

**LEGEND**

- EXISTING CONTOURS:
- EXISTING VEGETATION TO BE REMOVED:
- PROPOSED STREET TREES:  
*Acer x freemanii* 'Autumn Blaze' - Red Maple
- GRASSED ROAD RESERVES:
- PROPOSED CONCRETE FOOTPATHS:
- PROPOSED BITUMEN ROADS:
- PROPOSED LOTS:



*Acer x freemanii* 'Autumn Blaze'  
Red Maple

**Residential Subdivision Development**

Planting Schedule Rev. --

Botanical name	Common name	Size (mm)	Mature Height (metres)	Mature Spread (metres)	Density (mm)	Total No.
<i>Acer x freemanii</i> 'Autumn Blaze'	Red Maple	1.8 - 2.2m (45Litre)	8.0 - 12.0 m	7.0 - 9.0 m	Spaced @ 15.0m ctrs	76


**ADVERTISED PLAN**

**Proposed Subdivision Development**

Existing Vegetation Schedule

Code	Botanical name	Common name	Status
<b>Trees</b>			
1	<i>Melaleuca arillaris</i>	Giant Honey Myrtle	planted tree - to be removed
2	<i>Melaleuca arillaris</i>	Giant Honey Myrtle	planted tree - to be removed
3	<i>Melaleuca arillaris</i>	Giant Honey Myrtle	planted tree - to be removed
4	<i>Corymbia maculata</i>	Spotted Gum	planted tree - to be removed
5	<i>Melaleuca arillaris</i>	Giant Honey Myrtle	planted tree - to be removed
6	<i>Corymbia maculata</i>	Spotted Gum	planted tree - to be removed
7	<i>Melaleuca arillaris</i>	Giant Honey Myrtle	planted tree - to be removed
8	<i>Corymbia maculata</i>	Spotted Gum	planted tree - to be removed
9	<i>Melaleuca arillaris</i>	Giant Honey Myrtle	planted tree - to be removed
10	<i>Corymbia maculata</i>	Spotted Gum	planted tree - to be removed
11	<i>Melaleuca arillaris</i>	Giant Honey Myrtle	planted tree - to be removed
12	<i>Melaleuca arillaris</i>	Giant Honey Myrtle	planted tree - to be removed
13	<i>Corymbia maculata</i>	Spotted Gum	planted tree - to be removed
14	<i>Melaleuca arillaris</i>	Giant Honey Myrtle	planted tree - to be removed
15	<i>Melaleuca arillaris</i>	Giant Honey Myrtle	planted tree - to be removed
16	<i>Melaleuca arillaris</i>	Giant Honey Myrtle	planted tree - to be removed
17	<i>Corymbia maculata</i>	Spotted Gum	planted tree - to be removed
18	<i>Melaleuca arillaris</i>	Giant Honey Myrtle	planted tree - to be removed
19	<i>Corymbia maculata</i>	Spotted Gum	planted tree - to be removed
20	<i>Melaleuca arillaris</i>	Giant Honey Myrtle	planted tree - to be removed
21	<i>Corymbia maculata</i>	Spotted Gum	planted tree - to be removed
22	<i>Melaleuca arillaris</i>	Giant Honey Myrtle	planted tree - to be removed
23	<i>Melaleuca arillaris</i>	Giant Honey Myrtle	planted tree - to be removed
24	<i>Corymbia maculata</i>	Spotted Gum	planted tree - to be removed
25	<i>Melaleuca arillaris</i>	Giant Honey Myrtle	planted tree - to be removed
26	<i>Corymbia maculata</i>	Spotted Gum	planted tree - to be removed
27	<i>Melaleuca arillaris</i>	Giant Honey Myrtle	planted tree - to be removed
28	<i>Corymbia maculata</i>	Spotted Gum	planted tree - to be removed
29	<i>Melaleuca arillaris</i>	Giant Honey Myrtle	planted tree - to be removed
30	<i>Corymbia maculata</i>	Spotted Gum	planted tree - to be removed
31	<i>Corymbia chlorodora</i>	Lemon Scented Gum	planted tree - to be removed
32	<i>Callistemon viminalis</i>	Weeping Bottlebrush	planted tree - to be removed
33	<i>Melaleuca arillaris</i>	Giant Honey Myrtle	planted tree - to be removed
34	<i>Pittosporum undulatum</i>	Sweet Pittosporum	planted tree - to be removed
35	<i>Cyperus macrocarpa</i>	Monterey Cypress	planted tree - to be removed
36	<i>Melaleuca ericifolia</i>	Swamp Paperbark	planted tree - to be removed
37	<i>Cyperus macrocarpa</i>	Monterey Cypress	planted tree - to be removed
38	<i>Melaleuca ericifolia</i>	Swamp Paperbark	planted tree - to be removed
39	<i>Cyperus macrocarpa</i>	Monterey Cypress	planted tree - to be removed
40	<i>Melaleuca ericifolia</i>	Swamp Paperbark	planted tree - to be removed
41	<i>Cyperus macrocarpa</i>	Monterey Cypress	planted tree - to be removed
42	<i>Melaleuca ericifolia</i>	Swamp Paperbark	planted tree - to be removed
43	<i>Citrus proliferus</i>	Tree Louceme	planted tree - to be removed
44	<i>Camellia sasanqua</i>	Camellia	planted tree - to be removed
45	<i>Melaleuca ericifolia</i>	Swamp Paperbark	planted tree - to be removed
46	<i>Pittosporum undulatum</i>	Sweet Pittosporum	planted tree - to be removed
47	<i>Citrus proliferus</i>	Tree Louceme	planted tree - to be removed
48	<i>Cyperus macrocarpa</i>	Monterey Cypress	planted tree - to be removed
49	<i>Cyperus macrocarpa</i>	Monterey Cypress	planted tree - to be removed


This copied document to be made available for the sole purpose of enabling its consideration and review as part of a planning process under the Planning and Environment Act 1987. The document must not be used for any purpose which may breach any copyright.

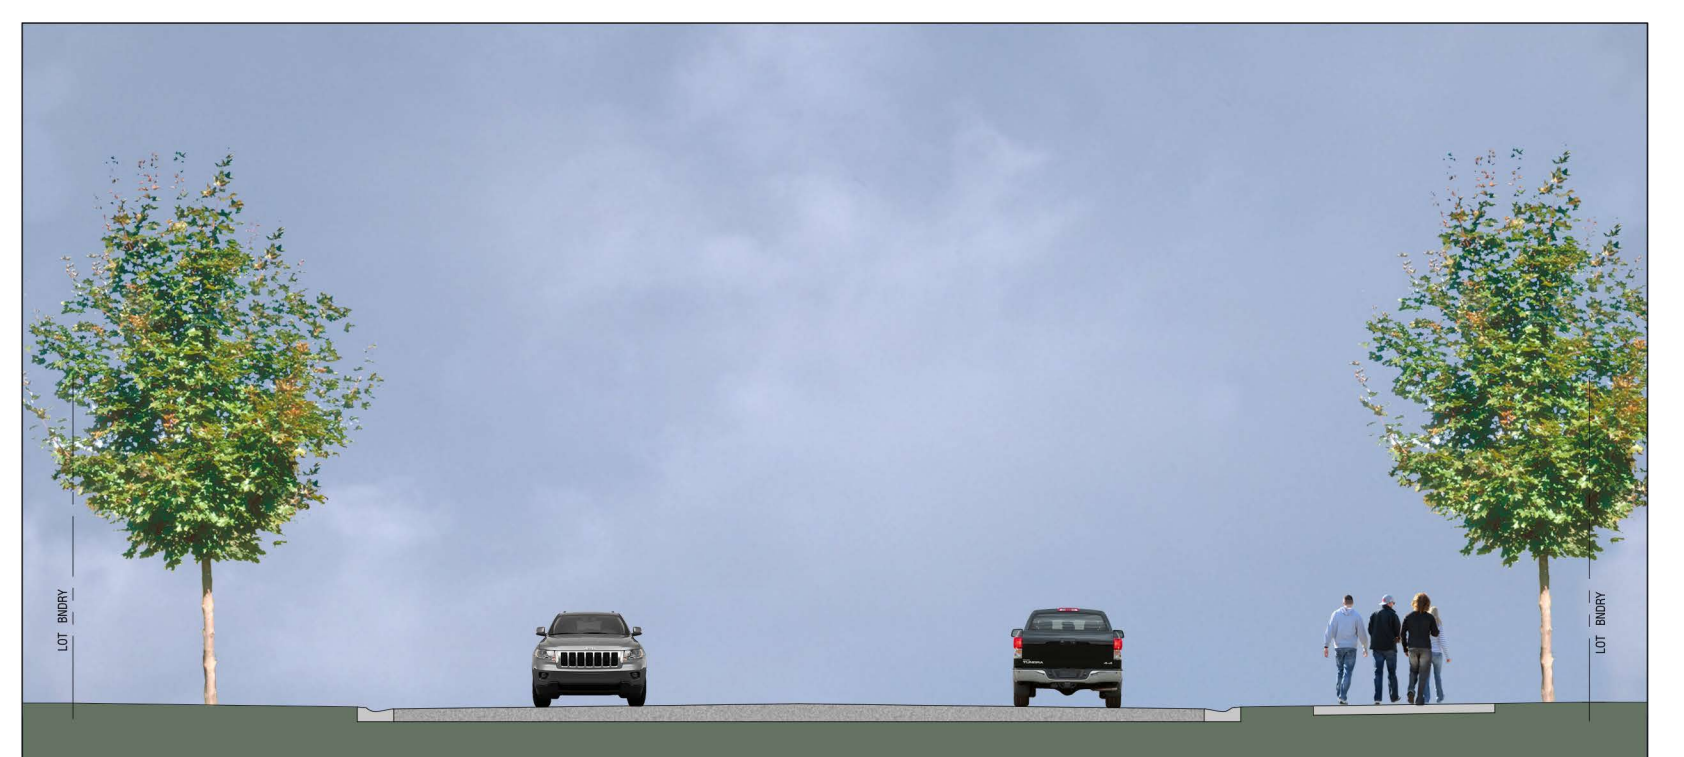

SECTION 'A - A'

SCALE 1:125

Photomaps courtesy of: **nearmap** find nearby

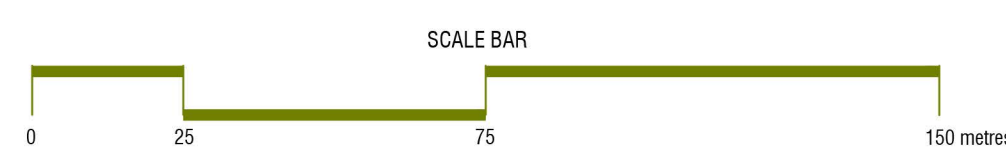

Layout plan courtesy of: **KLM SPATIAL** LAND DEVELOPMENT INTELLIGENCE

