




TAYLORS ROAD LANDFILL SITE ICE PIGGING DEPOT 4515234


This copied document to be made available for the sole purpose of enabling its consideration and review as part of a planning process under the Planning and Environment Act 1987. The document must not be used for any purpose which may breach any copyright.

ADVERTISED
PLAN

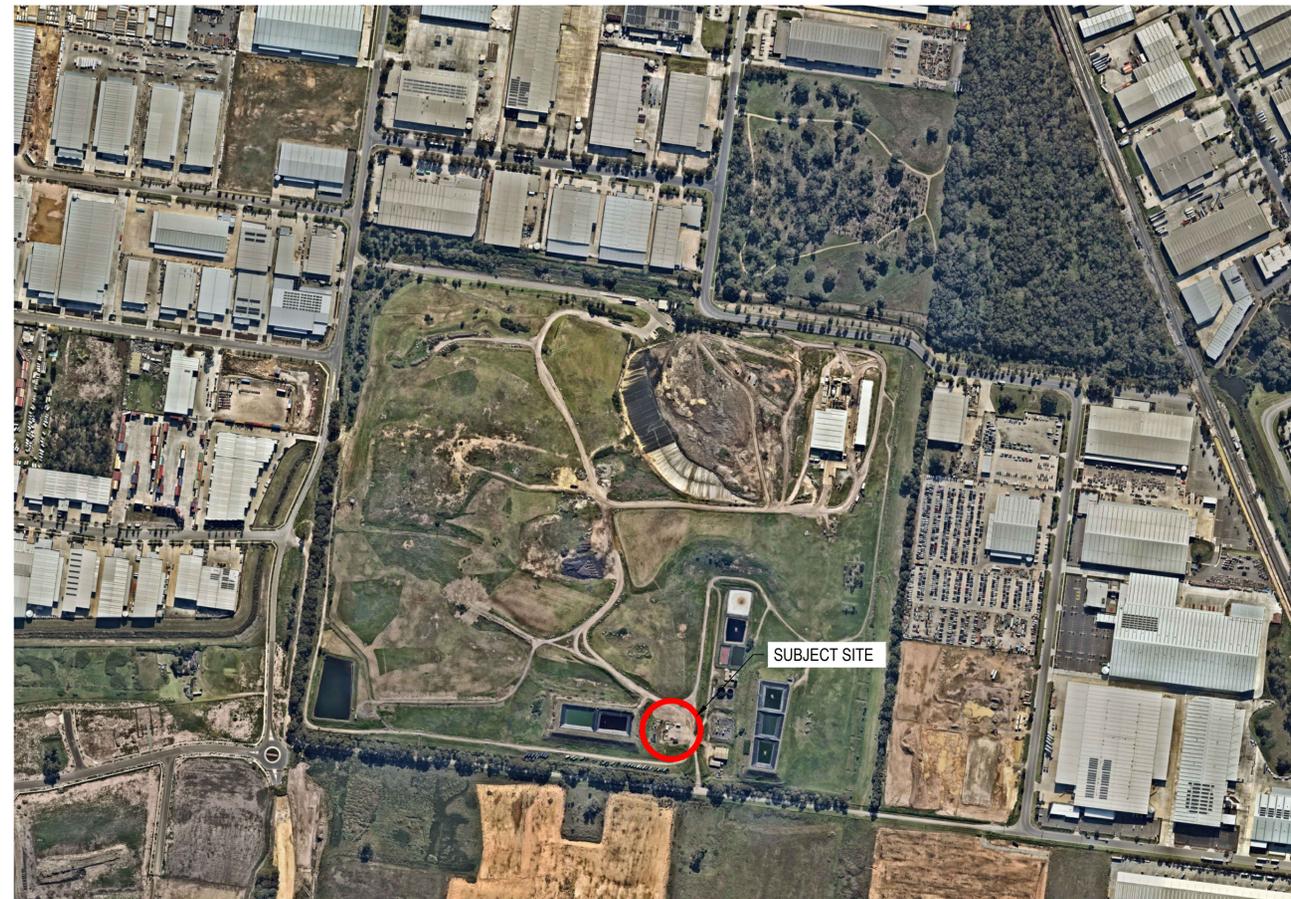

DRAWING INDEX	
4515234-CA-0001	COVER SHEET, LOCALITY PLAN AND DRAWING INDEX
4515234-CA-0011	LAYOUT PLAN - BEFORE CONSTRUCTION
4515234-CA-0012	LAYOUT PLAN - CURRENT CONSTRUCTED
4515234-CA-0013	SECTIONS
4515234-CA-0014	PLAN

LOCALITY PLAN
SCALE 1:5000

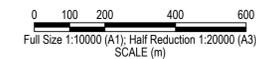

No.	Revision	By	Chk	Appd	Date
A	XXXX	GD	XX	XX	11.05.22



Original Scale (A1)	Design Drawn	FS	GD	Approved For Construction*
Reduced Scale (A3)	Dwg Verifier			Date
	Dwg Check			

* Refer to Revision 1 for Original Signature

Client:	Project:
	TAYLOR ROAD LANDFILL SITE ICE PIGGING DEPOT


Title: COVER SHEET, LOCALITY PLAN AND DRAWING INDEX		Discipline: CIVIL	
Drawing No. 4515234-CA-0001		Rev. A	



**ADVERTISED
PLAN**

LAYOUT PLAN - BEFORE CONSTRUCTION
SCALE 1:100

This copied document to be made available for the sole purpose of enabling its consideration and review as part of a planning process under the Planning and Environment Act 1987. The document must not be used for any purpose which may breach any copyright

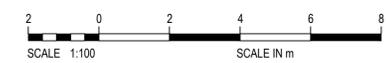

No.	Revision	By	Chk	Appd	Date
A	XXXX	GD	XX	XX	11.05.22



Original Scale (A1)	Design Drawn	FS	GD	Approved For Construction*
Reduced Scale (A3)	Design Verifier			Date
	Design Check			

* Refer to Revision 1 for Original Signature

Client: _____

Project: TAYLORS ROAD
LANDFILL SITE ICE PIGGING DEPOT

Title: LAYOUT PLAN


Discipline	CIVIL
Drawing No.	4515234-CA-0011
Rev.	A




This copied document to be made available for the sole purpose of enabling its consideration and review as part of a planning process under the Planning and Environment Act 1987. The document must not be used for any purpose which may breach any copyright.

ADVERTISED PLAN

LAYOUT PLAN - AFTER CONSTRUCTION
SCALE 1:100

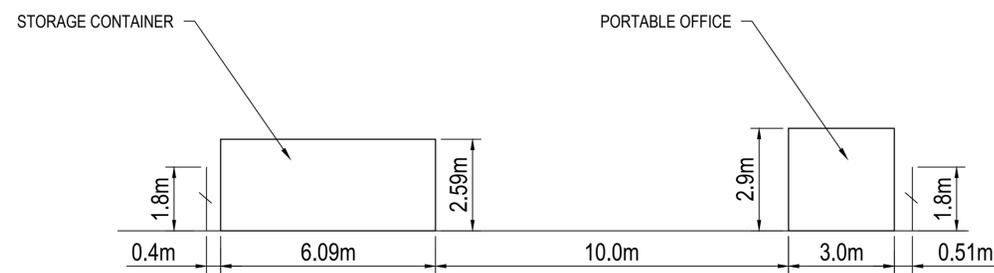

1 ELEVATION
SCALE 1:100

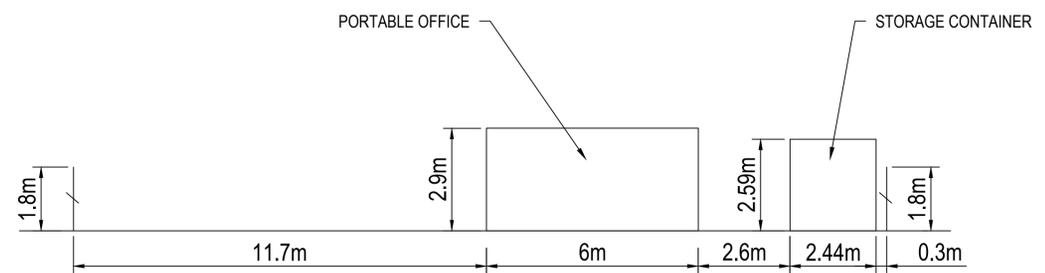

2 ELEVATION
SCALE 1:100



No.	Revision	By	Chk	Appd	Date
A	XXXX	GD	XX	XX	11.05.22



Original Scale (A1)	Design Drawn	FS	GD	Approved For Construction*
Reduced Scale (A3)	Dwg Verifier			Date
	Dwg Check			

* Refer to Revision 1 for Original Signature

Client:	Project:
	TAYLORS ROAD LANDFILL SITE ICE PIGGING DEPOT

Title:
LAYOUT PLAN AND ELEVATION

Discipline:	CIVIL
Drawing No.:	4515234-CA-0012
Rev.:	A

Discipline:	CIVIL
Drawing No.:	4515234-CA-0012
Rev.:	A



This copied document to be made available for the sole purpose of enabling its consideration and review as part of a planning process under the Planning and Environment Act 1987. The document must not be used for any purpose which may breach any copyright.

ADVERTISED PLAN

LAYOUT PLAN
SCALE 1:250



No.	Revision	By	Chk	Appd	Date
A	XXXX	GD	XX	XX	11.05.22



Original Scale (A1)	Design Drawn	FS	GD	Approved For Construction*
Reduced Scale (A3)	Design Verifier			Date
	Design Check			

* Refer to Revision 1 for Original Signature

Client:	Project:
	TAYLOR ROAD LANDFILL SITE ICE PIGGING DEPOT

Title:	Discipline
LAYOUT PLAN	CIVIL

Drawing No.	Rev.
4515234-CA-0014	A



SECTION 1
SCALE N.T.S.



SECTION 2
SCALE N.T.S.



SECTION 3
SCALE N.T.S.



SECTION 4
SCALE N.T.S.

**ADVERTISED
PLAN**

This copied document to be made available for the sole purpose of enabling its consideration and review as part of a planning process under the Planning and Environment Act 1987. The document must not be used for any purpose which may breach any copyright.

No.	Revision	By	Chk	Appd	Date
A	XXXX	GD	XX	XX	11.05.22



Original Scale (A1)	Design	FS	Approved For Construction*
Reduced Scale (A3)	Drawn	GD	Date
	Dwg Verifier		
	Dwg Check		

* Refer to Revision 1 for Original Signature

Client:	Project:
	TAYLORS ROAD LANDFILL SITE ICE PIGGING DEPOT

Title:	Discipline:
SECTIONS	CIVIL

Discipline:	Rev.
CIVIL	A

Drawing No.	4515234-CA-0013
-------------	-----------------

