

GENERAL NOTES

ADVERTISED PLAN

- Legend**
- PV Panels
 - Inverter/Transformer
 - MV Switchgear
 - BESS
 - Roads
 - Fence/Site Boundary
 - Property Boundaries
 - Overhead Line
 - Underground Line
 - Hydrology
 - 10m Traversable Fire Break
 - Veg. Avoidance Area
 - Lay Down Area
 - Development Boundary

PROJECT NAME:
Lancefield - VIC

DRAWING TITLE:
Lancefield Detailed Drawing

DRAWN BY:
A. YOUNG

CHECKED BY:
-

APPROVED BY:

DATE:
31/01/2023

Company:
BNRG Renewables Ltd.
Solar Projects Developer.

Unit 1b, Custom House Plaza 3,
Harbourmaster Place, Dublin 1
IRELAND.
CONTACT NO-
E-MAIL :



PROJECT NO:
-

SCALE:
0:000


SHEET SIZE:
A3

DRAWING NO:
-

SHEET NO:
01

REVISION:
-

UNIT:
-

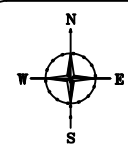

Switchroom

10 m

45KL Water Tank

New pole max height 12m
~14m from the property line

Indicative MV power line
approx 42m to network

Connection to Existing Pole
4m from the property line

Site Signage

10m Fire Break

Site Access

Property Boundary
and Existing Fence Line

Laydown Area

9.3

1.7

3.0

3.0

5.0

6.1

2.4

538 m

535 m

GENERAL NOTES

ADVERTISED PLAN

Legend

- PV Panels
- Inverter/Transformer
- MV Switchgear
- BESS
- Roads
- Fence/Site Boundary
- Property Boundaries
- Overhead Line
- Underground Line
- Hydrology
- 10m Fire Break
- Veg. Avoidance Area
- Lay Down Area

PROJECT NAME:
Maffra - VIC

DRAWING TITLE:
Storage Shed Elevations

DRAWN BY:
A . YOUNG

CHECKED BY:
-

APPROVED BY:
-

DATE:
02/11/2022

Company:

BNRG Renewables Ltd.
Solar Projects Developer.

Unit 1b, Custom House Plaza 3,
Harbourmaster Place,Dublin 1
IRELAND.
CONTACT NO-
E-MAIL :



PROJECT NO:
-

SCALE:
0:000



SHEET SIZE:
A3

DRAWING NO:
-


SHEET NO:
01

REVISION:
-


UNIT:
-

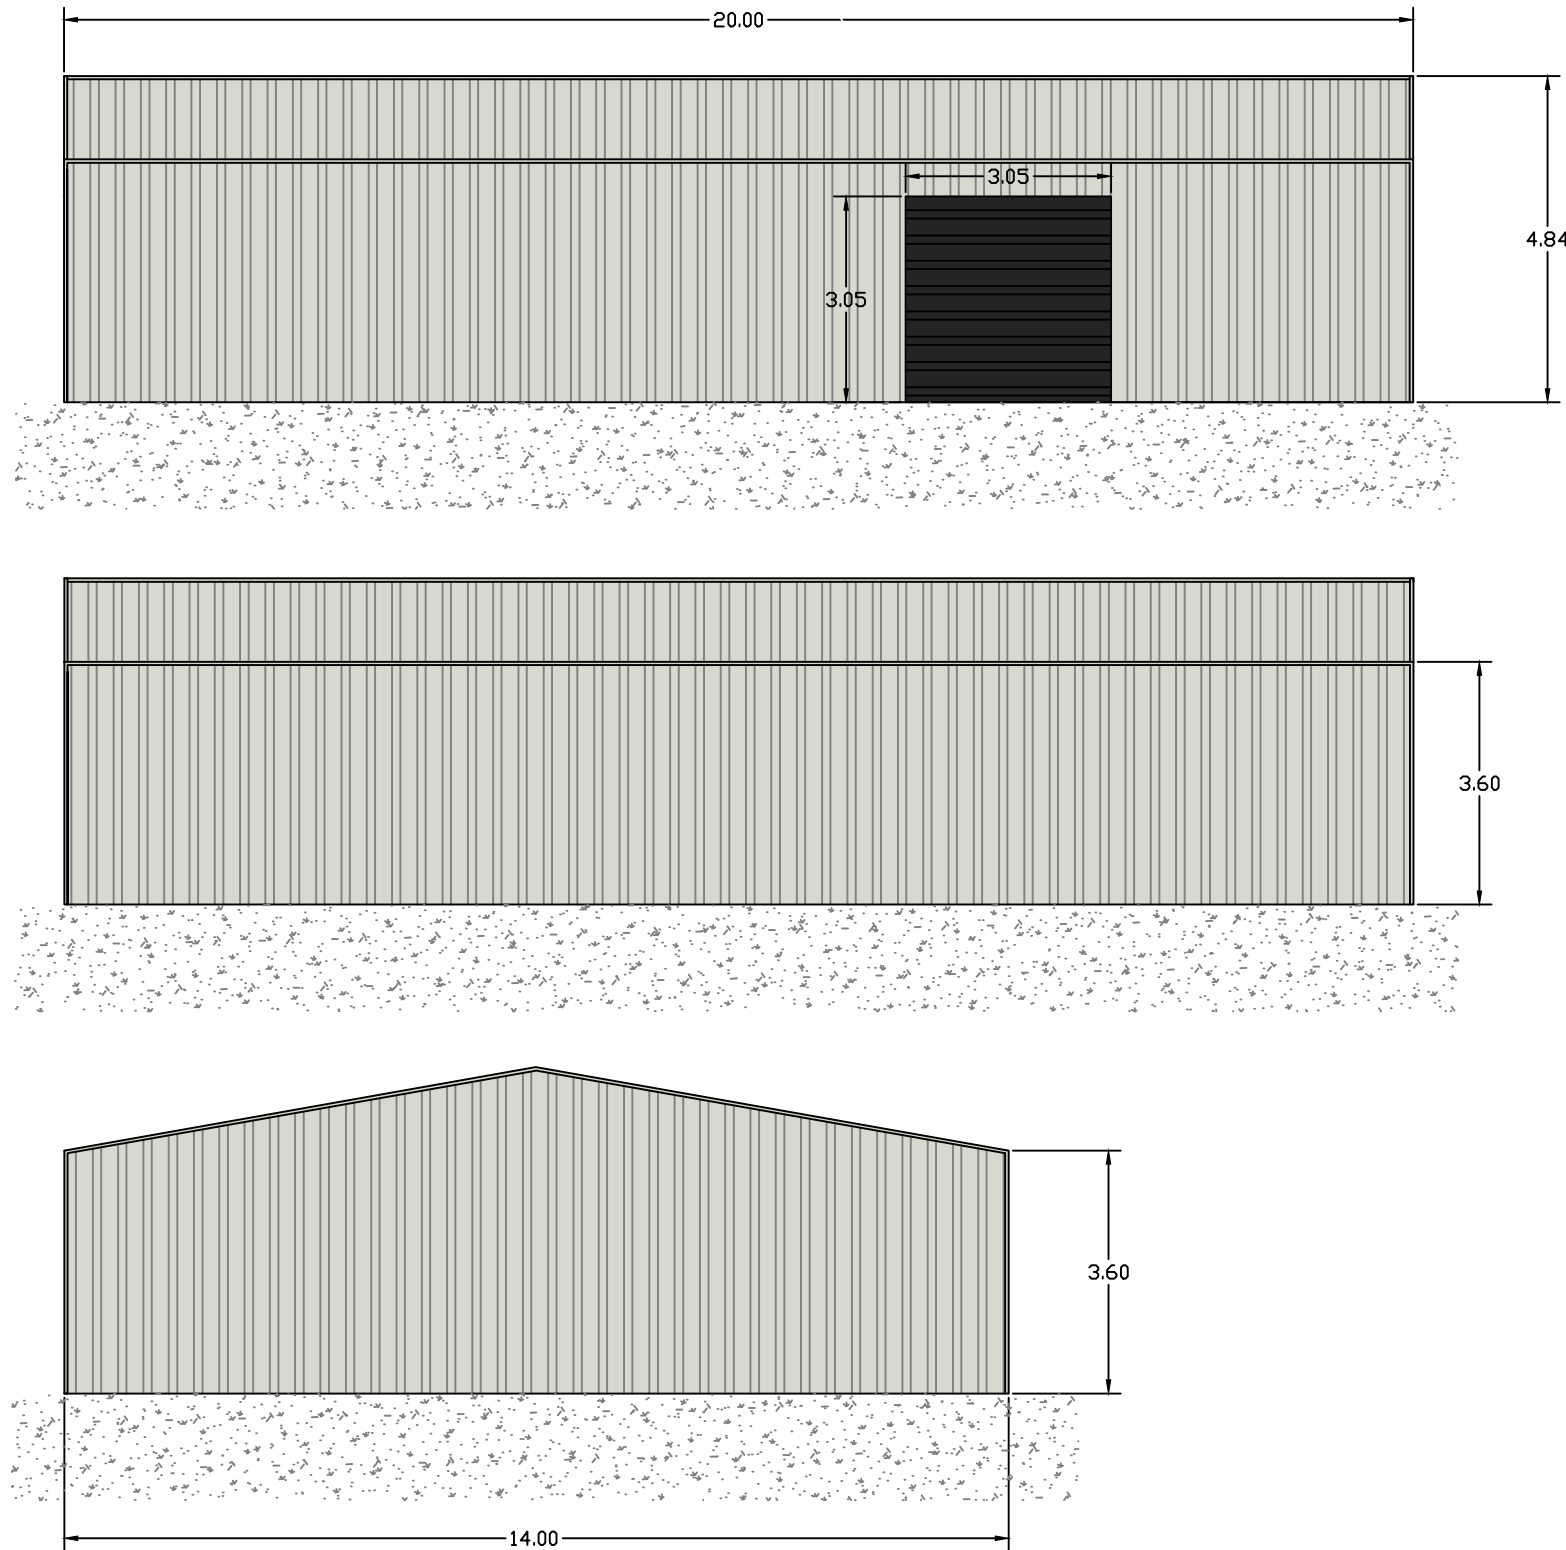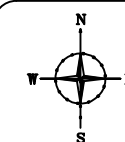



Note shed is Colourbond
in surfmist

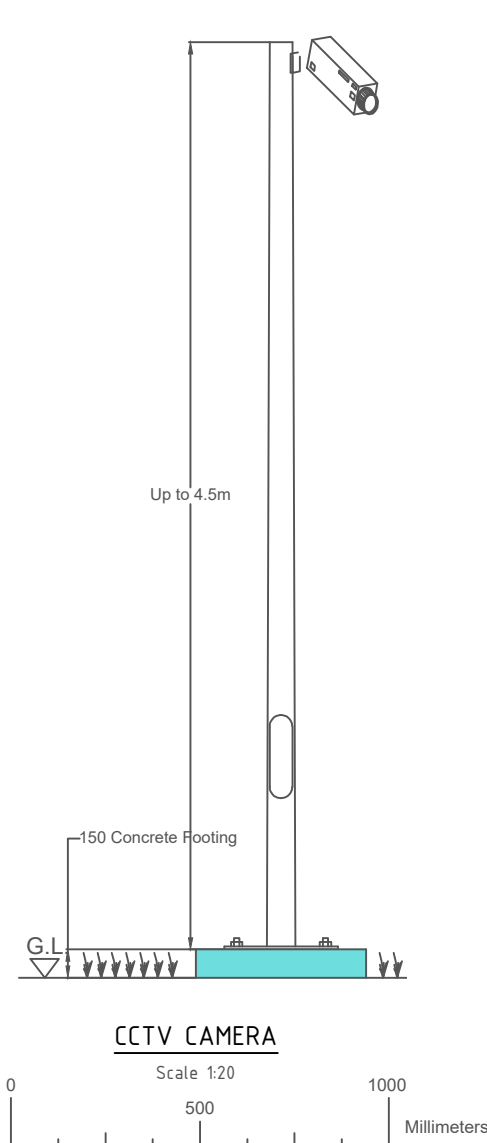


TYPICAL SITE LIGHTING
Indicative motion-sensor lights on boards only.
As per AS 4282-1997

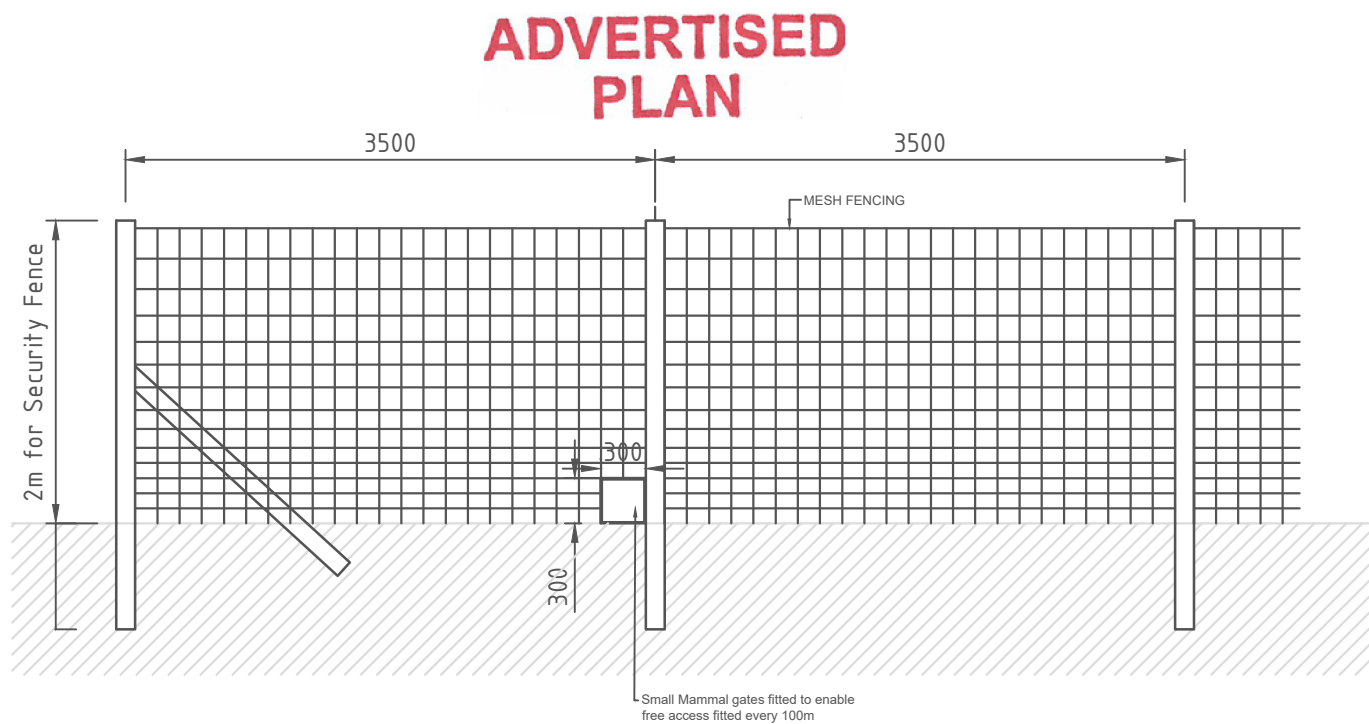

TYPICAL MESH FENCE ELEVATION

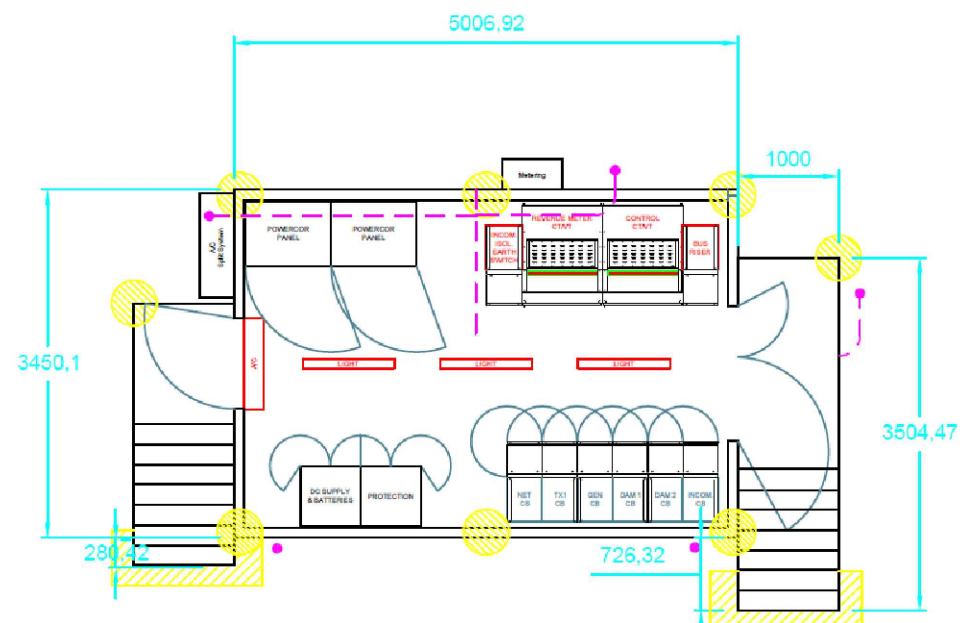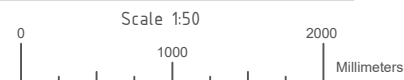

TYPICAL SWITCHROOM DIMENSION

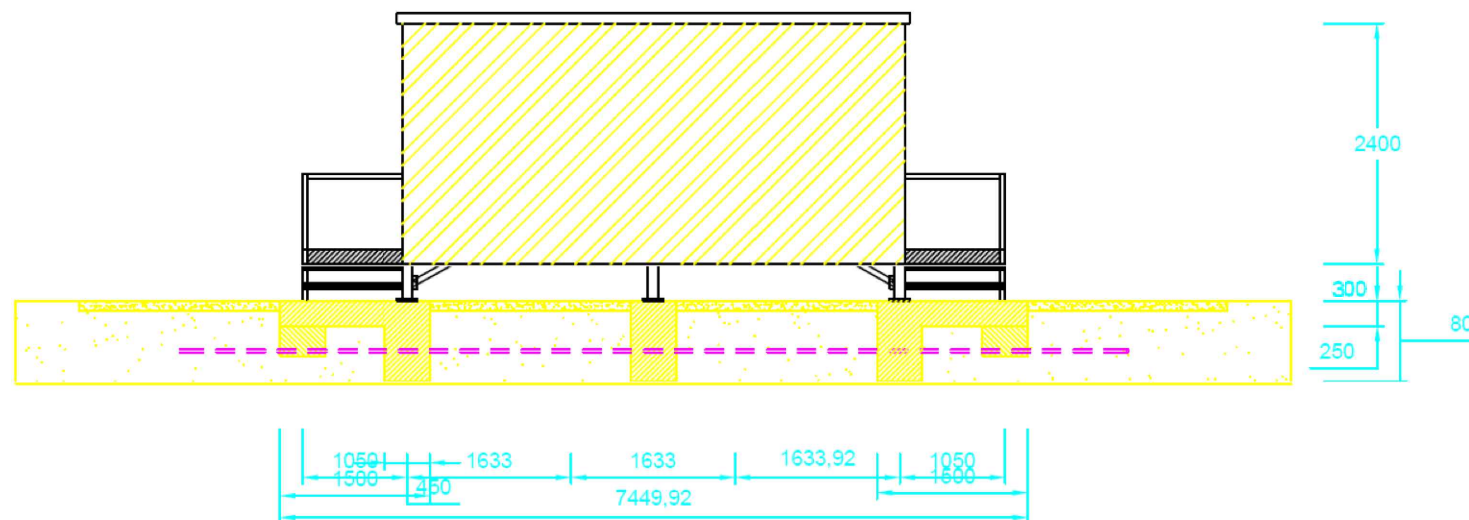

TYPICAL SWITCHROOM ELEVATION

GENERAL NOTES
Not For Construction

PROJECT NAME:

DRAWING TITLE:
Elevations

DRAWN BY:
A. Lopes

CHECKED BY:

APPROVED BY:

DATE:
20/10/2022

Company:

BNRG Renewables Ltd.
Solar Projects Developer.

Unit 1b, Custom House Plaza 3,
Harbourmaster Place, Dublin 1
IRELAND.
CONTACT NO: +353 1 791 7882
E-MAIL : dmloney@bnrg.ie



PROJECT NO:

SCALE:
Noted

SHEET SIZE:
A3


DRAWING NO:
003

SHEET NO:
01

REVISION:
1.0

UNIT:
Millimeters unless
noted


BNRG Leeson Solar Farm - Site Signage Dimensions

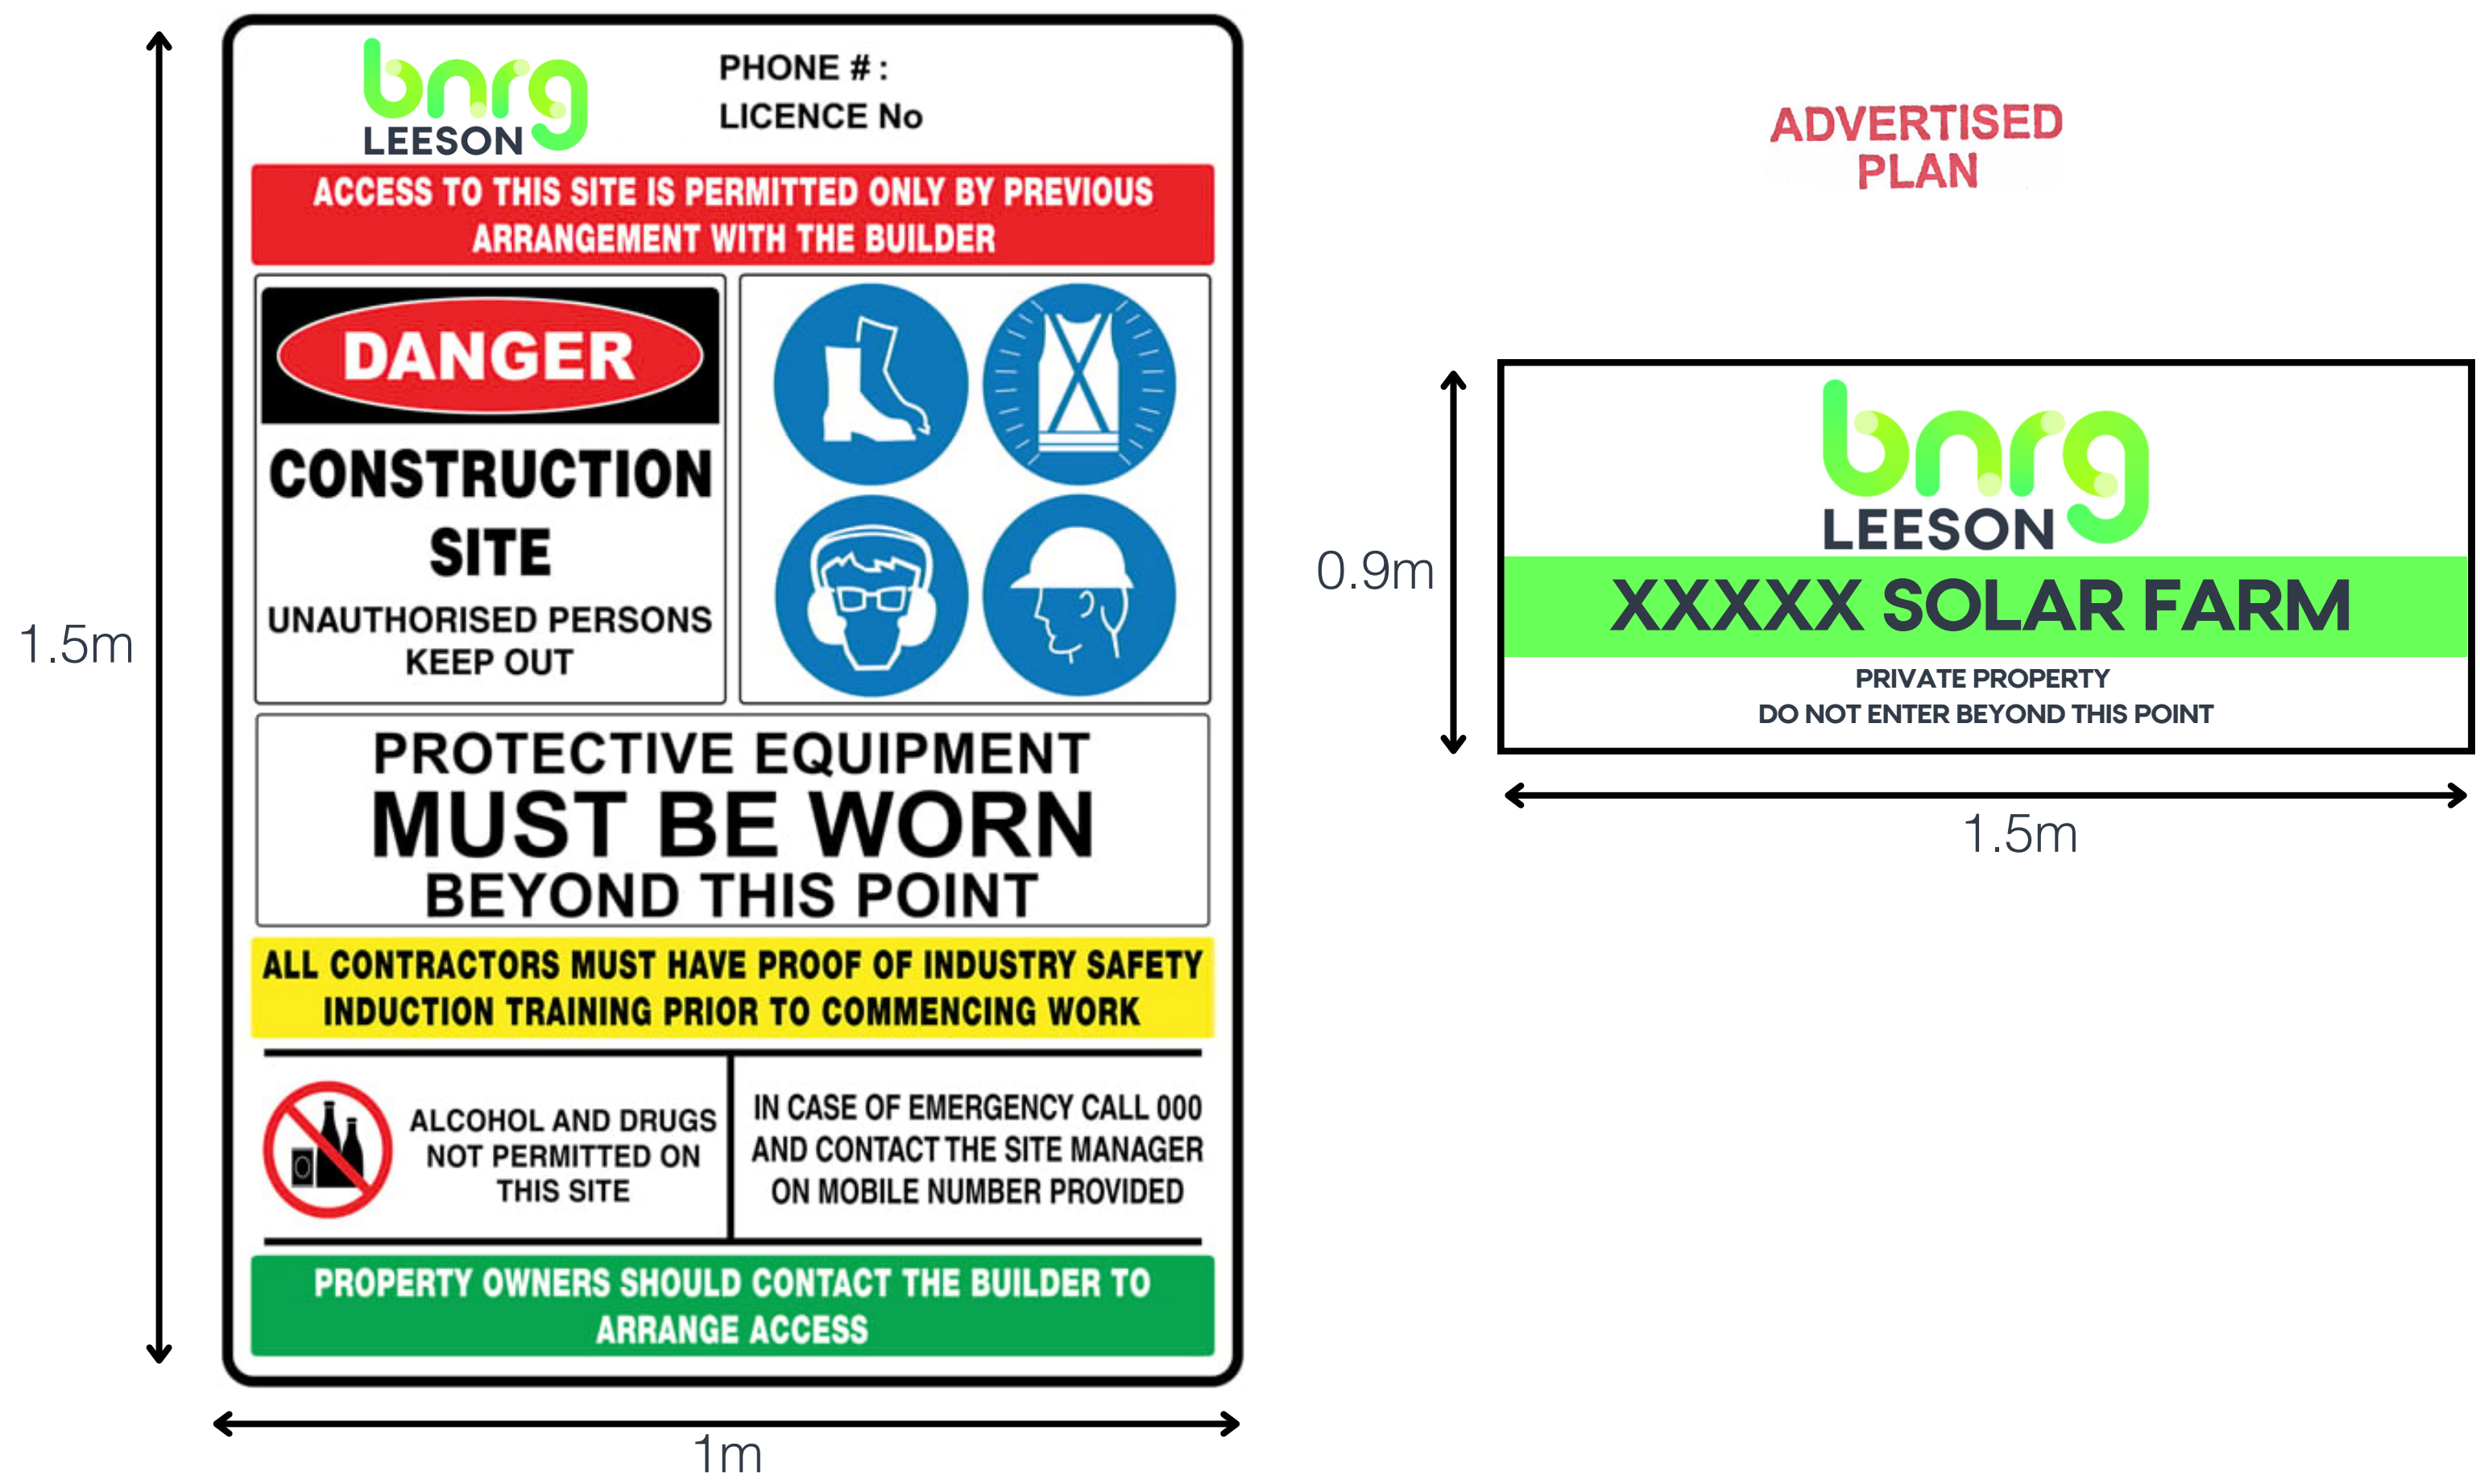


Note: Text is indicative.

GENERAL NOTES


ADVERTISED
PLAN

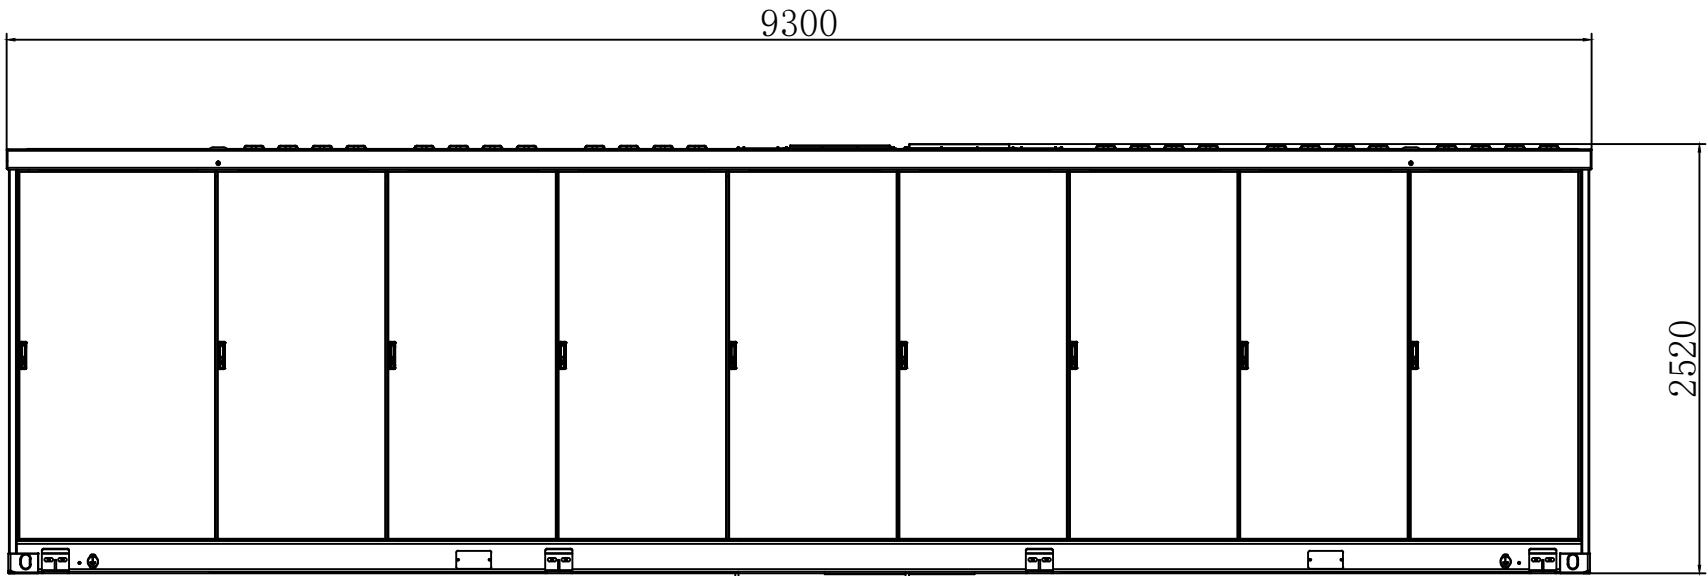

Front View

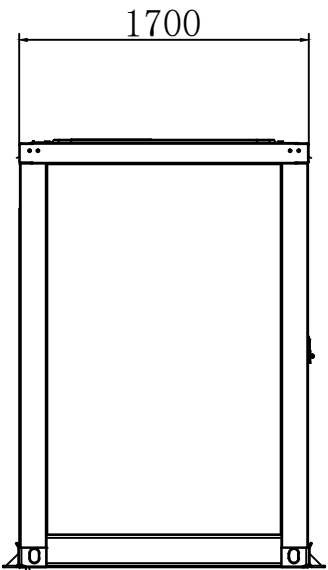

Side View

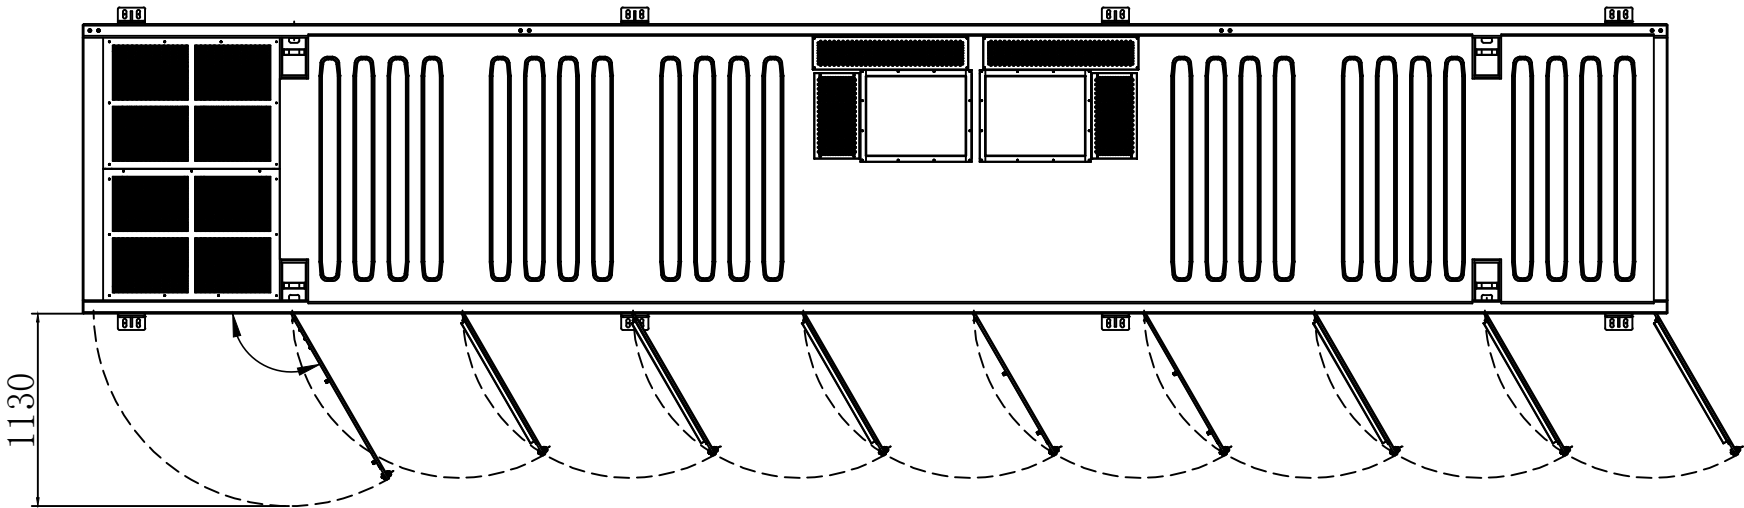

Top View

Note:
1. The layout drawing is for reference. There may be partial adjustments in the detailed design.
2. Size: 9300mm×2520mm×1700mm (W×H×D)

PROJECT NAME:

DRAWING TITLE:
BESS Elevation

DRAWN BY:
A. Lopes

CHECKED BY:

APPROVED BY:

DATE:
23/06/2022

Company:
BNRG Renewables Ltd.
Solar Projects Developer.
Unit 1b, Custom House Plaza 3,
Harbourmaster Place, Dublin 1
IRELAND.
CONTACT NO: +353 1 791 7882
E-MAIL : dmloney@bnrg.ie

PROJECT NO:

SCALE:


SHEET SIZE:
A3

DRAWING NO:


SHEET NO:
01

REVISION:
1.0


UNIT:
Millimeters

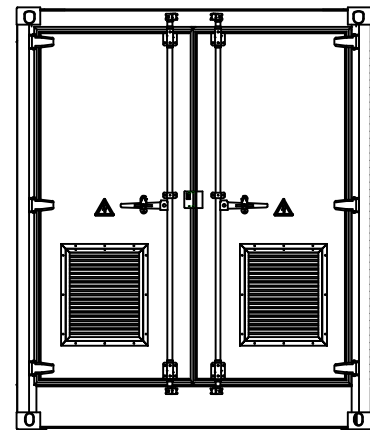


Right View

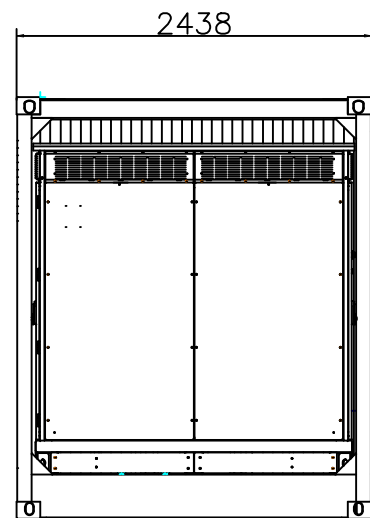


Left View

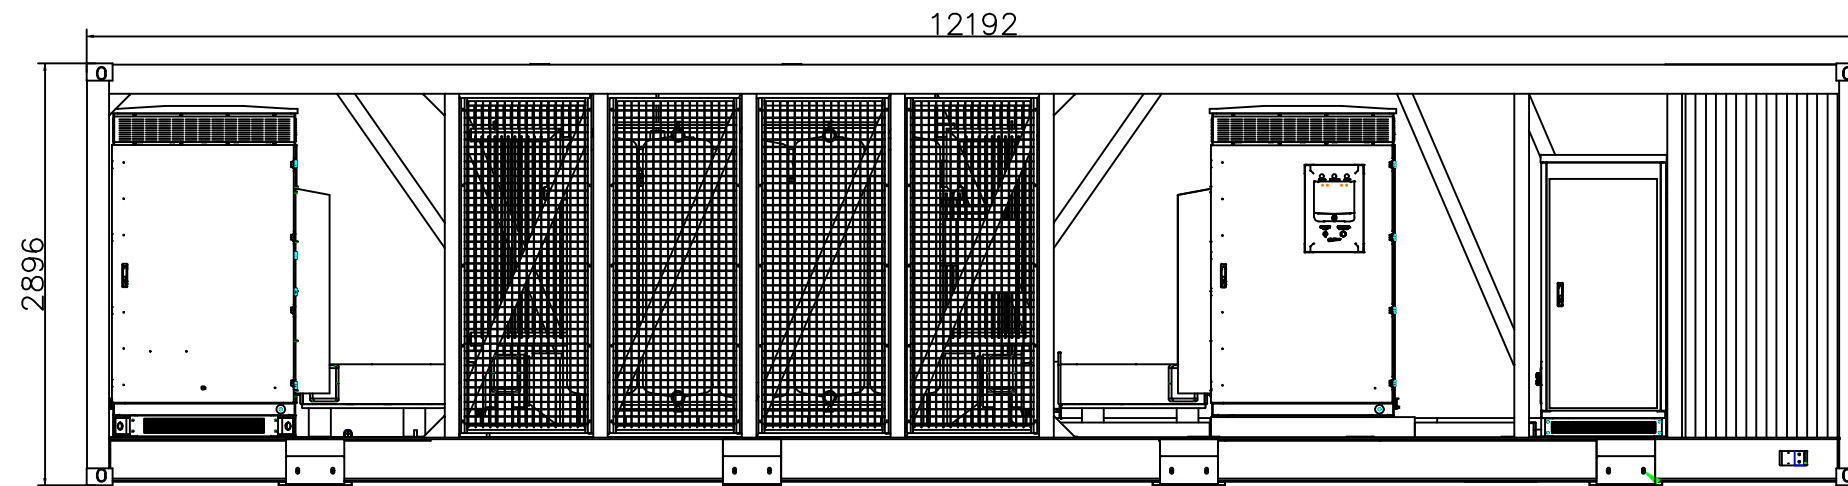

Front View

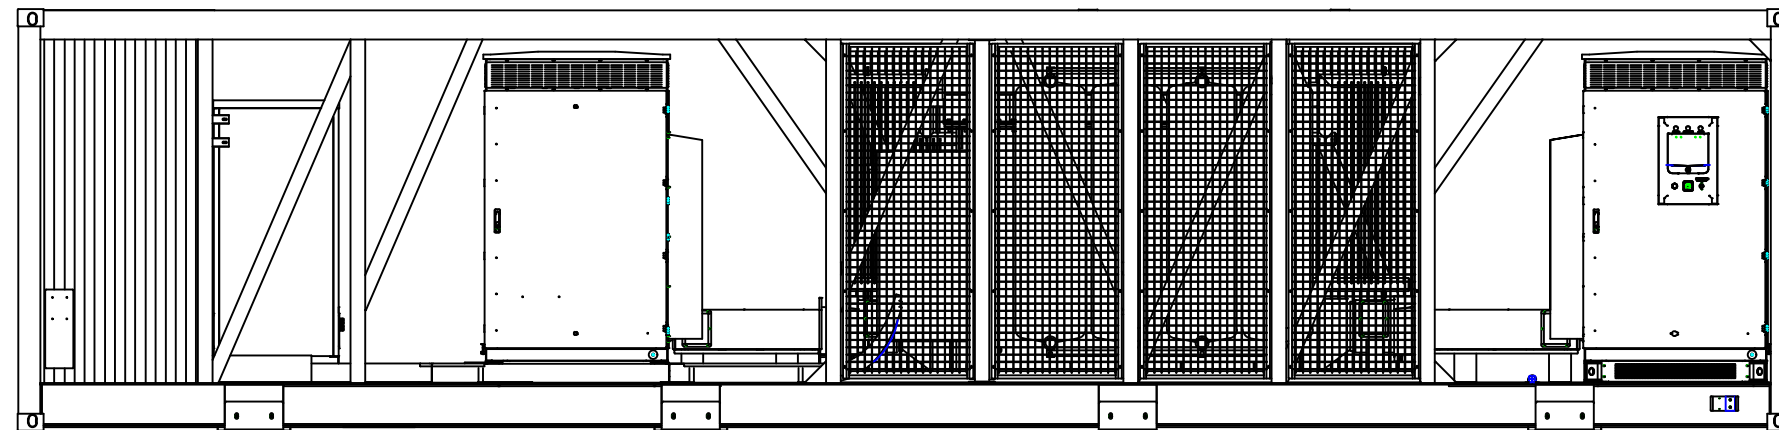

Back View

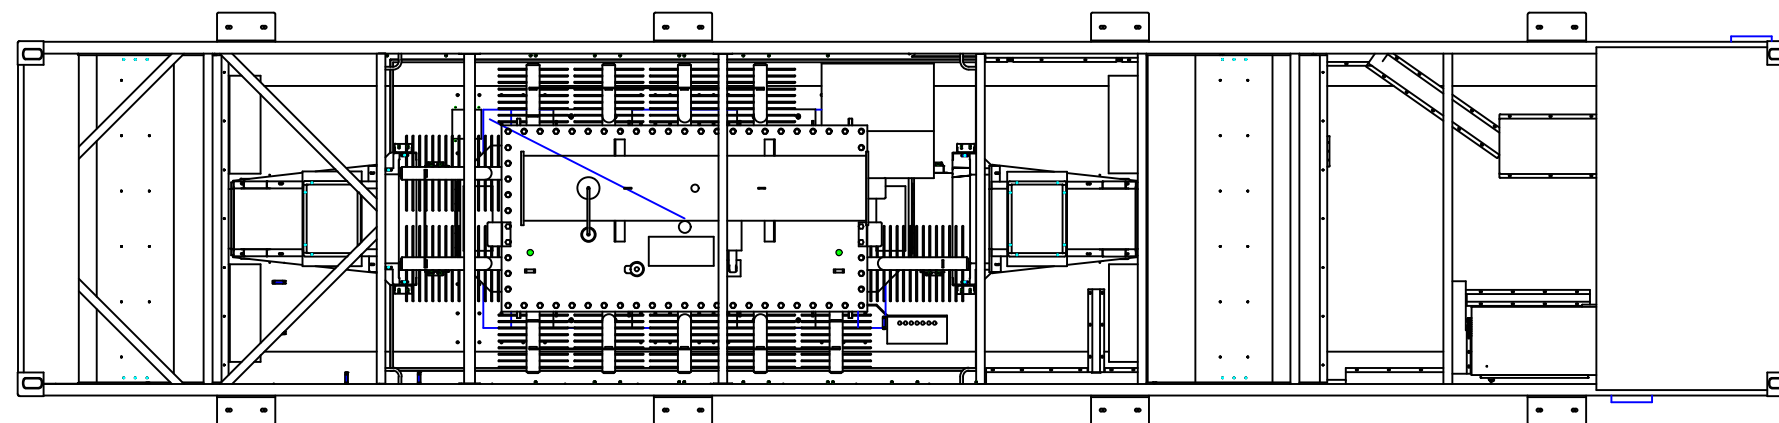

Top View

Note:
 1. The layout drawing is for reference. There may be partial adjustments in the detailed design.
 2. Size: 12192mm×2896mm×2438mm (W×H×D)

GENERAL NOTES

ADVERTISED PLAN

PROJECT NAME:

DRAWING TITLE:
SG4950HV-MV Elevation

DRAWN BY:
A. Lopes

CHECKED BY:

APPROVED BY:

DATE:
24/06/2022

Company:

BNRG Renewables Ltd.
Solar Projects Developer.

Unit 1b, Custom House Plaza 3,
Harbourmaster Place, Dublin 1
IRELAND.
CONTACT NO: +353 1 791 7882
E-MAIL : dmloney@bnrg.ie



PROJECT NO:

SCALE:

SHEET SIZE:
A3

DRAWING NO:

SHEET NO:
01

REVISION:
1.0

UNIT:
Millimeters