




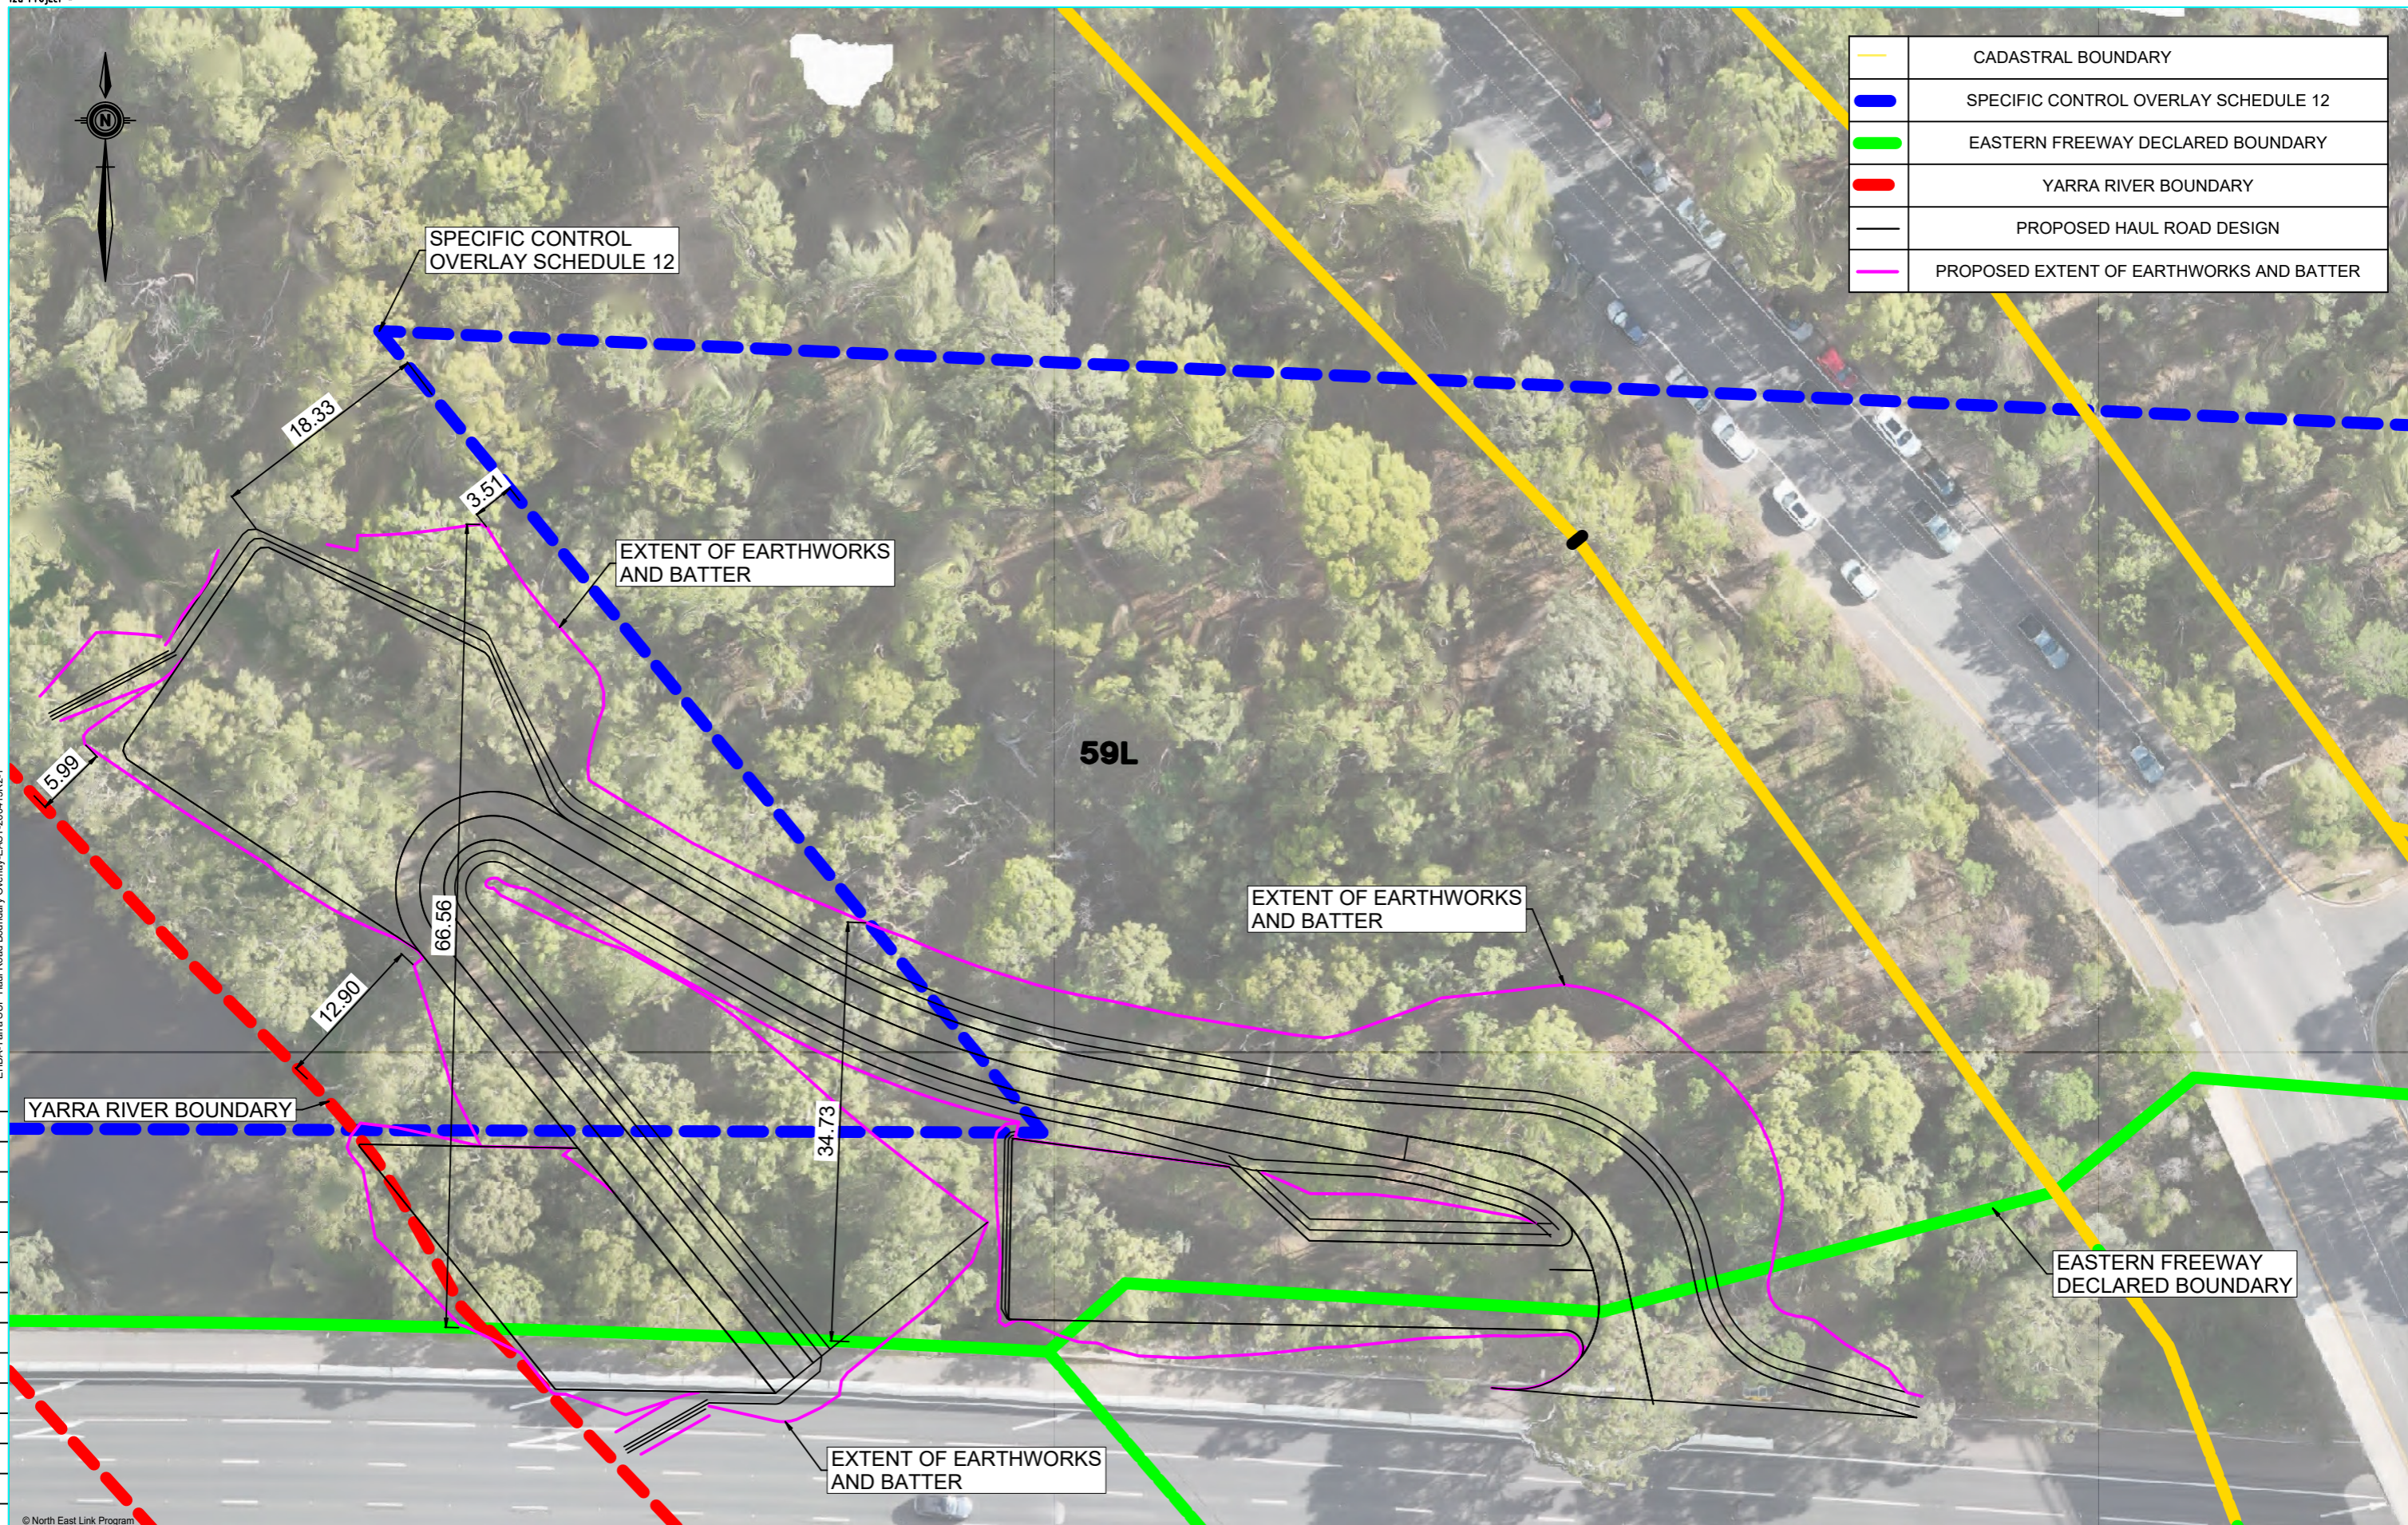
	CADASTRAL BOUNDARY
	SPECIFIC CONTROL OVERLAY SCHEDULE 12
	EASTERN FREEWAY DECLARED BOUNDARY
	YARRA RIVER BOUNDARY
	PROPOSED HAUL ROAD DESIGN
	PROPOSED EXTENT OF EARTHWORKS AND BATTER



THIS SHEET MAY BE PREPARED USING COLOUR AND MAY BE INCOMPLETE IF COPIED  
 100mm ON ORIGINAL  
 AS ORIGINAL  
 0 5 10 15 20 25 30 35 40 45 50 55 60 65 70 75 80 85 90 95 100  
 DRAWING FILE LOCATION \NAME  
 EHBA-Yarra SUP Haul Road Boundary Overlay-EAST-280415R2-1  
 © North East Link Program

FOR INFORMATION ONLY  
NOT FOR CONSTRUCTION

NOTES		PLOT DATE	
		Wed Apr 15 11:28:34 2026	
TITLE	NAME	SURVEYOR	LS
DRAWN	LS	CHECKED	
RFI NUMBER:			
SR NUMBER:			
LOT NUMBER:			

CLIENT

**YIDA** Roads  
VICTORIAN INFRASTRUCTURE DELIVERY AUTHORITY VICTORIA'S BIG BUILD VICTORIA

CONTRACTOR

**JOHN HOLLAND** **Jacobs**  
MOTT MACDONALD BEYMOUR WHYTE

SCALE at A3 1:500

**BIG BUILD**  
**EASTERN FREEWAY**  
 Hoddle to Burke Alliance

CO-ORDINATE SYSTEM: MGA 94 ZONE 55 HEIGHT DATUM: A.H.D. ZONE: 4100

**Eastern Freeway - Hoddle to Burke Alliance**

Yarra SUP Access Track  
 East Construction Phase

DRAWING NUMBER: EHBA-SUR-SK-14 REVISION: 2 SHEET: 2