







UNNAMED WARE

Turning bay

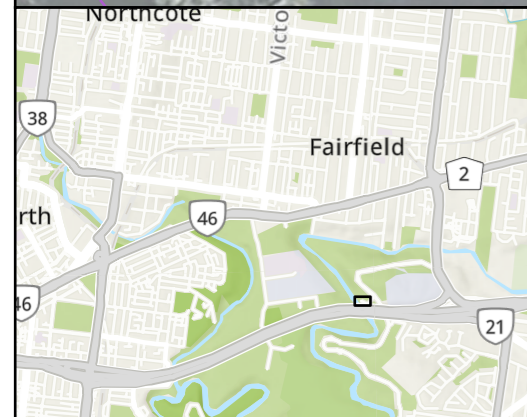


FLYING FOX LONG WALK

Access road (4m wide)

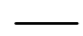

-  Project Area
-  Earthwork
-  Road

Maximum cut depth (m)

-  1-2
-  2-3
-  > 3


DISCLAIMER

This Document has been developed for the purposes of the North East Link Project and Eastern Freeway Hoddle to Burke Upgrade.

Source: Aerometrex, Esri, DEWLP





Eastern Bank Earthwork/ Planning Plan

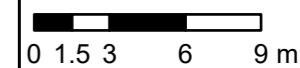

Scale at A3
1:300

Project Name - Eastern Freeway
Upgrades: Hoddle to Burke

0	1/29/2026 6:23 AM	HK	XX
Rev	Export Date	By	Qc

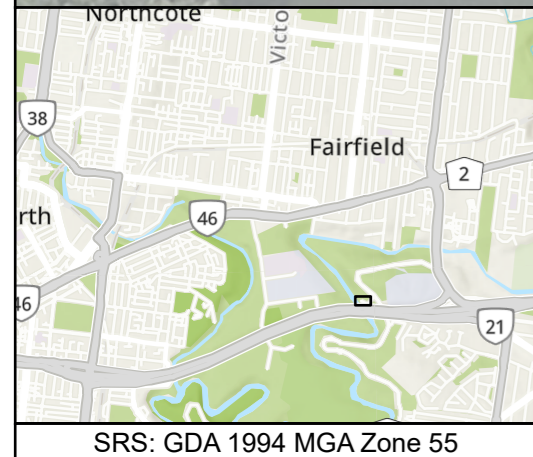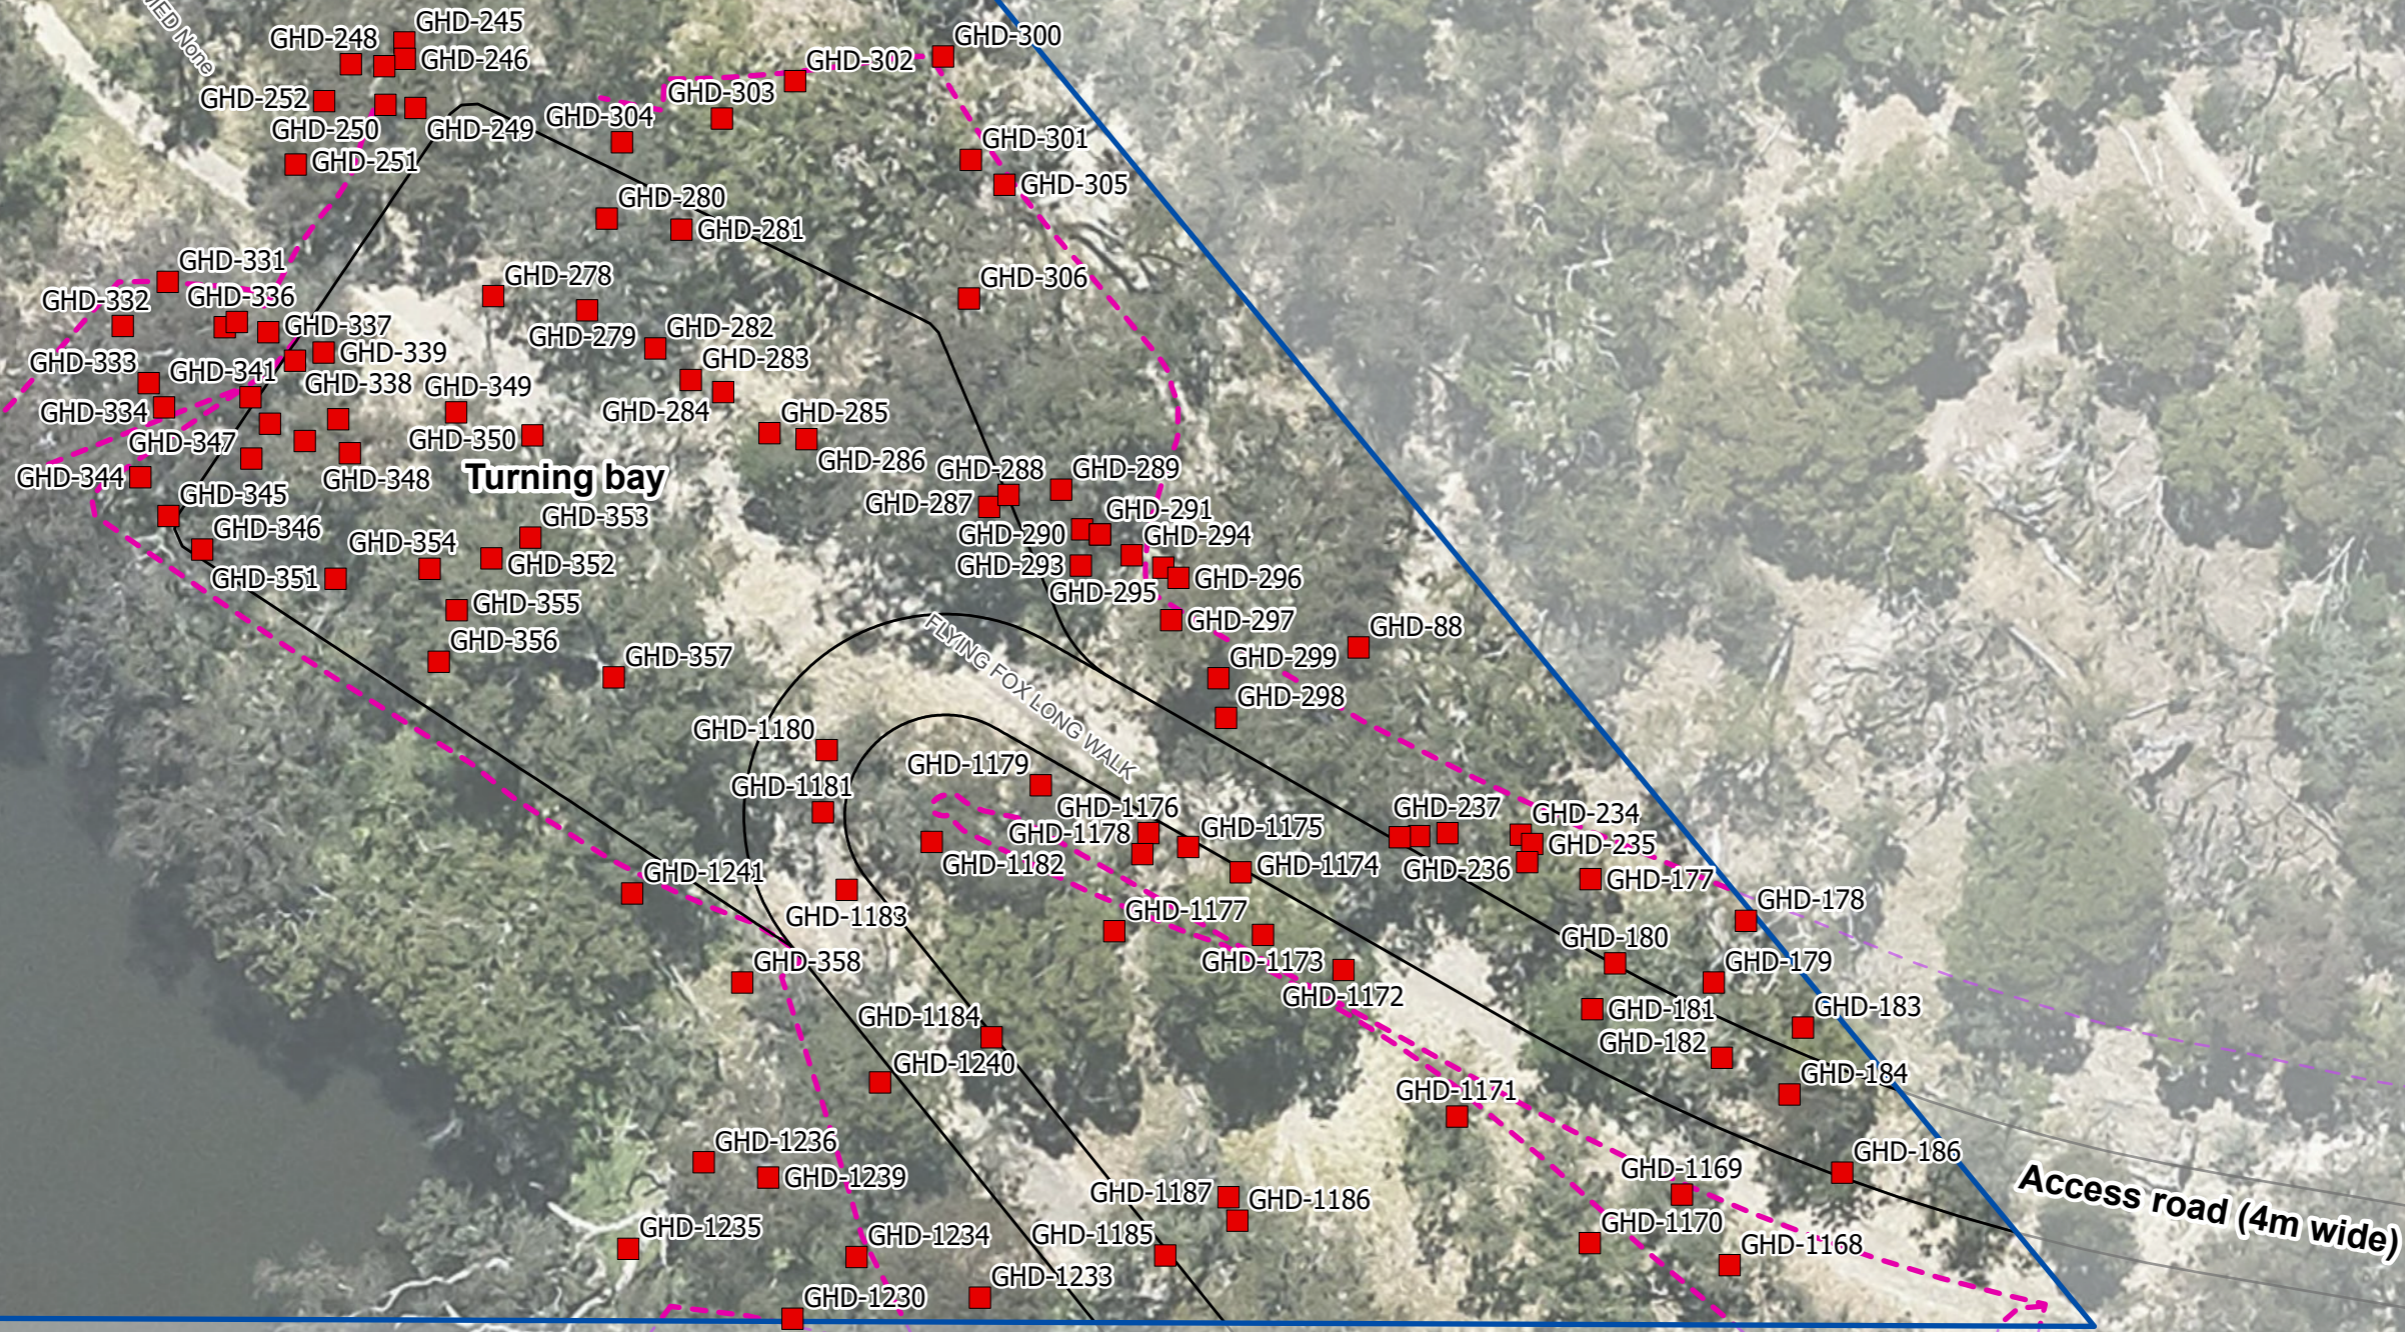

- Project Area
- Earthwork
- Road
- Trees being removed


DISCLAIMER

This Document has been developed for the purposes of the North East Link Project and Eastern Freeway Hoddle to Burke Upgrade.

Source: Aerometrex, Esri, DEWLP



Trees Being Removed and Temporary access Road

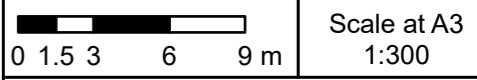

Project Name - Eastern Freeway Upgrades: Hoddle to Burke

0	2/10/2026 12:45 PM	HK	XX
Rev	Export Date	By	Qc