



Imaged Document Cover Sheet

The document following this cover sheet is an imaged document supplied by LANDATA®, Secure Electronic Registries Victoria.

Document Type	Instrument
Document Identification	R378646W
Number of Pages (excluding this cover sheet)	2
Document Assembled	14/06/2024 11:19

Copyright and disclaimer notice:

© State of Victoria. This publication is copyright. No part may be reproduced by any process except in accordance with the provisions of the Copyright Act 1968 (Cth) and for the purposes of Section 32 of the Sale of Land Act 1962 or pursuant to a written agreement. The information is only valid at the time and in the form obtained from the LANDATA® System. None of the State of Victoria, LANDATA®, Secure Electronic Registries Victoria Pty Ltd (ABN 86 627 986 396) as trustee for the Secure Electronic Registries Victoria Trust (ABN 83 206 746 897) accept responsibility for any subsequent release, publication or reproduction of the information.

The document is invalid if this cover sheet is removed or altered.

Lodged at the Titles Office by
SOLICITOR TO THE
STATE ELECTRICITY COMMISSION OF VICTORIA

Titles Office Use Only
ENTERED
070691 1133 89 R378646W

R378646W

Code 0362M

VICTORIA

CAVEAT

Section 89 of the *Transfer of Land Act 1958*

The caveator claims the estate or interest specified in the land described on the grounds set out and forbids the registration of any person as transferee or proprietor of and of any instrument affecting that estate or interest to the extent specified. (Notes 1-3)

Land (Note 4)

ALL THOSE pieces of land marked E-1, E-2 and E-3 on the plan hereon and being part of the land described in Certificates of Title Volume 9497 Folios 606 and 607

TITLES OFFICE
14 OCT 1991
SUM-LOD

Caveator (Note 5)

STATE ELECTRICITY COMMISSION OF VICTORIA of 15 William Street, Melbourne

Estate or Interest Claimed (Note 6)

An equitable interest as Lessee

Grounds of Claim (Note 7)

As Lessee by virtue of an unregistered Lease dated 13th May, 1991 between THE ROMAN CATHOLIC TRUSTS CORPORATION FOR THE DIOCESE OF MELBOURNE and STATE ELECTRICITY COMMISSION OF VICTORIA

Extent of Prohibition (Note 8)

ABSOLUTELY

Unless such instrument is expressed to be subject to the Caveator's claim.

Registered Proprietor (Note 9)

THE ROMAN CATHOLIC TRUSTS CORPORATION FOR THE DIOCESE OF MELBOURNE

Address in Victoria for Service of Notice

15 William Street, Melbourne.

Date 5th June, 1991

Execution by the Caveator or his Agent (Note 10)

ROBERT EVANS
Solicitor and Agent for the Caveator

FILE NO 33 CV 5501

REGISTERED INSTRUMENTS
has been entered in the Register Book


Office Use Only
OFFICE OF TITLES
VICTORIA

14-6-91
Approval C/1

R.J.P.
TITLES OFFICE
VICTORIA

CV
C/T. V. 9497 F. 606 (PT.)
" V. 9497 F. 607 (PT.)

On 2/11/91
Lodged 30/11/91

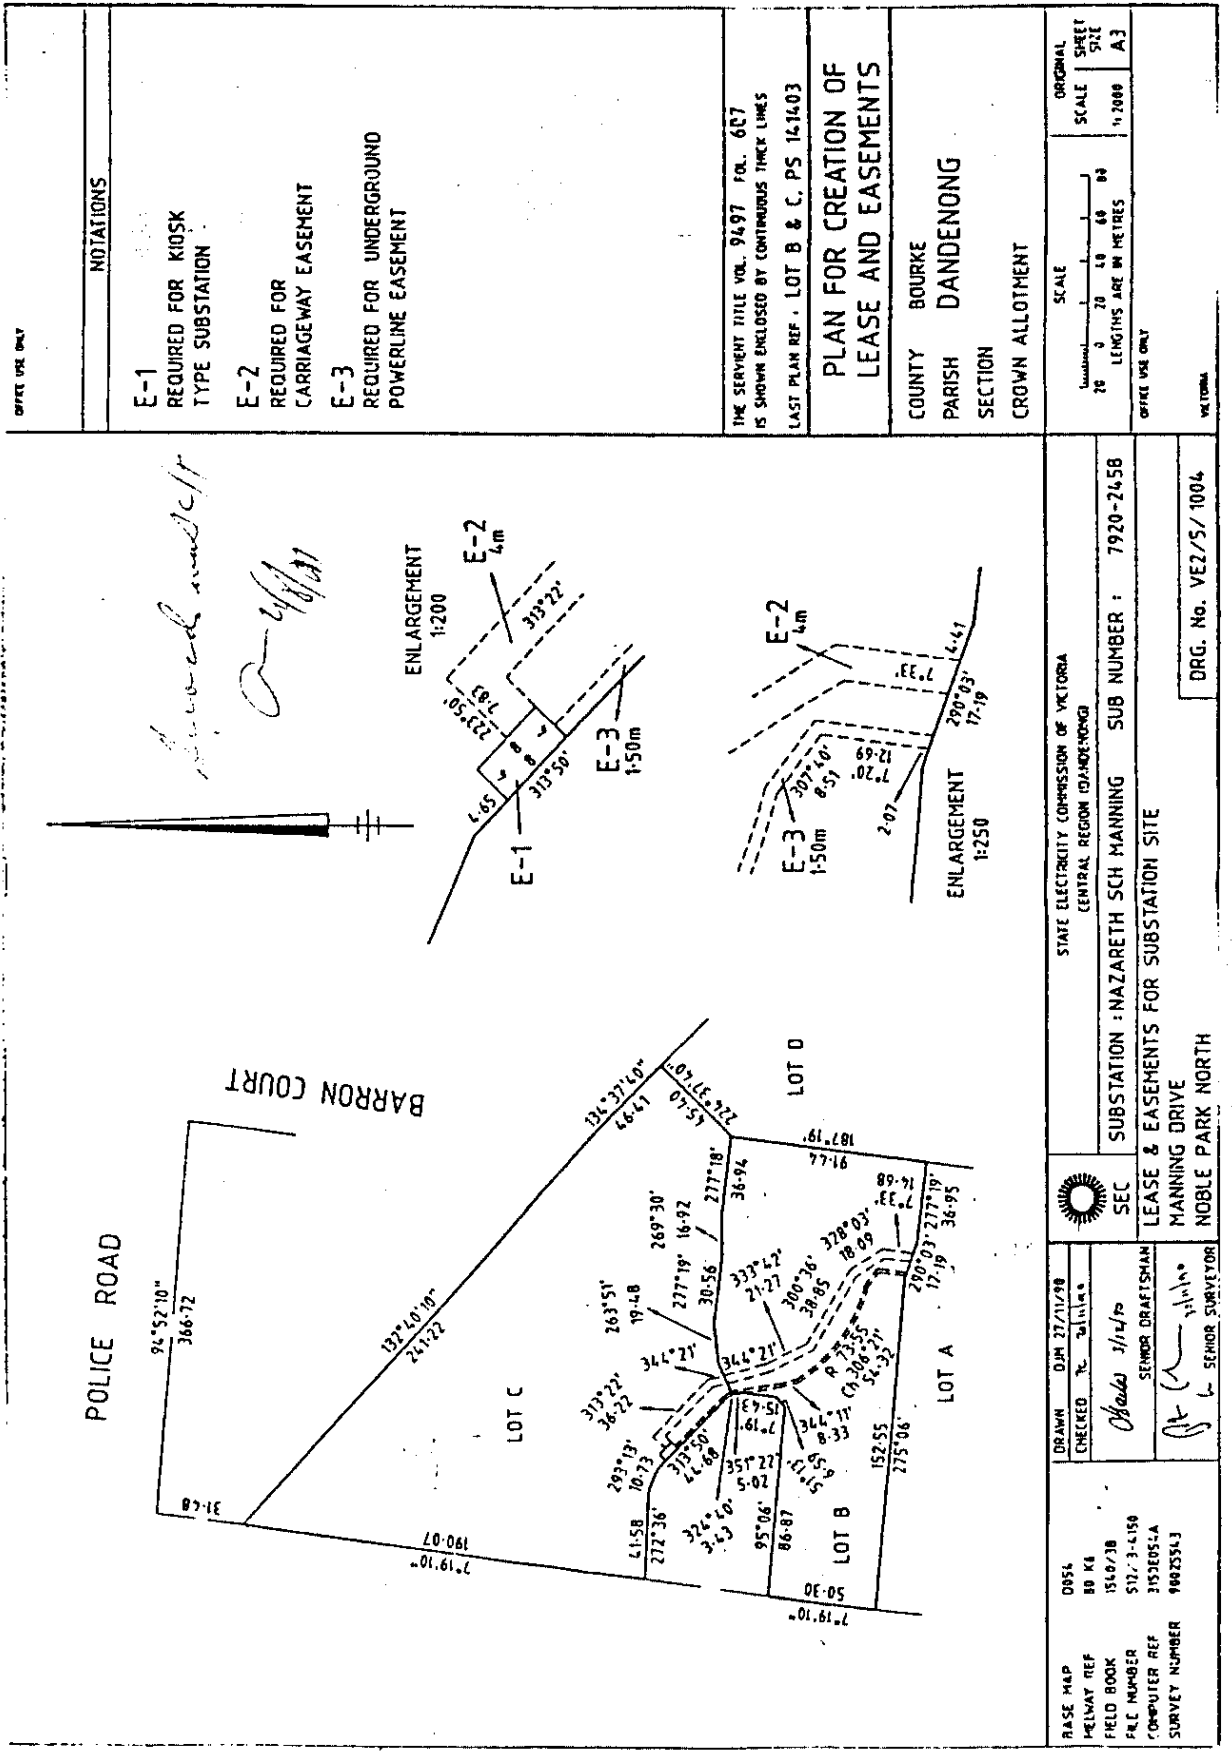

OFFICE USE ONLY		NOTATIONS	
E-1	REQUIRED FOR KIOSK TYPE SUBSTATION		
E-2	REQUIRED FOR CARRIAGEWAY EASEMENT		
E-3	REQUIRED FOR UNDERGROUND POWERLINE EASEMENT		
THE SERVIENT TITLE VOL. 9497 FOL. 607 IS SHOWN ENCLOSED BY CONTINUOUS THICK LINES LAST PLAN REF. LOT B & C, PS 14-14-03			
PLAN FOR CREATION OF LEASE AND EASEMENTS			
COUNTY	BURKE	SCALE	ORIGINAL SHEET SCALE 1:2000 A3
PARISH	DANDENONG	LENGTHS ARE IN METRES 0 20 40 60 80	
SECTION	17-19	OFFICE USE ONLY	
CROWN ALLOTMENT		VICTORIA	

DRAWN: D.J.M. 27/11/98		STATE ELECTRICITY COMMISSION OF VICTORIA	
CHECKED: J. J. J. 27/11/98	CENTRAL REGION (DANDENONG)		
SENIOR DRAFTSMAN SENIOR SURVEYOR		SUBSTATION : NAZARETH SCH MANNING SUB NUMBER : 7920-2458 LEASE & EASEMENTS FOR SUBSTATION SITE MANNING DRIVE NOBLE PARK NORTH	
D954 80 KVA 1516/30 517.3-150 3151005-A 9802351-3		DRG. No. VEZ/5/1004	