


THE DISTANCE BETWEEN THESE MARKS SHALL BE AS SHOWN WHEN PRINTED TO SCALE AS INDICATED

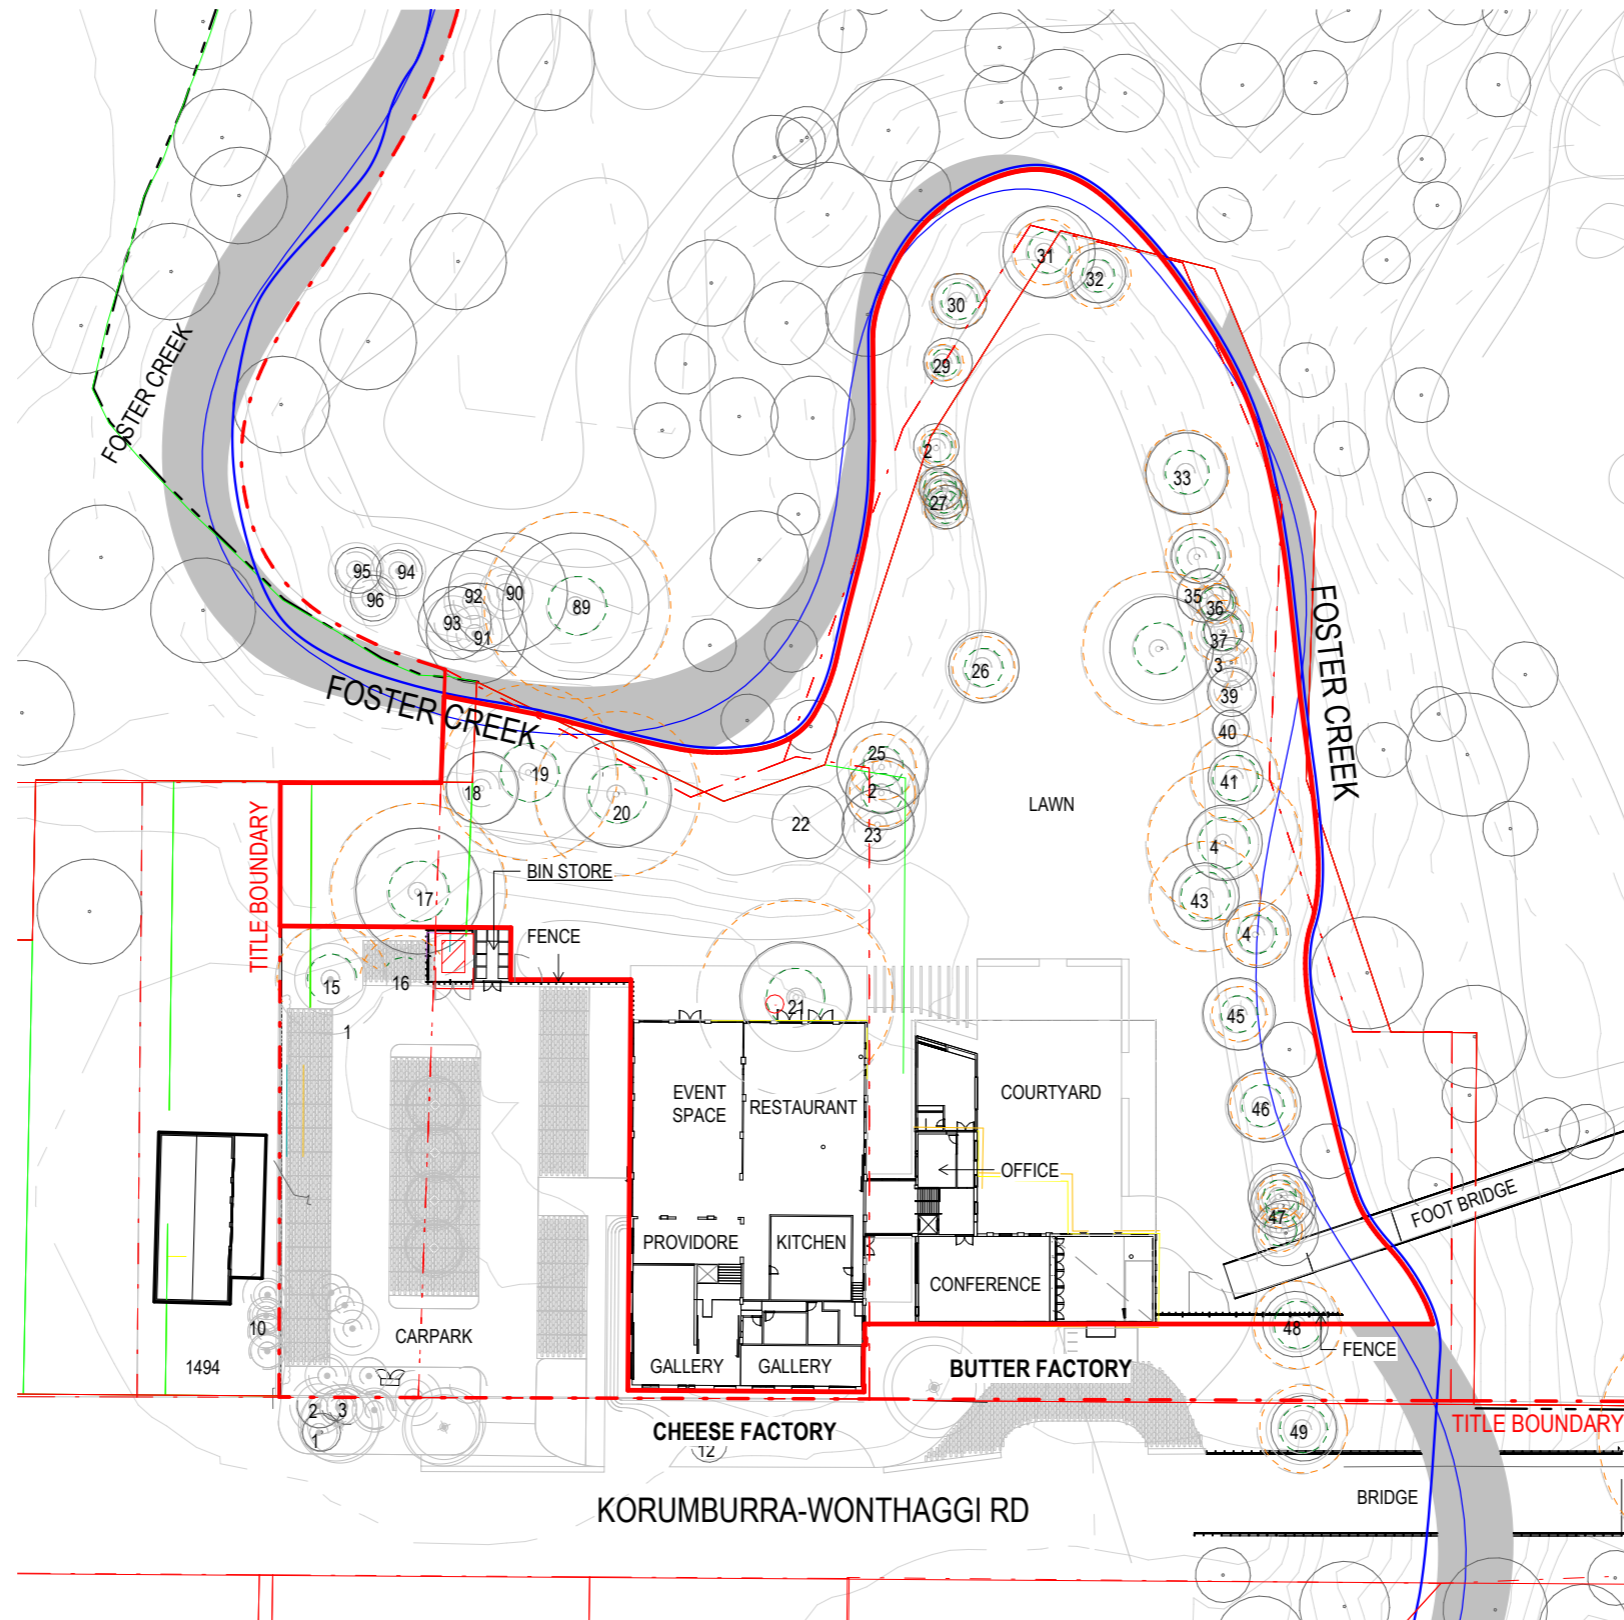

This copied document to be made available for the sole purpose of enabling its consideration and review as part of a planning process under the Planning and Environment Act 1987. The document must not be used for any purpose which may breach any copyright

## ADVERTISED PLAN

PRINTED: 24/05/2024 10:57:46 AM  
FILE: C:\Users\chris\OneDrive\Documents\248\_Kongwak\_Malangan\_B21\_ortho\advertised

THIS DRAWING IS AN UNCONTROLLED COPY UNLESS STAMPED OTHERWISE  
 CONTRACTORS SHALL VERIFY JOB DIMENSIONS BEFORE ANY JOB COMMENCES. ALL SHOP DRAWINGS SHALL BE SUBMITTED TO THE SUPERINTENDENT AND MANUFACTURE SHALL NOT COMMENCE PRIOR TO THE RETURN OF UNAMENDED SHOP DRAWINGS SIGNED BY THE CONSULTANT. FIGURED DIMENSIONS SHALL TAKE PRECEDENCE OVER SCALED. THIS DRAWING SHOULD BE READ IN CONJUNCTION WITH ALL RELEVANT CONTRACT SPECIFICATIONS AND DRAWINGS. COPYRIGHT OF THIS DRAWING IS VESTED IN JOHN WARDLE ARCHITECTS.  
 IT IS THE POLICY OF JOHN WARDLE ARCHITECTS TO PROVIDE INFORMATION IN HARD COPY FORMAT. IF A PARTY REQUESTS (REQUESTING PARTY) JOHN WARDLE ARCHITECTS TO PROVIDE INFORMATION IN A FORMAT OTHER THAN PORTABLE DOCUMENT FORMAT (PDF) THE REQUESTING PARTY ACCEPTS AND KNOWLEDGES THE TERMS AND CONDITIONS FOR USE OF THE DIGITAL INFORMATION PROVIDED. REFER TO DIGITAL TRANSFER DISCLAIMER.

Rev.	Issue	Revision Description	Date	Appr by
A	FOR INFORMATION		04/10/2023	CL
B	ISSUE FOR TOWN PLANNING - RFI RESPONSE		17/05/2024	CL

<p><b>Wardle</b></p> <p>Wurundjeri Country 25 Rokkby Street Colingwood, VIC 3066 Australia</p>		<p>+61 3 8662 0400 wardle.studio ABN 83 006 814 268</p>	<p>© 2023 Wardle</p>
--	--	---	----------------------

<p>Client <b>Damien Backholer &amp; Gemma Cosgriff</b> 1486-1488 Korumburra Wonthaggi Road Kongwak VIC 3951</p>	<p>Project <b>Kongwak Butter and Cheese</b> 1486-1488 Korumburra Wonthaggi Road Kongwak VIC 3951</p>	<p>Title <b>LIQUOR LICENSING SKETCH RED LINE PLAN</b></p>
---	--	---

<p>Project No. <b>2248</b></p> <p>Date <b>OCT 2023</b></p> <p>Drwn <b>MB</b></p> <p>Drawing Status <b>FOR INFORMATION</b></p> <p>Drawing No. <b>SK 002</b></p>	<p>Scale @ A3 <b>1 : 750</b></p> <p>Co-Ord <b>Designer</b></p> <p>Chk <b>CL</b></p> <p>Revision <b>B</b></p>
--	--

<p>THIS DRAWING IS AN UNCONTROLLED COPY UNLESS STAMPED OTHERWISE</p>	<p>General Notes</p>
--	----------------------