




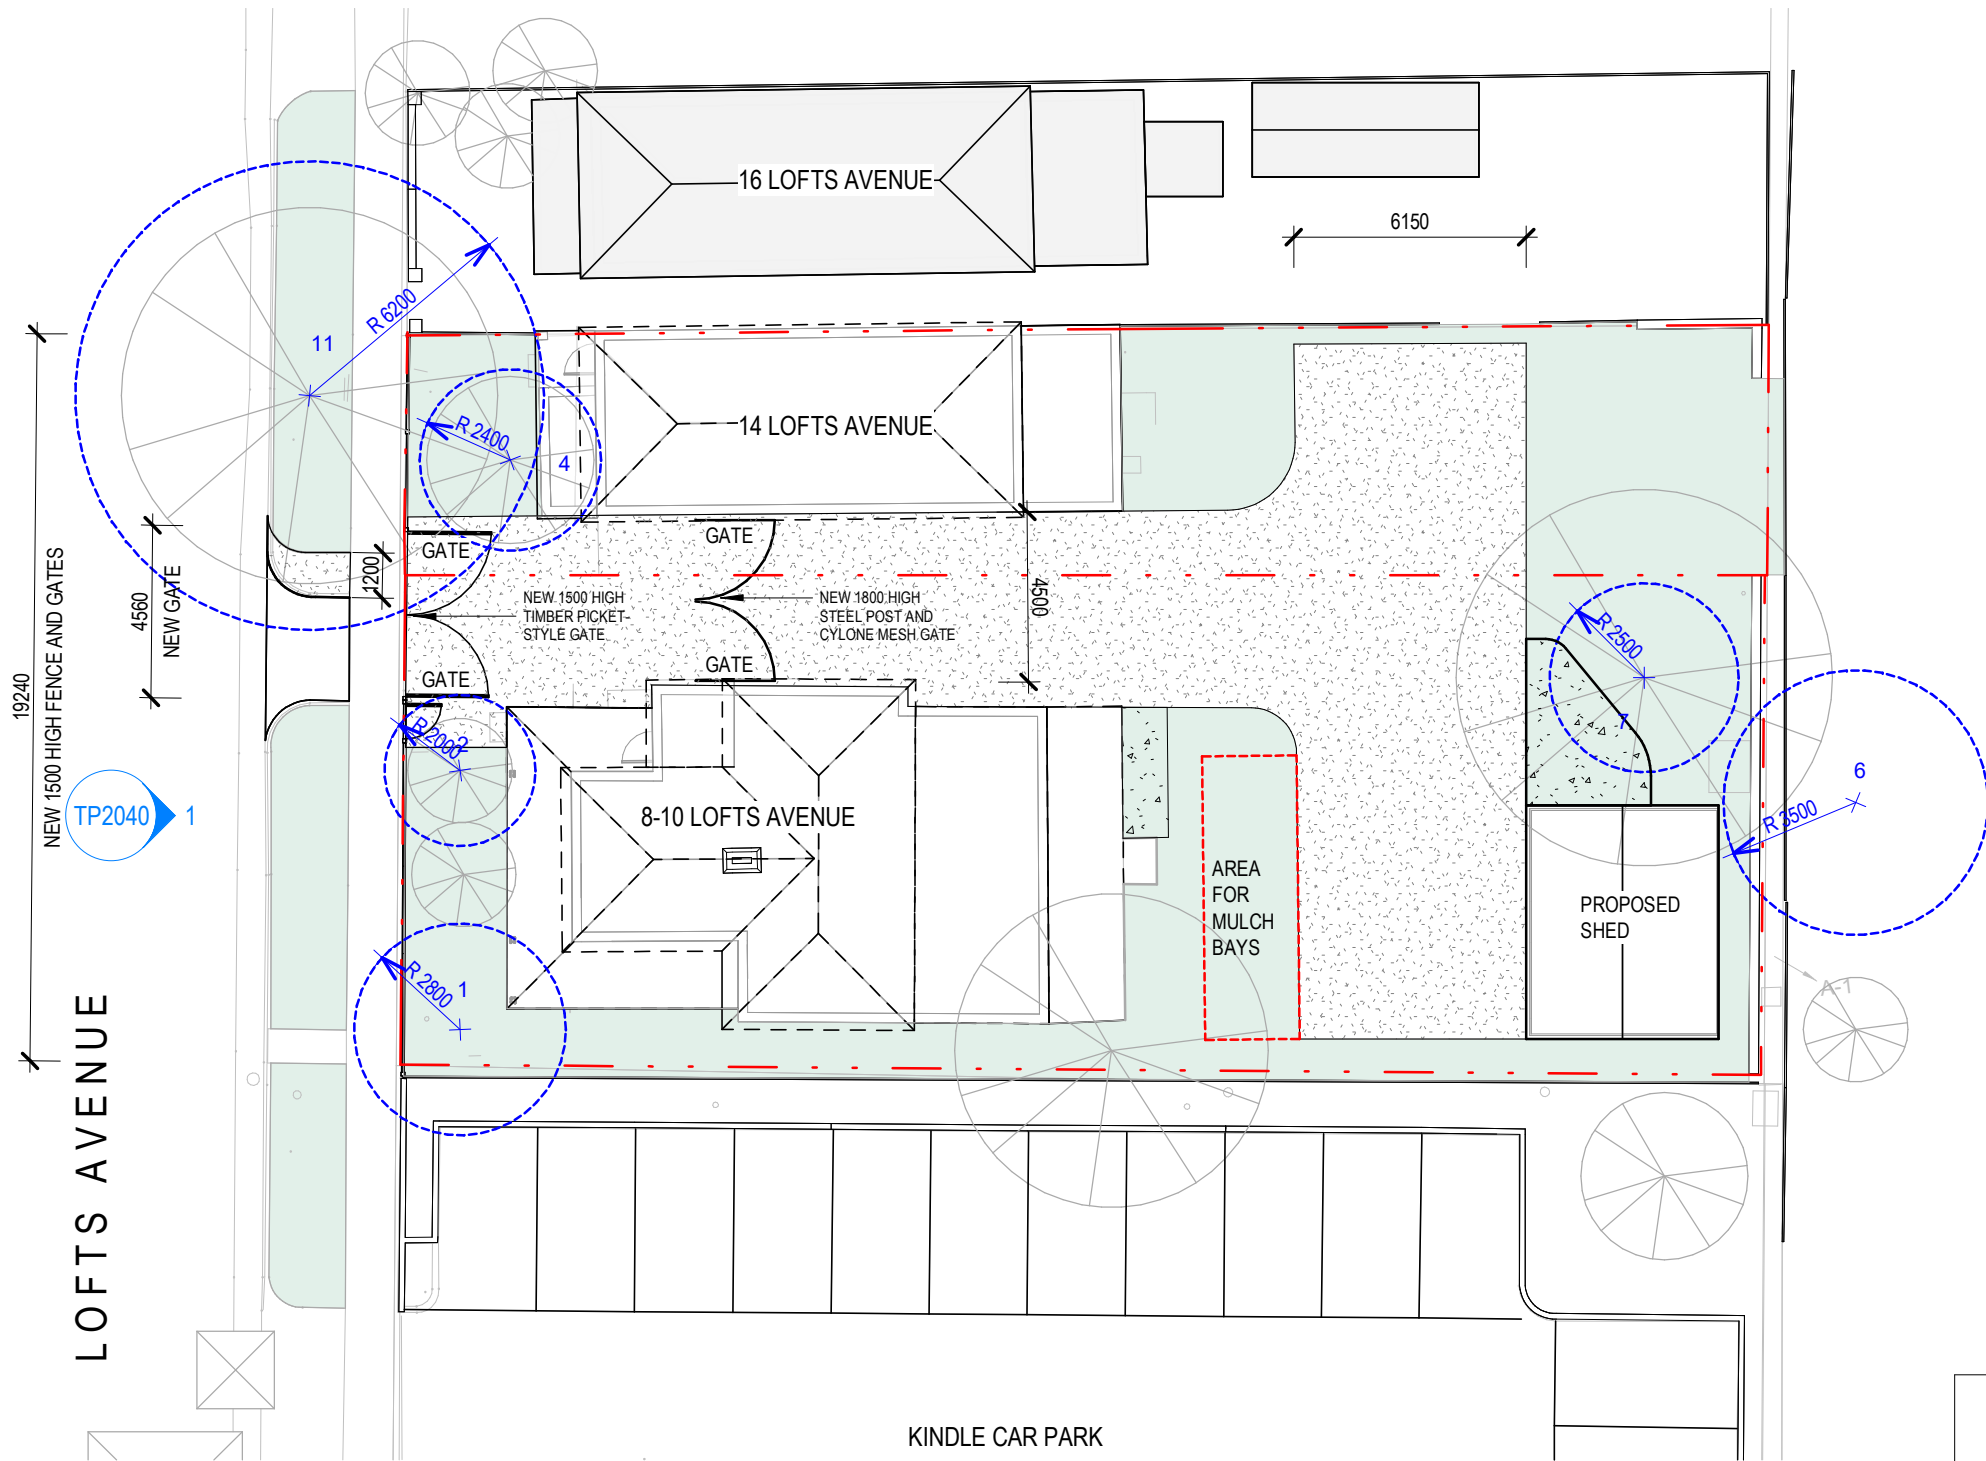


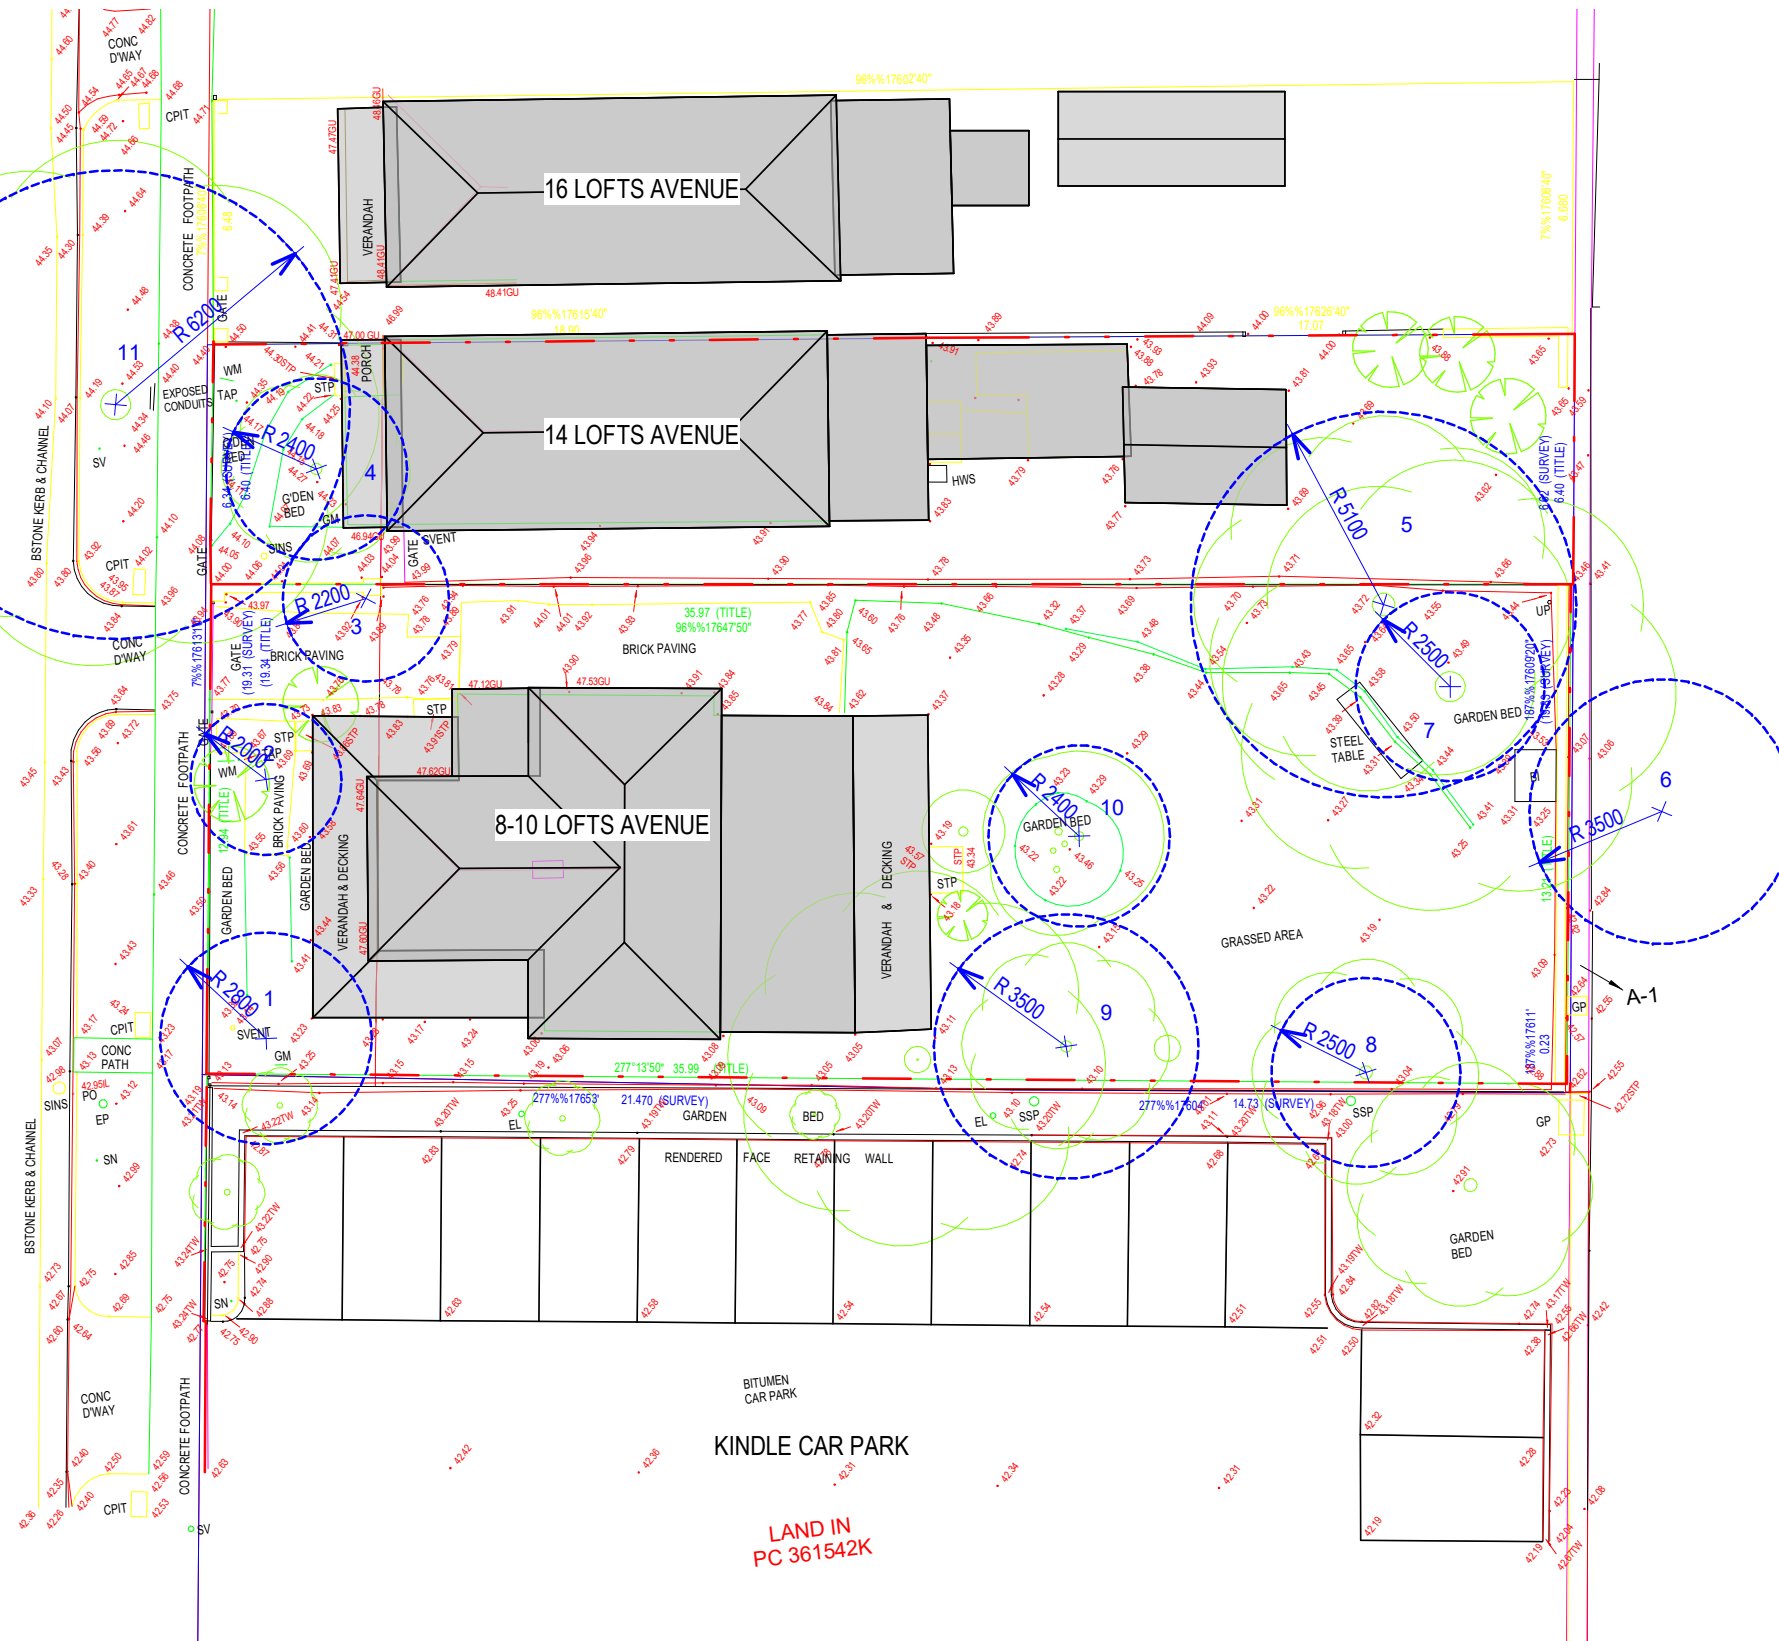


LOFTS AVENUE

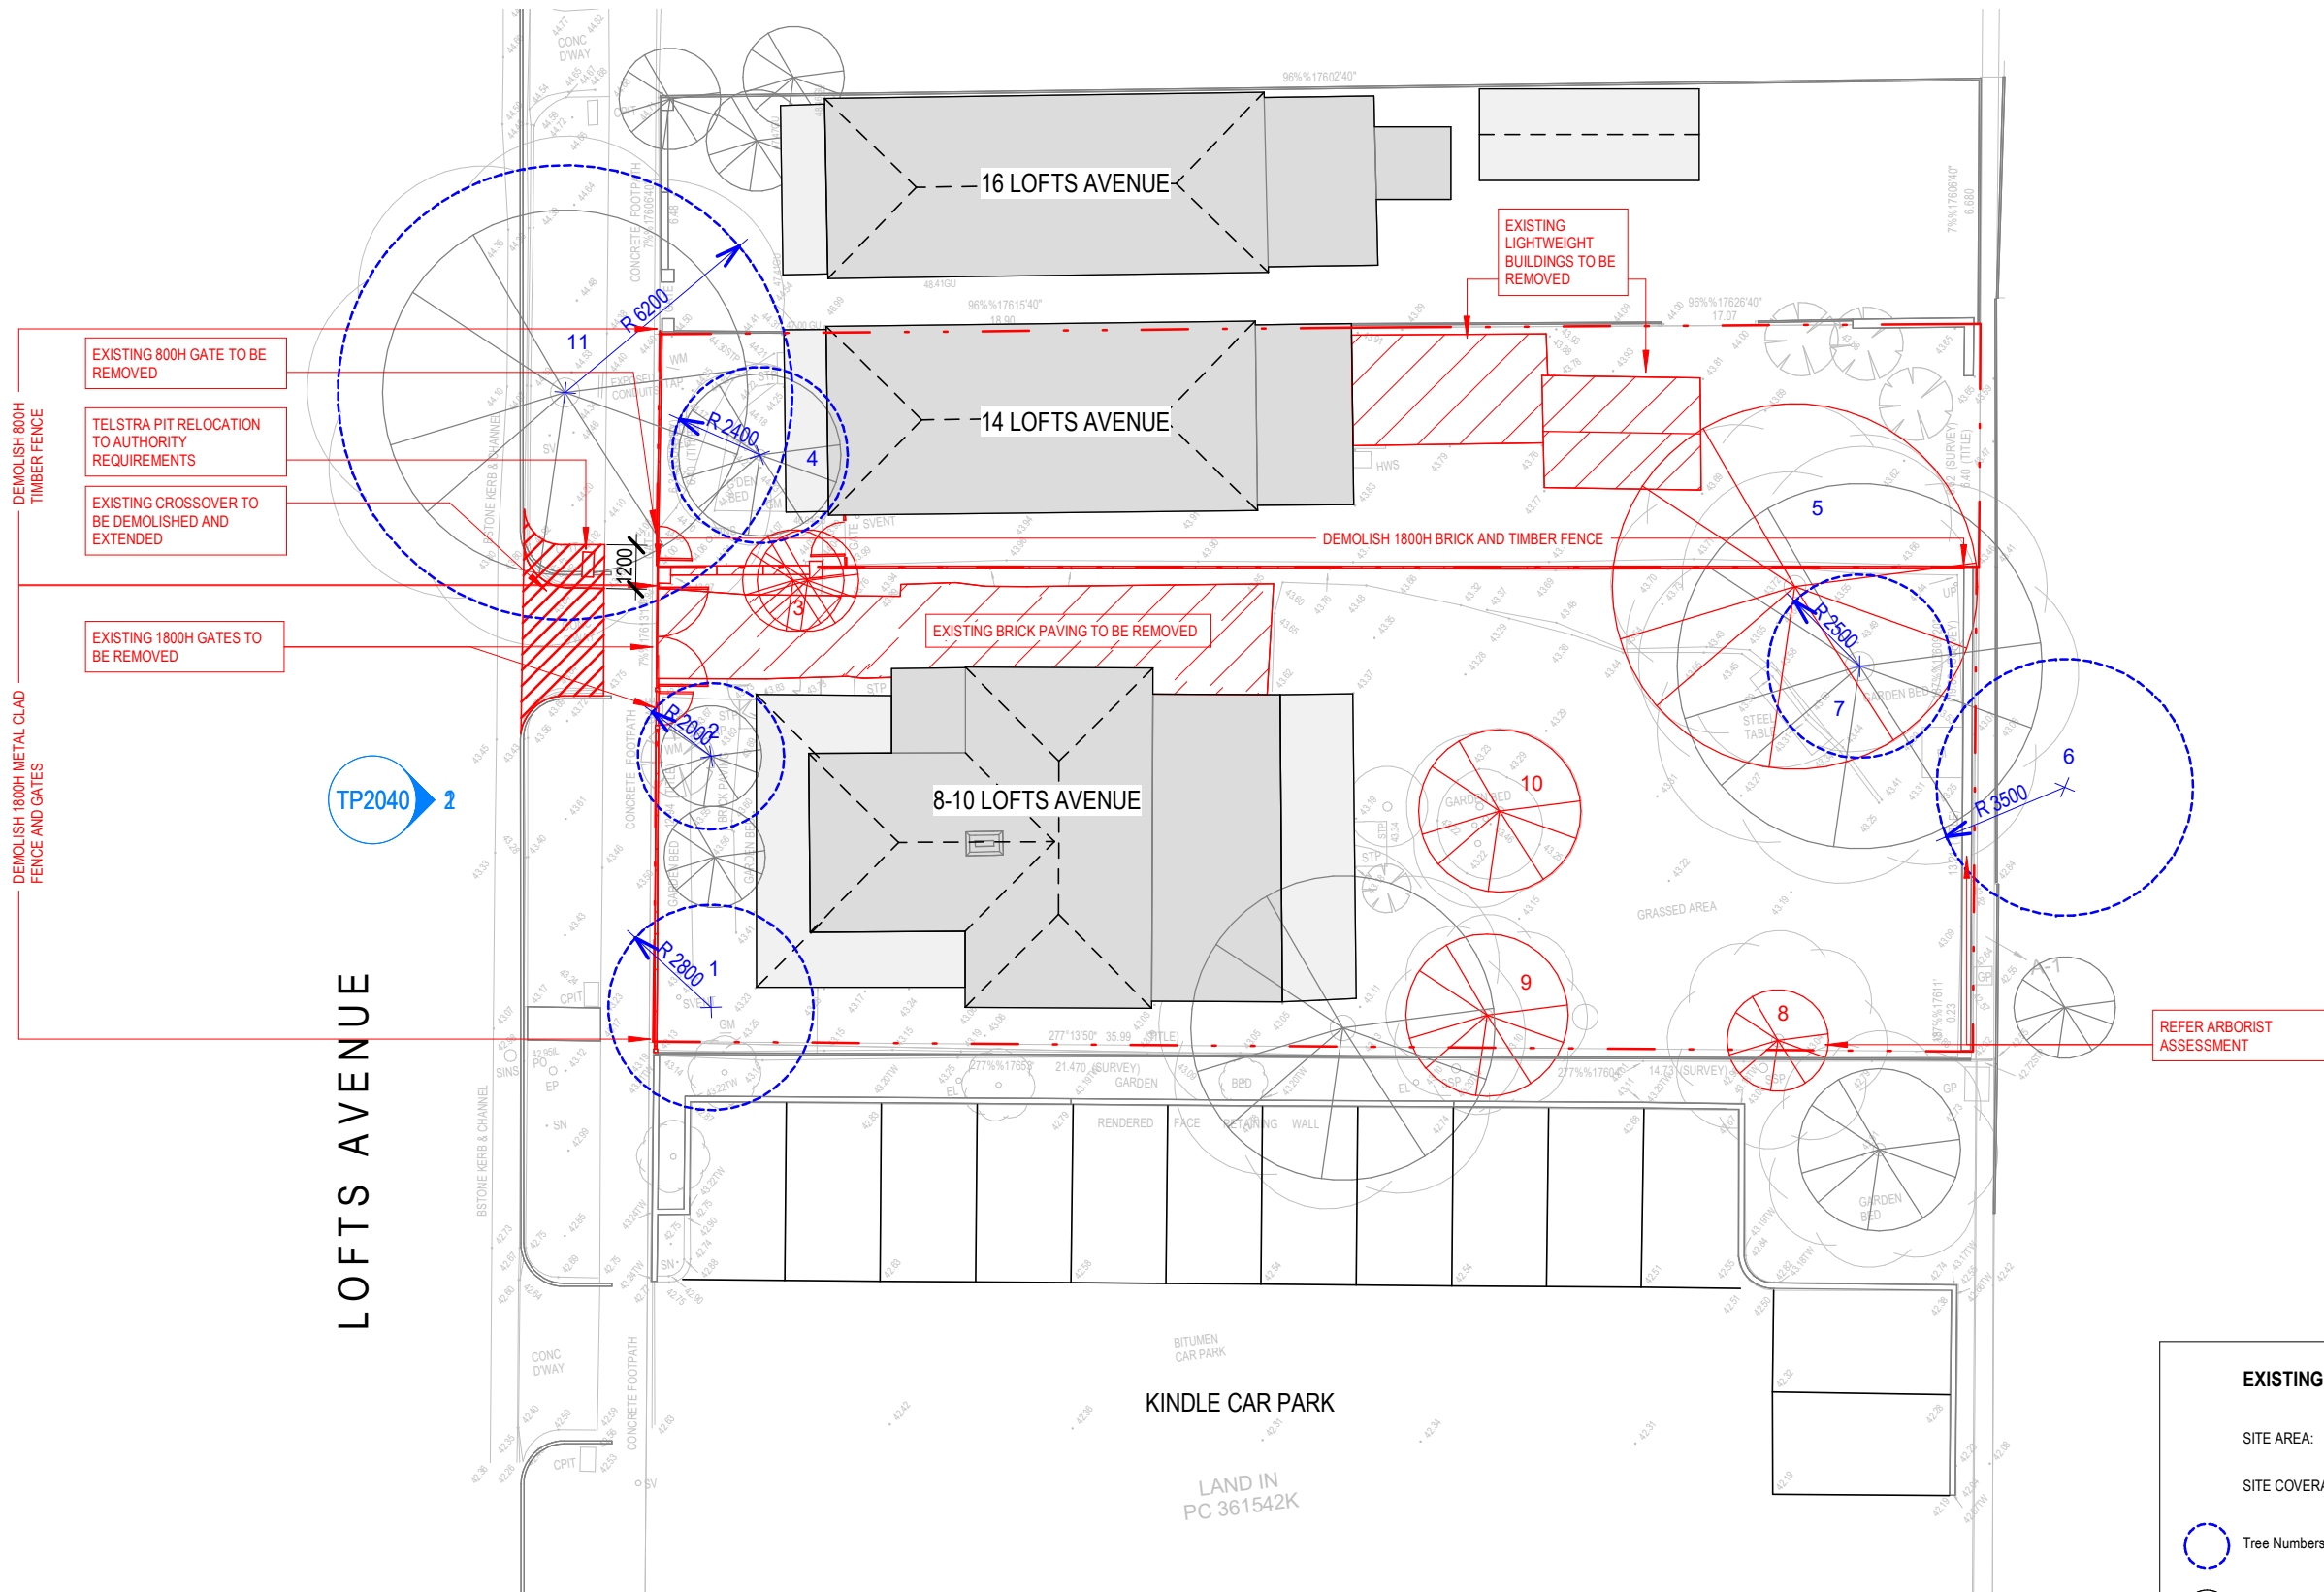





EXISTING AREAS:	
SITE AREA:	707m <sup>2</sup>
SITE COVERAGE:	35%
	Tree Numbers/TPZ - from Arborist Assessment
	Existing trees to be retained
	Existing trees to be demolished



PROPOSED AREAS:	
SITE AREA:	707m <sup>2</sup>
SITE COVERAGE:	35%
	Tree Numbers/TPZ - from Arborist Assessment
	Existing trees to be retained
	Existing trees to be demolished

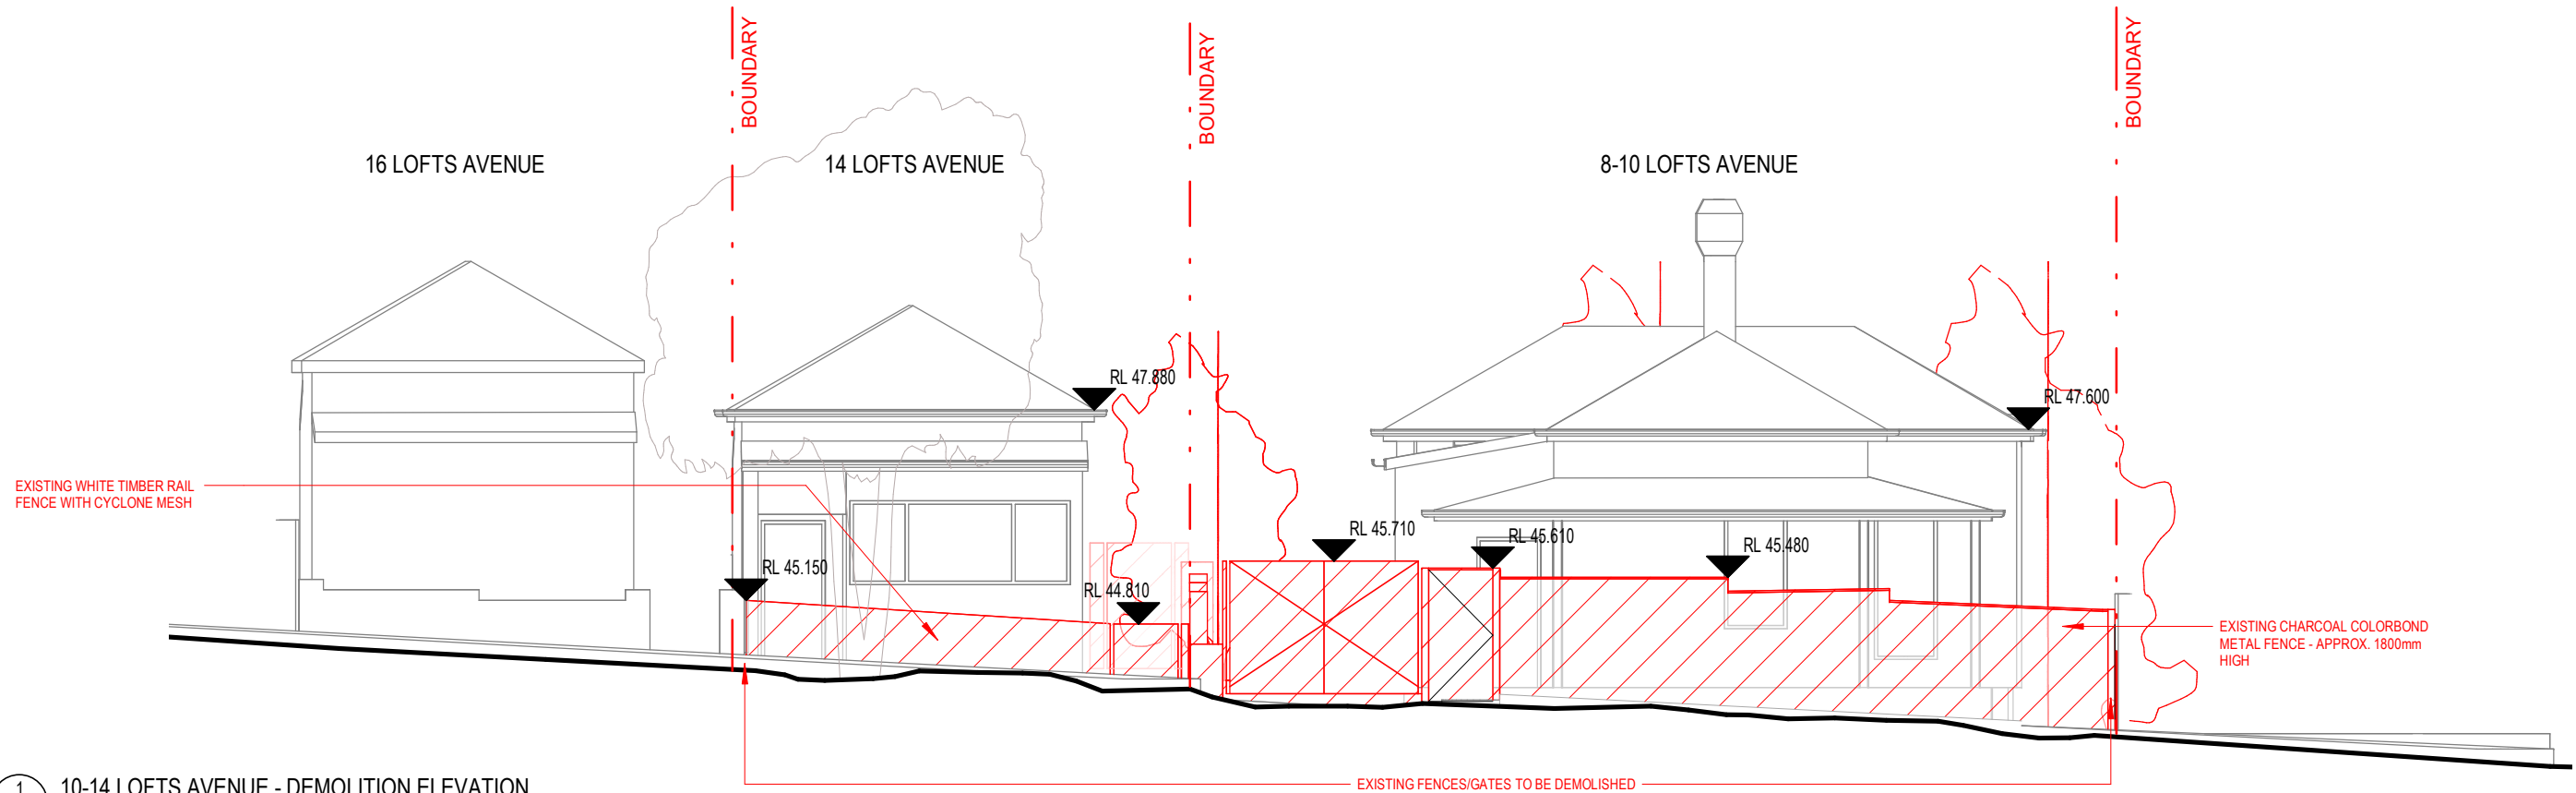

1 SK001 10-14 LOFTS AVENUE - DEMOLITION ELEVATION  
SCALE: 1:100

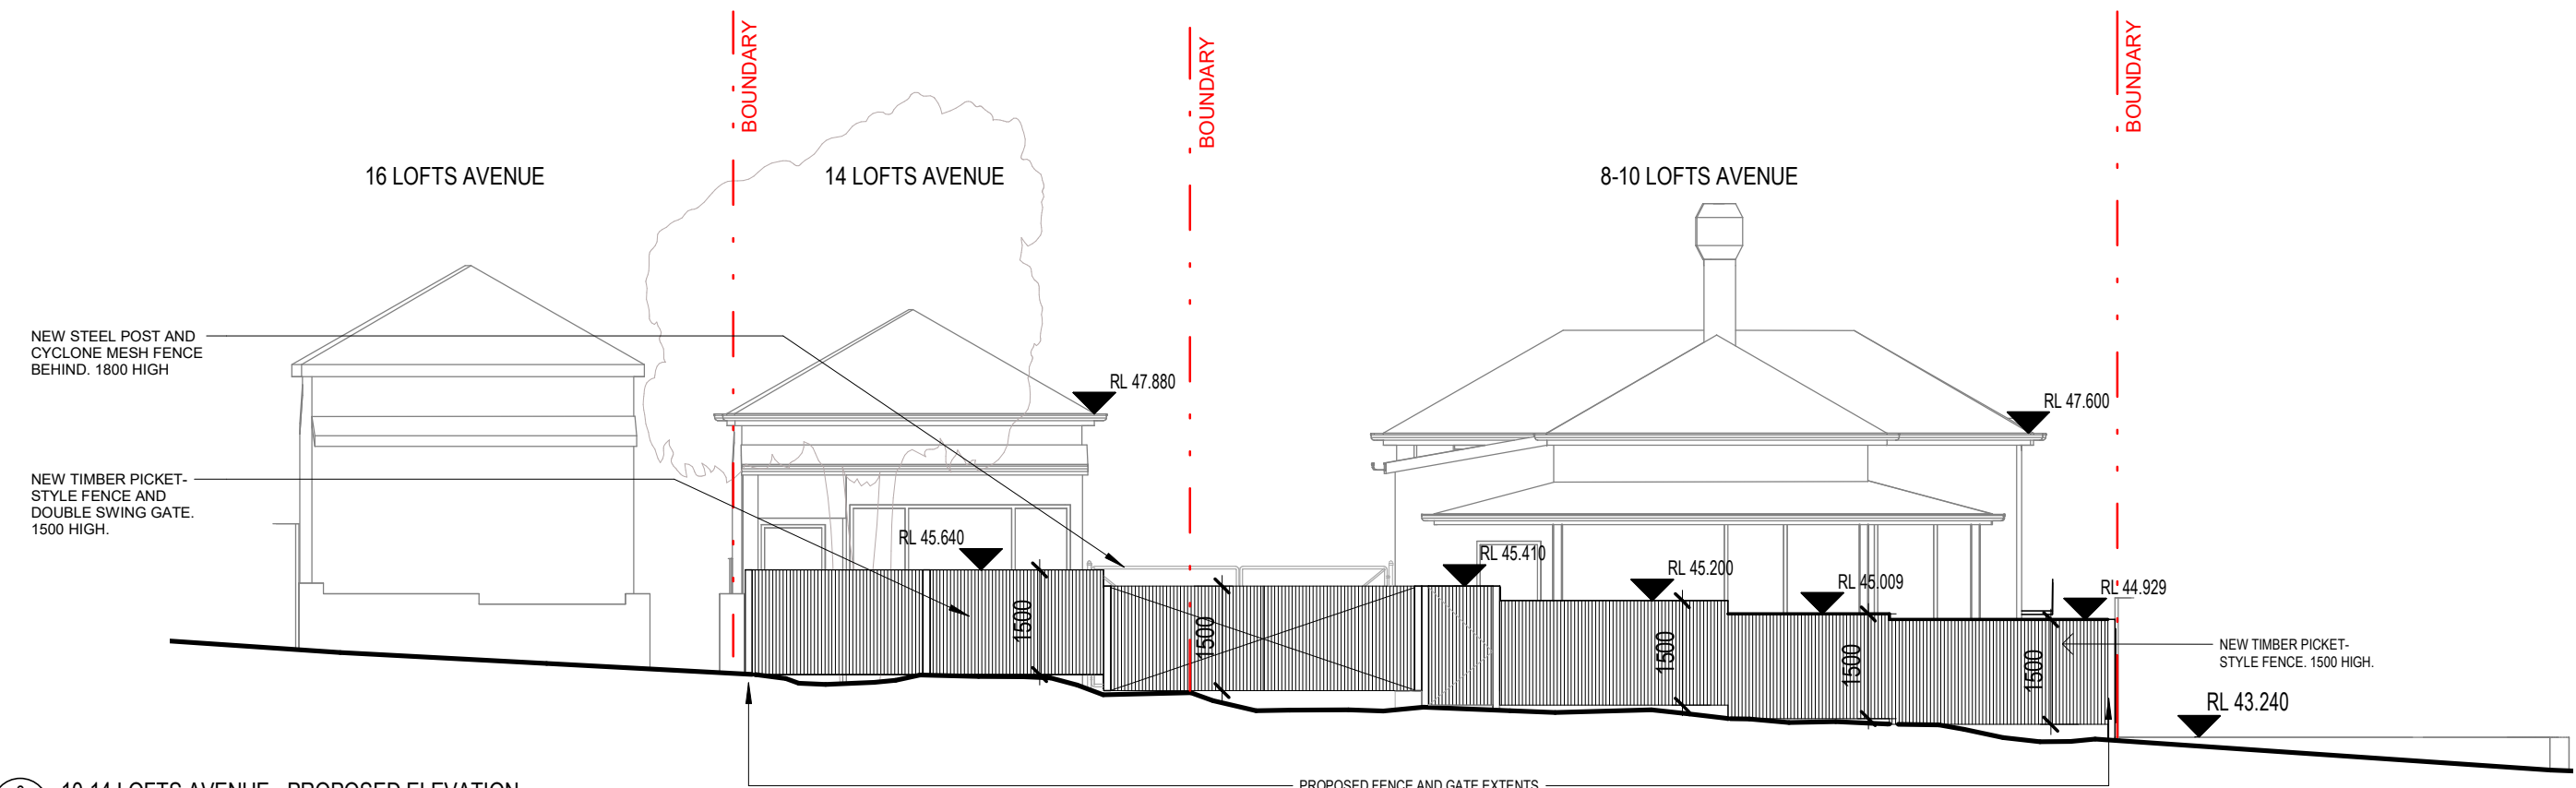

2 SK001 10-14 LOFTS AVENUE - PROPOSED ELEVATION  
SCALE: 1:100