© Copyright McGregor Coxall AUS ACN 082 334 290 UK 10199853 PRC ID NO. 06000002201607080008 Sydney Melbourne Brisbane Bristol London www.mcgregorcoxall.com

MCGREGOR COXALL

Project Team ARCHITECTUS PLANNING PROPERTY PARTNERS **BRYCE RAWORTH** INTRAX TRAFFIX GROUP

METHODIST LADIES COLLEGE

MLC 10-14 LOFTS AVENUE Project No. 1031MEL Address 10-14 LOFTS AVENUE, KEW, VIC 3101 General Notes

Project Name

REV DATE DESCRIPTION ISSUE FOR REVIEW 30/07/2024 ISSUED FOR TOWN PLANNING 09/08/2024 ISSUED FOR TOWN PLANNING 13/08/2024 14/08/2024 ISSUED FOR TOWN PLANNING

Issue Log

All dimensions are in millimetres unless otherwise noted. Do not scale from this drawing. Drawn Checked DW DW/RC

Scale

1:100 @A1

Sheet Title Approved Sheet No.

TP_001

CONCEPT PLAN

Rev

TOWN PLANNING

North

RC


Phase

LEGEND

----- SITE BOUNDARY

BUILDING EXISTING

GENERAL

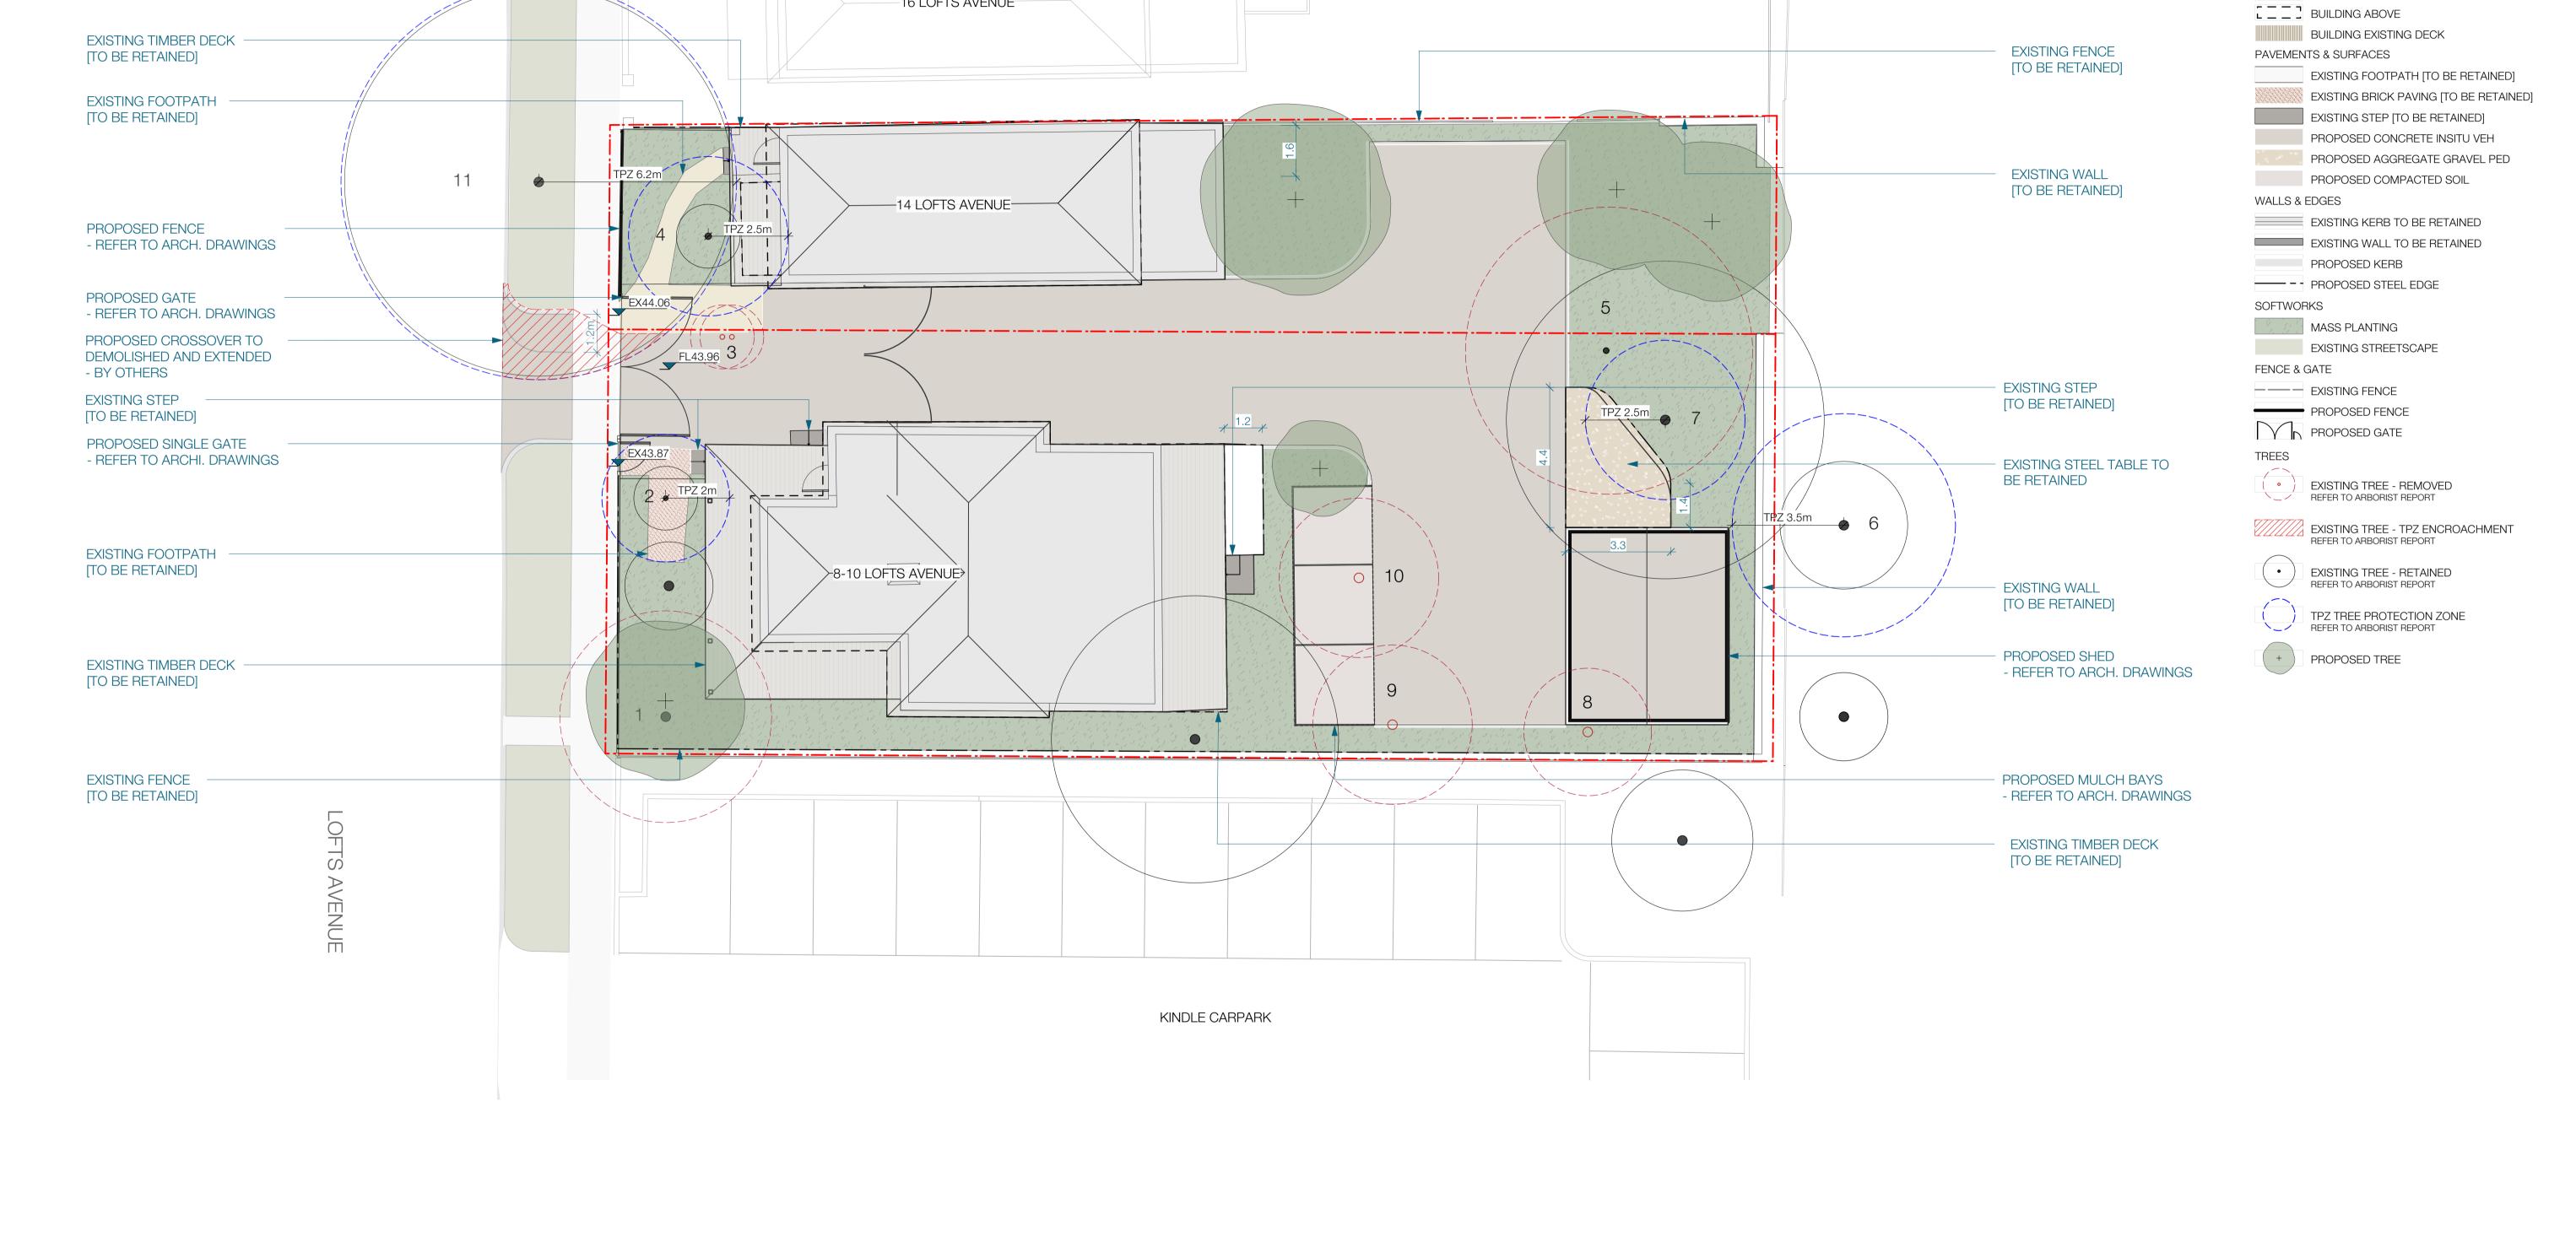

-16 LOFTS AVENUE-