


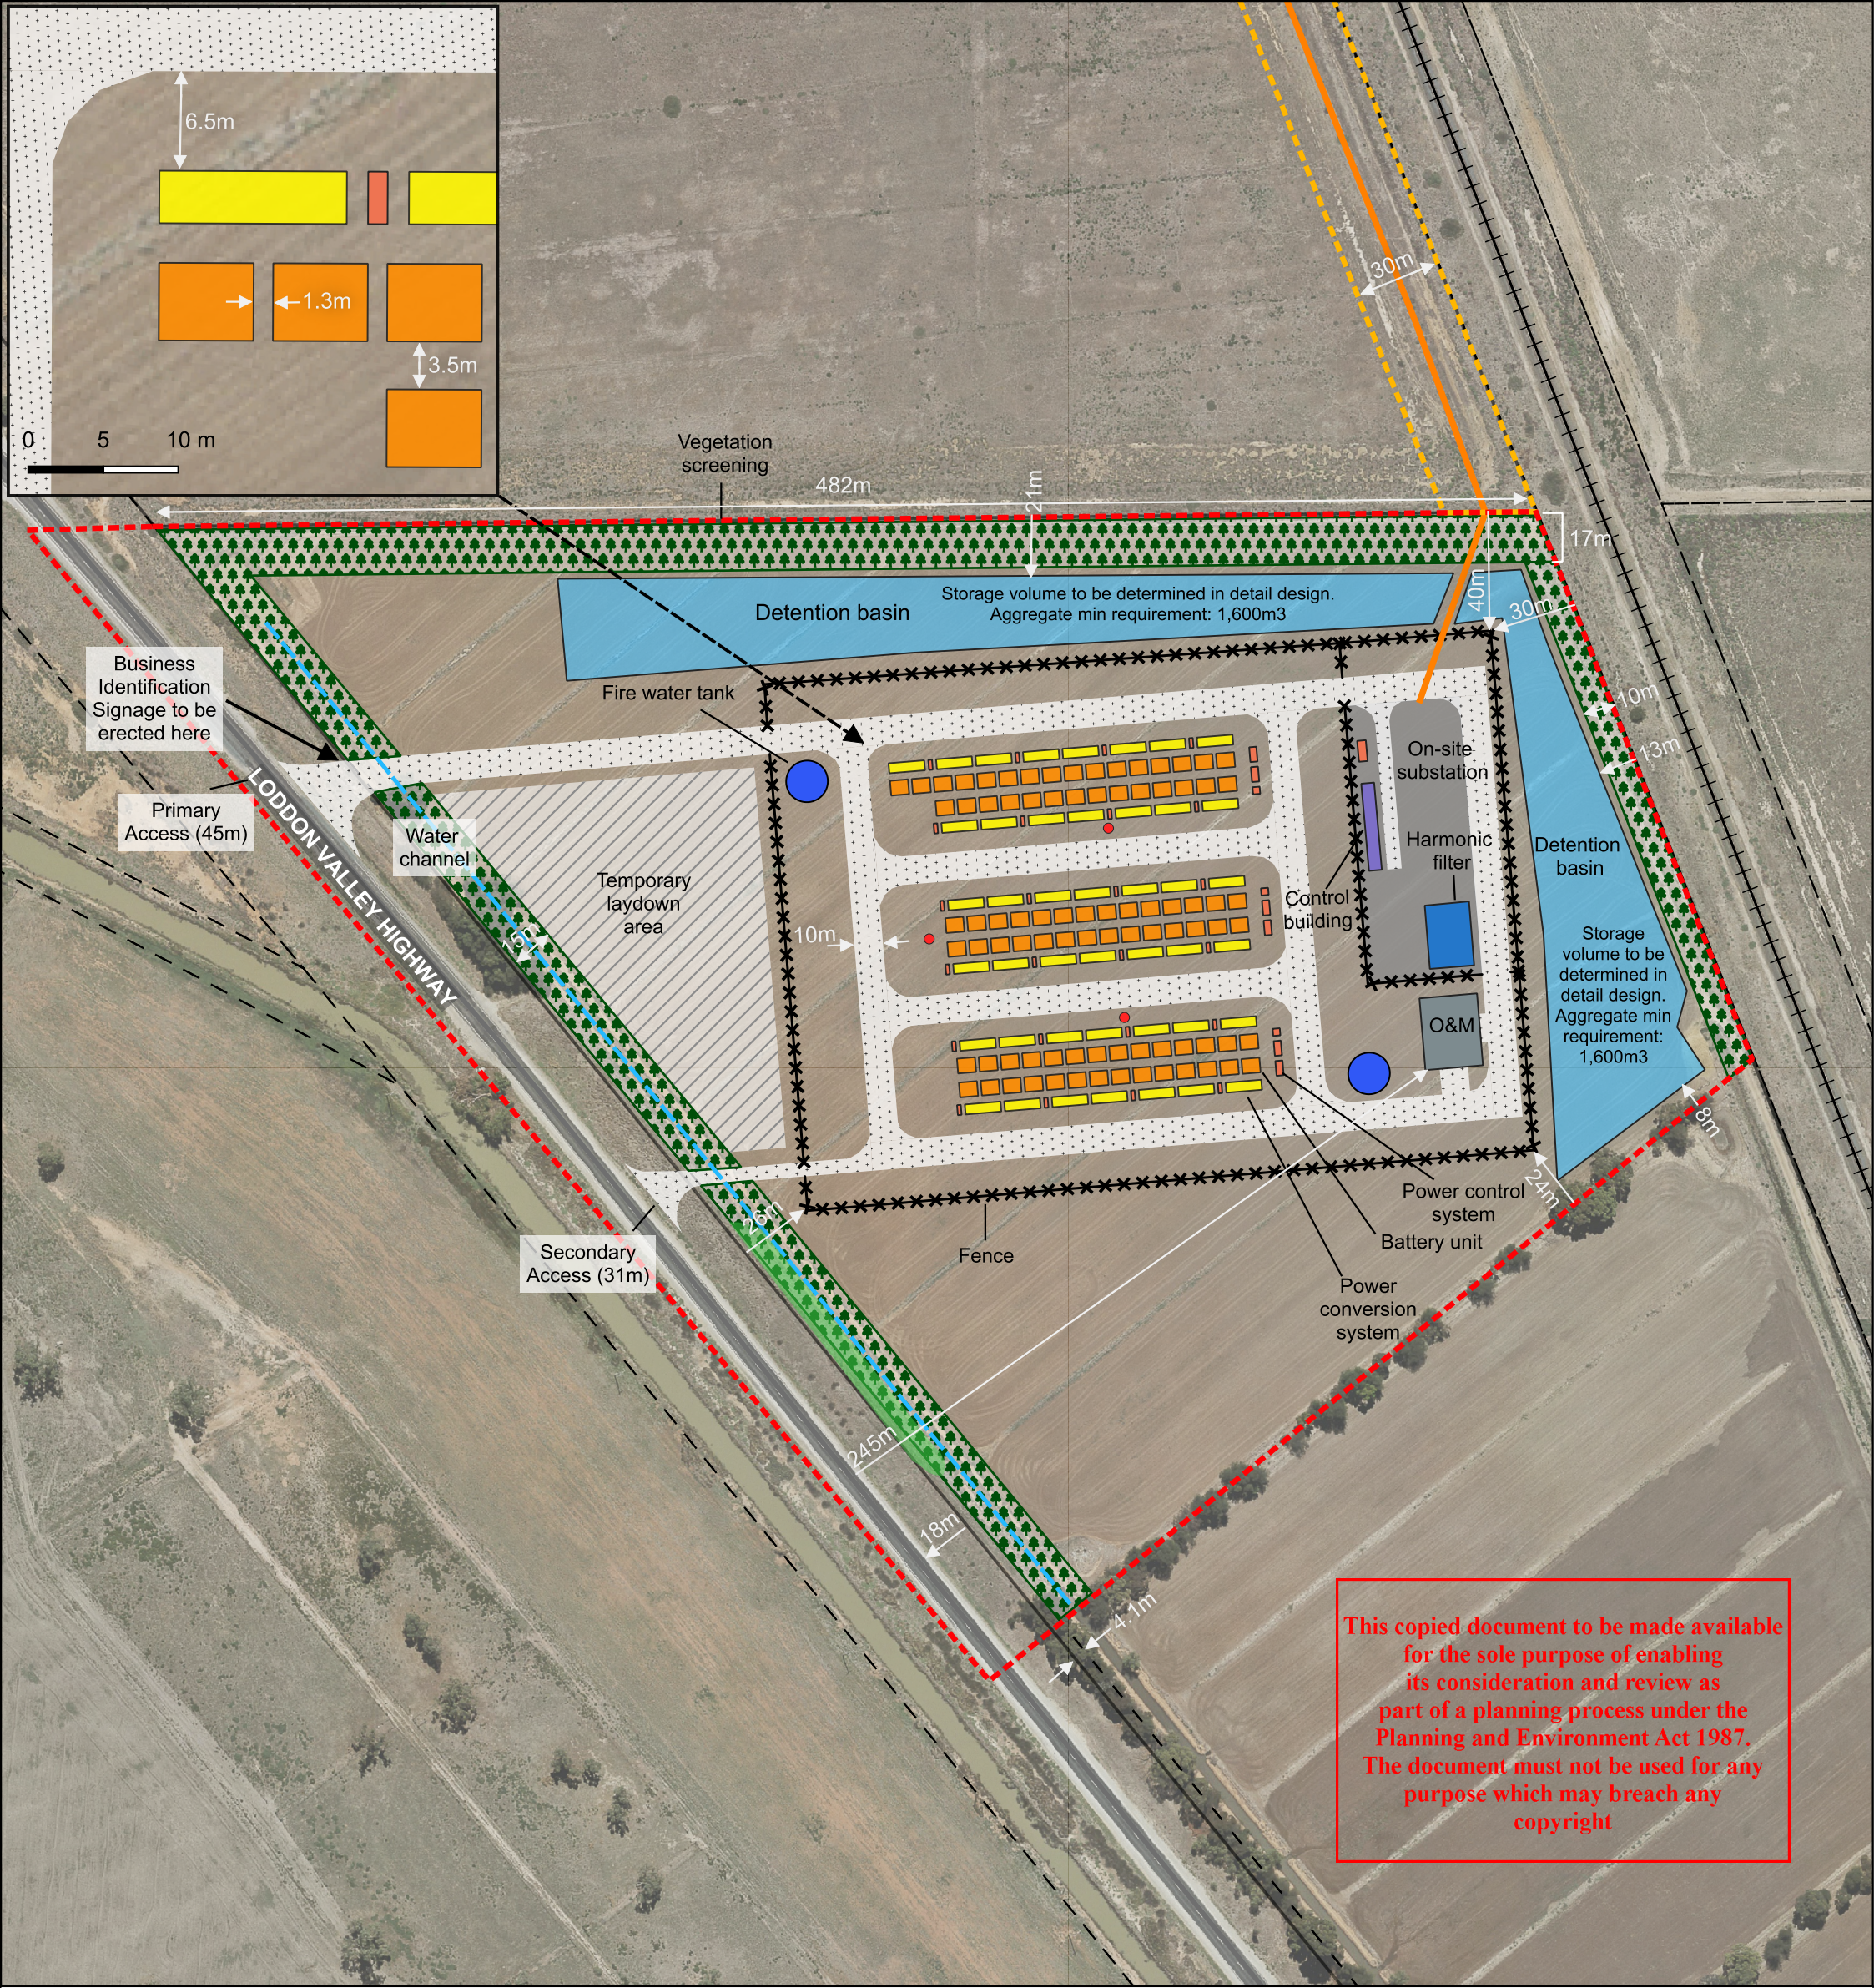

BESS Concept Layout Plan

2405 - Tragowel BESS

LEGEND

Project Site

- BESS Development Area
- Transmission Development Area

Proposed Infrastructure

- Underground transmission line
- Battery unit
- Power conversion system
- Power control systems

- Harmonic filter
- Control building
- Operations and maintainance
- On site substation
- Water tanks
- Vegetation screening
- Fire Hydrants
- *** Fence

- Temporary laydown area
- Access roads

Existing Features

- Impacted native vegetation
- Roads
- Rail line
- Water channel
- Surveyor title boundary
- VicPlan title boundary


**ADVERTISED
PLAN**

Version: 1.3

Date: 15/04/2026

Disclaimer: This plan is preliminary and subject to detailed studies and approval.

cogency

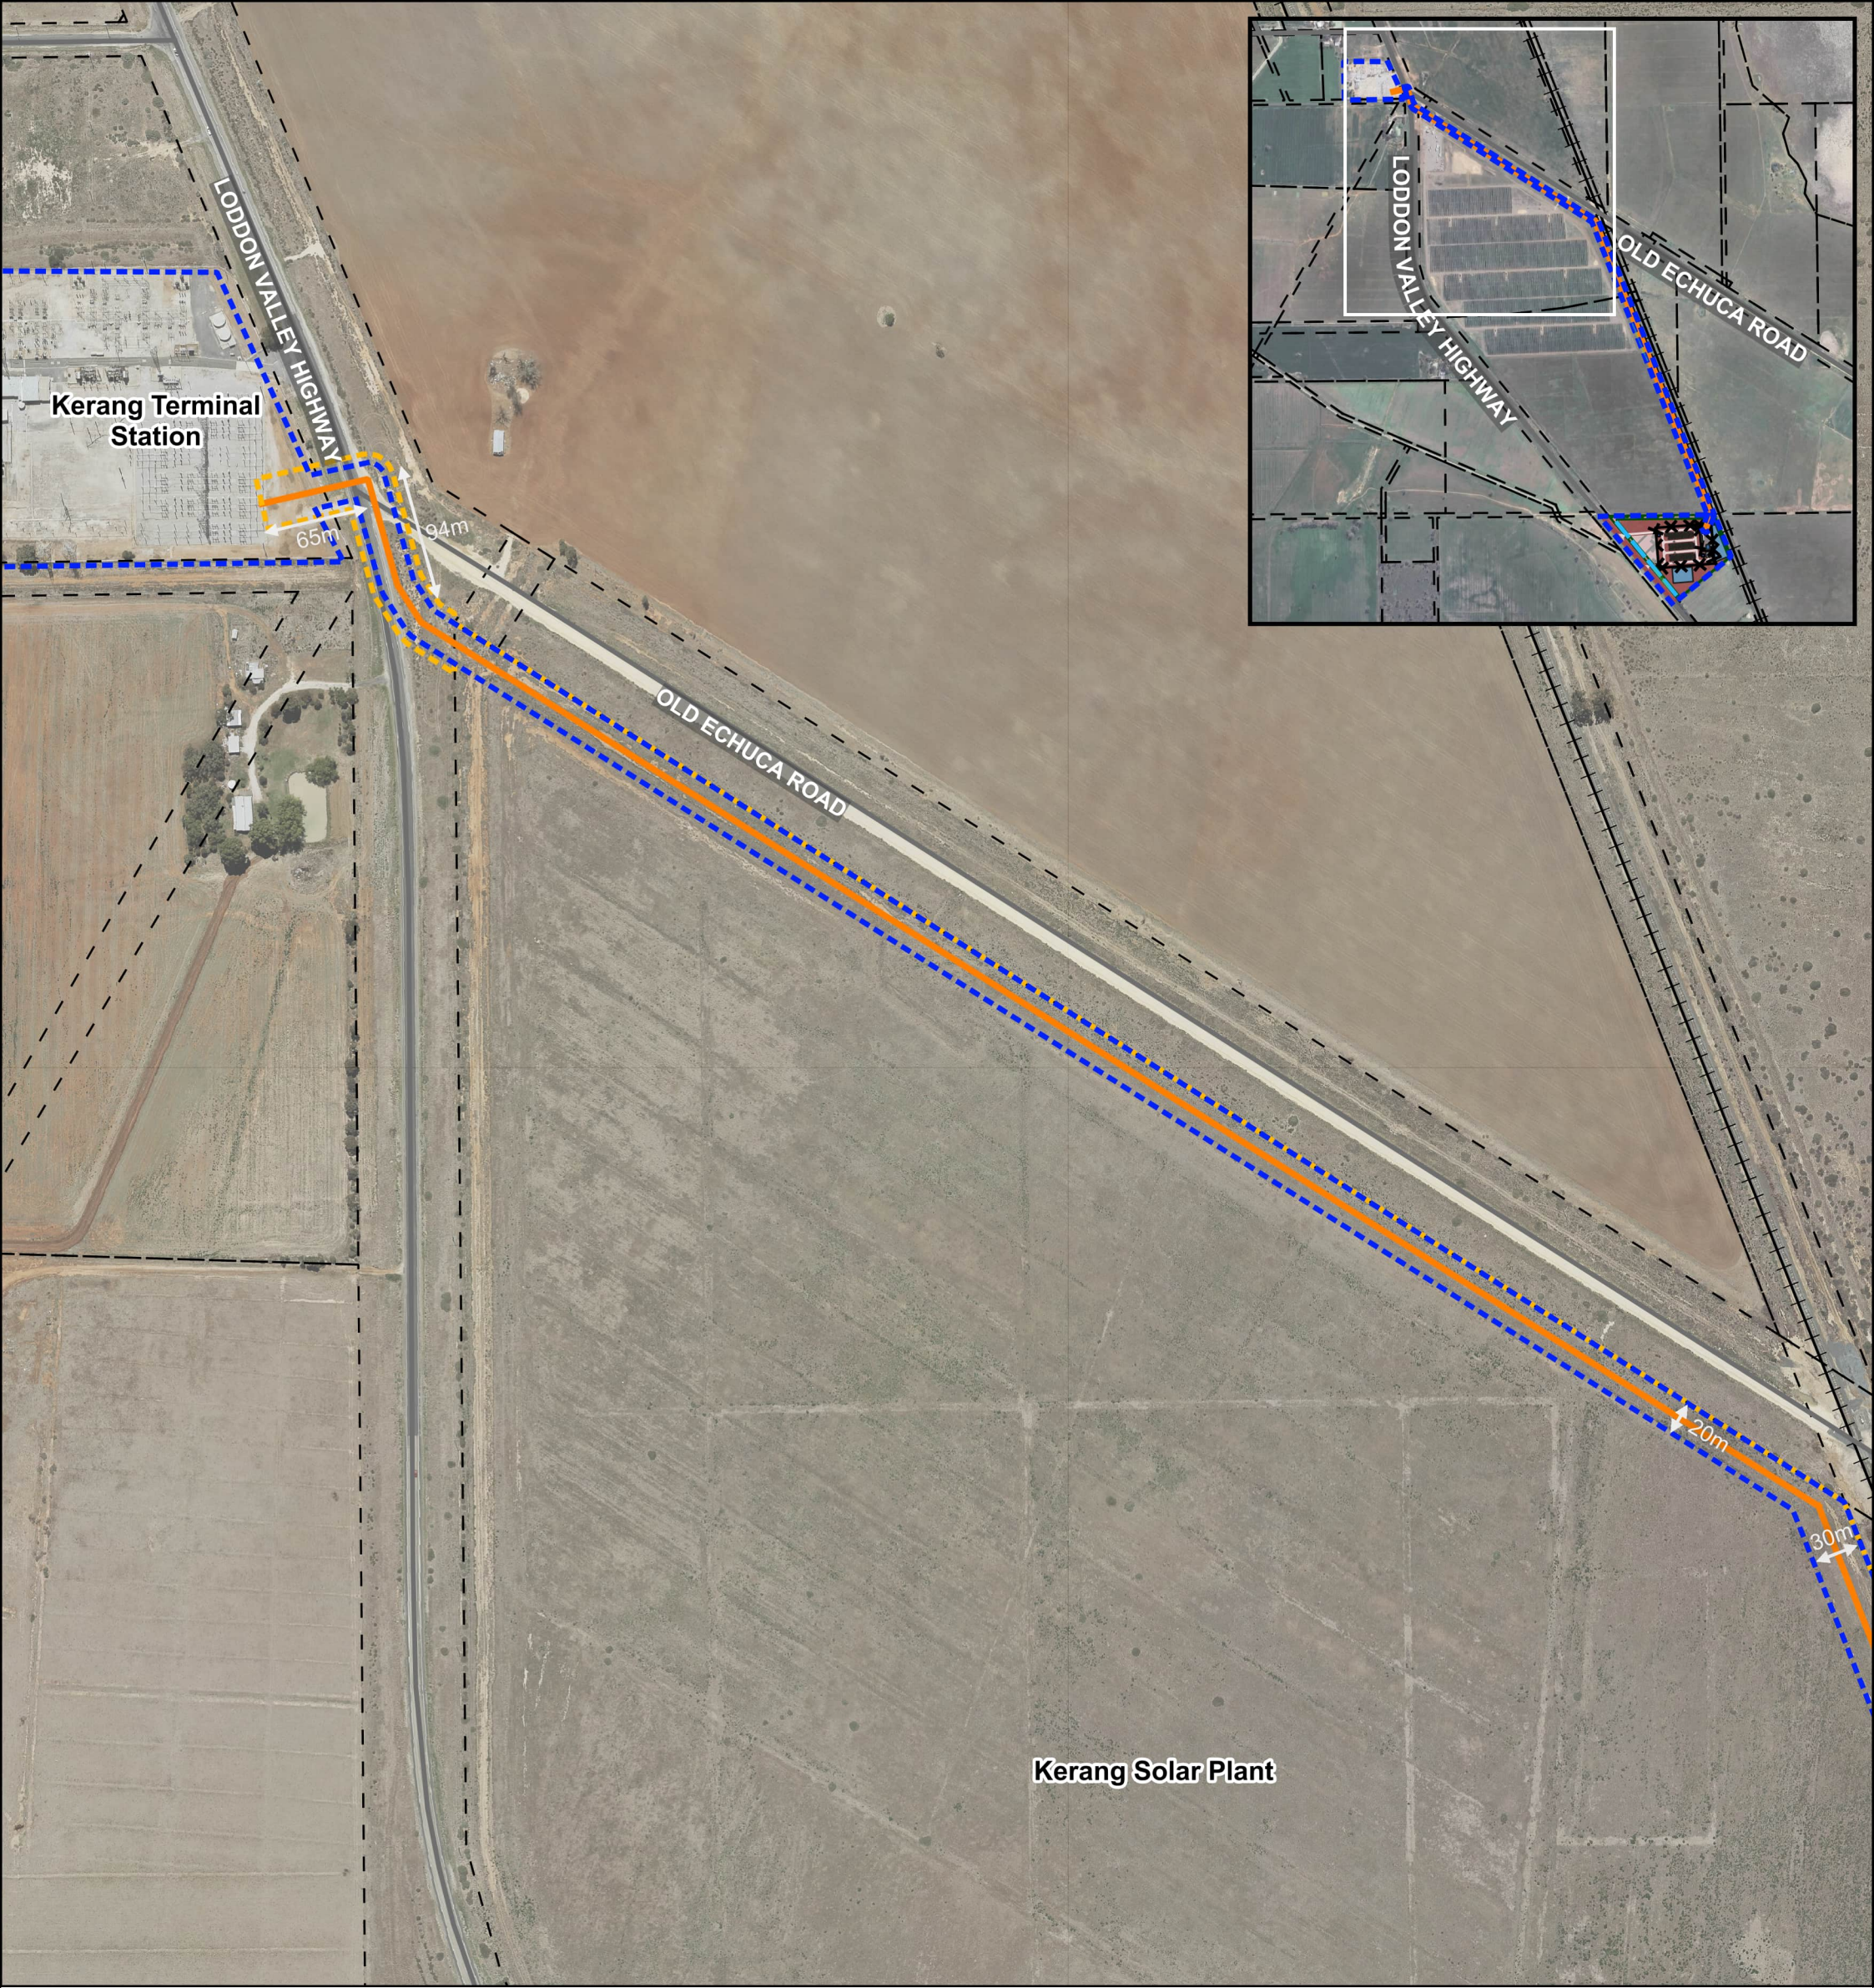

Transmission route - northern extent

2405 - Tragowel BESS

LEGEND

Proposal

-  Project Site
-  Transmission Development Area
-  Transmission Cable Route

Existing Features

-  Roads
-  Rail line
-  Cadastre

0 100 200 m



Version: 1.3

Date: 14/04/2026

Disclaimer: This plan is preliminary and subject to detailed studies and approval.

This copied document to be made available for the sole purpose of enabling its consideration and review as part of a planning process under the Planning and Environment Act 1987. The document must not be used for any purpose which may breach any copyright


**ADVERTISED
PLAN**

cogency



Transmission route - southern extent

2405 - Tragowel BESS

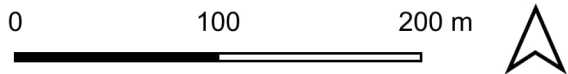

LEGEND

- Project Site

Transmission Cable Route

BESS Development Area

Transmission Development Area

Proposed Infrastructure

Vegetation Screening
- Existing Features**

Impacted Native Vegetation

Roads

Rail line

Cadastre


Version: 1.3
Date: 14/04/2026

Disclaimer: This plan is preliminary and subject to detailed studies and approval.

This copied document to be made available for the sole purpose of enabling its consideration and review as part of a planning process under the Planning and Environment Act 1987. The document must not be used for any purpose which may breach any copyright


ADVERTISED
PLAN

cogency

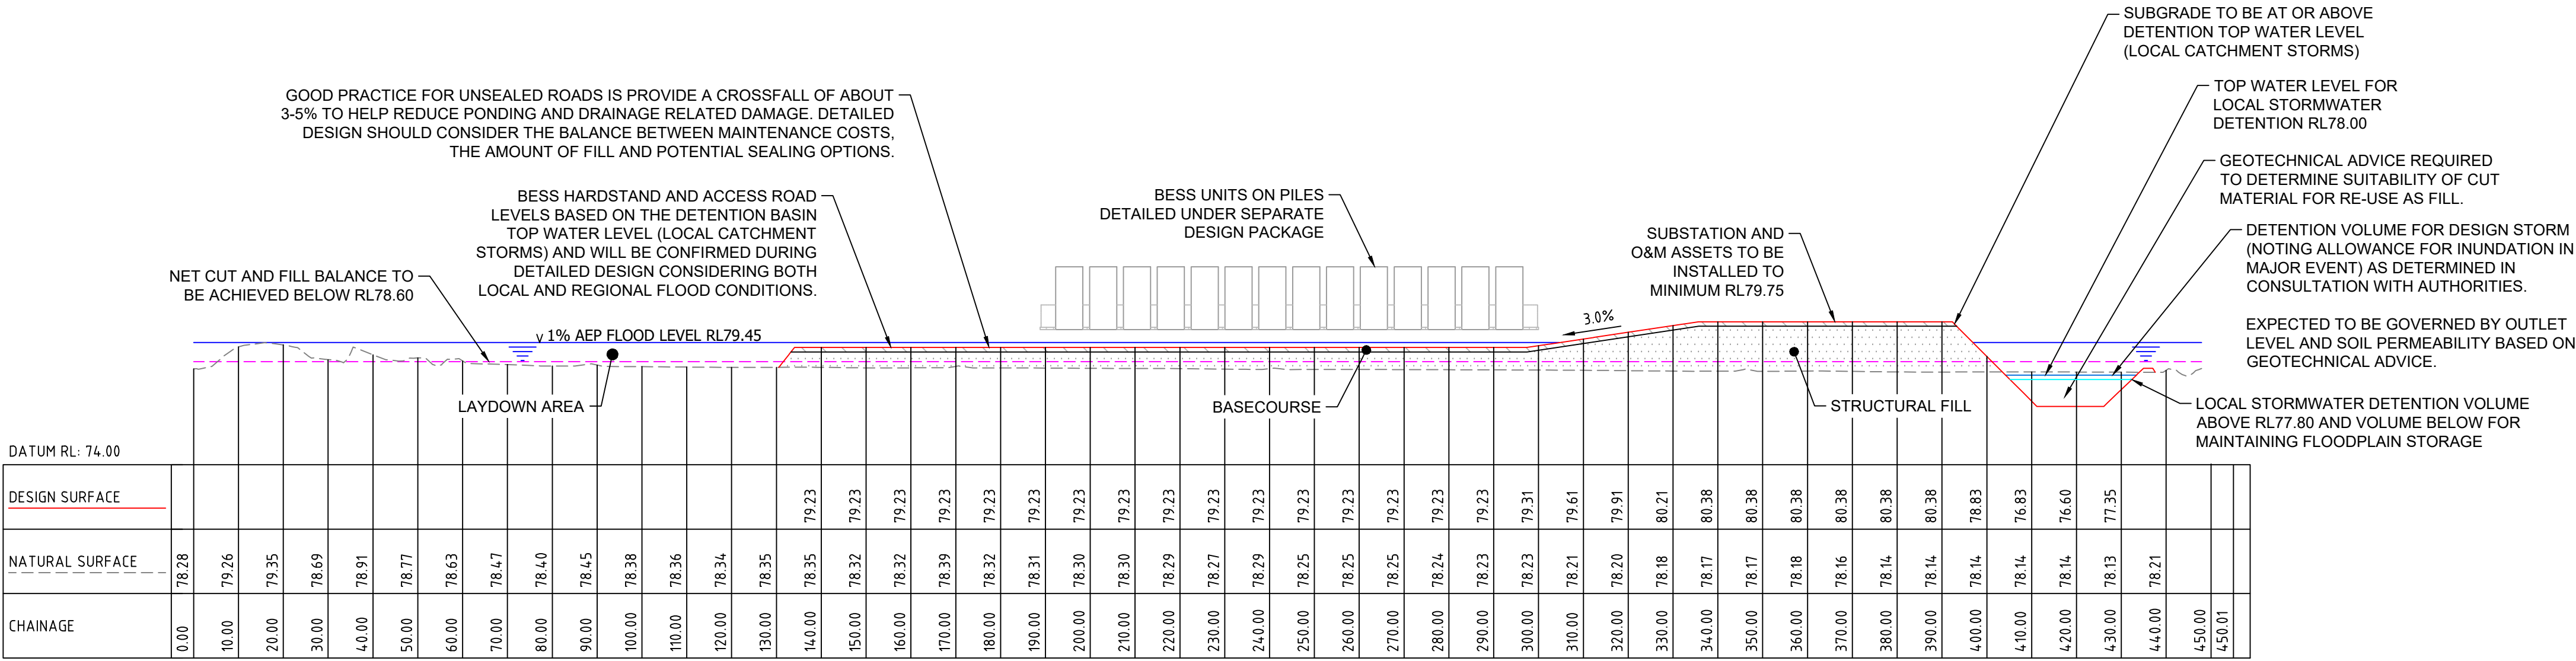


LEGEND	
(EXISTING)	
1% AEP FLOOD LEVEL	
NET CUT AND FILL LEVEL	
NATURAL SURFACE	
(PROPOSED)	
FINISHED SURFACE	
TOP WATER LEVEL	
FLOODPLAIN STORAGE LEVEL	
SUBBASE SURFACE	

SECTION A
SCALE H=1:1000, V=1:200

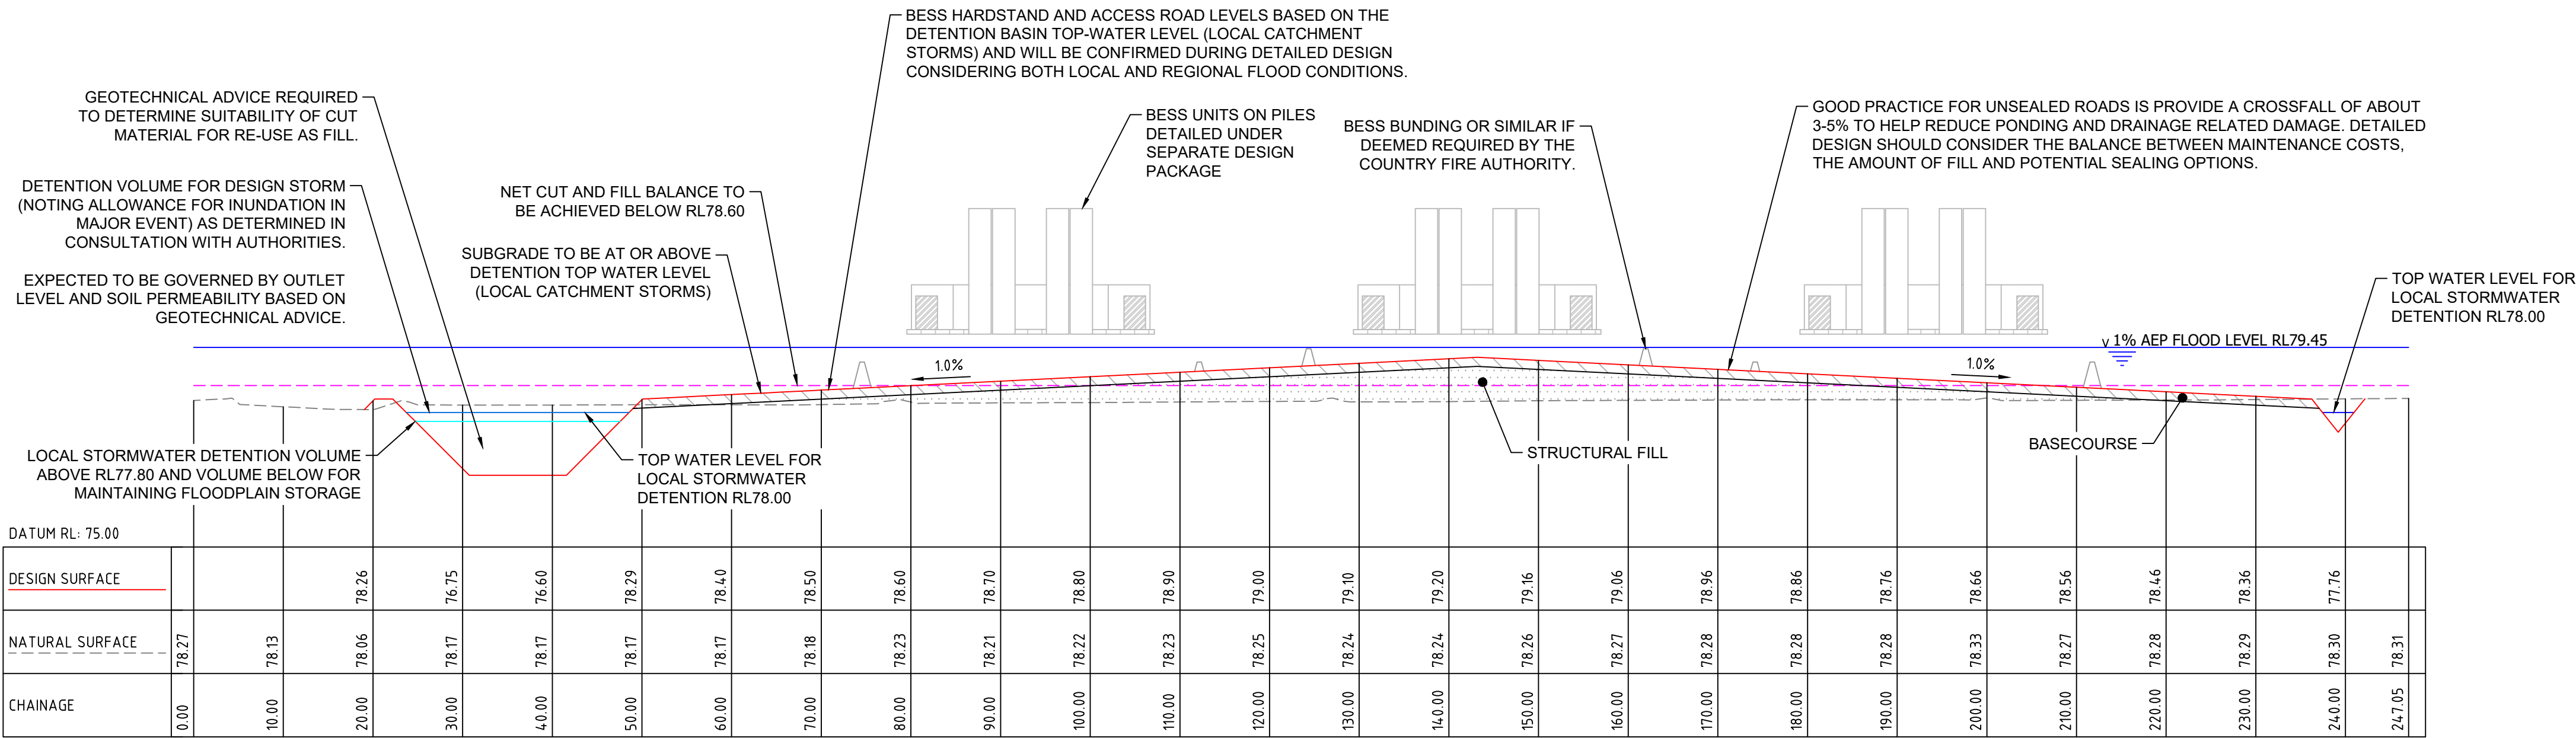

SECTION B
SCALE H=1:500, V=1:100

ADVERTISED
PLAN

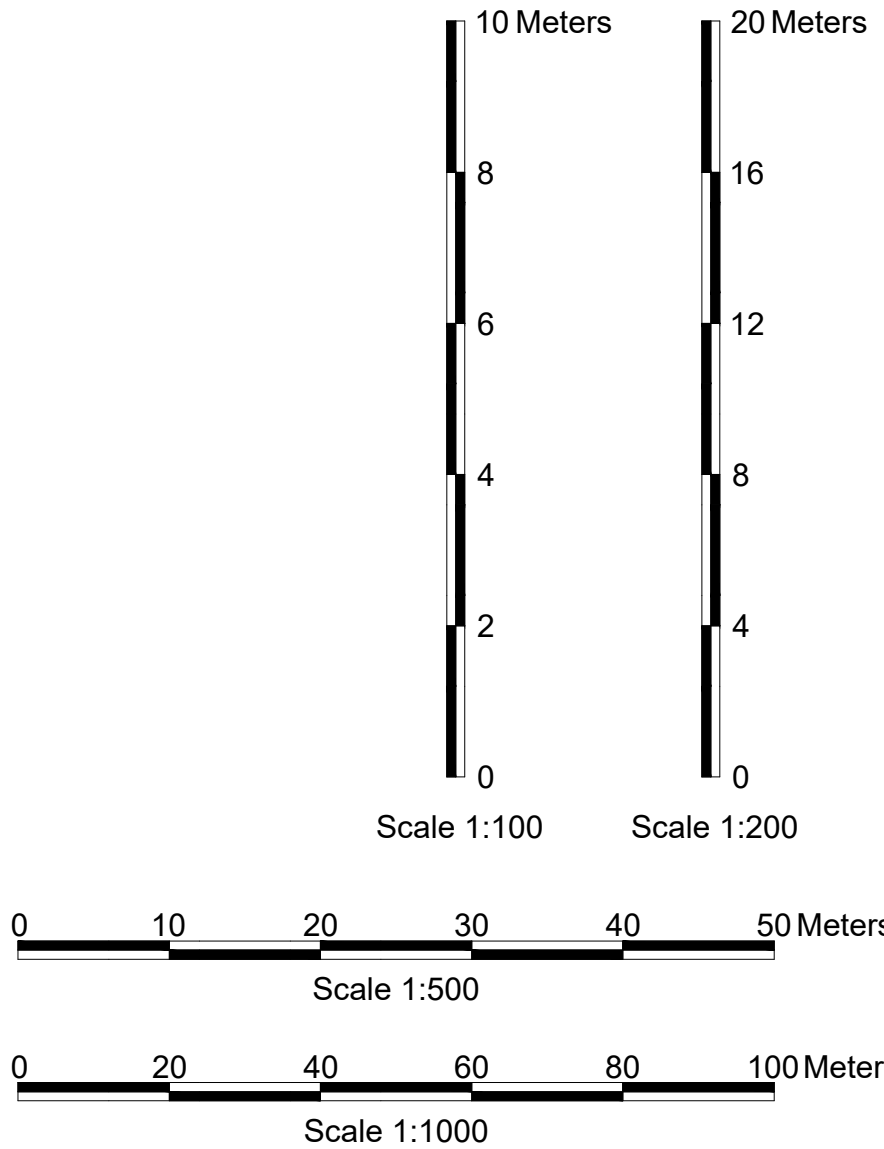

This copied document to be made available for the sole purpose of enabling its consideration and review as part of a planning process under the Planning and Environment Act 1987. The document must not be used for any purpose which may breach any copyright

CLIENT		REV	DATE	DESCRIPTION	DRAWN	CHECKED	REVIEWED	VERIFIED				PROJECT	
	A	12/12/2025	PRELIMINARY ISSUE	K.NAVARRO	G.SPELDEWINDE	----					TRAGOWEL BESS PROJECT		
	B	08/01/2026	DRAWINGS UPDATED	K.NAVARRO	G.SPELDEWINDE	----			SCALE	AS SHOWN	TYPE	SHEET TITLE	
	C	22/04/2026	PRELIMINARY ISSUE	K.NAVARRO	G.SPELDEWINDE	----			SIZE	A1		TYPICAL SECTIONS	
								DESIGNED					
ORIGINATOR									G.SPELDEWINDE			POTENTIA DRG NO. TRGWLES-APDE-DRG-CVGN-0004	
CERTIFIER'S NAME				ENTITY			REG NO.		NOTE: DIMENSIONS IN METERS PRINT IN COLOR			STATUS DRAFT	
												EXTERNAL DRG NO. 30501-CI-E02	