


Temp. Issue Block-2	Ver.	Designated	Checked	Ind.	Rev.	Approv.	Date

Temp. Issue Block-1	Ver.	Designated	Checked	Ind.	Rev.	Approv.	Date

18/05/2026 6:17:58 PM
 ISSUED FOR TENDER
 6:17:58 PM
 Certified By: (BLOCK LETTERS)
 (SIGNATURE)
 (DATE)

MOONEE PONDS ←

FOOTSCRAY →

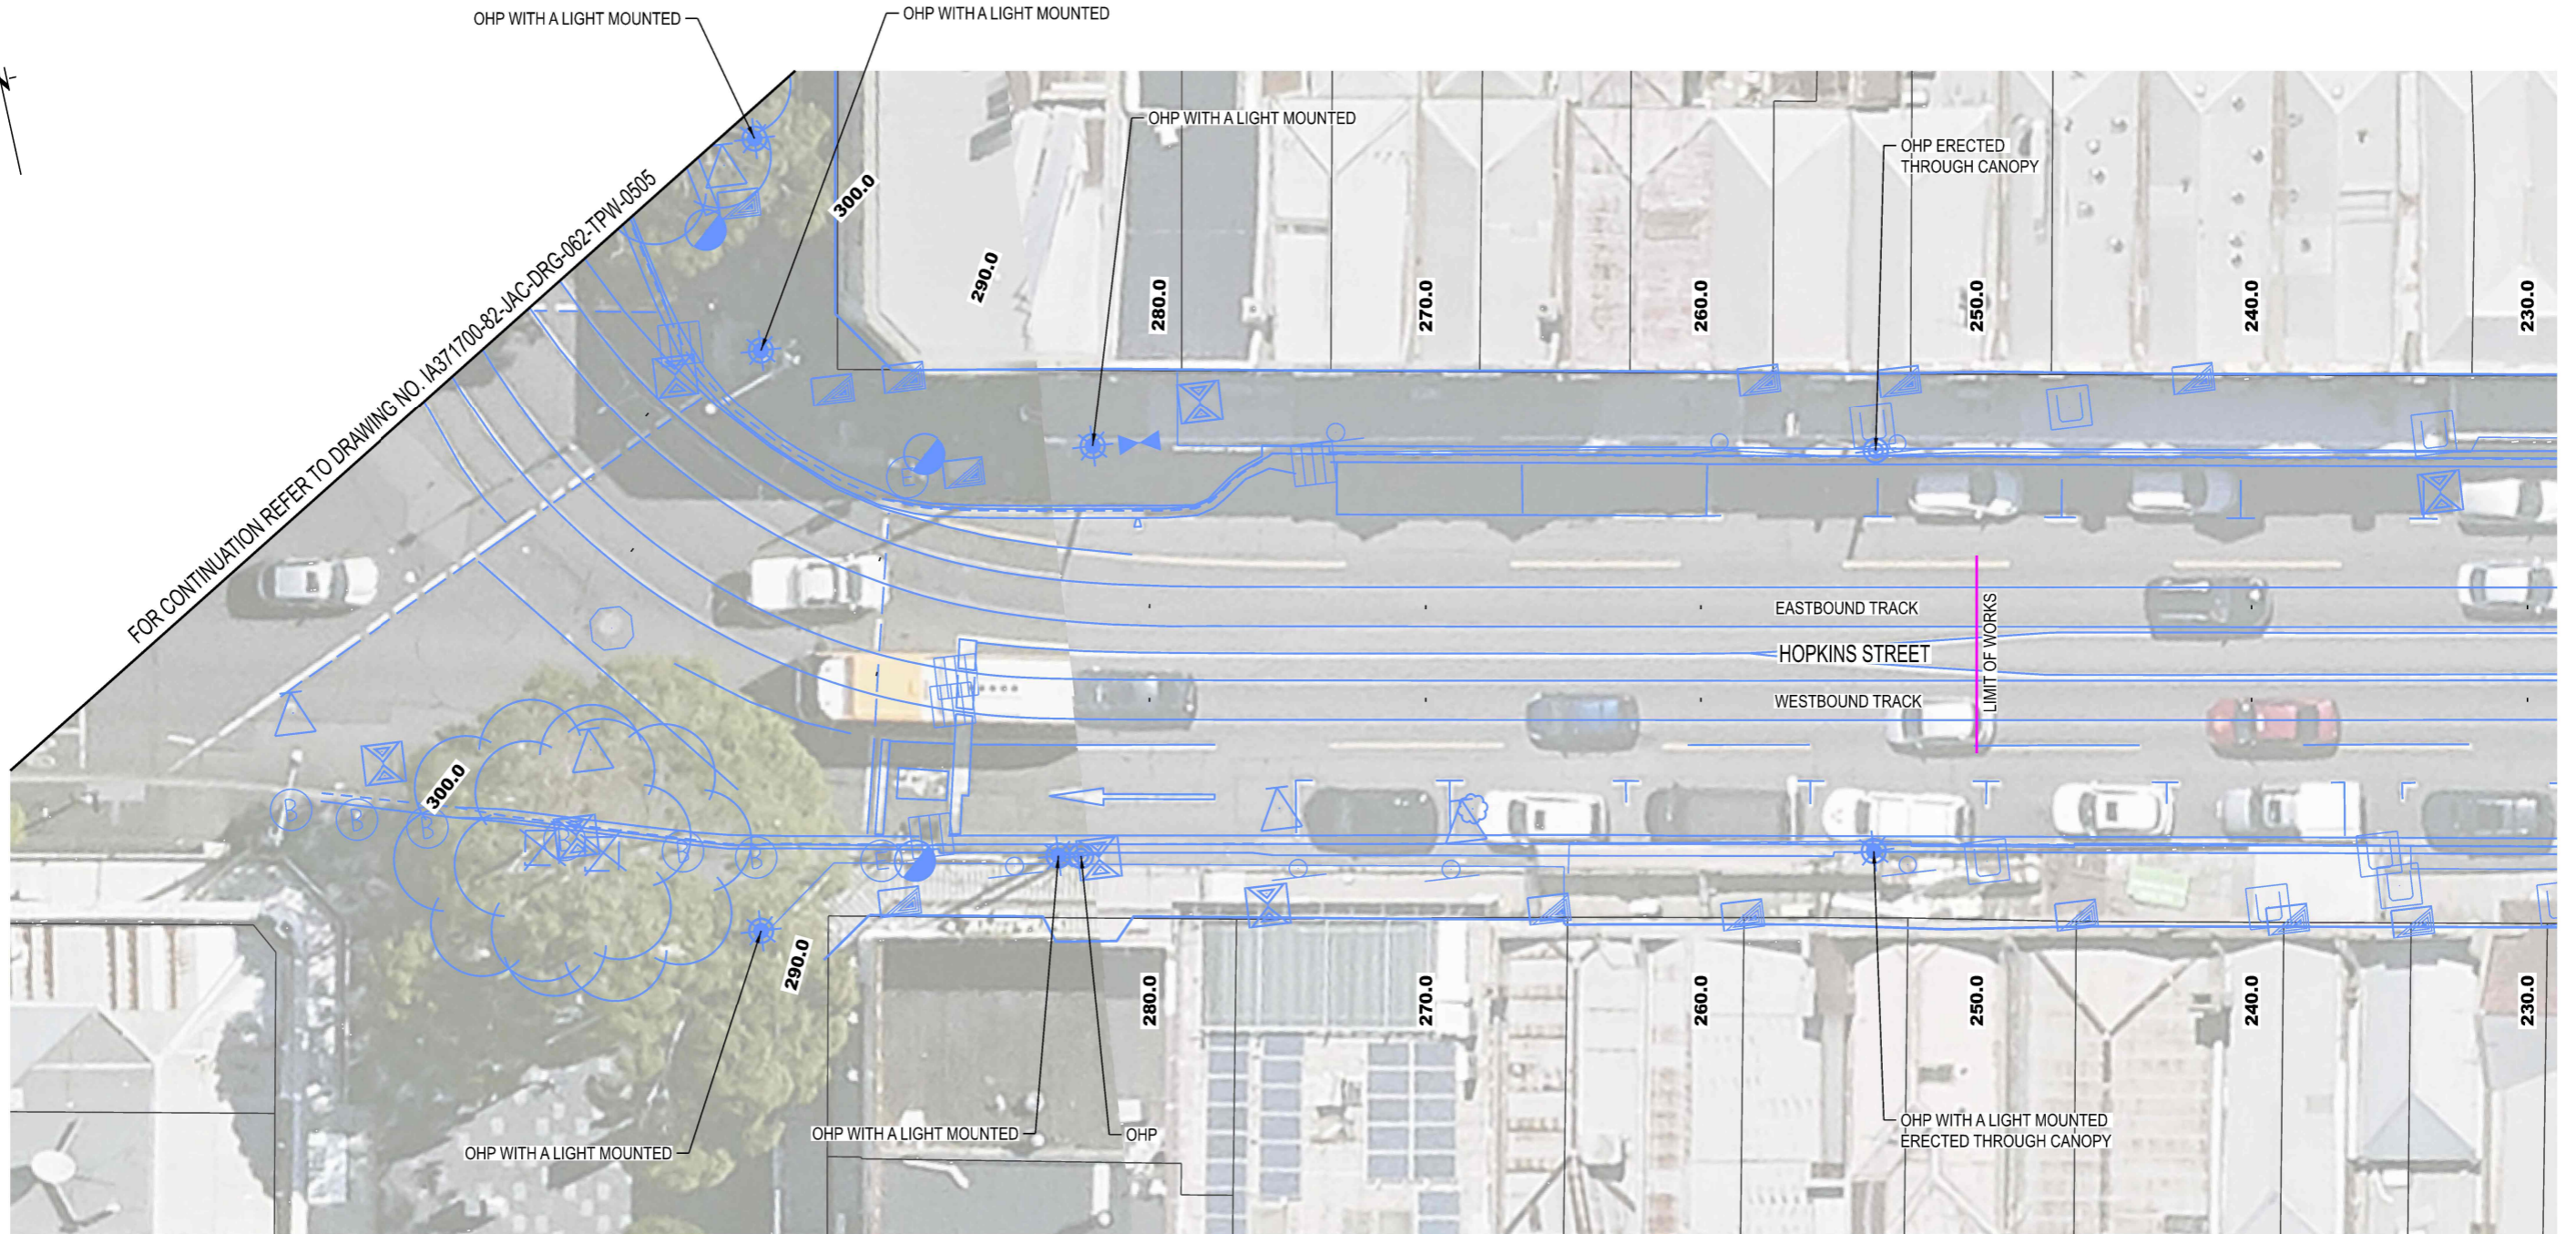

**NOT FOR CONSTRUCTION
TENDER ISSUE**

PROJECT DRAWING NUMBER: IA371700-82-JAC-DRG-062-TPW-0506 REV: P1

REV	DESCRIPTION	DESIGNED	CHECKED	IND REV	APPD	DATE

FILENAME IA371700-82-JAC-DRG-062-TPW-0506.dgn

Jacobs
 L11, 452 Flinders St. Melbourne
 Victoria 3000 AUSTRALIA
 Telephone: (+61) 03 8668 3000 Web: www.jacobs.com

yarra trams

DOT-NTS-012-DMS FOR DISCLAIMER

DESIGNED BY J KELLY	INDEPENDENT REVIEW BY
CHECKED BY M FORD	APPROVED BY AND DATE S ELFING
RPEV NAME & No.	SCALE OF METRES HOR 0 2.5 5 VER 0 2.5 5
SHEET SIZE A3	SCALE 1:250


COORD SYSTEM GDA2020	SUITABILITY
-------------------------	-------------

VICTORIA State Government


TRAM INFRASTRUCTURE		
LOCATION	UP	DOWN
EAST	0.000	0.000
NORTH	0.000	0.000
ID No.		
ROAD No. / SITE No. DROOP STREET		
STRUCTURE No.		

DROOP STREET DROOP STEET CORRIDOR UPGRADE STOP 62 - NICHOLSON STREET EXISTING URBAN DESIGN & LANDSCAPING SHEET 02 OF 02			
CONTRACT No.	SHEET No. 01	DRAWING No. 062_T0506	REV. P1


Ver.	Checked	Ind.	Rev.	Approv.	Date
Temp. Issue Block-2					
Ver.	Checked	Ind.	Rev.	Approv.	Date
Temp. Issue Block-2					
Ver.	Checked	Ind.	Rev.	Approv.	Date
Temp. Issue Block-1					

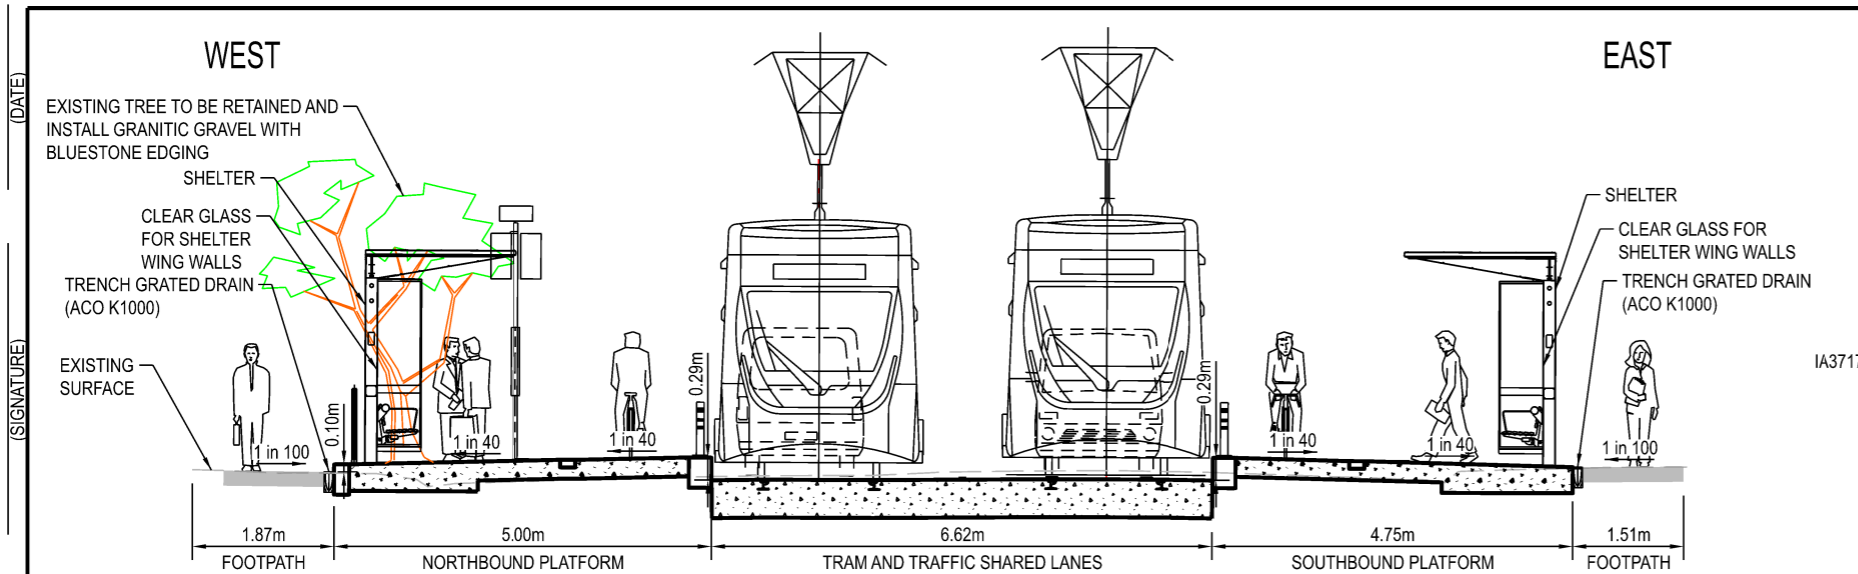

SECTION A
SCALE 1:100
REFER TO
IA371700-59-JAC-DRG-062-TPW-5000

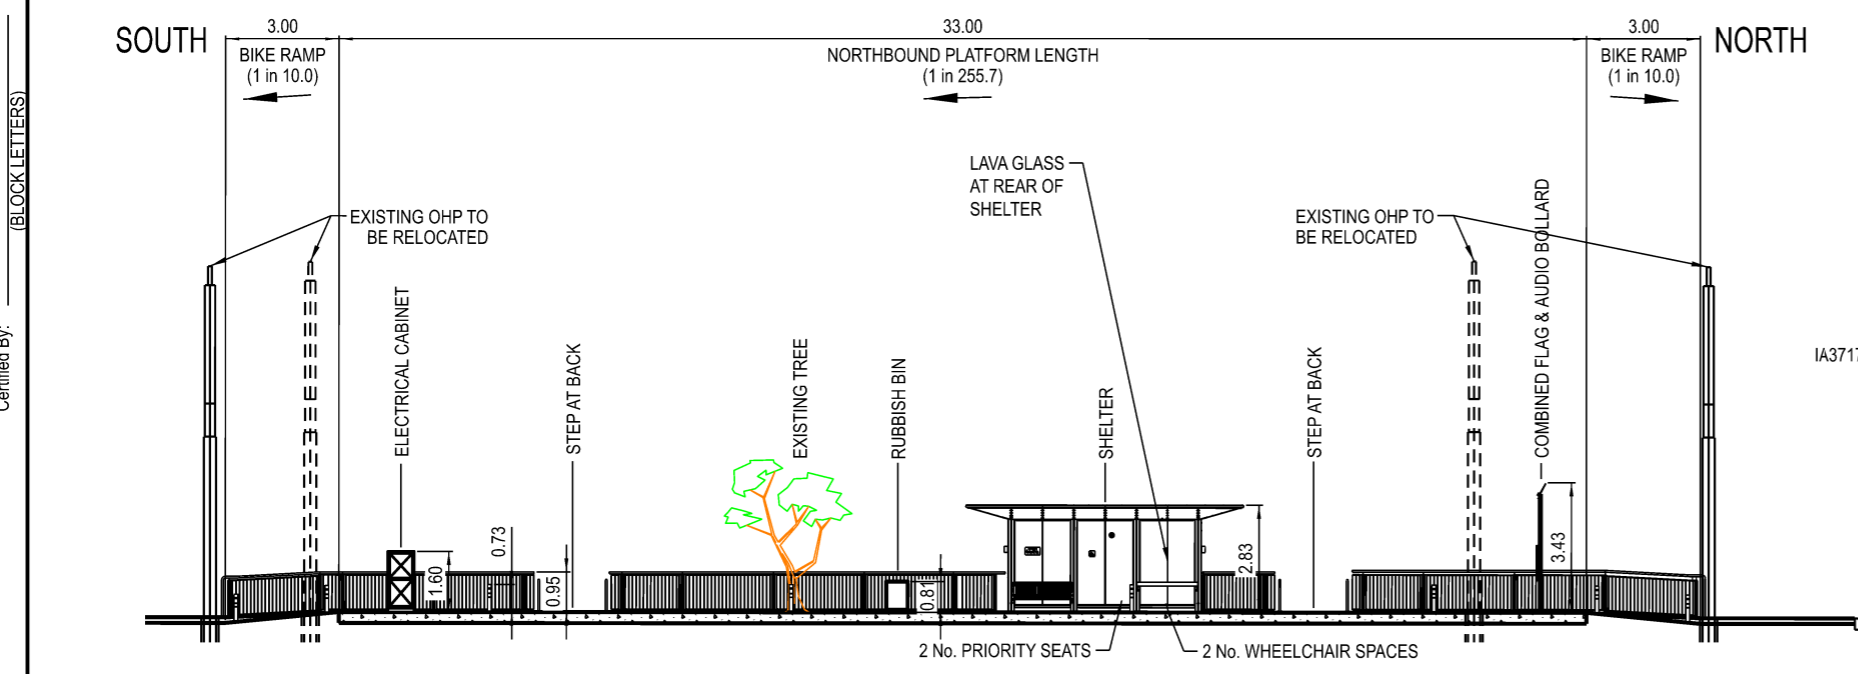

ELEVATION A
SCALE 1:200
REFER TO
IA371700-59-JAC-DRG-062-TPW-5000

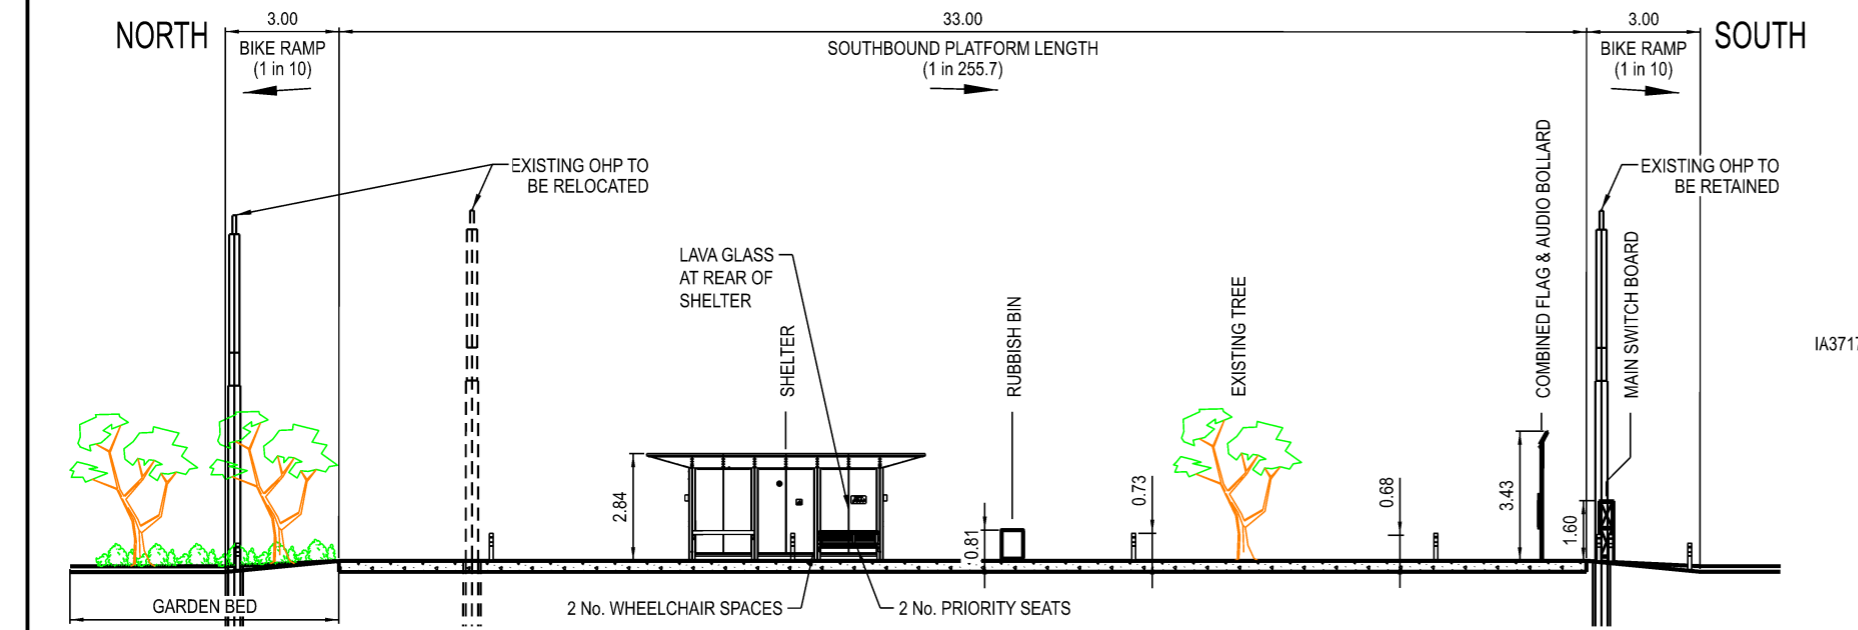

ELEVATION B
SCALE 1:200
REFER TO
IA371700-59-JAC-DRG-062-TPW-5000

NORTHBOUND & SOUTHBOUND PLATFORM FURNITURE SCHEDULE

SURFACE FINISHES:

PLATFORM	STIPPLE FINISH COLOURED CONCRETE (BLACK IRON OXIDE)
RAMP & BIKE LANE	ROLLED FINISH ASPHALT
FRONT COPING	BLUESTONE - 300mm(W) x 400mm(D)
BIKE LANE RAMP EDGES	BLUESTONE - 200mm (W) x DEPTH VARIES (PROPERTY SIDE)
	BLUESTONE - 300mm (W) x DEPTH VARIES (TRACK SIDE)
END OF PLATFORM	BLUESTONE - 200mm(W) x 400mm(D) (NORTHBOUND ONLY)
TGSI'S	IVORY COLOUR POLYURETHANE STUDS
PLATFORM GUTTERSTONE	BLUESTONE - 250mm(W) x 100mm(D)

PLATFORM FURNISHINGS:

AUDIO BUTTON	PROVIDED ON FLAG POLE (2 No.)
TIMETABLE	INCLUDED (2 No.) - ON FLAG POLE
SHELTERS	STODDART 3 BAY (4 No.)
FLAG POLE	INCLUDED (2 No. SOLAR POWERED) BUS AND TRAM FLAG PROVIDED
SEATING	INCLUDED (4 No. WITHIN SHELTER)
GLASS	MOSAIC GLASS PANELS
AD PANEL	NOT INCLUDED
PID - GROUND UNIT	INCLUDED - MINI PID ON FLAG POLE
LITTER BIN	INCLUDED (2 No.)
FENCING & HAND RAIL	GALVANISED STEEL - VERTICAL FLAT BAR FENCING
SHELTER FRAME AND ROOF	POWDER COATED GREY

NOTES:
1. ALL DIMENSIONS ARE IN METRES UNLESS OTHERWISE NOTED.

**NOT FOR CONSTRUCTION
TENDER ISSUE**

PROJECT DRAWING NUMBER: **IA371700-82-JAC-DRG-062-TPW-0510** REV: **P1**

REV	DESCRIPTION	DESIGNED	CHECKED	IND REV	APPD	DATE

FILENAME IA371700-82-JAC-DRG-062-TPW-0510.dgn

Jacobs
L11, 452 Flinders St. Melbourne
Victoria 3000 AUSTRALIA
Telephone: (+61) 03 8668 3000 Web:
www.jacobs.com

yarra trams

DOT-NTS-012-DMS FOR DISCLAIMER

DESIGNED BY J KELLY	INDEPENDENT REVIEW BY
CHECKED BY M FORD	APPROVED BY AND DATE S ELFING
RPEV NAME & No.	SCALE OF METRES HOR 0 2.5 5 VER 0 1 2
SHEET SIZE A3	SCALE AS SHOWN

VICTORIA
State Government

COORD SYSTEM
GDA2020

SUITABILITY

TRAM INFRASTRUCTURE		
LOCATION	UP	DOWN
EAST	0.000	0.000
NORTH	0.000	0.000
ID No.		
ROAD No. / SITE No. DROOP STREET		
STRUCTURE No.		

DROOP STREET
DROOP STEET CORRIDOR UPGRADE
STOP 62 - NICHOLSON STREET
URBAN DESIGN & LANDSCAPING
TYPICAL SECTIONS AND ELEVATIONS

CONTRACT No.	SHEET No. 01	DRAWING No. 062_T0510	REV. P1
--------------	------------------------	---------------------------------	-------------------