



Existing Conditions - Context Plan
 31365 - SUEZ Taylors Road Landfill Soil Washing Facility

**ADVERTISED
 PLAN**

0m 80 160 240
 Scale 1:4000 @ A3


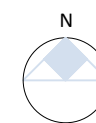


Figure 001

Project Number 31365
 Revision B
 Date 09/Jun/2022
 © Copyright



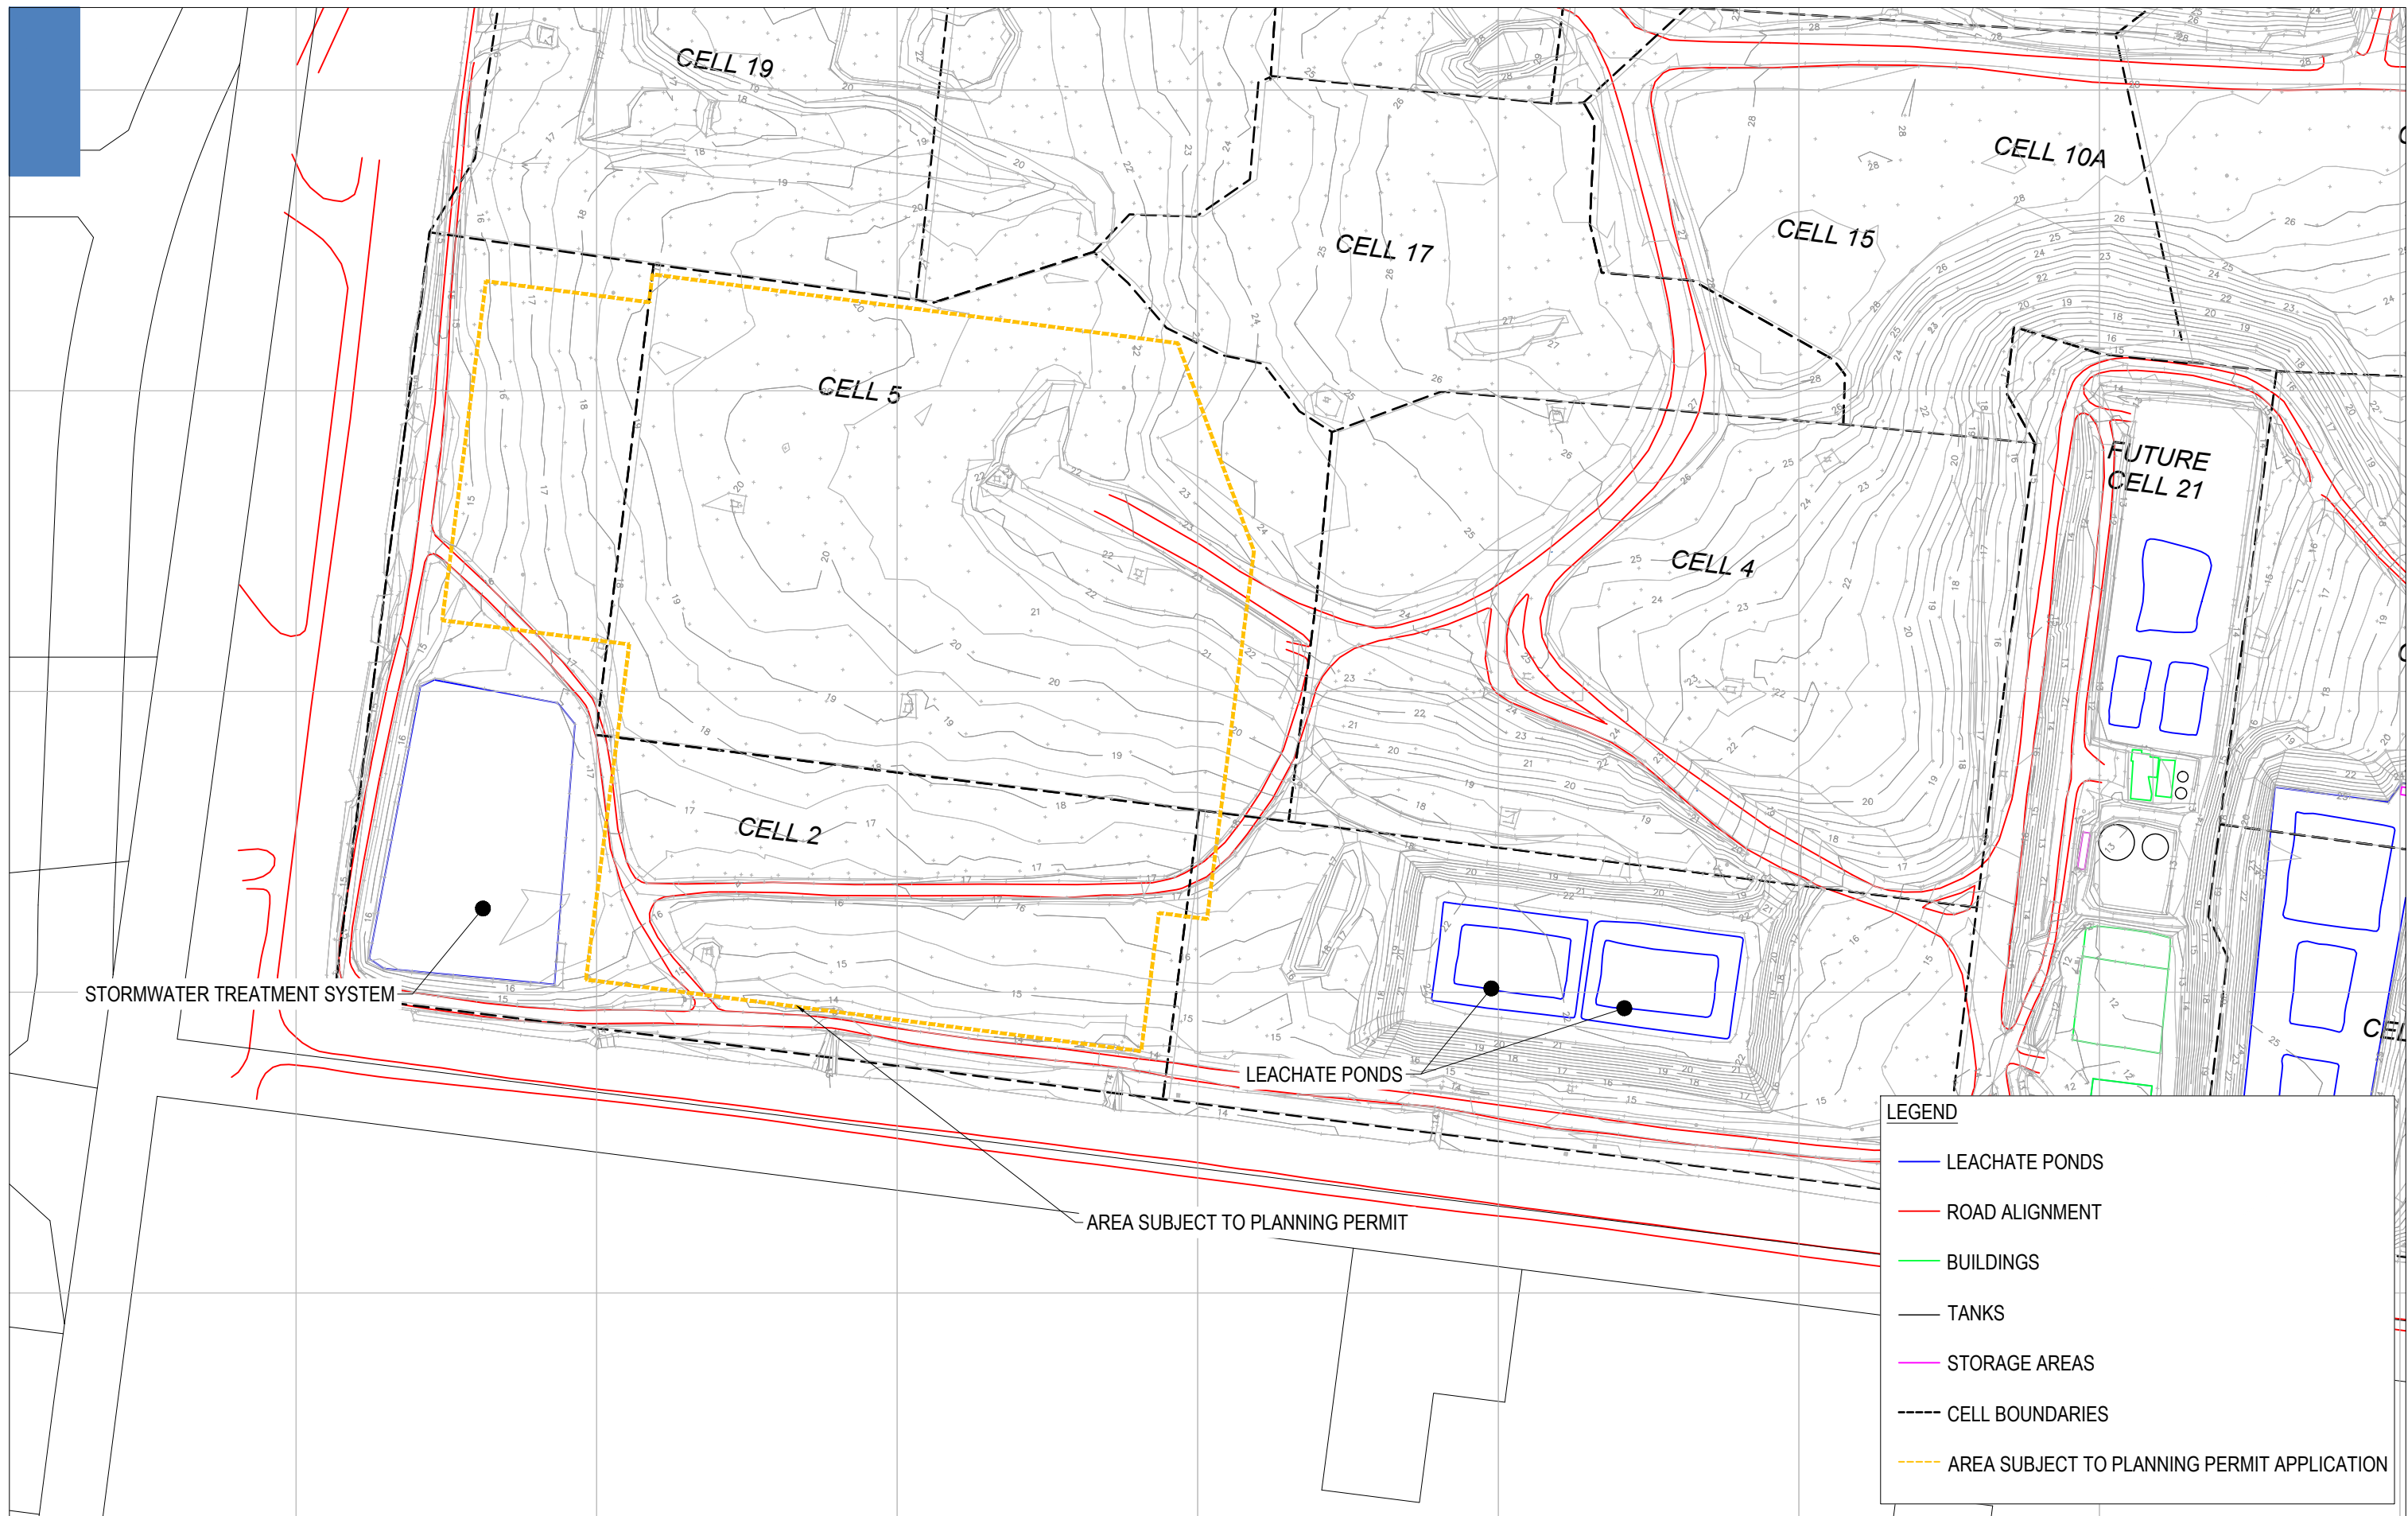

SUEZ Taylors Road Landfill Existing Conditions
 31365 - SUEZ Taylors Road Landfill Soil Washing Facility

**ADVERTISED
 PLAN**

0m 40 80 120
 Scale 1:2000 @ A3

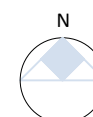


Figure 002

Project Number 31365
 Revision B
 Date 09/Jun/2022
 © Copyright

