

Turning Movements Plan - 19m Semi Trailer
 31365 - SUEZ Taylors Road Landfill Soil Washing Facility

**ADVERTISED
 PLAN**


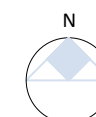


Figure 005

Project Number
 Revision
 Date

31365
 B
 09/Jun/2022

© Copyright

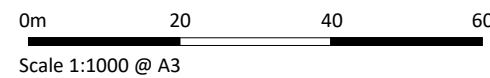



Turning Movements Plan - Truck & Trailer
 31365 - SUEZ Taylors Road Landfill Soil Washing Facility

**ADVERTISED
 PLAN**

0m 20 40 60
 Scale 1:1000 @ A3


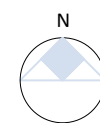


Figure 006

Project Number
 Revision
 Date
 © Copyright

31365
 B
 09/Jun/2022



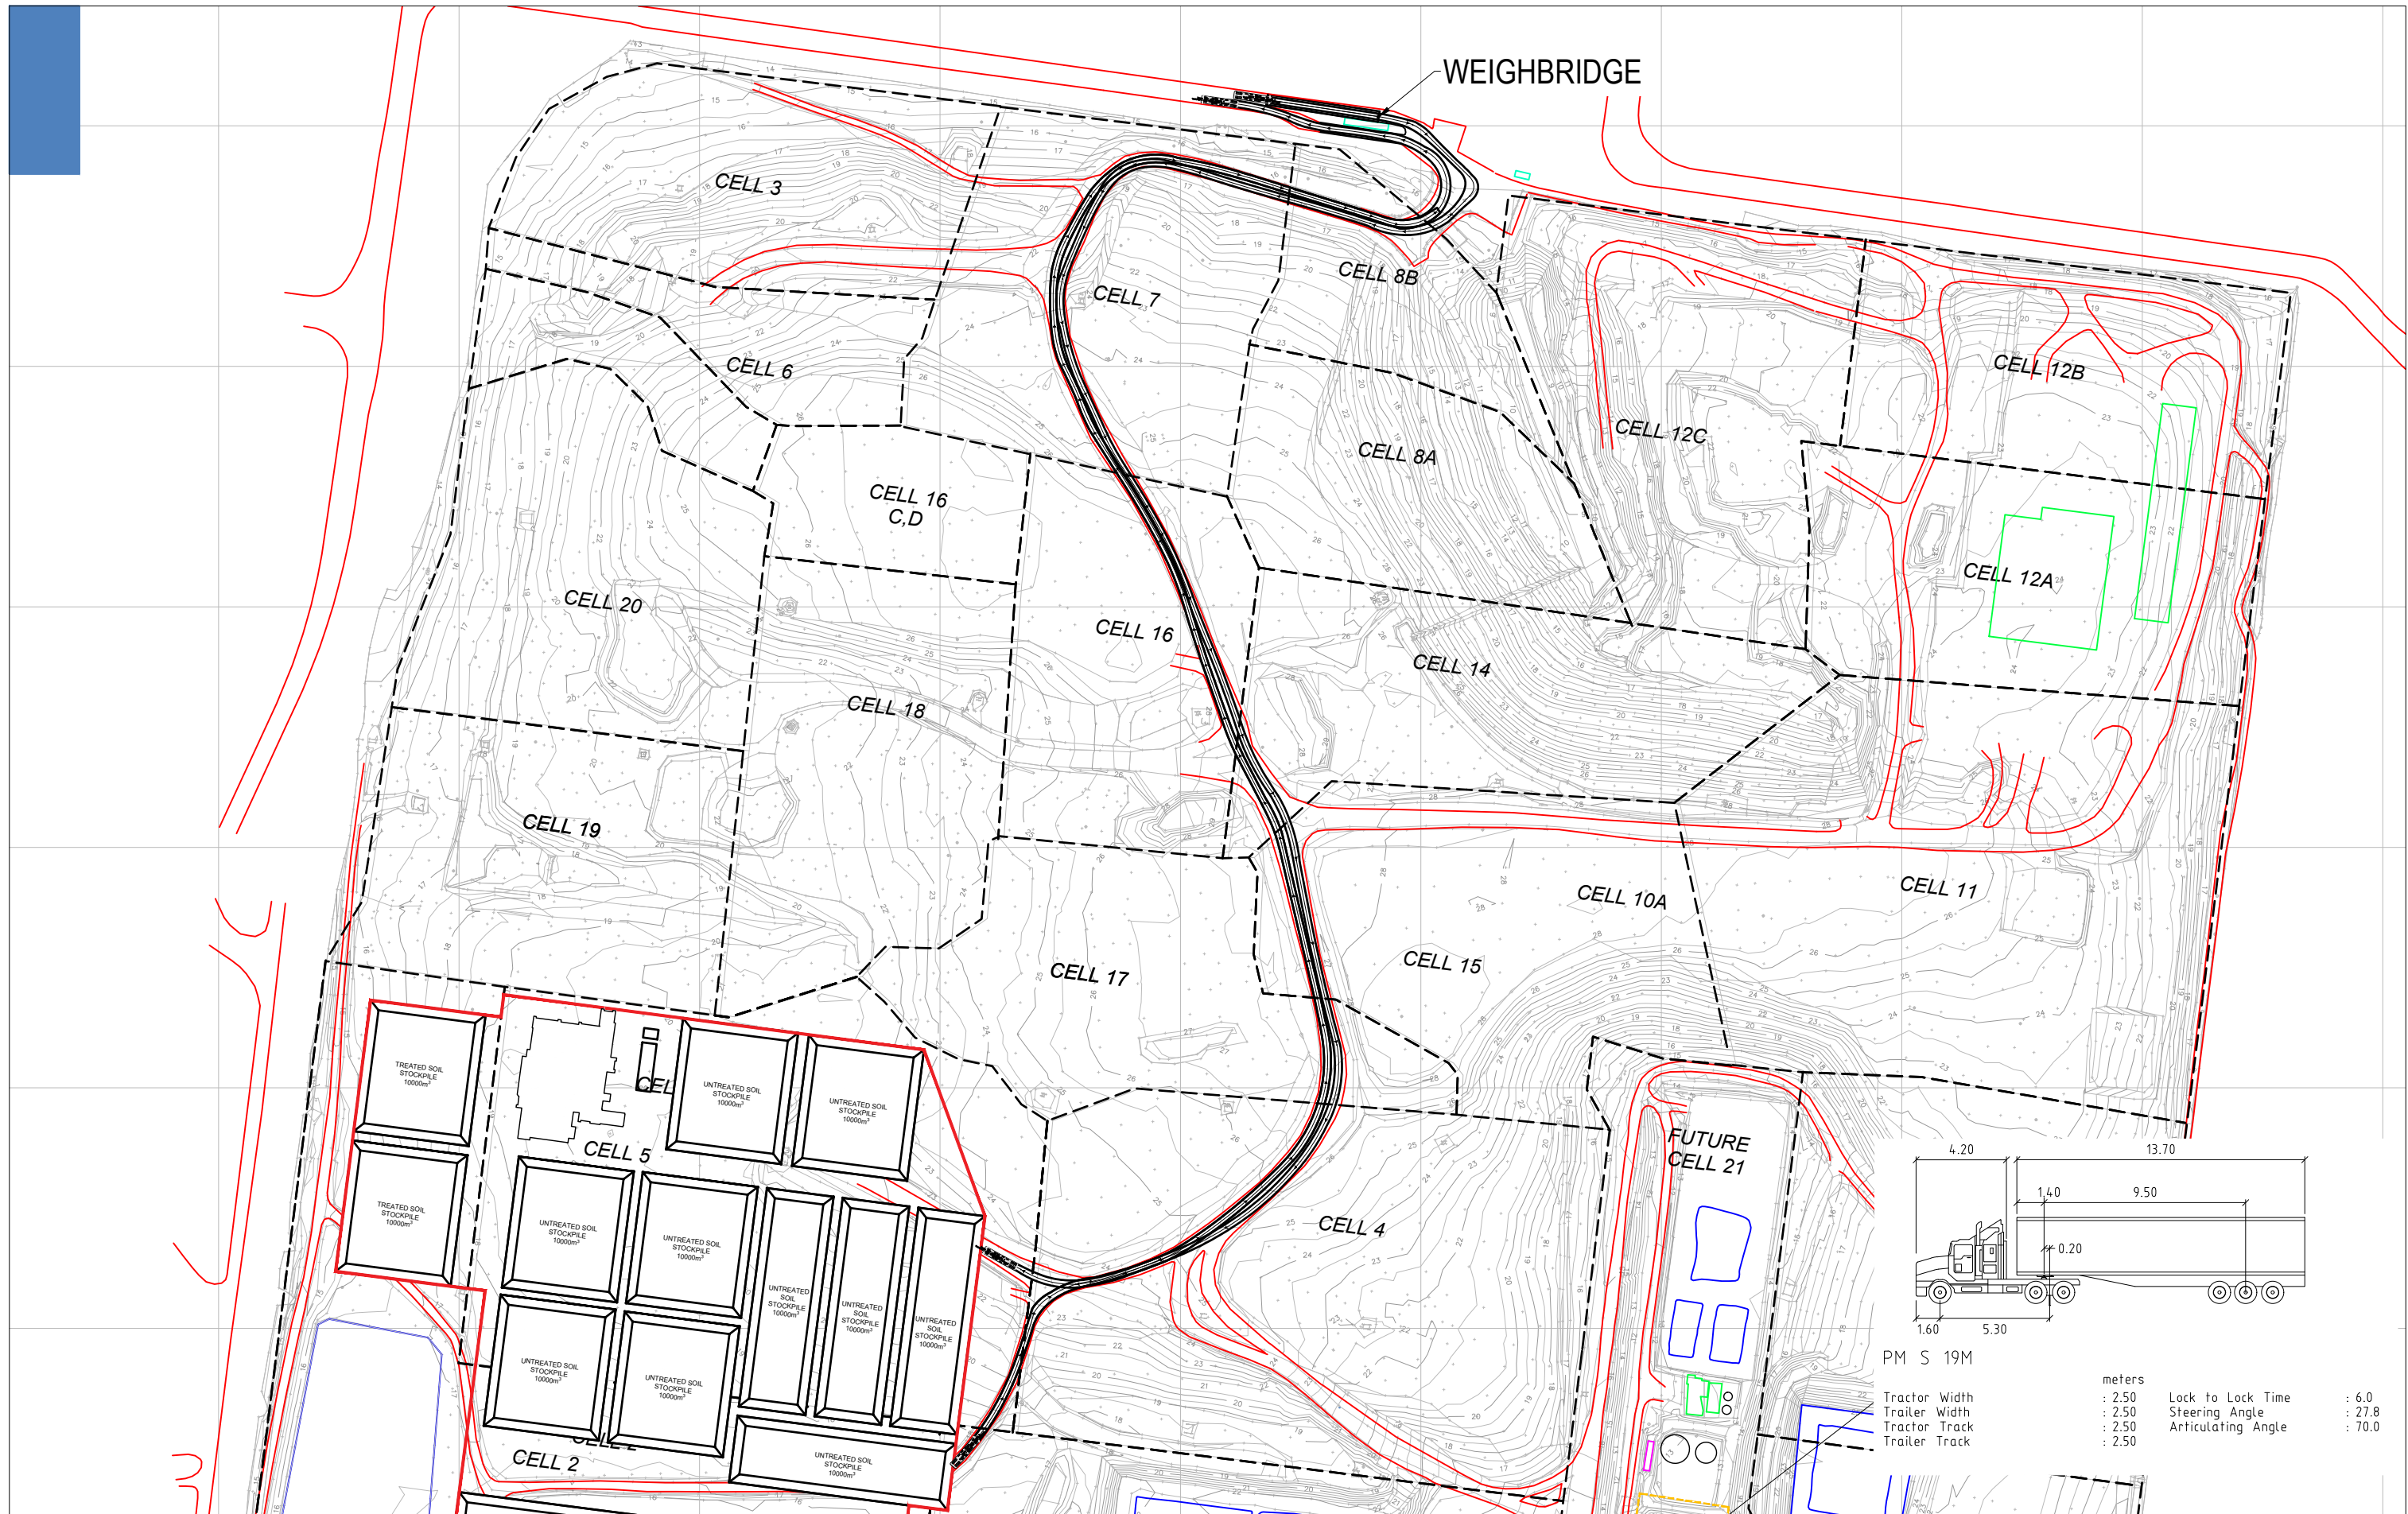

Turning Movements Plan - 19m Semi Trailer

31365 - SUEZ Taylors Road Landfill Soil Washing Facility

**ADVERTISED
PLAN**

0m 50 100 150
Scale 1:2500 @ A3

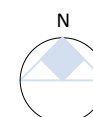



Figure 007

Project Number
Revision
Date

31365
B
09/Jun/2022

© Copyright



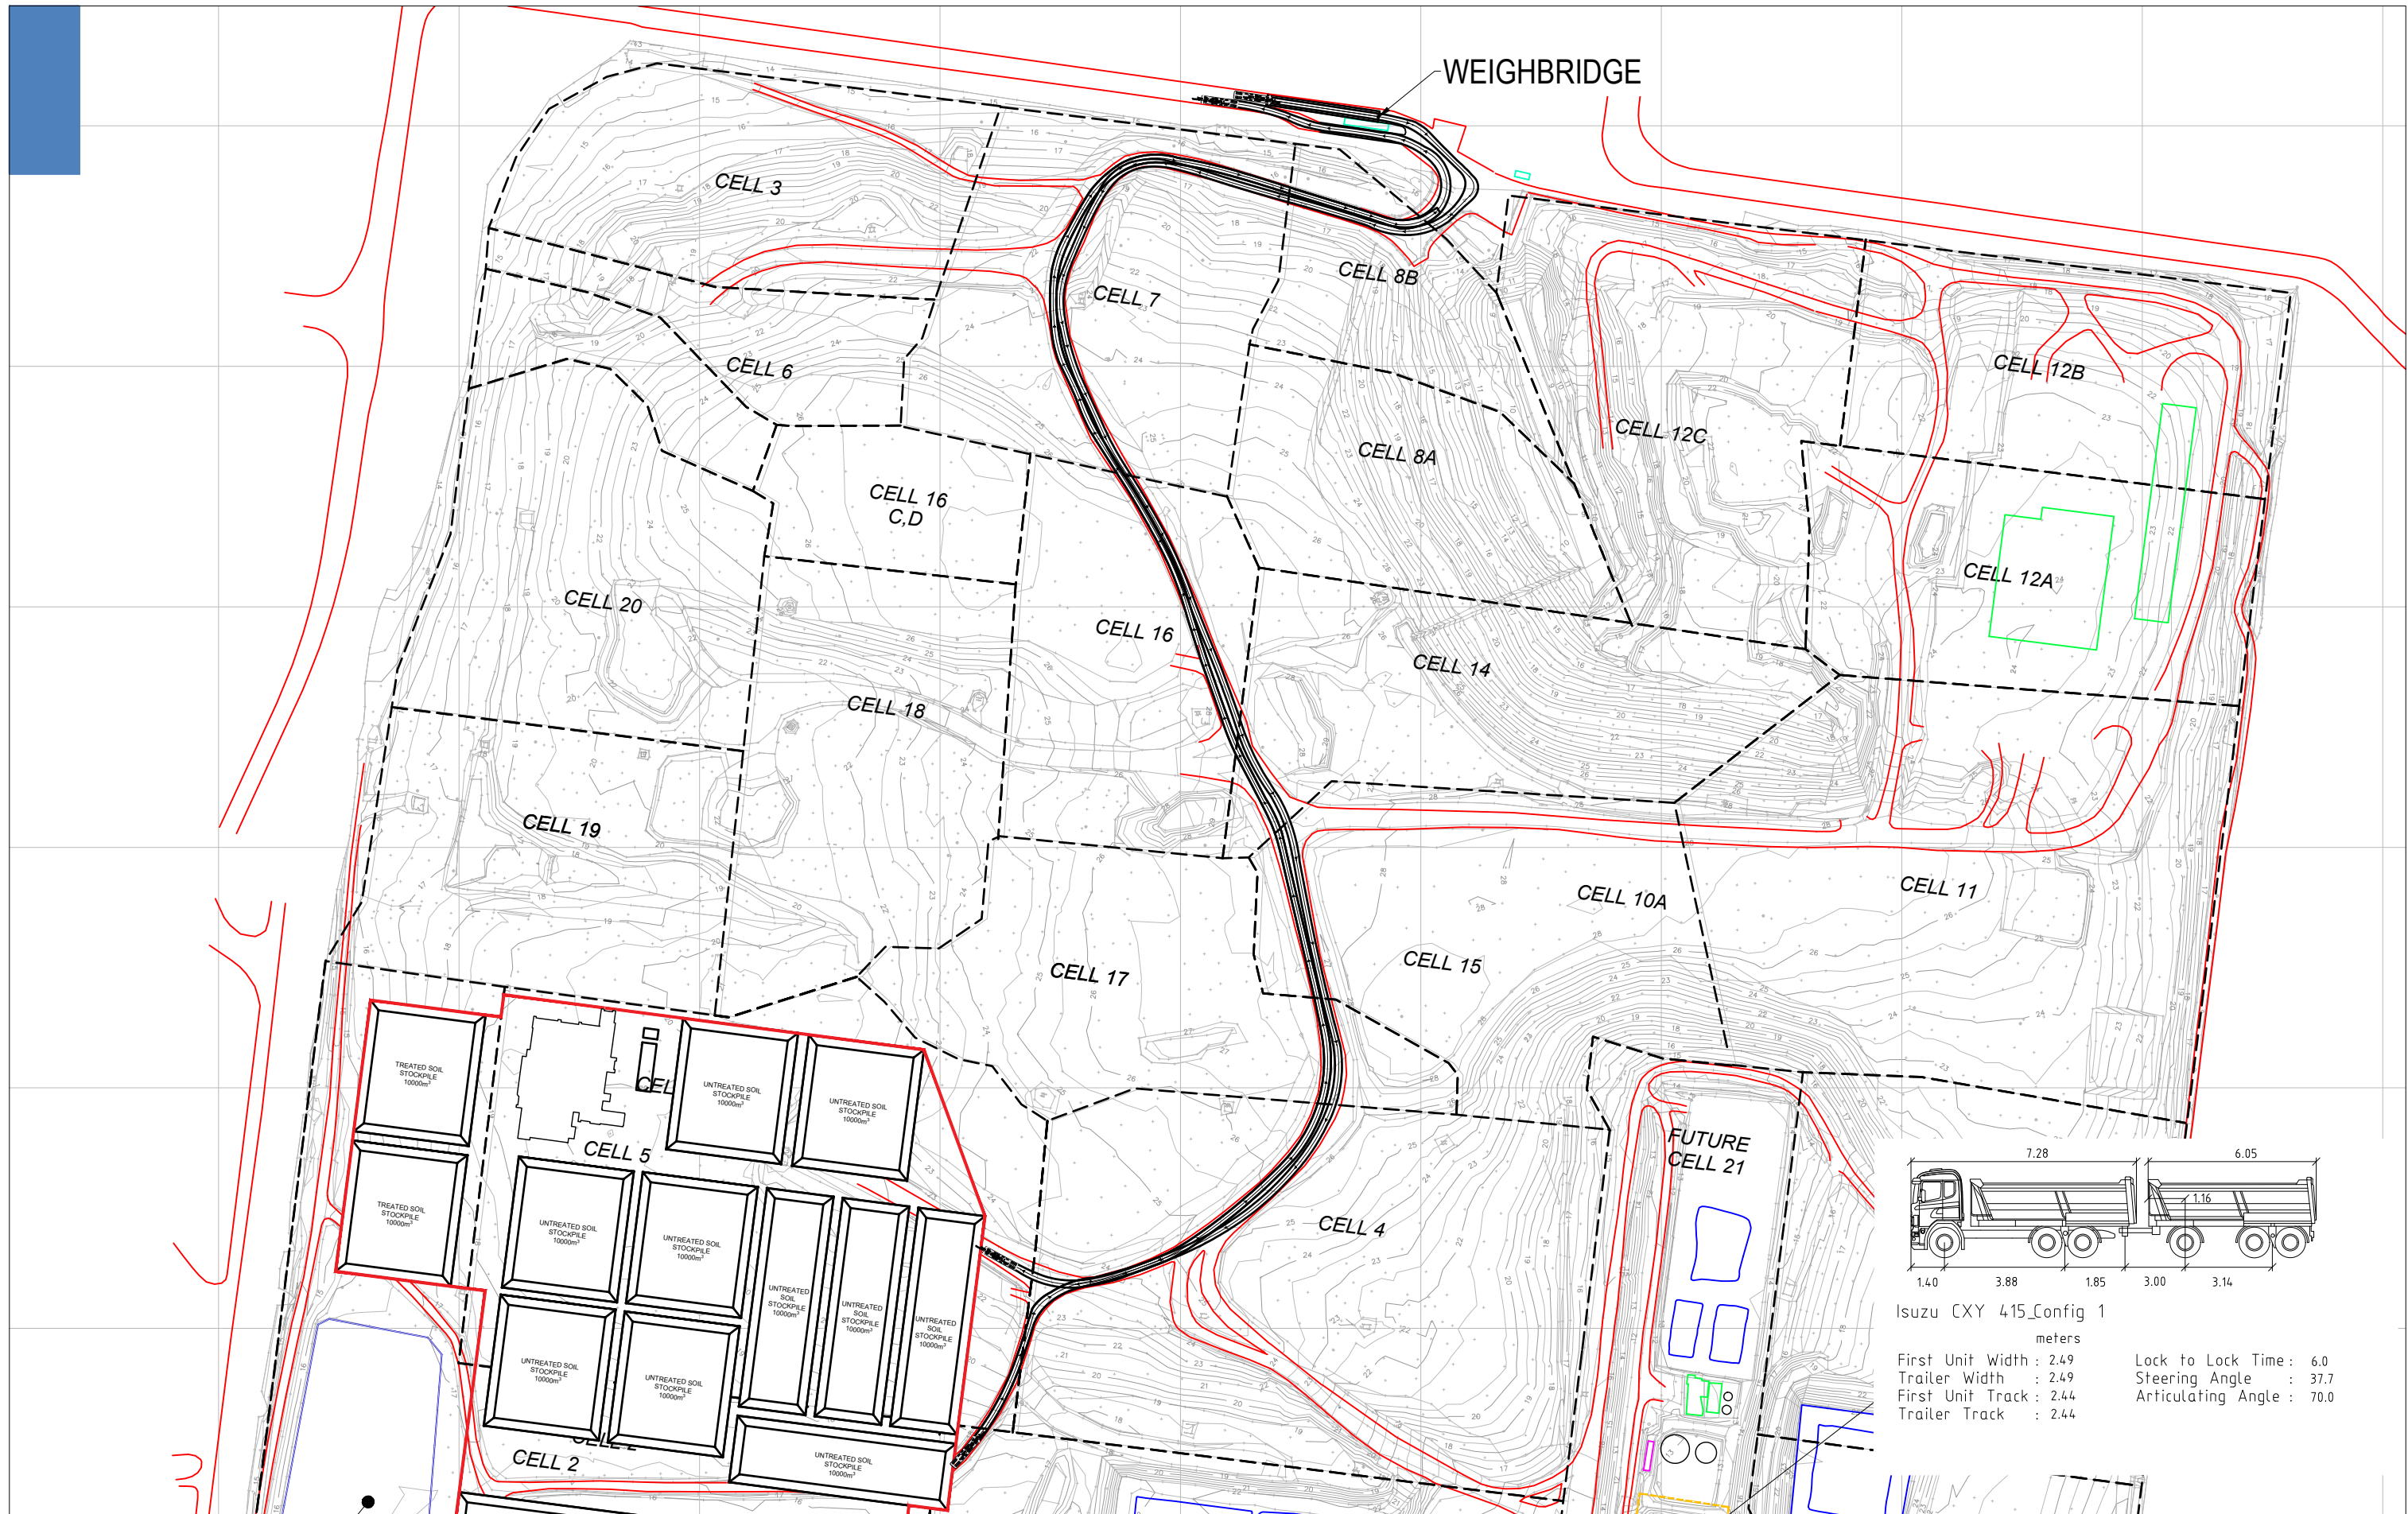

Turning Movements Plan - Truck and Trailer
 31365 - SUEZ Taylors Road Landfill Soil Washing Facility

**ADVERTISED
 PLAN**

0m 50 100 150
 Scale 1:2500 @ A3

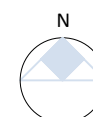


Figure 008

Project Number
 Revision
 Date
 © Copyright

31365
 B
 09/Jun/2022

