

ADVERTISED PLAN



This copied document to be made available for the sole purpose of enabling its consideration and review as part of a planning process under the Planning and Environment Act 1987. The document must not be used for any purpose which may breach any copyright

APPENDIX C

SITING PLAN

ADVERTISED PLAN

OVERALL PLAN

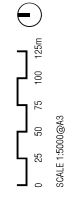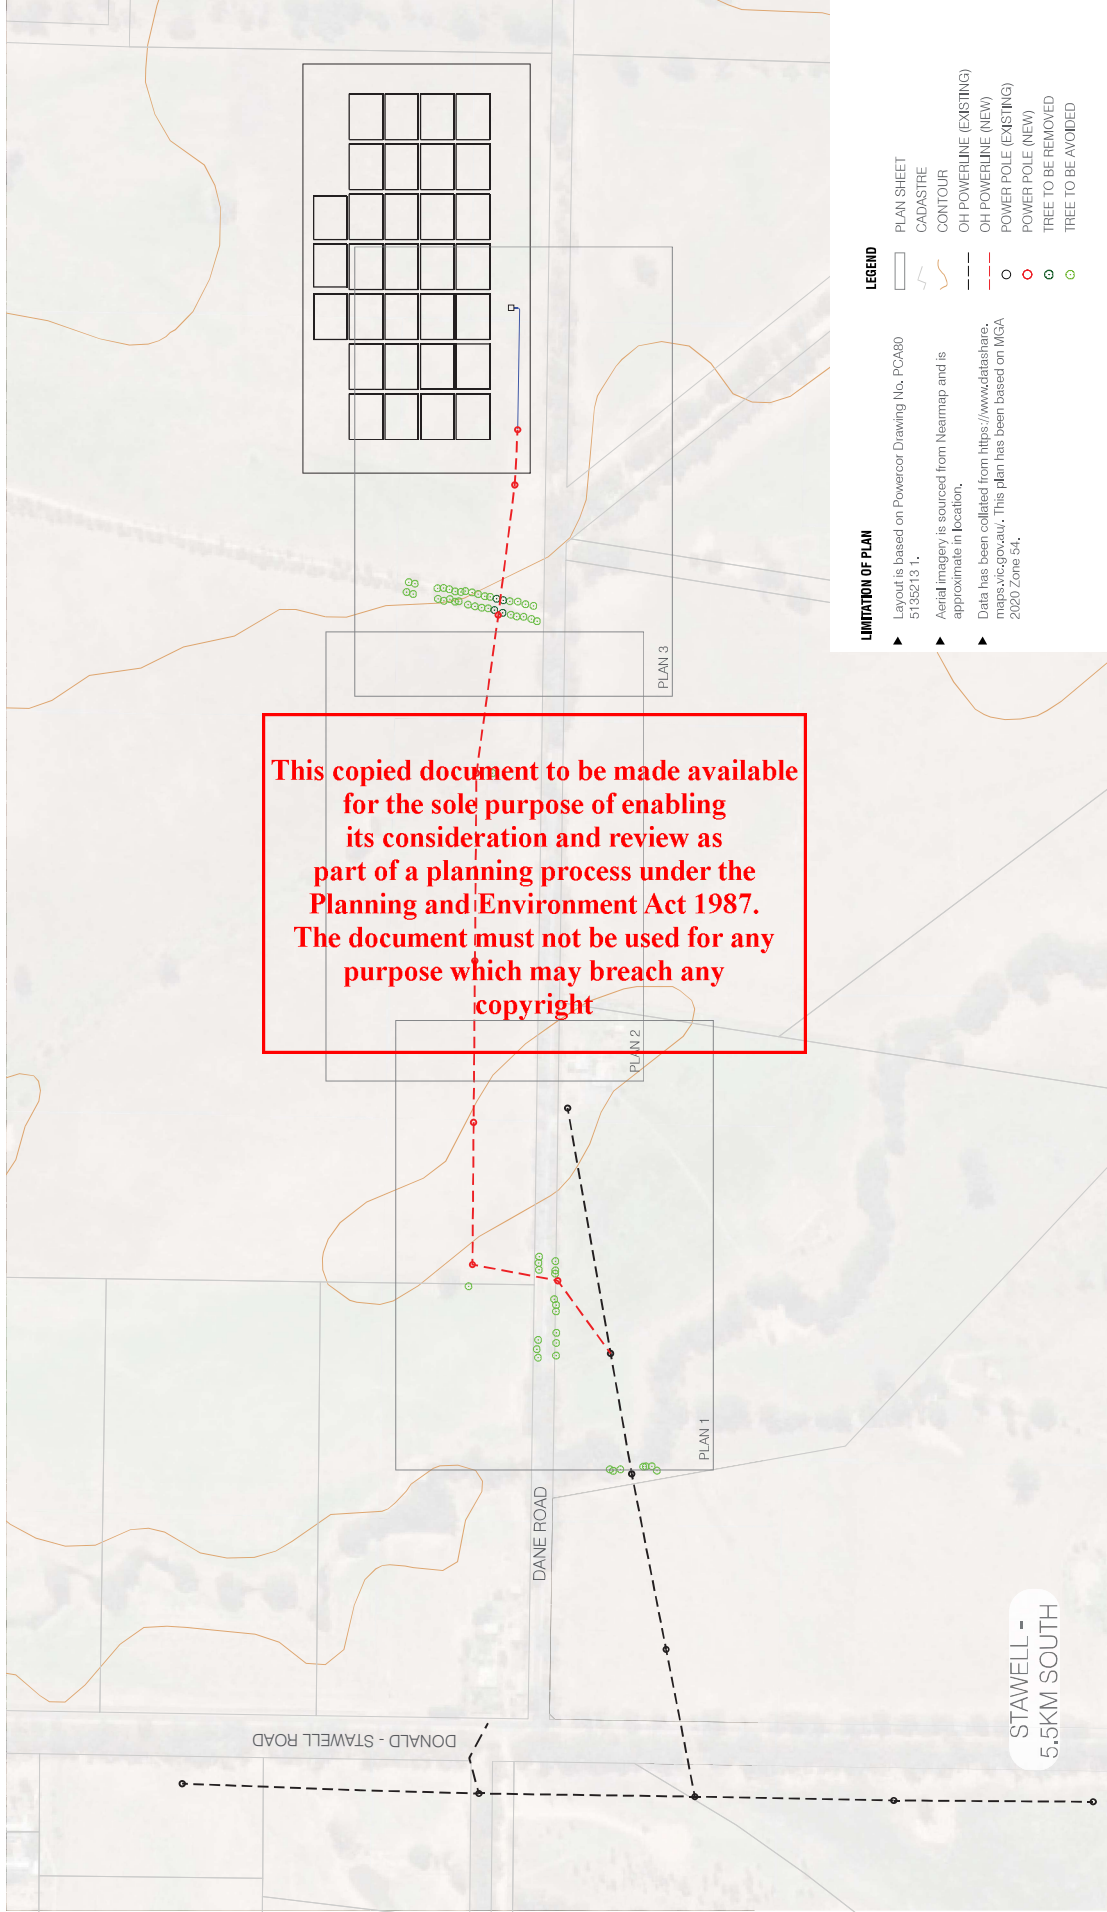


8:30:02973 Urban Design Plans & Drawings | Concept Plan | ID 01 Concept Plan | Rev 00

DIS NO.	309973	UD ID 01	REV	00	DATE	01/09/2023	DESIGN	MLJ	AUTH	PD
---------	--------	----------	-----	----	------	------------	--------	-----	------	----

POWERCOR OH HV CONNECTION SITING PLAN
105 DANIE RD STAWELL

ADVERTISED PLAN

PLAN 1

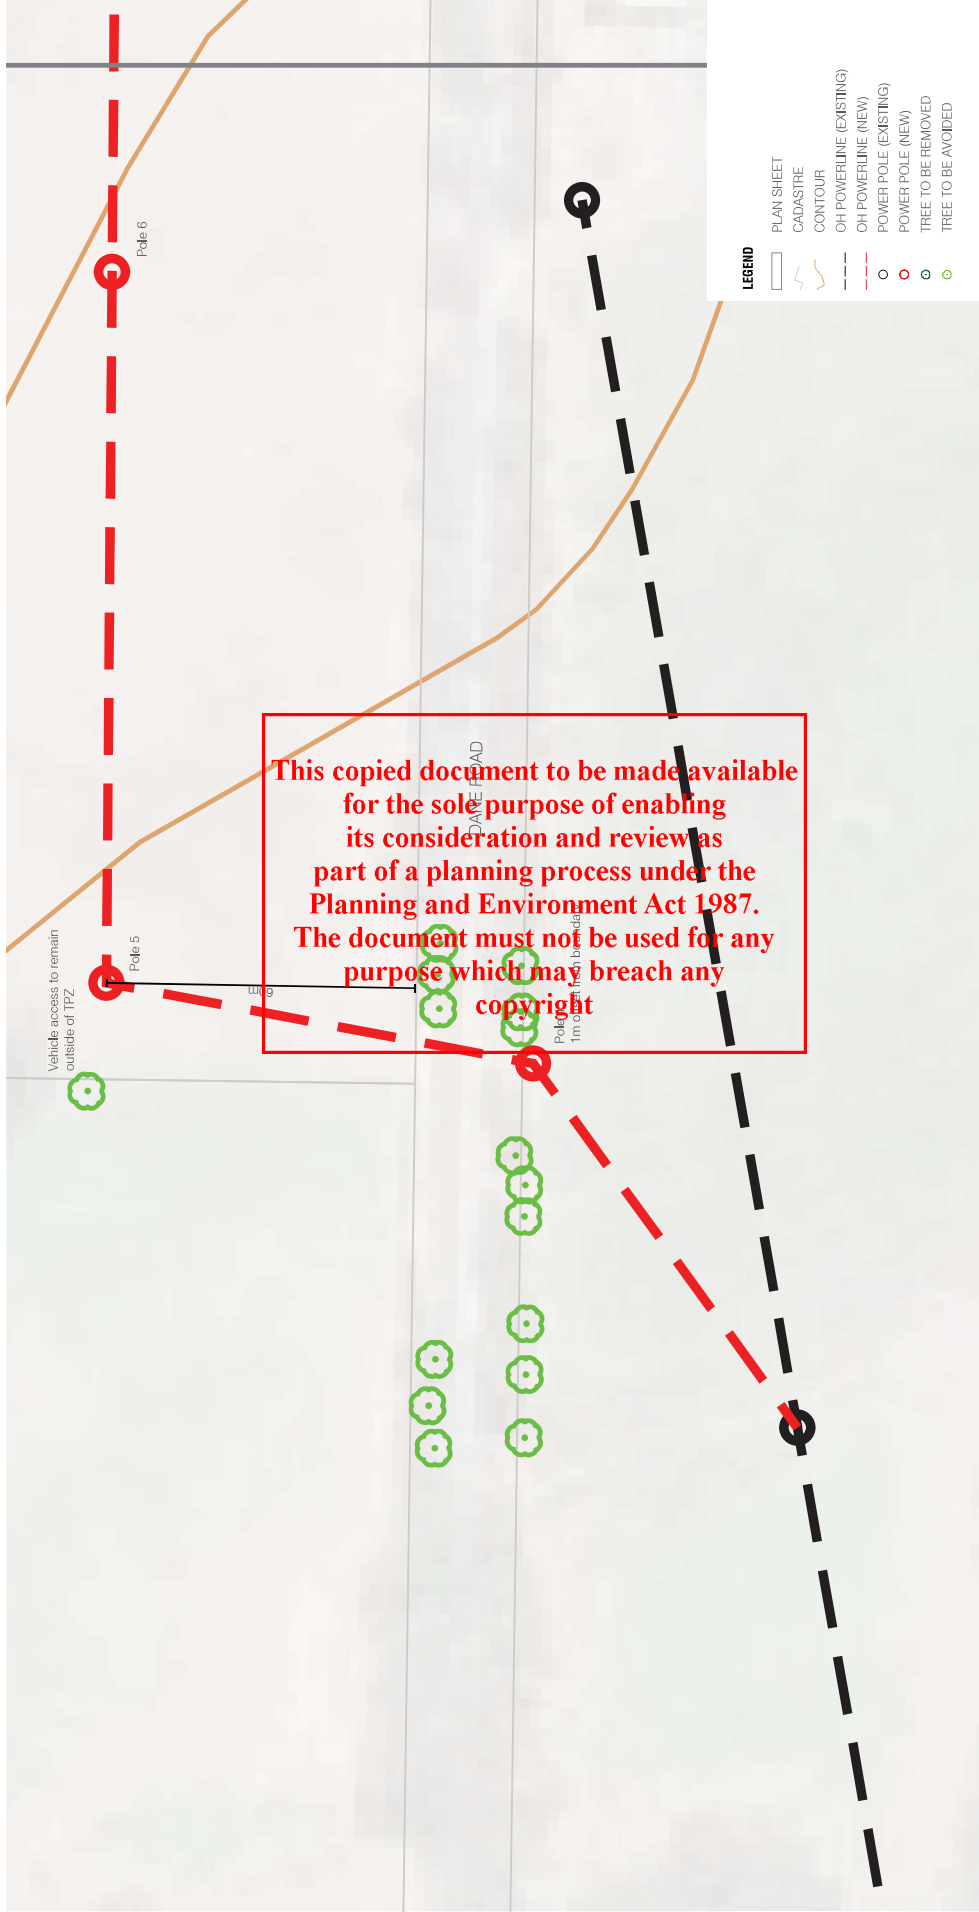

POWERCOR OH HV CONNECTION
SITING PLAN
105 DANE RD STAWELL


DIS NO. 309973 UD ID 01
AUTH PD
DESIGNER MJ
DATE 01/09/2023
REV 00



8:30/02973/Urban Design Plans & Drawings/02973 UD ID 01 Concept Plan rev.indd

ADVERTISED PLAN

PLAN 2

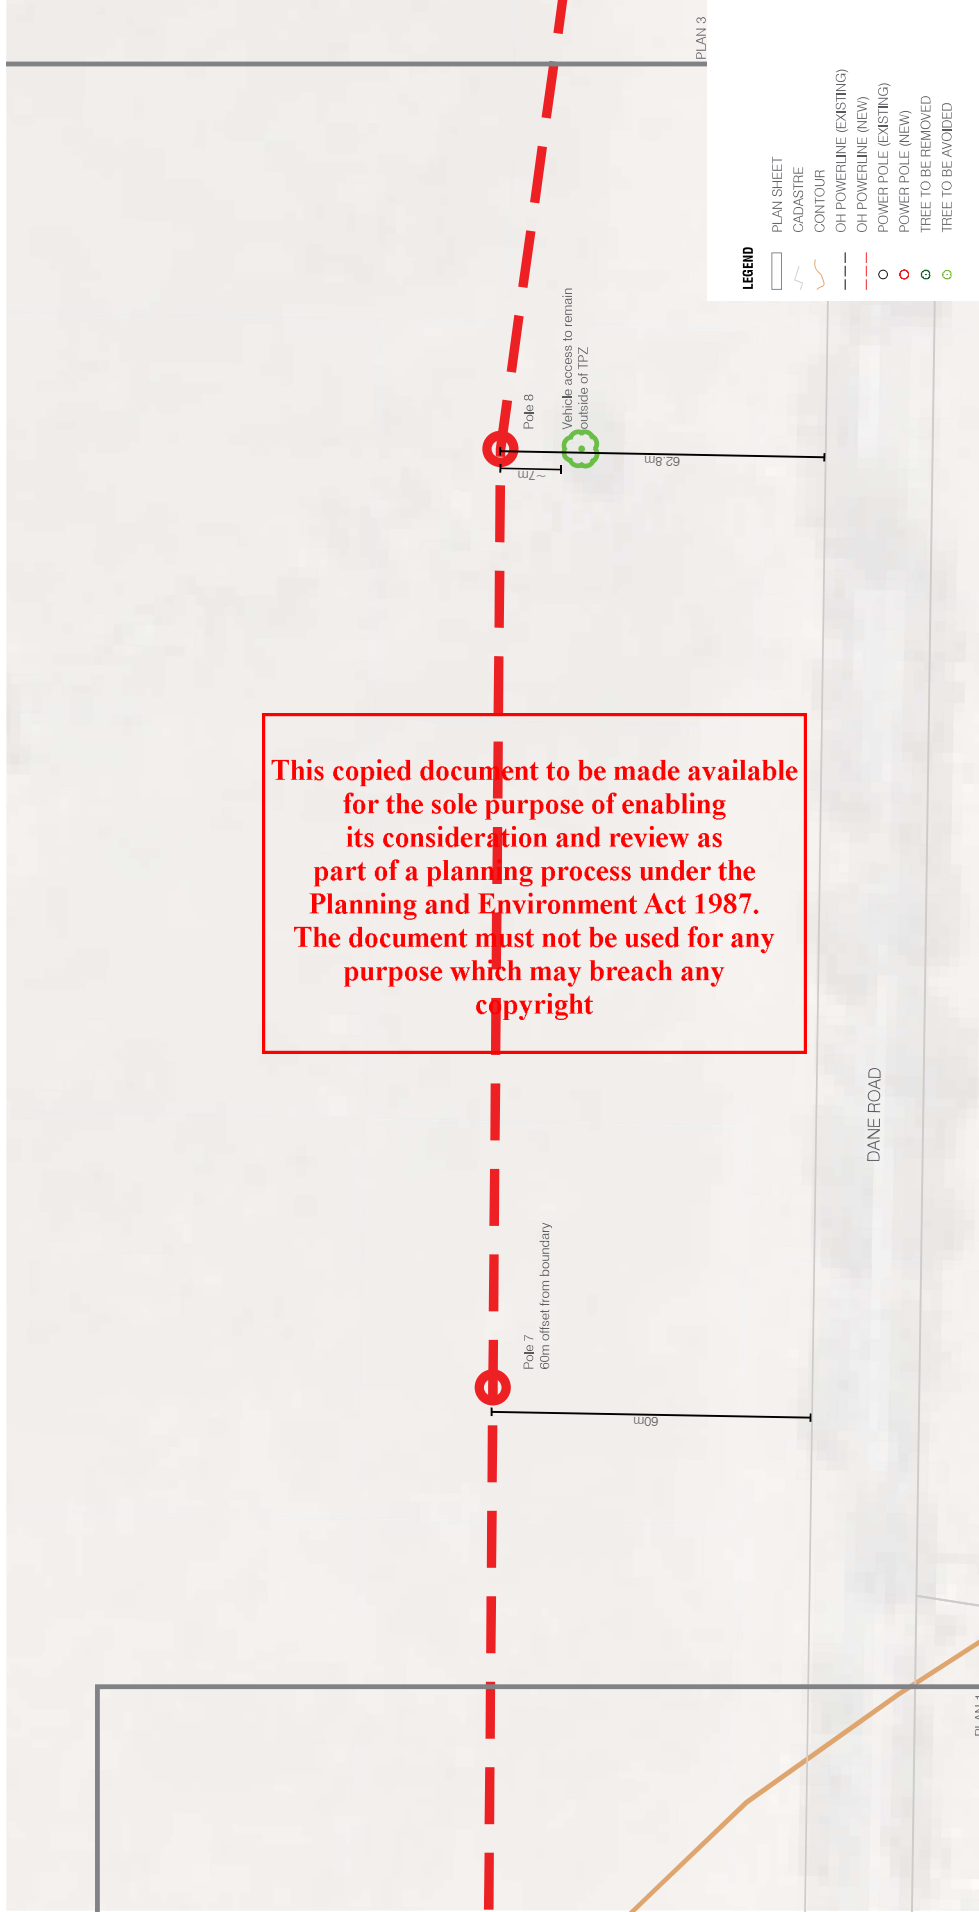

This copied document to be made available for the sole purpose of enabling its consideration and review as part of a planning process under the Planning and Environment Act 1987. The document must not be used for any purpose which may breach any copyright

POWERCOR OH HV CONNECTION
SITING PLAN
105 DANE RD STAWELL

DIS NO: 309973 UD ID 01
REV: 00
DATE: 01/09/2023
DESIGN: MJ
AUTH: PD


spire



8:30:02973 Urban Design Plans & Drawings \02spire\UD ID 01 Concept Plan\UD ID 01 Concept Plan.rvt.indd

ADVERTISED PLAN

PLAN 3

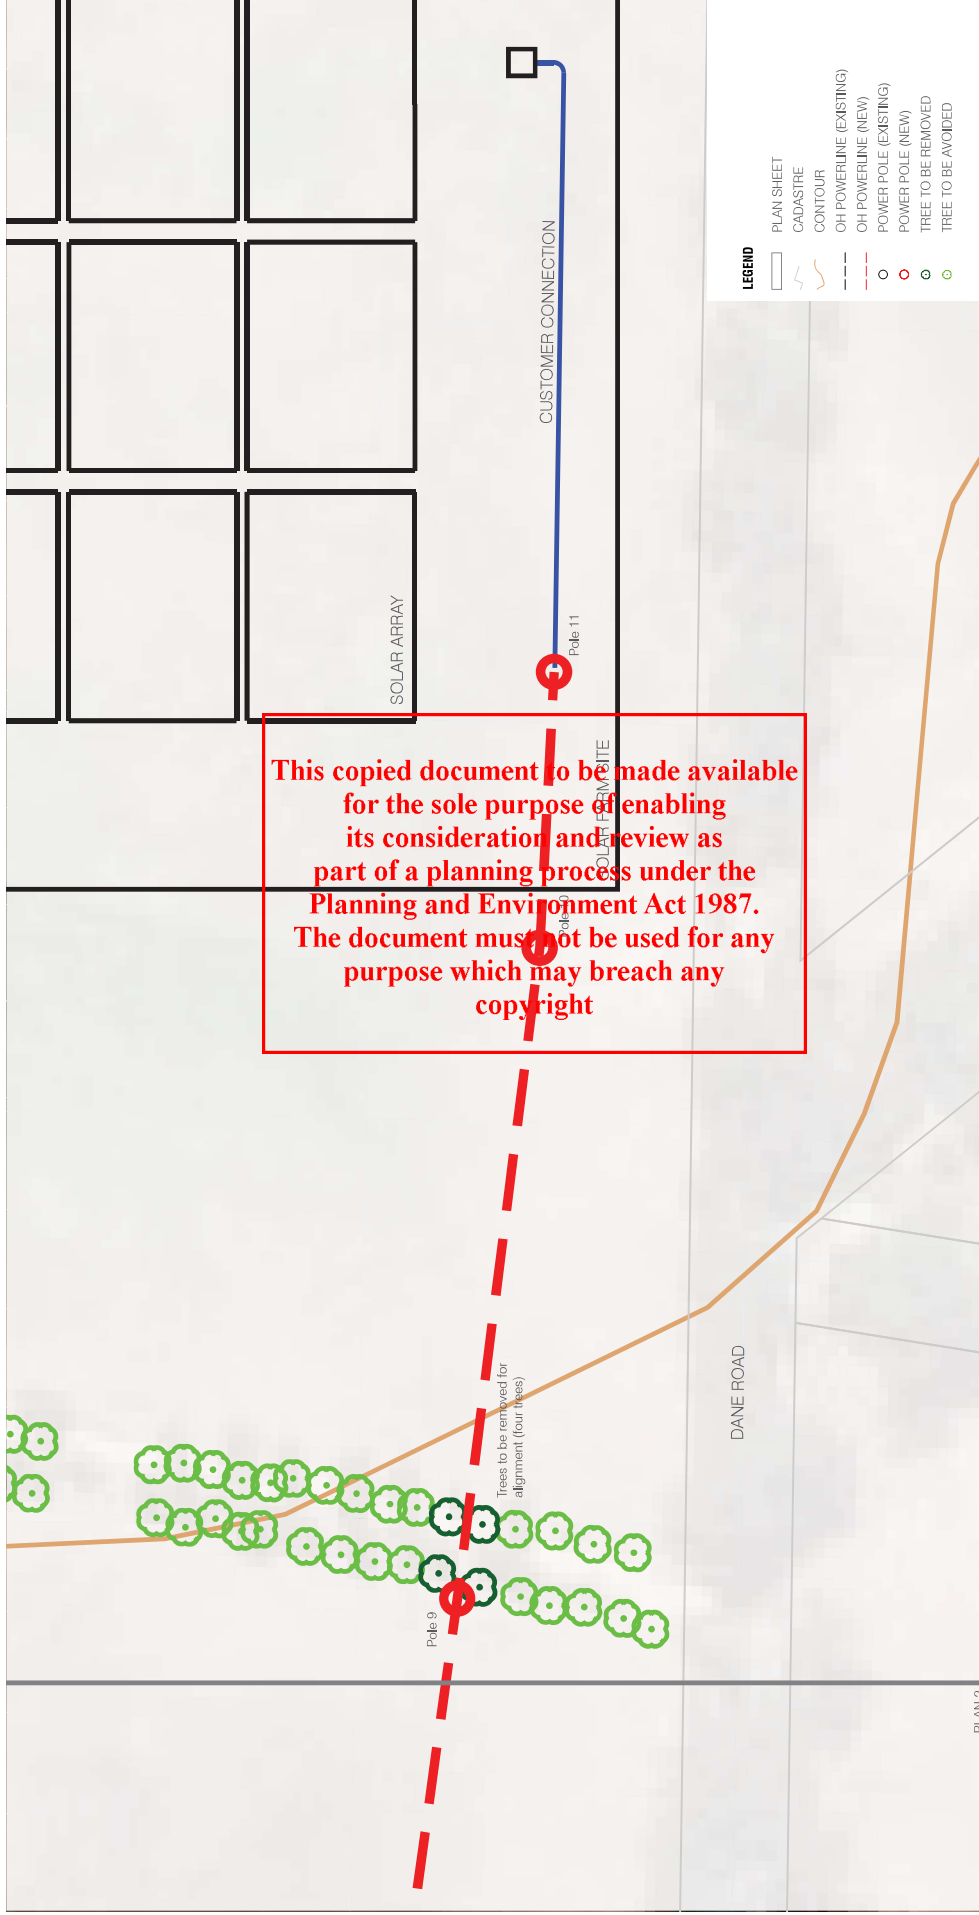

This copied document to be made available for the sole purpose of enabling its consideration and review as part of a planning process under the Planning and Environment Act 1987. The document must not be used for any purpose which may breach any copyright


POWERCOR OH HV CONNECTION
 SITING PLAN
 105 DANE RD STAWELL

DIS NO: 309973 UD ID 01
 DATE: 01/09/2023
 REV: 00
 DES DOC: MLJ
 AUTH: PD


spire |

6:30:02973 Urban Design Plans & Drawings \02spire\UD ID 01 Concept Plan\UD ID 01 Concept Plan.rvt.indd

ADVERTISED PLAN

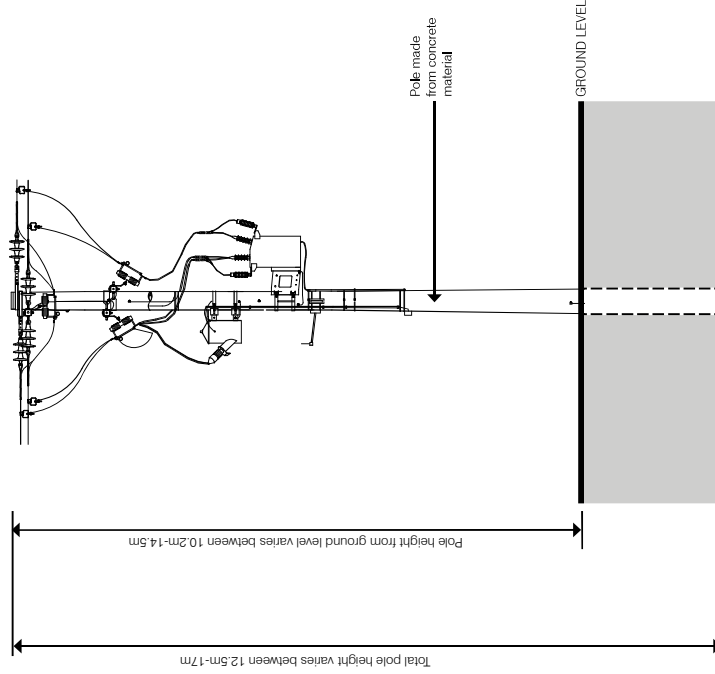

TYPE 2 - ACR POLE SIDE PROFILE

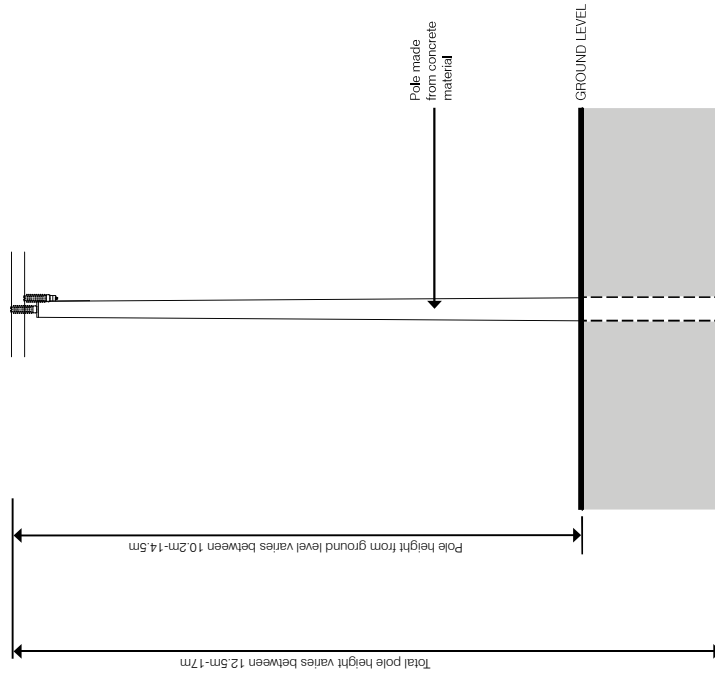

TYPE 1 - INT SIDE PROFILE

This copied document to be made available for the sole purpose of enabling its consideration and review as part of a planning process under the Planning and Environment Act 1987. The document must not be used for any purpose which may breach any copyright

DISB NO: 309973 UD ID 01
01/09/2023
 REV: 00
 DATE: 01/09/2023
 DES: DC3/000
 MJJ
 AUTH: PD