

7.1m from fence TO START OF RESERVE AREA per UE5

100mm layer of 20mm crush rock in-fill throughout

NB: we will peg the reserve at 6.4 x 6.4 and set the RW outside this perimeter to ensure metallic properties of the RW are outside of the reserve area.

Modify Fence to wrap entire enclosure

6.4 X 6.4 Sub-station reserve

6.4 X 2.5 MSB reserve

150x50/200x75 Concrete Sleeper Retaining Wall.

Gal Steel H-Posts as required. Height as required.

150x150 Hob at front – butt into RW

This copied document to be made available for the sole purpose of enabling its consideration and review as part of a planning process under the Planning and Environment Act 1987. The document must not be used for any purpose which may breach any copyright

NMSB 3.0 x 0.45 – slab to suit



Set out is outside of 6.4 reserve area required


NB: reserve area cut to 150mm above footpath RL (i.e. height of HOB)

STEVENS RD - Footpath


STEVENS RD

Allow 1m clearance from kiosk reserve for door opening

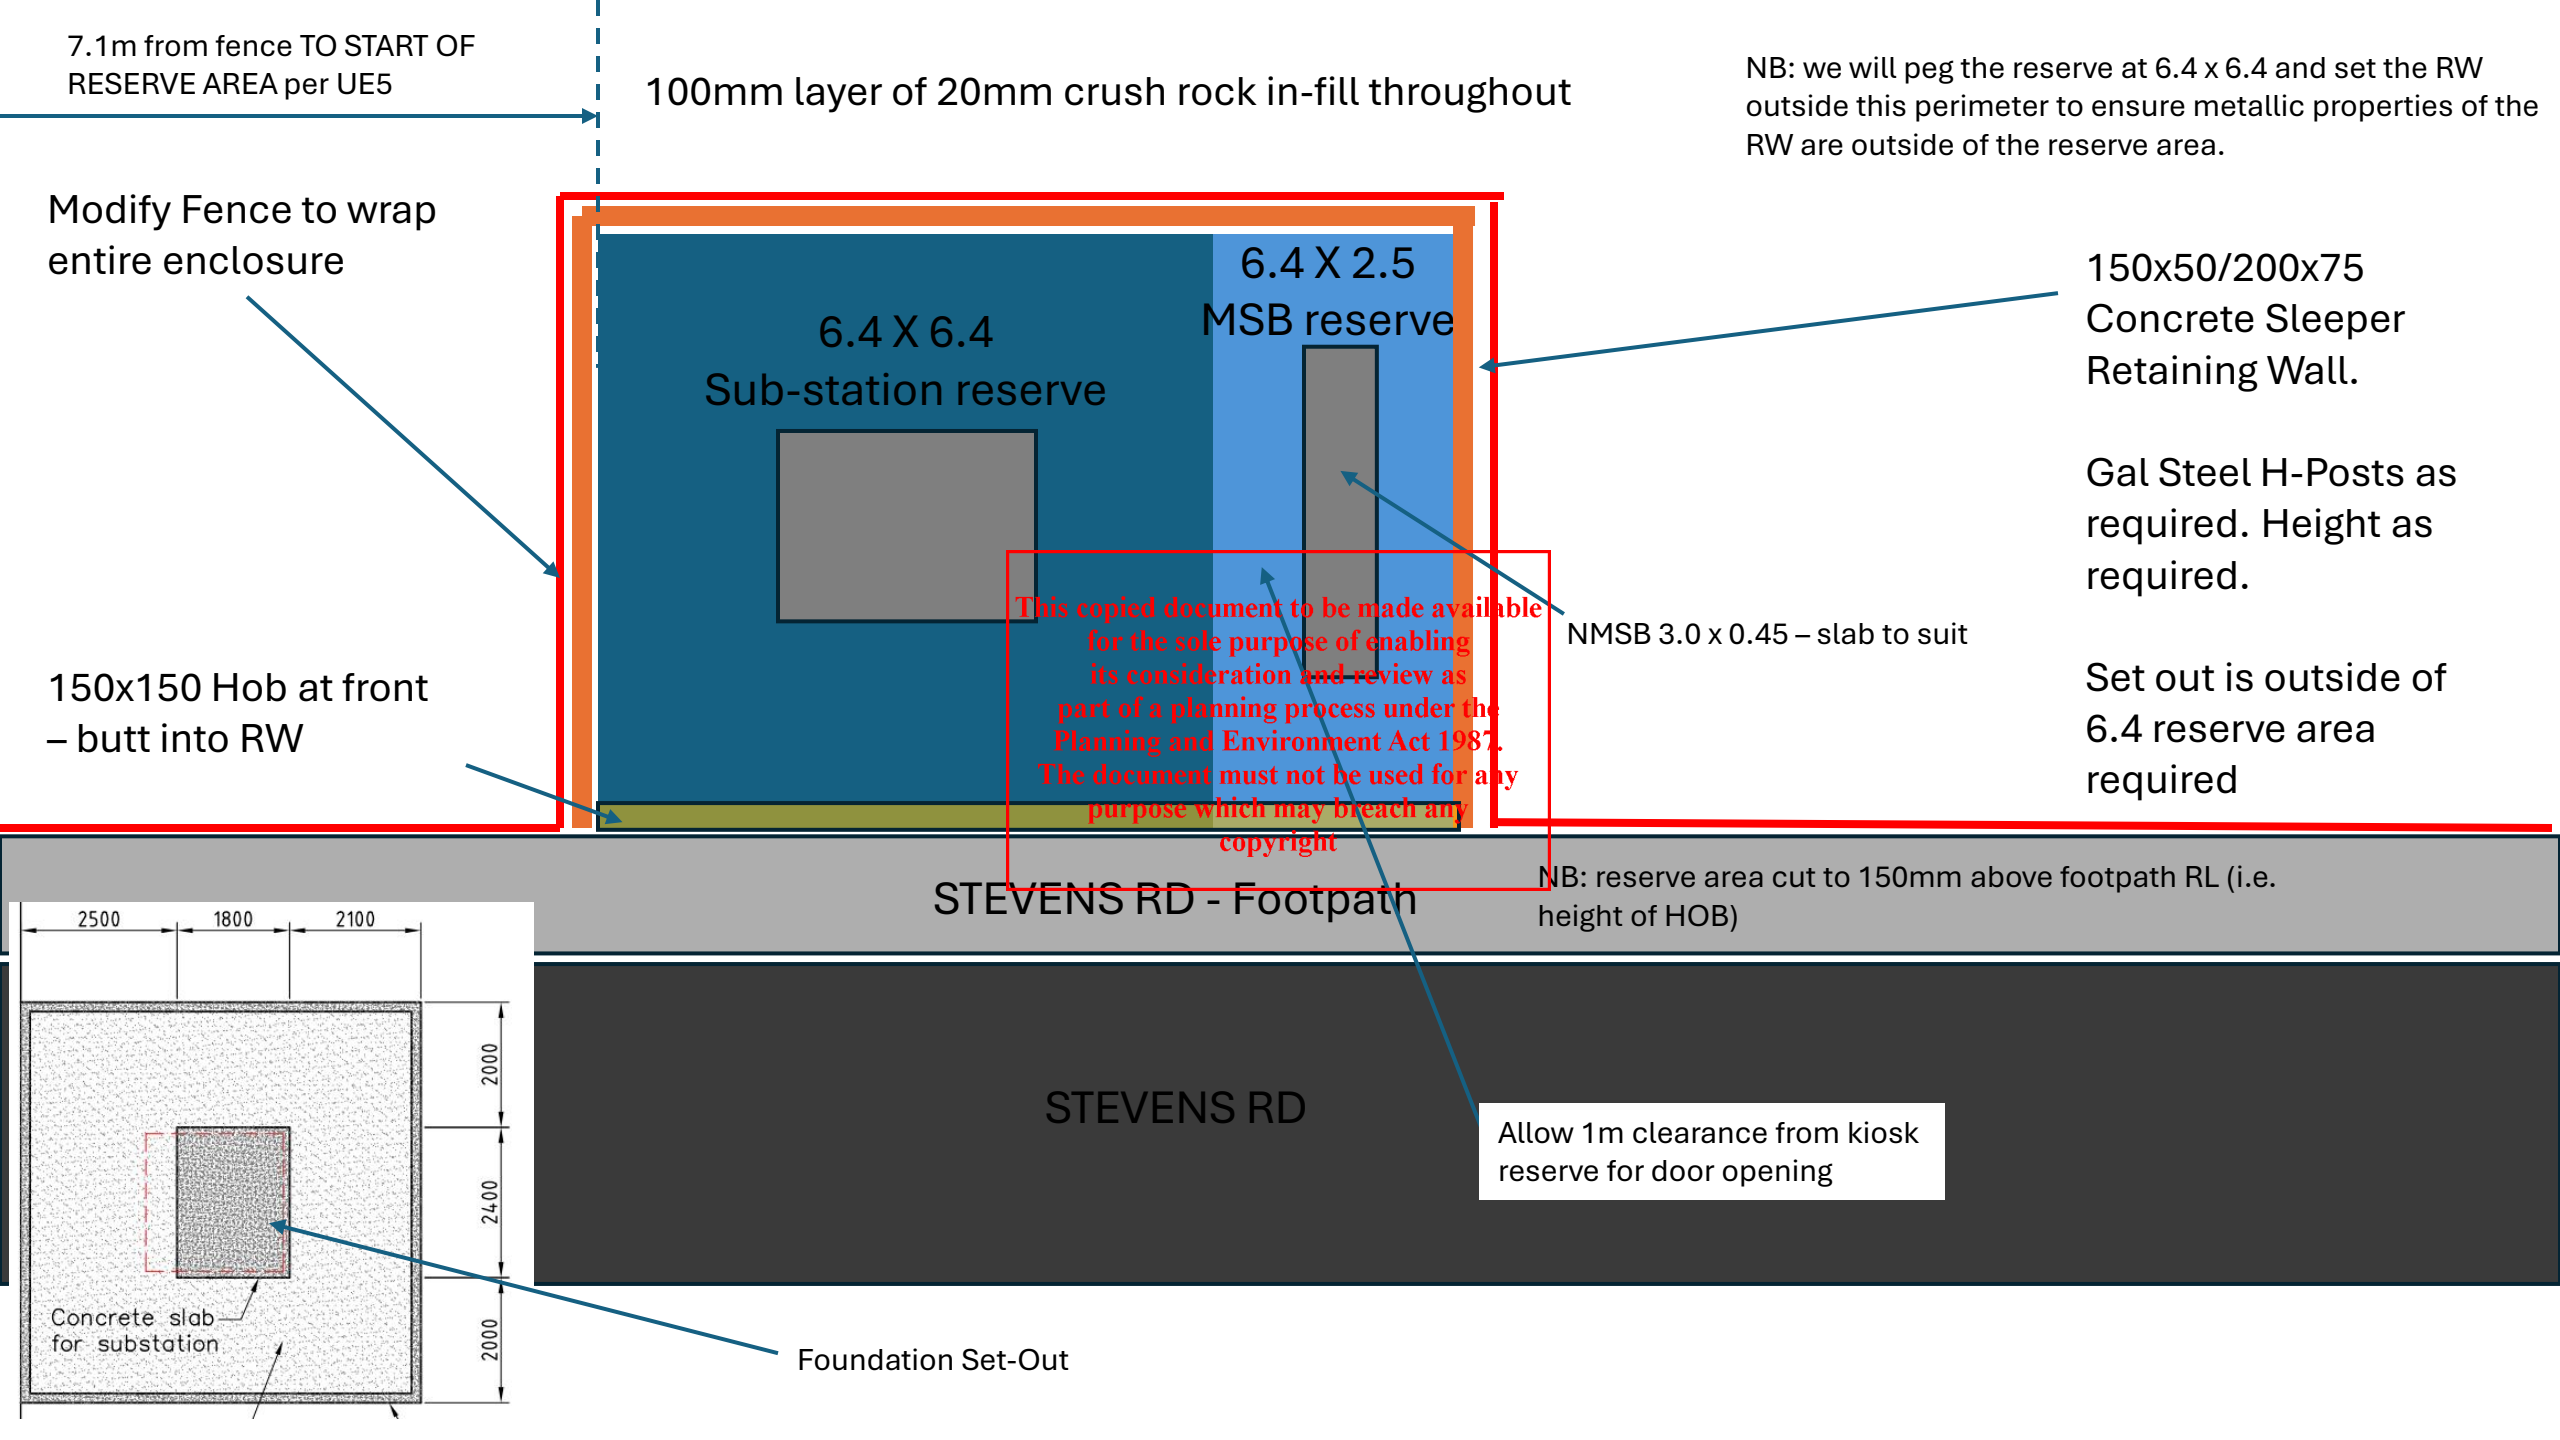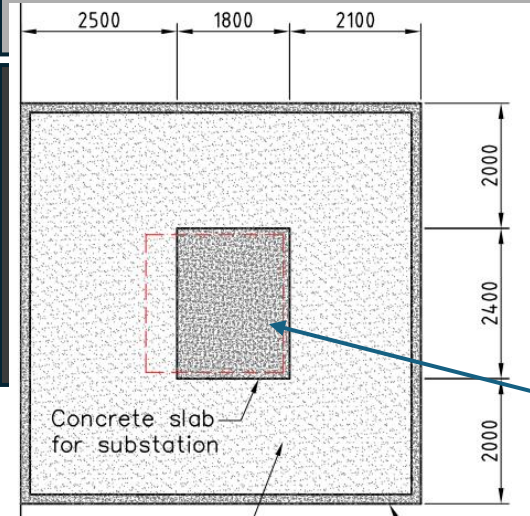


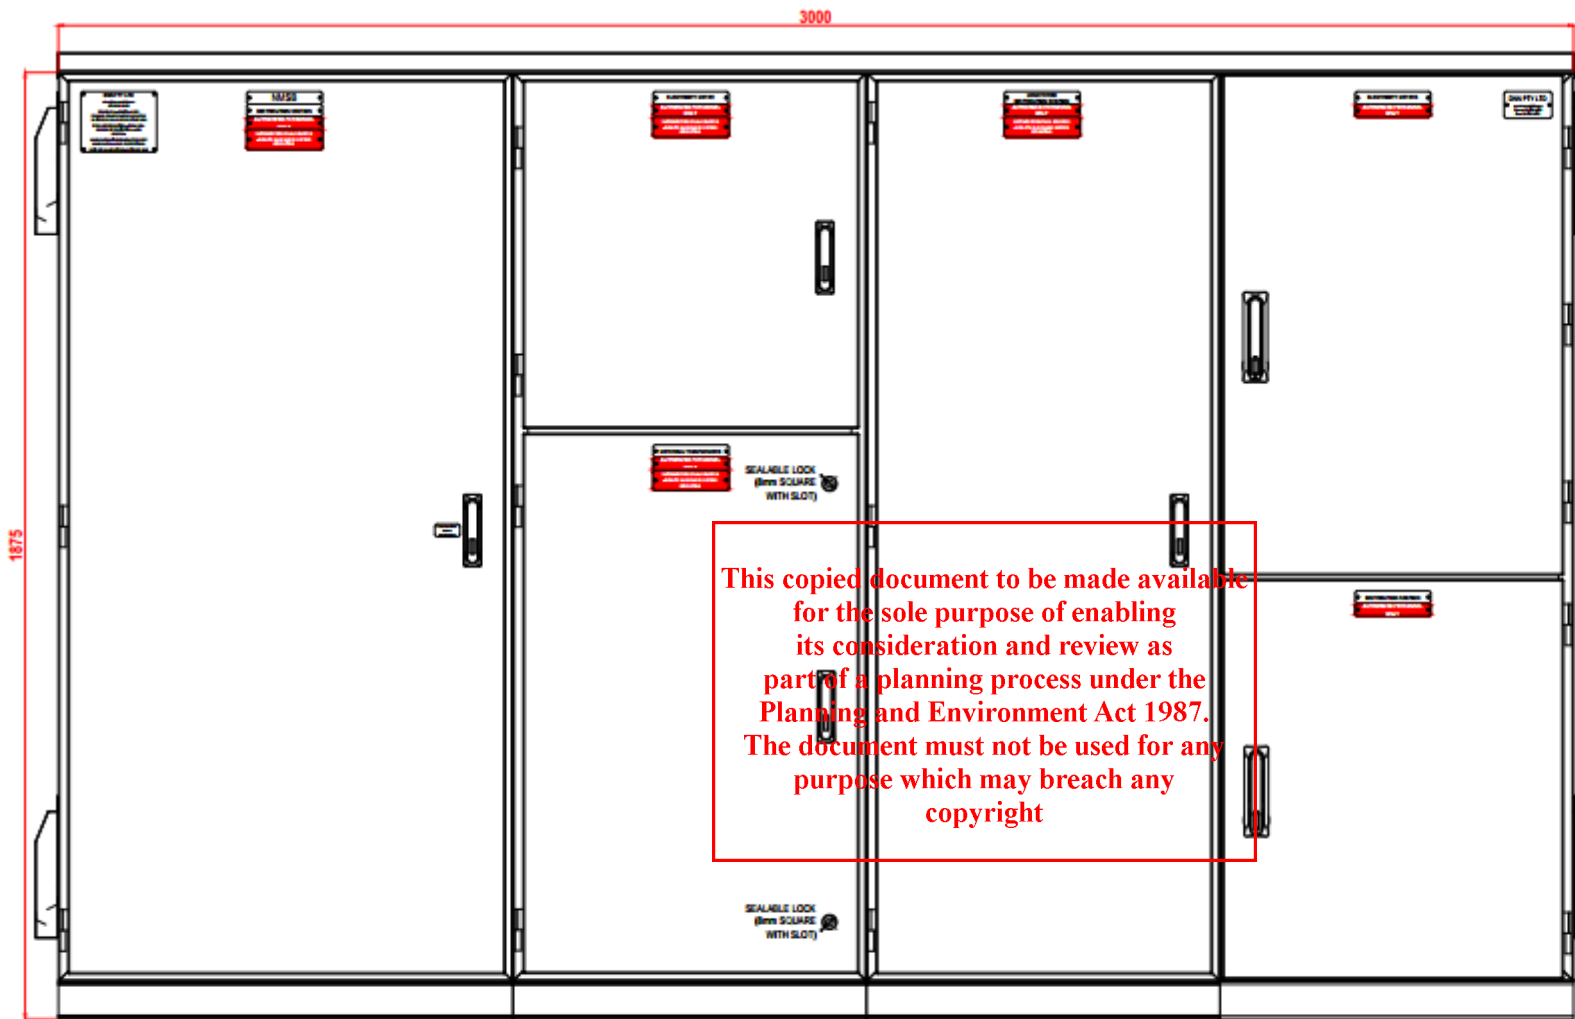

FRONT ELEVATION - DOORS ON

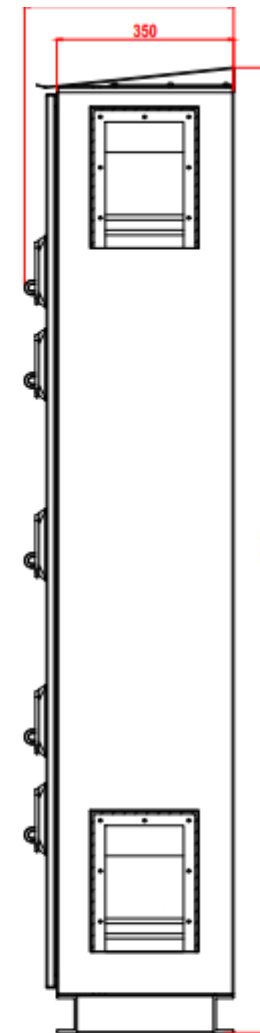

SIDE VIEW

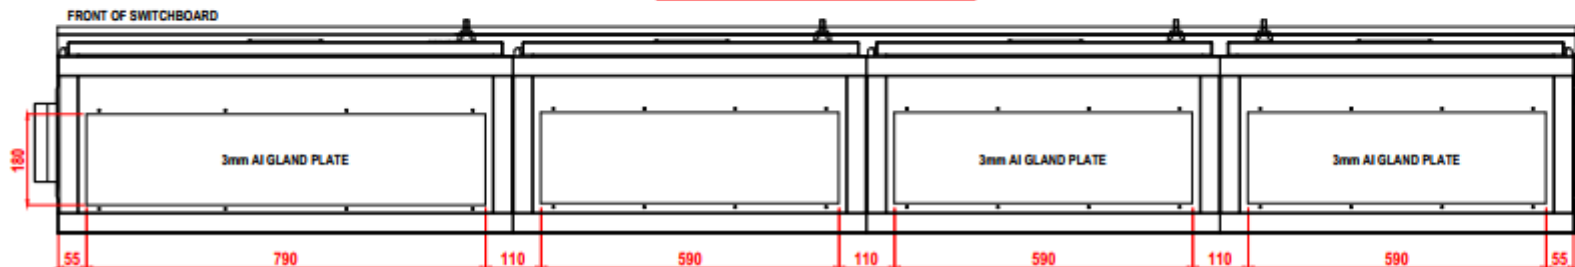


BOTTOM VIEW

LABEL LIST

This copied document to be made available for the sole purpose of enabling its consideration and review as part of a planning process under the Planning and Environment Act 1987. The document must not be used for any purpose which may breach any copyright

ADVERTISED PLAN

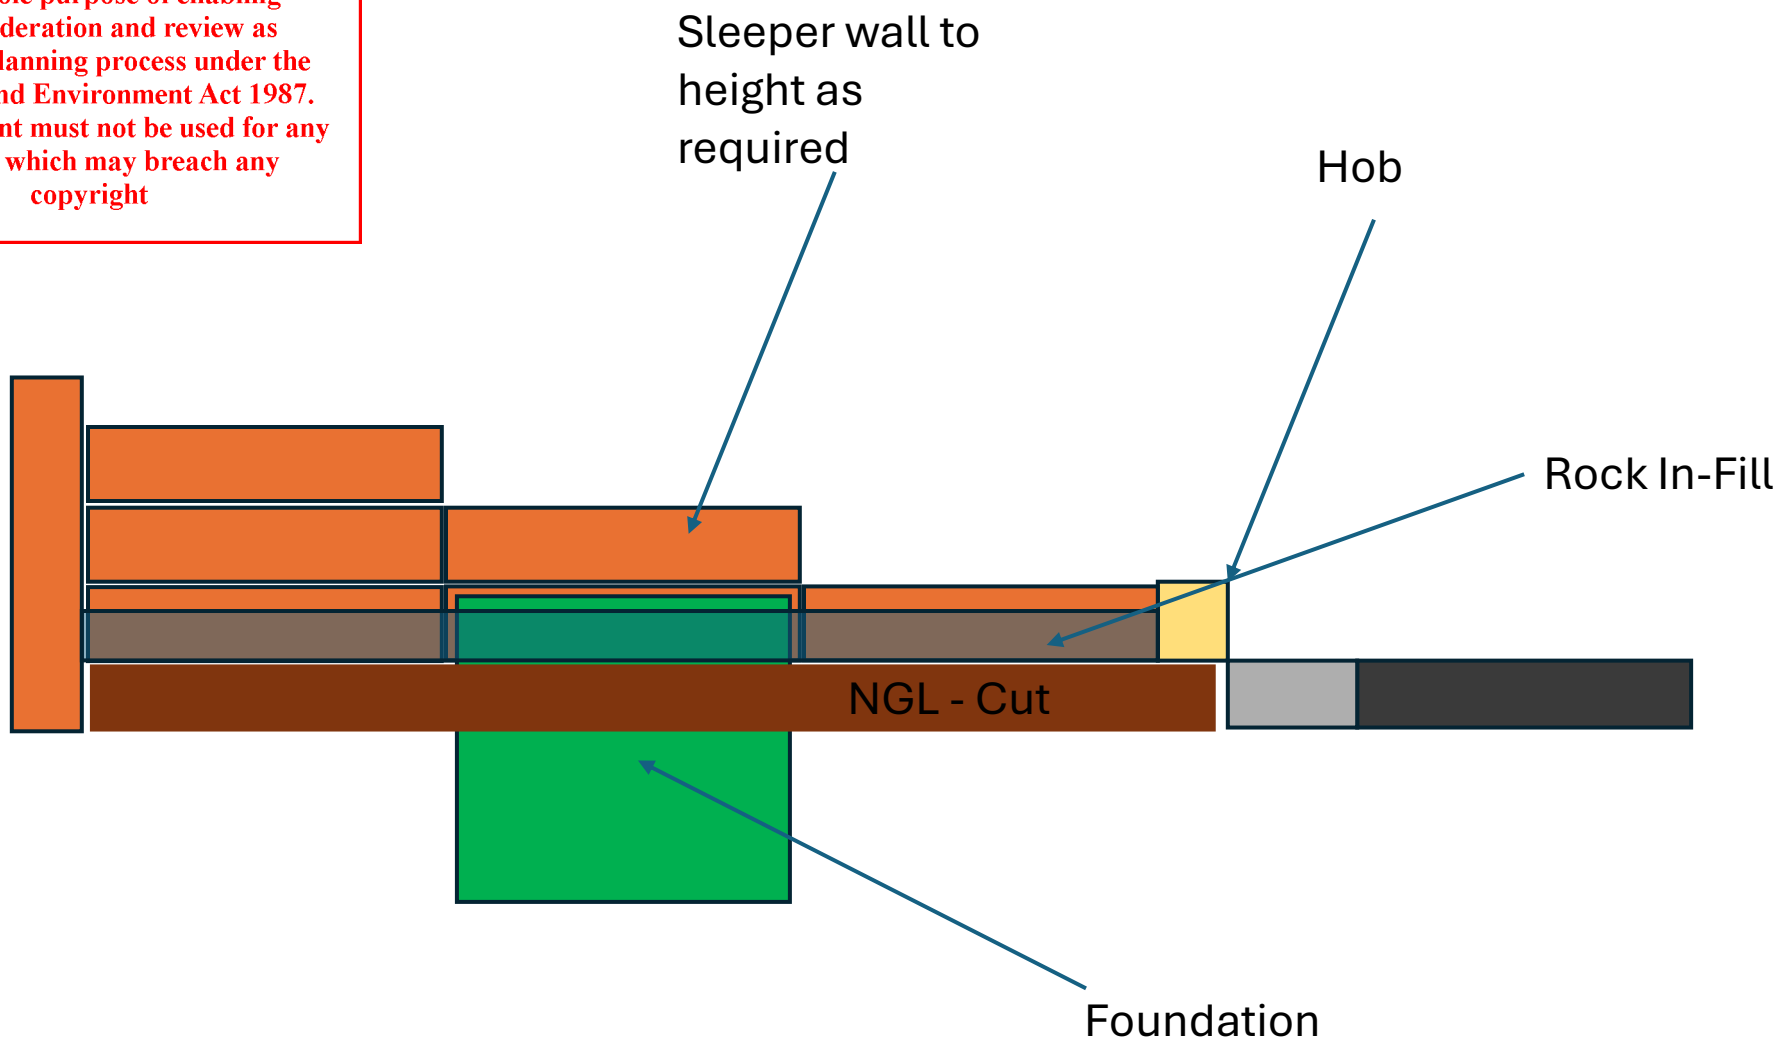



This copied document to be made available for the sole purpose of enabling its consideration and review as part of a planning process under the Planning and Environment Act 1987. The document must not be used for any purpose which may breach any copyright



This copied document to be made available for the sole purpose of enabling its consideration and review as part of a planning process under the Planning and Environment Act 1987. The document must not be used for any purpose which may breach any copyright