

**LEGEND**

- PROPOSED POWER POLE
- PROPOSED OVERHEAD CABLE
- EXISTING ROAD
- ▨ DRIVEWAY/CROSSOVER
- ▨ NATIVE VEGETATION
- DWELLING
- SHED

**GENERAL NOTES**

1. POWER POLE DIAMETERS ARE 450mm.
2. EXISTING POWER POLES AND WIRING TO BE REPLACED BY NEW ALIGNMENT.
3. EXISTING SERVICES SHOWN ON THE PLANS HAVE BEEN SOURCED VIA DIAL BEFORE YOU DIG INFORMATION AND SURVEY INFORMATION PROVIDED BY SK SPATIAL (FILENAME: 201393LF2, DATE: 31/08/2021).

REFER TO DRAWING TP102

REFER TO DRAWING TP103

REFER TO DRAWING TP103

REFER TO DRAWING TP104

REFER TO DRAWING TP104

REFER TO DRAWING TP 109

REFER TO DRAWING TP105

This copied document to be made available for the sole purpose of enabling its consideration and review as part of a planning process under the Planning and Environment Act 1987. The document must not be used for any purpose which may breach any copyright

REFER TO DRAWING TP106

REFER TO DRAWING TP106


REFER TO DRAWING TP107

REFER TO DRAWING TP107


REFER TO DRAWING TP108

REFER TO DRAWING TP108

| ISSUE/AMT | DESCRIPTION                              | BY | APP | DATE     |
|-----------|--|----|-----|----------|
| A         | PRELIMINARY ISSUE                        | MZ | JC  | 09.09.21 |
| B         | AMENDED DRAWINGS WITH EXISTING DWELLINGS | MZ | JC  | 04.11.21 |
| C         | AMENDED DRAWINGS WITH EXISTING DWELLINGS | MZ | BC  | 21.03.24 |
| D         | MINOR UPDATES                            | MZ | MD  | 26.06.24 |

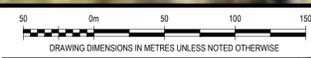

**PRELIMINARY  
NOT FOR CONSTRUCTION**

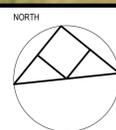

**ADVERTISED  
PLAN**



PROJECT  
**Fulham Solar Farm  
Proposed Power Line Alignment**


TITLE GENERAL NOTES AND COVER PAGE

CLIENT  
**Fulham Solar Farm Pty Ltd**

| PROJECT No | DESIGNED | DRAWN | APPROVED | SCALE     |
|------------|----------|-------|----------|-----------|
| 31546      | DD/JC    | MZ    | MD       | 1:2500@A1 |

DRAWING No  
**31546TP101**

ISSUE/AMT  
**D**

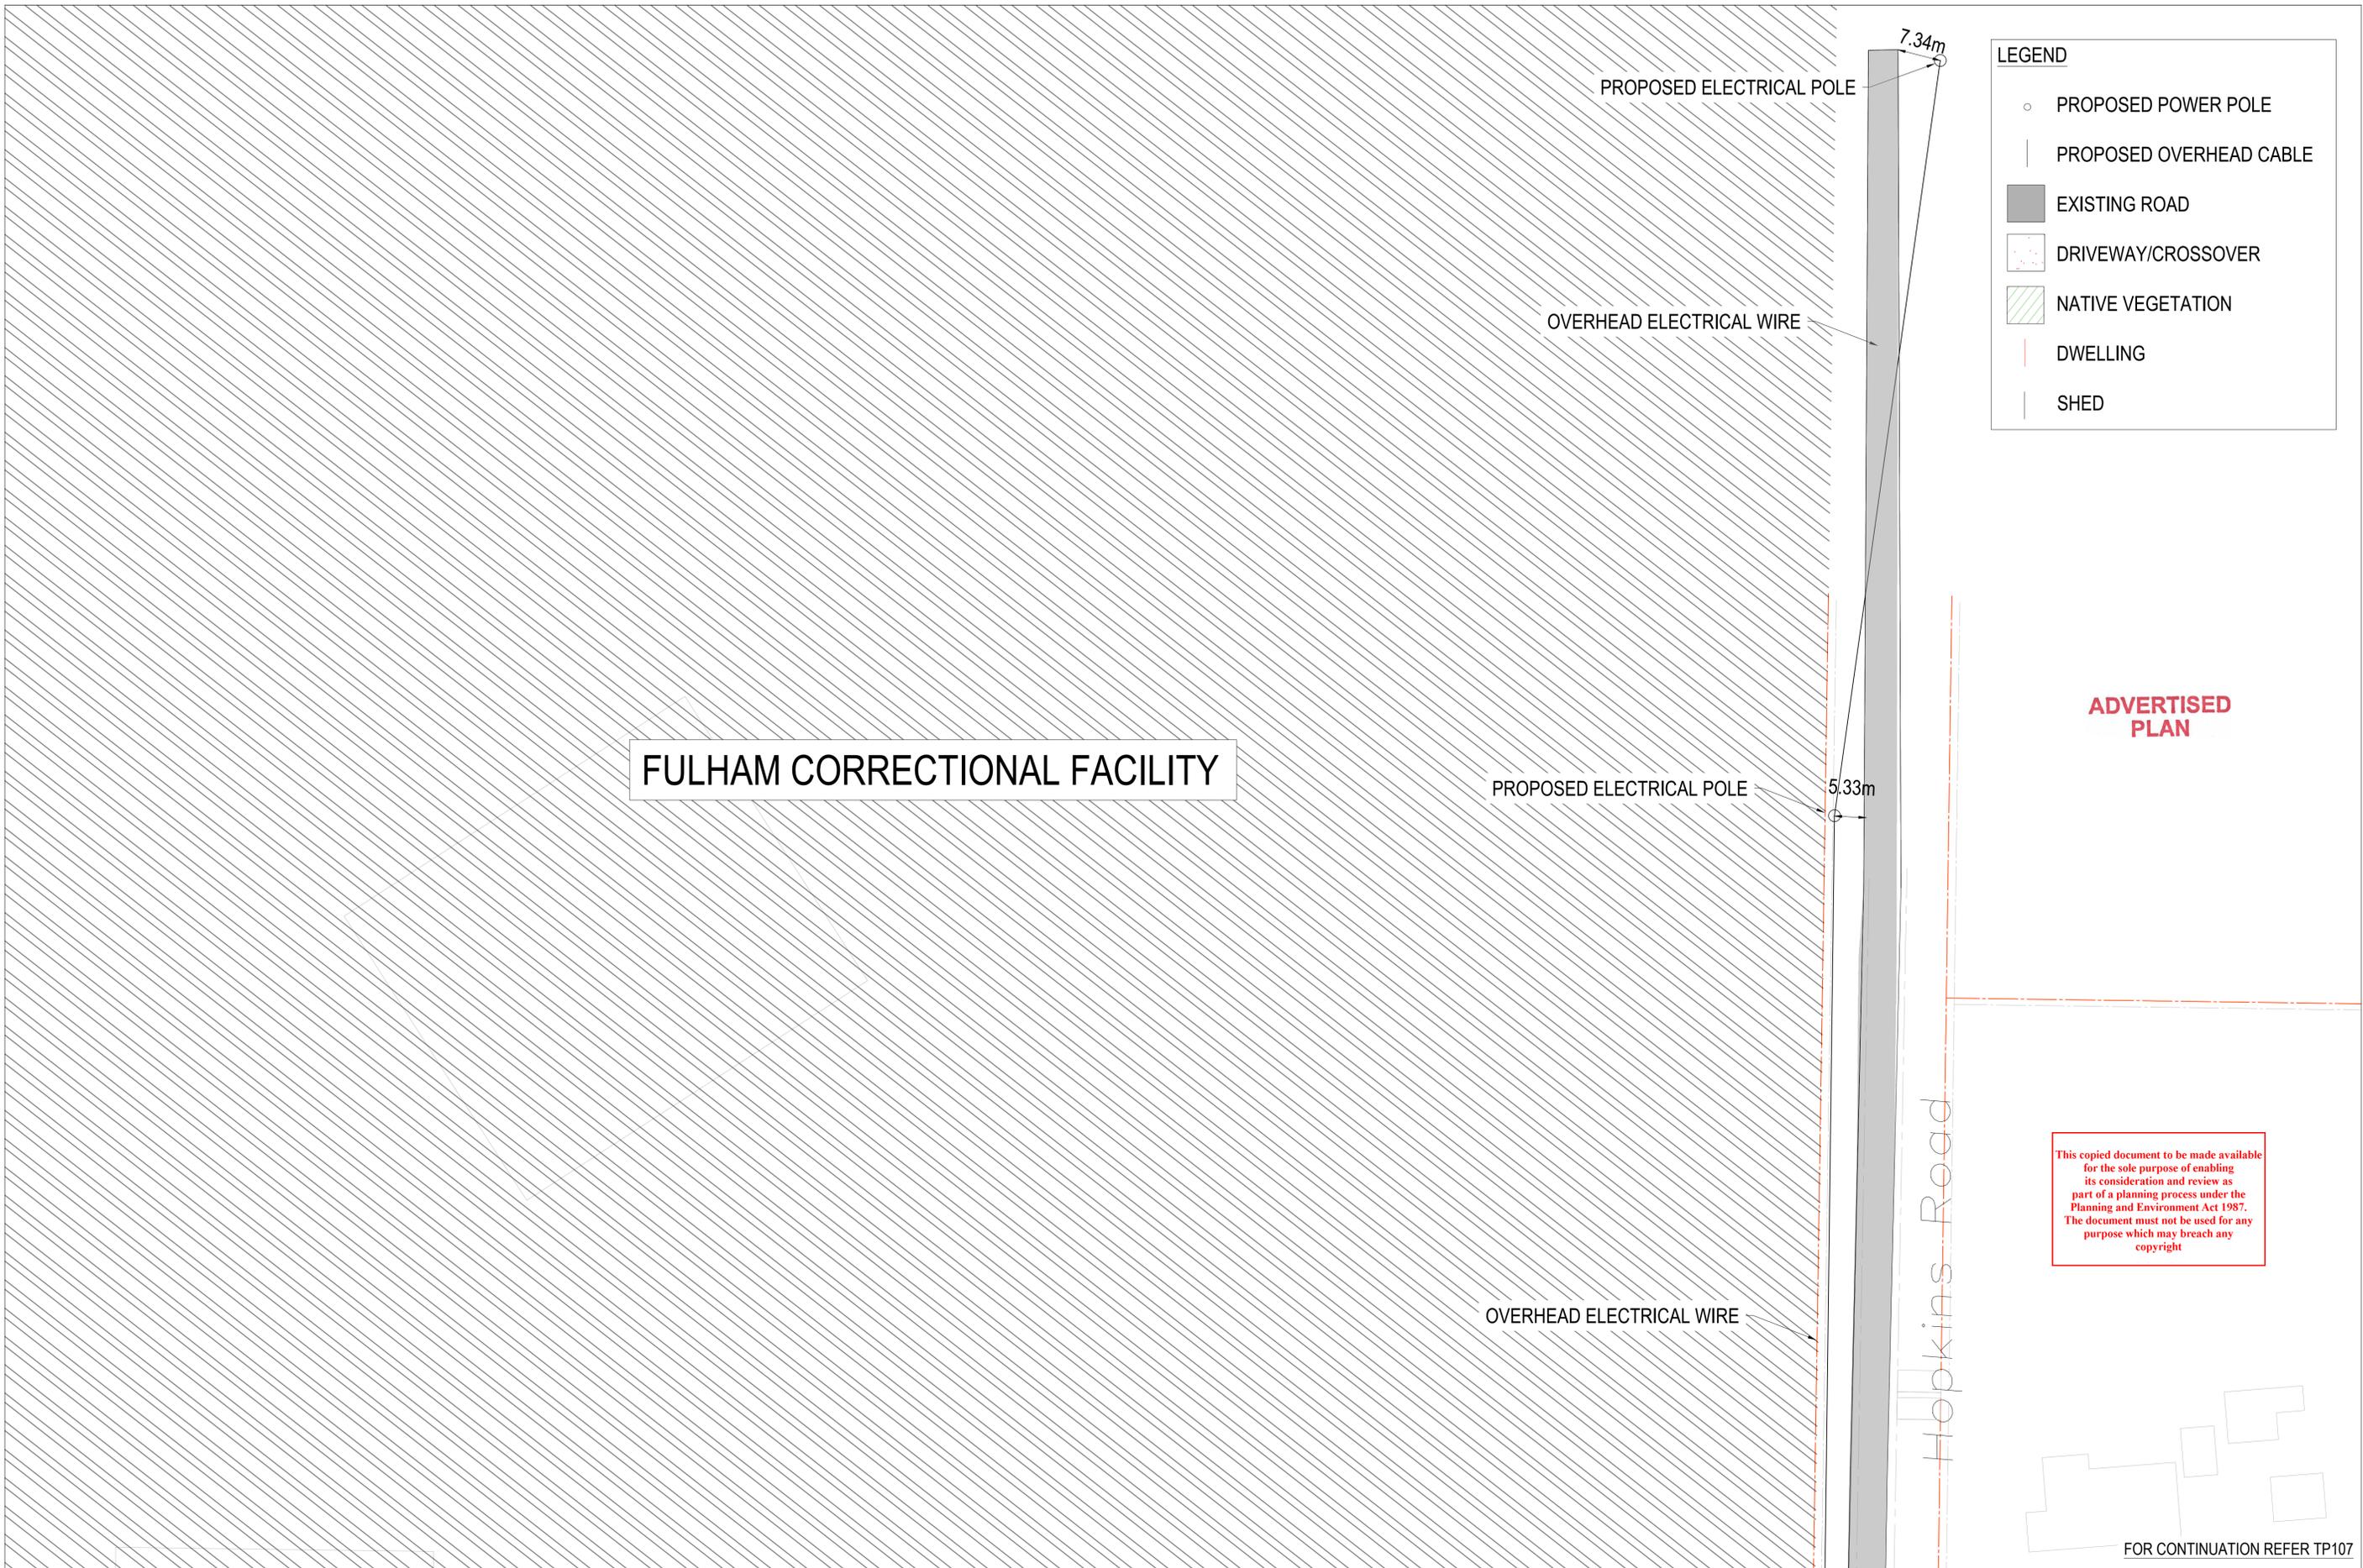

FULHAM CORRECTIONAL FACILITY

**LEGEND**



- PROPOSED POWER POLE
- PROPOSED OVERHEAD CABLE
- █ EXISTING ROAD
- ▤ DRIVEWAY/CROSSOVER
- ▨ NATIVE VEGETATION
- DWELLING
- SHED

**ADVERTISED PLAN**

This copied document to be made available for the sole purpose of enabling its consideration and review as part of a planning process under the Planning and Environment Act 1987. The document must not be used for any purpose which may breach any copyright

FOR CONTINUATION REFER TP107

| ISS/AMT | DESCRIPTION                              | BY | APP | DATE     |
|---------|--|----|-----|----------|
| A       | PRELIMINARY ISSUE                        | MZ | JC  | 08.09.21 |
| B       | AMENDED DRAWINGS WITH EXISTING DWELLINGS | MZ | JC  | 04.11.21 |
| C       | AMENDED DRAWINGS WITH EXISTING DWELLINGS | MZ | BC  | 21.03.24 |
| D       | MINOR UPDATES                            | MZ | MD  | 26.06.24 |

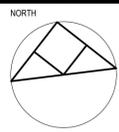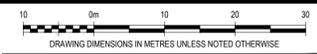

**PRELIMINARY  
NOT FOR CONSTRUCTION**



**PROJECT**  
Fulham Solar Farm  
Proposed Power Line Alignment

**CLIENT**  
Fulham Solar Farm Pty Ltd

| PROJECT No | DESIGNED | DRAWN | APPROVED | SCALE    |
|------------|----------|-------|----------|----------|
| 31546      | DD/JC    | MZ    | MD       | 1:500@A1 |

**TITLE** DETAILED SITE PLAN 1 OF 7

**DRAWING No** 31546TP102 **ISSUE/AMT** D

This copied document to be made available for the sole purpose of enabling its consideration and review as part of a planning process under the Planning and Environment Act 1987. The document must not be used for any purpose which may breach any copyright

PROPOSED ELECTRICAL POLE

5.33m

PROPOSED OVERHEAD ELECTRICAL LINE

PROPOSED ELECTRICAL POLE

4.06m

FULHAM SOLAR FARM - REFER SITE LAYOUT DRAWING

Hopkins Road

ADVERTISED PLAN

FULHAM CORRECTIONAL FACILITY

PROPOSED OVERHEAD ELECTRICAL LINE


PROPOSED ELECTRICAL POLE

3.56m

PROPOSED ELECTRICAL POLE

3.85m



Hopkins Road

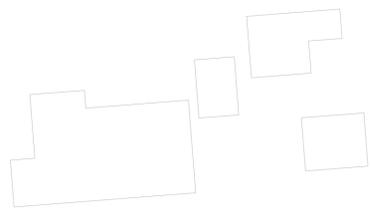

LEGEND

- PROPOSED POWER POLE
- PROPOSED OVERHEAD CABLE
- █ EXISTING ROAD
- ▨ DRIVEWAY/CROSSOVER
- ▨ NATIVE VEGETATION
- DWELLING
- SHED

| ISS/AMT | DESCRIPTION                              | BY | APP | DATE     |
|---------|--|----|-----|----------|
| A       | PRELIMINARY ISSUE                        | MZ | JC  | 08.09.21 |
| B       | AMENDED DRAWINGS WITH EXISTING DWELLINGS | MZ | JC  | 04.11.21 |
| C       | AMENDED DRAWINGS WITH EXISTING DWELLINGS | MZ | BC  | 21.03.24 |
| D       | MINOR UPDATES                            | MZ | MD  | 26.06.24 |

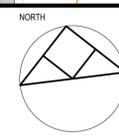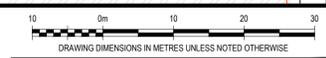

PRELIMINARY  
NOT FOR CONSTRUCTION



po box 33298 melbourne vic 3004  
level 4, 3 bowen crescent  
melbourne vic 3004  
plcconsulting.com.au  
asn 605 049 054  
abn 80 605 049 054  
© Copyright

PROJECT  
Fulham Solar Farm  
Proposed Power Line Alignment

CLIENT  
Fulham Solar Farm Pty Ltd

| PROJECT No | DESIGNED | DRAWN | APPROVED | SCALE    |
|------------|----------|-------|----------|----------|
| 31546      | DD/JC    | MZ    | MD       | 1:500@A1 |

TITLE  
DETAILED SITE PLAN 2 OF 7

DRAWING No  
31546TP103  
ISSUE/AMT  
D

PROPOSED ELECTRICAL POLE  
3.95m

FULHAM SOLAR FARM -  
REFER SITE LAYOUT  
DRAWING

PROPOSED OVERHEAD ELECTRICAL LINE

PROPOSED ELECTRICAL POLE  
4.34m

Hopkins Road

ADVERTISED  
PLAN

FULHAM SOLAR FARM -  
REFER SITE LAYOUT  
DRAWING

PROPOSED ELECTRICAL POLE  
3.88m

PROPOSED OVERHEAD ELECTRICAL LINE

Hopkins Road



This copied document to be made available  
for the sole purpose of enabling  
its consideration and review as  
part of a planning process under the  
Planning and Environment Act 1987.  
The document must not be used for any  
purpose which may breach any  
copyright

PROPOSED ELECTRICAL POLE  
3.73m

**LEGEND**

- PROPOSED POWER POLE
- PROPOSED OVERHEAD CABLE
- █ EXISTING ROAD
- ▨ DRIVEWAY/CROSSOVER
- ▨ NATIVE VEGETATION
- DWELLING
- SHED

| ISS/AMT | DESCRIPTION                              | BY | APP | DATE     |
|---------|--|----|-----|----------|
| A       | PRELIMINARY ISSUE                        | MZ | JC  | 08.09.21 |
| B       | AMENDED DRAWINGS WITH EXISTING DWELLINGS | MZ | JC  | 04.11.21 |
| C       | AMENDED DRAWINGS WITH EXISTING DWELLINGS | MZ | BC  | 21.03.24 |
| D       | MINOR UPDATES                            | MZ | MD  | 26.06.24 |

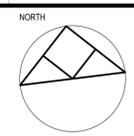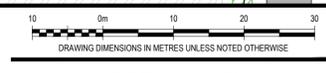

PRELIMINARY  
NOT FOR CONSTRUCTION



PROJECT  
Fulham Solar Farm  
Proposed Power Line Alignment


TITLE DETAILED SITE PLAN 3 OF 7

| CLIENT                    |          |       |          |           |
|---------------------------|----------|-------|----------|-----------|
| Fulham Solar Farm Pty Ltd |          |       |          |           |
| PROJECT No                | DESIGNED | DRAWN | APPROVED | SCALE     |
| 31546                     | DD/JC    | MZ    | MD       | 1:500@A1  |
| DRAWING No                |          |       |          | ISSUE/AMT |
| 31546TP104                |          |       |          | D         |

FULHAM SOLAR FARM -  
REFER SITE LAYOUT  
DRAWING

**ADVERTISED  
PLAN**

This copied document to be made available  
for the sole purpose of enabling  
its consideration and review as  
part of a planning process under the  
Planning and Environment Act 1987.  
The document must not be used for any  
purpose which may breach any  
copyright

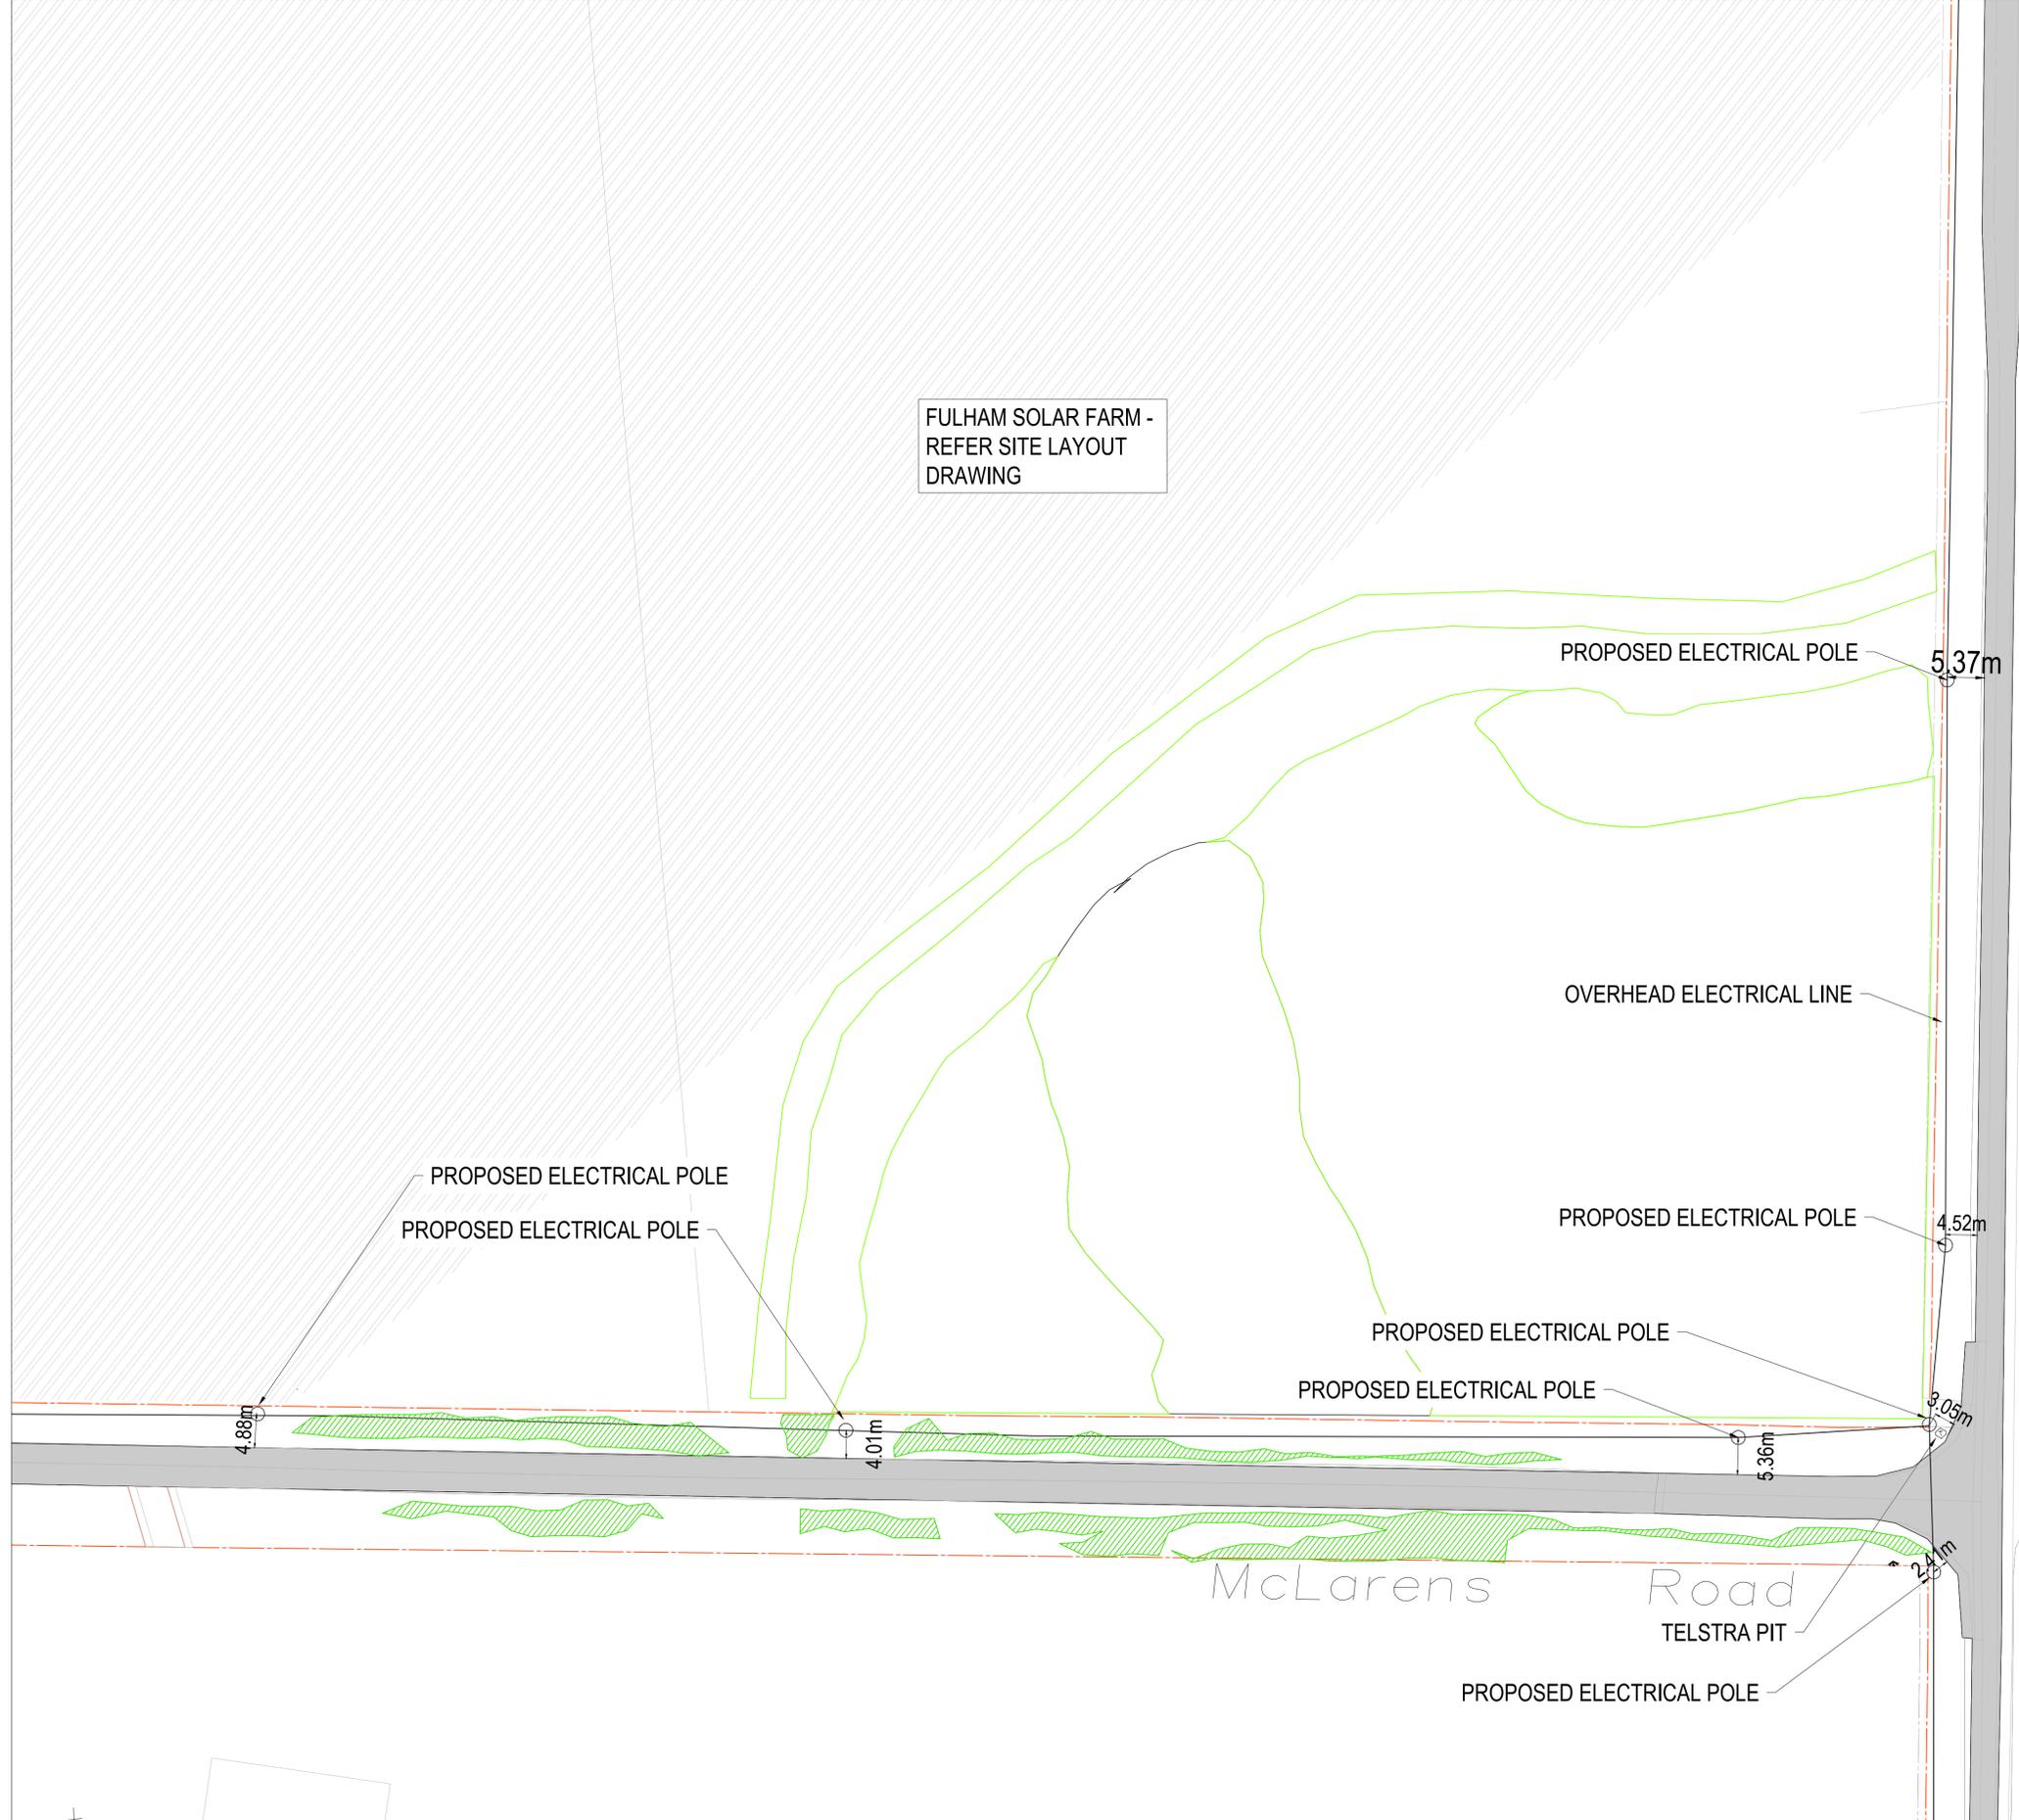

995 SETTLEMENT ROAD


Hopkins Road

McLaren's Road

| LEGEND |                         |
|--------|-------------------------|
|        | PROPOSED POWER POLE     |
|        | PROPOSED OVERHEAD CABLE |
|        | EXISTING ROAD           |
|        | DRIVEWAY/CROSSOVER      |
|        | NATIVE VEGETATION       |
|        | DWELLING                |
|        | SHED                    |
|        | TELSTRA PIT             |

FOR CONTINUATION REFER TP103

| ISS/AMT | DESCRIPTION  | BY | APP | DATE     |
|---------|--|----|-----|----------|
| A       | PRELIMINARY ISSUE                                      | MZ | JC  | 09.09.21 |
| B       | AMENDED DRAWINGS WITH EXISTING DWELLINGS               | MZ | JC  | 04.11.21 |
| C       | AMENDED DRAWINGS WITH EXISTING DWELLINGS               | MZ | BC  | 21.03.24 |
| D       | AMENDED DRAWINGS WITH EXISTING DWELLINGS               | MZ | MD  | 26.06.24 |
| E       | MOVED POWER POLES, ADDED SETBACKS, OTHER MINOR UPDATES | GK | MD  | 19.07.24 |

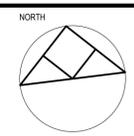

**PRELIMINARY  
NOT FOR CONSTRUCTION**



PROJECT  
**Fulham Solar Farm  
Proposed Power Line Alignment**

TITLE DETAILED SITE PLAN 4 OF 7

| CLIENT<br>Fulham Solar Farm Pty Ltd |          |       |          |           |
|-------------------------------------|----------|-------|----------|-----------|
| PROJECT No                          | DESIGNED | DRAWN | APPROVED | SCALE     |
| 31546                               | DD/JC    | GK    | MD       | 1:500@A1  |
| DRAWING No                          |          |       |          | ISSUE/AMT |
| 31546TP105                          |          |       |          | E         |

PROPOSED ELECTRICAL POLE

5.08m

PROPOSED OVERHEAD ELECTRICAL LINE

PROPOSED ELECTRICAL POLE

4.40m

913 SETTLEMENT ROAD

This copied document to be made available for the sole purpose of enabling its consideration and review as part of a planning process under the Planning and Environment Act 1987. The document must not be used for any purpose which may breach any copyright

EXISTING ELECTRICAL POLE, TO BE REPLACED BY NEW POWER POLE

5.10m

FOR CONTINUATION REFER TP102

ADVERTISED PLAN

995 SETTLEMENT ROAD

FOR CONTINUATION REFER RIGHT

FOR CONTINUATION REFER LEFT

PROPOSED ELECTRICAL POLE

4.19m

PROPOSED OVERHEAD ELECTRICAL LINE

995 SETTLEMENT ROAD

PROPOSED ELECTRICAL POLE

4.79m

913 SETTLEMENT ROAD

183 LOWER SETTLEMENT ROAD

PROPOSED ELECTRICAL POLE


5.29m

**LEGEND**


- PROPOSED POWER POLE
- PROPOSED OVERHEAD CABLE
- EXISTING ROAD
- ▨ DRIVEWAY/CROSSOVER
- ▨ NATIVE VEGETATION
- DWELLING
- SHED

FOR CONTINUATION REFER TP104

| ISS/AMT | DESCRIPTION                              | BY | APP | DATE     |
|---------|--|----|-----|----------|
| A       | PRELIMINARY ISSUE                        | MZ | JC  | 08.09.21 |
| B       | AMENDED DRAWINGS WITH EXISTING DWELLINGS | MZ | JC  | 04.11.21 |
| C       | AMENDED DRAWINGS WITH EXISTING DWELLINGS | MZ | BC  | 21.03.24 |
| D       | MINOR UPDATES                            | MZ | MD  | 26.06.24 |

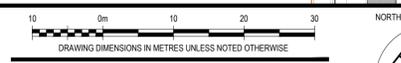

PRELIMINARY  
NOT FOR CONSTRUCTION

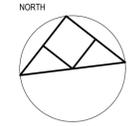

po box 33298 melbourne vic 3004  
level 4, 3 bowen crescent  
melbourne vic 3004  
plcconsulting.com.au  
asn 605 049 054  
abn 80 605 049 054  
© Copyright

PROJECT  
Fulham Solar Farm  
Proposed Power Line Alignment

TITLE DETAILED SITE PLAN 5 OF 7

CLIENT  
Fulham Solar Farm Pty Ltd

| PROJECT No | DESIGNED | DRAWN | APPROVED | SCALE    |
|------------|----------|-------|----------|----------|
| 31546      | DD/JC    | MZ    | MD       | 1:500@A1 |

DRAWING No  
31546TP106

ISSUE/AMT  
D

FOR CONTINUATION REFER TP103

FOR CONTINUATION REFER LEFT

OVERHEAD ELECTRICAL WIRE

PROPOSED ELECTRICAL POLE

5.33m

**ADVERTISED PLAN**

PROPOSED ELECTRICAL POLE

5.83m

922 SETTLEMENT ROAD

EXISTING DRIVEWAY

OVERHEAD ELECTRICAL WIRE

913 SETTLEMENT ROAD

913 SETTLEMENT ROAD

PROPOSED ELECTRICAL POLE

5.61m

183 LOWER SETTLEMENT ROAD

ELECTRICAL PIT

6.57m

PROPOSED ELECTRICAL POLE

EXISTING DRIVEWAY

This copied document to be made available for the sole purpose of enabling its consideration and review as part of a planning process under the Planning and Environment Act 1987. The document must not be used for any purpose which may breach any copyright



EXISTING DRIVEWAY

995 SETTLEMENT ROAD

LEGEND

- PROPOSED POWER POLE
- PROPOSED OVERHEAD CABLE
- █ EXISTING ROAD
- ▨ DRIVEWAY/CROSSOVER
- ▨ NATIVE VEGETATION
- ▭ DWELLING
- ▭ SHED

PROPOSED ELECTRICAL POLE

5.70m

922 SETTLEMENT ROAD



PROPOSED ELECTRICAL POLE

4.92m

FOR CONTINUATION REFER RIGHT

FOR CONTINUATION REFER TP105

| ISS/AMT | DESCRIPTION                              | BY | APP | DATE     |
|---------|--|----|-----|----------|
| A       | PRELIMINARY ISSUE                        | MZ | JC  | 08.09.21 |
| B       | AMENDED DRAWINGS WITH EXISTING DWELLINGS | MZ | JC  | 04.11.21 |
| C       | AMENDED DRAWINGS WITH EXISTING DWELLINGS | MZ | BC  | 21.03.24 |
| D       | MINOR UPDATES                            | MZ | MD  | 26.06.24 |

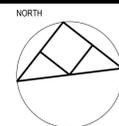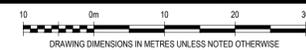

PRELIMINARY  
NOT FOR CONSTRUCTION



po box 33298 melbourne vic 3004  
level 4, 3 bowen crescent  
melbourne vic 3004  
plcconsulting.com.au  
asn 605 049 054  
abn 80 605 049 054  
© Copyright

PROJECT

Fulham Solar Farm  
Proposed Power Line Alignment

CLIENT

Fulham Solar Farm Pty Ltd

| PROJECT No | DESIGNED | DRAWN | APPROVED | SCALE    |
|------------|----------|-------|----------|----------|
| 31546      | DD/JC    | MZ    | MD       | 1:500@A1 |

TITLE DETAILED SITE PLAN 6 OF 7

DRAWING No  
31546TP107

ISSUE/AMT  
D

FOR CONTINUATION REFER TP104

FOR CONTINUATION REFER LEFT

OVERHEAD ELECTRICAL WIRE

PROPOSED ELECTRICAL POLE

913 SETTLEMENT ROAD

995 SETTLEMENT ROAD

PROPOSED ELECTRICAL POLE

OVERHEAD ELECTRICAL WIRE

PROPOSED ELECTRICAL POLE

5.43m

4.73m

4.92m

This copied document to be made available for the sole purpose of enabling its consideration and review as part of a planning process under the Planning and Environment Act 1987. The document must not be used for any purpose which may breach any copyright

FOR CONTINUATION REFER RIGHT

OVERHEAD ELECTRICAL WIRE

PROPOSED ELECTRICAL POLE

PROPOSED ELECTRICAL POLE

PROPOSED ELECTRICAL POLE CONNECTS TO EXISTING POWER POLES

7.62m

5.94m

6.17m



Hopkins Road

ADVERTISED PLAN

LEGEND

- PROPOSED POWER POLE
- PROPOSED OVERHEAD CABLE
- █ EXISTING ROAD
- ▨ DRIVEWAY/CROSSOVER
- ▨ NATIVE VEGETATION
- ▨ DWELLING
- ▨ SHED

| ISS/AMT | DESCRIPTION                              | BY | APP | DATE     |
|---------|--|----|-----|----------|
| A       | PRELIMINARY ISSUE                        | MZ | JC  | 09.09.21 |
| B       | AMENDED DRAWINGS WITH EXISTING DWELLINGS | MZ | JC  | 04.11.21 |
| C       | AMENDED DRAWINGS WITH EXISTING DWELLINGS | MZ | BC  | 21.03.24 |
| D       | MINOR UPDATES                            | MZ | MD  | 26.06.24 |

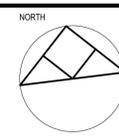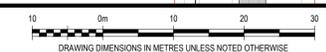

PRELIMINARY  
NOT FOR CONSTRUCTION



po box 33298 melbourne vic 3004  
level 4, 3 bowen crescent  
melbourne vic 3004  
plcconsulting.com.au  
asn 605 049 054  
abn 80 605 049 054  
© Copyright

PROJECT  
Fulham Solar Farm  
Proposed Power Line Alignment

TITLE DETAILED SITE PLAN 7 OF 7

| PROJECT No | DESIGNED | DRAWN | APPROVED | SCALE    |
|------------|----------|-------|----------|----------|
| 31546      | DD/JC    | MZ    | MD       | 1:500@A1 |


DRAWING No: 31546TP108

ISSUE/AMT  
D

**LEGEND**

- PROPOSED POWER POLE
- | PROPOSED OVERHEAD CABLE
- EXISTING ROAD
- ▨ DRIVEWAY/CROSSOVER
- ▨ NATIVE VEGETATION
- | DWELLING
- | SHED

FOR CONTINUATION REFER TP105

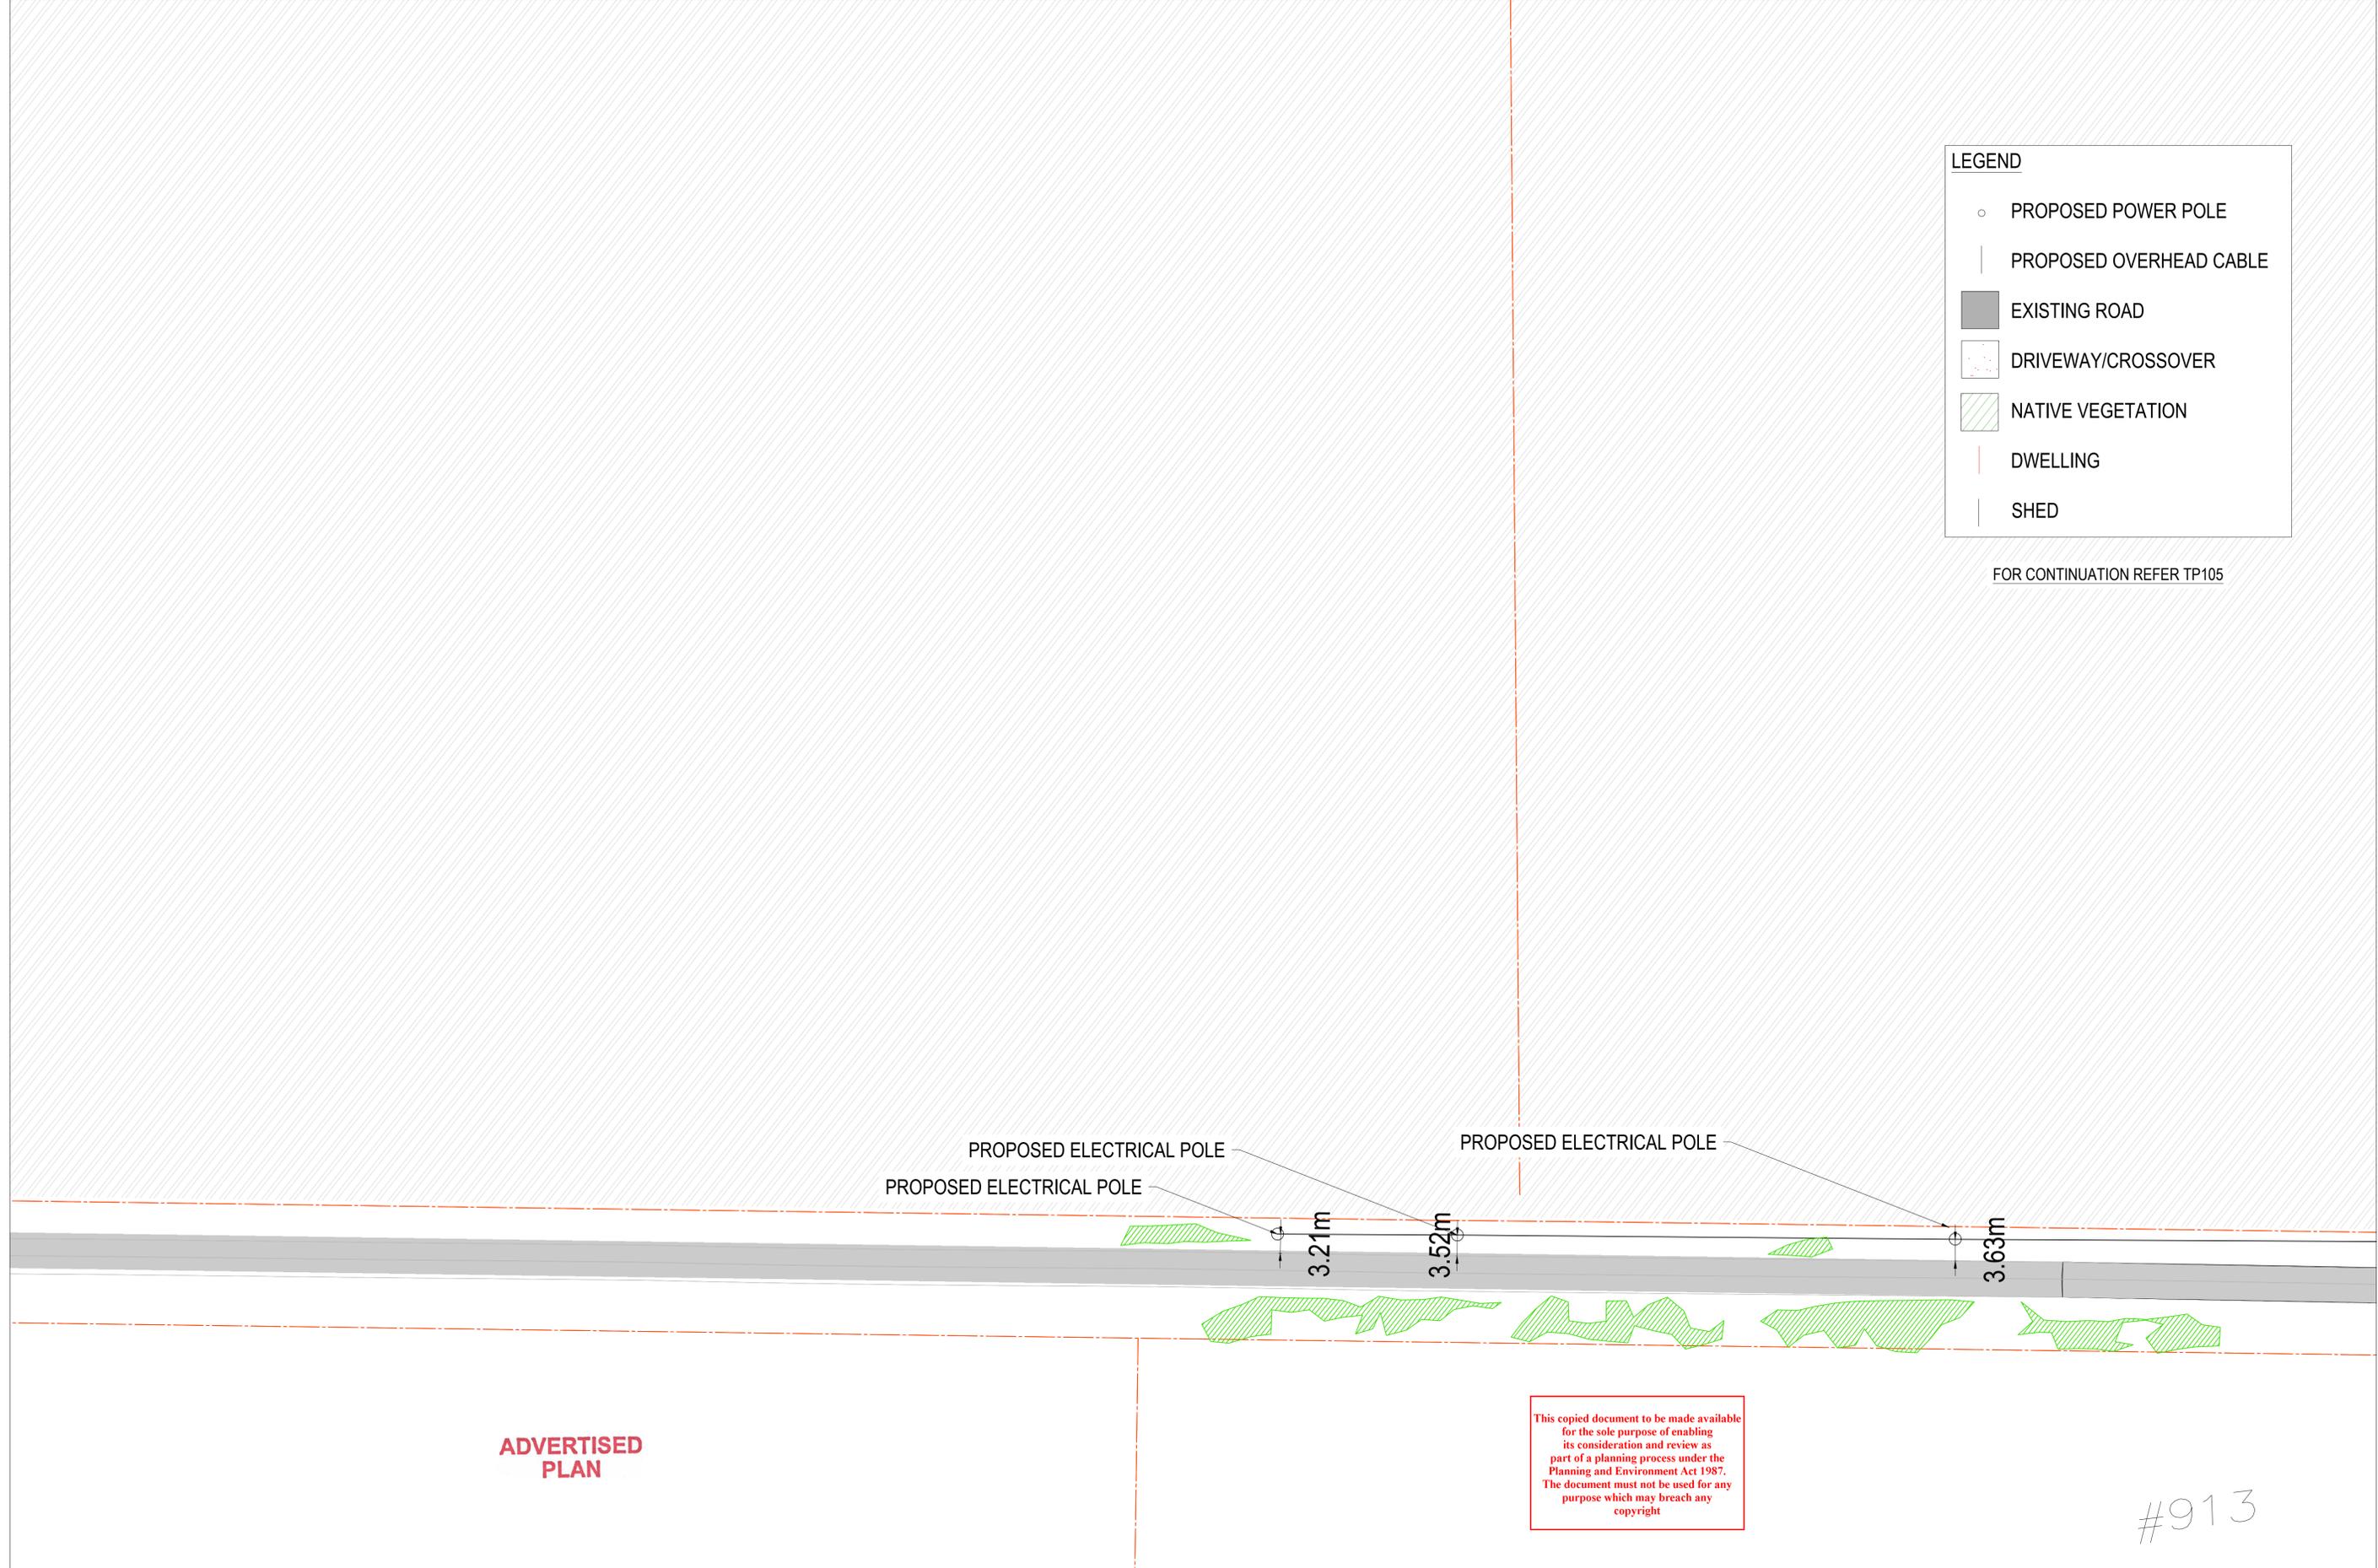

**ADVERTISED PLAN**


This copied document to be made available for the sole purpose of enabling its consideration and review as part of a planning process under the Planning and Environment Act 1987. The document must not be used for any purpose which may breach any copyright

#913

| ISSUE/AMT | DESCRIPTION  | BY | APP | DATE     |
|-----------|--|----|-----|----------|
| A         | PRELIMINARY ISSUE                                      | MZ | JC  | 09.09.21 |
| B         | MOVED POWER POLES, ADDED SETBACKS, OTHER MINOR UPDATES | GK | MD  | 19.07.24 |

0m 10 20 30  
DRAWING DIMENSIONS IN METRES UNLESS NOTED OTHERWISE

**PRELIMINARY  
NOT FOR CONSTRUCTION**

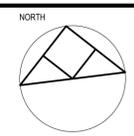

**RICARDO**  
po box 33298 melbourne vic 3004  
level 4, 3 bowen crescent  
melbourne vic 3004  
plcconsulting.com.au  
asn 605 049 054  
abn 80 605 049 054  
© Copyright

PROJECT  
**Fulham Solar Farm  
Proposed Power Line Alignment**

TITLE DETAILED SITE PLAN 7B OF 7

CLIENT  
**Fulham Solar Farm Pty Ltd**

| PROJECT No | DESIGNED | DRAWN | APPROVED | SCALE    |
|------------|----------|-------|----------|----------|
| 31546      | DD/JC    | GK    | MD       | 1:500@A1 |

DRAWING No  
**31546TP109**

ISSUE/AMT  
**B**