




LONGITUDINAL SECTION ALIGNMENT 01

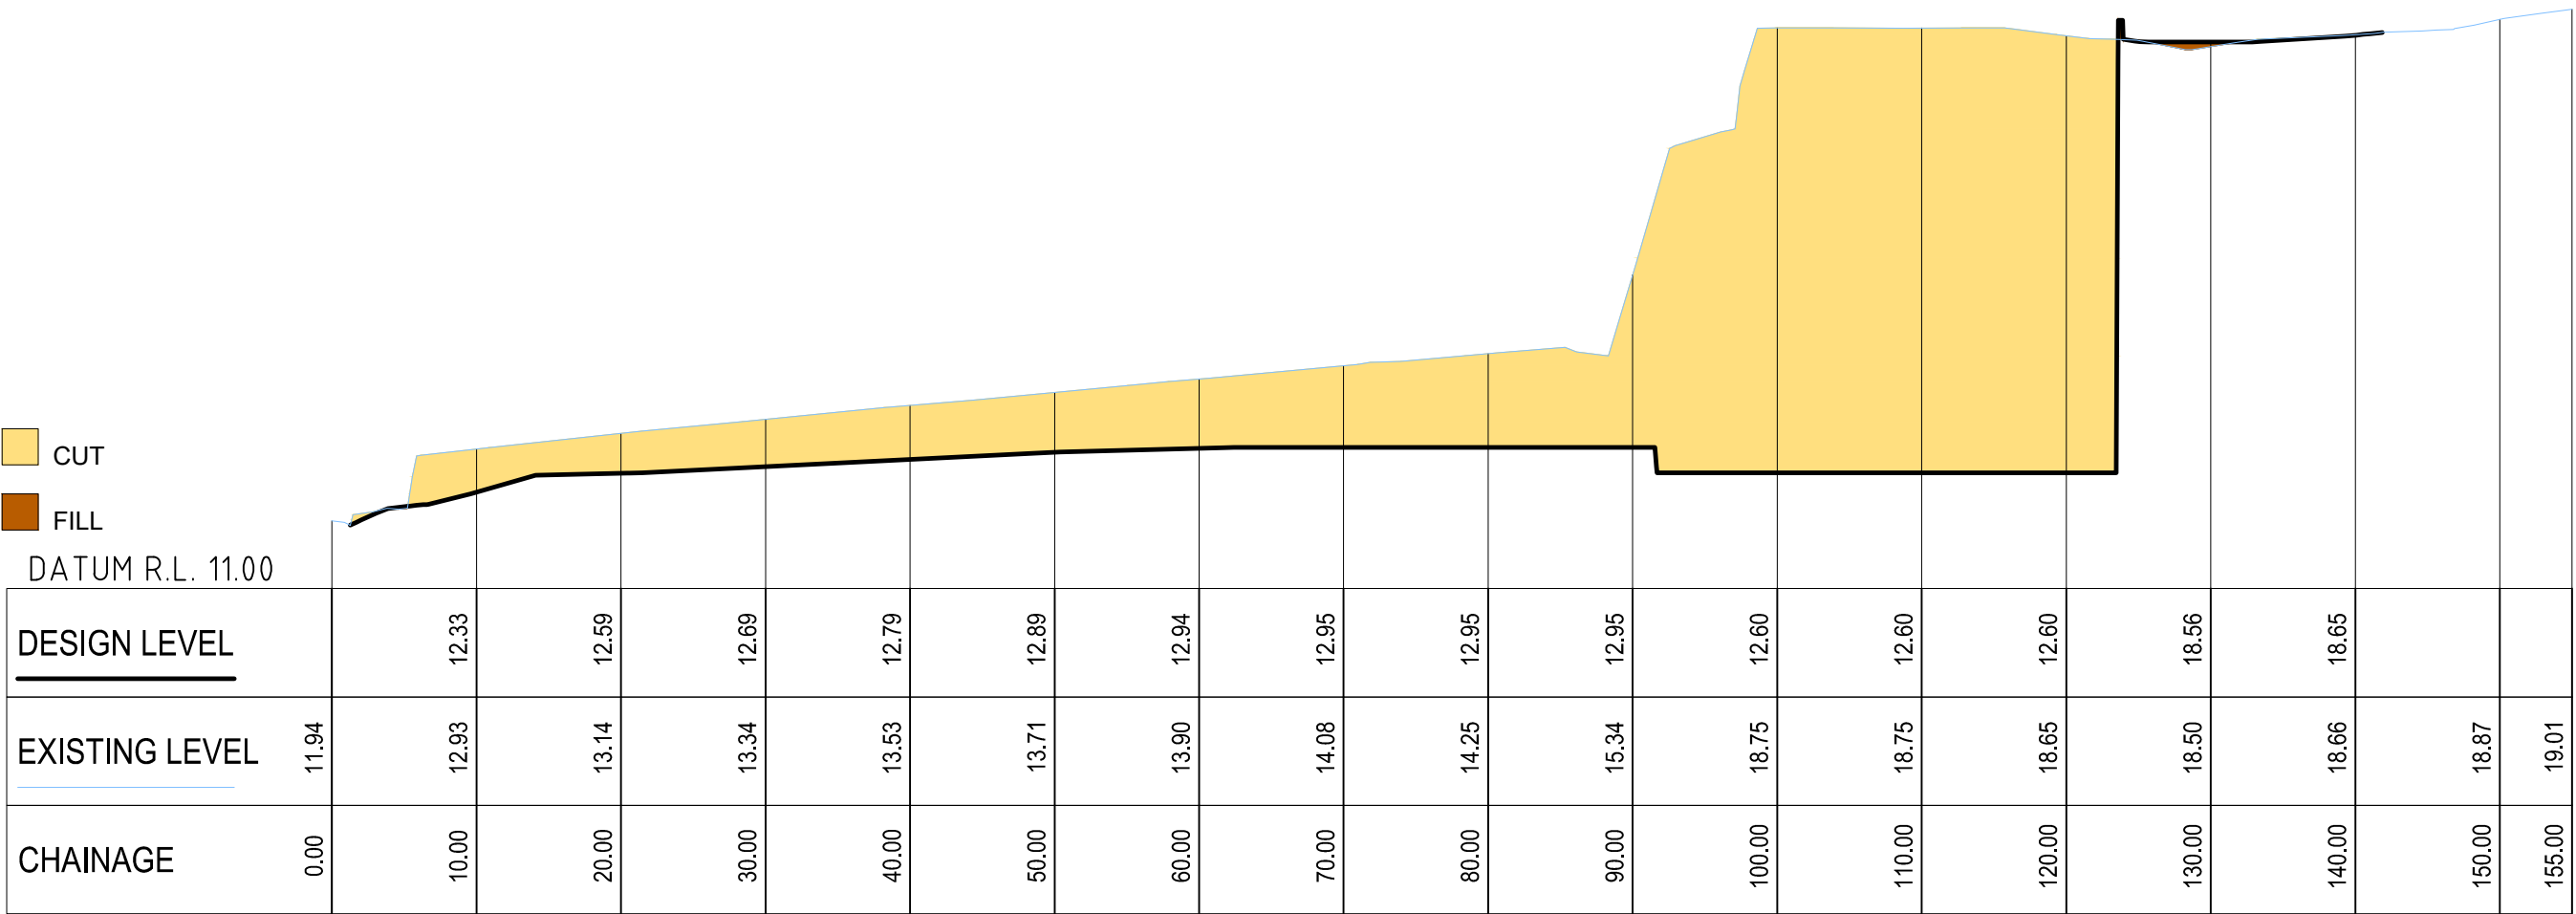


LONGITUDINAL SECTION ALIGNMENT 03

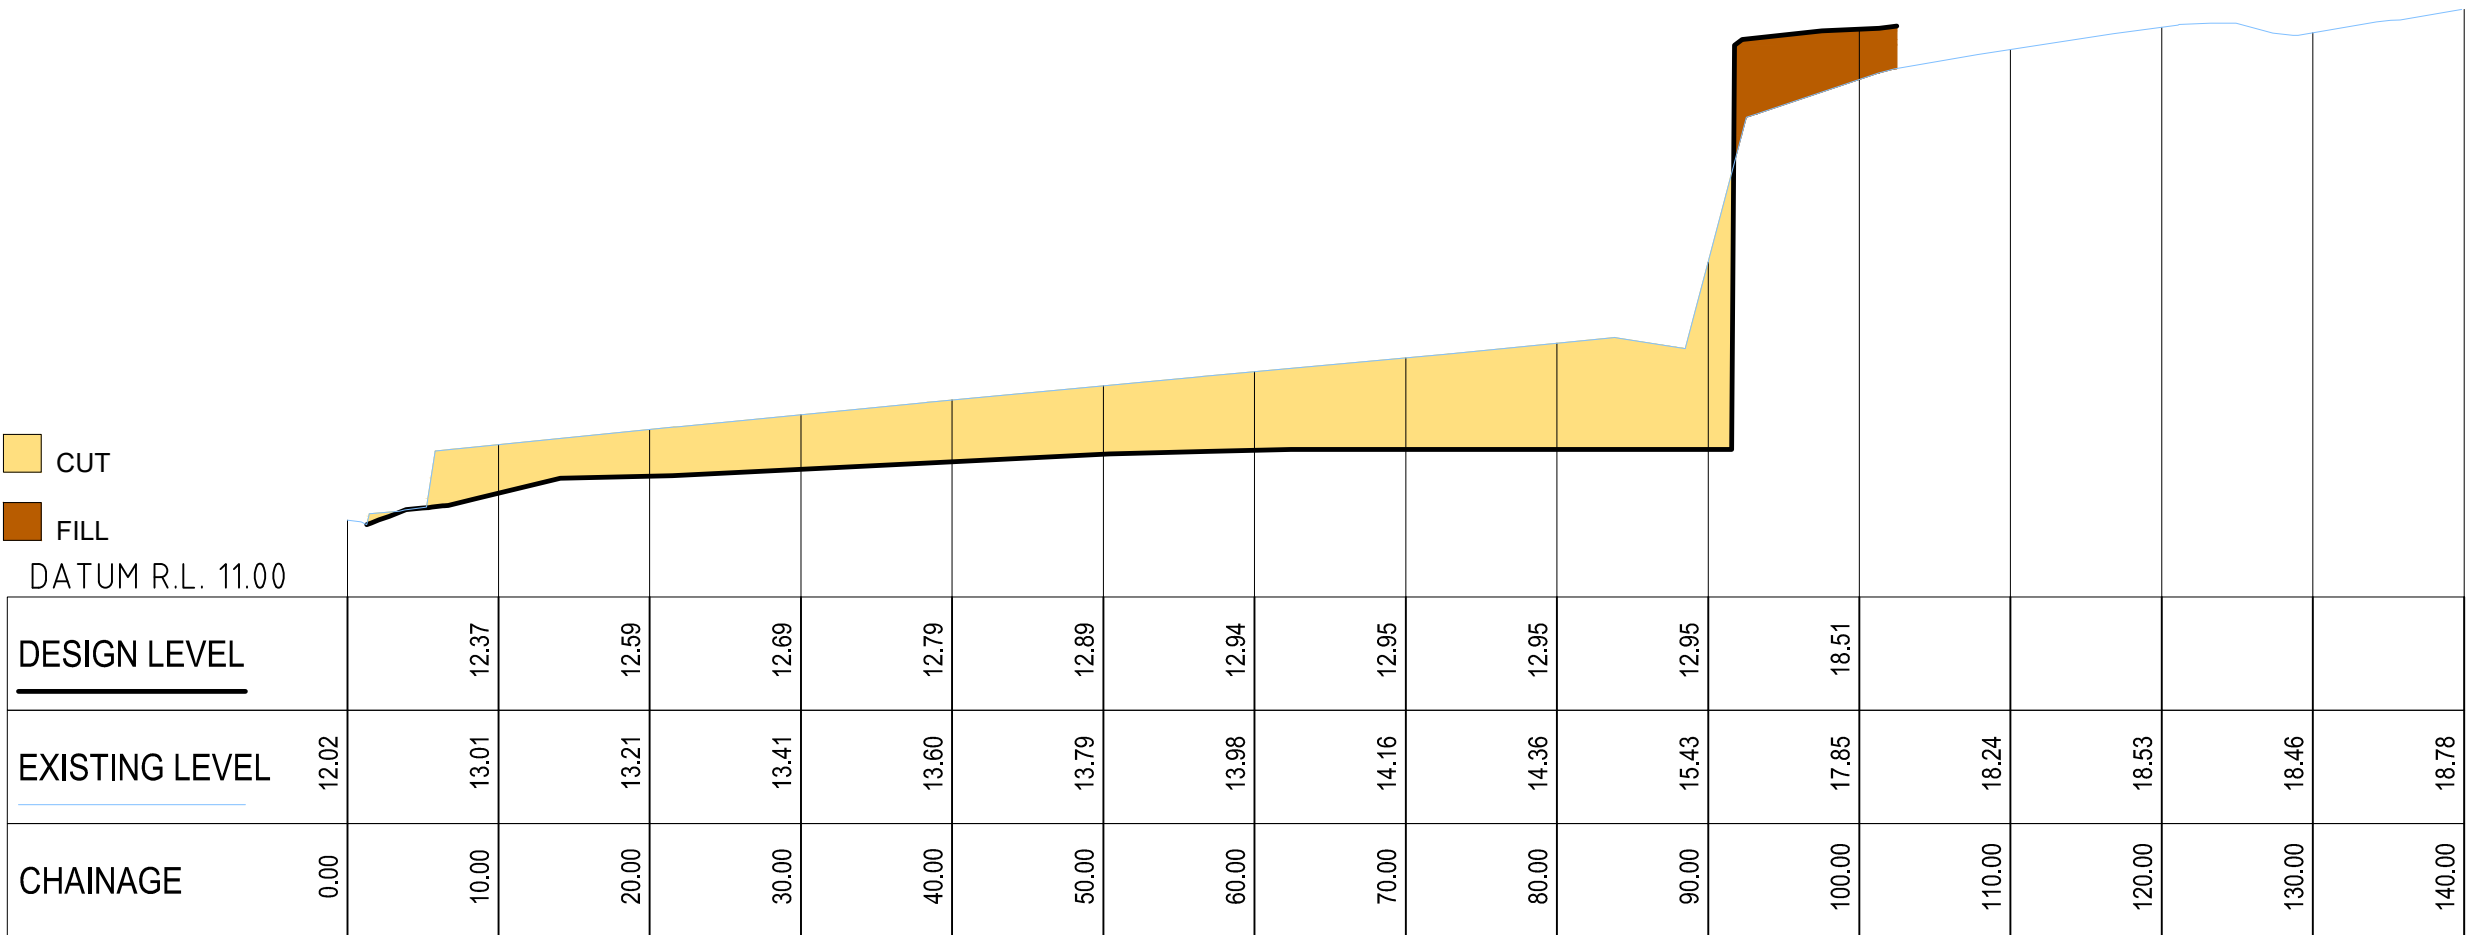

LONGITUDINAL SECTION ALIGNMENT 02

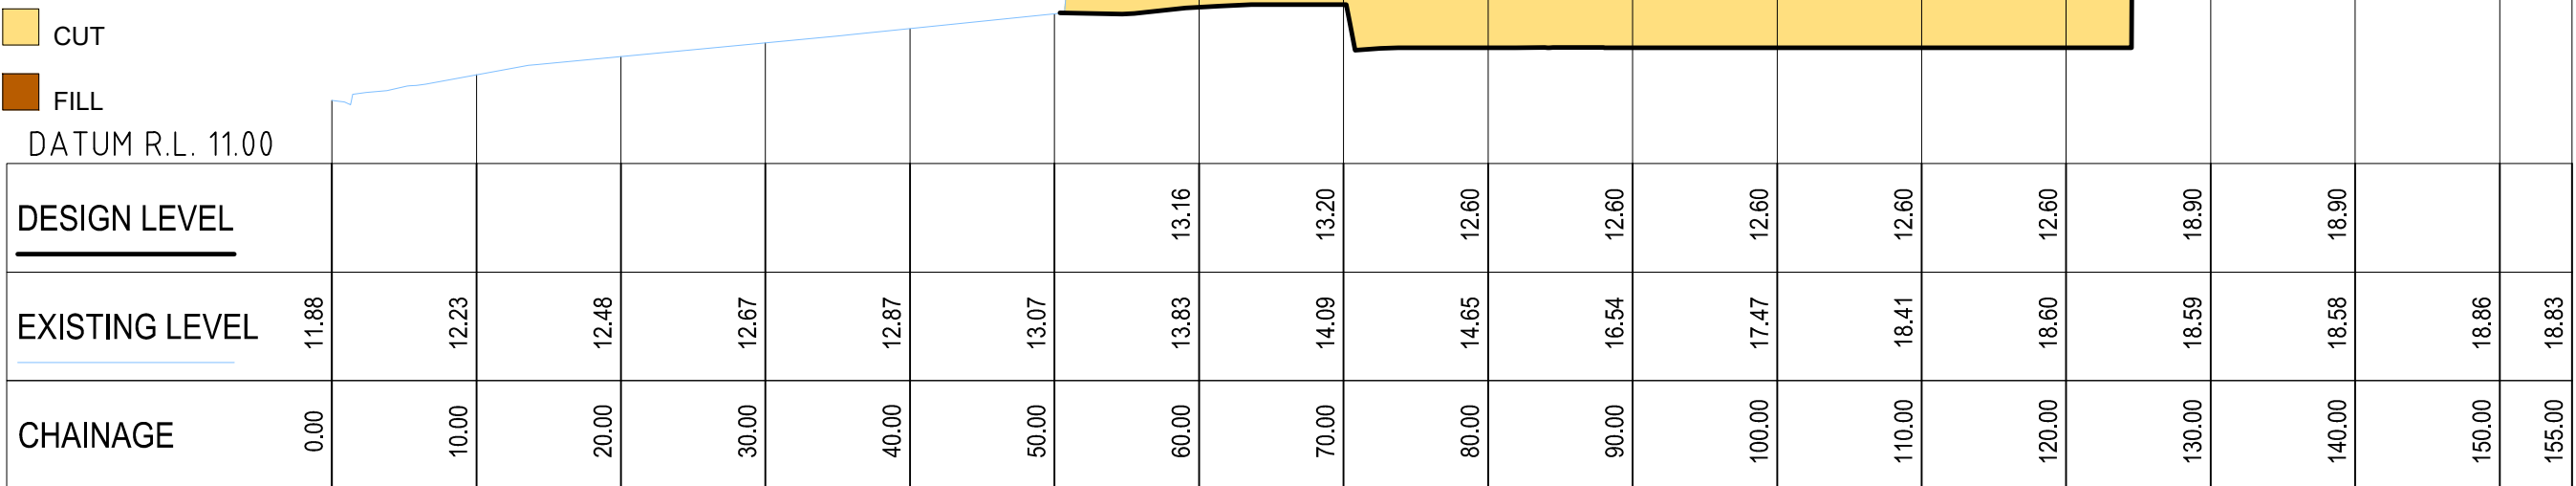

LONGITUDINAL SECTION ALIGNMENT 04

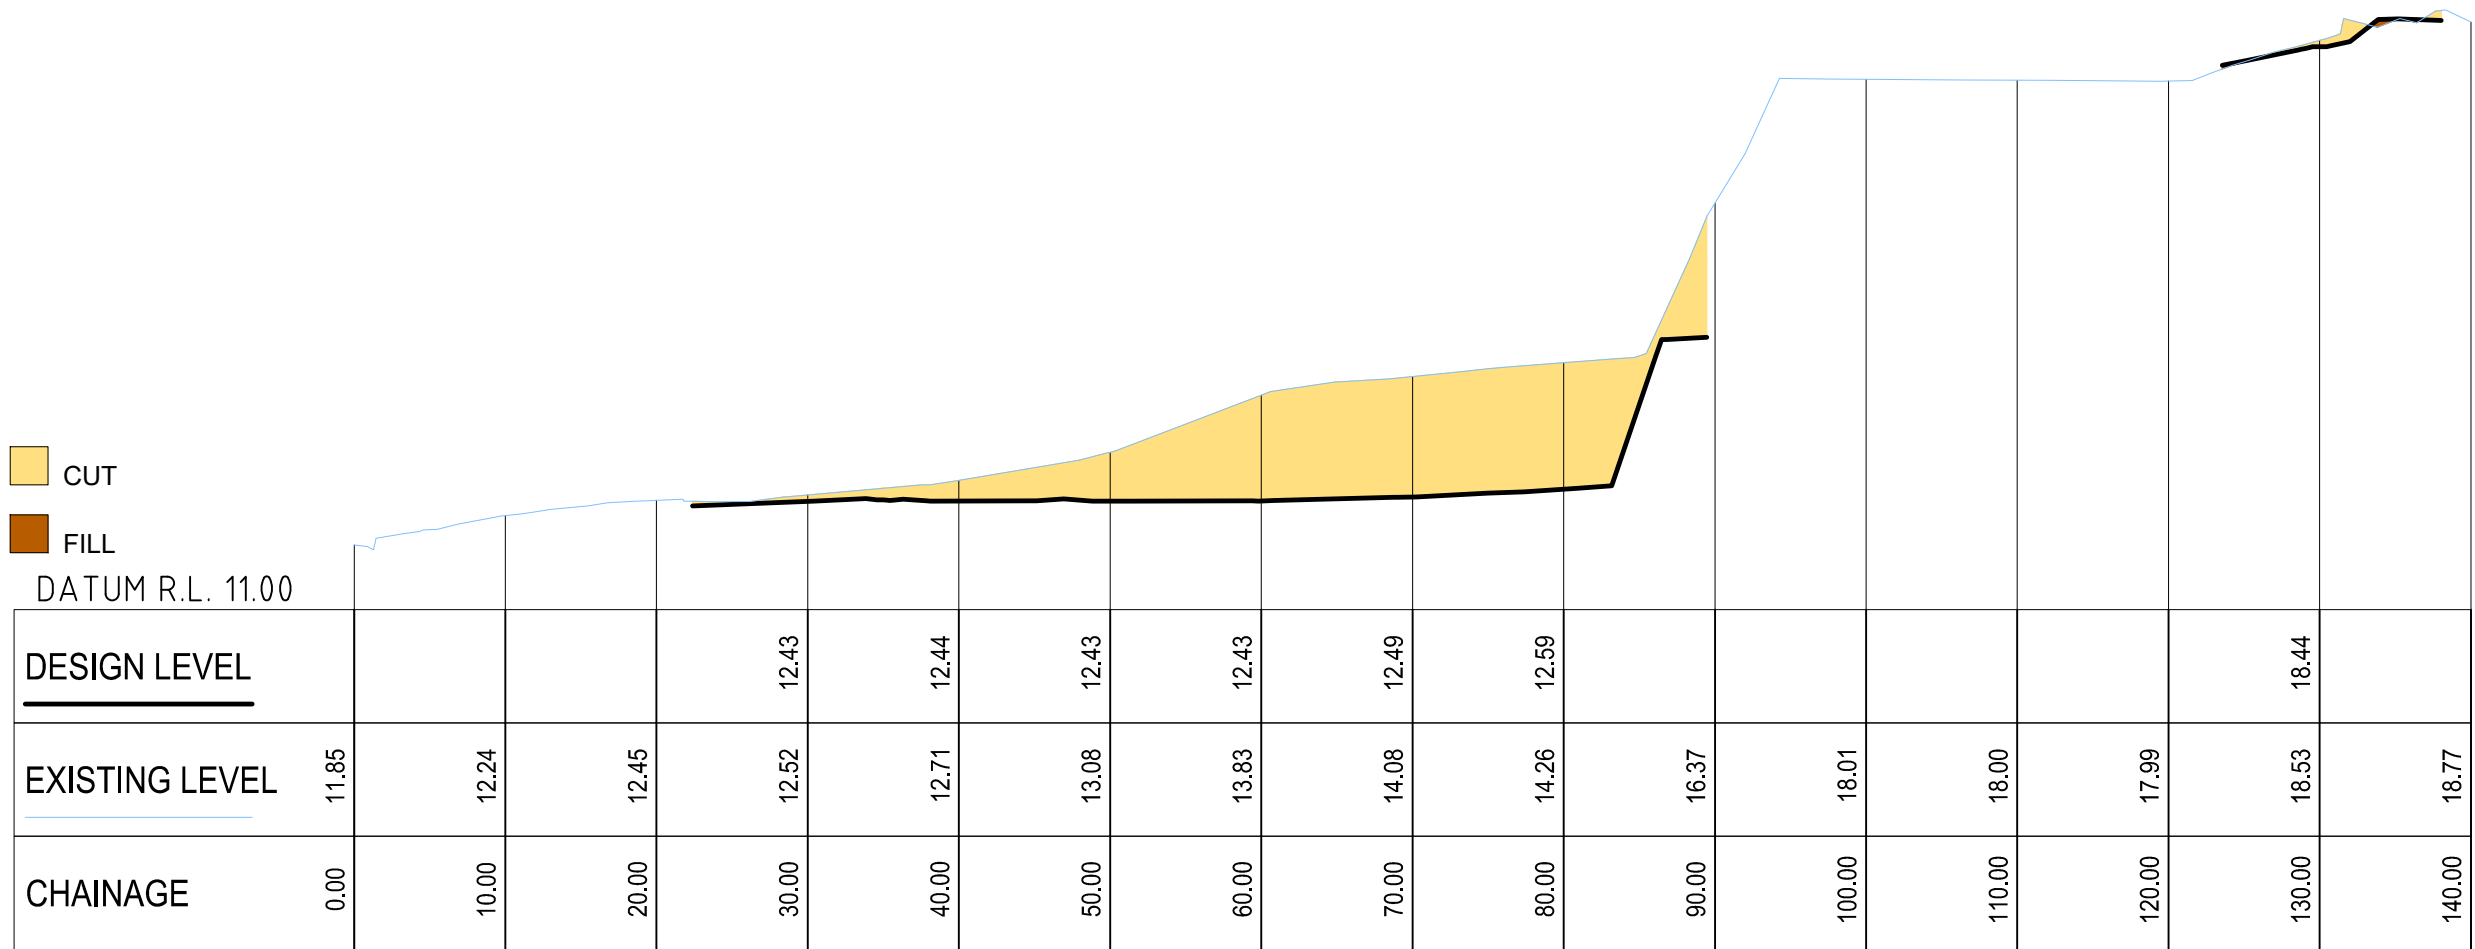


LONGITUDINAL SECTION ALIGNMENT 05

ADVERTISED  
PLAN

This copied document to be made available for the sole purpose of enabling its consideration and review as part of a planning process under the Planning and Environment Act 1987. The document must not be used for any purpose which may breach any copyright

VERTICAL 1:100  
AT ORIGINAL SIZE  
HORIZONTAL 1:500  
AT ORIGINAL SIZE

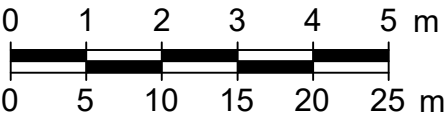

NOT TO BE USED FOR CONSTRUCTION
