

This copied document to be made available for the sole purpose of enabling its consideration and review as part of a planning process under the Planning and Environment Act 1987. The document must not be used for any purpose which may breach any copyright

## ADVERTISED PLAN

16/12/2022 7:02:39 - SKT-01  
2:46:16 PM T:\2223 Projects\220329\Design\220329-CP-01-P1.dgn

Drawing Record				
ISSUE	DRAWN	APP'D	DATE	AMENDMENT
P1	GL	BC	16.12.22	PRELIMINARY ISSUE FOR COMMENT

**WARNING**  
BEWARE OF UNDERGROUND SERVICES  
THE LOCATIONS OF UNDERGROUND SERVICES ARE APPROXIMATE ONLY AND THEIR EXACT POSITION SHOULD BE PROVEN ON SITE. NO GUARANTEE IS GIVEN THAT ALL EXISTING SERVICES ARE SHOWN.

**PRELIMINARY PLAN**  
FOR DISCUSSION PURPOSES ONLY  
SUBJECT TO CHANGE WITHOUT NOTIFICATION  
DATE OF ISSUE: 16/12/22

Notes & Legend

1. AERIAL IMAGE FROM NEARMAP UNDER LICENSE AGREEMENT WITH TRAFFICWORKS PTY LTD.
2. ALL DIMENSIONS ARE TO FACE OF KERB UNLESS SHOWN OTHERWISE.

TRAFFICWORKS™

CLIENT

INTERLANDI MANTESSO ARCHITECTS



SCALE OF METRES  
0 2.5 5

**Whitehorse Village Chalets**

Mansfield Shire Council

**Swept Path Assessment**

SHEET NO.	DRAWING NO.	ISSUE
1	220239-SKT-01	P1

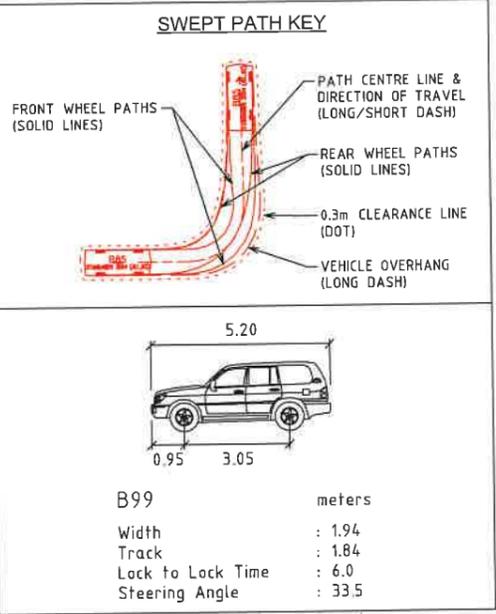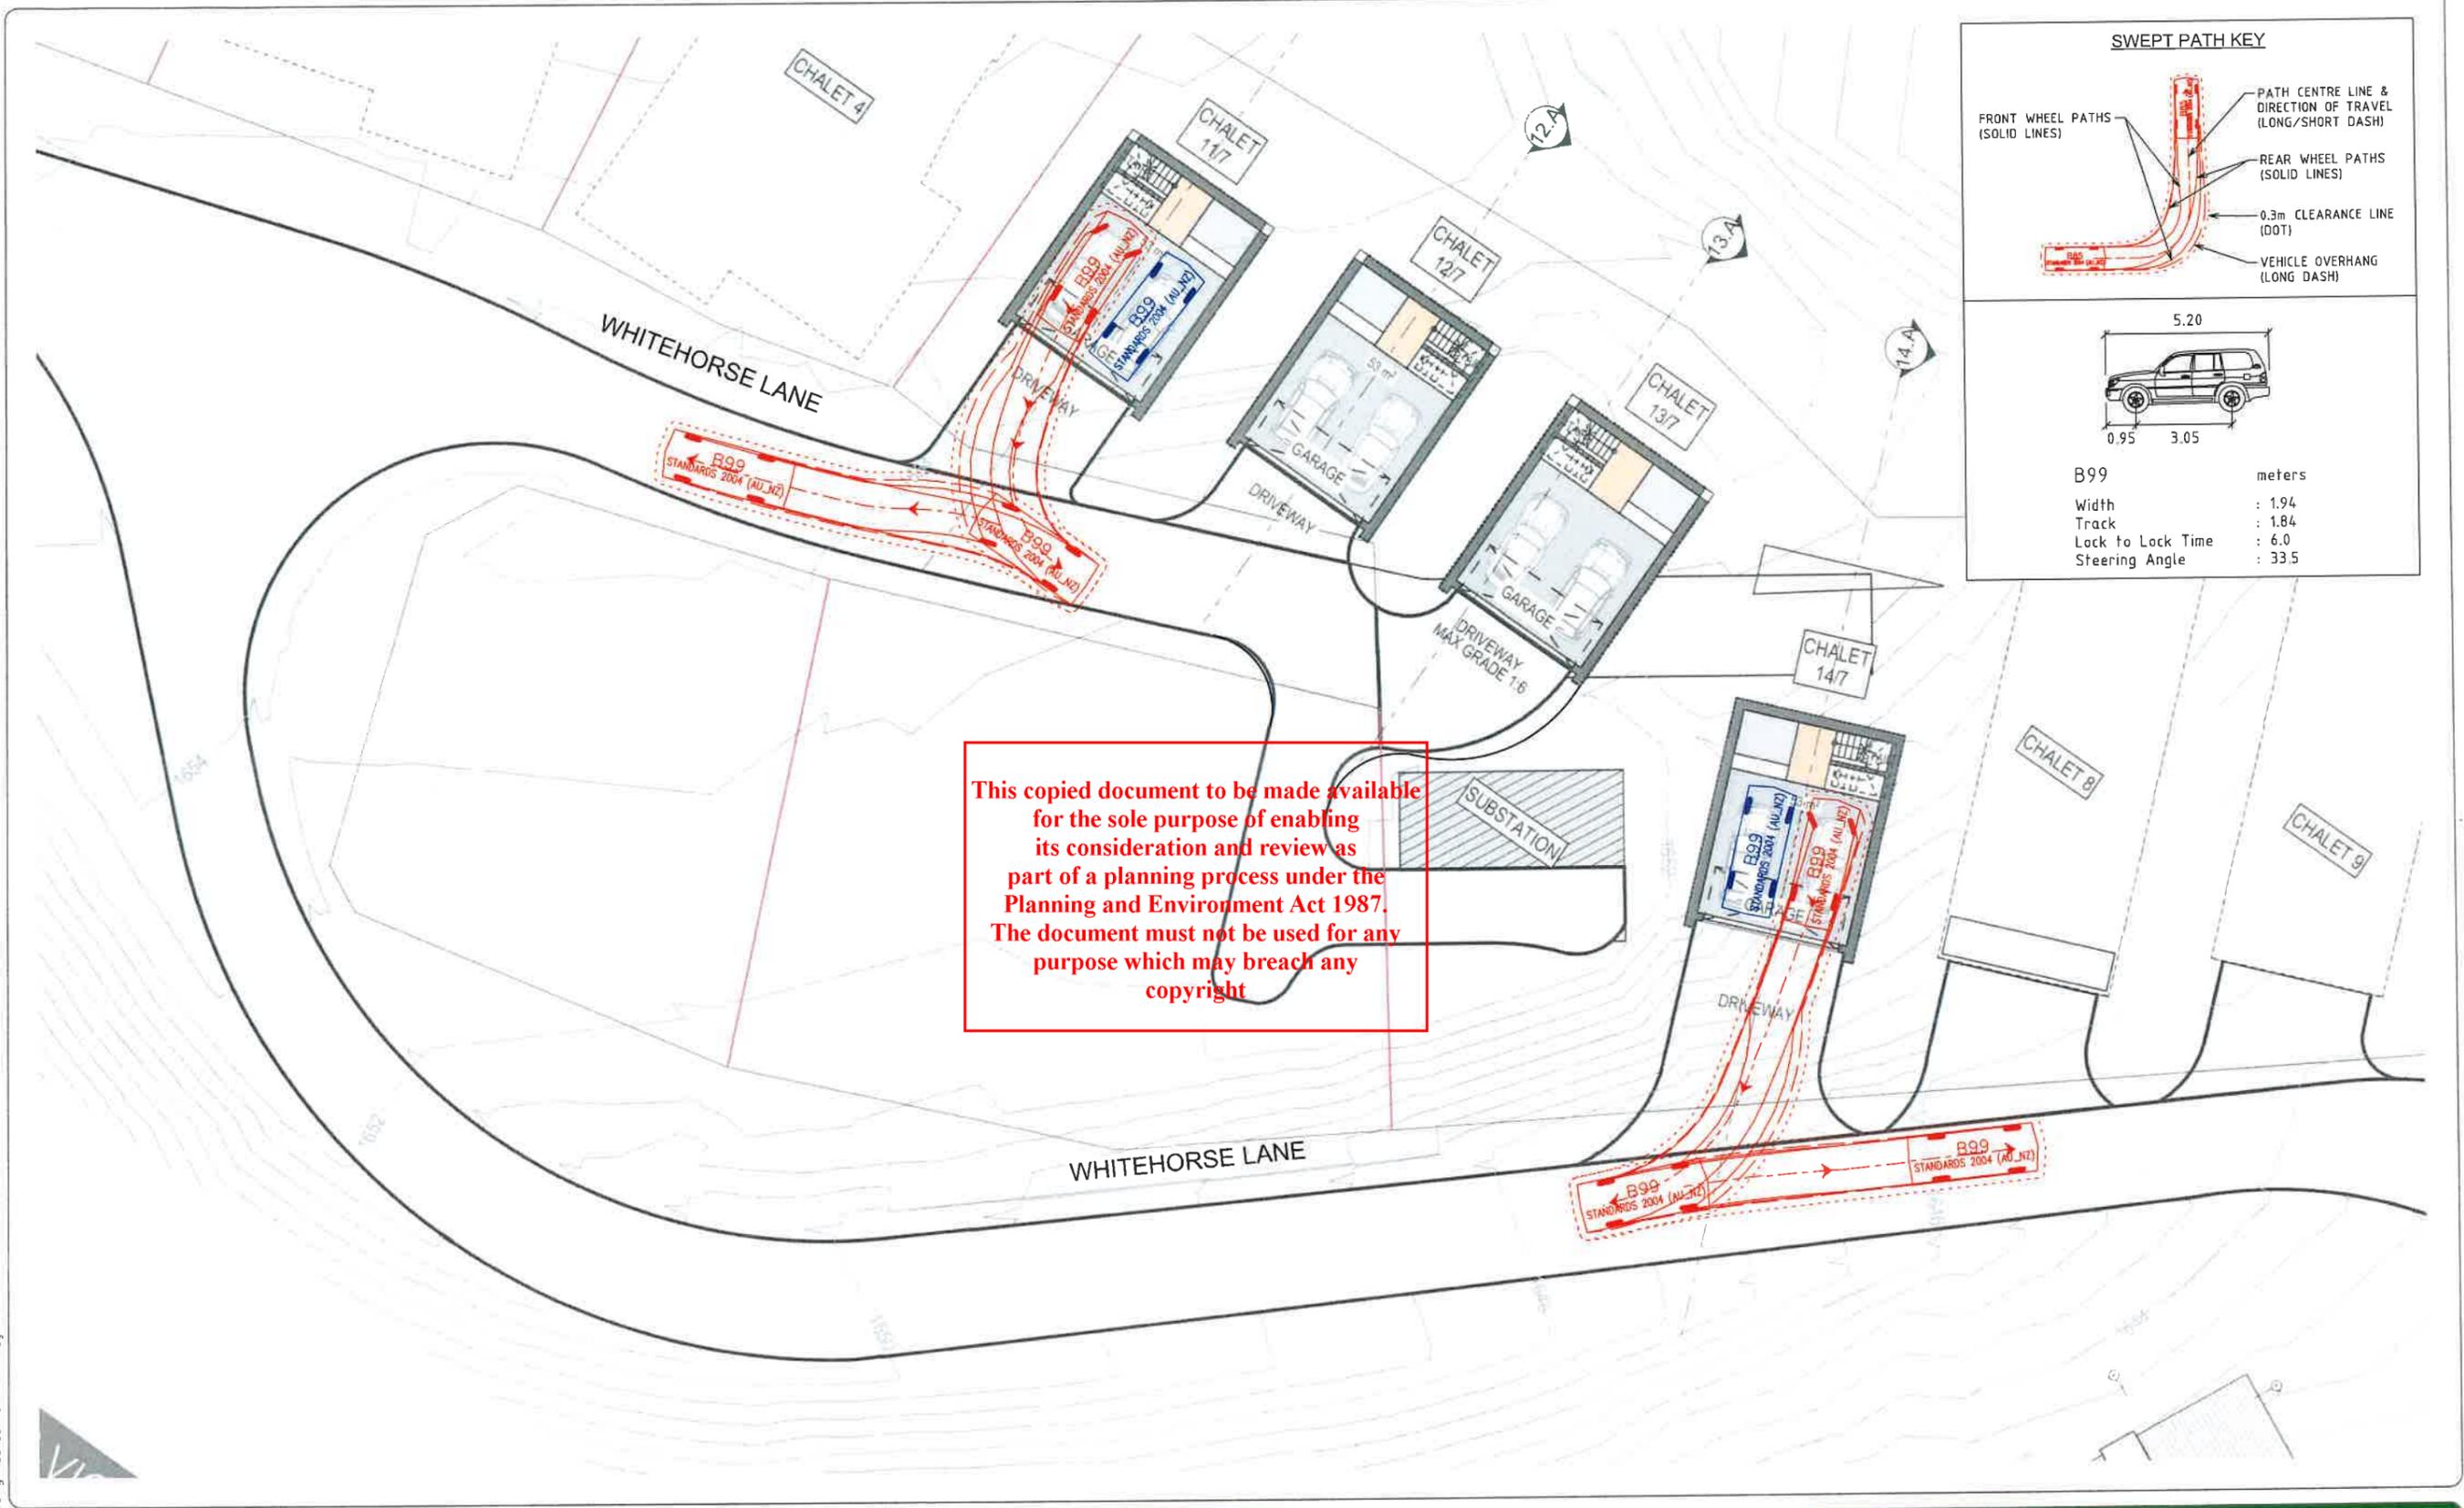

16/12/2022 720239-SKT-02 T:\2223 Projects\220319\Design\220319-CTP-01-P1.dgn

Drawing Record				
ISSUE	DRAWN	APP'D	DATE	AMENDMENT
P1	GL	BC	16.12.22	PRELIMINARY ISSUE FOR COMMENT

**WARNING**  
BEWARE OF UNDERGROUND SERVICES  
THE LOCATIONS OF UNDERGROUND SERVICES ARE APPROXIMATE ONLY AND THEIR EXACT POSITION SHOULD BE PROVEN ON SITE. NO GUARANTEE IS GIVEN THAT ALL EXISTING SERVICES ARE SHOWN.

**PRELIMINARY PLAN**  
FOR DISCUSSION PURPOSES ONLY  
SUBJECT TO CHANGE WITHOUT NOTIFICATION  
DATE OF ISSUE: 16/12/22

**Notes & Legend**

- AERIAL IMAGE FROM NEARMAP UNDER LICENSE AGREEMENT WITH TRAFFICWORKS PTY LTD.
- ALL DIMENSIONS ARE TO FACE OF KERB UNLESS SHOWN OTHERWISE.

ADVERTISED PLAN

TRAFFICWORKS™


CLIENT  
INTERLANDI MANTESSO ARCHITECTS

Whitehorse Village Chalets

Mansfield Shire Council

Swept Path Assessment

SHEET NO. 2	DRAWING NO. 220239-SKT-02	ISSUE P1
----------------	------------------------------	-------------

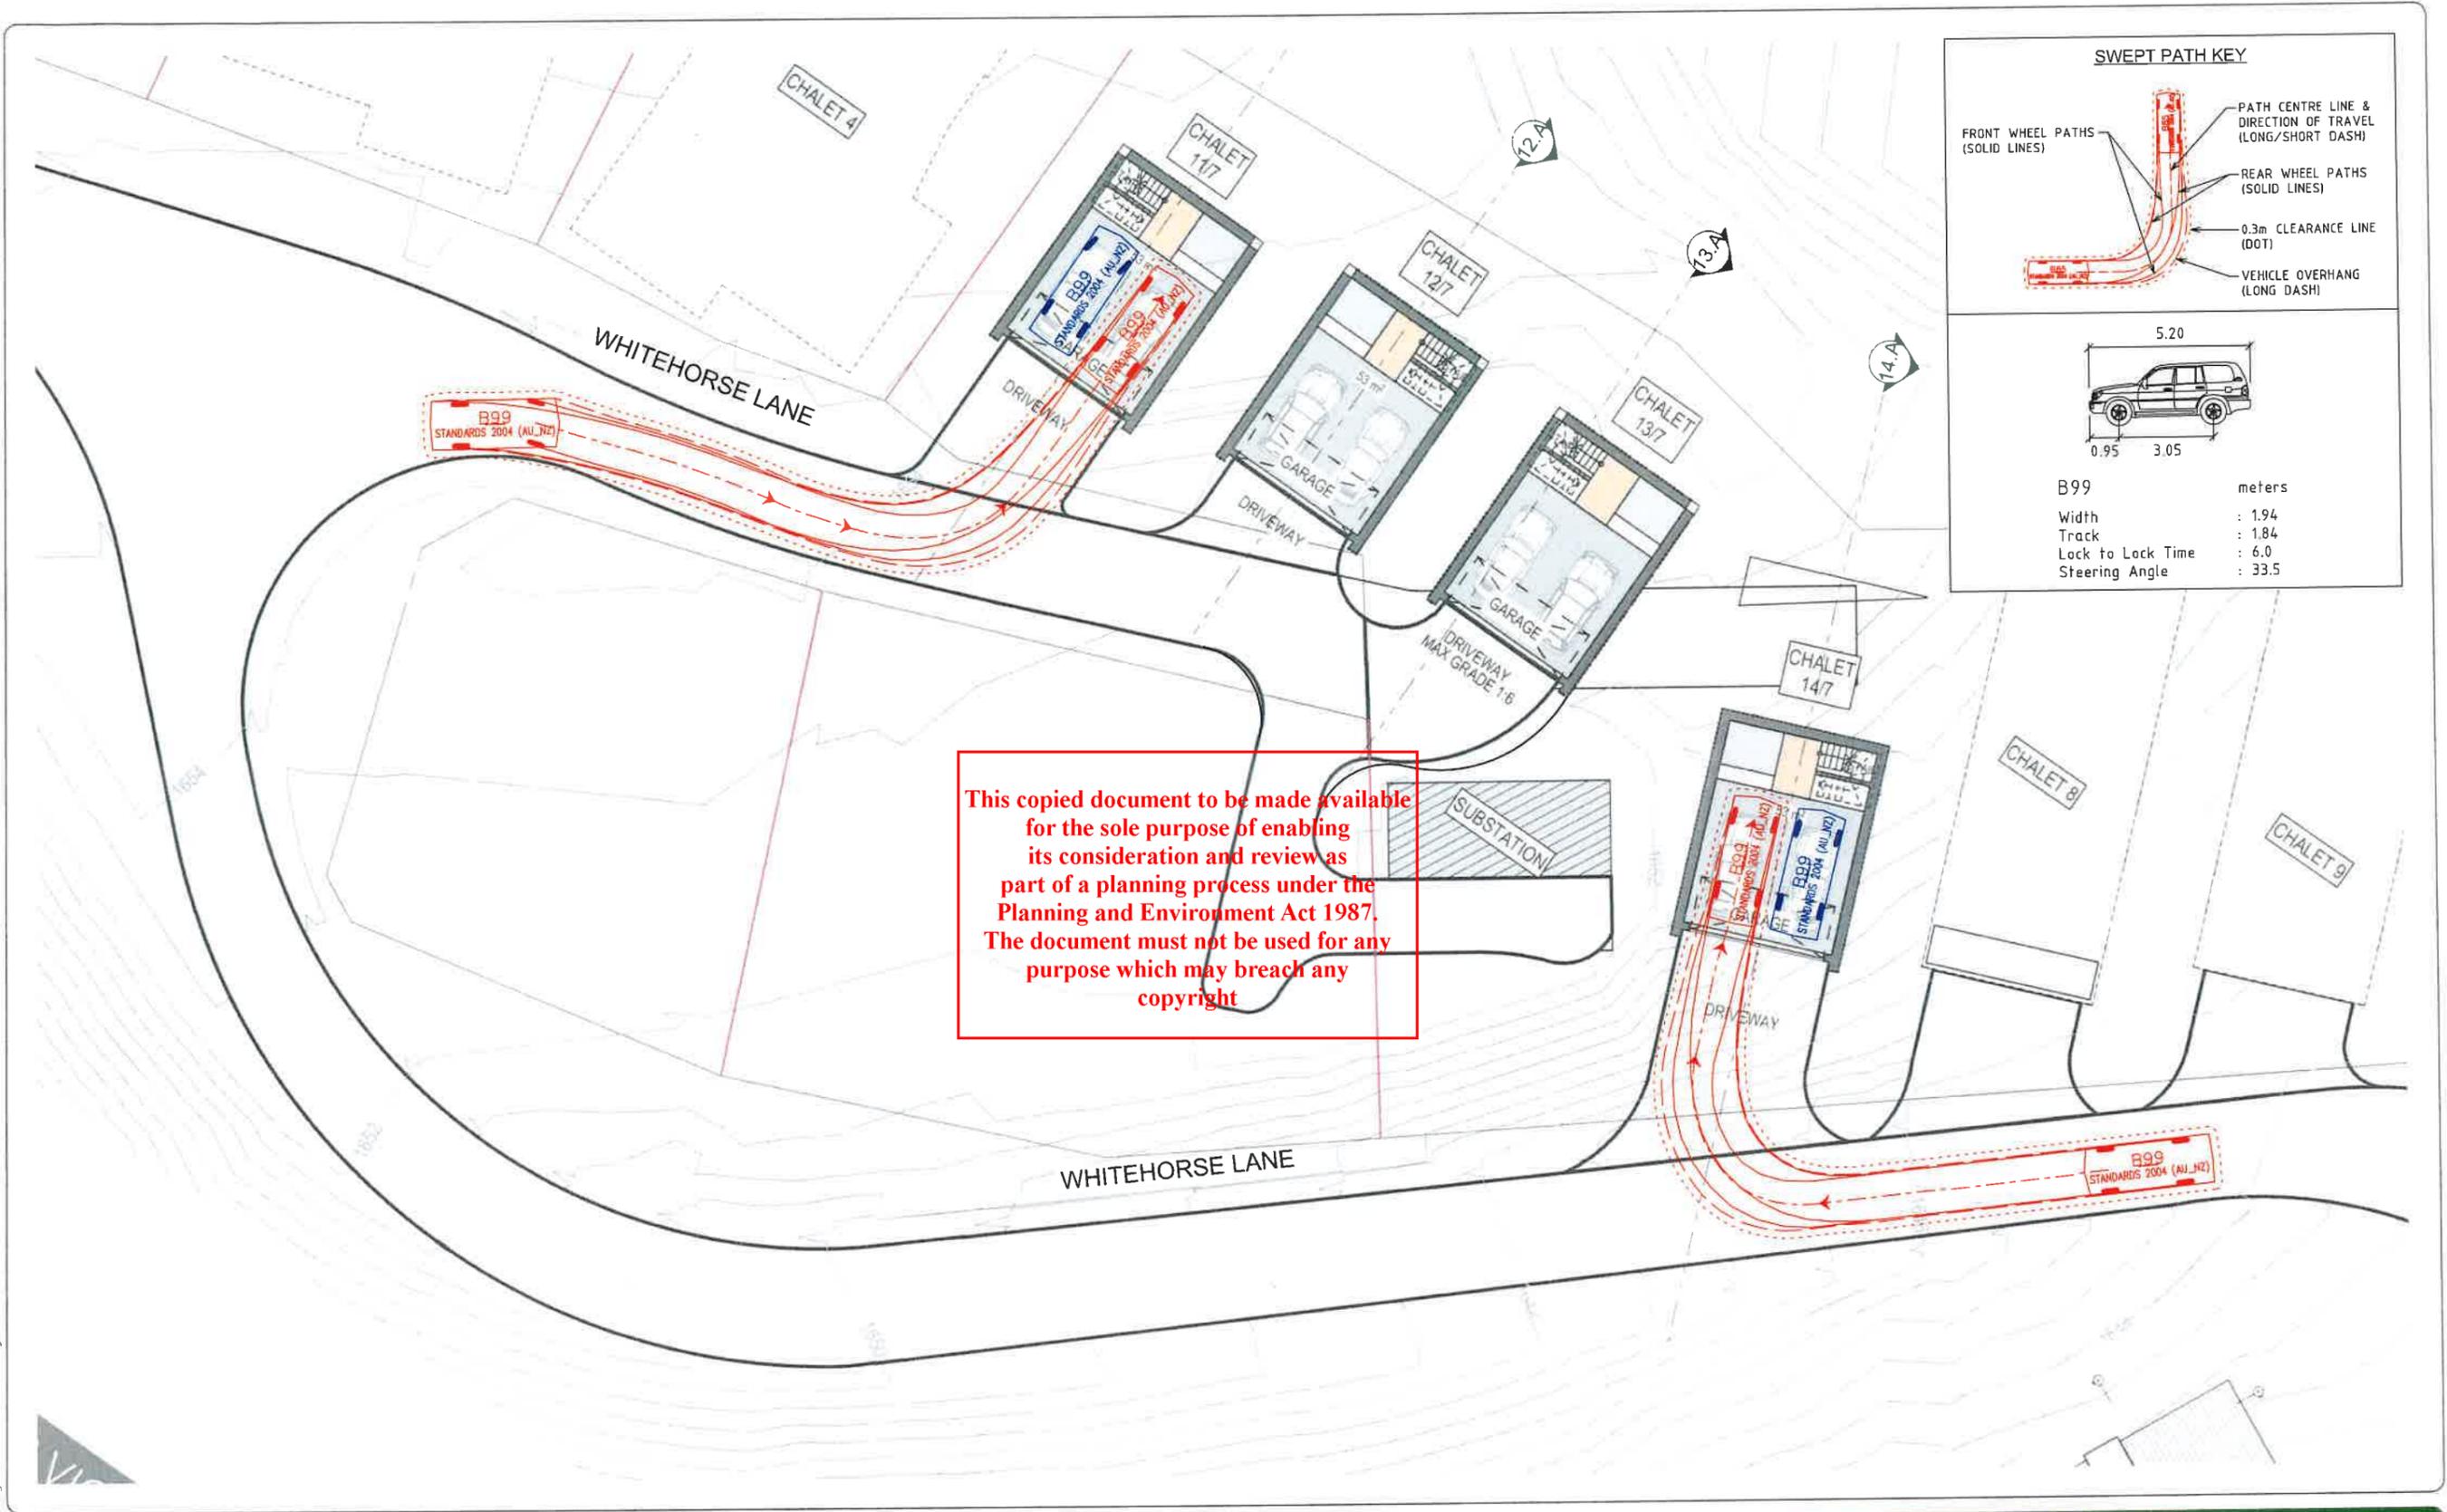

This copied document to be made available for the sole purpose of enabling its consideration and review as part of a planning process under the Planning and Environment Act 1987. The document must not be used for any purpose which may breach any copyright

16/12/2017 7:02:39 - SKT - 03  
2:46:28 PM T:\2223 Projects\220329\Design\220329-CTP-01-P1.dgn

Drawing Record				
ISSUE	DRAWN	APP'D	DATE	AMENDMENT
P1	GL	BC	16.12.22	PRELIMINARY ISSUE FOR COMMENT

**WARNING**

BEWARE OF UNDERGROUND SERVICES

THE LOCATIONS OF UNDERGROUND SERVICES ARE APPROXIMATE ONLY AND THEIR EXACT POSITION SHOULD BE PROVEN ON SITE. NO GUARANTEE IS GIVEN THAT ALL EXISTING SERVICES ARE SHOWN.

**PRELIMINARY PLAN**

FOR DISCUSSION PURPOSES ONLY

SUBJECT TO CHANGE WITHOUT NOTIFICATION

DATE OF ISSUE: 16/12/22

Notes & Legend

1. AERIAL IMAGE FROM NEARMAP UNDER LICENSE AGREEMENT WITH TRAFFICWORKS PTY LTD.
2. ALL DIMENSIONS ARE TO FACE OF KERB UNLESS SHOWN OTHERWISE.

ADVERTISED PLAN

TRAFFICWORKS™

CLIENT



INTERLANDI MANTESSO ARCHITECTS

Whitehorse Village Chalets

Mansfield Shire Council

Swept Path Assessment

SHEET NO. 3	DRAWING NO. 220239-SKT-03	ISSUE P1
----------------	------------------------------	-------------

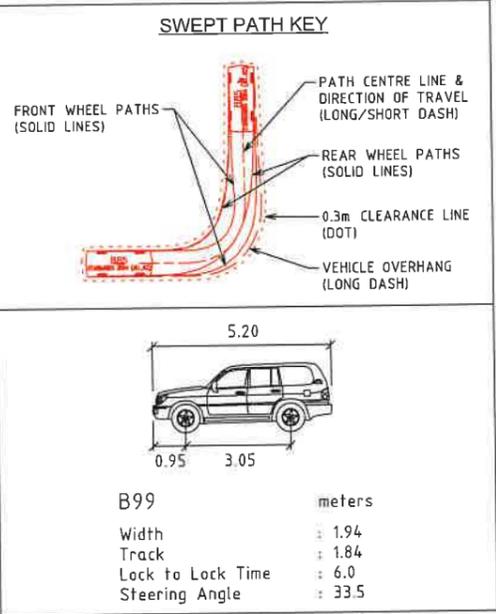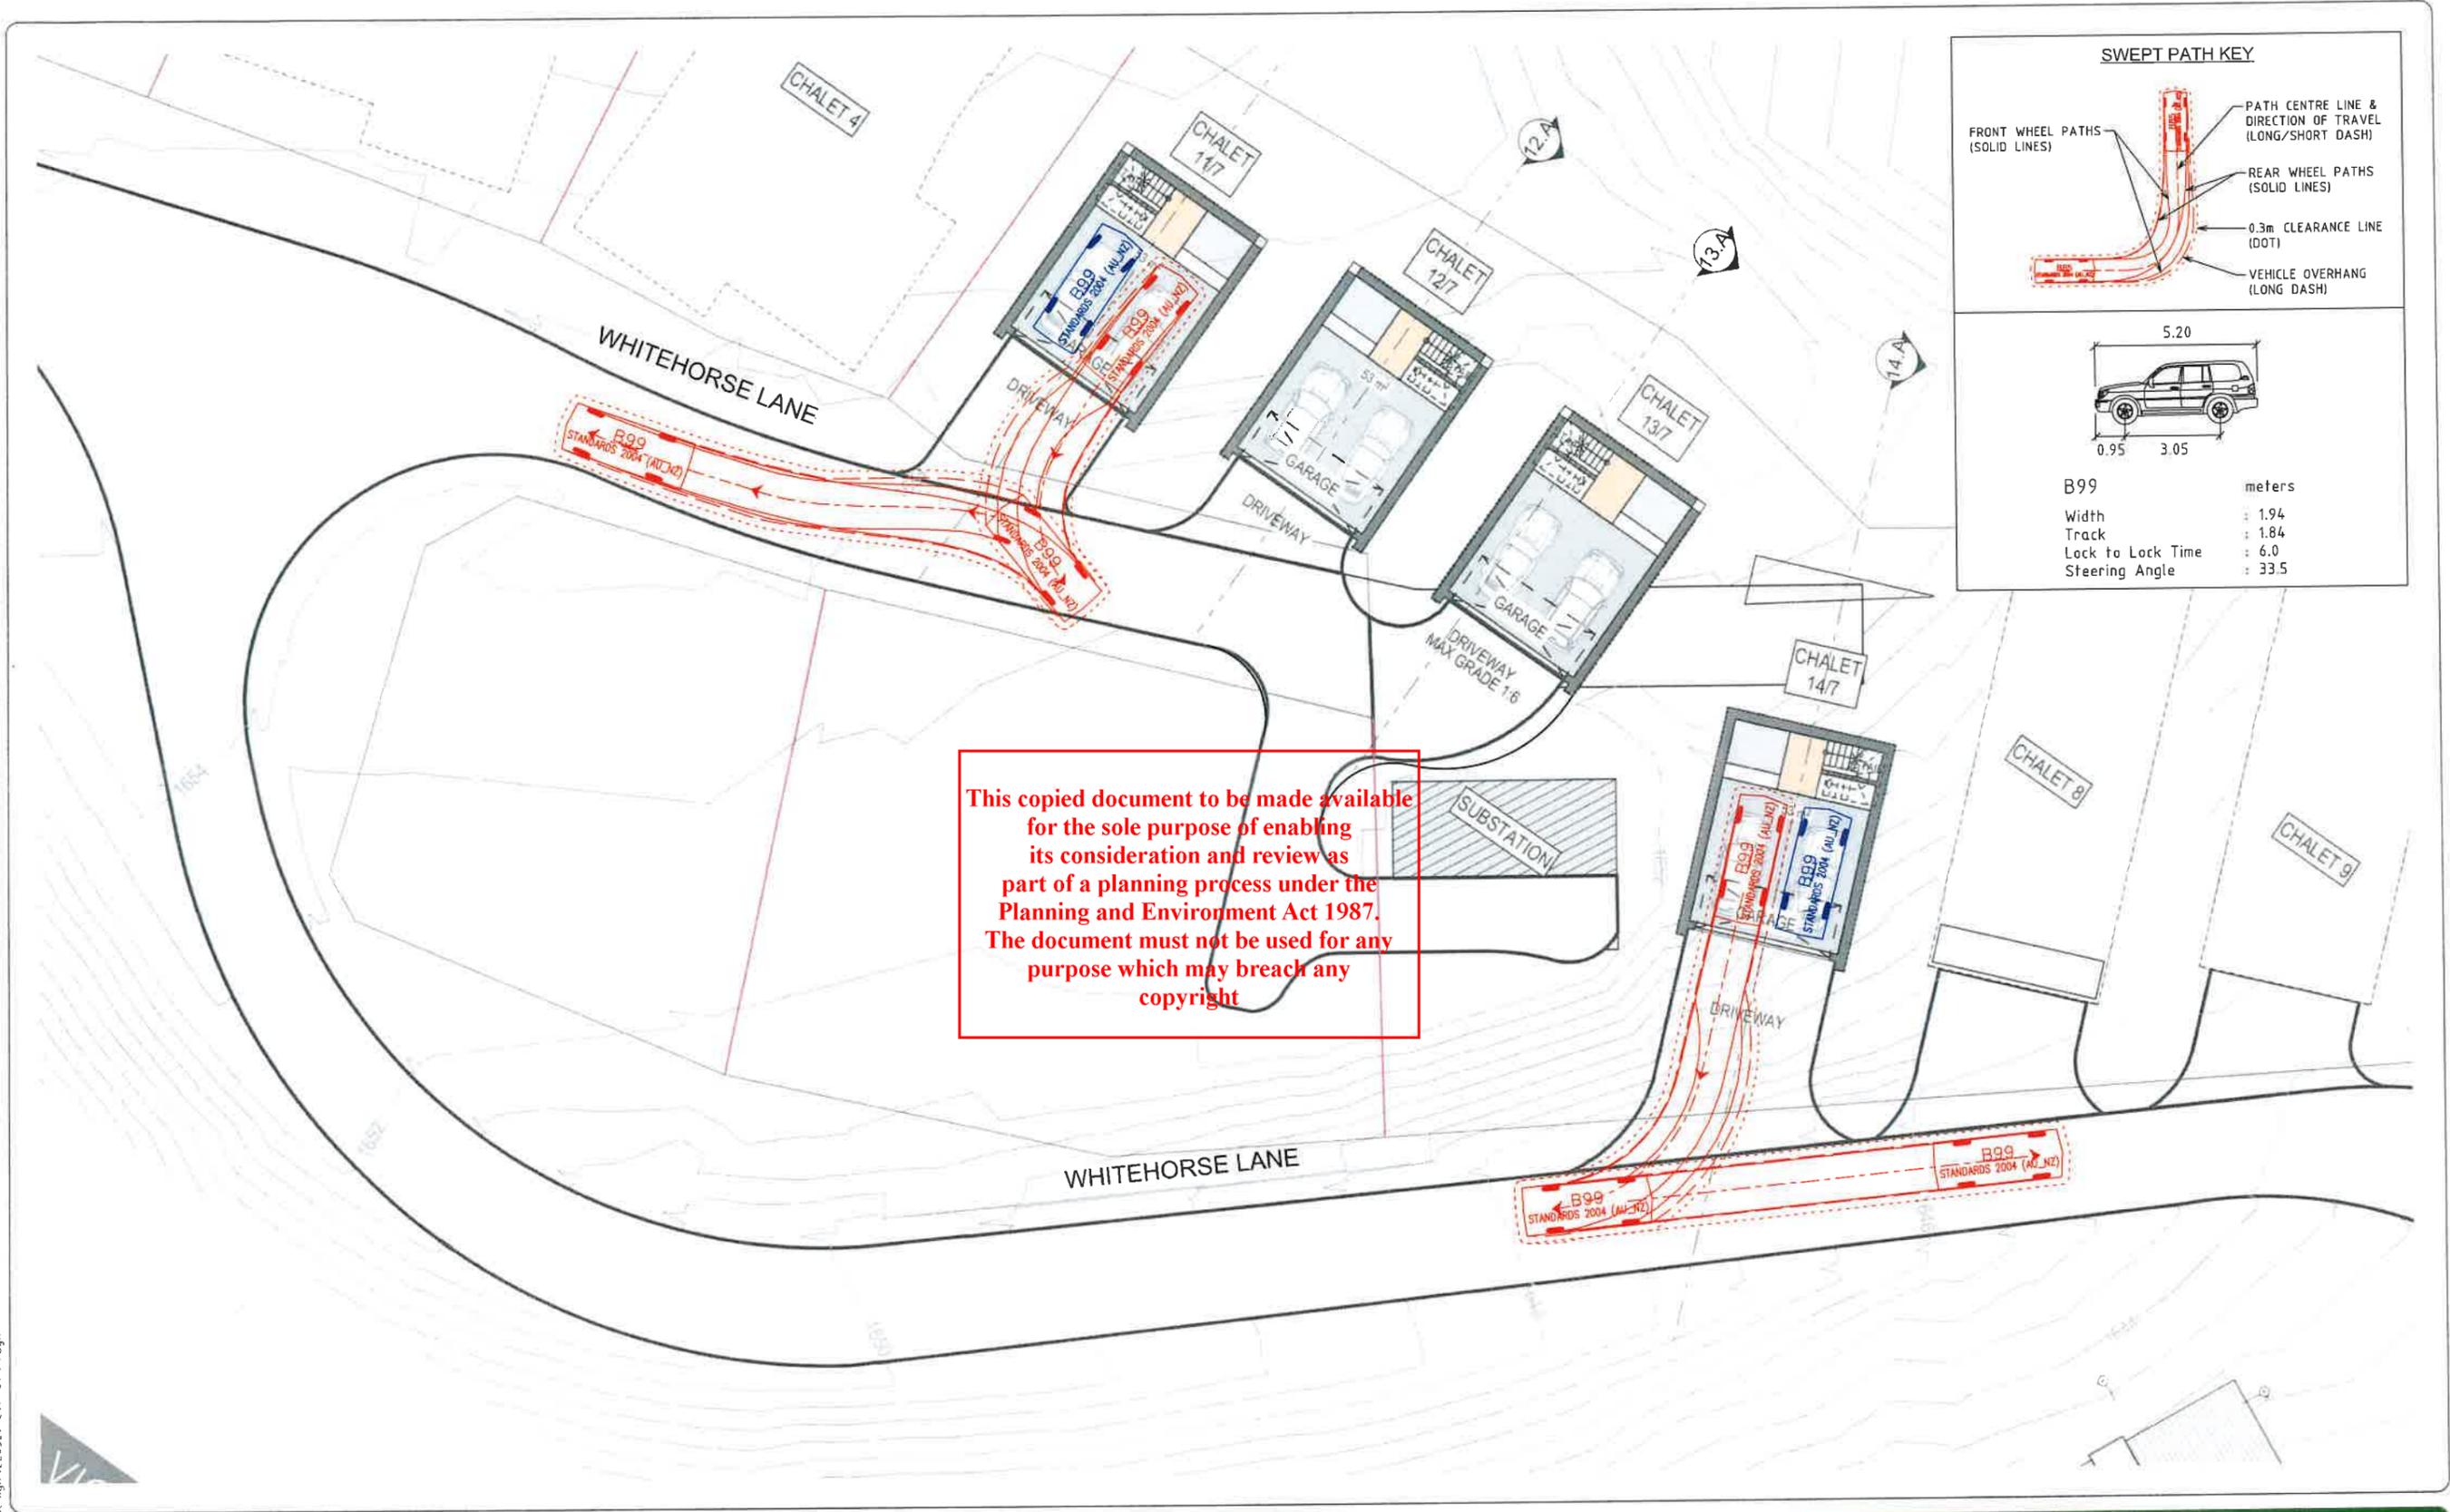

This copied document to be made available for the sole purpose of enabling its consideration and review as part of a planning process under the Planning and Environment Act 1987. The document must not be used for any purpose which may breach any copyright

16/12/2022 7:20:39-SKT-04 2:46:34 PM T:\2223 Projects\220329-Design\220329-CP-01-P1.dgn

Drawing Record				
ISSUE	DRAWN	APP'D	DATE	AMENDMENT
P1	GL	BC	16.12.22	PRELIMINARY ISSUE FOR COMMENT

**WARNING**

BEWARE OF UNDERGROUND SERVICES

THE LOCATIONS OF UNDERGROUND SERVICES ARE APPROXIMATE ONLY AND THEIR EXACT POSITION SHOULD BE PROVEN ON SITE. NO GUARANTEE IS GIVEN THAT ALL EXISTING SERVICES ARE SHOWN.

**PRELIMINARY PLAN**

FOR DISCUSSION PURPOSES ONLY

SUBJECT TO CHANGE WITHOUT NOTIFICATION

DATE OF ISSUE: 16/12/22

Notes & Legend

- AERIAL IMAGE FROM NEARMAP UNDER LICENSE AGREEMENT WITH TRAFFICWORKS PTY LTD.
- ALL DIMENSIONS ARE TO FACE OF KERB UNLESS SHOWN OTHERWISE.

ADVERTISED PLAN

TRAFFICWORKS™

CLIENT

INTERLANDI MANTESSO ARCHITECTS



SCALE OF METRES  
0 2.5 5

Whitehorse Village Chalets

Mansfield Shire Council

Swept Path Assessment

SHEET NO. 4	DRAWING NO. 220239-SKT-04	ISSUE P1
----------------	------------------------------	-------------

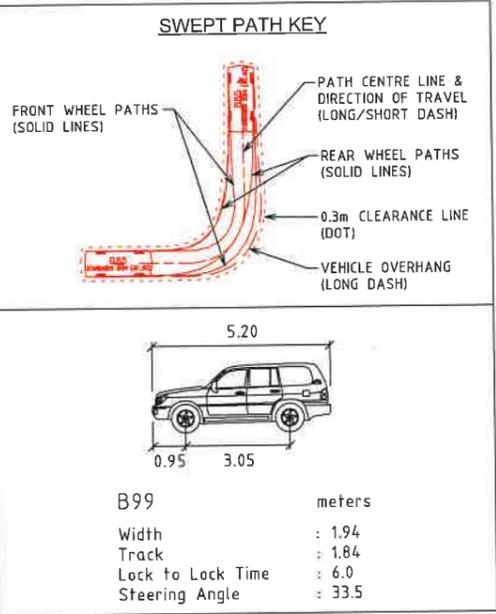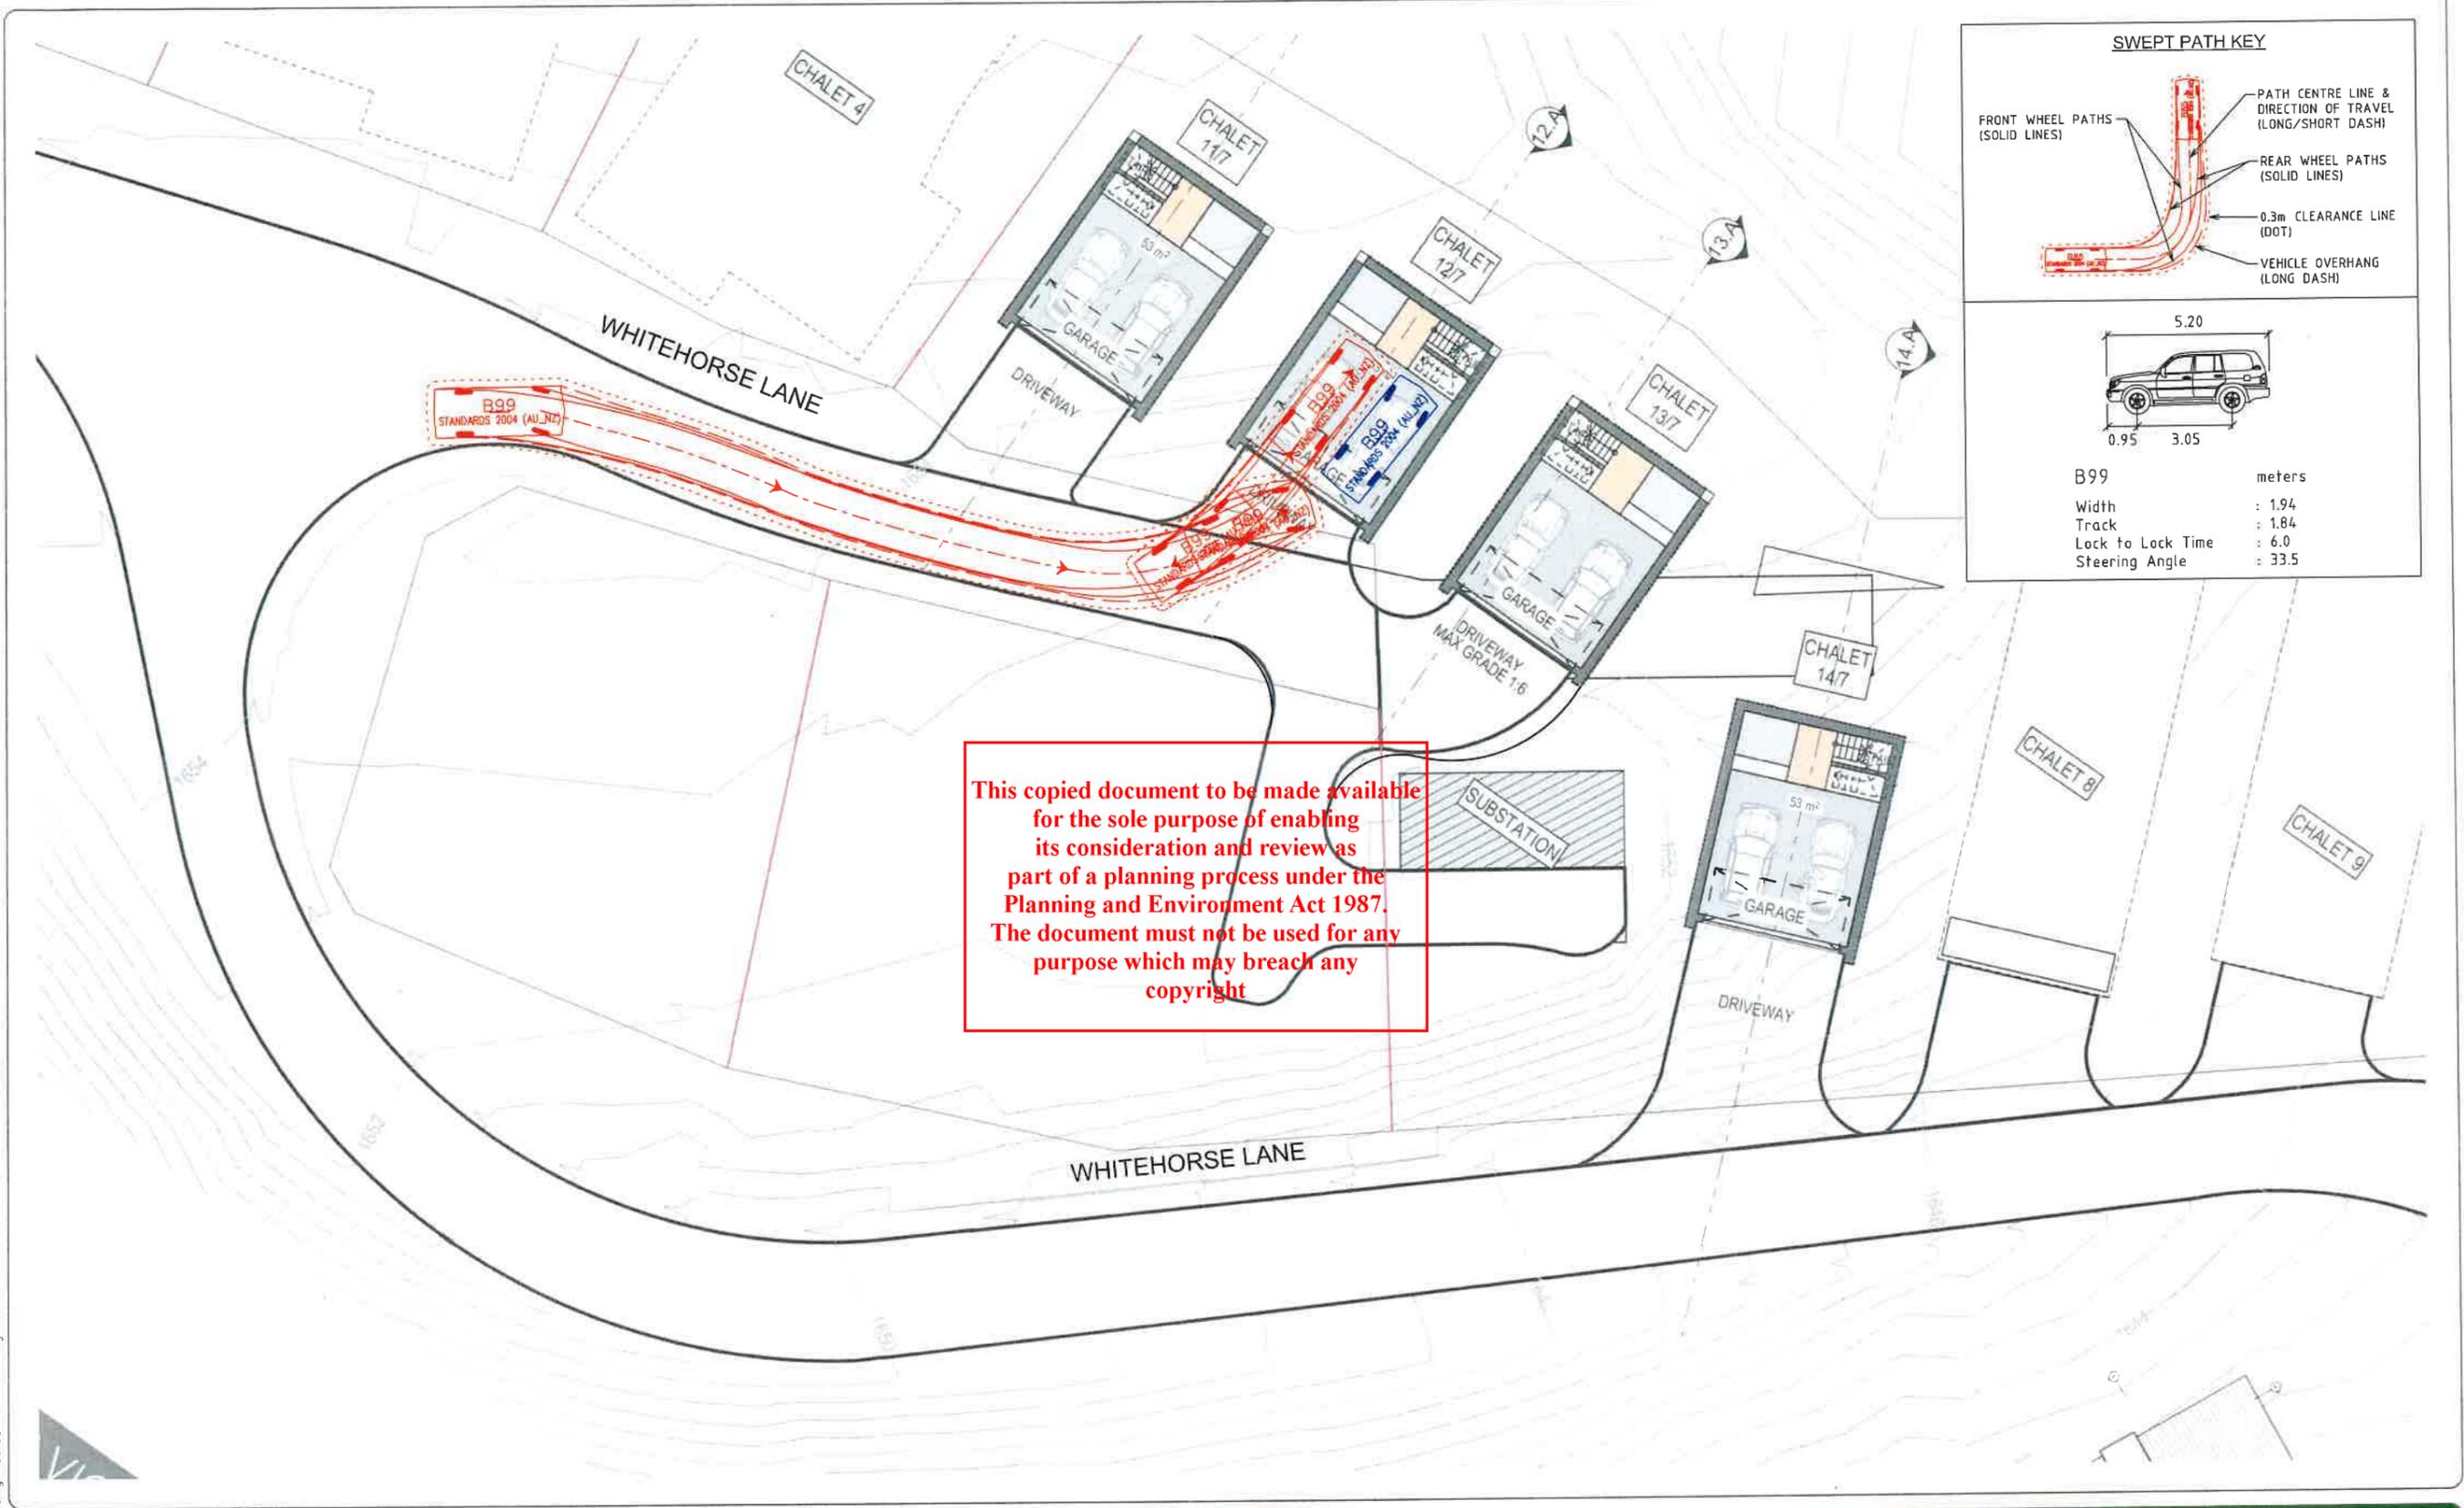

This copied document to be made available for the sole purpose of enabling its consideration and review as part of a planning process under the Planning and Environment Act 1987. The document must not be used for any purpose which may breach any copyright

16/12/2022 7:02:39-SKT-05  
 2:46:39 PM T:\2223 Projects\220329\Design\220329-CIP-01-P1.dgn

Drawing Record				
ISSUE	DRAWN	APP'D	DATE	AMENDMENT
P1	GL	BC	16.12.22	PRELIMINARY ISSUE FOR COMMENT

**WARNING**  
BEWARE OF UNDERGROUND SERVICES

THE LOCATIONS OF UNDERGROUND SERVICES ARE APPROXIMATE ONLY AND THEIR EXACT POSITION SHOULD BE PROVEN ON SITE. NO GUARANTEE IS GIVEN THAT ALL EXISTING SERVICES ARE SHOWN.

**PRELIMINARY PLAN**  
FOR DISCUSSION PURPOSES ONLY  
SUBJECT TO CHANGE WITHOUT NOTIFICATION

DATE OF ISSUE: 16/12/22

**Notes & Legend**

- AERIAL IMAGE FROM NEARMAP UNDER LICENSE AGREEMENT WITH TRAFFICWORKS PTY LTD.
- ALL DIMENSIONS ARE TO FACE OF KERB UNLESS SHOWN OTHERWISE.

ADVERTISED PLAN

TRAFFICWORKS™

CLIENT  
 INTERLANDI MANTESSO ARCHITECTS



SCALE OF METRES  
0 2.5 5

Whitehorse Village Chalets

Mansfield Shire Council

Swept Path Assessment

SHEET NO. 5	DRAWING NO. 220239-SKT-05	ISSUE P1
----------------	------------------------------	-------------

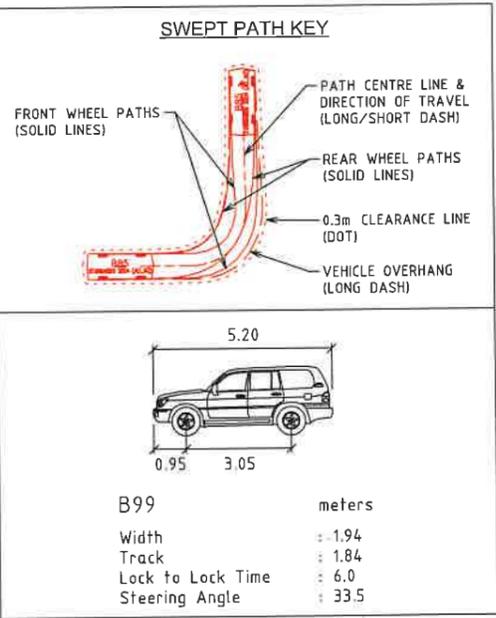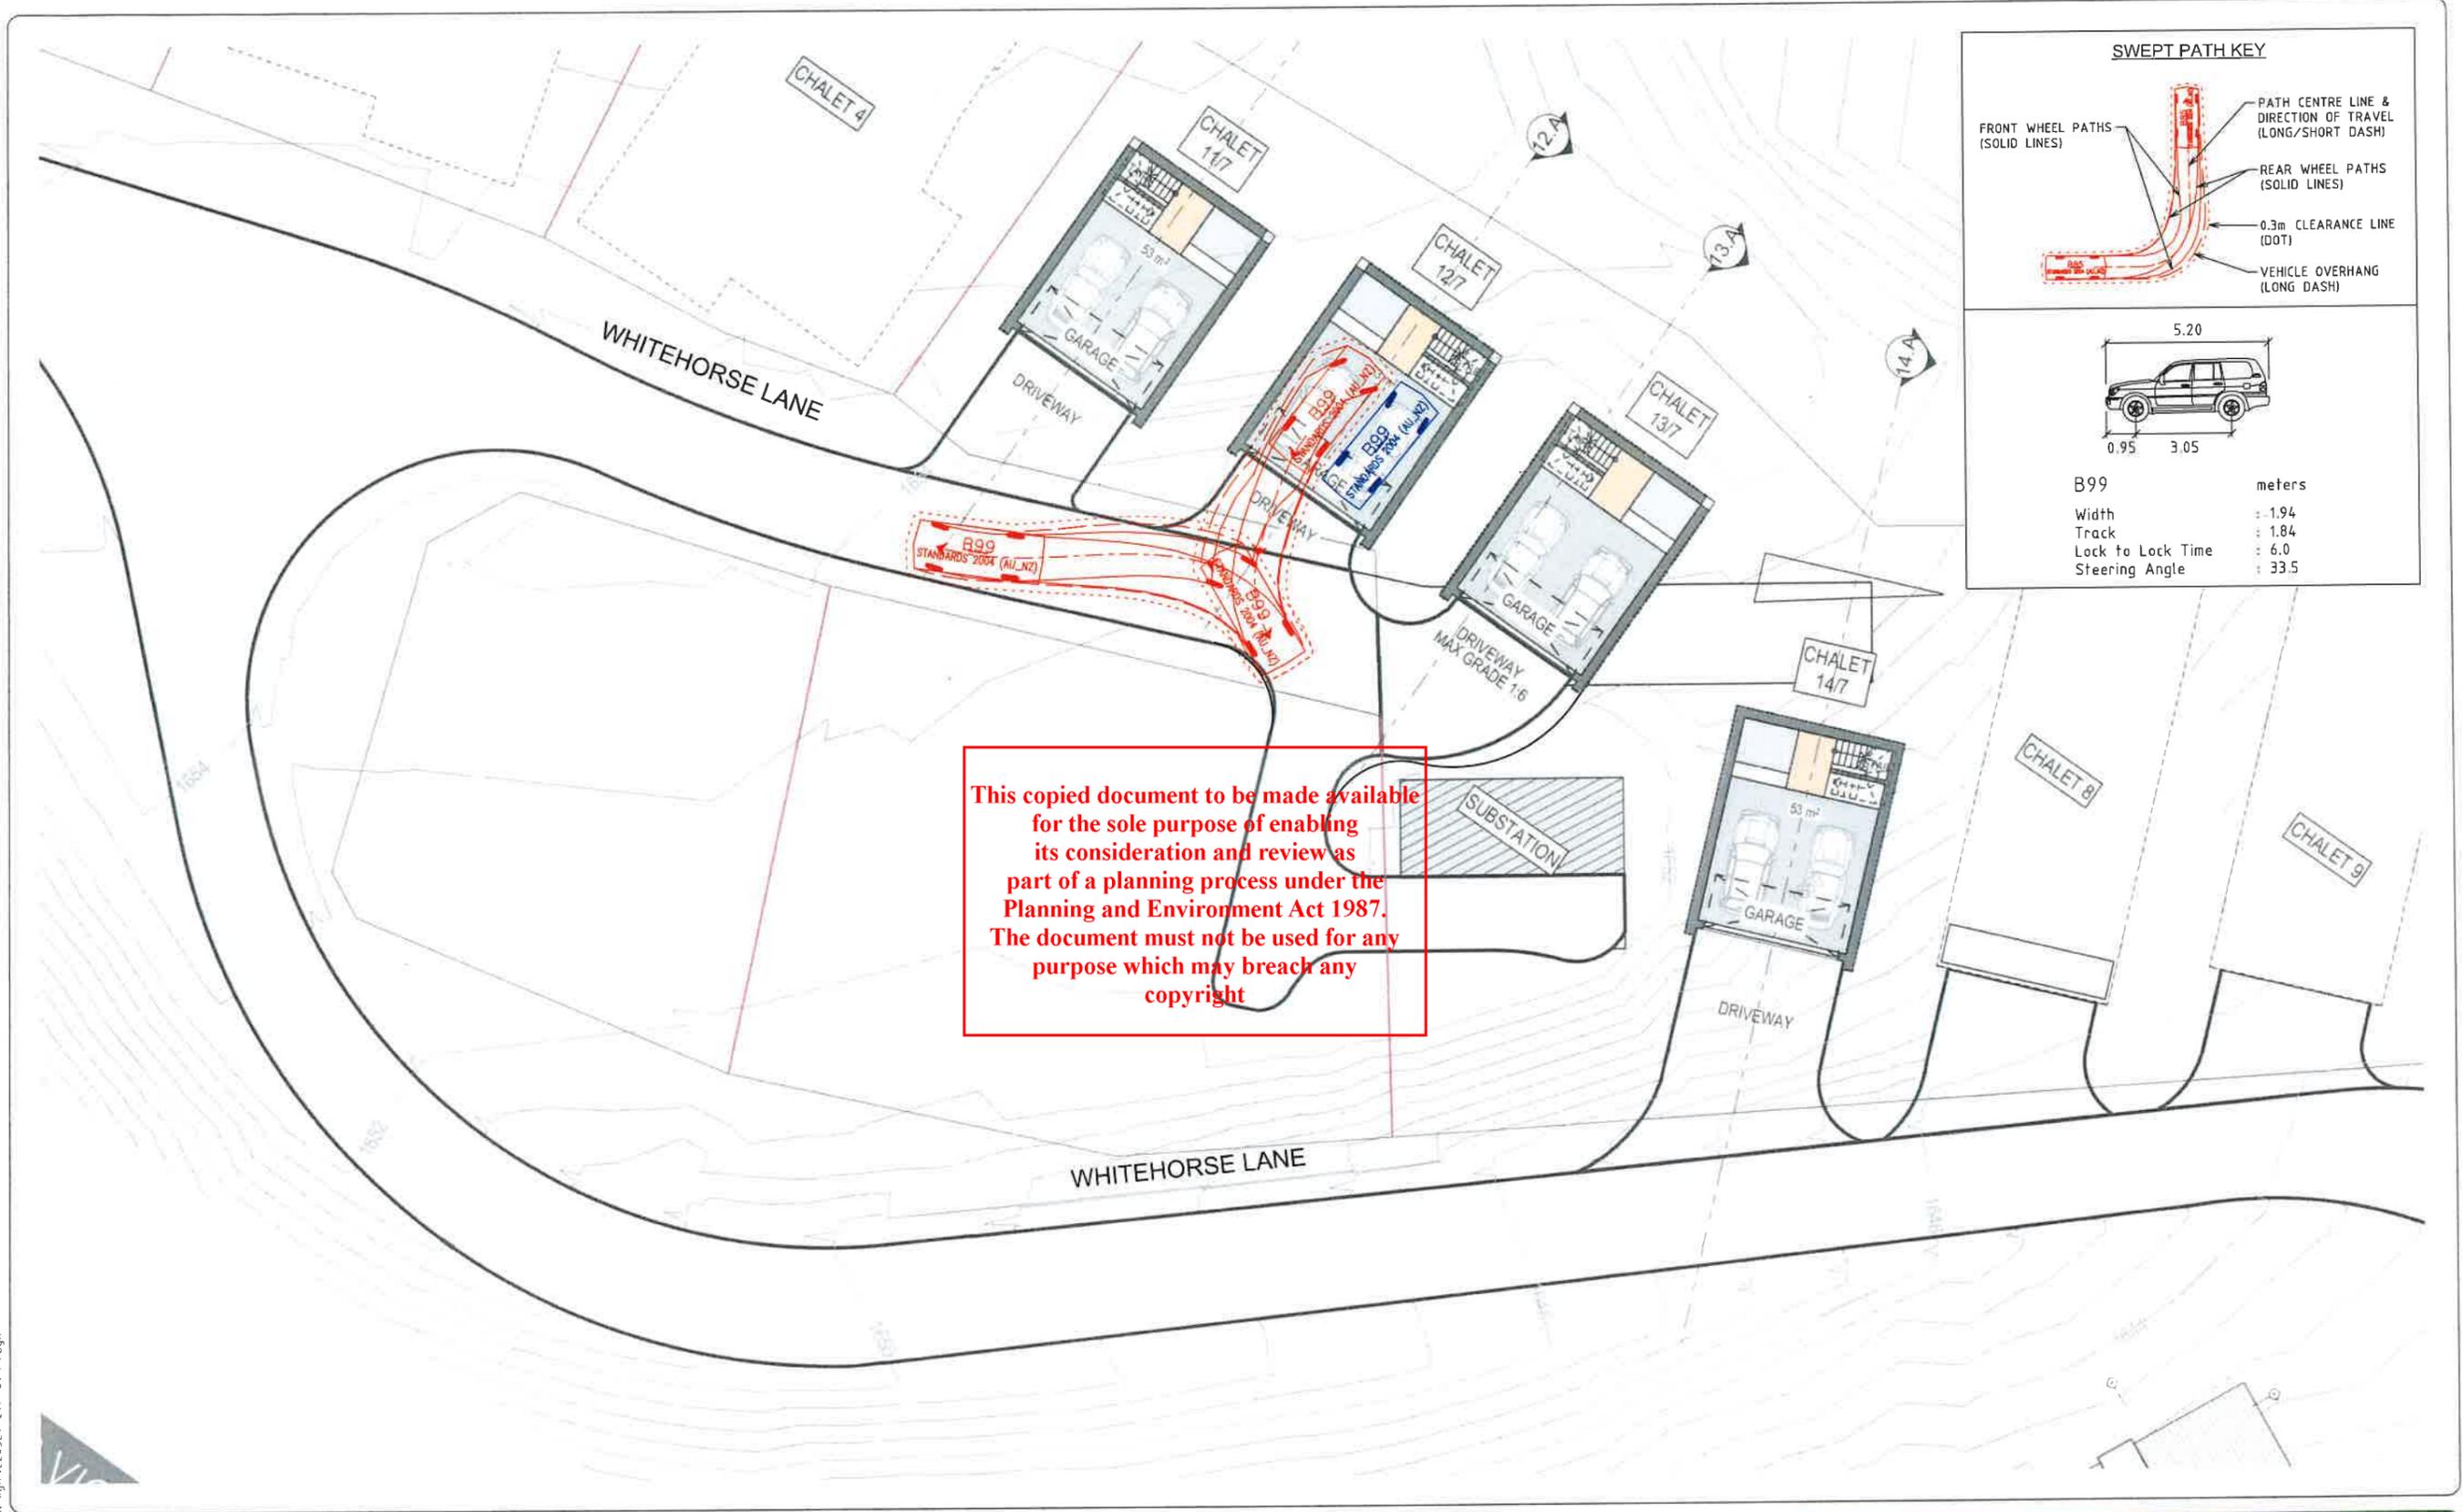

16/12/2027 2:51:27 PM 220239-SKT-06 T:\2223 Projects\220239\Design\220239-CIP-01-P1.dgn

Drawing Record				
ISSUE	DRAWN	APP'D	DATE	AMENDMENT
P1	GL	BC	16.12.22	PRELIMINARY ISSUE FOR COMMENT

WARNING

BEWARE OF UNDERGROUND SERVICES  
THE LOCATIONS OF UNDERGROUND SERVICES ARE APPROXIMATE ONLY AND THEIR EXACT POSITION SHOULD BE PROVEN ON SITE. NO GUARANTEE IS GIVEN THAT ALL EXISTING SERVICES ARE SHOWN.

PRELIMINARY PLAN

FOR DISCUSSION PURPOSES ONLY  
SUBJECT TO CHANGE WITHOUT NOTIFICATION  
DATE OF ISSUE: 16/12/22

### Notes & Legend

1. AERIAL IMAGE FROM NEARMAP UNDER LICENSE AGREEMENT WITH TRAFFICWORKS PTY LTD.
2. ALL DIMENSIONS ARE TO FACE OF KERB UNLESS SHOWN OTHERWISE.

## ADVERTISED PLAN

## TRAFFICWORKS™

CLIENT

INTERLANDI MANTESSO ARCHITECTS



SCALE OF METRES  
0 2.5 5

## Whitehorse Village Chalets

Mansfield Shire Council

### Swept Path Assessment

SHEET NO.	DRAWING NO.	ISSUE
6	220239-SKT-06	P1

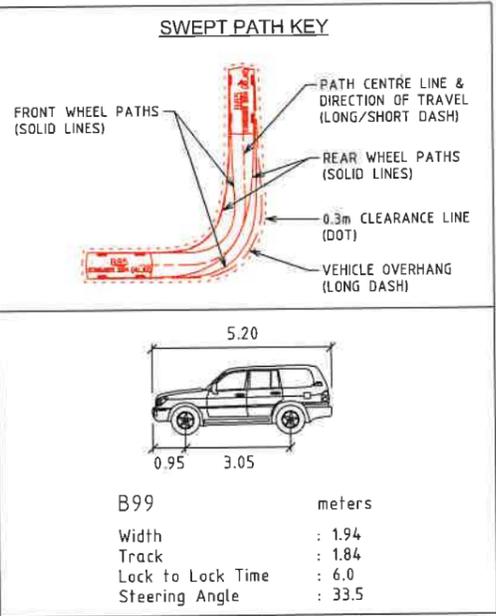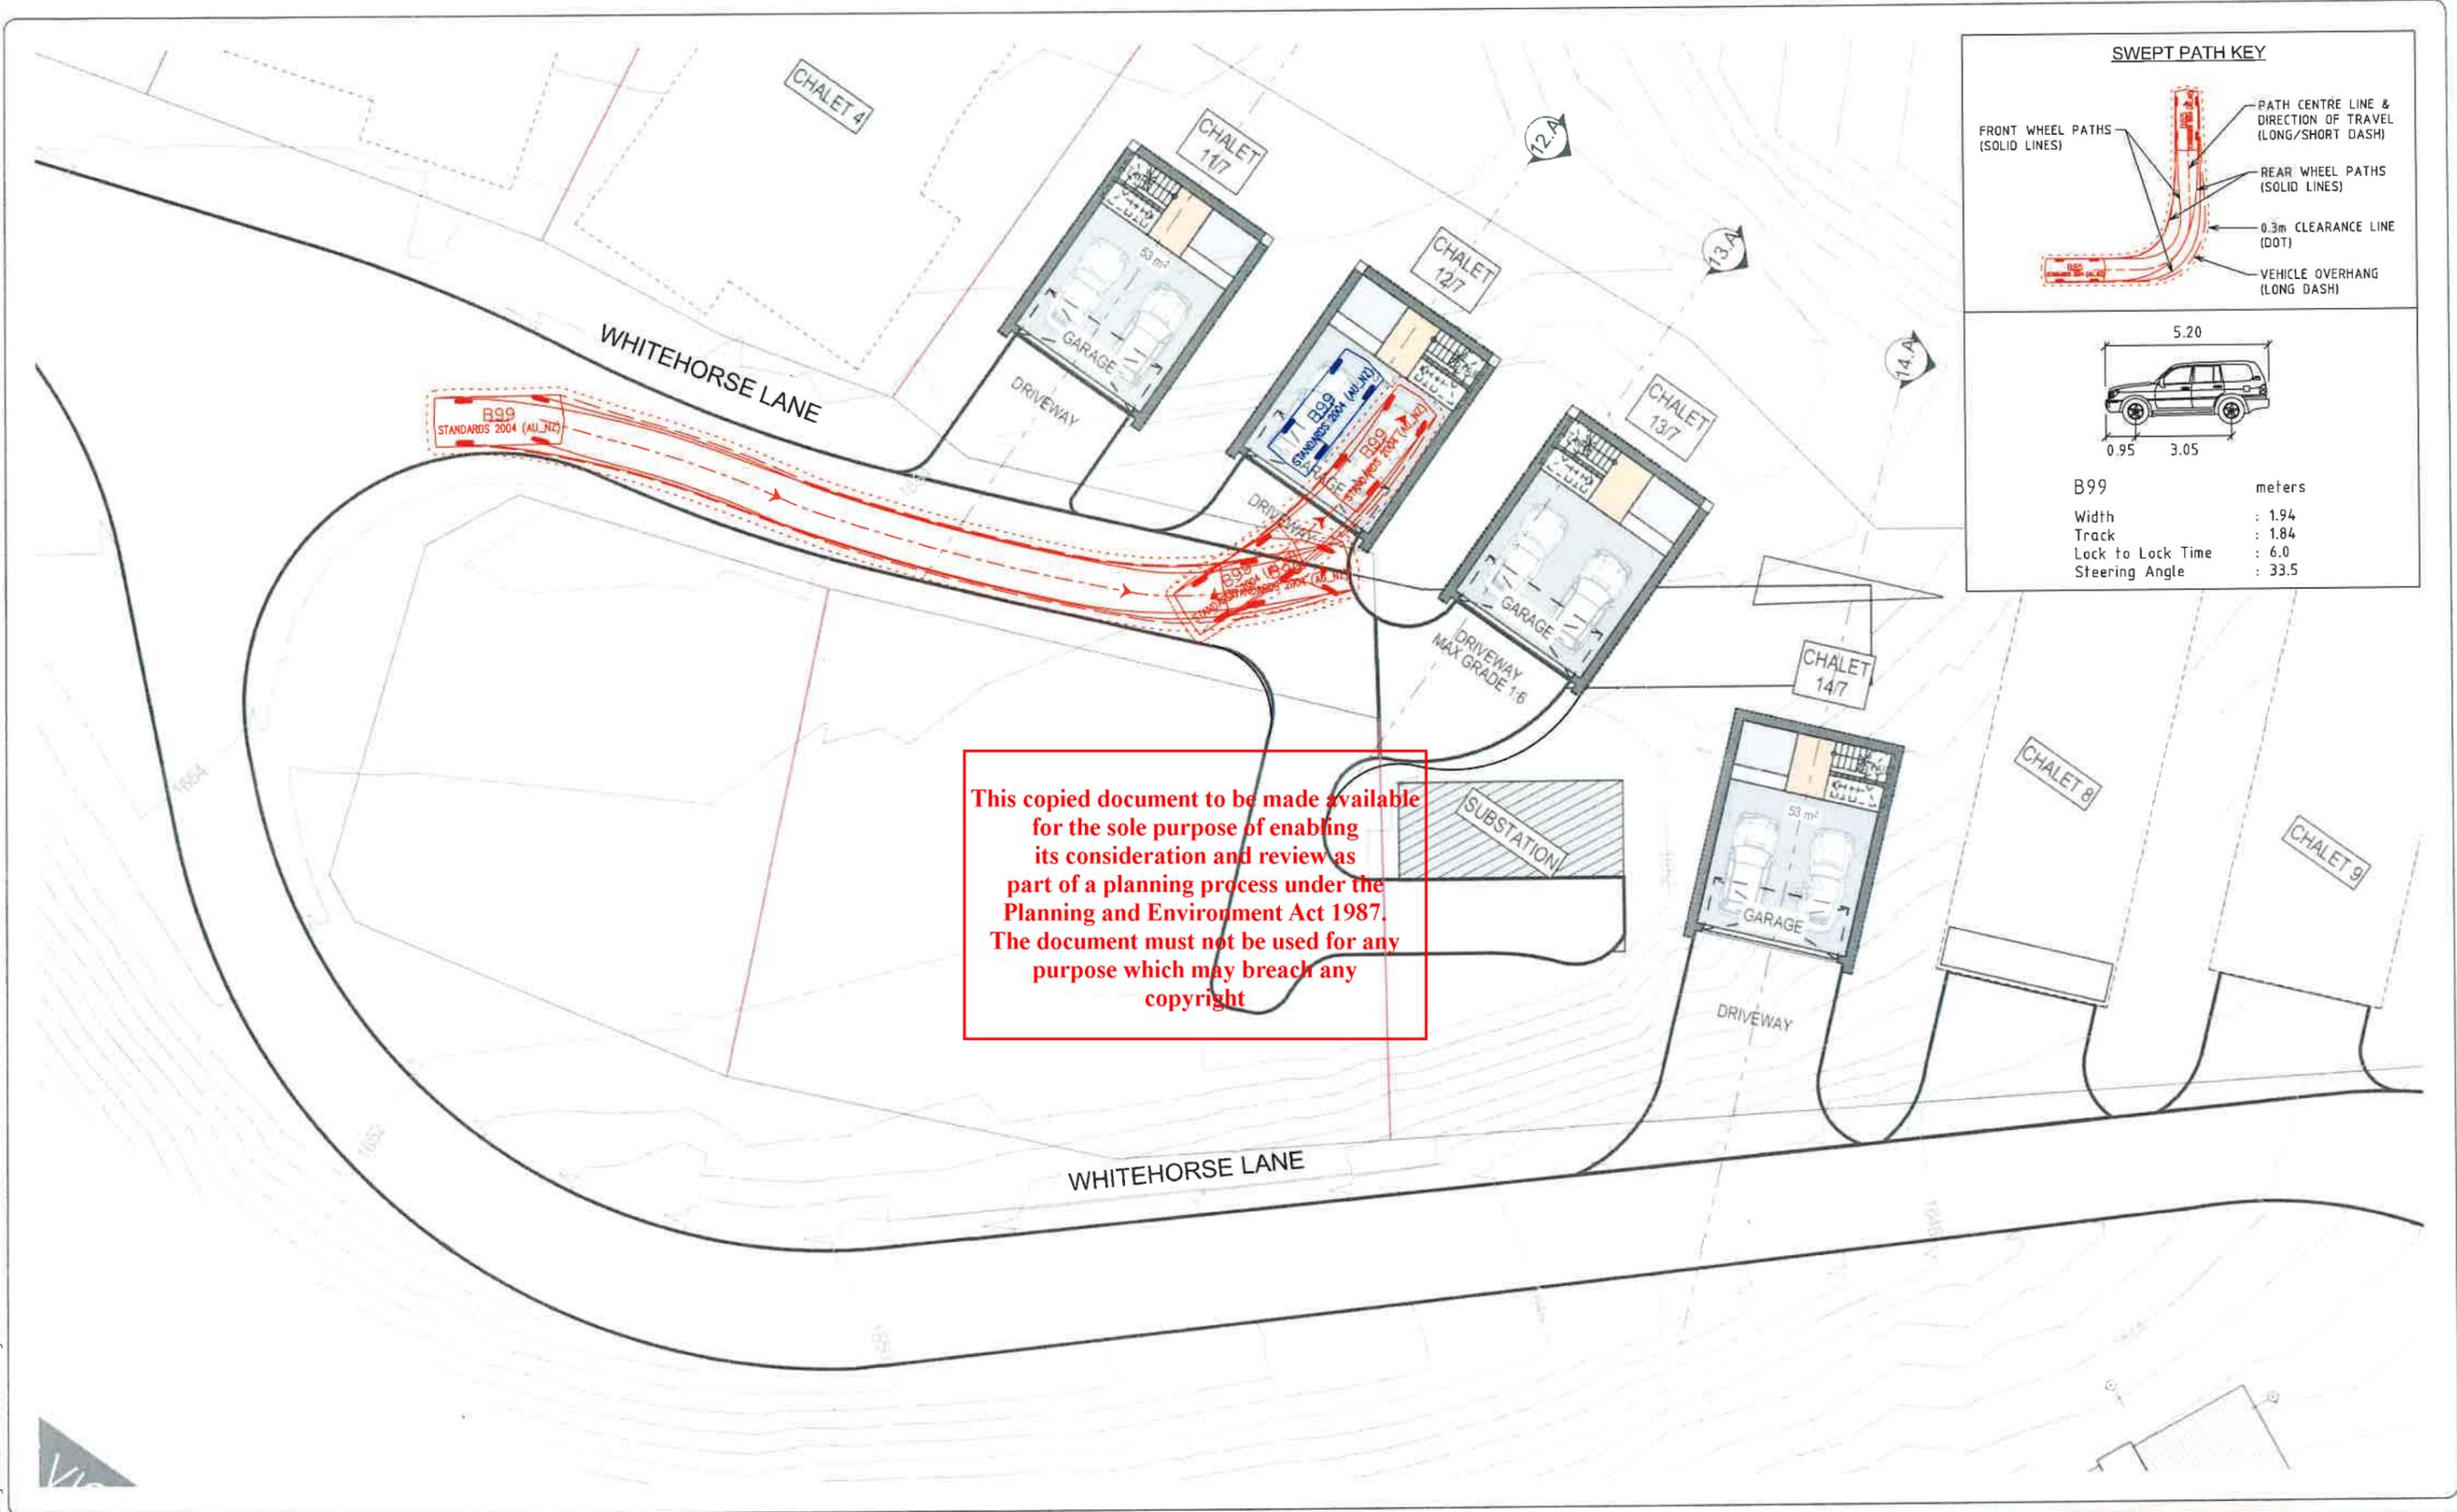

This copied document to be made available for the sole purpose of enabling its consideration and review as part of a planning process under the Planning and Environment Act 1987. The document must not be used for any purpose which may breach any copyright

16/12/2022 7:02:39-SKT-07  
 2:46:52 PM T:\2223-Projects\220329-Design\220329-CP-01-P1.dgn

Drawing Record				
ISSUE	DRAWN	APP'D	DATE	AMENDMENT
P1	GL	BC	16.12.22	PRELIMINARY ISSUE FOR COMMENT

**WARNING**  
**BEWARE OF UNDERGROUND SERVICES**  
THE LOCATIONS OF UNDERGROUND SERVICES ARE APPROXIMATE ONLY AND THEIR EXACT POSITION SHOULD BE PROVEN ON SITE. NO GUARANTEE IS GIVEN THAT ALL EXISTING SERVICES ARE SHOWN.

**PRELIMINARY PLAN**  
 FOR DISCUSSION PURPOSES ONLY  
 SUBJECT TO CHANGE WITHOUT NOTIFICATION  
 DATE OF ISSUE: 16/12/22

**Notes & Legend**

- AERIAL IMAGE FROM NEARMAP UNDER LICENSE AGREEMENT WITH TRAFFICWORKS PTY LTD.
- ALL DIMENSIONS ARE TO FACE OF KERB UNLESS SHOWN OTHERWISE.

ADVERTISED PLAN

TRAFFICWORKS™



CLIENT  
 INTERLANDI MANTESSO ARCHITECTS

Whitehorse Village Chalets

Mansfield Shire Council

Swept Path Assessment

SHEET NO. 7	DRAWING NO. 220239-SKT-07	ISSUE P1
----------------	------------------------------	-------------

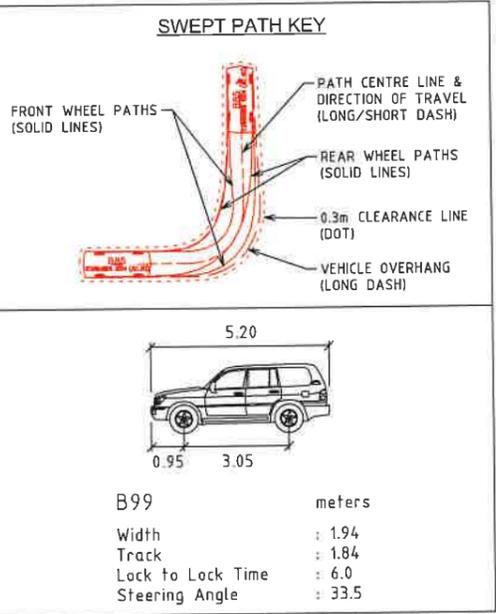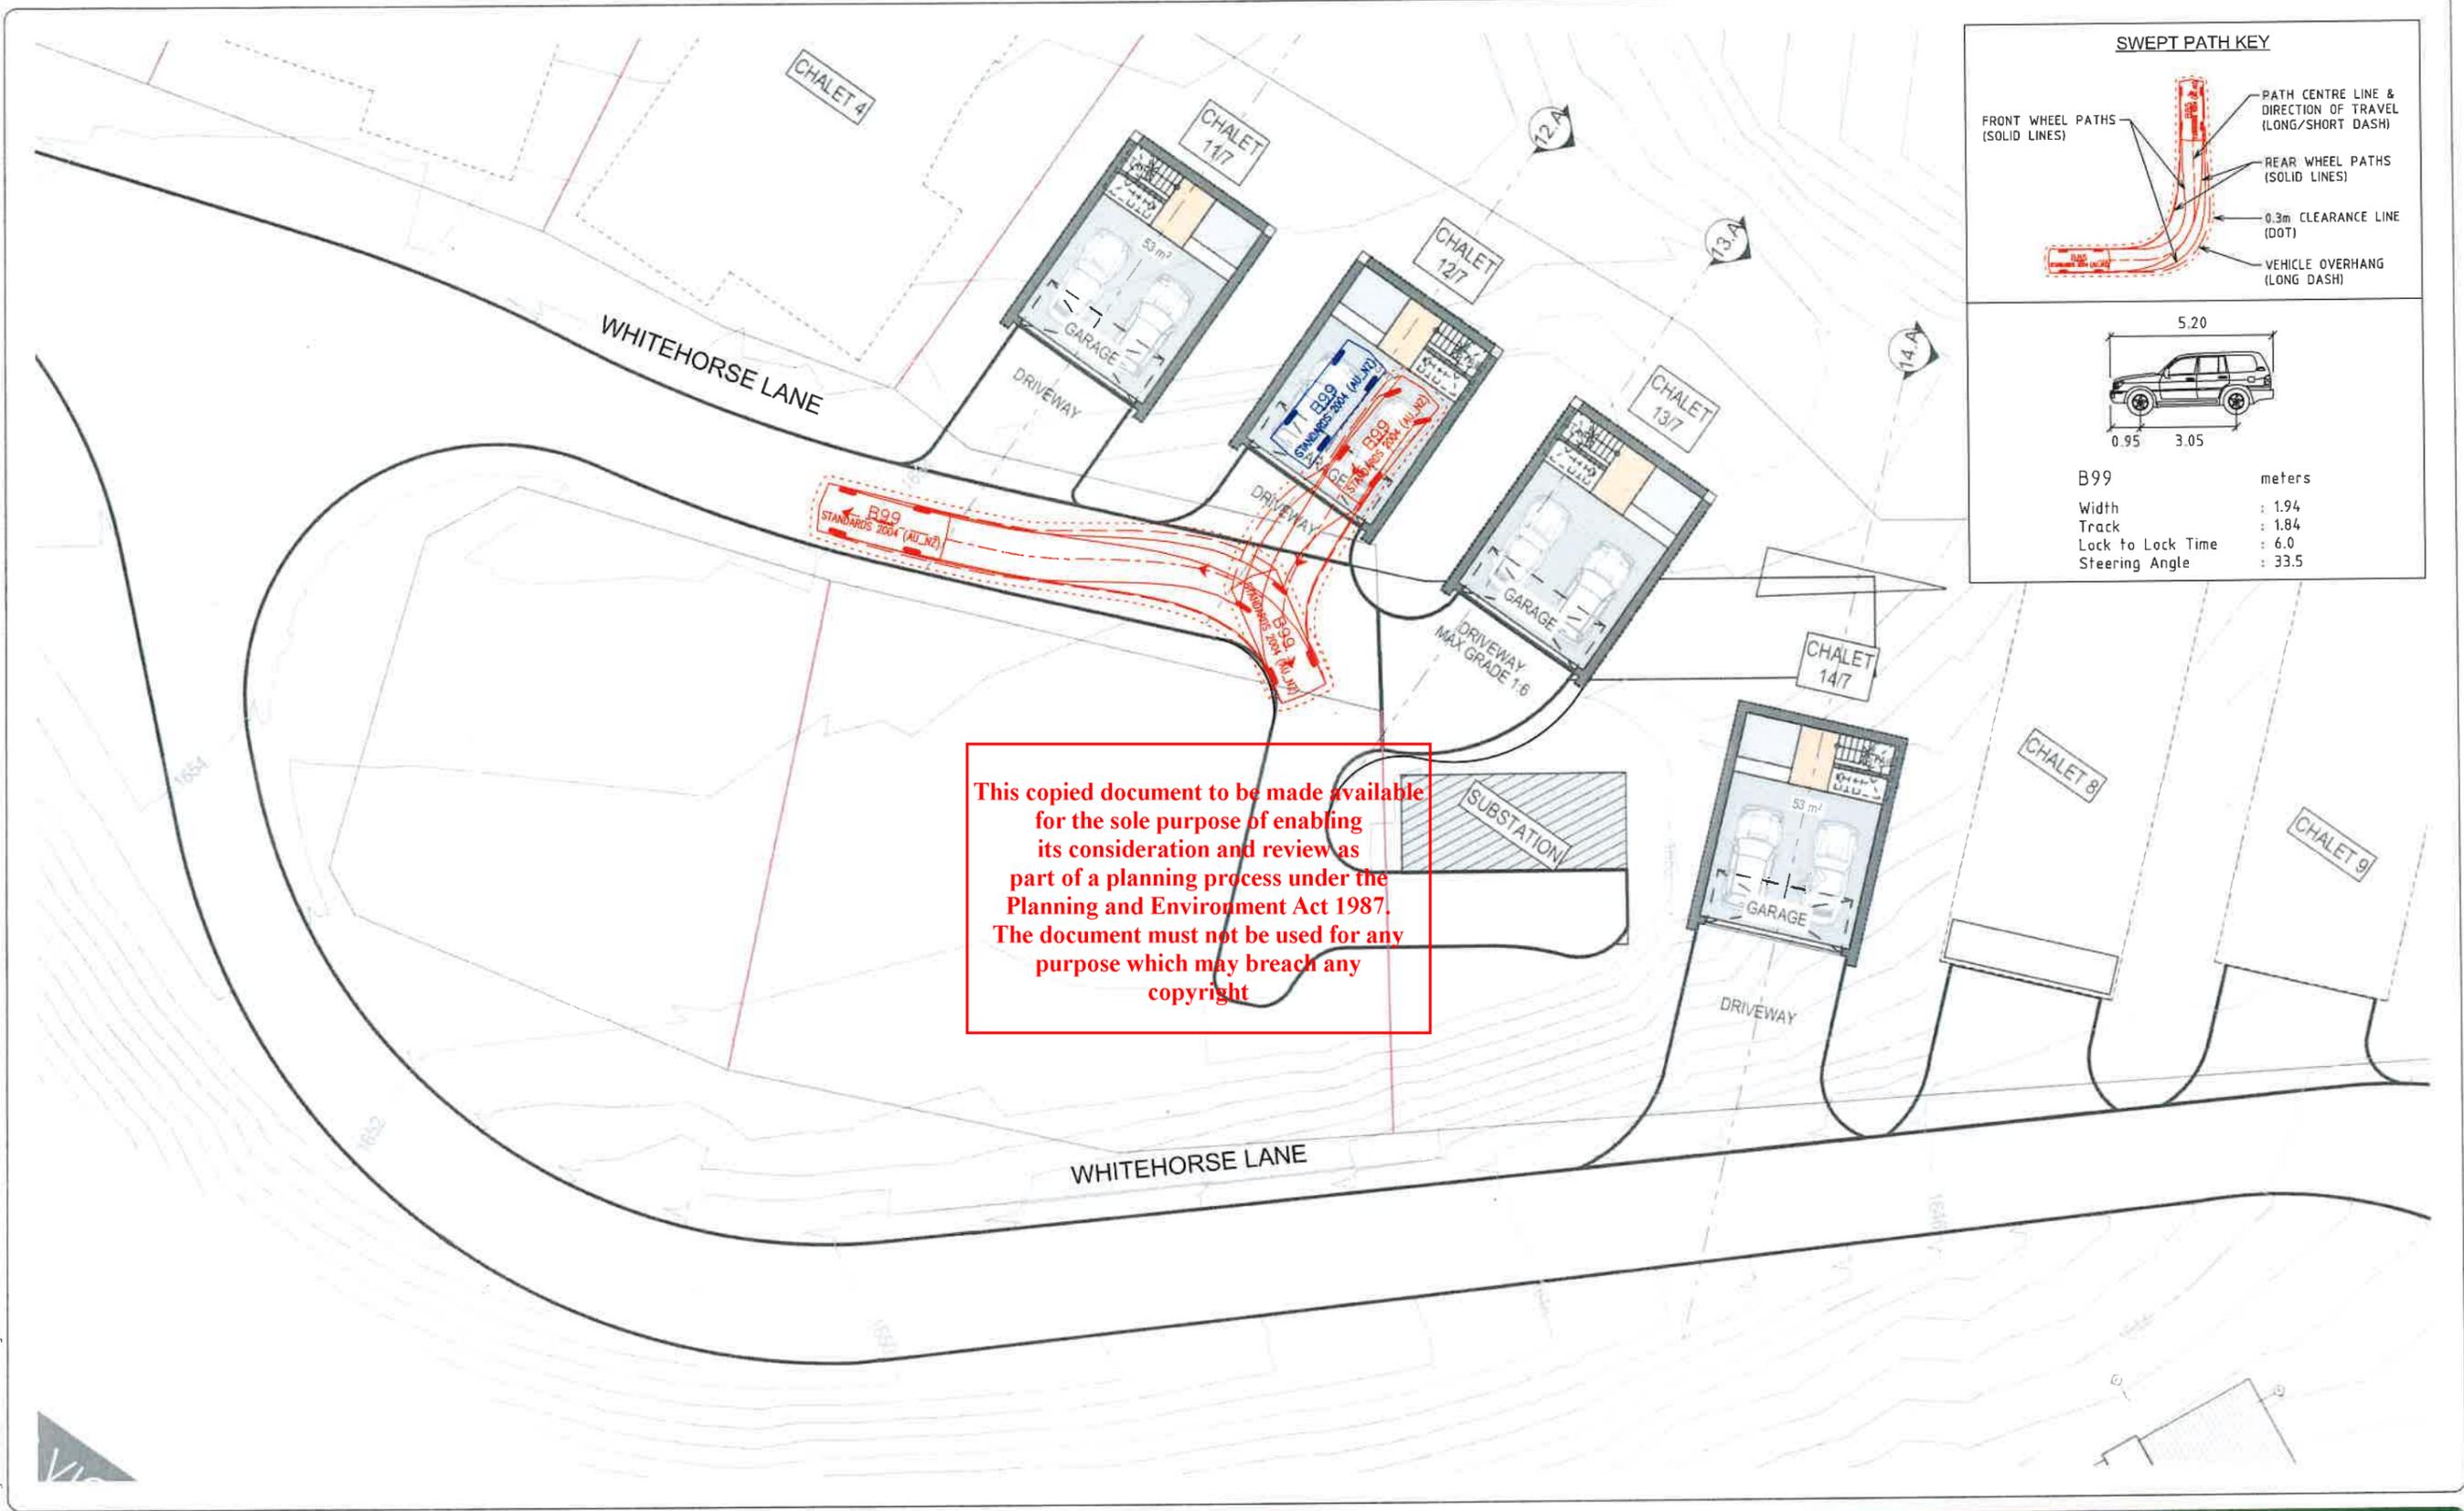

This copied document to be made available for the sole purpose of enabling its consideration and review as part of a planning process under the Planning and Environment Act 1987. The document must not be used for any purpose which may breach any copyright

16/12/2022 7:02:39 - SKT - 08  
 2:46:57 PM T:\2223 Projects\220329\Design\220329-CTP-01-P1.dgn

Drawing Record				
ISSUE	DRAWN	APP'D	DATE	AMENDMENT
P1	GL	BC	16.12.22	PRELIMINARY ISSUE FOR COMMENT

**WARNING**  
BEWARE OF UNDERGROUND SERVICES  
THE LOCATIONS OF UNDERGROUND SERVICES ARE APPROXIMATE ONLY AND THEIR EXACT POSITION SHOULD BE PROVEN ON SITE. NO GUARANTEE IS GIVEN THAT ALL EXISTING SERVICES ARE SHOWN.

**PRELIMINARY PLAN**  
FOR DISCUSSION PURPOSES ONLY  
SUBJECT TO CHANGE WITHOUT NOTIFICATION  
DATE OF ISSUE: 16/12/22

**Notes & Legend**

- AERIAL IMAGE FROM NEARMAP UNDER LICENSE AGREEMENT WITH TRAFFICWORKS PTY LTD.
- ALL DIMENSIONS ARE TO FACE OF KERB UNLESS SHOWN OTHERWISE.

ADVERTISED PLAN

TRAFFICWORKS™


CLIENT  
INTERLANDI MANTESSO ARCHITECTS

Whitehorse Village Chalets

Mansfield Shire Council

Swept Path Assessment

SHEET NO. 8	DRAWING NO. 220239-SKT-08	ISSUE P1
----------------	------------------------------	-------------

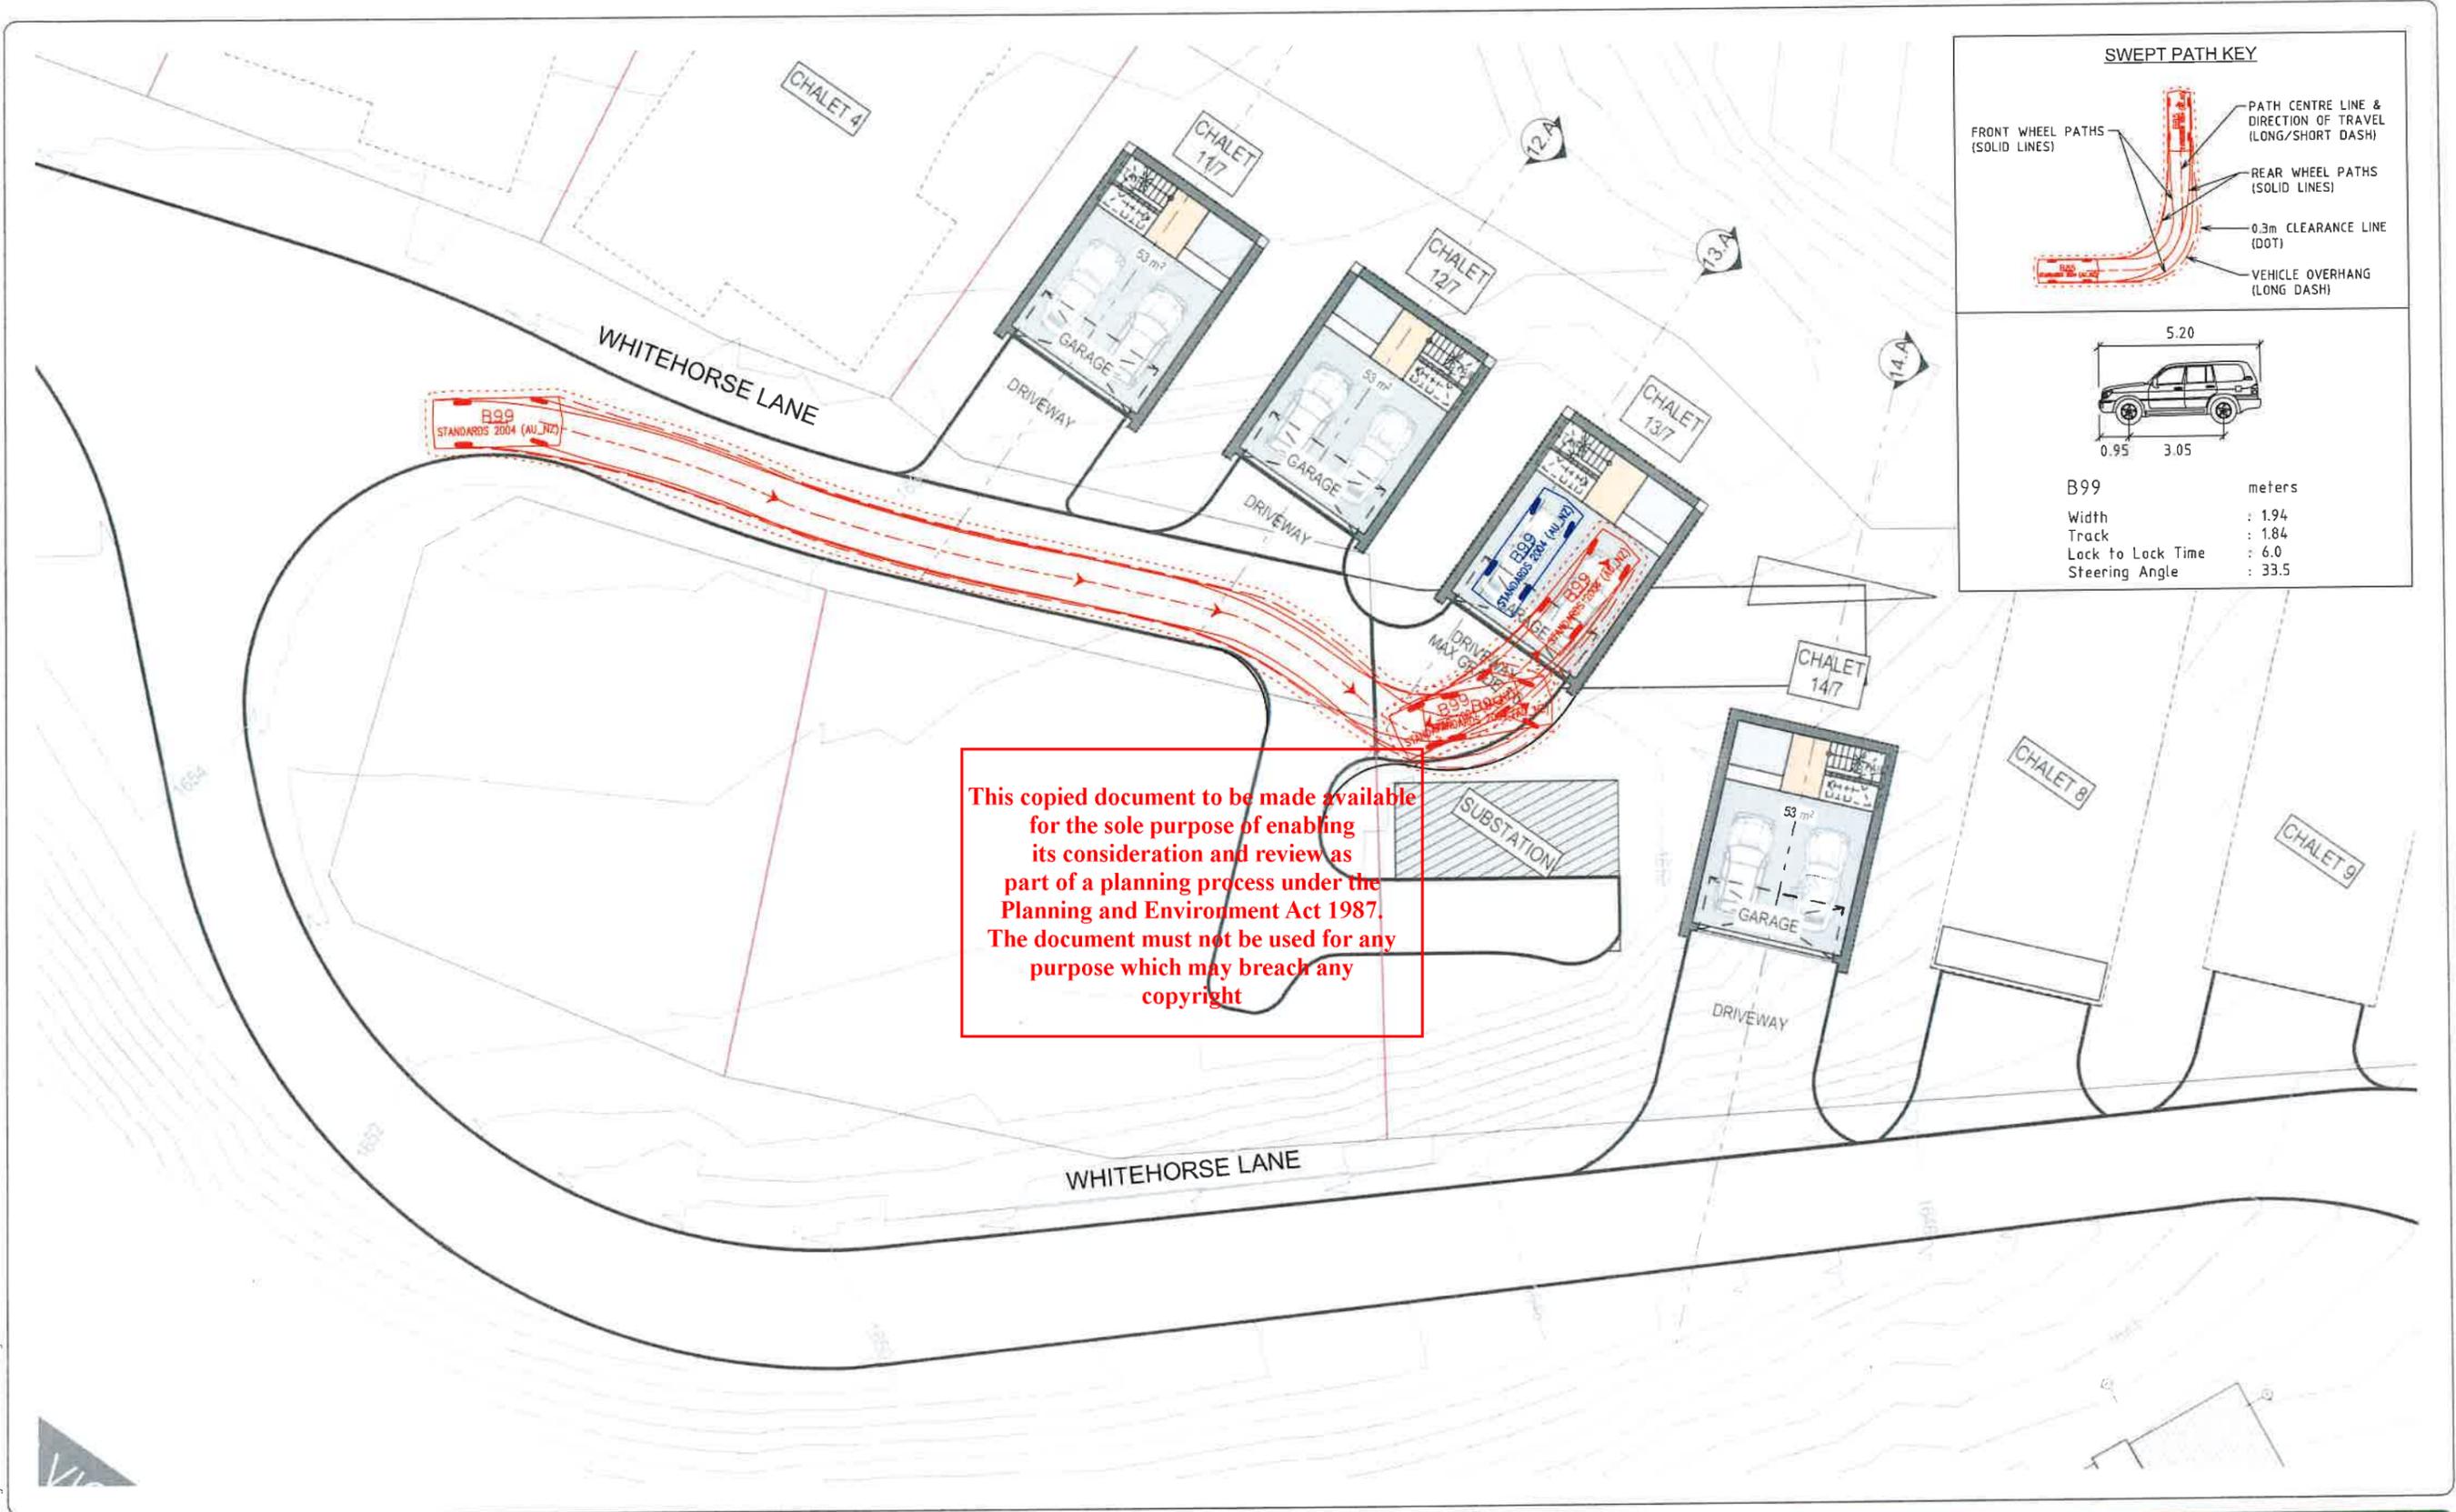

This copied document to be made available for the sole purpose of enabling its consideration and review as part of a planning process under the Planning and Environment Act 1987. The document must not be used for any purpose which may breach any copyright

16/12/2022 7:47:04 PM T:\2223 Projects\220329\Design\220329-CP-01-P1.dgn

Drawing Record				
ISSUE	DRAWN	APP'D	DATE	AMENDMENT
P1	GL	BC	16.12.22	PRELIMINARY ISSUE FOR COMMENT

**WARNING**  
BEWARE OF UNDERGROUND SERVICES  
THE LOCATIONS OF UNDERGROUND SERVICES ARE APPROXIMATE ONLY AND THEIR EXACT POSITION SHOULD BE PROVEN ON SITE. NO GUARANTEE IS GIVEN THAT ALL EXISTING SERVICES ARE SHOWN.

**PRELIMINARY PLAN**  
FOR DISCUSSION PURPOSES ONLY  
SUBJECT TO CHANGE WITHOUT NOTIFICATION  
DATE OF ISSUE: 16/12/22

Notes & Legend

- AERIAL IMAGE FROM NEARMAP UNDER LICENSE AGREEMENT WITH TRAFFICWORKS PTY LTD.
- ALL DIMENSIONS ARE TO FACE OF KERB UNLESS SHOWN OTHERWISE.

ADVERTISED PLAN

TRAFFICWORKS™

CLIENT  
INTERLANDI MANTESSO ARCHITECTS



SCALE OF METRES  
0 2.5 5

Whitehorse Village Chalets

Mansfield Shire Council

Swept Path Assessment

SHEET NO. 9	DRAWING NO. 220239-SKT-09	ISSUE P1
----------------	------------------------------	-------------

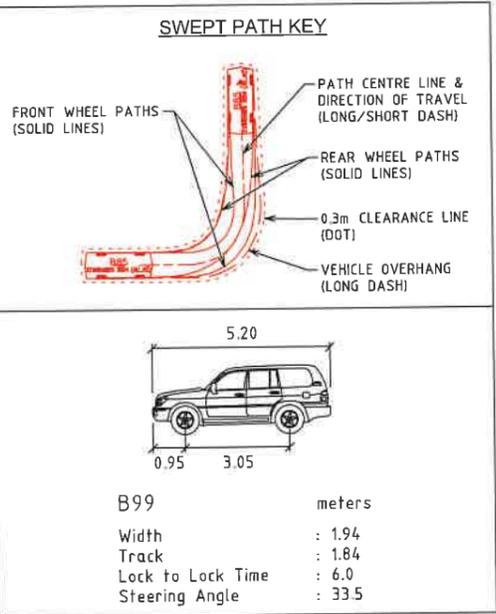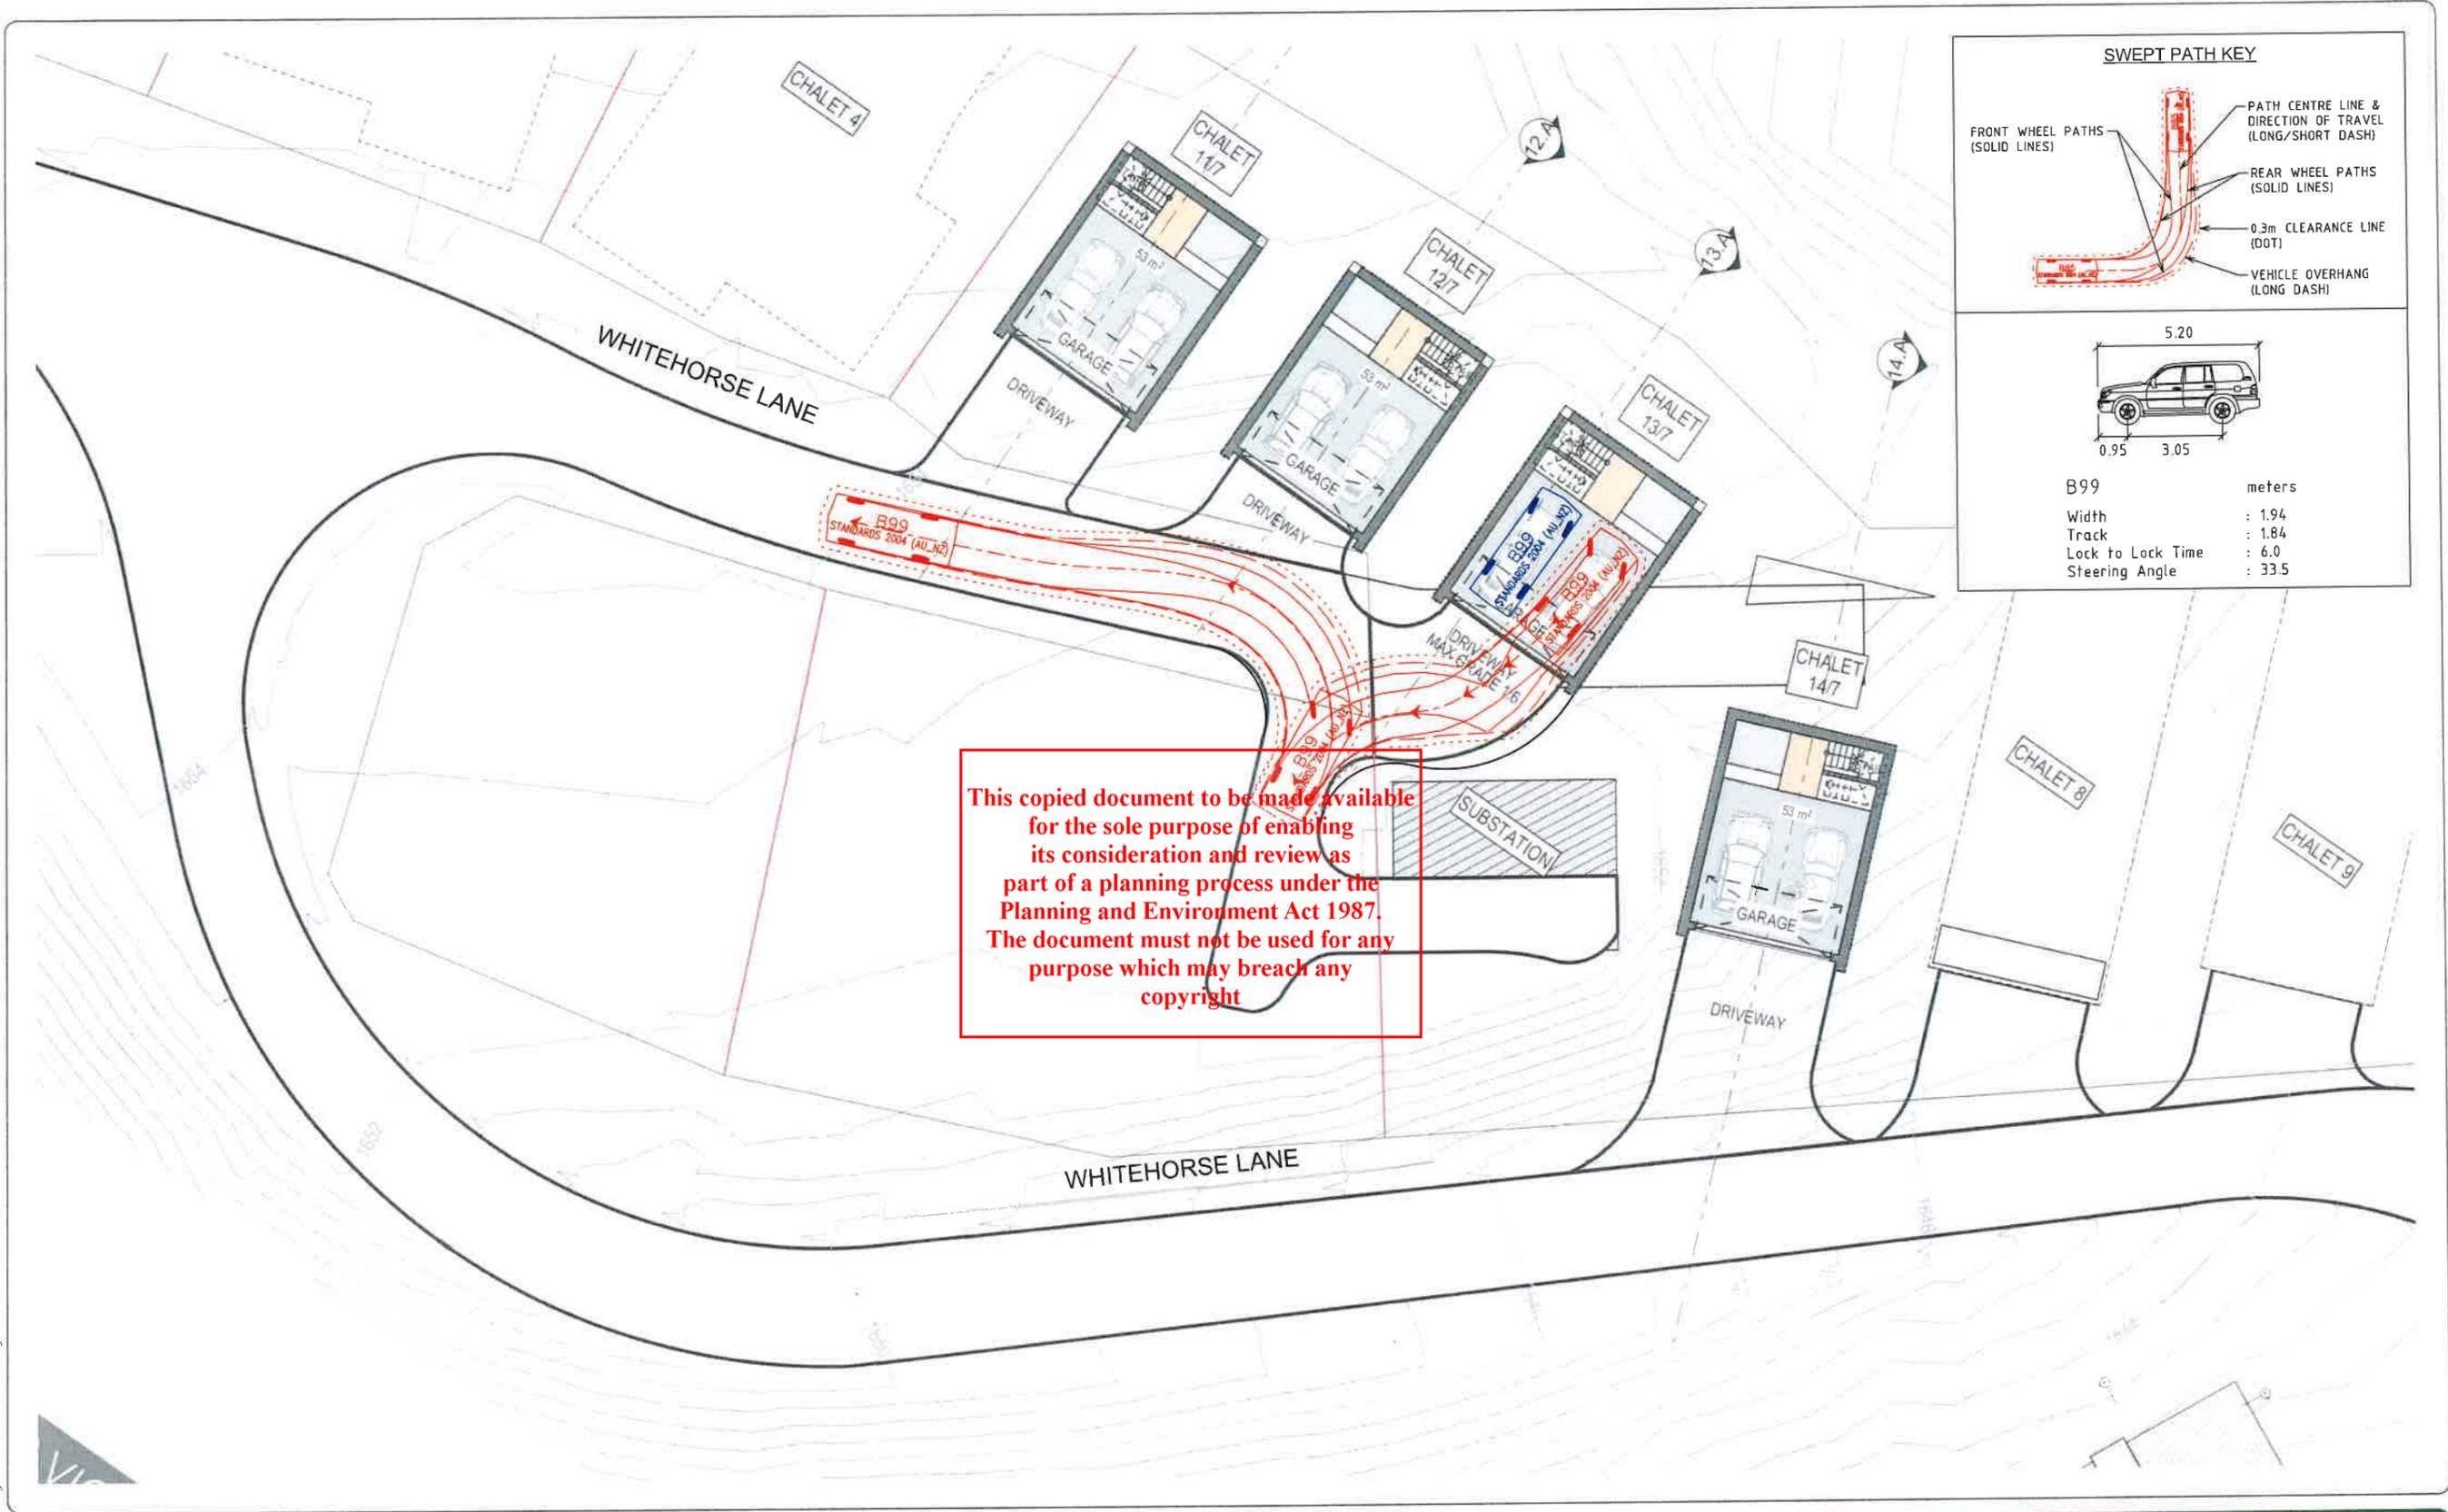

This copied document to be made available for the sole purpose of enabling its consideration and review as part of a planning process under the Planning and Environment Act 1987. The document must not be used for any purpose which may breach any copyright

16/12/2022 7:20:39 - SKT - 10  
2 47 10 PM T:\2223 Projects\220329\Design\220329-CTP-01-P1.dgn

Drawing Record				
ISSUE	DRAWN	APP'D	DATE	AMENDMENT
P1	GL	BC	16.12.22	PRELIMINARY ISSUE FOR COMMENT

**WARNING**

BEWARE OF UNDERGROUND SERVICES

THE LOCATIONS OF UNDERGROUND SERVICES ARE APPROXIMATE ONLY AND THEIR EXACT POSITION SHOULD BE PROVEN ON SITE. NO GUARANTEE IS GIVEN THAT ALL EXISTING SERVICES ARE SHOWN.

**PRELIMINARY PLAN**

FOR DISCUSSION PURPOSES ONLY

SUBJECT TO CHANGE WITHOUT NOTIFICATION

DATE OF ISSUE: 16/12/22

Notes & Legend

1. AERIAL IMAGE FROM NEARMAP UNDER LICENSE AGREEMENT WITH TRAFFICWORKS PTY LTD.
2. ALL DIMENSIONS ARE TO FACE OF KERB UNLESS SHOWN OTHERWISE.

ADVERTISED PLAN

TRAFFICWORKS™

CLIENT


INTERLANDI MANTESSO ARCHITECTS

Whitehorse Village Chalets

Mansfield Shire Council

Swept Path Assessment

SHEET NO. 10	DRAWING NO. 220239-SKT-10	ISSUE P1
--------------	---------------------------	----------

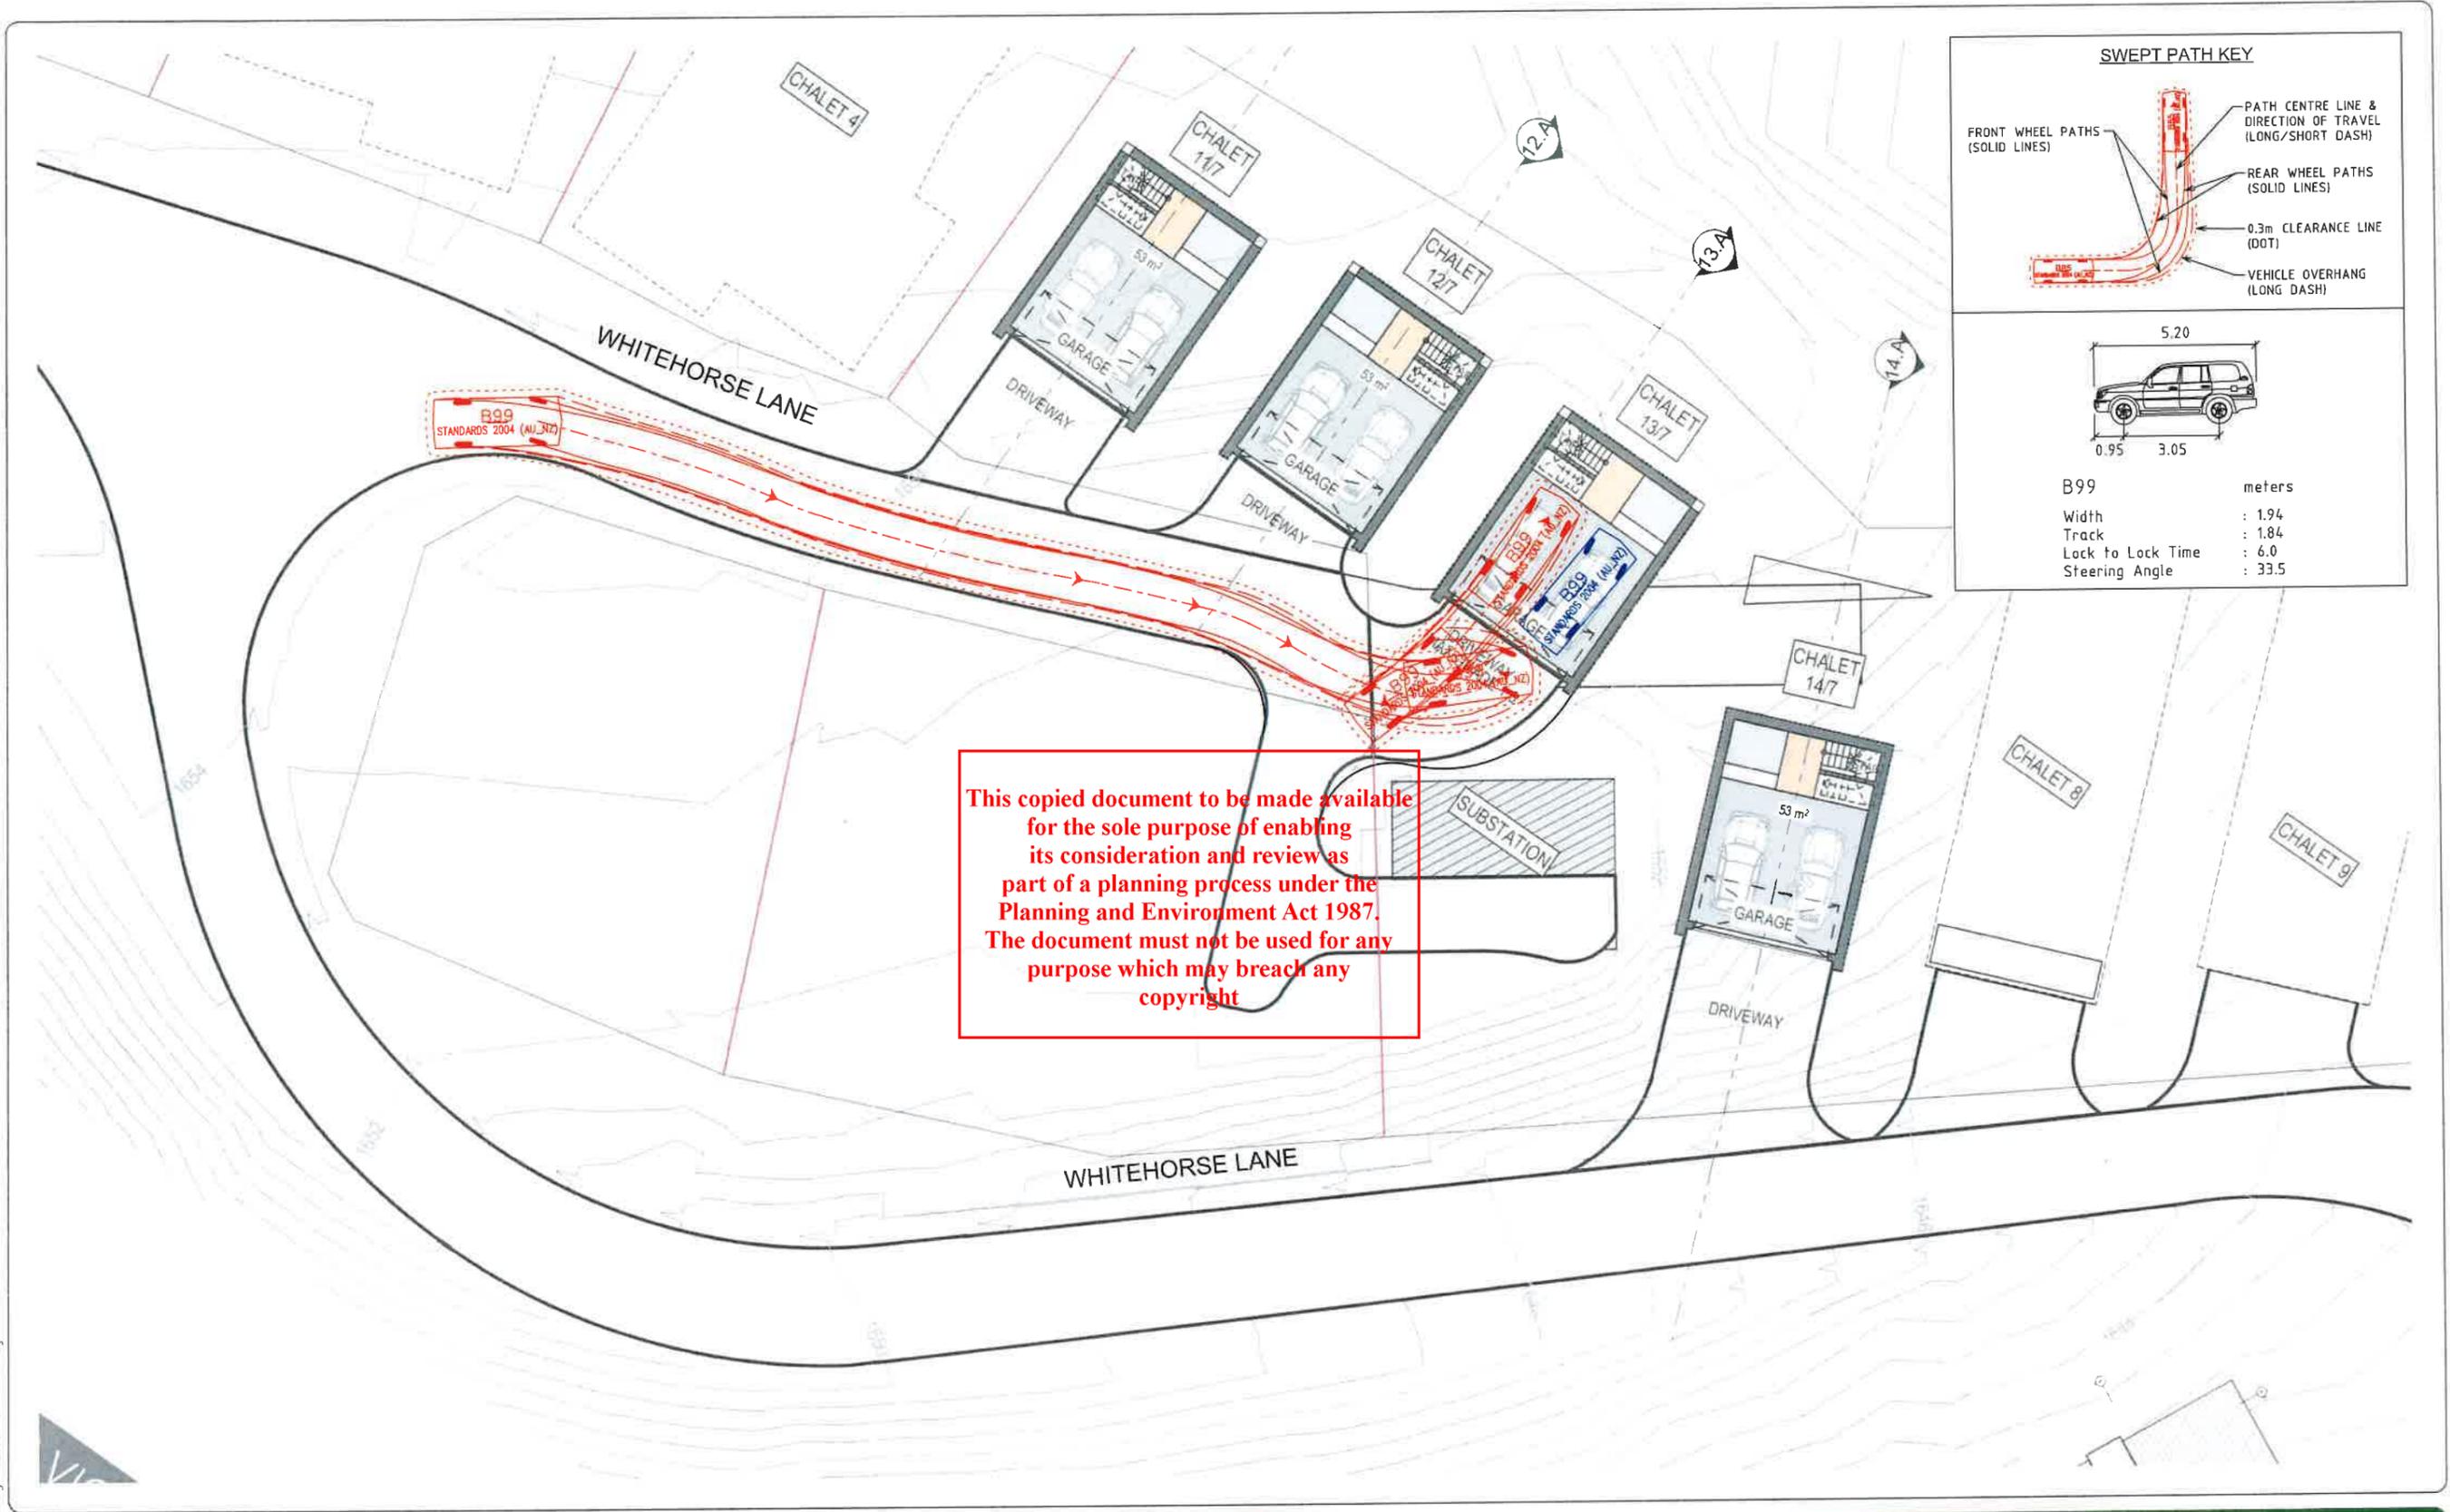

**SWEPT PATH KEY**

FRONT WHEEL PATHS (SOLID LINES)  
 REAR WHEEL PATHS (SOLID LINES)  
 PATH CENTRE LINE & DIRECTION OF TRAVEL (LONG/SHORT DASH)  
 0.3m CLEARANCE LINE (DOT)  
 VEHICLE OVERHANG (LONG DASH)

B99 meters  
 Width : 1.94  
 Track : 1.84  
 Lock to Lock Time : 6.0  
 Steering Angle : 33.5

This copied document to be made available for the sole purpose of enabling its consideration and review as part of a planning process under the Planning and Environment Act 1987. The document must not be used for any purpose which may breach any copyright

16/12/2022 7:02:39-SK T-11  
 2:47:16 PM T:\2223 Projects\220379\Design\220379-CIP-01-P1.dgn

Drawing Record				
ISSUE	DRAWN	APP'D	DATE	AMENDMENT
P1	GL	BC	16.12.22	PRELIMINARY ISSUE FOR COMMENT

**WARNING**  
BEWARE OF UNDERGROUND SERVICES

THE LOCATIONS OF UNDERGROUND SERVICES ARE APPROXIMATE ONLY AND THEIR EXACT POSITION SHOULD BE PROVEN ON SITE. NO GUARANTEE IS GIVEN THAT ALL EXISTING SERVICES ARE SHOWN.

**PRELIMINARY PLAN**  
FOR DISCUSSION PURPOSES ONLY  
SUBJECT TO CHANGE WITHOUT NOTIFICATION

DATE OF ISSUE: 16/12/22

**Notes & Legend**

- AERIAL IMAGE FROM NEARMAP UNDER LICENSE AGREEMENT WITH TRAFFICWORKS PTY LTD.
- ALL DIMENSIONS ARE TO FACE OF KERB UNLESS SHOWN OTHERWISE.

ADVERTISED PLAN

TRAFFICWORKS™



CLIENT  
 INTERLANDI MANTESSO ARCHITECTS

Whitehorse Village Chalets

Mansfield Shire Council

Swept Path Assessment

SHEET NO. 11	DRAWING NO. 220239-SKT-11	ISSUE P1
-----------------	------------------------------	-------------

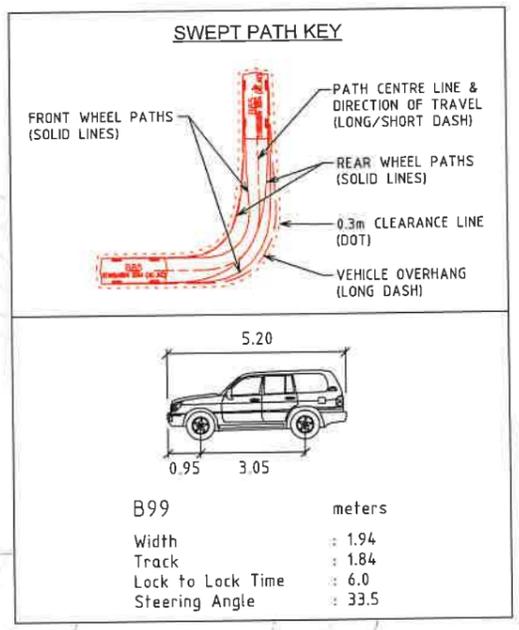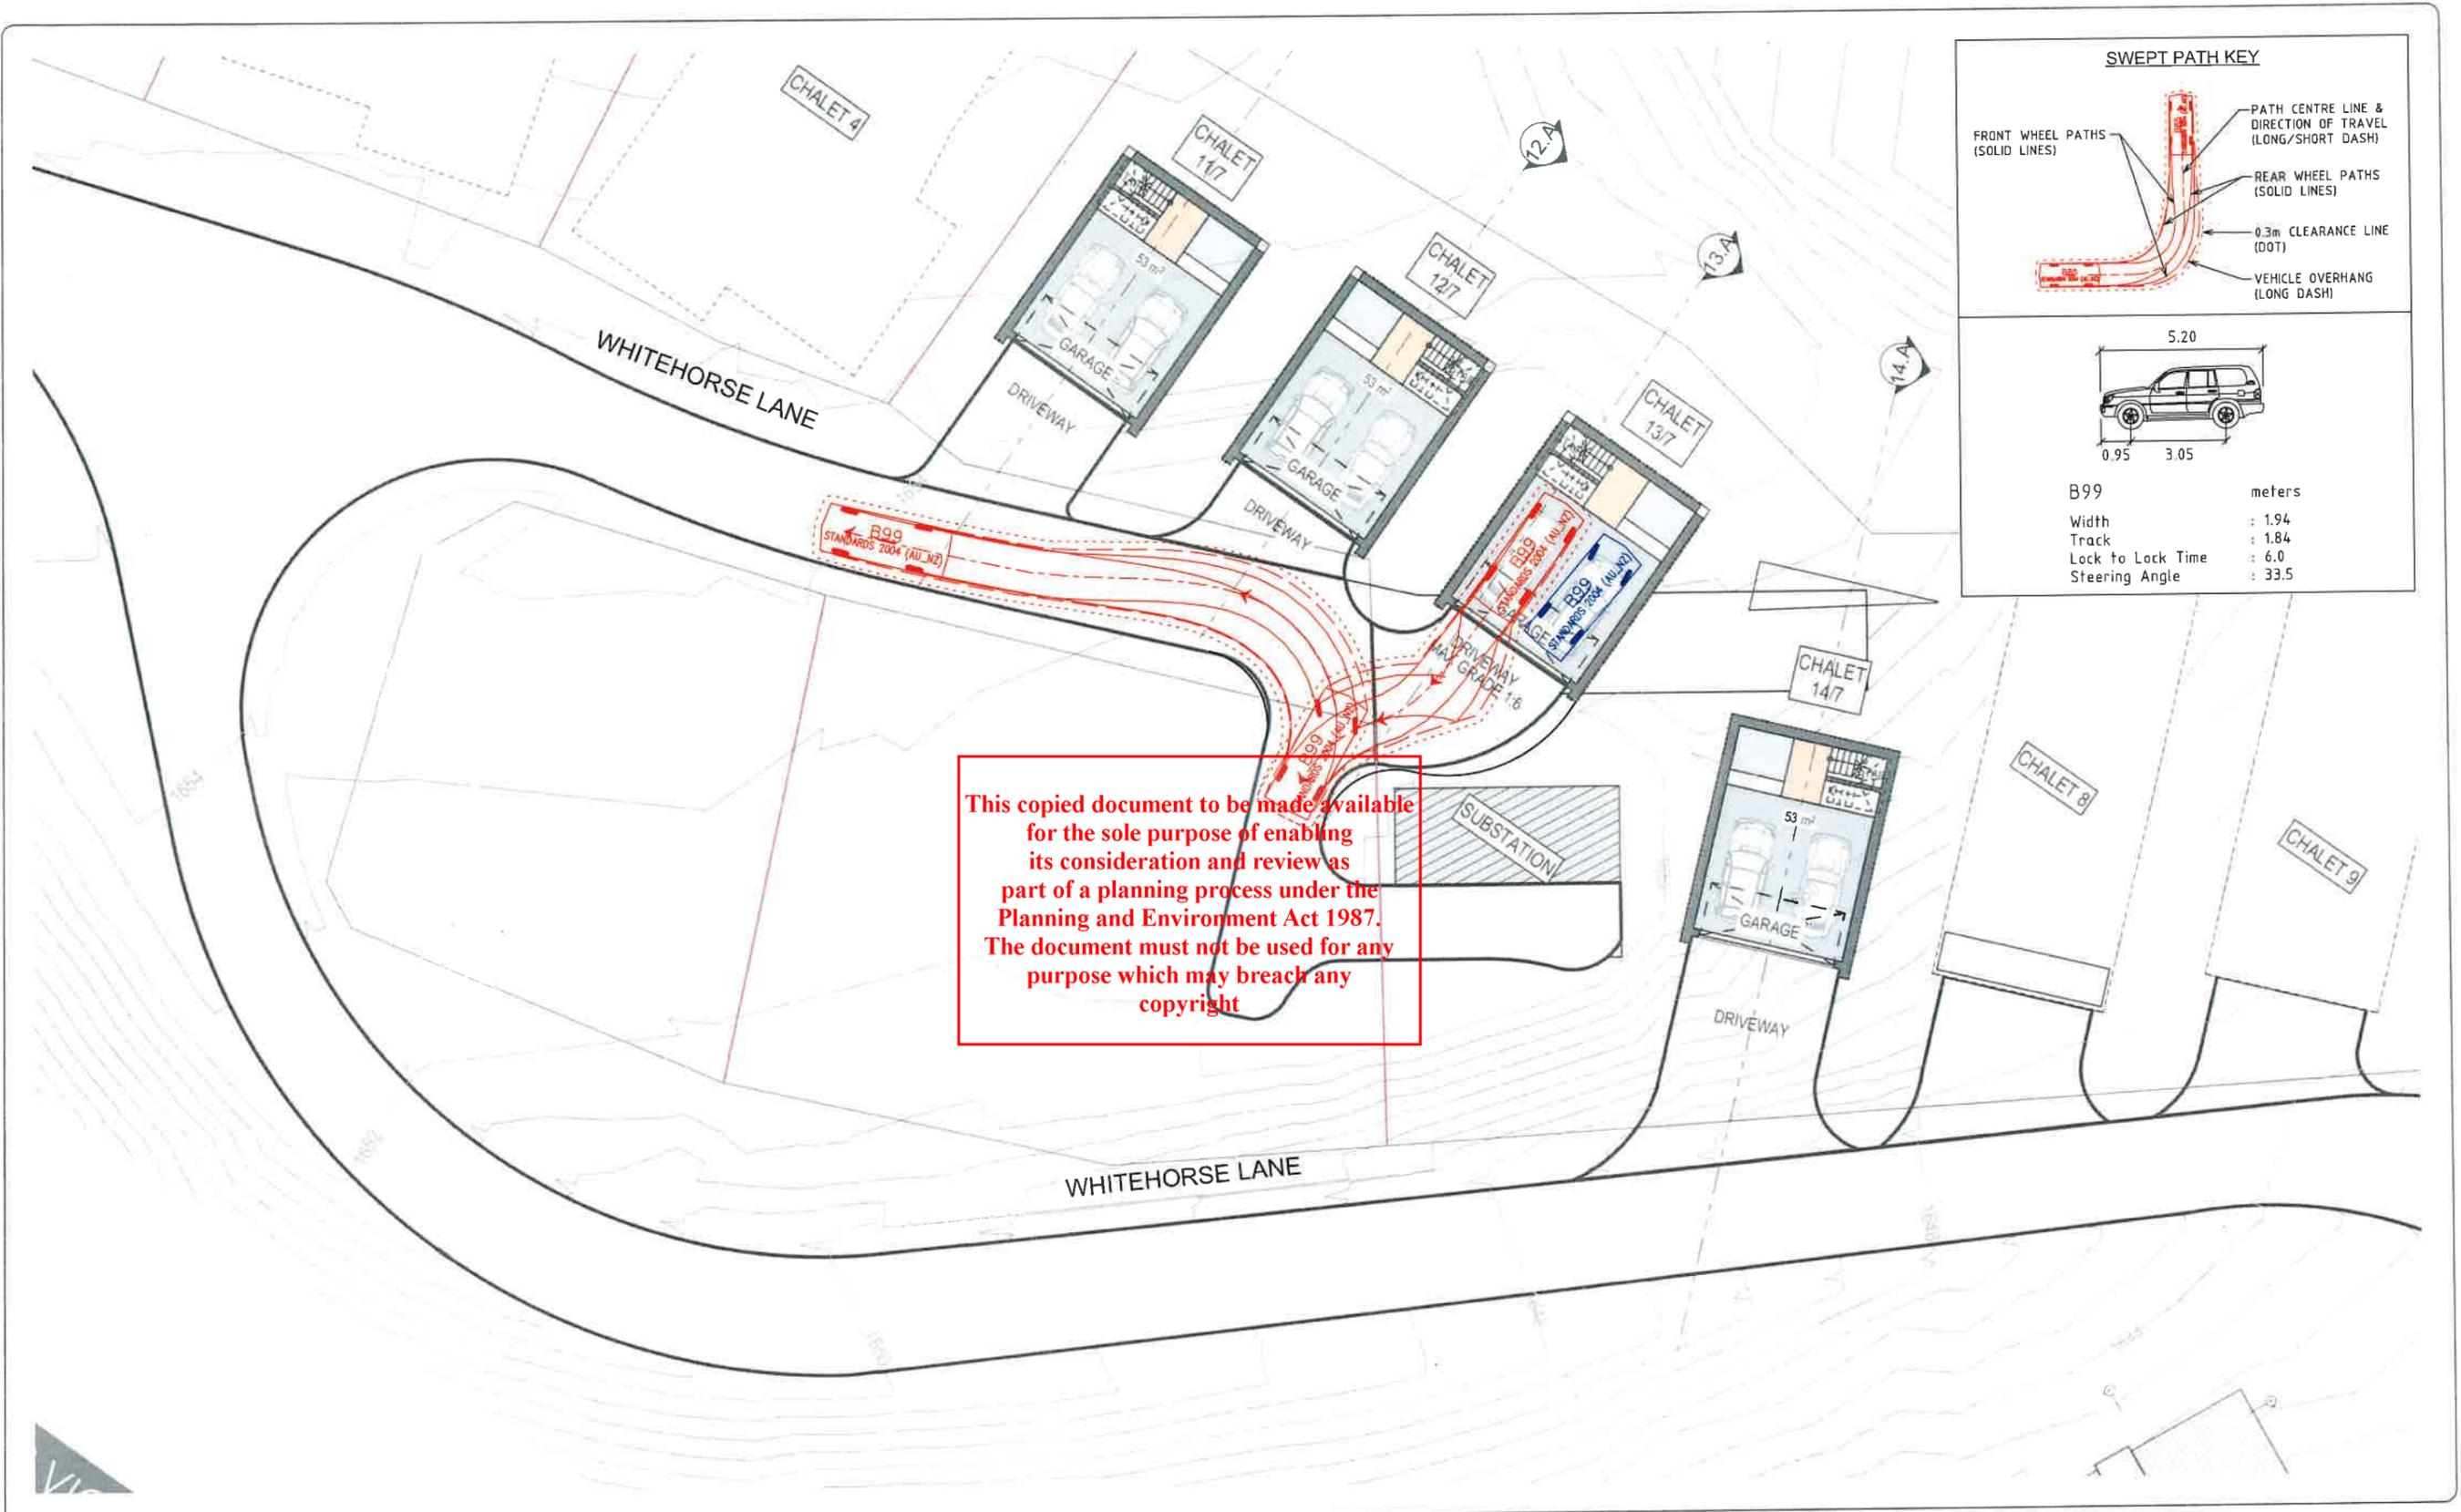

This copied document to be made available for the sole purpose of enabling its consideration and review as part of a planning process under the Planning and Environment Act 1987. The document must not be used for any purpose which may breach any copyright

16/12/2022 2:47:22 PM T:\2223 Projects\220329\Design\220329-CTP-01-P1.dgn

Drawing Record				
ISSUE	DRAWN	APP'D	DATE	AMENDMENT
P1	GL	BC	16.12.22	PRELIMINARY ISSUE FOR COMMENT

**WARNING**  
BEWARE OF UNDERGROUND SERVICES  
THE LOCATIONS OF UNDERGROUND SERVICES ARE APPROXIMATE ONLY AND THEIR EXACT POSITION SHOULD BE PROVEN ON SITE. NO GUARANTEE IS GIVEN THAT ALL EXISTING SERVICES ARE SHOWN.

**PRELIMINARY PLAN**  
FOR DISCUSSION PURPOSES ONLY  
SUBJECT TO CHANGE WITHOUT NOTIFICATION  
DATE OF ISSUE: 16/12/22

**Notes & Legend**

- AERIAL IMAGE FROM NEARMAP UNDER LICENSE AGREEMENT WITH TRAFFICWORKS PTY LTD.
- ALL DIMENSIONS ARE TO FACE OF KERB UNLESS SHOWN OTHERWISE.

ADVERTISED PLAN

TRAFFICWORKS™

CLIENT  
INTERLANDI MANTESSO ARCHITECTS

Whitehorse Village Chalets

Mansfield Shire Council

Swept Path Assessment

SHEET NO. 12	DRAWING NO. 220239-SKT-12	ISSUE P1
--------------	---------------------------	----------