

This copied document to be made available for the sole purpose of enabling its consideration and review as part of a planning process under the Planning and Environment Act 1987. The document must not be used for any purpose which may breach any copyright




Legend

- Work Authority Boundary
- Limit of Extraction
- Artefact scatter
- Native Vegetation**
- Remove
- Retain
- Stages of Extraction**
- Stage 1 (west)
- Stage 2
- Stage 3
- Stage 4 (east)
- Water pump / pipe
- Site entry point & cross-over
- Quarry pit haul road
- Northern rehabilitated pit lake
- Cultural heritage sensitivity
- HV power line (overhead)
- AC-water main (Barwon Water)
- LV-power & telecommunication
- Security fencing
- Earth bund
- Groundwater monitoring well
- Car Parking
- Planted vegetation buffer

Data Source: VicMap (2020)
 Image: Esri, i-cubed, USDA, USGS, AEX, GeoEye, Getmapping, Aerogrid, IGN, IGP, and the GIS User Community.
 Date: 18/05/2023 Version: 1




C:\Users\aida.ian\Aurecon Group\Melbourne Geospatial - Project Work\0063_509485_HolcimQuarry\Project\0063_HolcimQuarry Author: AL

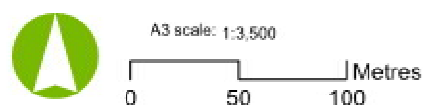

Job No: 509485
 Coordinate System: GDA 1994 MGA Zone 54

ADVERTISED PLAN

This copied document to be made available for the sole purpose of enabling its consideration and review as part of a planning process under the Planning and Environment Act 1987. The document must not be used for any purpose which may breach any copyright

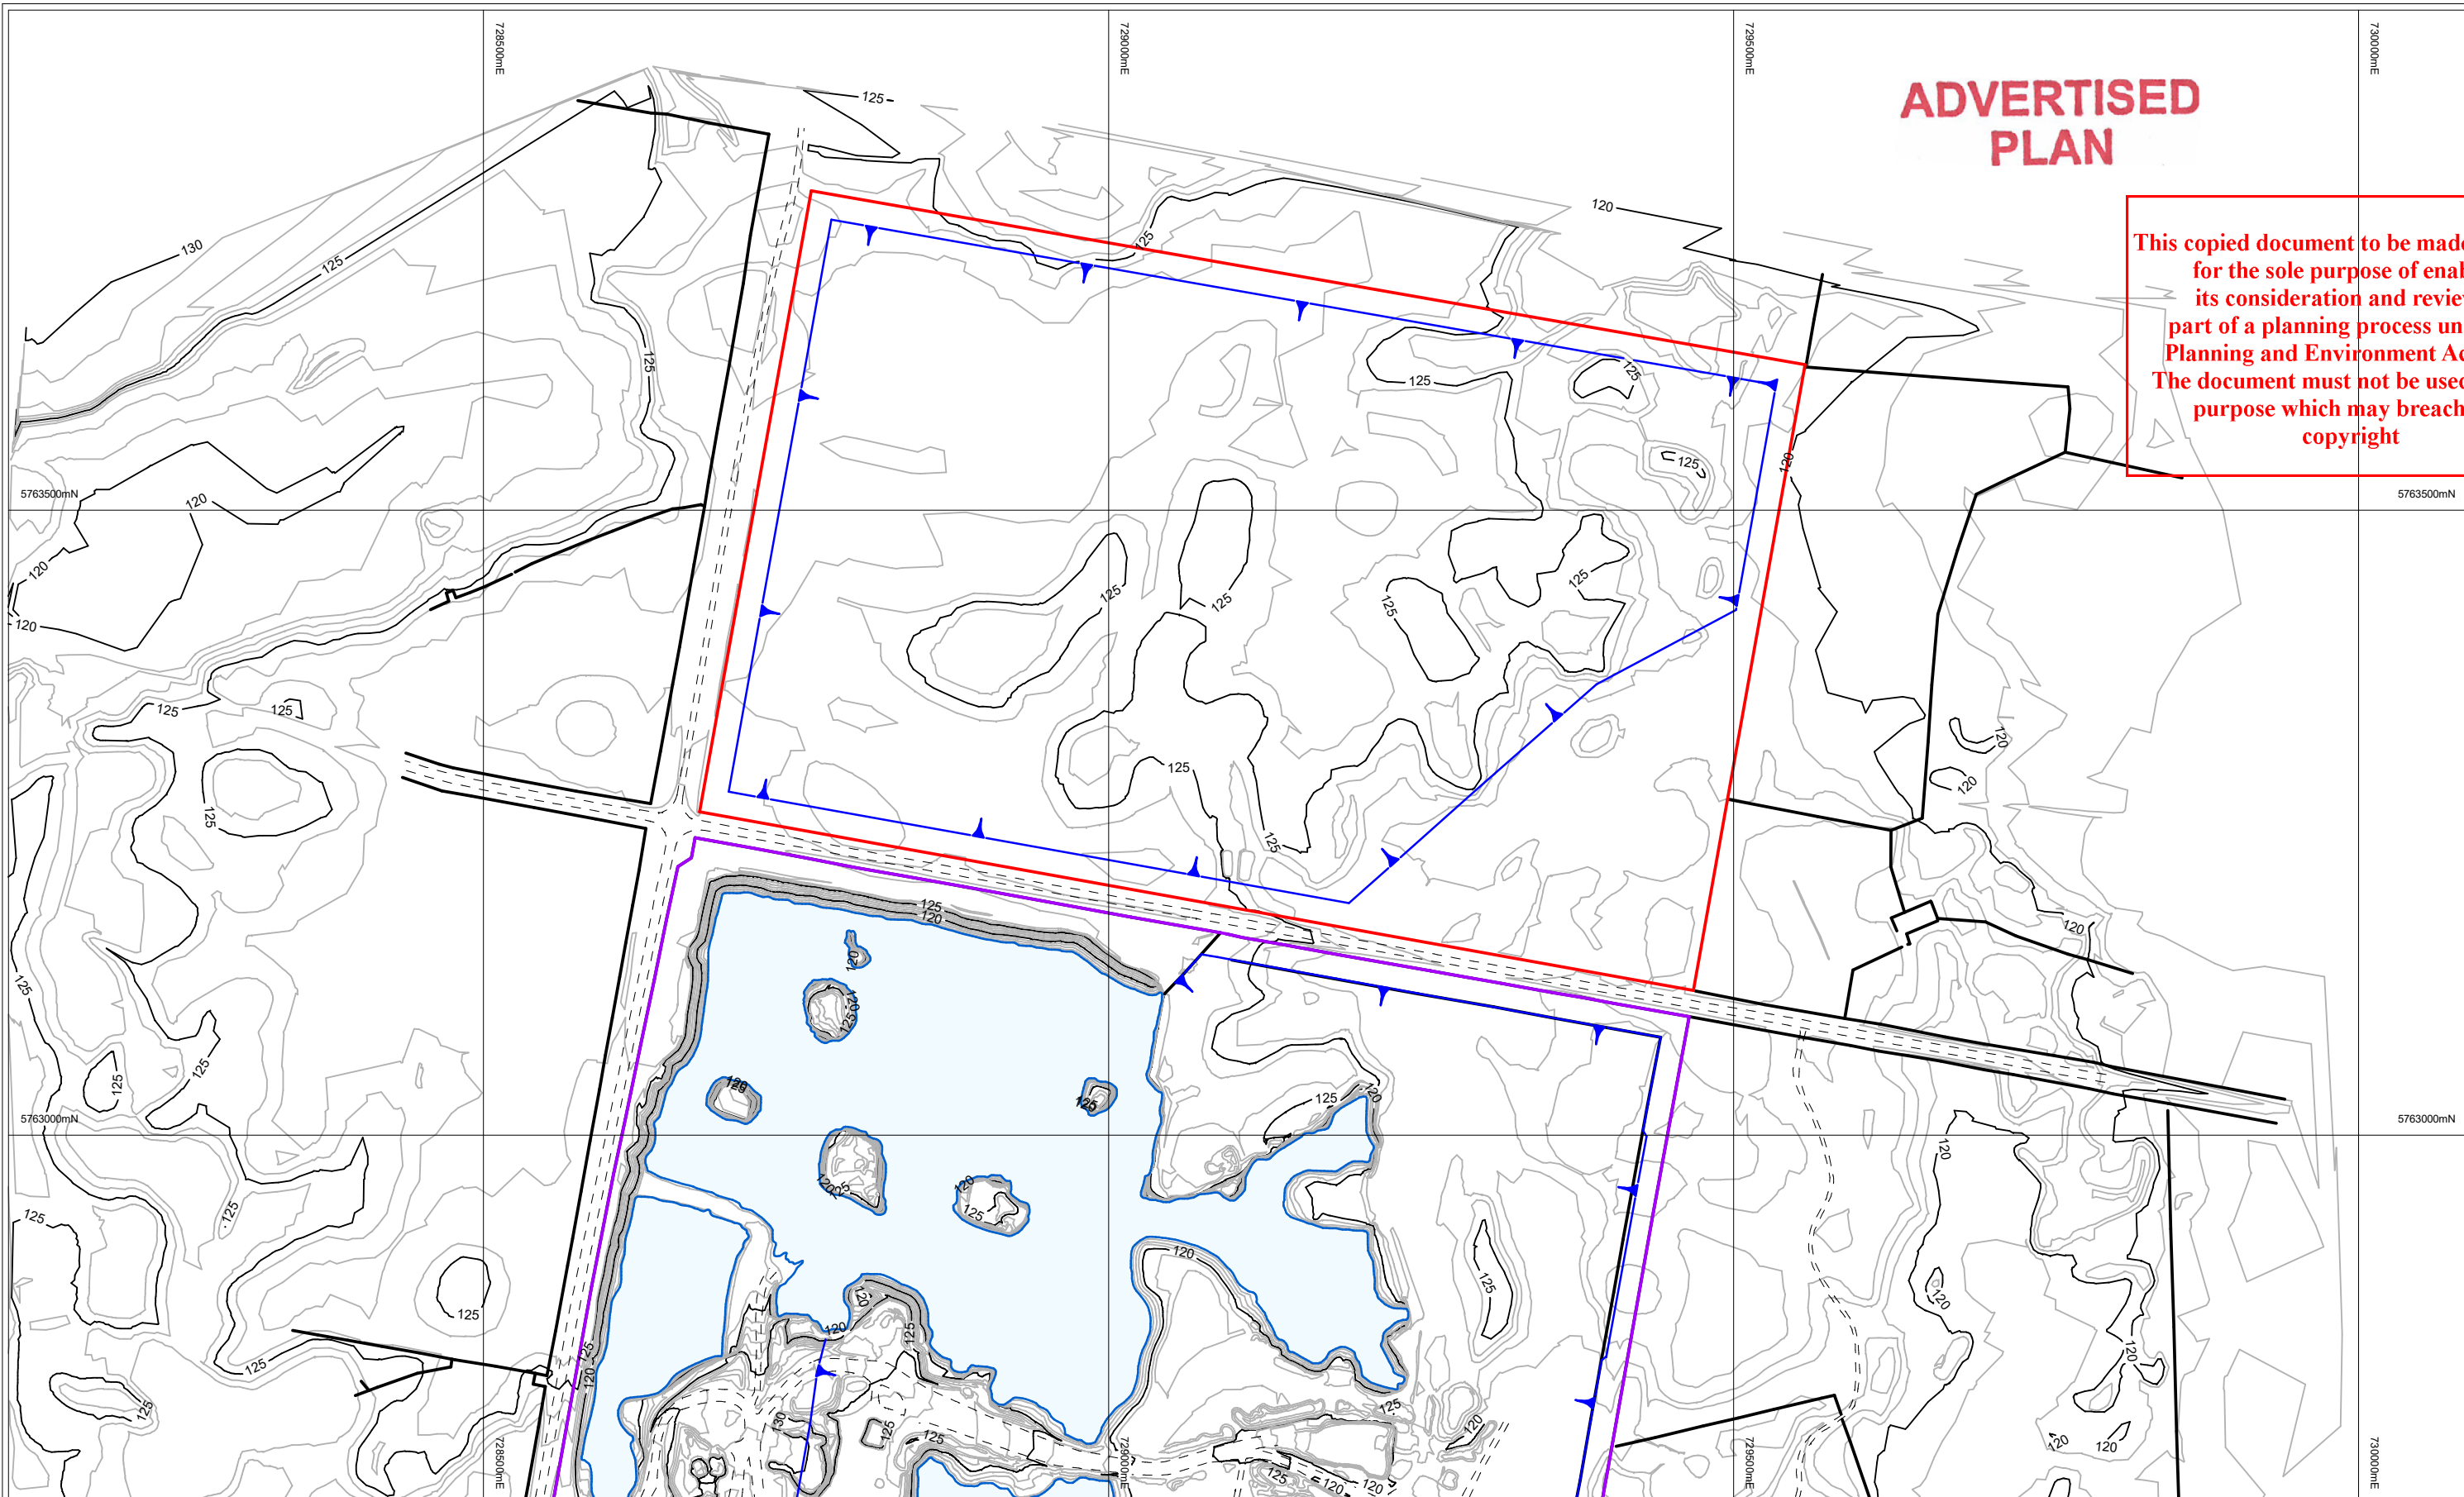






Australian Mine Design & Development Pty Ltd
 Brisbane Office
 4/46 Edward St, Brisbane
 Tel. +61 7 3012 9256
 www.amdad.com.au

Sydney
 P.O.Box 381, Rozelle
 NSW 2039
 Tel. 0419 299 323


Australian Mine Design and Development Pty Ltd (AMDAD) uses its best endeavours to provide advice and designs which are practical, safe and environmentally sensitive, based on guidelines provided by experts in these areas. However, AMDAD are not experts in the areas of geotechnical engineering, safety and the environment. Prior to implementation of any of our advice or designs, we advise you to ensure that expert advice has been sought in these areas of geotechnical engineering, safety and the environment and that appropriate revisions to designs have been made to ensure the final designs as implemented do not pose a risk to the health and safety of any personnel, nor of impact on the environment.

This drawing, presenting a quarry plan based on design guidelines provided by Holcim or its third party specialist consultants, is approved for issue by AMDAD:-
 Chris Desoe RPEQ No. 05769


Legend

-  Roads or Tracks
-  Northern Development Area Property Boundary (WA007635)
-  Work Authority 158
-  Limit of Extraction

Scale 1 @A3 : 5000

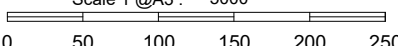

Coordinate System:
 Horizontal: MGA Zone 54
 Vertical Datum: AHD





Colac Quarry
 Northern Development Area
 Current Topography
 October 2018

Date: 20-Apr-23 Plan No. Rev05

ADVERTISED PLAN

This copied document to be made available for the sole purpose of enabling its consideration and review as part of a planning process under the Planning and Environment Act 1987. The document must not be used for any purpose which may breach any copyright

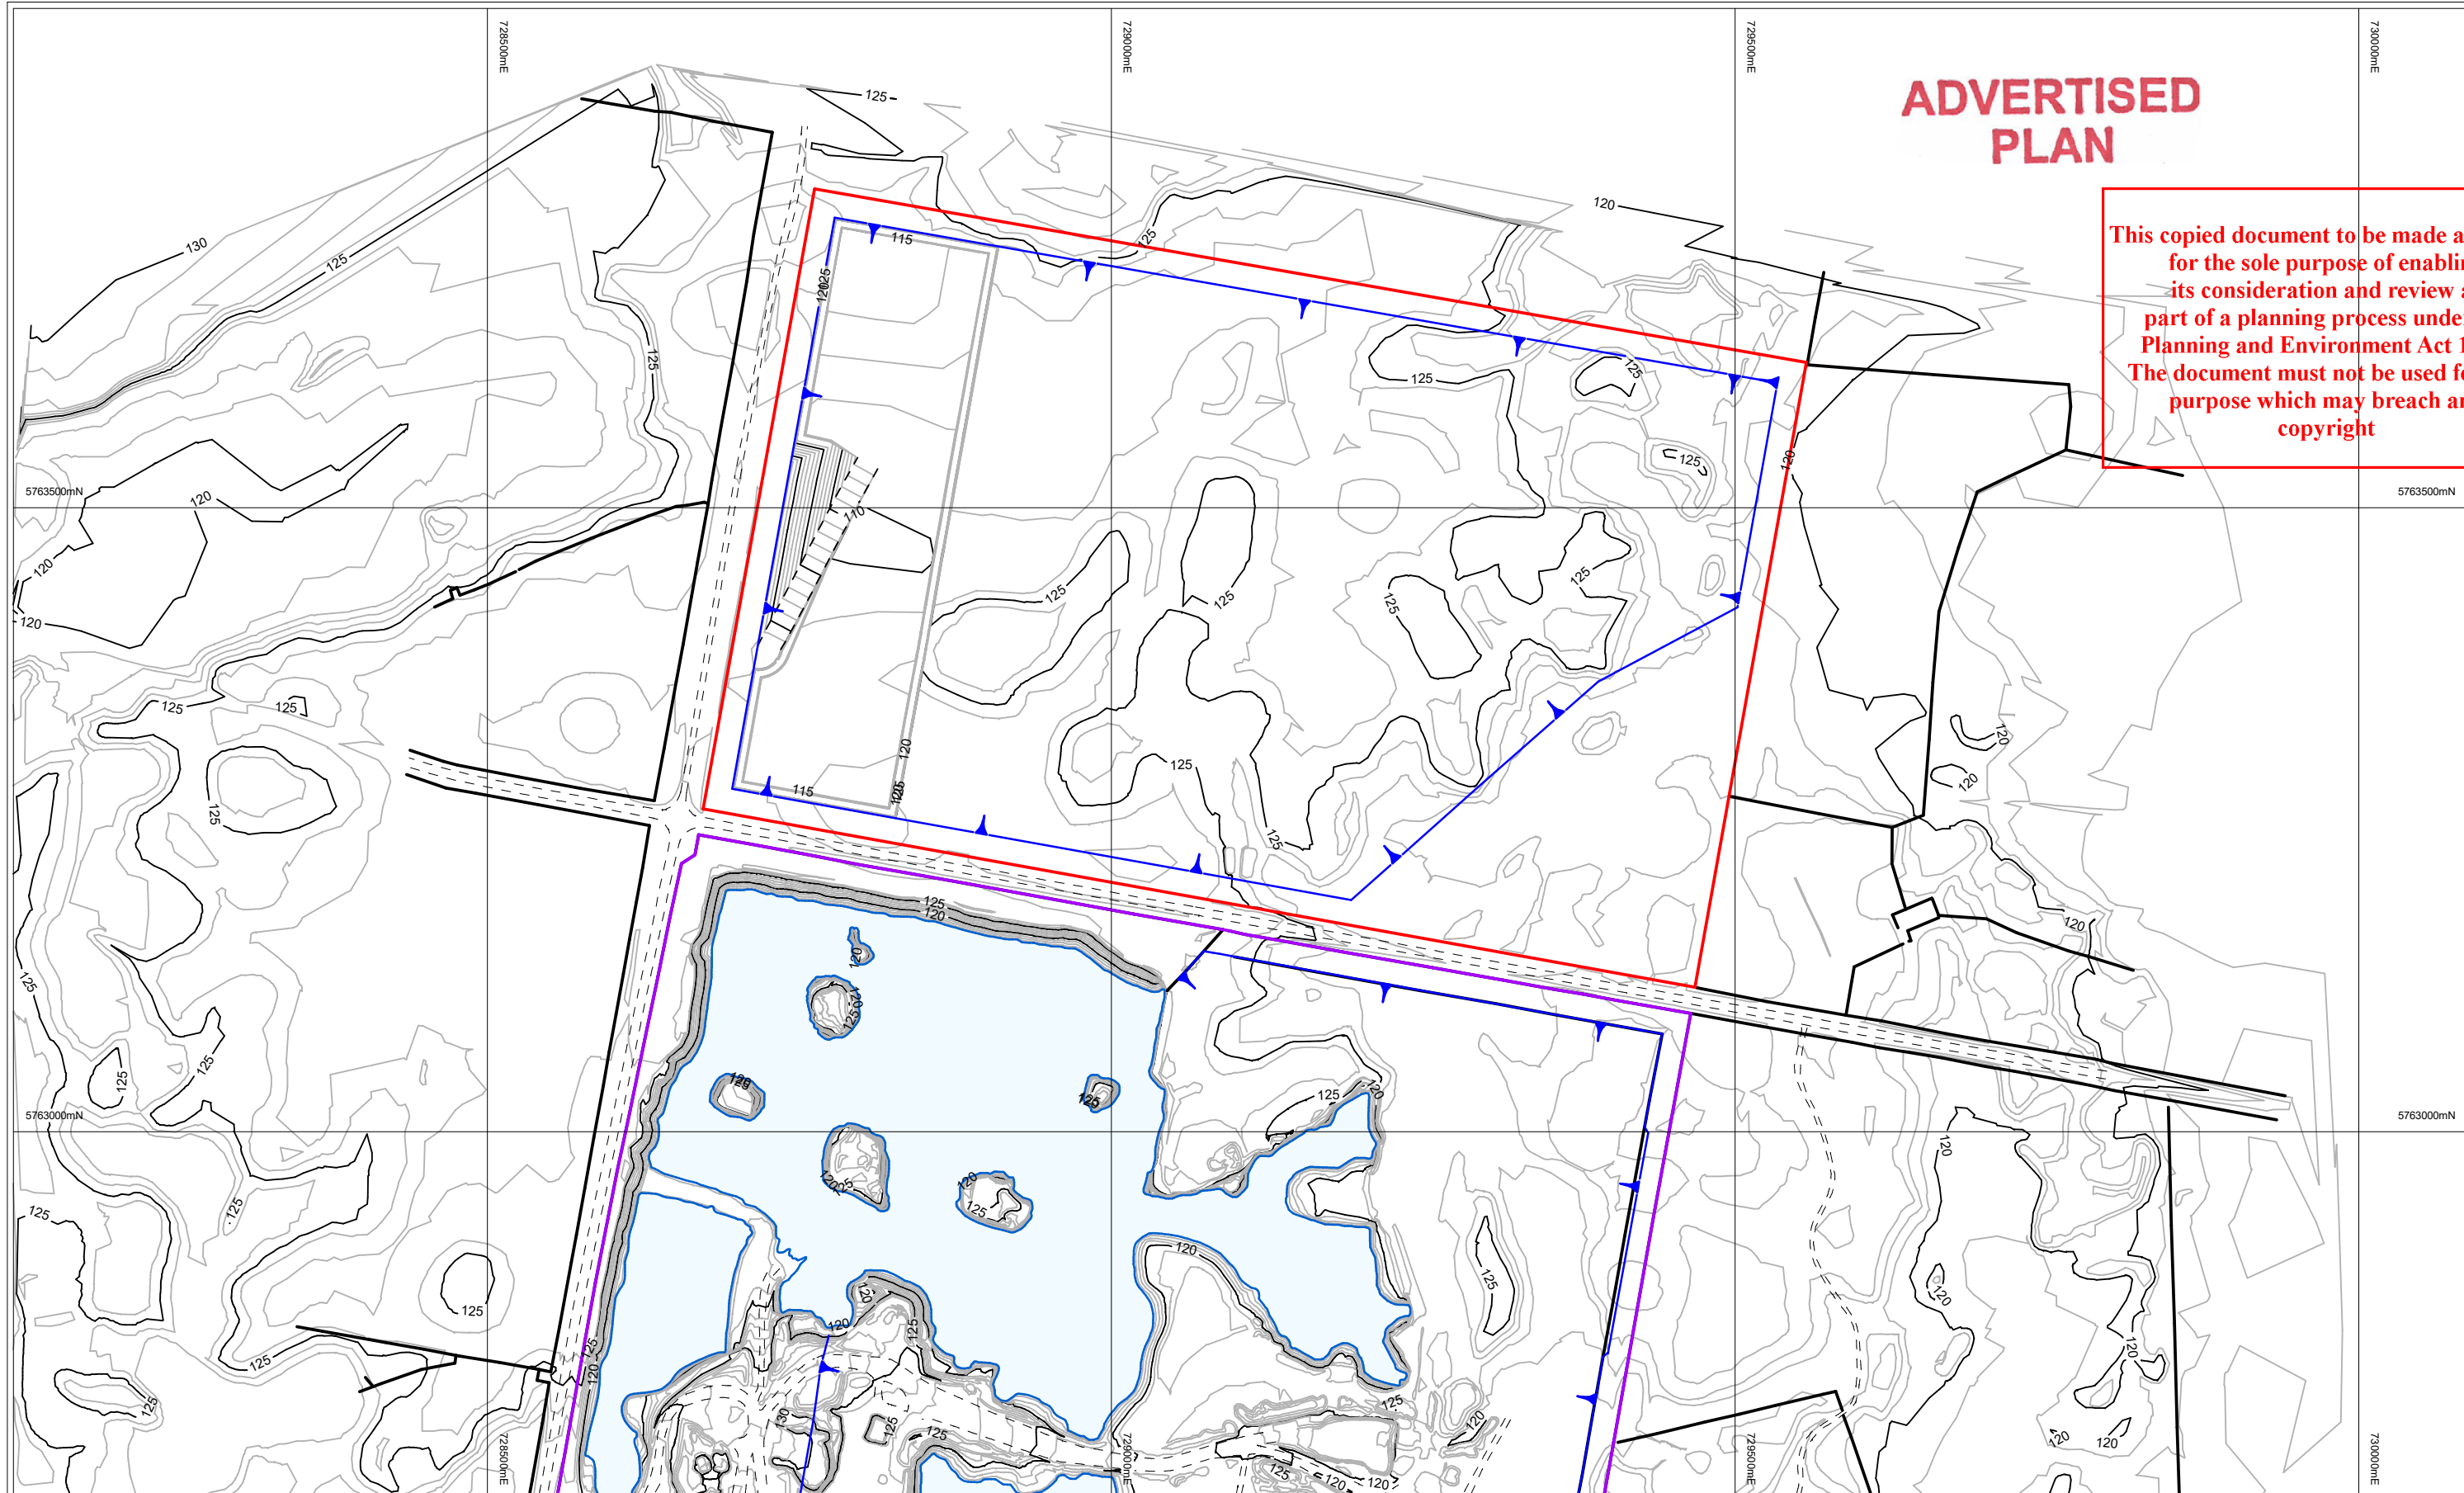






Australian Mine Design & Development Pty Ltd
 Brisbane Office
 4/46 Edward St, Brisbane
 Tel. +61 7 3012 9256
 www.amdad.com.au

Sydney
 P.O.Box 381, Rozelle
 NSW 2039
 Tel. 0419 299 323


Australian Mine Design and Development Pty Ltd (AMDAD) uses its best endeavours to provide advice and designs which are practical, safe and environmentally sensitive, based on guidelines provided by experts in these areas. However, AMDAD are not experts in the areas of geotechnical engineering, safety and the environment. Prior to implementation of any of our advice or designs, we advise you to ensure that expert advice has been sought in these areas of geotechnical engineering, safety and the environment and that appropriate revisions to designs have been made to ensure the final designs as implemented do not pose a risk to the health and safety of any personnel, nor of impact on the environment.

This drawing, presenting a quarry plan based on design guidelines provided by Holcim or its third party specialist consultants, is approved for issue by AMDAD:-
 Chris Desoe RPEQ No. 05769


Legend

-  Roads or Tracks
-  Northern Development Area Property Boundary (WA007635)
-  Work Authority 158
-  Limit of Extraction

Scale 1 @A3 : 5000

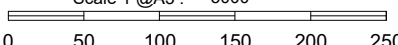

Coordinate System:
 Horizontal: MGA Zone 54
 Vertical Datum: AHD





Colac Quarry

Northern Development Area
 Stage 1 Development

Date: 20-Apr-23	Plan No.	Rev05
-----------------	----------	-------

ADVERTISED PLAN

This copied document to be made available for the sole purpose of enabling its consideration and review as part of a planning process under the Planning and Environment Act 1987. The document must not be used for any purpose which may breach any copyright

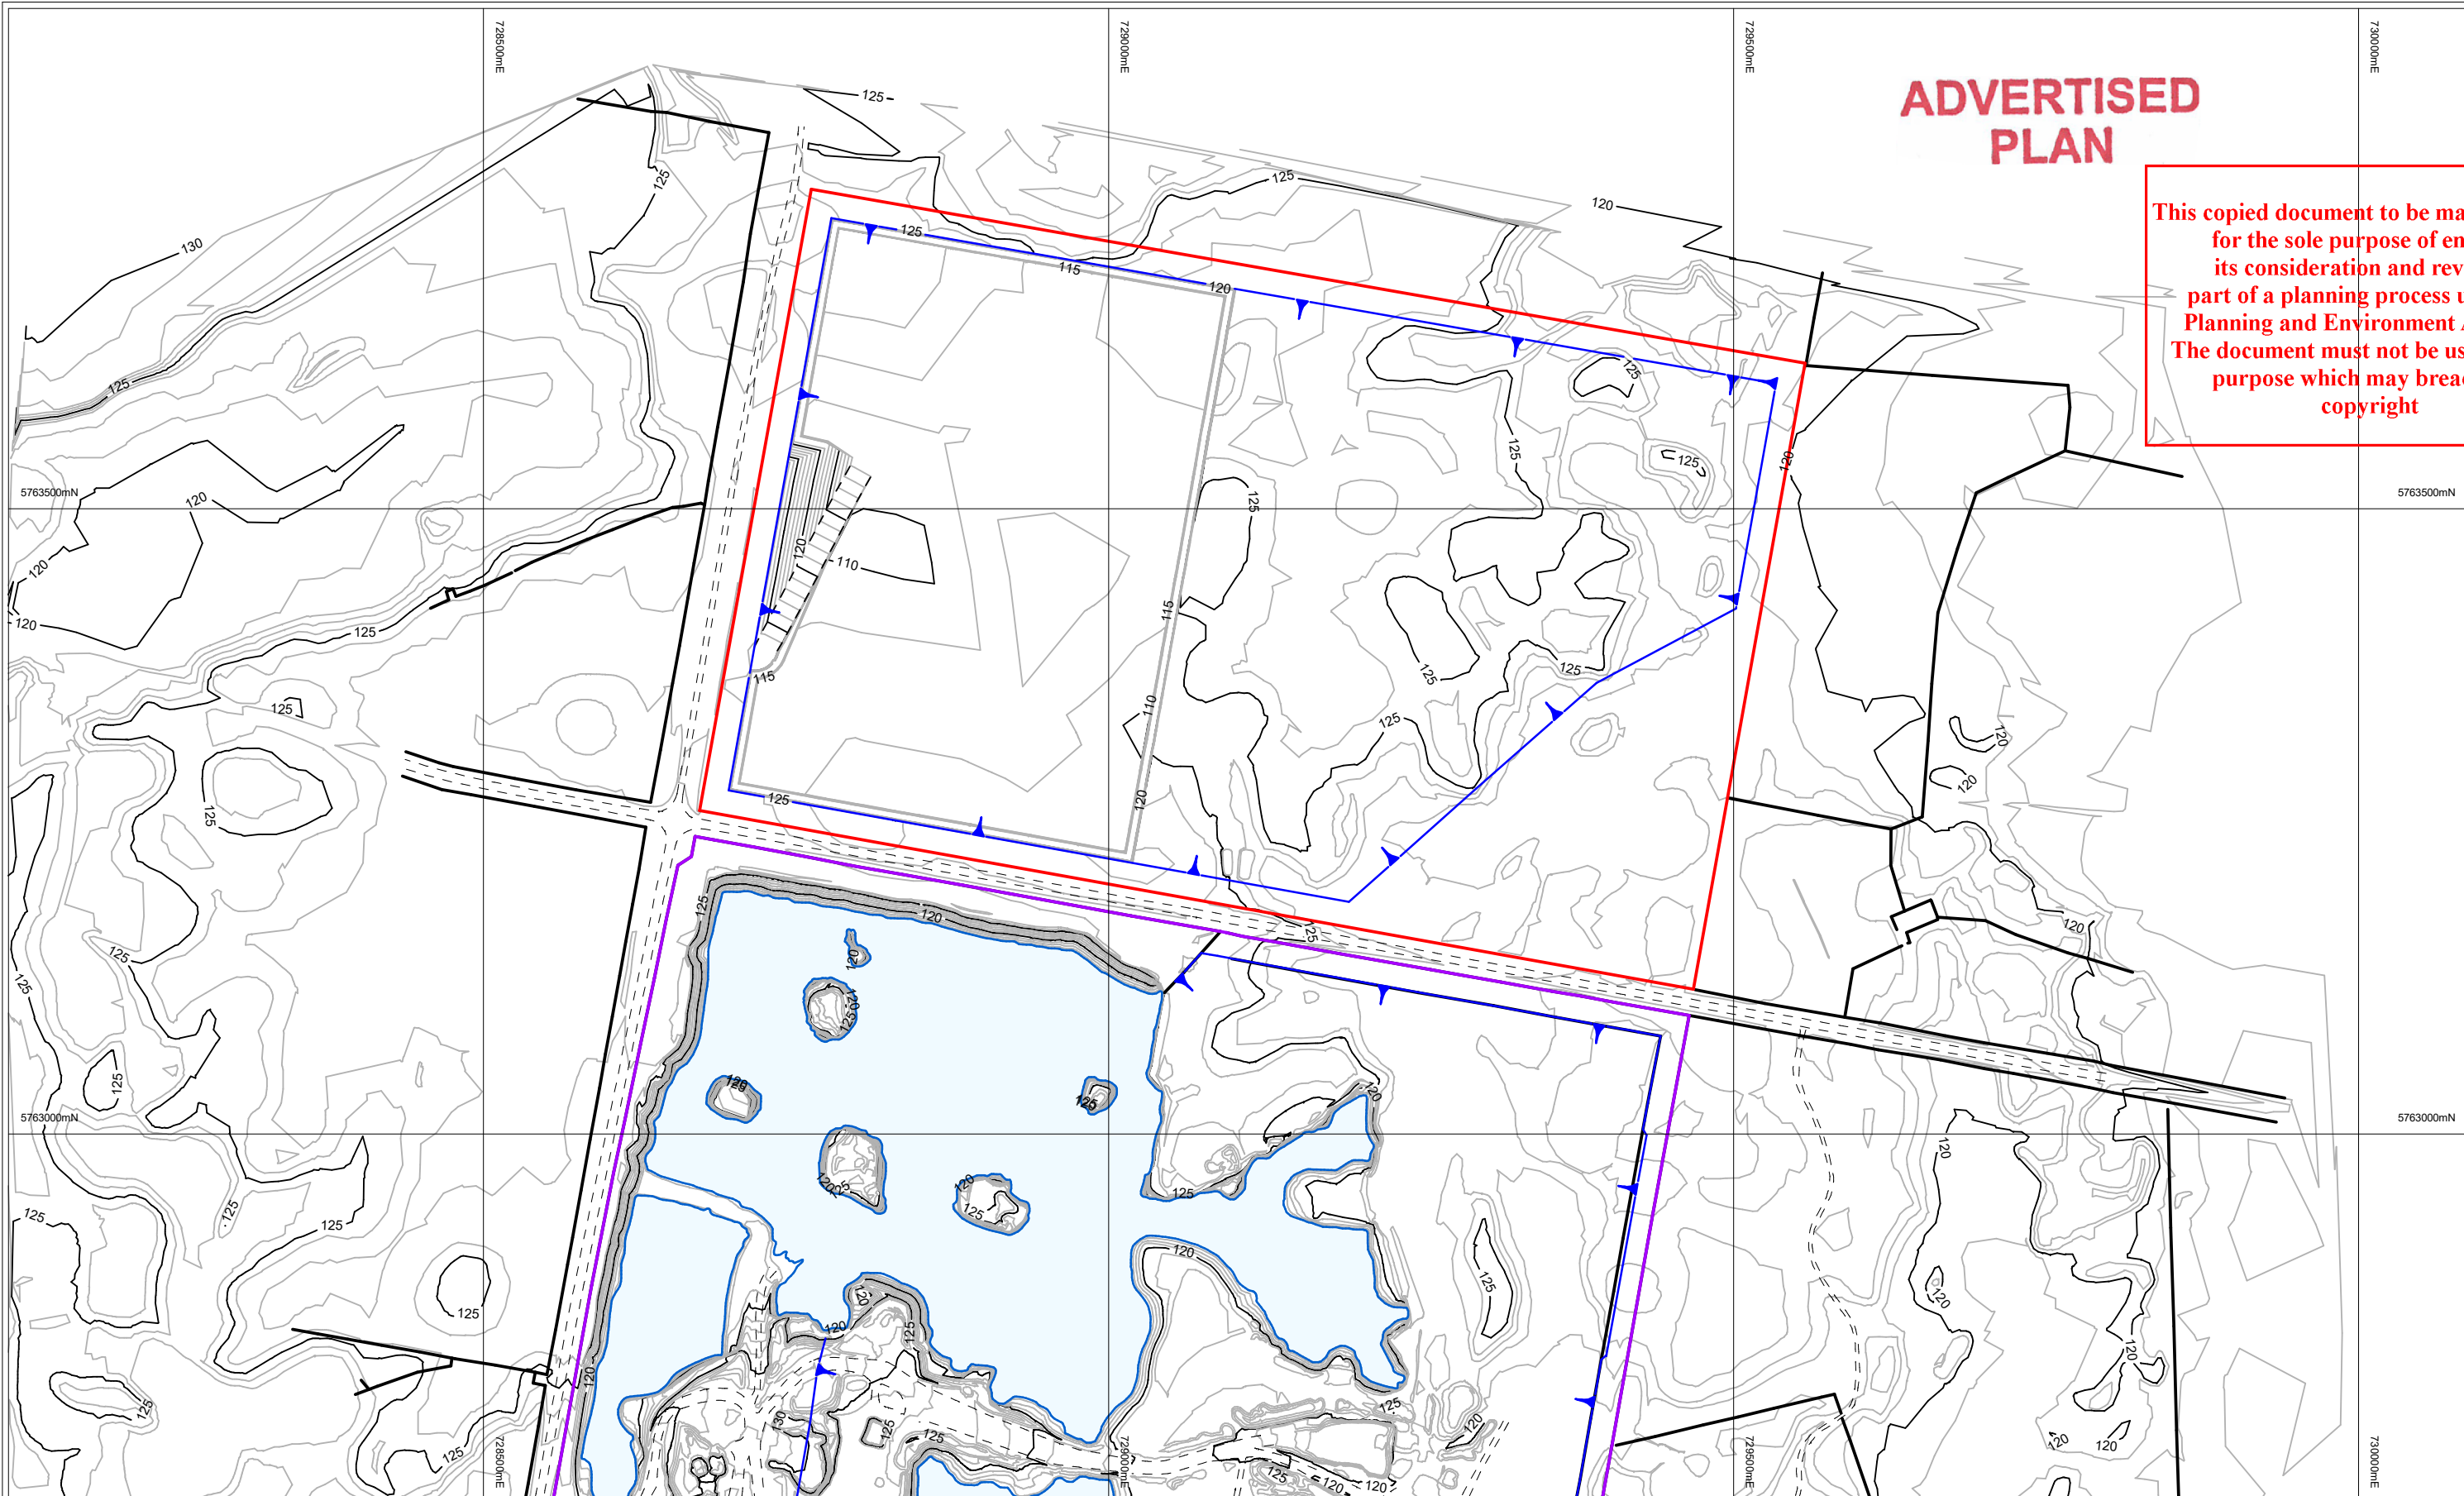






Australian Mine Design & Development Pty Ltd
 Brisbane Office
 4/46 Edward St, Brisbane
 Tel. +61 7 3012 9256
 www.amdad.com.au

Sydney
 P.O.Box 381, Rozelle
 NSW 2039
 Tel. 0419 299 323


Australian Mine Design and Development Pty Ltd (AMDAD) uses its best endeavours to provide advice and designs which are practical, safe and environmentally sensitive, based on guidelines provided by experts in these areas. However, AMDAD are not experts in the areas of geotechnical engineering, safety and the environment. Prior to implementation of any of our advice or designs, we advise you to ensure that expert advice has been sought in these areas of geotechnical engineering, safety and the environment and that appropriate revisions to designs have been made to ensure the final designs as implemented do not pose a risk to the health and safety of any personnel, nor of impact on the environment.

This drawing, presenting a quarry plan based on design guidelines provided by Holcim or its third party specialist consultants, is approved for issue by AMDAD:-
 Chris Desoe RPEQ No. 05769


Legend

-  Roads or Tracks
-  Northern Development Area Property Boundary (WA007635)
-  Work Authority 158
-  Limit of Extraction

Scale 1 @A3 : 5000

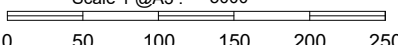

Coordinate System:
 Horizontal: MGA Zone 54
 Vertical Datum: AHD





Colac Quarry

Northern Development Area
 Stage 2 Development

Date: 20-Apr-23	Plan No.	Rev05
-----------------	----------	-------

ADVERTISED PLAN

This copied document to be made available for the sole purpose of enabling its consideration and review as part of a planning process under the Planning and Environment Act 1987. The document must not be used for any purpose which may breach any copyright

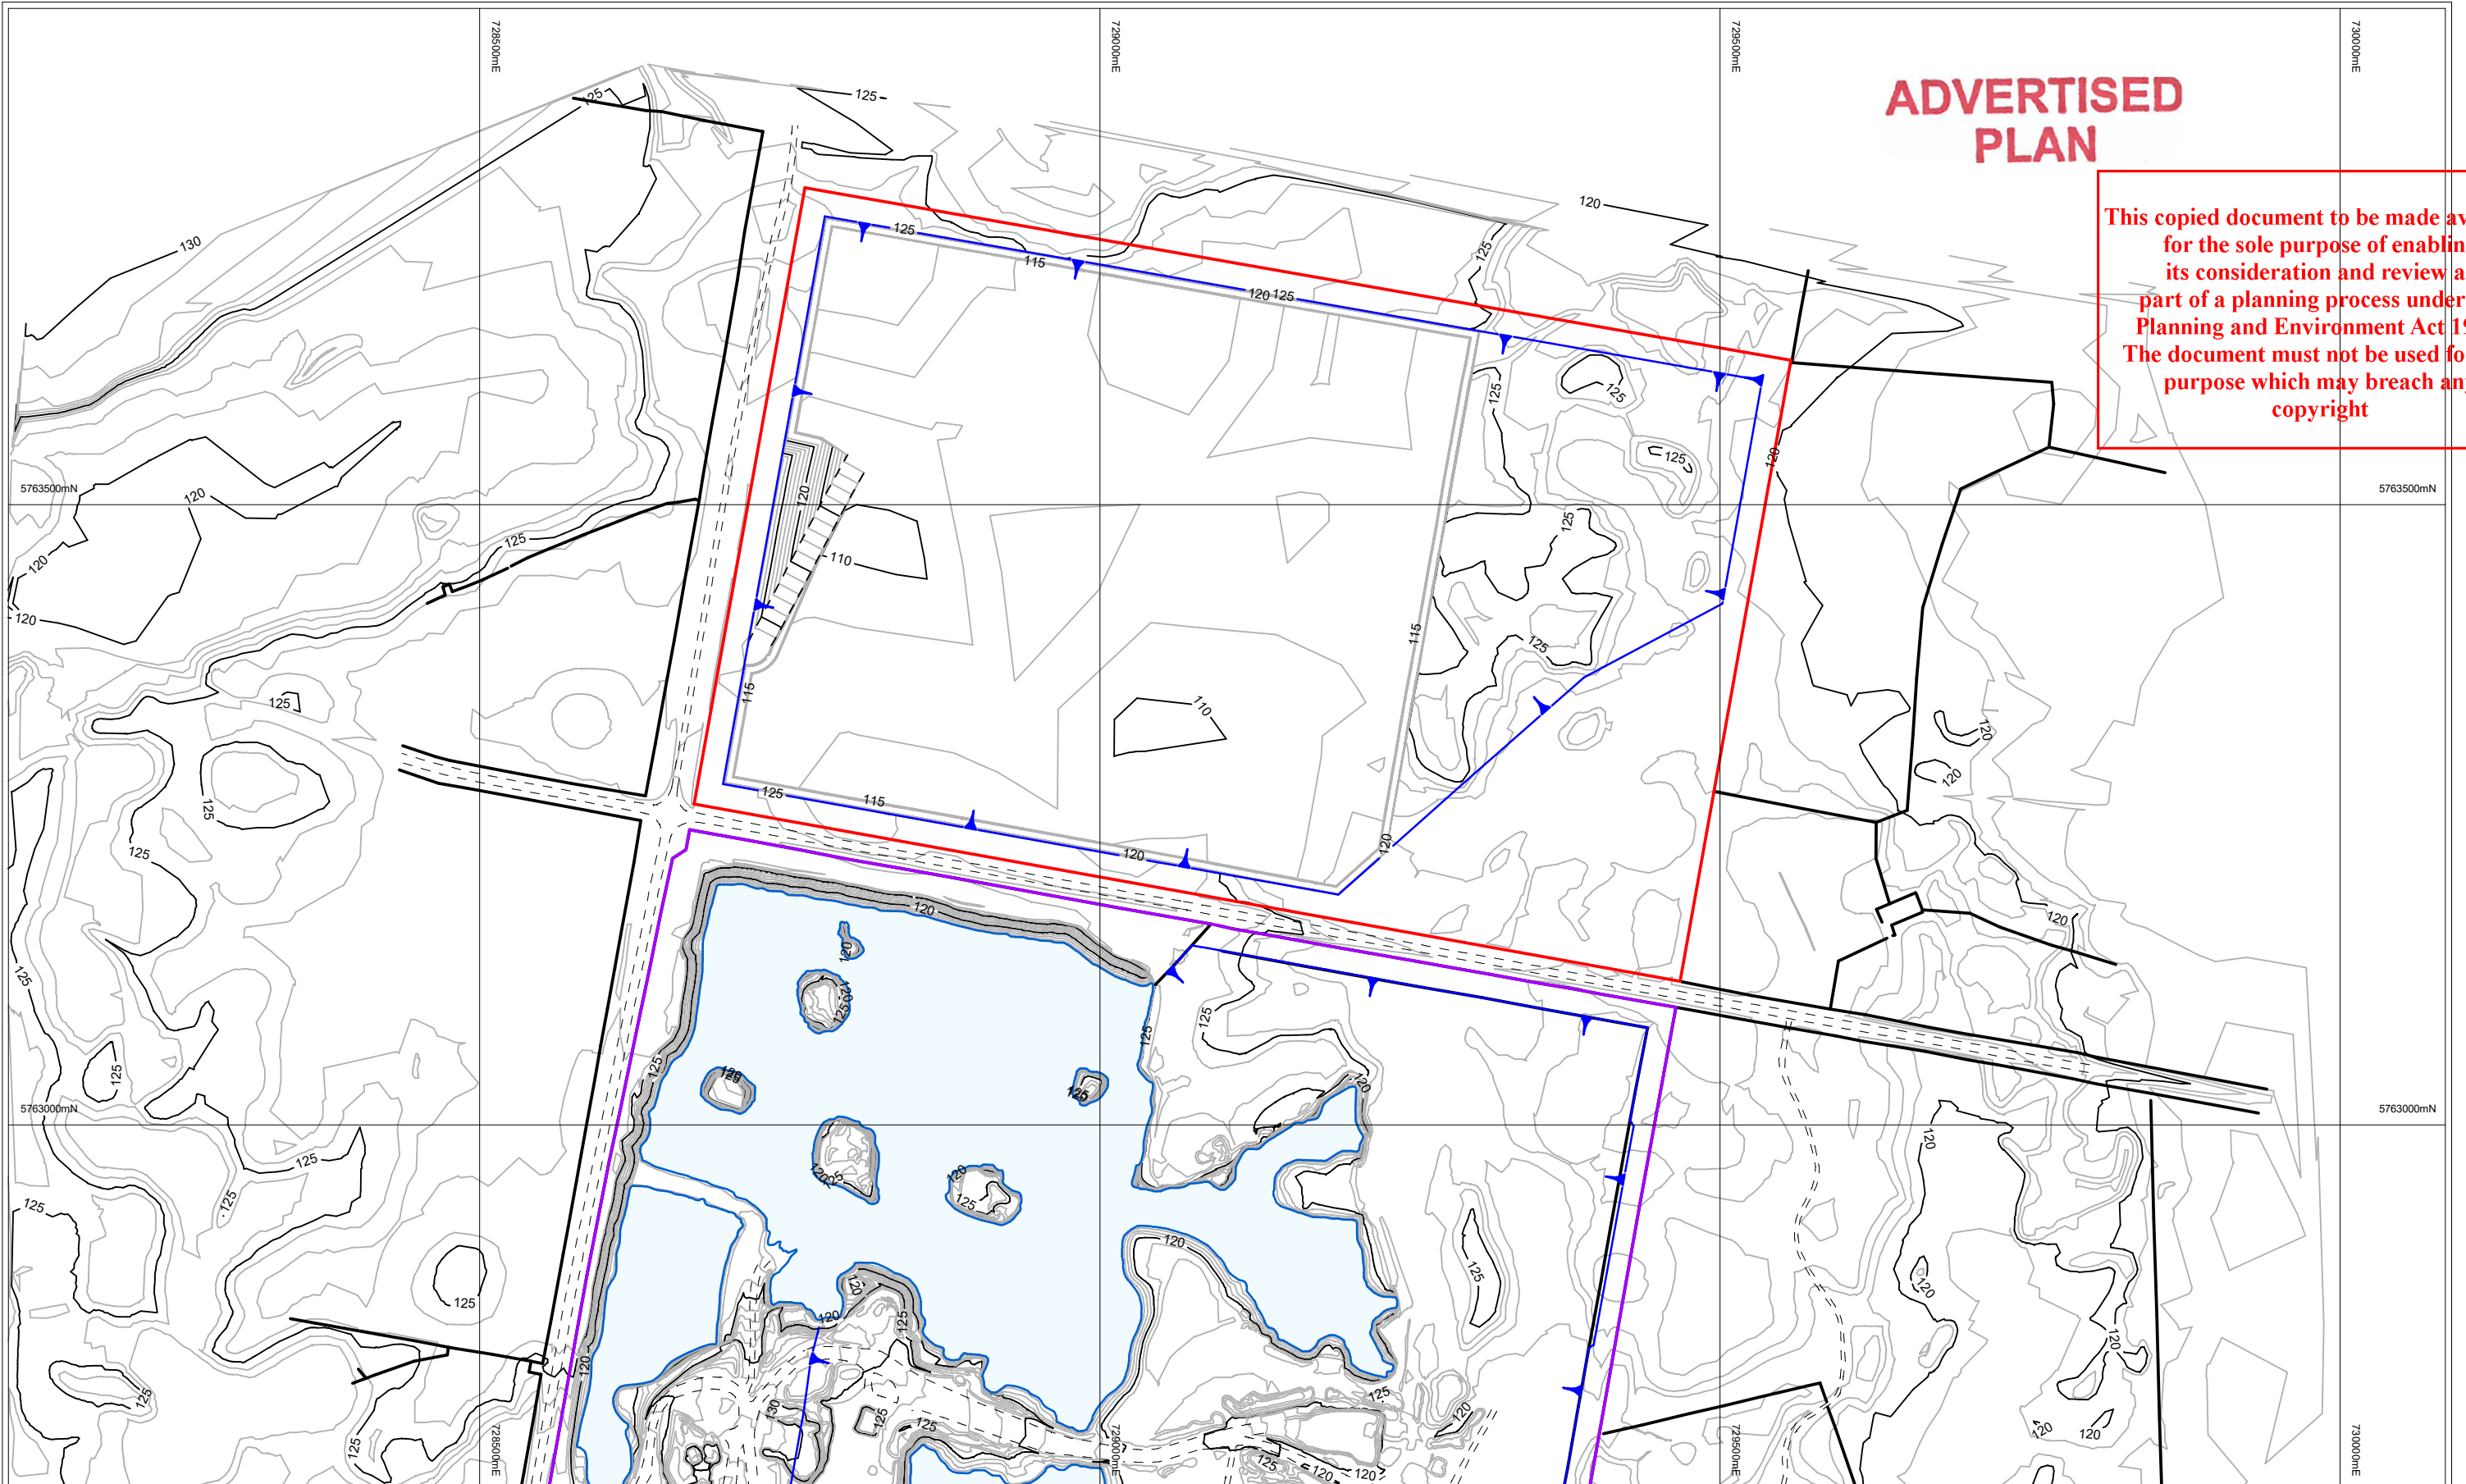






Australian Mine Design & Development Pty Ltd
 Brisbane Office
 4/46 Edward St, Brisbane
 Tel. +61 7 3012 9256
 www.amdad.com.au

Sydney
 P.O.Box 381, Rozelle
 NSW 2039
 Tel. 0419 299 323


Australian Mine Design and Development Pty Ltd (AMDAD) uses its best endeavours to provide advice and designs which are practical, safe and environmentally sensitive, based on guidelines provided by experts in these areas. However, AMDAD are not experts in the areas of geotechnical engineering, safety and the environment. Prior to implementation of any of our advice or designs, we advise you to ensure that expert advice has been sought in these areas of geotechnical engineering, safety and the environment and that appropriate revisions to designs have been made to ensure the final designs as implemented do not pose a risk to the health and safety of any personnel, nor of impact on the environment.

This drawing, presenting a quarry plan based on design guidelines provided by Holcim or its third party specialist consultants, is approved for issue by AMDAD:-
 Chris Desoe RPEQ No. 05769


Legend

-  Roads or Tracks
-  Northern Development Area Property Boundary (WA007635)
-  Work Authority 158
-  Limit of Extraction

Scale 1 @A3 : 5000

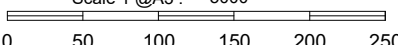

Coordinate System:
 Horizontal: MGA Zone 54
 Vertical Datum: AHD





Colac Quarry

Northern Development Area
 Stage 3 Development

Date: 20-Apr-23	Plan No. Rev05
-----------------	----------------

ADVERTISED PLAN

This copied document to be made available for the sole purpose of enabling its consideration and review as part of a planning process under the Planning and Environment Act 1987. The document must not be used for any purpose which may breach any copyright

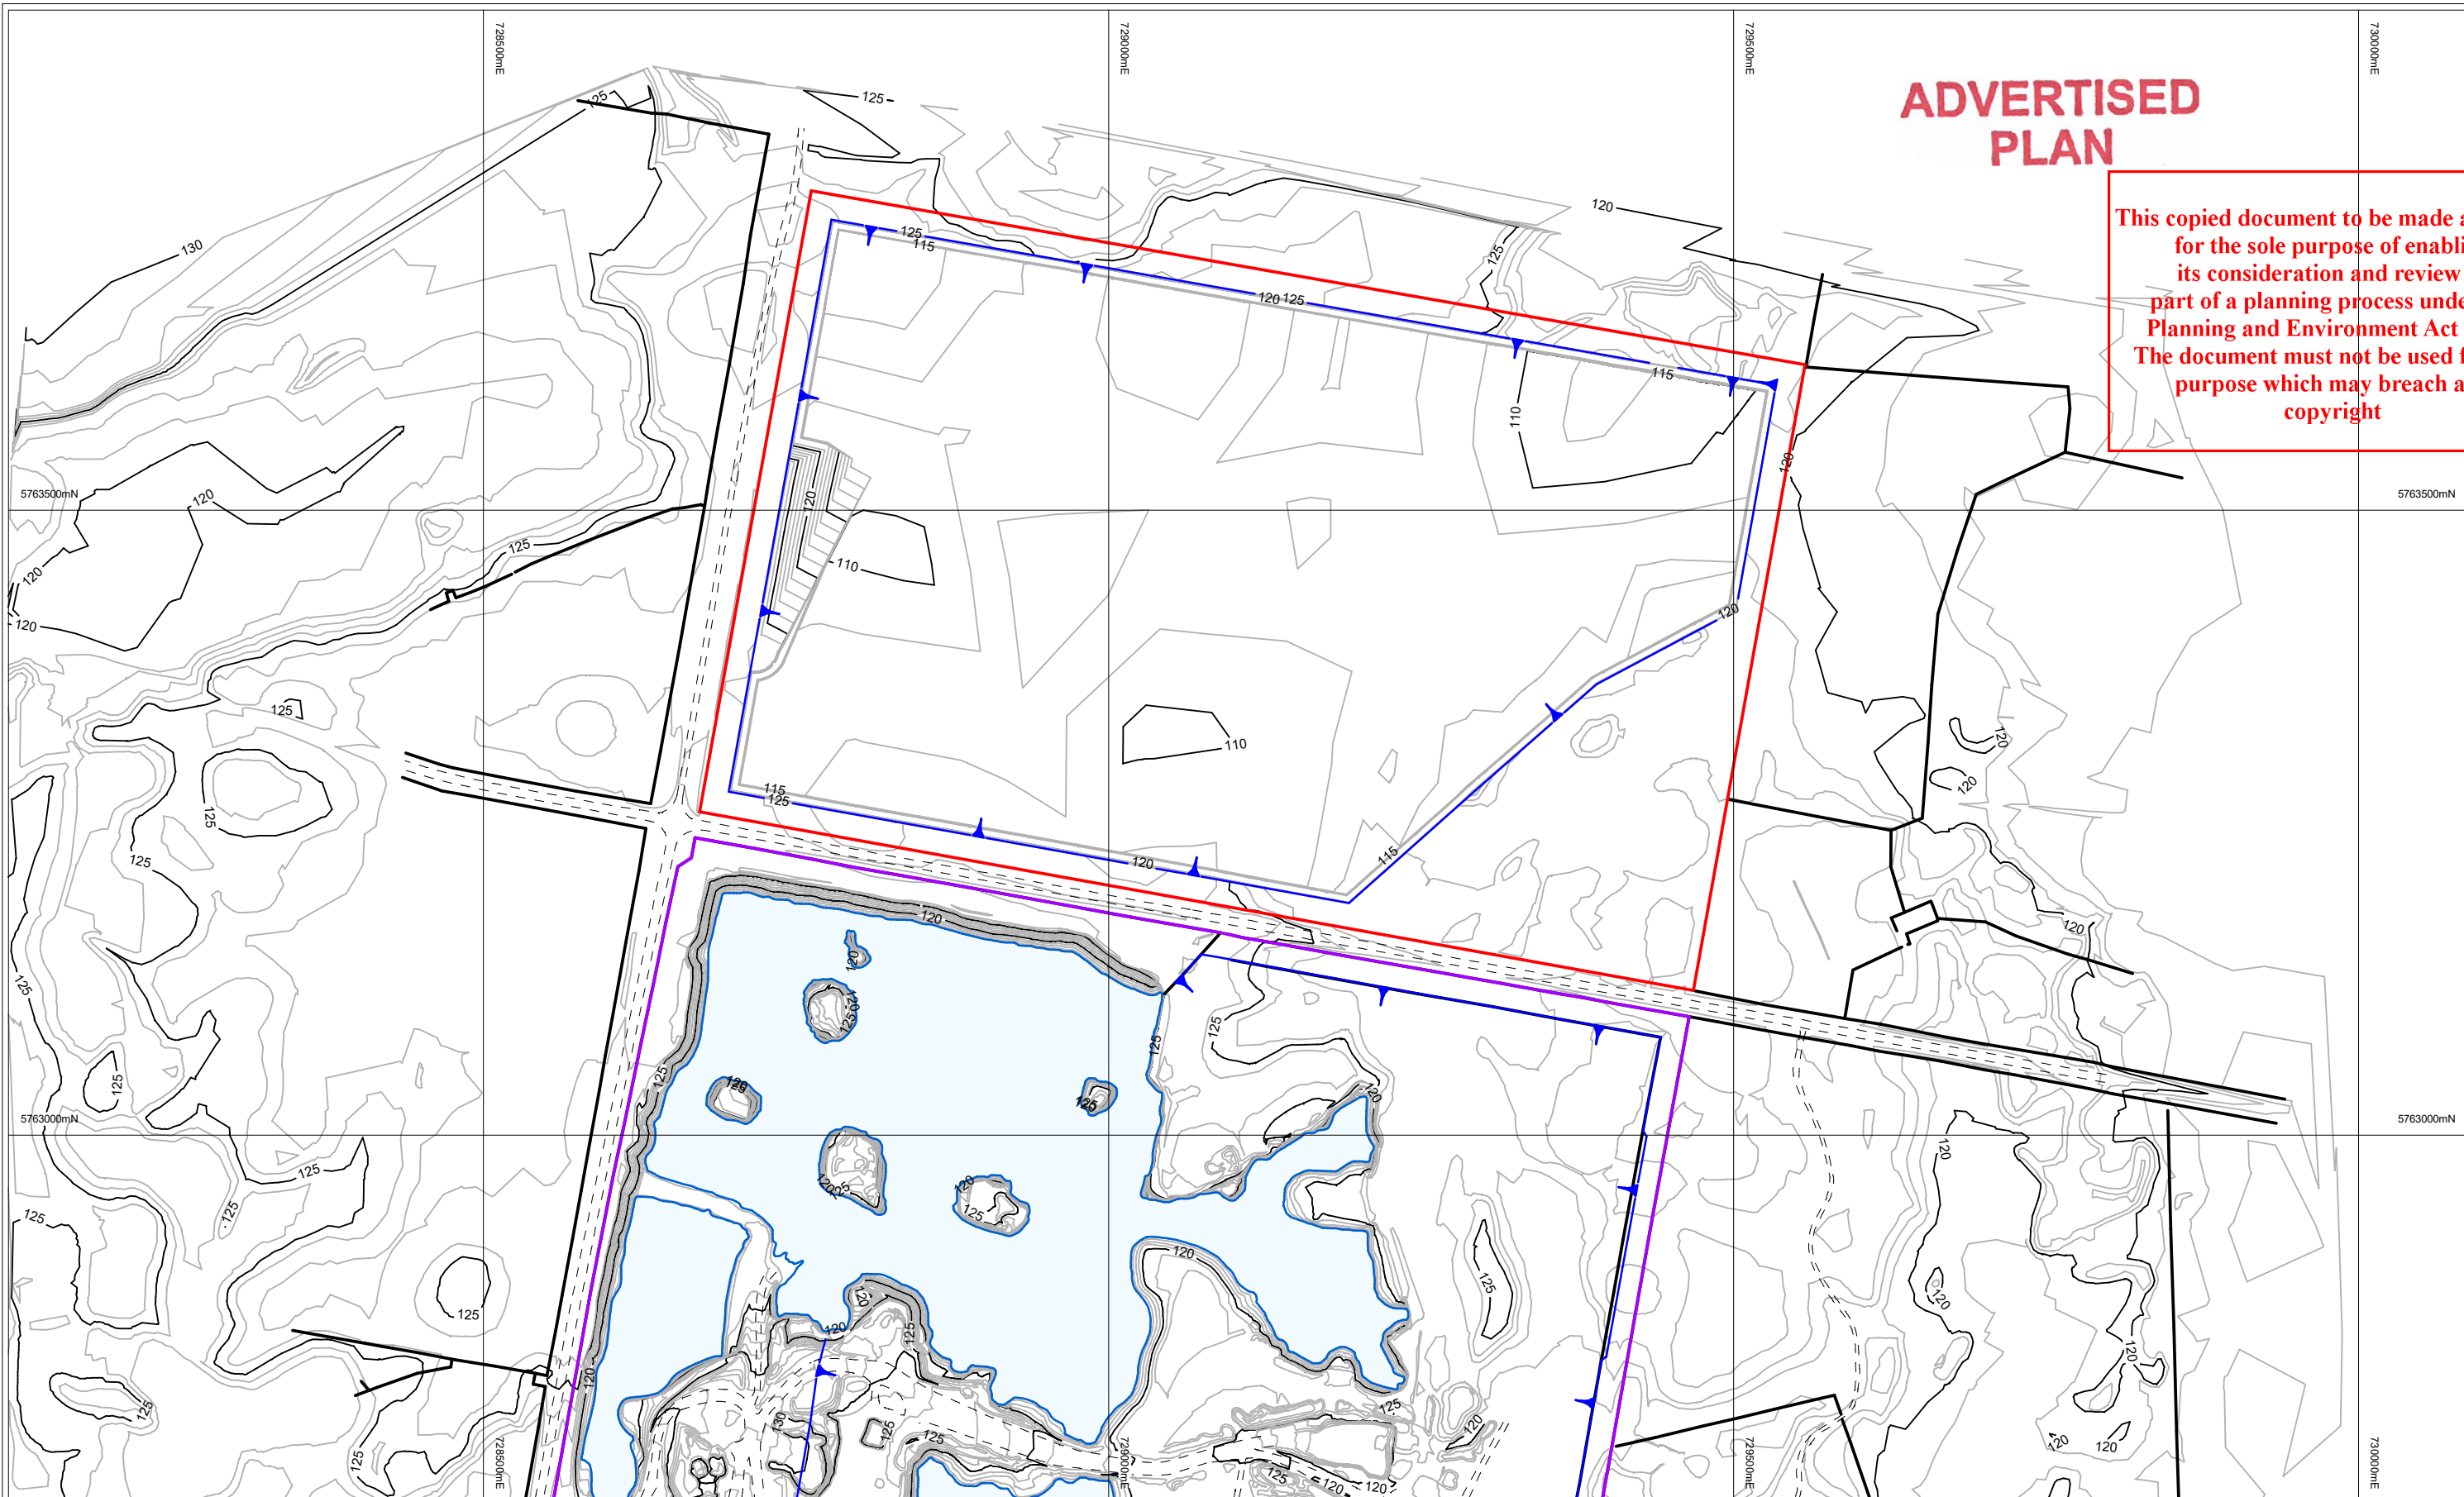






Australian Mine Design & Development Pty Ltd
 Brisbane Office
 4/46 Edward St, Brisbane
 Tel. +61 7 3012 9256
 www.amdad.com.au

Sydney
 P.O.Box 381, Rozelle
 NSW 2039
 Tel. 0419 299 323


Australian Mine Design and Development Pty Ltd (AMDAD) uses its best endeavours to provide advice and designs which are practical, safe and environmentally sensitive, based on guidelines provided by experts in these areas. However, AMDAD are not experts in the areas of geotechnical engineering, safety and the environment. Prior to implementation of any of our advice or designs, we advise you to ensure that expert advice has been sought in these areas of geotechnical engineering, safety and the environment and that appropriate revisions to designs have been made to ensure the final designs as implemented do not pose a risk to the health and safety of any personnel, nor of impact on the environment.

This drawing, presenting a quarry plan based on design guidelines provided by Holcim or its third party specialist consultants, is approved for issue by AMDAD:-
 Chris Desoe RPEQ No. 05769


Legend

-  Roads or Tracks
-  Northern Development Area Property Boundary (WA007635)
-  Work Authority 158
-  Limit of Extraction

Scale 1 @A3 : 5000

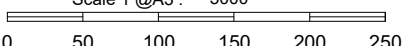

Coordinate System:
 Horizontal: MGA Zone 54
 Vertical Datum: AHD





Colac Quarry

Northern Development Area
 Final Pit Extraction

Date: 20-Apr-23	Plan No. Rev05
-----------------	----------------

ADVERTISED PLAN

This copied document to be made available for the sole purpose of enabling its consideration and review as part of a planning process under the Planning and Environment Act 1987. The document must not be used for any purpose which may breach any copyright

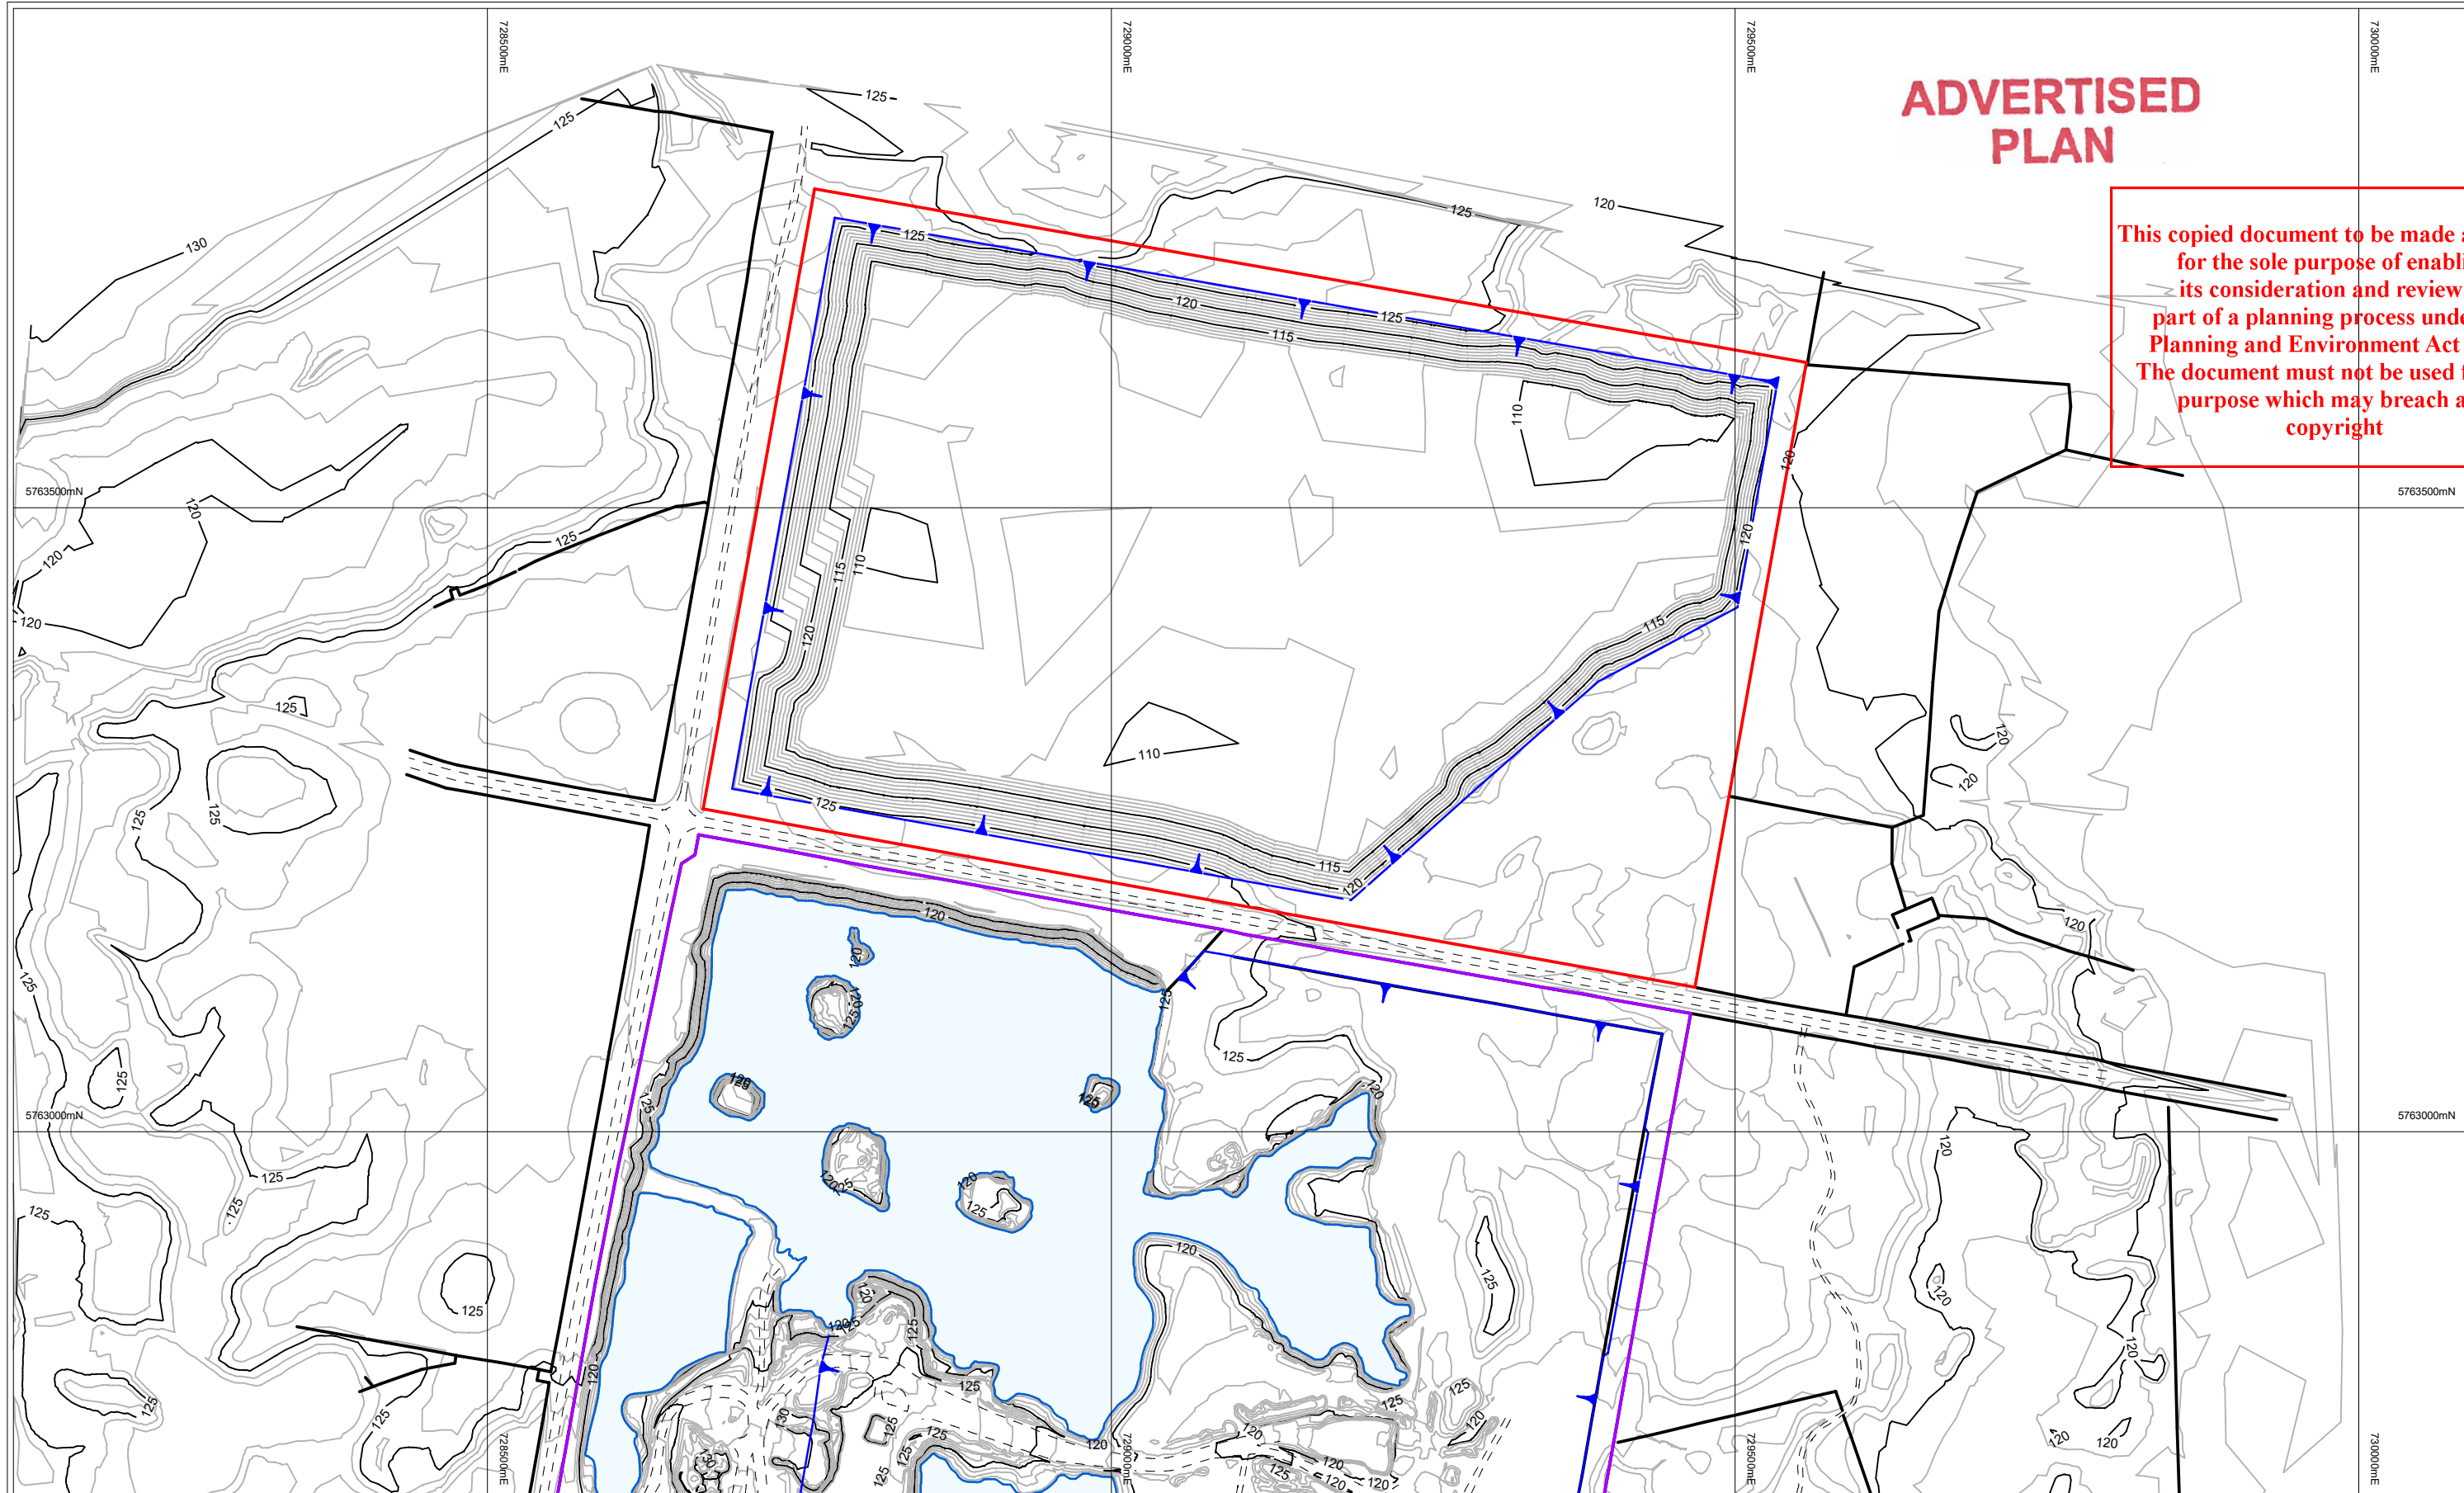






Australian Mine Design & Development Pty Ltd
 Brisbane Office
 4/46 Edward St, Brisbane
 Tel. +61 7 3012 9256
 www.amdad.com.au

Sydney
 P.O.Box 381, Rozelle
 NSW 2039
 Tel. 0419 299 323


Australian Mine Design and Development Pty Ltd (AMDAD) uses its best endeavours to provide advice and designs which are practical, safe and environmentally sensitive, based on guidelines provided by experts in these areas. However, AMDAD are not experts in the areas of geotechnical engineering, safety and the environment. Prior to implementation of any of our advice or designs, we advise you to ensure that expert advice has been sought in these areas of geotechnical engineering, safety and the environment and that appropriate revisions to designs have been made to ensure the final designs as implemented do not pose a risk to the health and safety of any personnel, nor of impact on the environment.

This drawing, presenting a quarry plan based on design guidelines provided by Holcim or its third party specialist consultants, is approved for issue by AMDAD:-
 Chris Desoe RPEQ No. 05769


Legend

-  Roads or Tracks
-  Northern Development Area Property Boundary (WA007635)
-  Work Authority 158
-  Limit of Extraction

Scale 1 @A3 : 5000

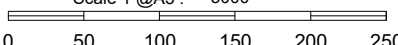

Coordinate System:
 Horizontal: MGA Zone 54
 Vertical Datum: AHD





Colac Quarry

Northern Development Area
 Final Pit Rehabilitation

Date: 20-Apr-23	Plan No.	Rev05
-----------------	----------	-------

1298

This copied document to be made available for the sole purpose of enabling its consideration and review as part of a planning process under the Planning and Environment Act 1987. The document must not be used for any purpose which may breach any copyright

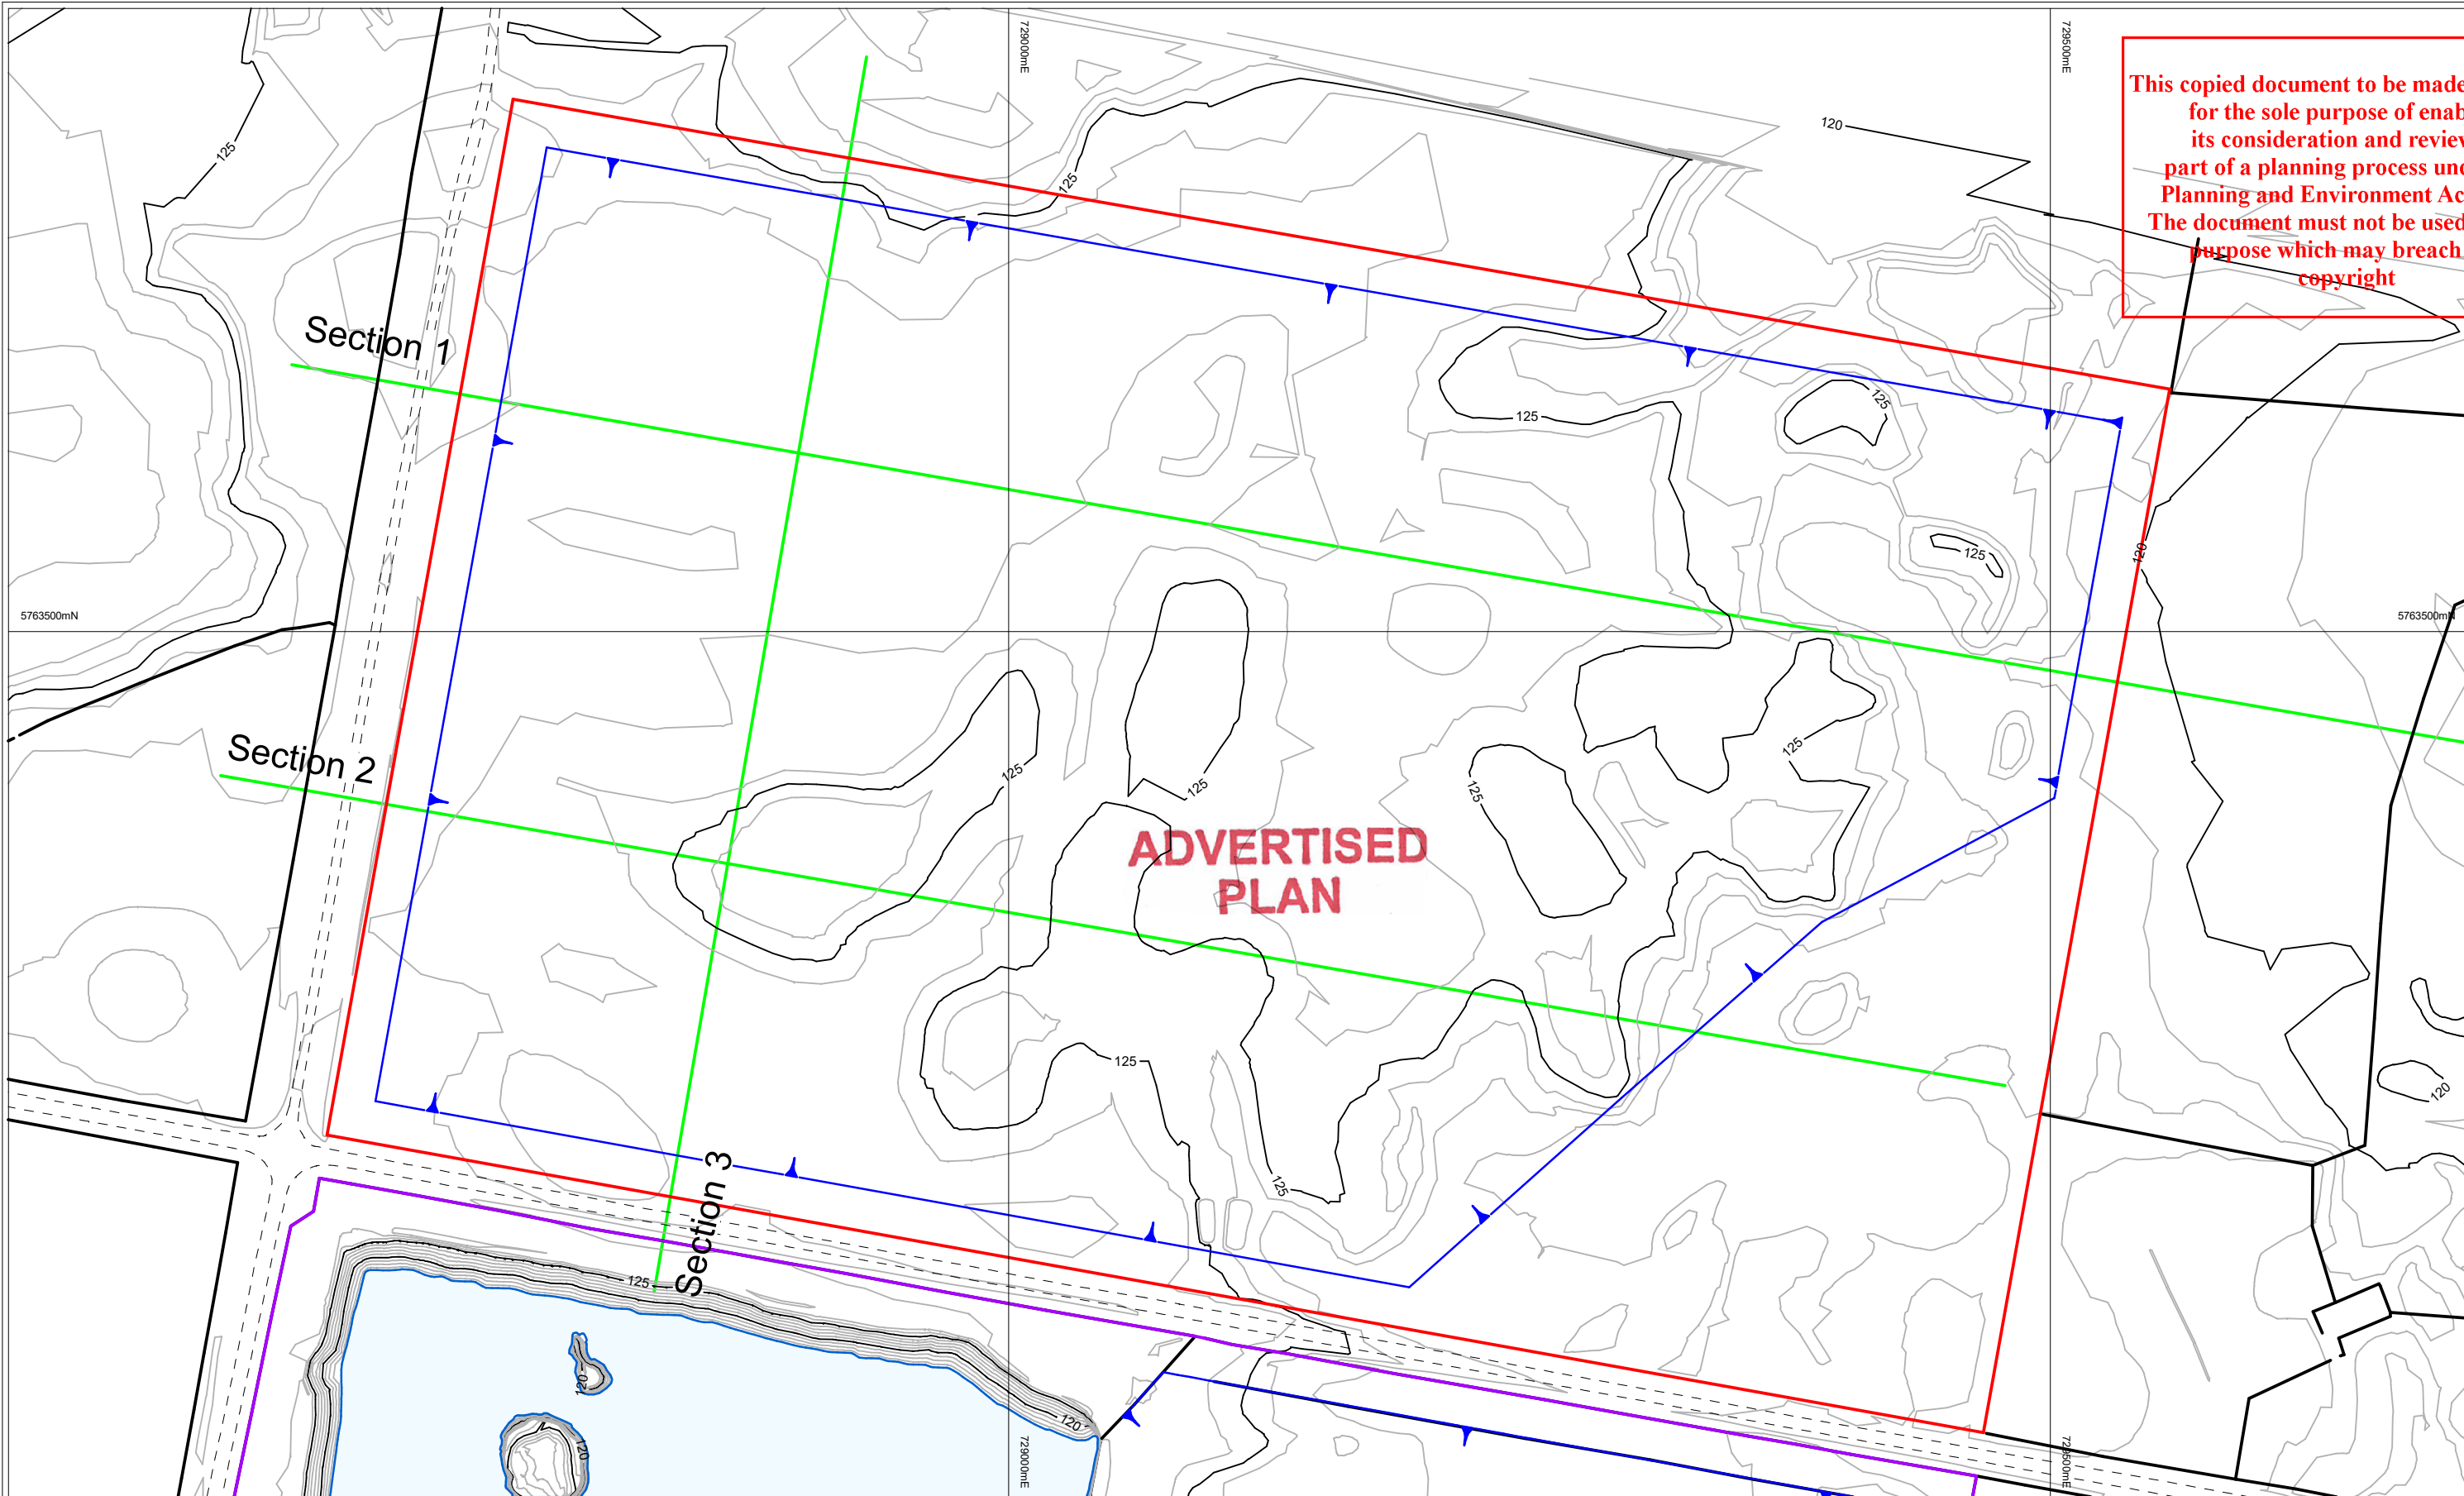

ADVERTISED PLAN

Section 1

Section 2

Section 3



Australian Mine Design & Development Pty Ltd
 Brisbane Office
 4/46 Edward St, Brisbane
 Tel. +61 7 3012 9256
 www.amdad.com.au

Sydney
 P.O.Box 381, Rozelle
 NSW 2039
 Tel. 0419 299 323


Australian Mine Design and Development Pty Ltd (AMDAD) uses its best endeavours to provide advice and designs which are practical, safe and environmentally sensitive, based on guidelines provided by experts in these areas. However, AMDAD are not experts in the areas of geotechnical engineering, safety and the environment. Prior to implementation of any of our advice or designs, we advise you to ensure that expert advice has been sought in these areas of geotechnical engineering, safety and the environment and that appropriate revisions to designs have been made to ensure the final designs as implemented do not pose a risk to the health and safety of any personnel, nor of impact on the environment.

This drawing, presenting a quarry plan based on design guidelines provided by Holcim or its third party specialist consultants, is approved for issue by AMDAD:-
 Chris Desoe RPEQ No. 05769


Legend

- Roads or Tracks
- Northern Development Area Property Boundary (WA007635)
- Work Authority 158
- Limit of Extraction
- Section Line

Scale 1 @A3 : 3000

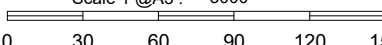

Coordinate System:
 Horizontal: MGA
 Vertical Datum: AHD







Colac Quarry

Northern Development Area
 Current Topography
 Showing Section Lines

Date: 20-Apr-23 Plan No. Rev06

This copied document to be made available for the sole purpose of enabling its consideration and review as part of a planning process under the Planning and Environment Act 1987. The document must not be used for any purpose which may breach any copyright

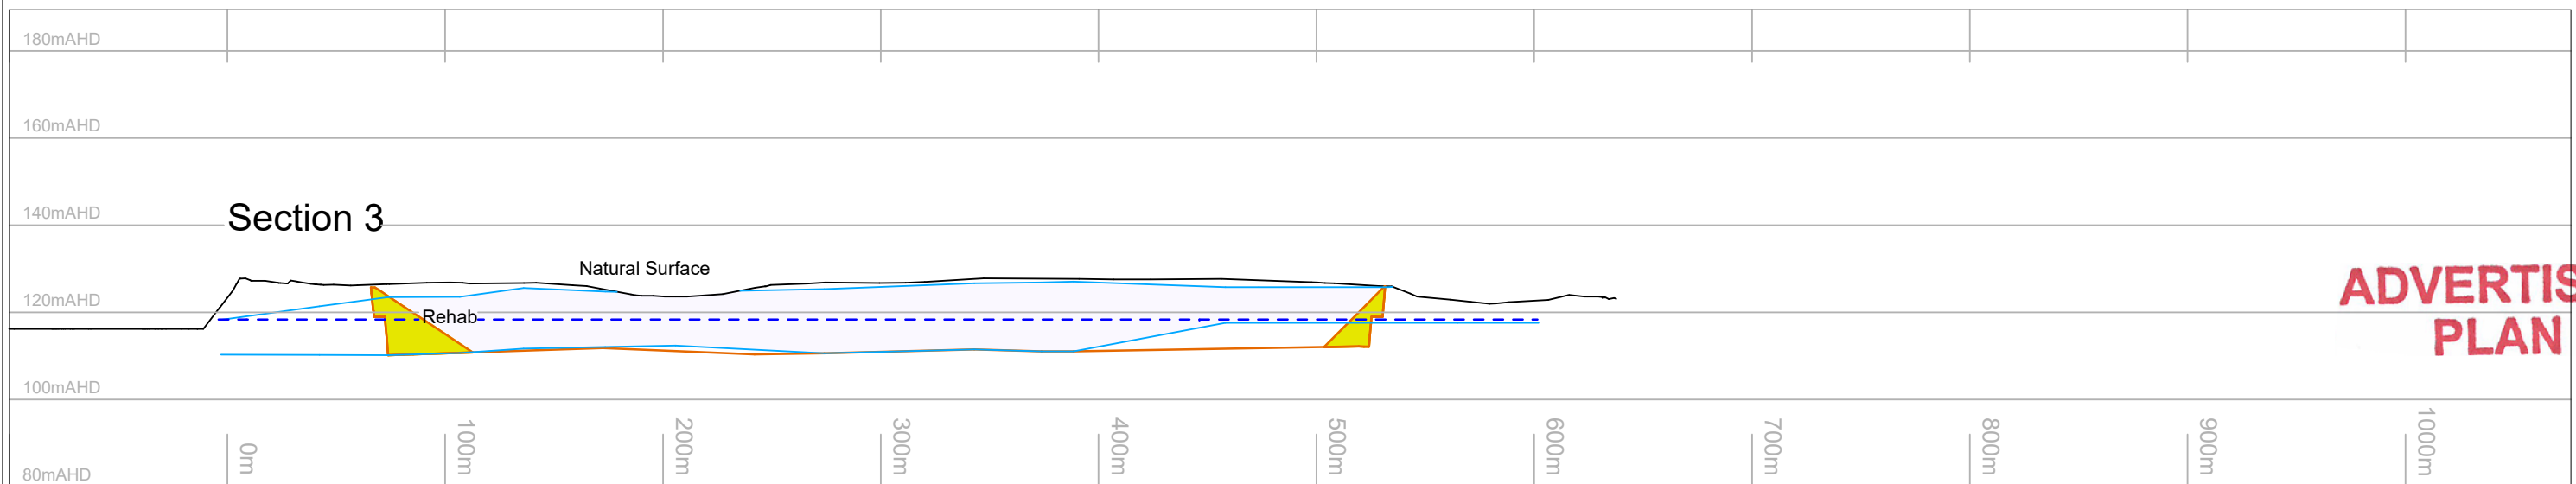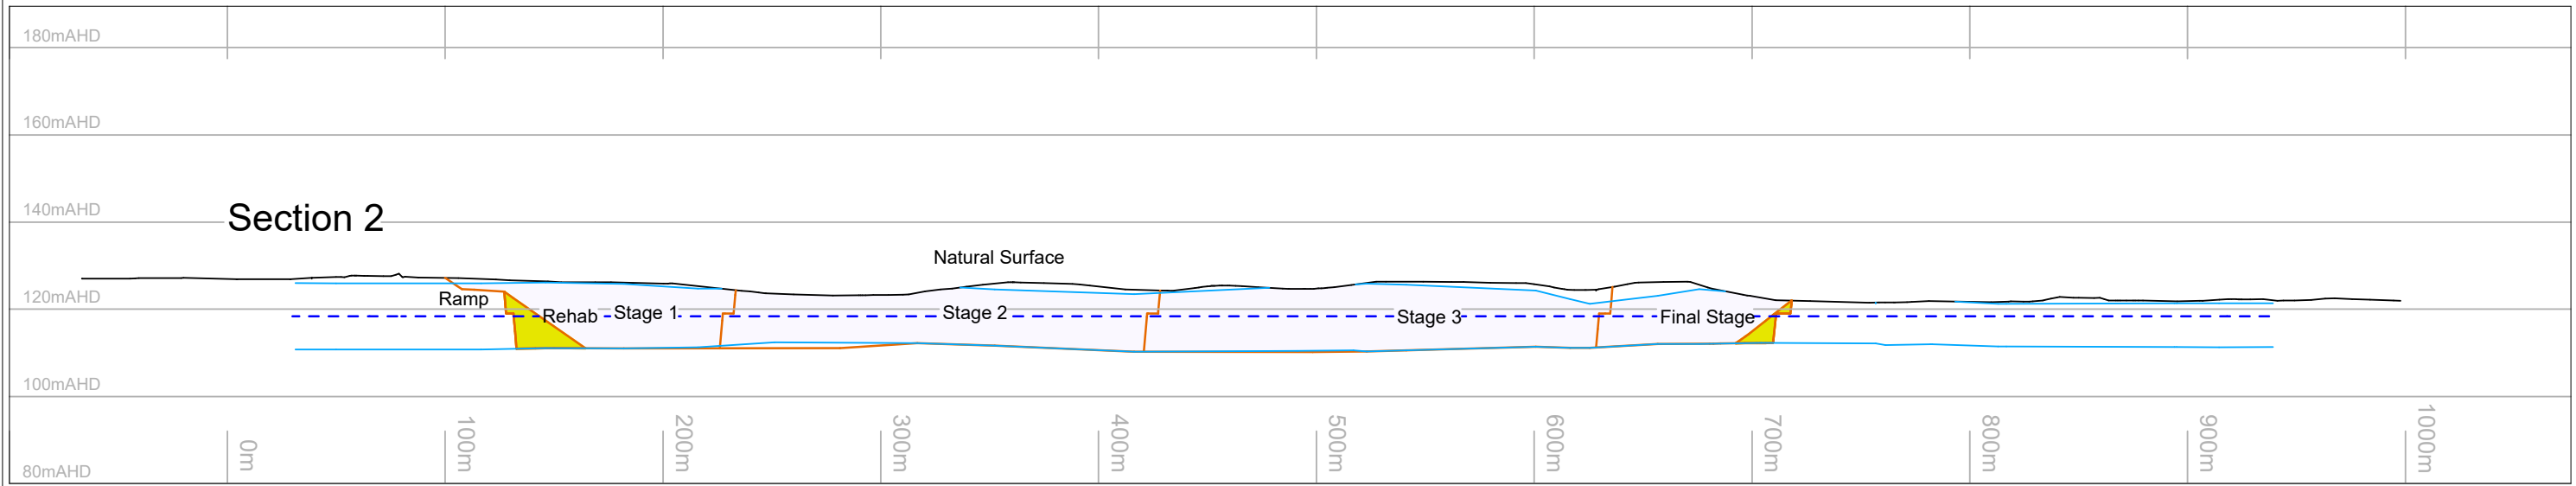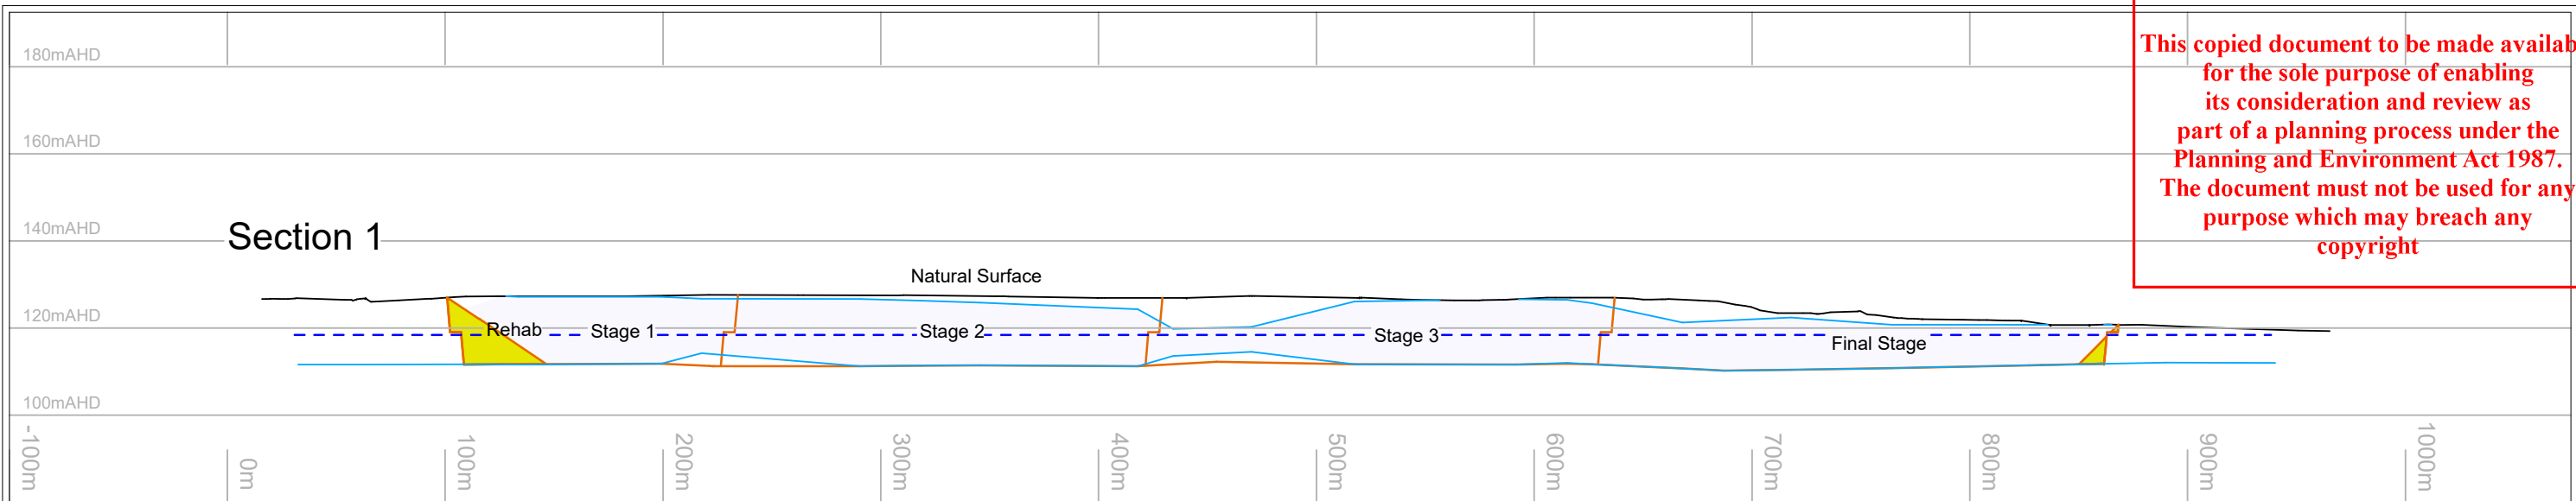

ADVERTISED PLAN



Australian Mine Design & Development Pty Ltd
 Brisbane Office
 4/46 Edward St, Brisbane
 Tel. +61 7 3012 9256
 www.amdad.com.au

Sydney
 P.O.Box 381, Rozelle
 NSW 2039
 Tel. 0419 299 323


Australian Mine Design and Development Pty Ltd (AMDAD) uses its best endeavours to provide advice and designs which are practical, safe and environmentally sensitive, based on guidelines provided by experts in these areas. However, AMDAD are not experts in the areas of geotechnical engineering, safety and the environment. Prior to implementation of any of our advice or designs, we advise you to ensure that expert advice has been sought in these areas of geotechnical engineering, safety and the environment and that appropriate revisions to designs have been made to ensure the final designs as implemented do not pose a risk to the health and safety of any personnel, nor of impact on the environment.

This drawing, presenting a quarry plan based on design guidelines provided by Holcim or its third party specialist consultants, is approved for issue by AMDAD:-
 Chris Desoe RPEQ No. 05769

Legend

- - - Inferred steady state water level post rehabilitation
- Fresh Basalt

V.E. = 2:1
 H Scale (A3) 1 : 3000

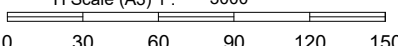

Coordinate System:
 Horizontal: MGA Zone 54
 Vertical Datum: AHD



Colac Quarry
 Northern Development Area
 Sections

Date: 02-Jun-23 Plan No. Rev06