


Yarra River

South Wharf Prom

Polly Woodside Park

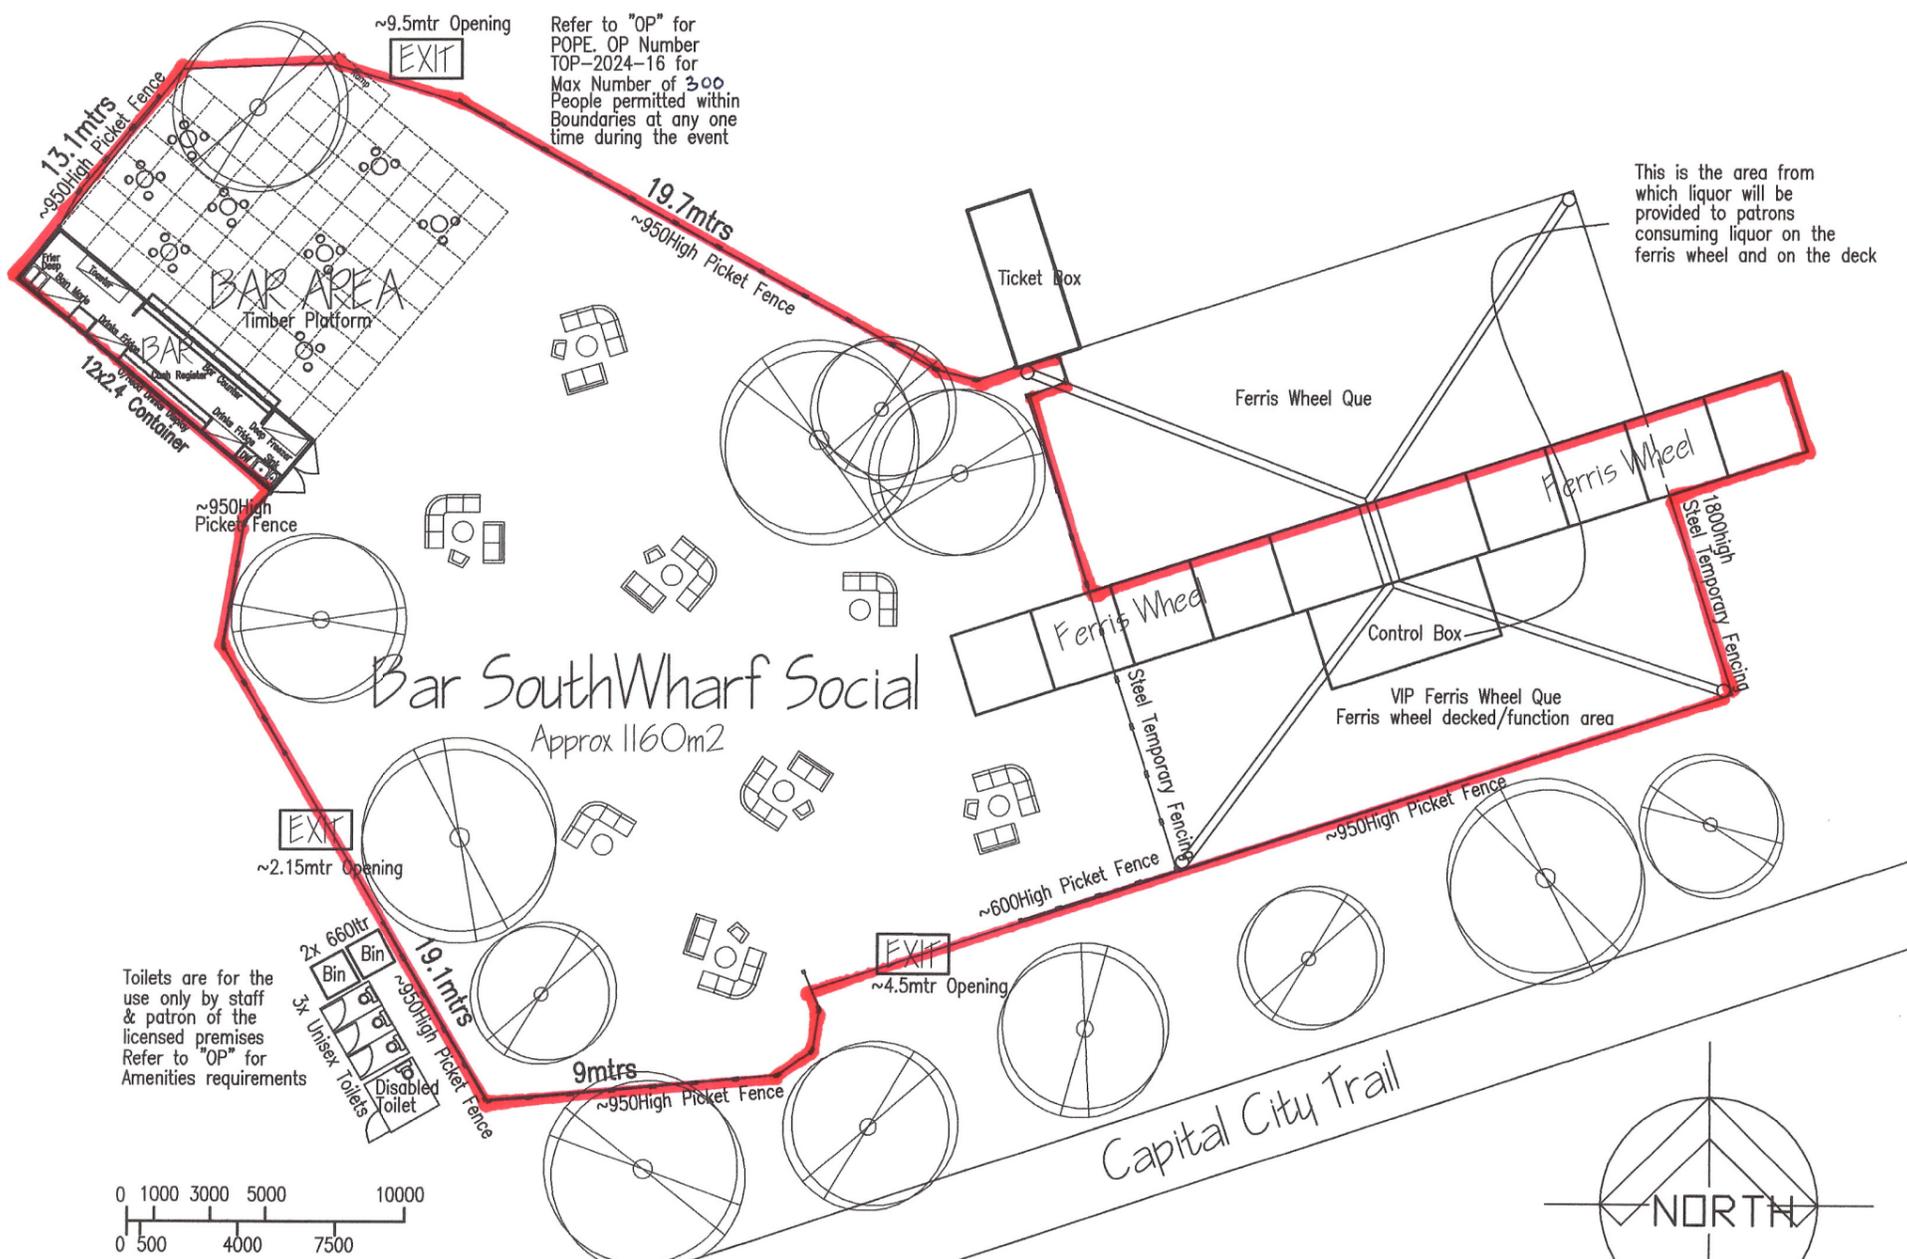


This is the area from which liquor will be provided to patrons consuming liquor on the ferris wheel and on the deck

Bar SouthWharf Social
Approx 1160m²

Bar SouthWharf Social
Approx Area 1160m²

SITE LAYOUT

1:250

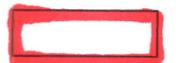

Red line delineates area in which liquor will be sold or consumed (licensed or authorised areas) (Approx Area 1160M²)

AMMENDMENTS		
REV	DESCRIPTION	DATE
V1	RFI	3/9/24

All rights reserved – These set of drawings are COPYRIGHT. Except by the party to whom addressed for the purpose for which it was requested & any fair dealings as permitted under the "Copyright Act" no part may/shall be used, reproduced or copied by any means or in any form without prior written permission from the Author.

Mob : 0467 802 085

30 Kingston Blvd
Hoppers Crossing
3029

United Registered Building Practitioners

Qualified:
Building Surveyor, Architectural Draftsman,
Building Inspector & Domestic Builder Unlimited.

PROPOSED FOR AT Bar SouthWharf Social SkyLine Attractions Polly Woodside Park


SCALE 1:250

DATE July 24

JOB NO 202407


© COPYRIGHT

DWG NO A1

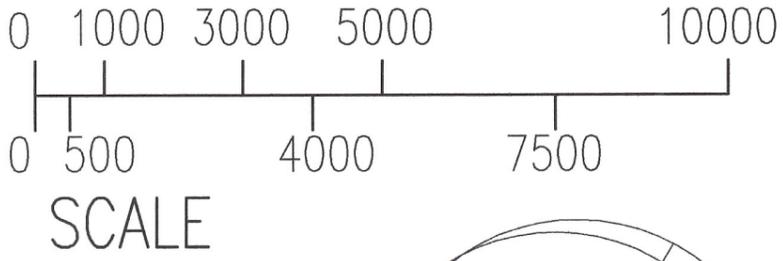

BAR LAYOUT 1:100

Refer to "OP" for POPE. OP Number TOP-2024-16 for Max Number of 300 People permitted within Boundaries at any one time during the event

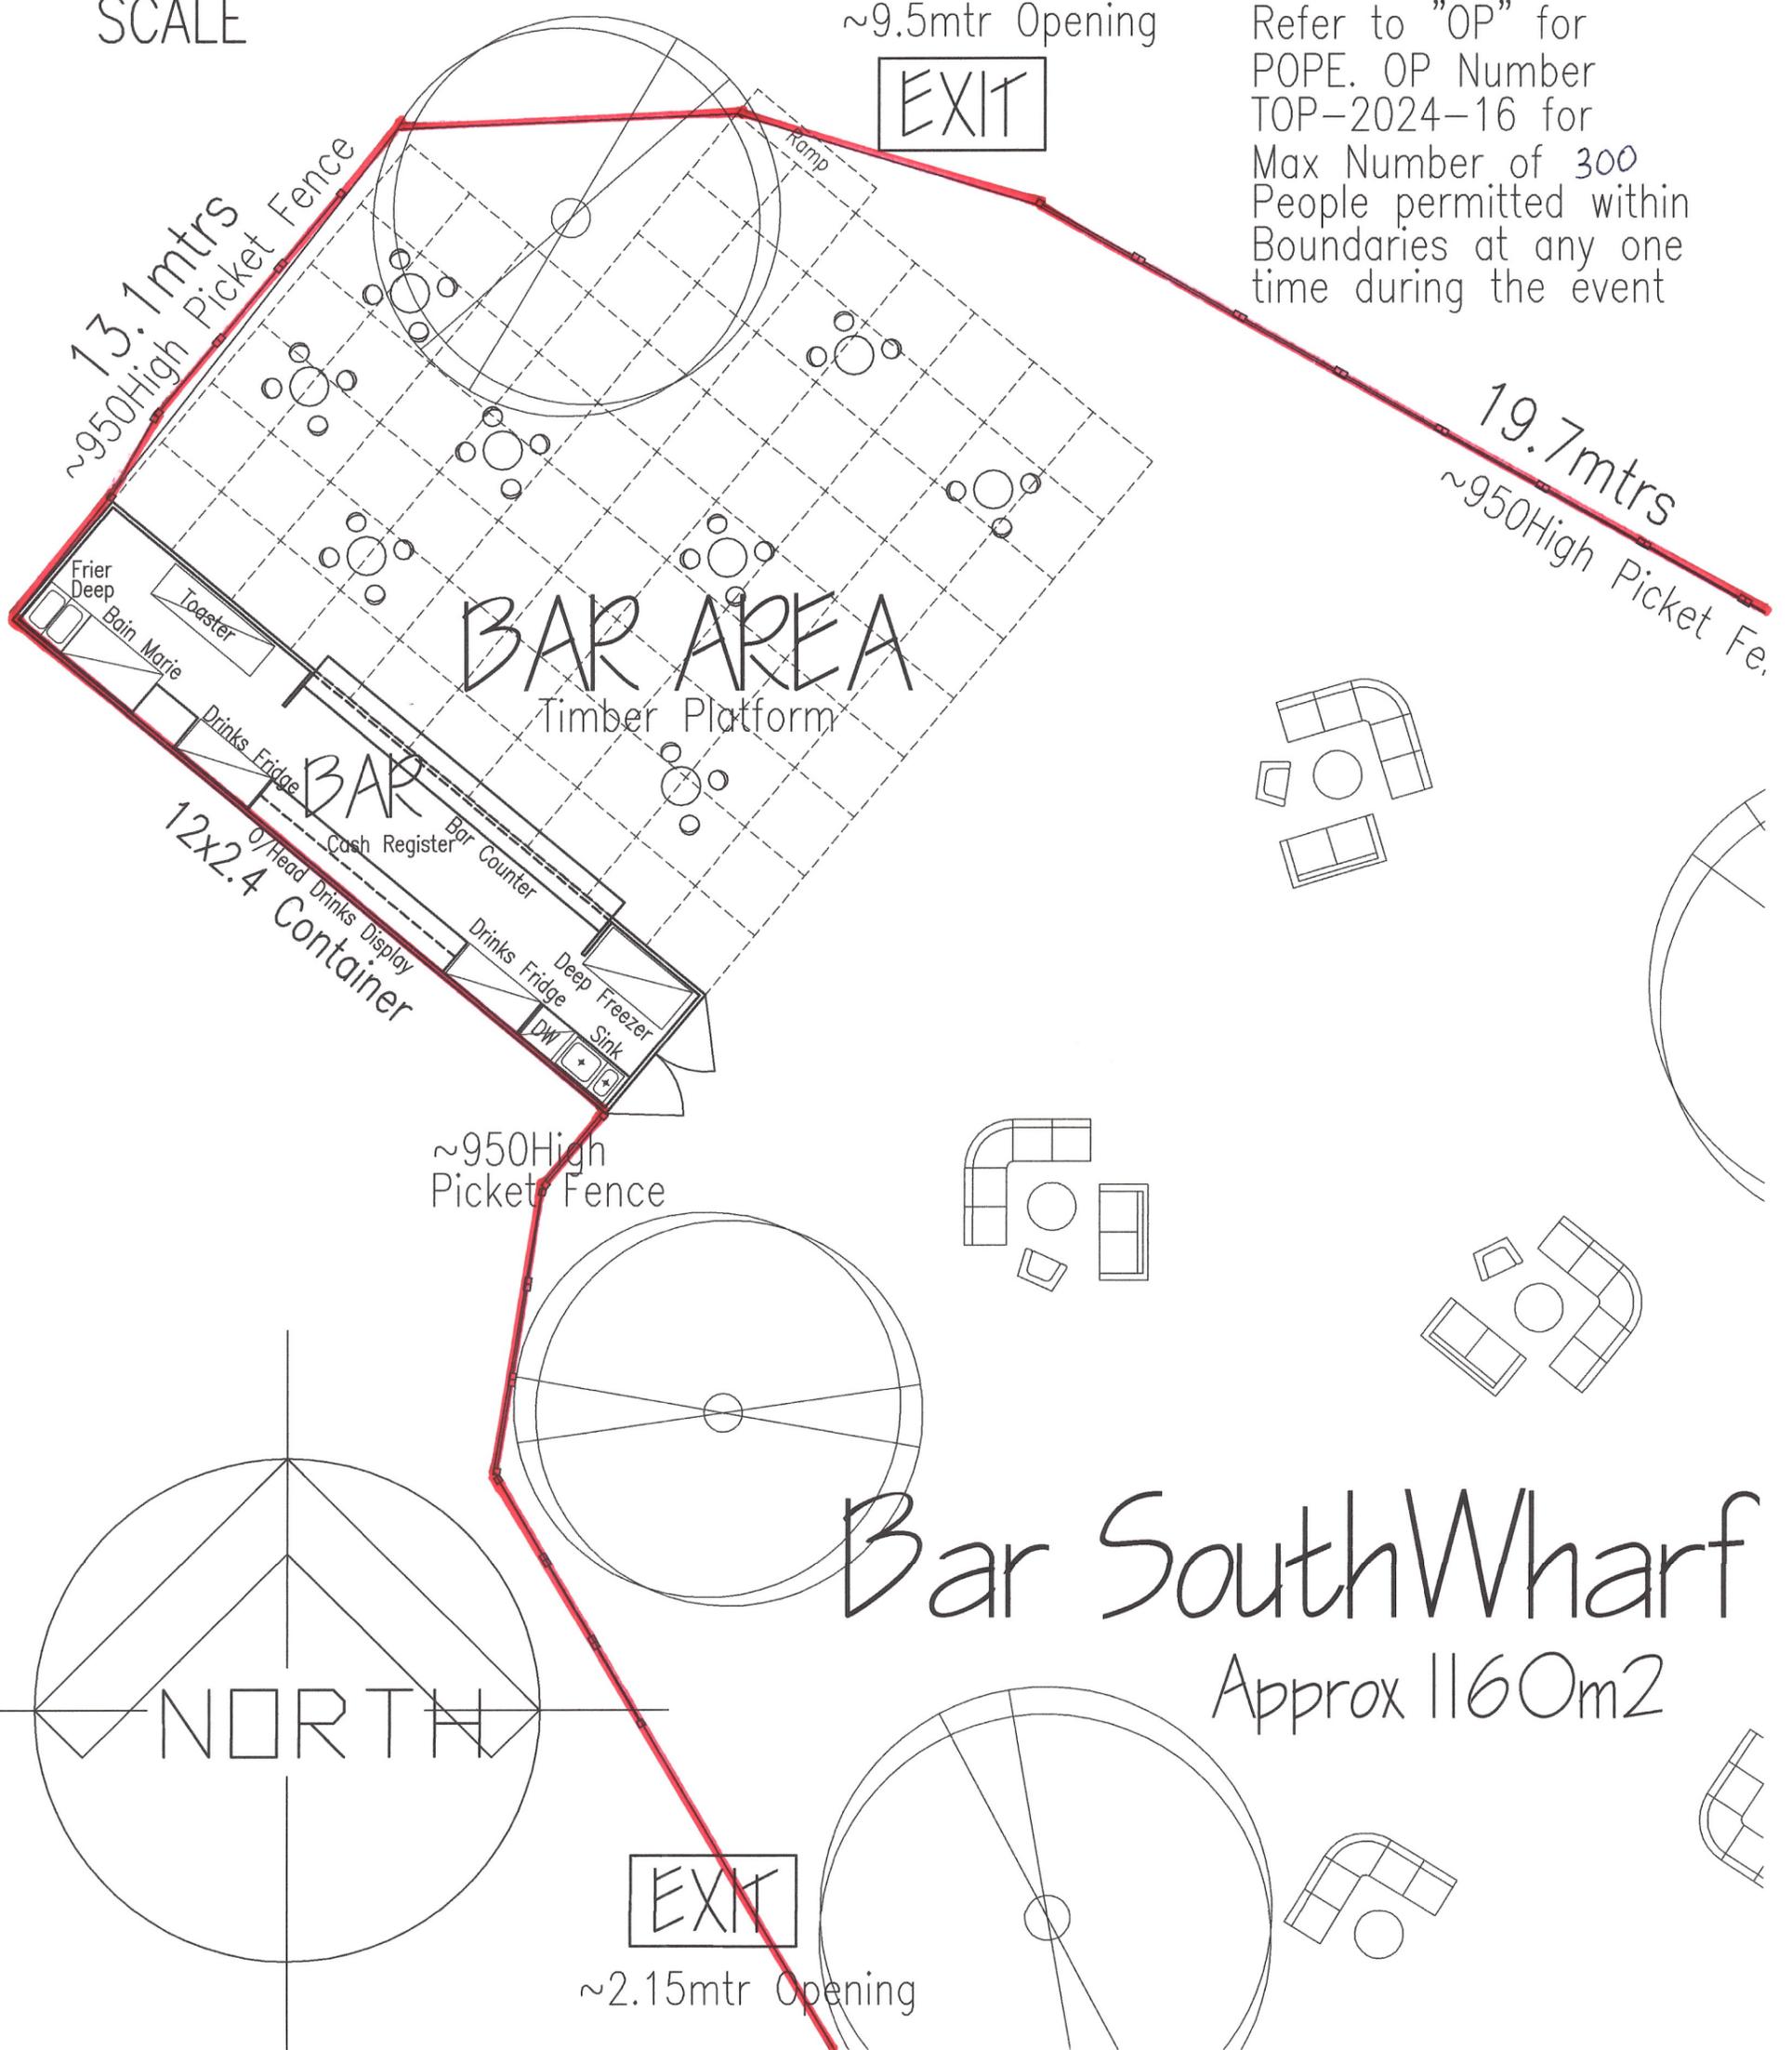

Bar SouthWharf Approx 1160m²

AMMENDMENTS		
REV	DESCRIPTION	DATE
V1	RFI	3/9/24

Mob : 0467 802 085
30 Kingston Blvd
Hoppers Crossing
3029
United Registered Building Practitioners
Qualified:
Building Surveyor, Architectural Draftsman,
Building Inspector & Domestic Builder Unlimited.


PROPOSED FOR AT	Bar SouthWharf Social SkyLine Attractions Polly Woodside Park
SCALE 1:100	DATE July 24
© COPYRIGHT	JOB NO 202407 DWG NO A2

All rights reserved - These set of drawings are COPYRIGHT. Except by the party to whom addressed for the purpose for which it was requested & any fair dealings as permitted under the "Copyright Act" no part may/shall be used, reproduced or copied by any means or in any form without prior written permission from the Author.

Yarra River

South Wharf Prom

Polly Woodside Park

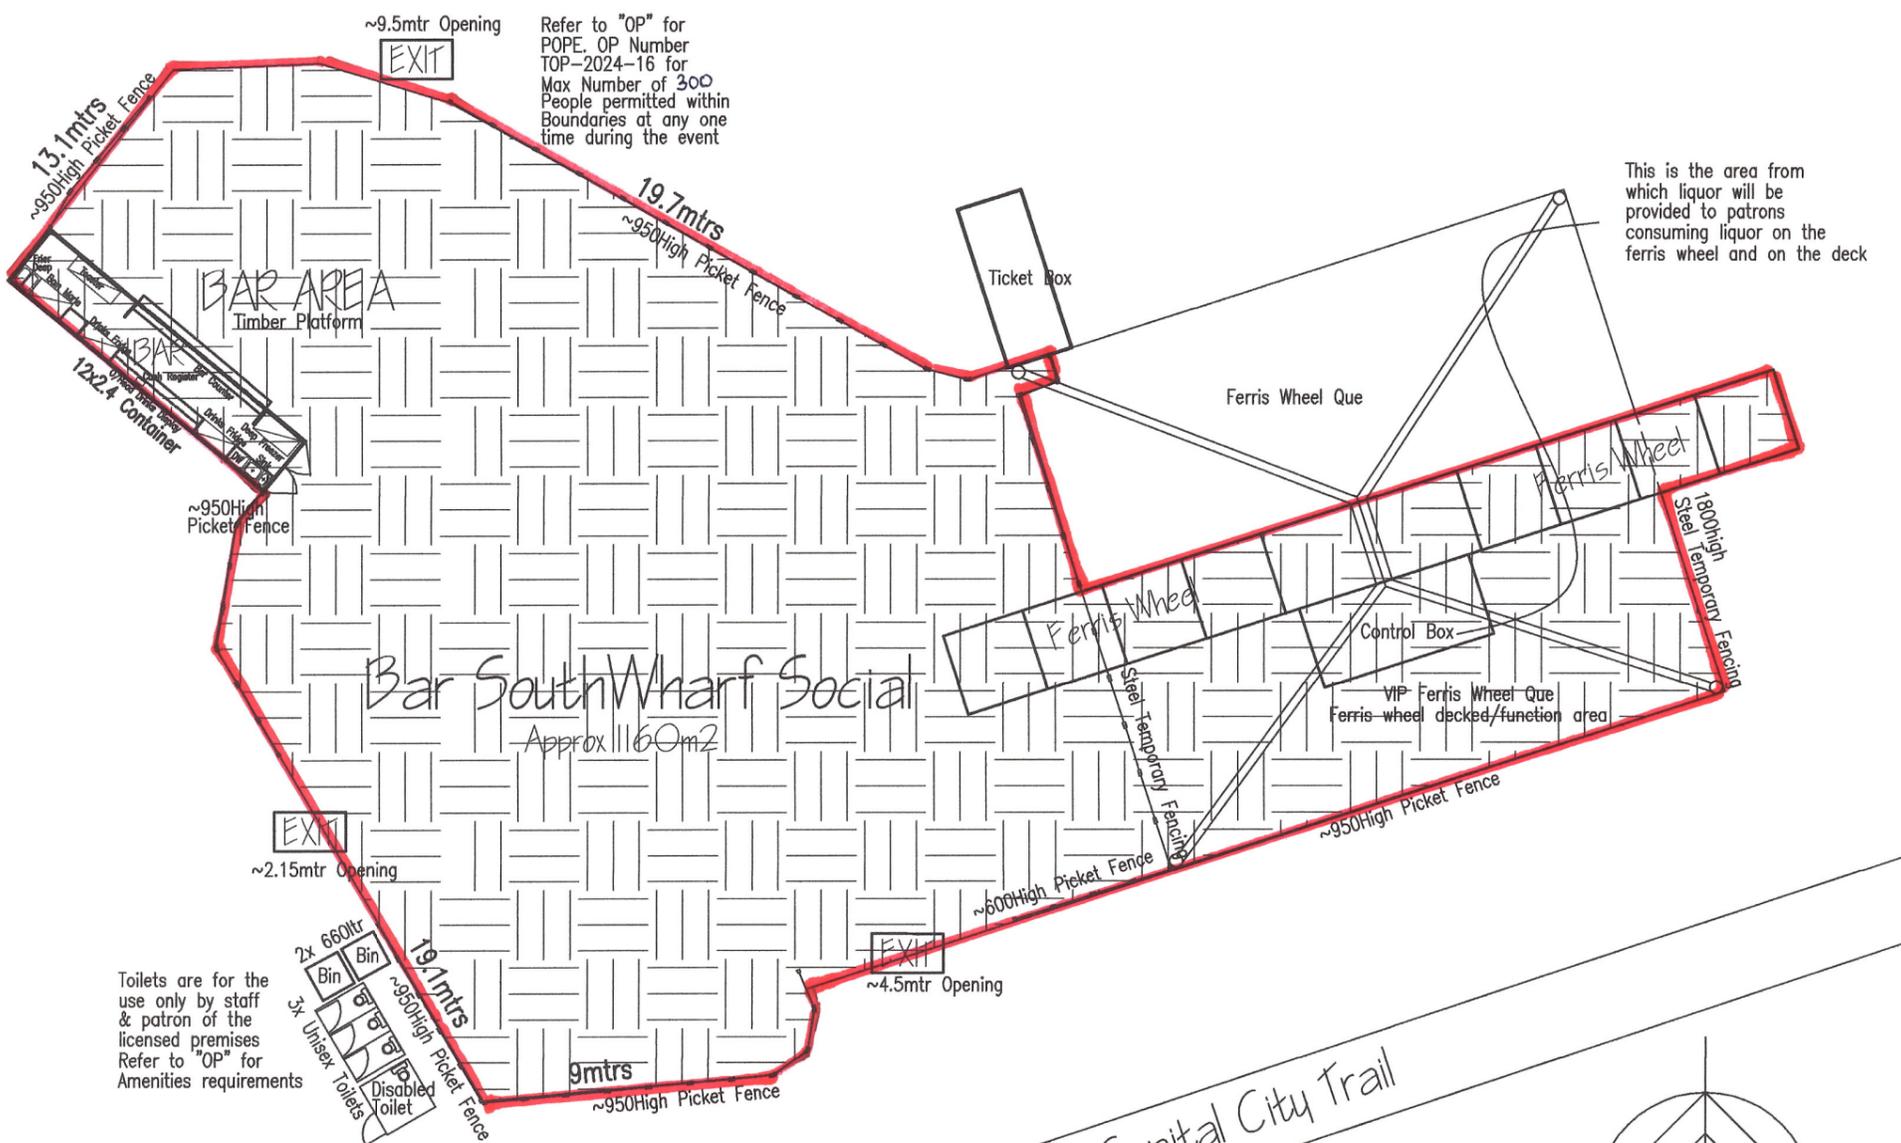

Bar South Wharf Social
Approx 1160m²

Bar South Wharf Social
Approx Area 1160m²

LICENCED AREA 1:250

Red line delineates area in which liquor will be sold or consumed (licensed or authorised areas) (Approx Area 1160M²)

AMMENDMENTS		
REV	DESCRIPTION	DATE
V1	RFI	3/9/24

All rights reserved – These set of drawings are COPYRIGHT. Except by the party to whom addressed for the purpose for which it was requested & any fair dealings as permitted under the "Copyright Act" no part may/shall be used, reproduced or copied by any means or in any form without prior written permission from the Author.

Mob : 0467 802 085
30 Kingston Blvd
Hoppers Crossing
3029

United Registered Building Practitioners

Qualified:
Building Surveyor, Architectural Draftsman,
Building Inspector & Domestic Builder Unlimited.

PROPOSED FOR AT	Bar South Wharf Social SkyLine Attractions Polly Woodside Park
SCALE 1:250	DATE July 24
© COPYRIGHT	JOB NO 202407 DWG NO A3