

REGISTER SEARCH STATEMENT (Title Search) Transfer of Land Act 1958

Page 1 of 1

VOLUME 10294 FOLIO 910

Security no : 124132876715R
Produced 11/03/2026 06:46 PM

LAND DESCRIPTION

Crown Allotment 2G Section A Parish of Hazelwood.
PARENT TITLE Volume 10248 Folio 680
Created by instrument U315933F 18/07/1996

REGISTERED PROPRIETOR

Estate Fee Simple
Sole Proprietor
GPU POWERNET PTY LTD of LEVEL 8 1 SPRING ST. MELBOURNE 3000
V124589S 02/12/1997

ENCUMBRANCES, CAVEATS AND NOTICES

For details of any other encumbrances see the plan or imaged folio set out
under DIAGRAM LOCATION below.

DIAGRAM LOCATION

SEE TP004870K FOR FURTHER DETAILS AND BOUNDARIES

ACTIVITY IN THE LAST 125 DAYS

NIL

-----END OF REGISTER SEARCH STATEMENT-----

Additional information: (not part of the Register Search Statement)

Street Address: 530 TRAMWAY ROAD HAZELWOOD NORTH VIC 3840

DOCUMENT END

**ADVERTISED
PLAN**

**This copied document to be made available
for the sole purpose of enabling
its consideration and review as
part of a planning process under the
Planning and Environment Act 1987.
The document must not be used for any
purpose which may breach any
copyright**

Imaged Document Cover Sheet

The document following this cover sheet is an imaged document supplied by LANDATA®, Secure Electronic Registries Victoria.

Document Type	Plan
Document Identification	TP004870K
Number of Pages (excluding this cover sheet)	34
Document Assembled	11/03/2026 18:46

Copyright and disclaimer notice:

© State of Victoria. This publication is copyright. No part may be reproduced by any process except in accordance with the provisions of the Copyright Act 1968 (Cth) and for the purposes of Section 32 of the Sale of Land Act 1962 or pursuant to a written agreement. The information is only valid at the time and in the form obtained from the LANDATA® System. None of the State of Victoria, LANDATA®, Secure Electronic Registries Victoria Pty Ltd (ABN 86 627 986 396) as trustee for the Secure Electronic Registries Victoria Trust (ABN 83 206 746 897) accept responsibility for any subsequent release, publication or reproduction of the information.

The document is invalid if this cover sheet is removed or altered.

**This copied document to be made available
for the sole purpose of enabling
its consideration and review as
part of a planning process under the
Planning and Environment Act 1987.
The document must not be used for any
purpose which may breach any
copyright**

**ADVERTISED
PLAN**

TITLE PLAN

EDITION 12

TP 004870K

LOCATION OF LAND

PARISH :
TOWNSHIP :
SECTION :
CROWN ALLOTMENT : } See
Table
Below

NOTATIONS:

SEE SHEET 31 FOR EASEMENT INFORMATION

WATERWAY NOTATION:


C. A. 51G SEC. A IN THIS PLAN MAY ABUT CROWN LAND THAT MAY BE SUBJECT TO A CROWN LICENCE TO USE


LTO BASE RECORD : LITHO


LAST PLAN REFERENCE : OSG CP116475


TITLE REFERENCE :

DEPTH LIMITATION : 300 METRES

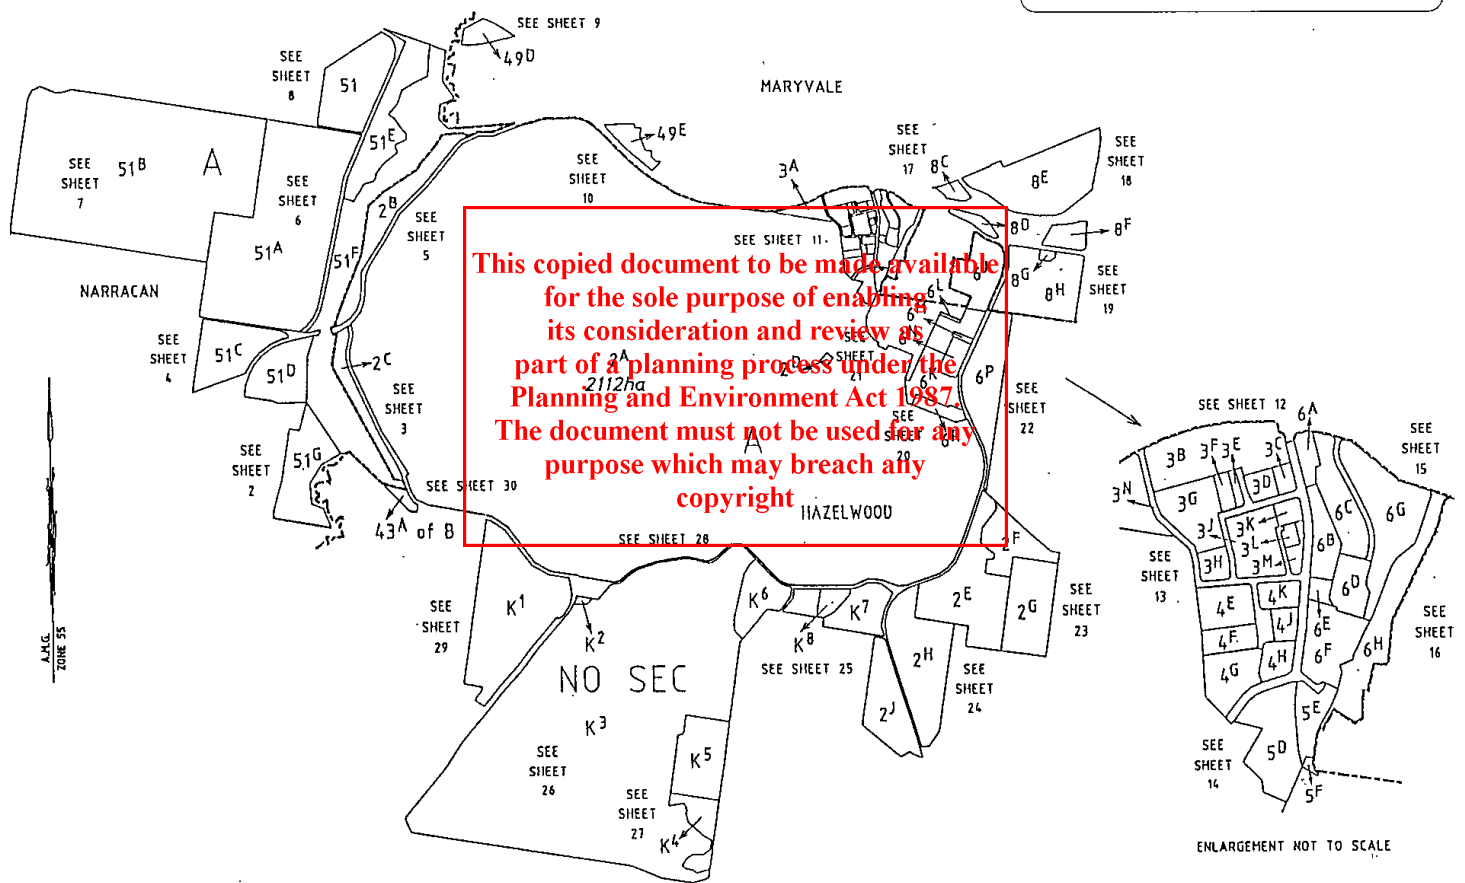


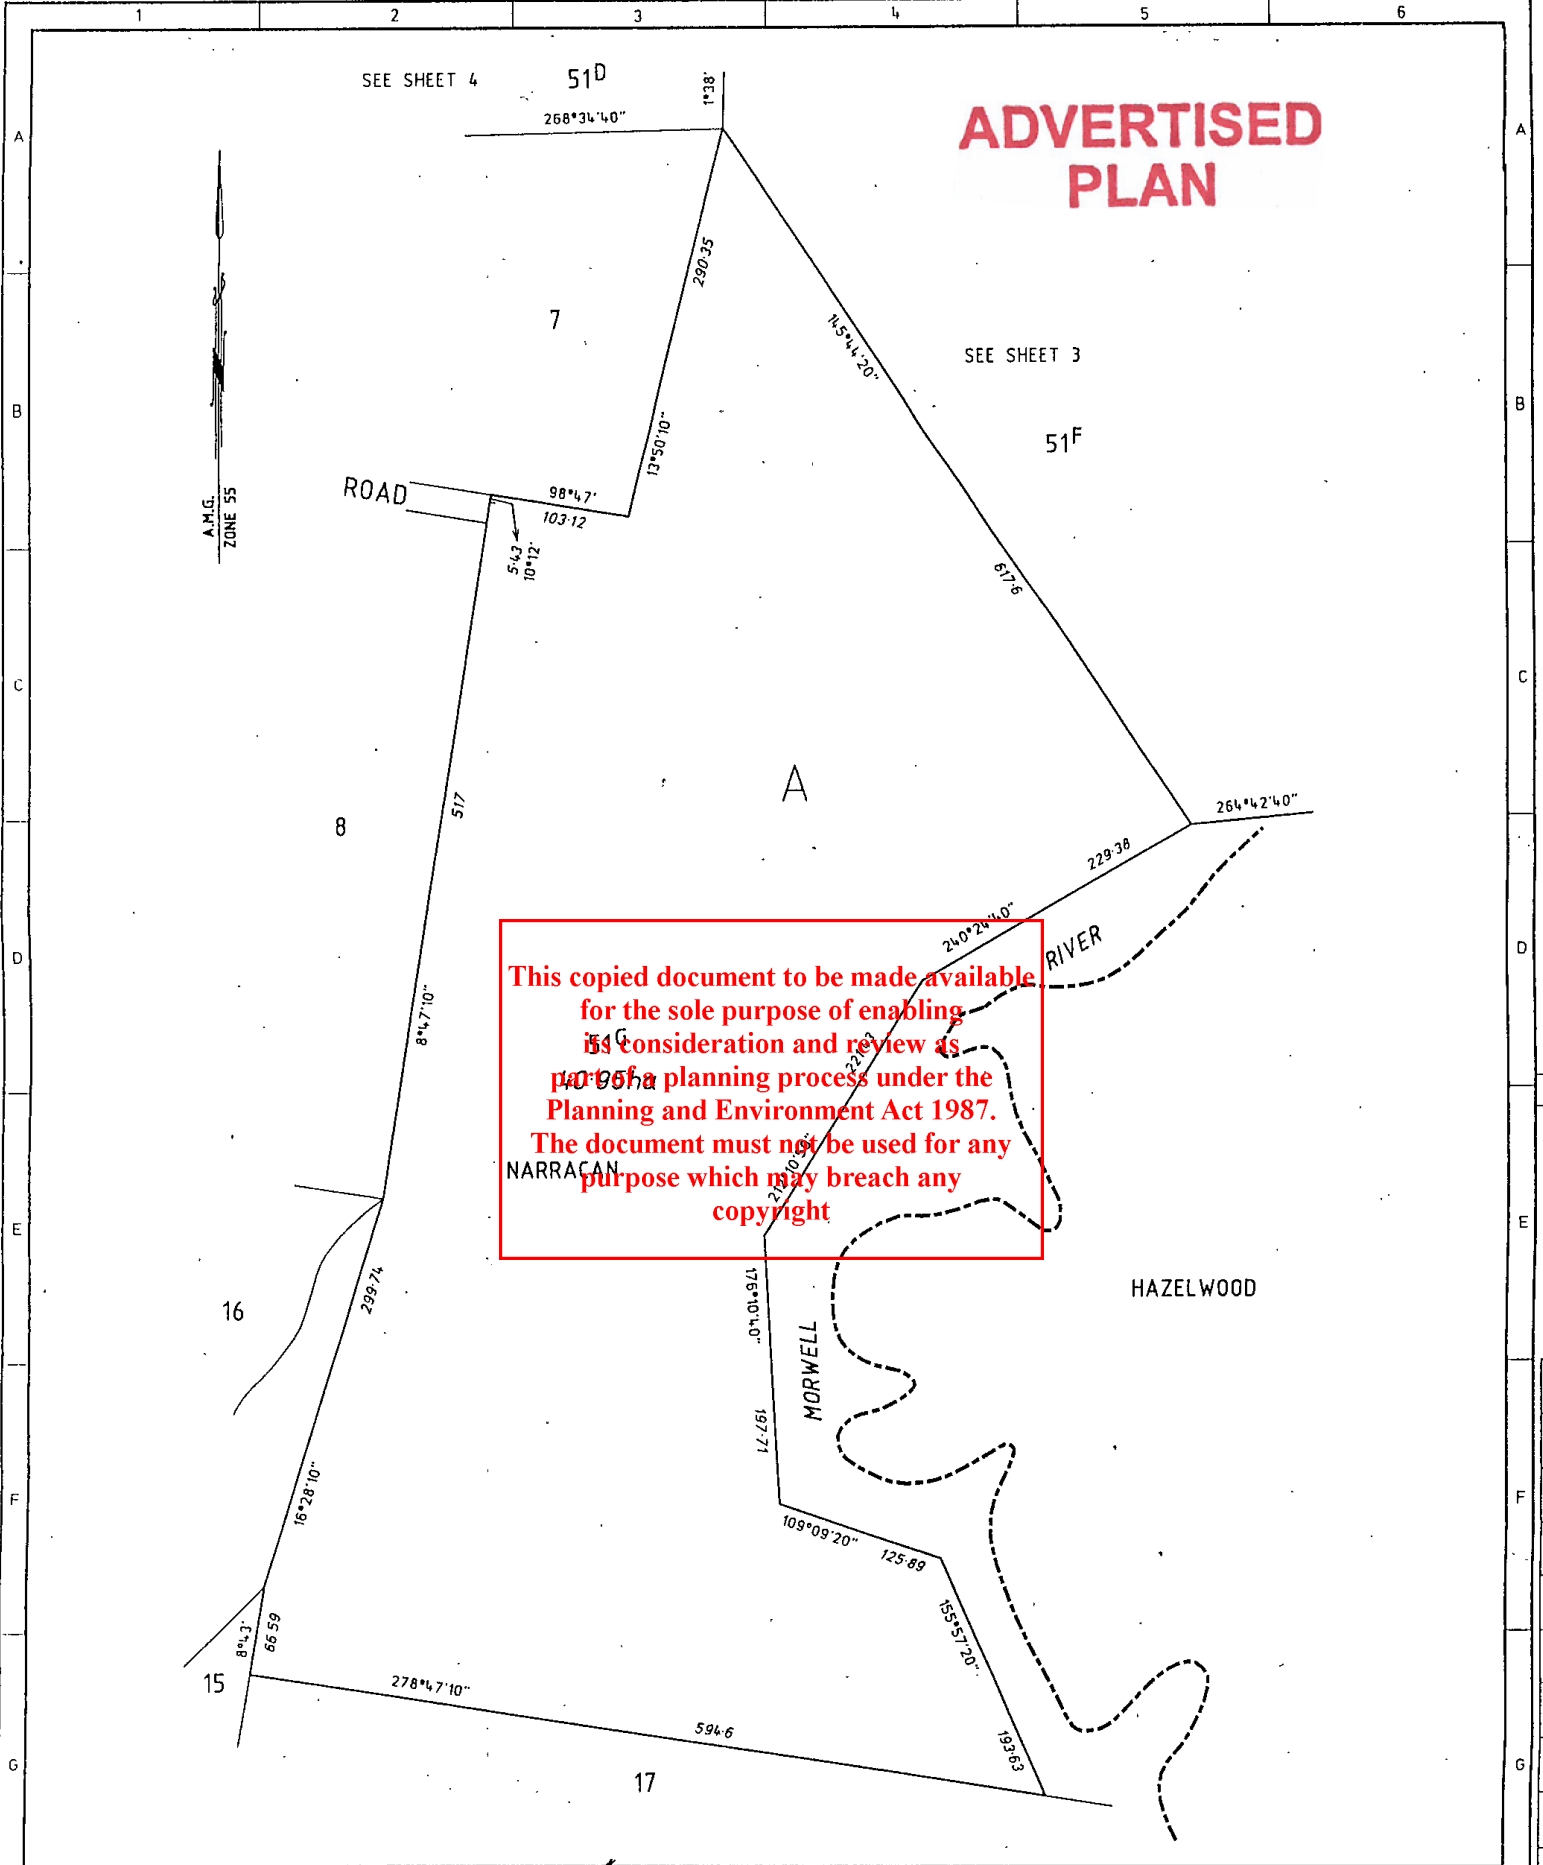

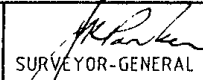NOTATIONS	 SURVEYOR-GENERAL DATE 13-11-1995	OFFICE OF THE SURVEYOR GENERAL DEPARTMENT OF THE TREASURY AND FINANCE	
PREPARED FROM PARISH 3273-2, C/T's VOL 8184 FOL 935, VOL 9150 FOL 652, CP 101586 AND FIELDNOTES BY J.E.TULLOCH I.S. DATED 1-11-1995	COUNTY OF BULN BULN PARISH OF NARRACAN	SHEET 2 OF 31 SHEETS	
		SCALE 40 0 40 80 120 160 LENGTHS ARE IN METRES	ORIGINAL SCALE 1:4000 SHEET SIZE A3
		File. No P0-13559B	CP 116475

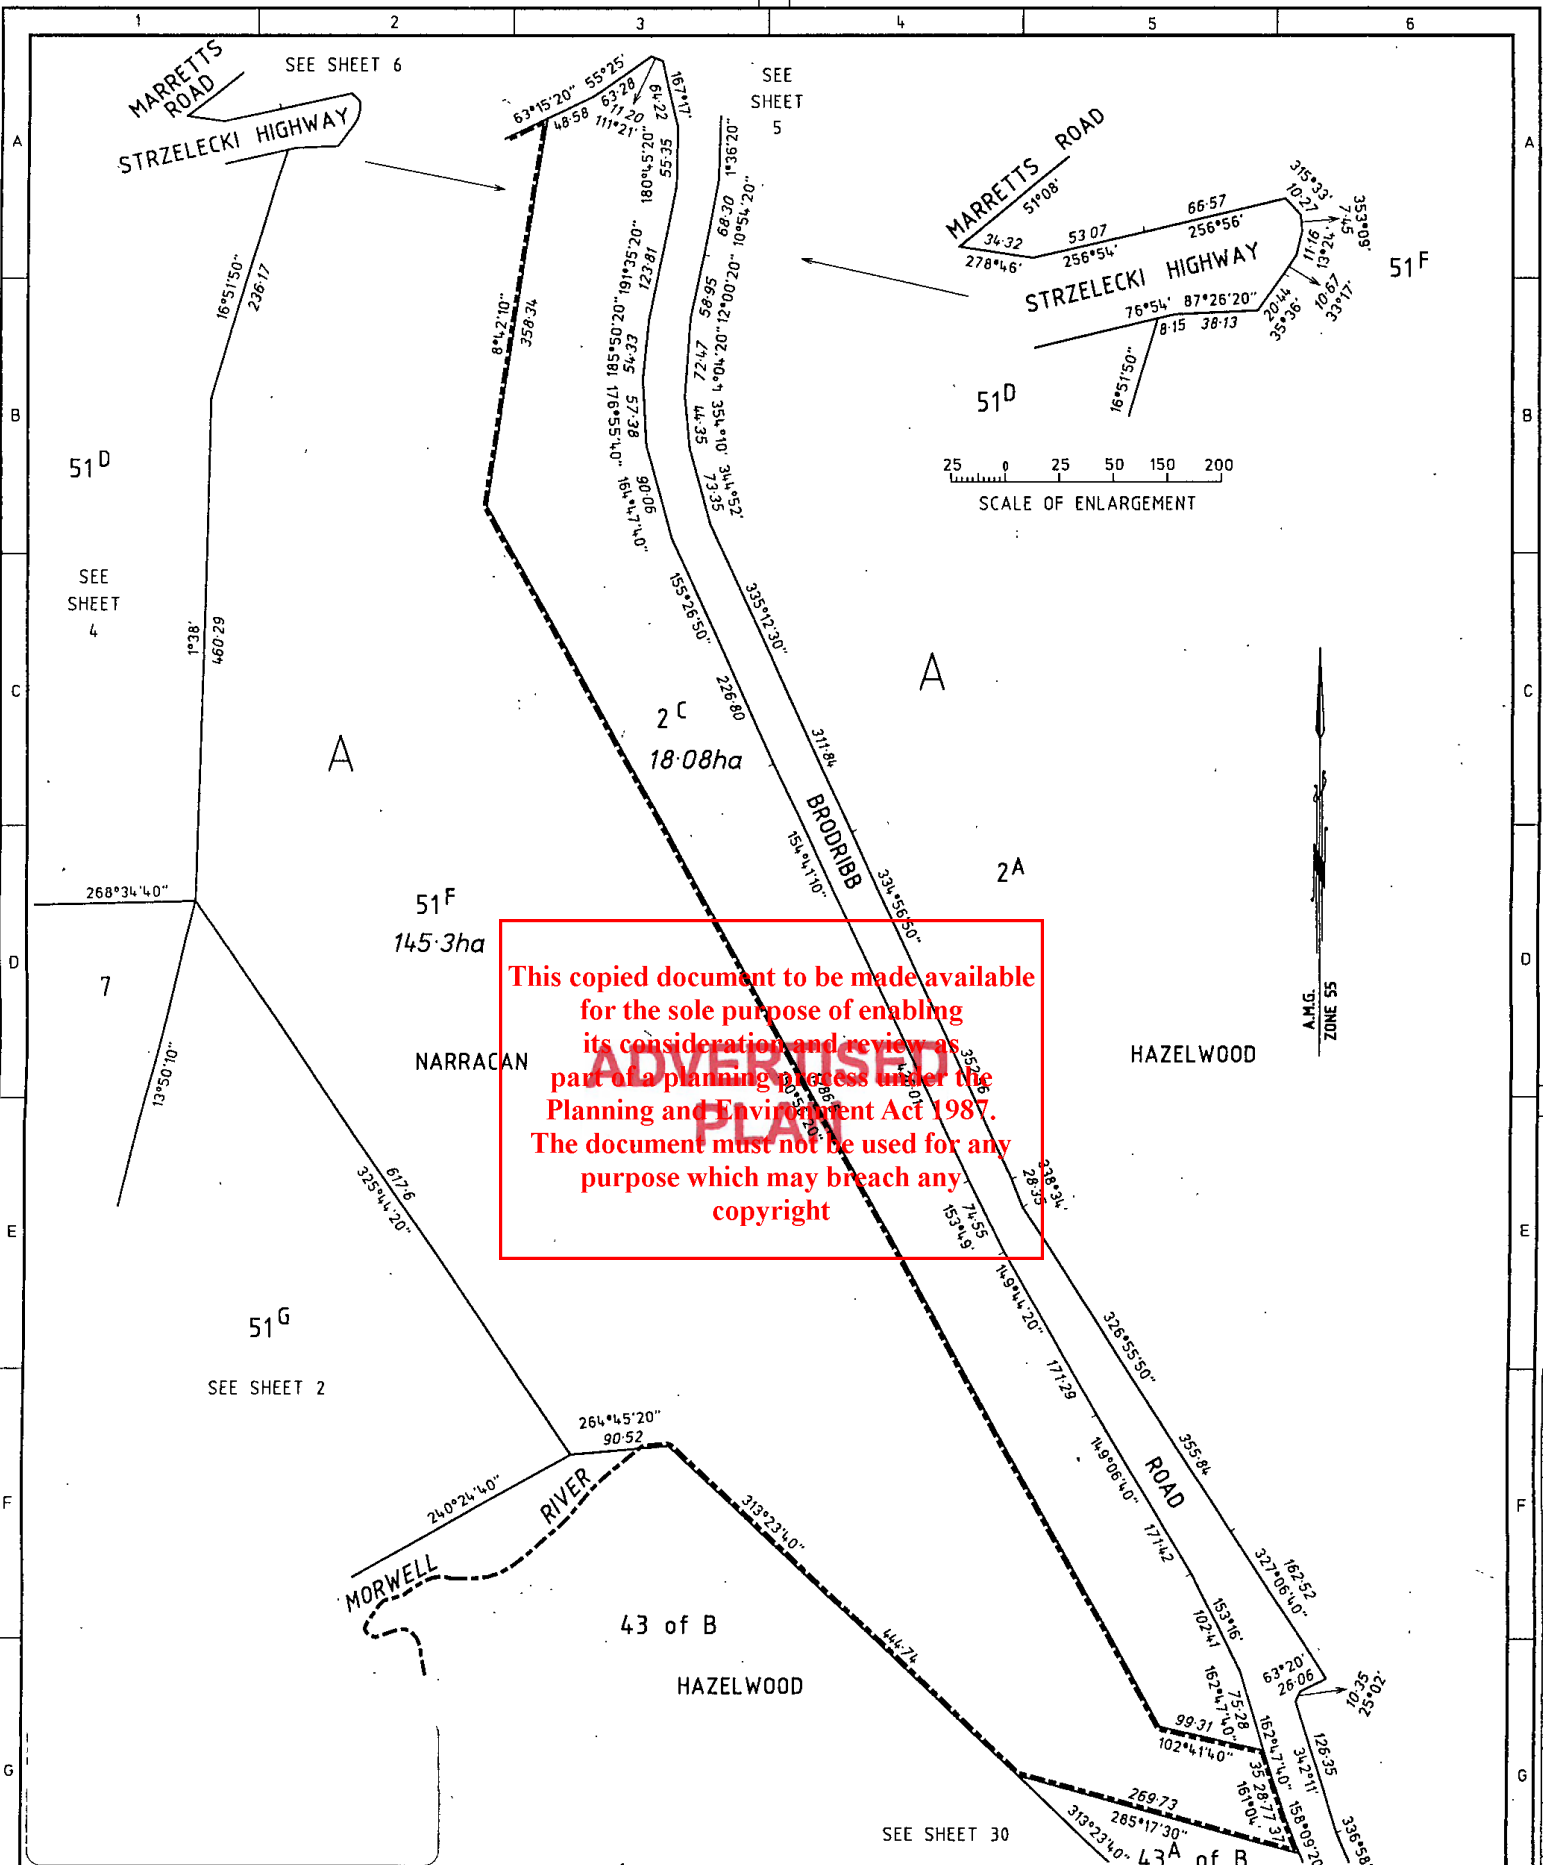


NOTATIONS		OFFICE OF THE SURVEYOR GENERAL DEPARTMENT OF THE TREASURY AND FINANCE	
PREPARED FROM PARISH 3273-2, OP H 120 (A4), C/T's VOL 6582 FOL 286, VOL 8184 FOL 935, VOL 8263 FOL 536, VOL 8838 FOL 614 VOL 9125 FOL 592. R.C. SP's 16708 & 9 AND FIELDNOTES BY J.E.TULLOCH L.S. DATED 1-11-1995		SHEET 3 OF 31 SHEETS	
COUNTY OF BULN BULN PARISHES OF NARRACAN AND HAZELWOOD		SCALE 50 0 50 100 200 300 LENGTHS ARE IN METRES	
		ORIGINAL SCALE SHEET 1:5000 SIZE A3	
		File. No P0-13559B CP 116475	

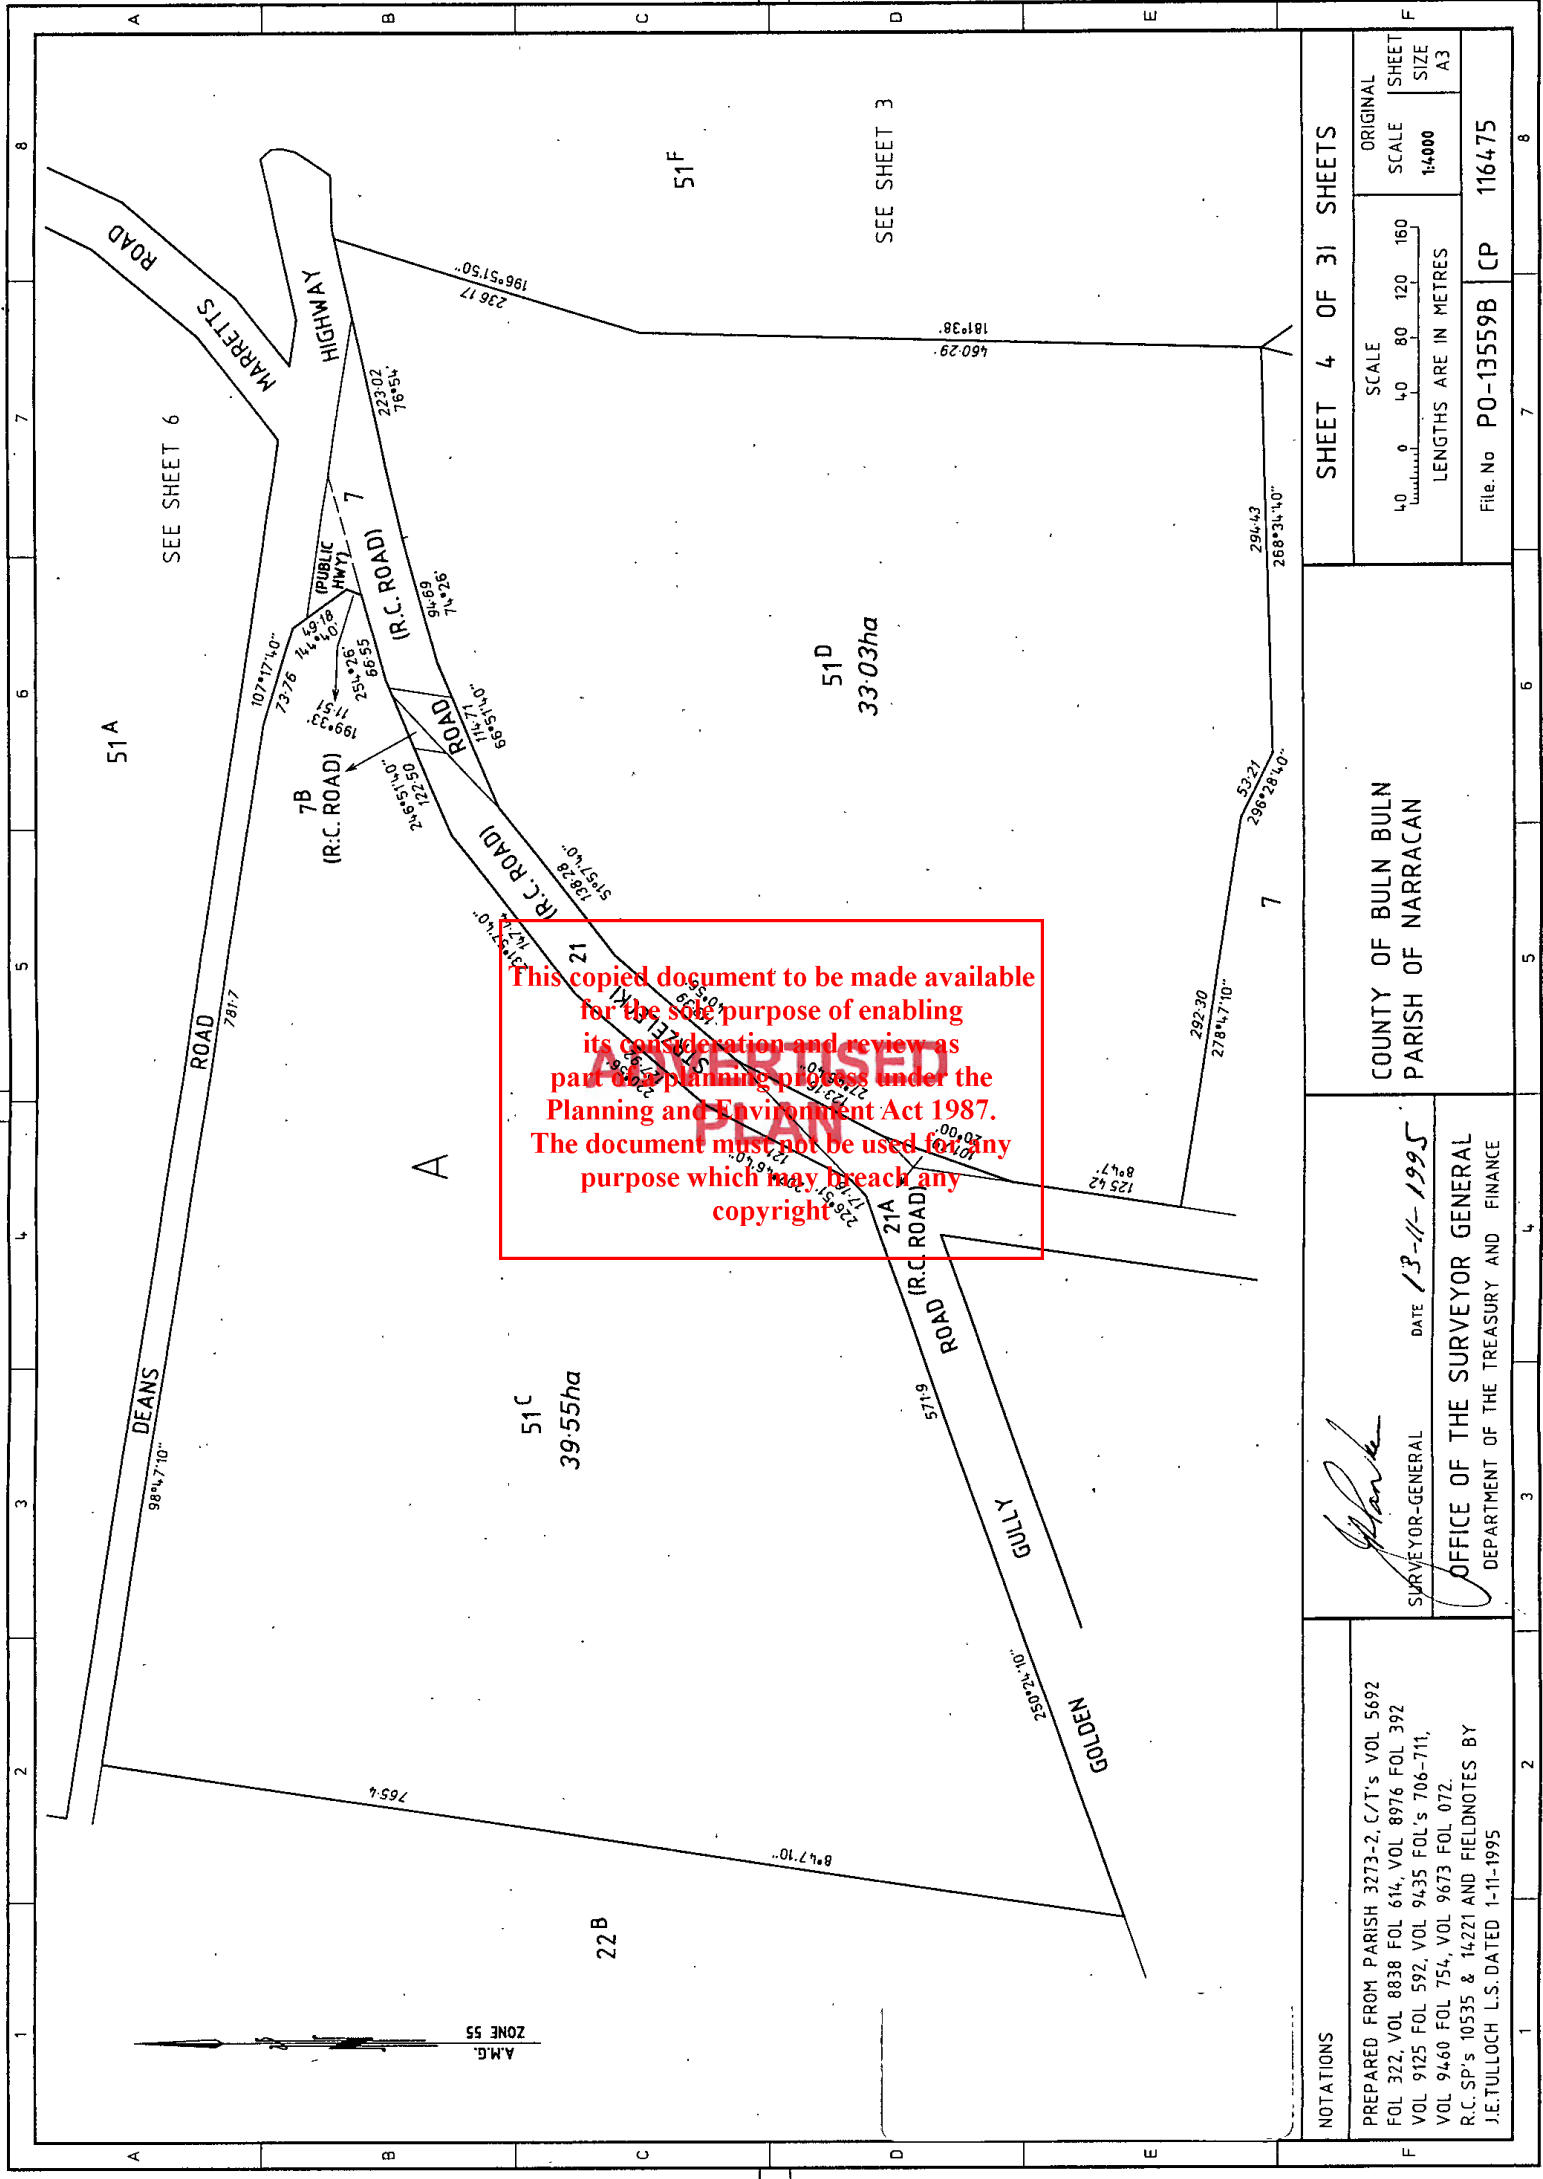

This copied document to be made available for the sole purpose of enabling its consideration and review as part of a planning process under the Planning and Environment Act 1987. The document must not be used for any purpose which may breach any copyright

NOTATIONS	PREPARED FROM PARISH 3273-2, C/T's VOL 5692 FOL 322, VOL 8838 FOL 614, VOL 8976 FOL 392 VOL 9125 FOL 592, VOL 9435 FOL's 706-711, VOL 9460 FOL 754, VOL 9673 FOL 072. R.C.SP's 10535 & 14221 AND FIELDNOTES BY J.E.TULLOCH L.S.DATED 1-11-1995	
	SURVEYOR-GENERAL OFFICE OF THE SURVEYOR GENERAL DEPARTMENT OF THE TREASURY AND FINANCE	
DATE 13-11-1995		
COUNTY OF BULN BULN PARISH OF NARRACAN		
SHEET 4 OF 31 SHEETS		
SCALE 1:0 40 80 120 160 LENGTHS ARE IN METRES		
ORIGINAL SCALE 1:4000 SHEET SIZE A3		
File No P0-13559B CP 116475		

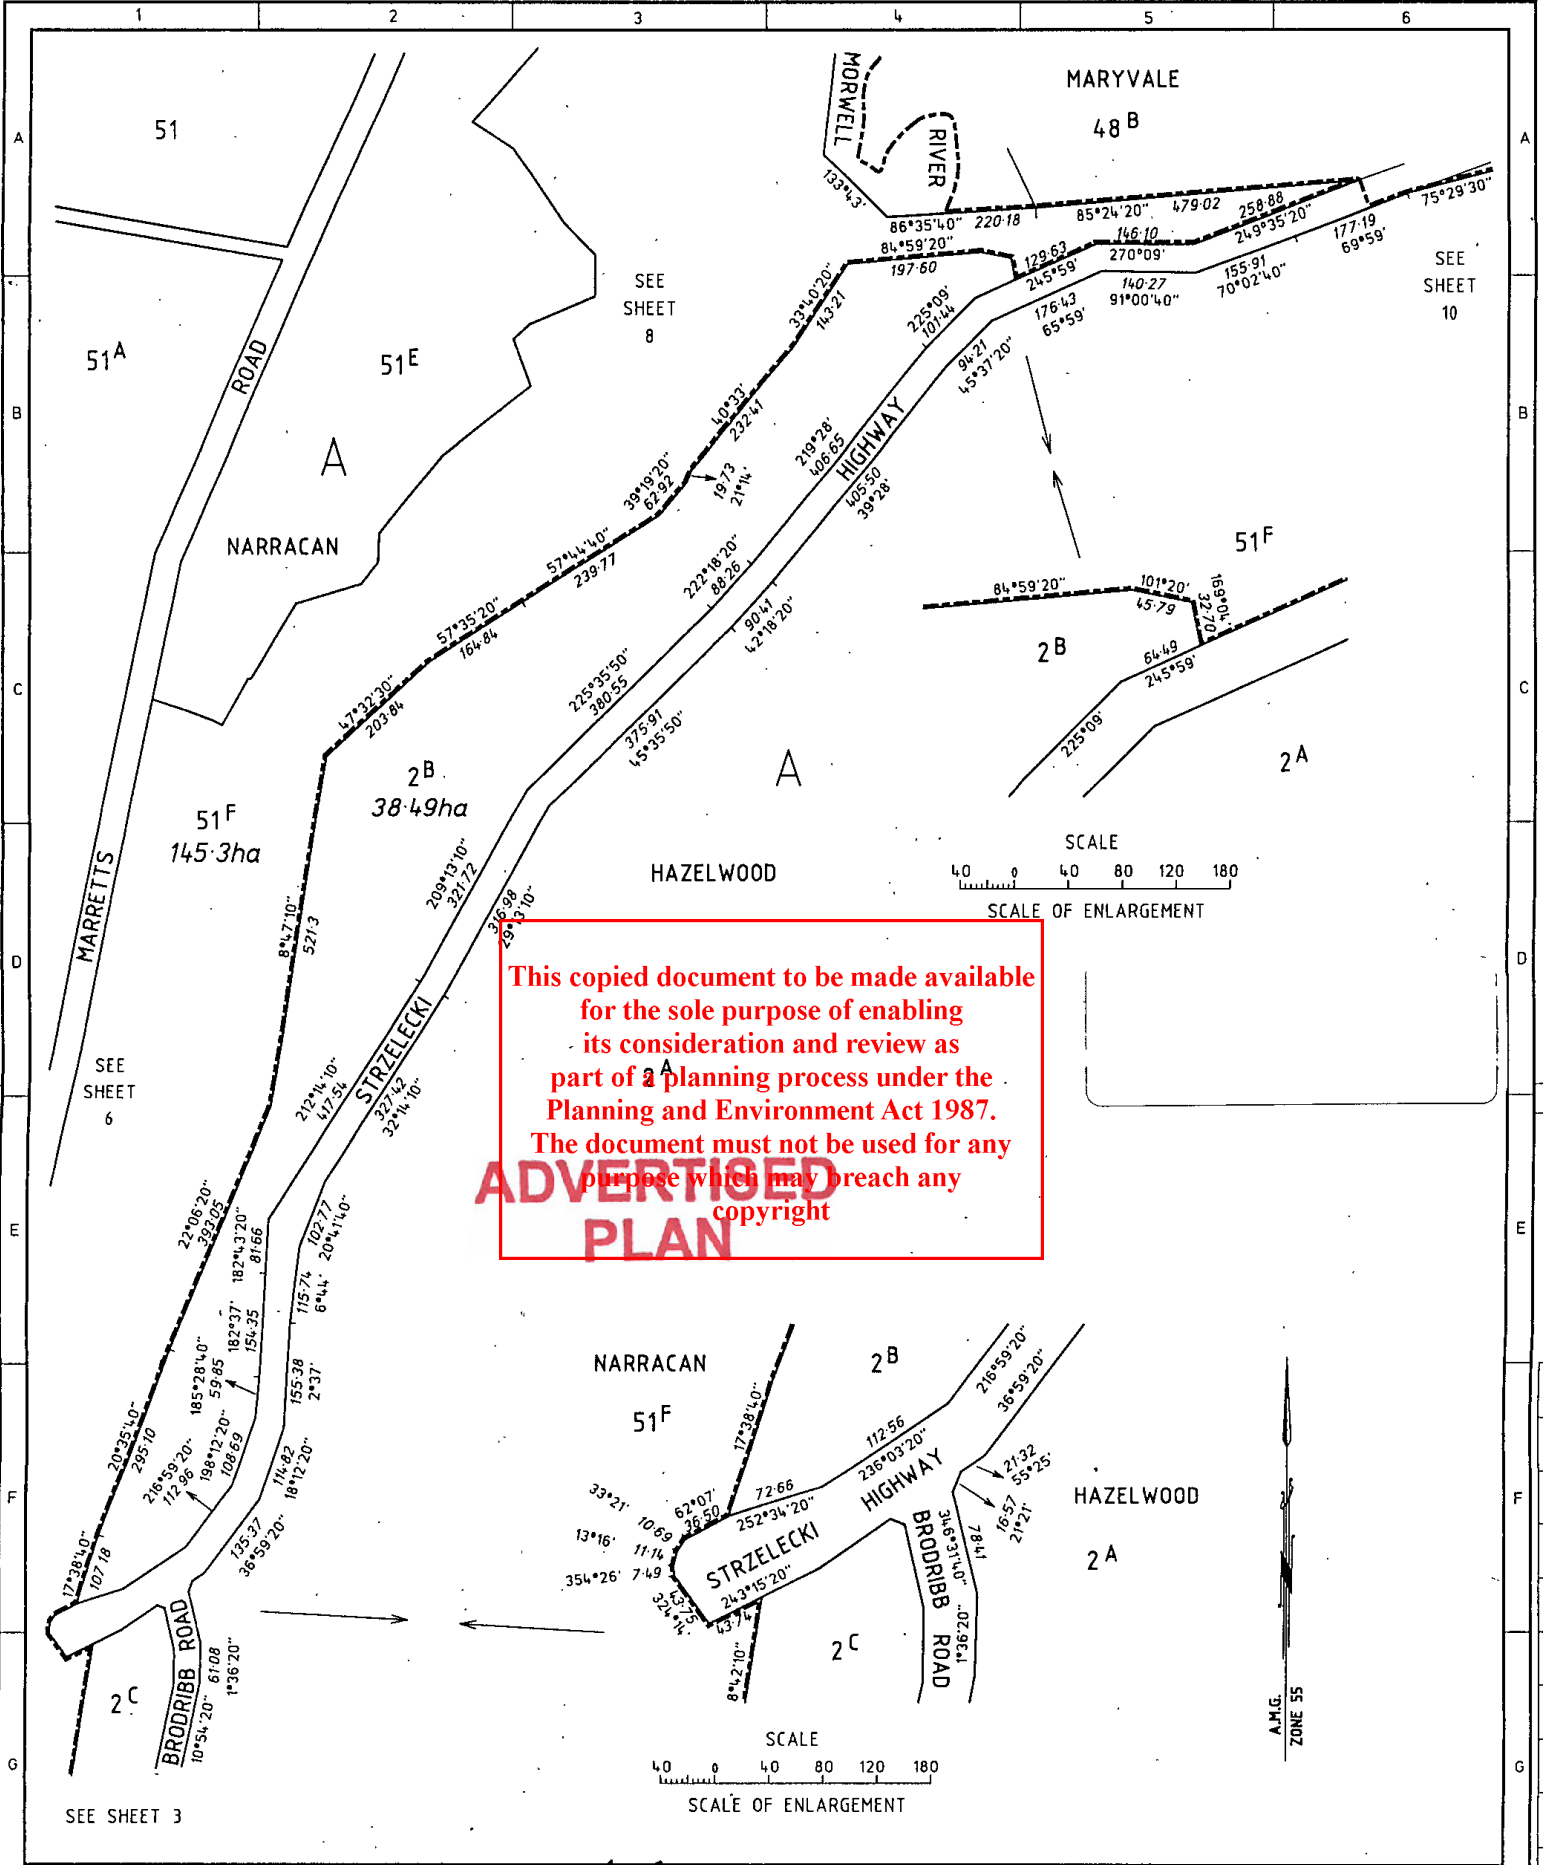

NOTATIONS

PREPARED FROM PARISH 3273-2, OP M 481⁽⁹⁾, OP H 120^(A4), C/T's VOL 5692 FOL 322, VOL 6101 FOL 127, VOL 8184 FOL 935, VOL 8208 FOL 402, VOL 8812 FOL 118, VOL 8838 FOL 614, VOL 9157 FOL 341, VOL 9217 FOL 014, R.C.SP's 16706A-9, CP 103510 AND FIELDNOTES BY J.E.TULLOCH L.S. DATED 1-11-1995

SURVEYOR-GENERAL *[Signature]* DATE 13-11-1995


COUNTY OF BULN BULN
PARISHES OF NARRACAN
AND HAZELWOOD

OFFICE OF THE SURVEYOR GENERAL
DEPARTMENT OF THE TREASURY AND FINANCE

SHEET 5 OF 31 SHEETS

SCALE 1:8000
LENGTHS ARE IN METRES


File No PO-13559B CP 116475

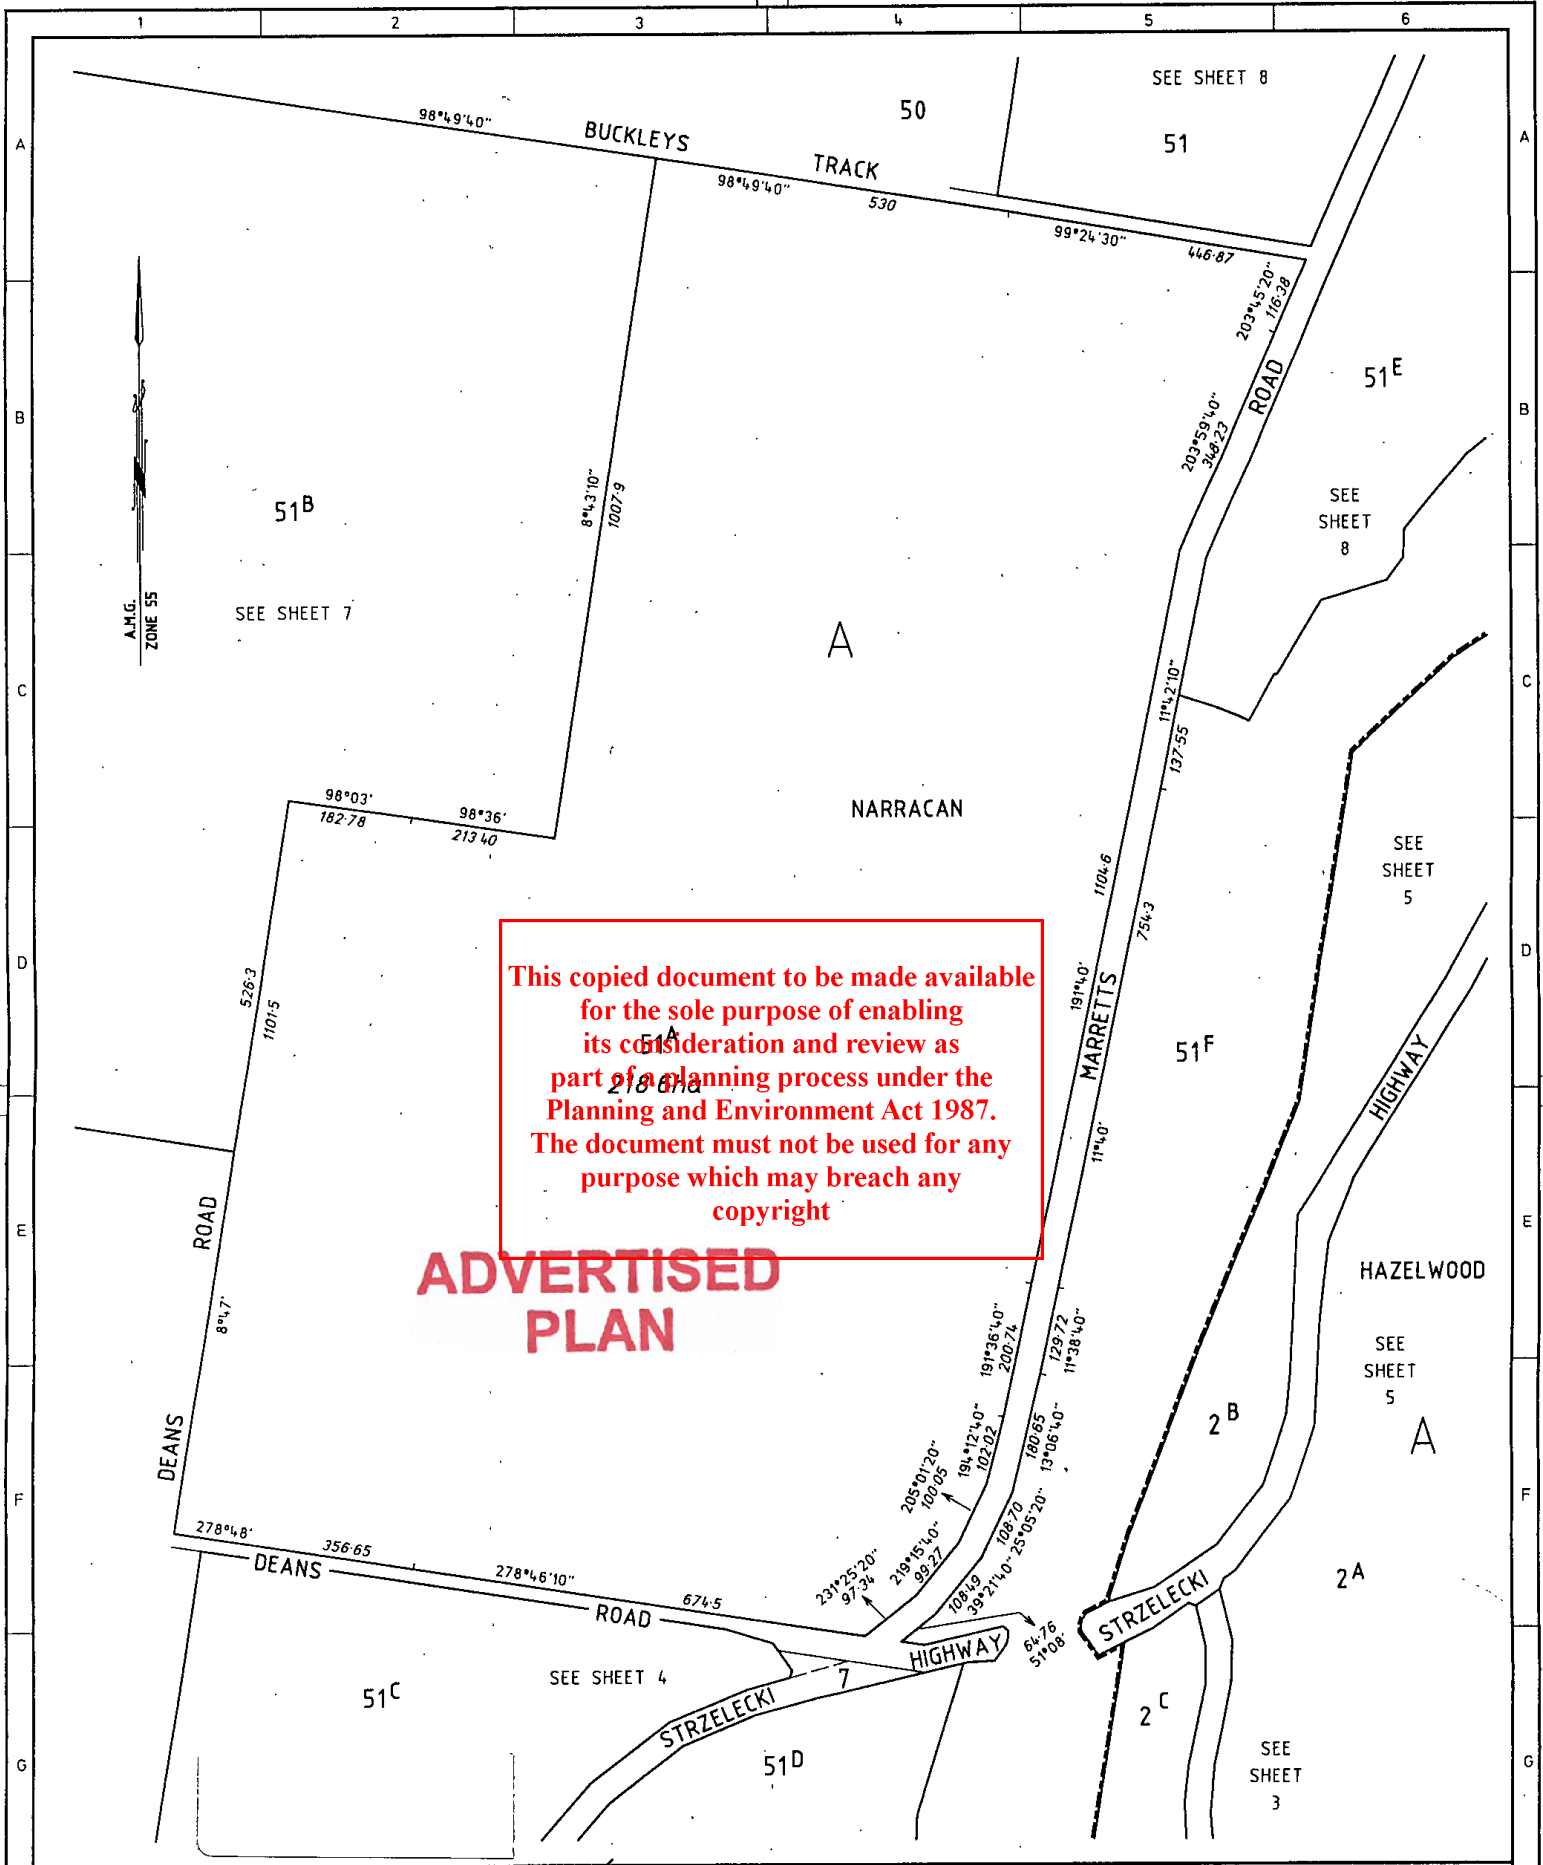

This copied document to be made available for the sole purpose of enabling its consideration and review as part of a planning process under the Planning and Environment Act 1987. The document must not be used for any purpose which may breach any copyright

ADVERTISED PLAN

NOTATIONS	<i>Plank</i> SURVEYOR-GENERAL DATE <i>13-11-1995</i>	OFFICE OF THE SURVEYOR GENERAL DEPARTMENT OF THE TREASURY AND FINANCE	
PREPARED FROM PARISH 3273-2 C/T's VOL 6197 FOL 249, VOL 9150 FOL's 653-658 VOL 9205 FOL's 424 & 425, LP 110899, CP's 101407 & 101587 AND FIELDNOTES BY J.E.TULLOCH L.S. DATED 1-11-1995	COUNTY OF BULN BULN PARISH OF NARRACAN	SHEET 6 OF 31 SHEETS	
		SCALE 80 0 80 160 240 320 LENGTHS ARE IN METRES	ORIGINAL SCALE 1:8000 SHEET SIZE A3
		File. No PO-13559B	CP 116475

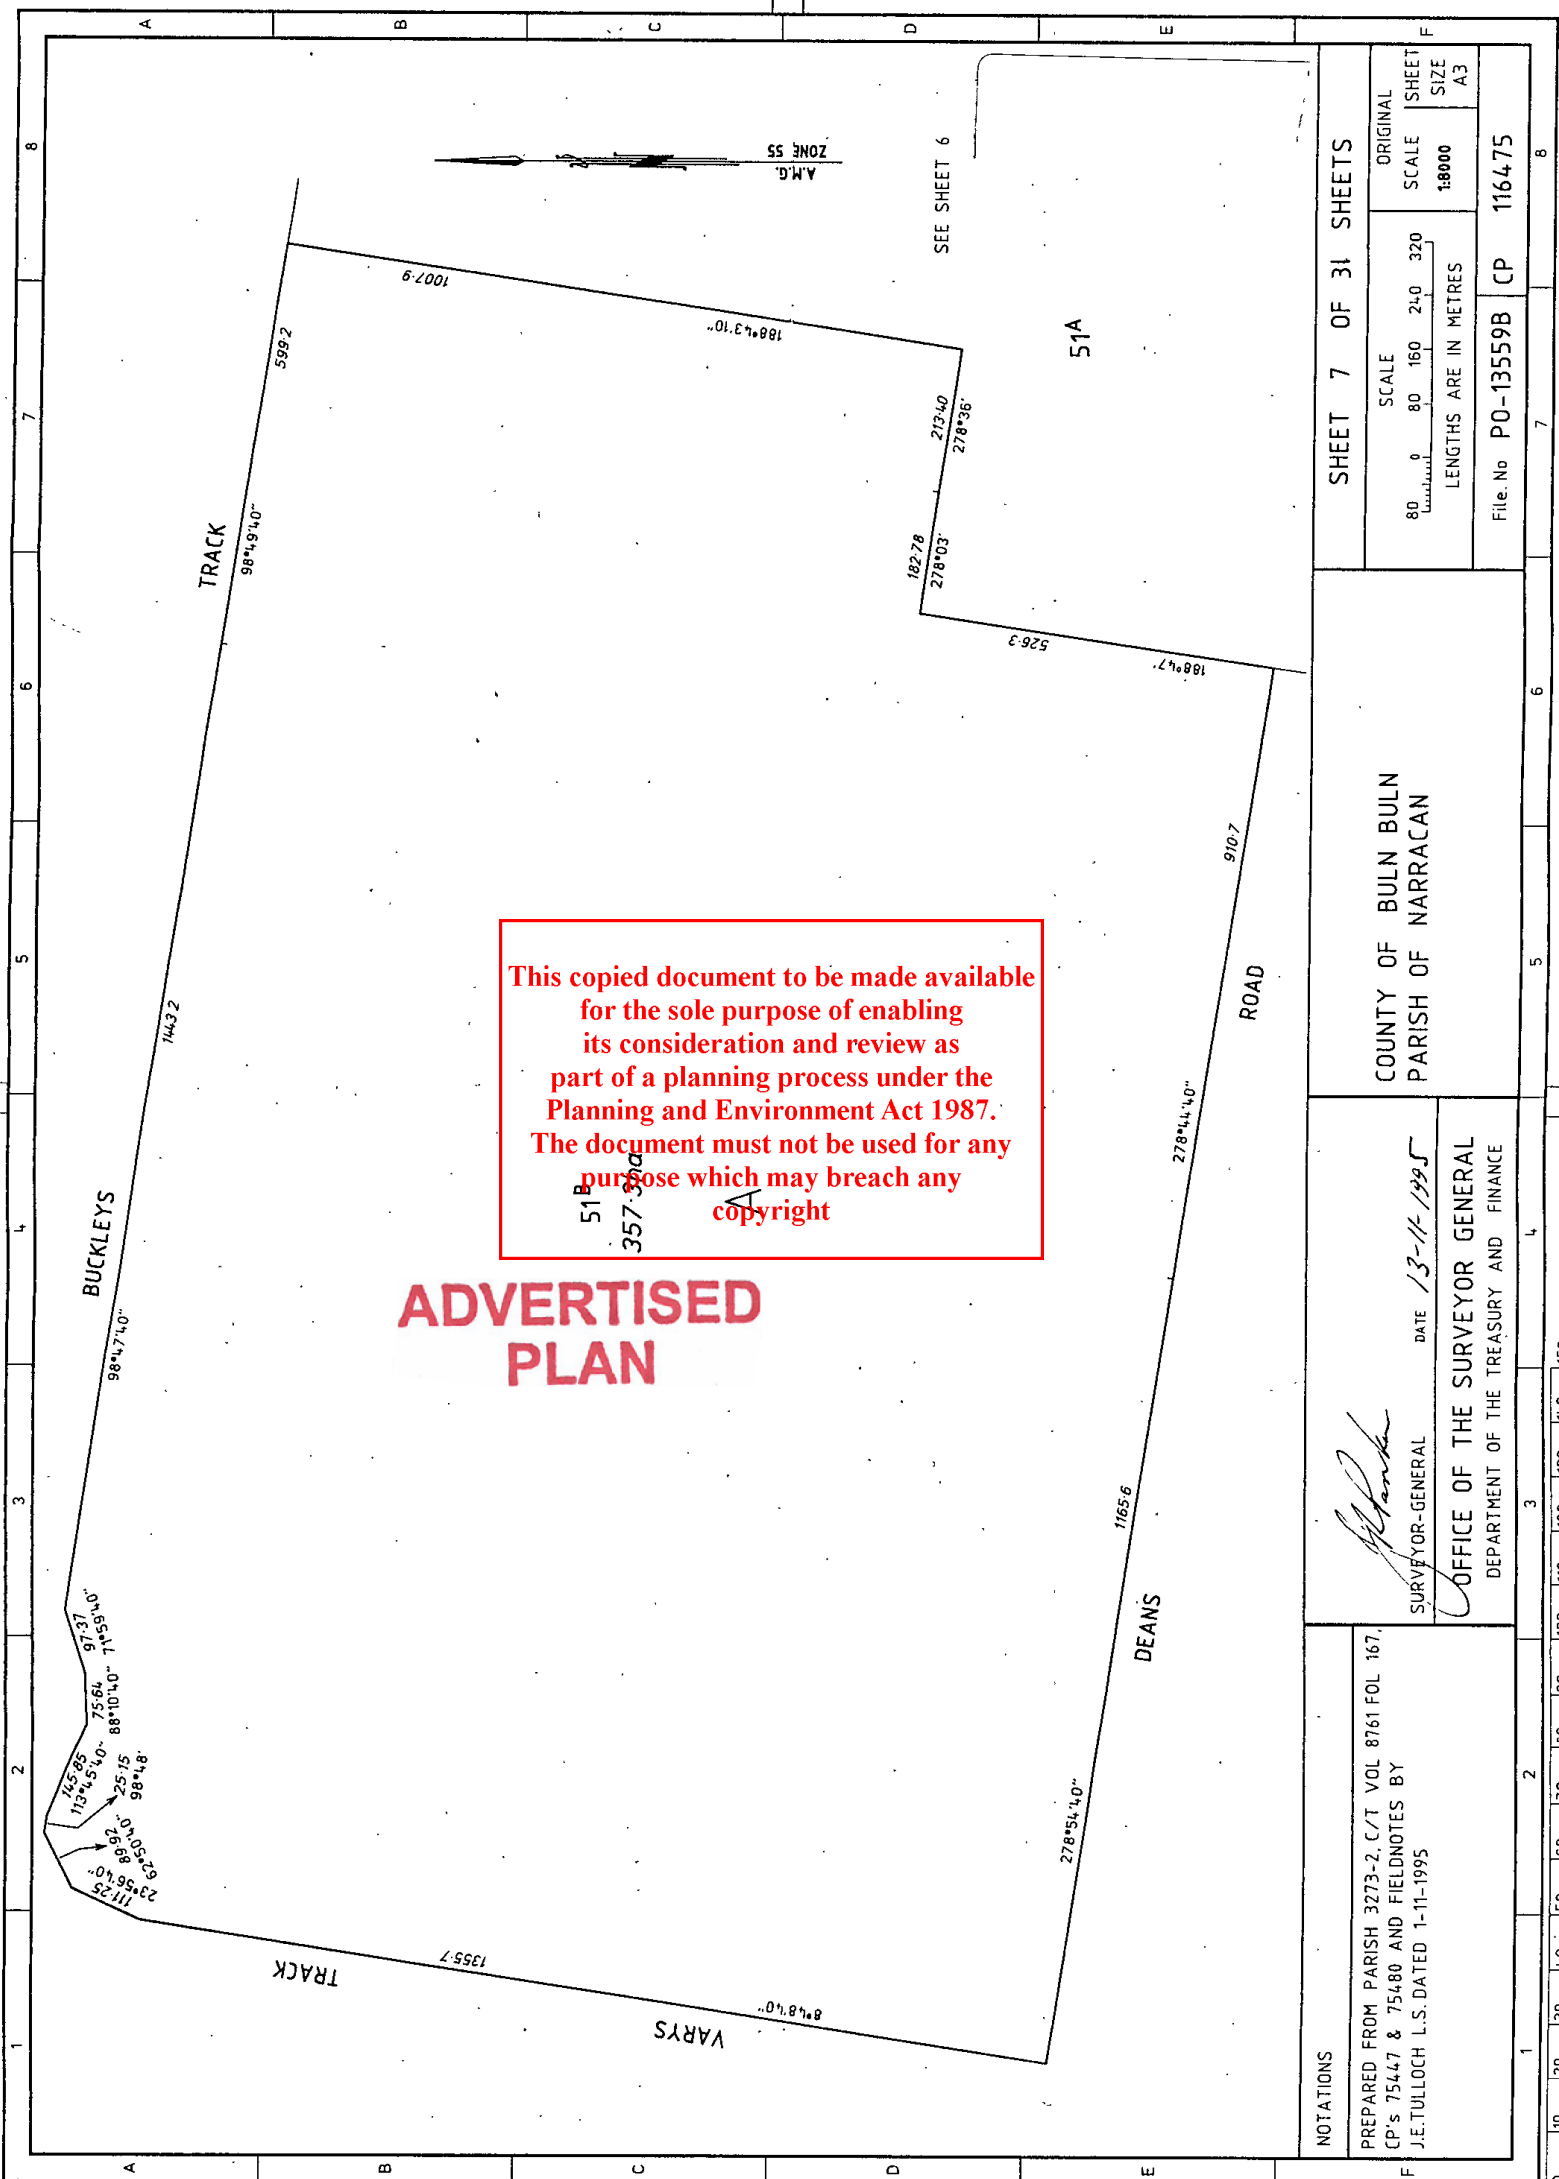


This copied document to be made available
for the sole purpose of enabling
its consideration and review as
part of a planning process under the
Planning and Environment Act 1987.
The document must not be used for any
purpose which may breach any
copyright


**ADVERTISED
PLAN**

NOTATIONS	PREPARED FROM PARISH 3273-2, C/T VOL 8761 FOL 167, CP's 75447 & 75480 AND FIELDNOTES BY J.E.TULLOCH L.S.DATED 1-11-1995		
	SURVEYOR-GENERAL DATE 13-11-1995 OFFICE OF THE SURVEYOR GENERAL DEPARTMENT OF THE TREASURY AND FINANCE		
COUNTY OF BULN BULN PARISH OF NARRACAN		SHEET 7 OF 31 SHEETS	
SCALE 80 0 80 160 240 320 LENGTHS ARE IN METRES		ORIGINAL SCALE 1:8000	SHEET SIZE A3
File No PO-13559B CP 116475			


its consideration and a part of a planning process. Planning and Environmental Impact Statement. This document must not be

File. No PO-13559B | CP 116475

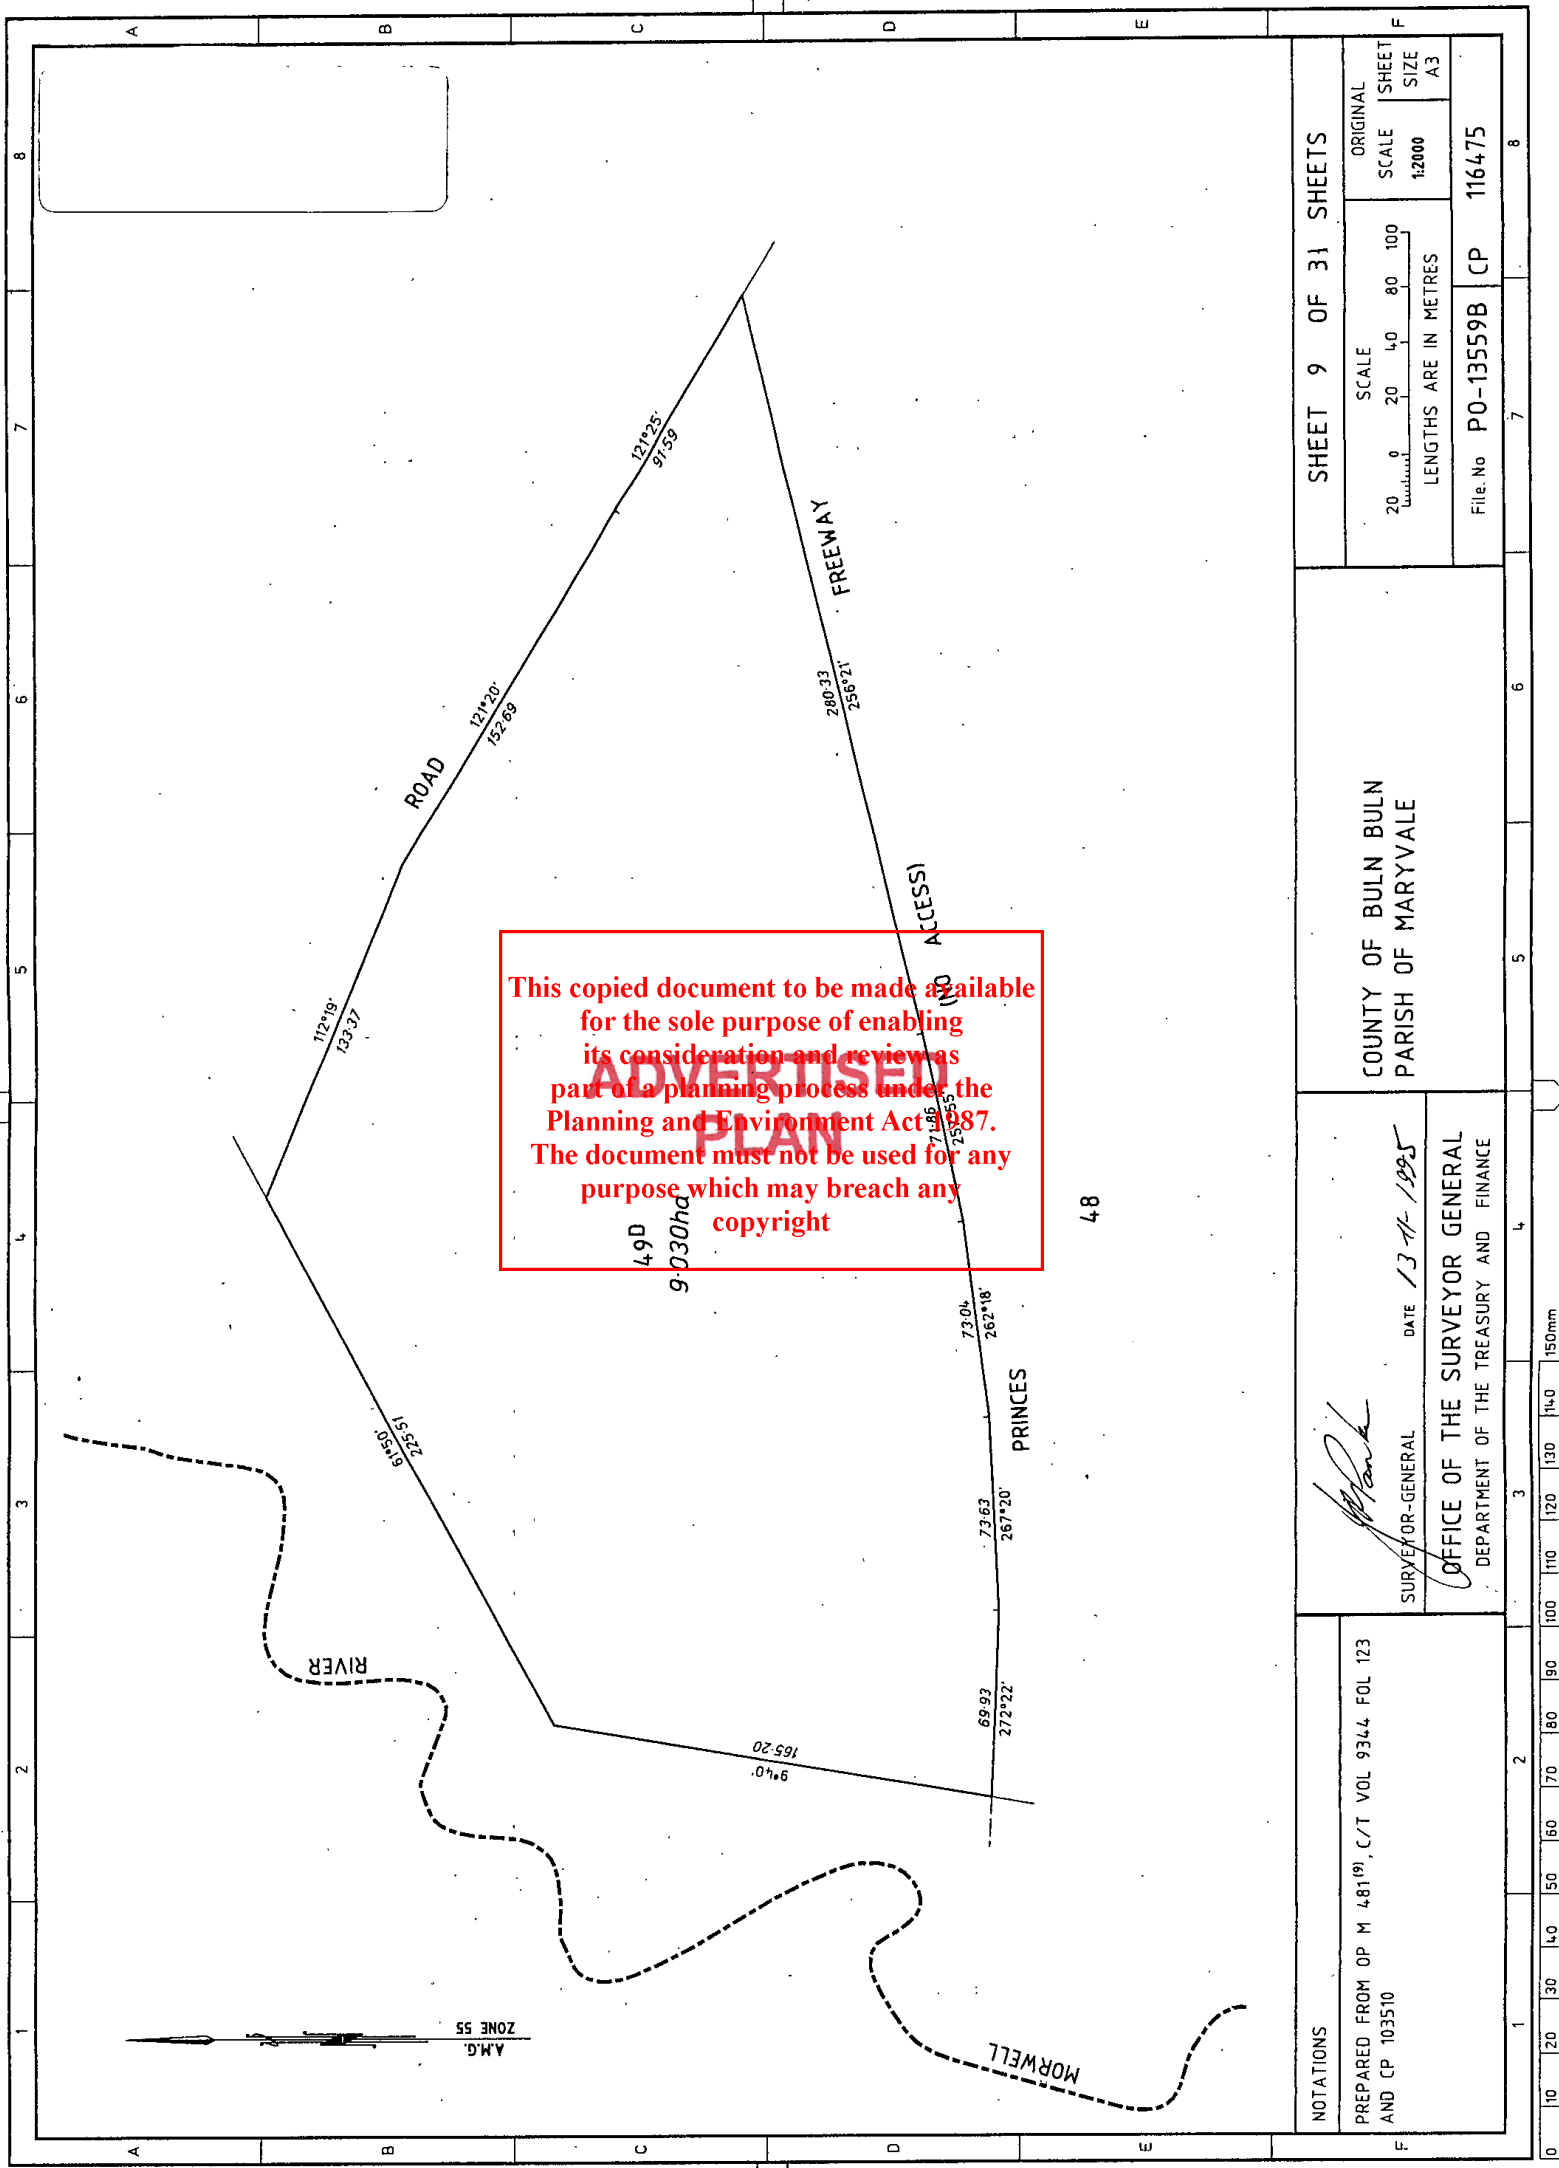

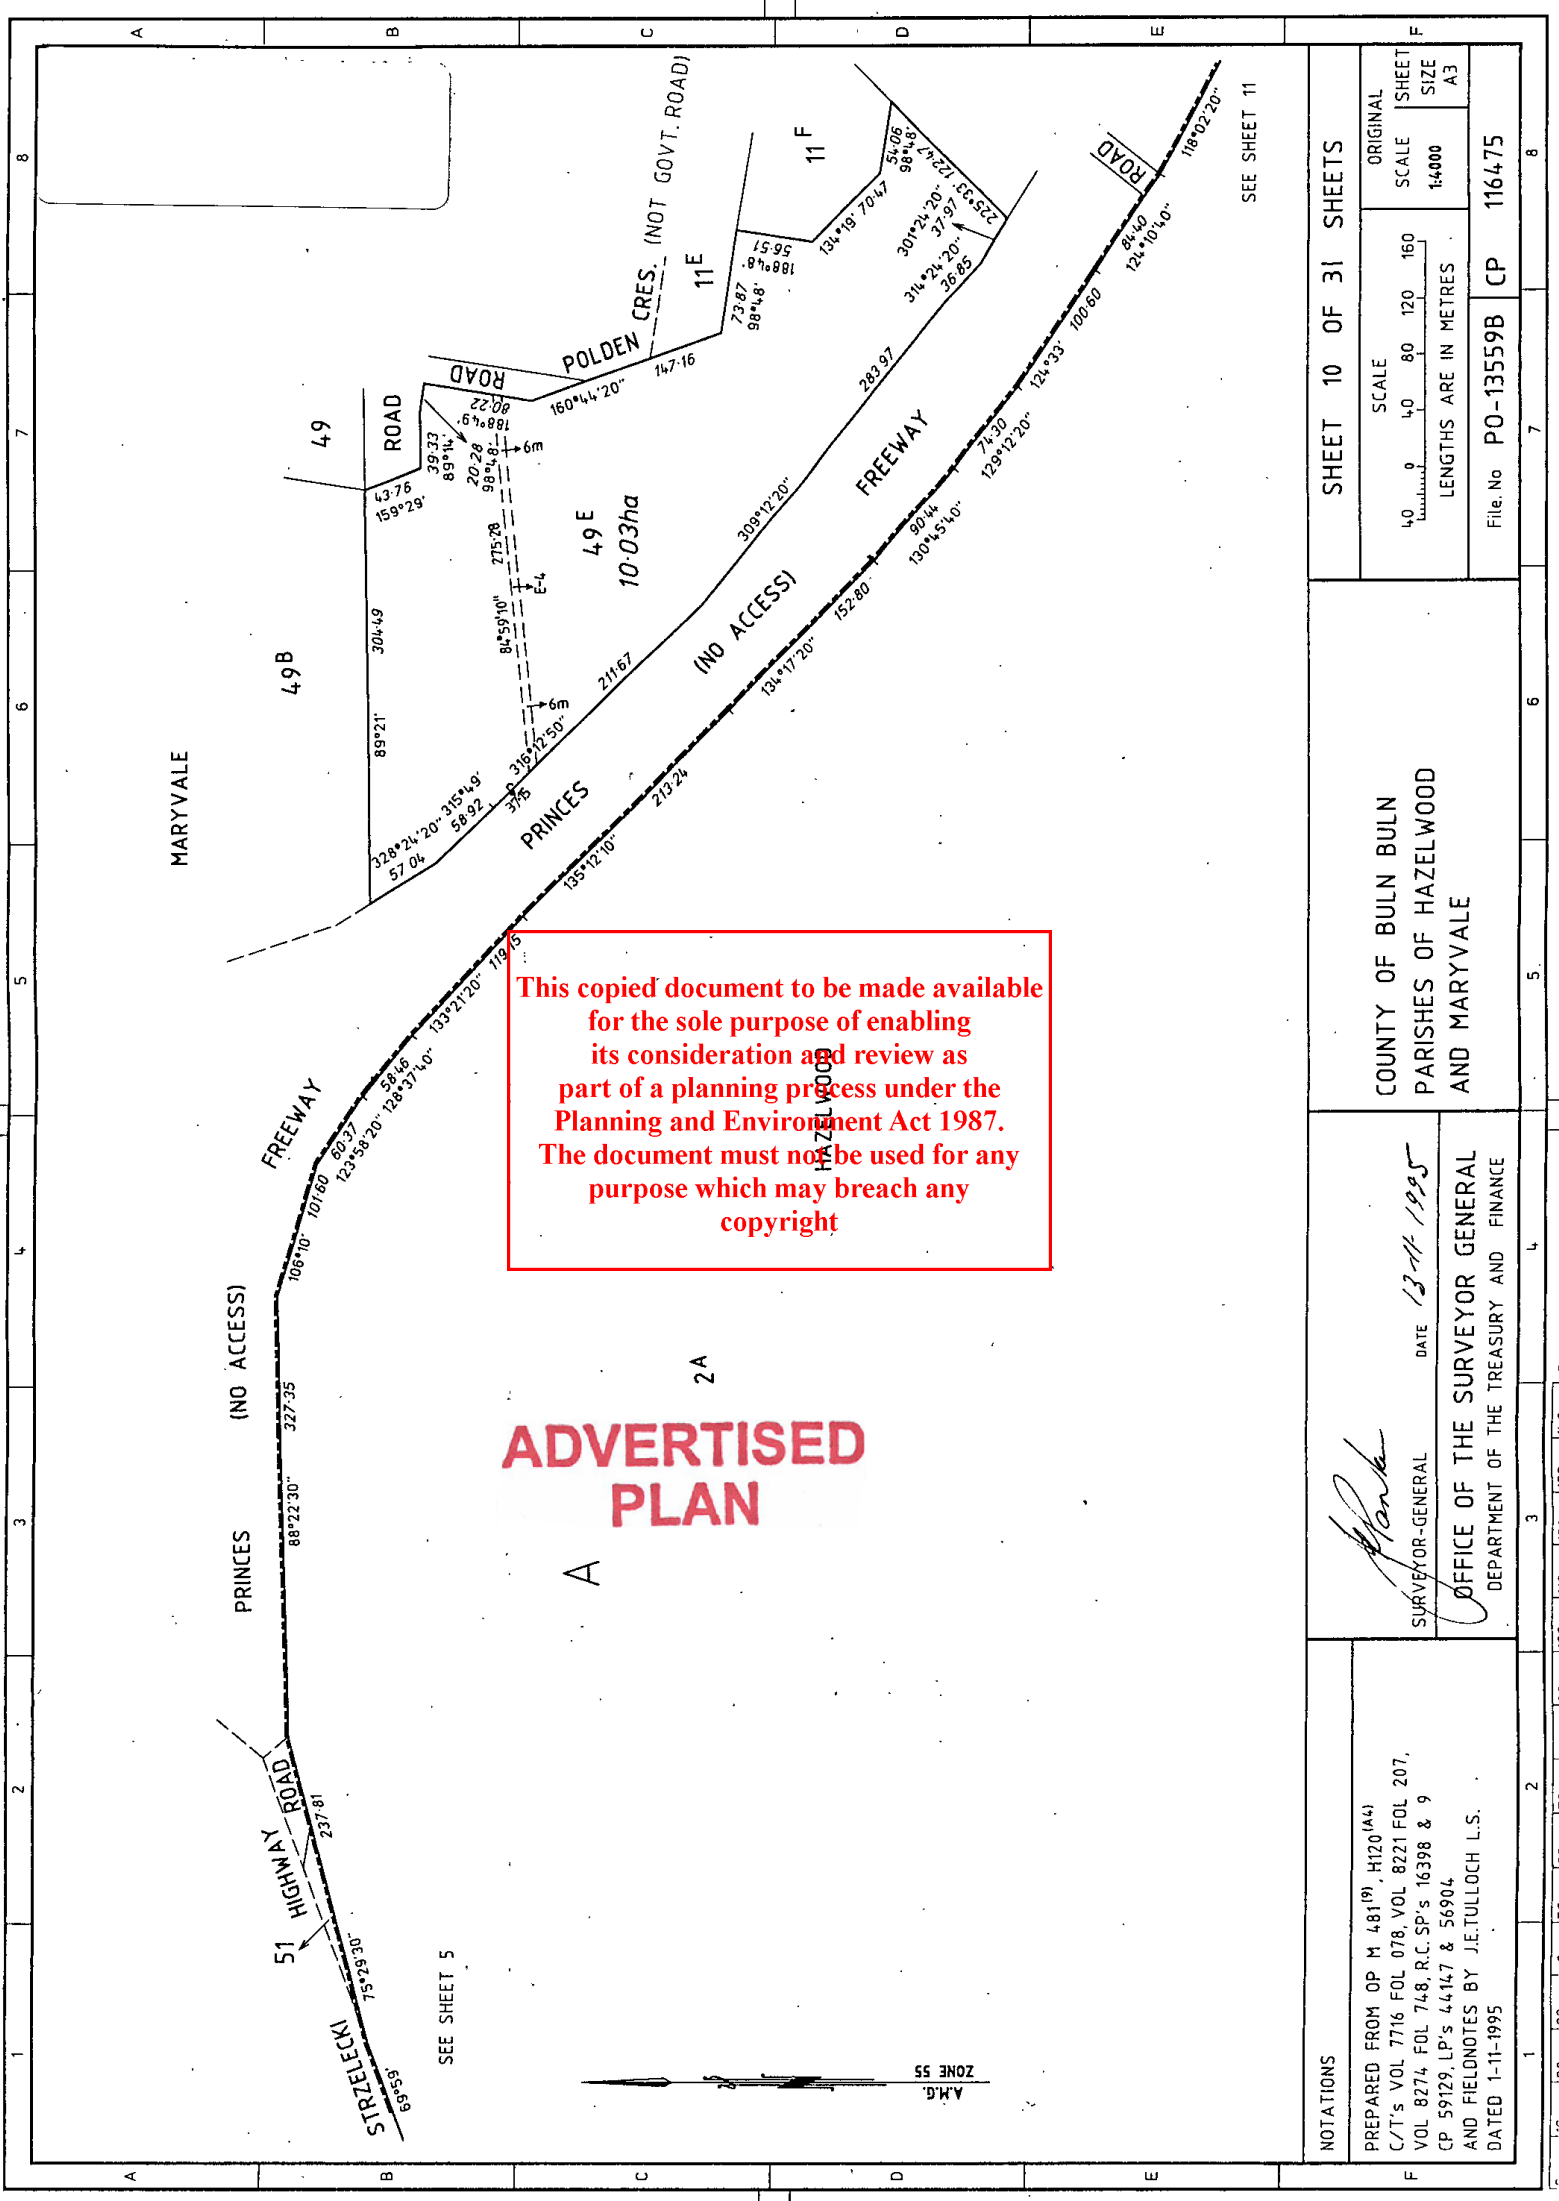


NOTATIONS	PREPARED FROM OP M 481(9), H120(M4) C/T's VOL 7716 FOL 078, VOL 8221 FOL 207, VOL 8274 FOL 748, R.C. SP's 16398 & 9 CP 59129, LP's 44147 & 56904 AND FIELDNOTES BY J.E.TULLOCH L.S. DATED 1-11-1995	
	SURVEYOR-GENERAL <i>[Signature]</i> DATE 13-11-1995	
COUNTY OF BULN BULN PARISHES OF HAZELWOOD AND MARYVALE		
OFFICE OF THE SURVEYOR GENERAL DEPARTMENT OF THE TREASURY AND FINANCE		
SHEET 10 OF 31 SHEETS		
SCALE 0 40 80 120 160 LENGTHS ARE IN METRES	ORIGINAL SCALE 1:4000 SHEET SIZE A3	
File No PO-13559B CP 116475	SEE SHEET 11	

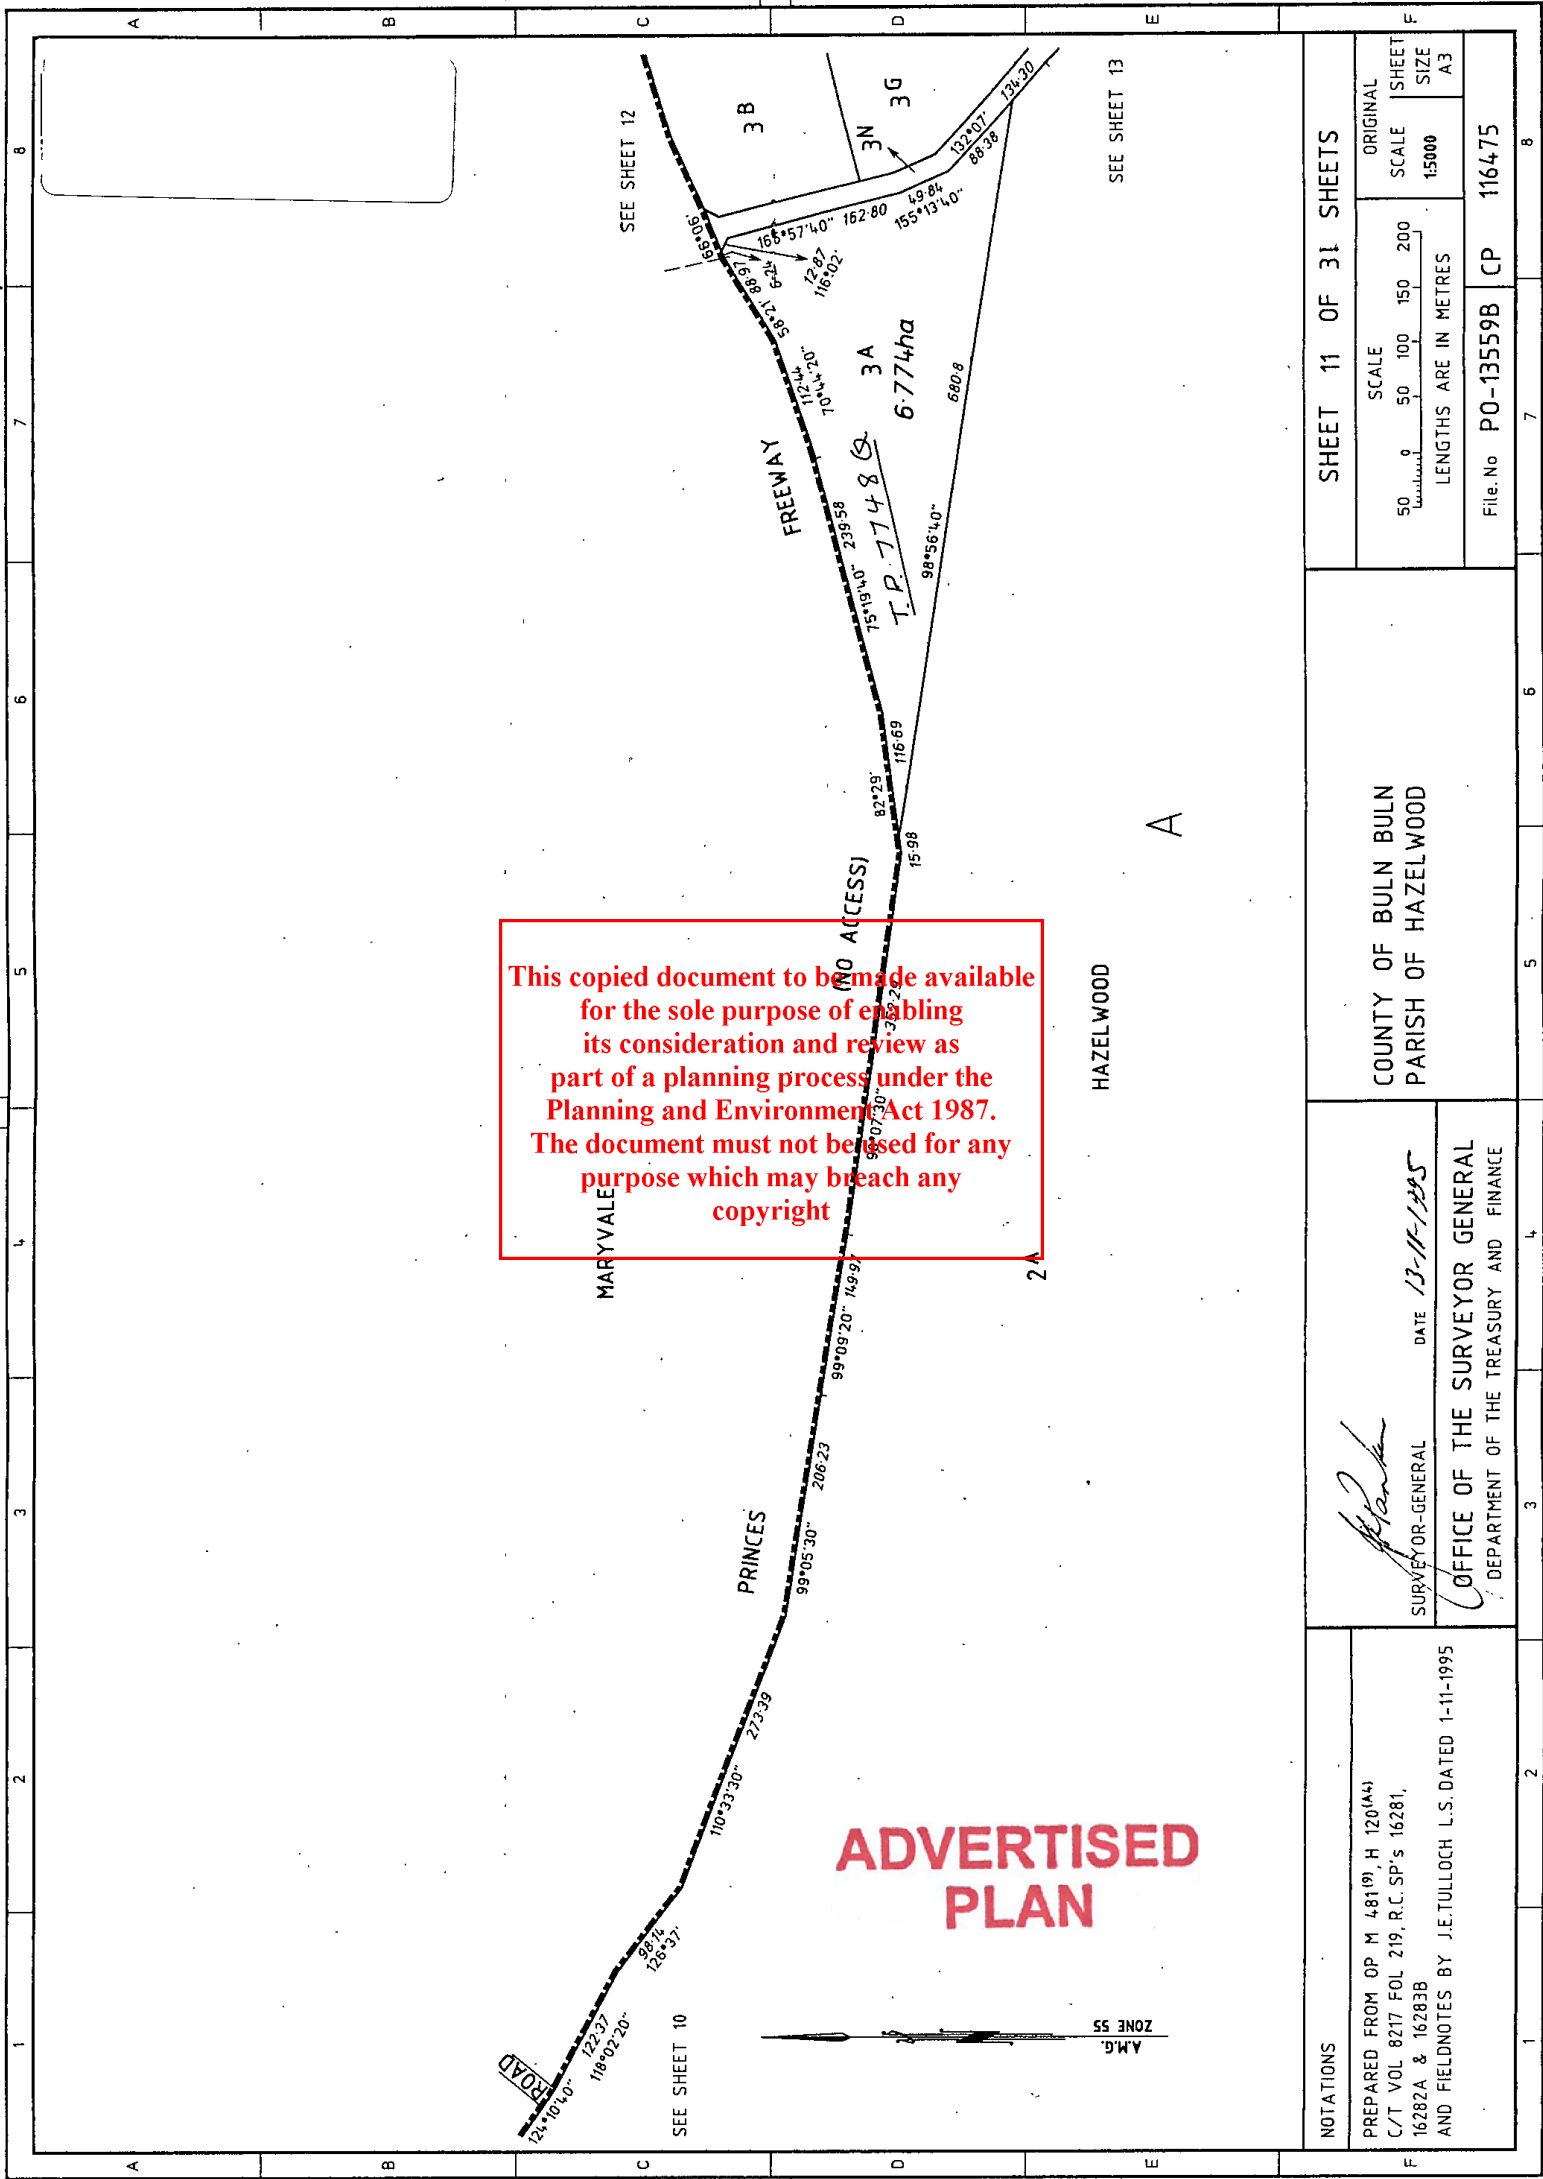

This copied document to be made available for the sole purpose of enabling its consideration and review as part of a planning process under the Planning and Environment Act 1987. The document must not be used for any purpose which may breach any copyright

ADVERTISED PLAN

NOTATIONS	PREPARED FROM OP M 481(9), H 120(A4) C/T VOL 8217 FOL 219, R.C. SP's 16281, 16282A & 16283B AND FIELDNOTES BY J.E.TULLOCH L.S.DATED 1-11-1995		
	SURVEYOR-GENERAL <i>[Signature]</i> DATE 13-11-1995		
COUNTY OF BULN BULN PARISH OF HAZELWOOD		SHEET 11 OF 31 SHEETS	
OFFICE OF THE SURVEYOR GENERAL DEPARTMENT OF THE TREASURY AND FINANCE		SCALE 50 100 150 200 LENGTHS ARE IN METRES	ORIGINAL SCALE 1:5000 SHEET SIZE A3
File No PO-135598 CP 116475		116475	

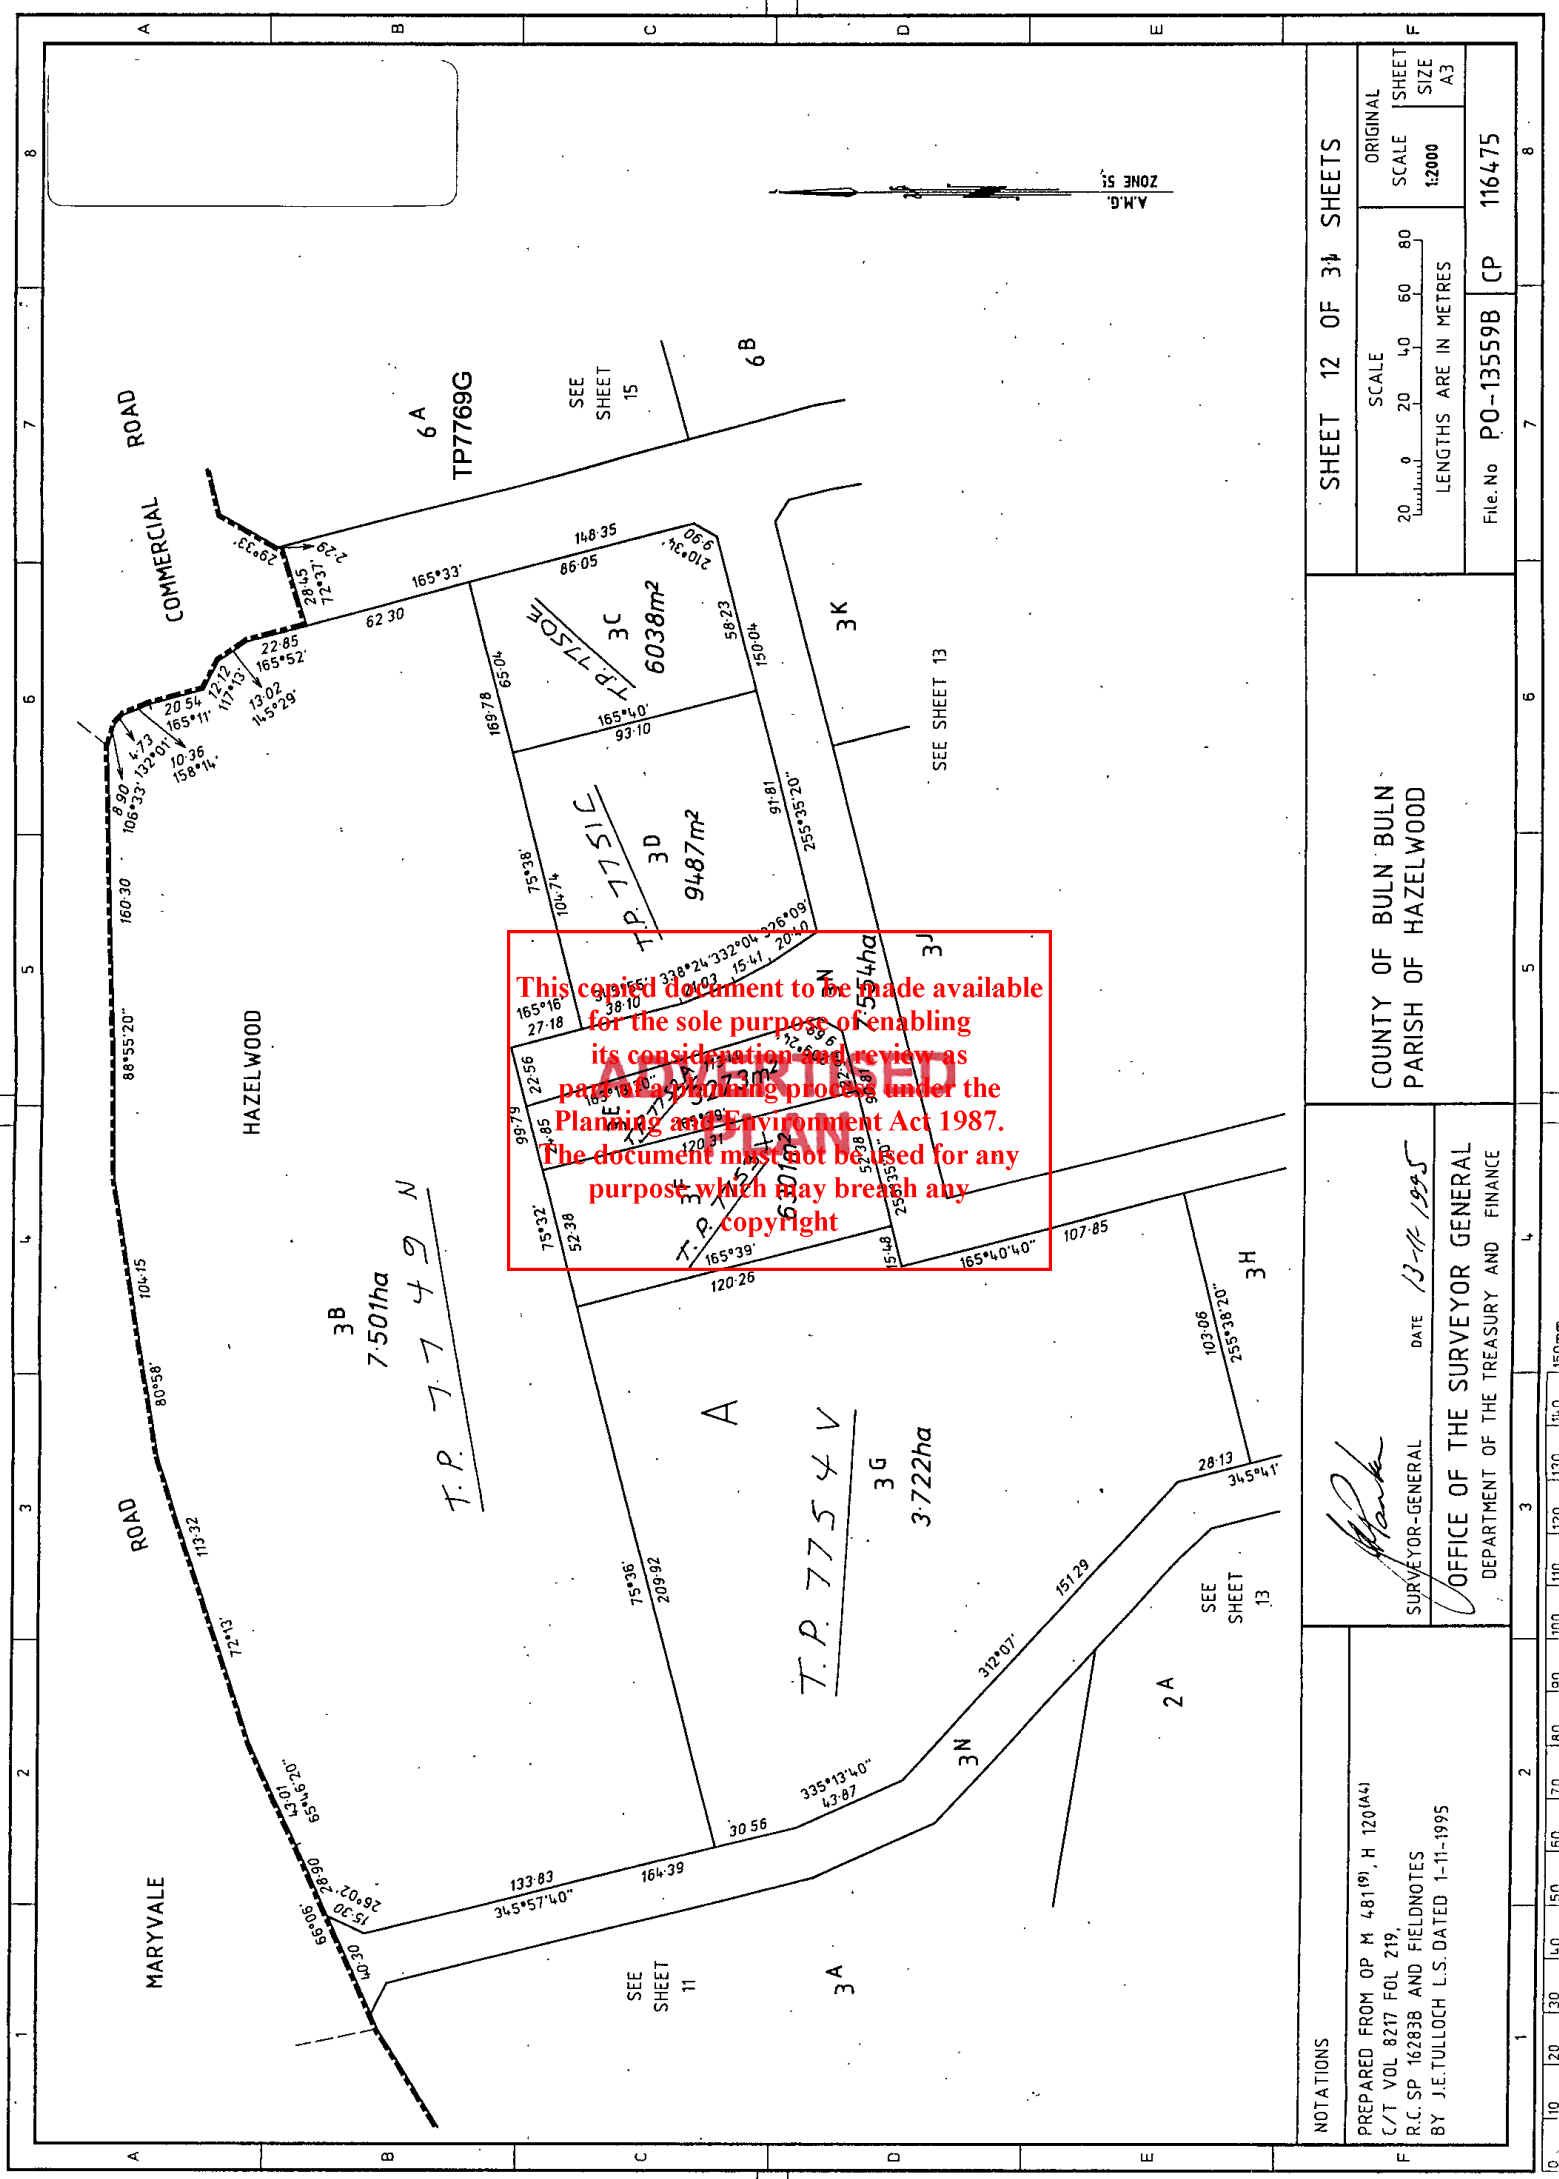

NOTATIONS	SHEET 12 OF 34 SHEETS		ORIGINAL	
	SCALE		SCALE	SHEET SIZE
	20 0 20 40 60 80 LENGTHS ARE IN METRES		1:2000	A3
PREPARED FROM OP M 481(9), H 120(A4) C/T VOL 8217 FOL 219, R.C.SP 162838 AND FIELDNOTES BY J.E.TULLOCH L.S.DATED 1-11-1995		COUNTY OF BULN BULN PARISH OF HAZELWOOD		File No P0-13559B CP 116475
SURVEYOR-GENERAL <i>[Signature]</i> DATE 13-11-1995		OFFICE OF THE SURVEYOR GENERAL DEPARTMENT OF THE TREASURY AND FINANCE		

SEE SHEET 13

SEE SHEET 15

T.P. 124320
4G
3.234ha

10.99
48°30'
T. P 7763 U
4 H
1.336 ha

4.179ha

 6H

SEE
SHEET
16

his copied document to be made available
for the sole purpose of enabling
its consideration and review as
part of a planning process under the
Planning and Environment Act 1987.
The document must not be used for any
purpose which may breach any
copyright

7A

5^D
5.722ha

TP 7766N

MARYVALE

5 E

8A (Pt.)
MARYVALE

5 F

SCALE

12.5 0 12.5 25 37.5 50

SCALE OF ENLARGEMENT

NOTATIONS

SURVEYOR-GENERAL

DATE 13-11-1995

OFFICE OF THE SURVEYOR GENERAL
DEPARTMENT OF THE TREASURY AND FINANCE

PREPARED FROM OP M 481⁽⁹⁾ (L), H 120^(A4)
C/T's VOL 8274 FOL 867, VOL 10135 FOL 584,
PS 331675U AND FIELDNOTES
BY J.E.TULLOCH L.S. DATED 1-11-1995

COUNTY OF BULN BULN
PARISH OF HAZELWOOD


SHEET 14 OF 31. SHEETS

SCALE
25 0 25 50 75 100
LENGTHS ARE IN METRES

ORIGINAL	
SCALE	SHEET
1:2500	SIZE A3

File. No	P0-13559B	CP	116475
----------	-----------	----	--------

116475

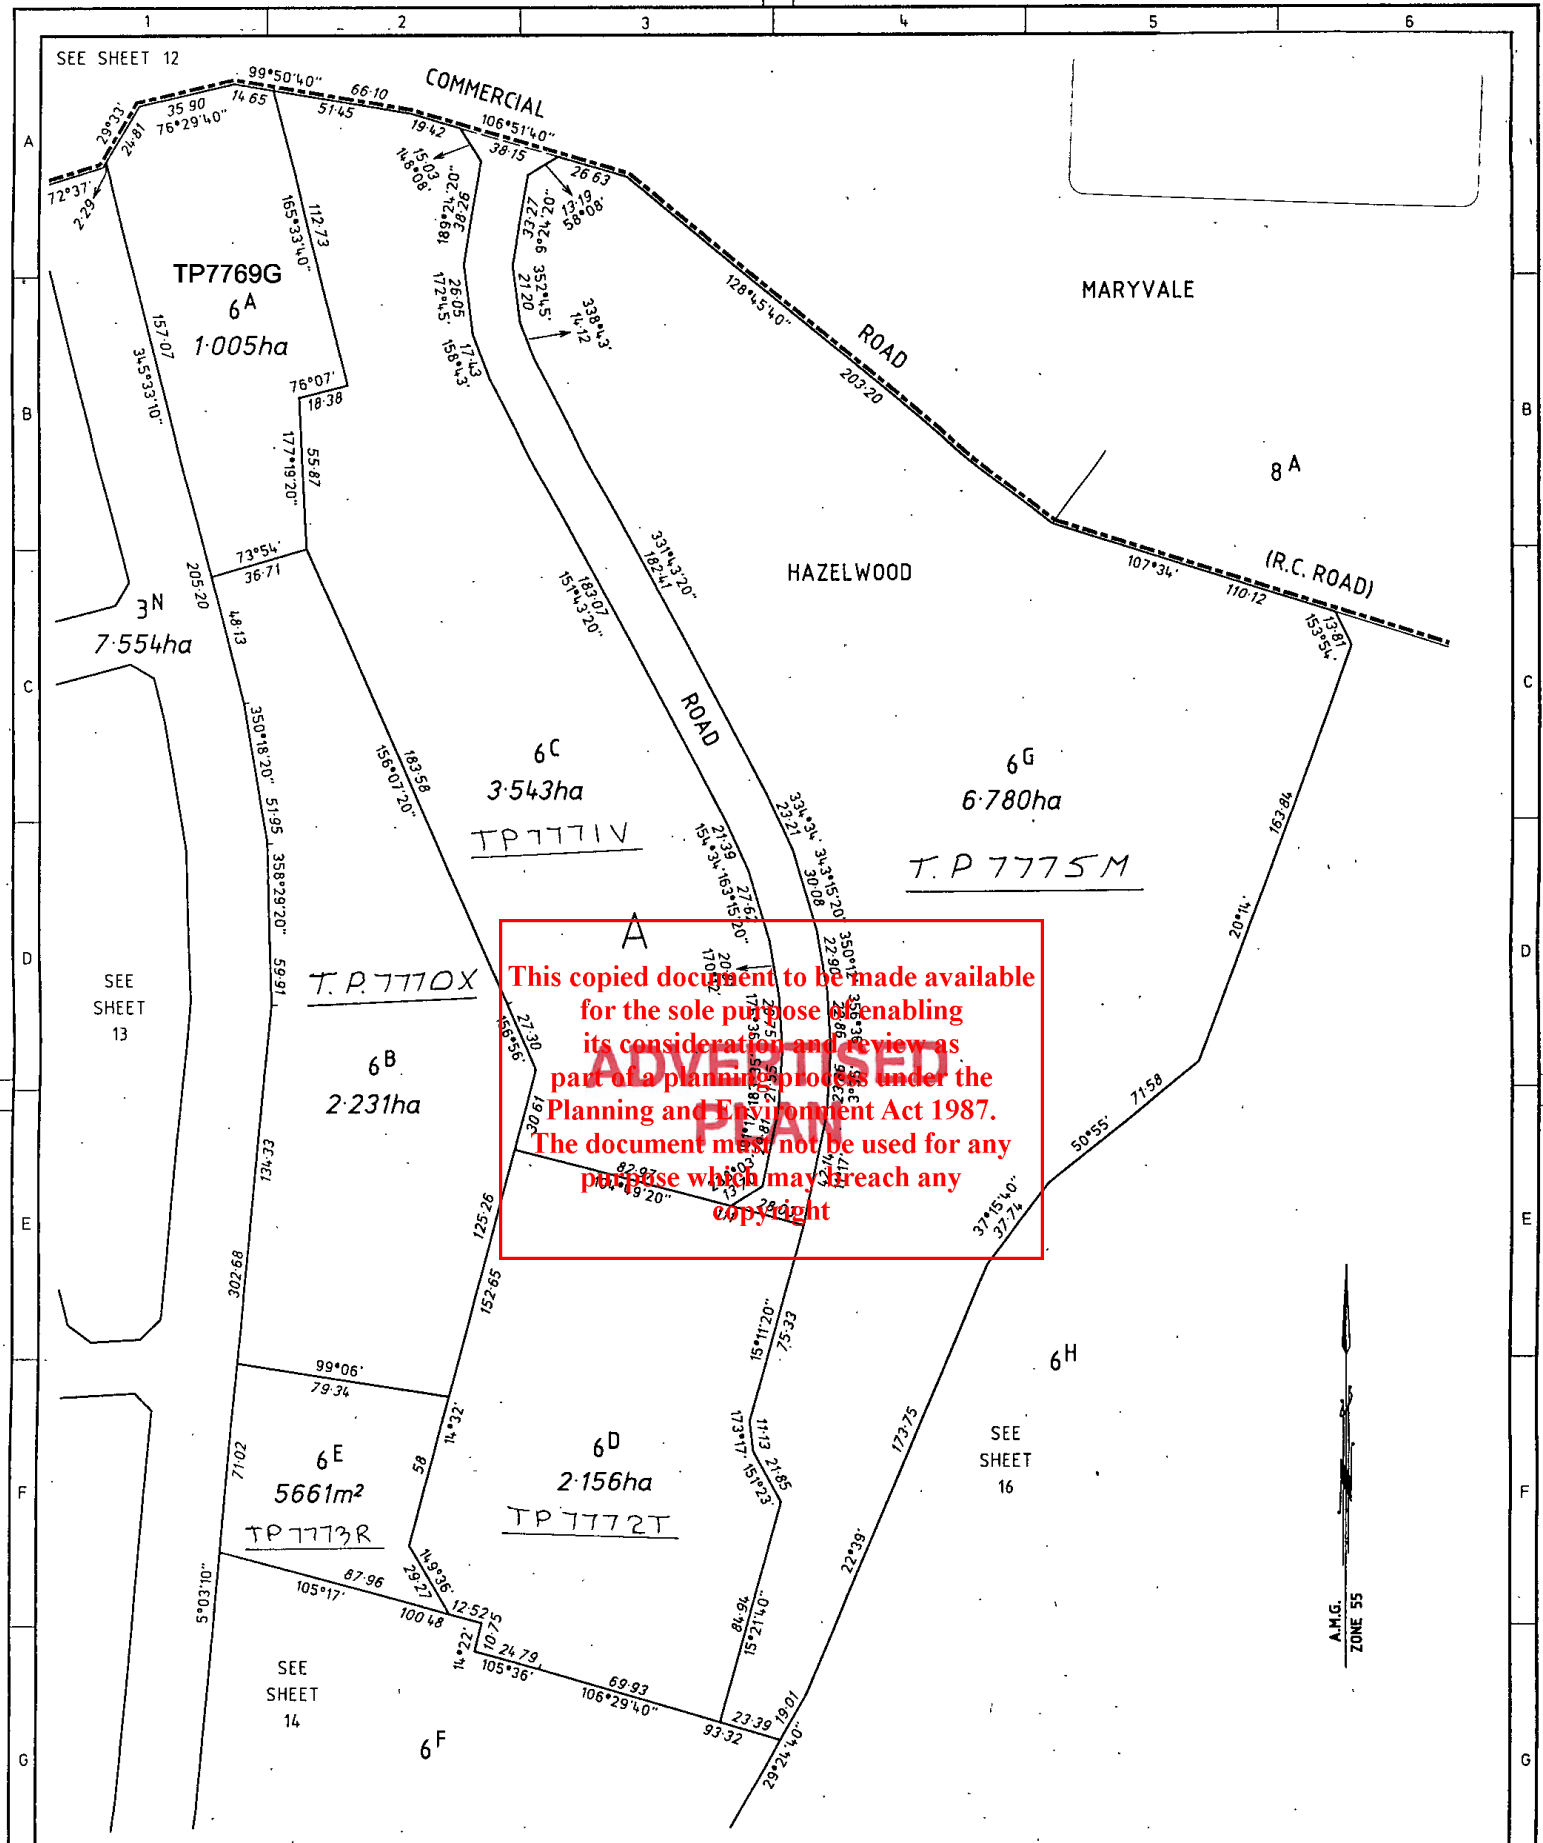

This copied document to be made available for the sole purpose of enabling its consideration and review as part of a planning process under the Planning and Environment Act 1987. The document must not be used for any purpose which may breach any copyright

NOTATIONS

PREPARED FROM OP M 481⁽⁹⁾, H 120^(A4)
C/T's VOL 8217 FOL 219, VOL 8274 FOL 867,
VOL 10135 FOL 584,
PS 331675U, R.C. SP's 162838 & 15216A AND
FIELDNOTES BY J.E.TULLOCH L.S. DATED 1-11-1995

SURVEYOR-GENERAL

DATE 13-11-1995

COUNTY OF BULN BULN
PARISH OF HAZELWOOD

OFFICE OF THE SURVEYOR GENERAL
DEPARTMENT OF THE TREASURY AND FINANCE

SHEET 15 OF 31 SHEETS

SCALE
20 0 20 40 60 80
LENGTHS ARE IN METRES

ORIGINAL
SCALE
1:2000
SHEET
SIZE
A3

File. No PO-13559B CP 116475

A.M.G.
ZONE 55

SEE SHEET 15

HAZELWOOD

**ADVERTISED
PLAN**

This copied document to be made available
for the sole purpose of enabling
its consideration and review as
part of a planning process under the
Planning and Environment Act 1987.
The document must not be used for any
purpose which may breach any
copyright

TP 7776 K

SEE SHEET 14

NOTATIONS

SURVEYOR-GENERAL

DATE 13-11-1995

PREPARED FROM OP M 481⁽⁹⁾ (L), H 120^(A4),
C/T VOL 10135 FOL 584, PS 331675U, R.C. SP 15216A
AND FIELDNOTES BY J.E.TULLOCH L.S.
DATED 1-11-1995

COUNTY OF BULN BULN
PARISH OF HAZELWOOD

OFFICE OF THE SURVEYOR GENERAL
DEPARTMENT OF THE TREASURY AND FINANCE

SHEET 16 OF 31 SHEETS

SCALE
25 0 25 50 75 100
LENGTHS ARE IN METRES

ORIGINAL
SCALE
1:2500
SHEET
A3

File. No PO-13559B CP 116475

ADVERTISED PLAN

**This copied document to be made available
for the sole purpose of enabling
its consideration and review as
part of a planning process under the
Planning and Environment Act 1987.
The document must not be used for any
purpose which may breach any
copyright**

NOTATIONS

PREPARED FROM OP M 481(9),
C/T VOL 8242 FOL 655 AND R.C.SP 18582

~~SURVEYOR-GENERAL~~ DATE 13-11-1995

DATE 13-11-1995

OFFICE OF THE SURVEYOR GENERAL
DEPARTMENT OF THE TREASURY AND FINANCE

COUNTY OF BULN BULN
PARISH OF MARYVALE


SHEET 18 OF 31 SHEETS

SCALE		ORIGINAL
0	40 80 120 160	SCALE SHEET
		1:4000 SIZE

File No	PO-13559B	CP	116475
---------	-----------	----	--------

**This copied document to be made available
for the sole purpose of enabling
its consideration and review as
part of a planning process under the
Planning and Environment Act 1987.
The document must not be used for any
purpose which may breach any
copyright**

NOTATIONS		COUNTY OF BULN BULN PARISHES OF HAZELWOOD AND MARYVALE	SHEET 19 OF 31 SHEETS
PREPARED FROM OP M 481(9) (L), H 120(A43) C/T's VOL 8242 FOL 655, VOL 10135 FOL 584, PS 331675U, R.C. SP's 17067E & 18582 AND FIELDNOTES BY J.E.TULLOCH L.S.DATED 1-11-1995	DATE <i>13-11-1995</i>		
<i>Blank</i> SURVEYOR-GENERAL <i>[Signature]</i> OFFICE OF THE SURVEYOR GENERAL DEPARTMENT OF THE TREASURY AND FINANCE			

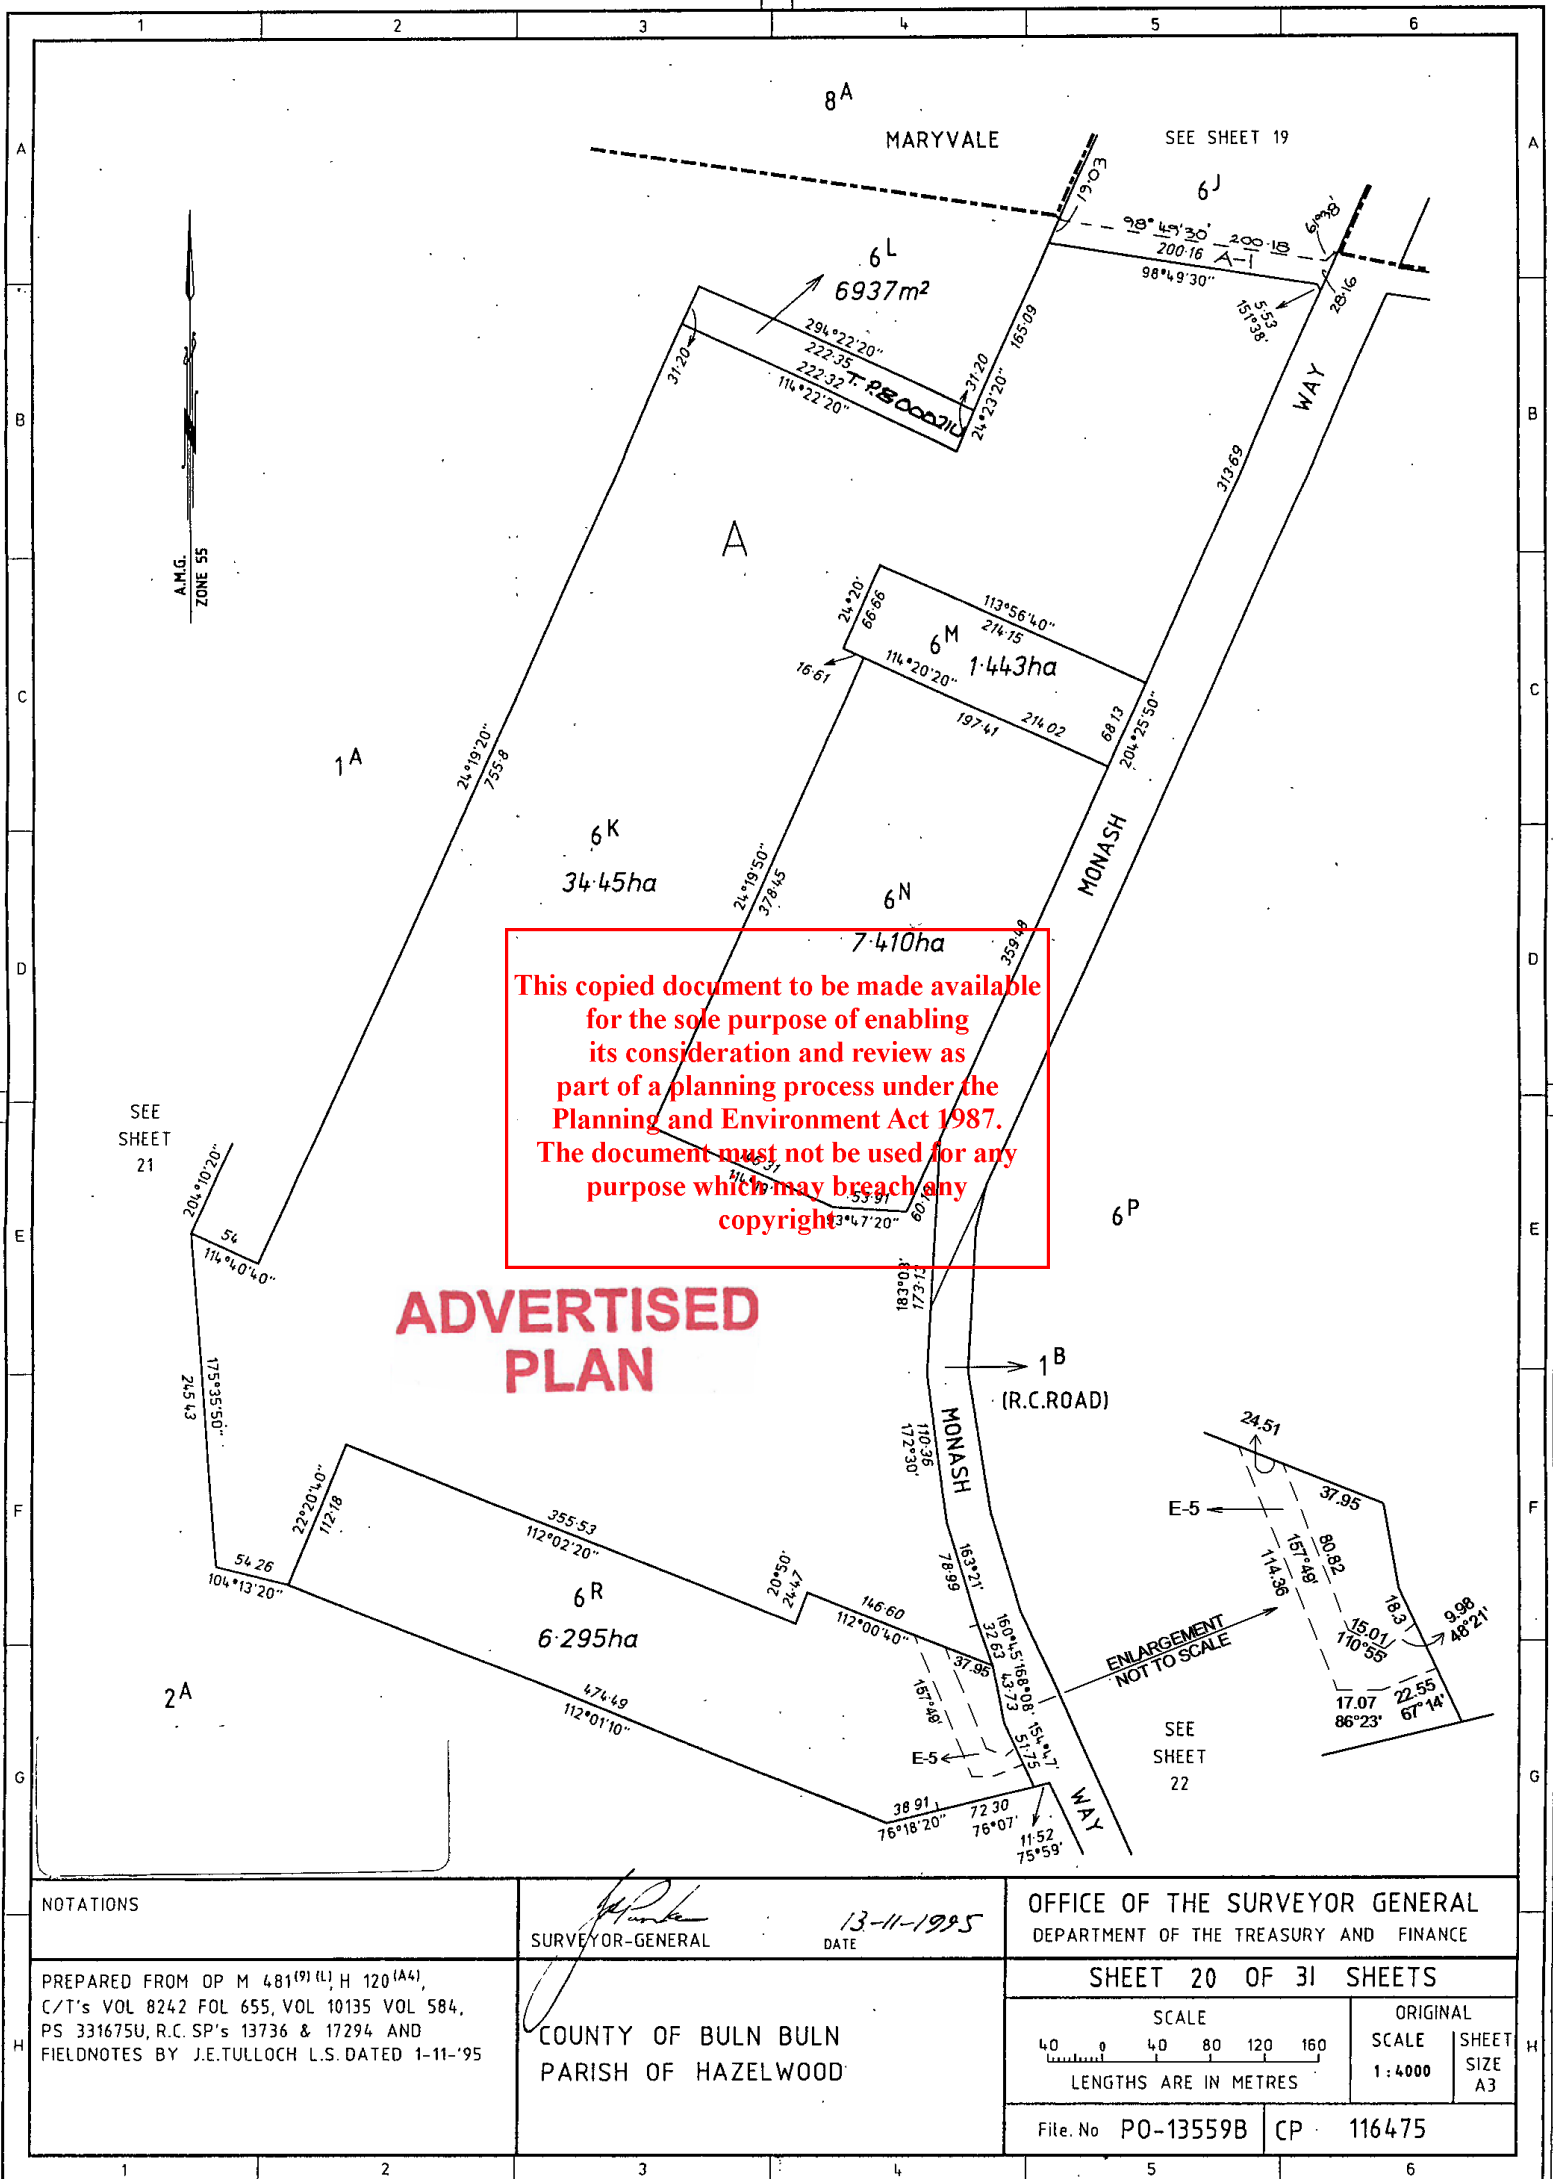

This copied document to be made available for the sole purpose of enabling its consideration and review as part of a planning process under the Planning and Environment Act 1987. The document must not be used for any purpose which may breach any copyright

35'50"

	SCALE 0 40 80 120 160 LENGTHS ARE IN METRES	ORIGINAL SCALE 1:4000
--	---	-----------------------------

COUNTY OF BULN BULN
PARISH OF HAZELWOOD

SURVEYOR-GENERAL DATE 13-11-1995


OFFICE OF THE SURVEYOR GENERAL
DEPARTMENT OF THE TREASURY AND FINANCE

NOTATIONS

PREPARED FROM OP M 481(9), H 120(A6) AND
FIELDNOTES BY J.E.TULLOCH L.S.DATED 1-11-1995

CP 116475

3

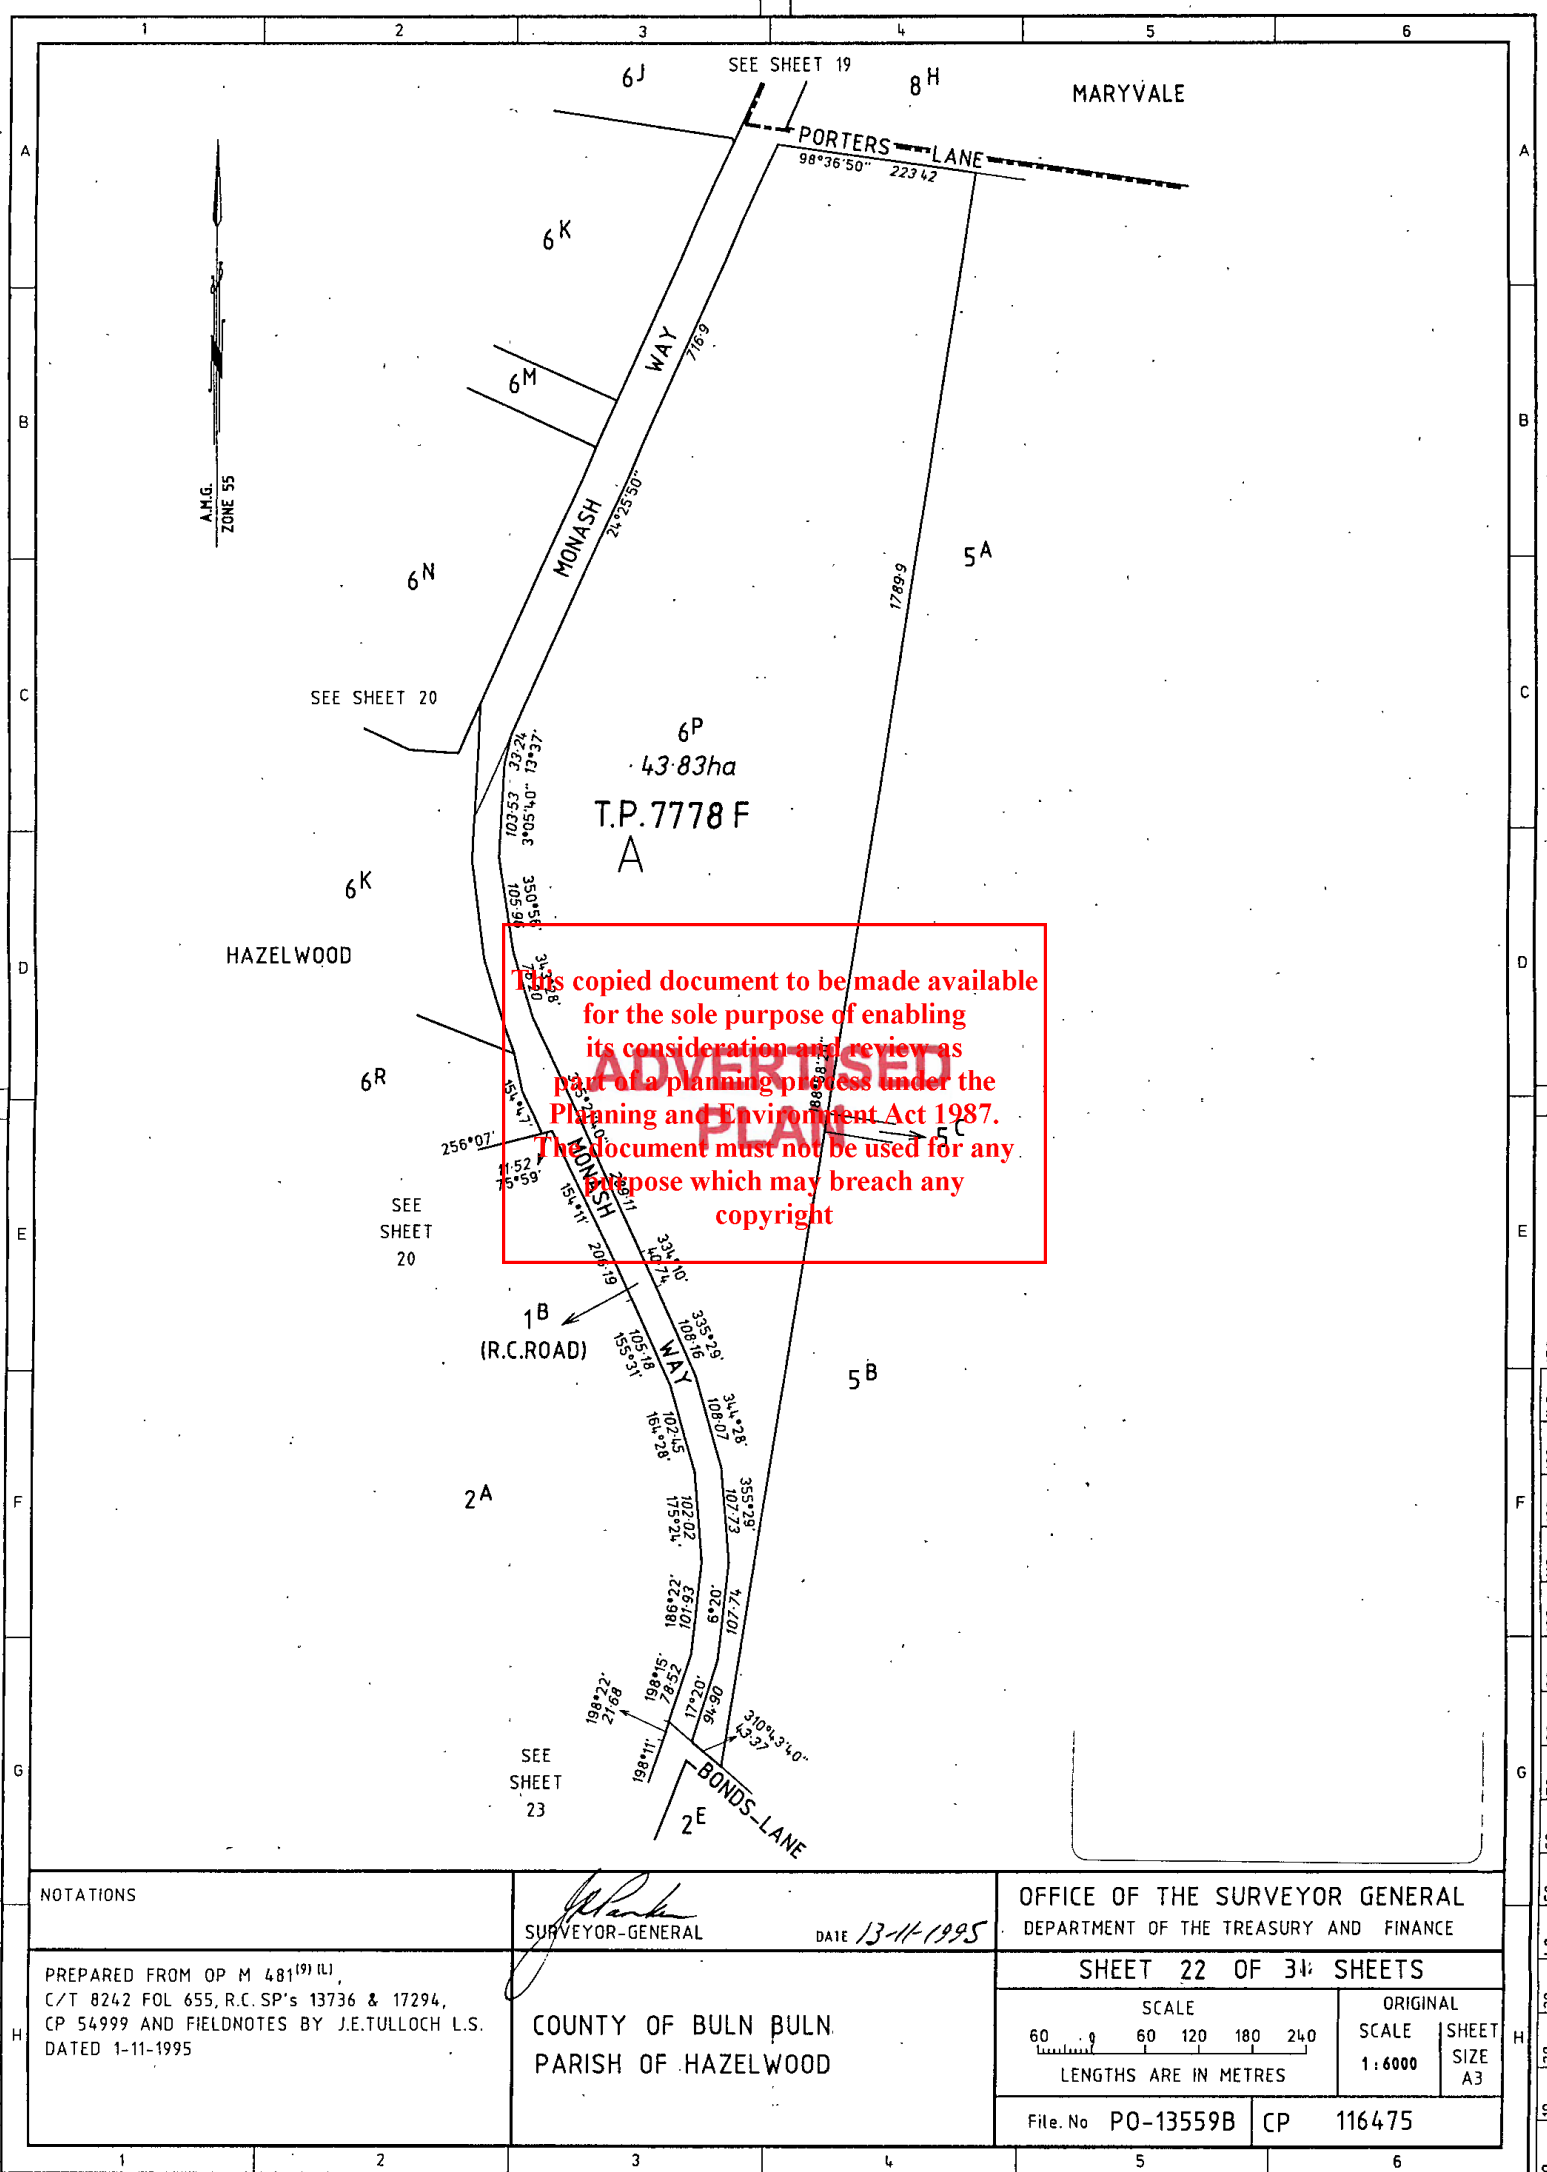


This copied document to be made available for the sole purpose of enabling its consideration and review as part of a planning process under the Planning and Environment Act 1987. The document must not be used for any purpose which may breach any copyright

0 80 160 240 320 LENGTHS ARE IN METRES	SCALE	ORIGINAL
	SCALE 1:8000	SHEET SIZE A3

SURVEYOR-GENERAL DATE 13-11-1995
OFFICE OF THE SURVEYOR GENERAL
DEPARTMENT OF THE TREASURY AND FINANCE

PREPARED FROM OP H 120 (A4), CP 111556,
R.R.C. SP 13737 AND FIELDNOTES BY J.E.TULLOCH L.S.
DATED 1-11-1995

File. No	P0-13559B CP	116475
----------	--------------	--------

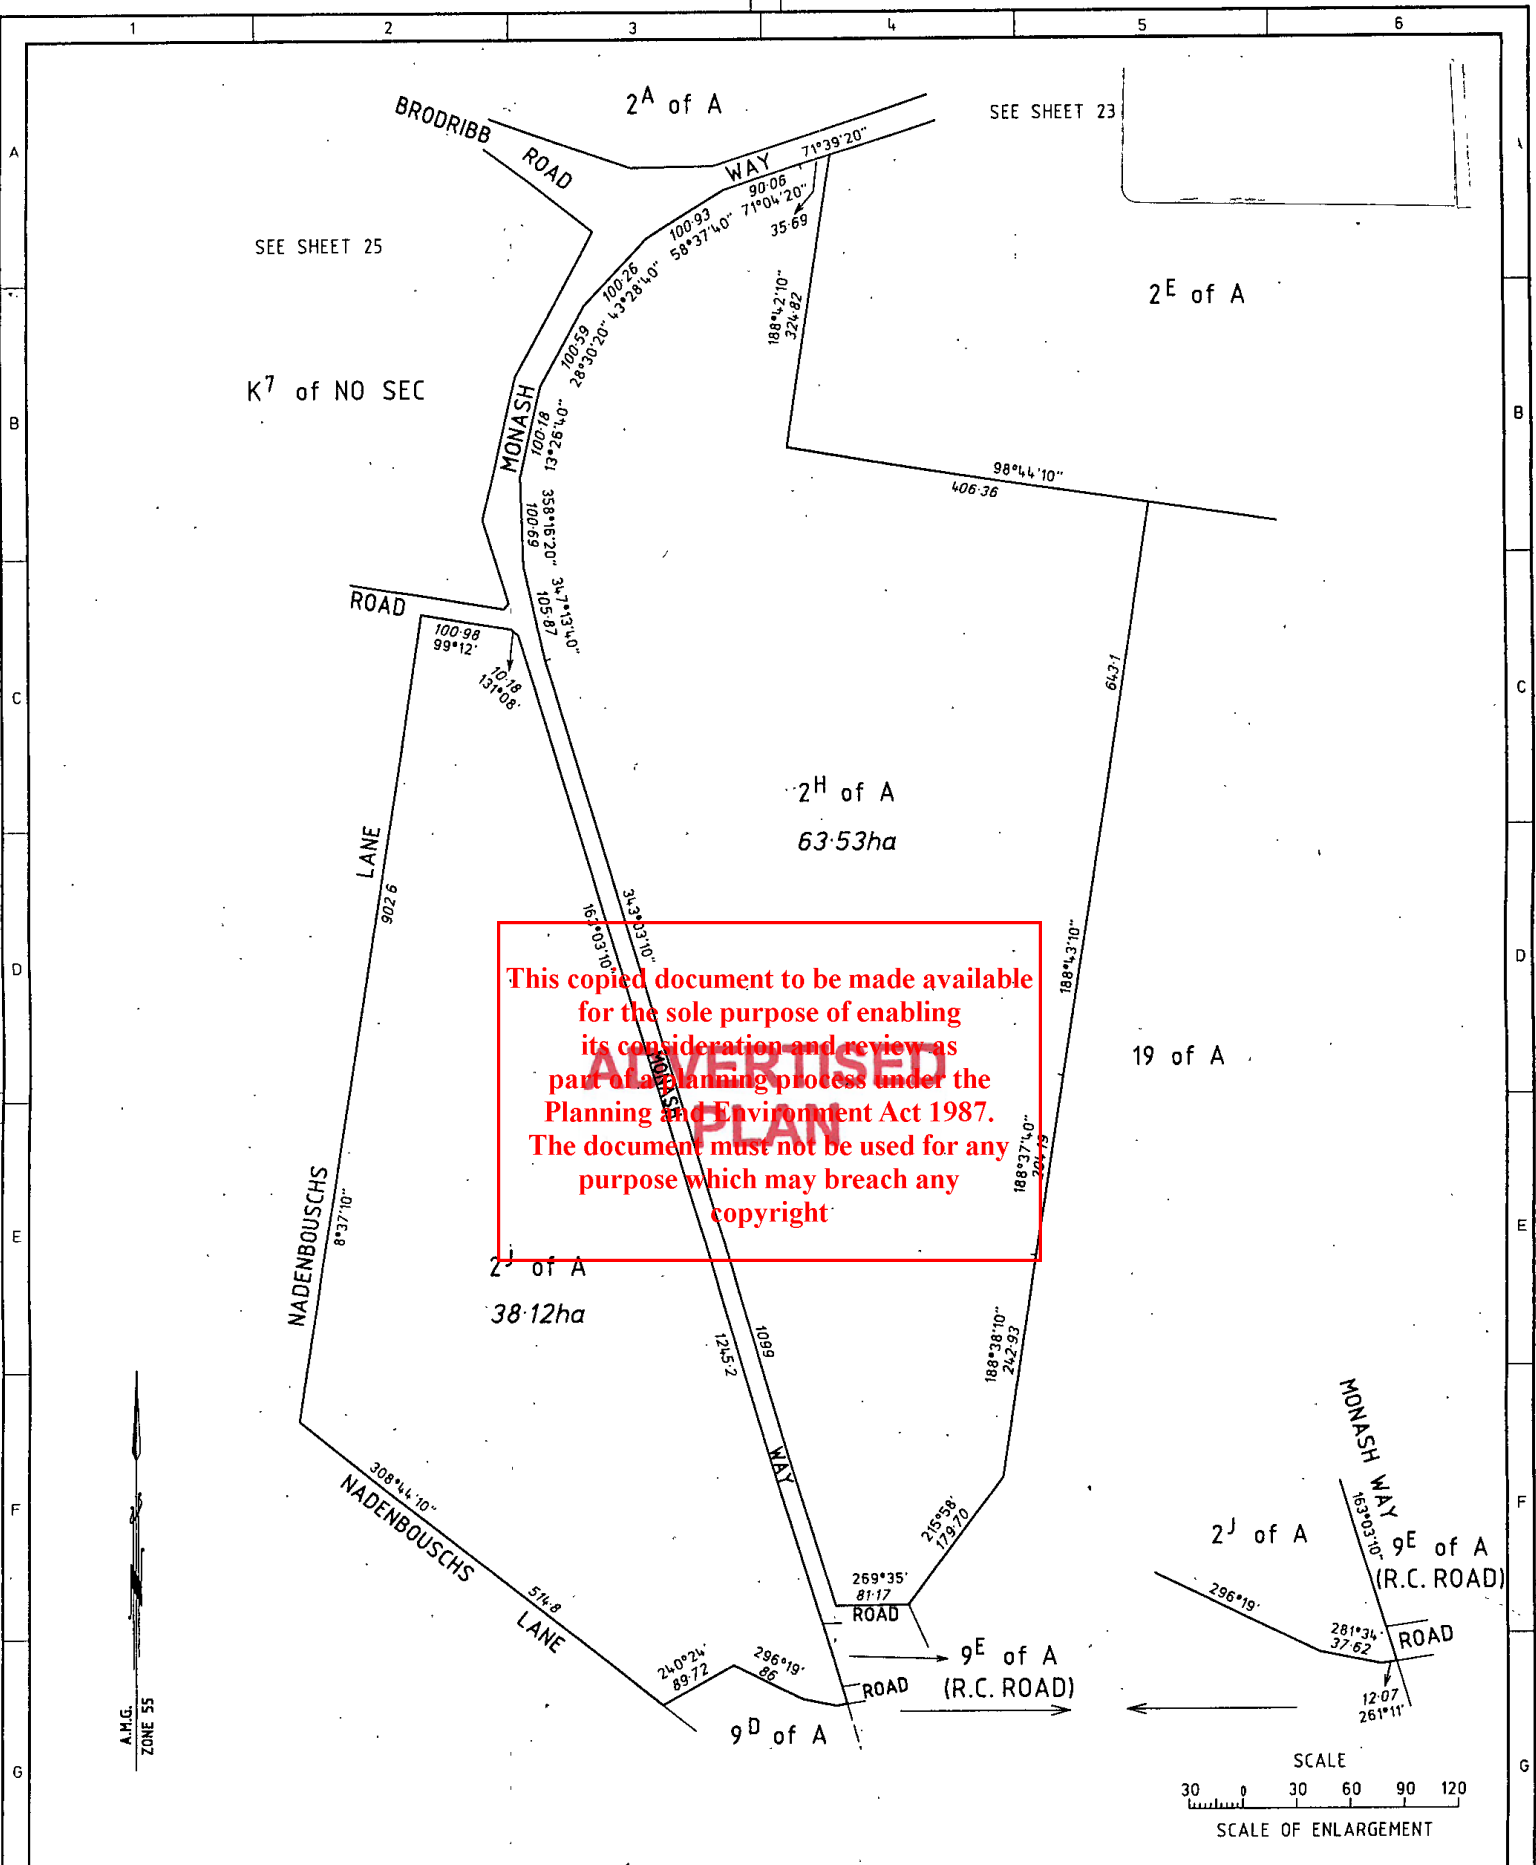

NOTATIONS

PREPARED FROM OP H 120 (A4),
C/T's VOL 8679 FOL 364, VOL 8769 FOL 328,
VOL 8821 FOL 151, VOL 9125 FOL 740,
LP 72440, R.C. SP 13737 AND CP 76266

SURVEYOR-GENERAL

DATE 13-11-1995

COUNTY OF BULN BULN
PARISH OF HAZELWOOD

OFFICE OF THE SURVEYOR GENERAL
DEPARTMENT OF THE TREASURY AND FINANCE

SHEET 24 OF 31 SHEETS

SCALE
60 0 60 120 180 240
LENGTHS ARE IN METRES

ORIGINAL
SCALE
1:6000
SHEET
SIZE
A3

File. No PO-13559B CP 116475

ADVERTISED
PLAN

This copied document to be made available
for the sole purpose of enabling
its consideration and review as
part of a planning process under the
Planning and Environment Act 1987.
The document must not be used for any
purpose which may breach any
copyright

2A of A

2H of A

2J of A

SEE SHEET 26

SEE SHEET 24

SEE SHEET 23

SEE SHEET 28

A.M.G.
ZONE 55

NOTATIONS

PREPARED FROM OP H 120(A4), CP 111556,
R.C. SP 13737 AND FIELDNOTES
BY J.E.TULLOCH L.S. DATED 1-11-1995

J. E. Tulloch
SURVEYOR-GENERAL

DATE 13-11-1995
OFFICE OF THE SURVEYOR GENERAL
DEPARTMENT OF THE TREASURY AND FINANCE


COUNTY OF BULN BULN
PARISH OF HAZELWOOD

SHEET 25 OF 31 SHEETS

ORIGINAL
SCALE 1:5000
SHEET SIZE A3
LENGTHS ARE IN METRES

File No PO-13559B CP 116475

10 110 120 130 1150mm

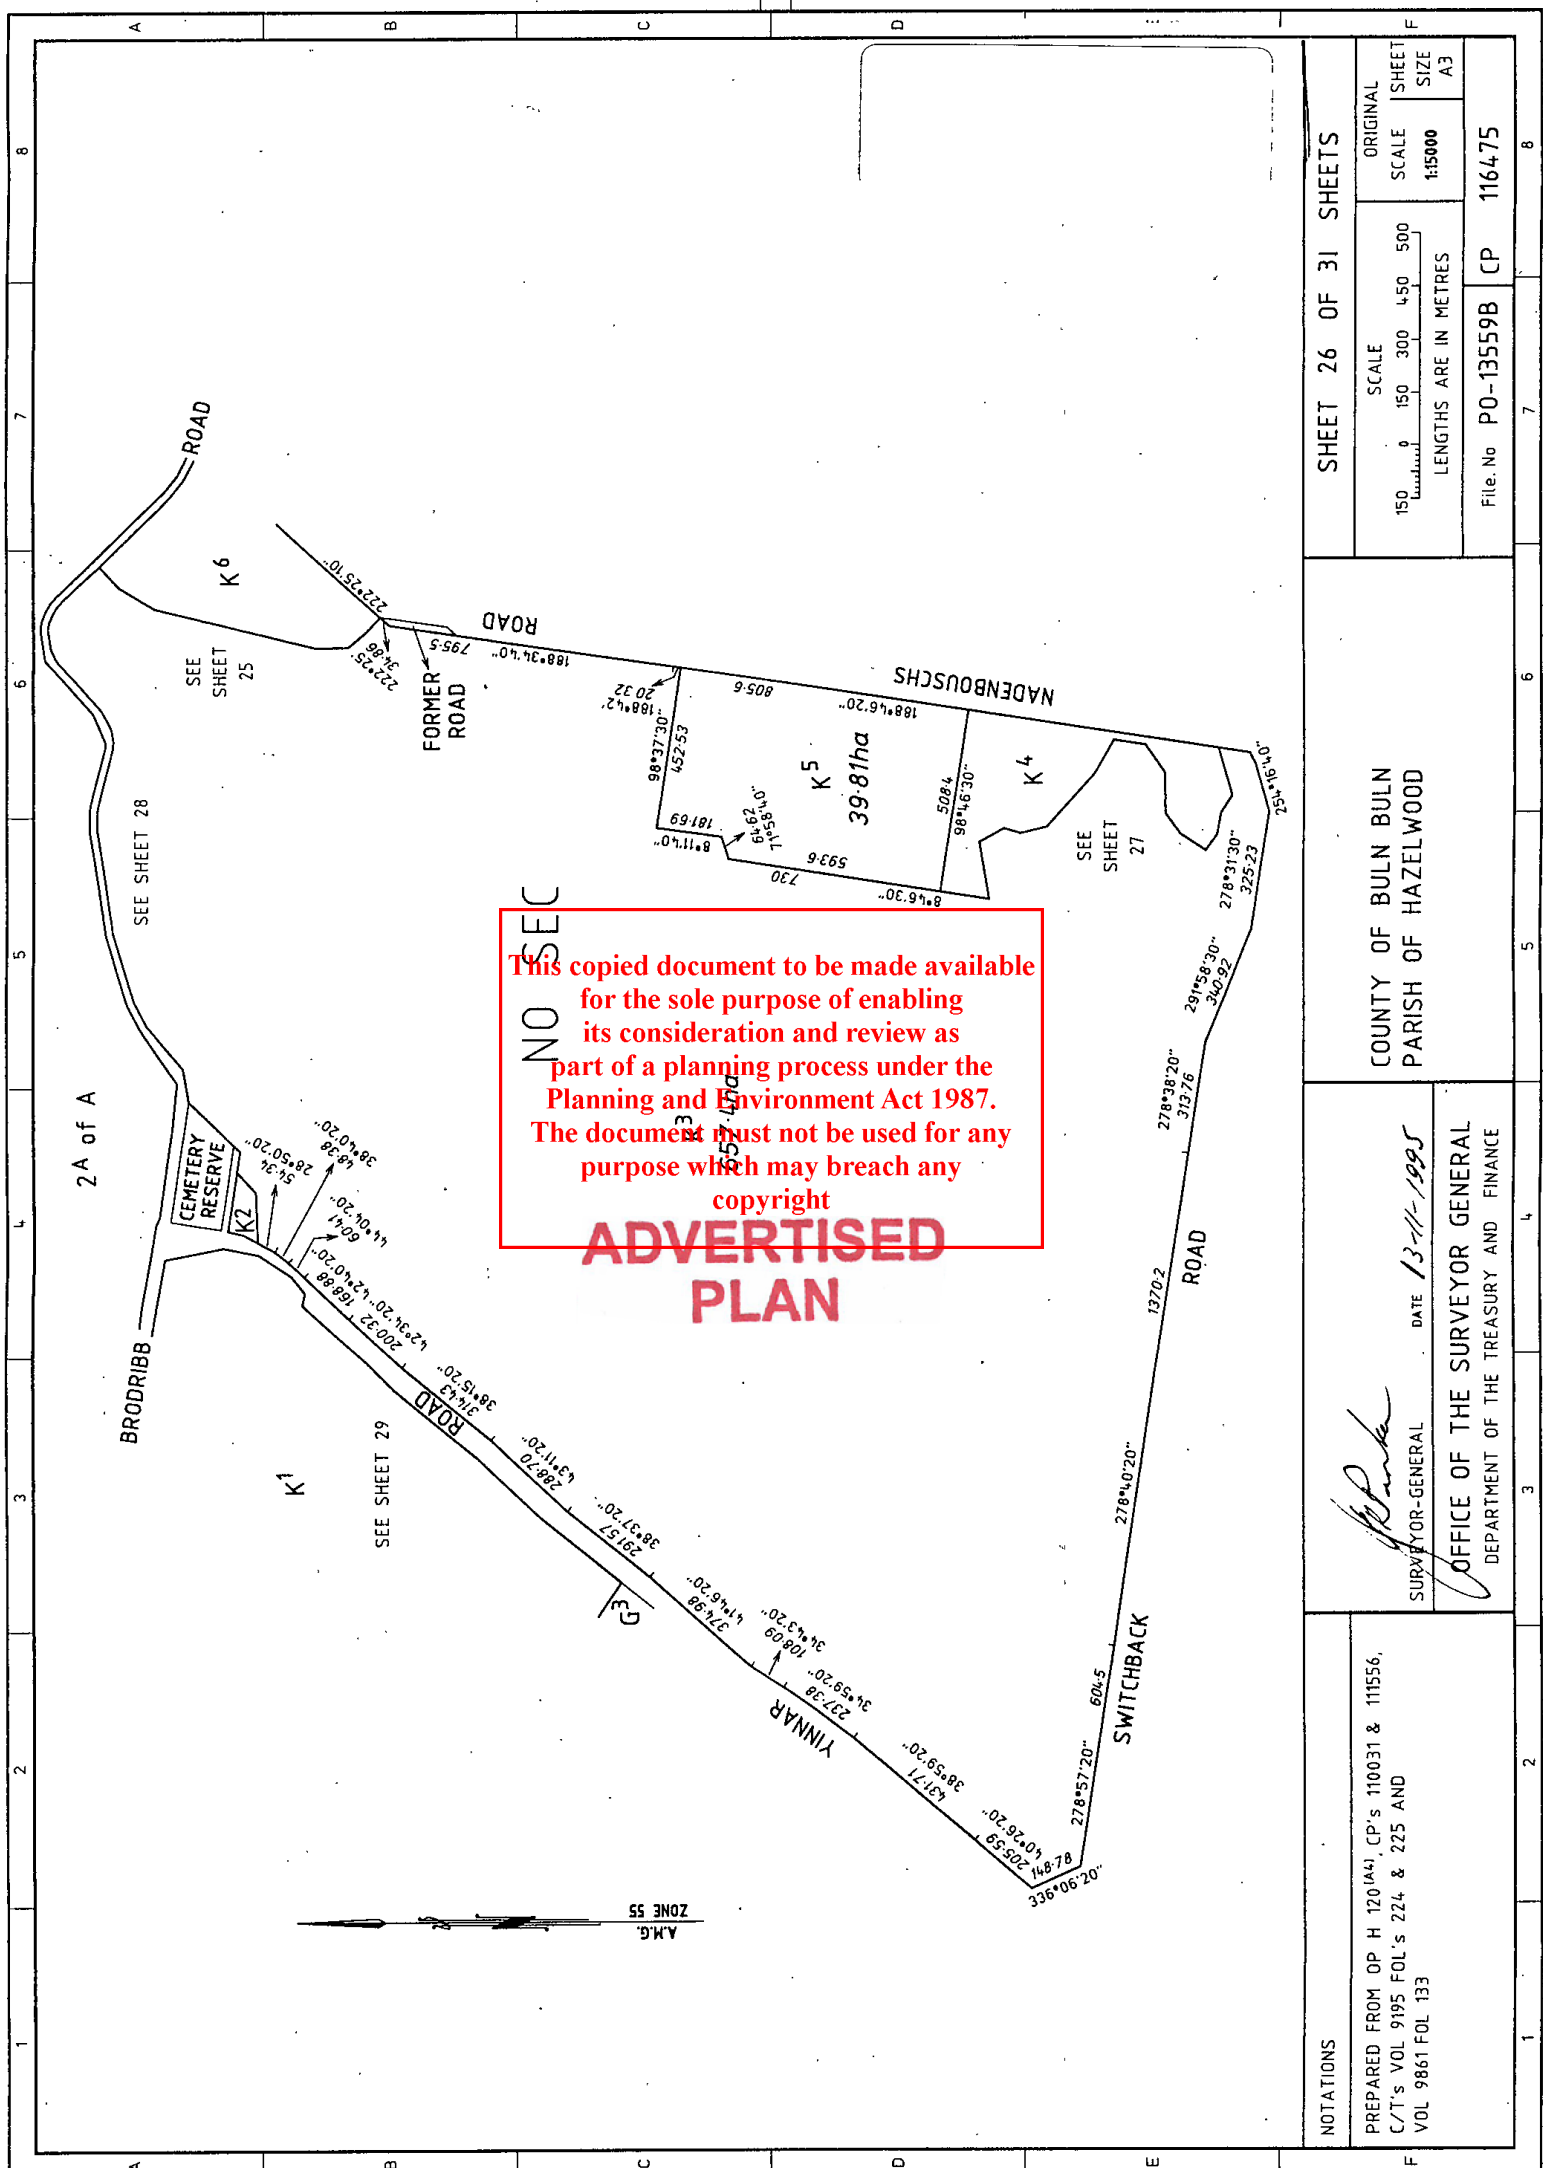

SHEET 26 OF 31 SHEETS		
 150 0 150 300 450 500 LENGTHS ARE IN METRES	ORIGINAL	
	SCALE	SHEET
	1:15000	SIZE A3
File No	PO-13559B	CP 116475

COUNTY OF BULN BULN
PARISH OF HAZELWOOD

[Signature]
SURVEYOR-GENERAL
DATE 13-11-1995
OFFICE OF THE SURVEYOR GENERAL
DEPARTMENT OF THE TREASURY AND FINANCE

NOTATIONS
PREPARED FROM OP H 120 (A4), CP's 110031 & 111556,
C/T's VOL 9195 FOL's 224 & 225 AND
VOL 9861 FOL 133

SEE SHEET 26

K⁵

98°46'30"

508.4

8°46'30"
136.35

157.90
80°14'40"

77.87
150°4'40"

17°27'40"
47.42

75.46
16°11'40"

131°21'30"

K⁴

17.55ha

NO SEC

K³

**ADVERTISED
PLAN**

This copied document to be made available
for the sole purpose of enabling
its consideration and review as
part of a planning process under the
Planning and Environment Act 1987.
The document must not be used for any
purpose which may breach any
copyright

ROAD

NADENBOUSCHS

89°10'40"
115.77

54°07'40"
71.96

23°31'40"
83.52

55.66
125°12'40"

60.09
99°17'40"

58.42
122°02'40"

137.44
74°04'40"

244°07'
36.63

254°16'40"
138.66

278°31'30"

SWITCHBACK

ROAD

SEE SHEET 26

A.M.G.
ZONE 55

NOTATIONS

SURVEYOR-GENERAL

DATE 13-11-1995

OFFICE OF THE SURVEYOR GENERAL
DEPARTMENT OF THE TREASURY AND FINANCE

PREPARED FROM OP H 120(A4),
CP's 110029 & 111556 AND C/T VOL 9861 FOL 134


COUNTY OF BULN BULN
PARISH OF HAZELWOOD

SHEET 27 OF 31 SHEETS


SCALE
30 0 30 60 90 120
LENGTHS ARE IN METRES

ORIGINAL
SCALE
1:3000
SHEET
SIZE
A3

File. No PO-13559B CP 116475

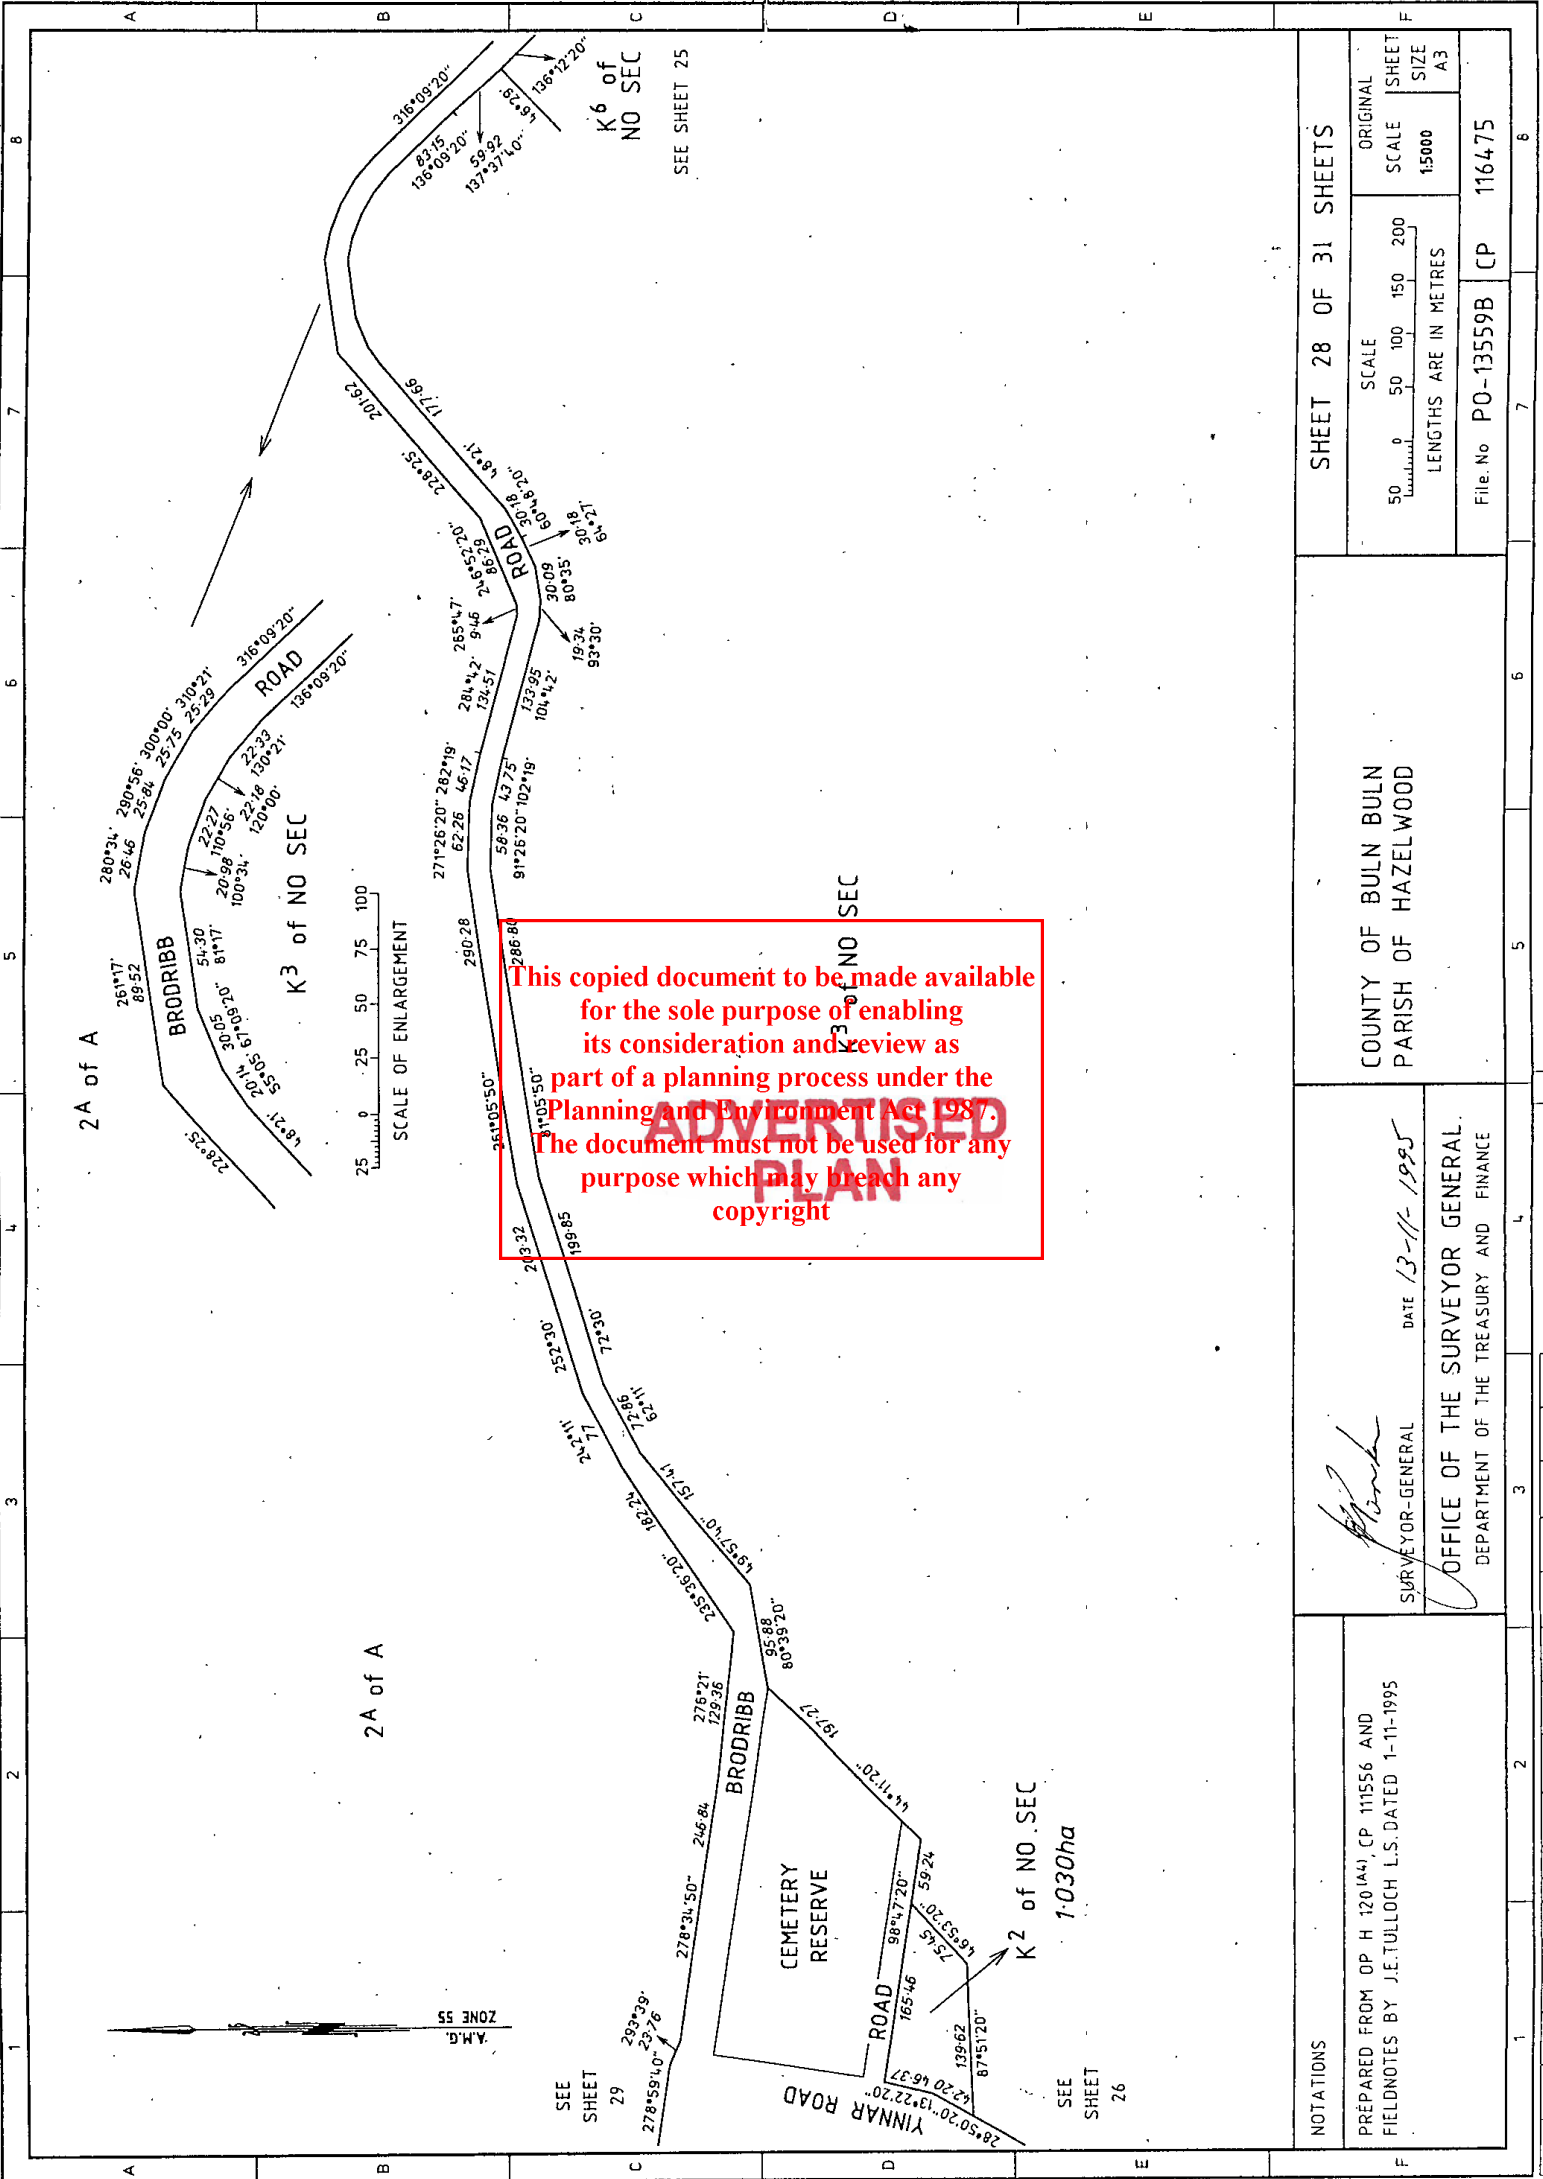


NOTATIONS		COUNTY OF BULN BULN PARISH OF HAZELWOOD		SHEET 28 OF 31 SHEETS											
PREPARED FROM OP H 1201(A4), CP 111556 AND FIELDNOTES BY J.E.TULLOCH L.S.DATED 1-11-1995															
 SURVEYOR-GENERAL DATE 13-11-1995		OFFICE OF THE SURVEYOR GENERAL DEPARTMENT OF THE TREASURY AND FINANCE		50 0 50 100 150 200 LENGTHS ARE IN METRES		ORIGINAL									
						SCALE	SHEET SIZE A3								
1		2		3		4		5		6		7		8	
1		2		3		4		5		6		7		8	

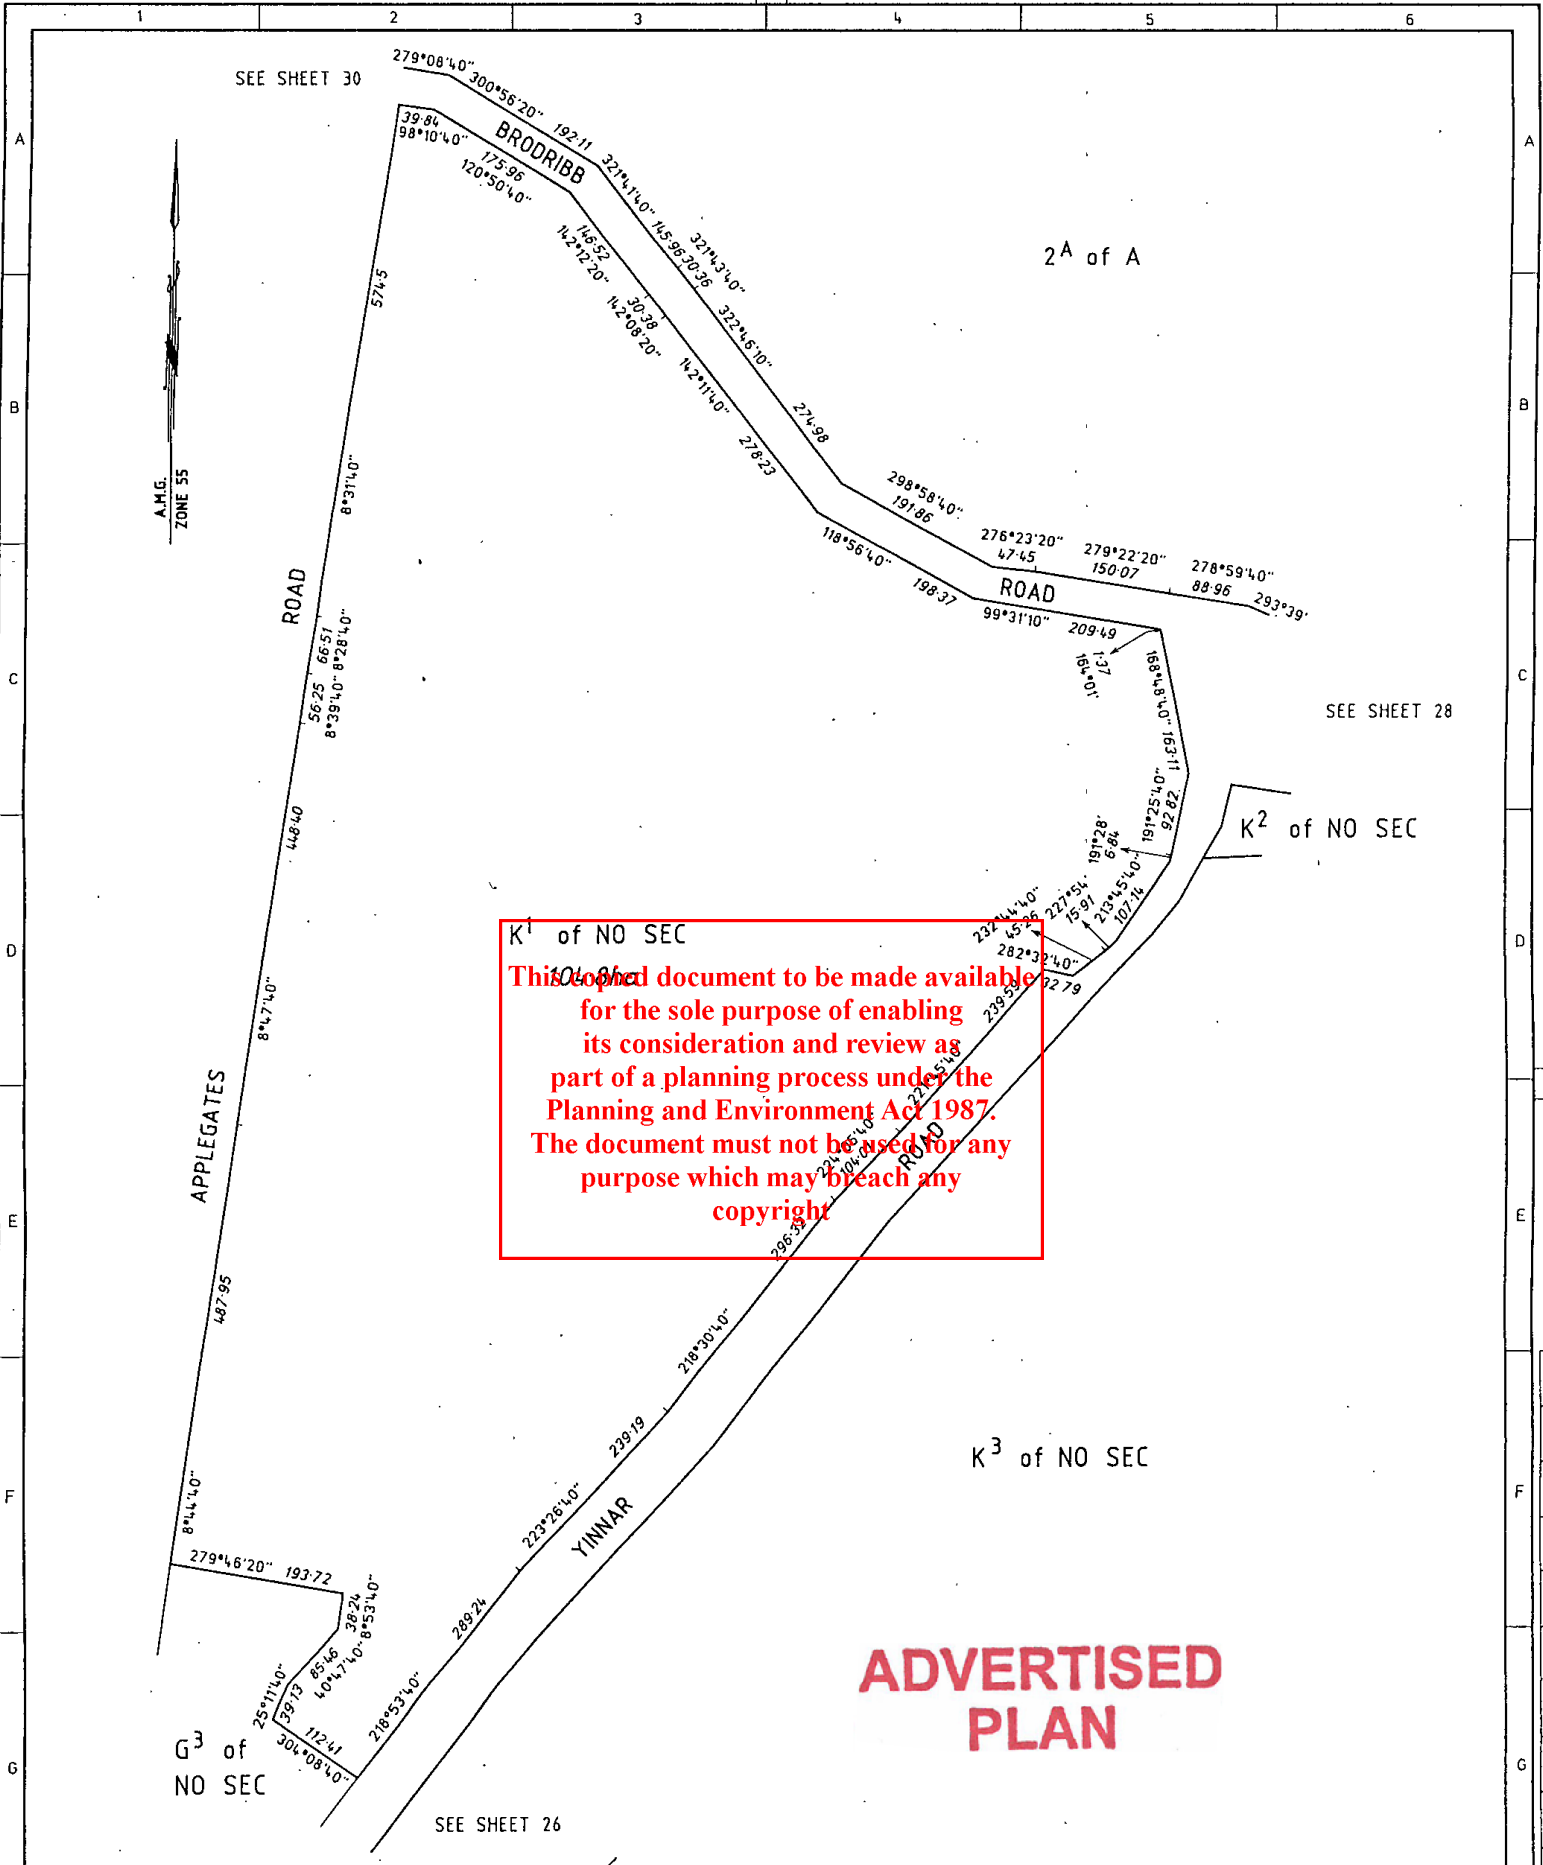

NOTATIONS	 SURVEYOR-GENERAL DATE 13-11-1995	OFFICE OF THE SURVEYOR GENERAL DEPARTMENT OF THE TREASURY AND FINANCE
PREPARED FROM OP H 120 ^(A4) , CP 111556 AND C/T's VOL 9821 FOL's 473-475 AND FIELDNOTES. BY J.E.TULLOCH. L.S. DATED 1-11-1995	COUNTY OF BULN BULN PARISH OF HAZELWOOD	SHEET 29 OF 31 SHEETS
		SCALE 60 0 60 120 180 240 LENGTHS ARE IN METRES ORIGINAL SCALE 1:6000 SHEET SIZE A3
		File No PO-13559B CP 116475

ADVERTISED
PLAN

This copied document to be made available
for the sole purpose of enabling
its consideration and review as
part of a planning process under the
Planning and Environment Act 1987.
The document must not be used for any
purpose which may breach any
copyright

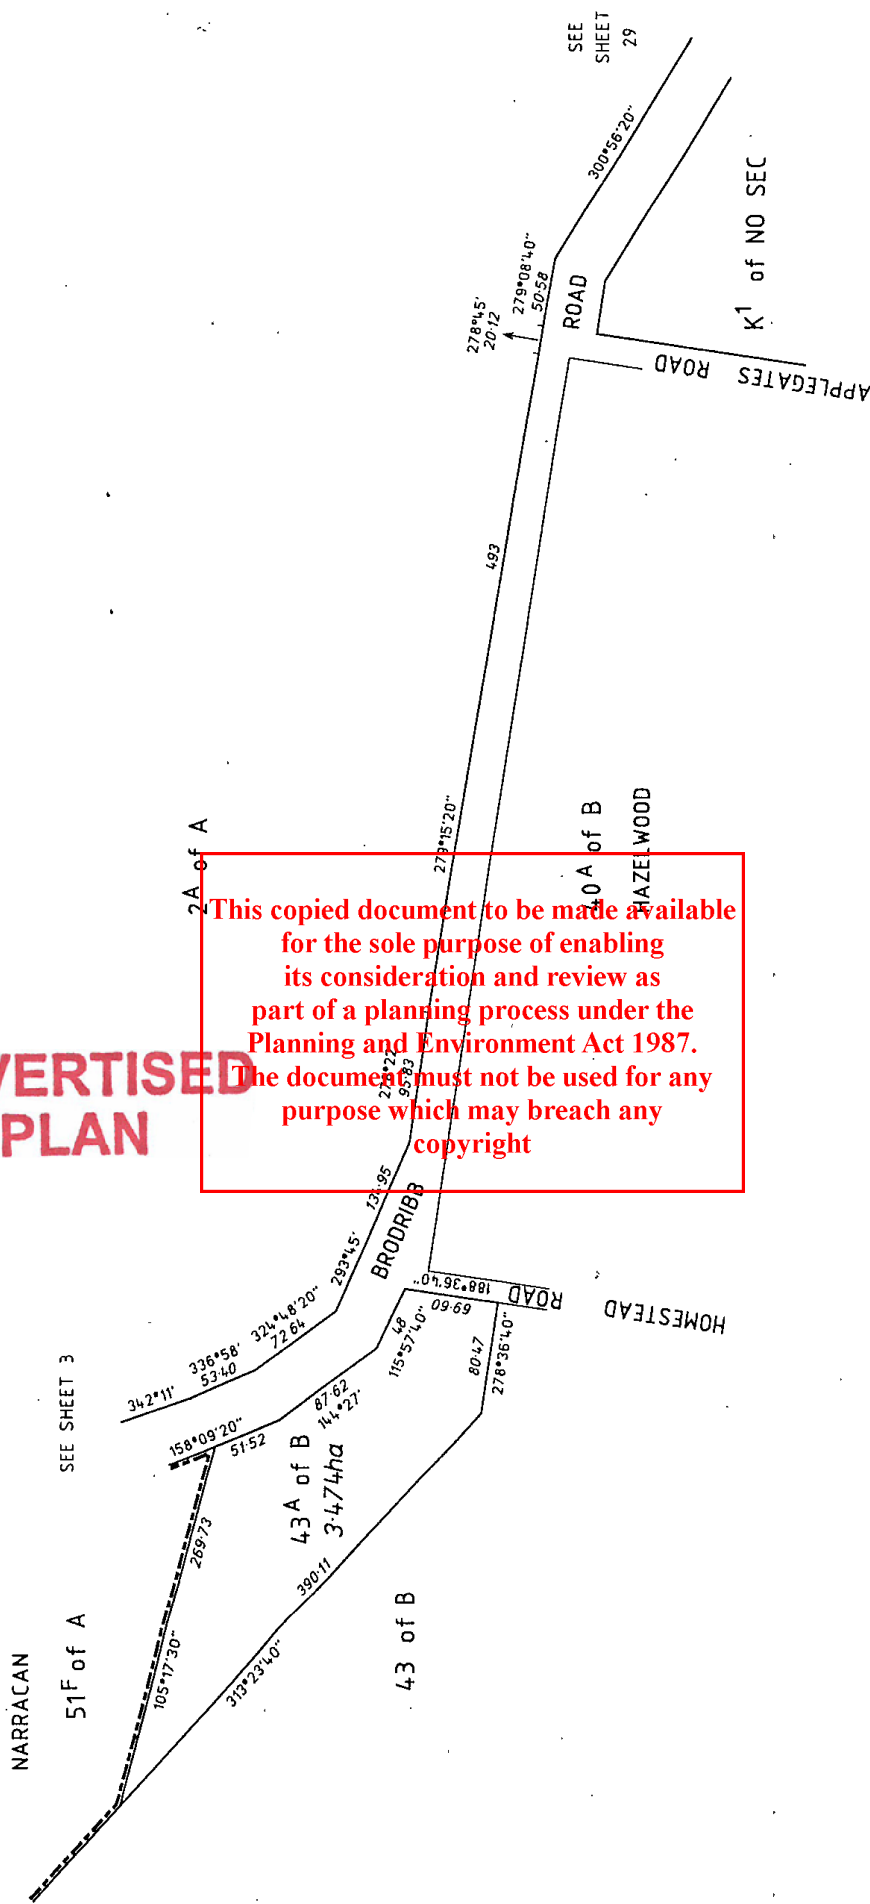

NOTATIONS

PREPARED FROM PARISH 3273-2, OP H 120(A4),
CP 111536, C/T VOL 6582 FOL 286 AND
FIELDNOTES BY J.E.TULLOCH L.S.DATED 1-11-1995

[Signature]
SURVEYOR-GENERAL
DATE 13-11-1995

OFFICE OF THE SURVEYOR GENERAL
DEPARTMENT OF THE TREASURY AND FINANCE

SHEET 30 OF 31 SHEETS

SCALE	ORIGINAL	
	SCALE	SHEET SIZE
40 80 120 160	1:4000	A3
LENGTHS ARE IN METRES		

File No PO-13559B CP 116475

COUNTY OF BULN BULN
PARISH OF HAZELWOOD

1 2 3 4 5 6 7 8

TITLE PLAN				TP4870
Easement Information				
Easement Reference	Purpose / Authority	Width (Metres)	Origin	Land Benefitted / In Favour of
E-1	PIPELINE	SEE PLAN	V276944U	CENTRAL GIPPSLAND REGION WATER AUTHORITY
E-2	PIPELINE	SEE PLAN	V276943X	CENTRAL GIPPSLAND REGION WATER AUTHORITY
E-3	PIPELINE	SEE PLAN	V676627A	" "
E-4	"	"	V676628W	" "
E-5	CARRIAGEWAY	SEE PLAN	AH372528U	LOT 2 ON PS601775M
This copied document to be made available for the sole purpose of enabling its consideration and review as part of a planning process under the Planning and Environment Act 1987. The document must not be used for any purpose which may breach any copyright				
ADVERTISED PLAN				
				Sheet 31 of 31 Sheets

MODIFICATION TABLE

RECORD OF ALL ADDITIONS OR CHANGES TO THE PLAN

PLAN NUMBER

TP4870K

LAND	MODIFICATION	DEALING REFERENCE	DATE AND TIME ENTERED		NEW EDITION NUMBER	SIGNATURE OF ASSISTANT REGISTRAR OF TITLES
			DATE	TIME		
C.A. 8C	CREATION OF EASEMENT (E-1)	V276943X			2	
C.A. 8D	CREATION OF EASEMENT (E-2)	V276944U			2	
C.A. 6P	RESTRUCTURE (T.P. 7778F)	V276967J			3	
C.A. 8H	RESTRUCTURE (T.P. 7777H)	V276975L			"	
C.A. 6L Sec A	RESTRUCTURE (TP8000210)				4	
CA 5D SEC A	RESTRUCTURE (TP7766N)	V603345M			4	
CA 5E SEC A	RESTRUCTURE (TP.7767L)	V603346J			4	
C.A. 6J SEC A	RESTRUCTURE (T.P. 800020W).				5	
CA 6H	CREATION OF EASEMENT	V676627A			6	
CA 49E	" " "	V676628W			6	
C.A. 3J	RESTRUCTURE (T.P. 7756R)	V362847Q			7	
C.A. 4E	TRANSFERRED OUT OF T.P. 4870K. (T.P. 12433M)	V412076D			7	
C.A. 4F	TRANSFERRED OUT OF T.P. 4870K. (T.P. 12433M)	V475756J			7	


This copied document to be made available
for the sole purpose of enabling
its consideration and review as
part of a planning process under the
Planning and Environment Act 1987.
The document must not be used for any
purpose which may breach any
copyright

MODIFICATION TABLE

RECORD OF ALL ADDITIONS OR CHANGES TO THE PLAN

PLAN NUMBER

T.P. 4870 K.

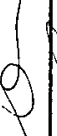LAND	MODIFICATION	DEALING REFERENCE	DATE AND TIME ENTERED		NEW EDITION NUMBER	SIGNATURE OF ASSISTANT REGISTRAR OF TITLES
			DATE	TIME		
C.A. 4G	RESTRUCTURE (T.P. 12432Q)	V 475 75 F			7	
C.A. 3C	" (T.P. 7750E)	V 362 851 K			7	
C.A. 3P	" (T.P. 7751C)	V 362 852 G			7	
C.A. 3E	" (T.P. 7752A)	V 362 853 D			7	
C.A. 3F	" (T.P. 7753X)	V 362 854 A			7	
C.A. 3G	" (T.P. 7754V)	V 362 855 W			7	
C.A. 3K	" (T.P. 7757P)	V 362 858 M			7	
C.A. 3L	" (T.P. 7758M)	V 362 849 J			7	
C.A. 3M	" (T.P. 7759K)	V 362 850 J			7	
C.A. 4J	" (T.P. 7764S)	V 362 851 F			7	
C.A. 4K	" (T.P. 7765G)	V 362 852 C			7	
C.A. 6B	" (T.P. 7770X)	V 362 854 V			7	
C.A. 4H	" (T.P. 7763U)	V 365994D			7	

This copied document to be made available
for the sole purpose of enabling
its consideration and review as
part of a planning process under the
Planning and Environment Act 1987.
The document must not be used for any
purpose which may breach any
copyright

MODIFICATION TABLE

RECORD OF ALL ADDITIONS OR CHANGES TO THE PLAN

PLAN NUMBER

T.P. 4870 K

LAND	MODIFICATION	DEALING REFERENCE	DATE AND TIME ENTERED		NEW EDITION NUMBER	SIGNATURE OF ASSISTANT REGISTRAR OF TITLES
			DATE	TIME		
C.A. 6 G	RESTRUCTURE (T.P. 7775 M)	V 36 5009 M.			7	
C.A. 5 F	RESTRUCTURE (T.P. 7768 J)	V 24 806 K			8	
C.A. 6 H	RESTRUCTURE (T.P. 7776 K)	V 22 407 S			8	
C.A. 6 C	RESTRUCTURE (T.P. 7771 V)	V 89 597 M			8	PM
C.A. 6 D	RESTRUCTURE (T.P. 7772 T)	V 87 597 S			8	PM
C.A. 6 E	RESTRUCTURE (T.P. 7773 R)	V 87 597 S			8	PM
C.A. 3 H	RESTRUCTURE (T.P. 7755 T)	V 40 541 S B			9	
C.A. 6 K	APPURTENANT EASEMENT (A-1)	V 63 8039 P			9	
C.A. 3 A	RESTRUCTURE (T.P. 7748 Q)	W 40 5415 P			9	
C.A. 3 B	RESTRUCTURE (T.P. 7749 N)	W 40 5416 N			9	
C.A. K7	RESTRUCTURE (T.P. 18011 J)	W 65 9801 N			10	
C.A. 6 R	CREATION OF EASEMENT	AH372528U			11	M.V
C.A. 6 A	RESTRUCTURE (TP7769G)	AL877453A			12	REN

This copied document to be made available for the sole purpose of enabling its consideration and review as part of a planning process under the Planning and Environment Act 1987. The document must not be used for any purpose which may breach any copyright.

REGISTER SEARCH STATEMENT (Title Search) Transfer of Land Act 1958

Page 1 of 1

VOLUME 06470 FOLIO 870

Security no : 124131532363T
Produced 22/01/2026 09:24 AM

LAND DESCRIPTION

Lot 1 on Title Plan 383784H.
PARENT TITLE Volume 02788 Folio 557
Created by instrument 1815504 14/05/1941

REGISTERED PROPRIETOR

Estate Fee Simple
Sole Proprietor
OBENVALE PTY LTD of 33 BANK STREET SOUTH MELBOURNE VIC 3205
AL697166F 19/02/2015

**This copied document to be made available
for the sole purpose of enabling
its consideration and review as
part of a planning process under the
Planning and Environment Act 1987.
The document must not be used for any
purpose which may breach any
copyright**

ENCUMBRANCES, CAVEATS AND NOTICES

CAVEAT AY104705B 17/06/2024

Caveator
TRAMWAY BESS PTY LTD ACN: 672963085
Grounds of Claim
AGREEMENT WITH THE FOLLOWING PARTIES AND DATE.
Parties
THE REGISTERED PROPRIETOR(S)
Date
07/06/2024
Estate or Interest
INTEREST AS CHARGE
Prohibition
ABSOLUTELY
Lodged by
PINSENT MASONS
Notices to
VANESSA SCRIVENER of "GATEWAY TOWER" LEVEL 32 1 MACQUARIE PLACE SYDNEY NSW
2000

**ADVERTISED
PLAN**

Any encumbrances created by Section 98 Transfer of Land Act 1958 or Section 24 Subdivision Act 1988 and any other encumbrances shown or entered on the plan set out under DIAGRAM LOCATION below.

DIAGRAM LOCATION

SEE TP383784H FOR FURTHER DETAILS AND BOUNDARIES

ACTIVITY IN THE LAST 125 DAYS

NIL

-----END OF REGISTER SEARCH STATEMENT-----

Additional information: (not part of the Register Search Statement)

Street Address: TRAMWAY ROAD HAZELWOOD NORTH VIC 3840

DOCUMENT END

Imaged Document Cover Sheet

The document following this cover sheet is an imaged document supplied by LANDATA®, Secure Electronic Registries Victoria.

Document Type	Plan
Document Identification	TP383784H
Number of Pages (excluding this cover sheet)	2
Document Assembled	22/01/2026 09:24

Copyright and disclaimer notice:

© State of Victoria. This publication is copyright. No part may be reproduced by any process except in accordance with the provisions of the Copyright Act 1968 (Cth) and for the purposes of Section 32 of the Sale of Land Act 1962 or pursuant to a written agreement. The information is only valid at the time and in the form obtained from the LANDATA® System. None of the State of Victoria, LANDATA®, Secure Electronic Registries Victoria Pty Ltd (ABN 86 627 986 396) as trustee for the Secure Electronic Registries Victoria Trust (ABN 83 206 746 897) accept responsibility for any subsequent release, publication or reproduction of the information.

The document is invalid if this cover sheet is removed or altered.


**This copied document to be made available
for the sole purpose of enabling
its consideration and review as
part of a planning process under the
Planning and Environment Act 1987.
The document must not be used for any
purpose which may breach any
copyright**

**ADVERTISED
PLAN**

TITLE PLAN		EDITION 1	TP 383784H
Location of Land Parish: HAZELWOOD Township: Section: A Crown Allotment: 15A(PT) Crown Portion: Last Plan Reference: Derived From: VOL 6470 FOL 870 Depth Limitation: NIL		Notations ADVERTISED PLAN ANY REFERENCE TO MAP IN THE TEXT MEANS THE DIAGRAM SHOWN ON THIS TITLE PLAN	
Description of Land / Easement Information E-1 & E-4 = EASEMENT TO SEC CREATED BY C/E 2018991 E-2 & E-4 = EASEMENT TO SEC CREATED BY C/E C 966 126 E-3 = EASEMENT TO SEC CREATED BY C/E J480814 SEE SHEET 2 FOR FURTHER EASEMENT DETAILS		THIS PLAN HAS BEEN PREPARED FOR THE LAND REGISTRY, LAND VICTORIA, FOR TITLE DIAGRAM PURPOSES AS PART OF THE LAND TITLES AUTOMATION PROJECT COMPILED: 04/04/2000 VERIFIED: G.B.	
GOVT. ROAD 2606 1877 58°34'0W 200 250 200 49/10 N89°40'E 3069½ S89°24'W 15 2648 50°14½'E 15A 1 80A 1R 25P This copied document to be made available for the sole purpose of enabling its consideration and review as part of a planning process under the Planning and Environment Act 1987. The document must not be used for any purpose which may breach any copyright			
TABLE OF PARCEL IDENTIFIERS WARNING: Where multiple parcels are referred to or shown on this Title Plan this does not imply separately disposable parcels under Section 8A of the Sale of Land Act 1962 PARCEL 1 = CA 15A (PT)			
LENGTHS ARE IN LINKS		Metres = 0.3048 x Feet Metres = 0.201168 x Links	Sheet 1 of 2 sheets

TITLE PLAN

TP 383784H

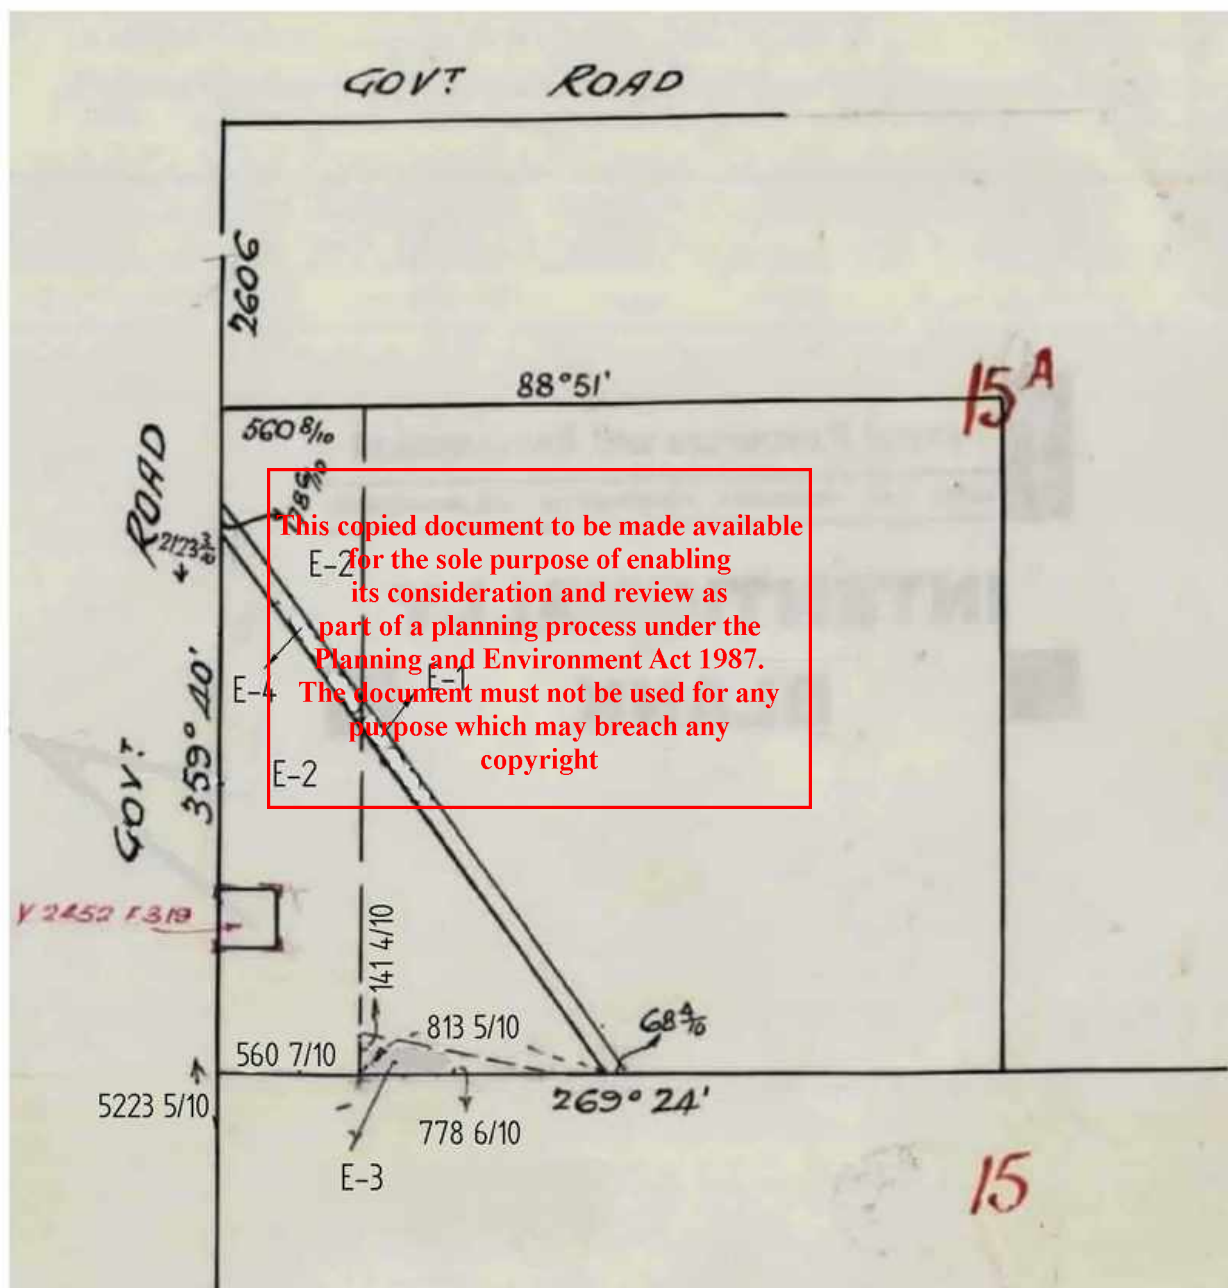

**ADVERTISED
PLAN**

LENGTHS ARE IN
LINKS

Metres = 0.3048 x Feet
Metres = 0.201168 x Links

Sheet 2 of 2 Sheets