



**Clarke
Hopkins
exists**

MORNINGTON PENINSULA SPECIALIST HOSPITAL
220088 | 9-17 CRANBOURNE FRANKSTON


DESIGN PRESENTATION

REV a | 18 JULY 2023




01


DESIGN RESPONSE

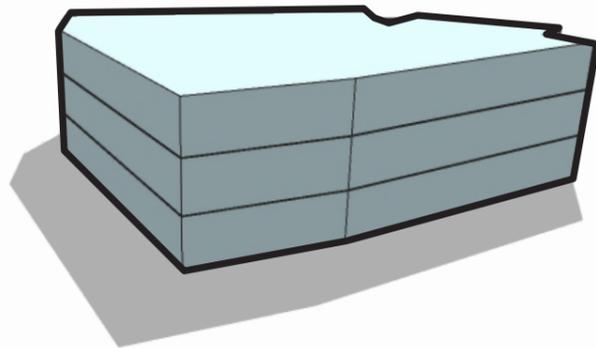


SOLID SINGLE MASS

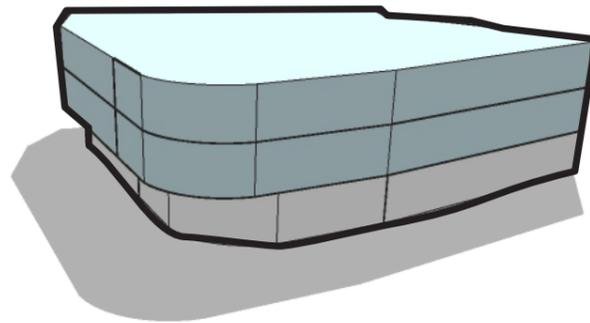


SPLIT MASS

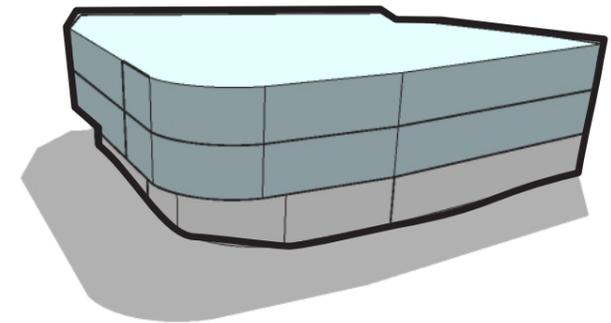


PUSH & PULL FORM

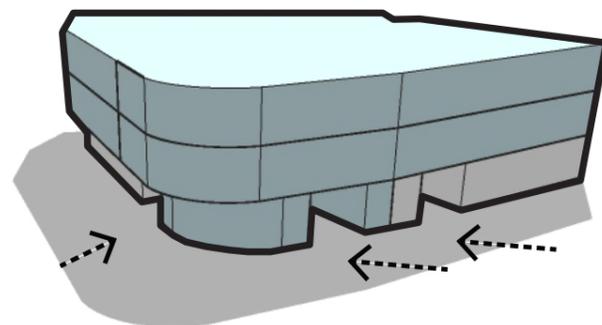


KEY FORM ENTRY

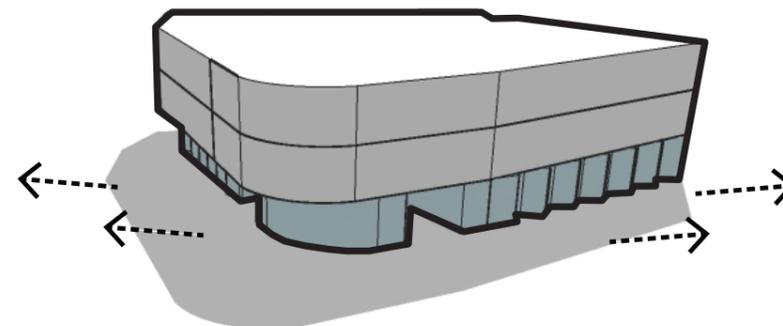


SELECTIVE VIEWS

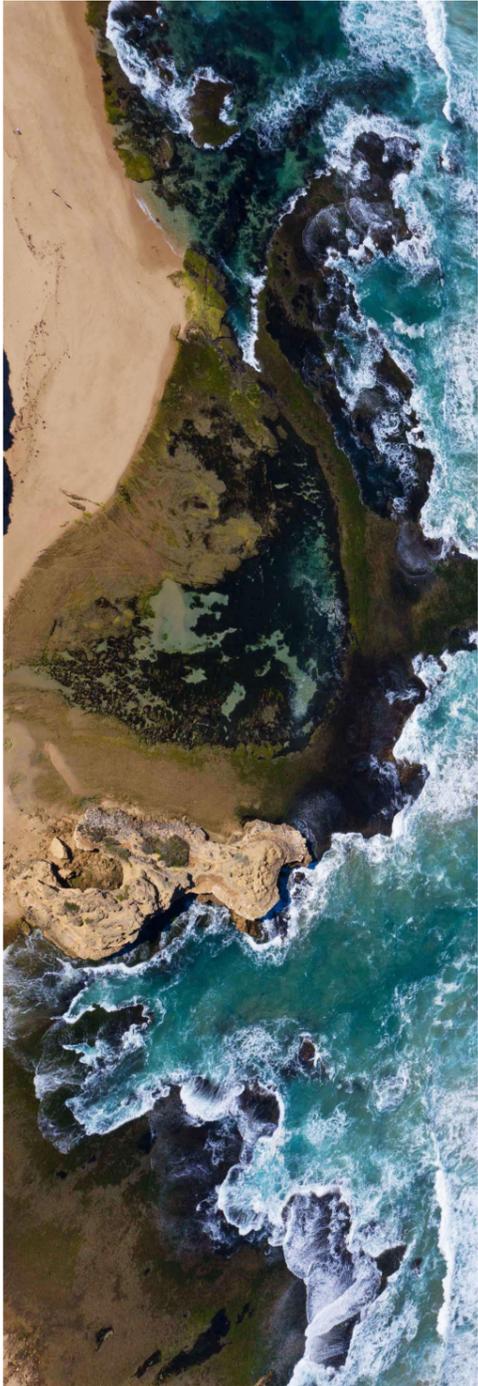


MATERIALS DRAWN FROM COASTAL NATURAL TONES

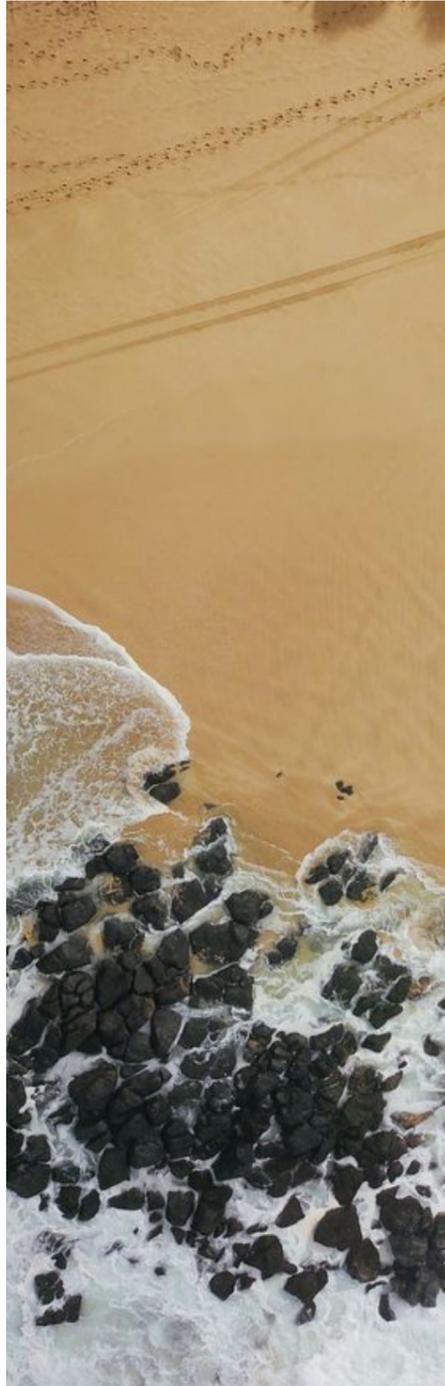

USE OF BIOPHILIC DESIGN PRINCIPLES & CREATING DIRECT & INDIRECT CONNECTIONS TO NATURE

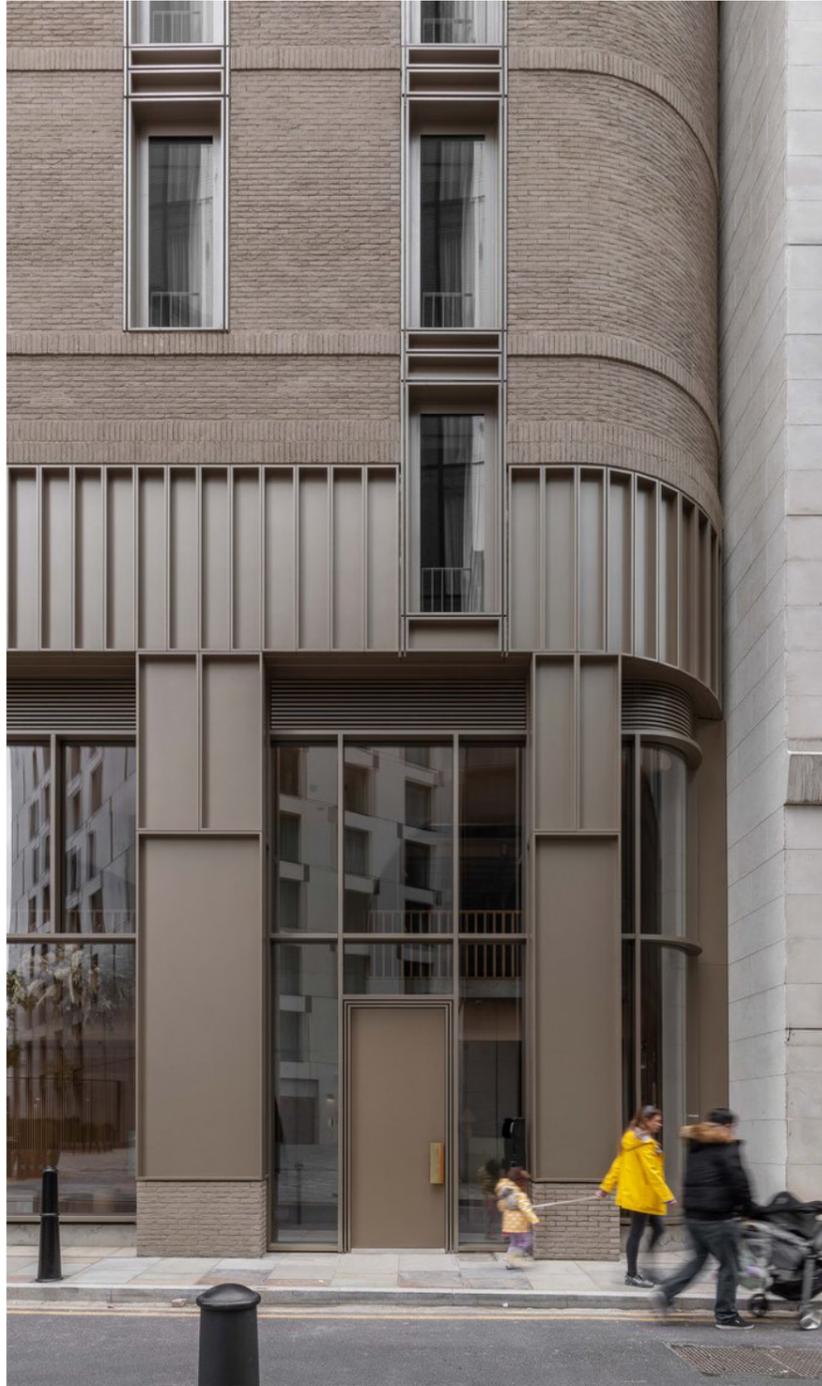

CREATE TONAL VARIANCE BY TRANSLATING THESE NATURAL TONES INTO THE FACADE MATERIALS WITH BRICK AND METAL. PAIRING THIS WITH A GENTLE CURVE CREATES A SOFT AND INVITING BUILDING

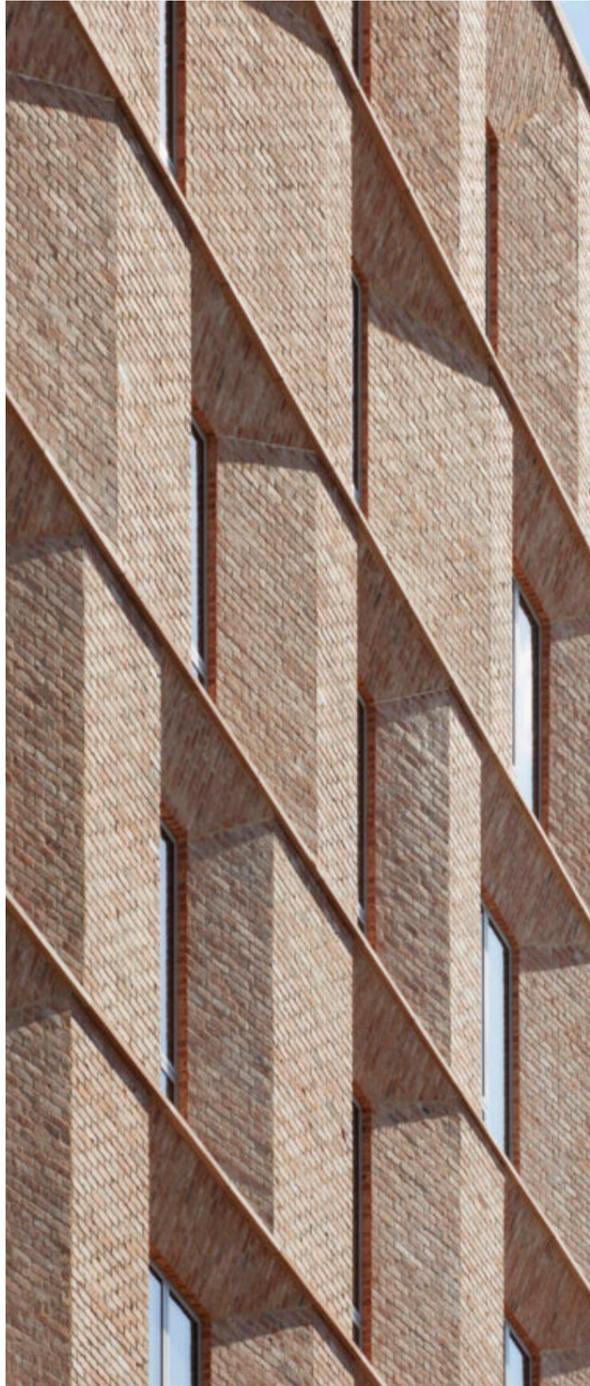

USE OF ANGLED PANEL TO MIMIC CARVED SANDSTONE AND INJECT A SENSE OF LUXURY INTO THE SKIN OF THE BUILDING






MATERIALS DRAWN FROM
COASTAL NATURAL TONES



POWDER COATED PERFORATED
ALUMINIUM

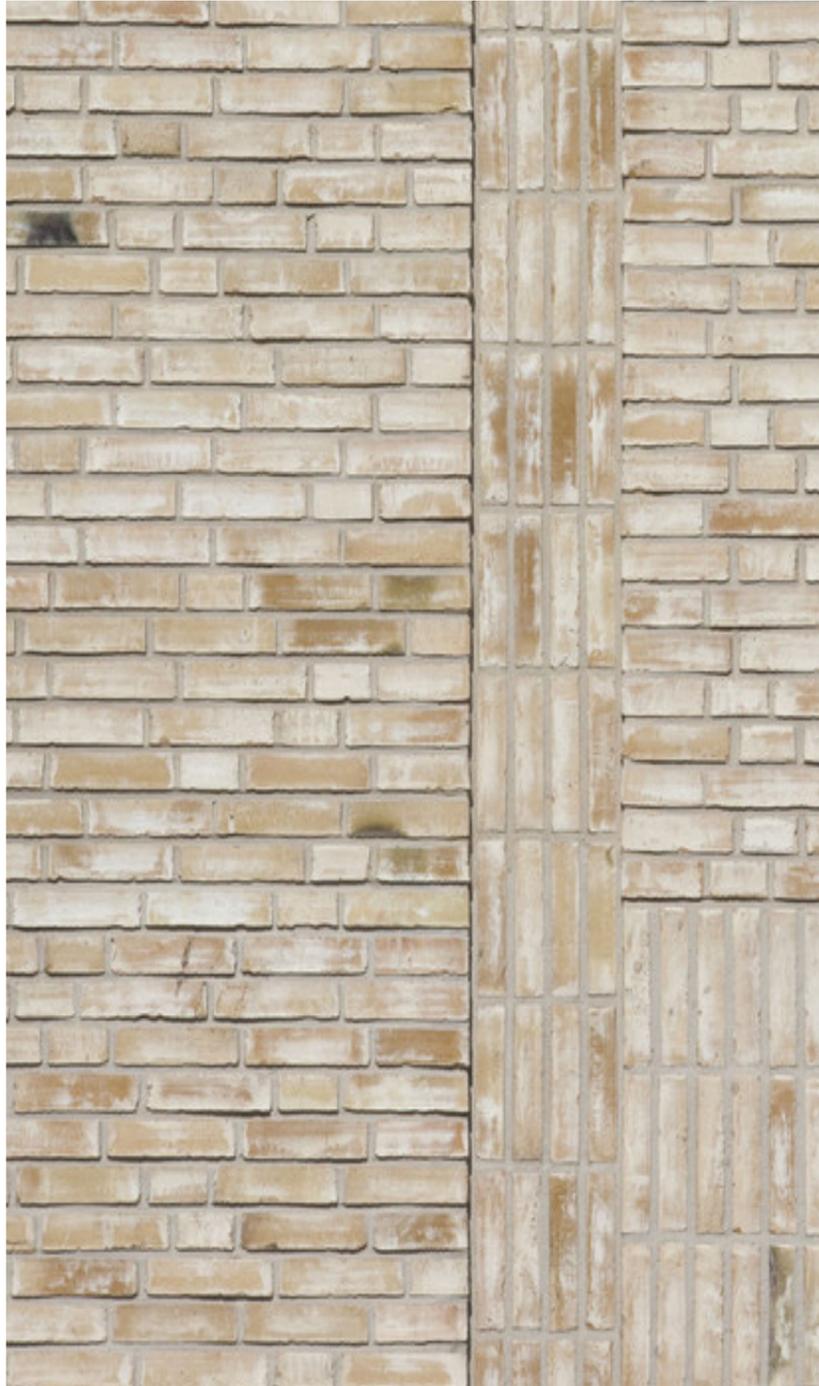

SAND BRICKWORK



WOOD PANELLING



LANDSCAPING TO SOFTEN

















02

ARCHITECTURAL DRAWINGS

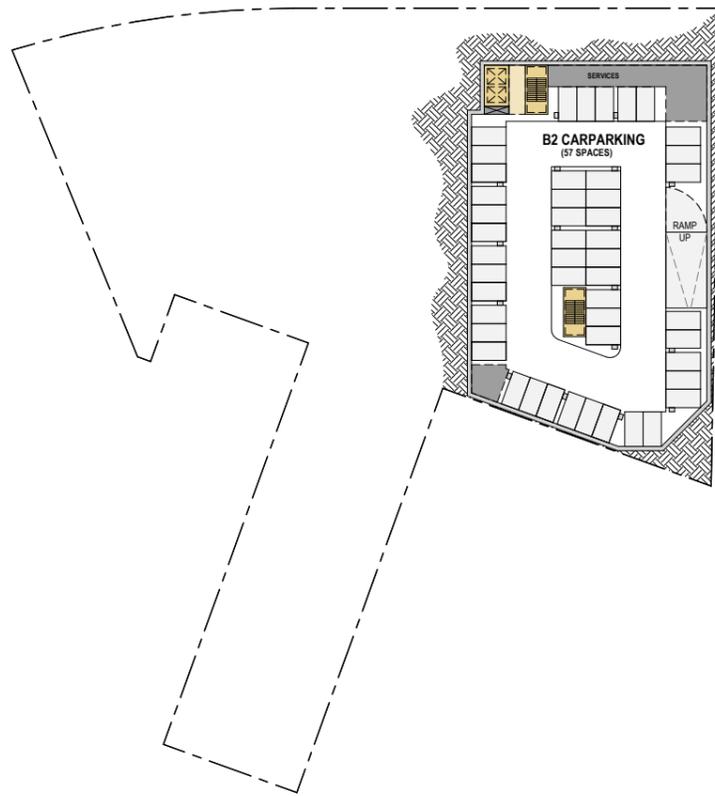


LEVEL B2

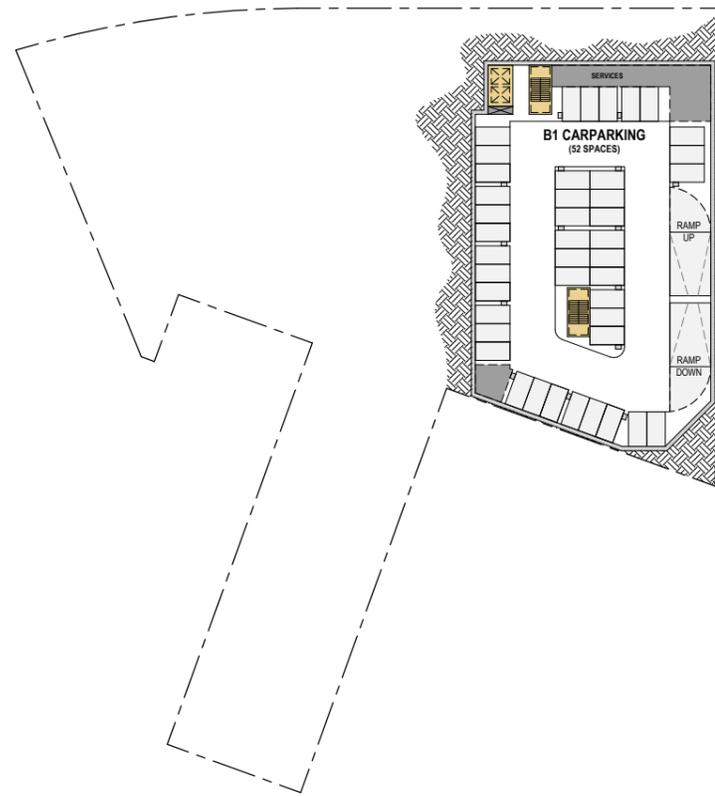


LEVEL B1




GROUND LEVEL

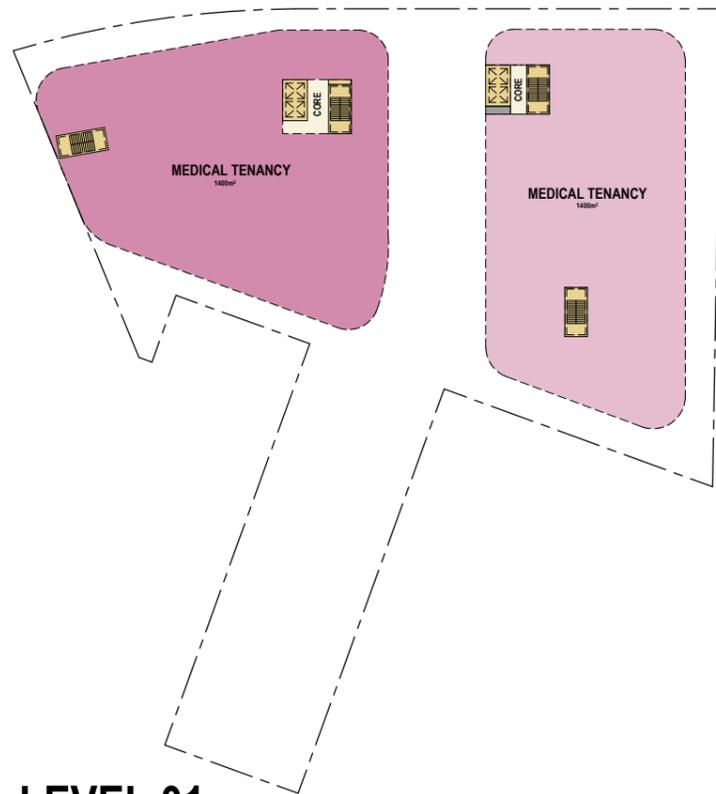

LEVEL 01

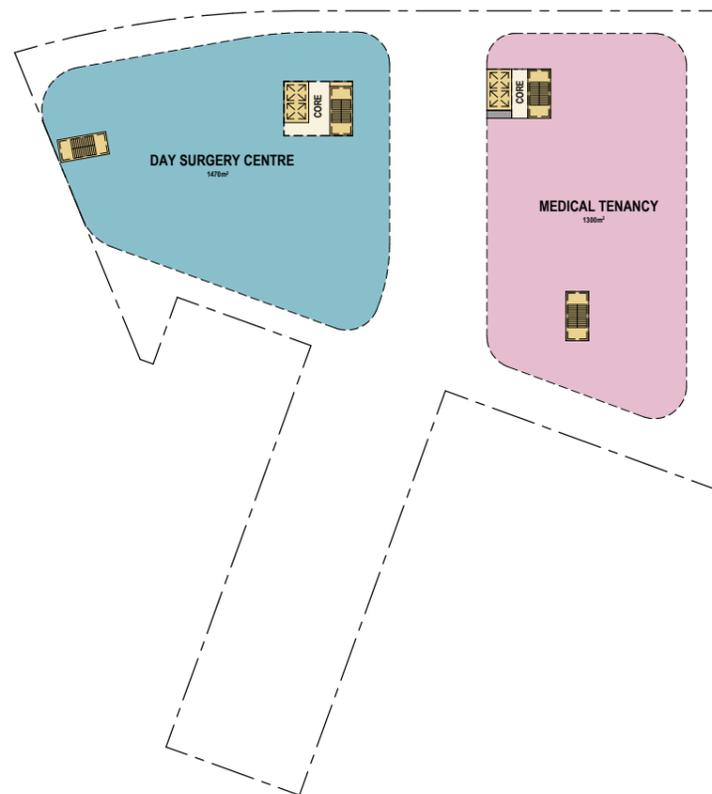

LEVEL 02

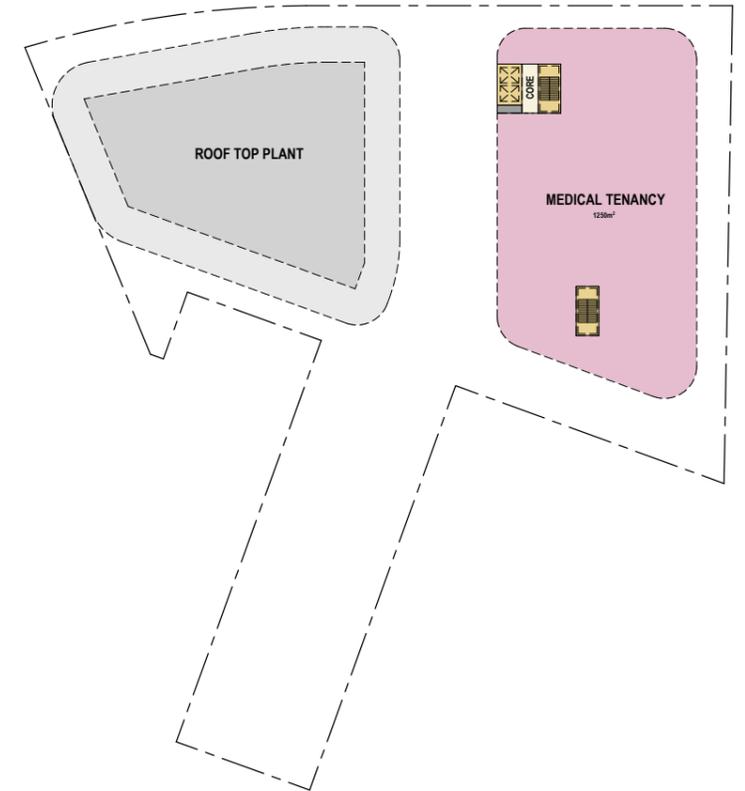

LEVEL 03

DRAFT FOR INFORMATION



DRAFT FOR INFORMATION

Legend - Site

-  ASPHALT PAVING
-  PAVING UNITS
-  DECKING
-  GARDEN BED AREA
-  EXISTING TREE
-  DEMOLISHED TREES
-  PROPOSED TREE
REFER TO LANDSCAPE ARCHITECTS DRAWINGS



DRAFT FOR INFORMATION




NEIGHBOURING BUILDING
3-7 SINGLE STOREY BRICK & G.I. (FLAT ROOF) 'CFA'

SCALE 1:200 @ A3
0 6m

PROPOSED FLOOR PLAN | GROUND | 02.04
18 JULY 2023

DRIFT FOR INFORMATION

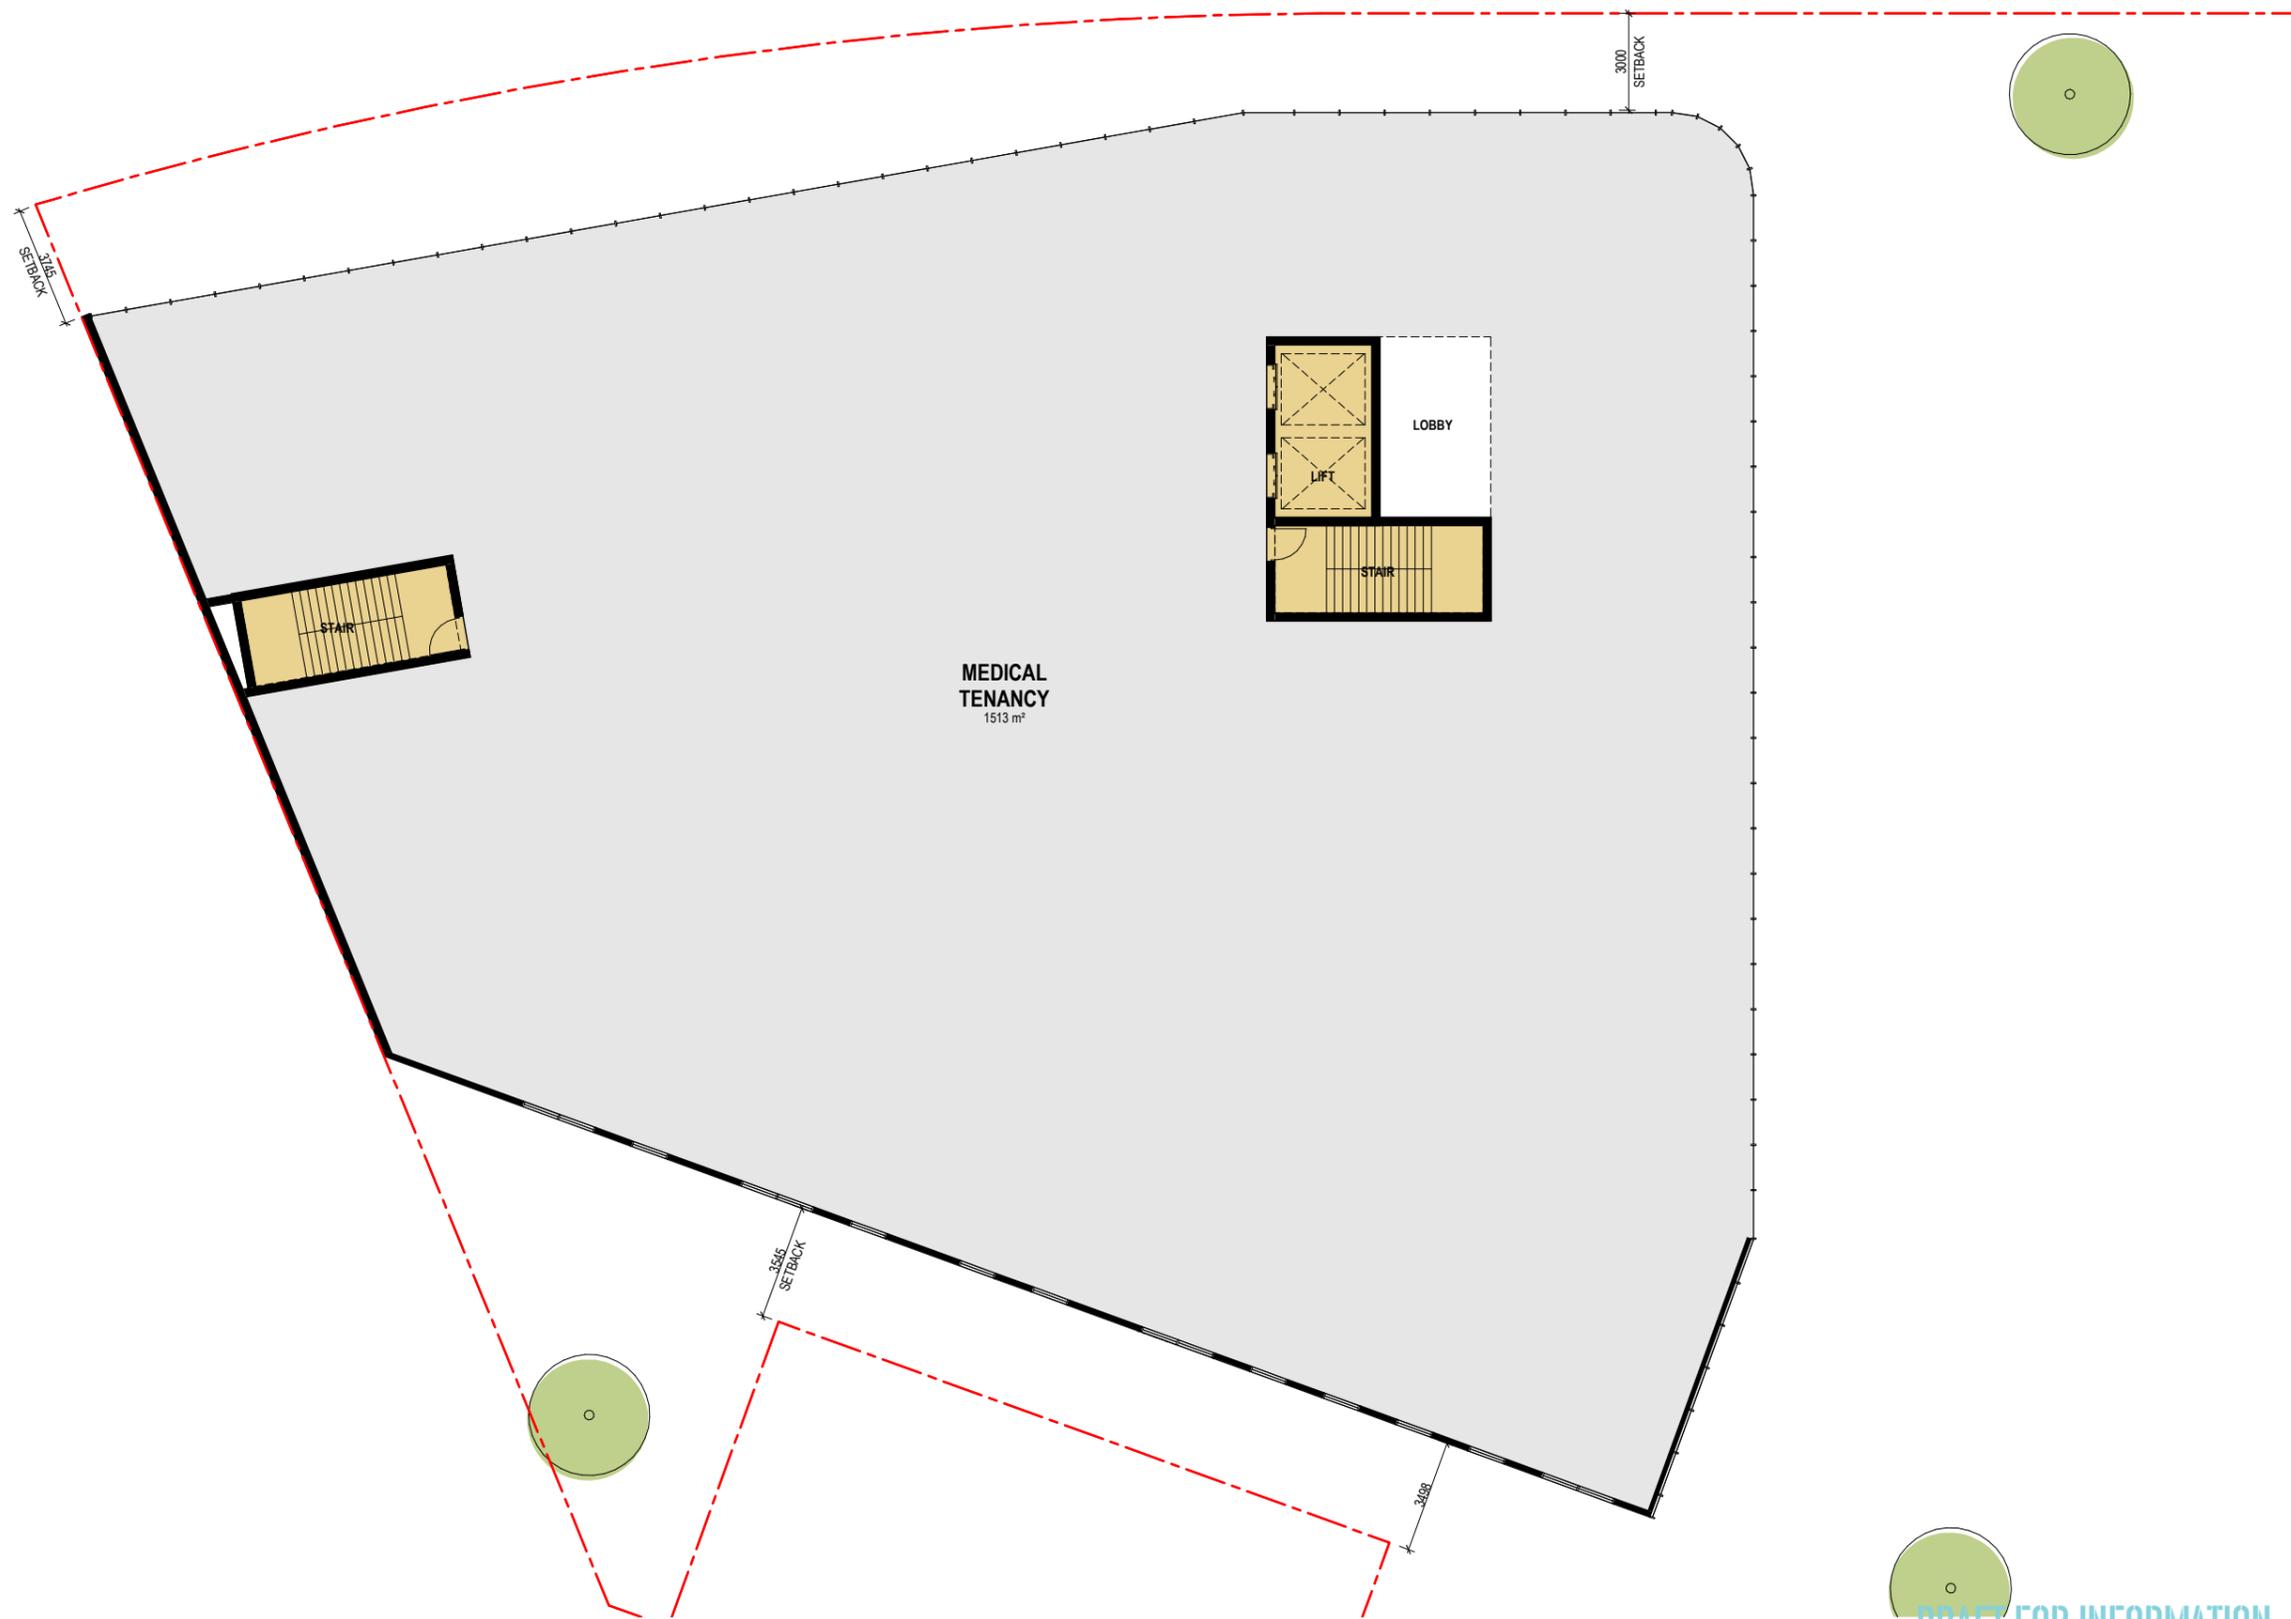


DRAFT FOR INFORMATION




DRAFT FOR INFORMATION



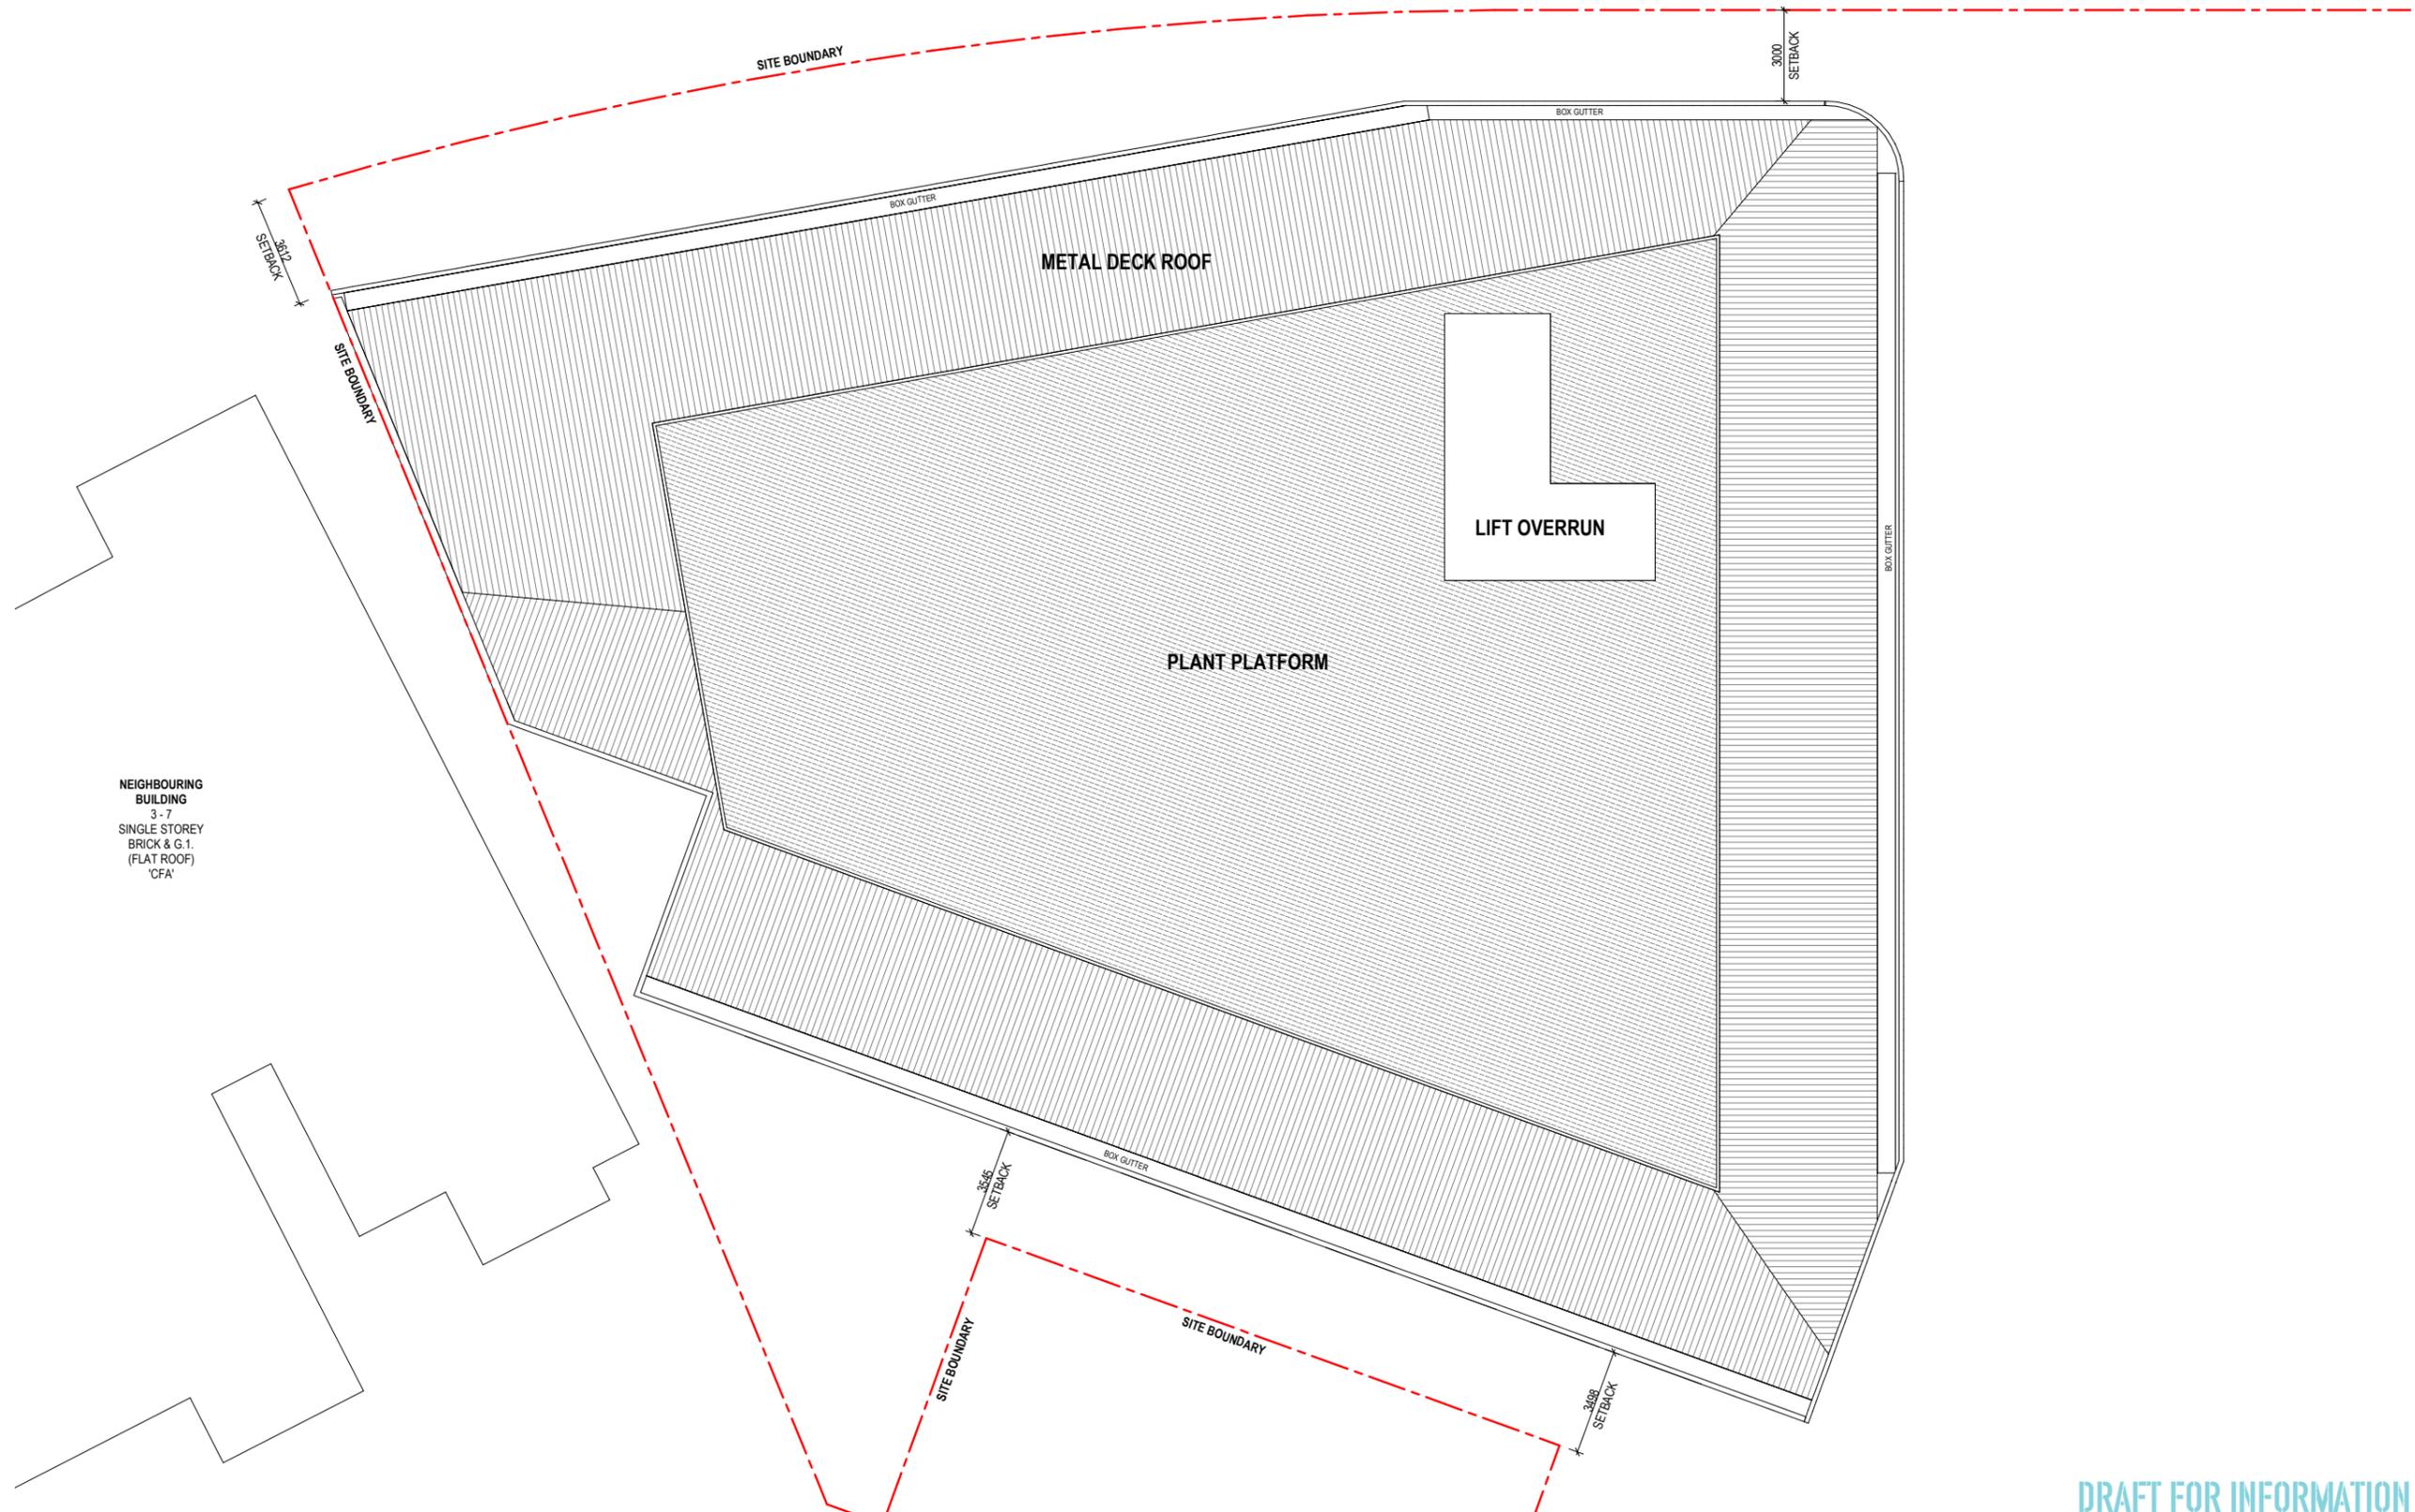

NEIGHBOURING BUILDING
 3 - 7
 SINGLE STOREY
 BRICK & G.I.
 (FLAT ROOF)
 'CFA'

DRAFT FOR INFORMATION

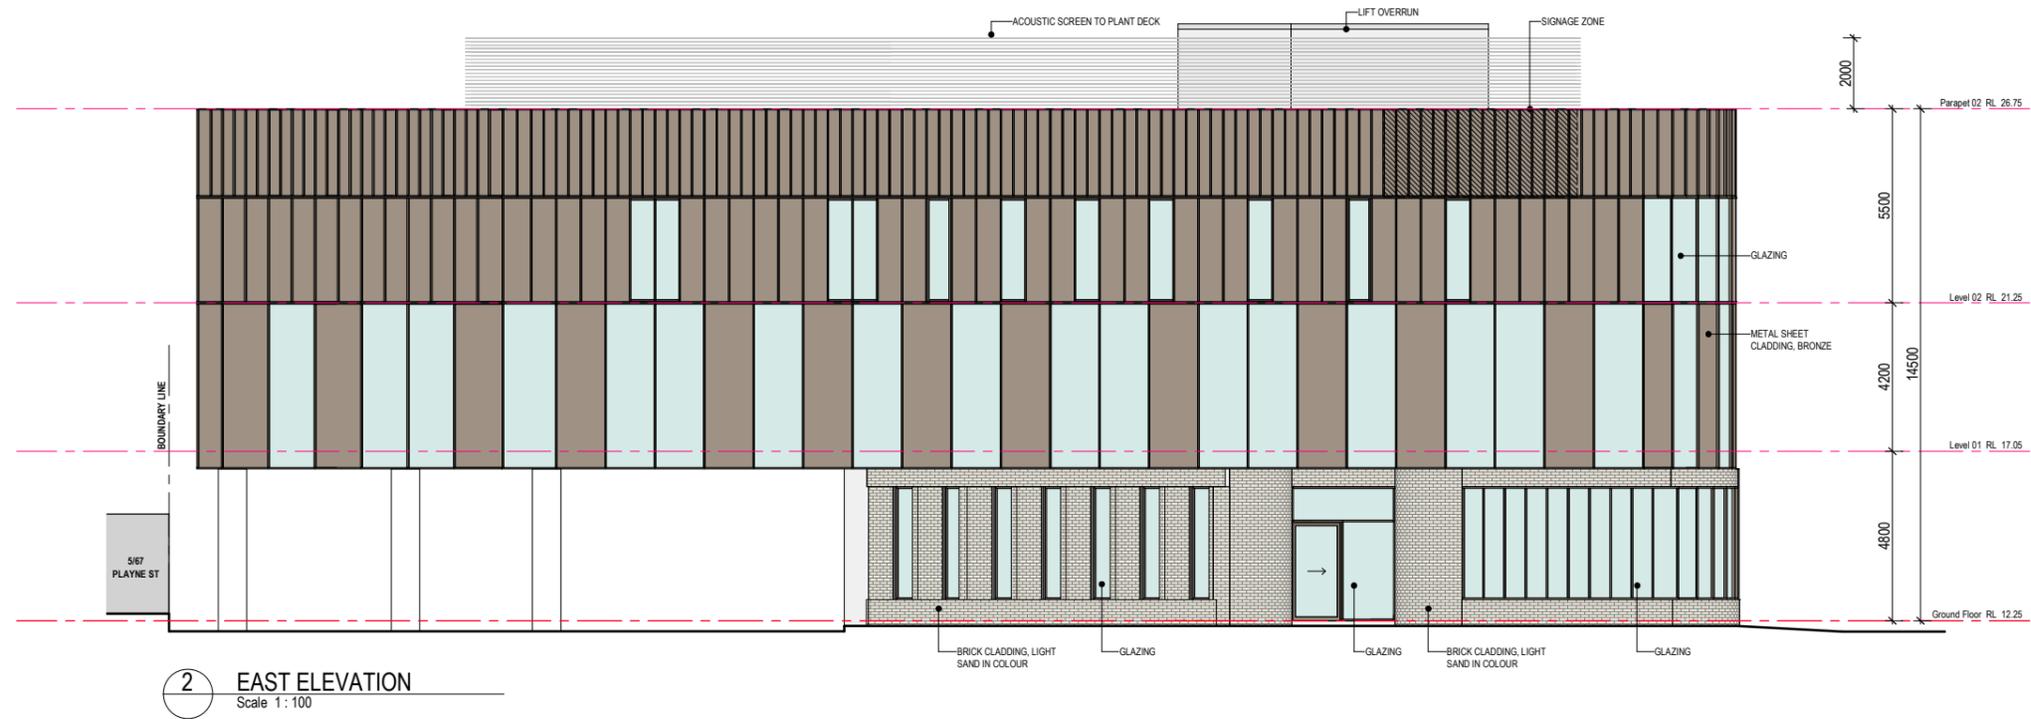

DRAFT FOR INFORMATION



1 SOUTH ELEVATION
Scale 1:100



2 WEST ELEVATION
Scale 1:100

DRAFT FOR INFORMATION



ClarkeHopkinsClarke

ABN 18 146 947 762
studio@chc.com.au
www.chc.com.au

Impact Tomorrow

Melbourne

L9, 700 Swanston Street
Carlton VIC 3053
03 9419 4340

Sydney

L3, 78 Campbell Street
Surry Hills NSW 2010
02 9221 9200

Disclaimer:

ClarkeHopkinsClarke Architects Pty Ltd has been commissioned to produce this Document. The Document is intended for the specific purpose for which it refers. ClarkeHopkinsClarke Architects Pty Ltd has used best endeavours to minimise inaccuracies in the Document, exercising the reasonable skill, care and diligence to be expected of an appropriately qualified and competent consultant. ClarkeHopkinsClarke Architects Pty Ltd does not make any representations or warranties in relation to information contained in the Document, whether supplied directly or via third parties, and we disclaim liability for any possible errors or omissions. There is to be no claim in connection with any information provided in this Document or any failure to provide, or delay in providing, any information to third parties; and we accept no liability for the accuracy,

completeness or currency of the information provided. All artist impressions are for illustrative purposes only. It is provided in good faith to represent the elements and finishes of the design intent but should not be relied upon as a depiction of the final product. Please refer to contract documentation for specifications for individual properties. This Document may not be shared, reproduced or copied in whole or in part without prior written consent from ClarkeHopkinsClarke Architects Pty Ltd. This disclaimer and any other disclaimers and copyright notices contained in the Document must be included in any reproduction, copy or transfer of this Document, or part thereof.

