

Draft Landscape Concept Plan

PENOLA CATHOLIC COLLEGE GLENROY - ARTS BUILDING


ADVERTISED PLAN

Wurundjeri Country
35 William St, Glenroy VIC

Drawn By: GM
Checked By: AF

Job No: 244048
Dwg No: CP01 of 1

Date: 11.02.25
Rev: B
Scale: 1:100 @A1

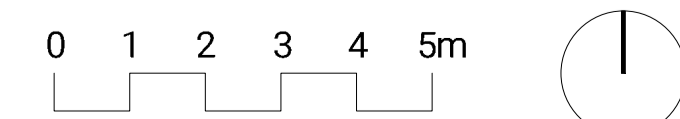


Client:



Architect:



Landscape Architect:

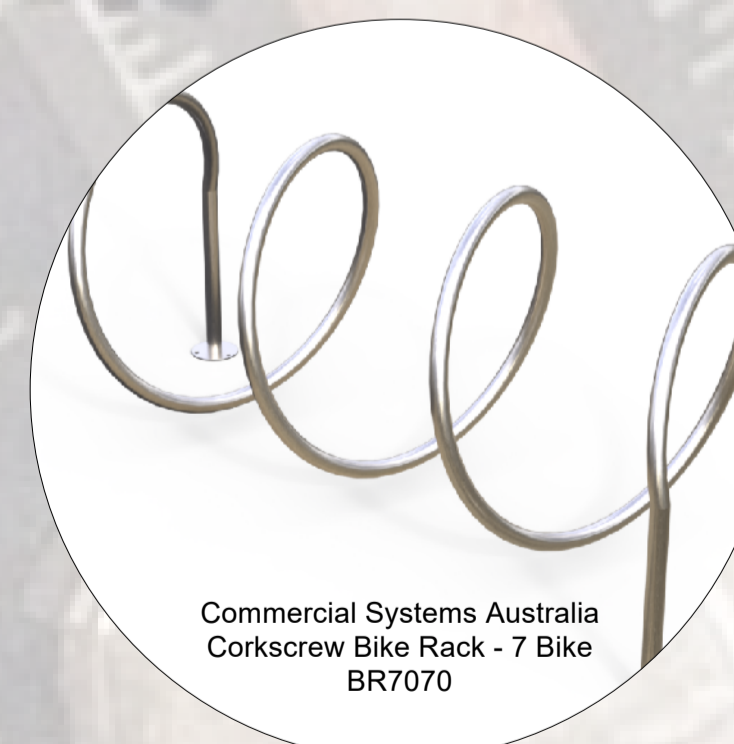

This copied document to be made available for the sole purpose of enabling its consideration and review as part of a planning process under the Planning and Environment Act 1987. The document must not be used for any purpose which may breach any copyright