



NO.	DATE	REVISIONS	BY
TP	19.07.22	TP	FDC
DD	06.10.22	DESIGN DEVELOPMENT FOR COSTING	FDC


5-10  
# VARIES #  
5-10

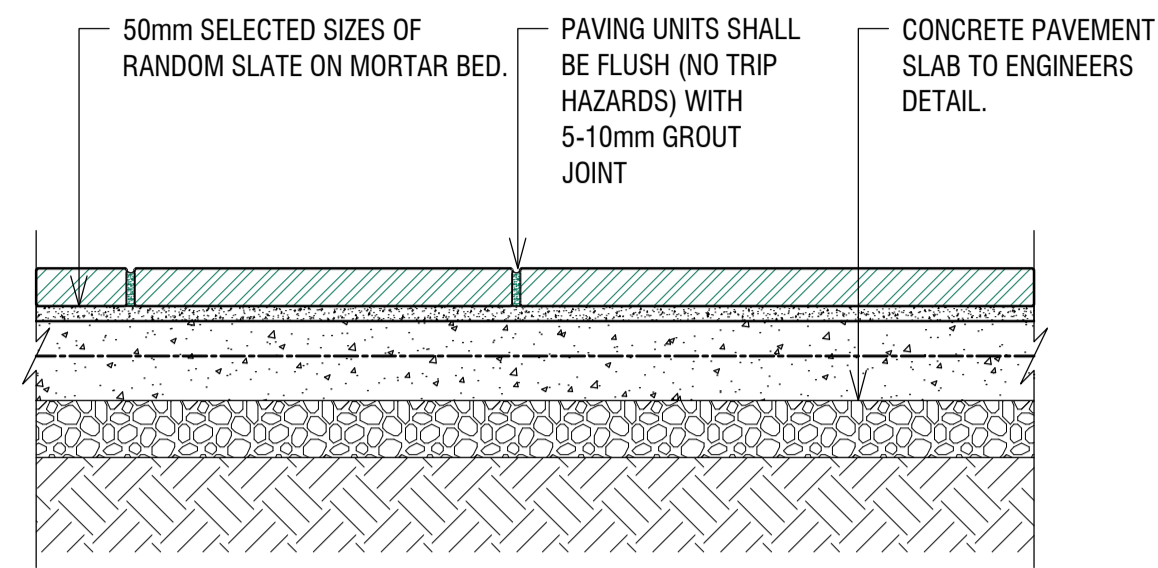


**01 TYPICAL BLUESTONE PAVING DETAIL**  
LDD03 1:10 @ A1 | 1:20 @ A3

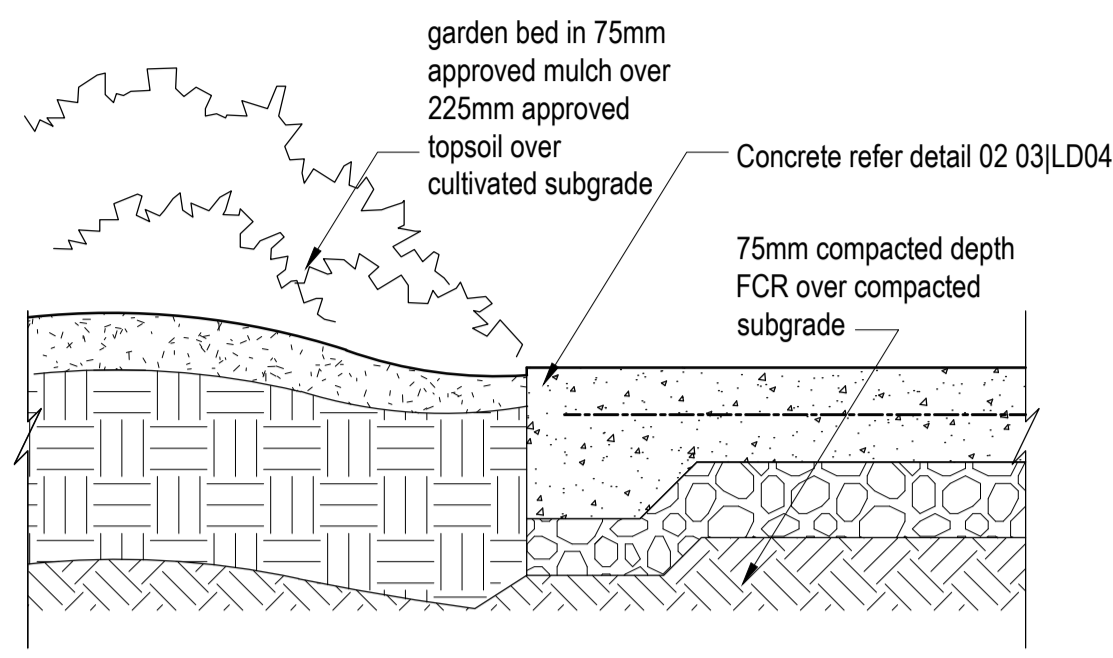


**05 TYPICAL GARDEN/CONCRETE INTERFACE**  
LDD03 1:10 @ A1 | 1:20 @ A3

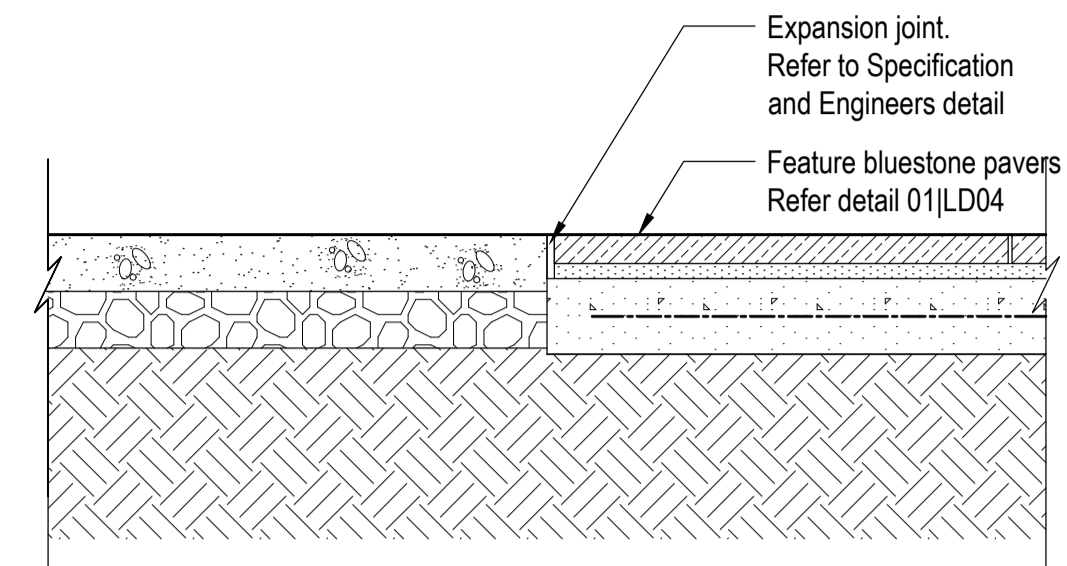


**08 TYPICAL GRAVEL/BLUESTONE PAVER INTERFACE**  
LDD03 1:10 @ A1 | 1:20 @ A3

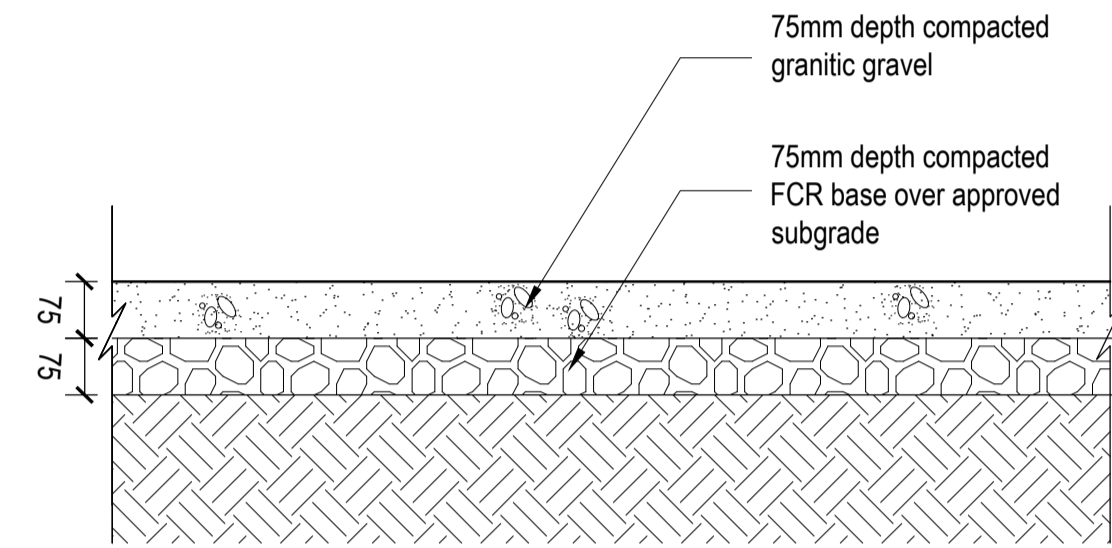


**02 TYPICAL GRANITIC GRAVEL DETAIL**  
LDD03 1:10 @ A1 | 1:20 @ A3

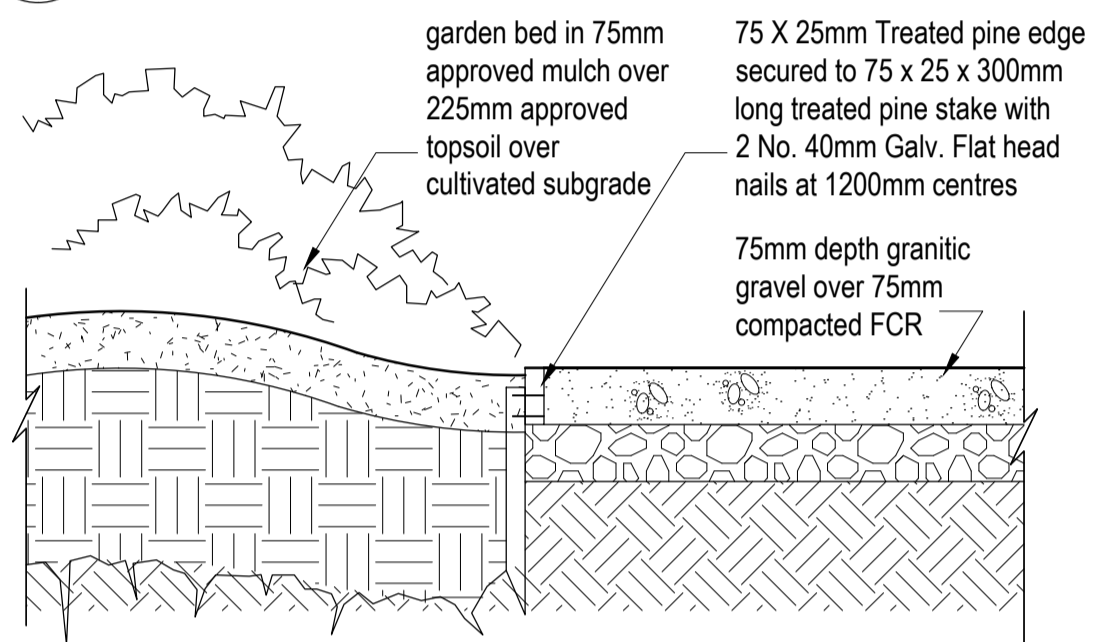


**06 TYPICAL GARDEN/GRAVEL INTERFACE**  
LDD03 1:10 @ A1 | 1:20 @ A3

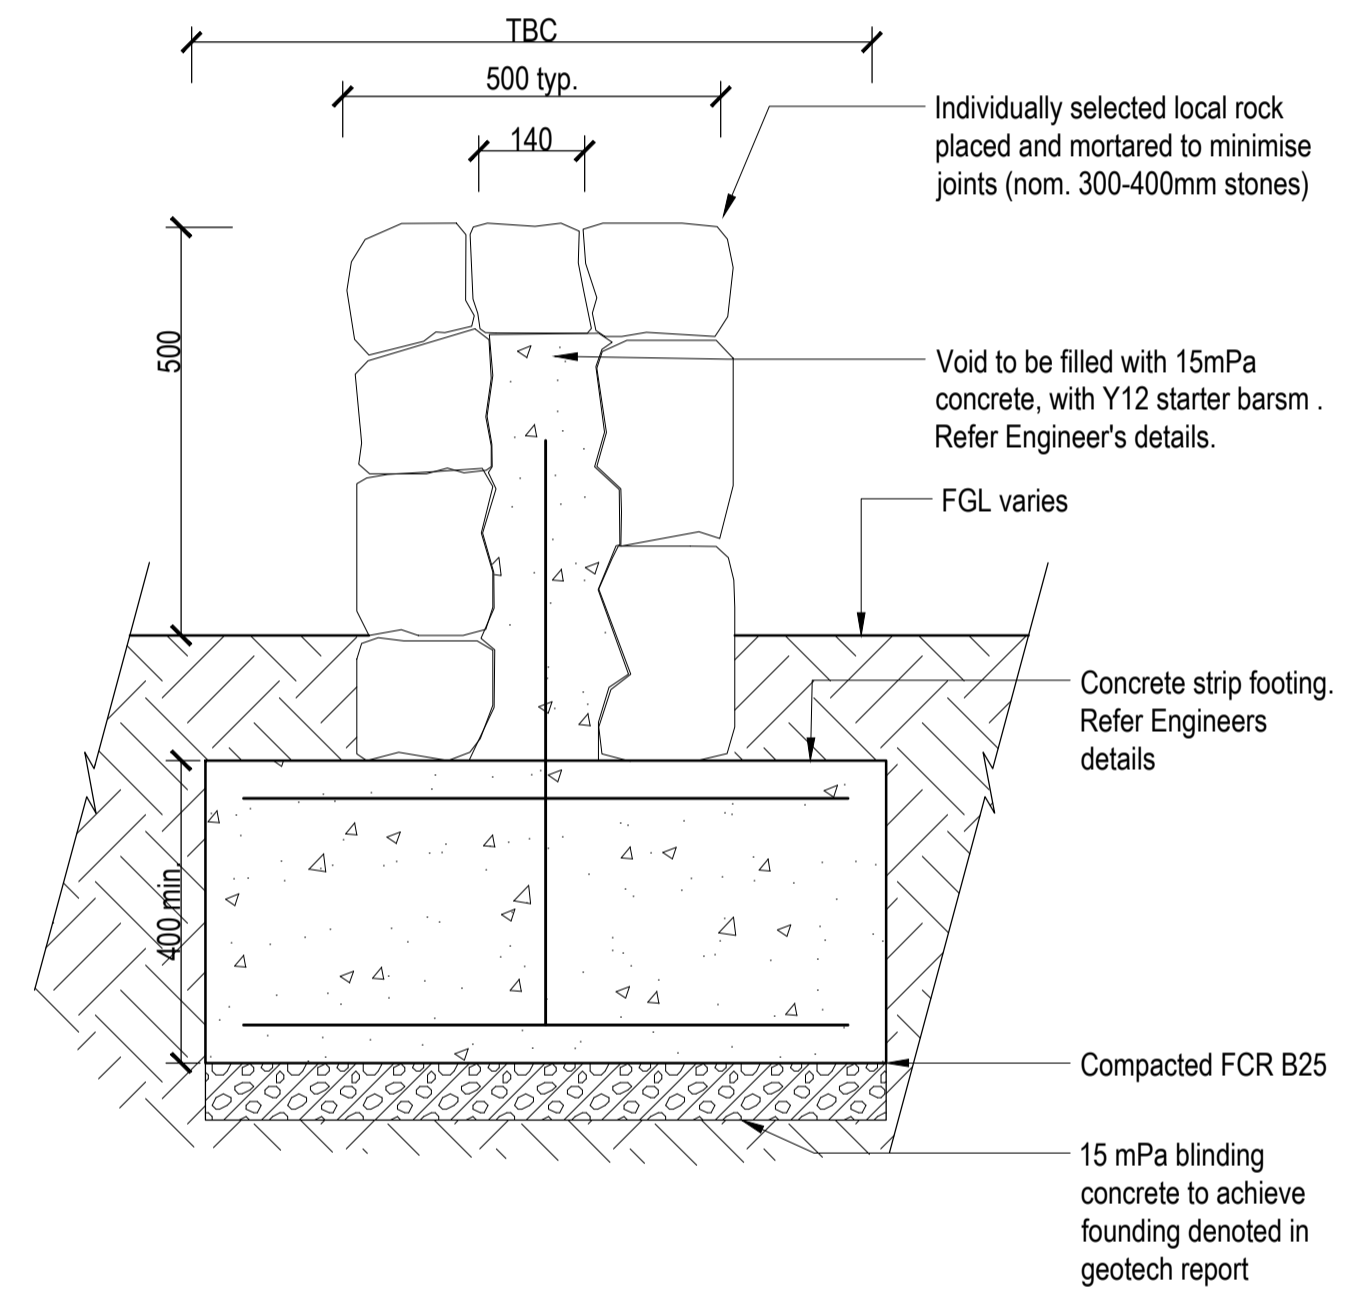


**09 STONE WALL DETAIL**  
LDD03 1:10 @ A1 | 1:20 @ A3

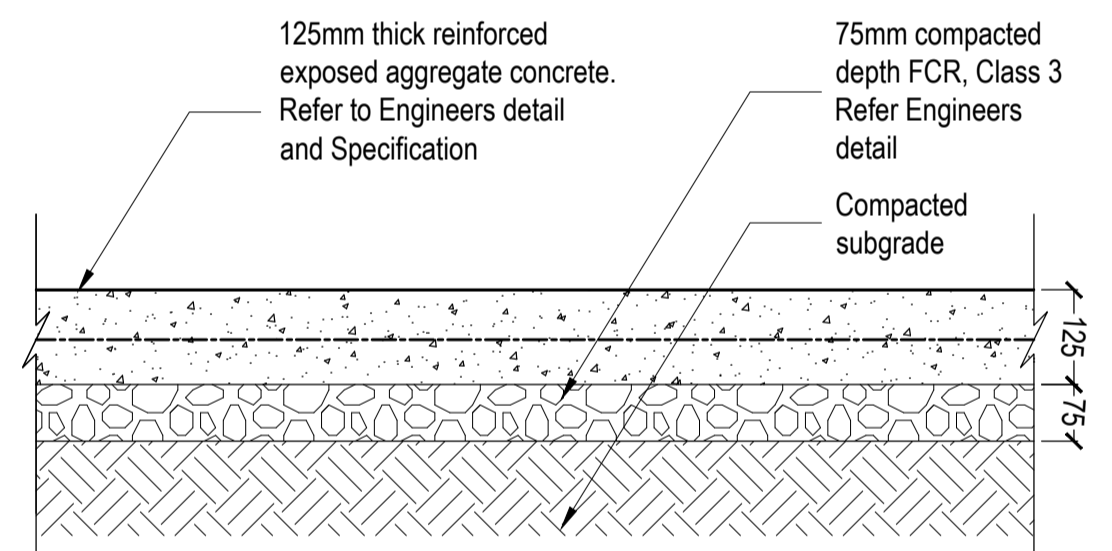


**03 TYPICAL EXPOSED AGGREGATE CONCRETE DETAIL**  
LDD03 1:10 @ A1 | 1:20 @ A3

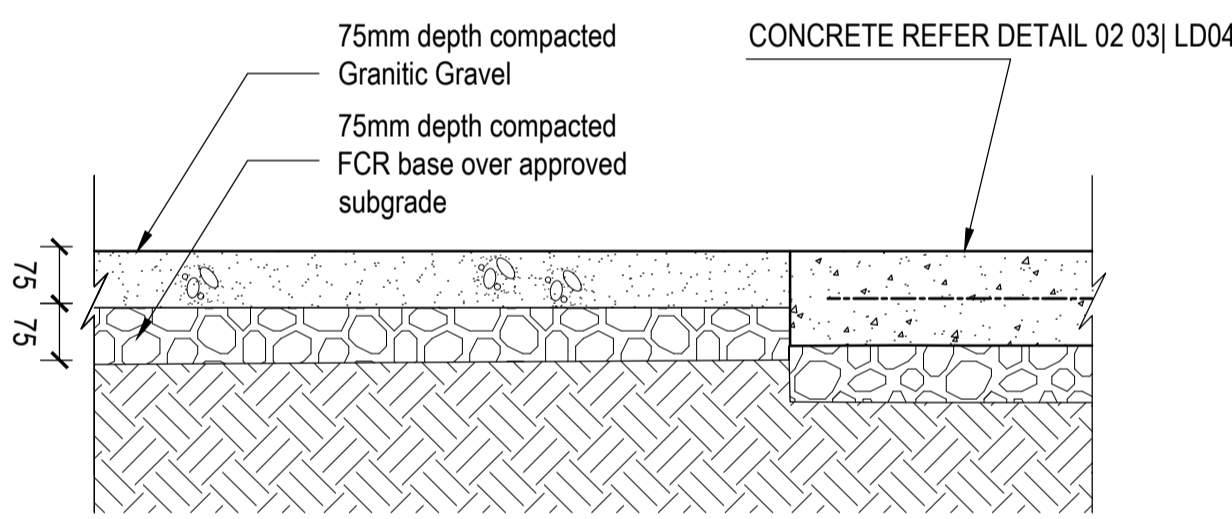

**07 TYPICAL GRAVEL/CONCRETE INTERFACCE**  
LDD03 1:10 @ A1 | 1:20 @ A3

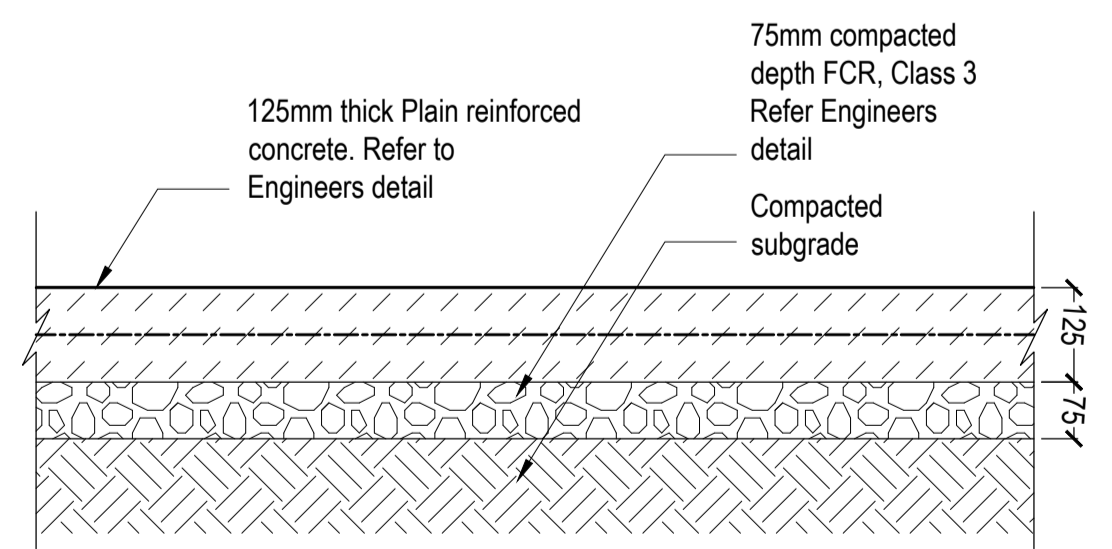

**04 TYPICAL PLAIN CONCRETE DETAIL**  
LDD03 1:10 @ A1 | 1:20 @ A3

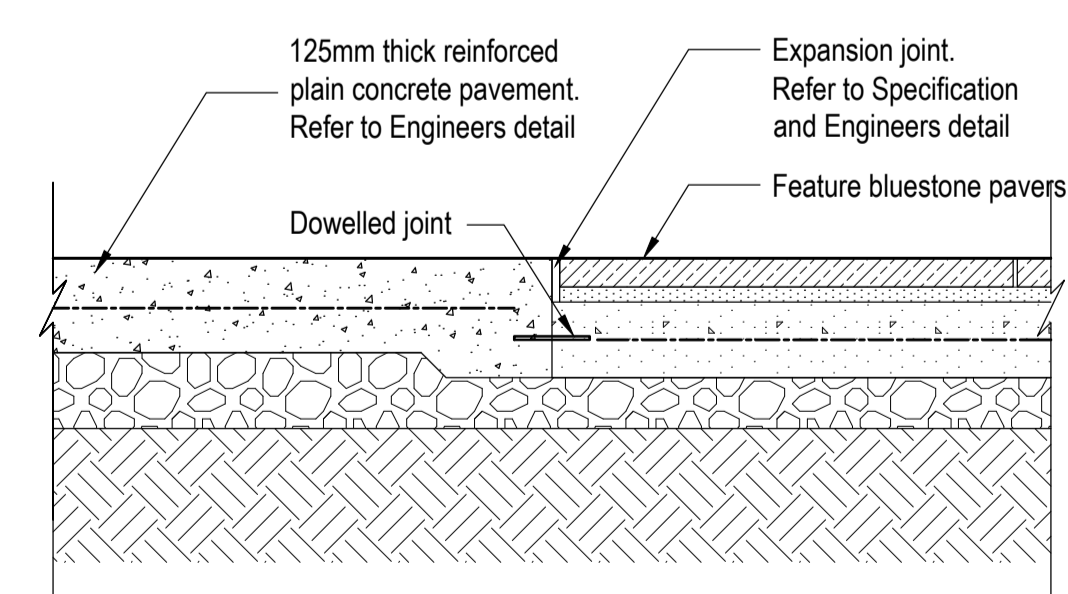

**08 TYPICAL CONCRETE/BLUESTONE PAVER INTERFACE**  
LDD03 1:10 @ A1 | 1:20 @ A3

**Fraser Design Collaborative**  
3/45 Railway Road Blackburn  
PO Box 8147 Clayton Victoria 3138  
6117 20145  
info@fraserdesign.com.au  
www.fraserdesign.com.au

PROJECT: EMMANUEL COLLEGE YEAR 9 CENTRE

DRAWING: DETAILS

SCALE: As noted

DRAWN BY	MD	CHKD	LF
DATE	06.10.2022		
REV.	DD		
DRG. NO.	LDD03		

**ADVERTISED PLAN**

05 OCT 22\_32WARMWOOD\_EMMANUEL COLLEGE\_YR\_9\_REV 1.DWG