


NO.	DATE	REVISIONS	BY
TP	19.07.22	TP	FDC
DD	06.10.22	DESIGN DEVELOPMENT FOR COSTING	FDC

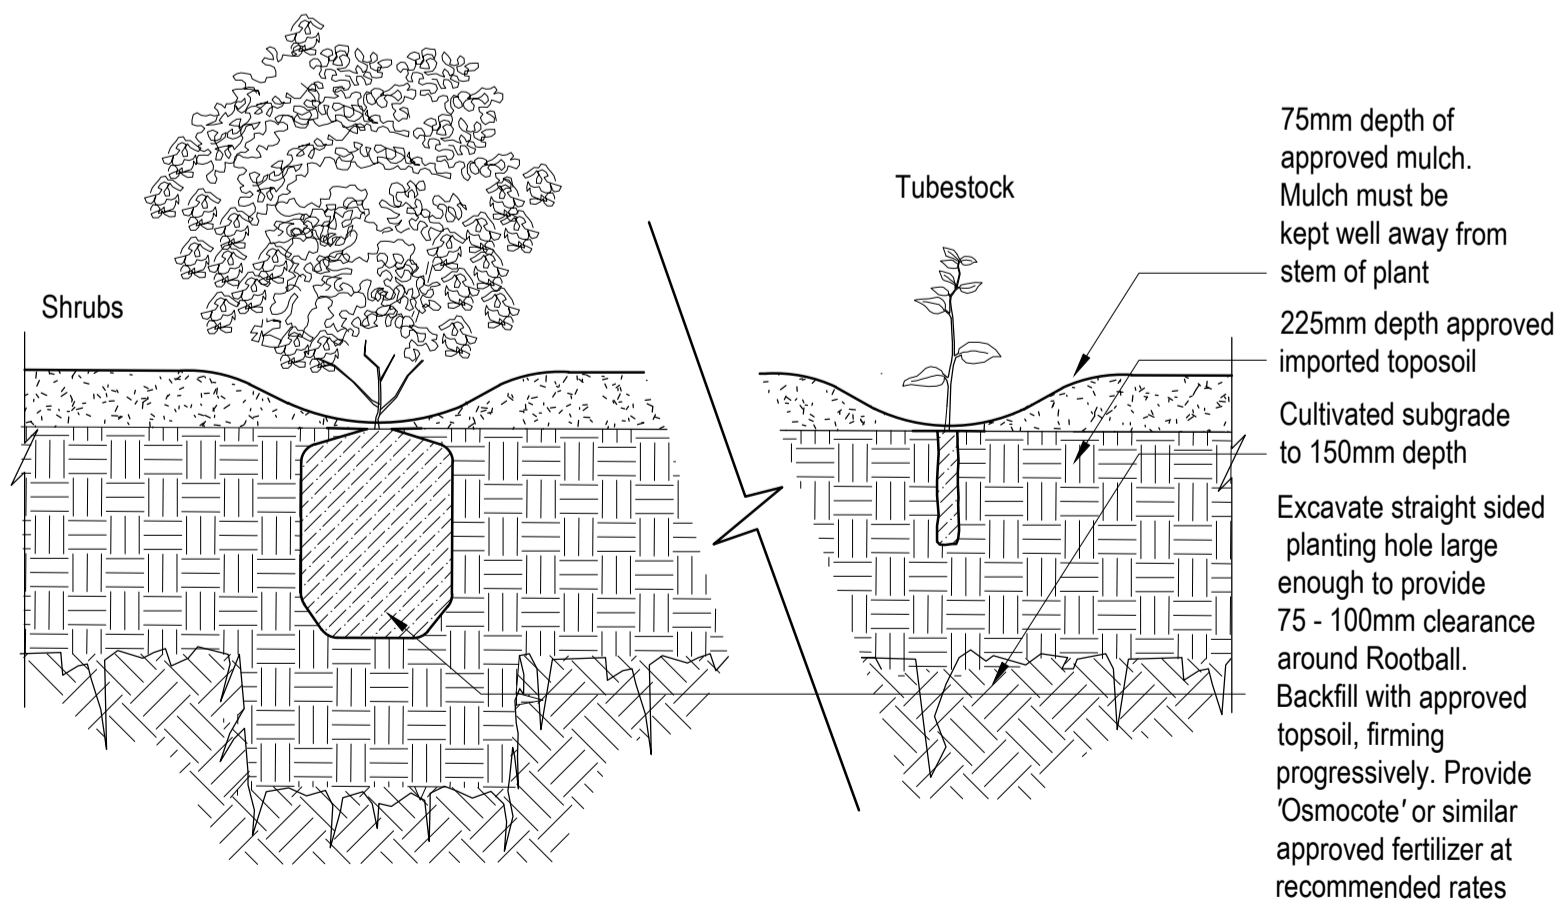

75mm depth of approved mulch. Mulch must be kept well away from stem of plant


225mm depth approved imported topsoil

Cultivated subgrade to 150mm depth

Excavate straight sided planting hole large enough to provide 75 - 100mm clearance around Rootball.

Backfill with approved topsoil, firming progressively. Provide 'Osmocote' or similar approved fertilizer at recommended rates

01 TYPICAL GARDEN BED DETAIL  
LDD04 1:10 @ A1 | 1:20 @ A3

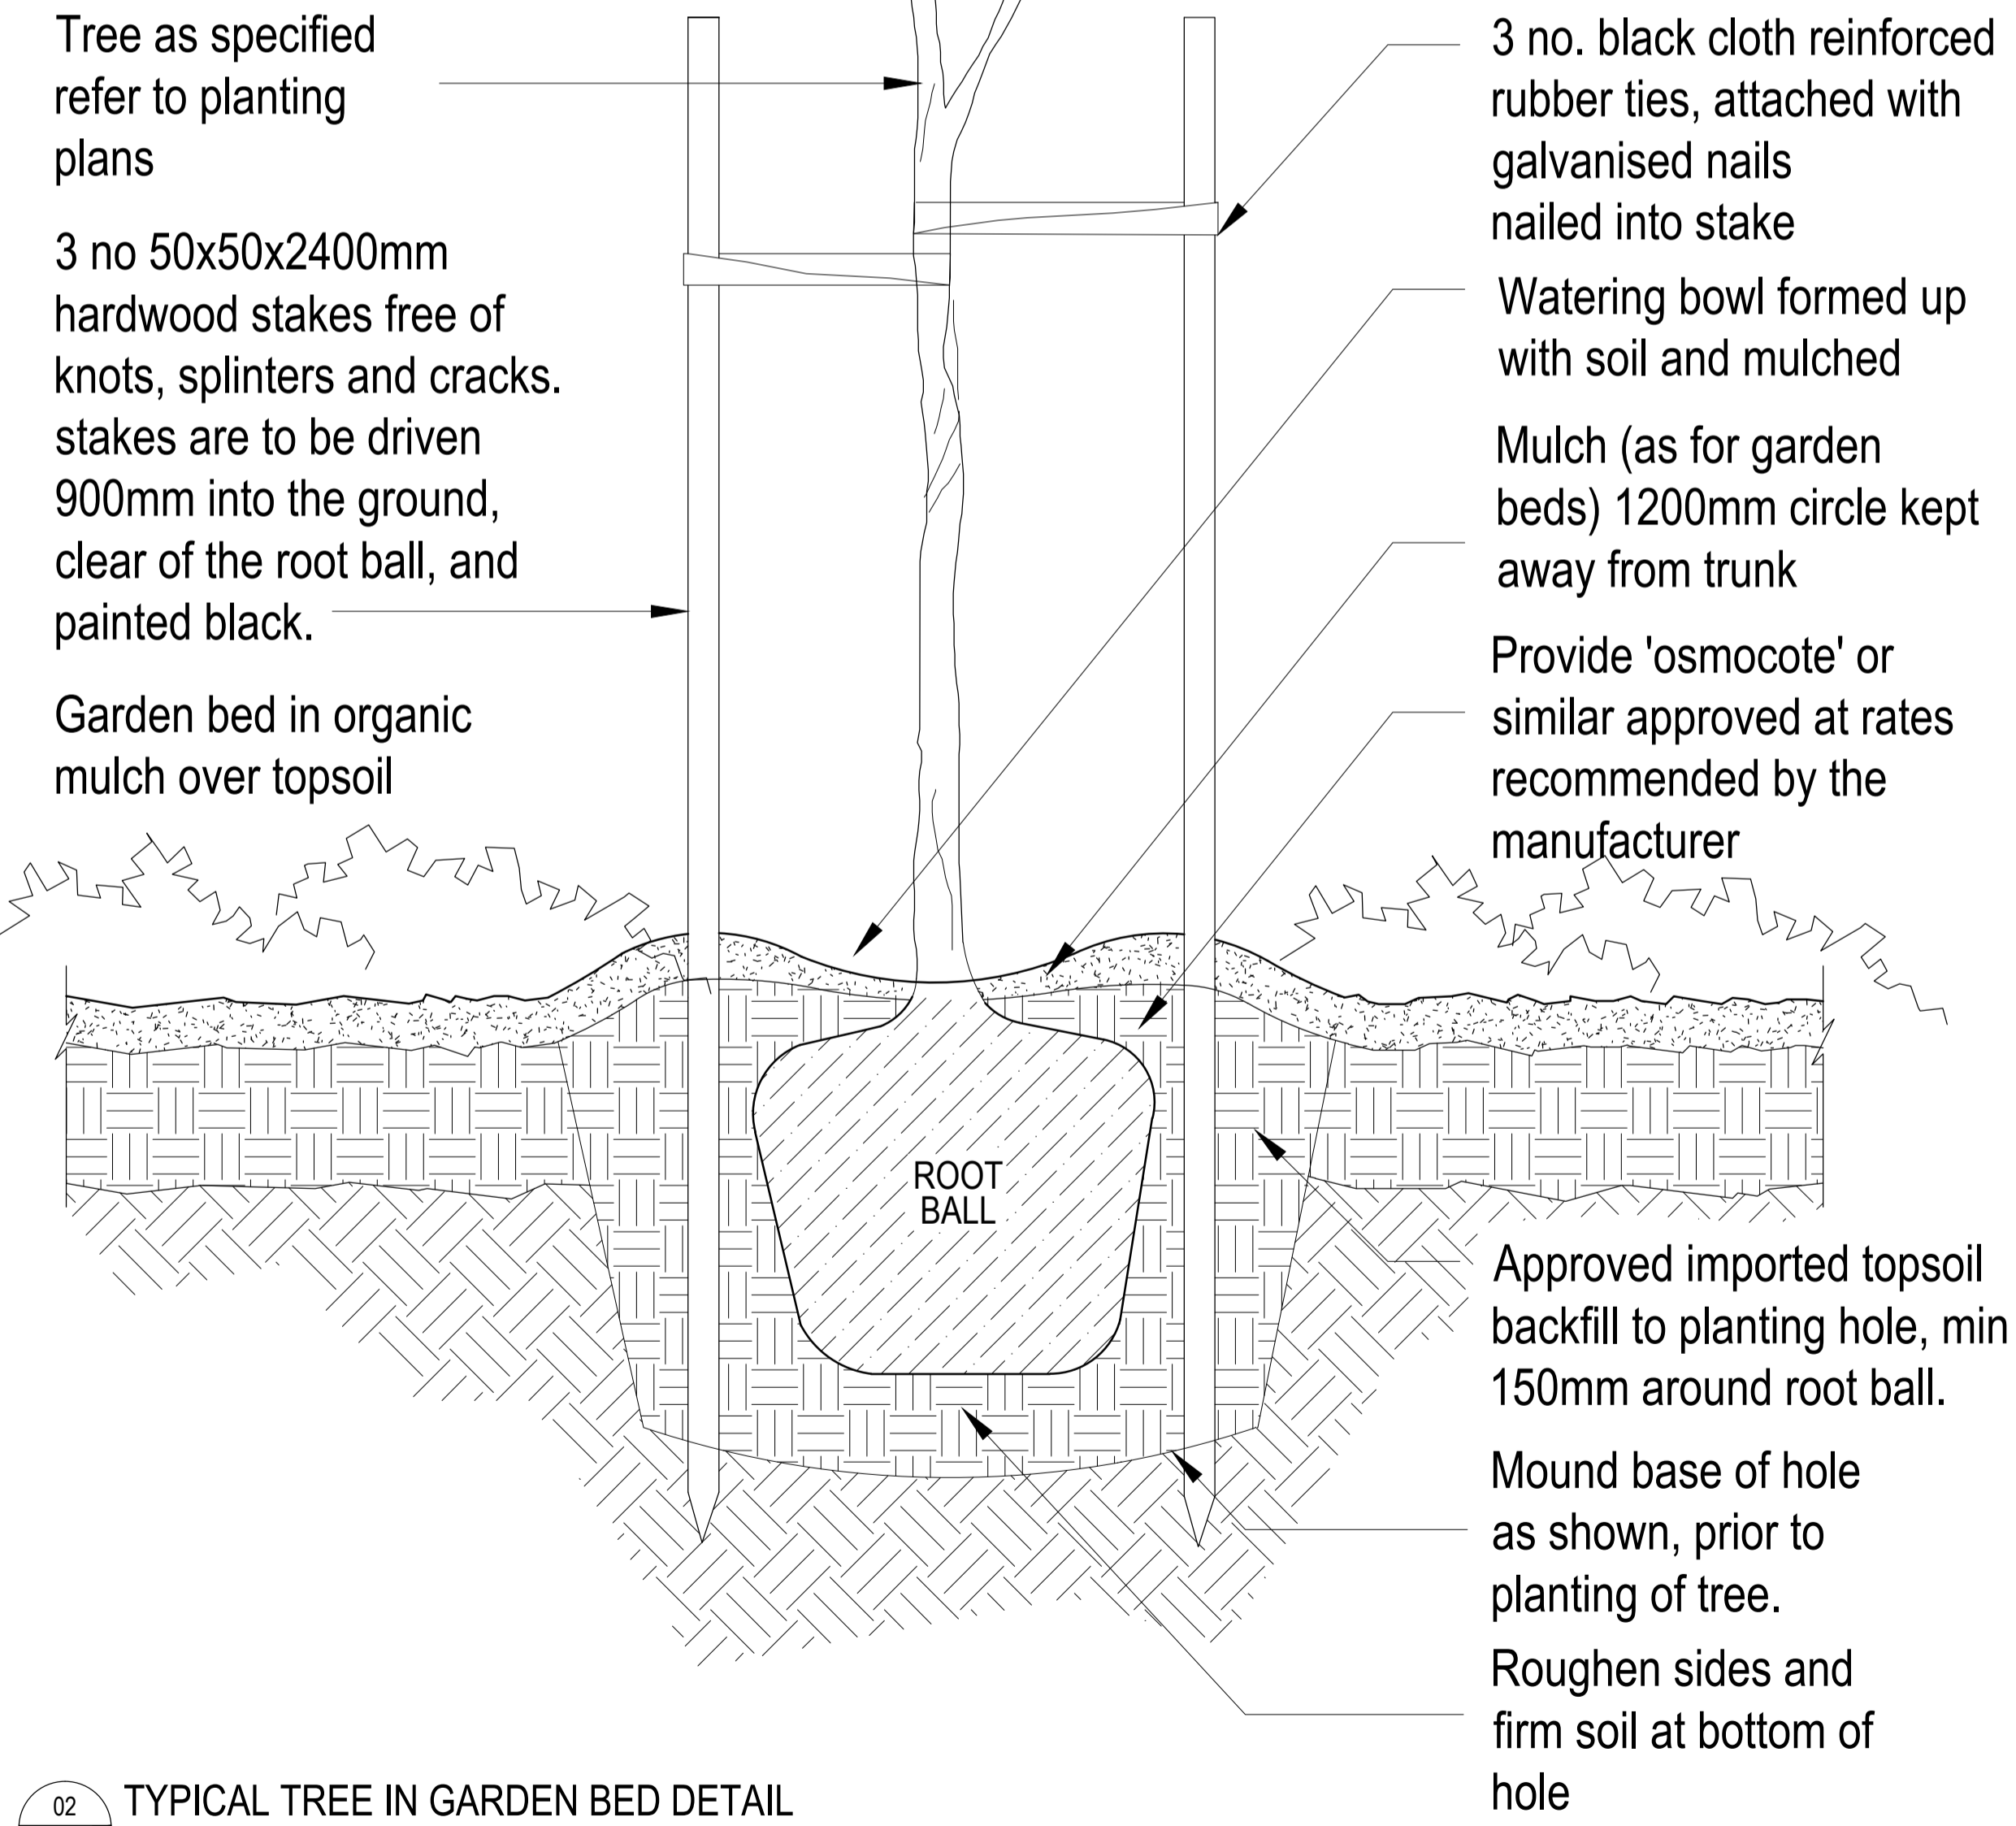

Tree as specified refer to planting plans

3 no. 50x50x2400mm hardwood stakes free of knots, splinters and cracks. stakes are to be driven 900mm into the ground, clear of the root ball, and painted black.

Garden bed in organic mulch over topsoil

3 no. black cloth reinforced rubber ties, attached with galvanised nails nailed into stake

Watering bowl formed up with soil and mulched

Mulch (as for garden beds) 1200mm circle kept away from trunk

Provide 'osmocote' or similar approved at rates recommended by the manufacturer

Approved imported topsoil backfill to planting hole, min 150mm around root ball.

Mound base of hole as shown, prior to planting of tree.

Roughen sides and firm soil at bottom of hole

02 TYPICAL TREE IN GARDEN BED DETAIL  
LDD04 1:10 @ A1 | 1:20 @ A3

**ADVERTISED PLAN**

**Fraser Design Collaborative**

3/45 Railway Road Bundoora  
PO Box 6147 Croydon Victoria 3136  
6417 287 481  
info@fraserdesign.com.au  
www.fraserdesign.com.au

PROJECT: EMMANUEL COLLEGE YEAR 9 CENTRE

DRAWING: DETAILS 2

SCALE: 1:250 @ A1 | 1:500 @ A3

DRAWN BY	MD	CHKD	LF
DATE	01.12.2022		
REV.	DD		
DRG. NO.	LDD04		