

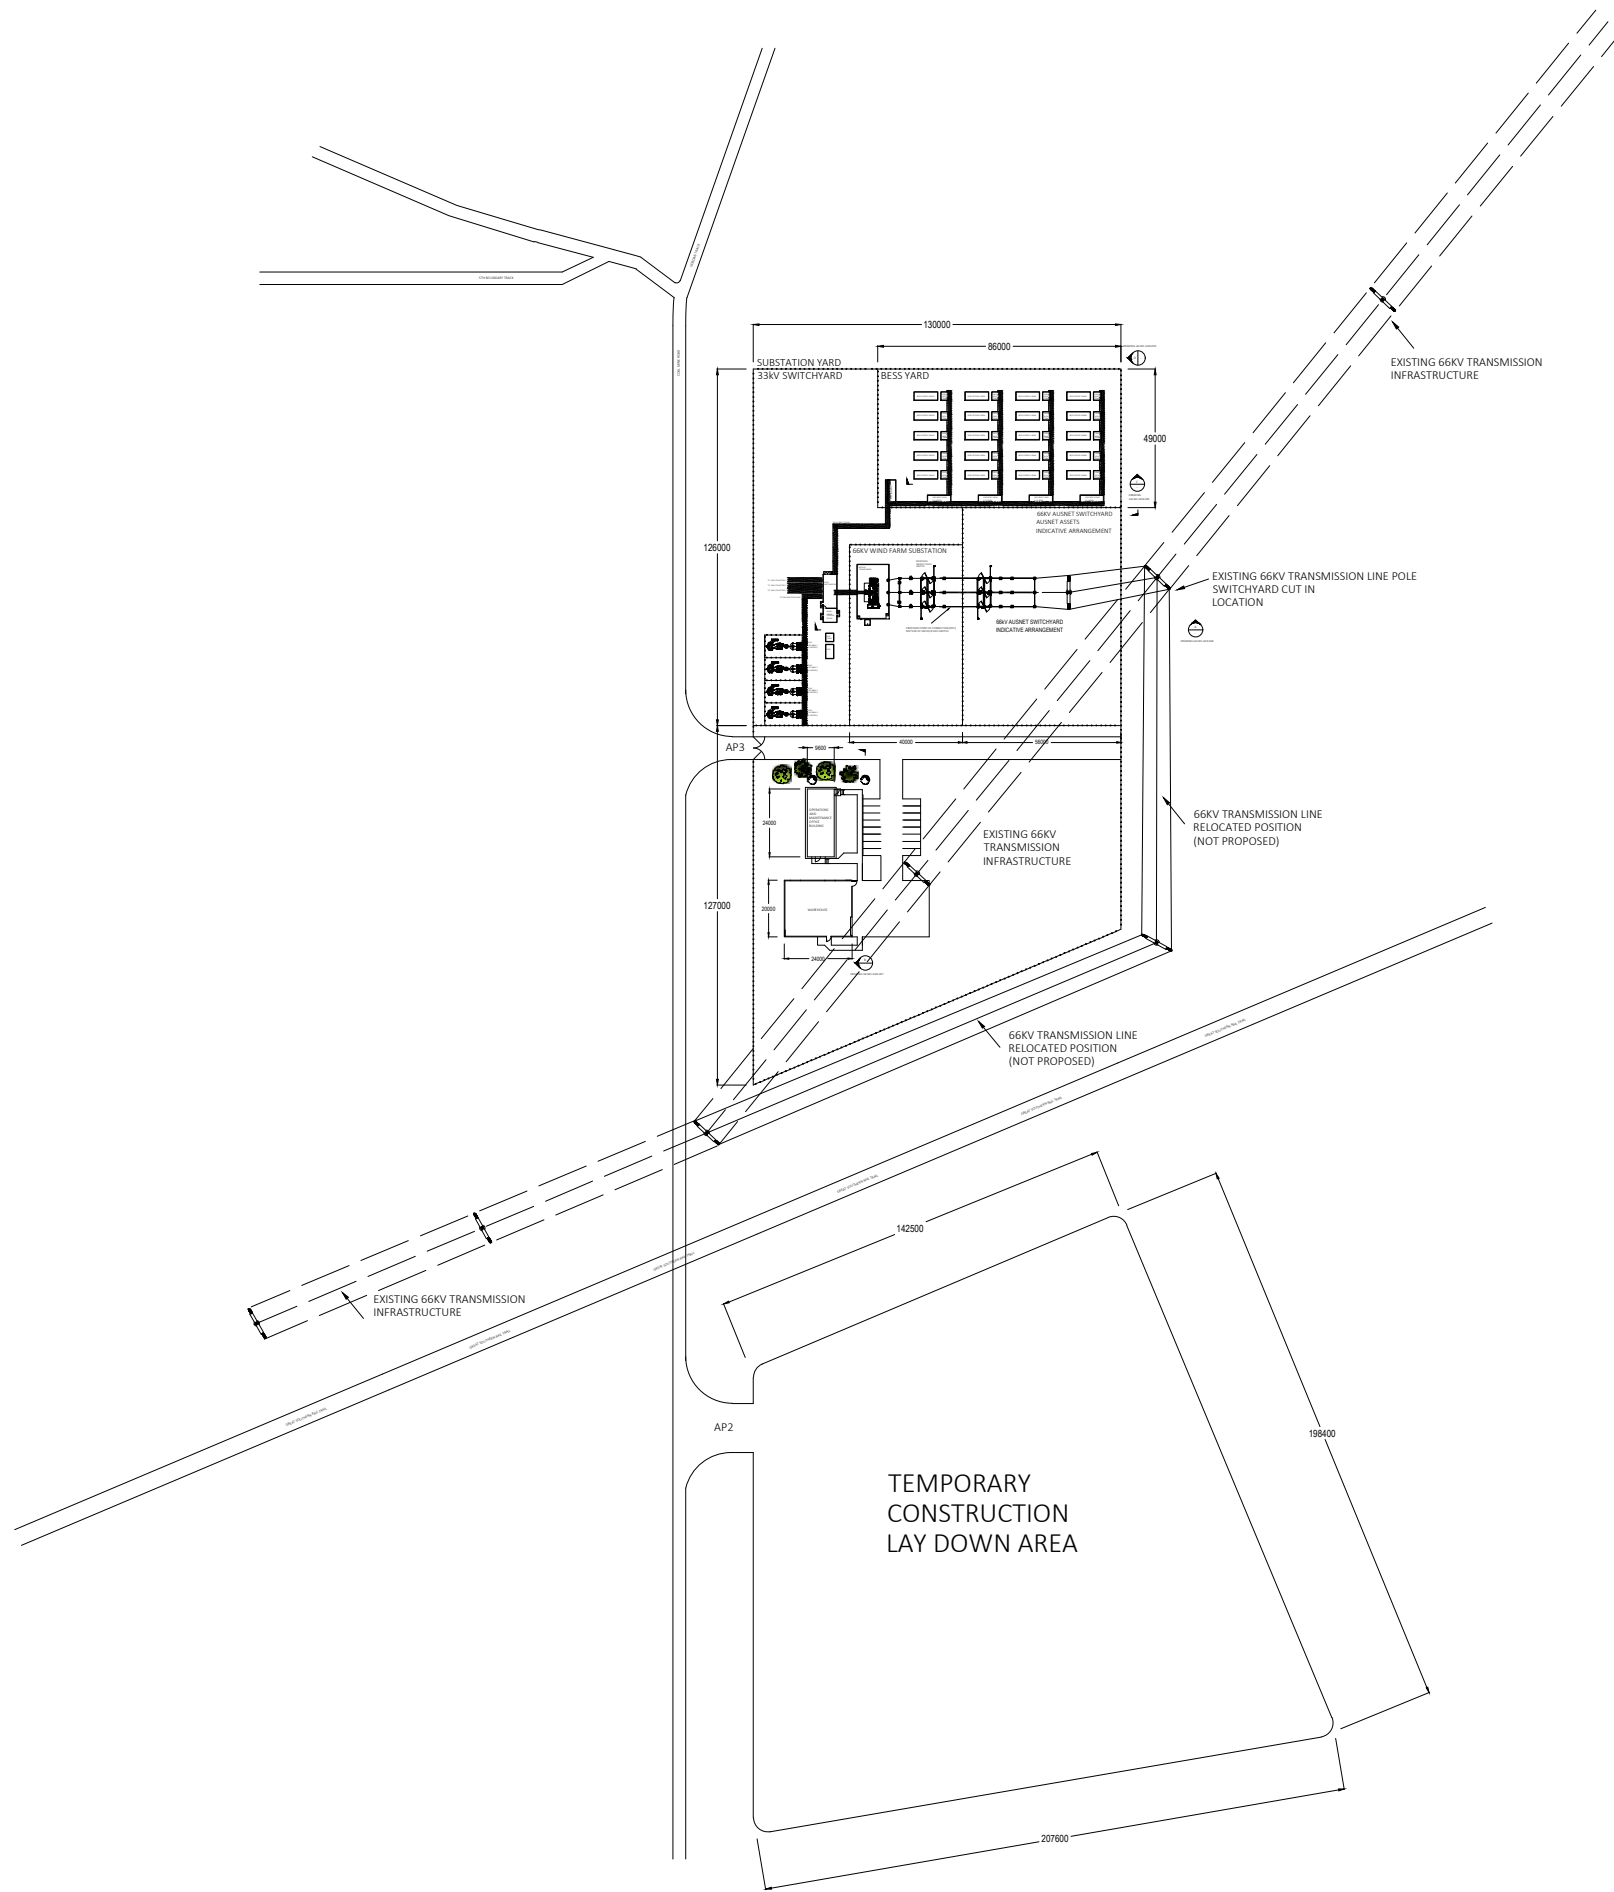


ADVERTISED PLAN

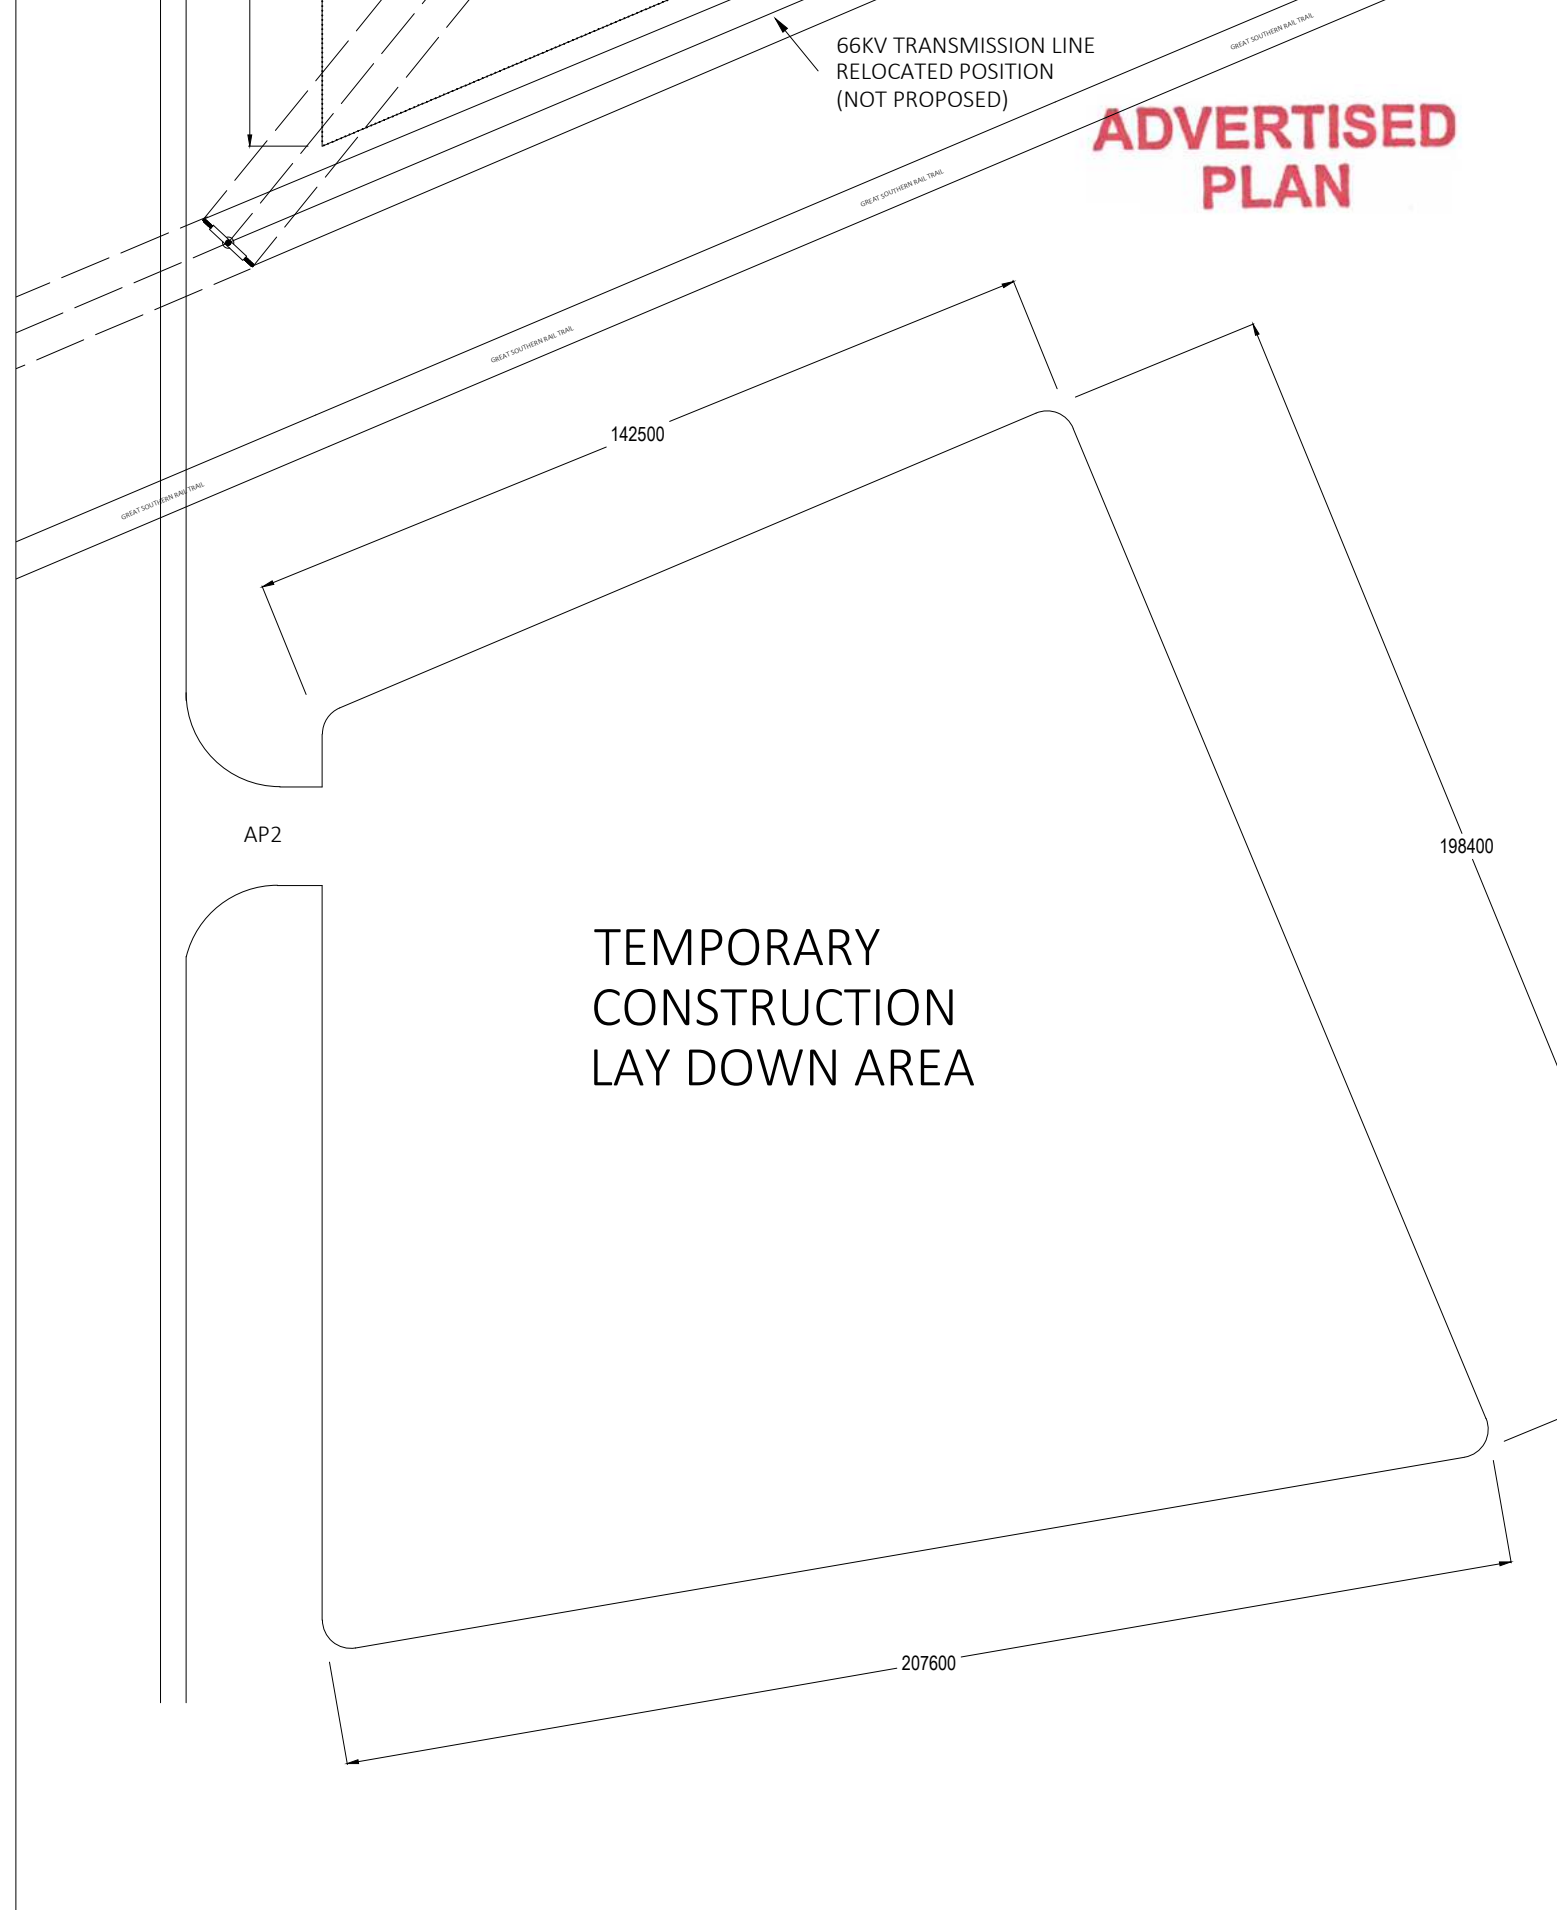


Revision	Description	By	Date	Revision	Description	By	Date	Client	Design Engineers	North Point	Project Name	Drawing Title	Drawn	Designed	Checked	Date	Scale	Sheet Size				
A	ISSUED FOR REVIEW	DB	20.07.22					 EXCEED ENERGY AUSTRALIA PTY LTD ABN: 95 637 111 730 PO BOX 146 BALLARAT, VICTORIA, 3350 Ph: 0438 418 103 www.exceed-energy.com.au	 Sustainable Energy Transition Partners P/L ABN: 68 640 906 978 PO BOX 4327 RICHMOND EAST VIC 3121 Email: sales@setp.com.au		GELLIONDALE WIND FARM 13 WIND TURBINE GENERATOR 80 MW CAPACITY	GELLIONDALE WIND FARM PROPOSED SUBSTATION, O&M, LAY DOWN AREA LAYOUT	DB	DB	IP	19/12/2023	NTS	A3				
B	INCLUDED LOCATION SECTIONS & OH LINE	DB	15.08.22																			
C	INCLUSION OF OH LINE LOCATIONS AND GANTRY	DB	19.12.23																			
													GELWF-GEN-001		C							
													Job Number		Drawing Number		Revision					

ADVERTISED PLAN

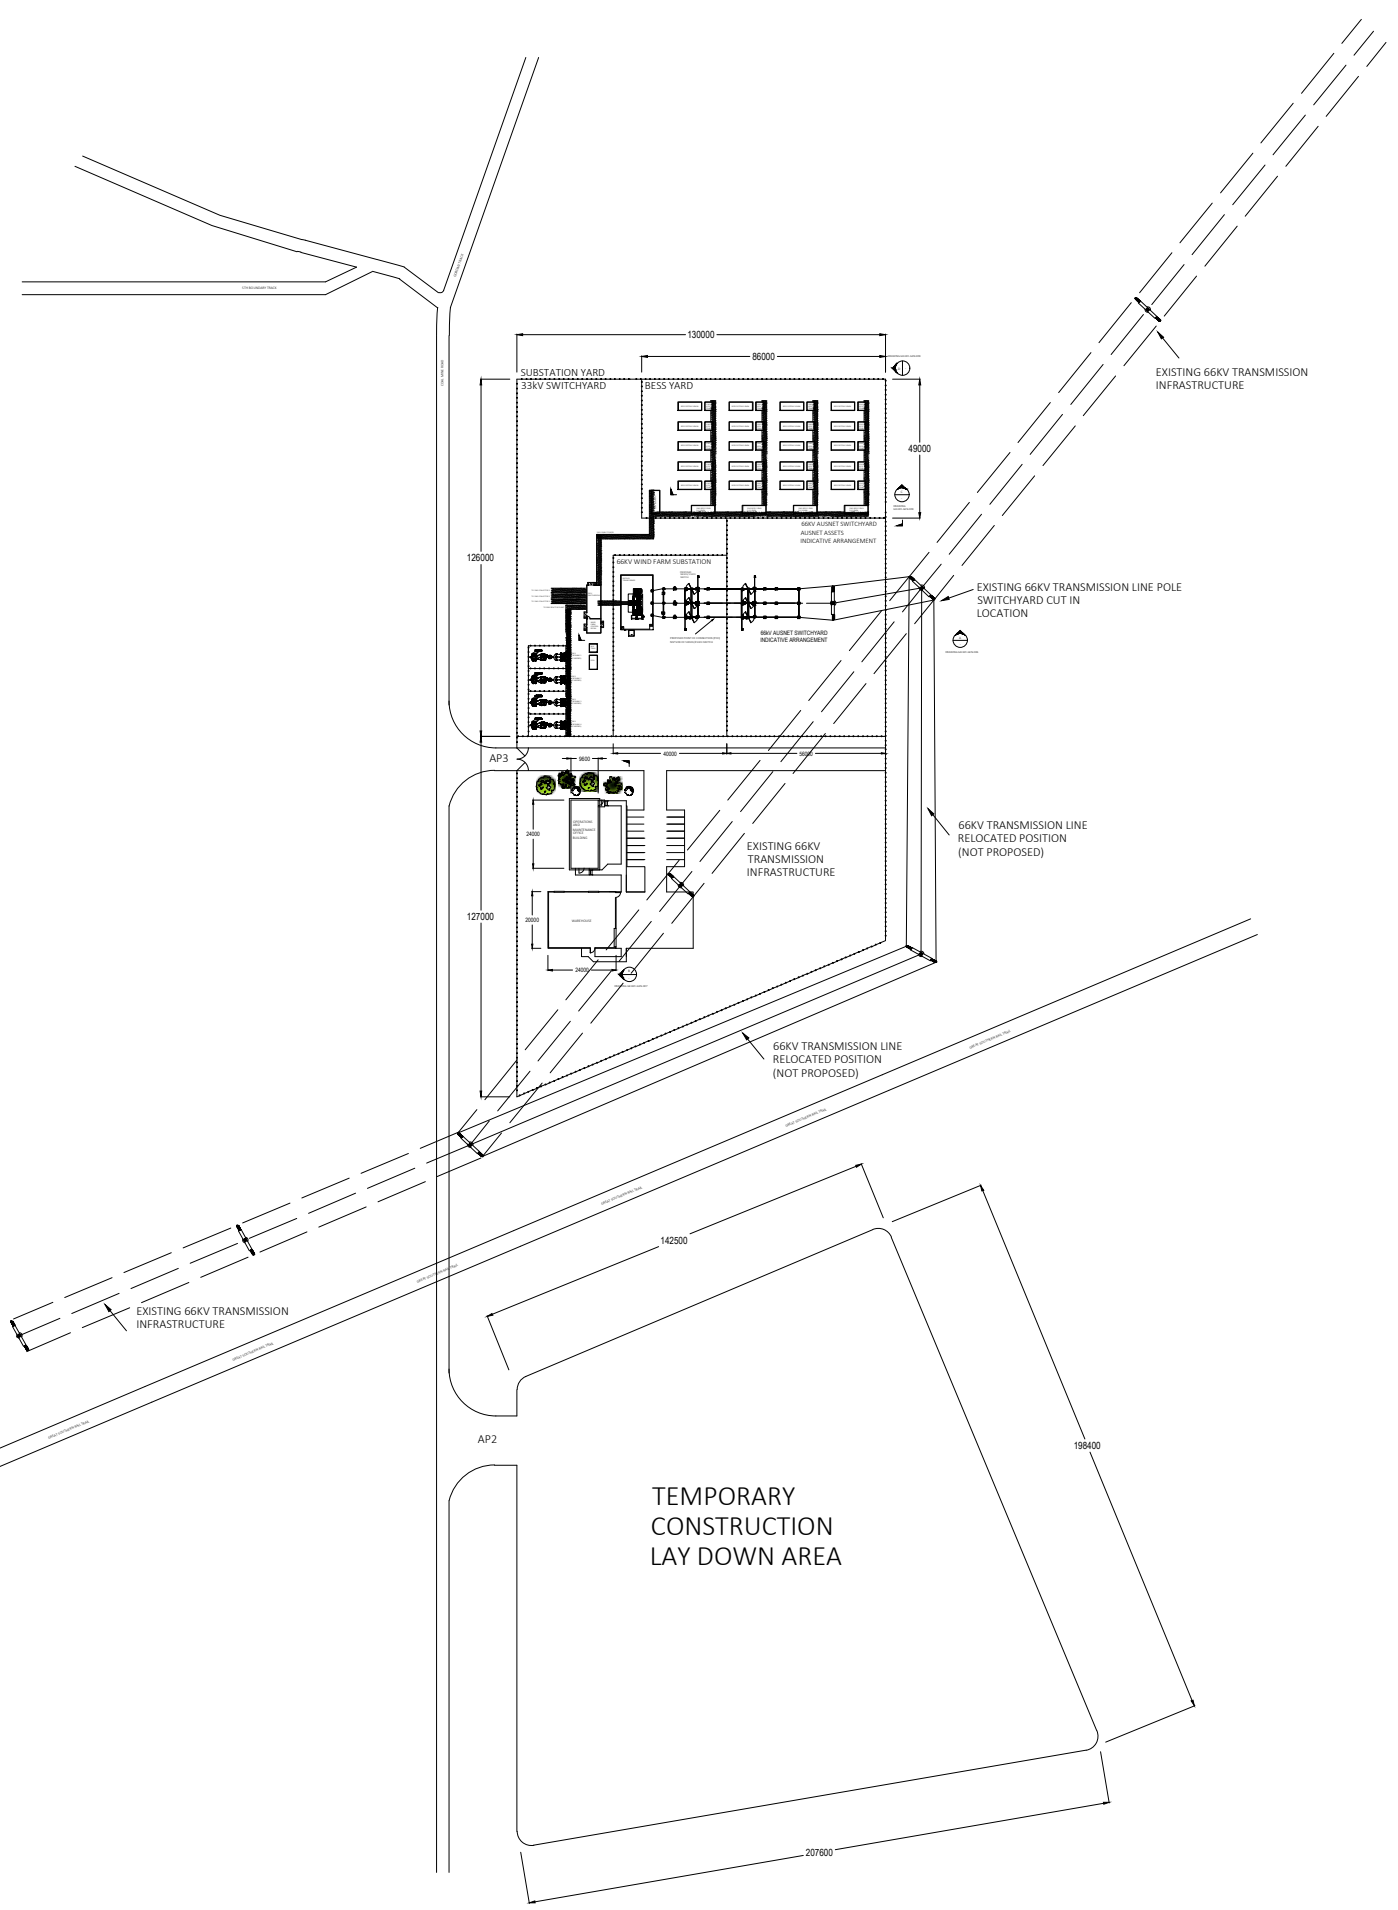


Revision	Description	By	Date	Revision	Description	By	Date	Client	Design Engineers	North Point	Project Name	Drawing Title	Drawn	Designed	Checked	Date	Scale	Sheet Size				
A	ISSUED FOR REVIEW	DB	20.07.22					 EXCEED ENERGY AUSTRALIA PTY LTD ABN: 95 637 111 730 PO BOX 146 BALLARAT, VICTORIA, 3350 Ph: 0438 418 103 www.exceed-energy.com.au	 Sustainable Energy Transition Partners P/L ABN: 68 640 906 978 PO BOX 4327 RICHMOND EAST VIC 3121 Email: sales@setp.com.au		GELLIONDALE WIND FARM 13 WIND TURBINE GENERATOR 80 MW CAPACITY	GELLIONDALE WIND FARM PROPOSED LAY DOWN AREA PLAN LAYOUT	DB	DB	IP	19/12/2023	NTS	A3				
B	INCLUDED LOCATION SECTIONS & OH LINE	DB	15.08.22																			
C	INCLUSION OF OH LINE LOCATIONS AND GANTRY	DB	19.12.23																			
													GELWF-GEN-002		C							
													Job Number		Drawing Number		Revision					

ADVERTISED PLAN

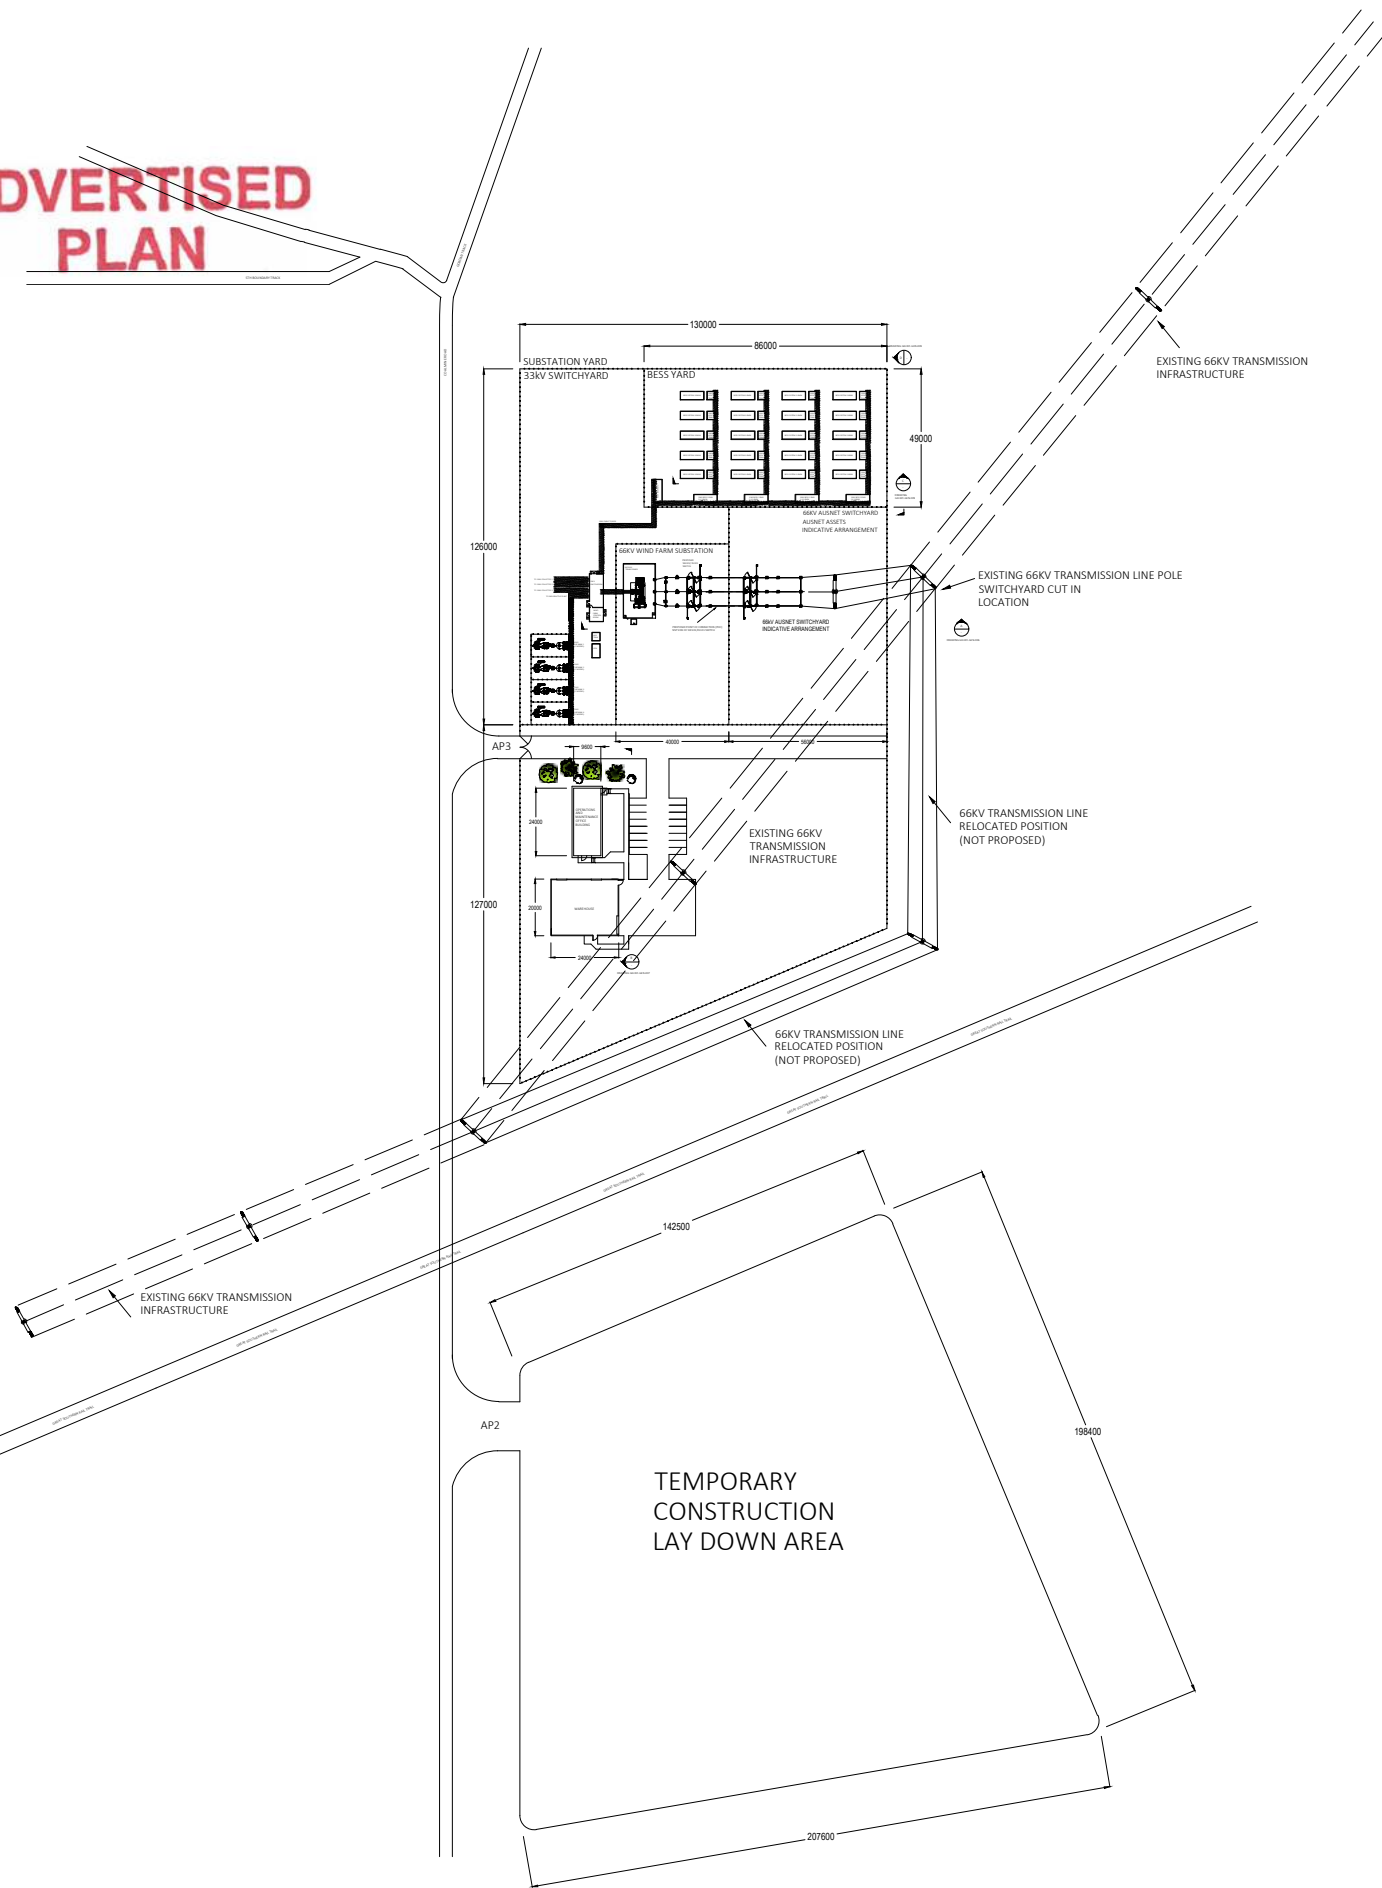


AP3


40000

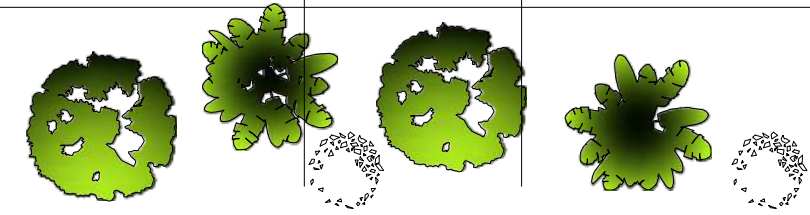


24000

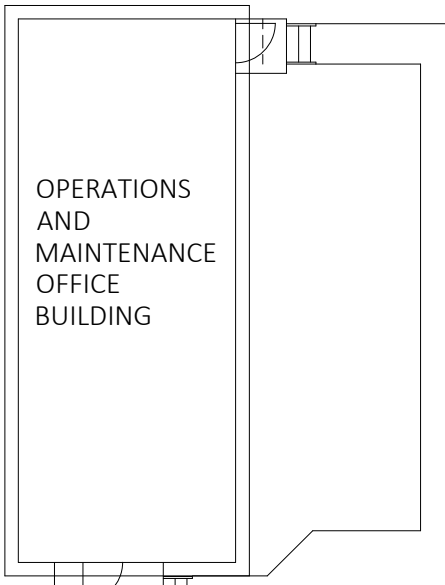

20000

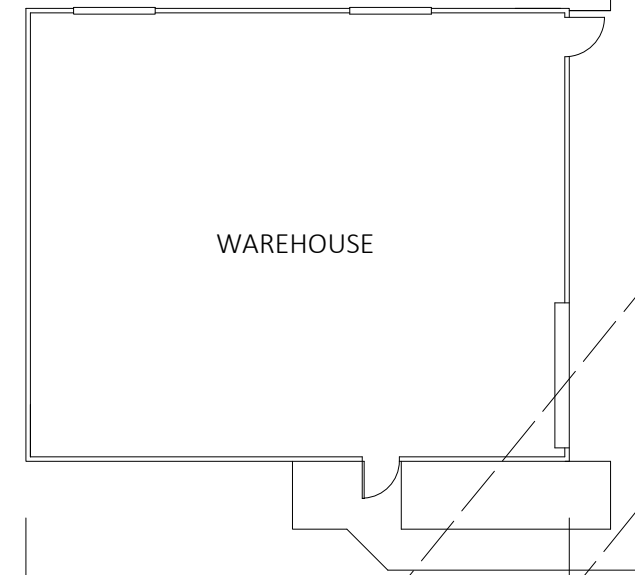



24000

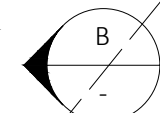

DRAWING GELWF-GEN-007



Revision	Description	By	Date	Revision	Description	By	Date	Client	Design Engineers	North Point	Project Name	Drawing Title	Drawn	Designed	Checked	Date	Scale	Sheet Size				
A	ISSUED FOR REVIEW	DB	20.07.22					<p>EXCEED ENERGY AUSTRALIA PTY LTD ABN: 95 637 111 730 PO BOX 146 BALLARAT, VICTORIA, 3350 Ph: 0438 418 103 www.exceed-energy.com.au</p>	<p>Sustainable Energy Transition Partners P/L ABN: 66 640 906 978 PO BOX 4377 RICHMOND EAST VIC 3121 Email: sales@setp.com.au</p>		GELLIONDALE WIND FARM 13 WIND TURBINE GENERATOR 80 MW CAPACITY	GELLIONDALE WIND FARM PROPOSED O&M BUILDING PLAN LAYOUT	DB	DB	IP	19/12/2023	NTS	A3				
B	INCLUDED LOCATION SECTIONS & OH LINE	DB	15.08.22																			
C	INCLUSION OF OH LINE LOCATIONS AND GANTRY	DB	19.12.23																			
													GELWF-GEN-003		C							

ADVERTISED PLAN

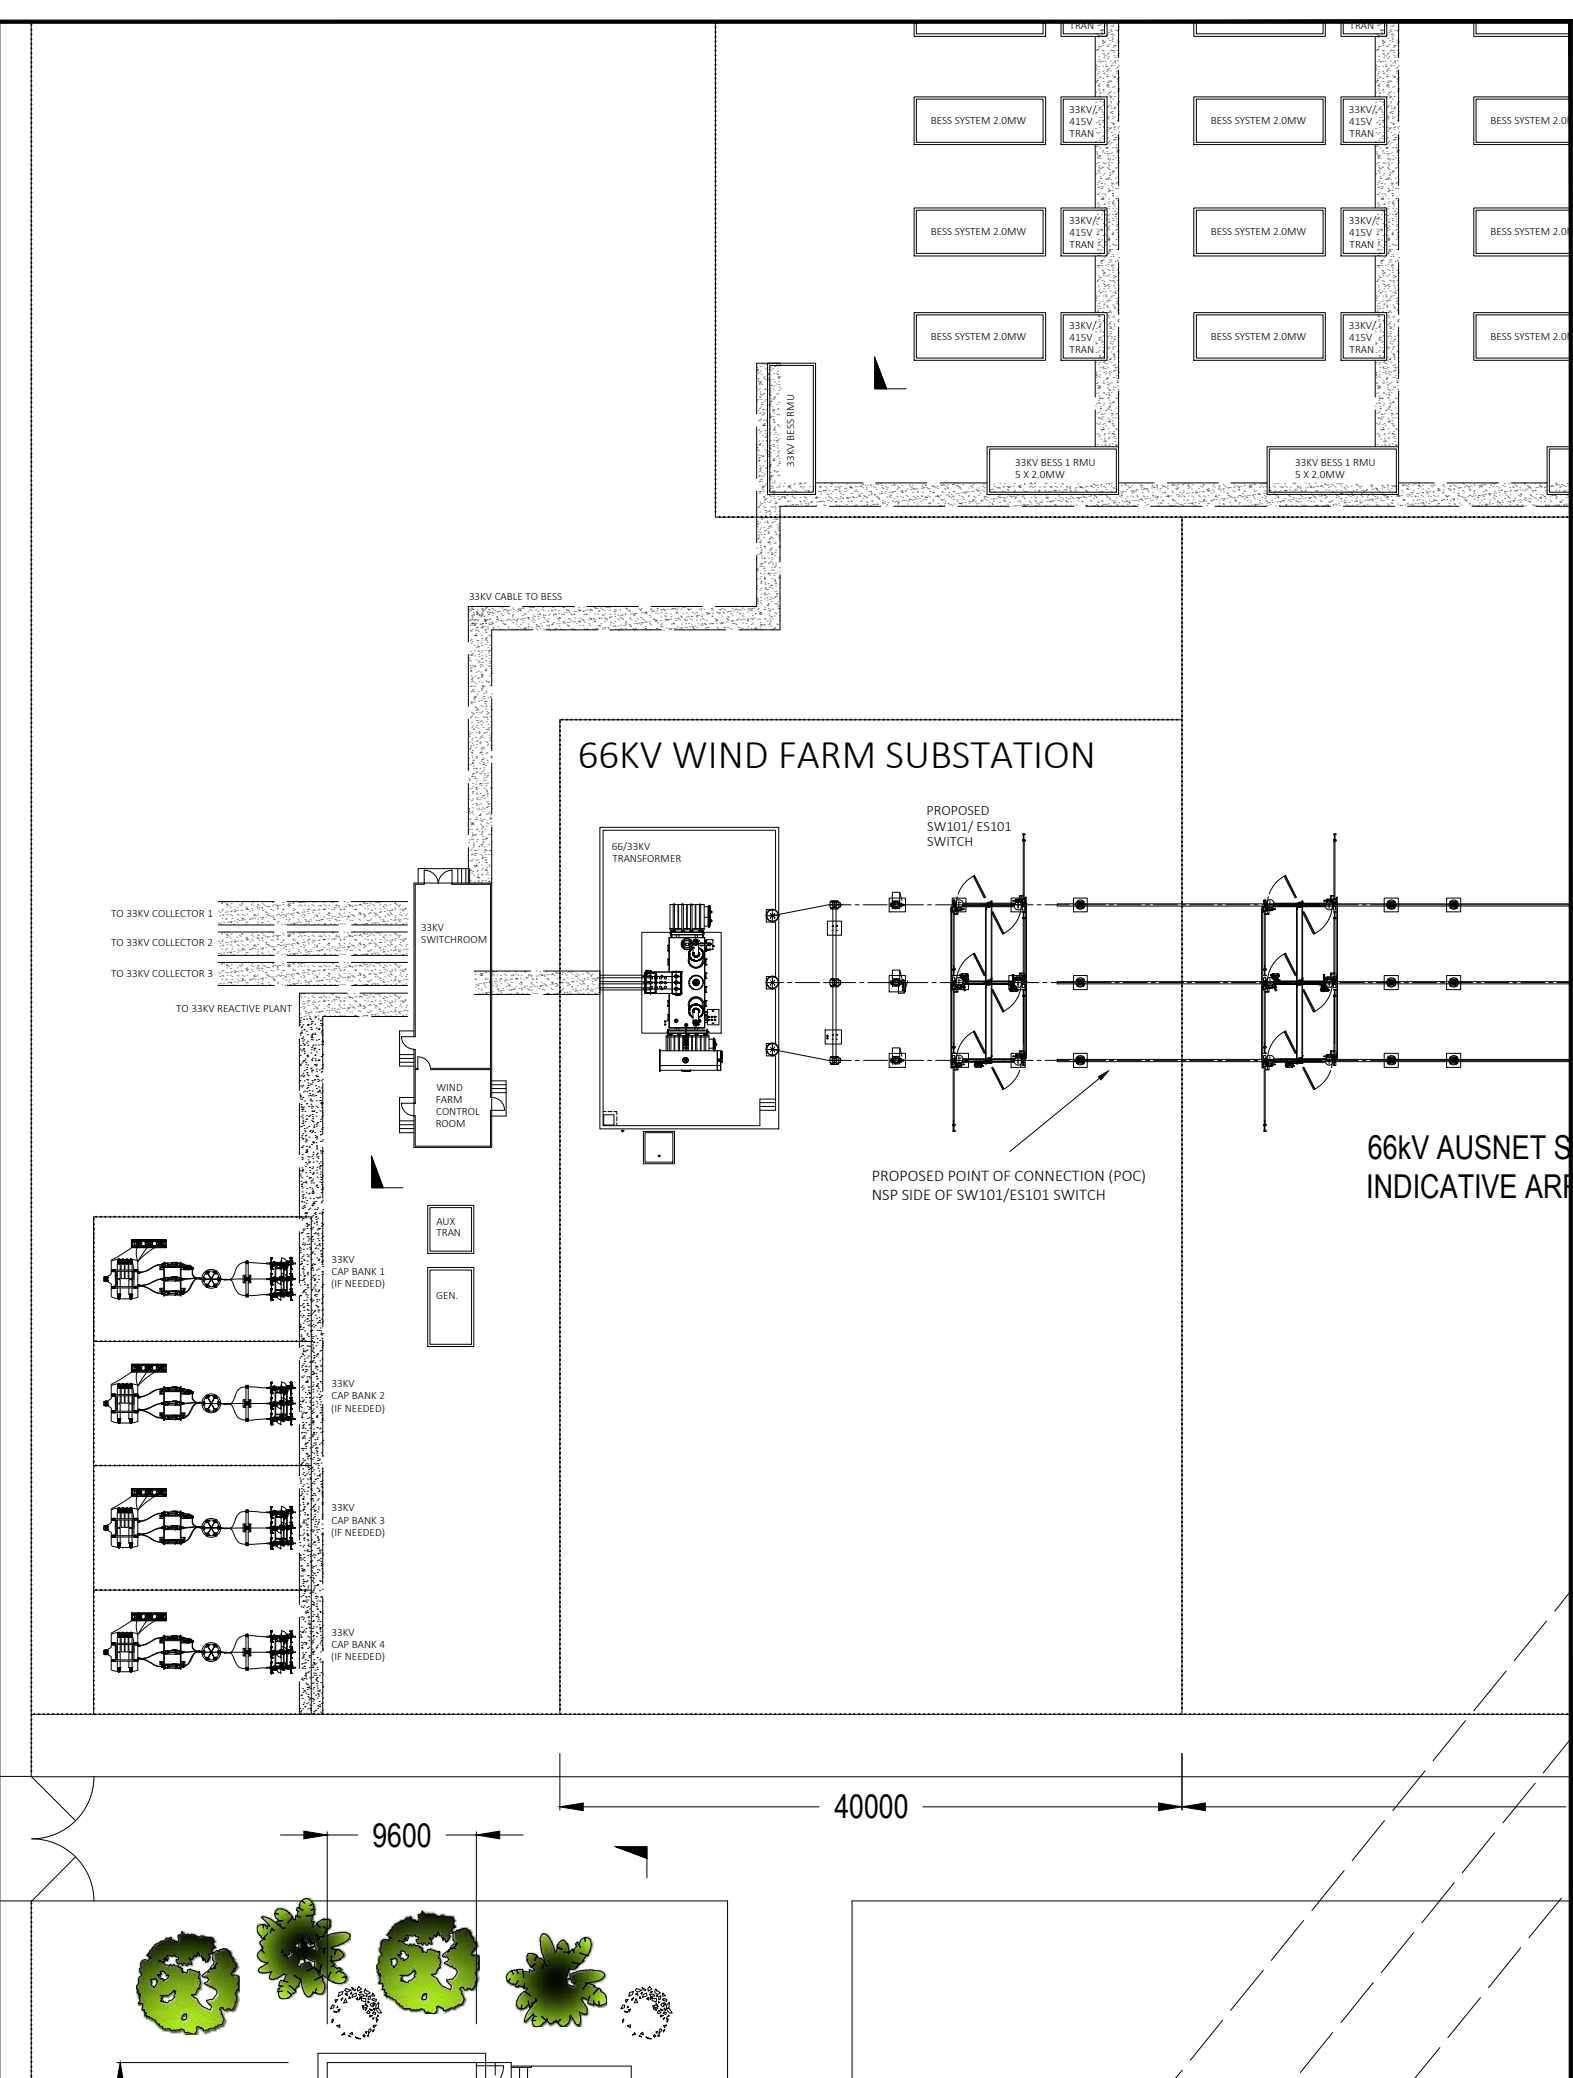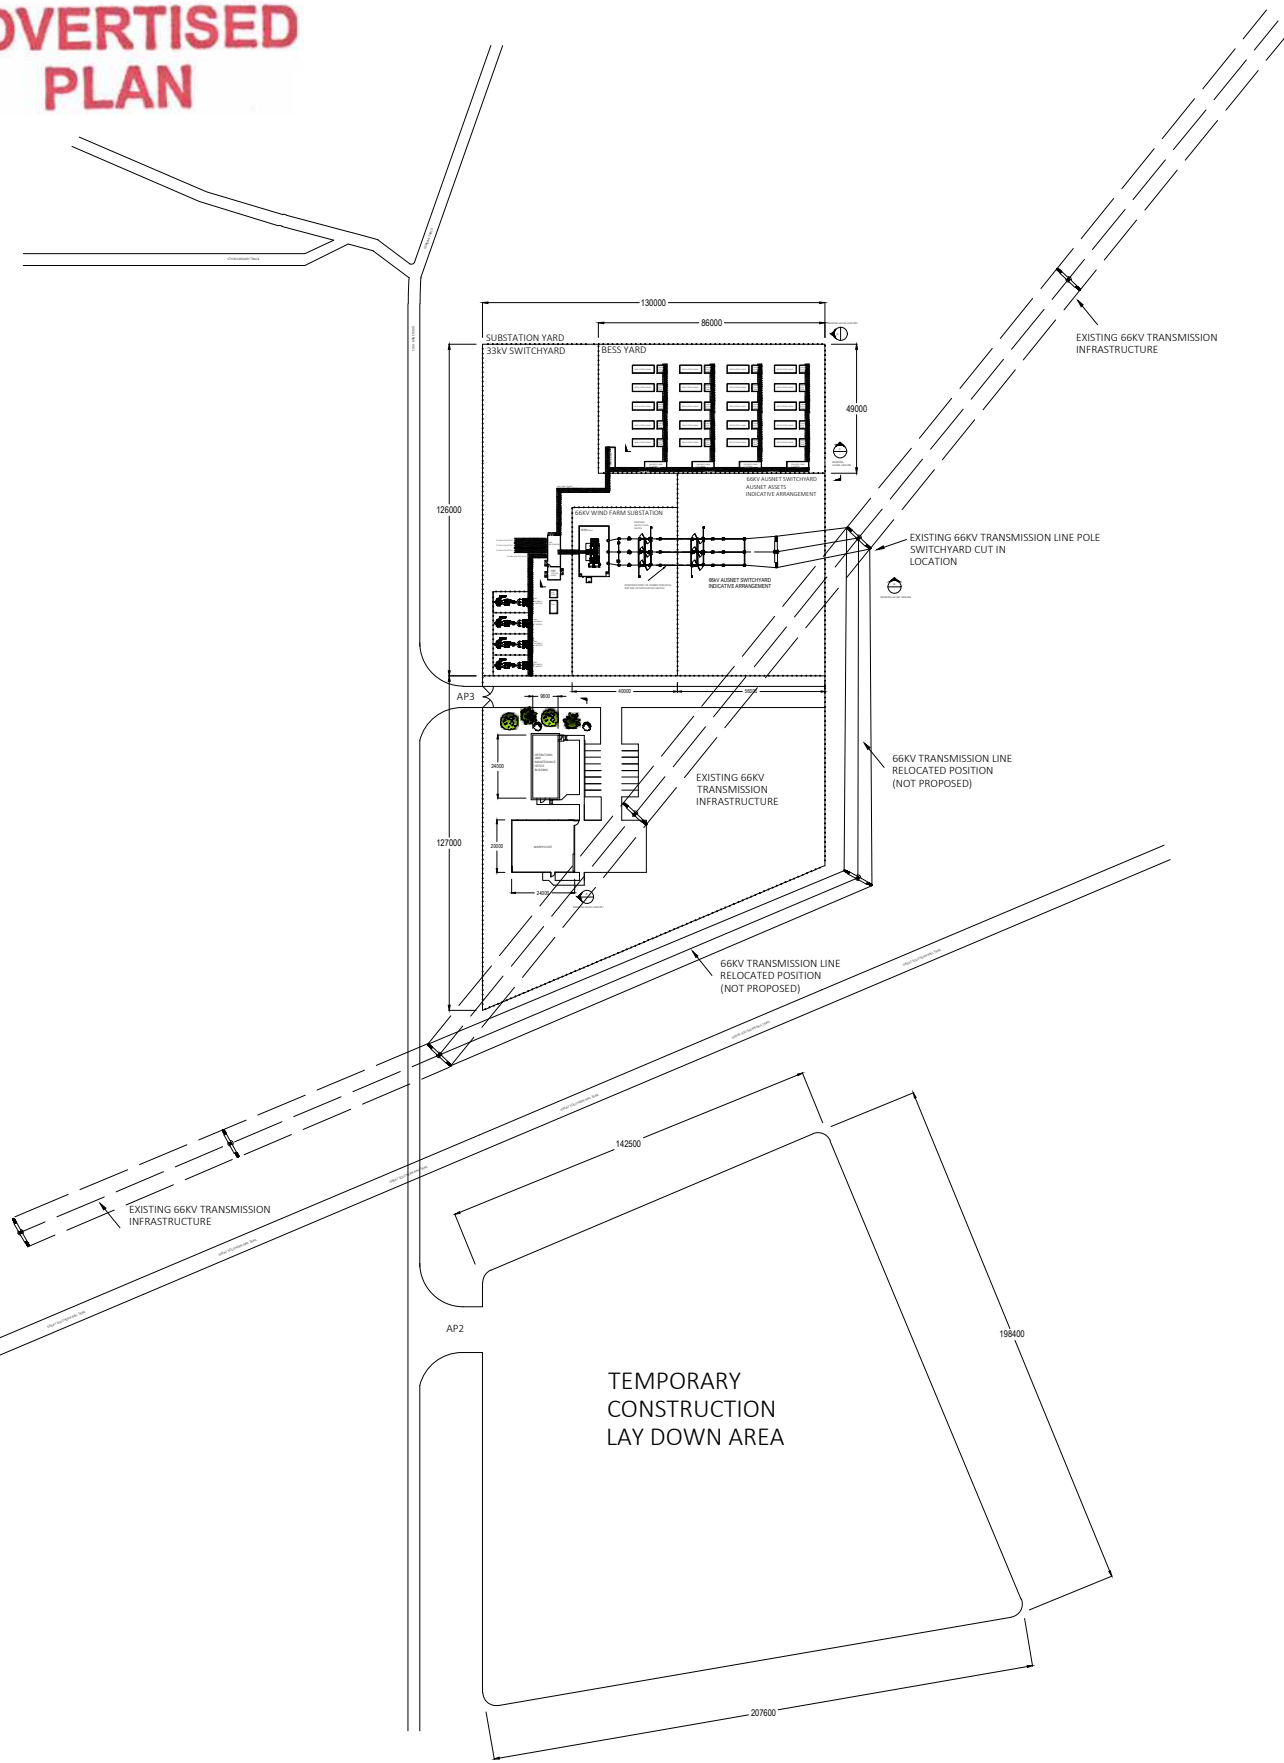

Revision	Description	By	Date	Revision	Description	By	Date	Client	Design Engineers	North Point	Project Name	Drawing Title	Drawn	Designed	Checked	Date	Scale	Sheet Size			
A	ISSUED FOR REVIEW	DB	20.07.22					<p>EXCEED ENERGY AUSTRALIA PTY LTD ABN: 95 637 111 730 PO BOX 146 BALLARAT, VICTORIA, 3350 Ph: 0438 418 103 www.exceed-energy.com.au</p>	<p>Sustainable Energy Transition Partners P/L ABN: 66 640 906 978 PO BOX 4327 RICHMOND EAST VIC 3121 Email: sales@setp.com.au</p>		GELLIONDALE WIND FARM 13 WIND TURBINE GENERATOR 80 MW CAPACITY	GELLIONDALE WIND FARM PROPOSED SUBSTATION PLAN LAYOUT	DB	DB	IP	19/12/2023	NTS	A3			
B	INCLUDED LOCATION SECTIONS & OH LINE	DB	15.08.22																		
C	INCLUSION OF OH LINE LOCATIONS AND GANTRY	DB	19.12.23																		
													GELWF-GEN-004		C						
													Job Number	Drawing Number	Revision						

ADVERTISED PLAN

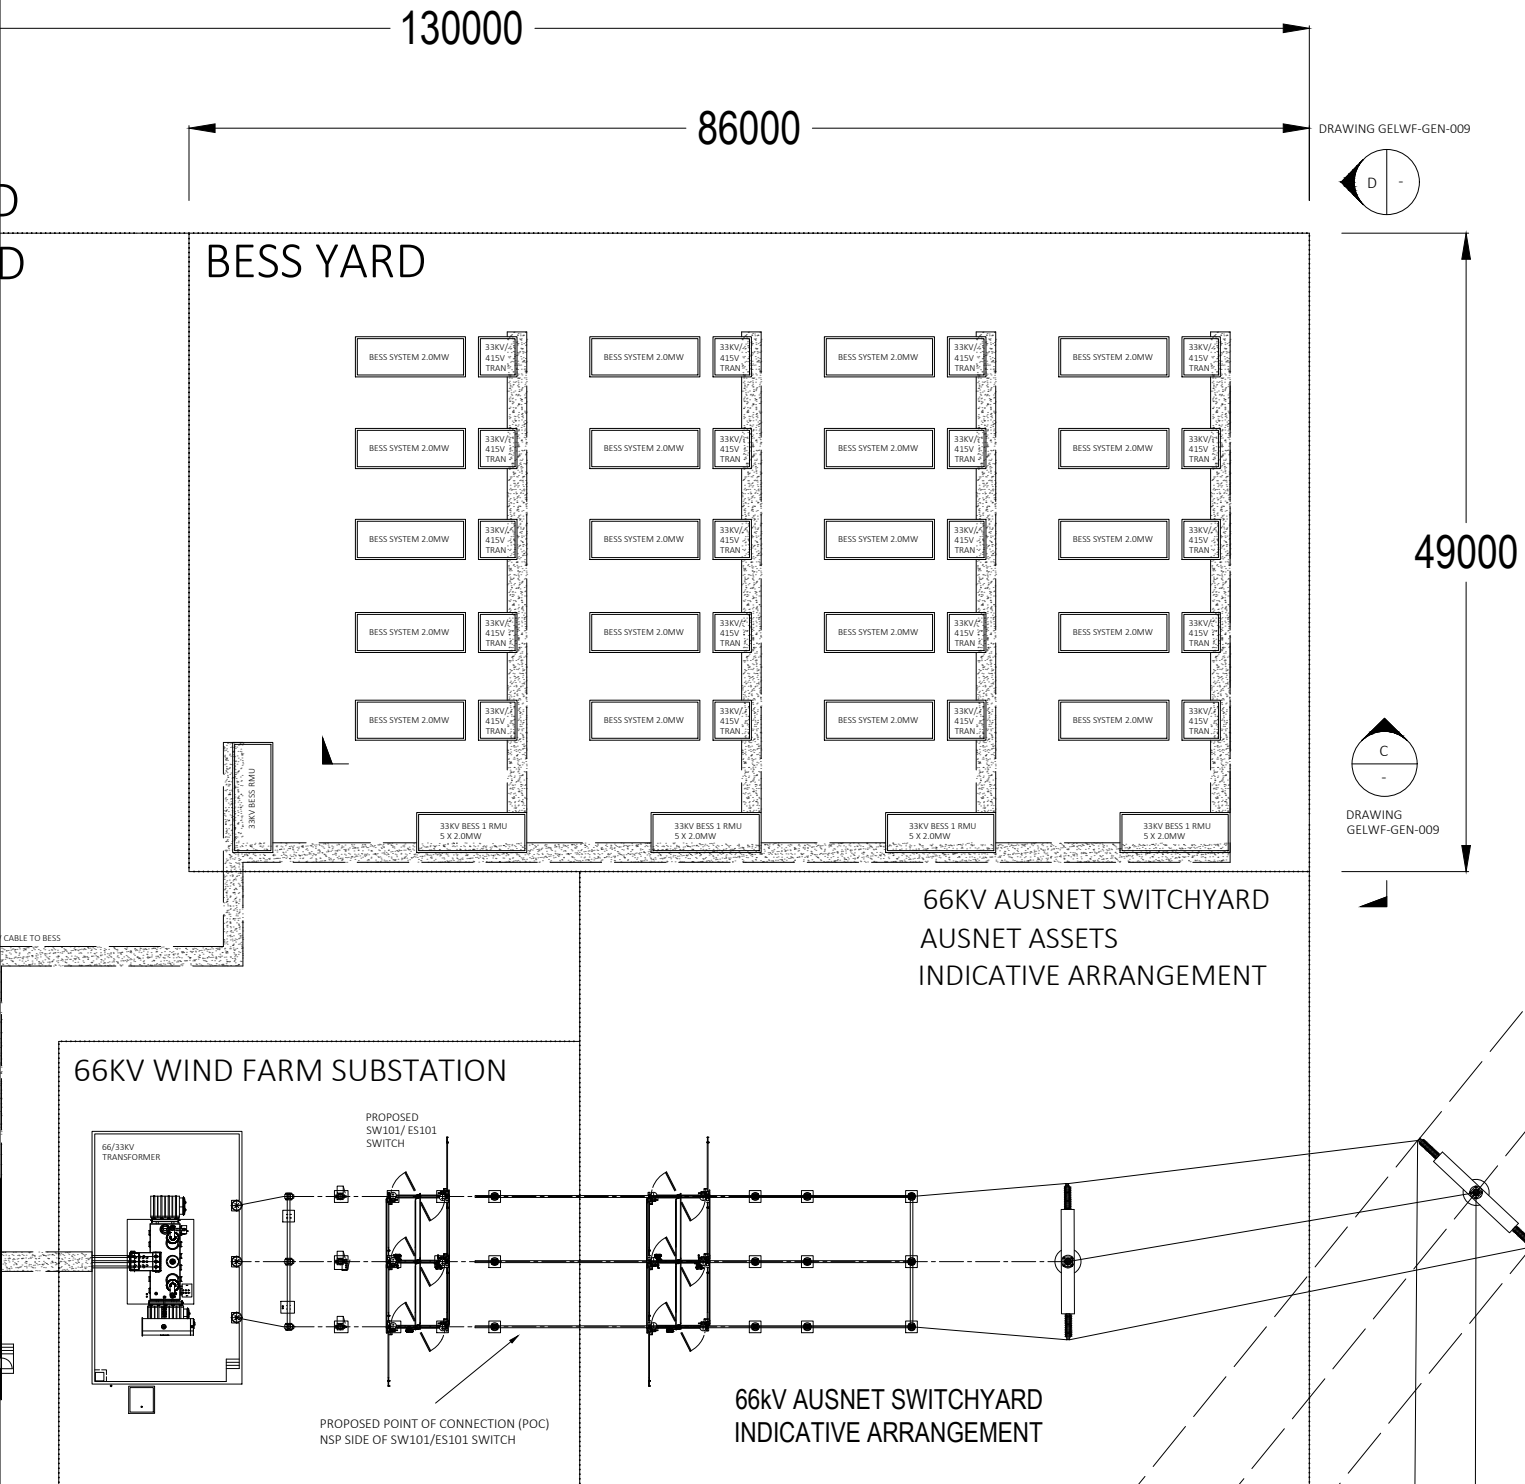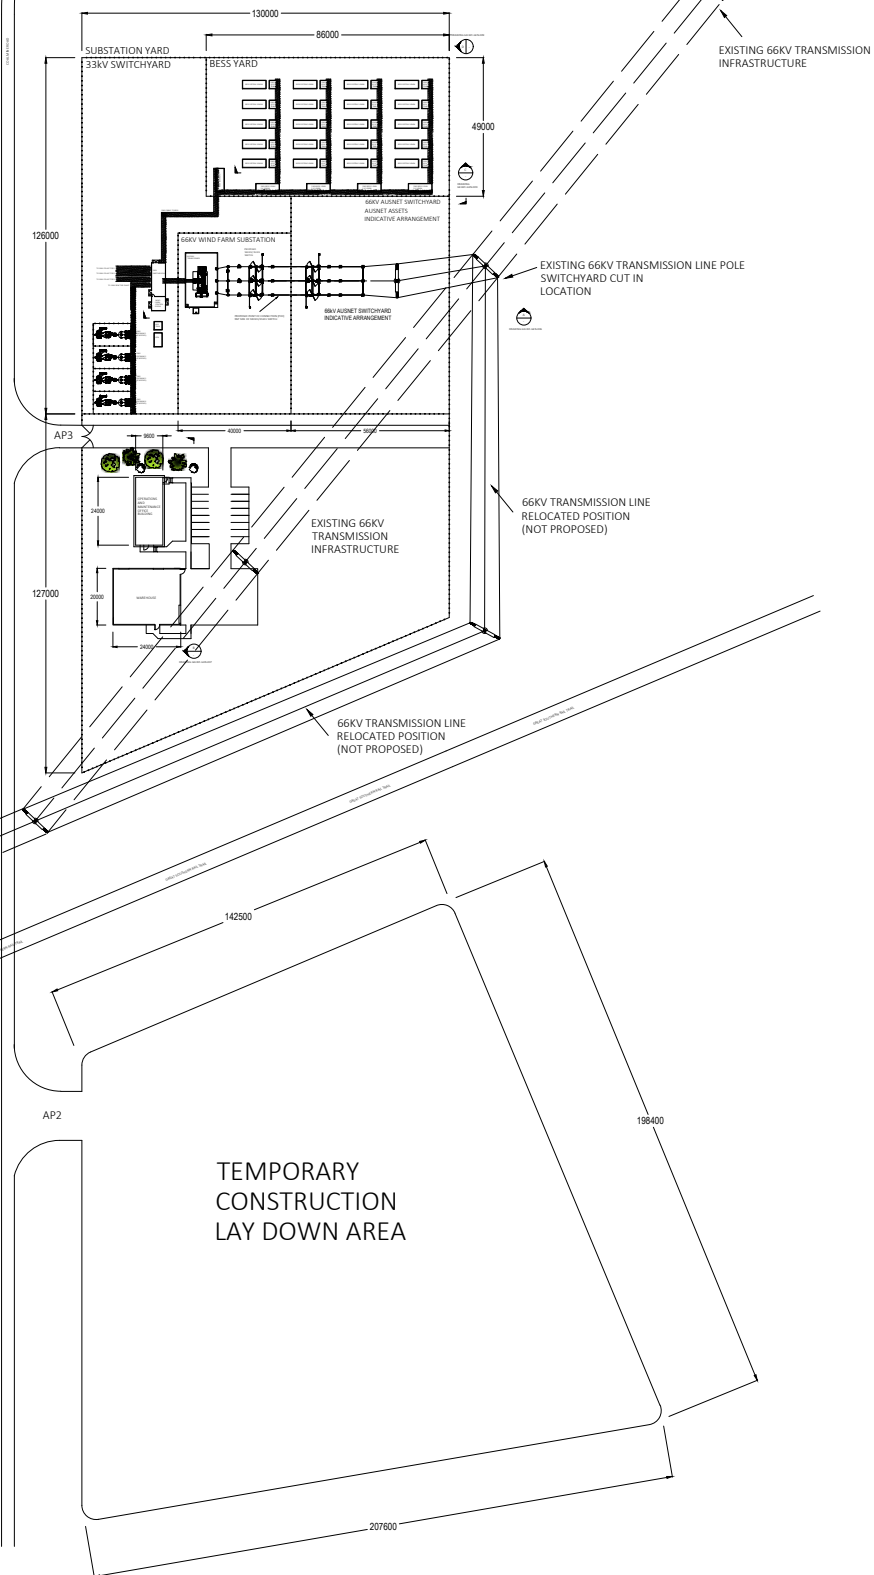


DRAWING GELWF-GEN-009
D

DRAWING GELWF-GEN-009
C


Revision	Description	By	Date	Revision	Description	By	Date	Client	Design Engineers	North Point	Project Name	Drawing Title	Drawn	Designed	Checked	Date	Scale	Sheet Size					
A	ISSUED FOR REVIEW	DB	20.07.22					<p>EXCEED ENERGY AUSTRALIA PTY LTD ABN: 95 637 111 730 PO BOX 146 BALLARAT, VICTORIA, 3350 Ph: 0438 418 103 www.exceed-energy.com.au</p>	<p>Sustainable Energy Transition Partners P/L ABN: 66 640 906 976 PO BOX 4327 RICHMOND EAST VIC 3121 Email: sales@setp.com.au</p>		<p>GELLIONDALE WIND FARM 13 WIND TURBINE GENERATOR 80 MW CAPACITY</p>	<p>GELLIONDALE WIND FARM PROPOSED BESS PLAN LAYOUT</p>	DB	DB	IP	19/12/2023	NTS	A3					
B	INCLUDED LOCATION SECTIONS & OH LINE	DB	15.08.22																				
C	INCLUDED BESS SECTION C AND D	DB	16.10.23																				
D	INCLUSION OF OH LINE LOCATIONS AND GANTRY	DB	19.12.23																				
													<p>GELWF-GEN-005</p>		<p>D</p>								
													Job Number	Drawing Number		Revision							

ADVERTISED PLAN

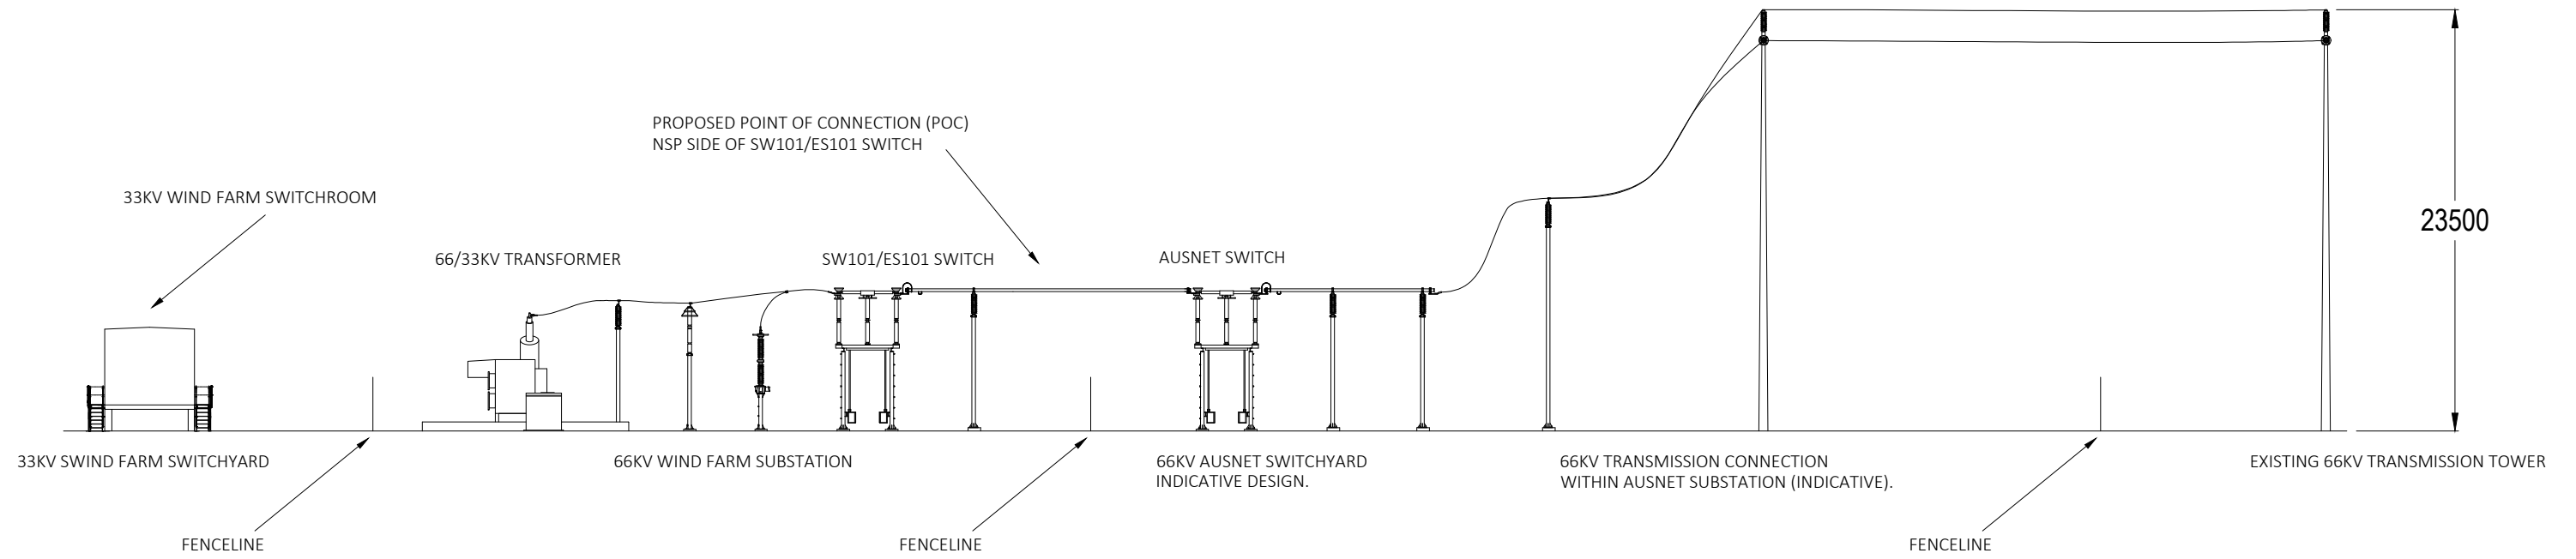


SUBSTATION ELEVATIONS
SECTION A

Revision	Description	By	Date	Revision	Description	By	Date	Client	Design Engineers	North Point	Project Name	Drawing Title	Drawn	Designed	Checked	Date	Scale	Sheet Size
A	ISSUED FOR REVIEW	DB	15.08.22					 EXCEED ENERGY AUSTRALIA PTY LTD ABN: 95 637 111 730 PO BOX 146 BALLARAT, VICTORIA, 3350 Ph: 0438 418 103 www.exceed-energy.com.au	 Sustainable Energy Transition Partners P/L ABN: 66 640 906 978 PO BOX 4327 RICHMOND EAST VIC 3121 Email: sales@setp.com.au		GELLIONDALE WIND FARM 13 WIND TURBINE GENERATOR 80 MW CAPACITY	GELLIONDALE WIND FARM PROPOSED SUBSTATION ELEVATION	DB	DB	IP	19/12/2023	NTS	A3
B	INCLUSION OF OH LINE LOCATIONS AND GANTRY	DB	19.12.23															
													GELWF-GEN-006		B			
													Job Number	Drawing Number	Revision			

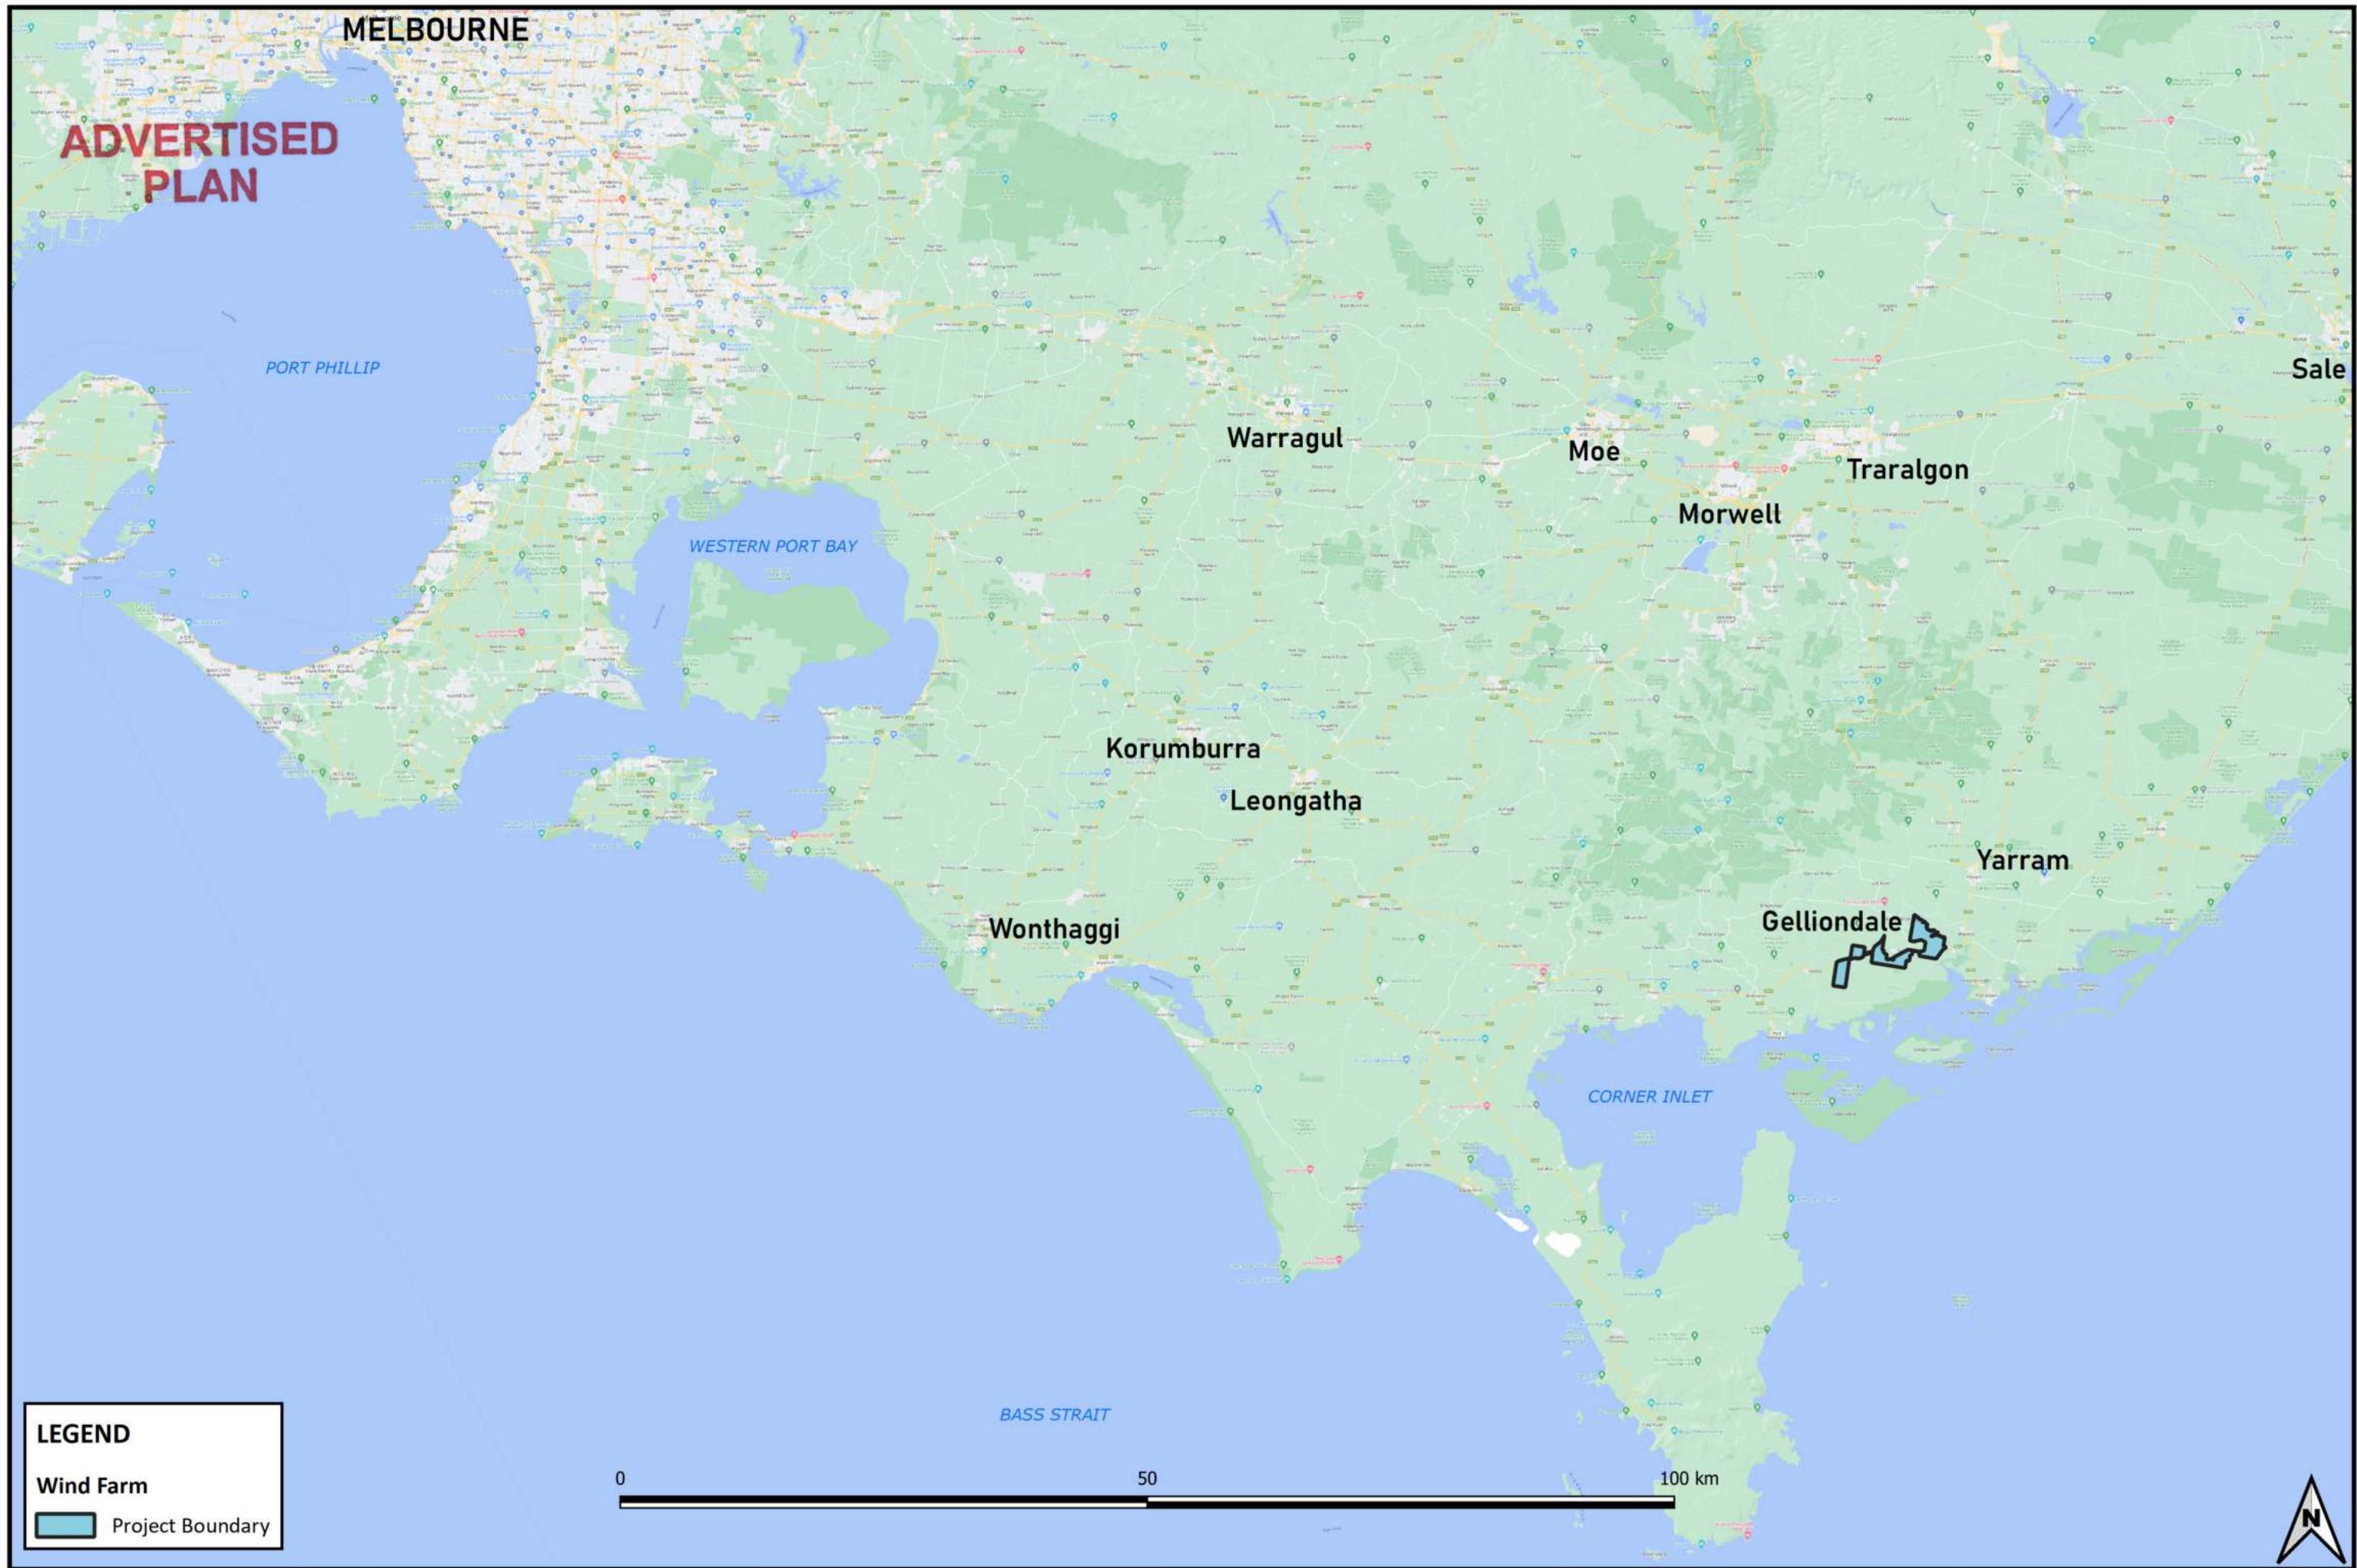


Project Layout - Regional Context / Location in Victoria | May 2023

Map scale: 1:550,000 (@A3) | Coordinate system: GDA94 MGA Zone 55 | Base map: Google Maps

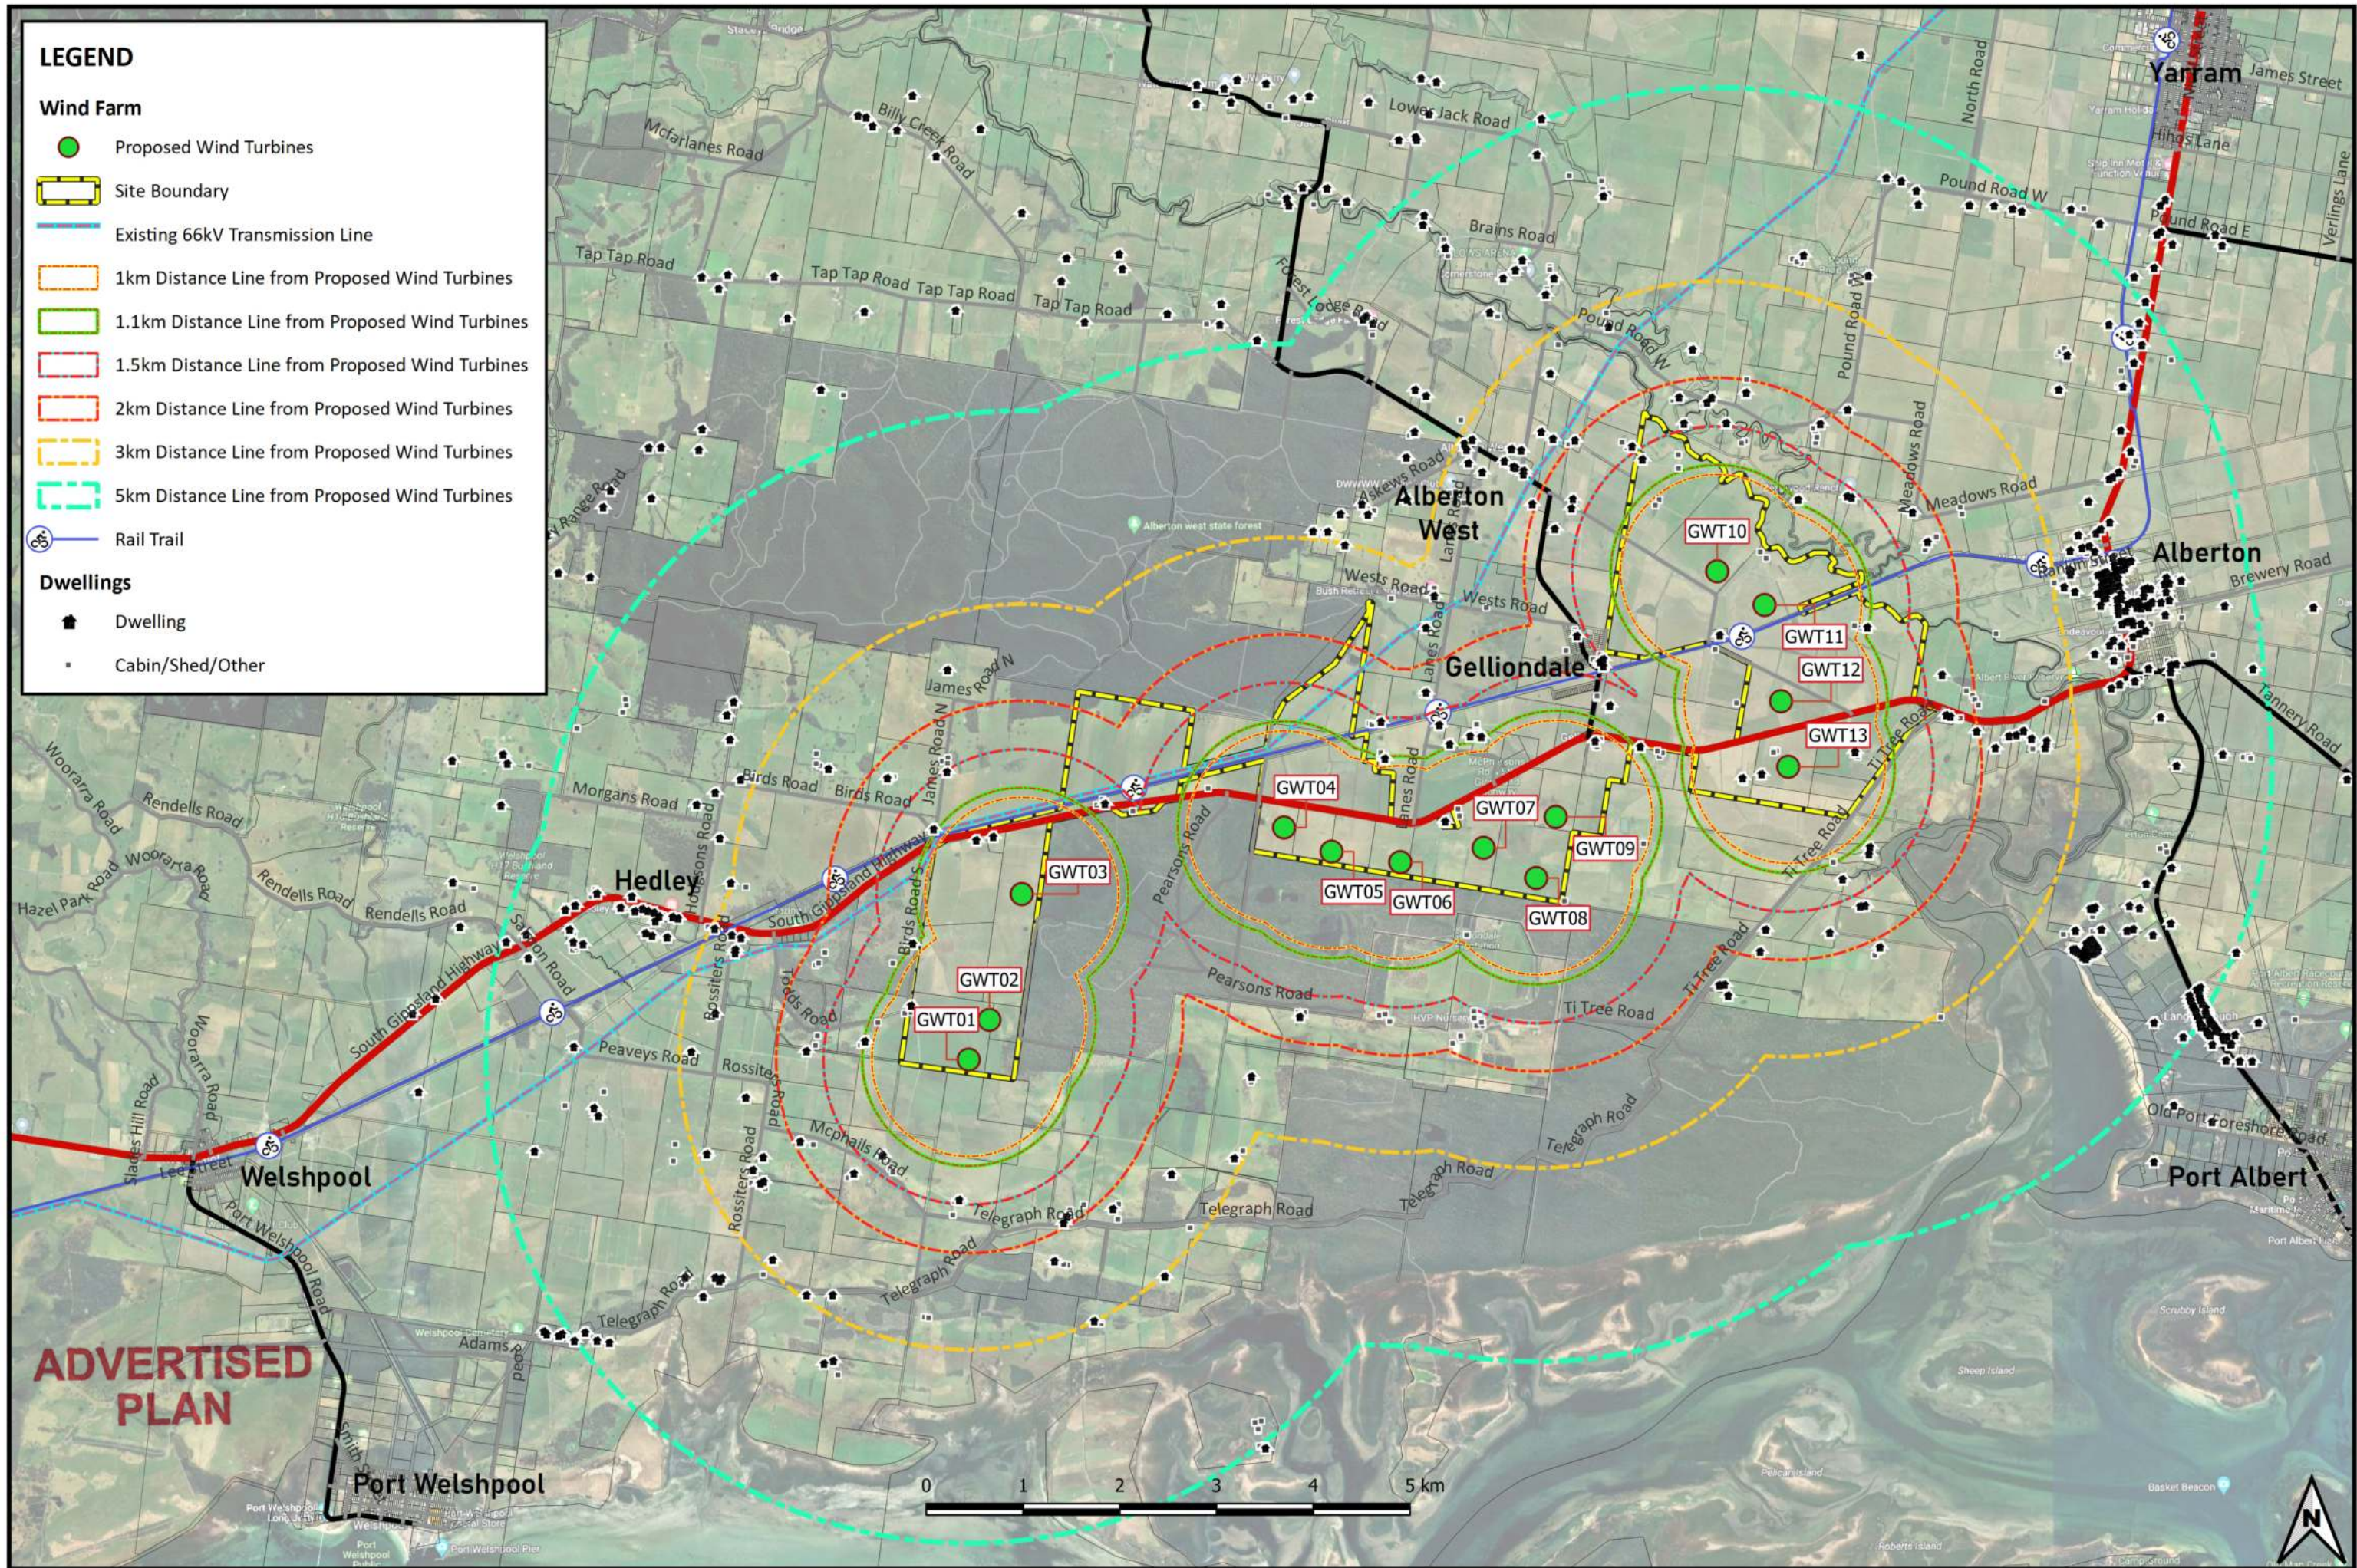


Project Layout - Local Context / 5km Zone | May 2023

Map scale: 1:60,000 (@A3) | Coordinate system: GDA94 MGA Zone 55 | Base map: Google Hybrid Satellite | Roads data: Vicmap Transport

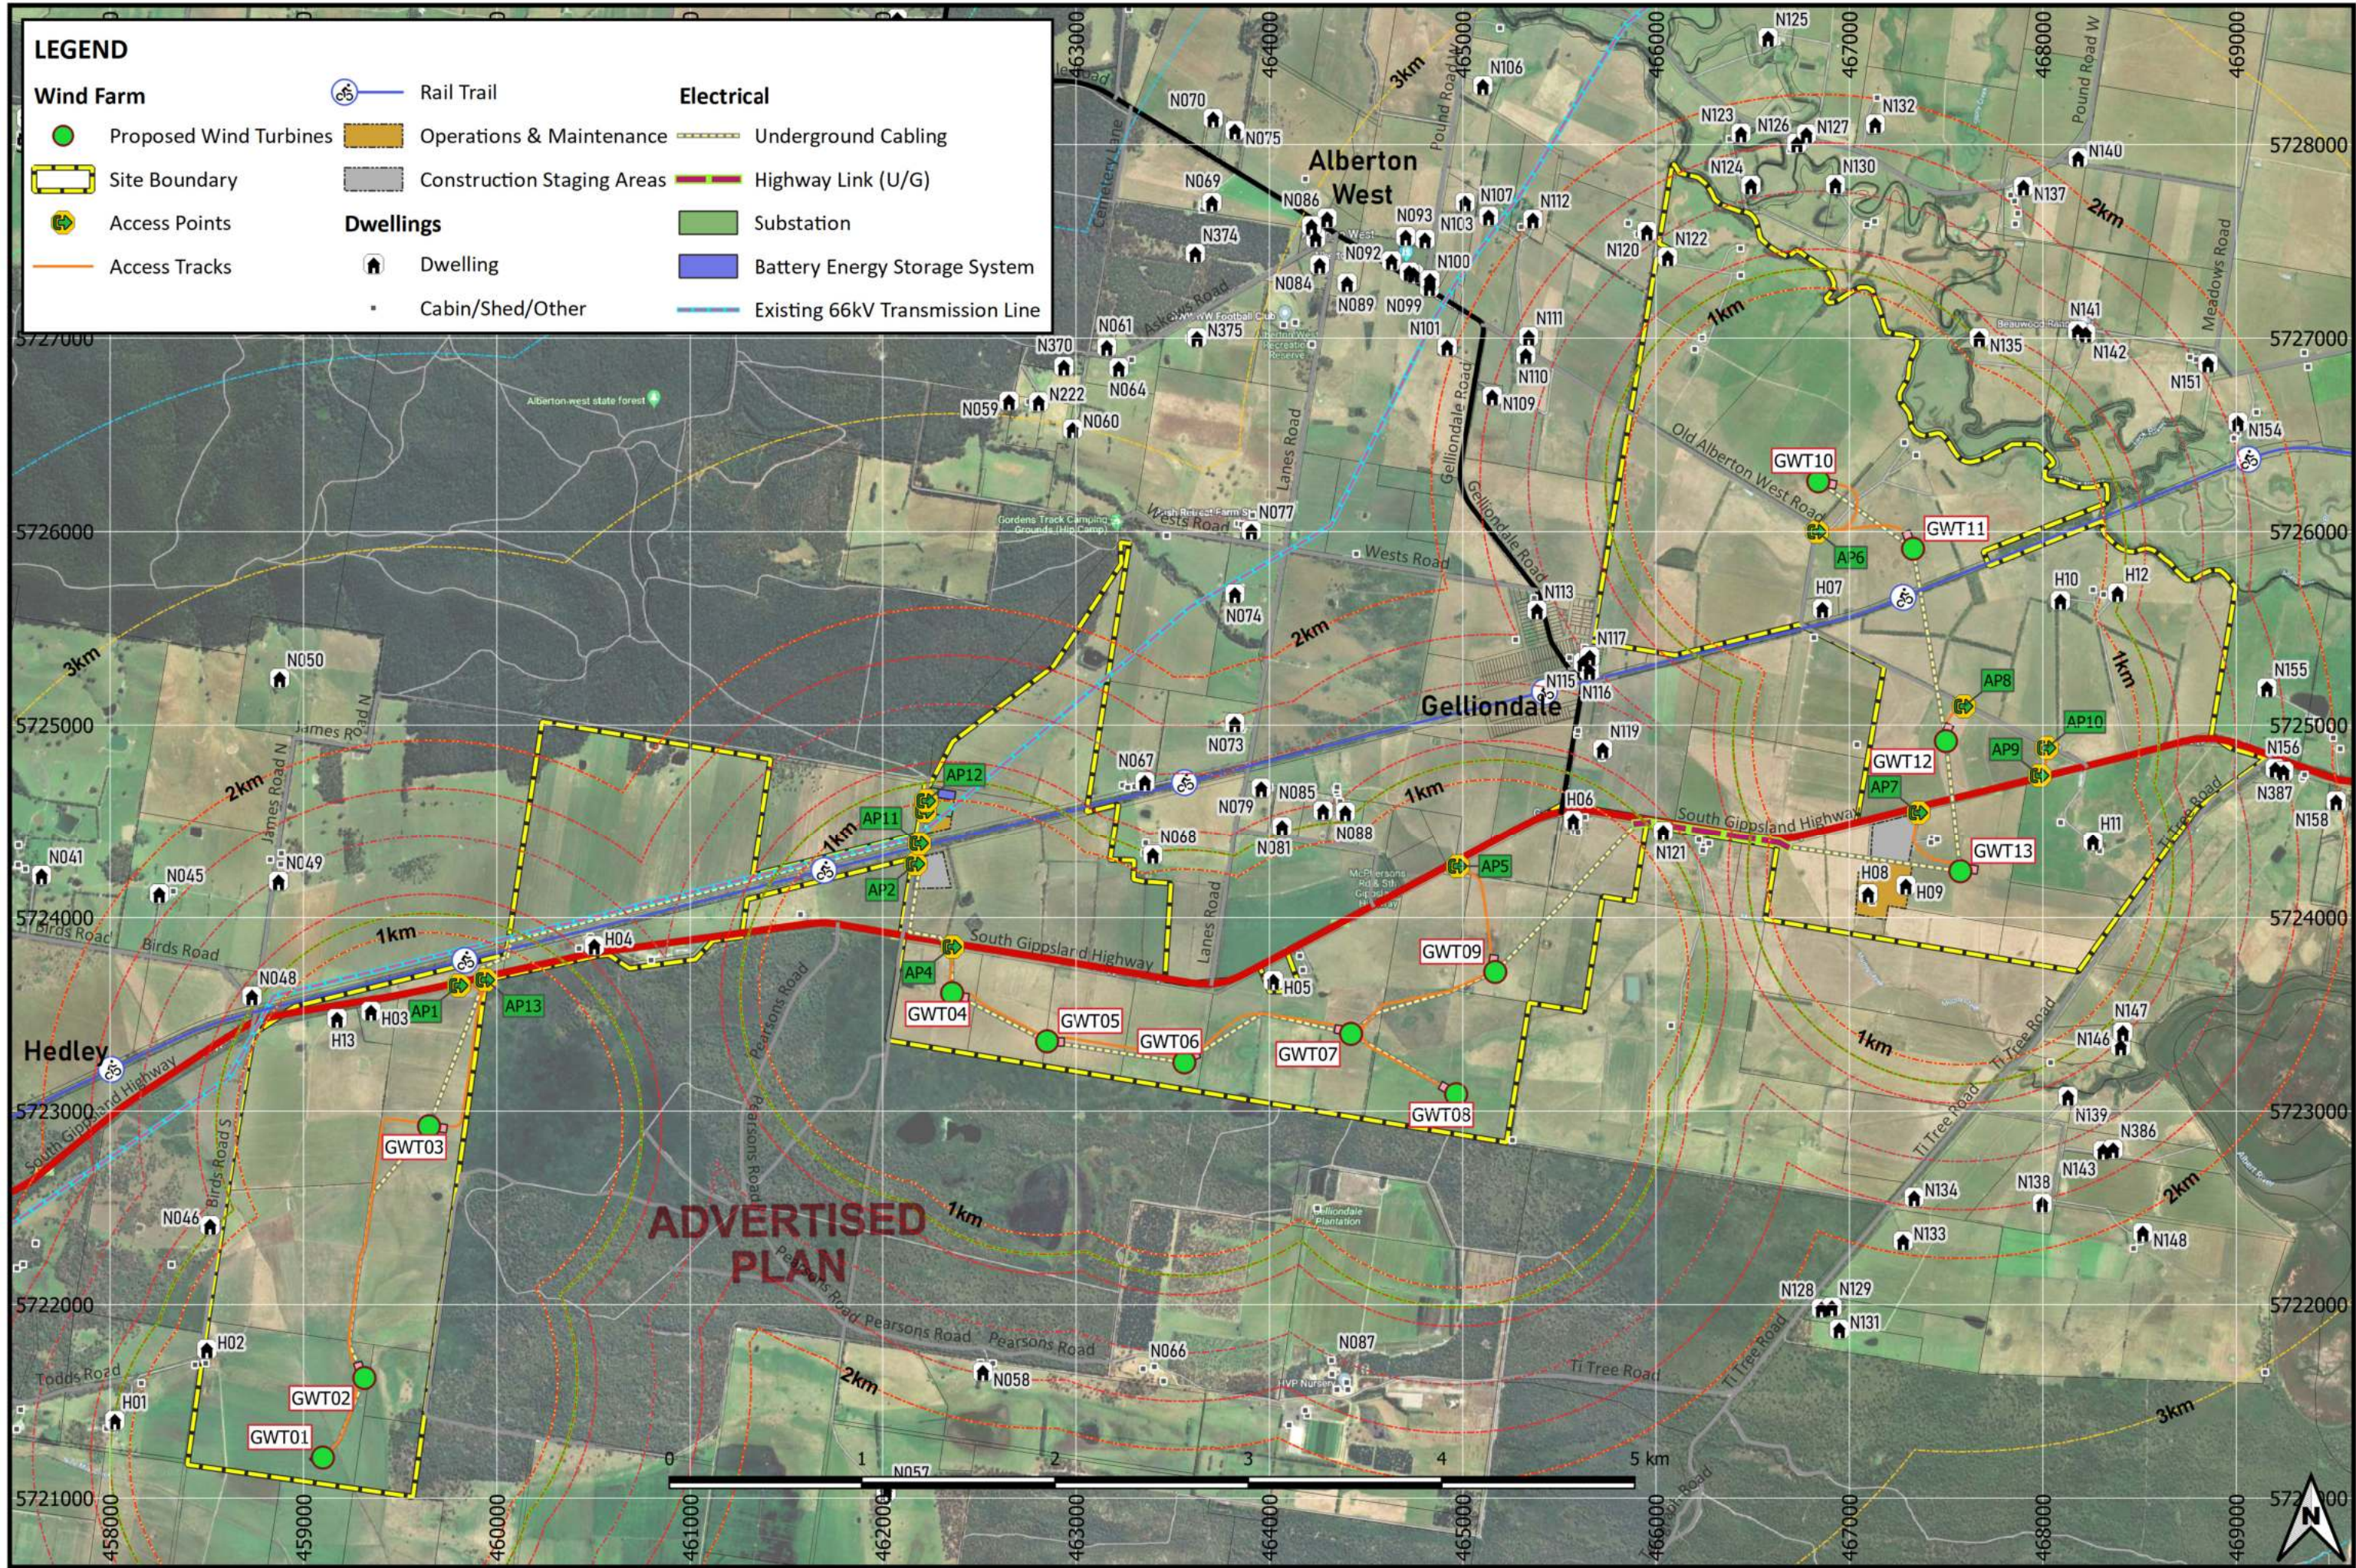


Project Layout - Wind Farm Plan (Aerial View 1) | May 2023

Map scale: 1:30,000 (@A3) | Coordinate system: GDA94 MGA Zone 55 | Base map: Google Hybrid Satellite | Roads data: Vicmap Transport

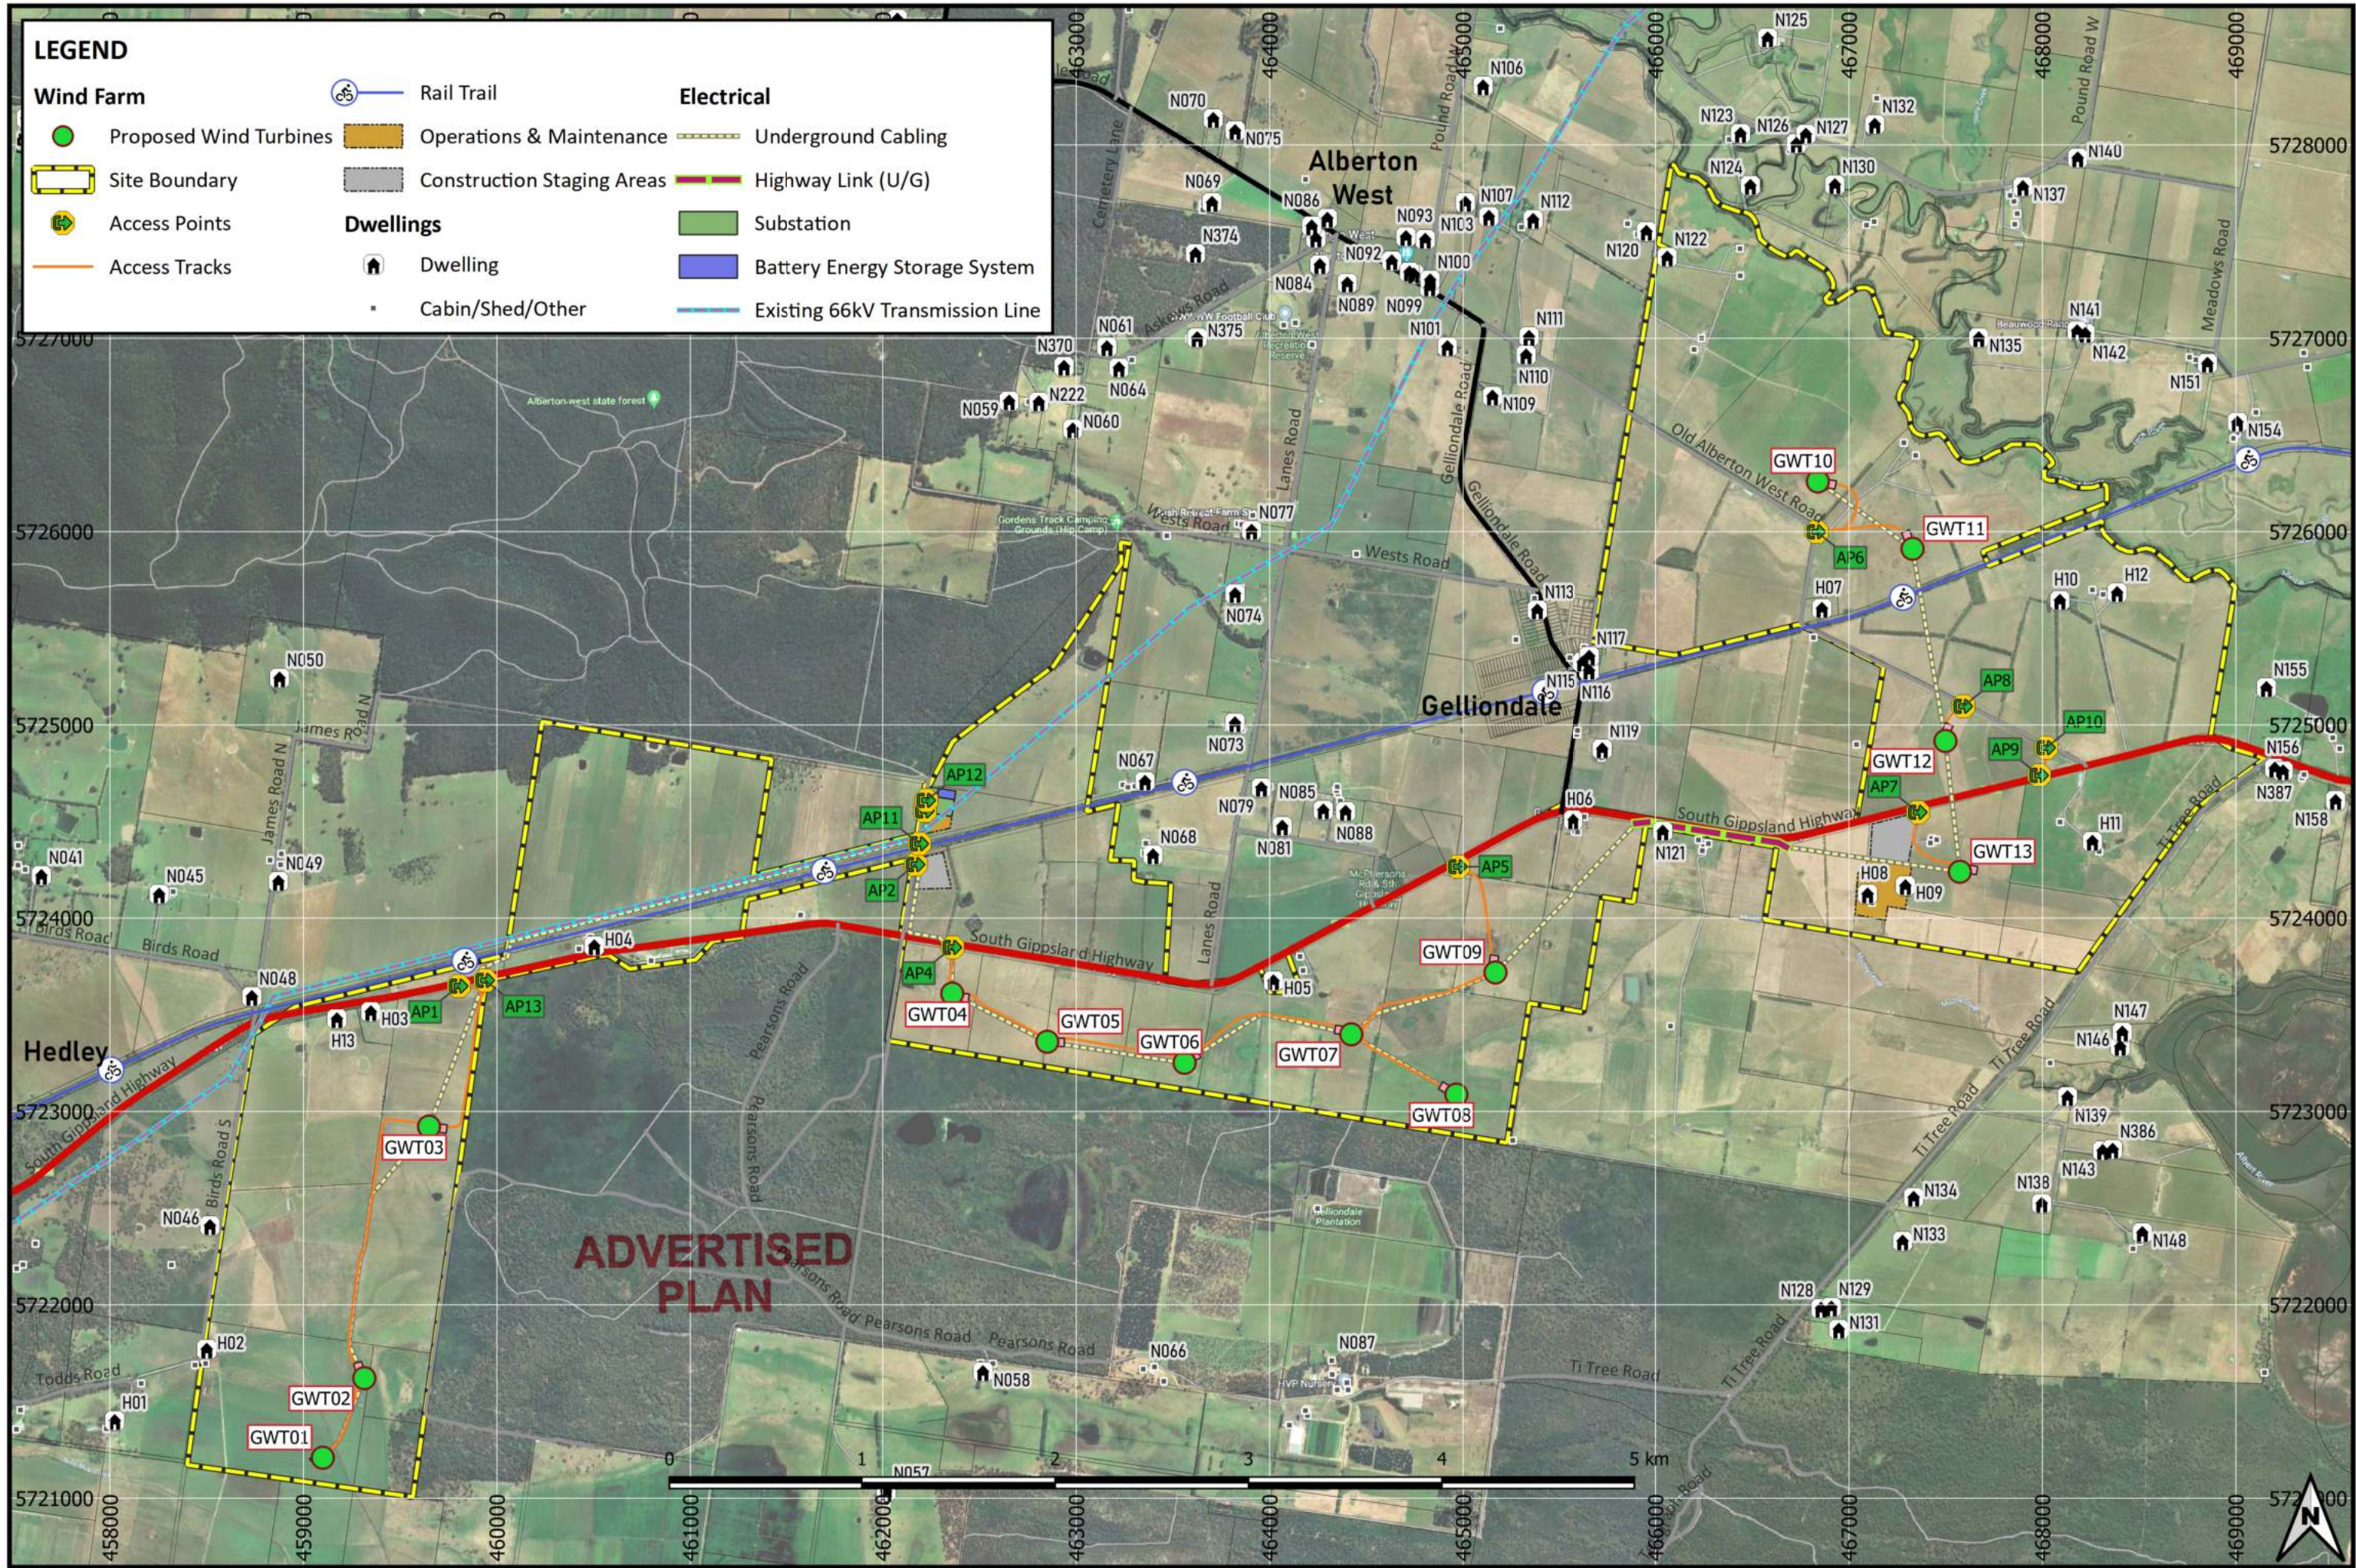

Project Layout - Wind Farm Plan (Aerial View 2) | May 2023

Map scale: 1:30,000 (@A3) | Coordinate system: GDA94 MGA Zone 55 | Base map: Google Hybrid Satellite | Roads data: Vicmap Transport

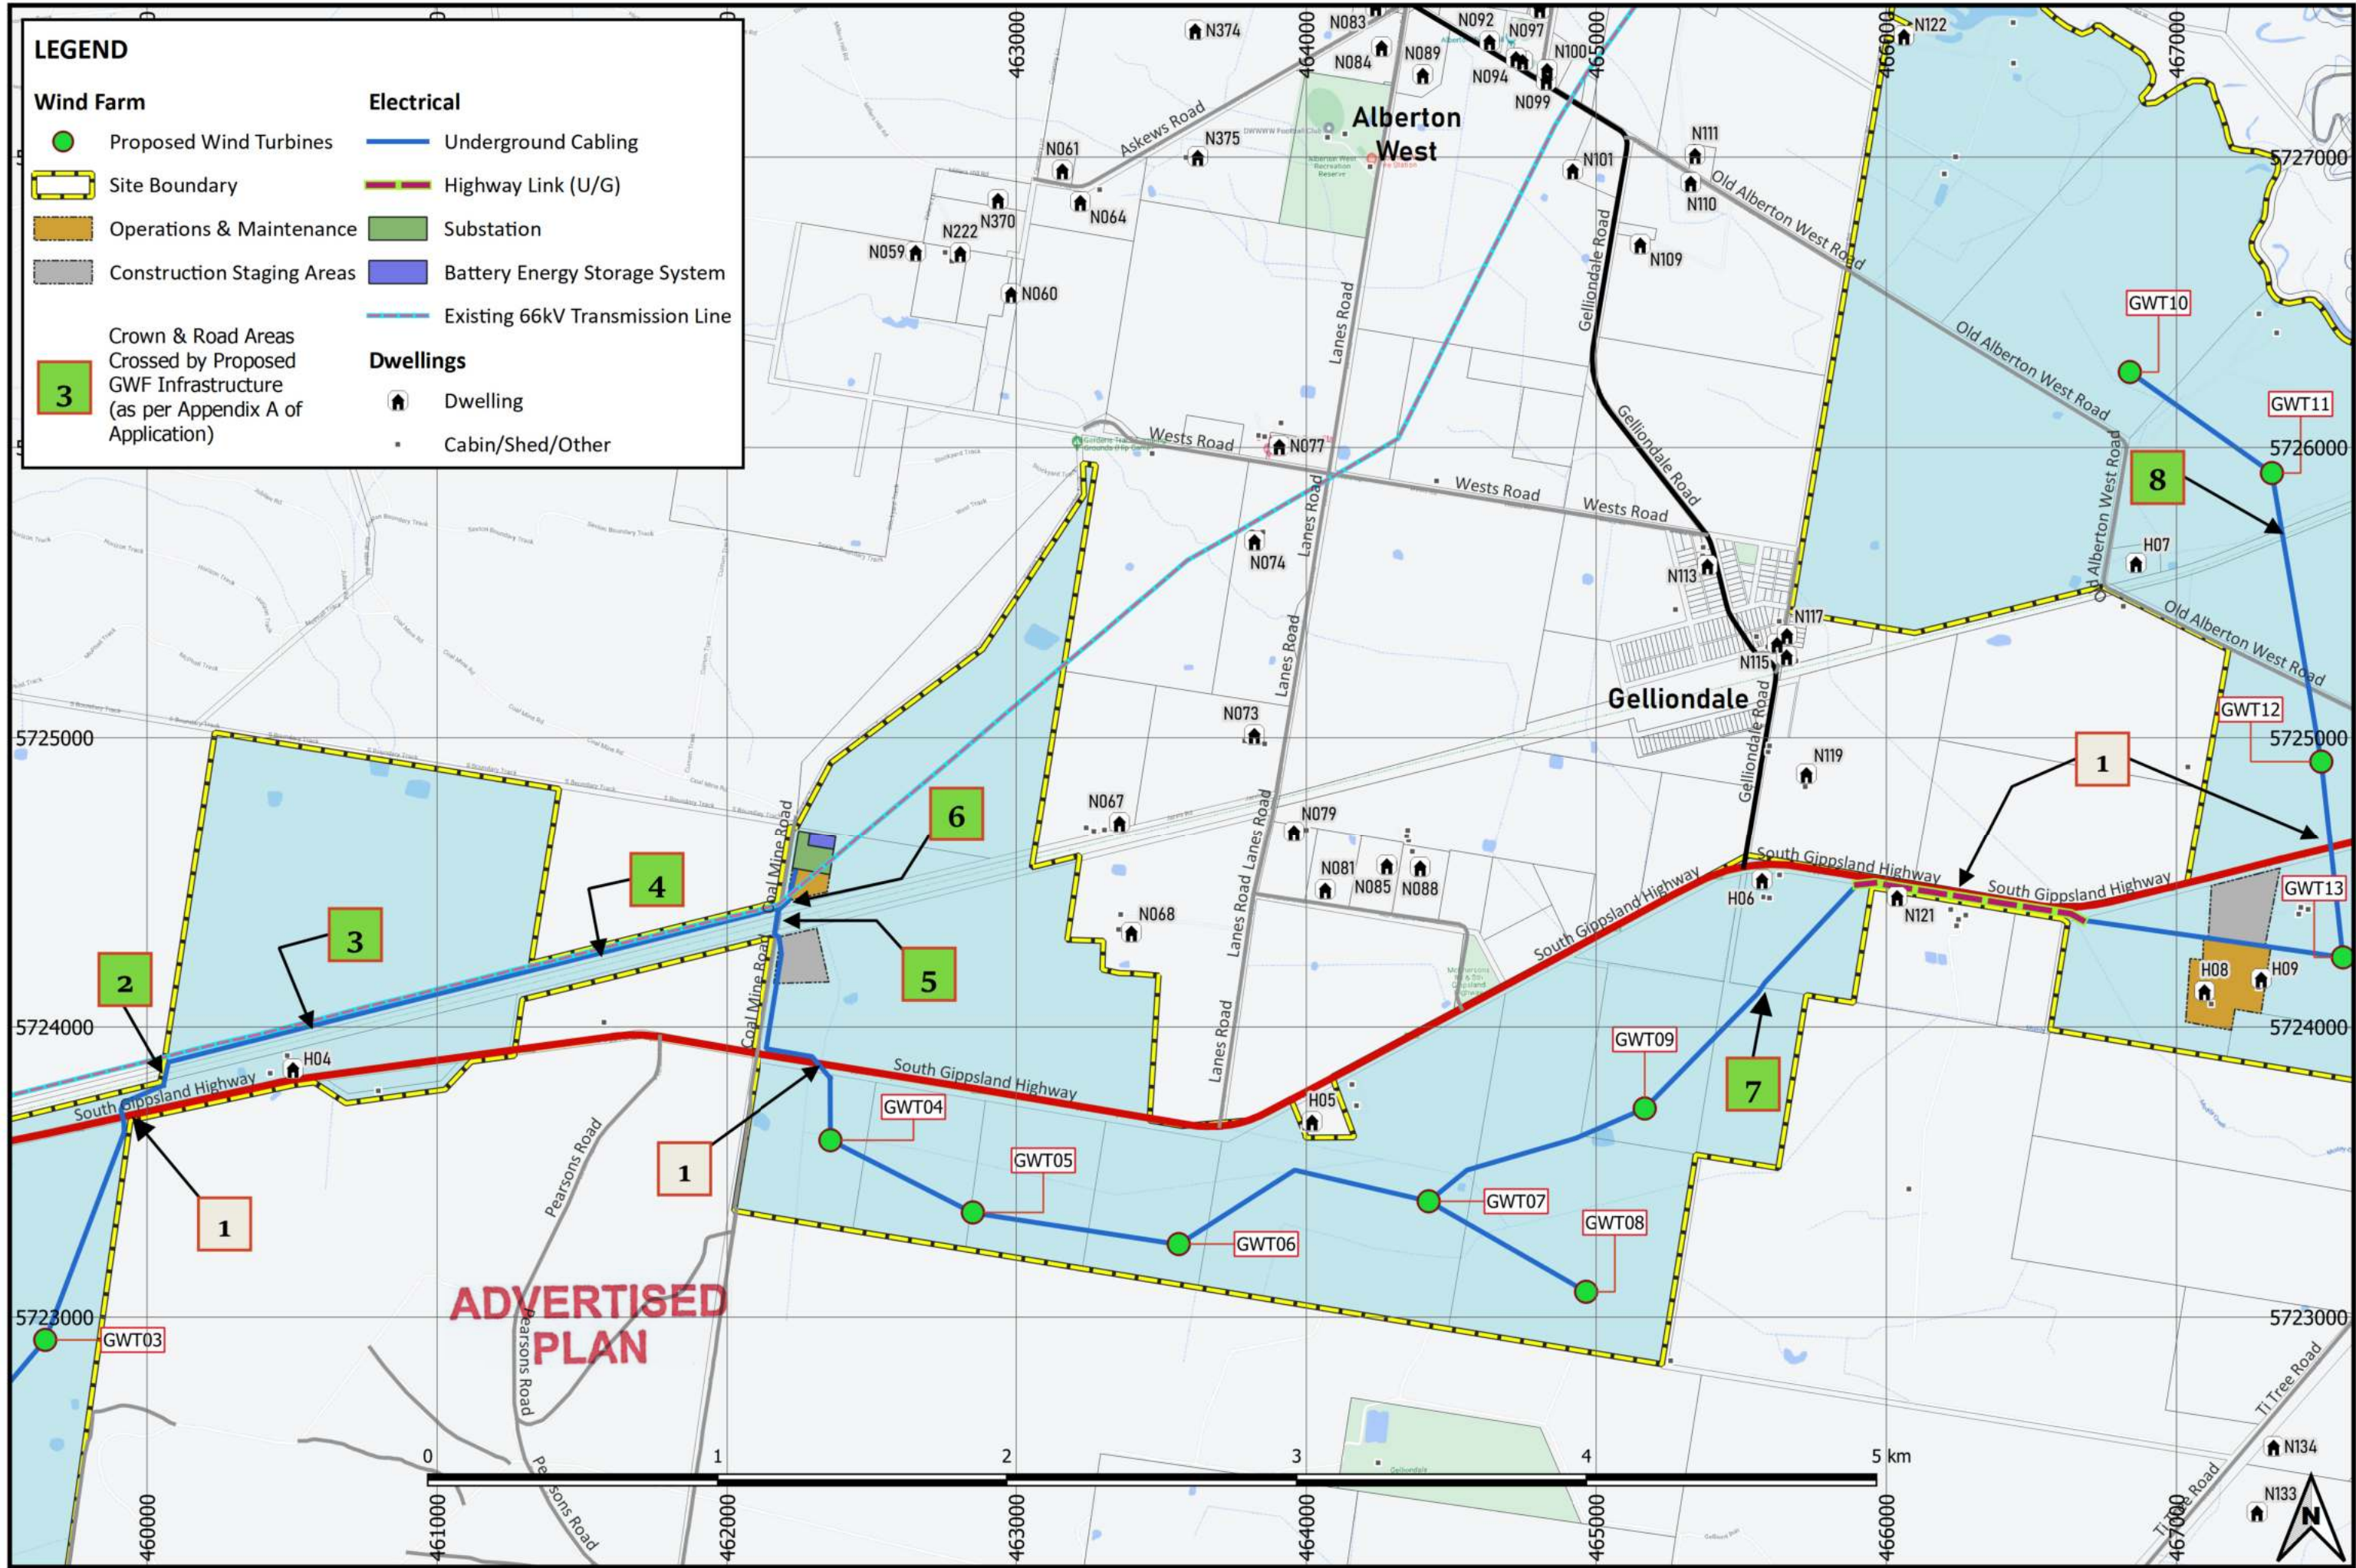


ADVERTISED PLAN




Crown Land & Highway Crossings - Detail | May 2023

Map scale: 1:20,000 (@A3) | Coordinate system: GDA94 MGA Zone 55 | Base map: Google Maps Grey Theme | Roads data: Vicmap Transport

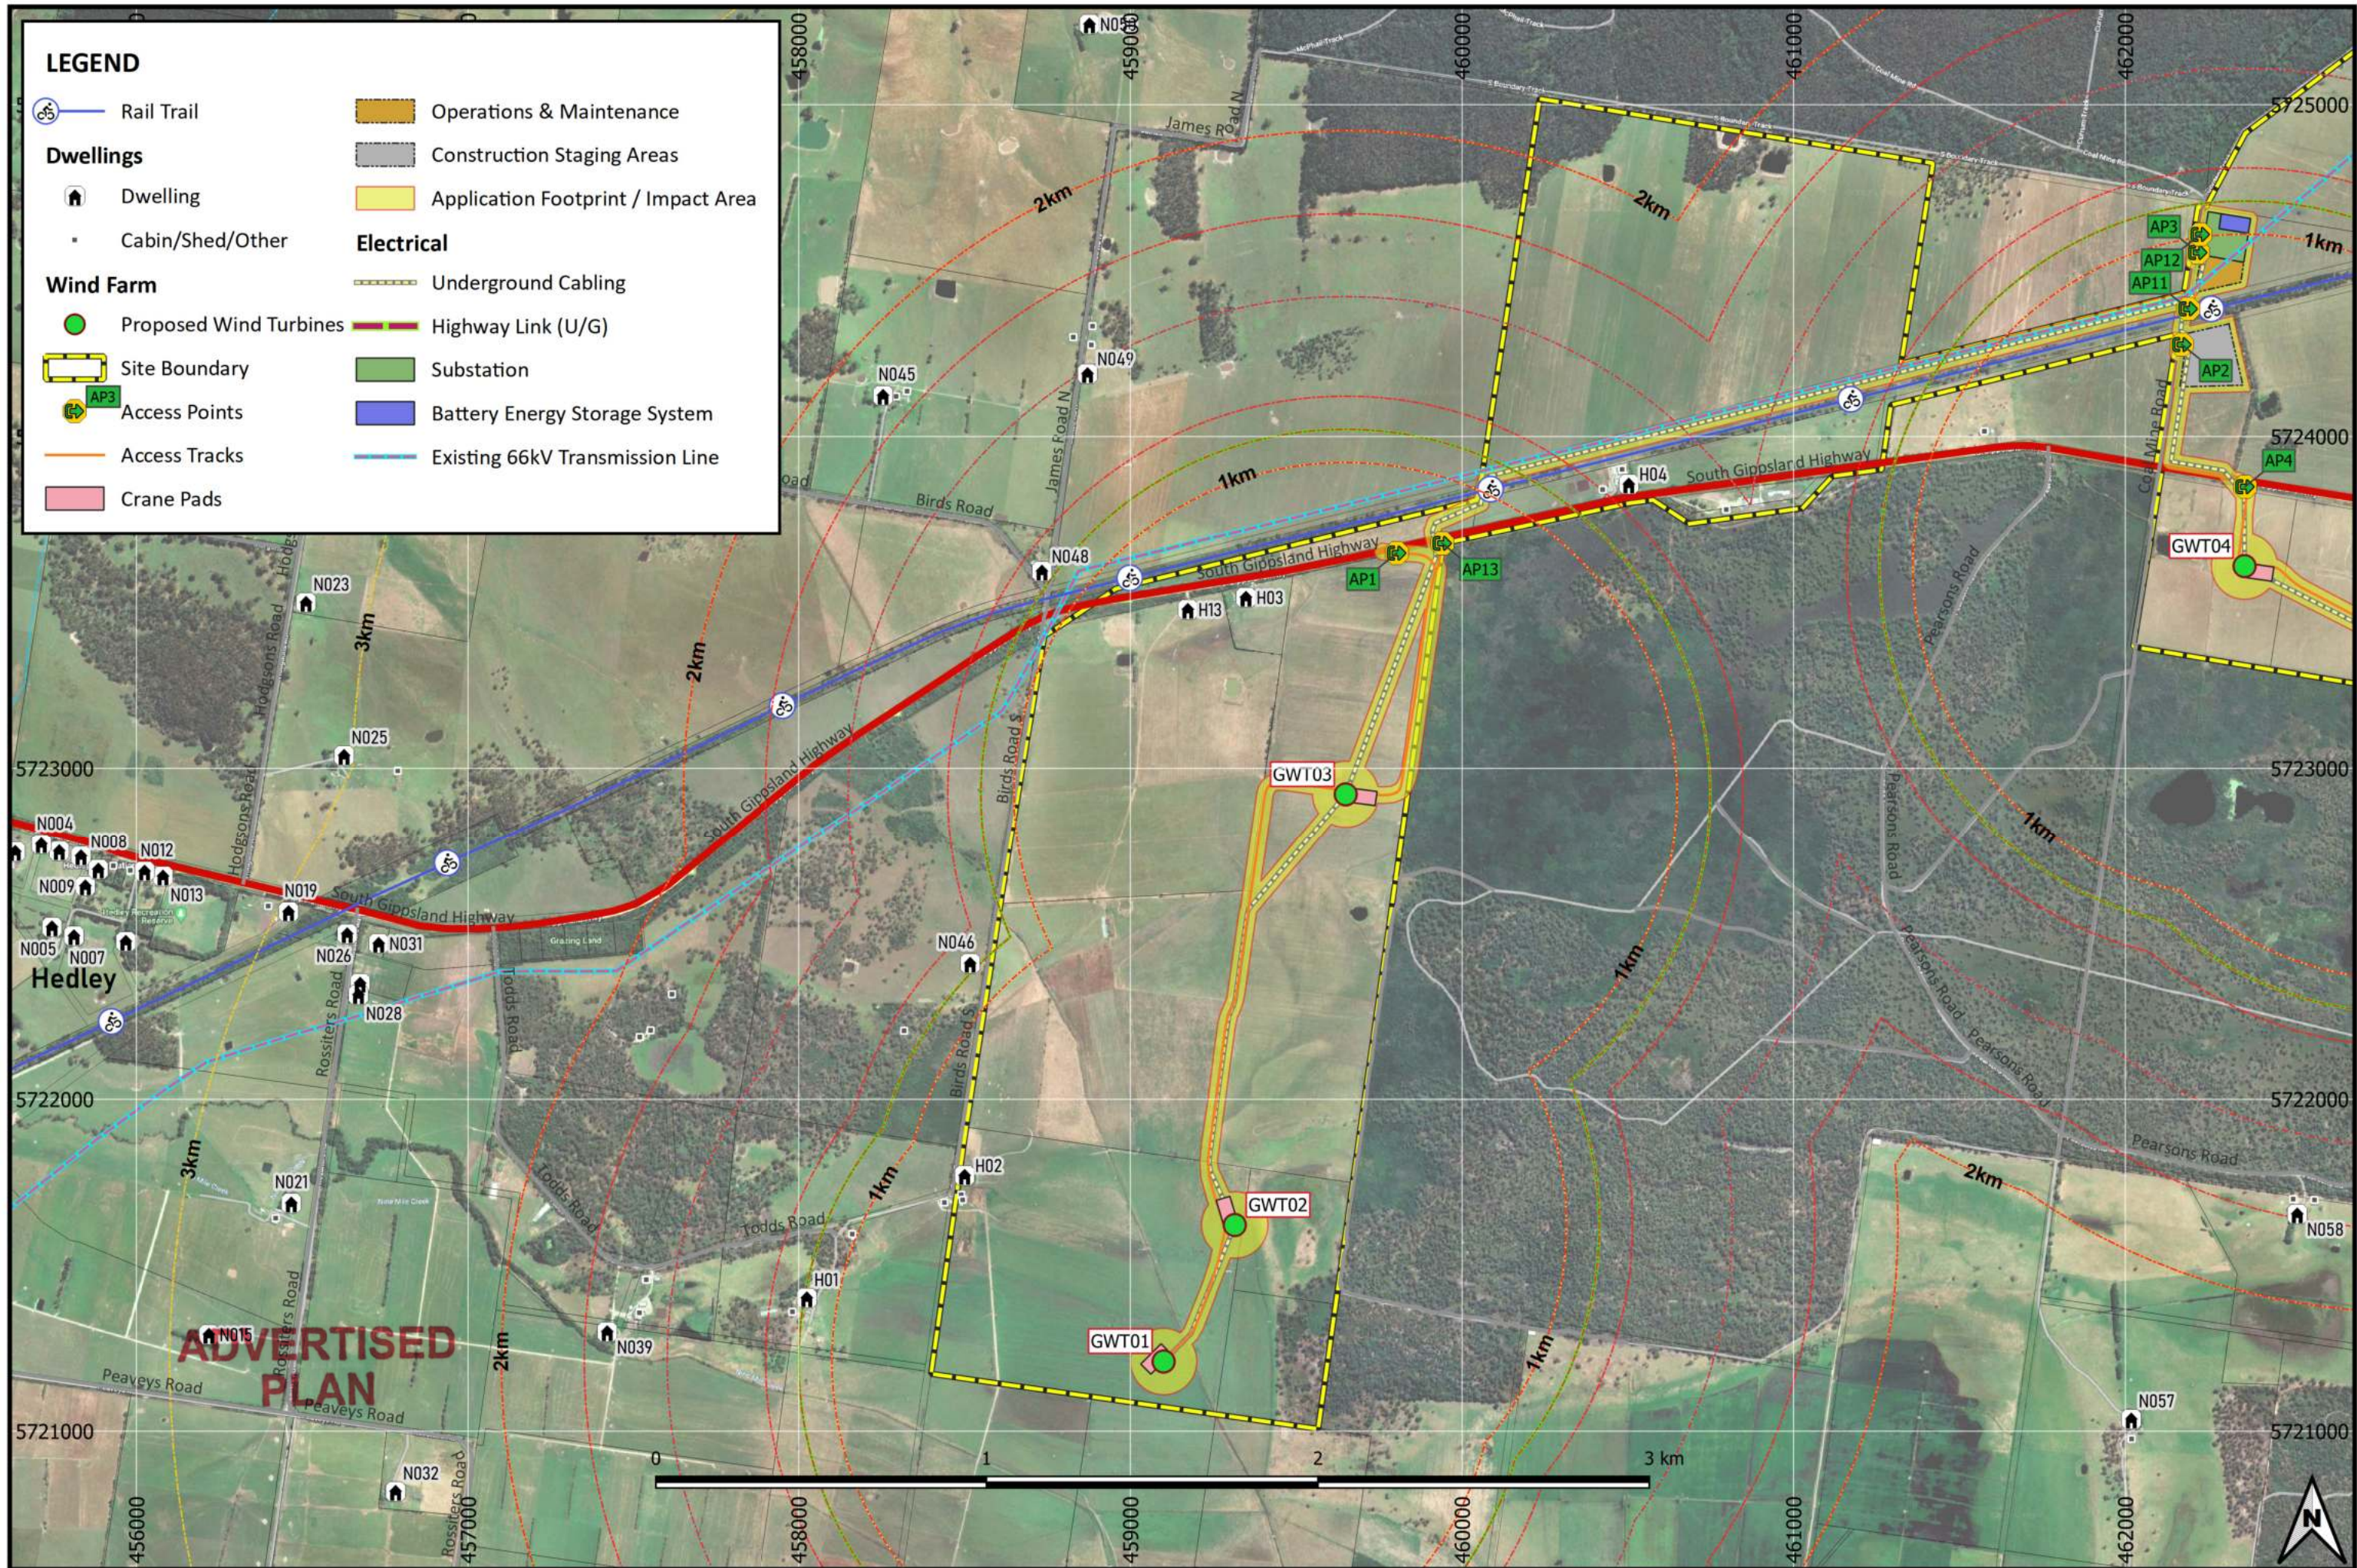

Project Layout - Western Area Detail (Aerial View) | May 2023

Map scale: 1:17,500 (@A3) | Coordinate system: GDA94 MGA Zone 55 | Base map: Google Hybrid Satellite | Roads data: Vicmap Transport

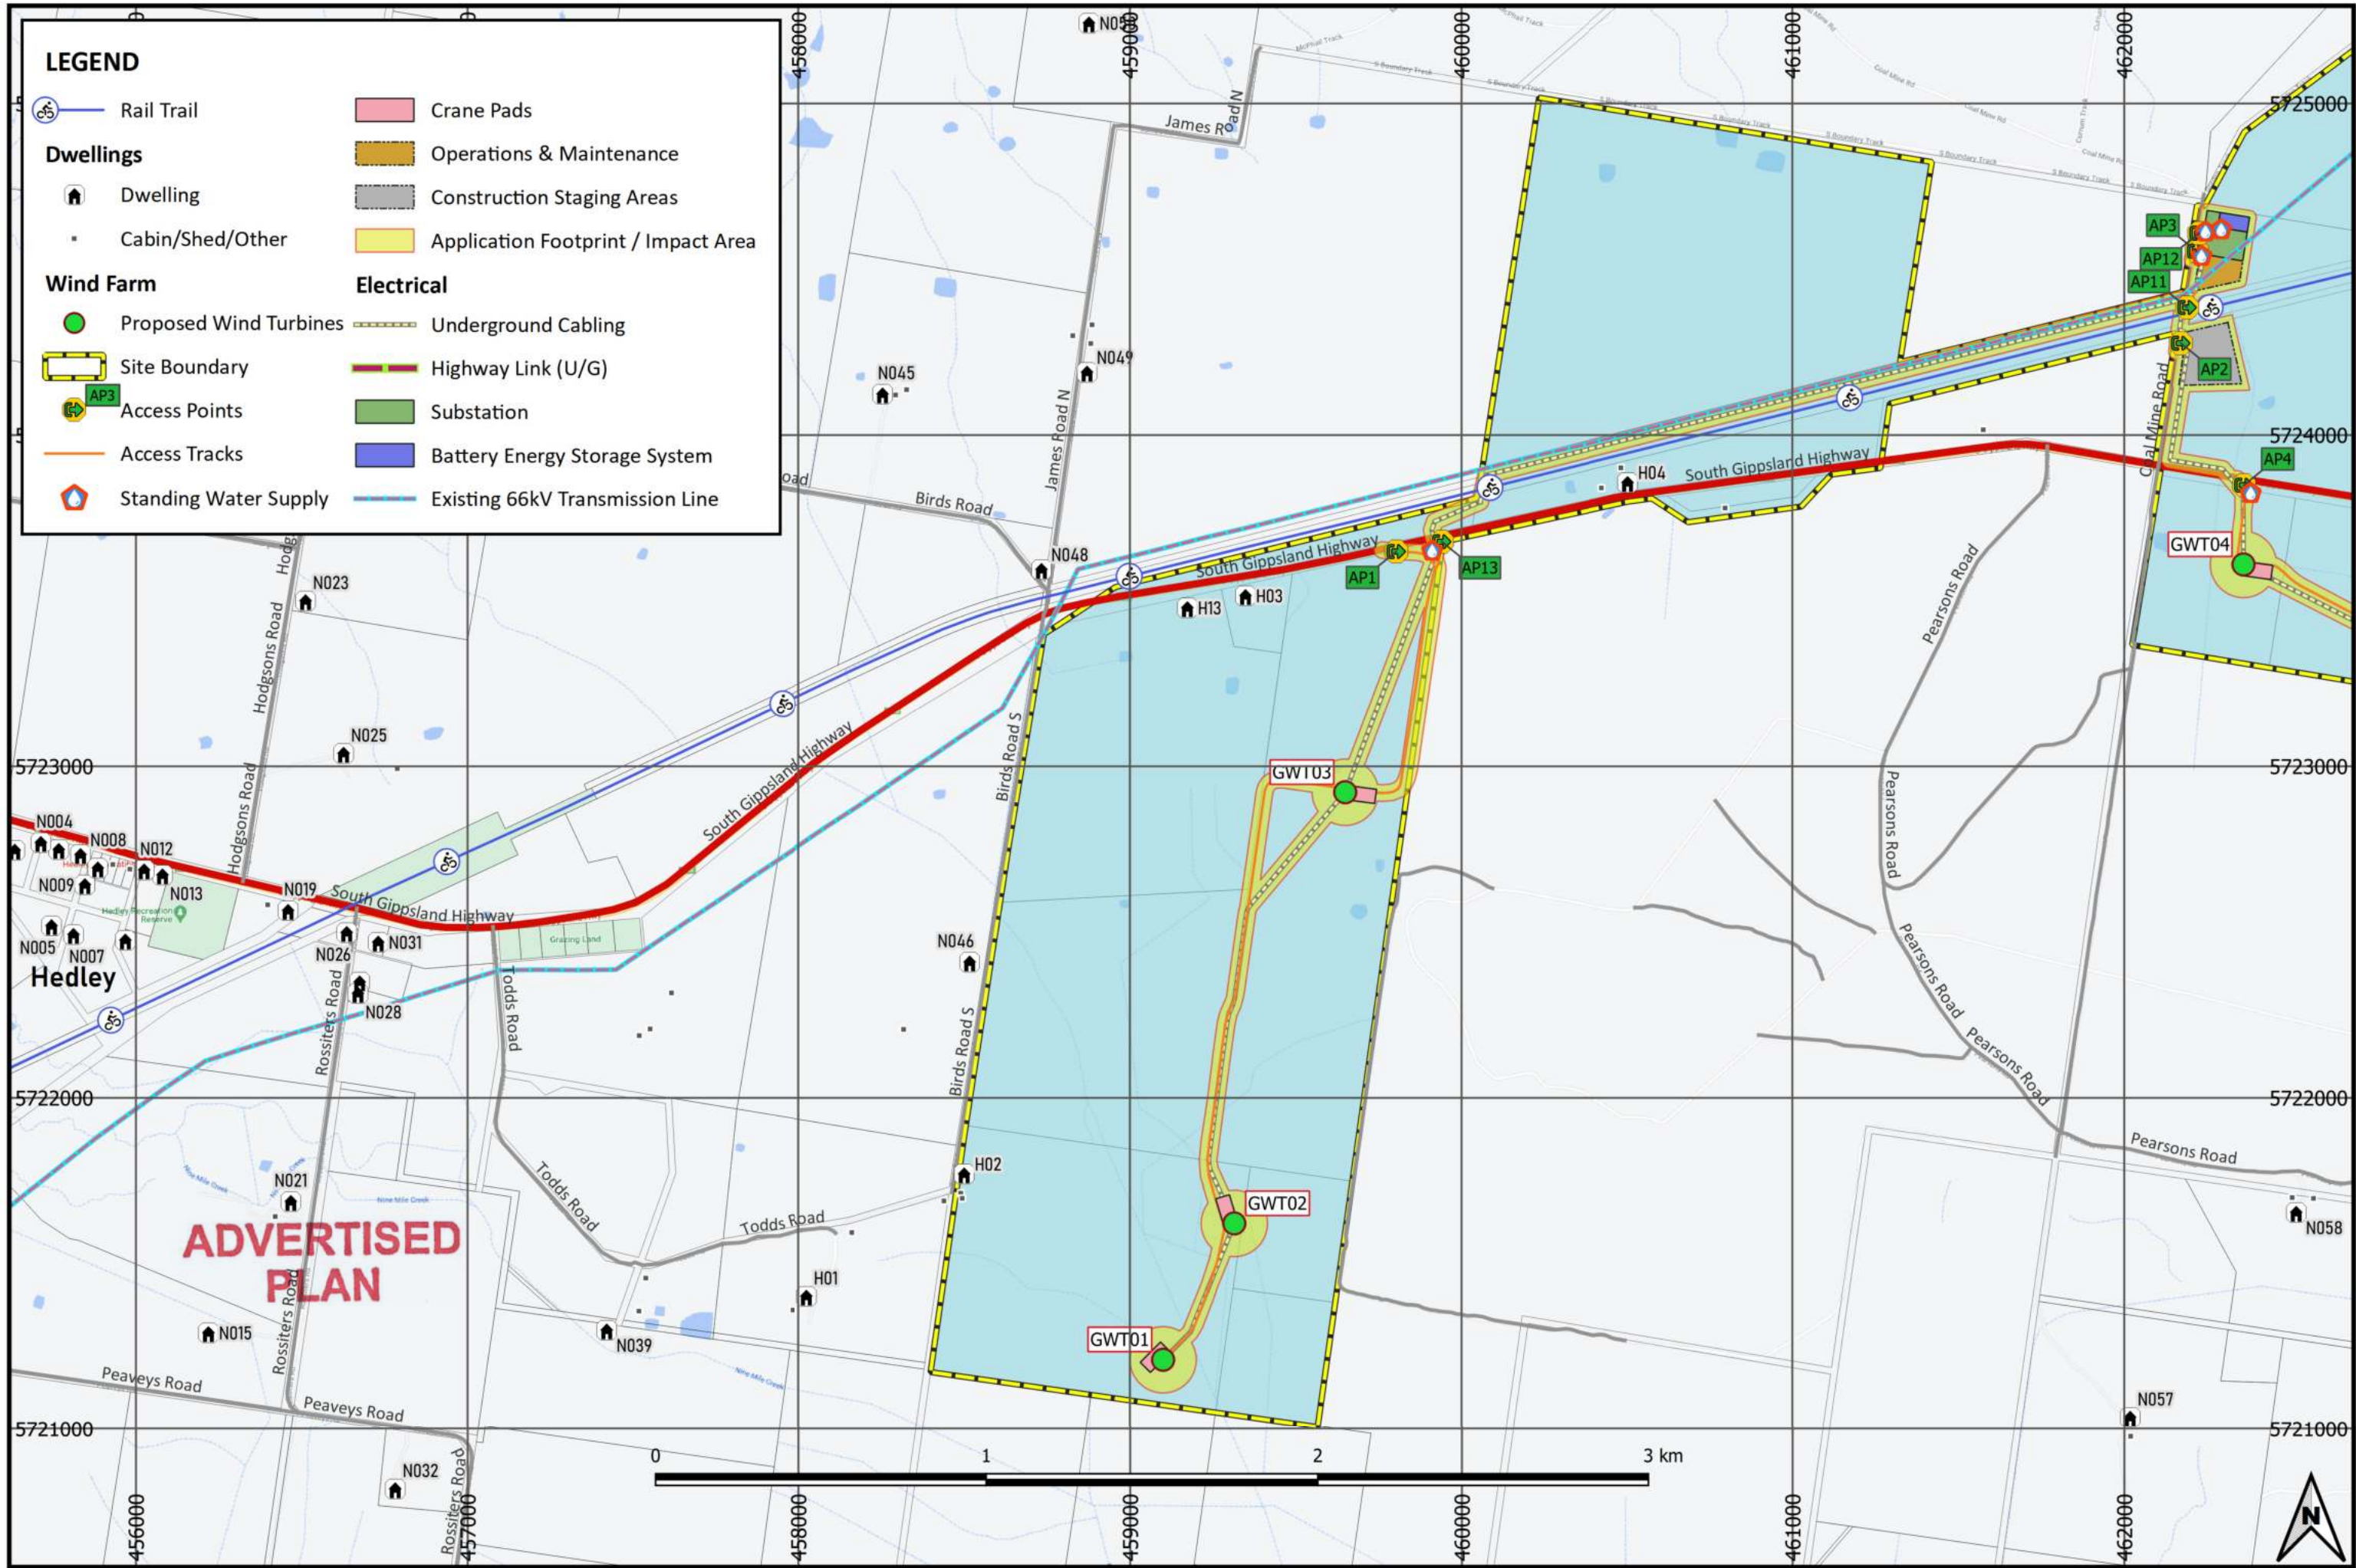

LEGEND


Rail Trail	Crane Pads
Dwellings	Operations & Maintenance
Dwelling	Construction Staging Areas
Cabin/Shed/Other	Application Footprint / Impact Area
Wind Farm	Electrical
Proposed Wind Turbines	Underground Cabling
Site Boundary	Highway Link (U/G)
Access Points	Substation
Access Tracks	Battery Energy Storage System
Standing Water Supply	Existing 66kV Transmission Line

ADVERTISED PLAN




Project Layout - Western Area Detail | May 2023

Map scale: 1:17,500 (@A3) | Coordinate system: GDA94 MGA Zone 55 | Base map: Google Maps Grey Theme | Roads data: Vicmap Transport

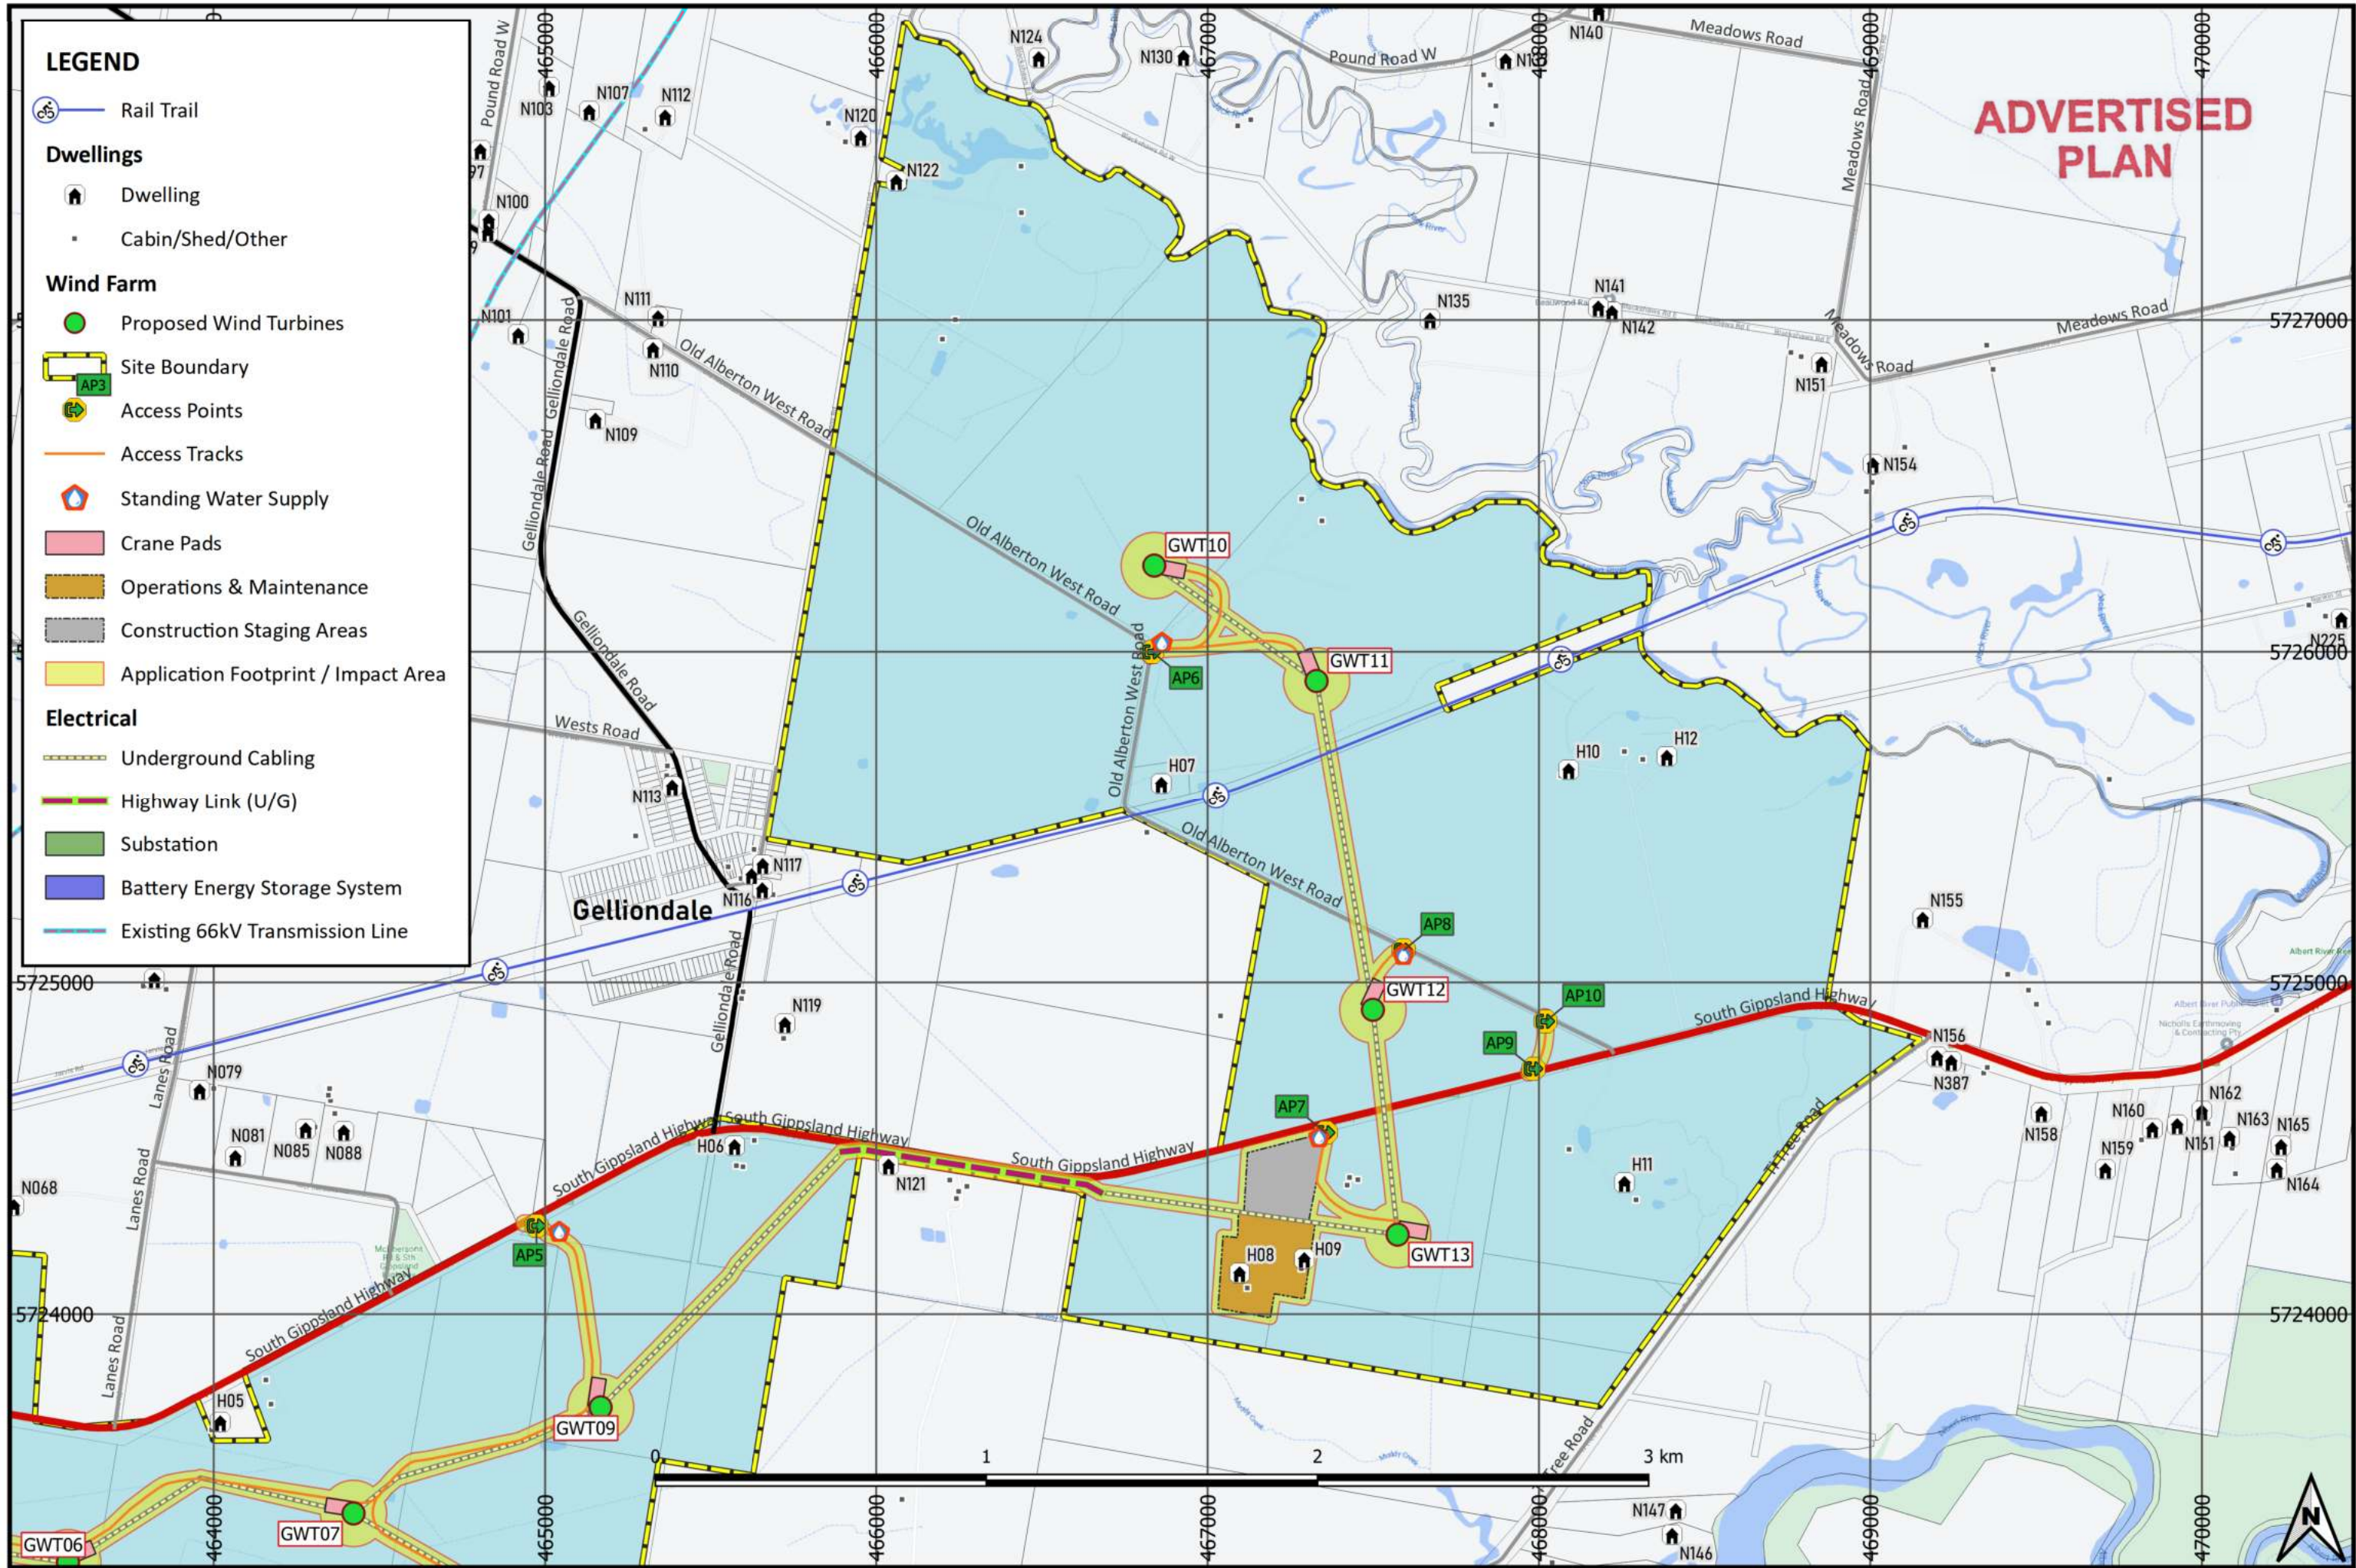

Project Layout - Eastern Area Detail | May 2023

Map scale: 1:17,500 (@A3) | Coordinate system: GDA94 MGA Zone 55 | Base map: Google Maps Grey Theme | Roads data: Vicmap Transport

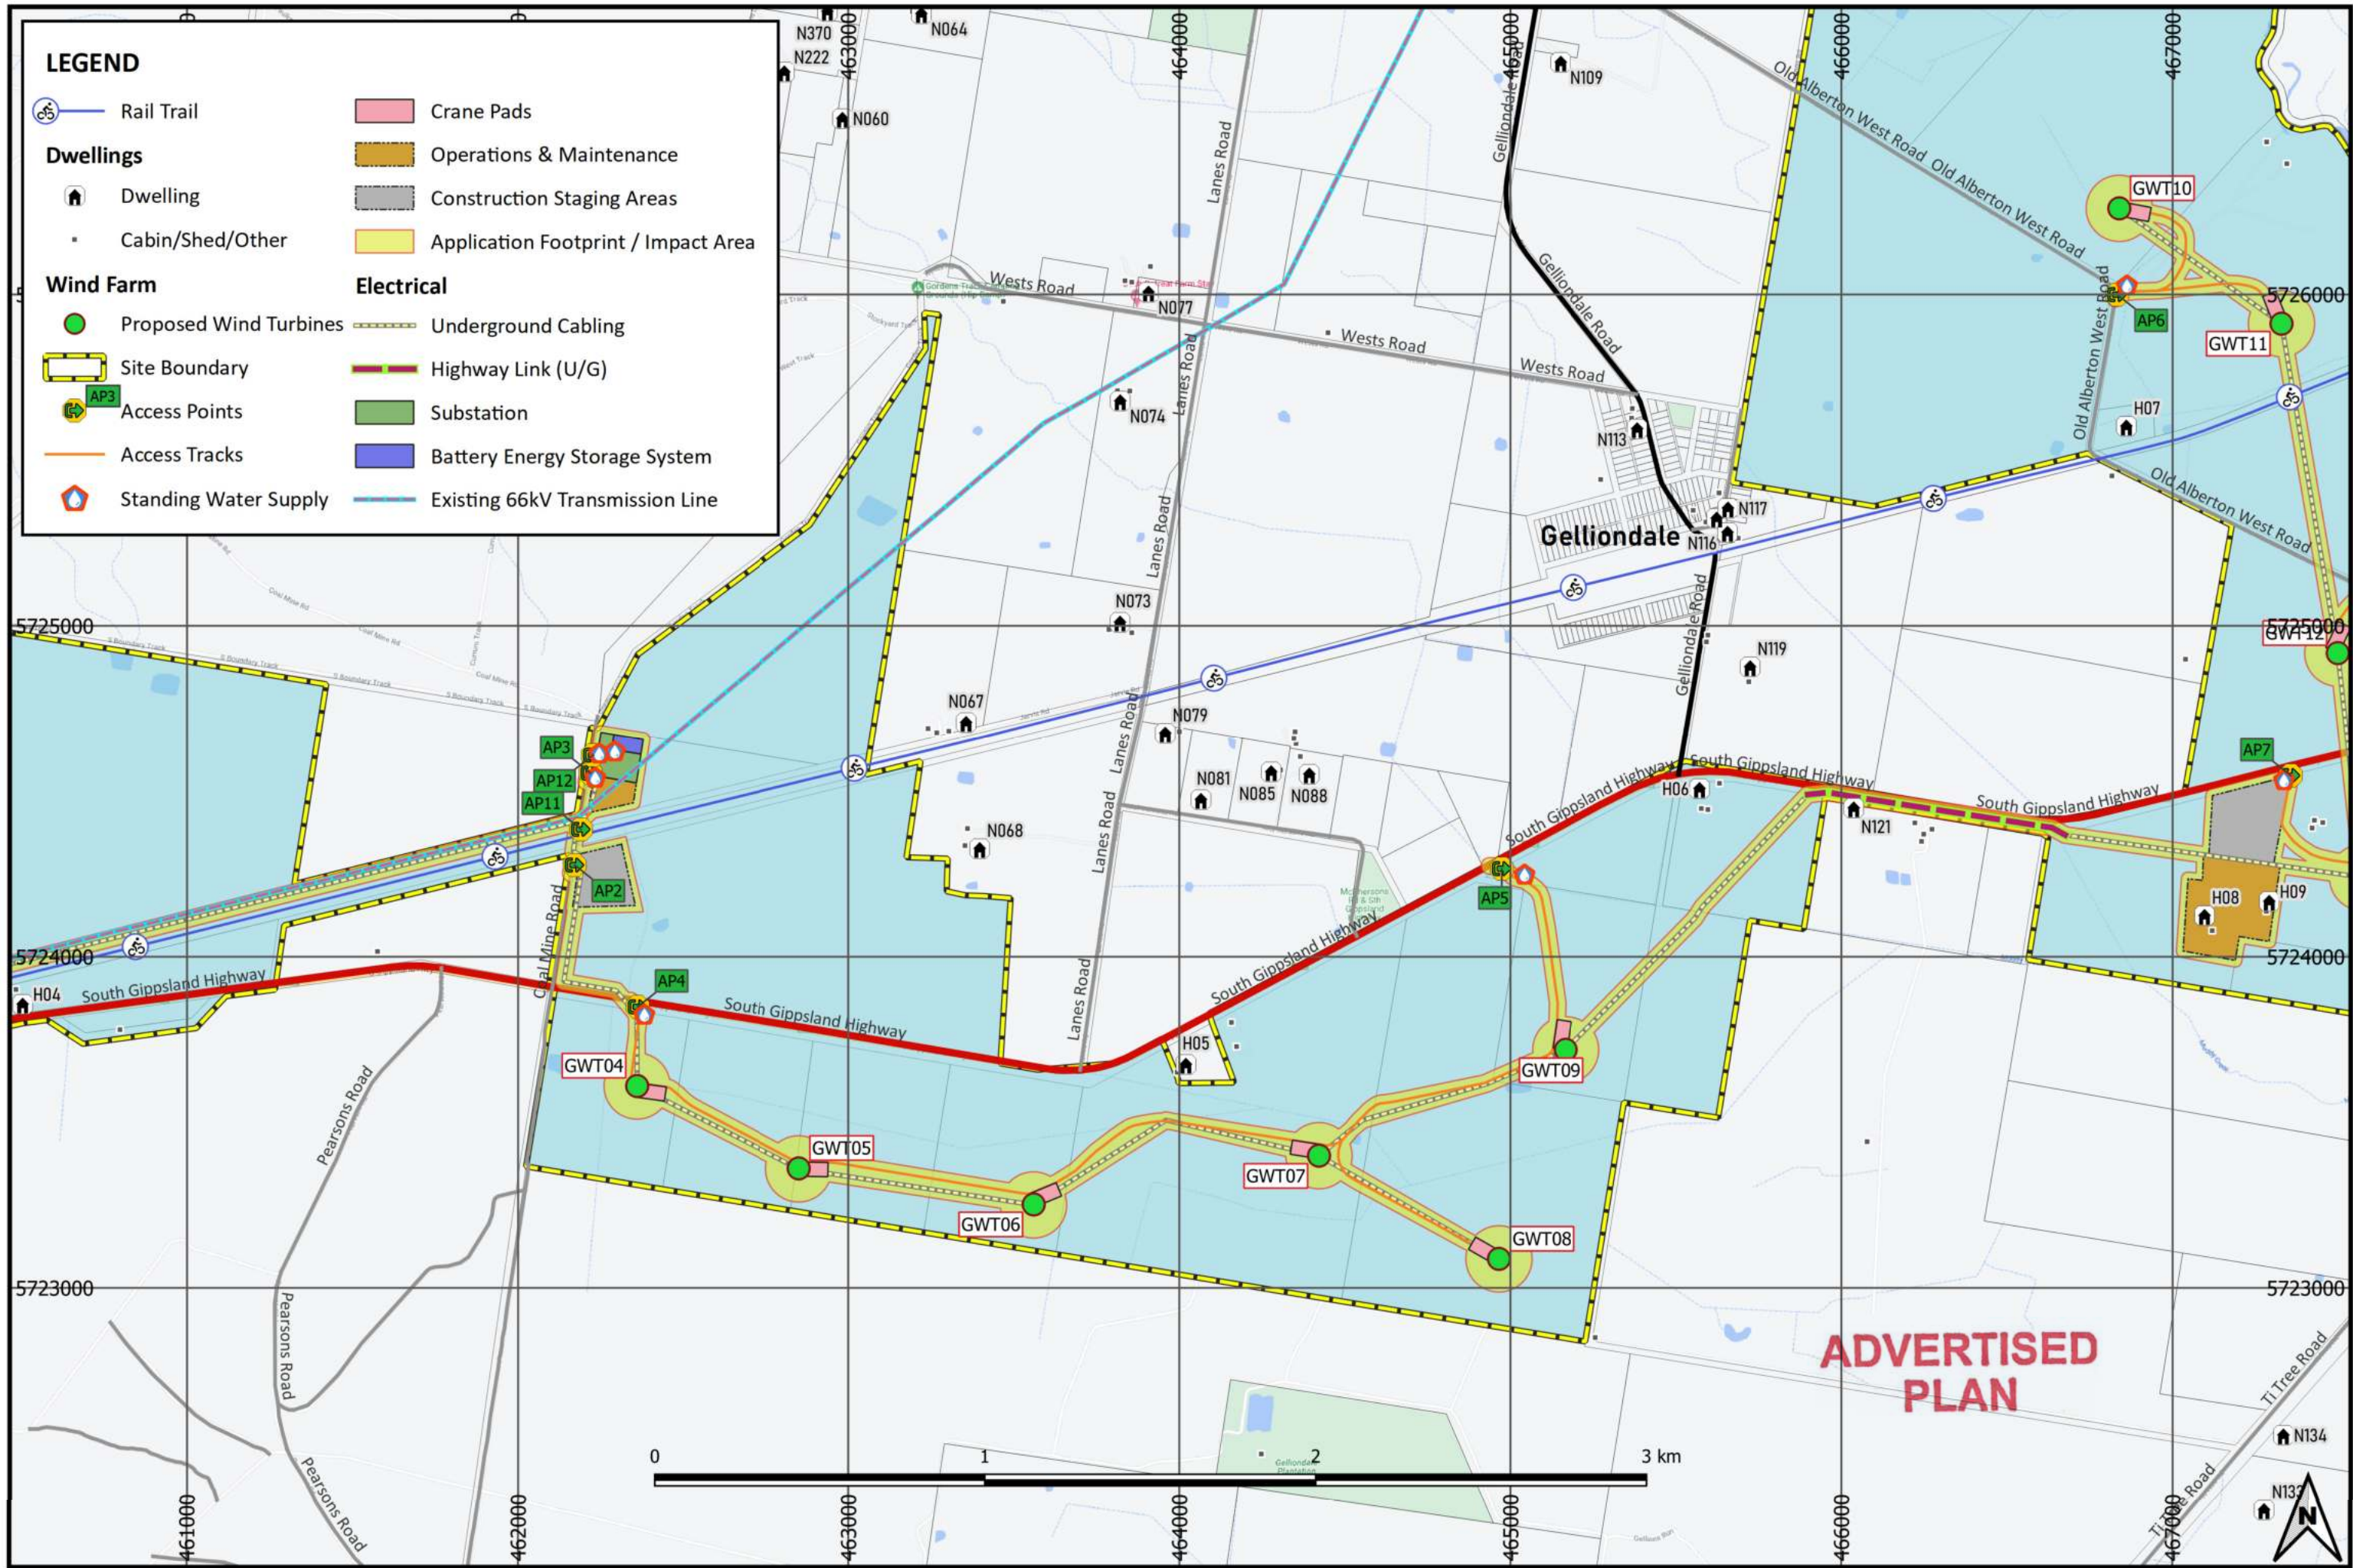

LEGEND

- Rail Trail
- Dwelling
- Cabin/Shed/Other
- Proposed Wind Turbines
- Site Boundary
- Access Points
- Access Tracks
- Standing Water Supply
- Crane Pads
- Operations & Maintenance
- Construction Staging Areas
- Application Footprint / Impact Area
- Underground Cabling
- Highway Link (U/G)
- Substation
- Battery Energy Storage System
- Existing 66kV Transmission Line

ADVERTISED PLAN




Project Layout - Central Area Detail | May 2023

Map scale: 1:17,500 (@A3) | Coordinate system: GDA94 MGA Zone 55 | Base map: Google Maps Grey Theme | Roads data: Vicmap Transport




Project Layout - Eastern Area Detail (Aerial View) | May 2023

Map scale: 1:17,500 (@A3) | Coordinate system: GDA94 MGA Zone 55 | Base map: Google Hybrid Satellite | Roads data: Vicmap Transport

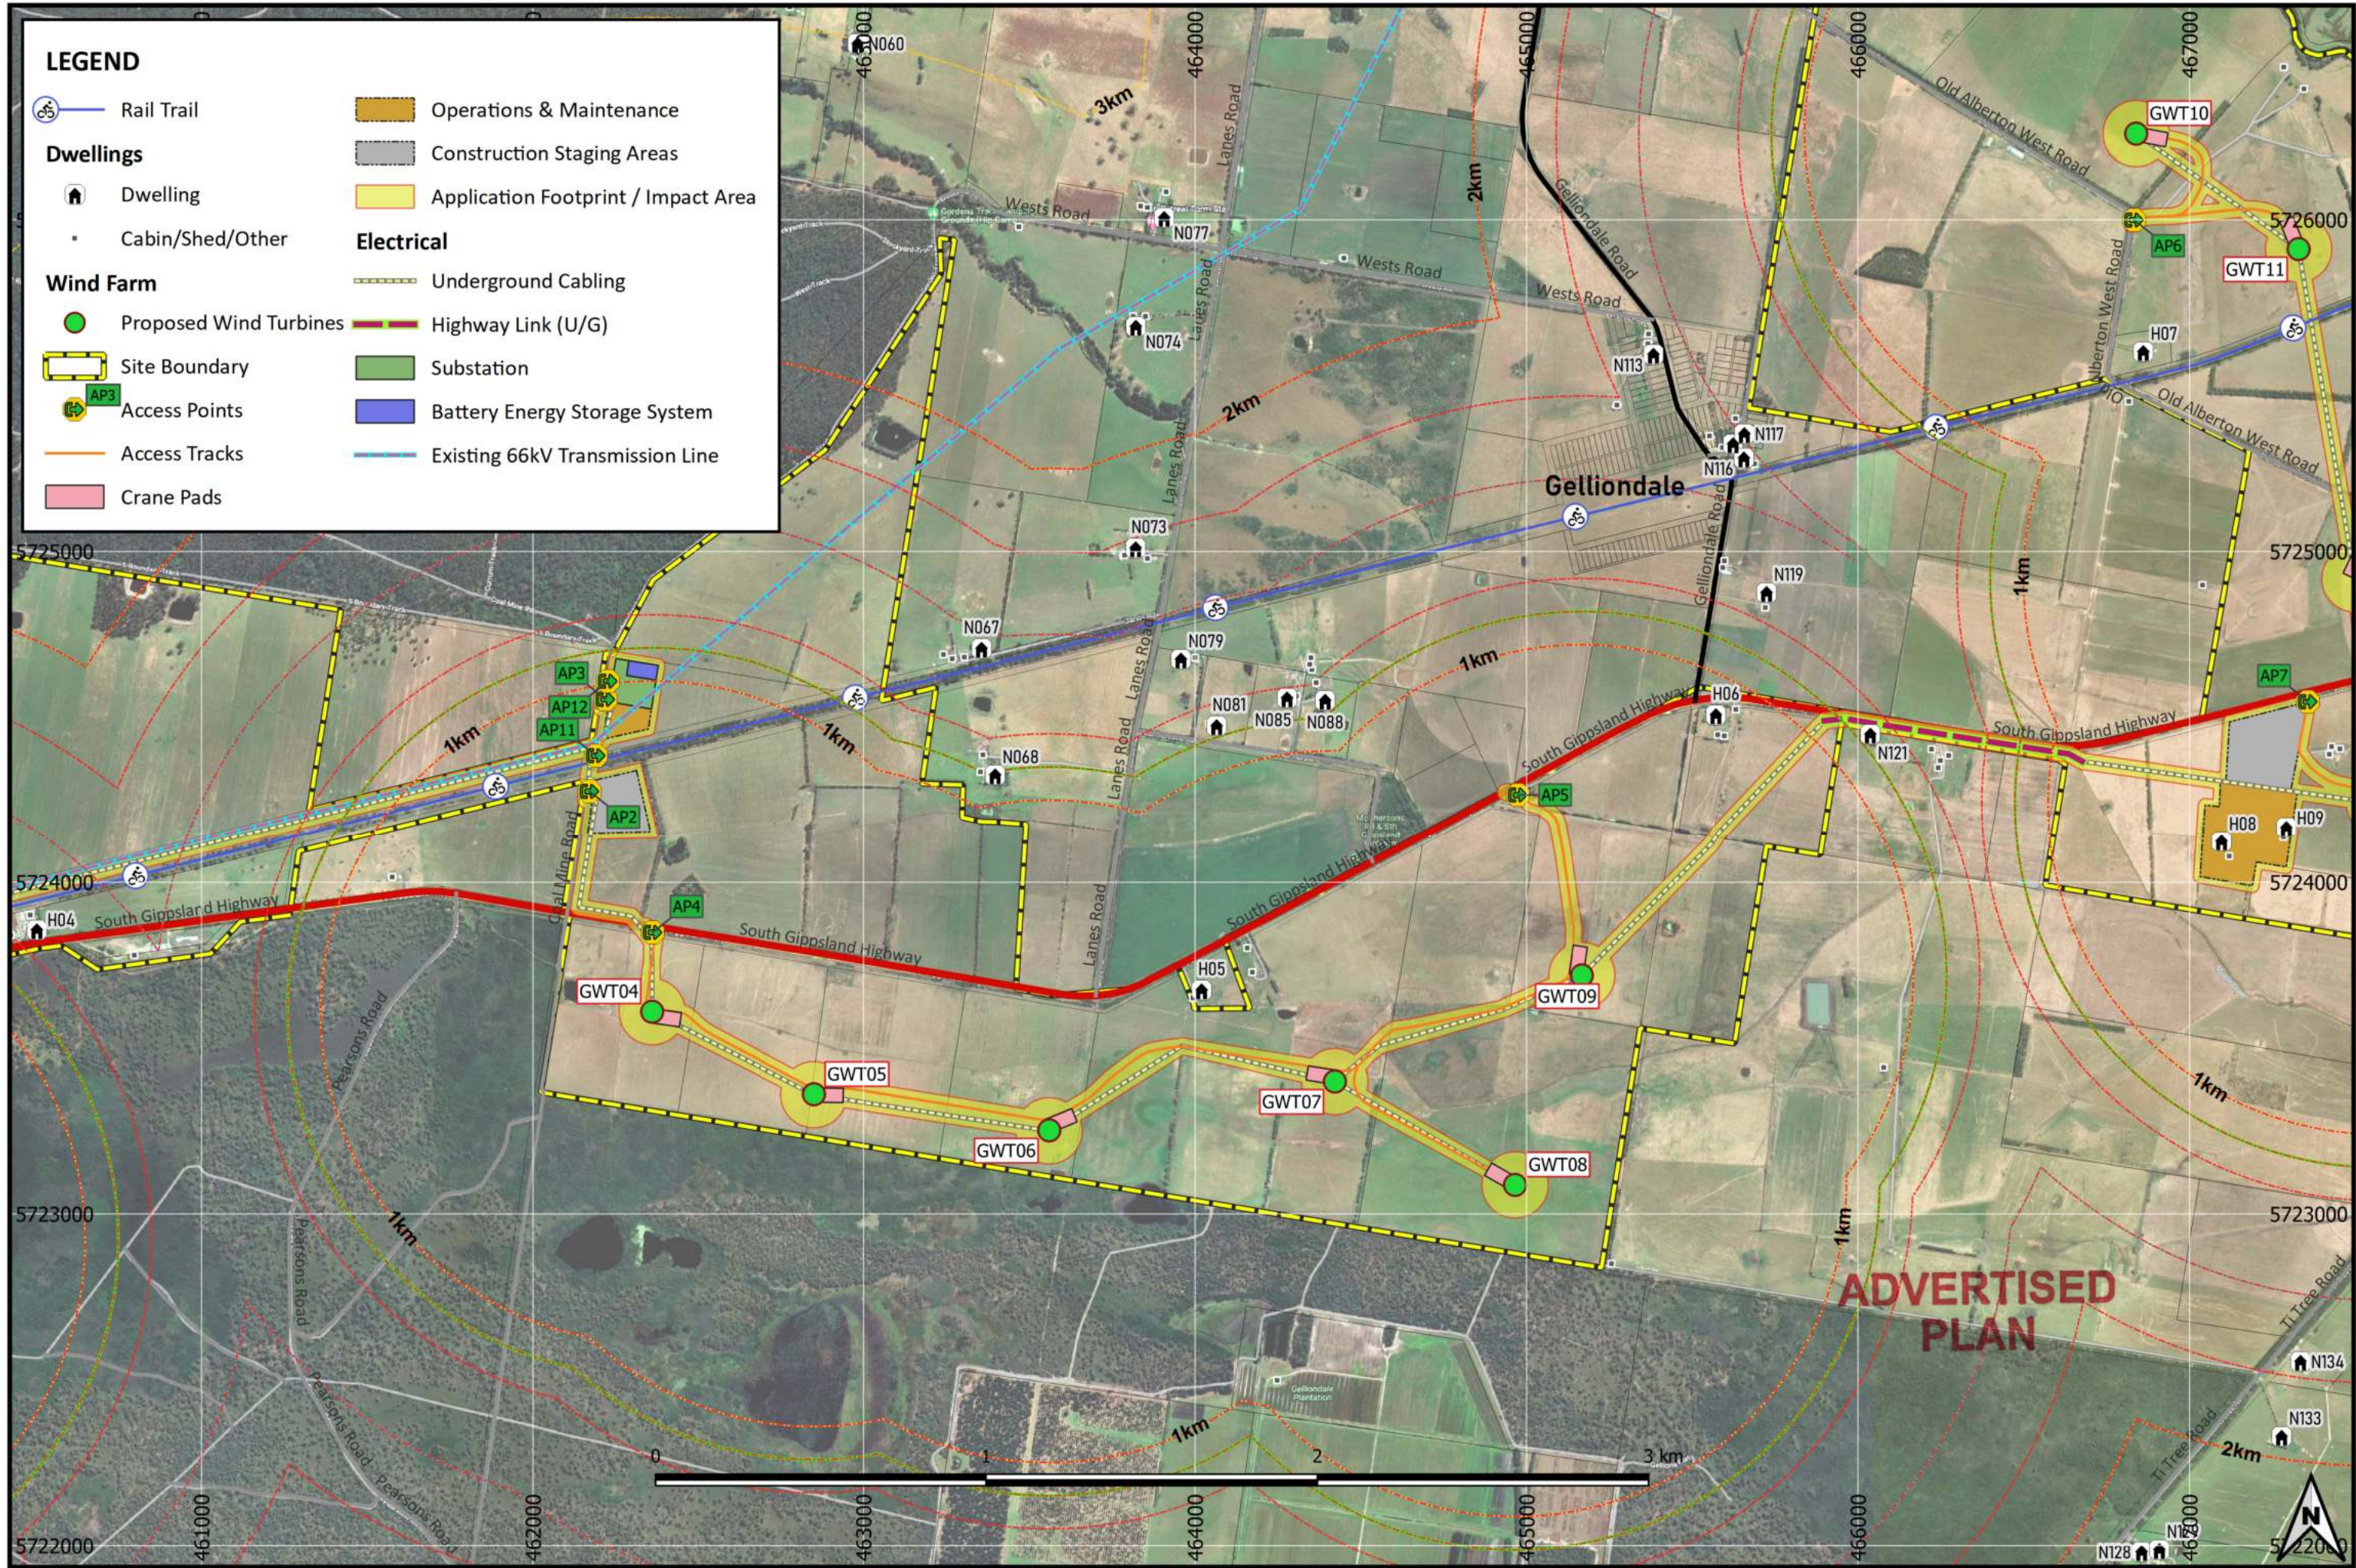

Project Layout - Central Area Detail (Aerial View) | May 2023


Map scale: 1:17,500 (@A3) | Coordinate system: GDA94 MGA Zone 55 | Base map: Google Hybrid Satellite | Roads data: Vicmap Transport

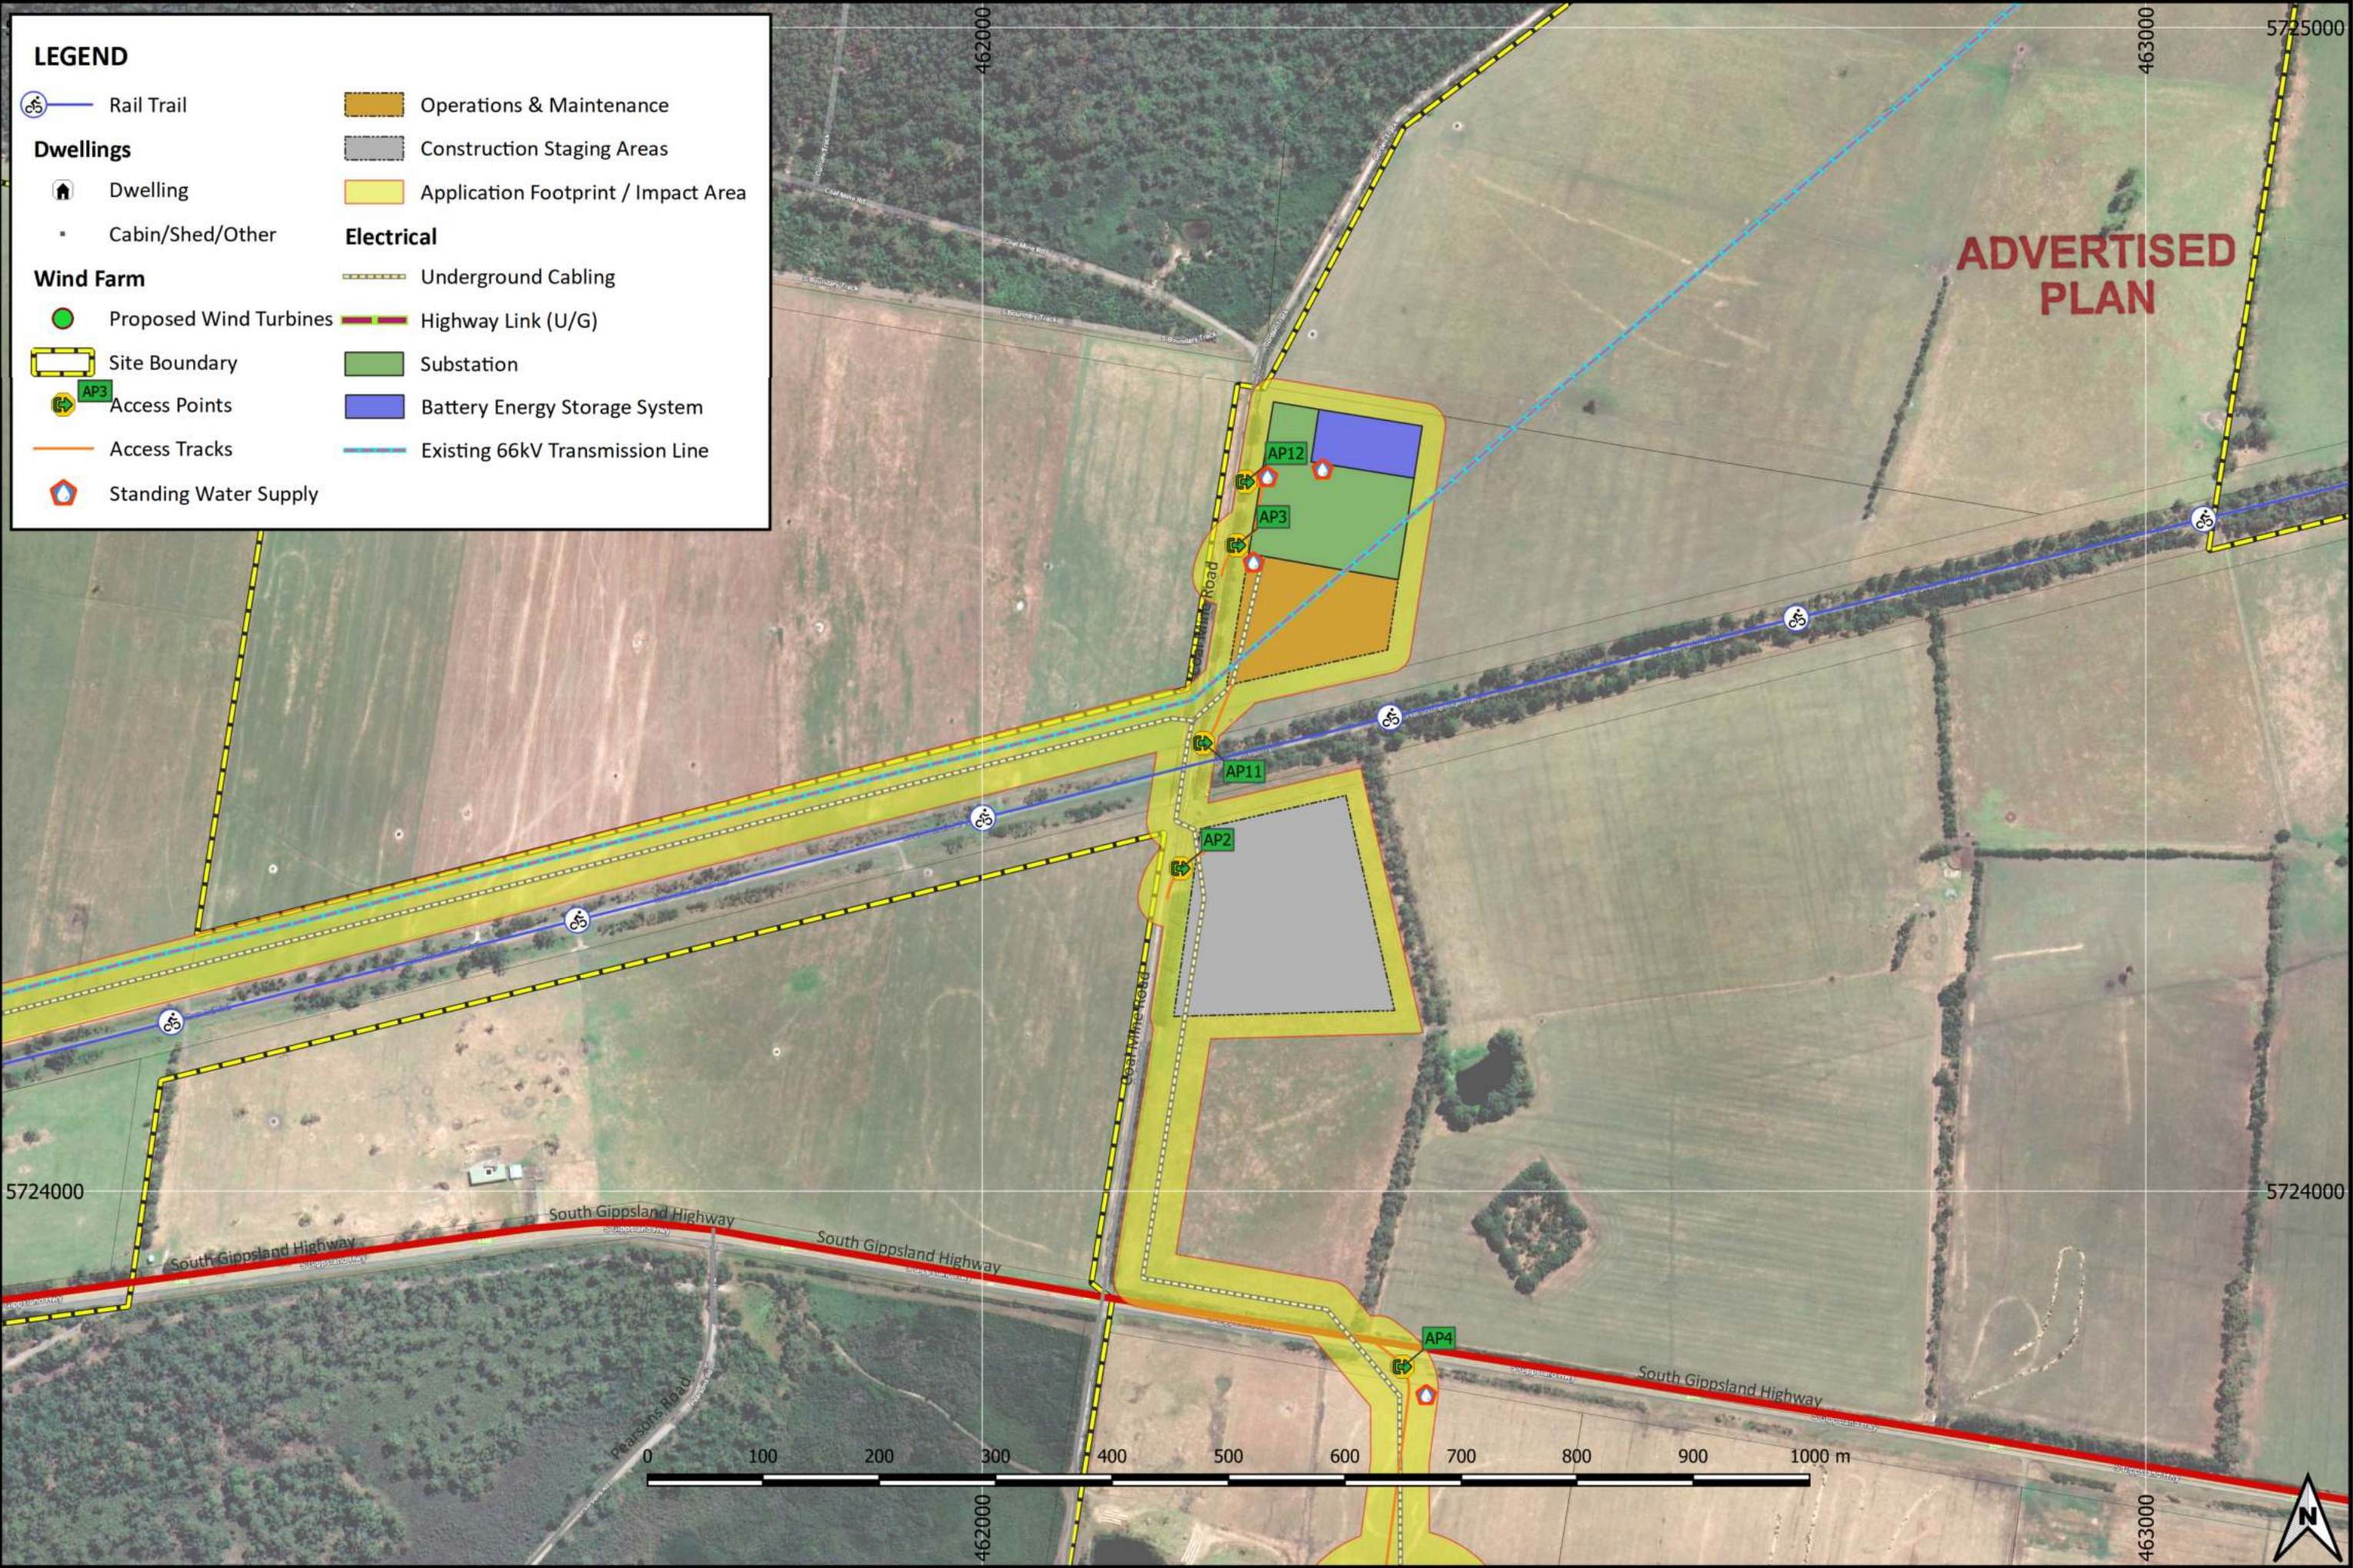

Project Layout - Substation Area Detail | May 2023

Map scale: 1:5,000 (@A3) | Coordinate system: GDA94 MGA Zone 55 | Base map: Google Hybrid Satellite | Roads data: Vicmap Transport

ADVERTISED PLAN

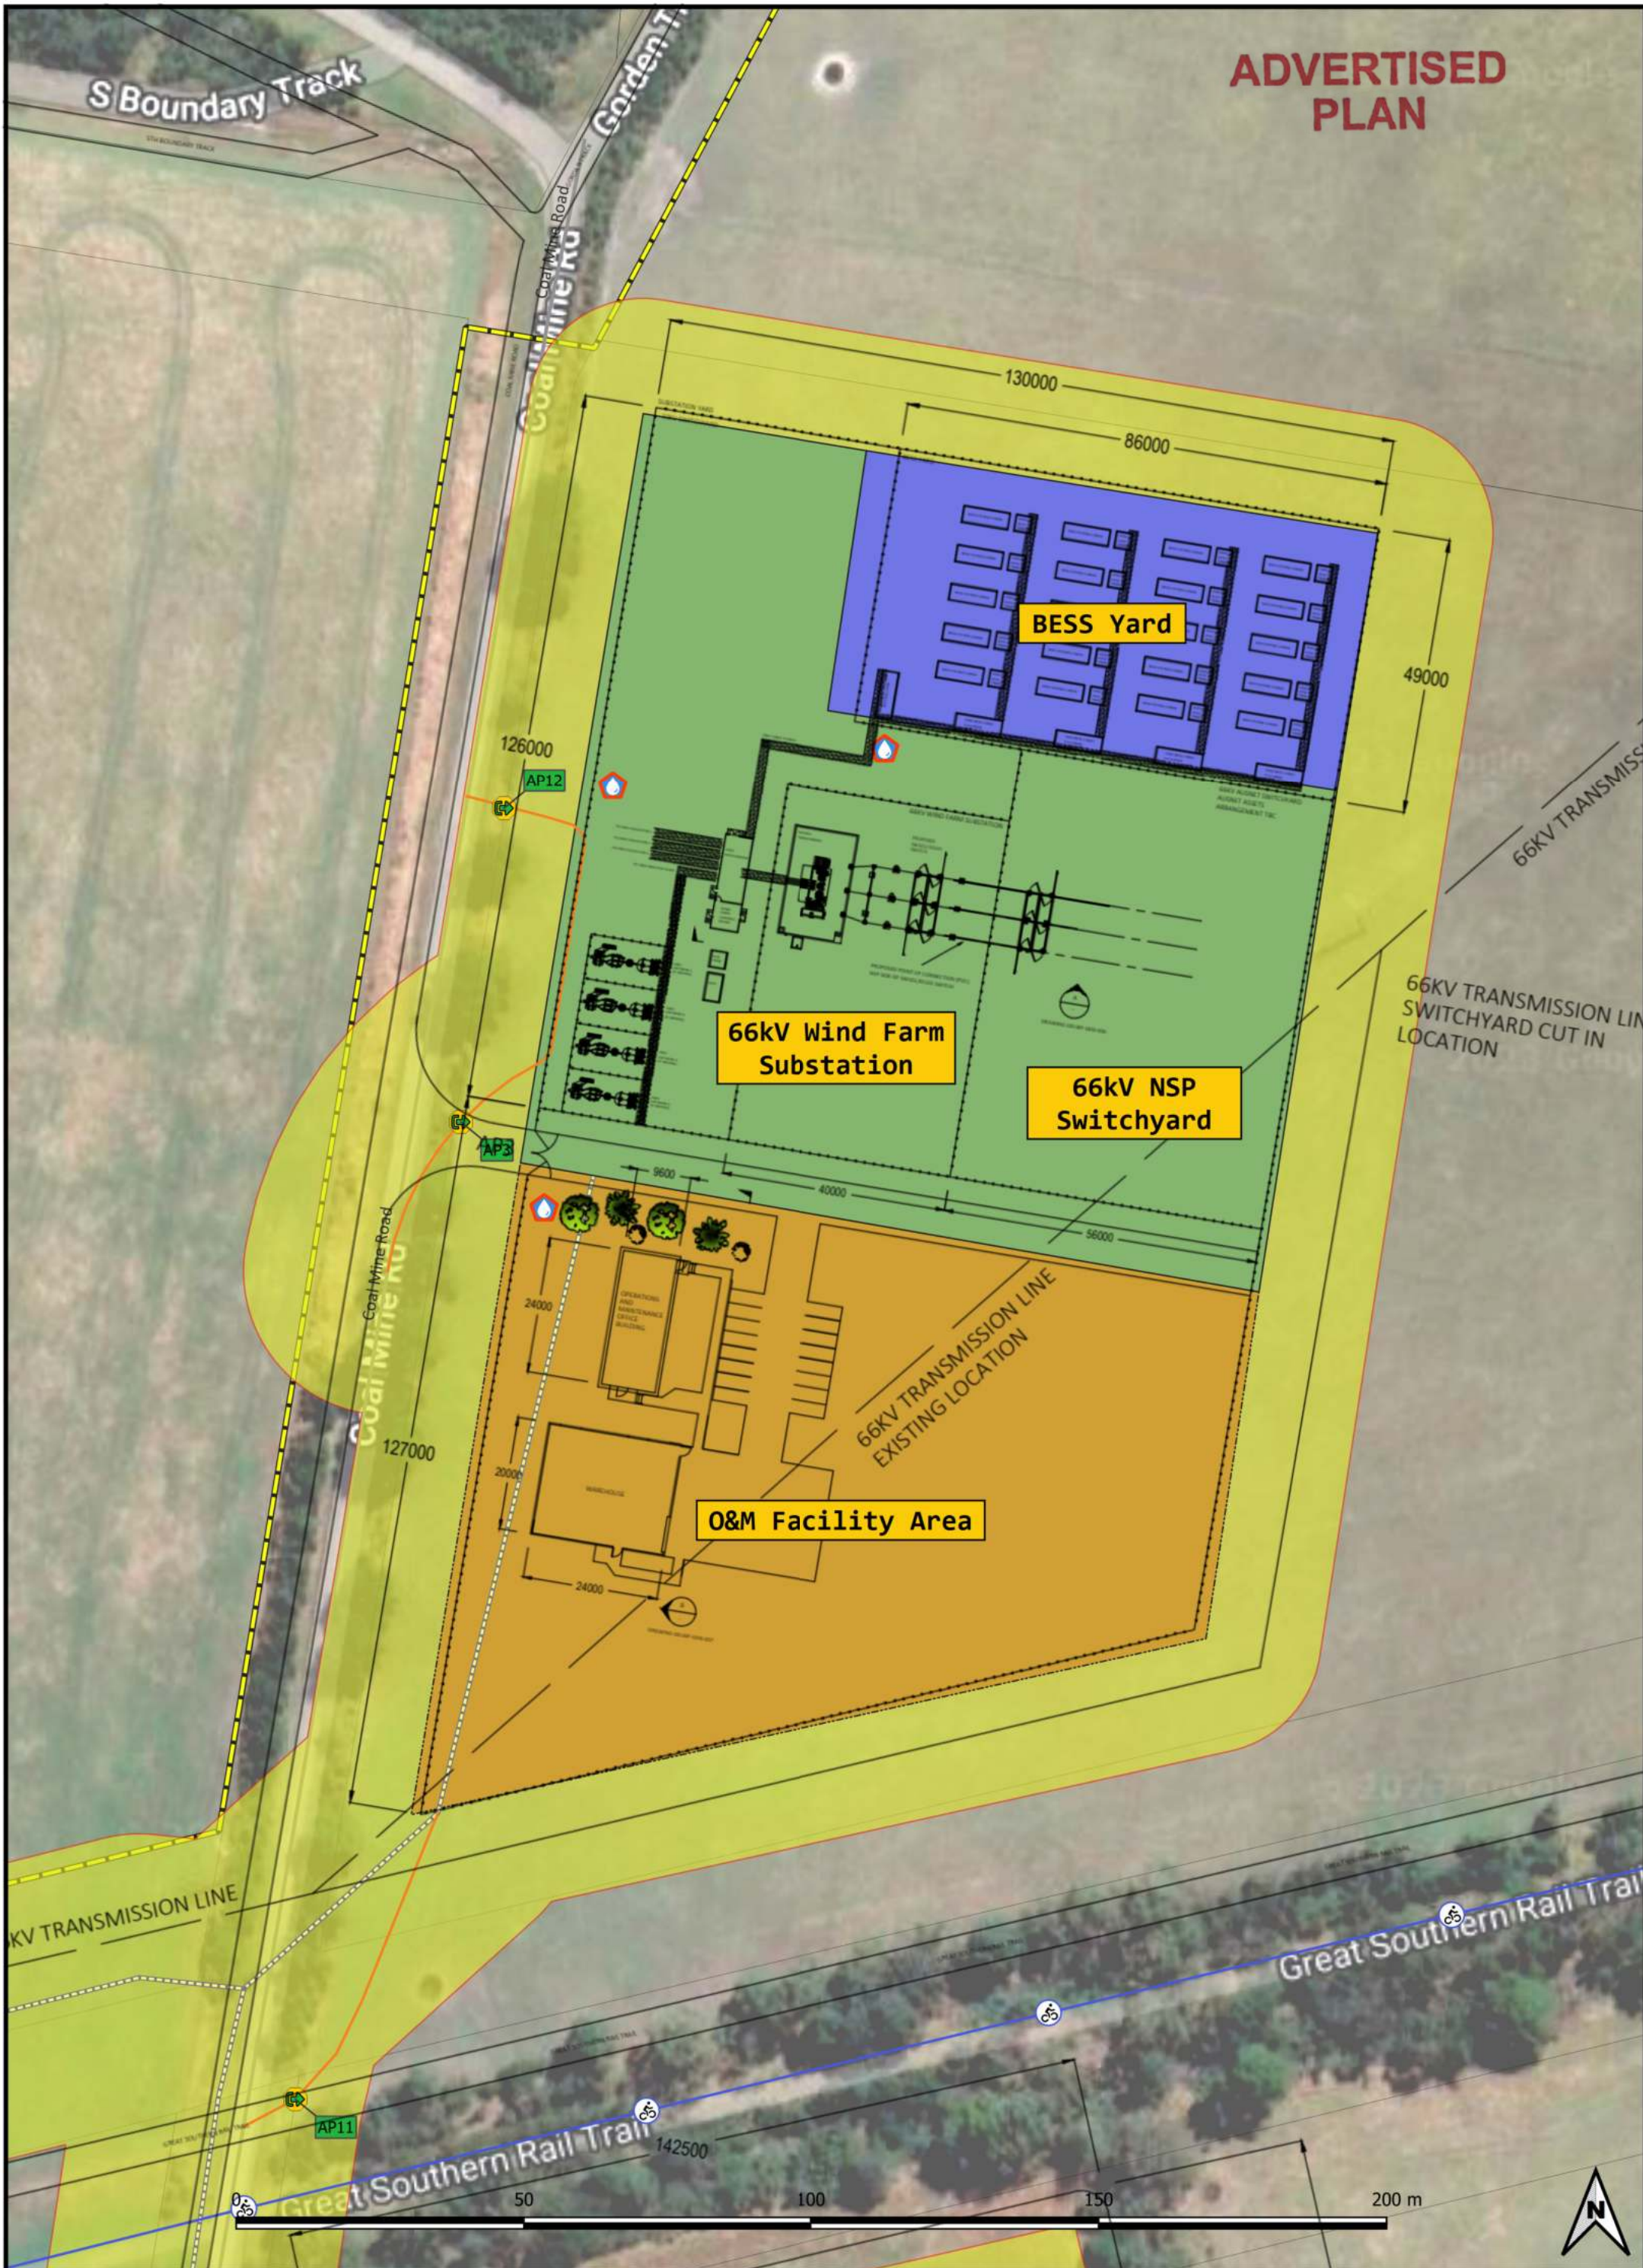

GELLIONDALE WIND FARM

Substation Area - Indicative Arrangement | May 2023

Map scale: 1:1,000 (@A3) | Coordinate system: GDA94 MGA Zone 55 | Base map: Google Hybrid Satellite | Roads data: Vicmap Transport