



Knowles Group

Arcare Brighton- External Signage Proposal

Version 2

This copied document to be made available for the sole purpose of enabling its consideration and review as part of a planning process under the Planning and Environment Act 1987. The document must not be used for any purpose which may breach any copyright

braggs.
signage

experience the difference.

Revisions

Issue	Date	Task/Amendment	Drawn By
V1	11/11/25	Initial issue for client review.	SW
V2	13/11/25	Update to front fence sign location	SW

**ADVERTISED
PLAN**

This copied document to be made available for the sole purpose of enabling its consideration and review as part of a planning process under the Planning and Environment Act 1987. The document must not be used for any purpose which may breach any copyright



Arcare Brighton Site Plan

Signage Locations

- Pylon @ 2900x1370
- Exit Only
- Wayfinding @ 2400x1370
- Business ID - Front Fence @ 2600x1080
- Building ID - Rear Fence @ 2600x1080

Business ID - Rear

This copied document to be made available for the sole purpose of enabling its consideration and review as part of a planning process under the Planning and Environment Act 1987. The document must not be used for any purpose which may breach any copyright


Exit Only

ADVERTISED PLAN

Wayfinding

Pylon

Business ID - Front

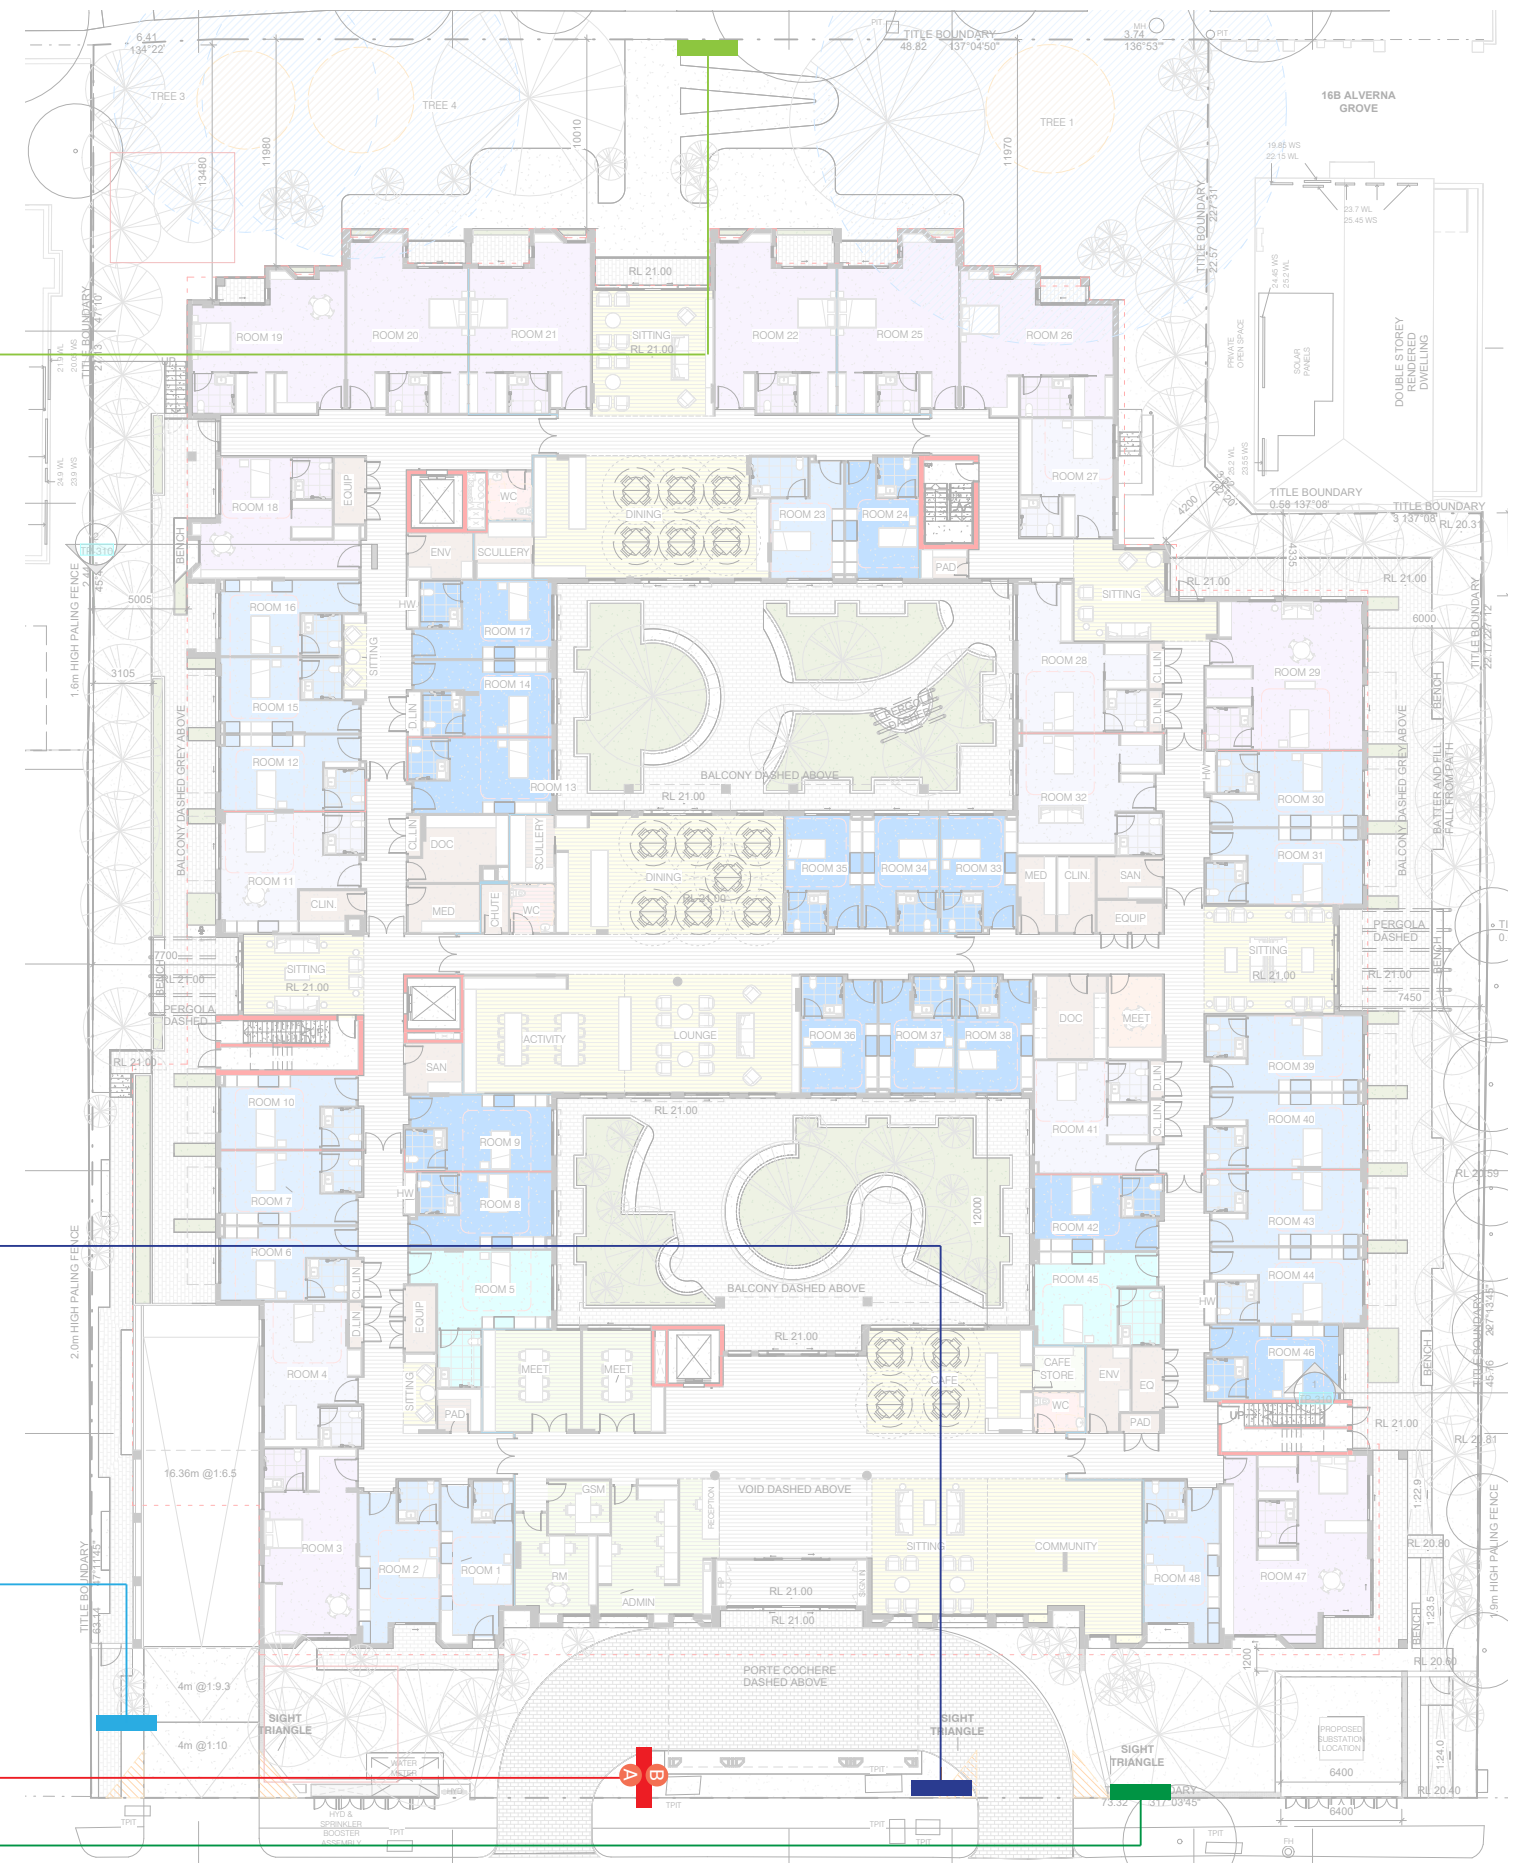

Pylon 1
Double sided

Description


Supply & Install Qty 1>

Face section 3mm aluminium panel with folded returns powder coated white.

Illuminated strip around 3 sides of pylon to be 100mm wide.

Base of sign to be powder coated silver.

All illumination by LED, includes transformer.

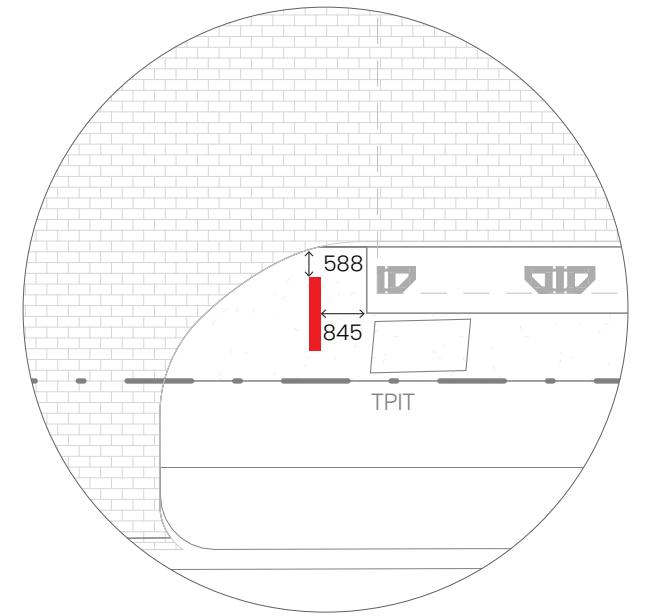


ADVERTISED PLAN

This copied document to be made available for the sole purpose of enabling its consideration and review as part of a planning process under the Planning and Environment Act 1987. The document must not be used for any purpose which may breach any copyright



Ground Level

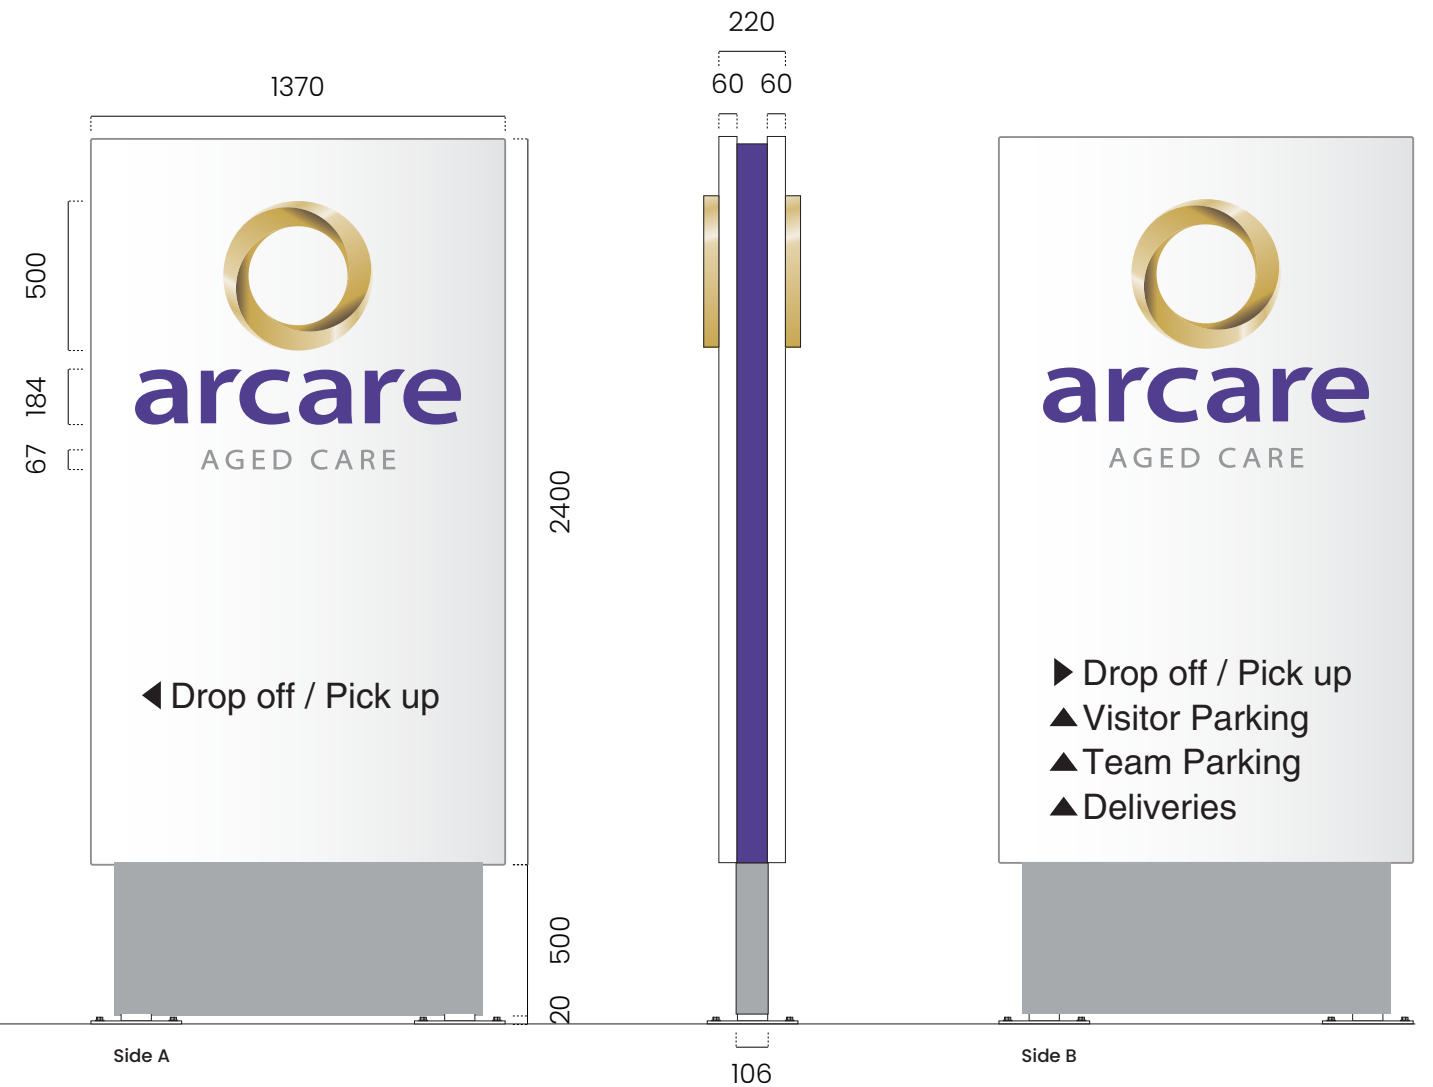

Scale 1:25@A3



© 2025 Braggs Signage. This document remains the property of Braggs Signage and should not be reproduced or distributed. All measurements are in millimeters unless otherwise indicated. Please verify sizes before sign production.

Client
Knowles Group

Job Name
Arcare Brighton - External Proposal


J004818_P.4

Exit Only
Single sided


Description

Supply & Install QTY 1
Aluminium sign panel.
Fabricated aluminium frame 32x3mm.
Powder coated white with black cut vinyl text.

This copied document to be made available for the sole purpose of enabling its consideration and review as part of a planning process under the Planning and Environment Act 1987. The document must not be used for any purpose which may breach any copyright

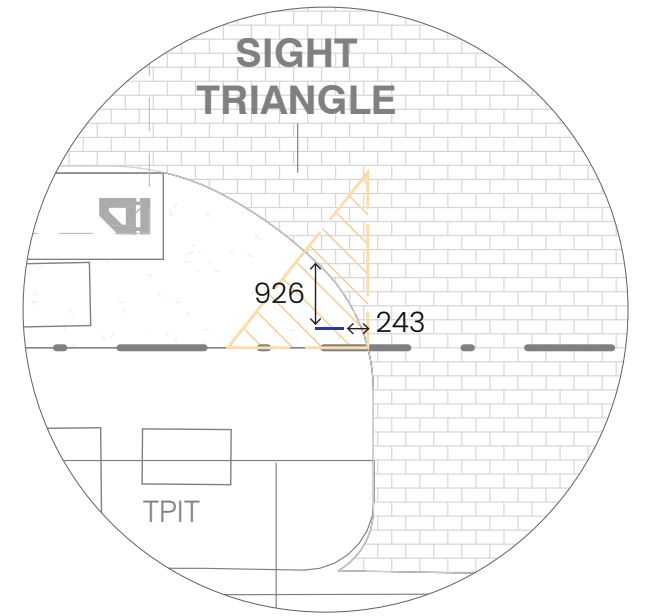

ADVERTISED PLAN

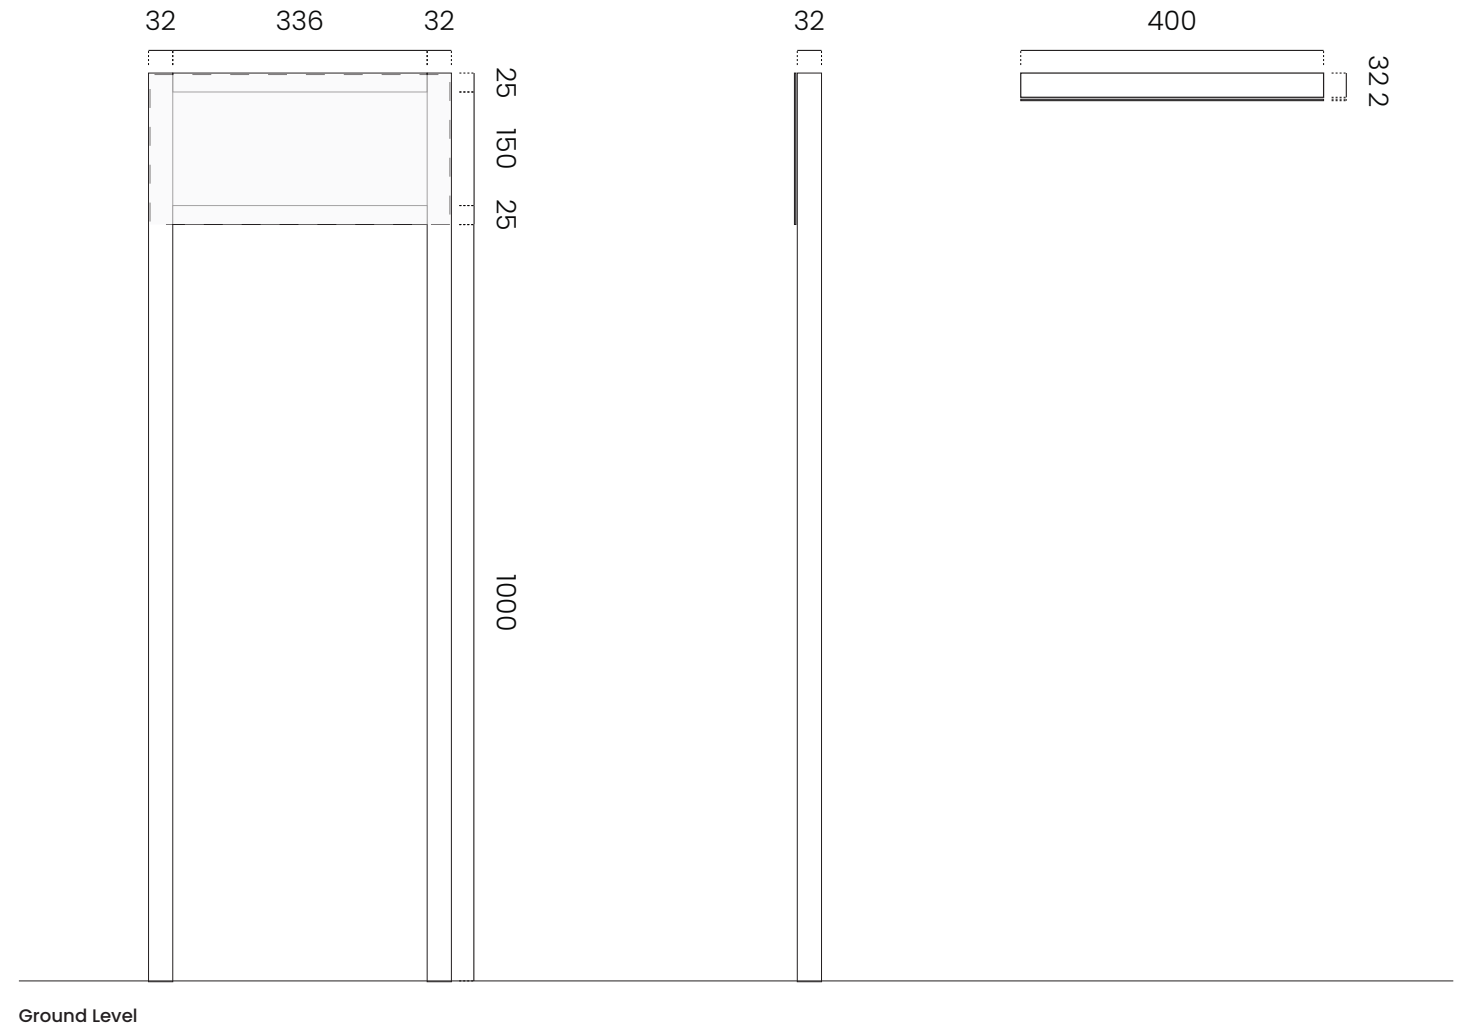

Scale 1:10@A3

AVERY Gloss Black



© 2025 Braggs Signage. This document remains the property of Braggs Signage and should not be reproduced or distributed. All measurements are in millimeters unless otherwise indicated. Please verify sizes before sign production.

Client
Knowles Group

Job Name
Arcare Brighton - External Proposal



J004818_P.5

Wayfinding
Single sided


Description

Supply & Install QTY 1
QTY 1 @ 800 x 1200mm
50x3 SHS aluminium frame.
2mm aluminium folded face panel with flat rear panel.
Vinyl graphics to face.

**ADVERTISED
PLAN**

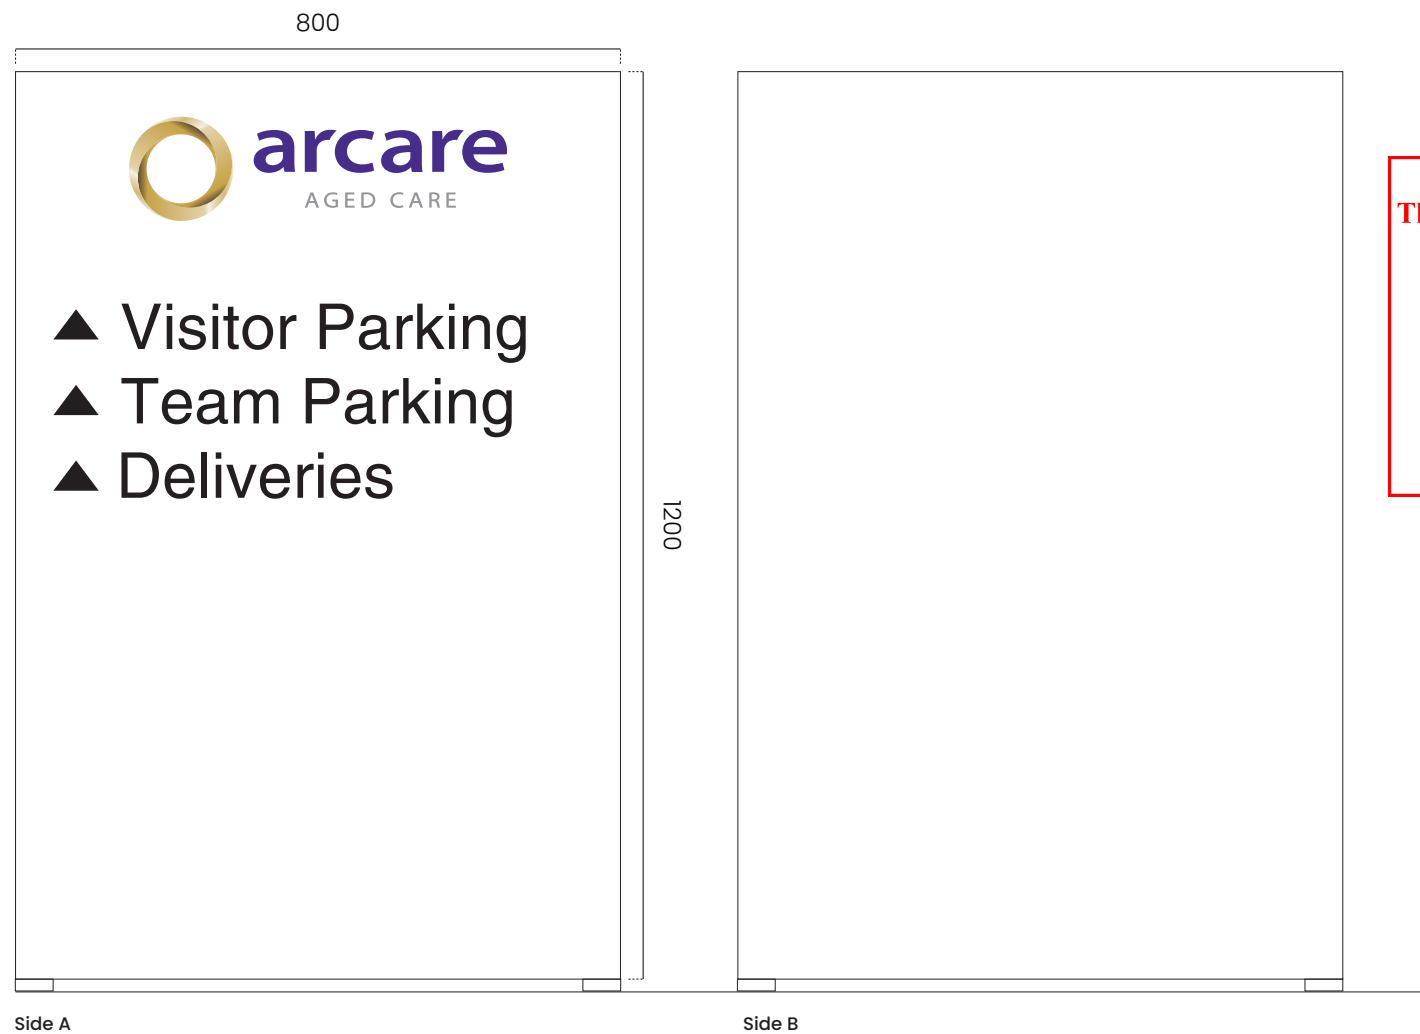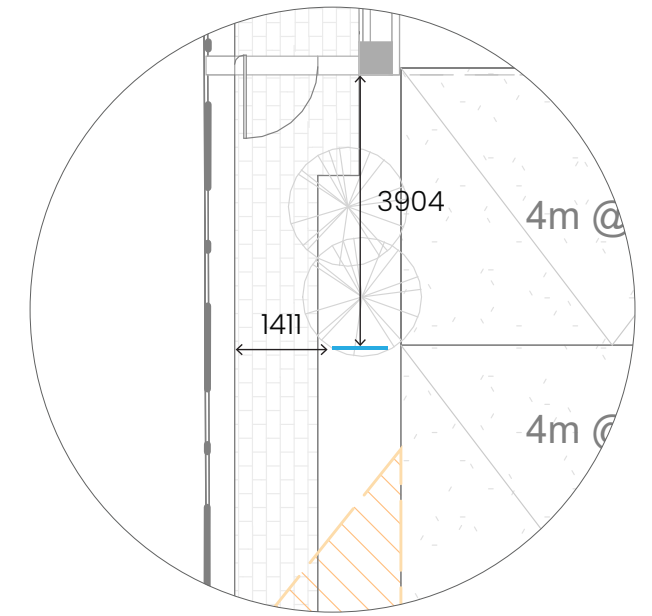

This copied document to be made available for the sole purpose of enabling its consideration and review as part of a planning process under the Planning and Environment Act 1987. The document must not be used for any purpose which may breach any copyright

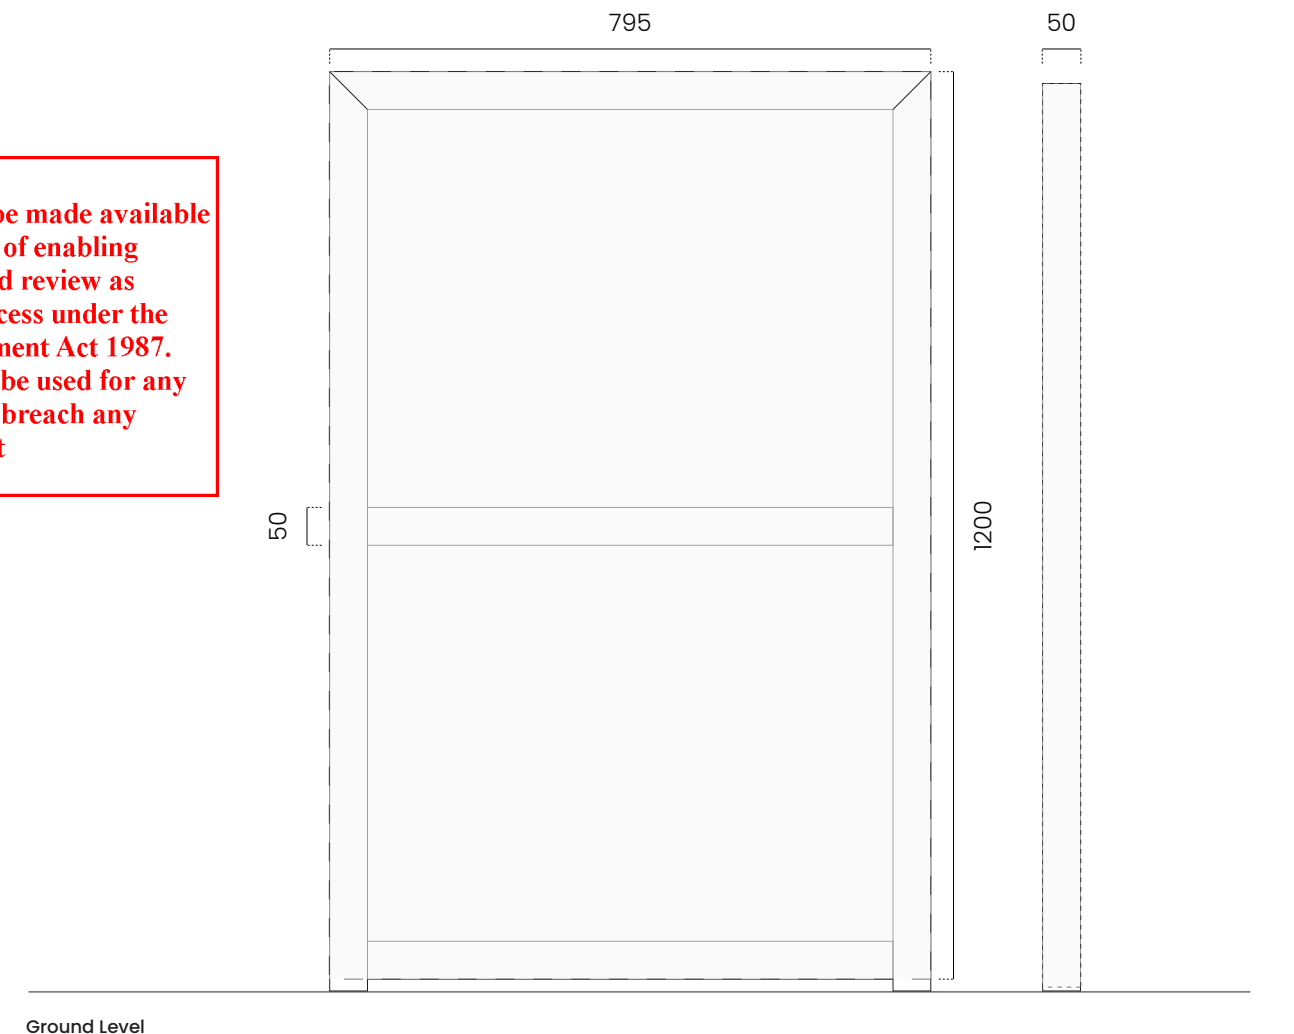


Scale 1:10@A3



Front Fence Sign

Description

- Qty 1 @ 2600 x 1080mm illuminated sign pan.
- 4mm aluminium face with 60mm returns and white powder coat finish
- Vacuum formed Gold Ring logo with internal LED illumination
- Text Intra cut illuminated 4.5mm opal acrylic flush with face.
- All illumination by LED, includes transformer.

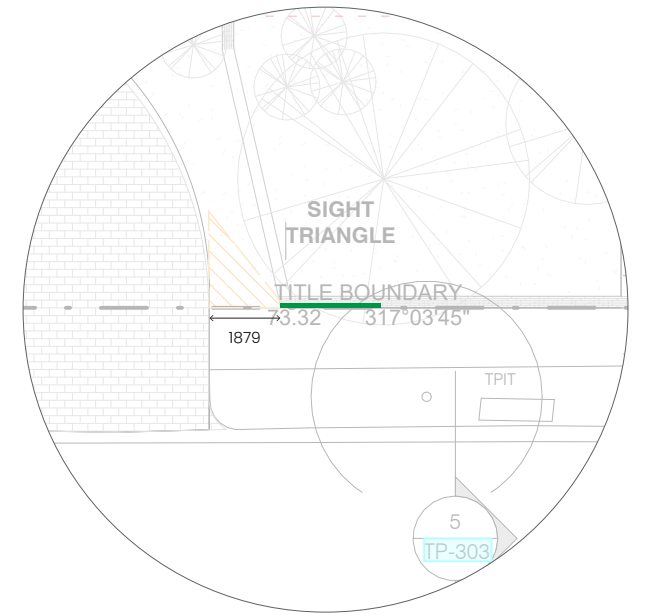


This copied document to be made available for the sole purpose of enabling its consideration and review as part of a planning process under the Planning and Environment Act 1987. The document must not be used for any purpose which may breach any copyright



Front View

Scale 1:20@A3

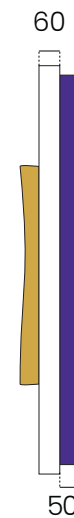

Side View

Scale 1:20@A3



Top View

Scale 1:20@A3

ADVERTISED PLAN

Scale 1:20@A3



Rear Fence Sign

Description

- Qty 1 @ 2600 x 1080mm illuminated sign pan.
- 4mm aluminium face with 60mm returns and white powder coat finish
- Vacuum formed Gold Ring logo with internal LED illumination
- Text Intra cut illuminated 4.5mm opal acrylic flush with face.
- All illumination by LED, includes transformer.



Front View



Scale 1:20@A3



Top View

Scale 1:20@A3

This copied document to be made available for the sole purpose of enabling its consideration and review as part of a planning process under the Planning and Environment Act 1987. The document must not be used for any purpose which may breach any copyright

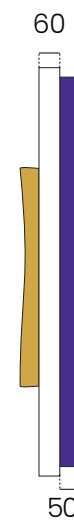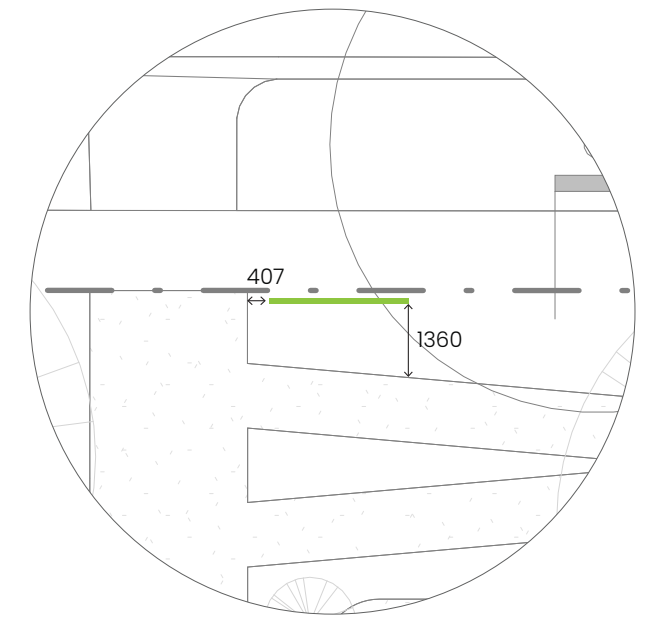

Side View

Scale 1:20@A3

ADVERTISED
PLAN

Scale 1:20@A3



© 2025 Braggs Signage. This document remains the property of Braggs Signage and should not be reproduced or distributed. All measurements are in millimeters unless otherwise indicated. Please verify sizes before sign production.

Client
Knowles Group

Job Name
Arcare Brighton - External Proposal

J004818_P.8

PMS Cool Grey 6c

3M 141 GOLD NUGGET

PMS 7665C

This copied document to be made available
for the sole purpose of enabling
its consideration and review as
part of a planning process under the
Planning and Environment Act 1987.
The document must not be used for any
purpose which may breach any
copyright