


Path: C:\GIS\IP527201_MeeringWest\IP527201_REF_mapping\IP527201_REF_mapping.aprx

Author: Catherine Lee

This copied document to be made available for the sole purpose of enabling its consideration and review as part of a planning process under the Planning and Environment Act 1987. The document must not be used for any purpose which may breach any copyright

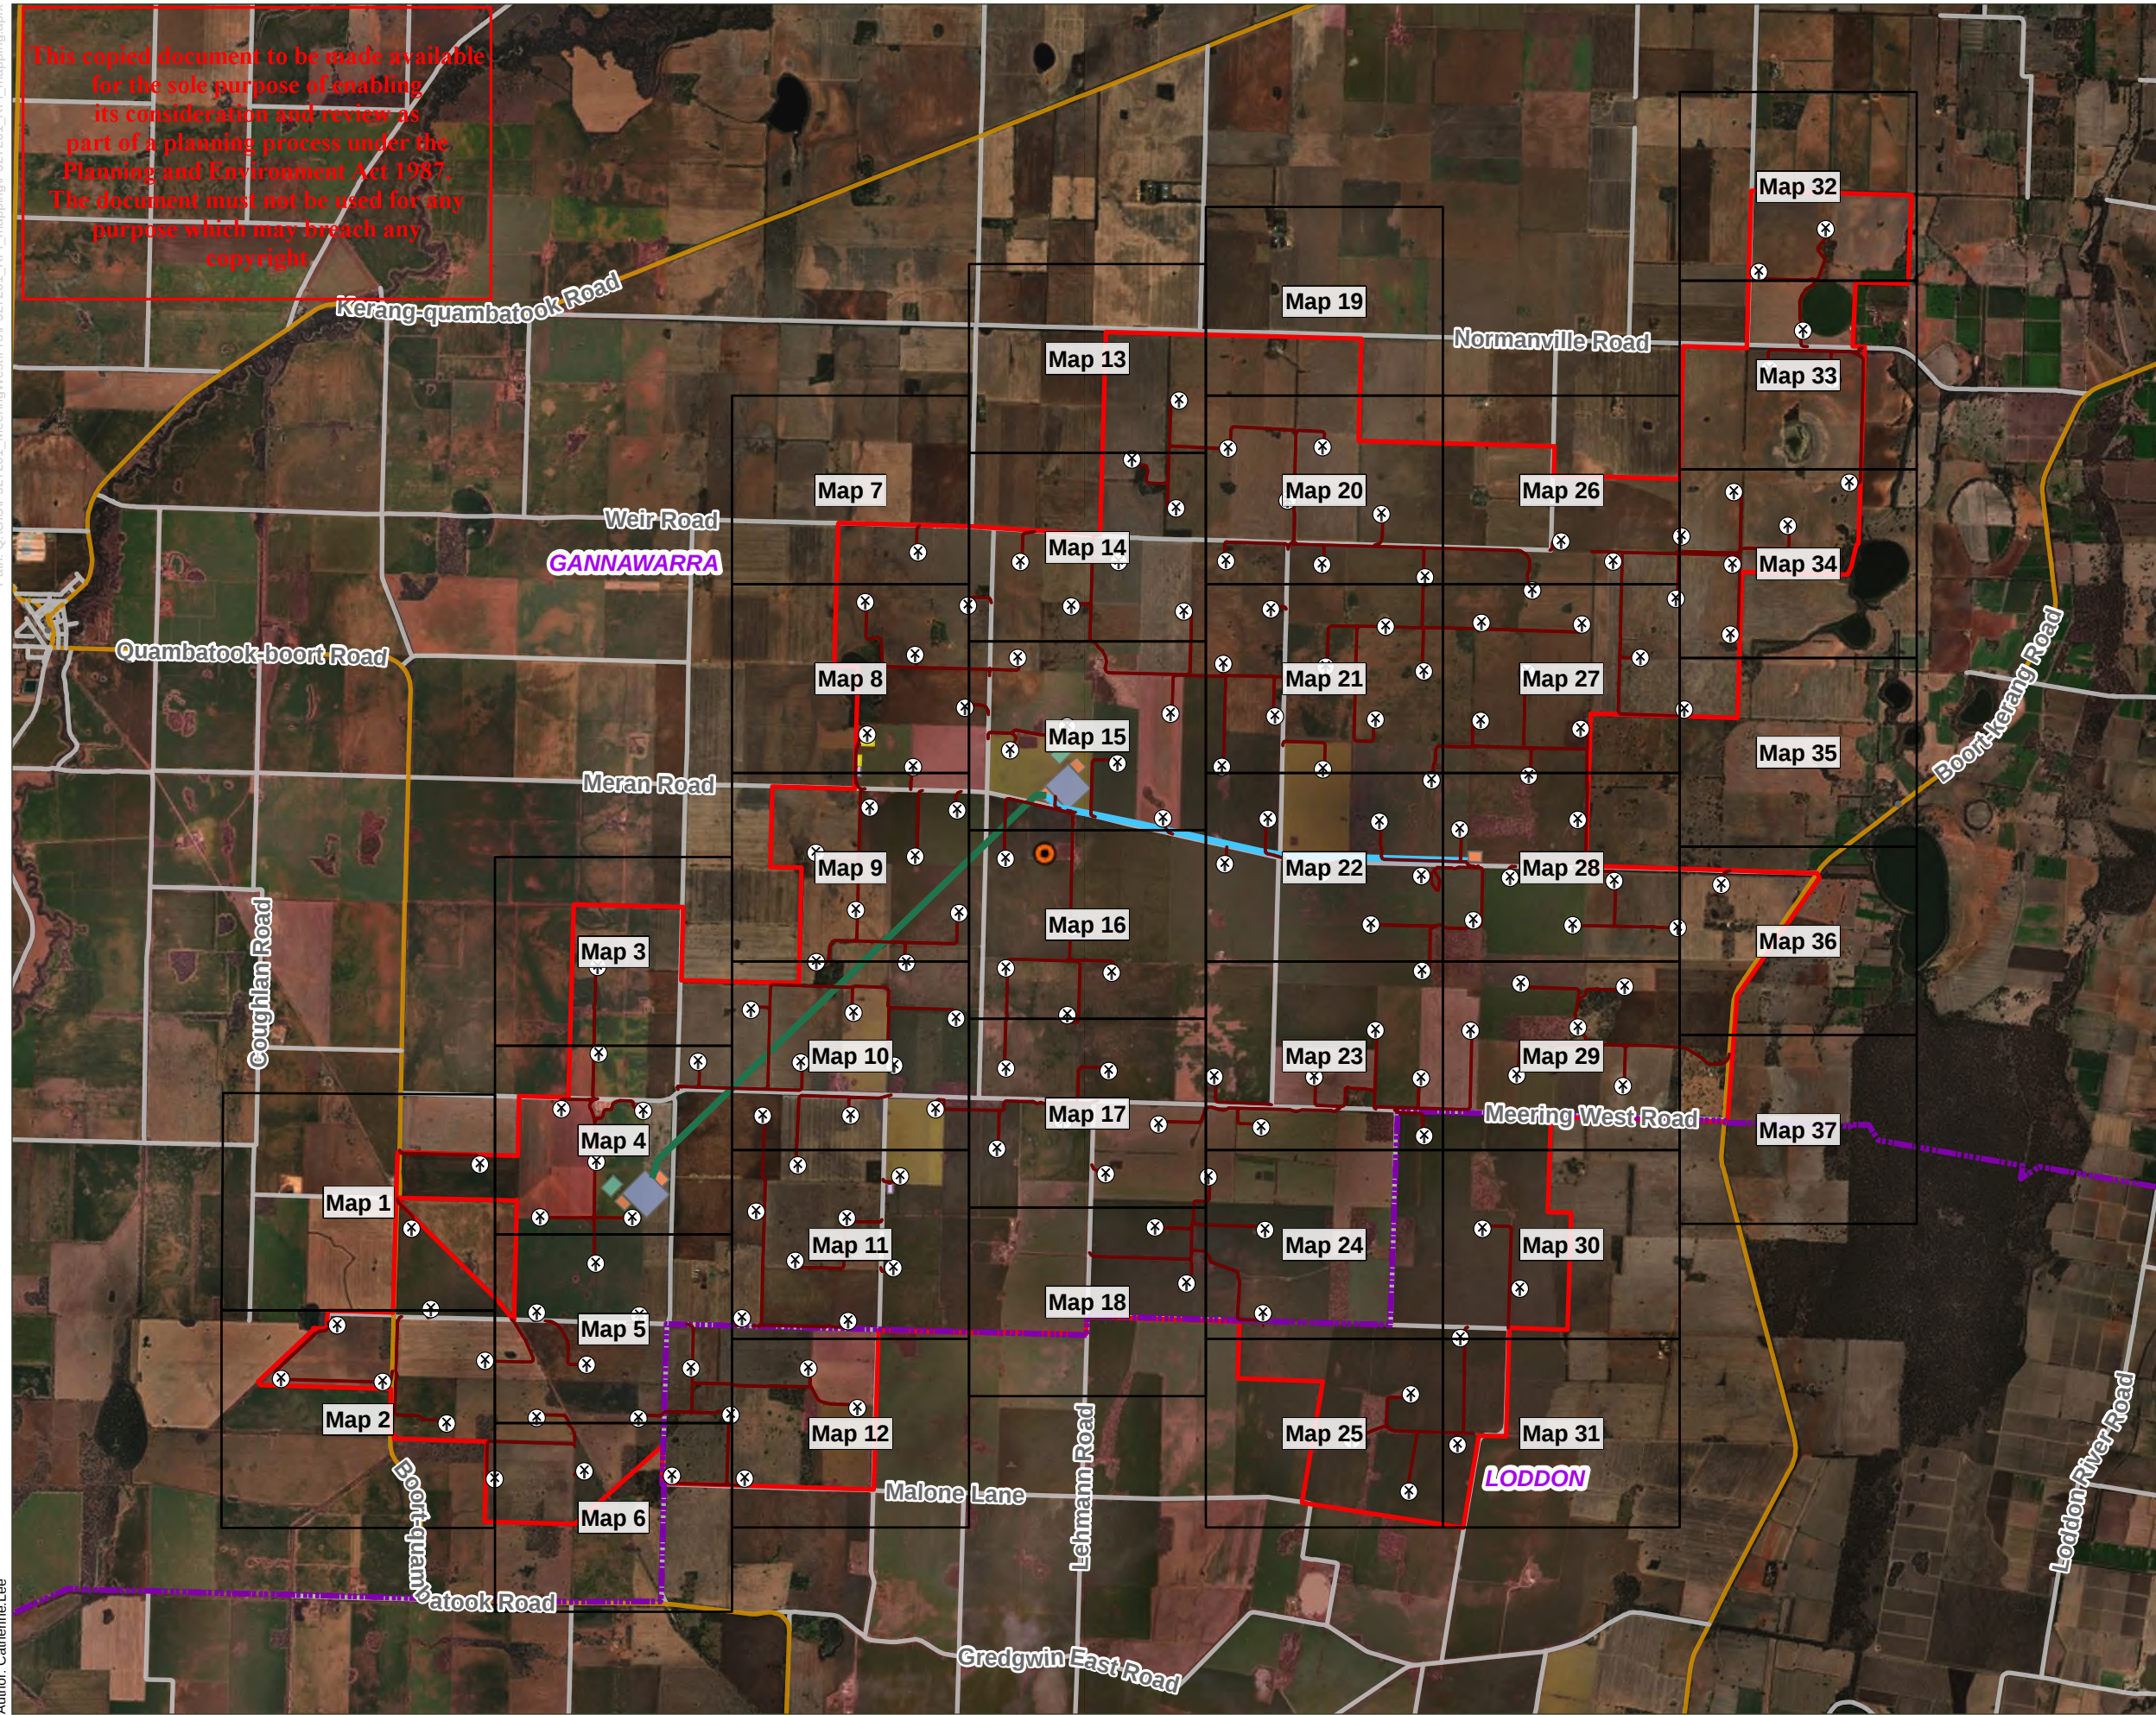

aurecon



Legend

- Met Mast
- Turbine Location
- Arterial road
- Local road
- Access Track (5m width, 6m passing bays)
- Proposed 220kV Overhead Transmission Line - East to West
- Proposed 220kV Overhead Transmission Line - North to South
- LGA
- Hardstand
- BESS Indicative Footprint
- Collector Substation Indicative Footprint
- Terminal Station Indicative Footprint
- Construction Compound, Maintenance Facility and Site Office
- Temporary concrete batching plant
- Project Area

Notes:
Please refer to General Arrangement Plans prepared by Grid-Link for the details of Terminal Station, BESS and Collector Substation

Basemap: Earthstar Geographics, Sources: Esri, TomTom, Garmin, FAO, NOAA, USGS, © OpenStreetMap contributors, and the GIS User Community

Data source: DEECA (2026), Aurecon (2026), Virya (2026)


ADVERTISED
PLAN

Date: 22/04/2026

Version: 8




A3 scale: 1:90,000

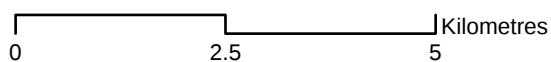

Job No: P527201
Coordinate System: GDA 1994 MGA Zone 54

Meering West Wind Farm
Indicative Project Layout - Overview

Path: Q:\GIS\P527201_MeeringWest\Proj\P527201_REF_mapping\P527201_REF_mapping.aprx
Author: Catherine.Lee

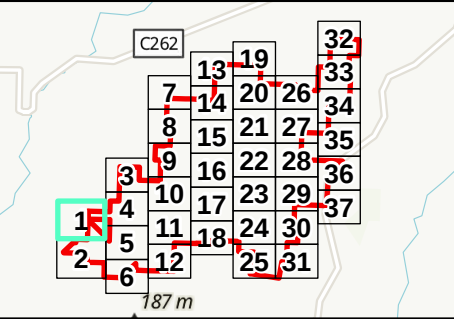

- Legend
- Turbine Location
 - Arterial road
 - Local road
 - Access Track (5m width, 6m passing bays)
 - LGA
 - Hardstand
 - Project Area

This copied document to be made available for the sole purpose of enabling its consideration and review as part of a planning process under the Planning and Environment Act 1987. The document must not be used for any purpose which may breach any copyright


Notes:
Please refer to General Arrangement Plans prepared by Grid-Link for the details of Terminal Station, BESS and Collector Substation

Basemap: Vantor, Sources: Esri, TomTom, Garmin, FAO, NOAA, USGS, © OpenStreetMap contributors, and the GIS User Community

Data source: DEECA, Aurecon, Virya


ADVERTISED PLAN

Date: 22/04/2026 Version: 8

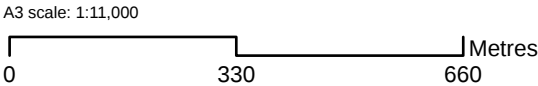


Job No: P527201
Coordinate System: GDA 1994 MGA Zone 54

Path: Q:\GIS\P527201_MeeringWest\Proj\P527201_REF_mapping\P527201_REF_mapping.aprx
Author: Catherine.Lee

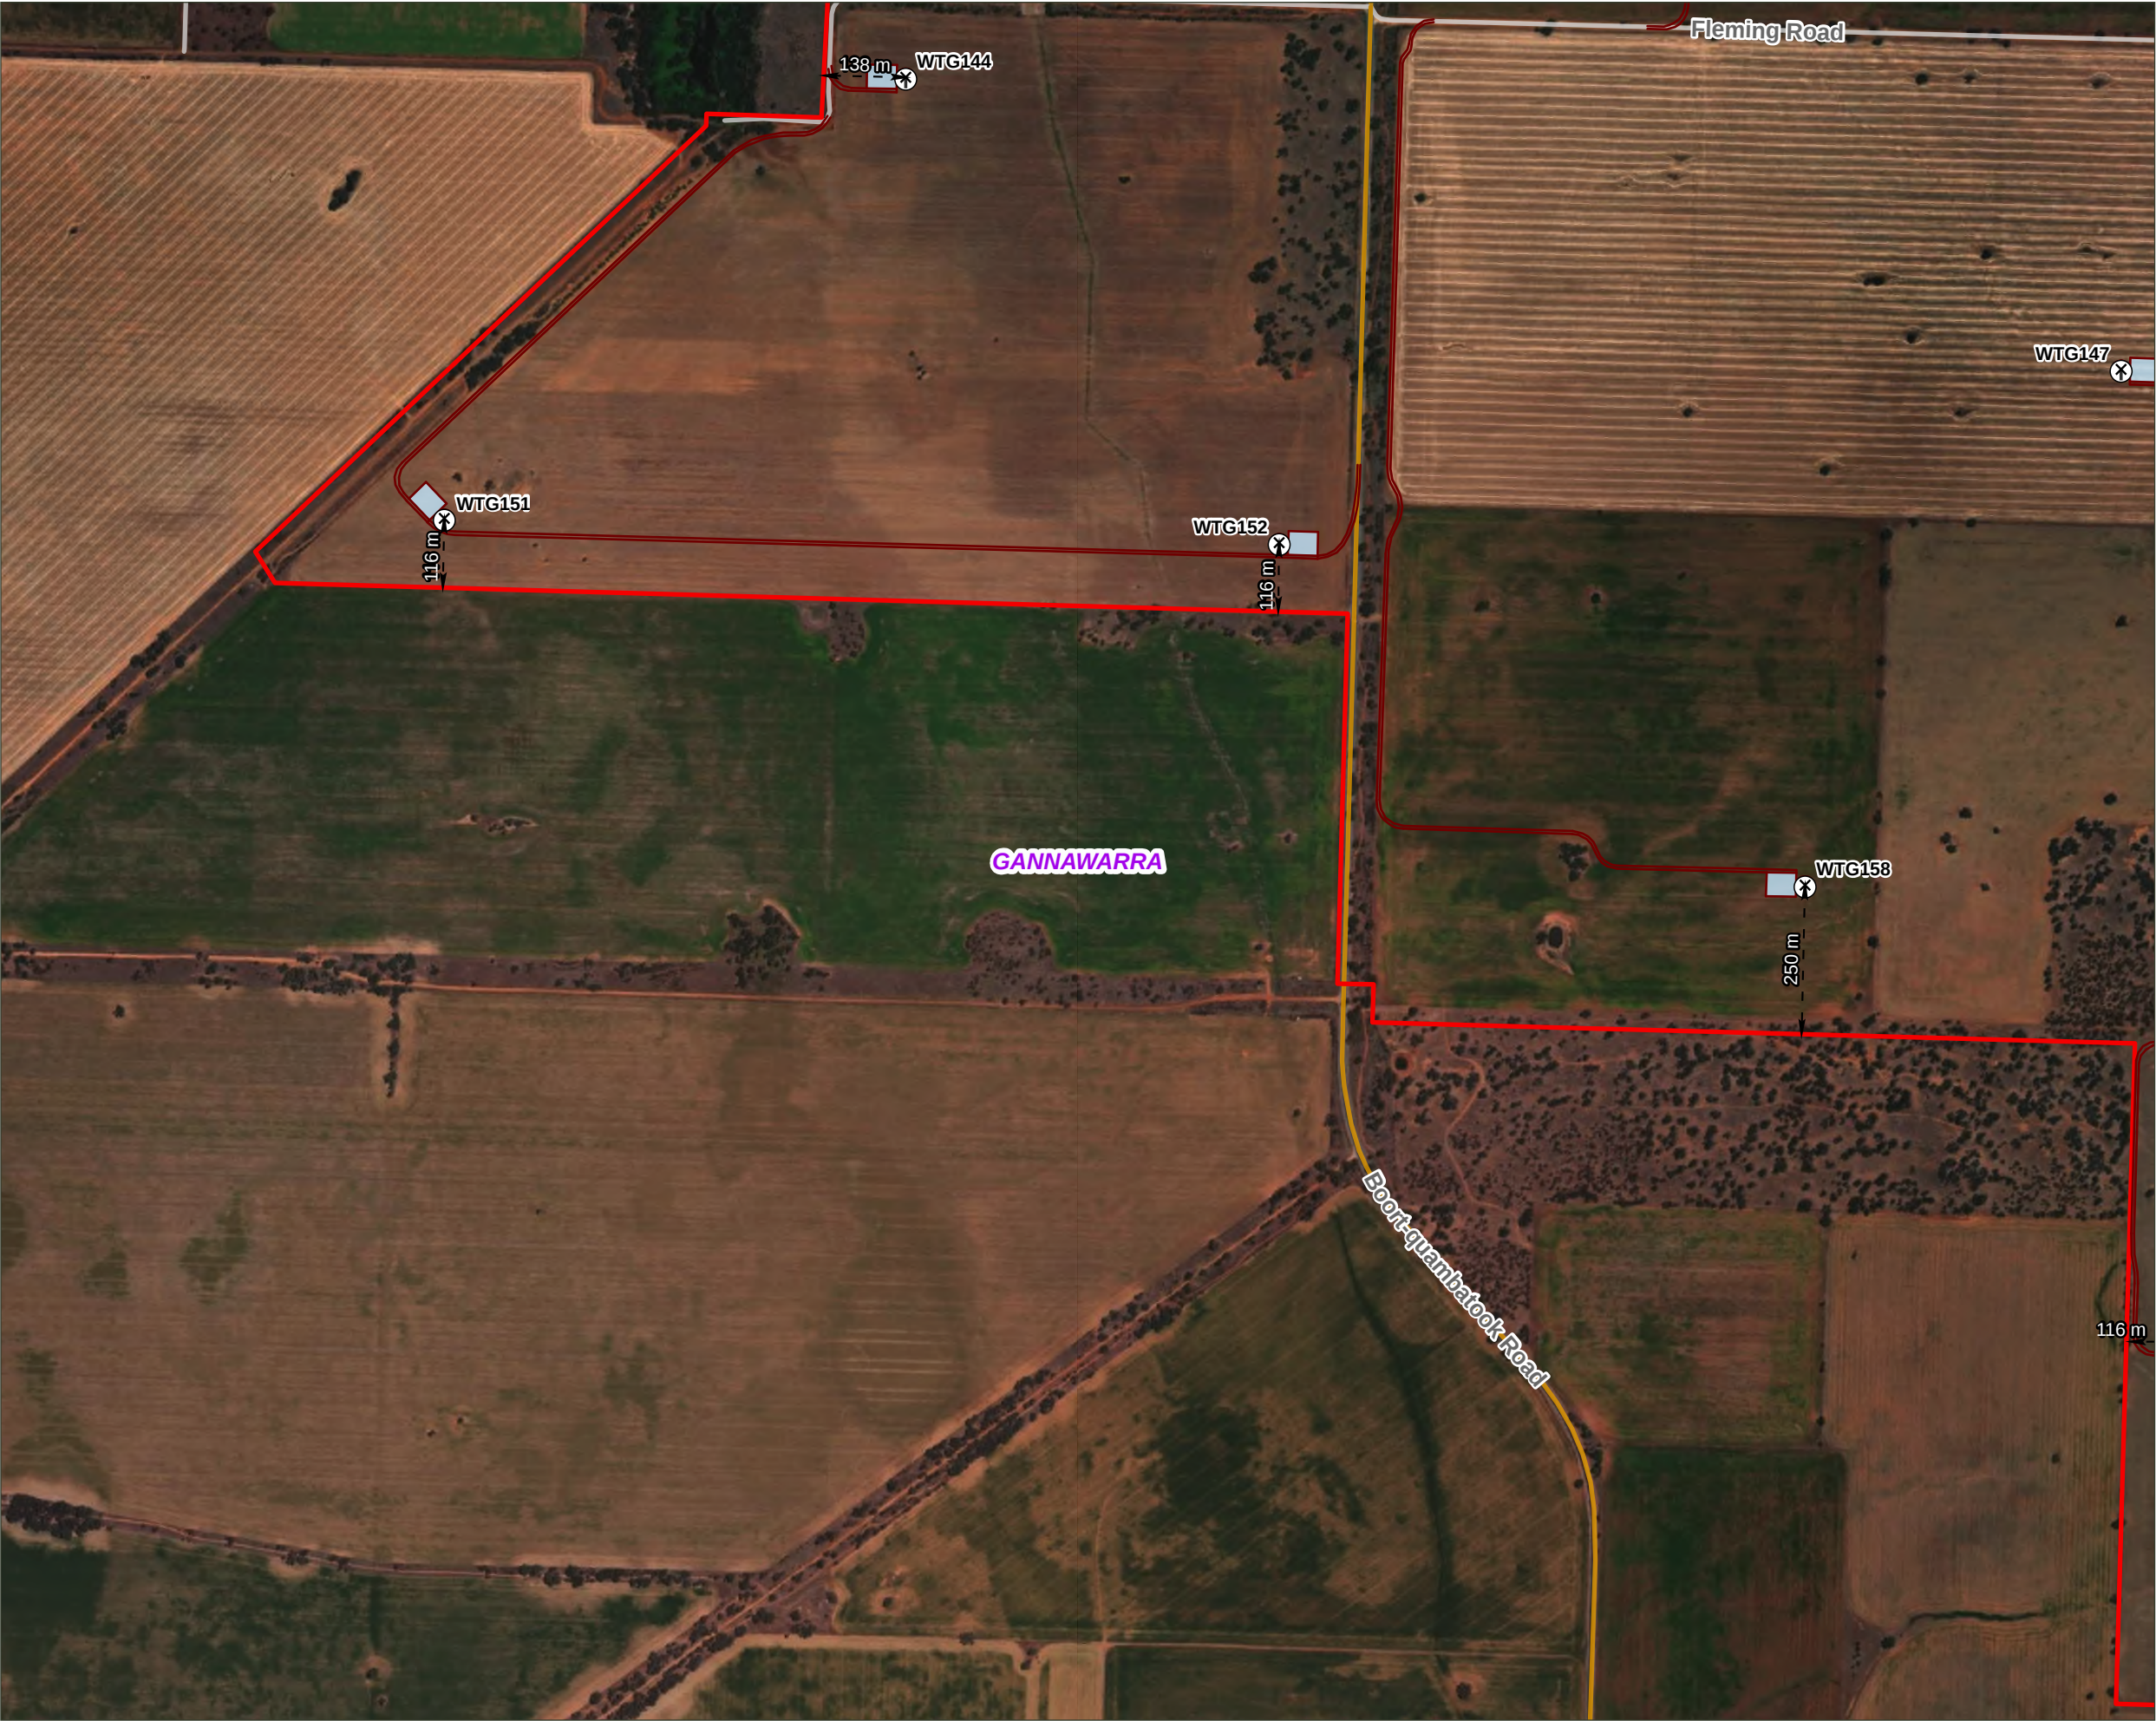

aurecon

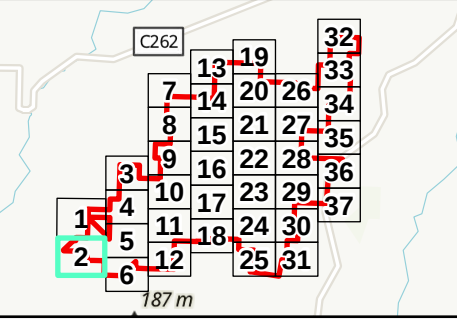

- Legend
- Turbine Location
 - Arterial road
 - Local road
 - Access Track (5m width, 6m passing bays)
 - LGA
 - Hardstand
 - Project Area

This copied document to be made available for the sole purpose of enabling its consideration and review as part of a planning process under the Planning and Environment Act 1987. The document must not be used for any purpose which may breach any copyright

Notes:
Please refer to General Arrangement Plans prepared by Grid-Link for the details of Terminal Station, BESS and Collector Substation

Basemap: Vantor, Sources: Esri, TomTom, Garmin, FAO, NOAA, USGS, © OpenStreetMap contributors, and the GIS User Community

Data source: DEECA, Aurecon, Virya

ADVERTISED PLAN

Date: 22/04/2026 Version: 8




A3 scale: 1:11,000
0 330 660 Metres

Job No: P527201
Coordinate System: GDA 1994 MGA Zone 54

Path: Q:\GIS\P527201_MeeringWest\Proj\P527201_REF_mapping\P527201_REF_mapping.aprx

Author: Catherine.Lee

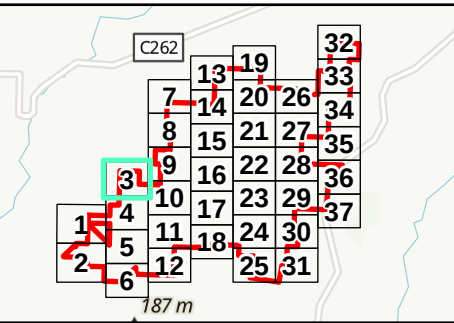

- Legend**
- Turbine Location
 - Local road
 - Access Track (5m width, 6m passing bays)
 - LGA
 - Hardstand
 - Project Area

This copied document to be made available for the sole purpose of enabling its consideration and review as part of a planning process under the Planning and Environment Act 1987. The document must not be used for any purpose which may breach any copyright


Notes:
Please refer to General Arrangement Plans prepared by Grid-Link for the details of Terminal Station, BESS and Collector Substation

Basemap: Vantor, Sources: Esri, TomTom, Garmin, FAO, NOAA, USGS, © OpenStreetMap contributors, and the GIS User Community

Data source: DEECA, Aurecon, Virya

ADVERTISED PLAN


Date: 22/04/2026 Version: 8

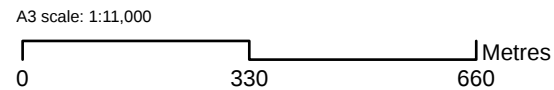

Job No: P527201
Coordinate System: GDA 1994 MGA Zone 54

Path: Q:\GIS\P527201_MeeringWest\Prop\P527201_REF_mapping\P527201_REF_mapping.aprx
Author: Catherine Lee

This copied document to be made available for the sole purpose of enabling its consideration and review as part of a planning process under the Planning and Environment Act 1987. The document must not be used for any purpose which may breach any copyright

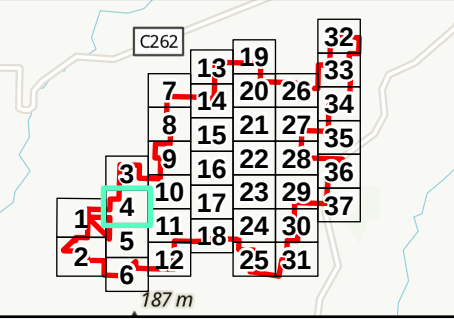

Legend

- Turbine Location
- Local road
- Access Track (5m width, 6m passing bays)
- LGA
- Proposed 220kV Overhead Transmission Line - North to South
- Hardstand
- BESS Indicative Footprint
- Collector Substation Indicative Footprint
- Terminal Station Indicative Footprint
- Project Area


ADVERTISED PLAN

Notes:
Please refer to General Arrangement Plans prepared by Grid-Link for the details of Terminal Station, BESS and Collector Substation

Basemap: Vantor, Sources: Esri, TomTom, Garmin, FAO, NOAA, USGS, © OpenStreetMap contributors, and the GIS User Community


Data source: DEECA, Aurecon, Virya

Date: 22/04/2026 Version: 8

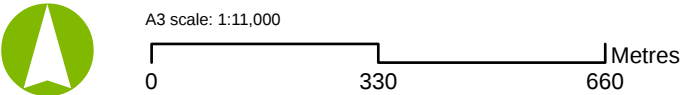

Job No: P527201
Coordinate System: GDA 1994 MGA Zone 54

Path: Q:\GIS\P527201_MeeringWest\Proj\P527201_REF_mapping\P527201_REF_mapping.aprx
Author: Catherine.Lee

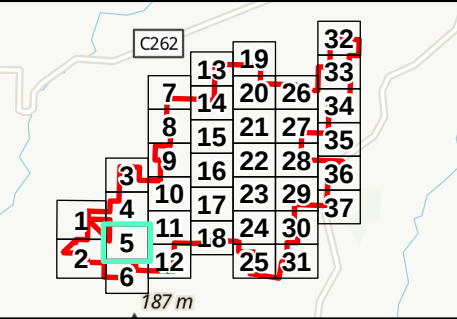

- Legend**
- Turbine Location
 - Local road
 - Access Track (5m width, 6m passing bays)
 - LGA
 - Hardstand
 - Project Area

This copied document to be made available for the sole purpose of enabling its consideration and review as part of a planning process under the Planning and Environment Act 1987. The document must not be used for any purpose which may breach any copyright

Notes:
Please refer to General Arrangement Plans prepared by Grid-Link for the details of Terminal Station, BESS and Collector Substation

Basemap: Vantor, Sources: Esri, TomTom, Garmin, FAO, NOAA, USGS, © OpenStreetMap contributors, and the GIS User Community

Data source: DEECA, Aurecon, Virya

ADVERTISED PLAN

Date: 22/04/2026 Version: 8




A3 scale: 1:11,000
0 330 660 Metres


Job No: P527201
Coordinate System: GDA 1994 MGA Zone 54

Path: Q:\GIS\P527201_MeeringWest\Proj\P527201_REF_mapping\P527201_REF_mapping.aprx

Author: Catherine Lee

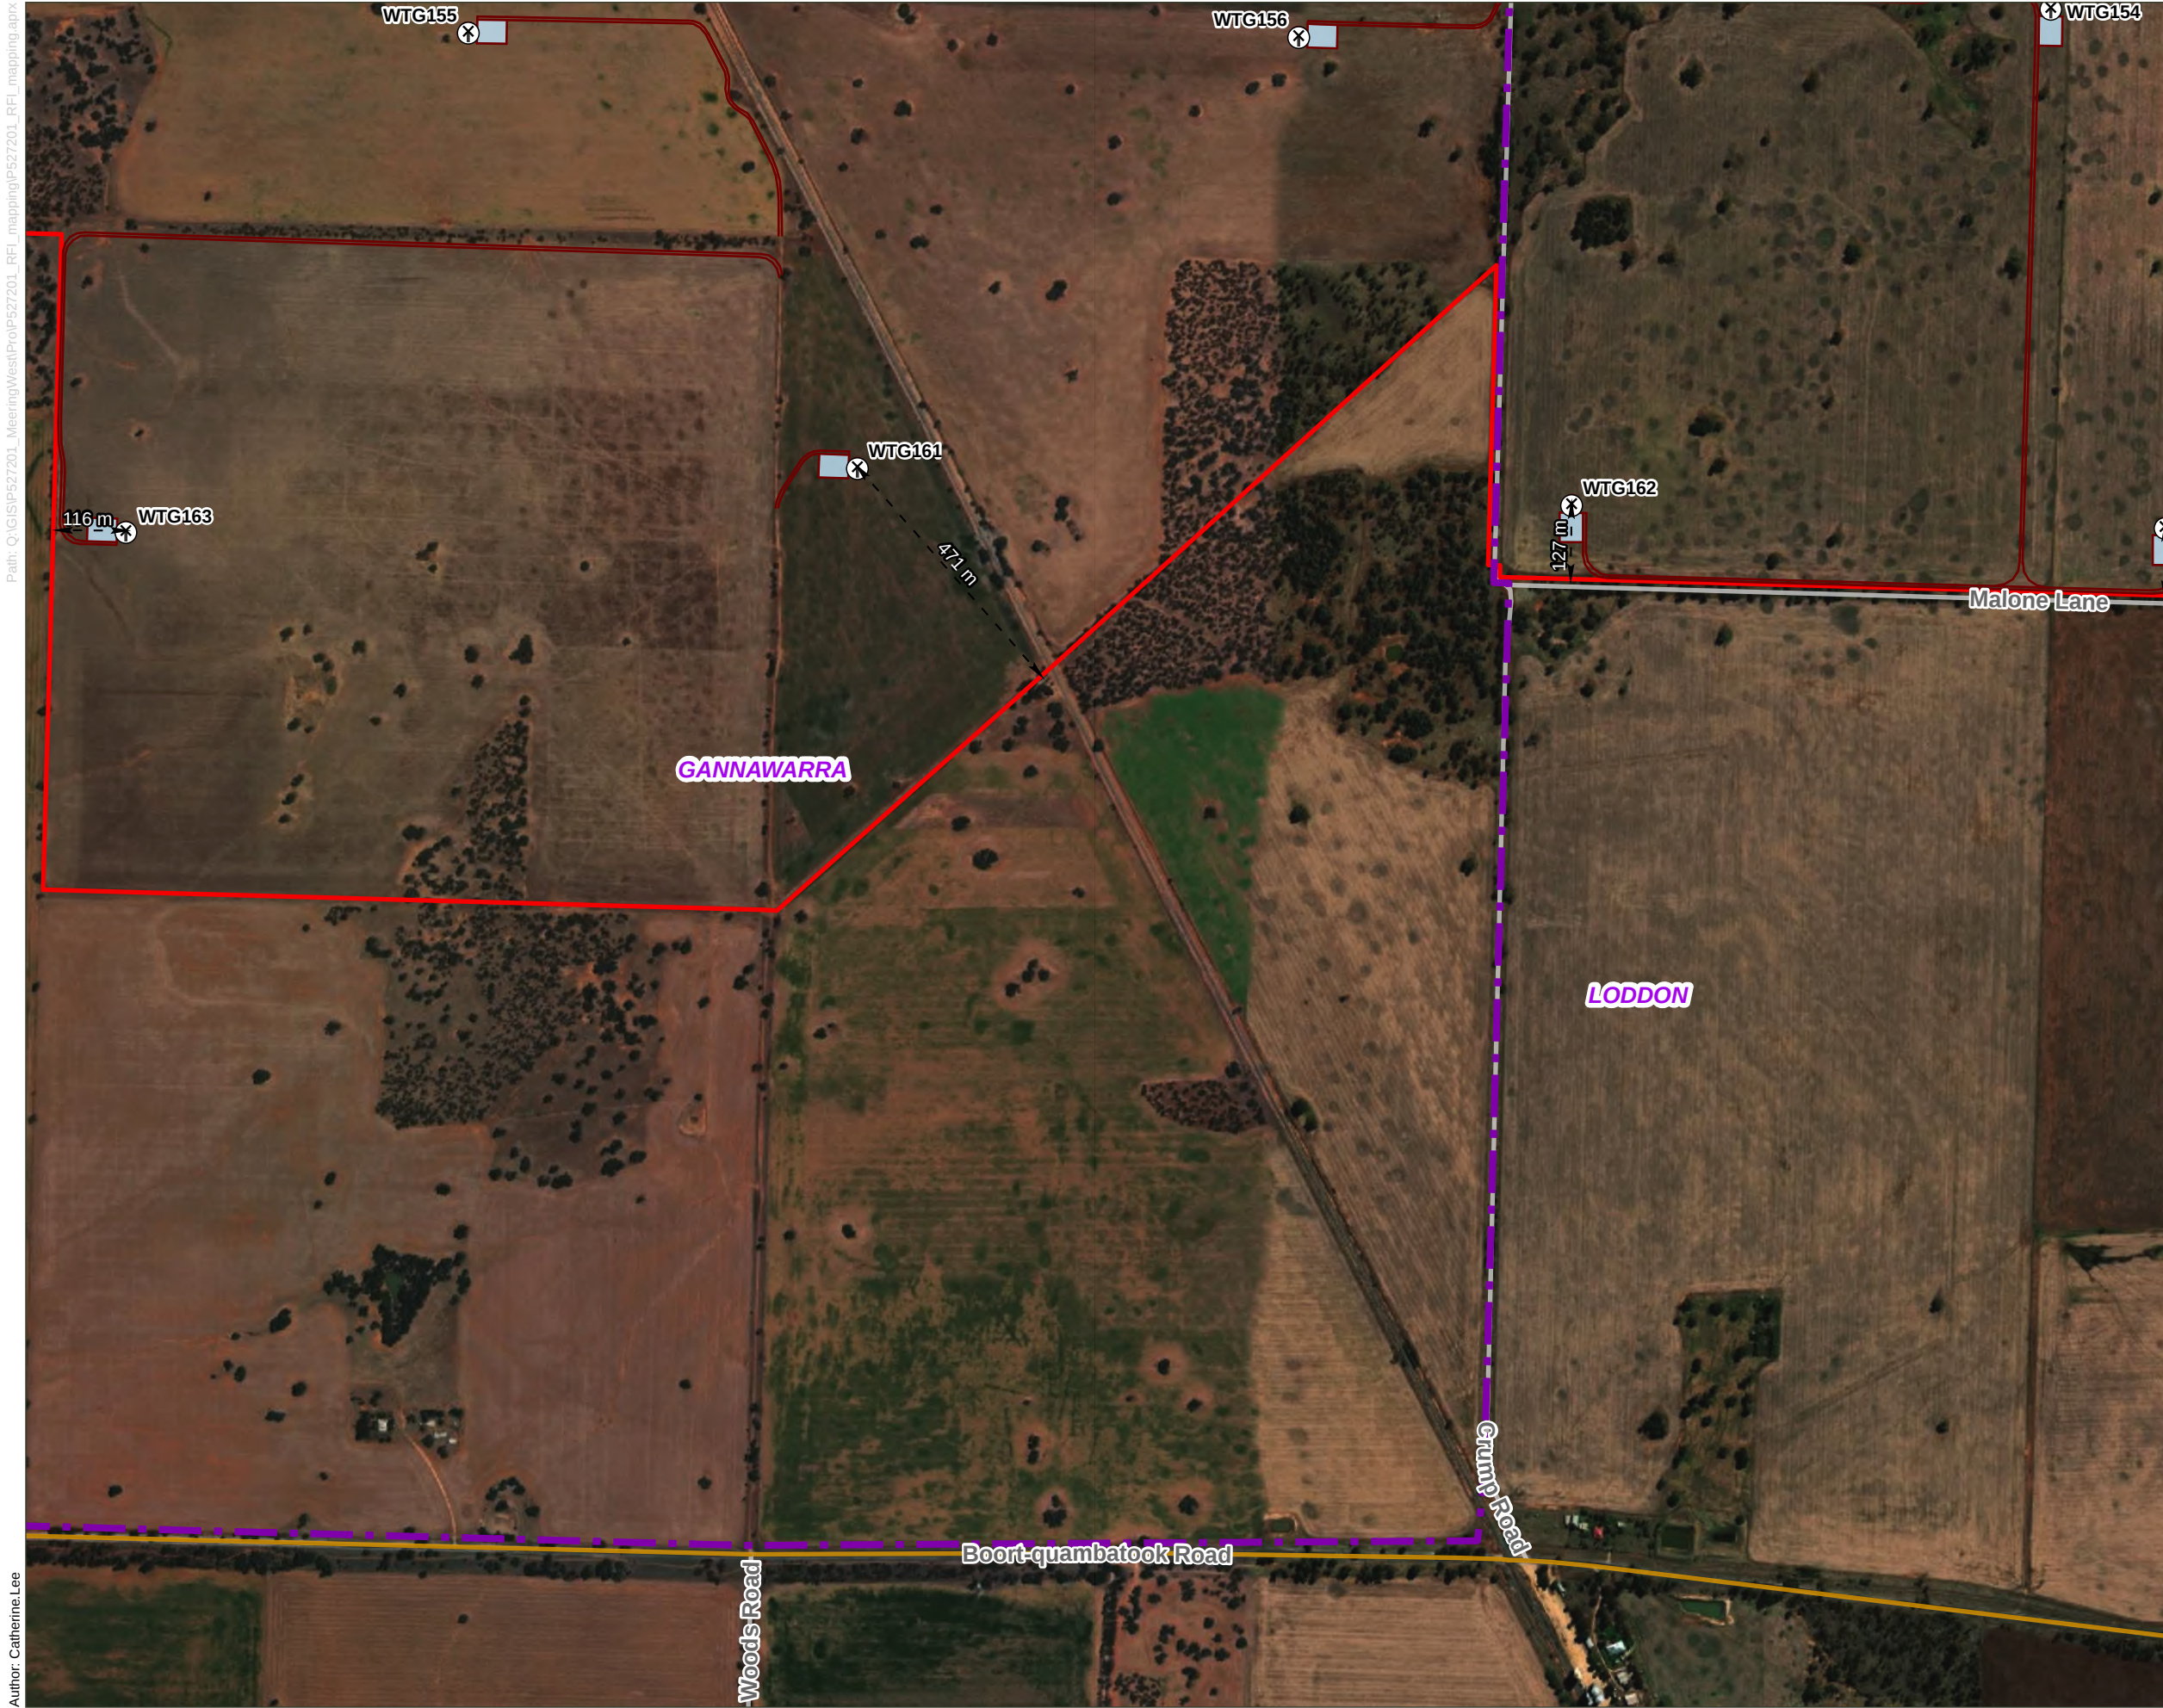

aurecon

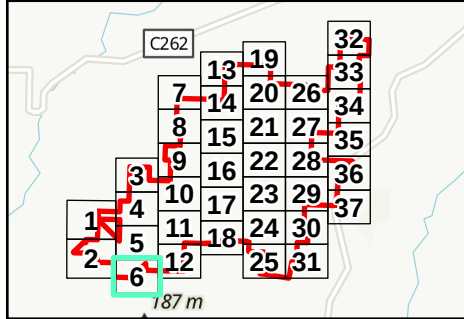

Legend

- Turbine Location
- Arterial road
- Local road
- Access Track (5m width, 6m passing bays)
- LGA
- Hardstand
- Project Area

This copied document to be made available for the sole purpose of enabling its consideration and review as part of a planning process under the Planning and Environment Act 1987. The document must not be used for any purpose which may breach any copyright


Notes:
Please refer to General Arrangement Plans prepared by Grid-Link for the details of Terminal Station, BESS and Collector Substation

Basemap: Vantor, Sources: Esri, TomTom, Garmin, FAO, NOAA, USGS, © OpenStreetMap contributors, and the GIS User Community

Data source: DEECA, Aurecon, Virya

ADVERTISED
PLAN



Date: 22/04/2026 Version: 8

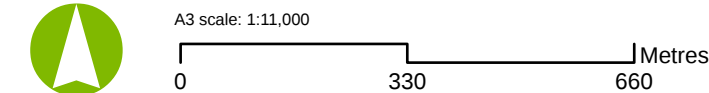

Job No: P527201
Coordinate System: GDA 1994 MGA Zone 54

Path: Q:\GIS\IP527201_MeeringWest\Proj\IP527201_REF_mapping\IP527201_REF_mapping.aprx

Author: Catherine.Lee

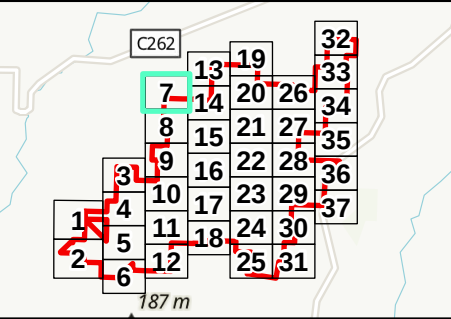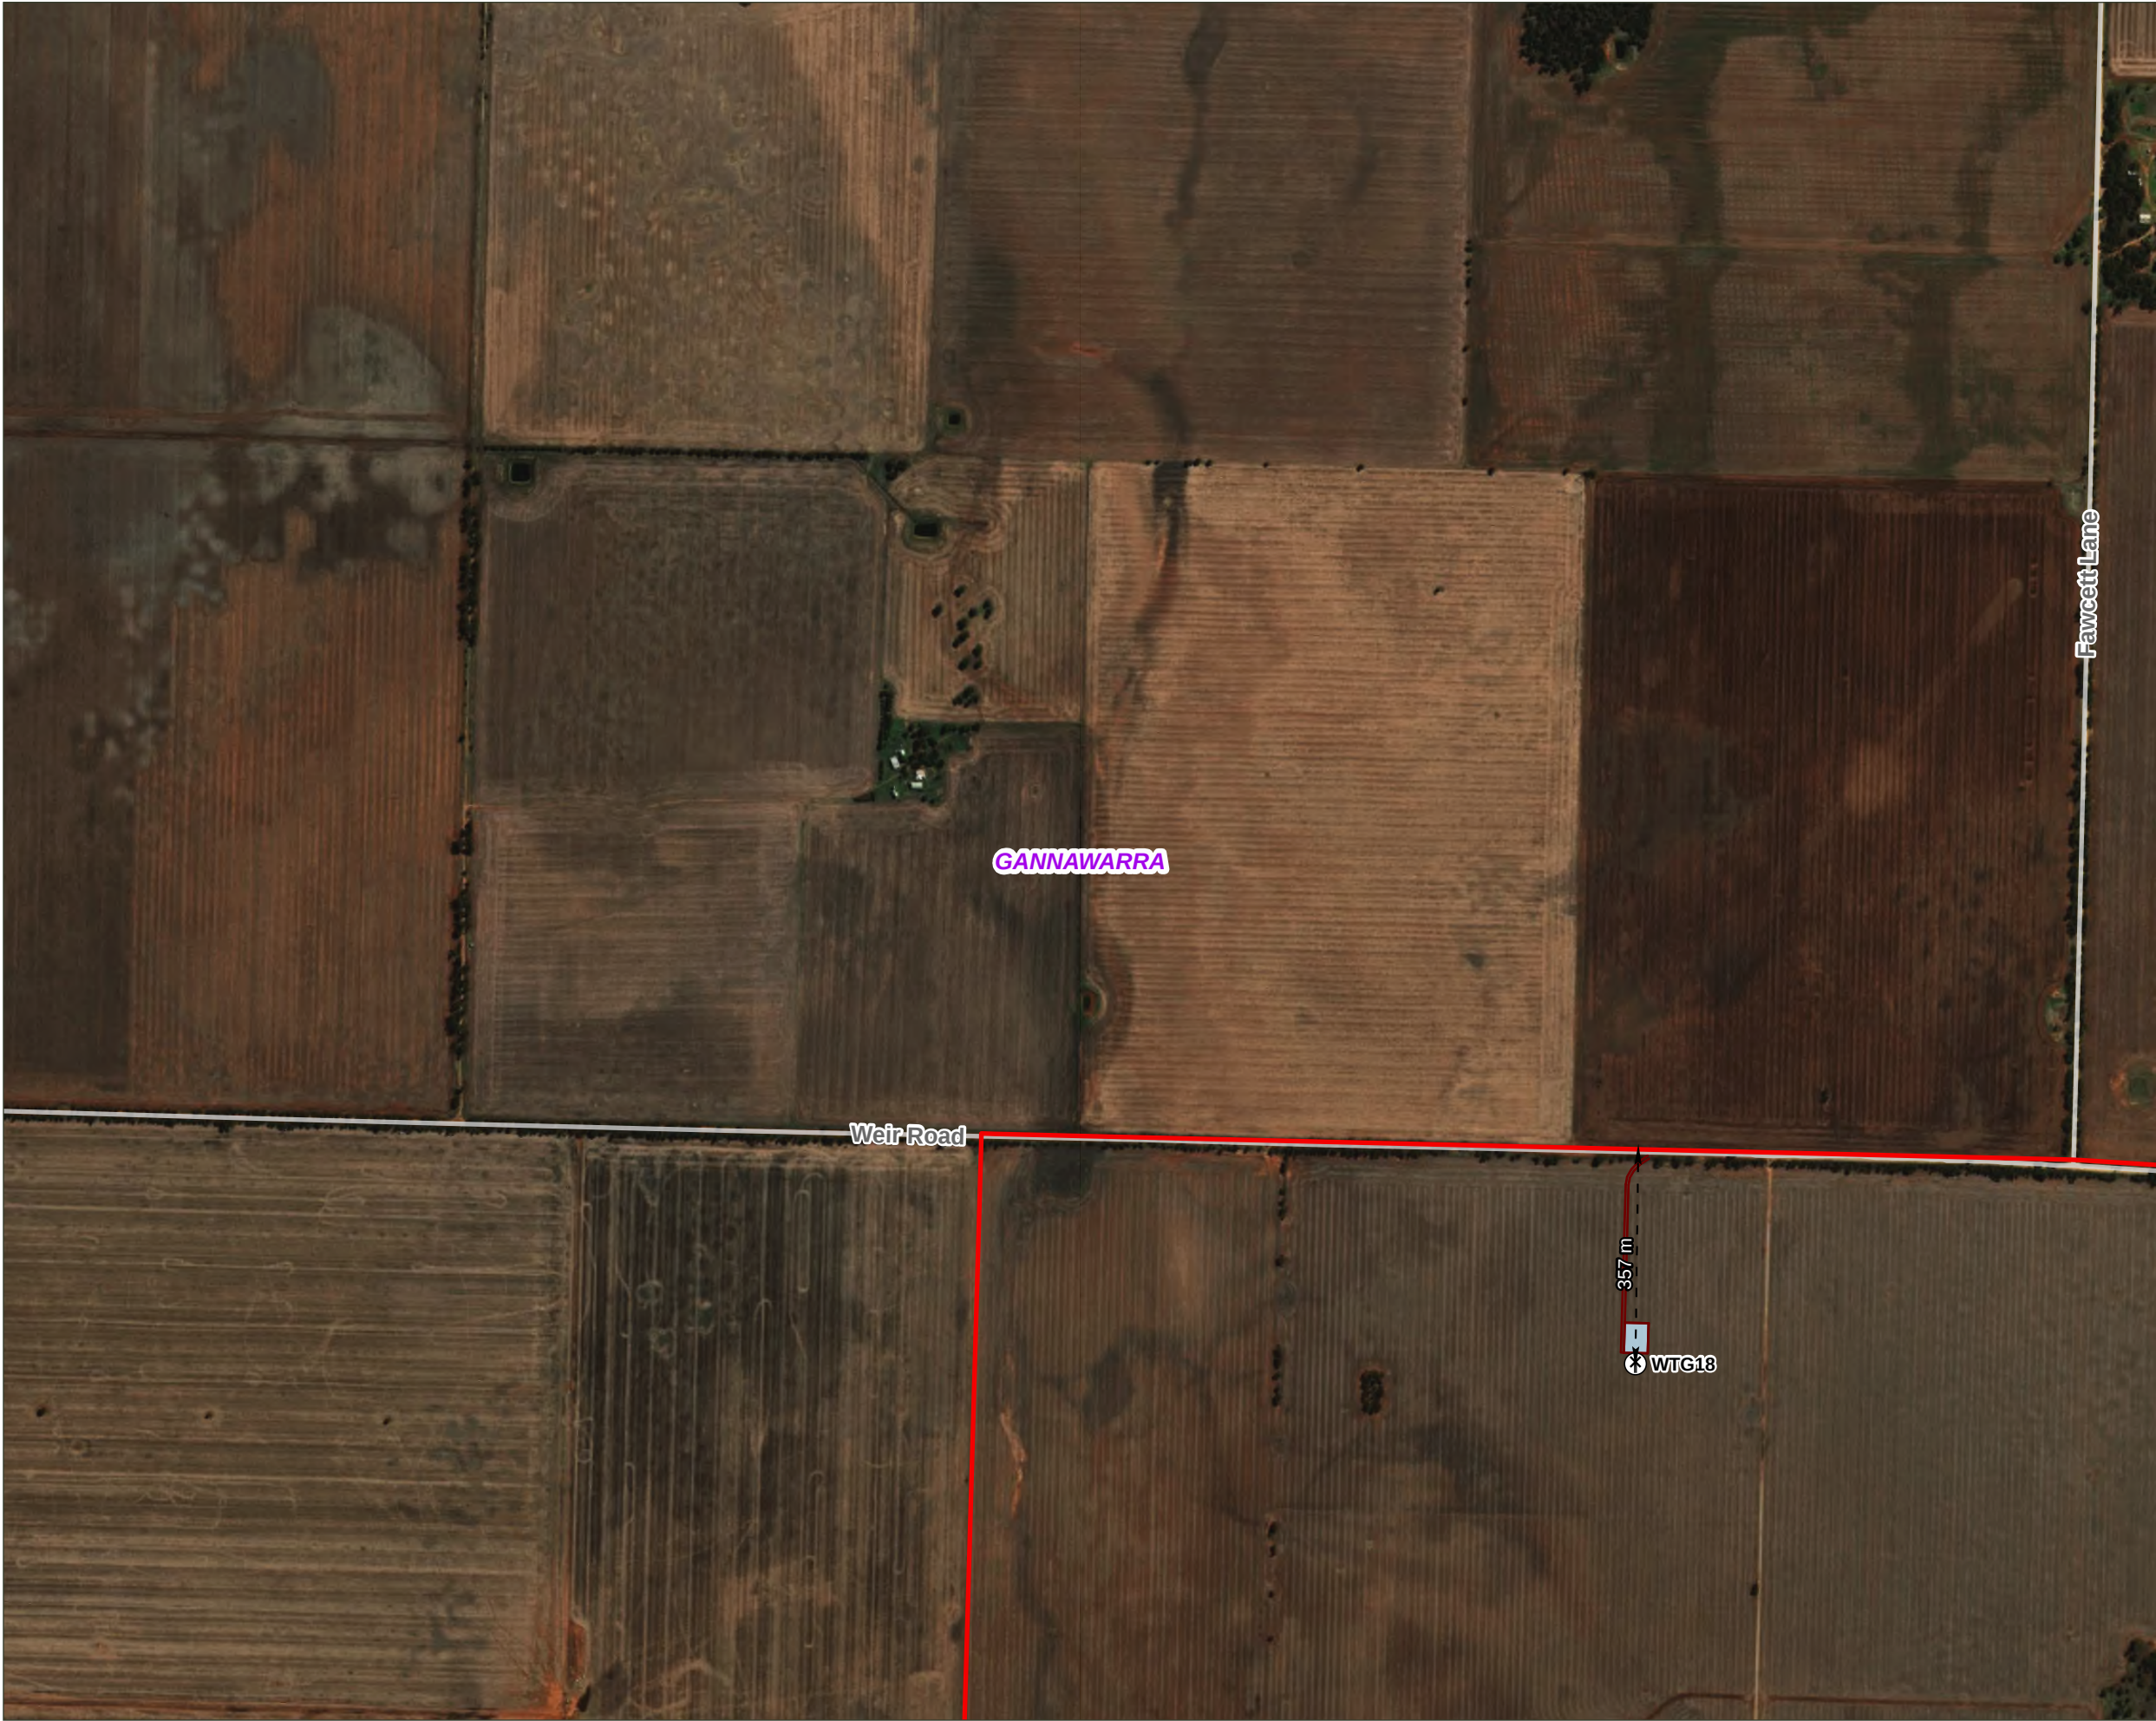

- Legend
- Turbine Location
 - Local road
 - Access Track (5m width, 6m passing bays)
 - LGA
 - Hardstand
 - Project Area

This copied document to be made available for the sole purpose of enabling its consideration and review as part of a planning process under the Planning and Environment Act 1987. The document must not be used for any purpose which may breach any copyright


Notes:
Please refer to General Arrangement Plans prepared by Grid-Link for the details of Terminal Station, BESS and Collector Substation

Basemap: Vantor, Sources: Esri, TomTom, Garmin, FAO, NOAA, USGS, © OpenStreetMap contributors, and the GIS User Community

Data source: DEECA, Aurecon, Virya

ADVERTISED PLAN

Date: 22/04/2026 Version: 8

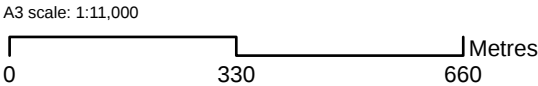


Job No: P527201
Coordinate System: GDA 1994 MGA Zone 54

Path: Q:\GIS\P527201_MeeringWest\Proj\P527201_REF_mapping\P527201_REF_mapping.aprx

Author: Catherine.Lee



aurecon

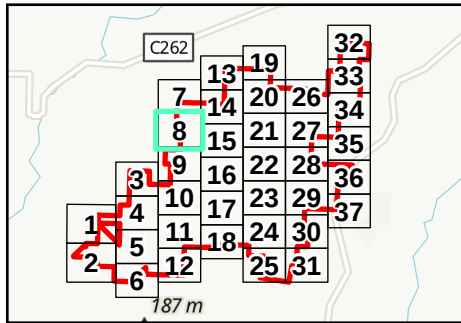

Legend

- Turbine Location
- Access Track (5m width, 6m passing bays)
- LGA
- Construction Compound, Maintenance Facility and Site Office
- Hardstand
- Temporary Concrete Batching Plant
- Project Area

This copied document to be made available for the sole purpose of enabling its consideration and review as part of a planning process under the Planning and Environment Act 1987. The document must not be used for any purpose which may breach any copyright

Notes:
Please refer to General Arrangement Plans prepared by Grid-Link for the details of Terminal Station, BESS and Collector Substation

Basemap: Vantor, Sources: Esri, TomTom, Garmin, FAO, NOAA, USGS, © OpenStreetMap contributors, and the GIS User Community

Data source: DEECA, Aurecon, Virya

ADVERTISED PLAN

Date: 22/04/2026 Version: 8




A3 scale: 1:11,000
0 330 660 Metres

Job No: P527201
Coordinate System: GDA 1994 MGA Zone 54


Path: Q:\GIS\P527201_MeeringWest\Proj\P527201_REF_mapping\P527201_REF_mapping.aprx

Author: Catherine Lee

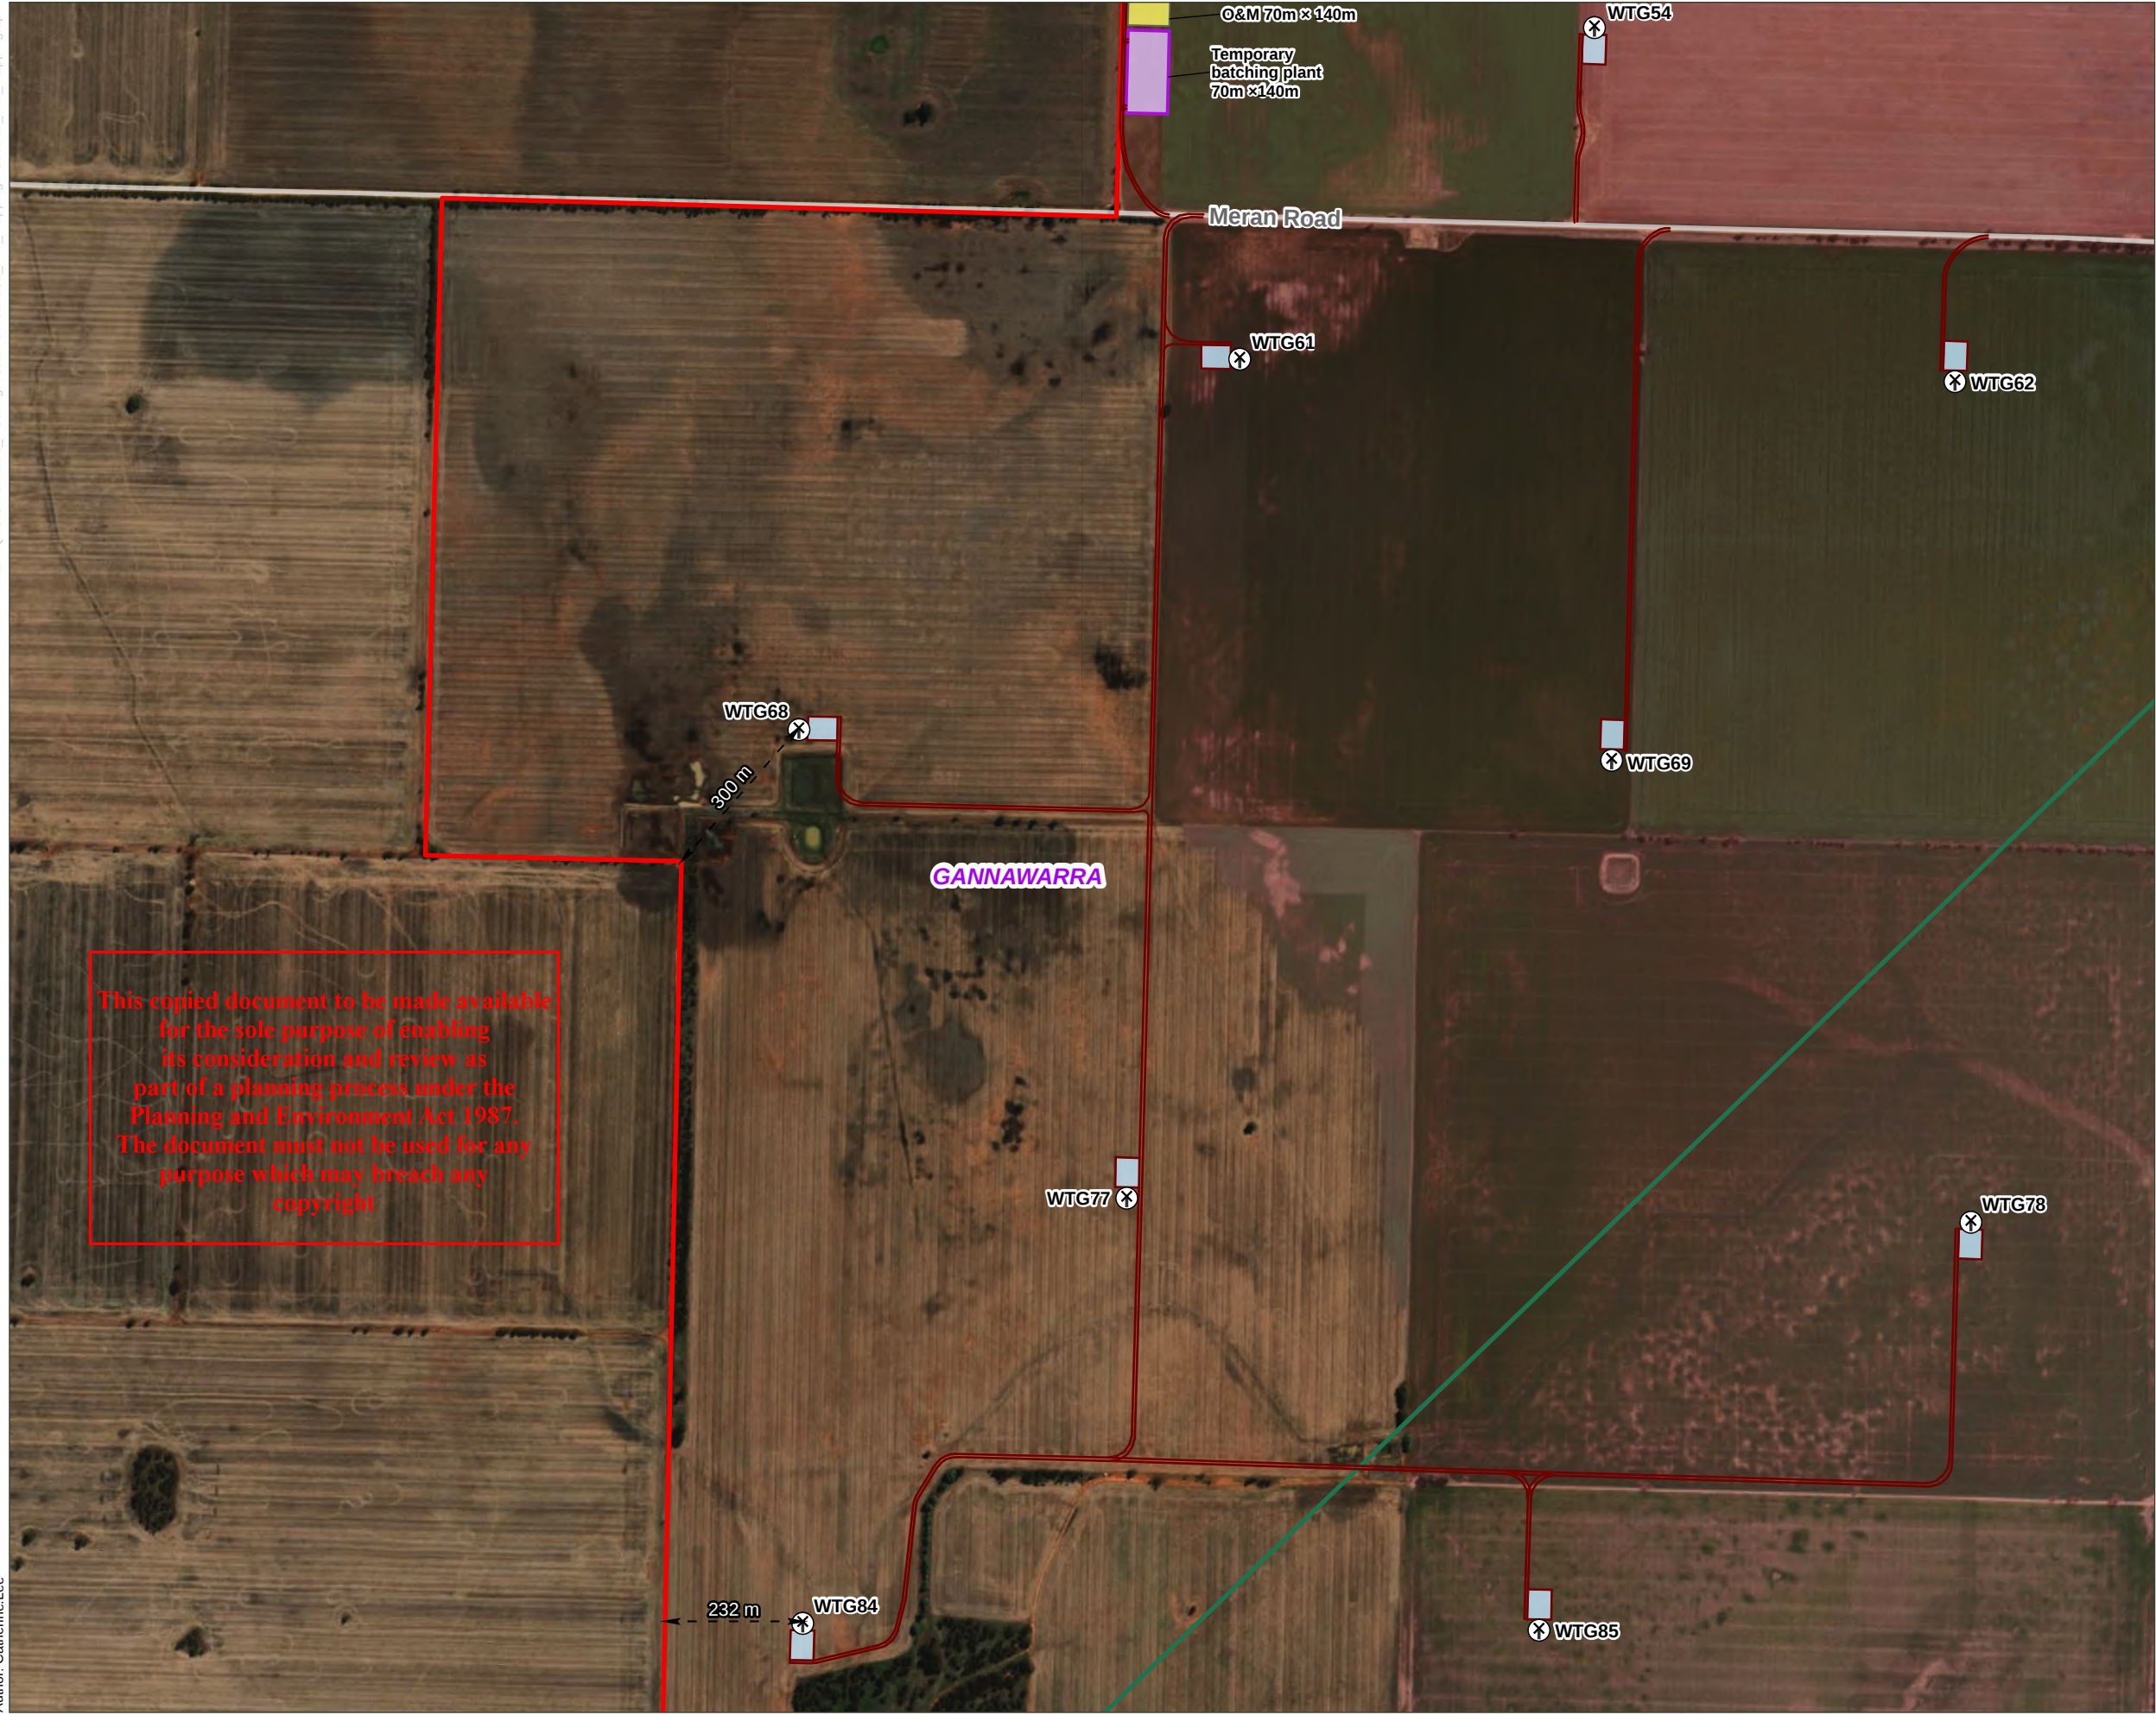

This copied document to be made available for the sole purpose of enabling its consideration and review as part of a planning process under the Planning and Environment Act 1987. The document must not be used for any purpose which may breach any copyright

aurecon

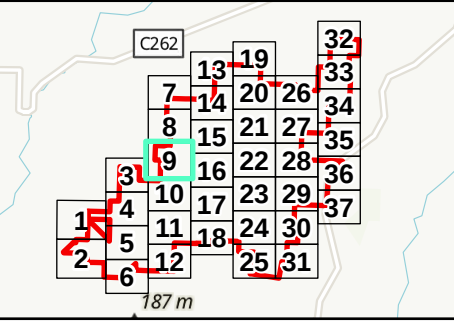

- Legend
- Turbine Location
 - Local road
 - Access Track (5m width, 6m passing bays)
 - LGA
 - Proposed 220kV Overhead Transmission Line - North to South
 - Construction Compound, Maintenance Facility and Site Office
 - Hardstand
 - Temporary Concrete Batching Plant
 - Project Area


ADVERTISED PLAN

Notes:
Please refer to General Arrangement Plans prepared by Grid-Link for the details of Terminal Station, BESS and Collector Substation

Basemap: Vantor, Sources: Esri, TomTom, Garmin, FAO, NOAA, USGS, © OpenStreetMap contributors, and the GIS User Community

Data source: DEECA, Aurecon, Virya

Date: 22/04/2026 Version: 8

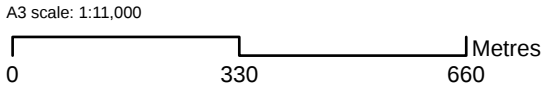


Job No: P527201
Coordinate System: GDA 1994 MGA Zone 54

Meering West Wind Farm

Indicative Project Layout - Map 9 of 37

Path: Q:\GIS\P527201_MeeringWest\Proj\P527201_REF_mapping\P527201_REF_mapping.aprx
Author: Catherine.Lee

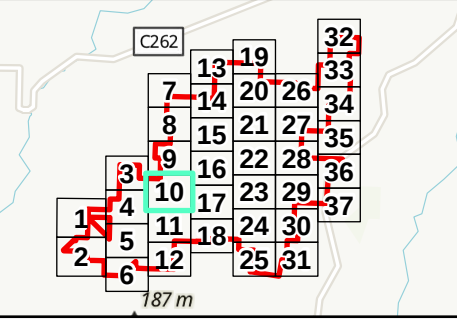

- Legend**
- Turbine Location
 - Local road
 - Access Track (5m width, 6m passing bays)
 - LGA
 - Proposed 220kV Overhead Transmission Line - North to South
 - Hardstand
 - Project Area

This copied document to be made available for the sole purpose of enabling its consideration and review as part of a planning process under the Planning and Environment Act 1987. The document must not be used for any purpose which may breach any copyright


Notes:
Please refer to General Arrangement Plans prepared by Grid-Link for the details of Terminal Station, BESS and Collector Substation

Basemap: Vantor, Sources: Esri, TomTom, Garmin, FAO, NOAA, USGS, © OpenStreetMap contributors, and the GIS User Community

Data source: DEECA, Aurecon, Virya

ADVERTISED PLAN

Date: 22/04/2026 Version: 8

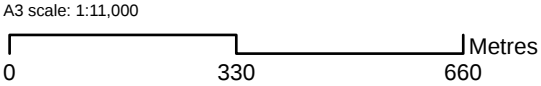


Job No: P527201
Coordinate System: GDA 1994 MGA Zone 54

Path: Q:\GIS\P527201_MeeringWest\Proj\P527201_REF_mapping\P527201_REF_mapping.aprx

Author: Catherine Lee



aurecon

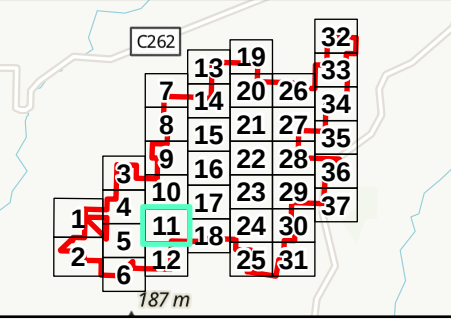

- Legend**
- Turbine Location
 - Local road
 - Access Track (5m width, 6m passing bays)
 - LGA
 - Hardstand
 - Temporary Concrete Batching Plant
 - Project Area

This copied document to be made available for the sole purpose of enabling its consideration and review as part of a planning process under the Planning and Environment Act 1987. The document must not be used for any purpose which may breach any copyright


Notes:
Please refer to General Arrangement Plans prepared by Grid-Link for the details of Terminal Station, BESS and Collector Substation

Basemap: Vantor, Sources: Esri, TomTom, Garmin, FAO, NOAA, USGS, © OpenStreetMap contributors, and the GIS User Community

Data source: DEECA, Aurecon, Virya

ADVERTISED PLAN

Date: 22/04/2026 Version: 8

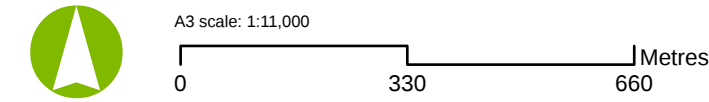


Job No: P527201
Coordinate System: GDA 1994 MGA Zone 54

Path: Q:\GIS\P527201_MeeringWest\Proj\P527201_REF_mapping\P527201_REF_mapping.aprx

Author: Catherine.Lee



aurecon

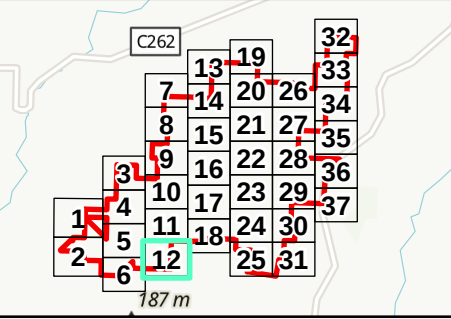

- Legend
- Turbine Location
 - Local road
 - Access Track (5m width, 6m passing bays)
 - LGA
 - Hardstand
 - Project Area

This copied document to be made available for the sole purpose of enabling its consideration and review as part of a planning process under the Planning and Environment Act 1987. The document must not be used for any purpose which may breach any copyright


Notes:
Please refer to General Arrangement Plans prepared by Grid-Link for the details of Terminal Station, BESS and Collector Substation

Basemap: Vantor, Sources: Esri, TomTom, Garmin, FAO, NOAA, USGS, © OpenStreetMap contributors, and the GIS User Community

Data source: DEECA, Aurecon, Virya

ADVERTISED
PLAN

Date: 22/04/2026 Version: 8

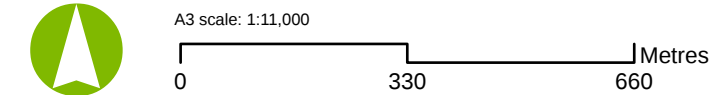


Job No: P527201
Coordinate System: GDA 1994 MGA Zone 54

Path: Q:\GIS\P527201_MeeringWest\Proj\P527201_REF_mapping\P527201_REF_mapping.aprx
Author: Catherine.Lee



aurecon

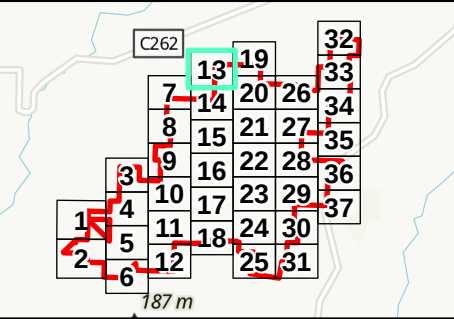

- Legend
- Turbine Location
 - Local road
 - Access Track (5m width, 6m passing bays)
 - LGA
 - Hardstand
 - Project Area

This copied document to be made available for the sole purpose of enabling its consideration and review as part of a planning process under the Planning and Environment Act 1987. The document must not be used for any purpose which may breach any copyright

Notes:
Please refer to General Arrangement Plans prepared by Grid-Link for the details of Terminal Station, BESS and Collector Substation

Basemap: Vantor, Sources: Esri, TomTom, Garmin, FAO, NOAA, USGS, © OpenStreetMap contributors, and the GIS User Community

Data source: DEECA, Aurecon, Virya

ADVERTISED PLAN

Date: 22/04/2026 Version: 8




A3 scale: 1:11,000

0 330 660 Metres

Job No: P527201
Coordinate System: GDA 1994 MGA Zone 54

Path: Q:\GIS\P527201_MeeringWest\Proj\P527201_REF_mapping\P527201_REF_mapping.aprx
Author: Catherine Lee

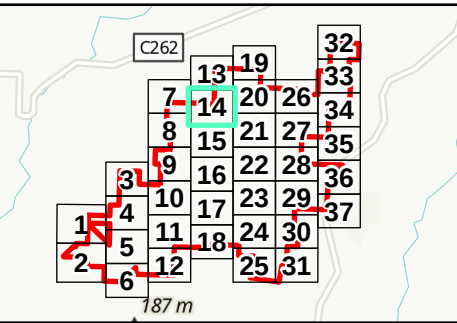

Legend

- Turbine Location
- Local road
- Access Track (5m width, 6m passing bays)
- LGA
- Hardstand
- Project Area

This copied document to be made available for the sole purpose of enabling its consideration and review as part of a planning process under the Planning and Environment Act 1987. The document must not be used for any purpose which may breach any copyright


Notes:
Please refer to General Arrangement Plans prepared by Grid-Link for the details of Terminal Station, BESS and Collector Substation

Basemap: Vantor, Sources: Esri, TomTom, Garmin, FAO, NOAA, USGS, © OpenStreetMap contributors, and the GIS User Community

Data source: DEECA, Aurecon, Virya


ADVERTISED PLAN

Date: 22/04/2026 Version: 8

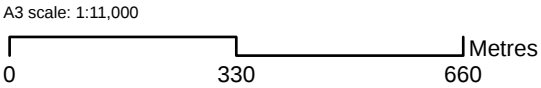

Job No: P527201
Coordinate System: GDA 1994 MGA Zone 54

Path: Q:\GIS\P527201_MeeringWest\Proj\P527201_REF_mapping\P527201_REF_mapping.aprx
Author: Catherine.Lee

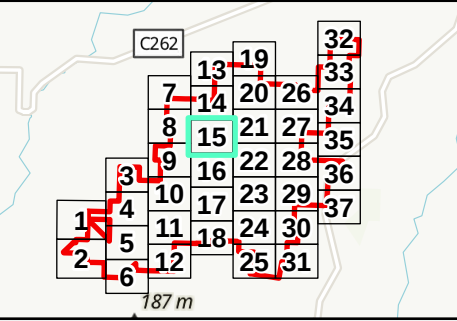

- Legend
- Turbine Location
 - Local road
 - Access Track (5m width, 6m passing bays)
 - LGA
 - Proposed 220kV Overhead Transmission Line - East to West
 - Proposed 220kV Overhead Transmission Line - North to South
 - Hardstand
 - BESS Indicative Footprint
 - Collector Substation Indicative Footprint
 - Terminal Station Indicative Footprint
 - Project Area


ADVERTISED PLAN

Notes:
Please refer to General Arrangement Plans prepared by Grid-Link for the details of Terminal Station, BESS and Collector Substation

Basemap: Vantor, Sources: Esri, TomTom, Garmin, FAO, NOAA, USGS, © OpenStreetMap contributors, and the GIS User Community

Data source: DEECA, Aurecon, Virya


Date: 22/04/2026 Version: 8

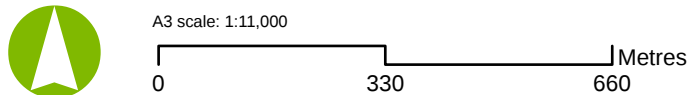

Job No: P527201
Coordinate System: GDA 1994 MGA Zone 54

Path: Q:\GIS\P527201_MeeringWest\Proj\P527201_REF_mapping\P527201_REF_mapping.aprx

Author: Catherine Lee

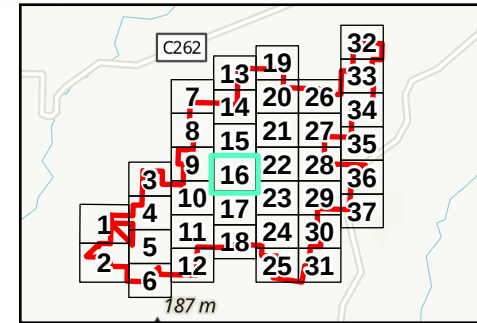

Legend

- Met Mast
- Turbine Location
- Local road
- Access Track (5m width, 6m passing bays)
- LGA
- Proposed 220kV Overhead Transmission Line - East to West
- Proposed 220kV Overhead Transmission Line - North to South
- Hardstand
- Project Area

ADVERTISED PLAN

Notes:
Please refer to General Arrangement Plans prepared by Grid-Link for the details of Terminal Station, BESS and Collector Substation

Basemap: Vantor, Sources: Esri, TomTom, Garmin, FAO, NOAA, USGS, © OpenStreetMap contributors, and the GIS User Community


Data source: DEECA, Aurecon, Virya

Date: 22/04/2026

Version: 8




A3 scale: 1:11,000

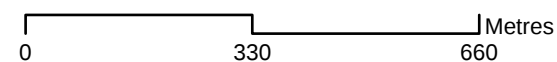

Job No: P527201
Coordinate System: GDA 1994 MGA Zone 54

Path: Q:\GIS\P527201_MeeringWest\Proj\P527201_REF_mapping\P527201_REF_mapping.aprx

Author: Catherine.Lee

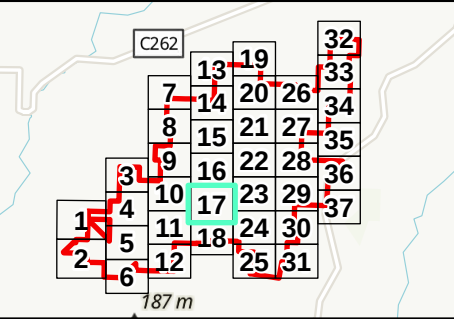

- Legend**
- Turbine Location
 - Local road
 - Access Track (5m width, 6m passing bays)
 - LGA
 - Hardstand
 - Project Area

This copied document to be made available for the sole purpose of enabling its consideration and review as part of a planning process under the Planning and Environment Act 1987. The document must not be used for any purpose which may breach any copyright


Notes:
Please refer to General Arrangement Plans prepared by Grid-Link for the details of Terminal Station, BESS and Collector Substation

Basemap: Vantor, Sources: Esri, TomTom, Garmin, FAO, NOAA, USGS, © OpenStreetMap contributors, and the GIS User Community

Data source: DEECA, Aurecon, Virya

ADVERTISED PLAN

Date: 22/04/2026 Version: 8

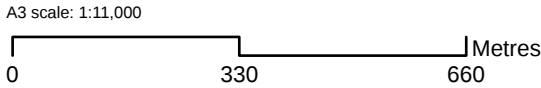


Job No: P527201
Coordinate System: GDA 1994 MGA Zone 54

Meering West Wind Farm

Indicative Project Layout - Map 17 of 37

Path: Q:\GIS\P527201_MeeringWest\Proj\P527201_REF_mapping\P527201_REF_mapping.aprx

Author: Catherine.Lee

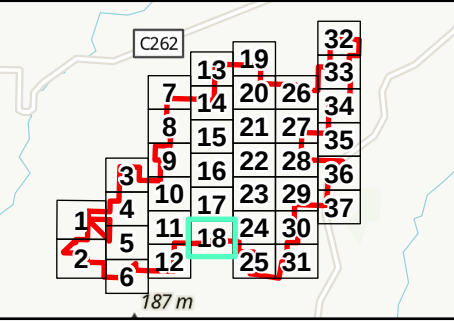

Legend

- Turbine Location
- Local road
- Access Track (5m width, 6m passing bays)
- LGA
- Hardstand
- Project Area

This copied document to be made available for the sole purpose of enabling its consideration and review as part of a planning process under the Planning and Environment Act 1987. The document must not be used for any purpose which may breach any copyright


Notes:
Please refer to General Arrangement Plans prepared by Grid-Link for the details of Terminal Station, BESS and Collector Substation

Basemap: Vantor, Sources: Esri, TomTom, Garmin, FAO, NOAA, USGS, © OpenStreetMap contributors, and the GIS User Community

Data source: DEECA, Aurecon, Virya



ADVERTISED PLAN

Date: 22/04/2026 Version: 8

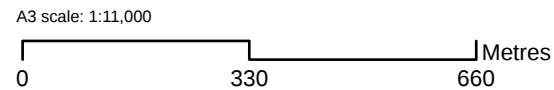

Job No: P527201
Coordinate System: GDA 1994 MGA Zone 54

Path: Q:\GIS\P527201_MeeringWest\Proj\P527201_REF_mapping\P527201_REF_mapping.aprx
Author: Catherine.Lee

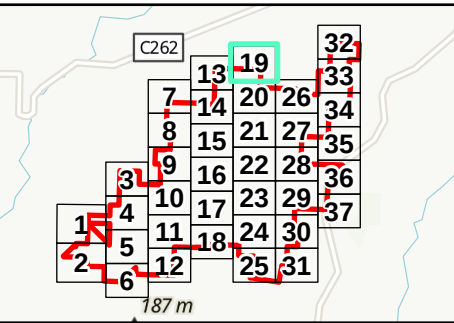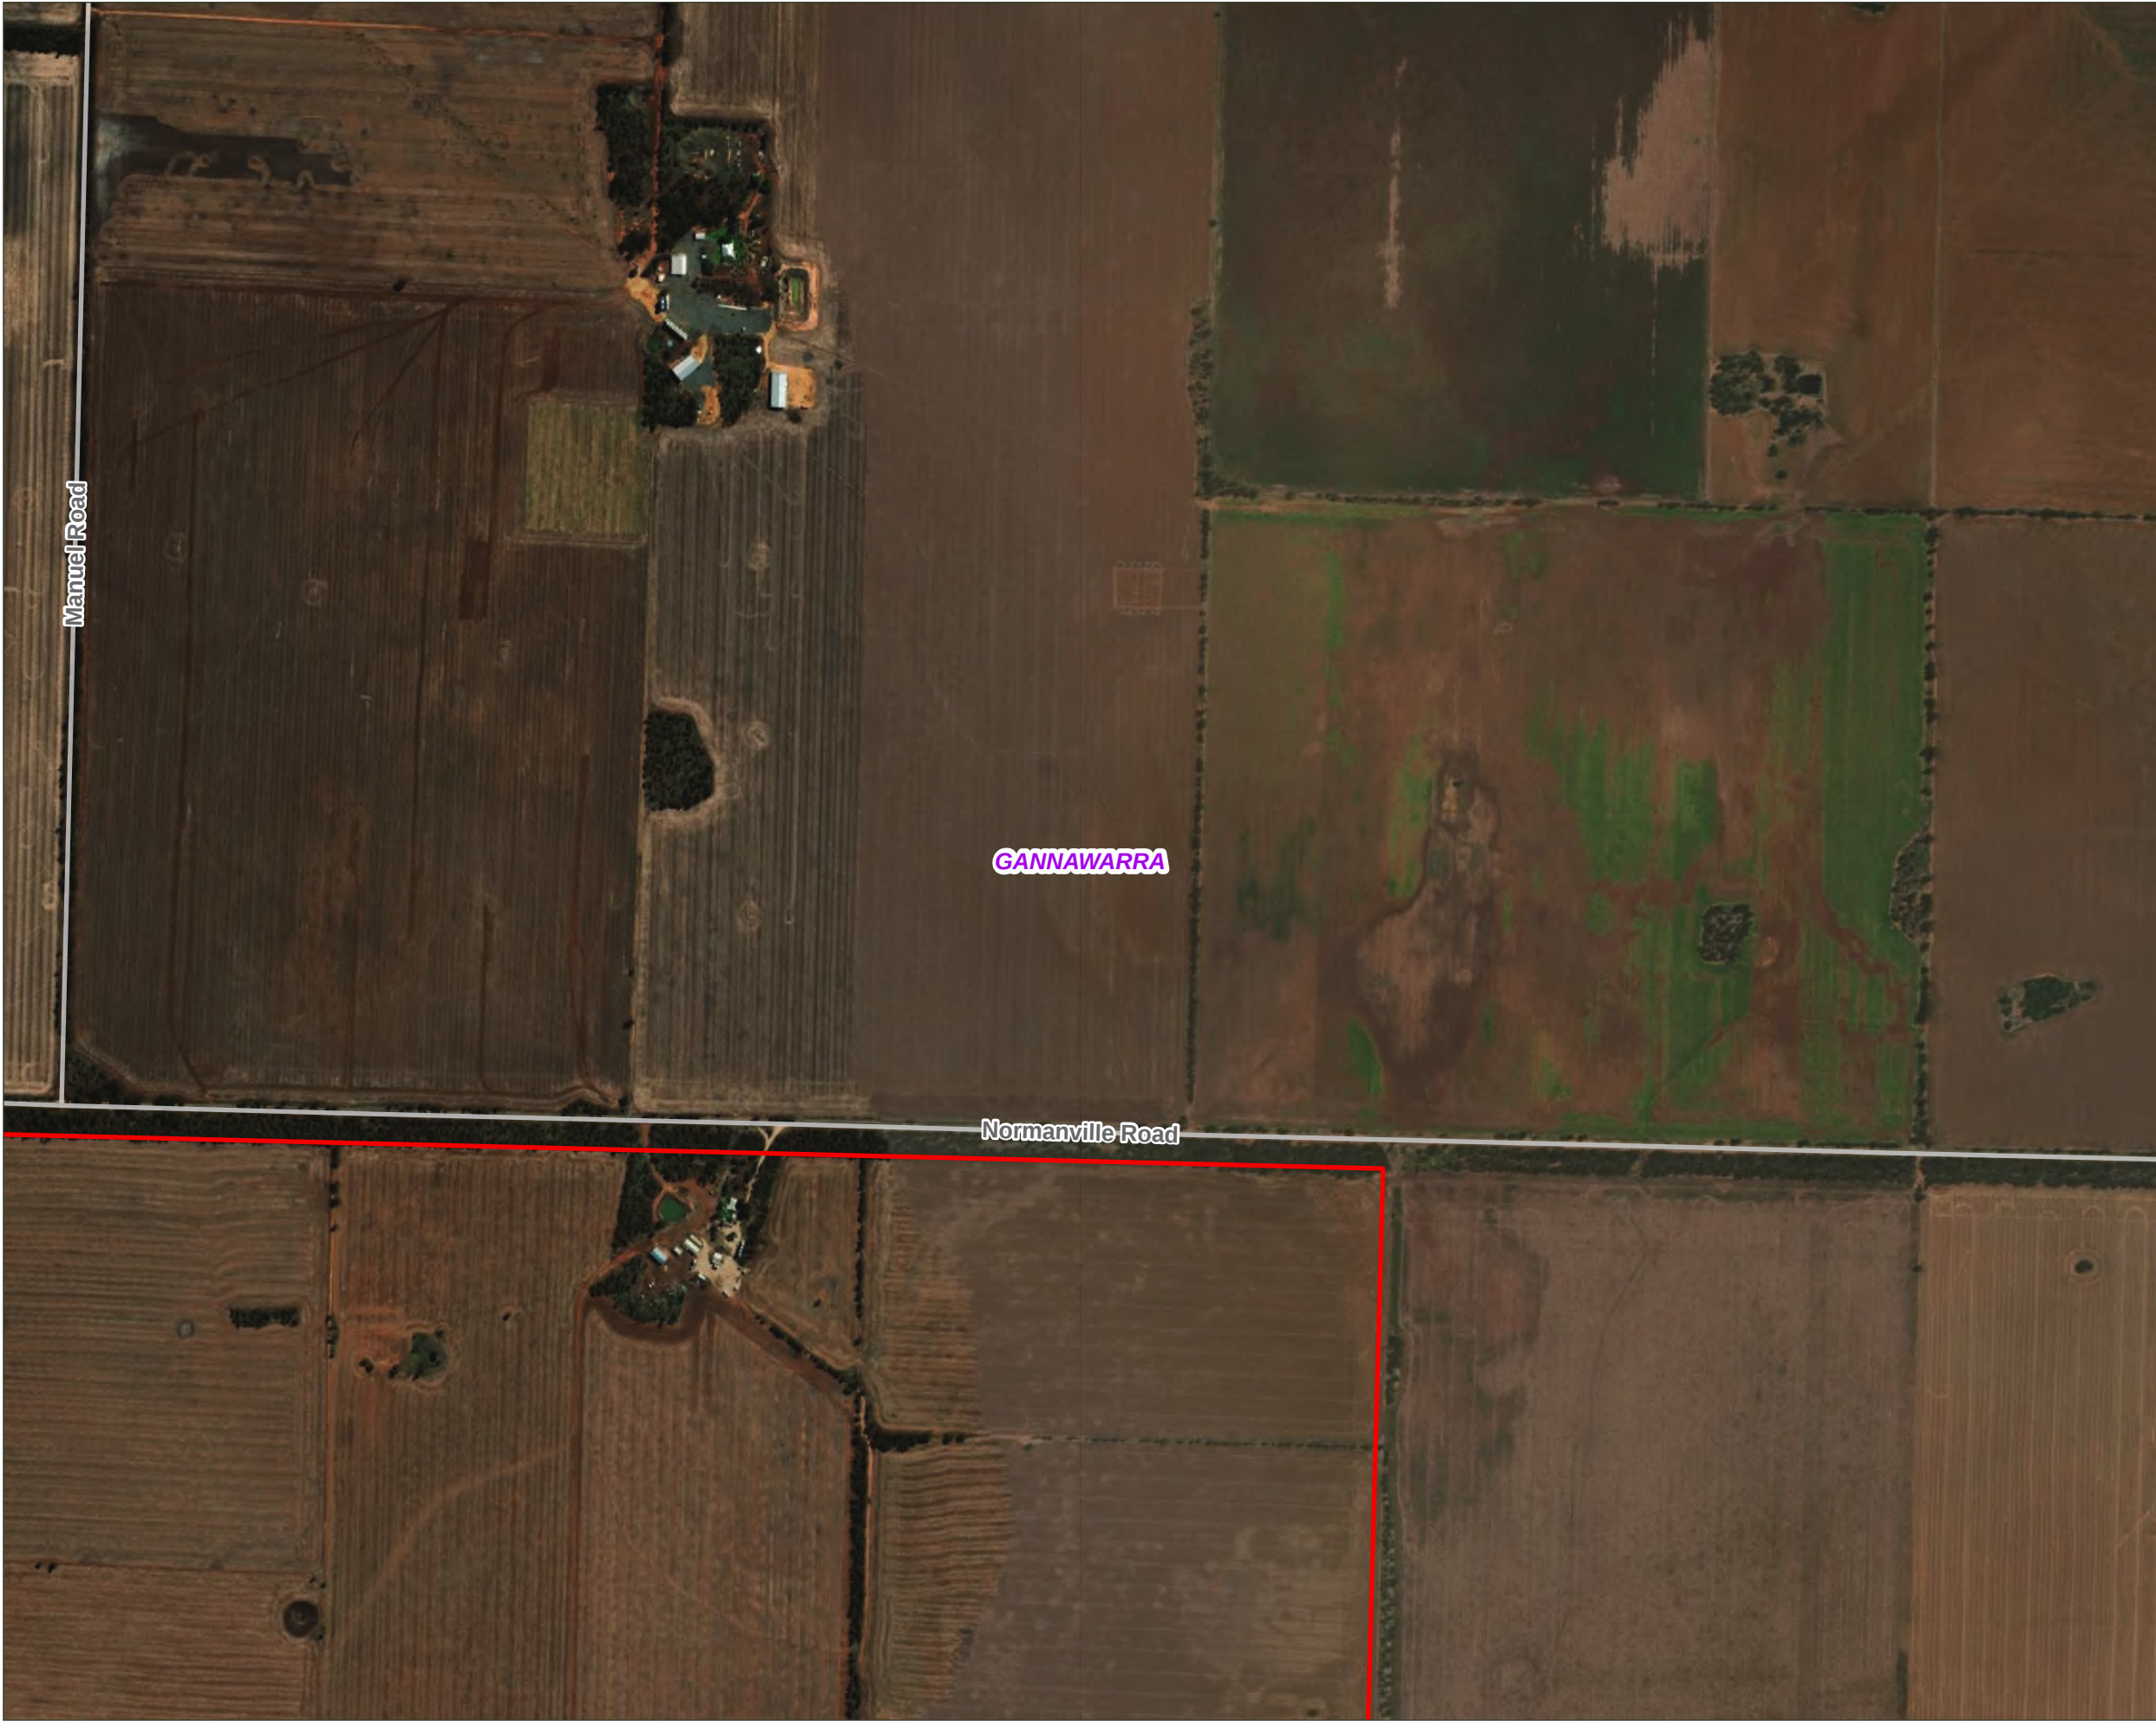

- Legend
- Local road
 - LGA
 - Hardstand
 - Project Area

This copied document to be made available for the sole purpose of enabling its consideration and review as part of a planning process under the Planning and Environment Act 1987. The document must not be used for any purpose which may breach any copyright

Notes:
Please refer to General Arrangement Plans prepared by Grid-Link for the details of Terminal Station, BESS and Collector Substation

Basemap: Vantor, Sources: Esri, TomTom, Garmin, FAO, NOAA, USGS, © OpenStreetMap contributors, and the GIS User Community

Data source: DEECA, Aurecon, Virya

ADVERTISED PLAN

Date: 22/04/2026 Version: 8





A3 scale: 1:11,000
0 330 660 Metres

Job No: P527201
Coordinate System: GDA 1994 MGA Zone 54

Path: Q:\GIS\P527201_MeeringWest\Proj\P527201_REF_mapping\P527201_REF_mapping.aprx

Author: Catherine.Lee

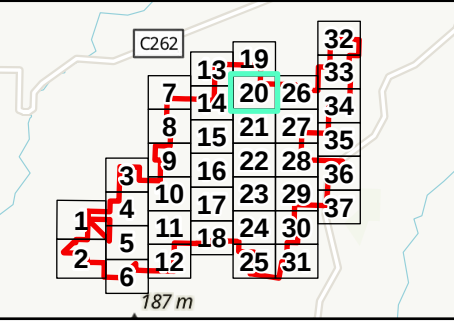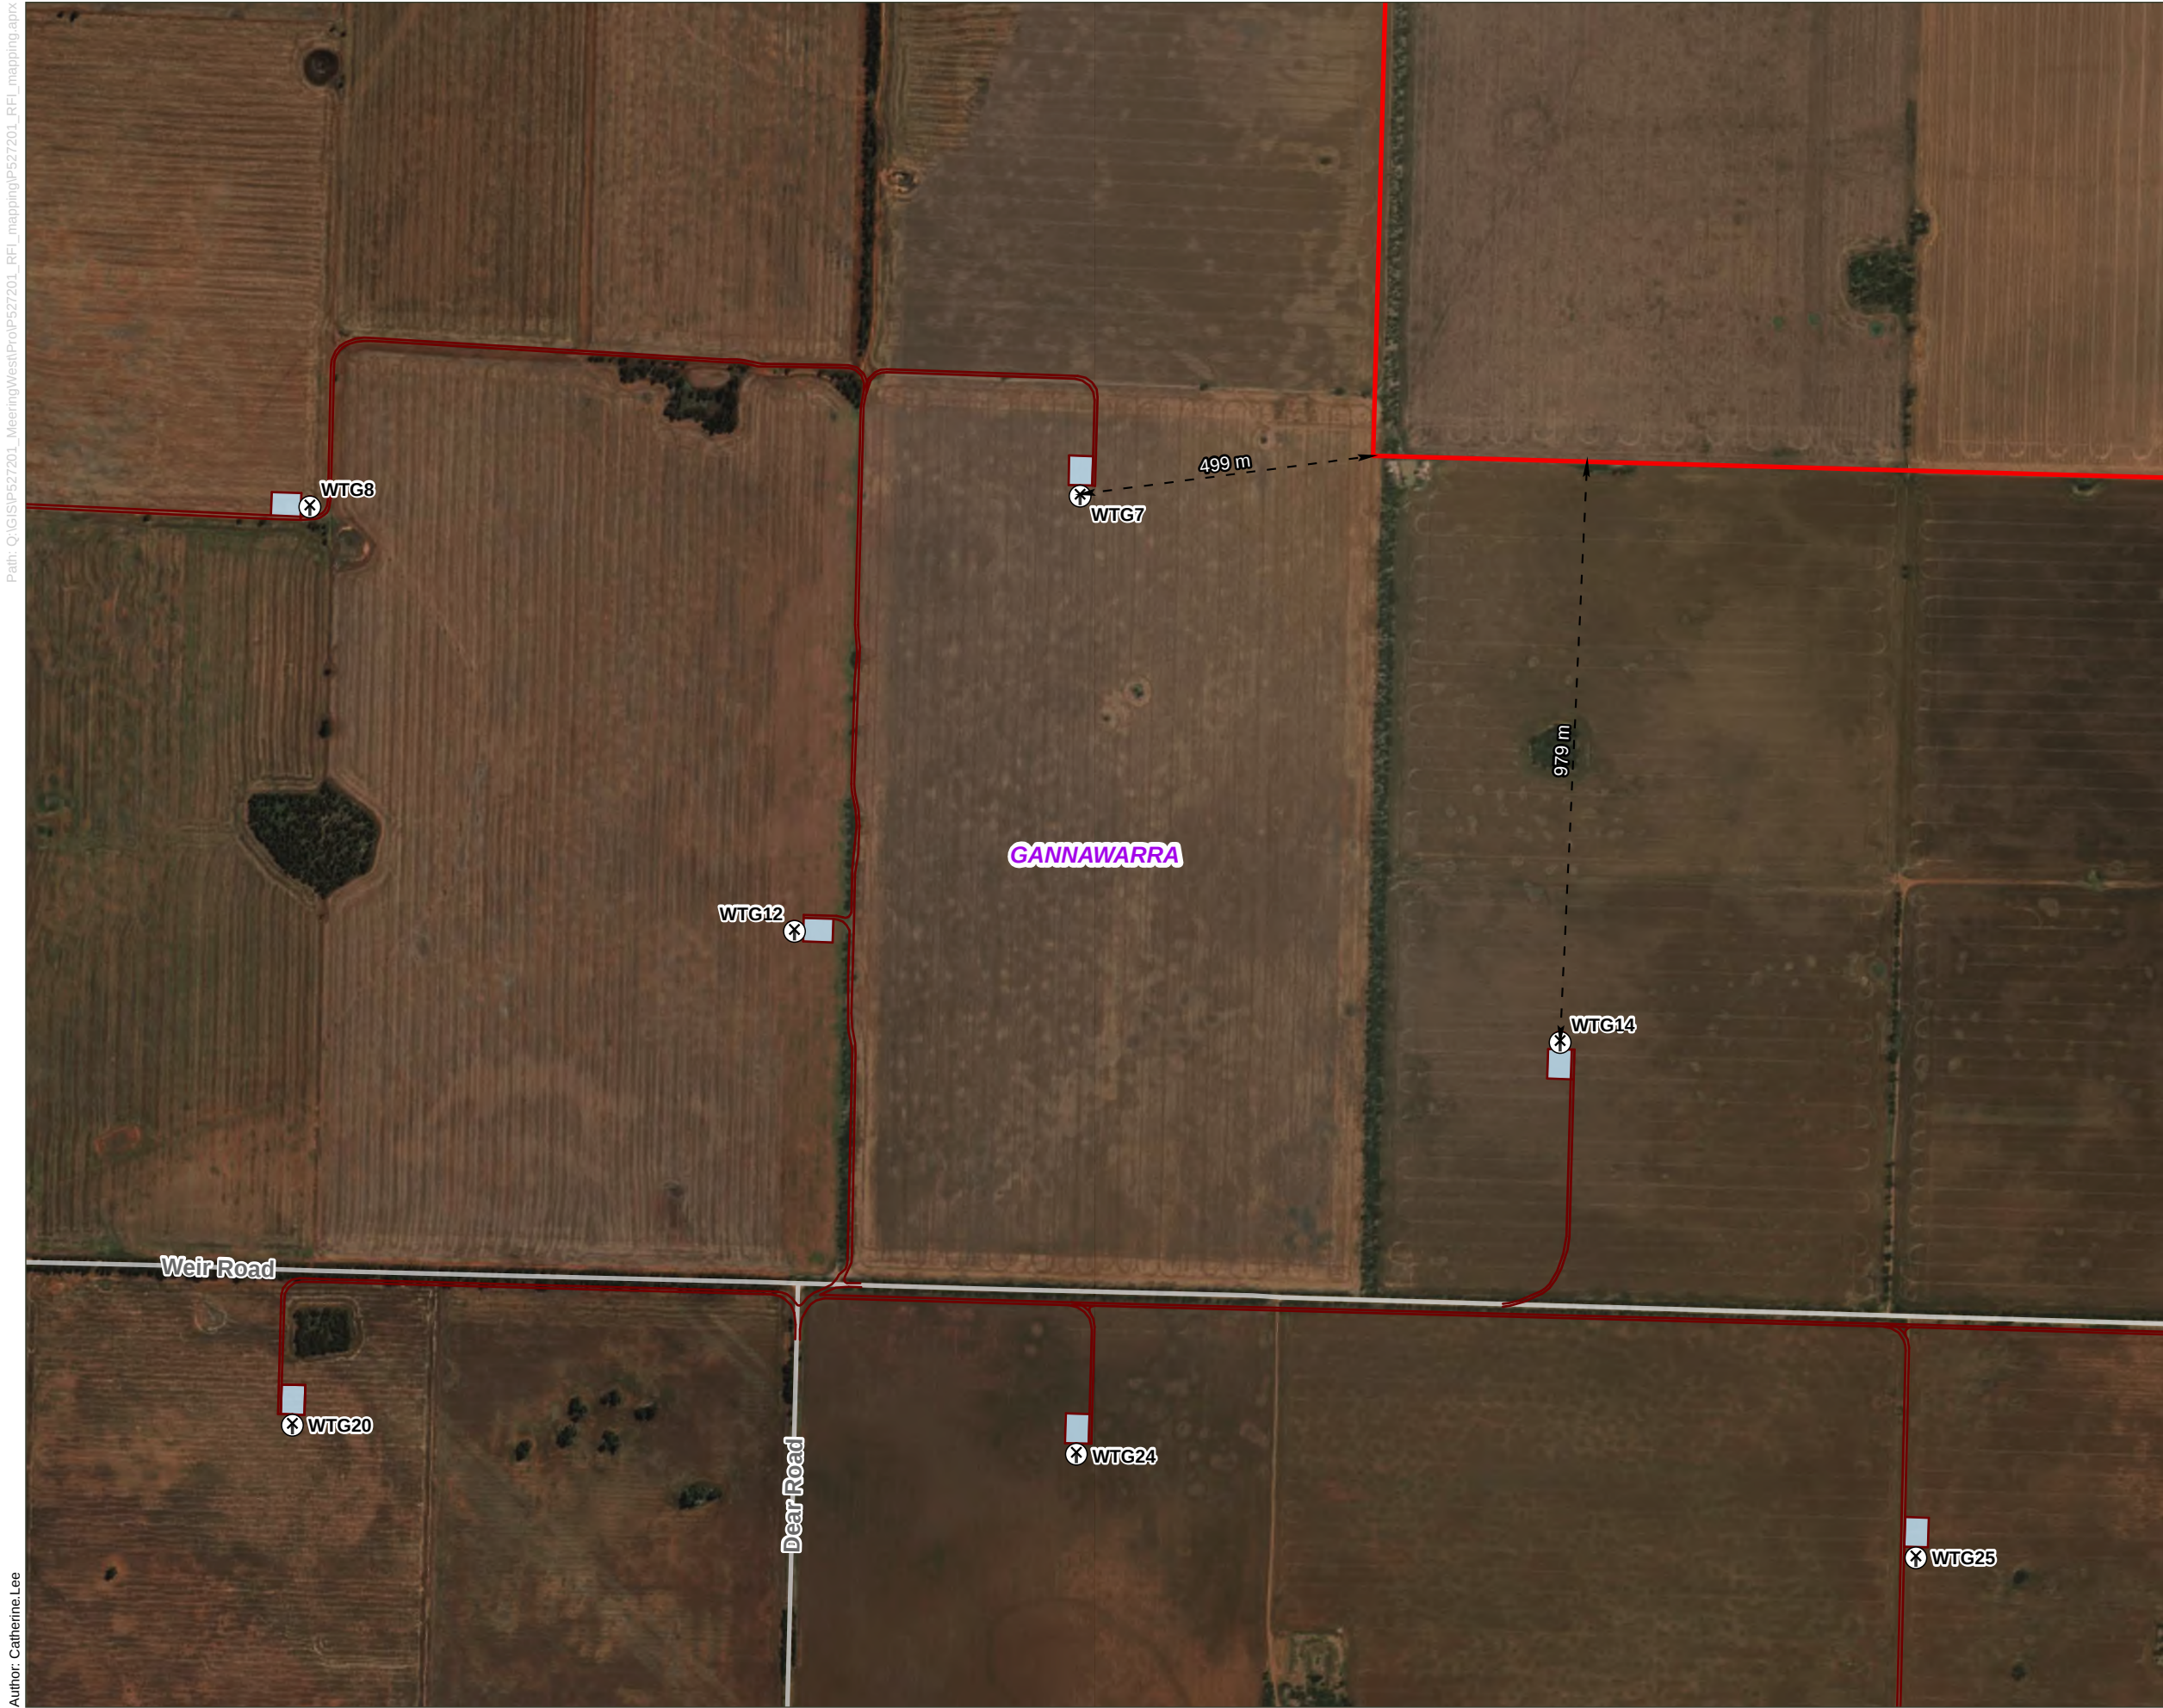

Legend

- Turbine Location
- Local road
- Access Track (5m width, 6m passing bays)
- LGA
- Hardstand
- Project Area

This copied document to be made available for the sole purpose of enabling its consideration and review as part of a planning process under the Planning and Environment Act 1987. The document must not be used for any purpose which may breach any copyright


Notes:
Please refer to General Arrangement Plans prepared by Grid-Link for the details of Terminal Station, BESS and Collector Substation

Basemap: Vantor, Sources: Esri, TomTom, Garmin, FAO, NOAA, USGS, © OpenStreetMap contributors, and the GIS User Community


Data source: DEECA, Aurecon, Virya

ADVERTISED PLAN

Date: 22/04/2026 Version: 8

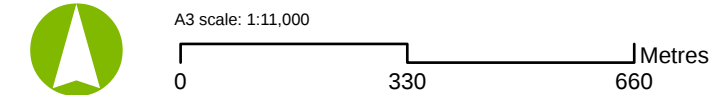

Path: Q:\GIS\P527201_MeeringWest\Proj\P527201_REF_mapping\P527201_REF_mapping.aprx
Author: Catherine.Lee

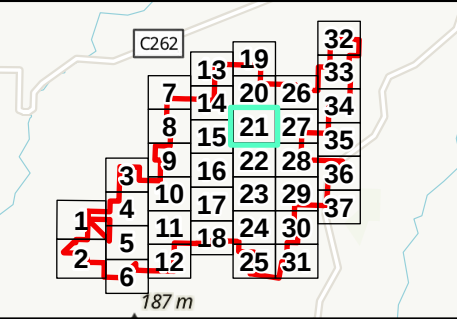

- Legend**
- Turbine Location
 - Local road
 - Access Track (5m width, 6m passing bays)
 - LGA
 - Hardstand
 - Project Area

This copied document to be made available for the sole purpose of enabling its consideration and review as part of a planning process under the Planning and Environment Act 1987. The document must not be used for any purpose which may breach any copyright

Notes:
Please refer to General Arrangement Plans prepared by Grid-Link for the details of Terminal Station, BESS and Collector Substation

Basemap: Vantor, Sources: Esri, TomTom, Garmin, FAO, NOAA, USGS, © OpenStreetMap contributors, and the GIS User Community

Data source: DEECA, Aurecon, Virya

ADVERTISED PLAN


Date: 22/04/2026 Version: 8



A3 scale: 1:11,000
0 330 660 Metres

Job No: P527201
Coordinate System: GDA 1994 MGA Zone 54

Path: Q:\GIS\P527201_MeeringWest\Proj\P527201_REF_mapping\P527201_REF_mapping.aprx
Author: Catherine.Lee

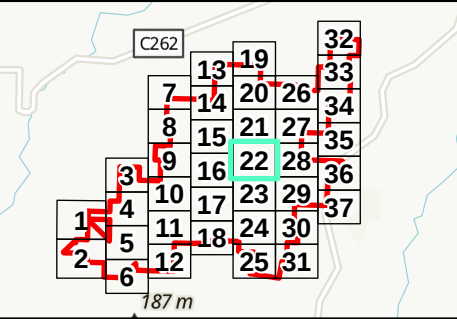

- Legend**
- Turbine Location
 - Local road
 - Access Track (5m width, 6m passing bays)
 - LGA
 - Proposed 220kV Overhead Transmission Line - East to West
 - Hardstand
 - Project Area

This copied document to be made available for the sole purpose of enabling its consideration and review as part of a planning process under the Planning and Environment Act 1987. The document must not be used for any purpose which may breach any copyright


Notes:
Please refer to General Arrangement Plans prepared by Grid-Link for the details of Terminal Station, BESS and Collector Substation

Basemap: Vantor, Sources: Esri, TomTom, Garmin, FAO, NOAA, USGS, © OpenStreetMap contributors, and the GIS User Community

Data source: DEECA, Aurecon, Virya

ADVERTISED PLAN


Date: 22/04/2026 Version: 8

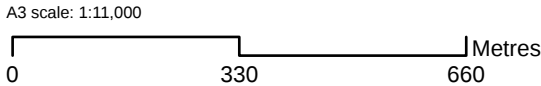

Job No: P527201
Coordinate System: GDA 1994 MGA Zone 54

Path: Q:\GIS\P527201_MeeringWest\Proj\P527201_REF_mapping\P527201_REF_mapping.aprx

Author: Catherine Lee

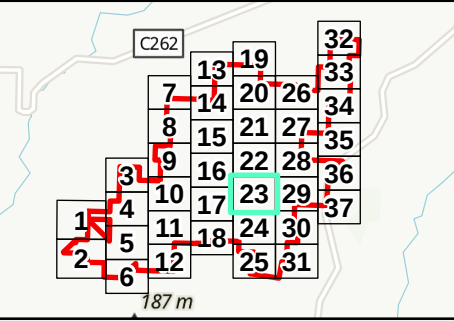

Legend

- Turbine Location
- Local road
- Access Track (5m width, 6m passing bays)
- LGA
- Hardstand
- Project Area

This copied document to be made available for the sole purpose of enabling its consideration and review as part of a planning process under the Planning and Environment Act 1987. The document must not be used for any purpose which may breach any copyright

Notes:
Please refer to General Arrangement Plans prepared by Grid-Link for the details of Terminal Station, BESS and Collector Substation

Basemap: Vantor, Sources: Esri, TomTom, Garmin, FAO, NOAA, USGS, © OpenStreetMap contributors, and the GIS User Community

Data source: DEECA, Aurecon, Virya

ADVERTISED PLAN

Date: 22/04/2026 Version: 8




A3 scale: 1:11,000
0 330 660 Metres

Job No: P527201
Coordinate System: GDA 1994 MGA Zone 54

Path: Q:\GIS\IP527201_MeeringWest\Proj\IP527201_REF_mapping\IP527201_REF_mapping.aprx

Author: Catherine.Lee

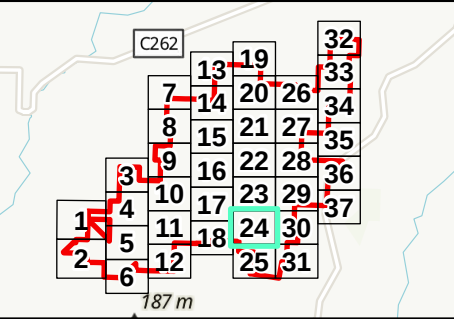

- Legend**
- Turbine Location
 - Local road
 - Access Track (5m width, 6m passing bays)
 - LGA
 - Hardstand
 - Project Area

This copied document to be made available for the sole purpose of enabling its consideration and review as part of a planning process under the Planning and Environment Act 1987. The document must not be used for any purpose which may breach any copyright


Notes:
Please refer to General Arrangement Plans prepared by Grid-Link for the details of Terminal Station, BESS and Collector Substation

Basemap: Vantor, Sources: Esri, TomTom, Garmin, FAO, NOAA, USGS, © OpenStreetMap contributors, and the GIS User Community

Data source: DEECA, Aurecon, Virya


ADVERTISED PLAN

Date: 22/04/2026 Version: 8

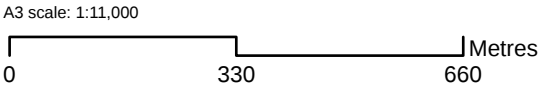

Job No: P527201
Coordinate System: GDA 1994 MGA Zone 54

Path: Q:\GIS\P527201_MeeringWest\Proj\P527201_REF_mapping\P527201_REF_mapping.aprx
Author: Catherine.Lee

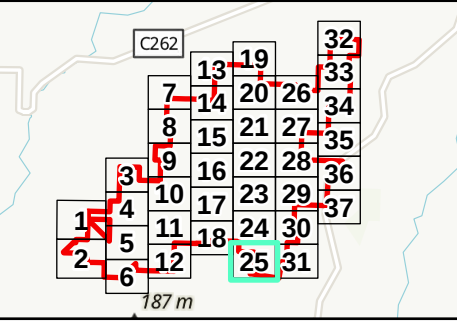

- Legend
- Turbine Location
 - Local road
 - Access Track (5m width, 6m passing bays)
 - LGA
 - Hardstand
 - Project Area

This copied document to be made available for the sole purpose of enabling its consideration and review as part of a planning process under the Planning and Environment Act 1987. The document must not be used for any purpose which may breach any copyright


Notes:
Please refer to General Arrangement Plans prepared by Grid-Link for the details of Terminal Station, BESS and Collector Substation

Basemap: Vantor, Sources: Esri, TomTom, Garmin, FAO, NOAA, USGS, © OpenStreetMap contributors, and the GIS User Community

Data source: DEECA, Aurecon, Virya

ADVERTISED PLAN


Date: 22/04/2026 Version: 8

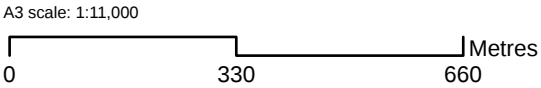

Job No: P527201
Coordinate System: GDA 1994 MGA Zone 54

Path: Q:\GIS\P527201_MeeringWest\Proj\P527201_REF_mapping\P527201_REF_mapping.aprx

Author: Catherine Lee

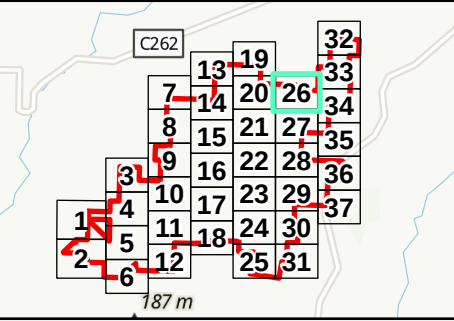

- Legend**
- Turbine Location
 - Local road
 - Access Track (5m width, 6m passing bays)
 - LGA
 - Hardstand
 - Project Area

This copied document to be made available for the sole purpose of enabling its consideration and review as part of a planning process under the Planning and Environment Act 1987. The document must not be used for any purpose which may breach any copyright


Notes:
Please refer to General Arrangement Plans prepared by Grid-Link for the details of Terminal Station, BESS and Collector Substation

Basemap: Vantor, Sources: Esri, TomTom, Garmin, FAO, NOAA, USGS, © OpenStreetMap contributors, and the GIS User Community

Data source: DEECA, Aurecon, Virya

ADVERTISED PLAN

Date: 22/04/2026 Version: 8

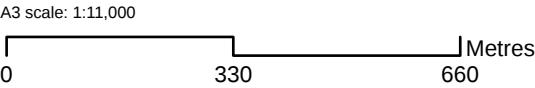


Job No: P527201
Coordinate System: GDA 1994 MGA Zone 54

Meering West Wind Farm


Indicative Project Layout - Map 26 of 37

Path: Q:\GIS\P527201_MeeringWest\Proj\P527201_REF_mapping\P527201_REF_mapping.aprx

Author: Catherine.Lee

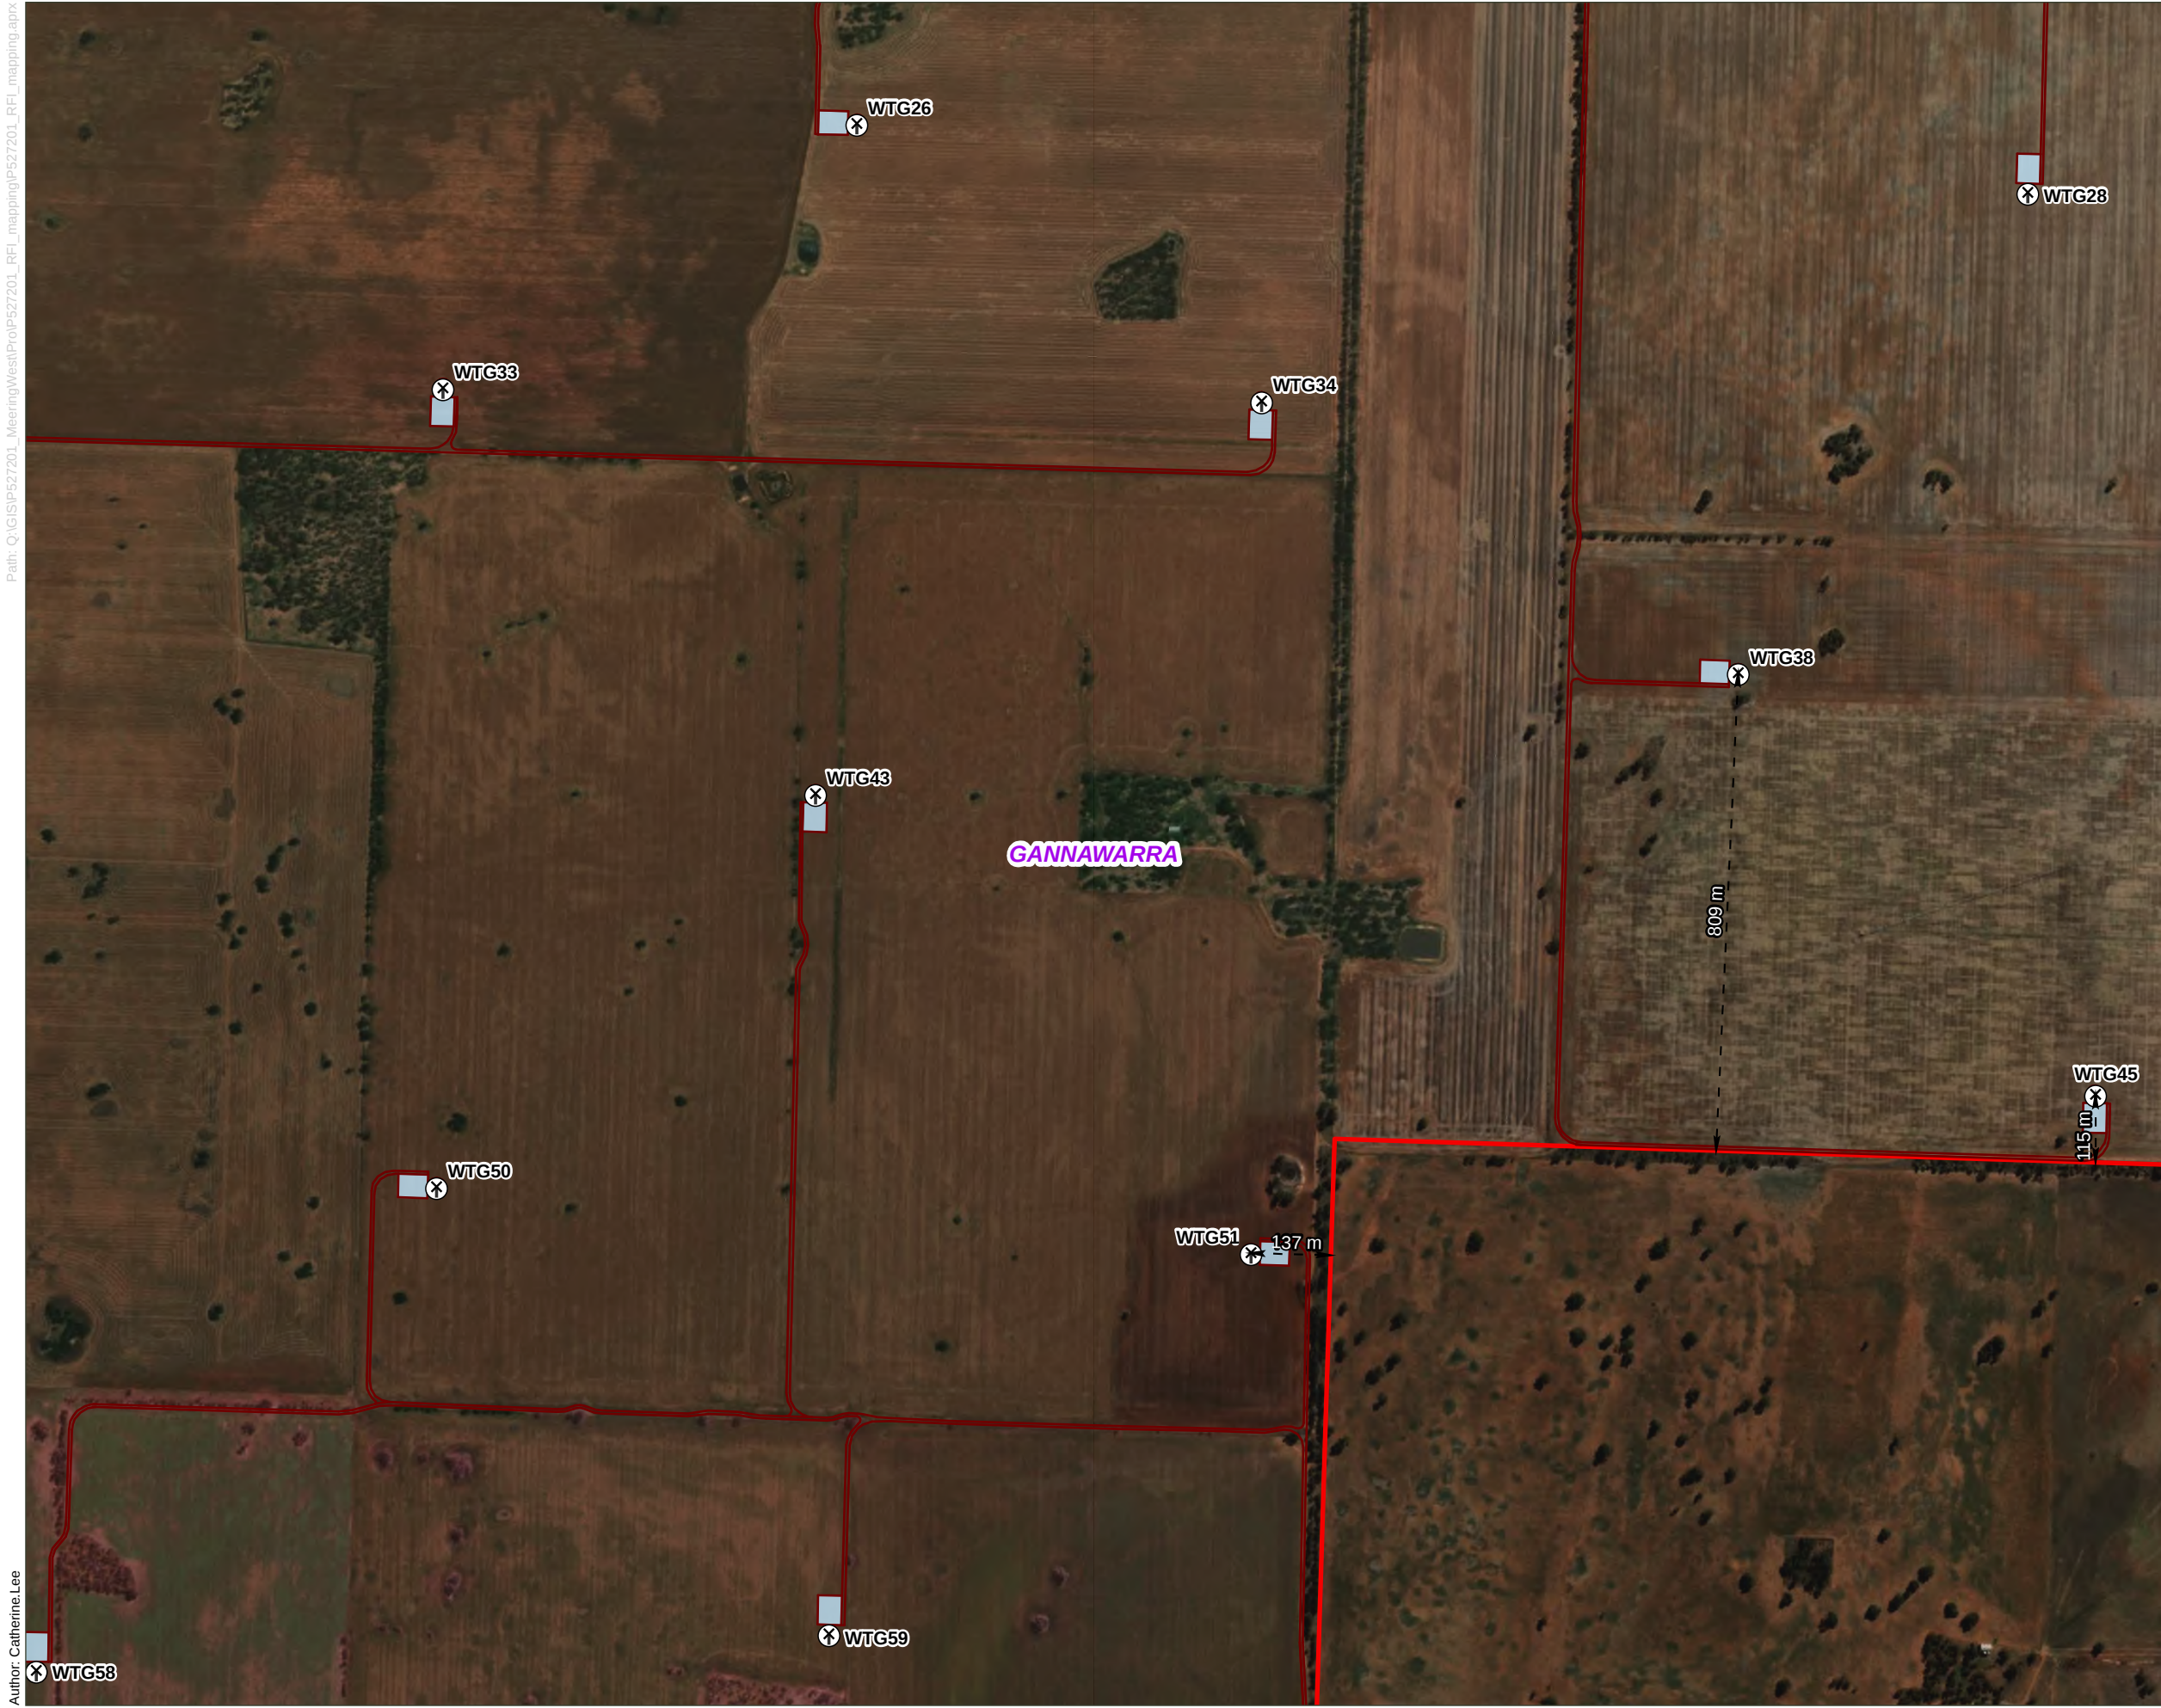

aurecon

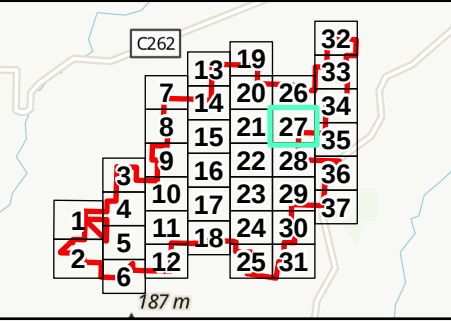

- Legend**
- Turbine Location
 - Access Track (5m width, 6m passing bays)
 - LGA
 - Hardstand
 - Project Area

This copied document to be made available for the sole purpose of enabling its consideration and review as part of a planning process under the Planning and Environment Act 1987. The document must not be used for any purpose which may breach any copyright


Notes:
Please refer to General Arrangement Plans prepared by Grid-Link for the details of Terminal Station, BESS and Collector Substation

Basemap: Vantor, Sources: Esri, TomTom, Garmin, FAO, NOAA, USGS, © OpenStreetMap contributors, and the GIS User Community

Data source: DEECA, Aurecon, Virya

ADVERTISED PLAN

Date: 22/04/2026 Version: 8

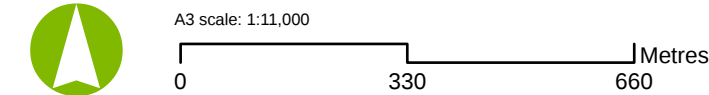

Job No: P527201
Coordinate System: GDA 1994 MGA Zone 54


Meering West Wind Farm
Indicative Project Layout - Map 27 of 37

Path: Q:\GIS\P527201_MeeringWest\Proj\P527201_REF_mapping\P527201_REF_mapping.aprx

Author: Catherine Lee



aurecon

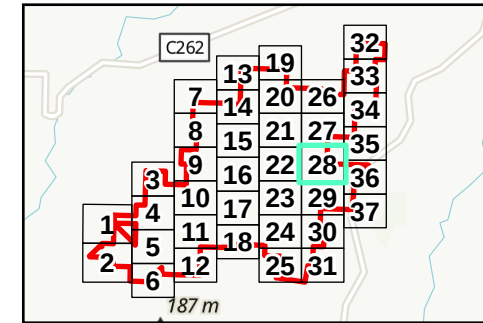

Legend

- Turbine Location
- Local road
- Access Track (5m width, 6m passing bays)
- LGA
- Proposed 220kV Overhead Transmission Line - East to West
- Hardstand
- Collector Substation Indicative Footprint
- Project Area

This copied document to be made available for the sole purpose of enabling its consideration and review as part of a planning process under the Planning and Environment Act 1987. The document must not be used for any purpose which may breach any copyright

Notes:
Please refer to General Arrangement Plans prepared by Grid-Link for the details of Terminal Station, BESS and Collector Substation


Basemap: Vantor, Sources: Esri, TomTom, Garmin, FAO, NOAA, USGS, © OpenStreetMap contributors, and the GIS User Community

Data source: DEECA, Aurecon, Virya

ADVERTISED PLAN

Date: 22/04/2026


Version: 8

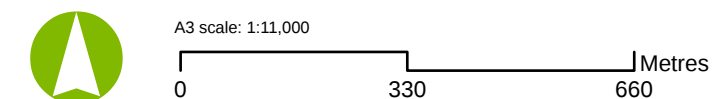

Job No: P527201
Coordinate System: GDA 1994 MGA Zone 54

Path: Q:\GIS\P527201_MeeringWest\Proj\P527201_REF_mapping\P527201_REF_mapping.aprx

Author: Catherine.Lee

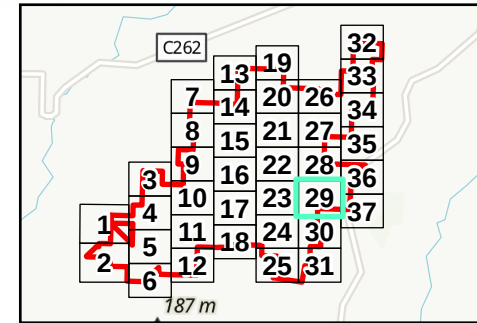

Legend

- Turbine Location
- Local road
- Access Track (5m width, 6m passing bays)
- LGA
- Hardstand
- Project Area

This copied document to be made available for the sole purpose of enabling its consideration and review as part of a planning process under the Planning and Environment Act 1987. The document must not be used for any purpose which may breach any copyright

Notes:
Please refer to General Arrangement Plans prepared by Grid-Link for the details of Terminal Station, BESS and Collector Substation

Basemap: Vantor, Sources: Esri, TomTom, Garmin, FAO, NOAA, USGS, © OpenStreetMap contributors, and the GIS User Community

Data source: DEECA, Aurecon, Virya

ADVERTISED PLAN

Date: 22/04/2026 Version: 8




A3 scale: 1:11,000
0 330 660 Metres

Job No: P527201
Coordinate System: GDA 1994 MGA Zone 54

Path: Q:\GIS\P527201_MeeringWest\Proj\P527201_REF_mapping\P527201_REF_mapping.aprx

Author: Catherine.Lee

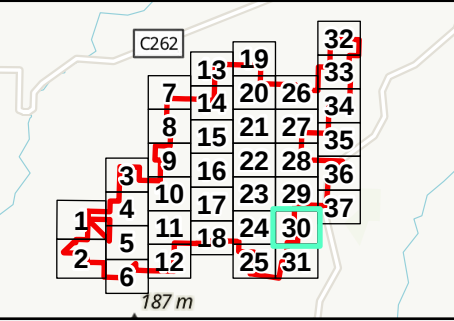

- Legend**
- Turbine Location
 - Local road
 - Access Track (5m width, 6m passing bays)
 - LGA
 - Hardstand
 - Project Area

This copied document to be made available for the sole purpose of enabling its consideration and review as part of a planning process under the Planning and Environment Act 1987. The document must not be used for any purpose which may breach any copyright


Notes:
Please refer to General Arrangement Plans prepared by Grid-Link for the details of Terminal Station, BESS and Collector Substation

Basemap: Vantor, Sources: Esri, TomTom, Garmin, FAO, NOAA, USGS, © OpenStreetMap contributors, and the GIS User Community

Data source: DEECA, Aurecon, Virya

ADVERTISED PLAN



Date: 22/04/2026 Version: 8

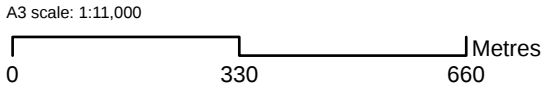

Job No: P527201
Coordinate System: GDA 1994 MGA Zone 54

Path: Q:\GIS\P527201_MeeringWest\Proj\P527201_REF_mapping\P527201_REF_mapping.aprx

Author: Catherine.Lee

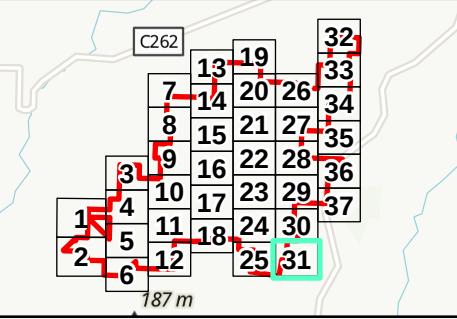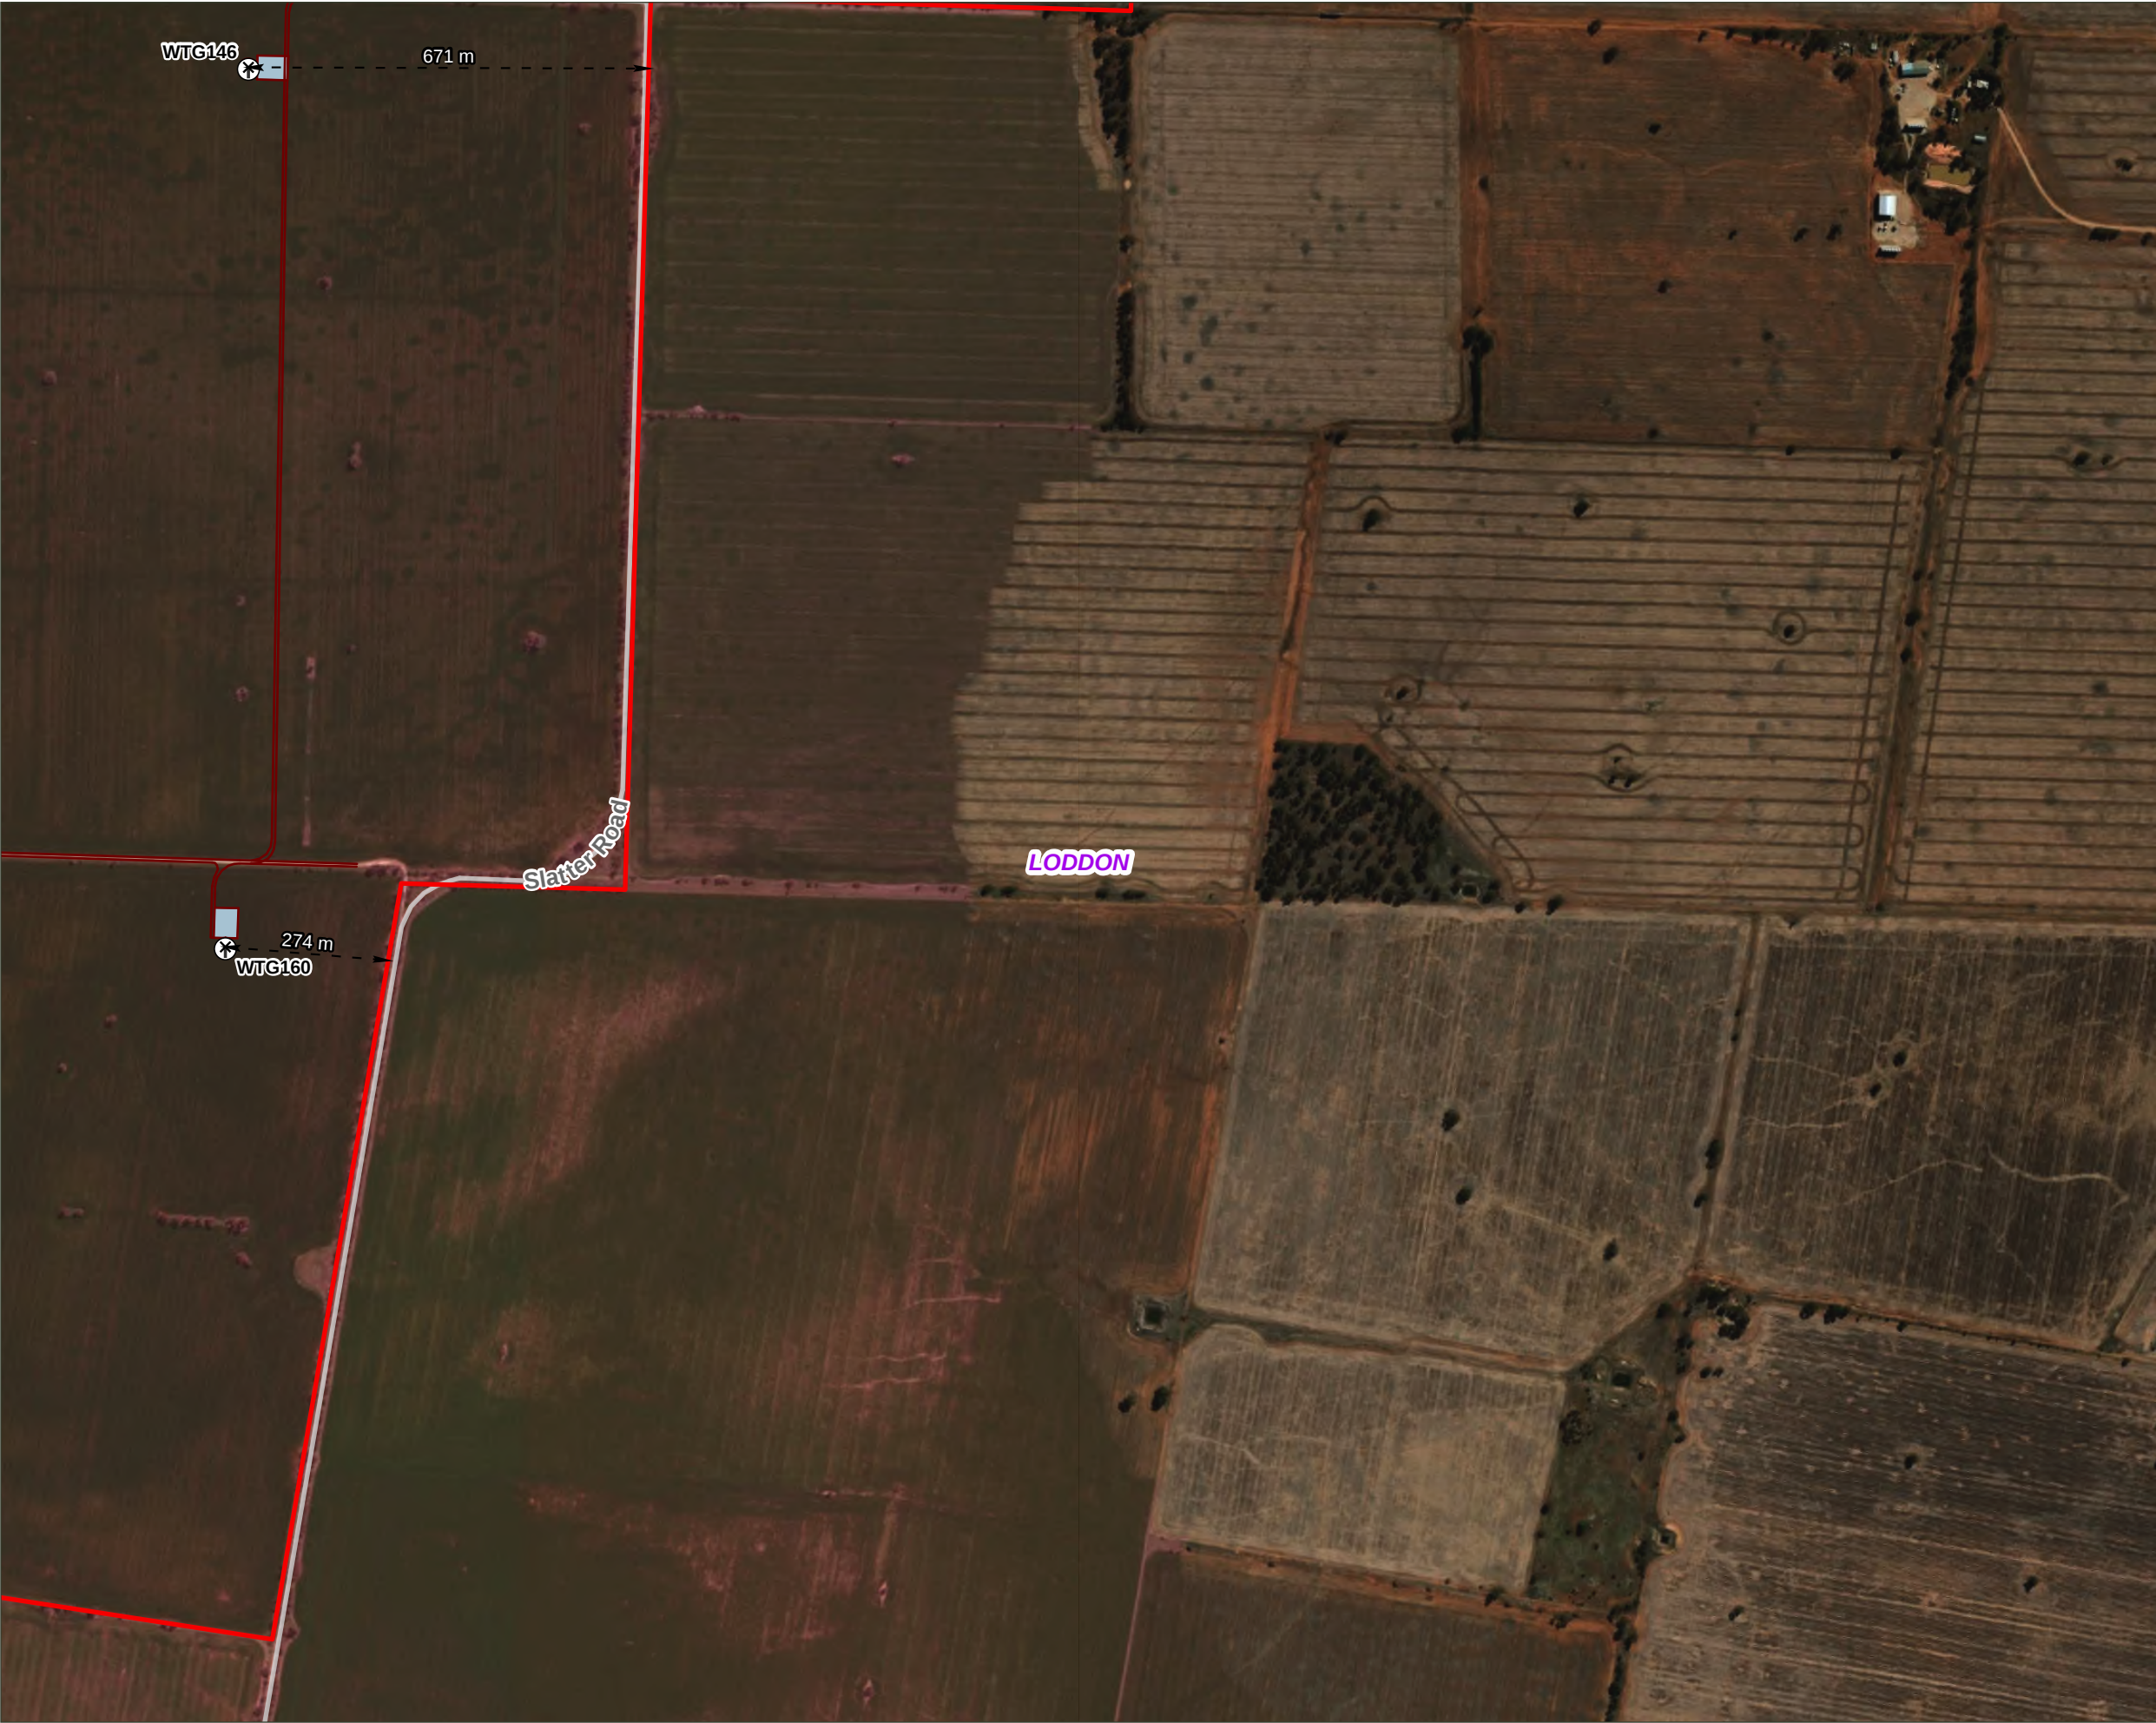

- Legend**
- Turbine Location
 - Local road
 - Access Track (5m width, 6m passing bays)
 - LGA
 - Hardstand
 - Project Area

This copied document to be made available for the sole purpose of enabling its consideration and review as part of a planning process under the Planning and Environment Act 1987. The document must not be used for any purpose which may breach any copyright


Notes:
Please refer to General Arrangement Plans prepared by Grid-Link for the details of Terminal Station, BESS and Collector Substation

Basemap: Vantor, Sources: Esri, TomTom, Garmin, FAO, NOAA, USGS, © OpenStreetMap contributors, and the GIS User Community

Data source: DEECA, Aurecon, Virya

ADVERTISED PLAN


Date: 22/04/2026 Version: 8

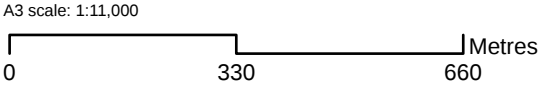

Job No: P527201
Coordinate System: GDA 1994 MGA Zone 54

Path: Q:\GIS\P527201_MeeringWest\Proj\P527201_REF_mapping\P527201_REF_mapping.aprx

Author: Catherine.Lee

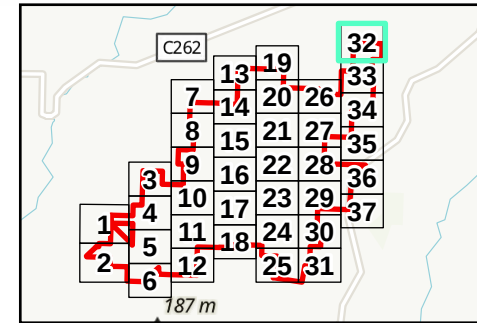

Legend

- Turbine Location
- Local road
- Access Track (5m width, 6m passing bays)
- LGA
- Hardstand
- Project Area

This copied document to be made available for the sole purpose of enabling its consideration and review as part of a planning process under the Planning and Environment Act 1987. The document must not be used for any purpose which may breach any copyright

Notes:
Please refer to General Arrangement Plans prepared by Grid-Link for the details of Terminal Station, BESS and Collector Substation

Basemap: Vantor, Sources: Esri, TomTom, Garmin, FAO, NOAA, USGS, © OpenStreetMap contributors, and the GIS User Community

Data source: DEECA, Aurecon, Virya


ADVERTISED PLAN

Date: 22/04/2026

Version: 8



A3 scale: 1:11,000

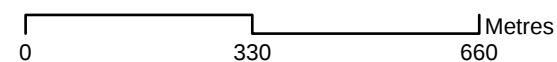


Job No: P527201
Coordinate System: GDA 1994 MGA Zone 54

Meering West Wind Farm

Indicative Project Layout - Map 32 of 37

Path: Q:\GIS\P527201_MeeringWest\Proj\P527201_REF_mapping\P527201_REF_mapping.aprx

Author: Catherine.Lee

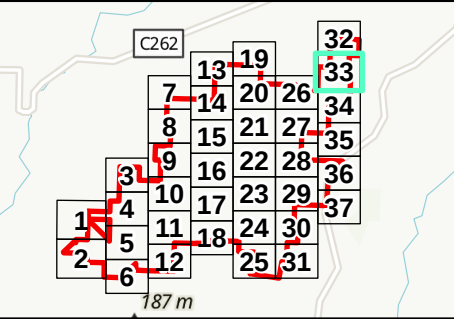

Legend

- Turbine Location
- Local road
- Access Track (5m width, 6m passing bays)
- LGA
- Hardstand
- Project Area

This copied document to be made available for the sole purpose of enabling its consideration and review as part of a planning process under the Planning and Environment Act 1987. The document must not be used for any purpose which may breach any copyright

Notes:
Please refer to General Arrangement Plans prepared by Grid-Link for the details of Terminal Station, BESS and Collector Substation


Basemap: Vantor, Sources: Esri, TomTom, Garmin, FAO, NOAA, USGS, © OpenStreetMap contributors, and the GIS User Community

Data source: DEECA, Aurecon, Virya

ADVERTISED
PLAN

Date: 22/04/2026



Version: 8

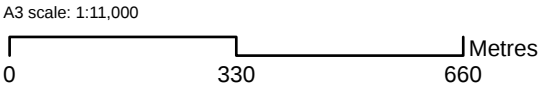

Job No: P527201
Coordinate System: GDA 1994 MGA Zone 54

Path: Q:\GIS\P527201_MeeringWest\Proj\P527201_REF_mapping\P527201_REF_mapping.aprx

Author: Catherine.Lee

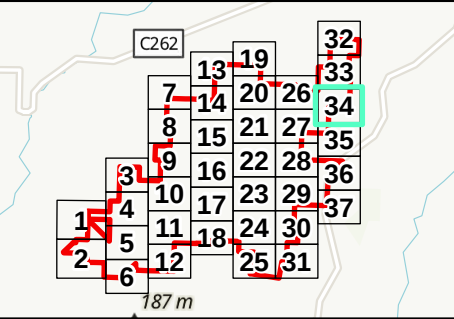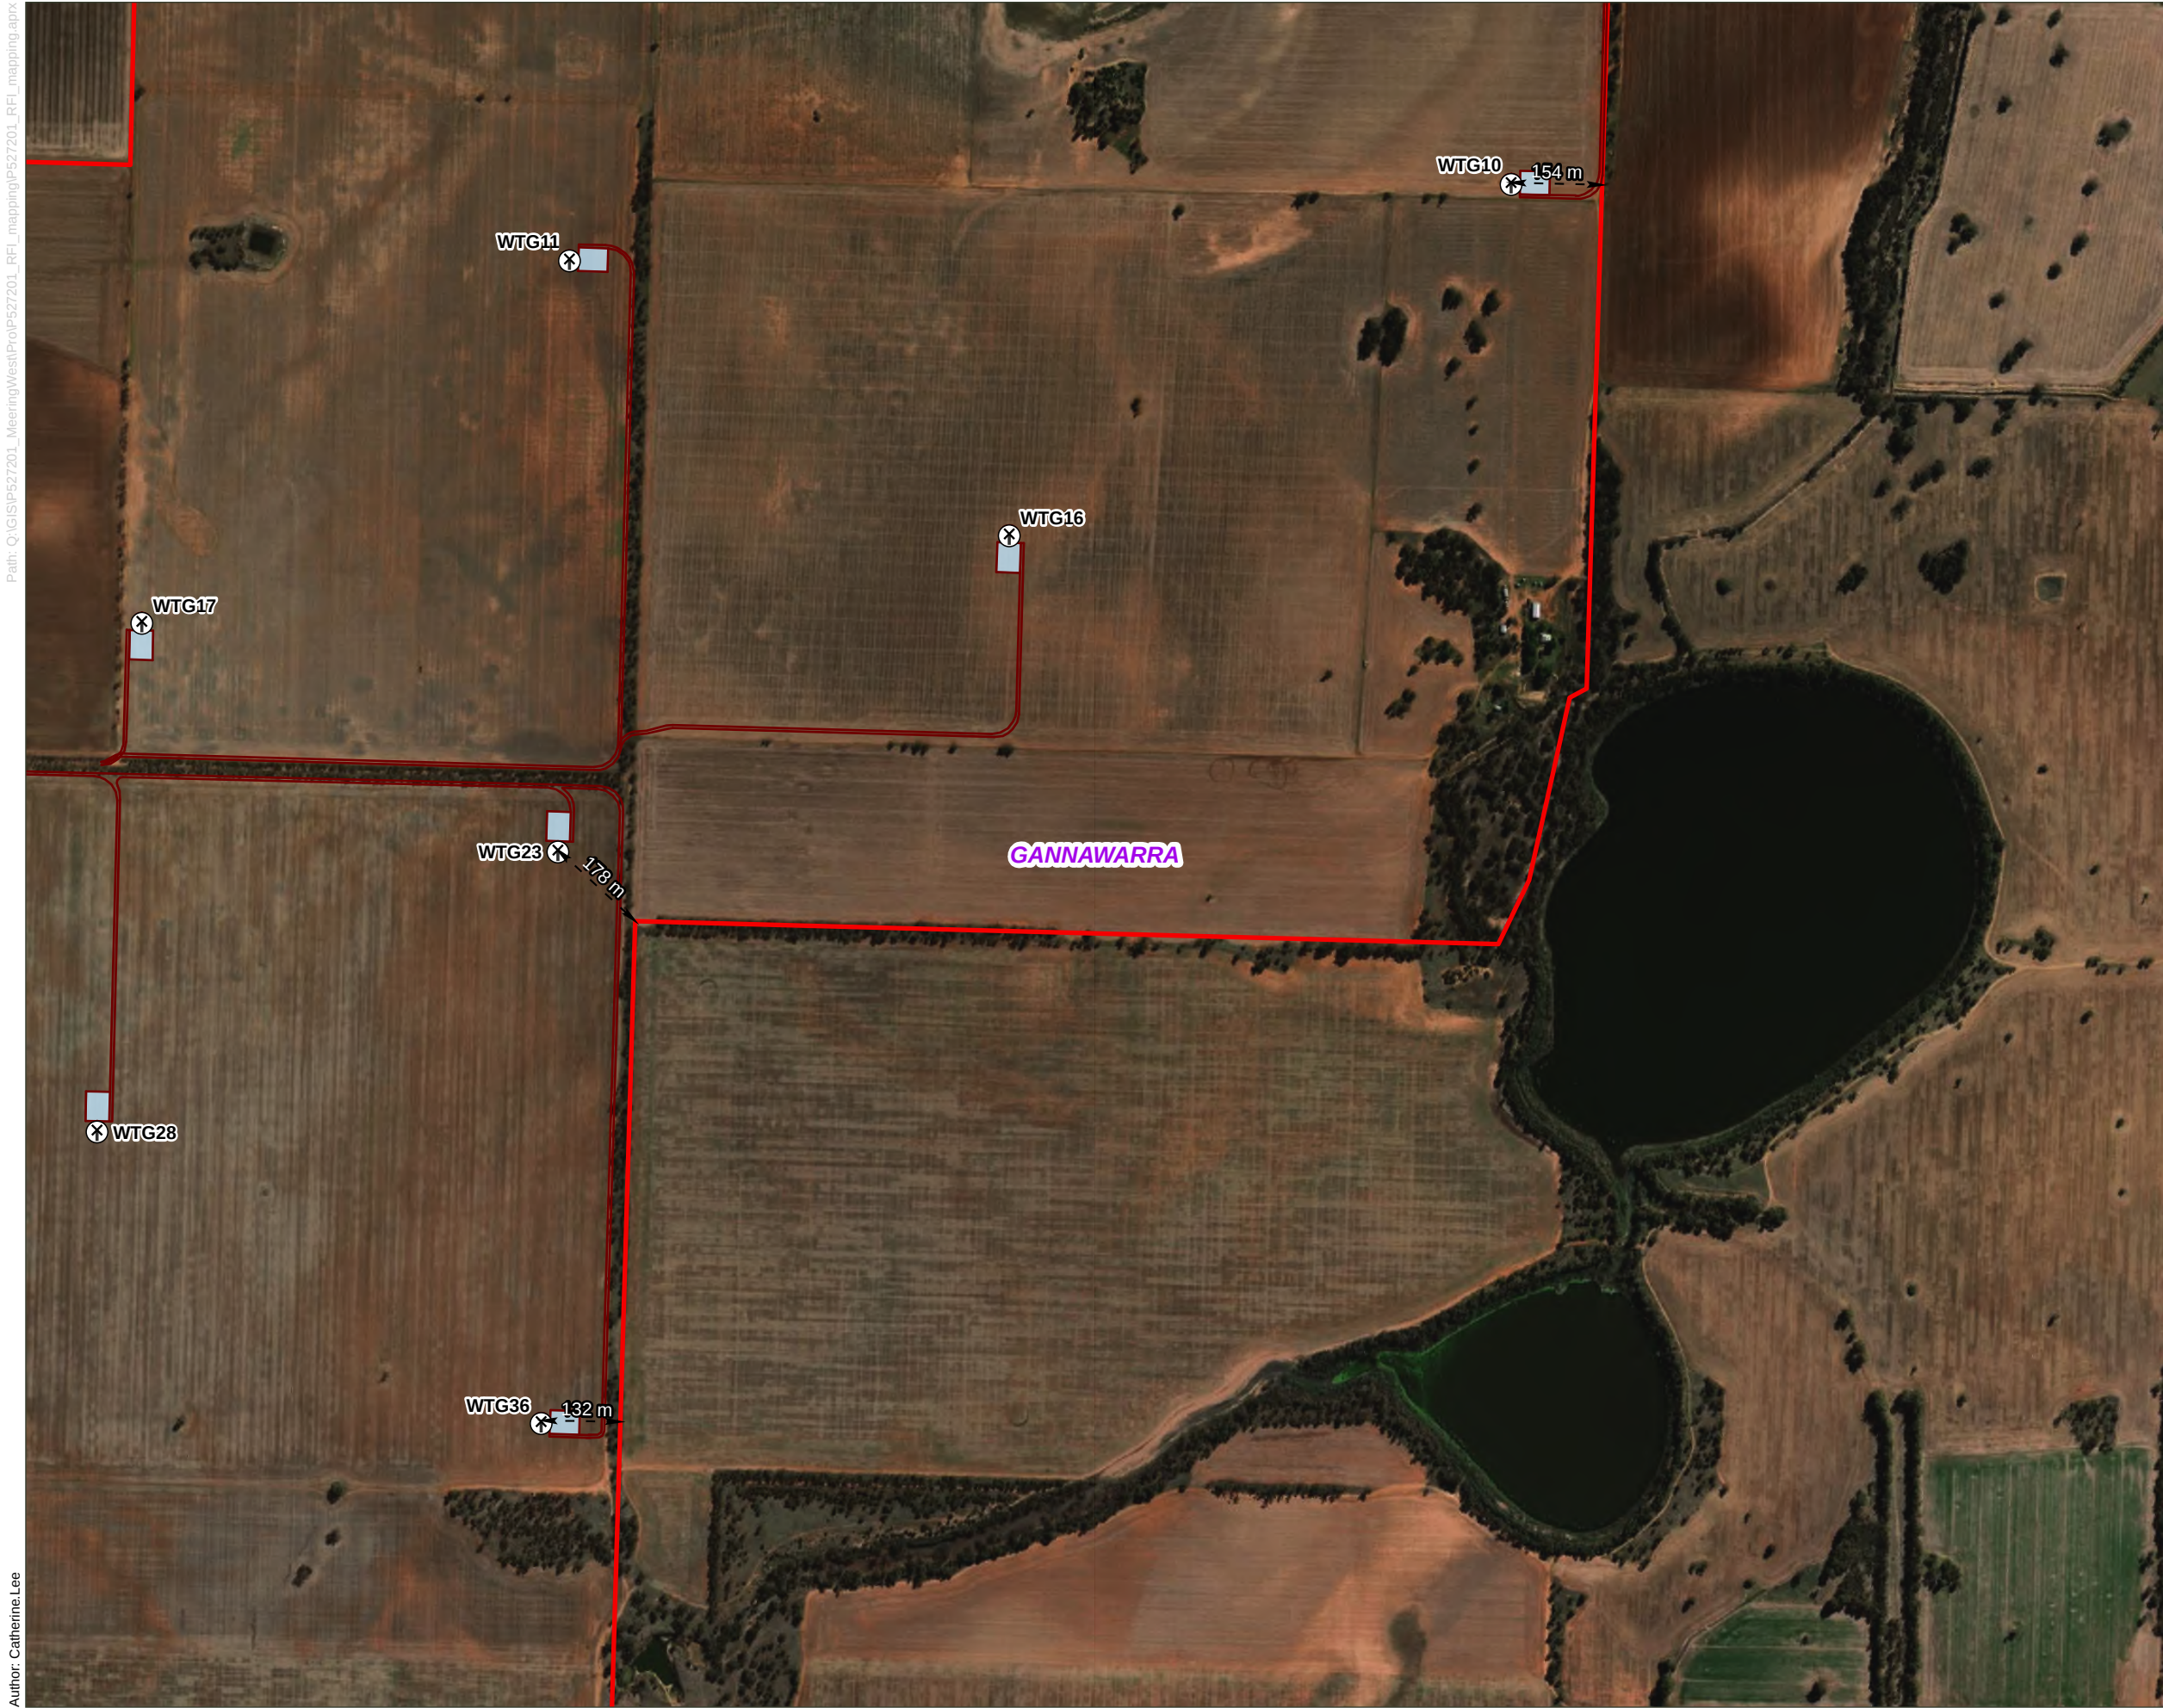

- Legend
- Turbine Location
 - Access Track (5m width, 6m passing bays)
 - LGA
 - Hardstand
 - Project Area

This copied document to be made available for the sole purpose of enabling its consideration and review as part of a planning process under the Planning and Environment Act 1987. The document must not be used for any purpose which may breach any copyright


Notes:
Please refer to General Arrangement Plans prepared by Grid-Link for the details of Terminal Station, BESS and Collector Substation

Basemap: Vantor, Sources: Esri, TomTom, Garmin, FAO, NOAA, USGS, © OpenStreetMap contributors, and the GIS User Community

Data source: DEECA, Aurecon, Virya

ADVERTISED PLAN

Date: 22/04/2026 Version: 8

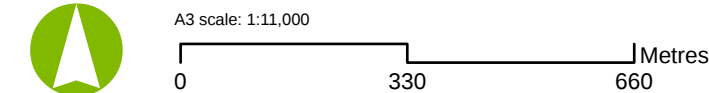


Job No: P527201
Coordinate System: GDA 1994 MGA Zone 54

Path: Q:\GIS\P527201_MeeringWest\Proj\P527201_REF_mapping\P527201_REF_mapping.aprx

Author: Catherine.Lee



aurecon

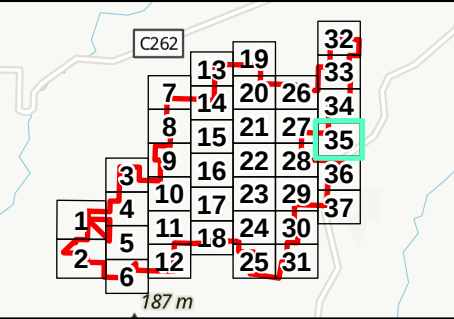

- Legend**
- Turbine Location
 - Arterial road
 - Access Track (5m width, 6m passing bays)
 - LGA
 - Hardstand
 - Project Area

This copied document to be made available for the sole purpose of enabling its consideration and review as part of a planning process under the Planning and Environment Act 1987. The document must not be used for any purpose which may breach any copyright


Notes:
Please refer to General Arrangement Plans prepared by Grid-Link for the details of Terminal Station, BESS and Collector Substation

Basemap: Vantor, Sources: Esri, TomTom, Garmin, FAO, NOAA, USGS, © OpenStreetMap contributors, and the GIS User Community

Data source: DEECA, Aurecon, Virya

ADVERTISED PLAN

Date: 22/04/2026 Version: 8

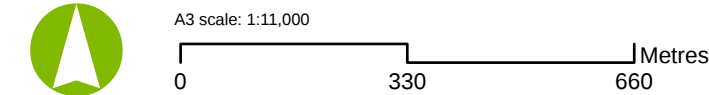


Job No: P527201
Coordinate System: GDA 1994 MGA Zone 54

Path: Q:\GIS\P527201_MeeringWest\Proj\P527201_REF_mapping\P527201_REF_mapping.aprx

Author: Catherine Lee



aurecon

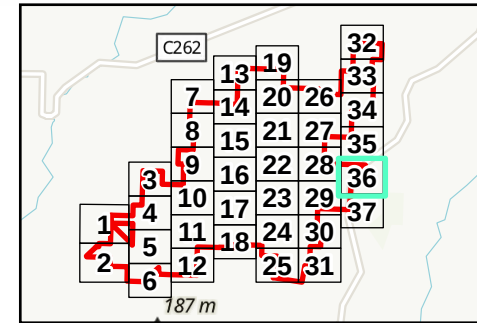

Legend

- Turbine Location
- Arterial road
- Local road
- Access Track (5m width, 6m passing bays)
- LGA
- Hardstand
- Project Area

This copied document to be made available for the sole purpose of enabling its consideration and review as part of a planning process under the Planning and Environment Act 1987. The document must not be used for any purpose which may breach any copyright

Notes:
Please refer to General Arrangement Plans prepared by Grid-Link for the details of Terminal Station, BESS and Collector Substation

Basemap: Vantor, Sources: Esri, TomTom, Garmin, FAO, NOAA, USGS, © OpenStreetMap contributors, and the GIS User Community

Data source: DEECA, Aurecon, Virya


**ADVERTISED
PLAN**

Date: 22/04/2026

Version: 8




A3 scale: 1:11,000

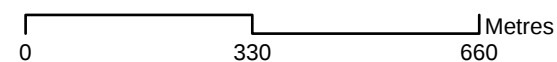


Job No: P527201
Coordinate System: GDA 1994 MGA Zone 54

Path: Q:\GIS\P527201_MeeringWest\Proj\P527201_REF_mapping\P527201_REF_mapping.aprx

Author: Catherine Lee

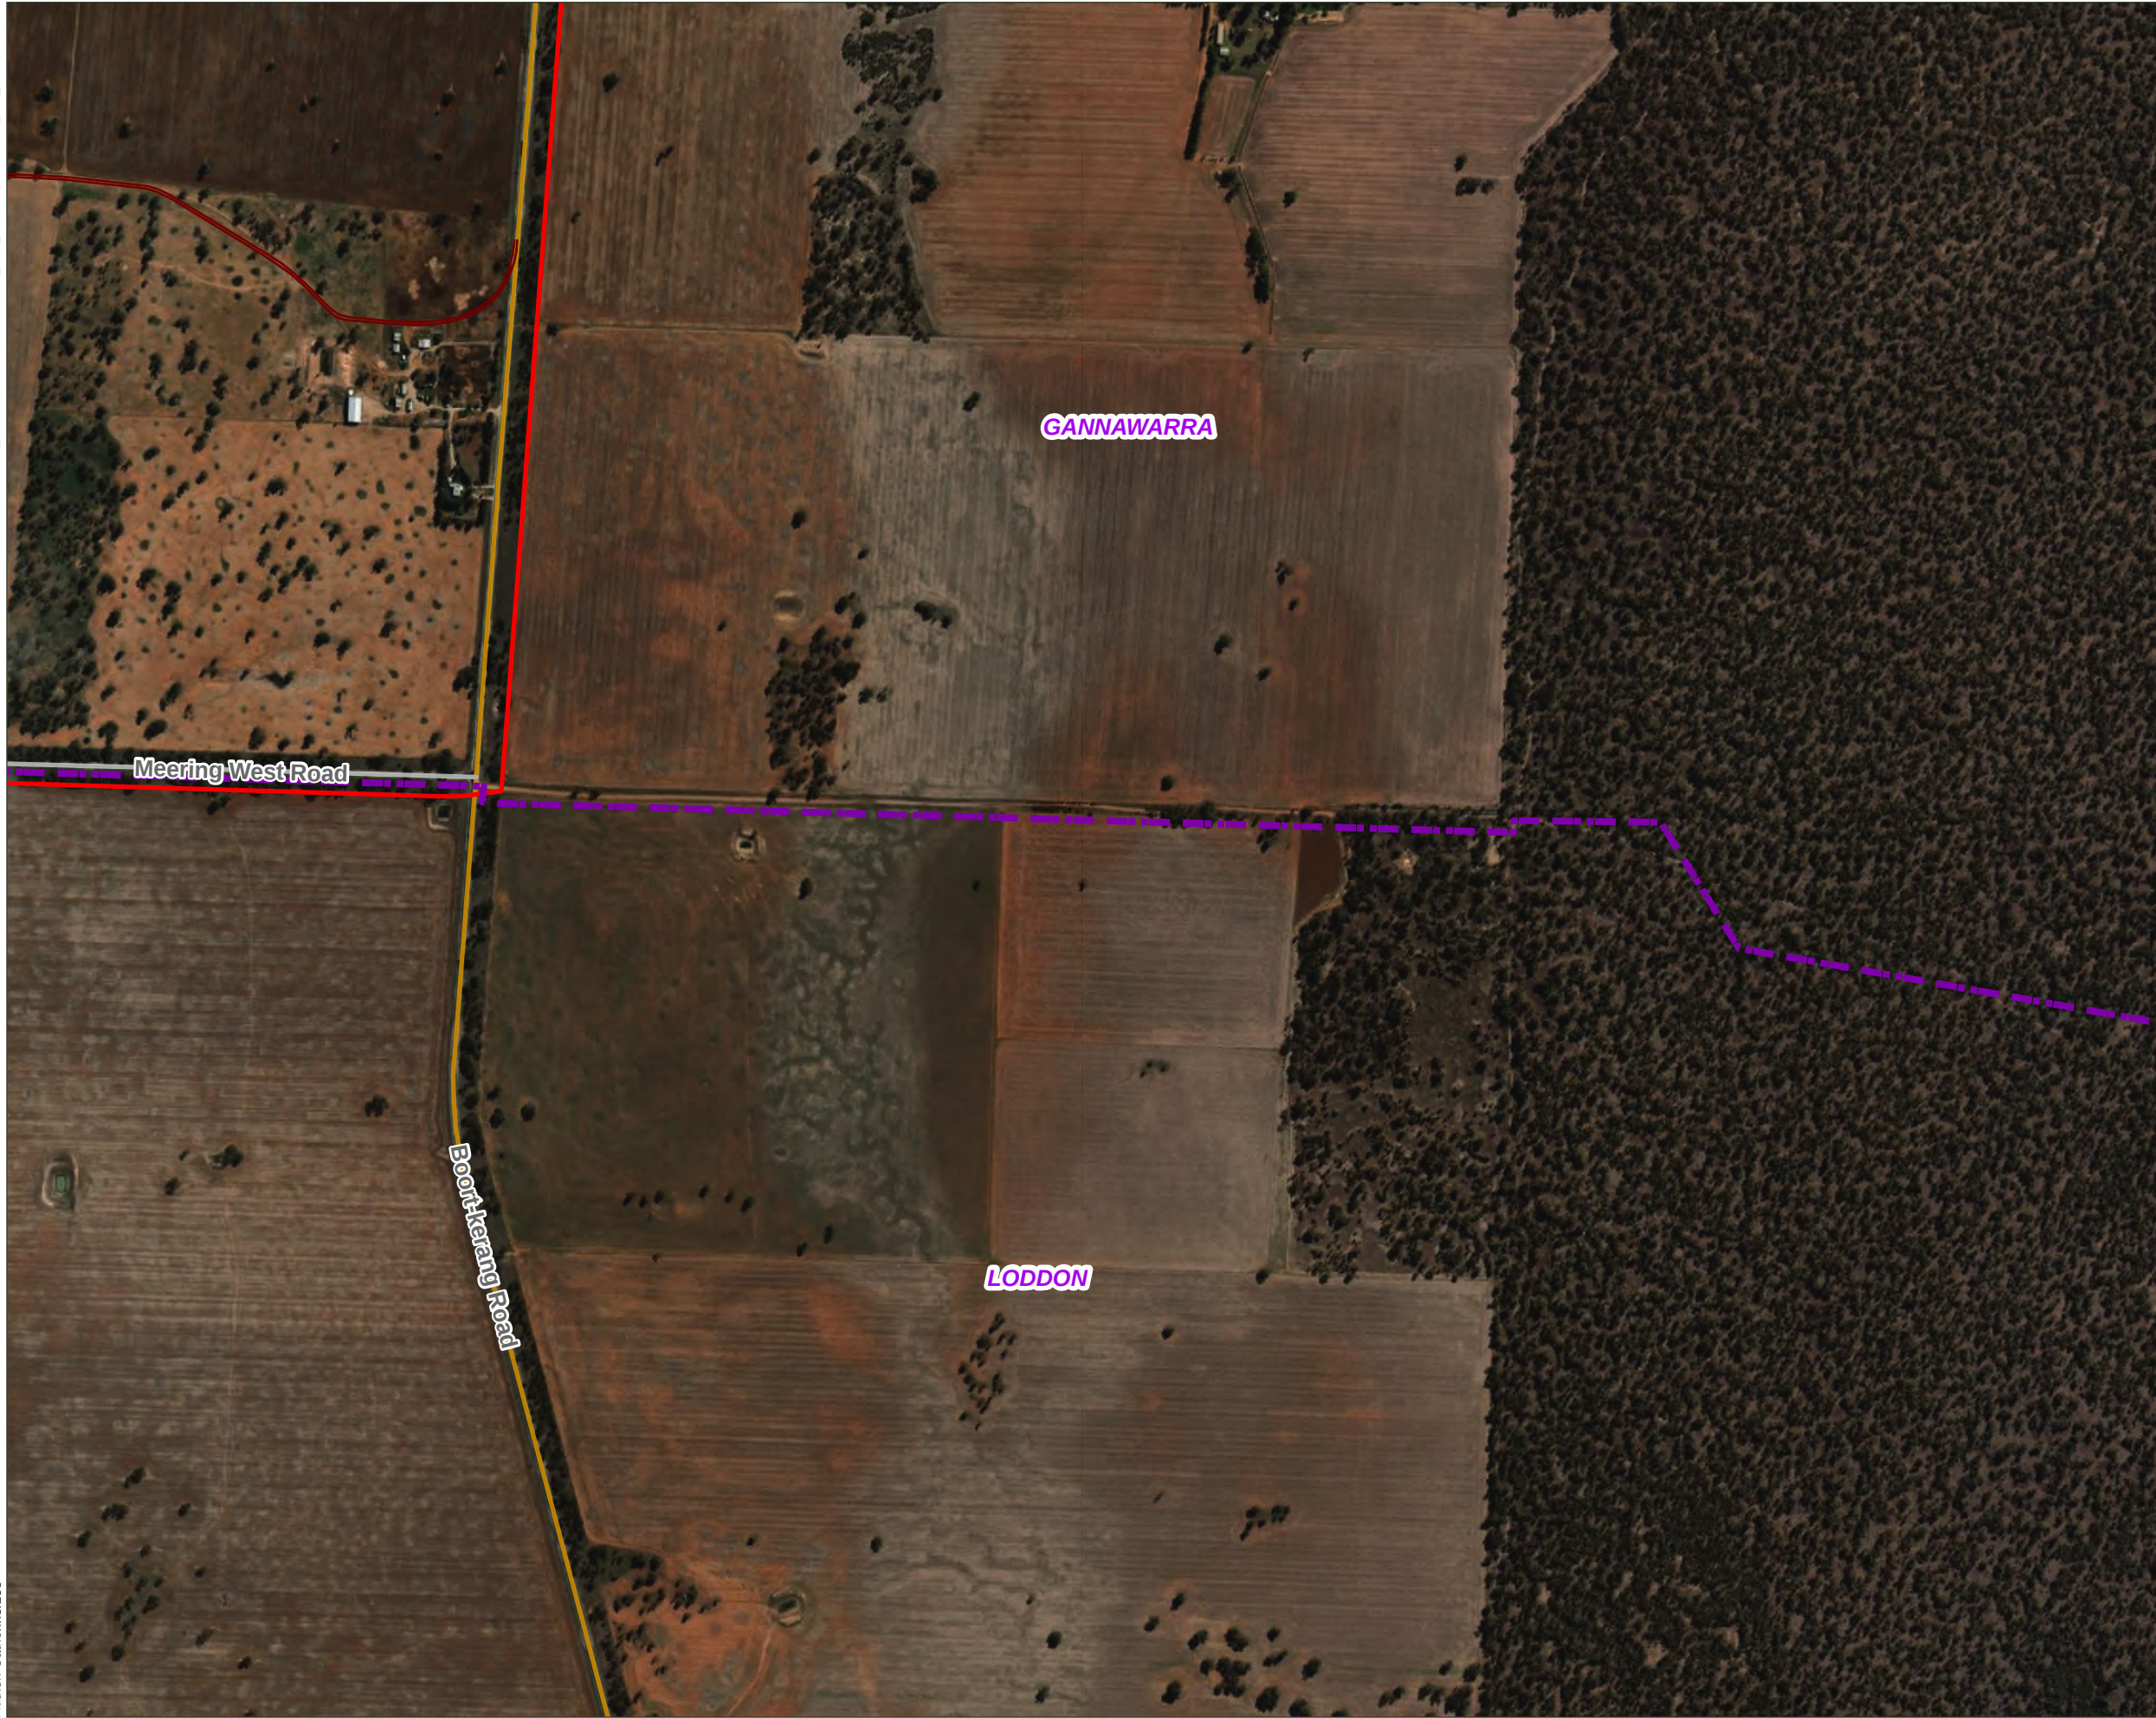

aurecon

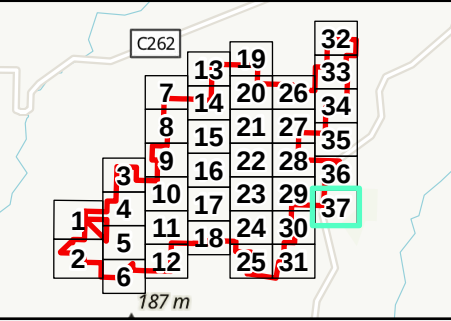

- Legend**
- Arterial road
 - Local road
 - Access Track (5m width, 6m passing bays)
 - LGA
 - Hardstand
 - Project Area

This copied document to be made available for the sole purpose of enabling its consideration and review as part of a planning process under the Planning and Environment Act 1987. The document must not be used for any purpose which may breach any copyright

Notes:
Please refer to General Arrangement Plans prepared by Grid-Link for the details of Terminal Station, BESS and Collector Substation

Basemap: Vantor, Sources: Esri, TomTom, Garmin, FAO, NOAA, USGS, © OpenStreetMap contributors, and the GIS User Community

Data source: DEECA, Aurecon, Virya

ADVERTISED
PLAN

Date: 22/04/2026 Version: 8



A3 scale: 1:11,000
0 330 660 Metres

Job No: P527201
Coordinate System: GDA 1994 MGA Zone 54