




This copied document to be made available for the sole purpose of enabling its consideration and review as part of a planning process under the Planning and Environment Act 1987. The document must not be used for any purpose which may breach any copyright.

**ADVERTISED PLAN**


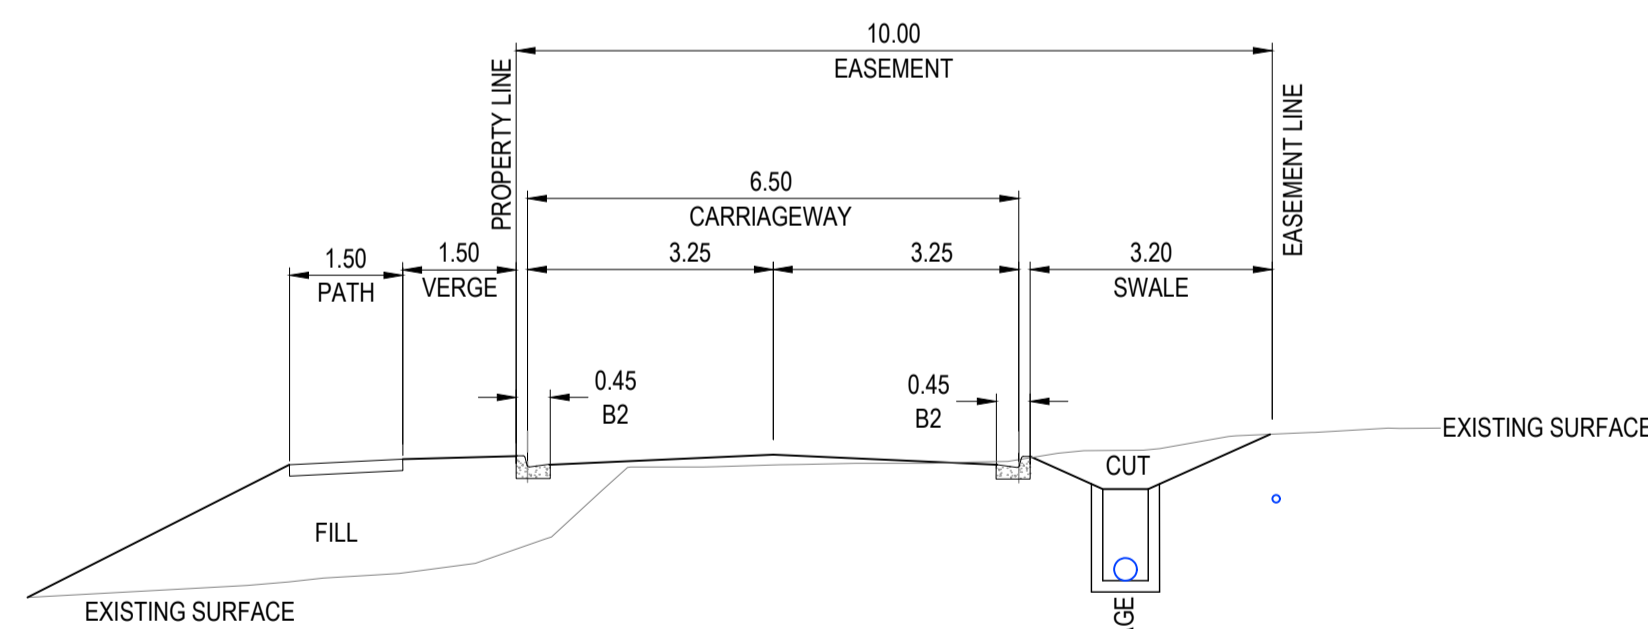


SECTION 1 - 10.00m CARRIAGEWAY EASEMENT

TYPICAL SECTION

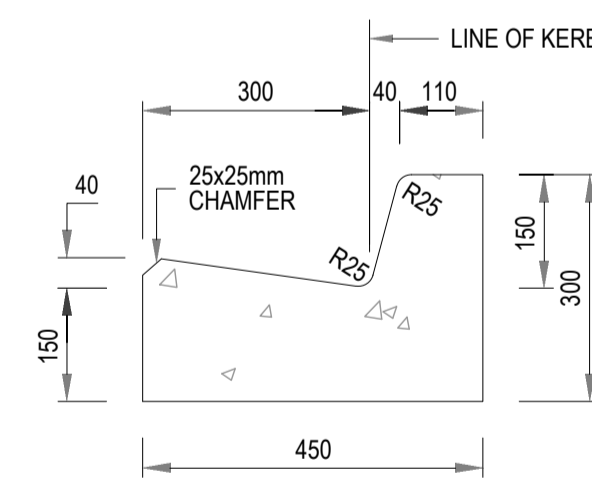
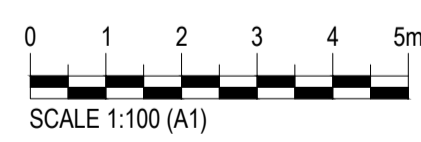


KERB SECTIONS  
IDM - SD100

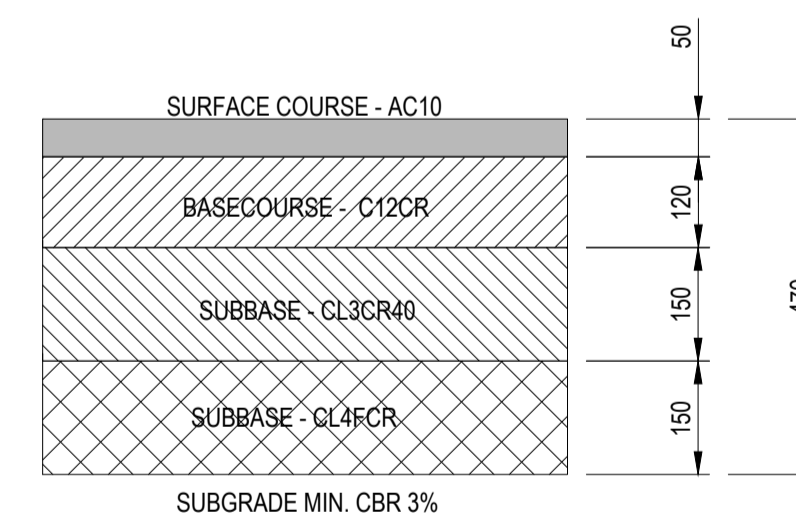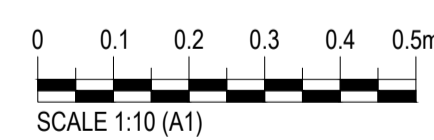


HEAVY DUTY FLEXIBLE PAVEMENT

INDICATIVE ONLY - SUBJECT TO GEOTECH REVIEW

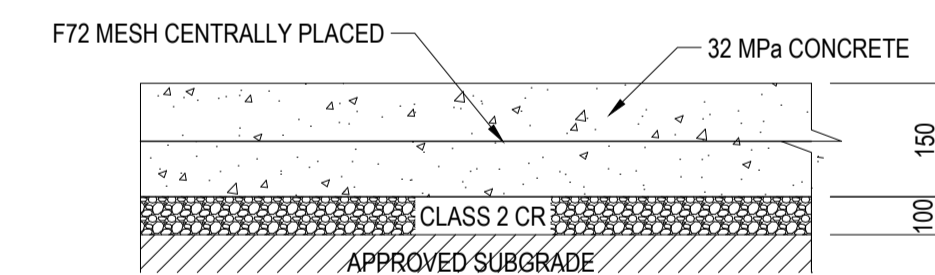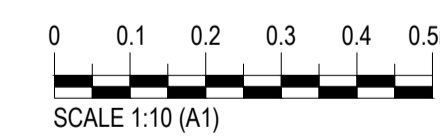

FOOTPATH PAVEMENT

INDICATIVE ONLY - SUBJECT TO GEOTECH REVIEW

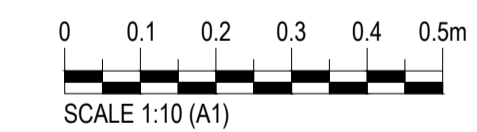

**WARNING**  
BEWARE OF UNDERGROUND/OVERHEAD SERVICES  
THE LOCATION OF SERVICES ARE APPROXIMATE ONLY AND THEIR EXACT POSITION SHOULD BE PROVEN ON SITE. NO GUARANTEE IS GIVEN THAT ALL EXISTING SERVICES ARE SHOWN. SPECIAL CONSIDERATION SHOULD BE GIVEN TO CONSTRUCTION PROCEDURES UNDER OVERHEAD ELECTRICITY TRANSMISSION LINES.

#	DESCRIPTION/REVISION	DATE	BY	CHKD



© Woodward Land & Civil Pty Ltd All Rights Reserved  
This document is produced by Woodward Land & Civil solely for the benefit of and use by the client in accordance with the terms of the retainer. Woodward Land & Civil Pty Ltd does not and shall not assume any responsibility or liability whatsoever to any third party arising out of any use or reliance by third party on the content of this documents.

**Woodward**  
WOODWARD LAND & CIVIL PTY LTD  
ACN 637 572 466  
T: 0403 090 178  
info@woodwardcivil.com.au

North:   
Drawing Status: **ISSUE FOR APPROVAL**  
(NOT FOR CONSTRUCTION)

**65 QUARRY ROAD LILYDALE  
FUNCTIONAL DESIGN  
DETAIL PLAN**

Designed : OM	Date : 06/03/26
Authorised : S.H.W	Checked : HT
Drawing No. : <b>FP024069 -FLP3 DP1</b>	Revision : <b>A</b>