


INDICATIVE FENCING & BUSINESS SIGNAGE


1:50 @ A3

INDICATIVE BUSINESS SIGNAGE - 1:20 @ A3

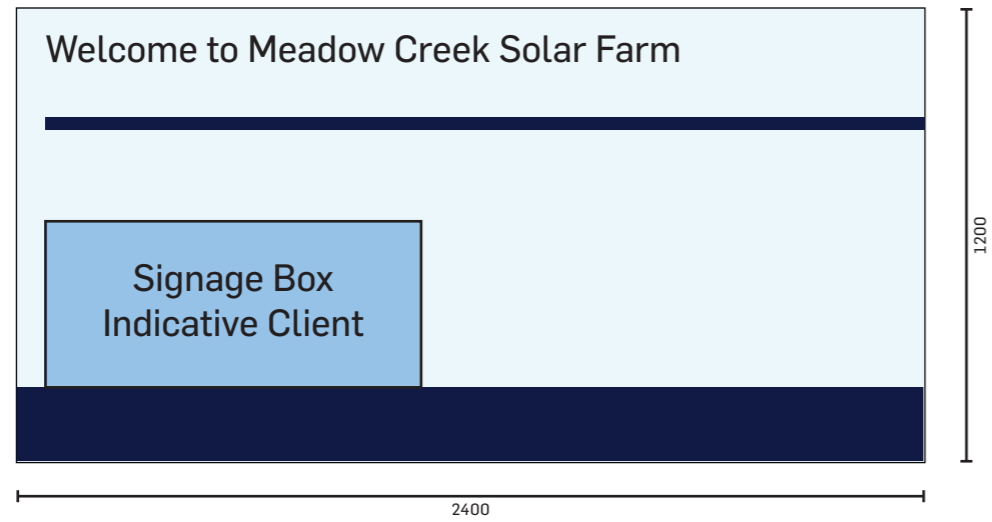

Main site access gates will display a flush 2.4x1.2m aluminium business identification sign.

INDICATIVE BUSINESS SIGNAGE

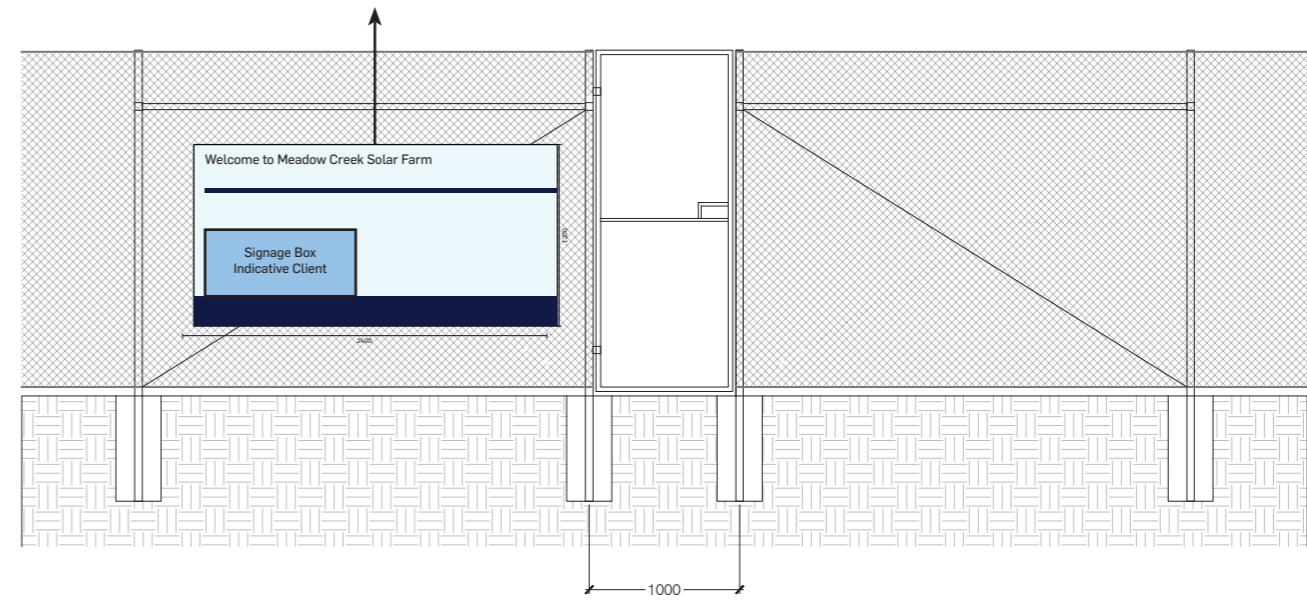


EXTERIOR FENCING PEDESTRIAN ACCESS GATE FRONT ELEVATION


ADVERTISED
PLAN

This copied document to be made available for the sole purpose of enabling its consideration and review as part of a planning process under the Planning and Environment Act 1987. The document must not be used for any purpose which may breach any copyright

EXTERIOR FENCING

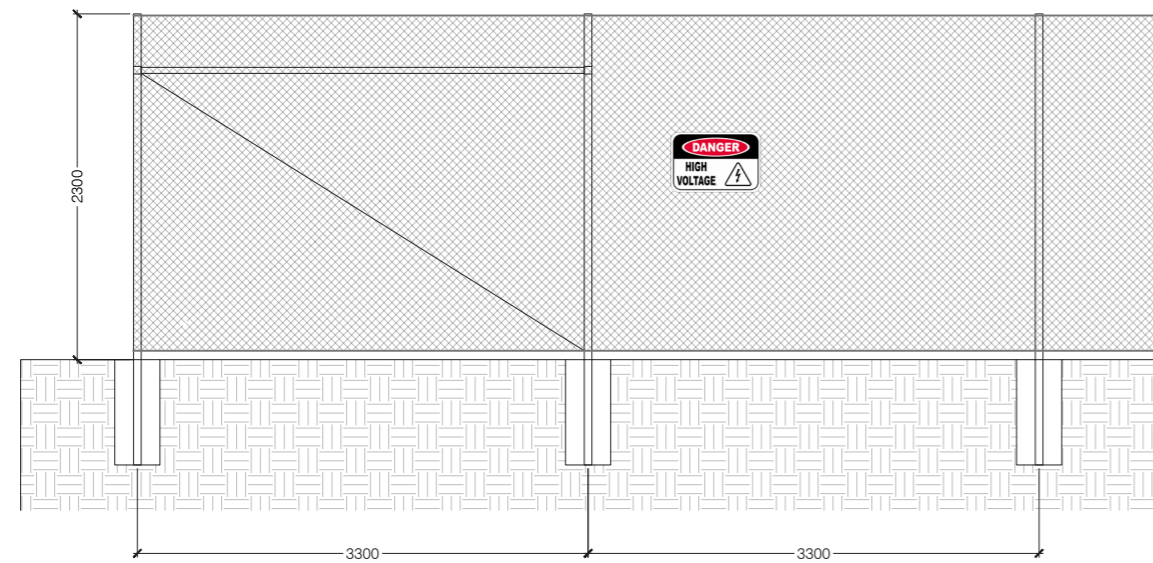


EXTERIOR FENCING FRONT ELEVATION

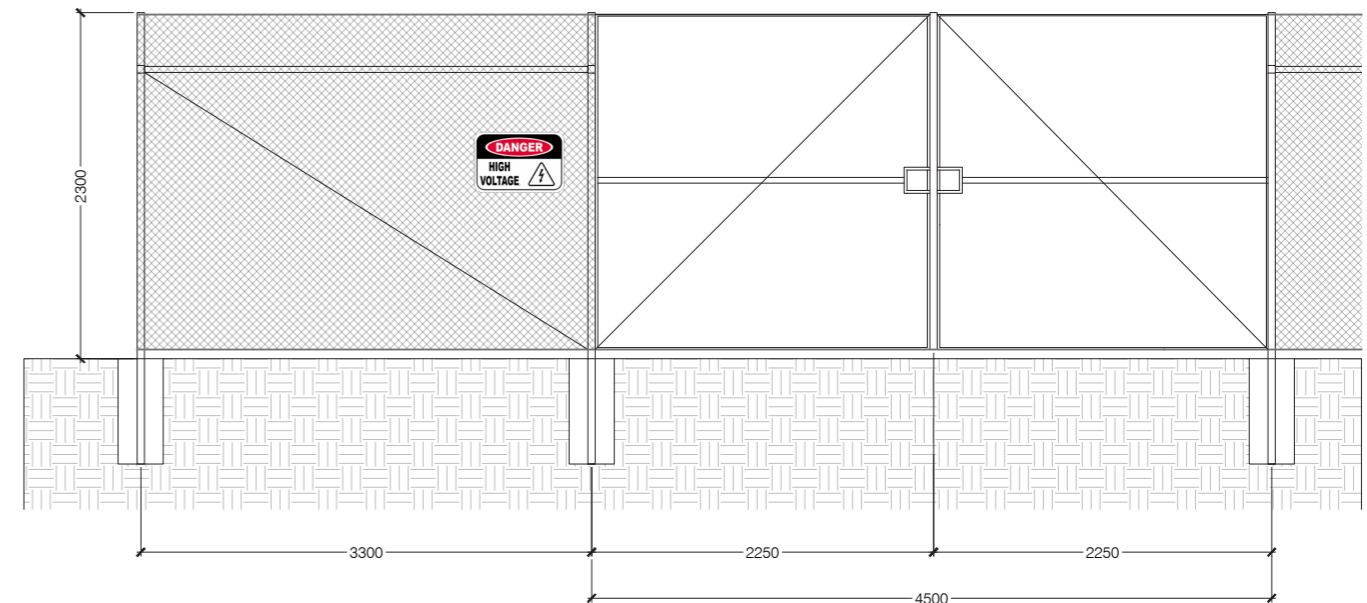

EXTERIOR FENCING VEHICULAR ACCESS GATE FRONT ELEVATION

INDICATIVE STOCK PROOF FENCING

1:30 @ A3

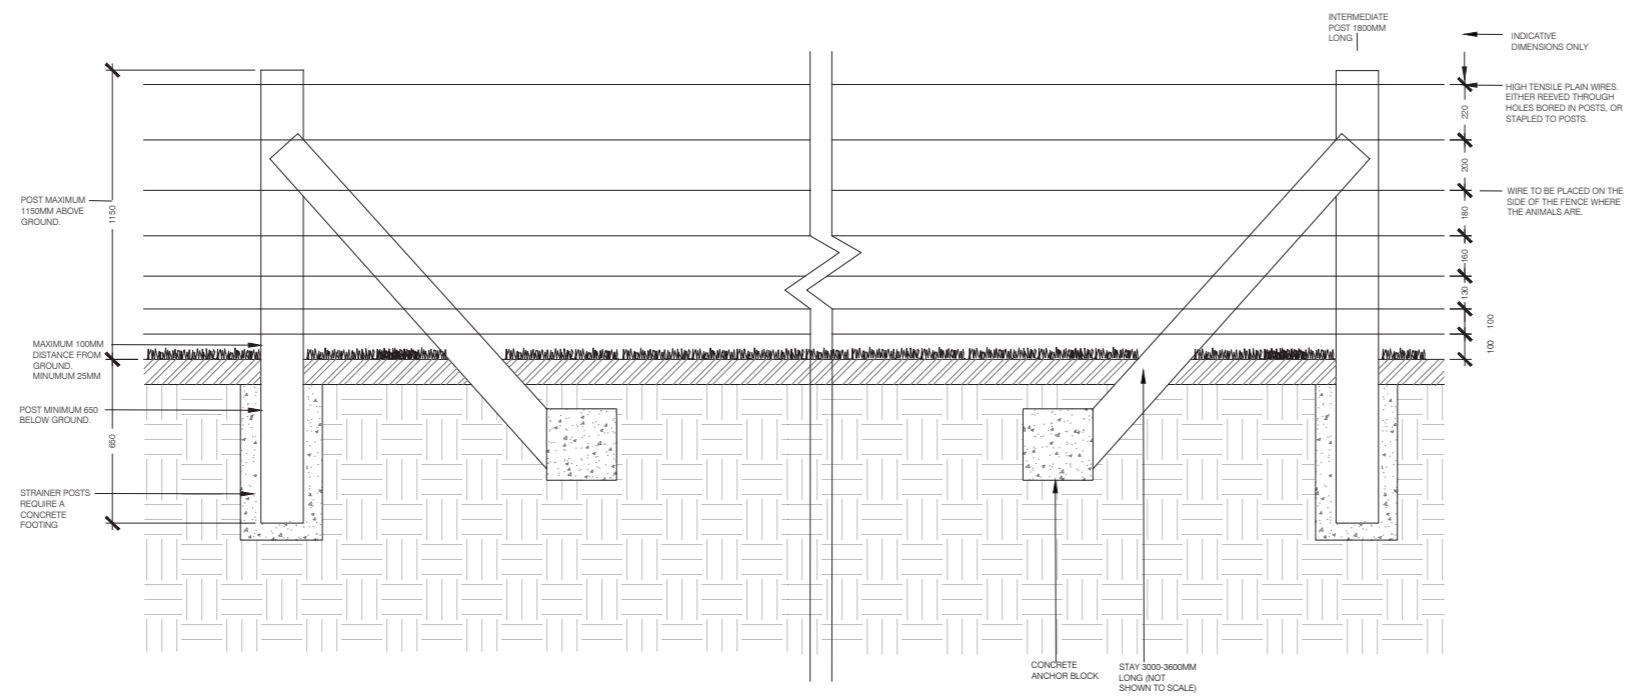


STOCK PROOF FENCING 1150MM - 1:30 @ A3


**ADVERTISED
PLAN**

This copied document to be made available for the sole purpose of enabling its consideration and review as part of a planning process under the Planning and Environment Act 1987. The document must not be used for any purpose which may breach any copyright

INDICATIVE SOLAR PANELS & TRACKER

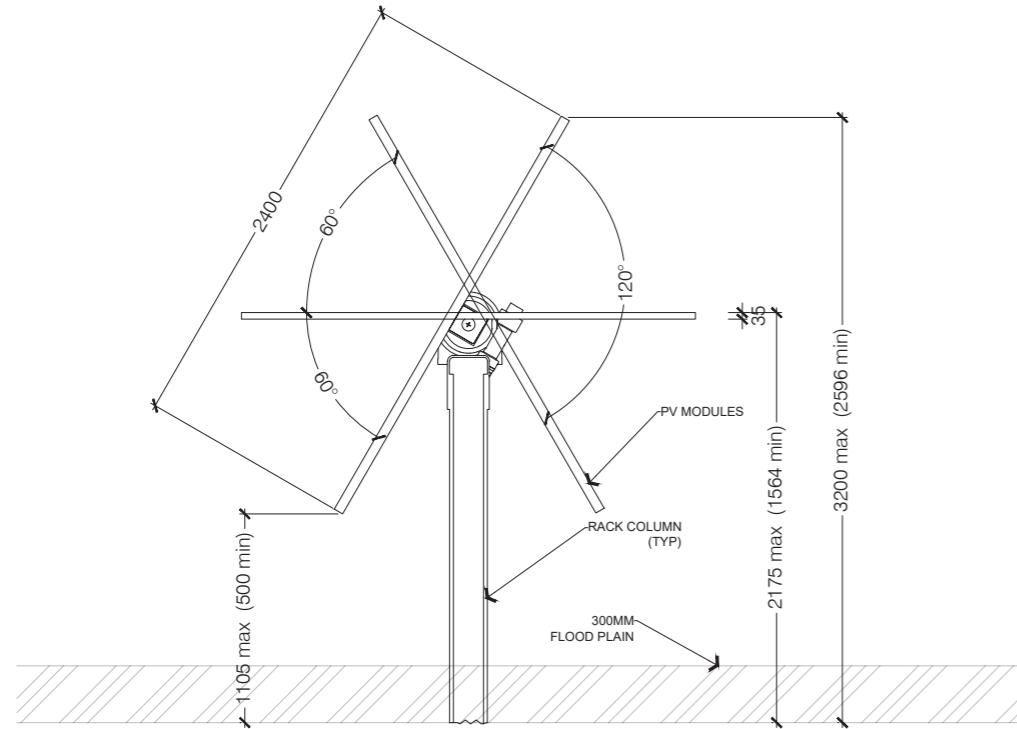


SIDE ELEVATION 1:40 @ A3

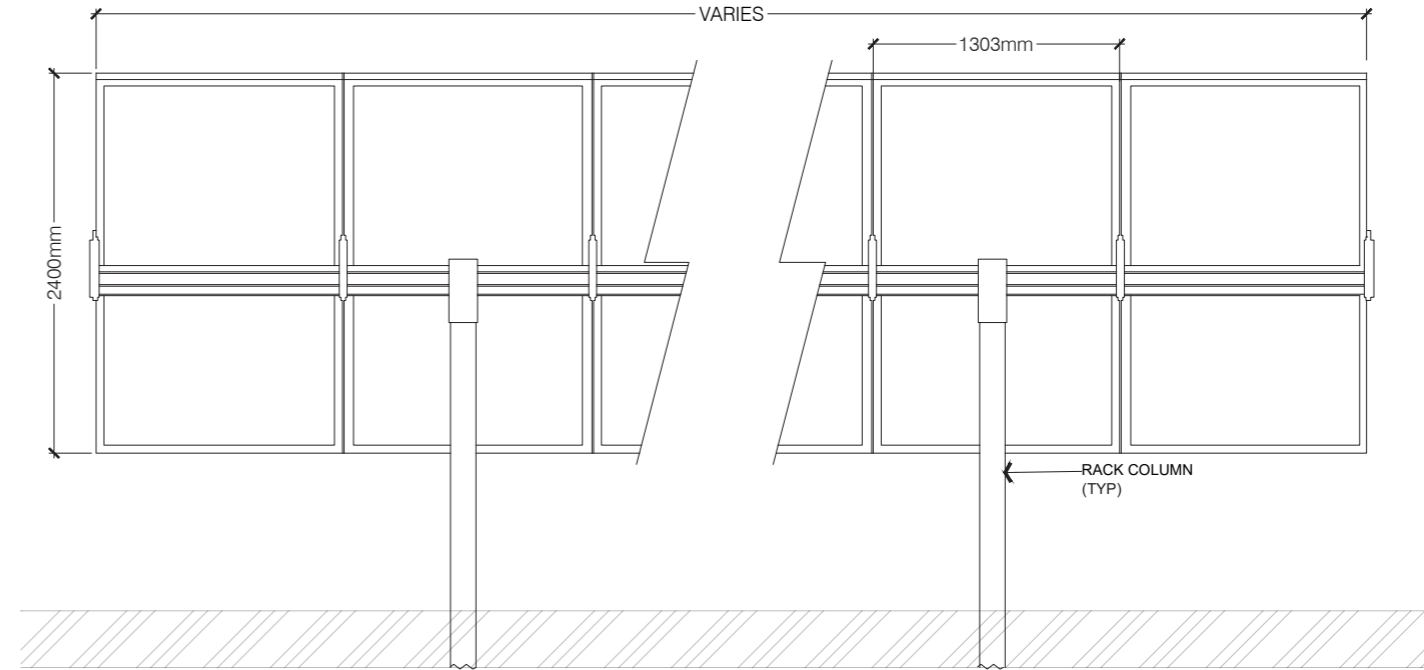

FRONT ELEVATION 1:40 @ A3

ADVERTISED PLAN

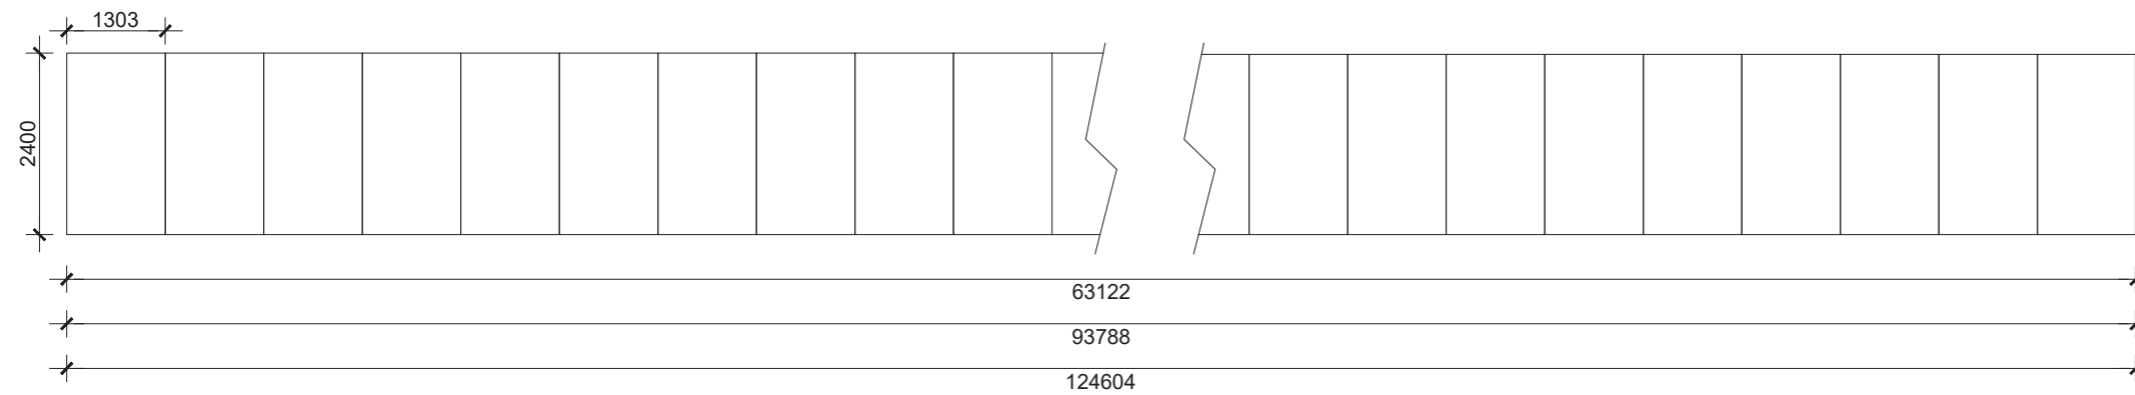


PLAN VIEW 1:100 @ A3
Solar panel table lengths as per site plan

This copied document to be made available for the sole purpose of enabling its consideration and review as part of a planning process under the Planning and Environment Act 1987. The document must not be used for any purpose which may breach any copyright


INDICATIVE WATER TANK 45,000L

1:50 @ A3

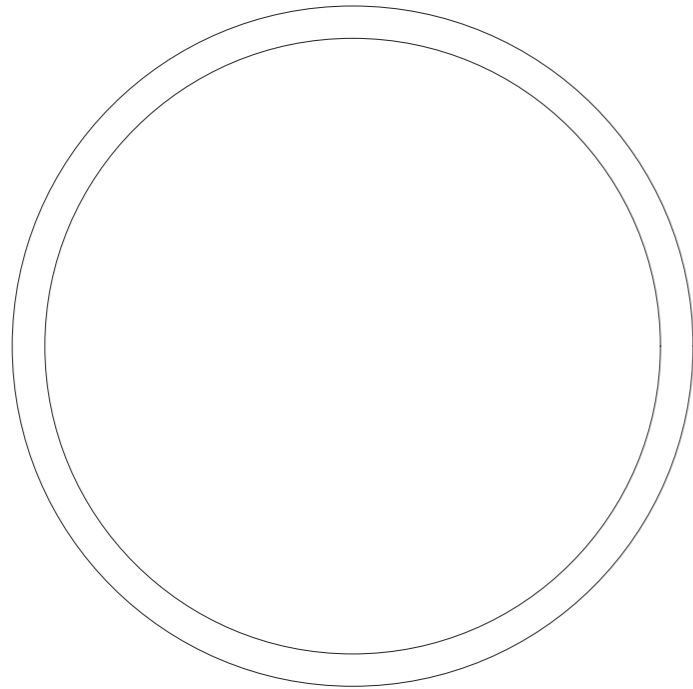


PLAN VIEW

ADVERTISED
PLAN

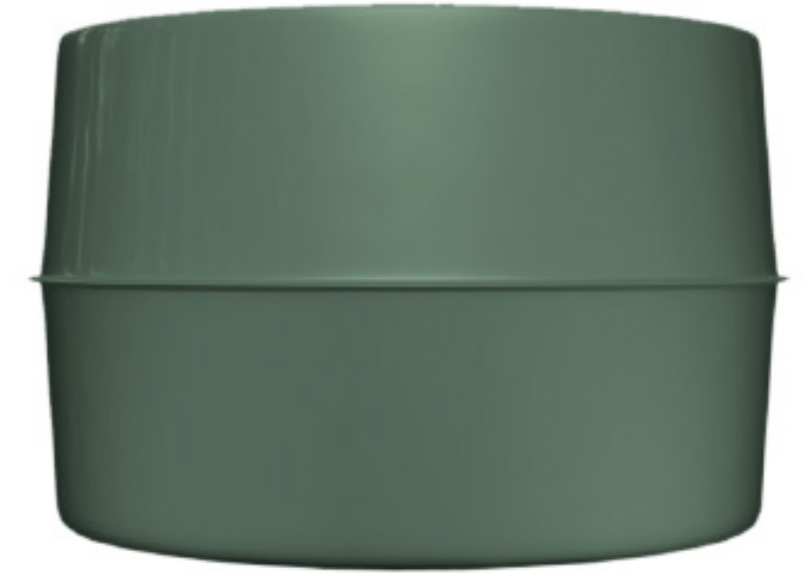

PROPOSED WATER TANK COLOUR

(COLORBOND PALE EUCALYPT)

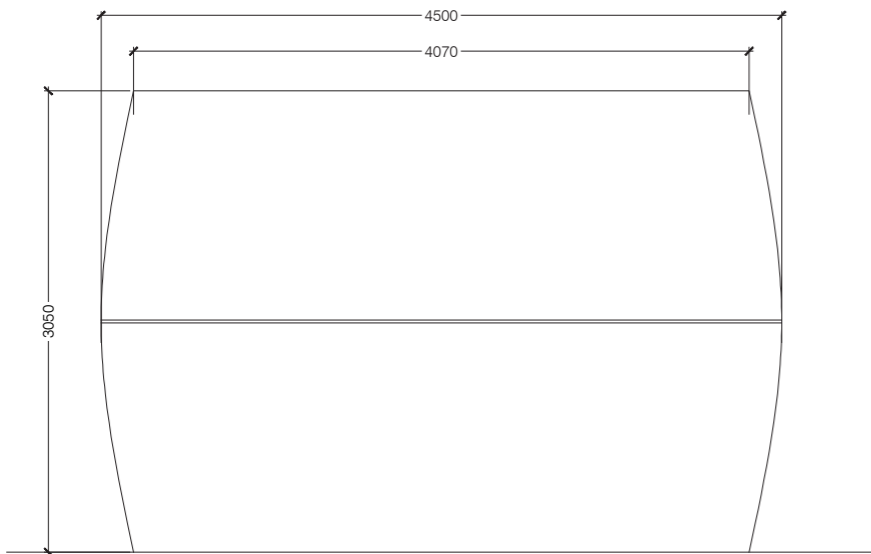

FRONT ELEVATION




SIDE ELEVATION

This copied document to be made available for the sole purpose of enabling its consideration and review as part of a planning process under the Planning and Environment Act 1987. The document must not be used for any purpose which may breach any copyright

INDICATIVE WATER TANK 288,000L

1:75 @ A3

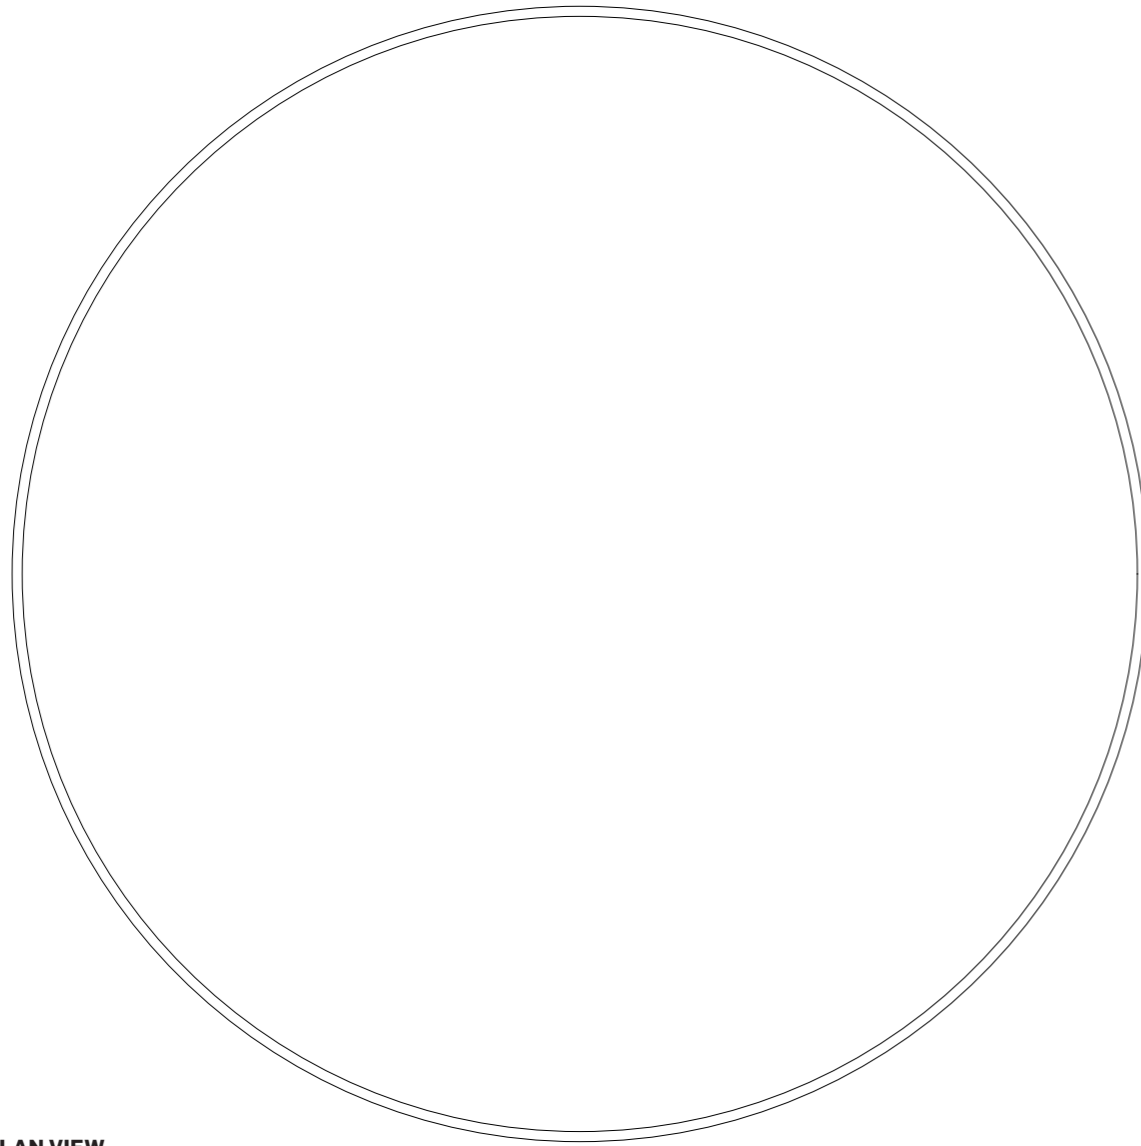

PLAN VIEW




FRONT ELEVATION

ADVERTISED
PLAN



PROPOSED WATER TANK COLOUR
(BLUE EXTERNAL COAT PLUS)

This copied document to be made available for the sole purpose of enabling its consideration and review as part of a planning process under the Planning and Environment Act 1987. The document must not be used for any purpose which may breach any copyright

 


SIDE ELEVATION



INDICATIVE INVERTER & TRANSFORMER

1:50 @ A3


TRANSFORMER 1:150 @ A3

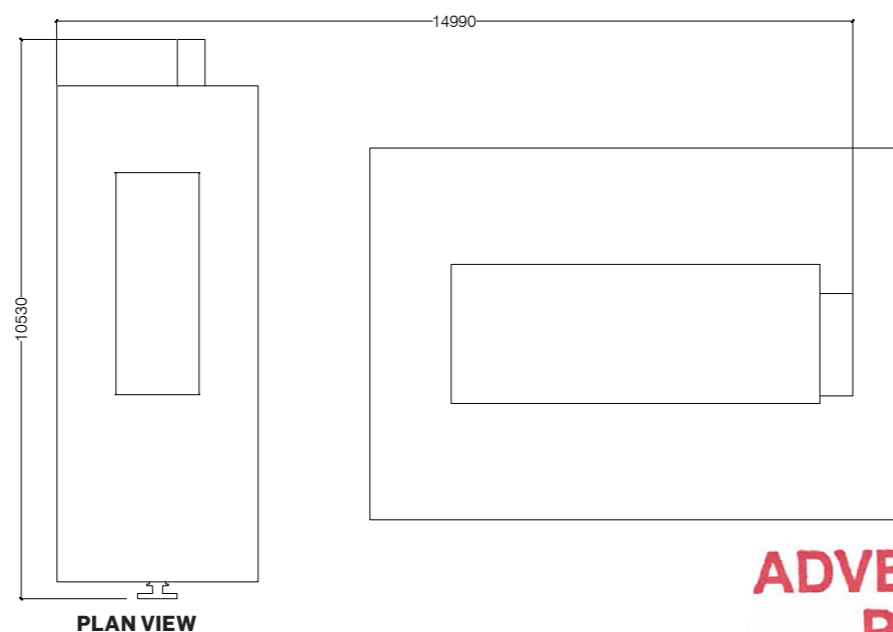

INVERTER 1:50 @ A3

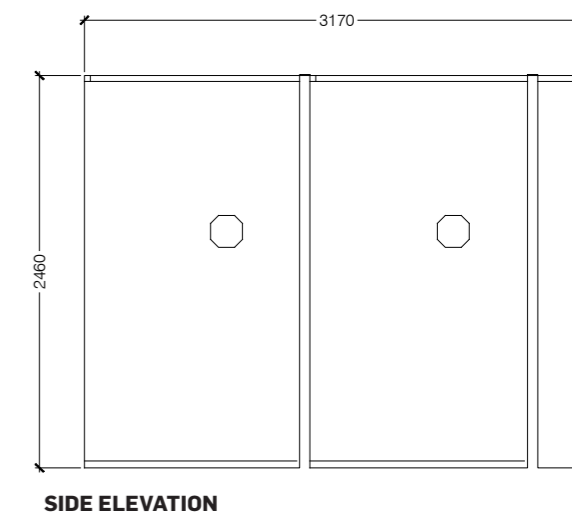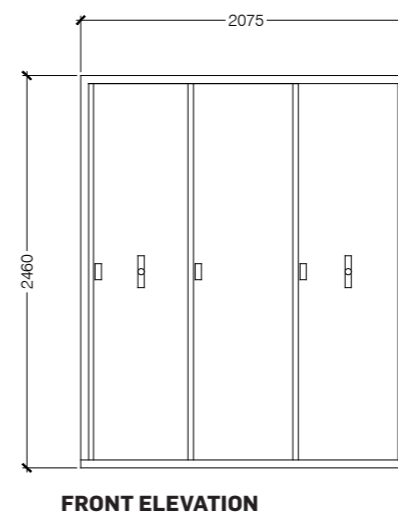

ADVERTISED
PLAN

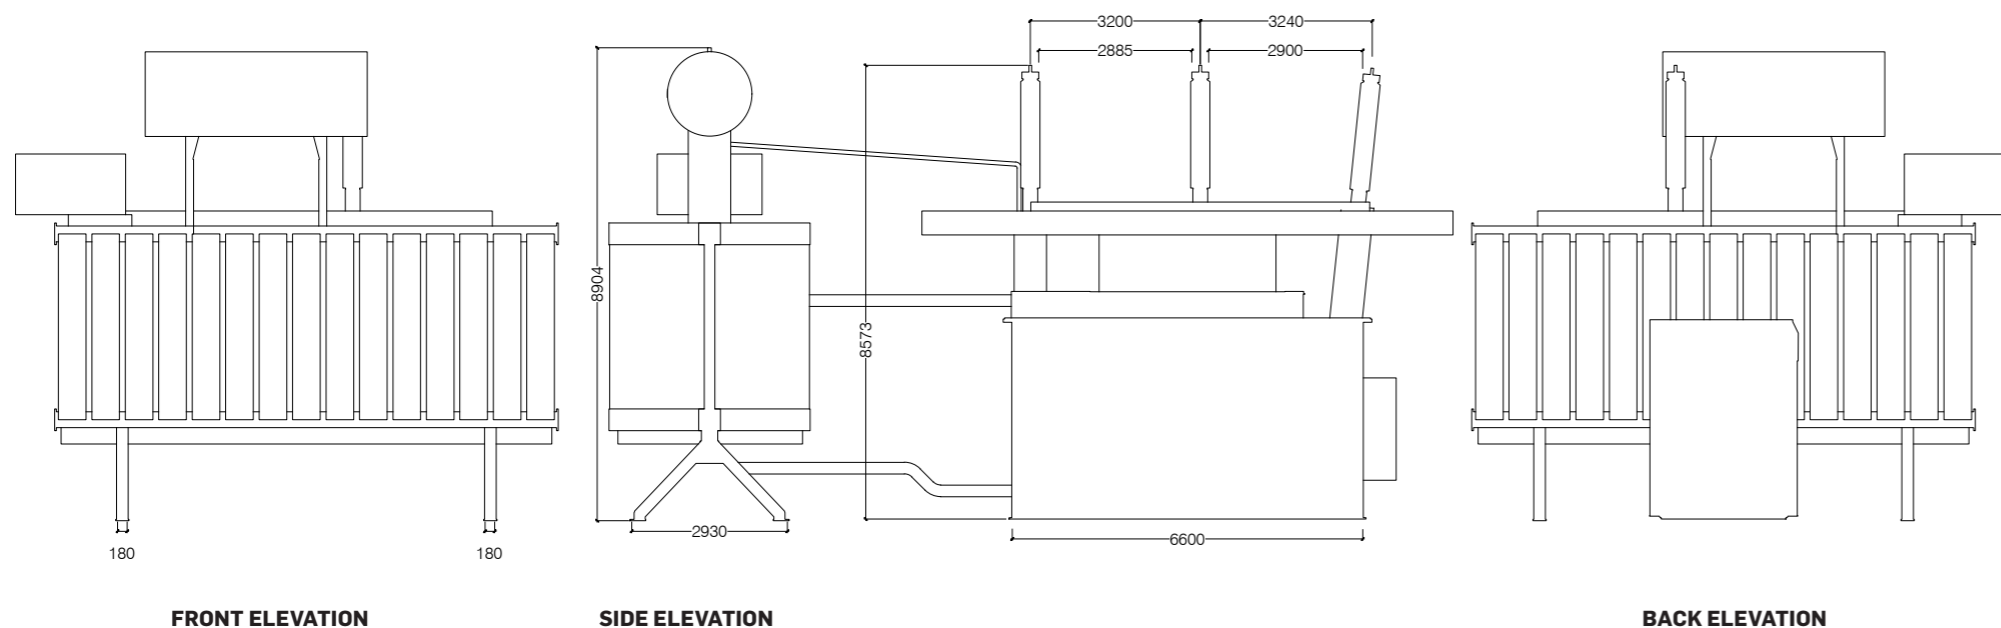


This copied document to be made available for the sole purpose of enabling its consideration and review as part of a planning process under the Planning and Environment Act 1987. The document must not be used for any purpose which may breach any copyright

INDICATIVE DOCKER 220KV TERMINAL SUBSTATION PLAN - ABOVE GROUND TRANSMISSION LINE

1:750 @ A3

This copied document to be made available for the sole purpose of enabling its consideration and review as part of a planning process under the Planning and Environment Act 1987. The document must not be used for any purpose which may breach any copyright

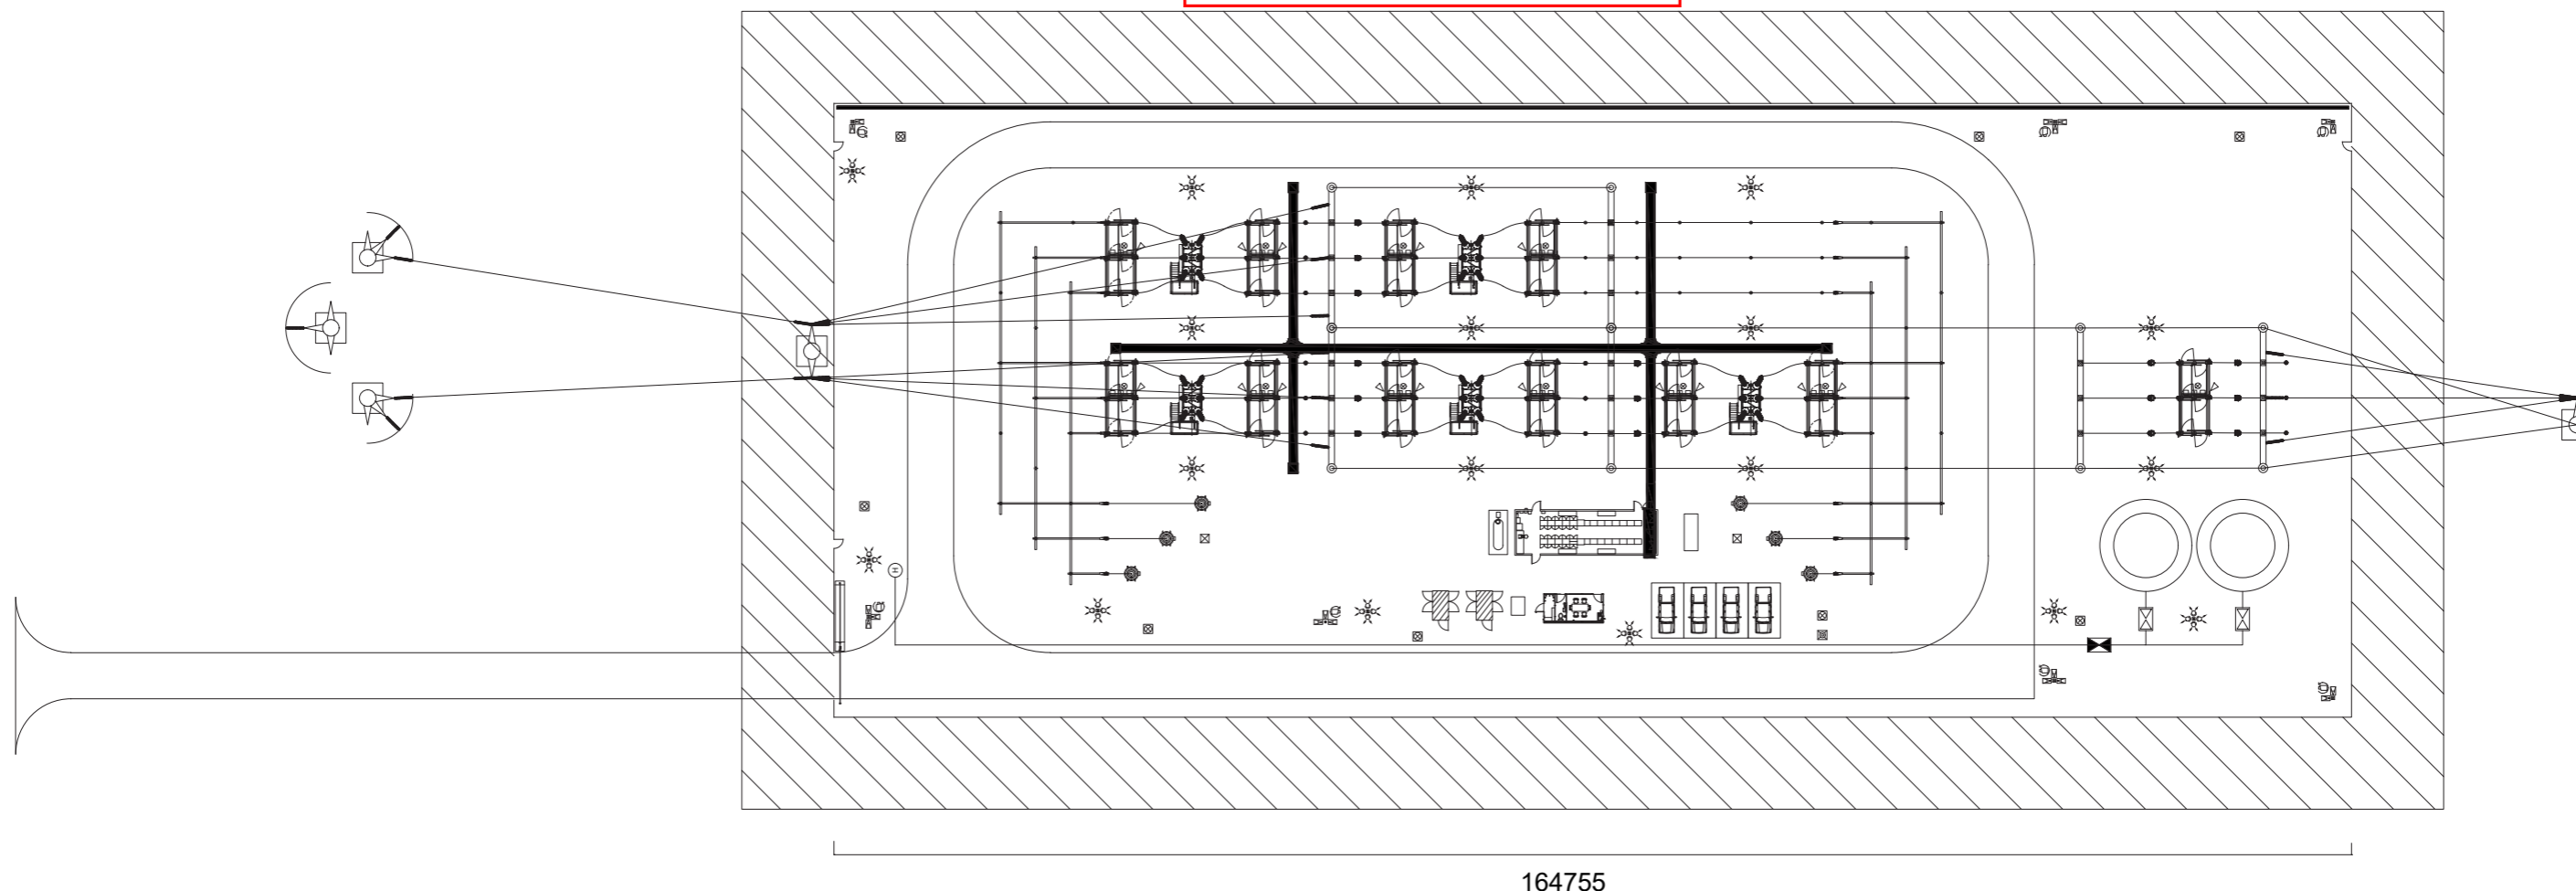

164755


ADVERTISED
PLAN



INDICATIVE MEADOW CREEK 33/220KV COLLECTOR SUBSTATION PLAN - ABOVE GROUND TRANSMISSION LINE

1:750 @ A3


ADVERTISED
PLAN

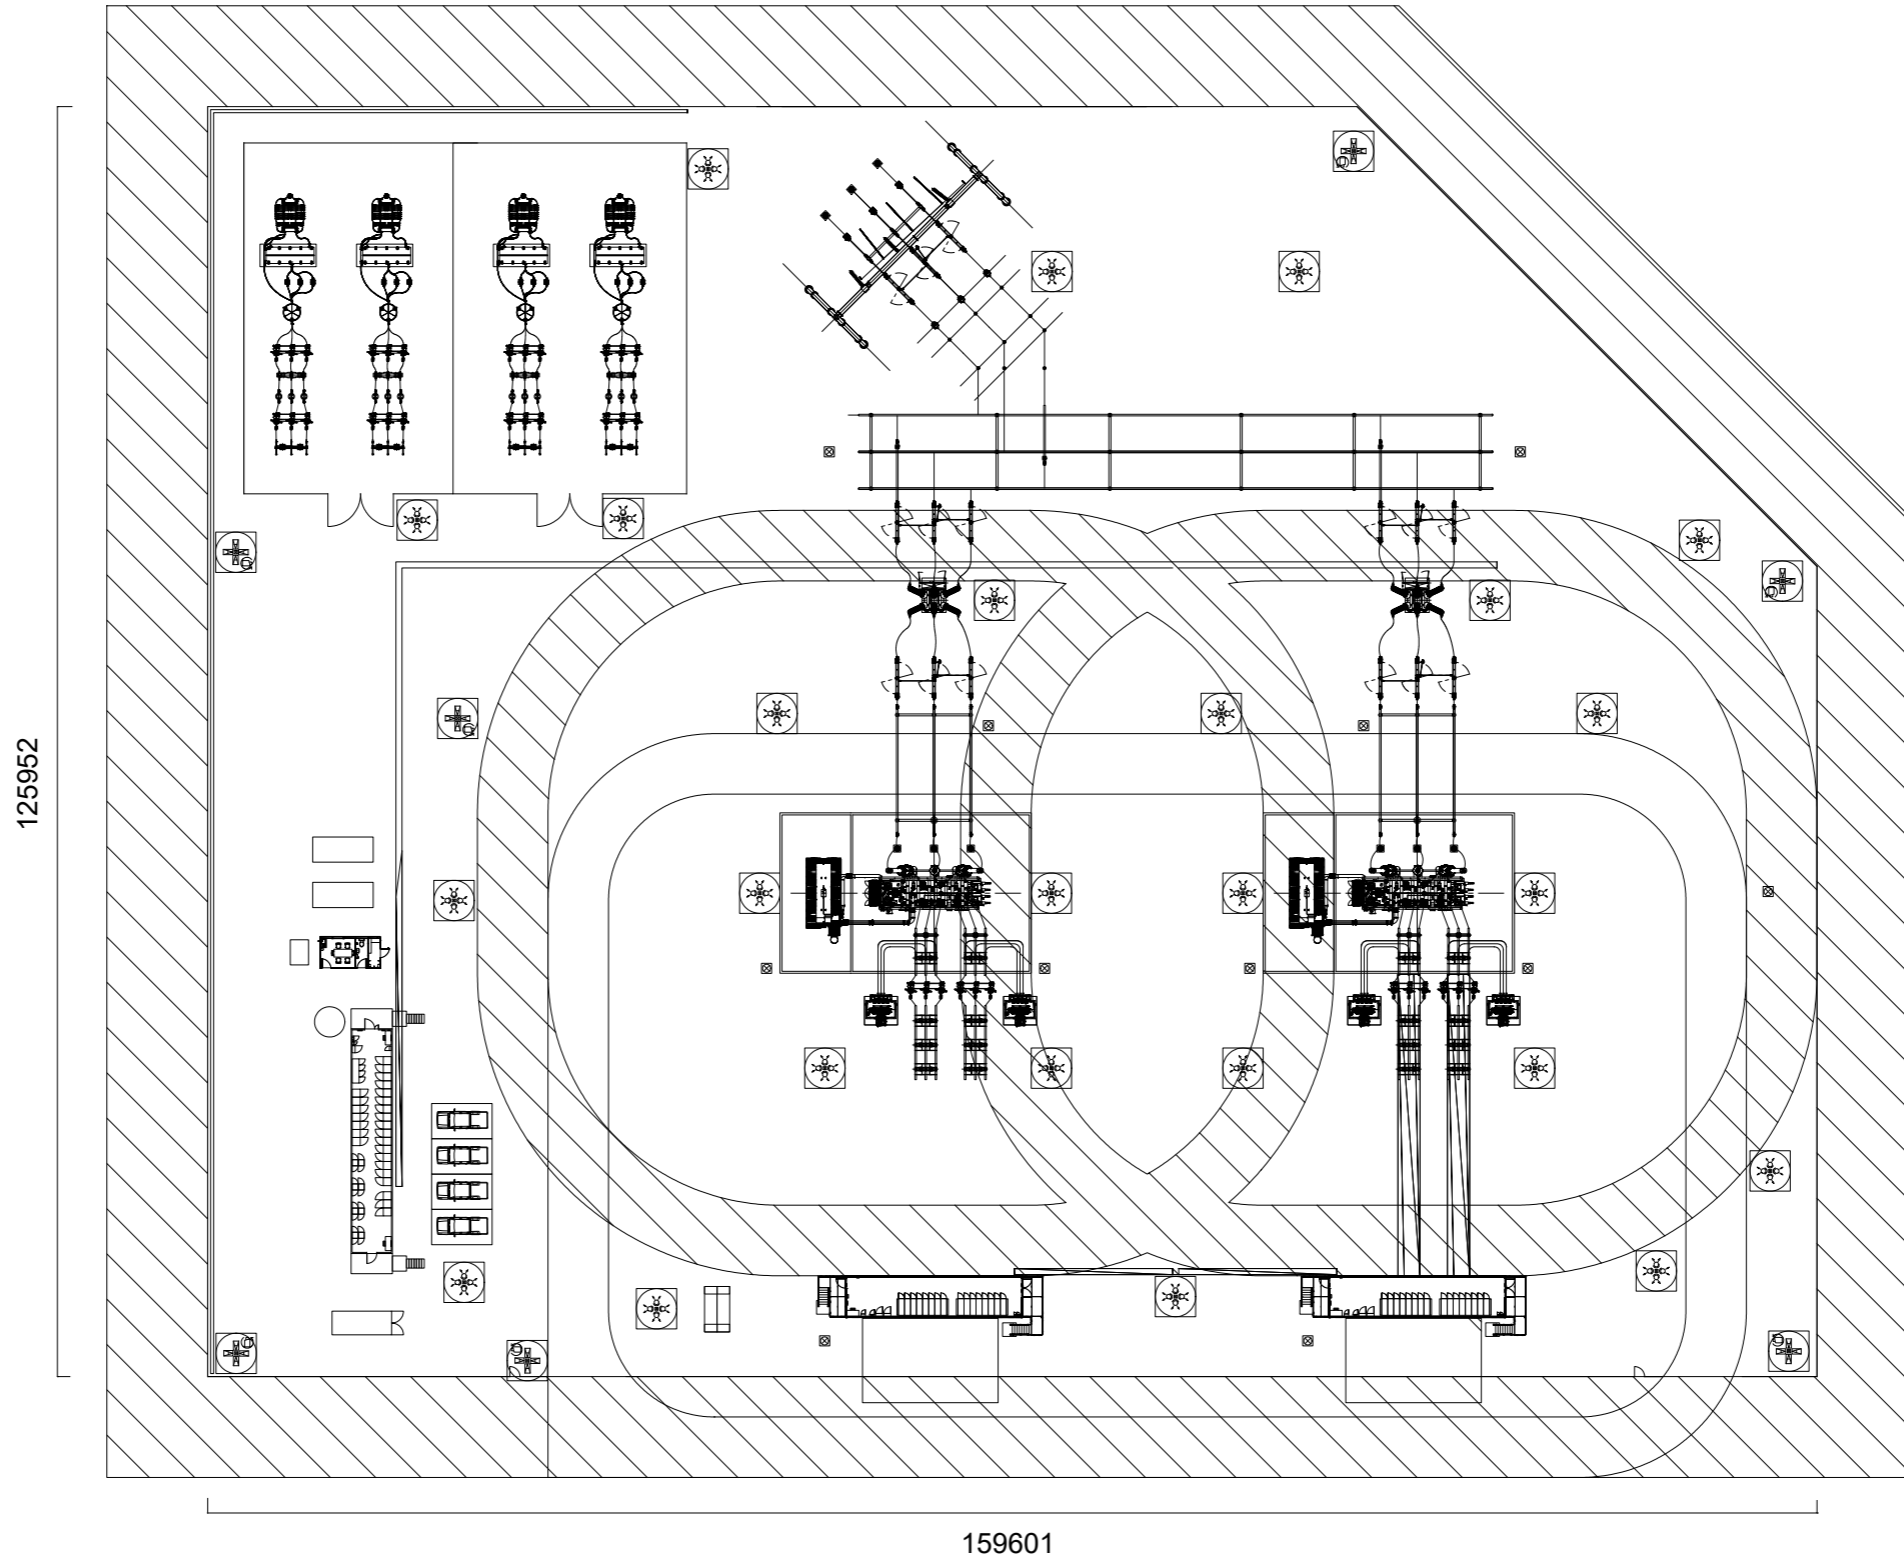



This copied document to be made available for the sole purpose of enabling its consideration and review as part of a planning process under the Planning and Environment Act 1987. The document must not be used for any purpose which may breach any copyright

INDICATIVE SUBSTATION CONTROL ROOM


1:100 @ A3

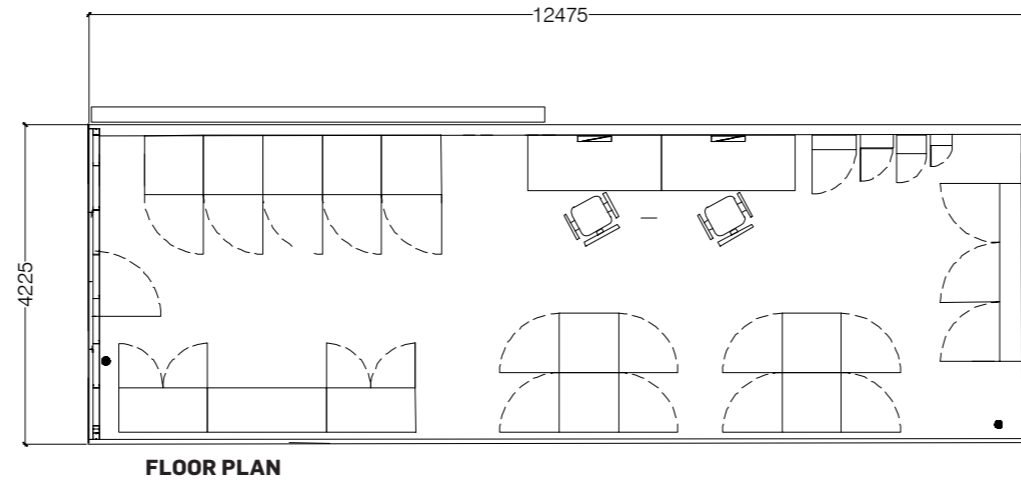

**ADVERTISED
PLAN**

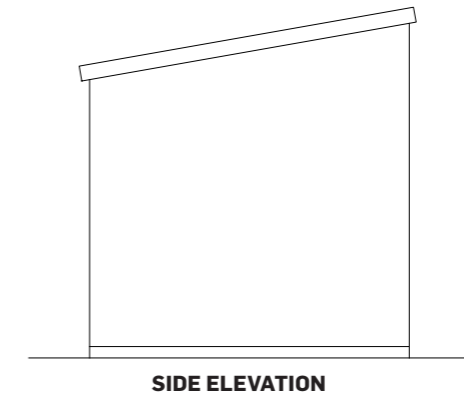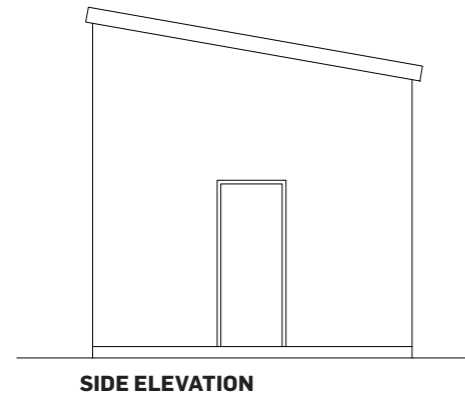


This copied document to be made available for the sole purpose of enabling its consideration and review as part of a planning process under the Planning and Environment Act 1987. The document must not be used for any purpose which may breach any copyright

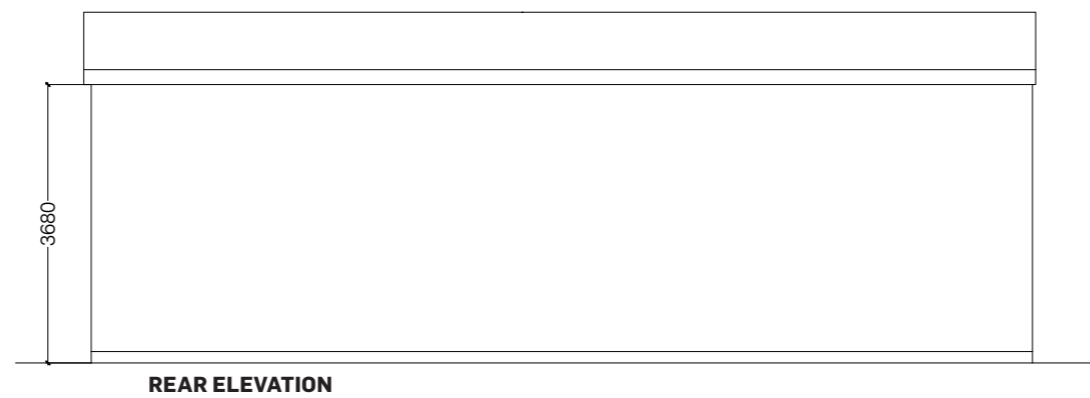


INDICATIVE BATTERY ENERGY STORAGE SYSTEM HOUSING CONTAINER

1:50 @ A3

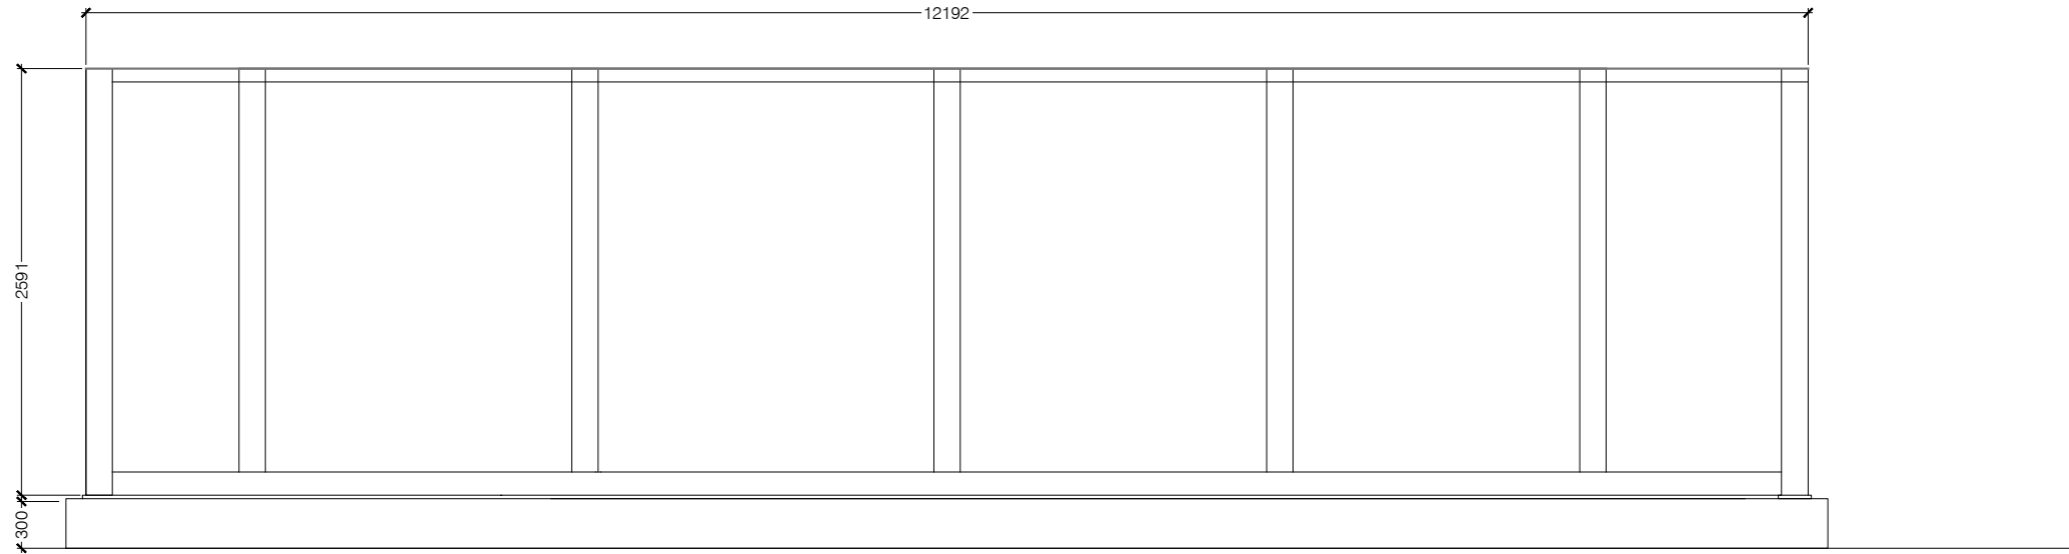


FRONT ELEVATION

**ADVERTISED
PLAN**

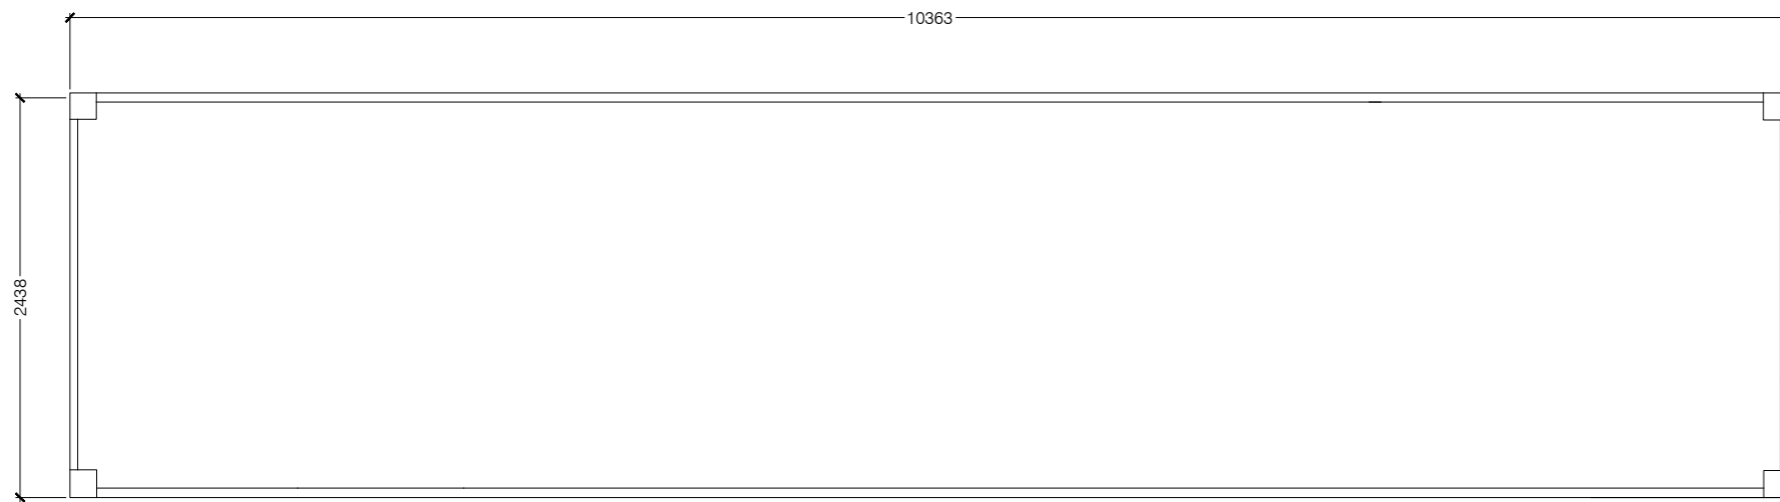

FLOOR PLAN

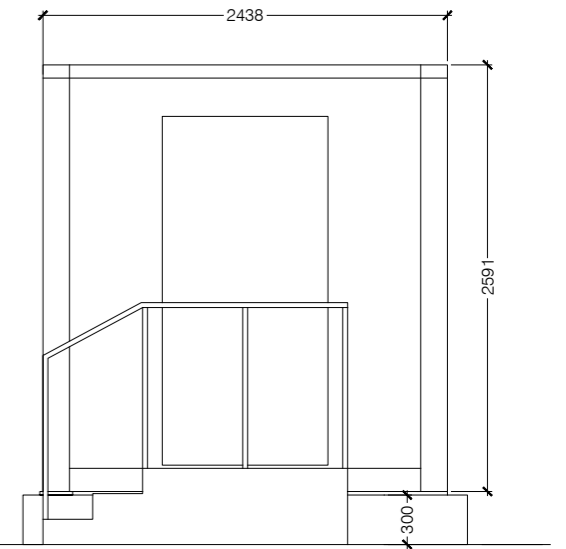


SIDE ELEVATION

This copied document to be made available for the sole purpose of enabling its consideration and review as part of a planning process under the Planning and Environment Act 1987. The document must not be used for any purpose which may breach any copyright

INDICATIVE BATTERY ENERGY STORAGE SYSTEM

1:1000 @ A3

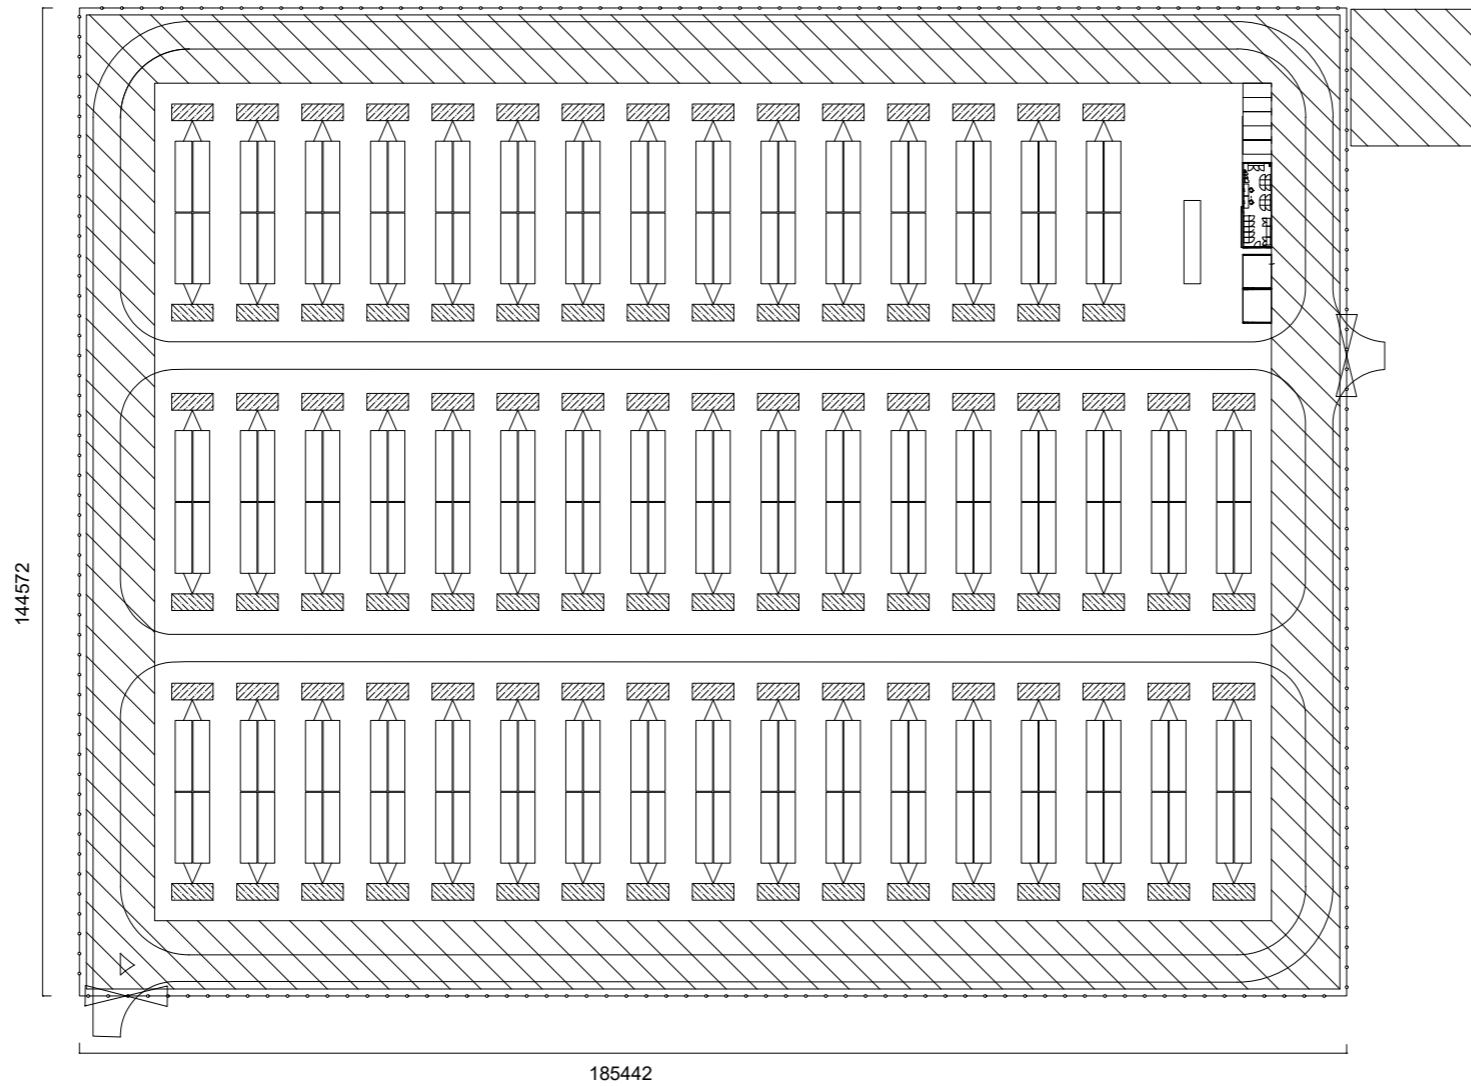


**ADVERTISED
PLAN**

This copied document to be made available for the sole purpose of enabling its consideration and review as part of a planning process under the Planning and Environment Act 1987. The document must not be used for any purpose which may breach any copyright

INDICATIVE SWITCH ROOM


1:100 @ A3

This copied document to be made available for the sole purpose of enabling its consideration and review as part of a planning process under the Planning and Environment Act 1987. The document must not be used for any purpose which may breach any copyright

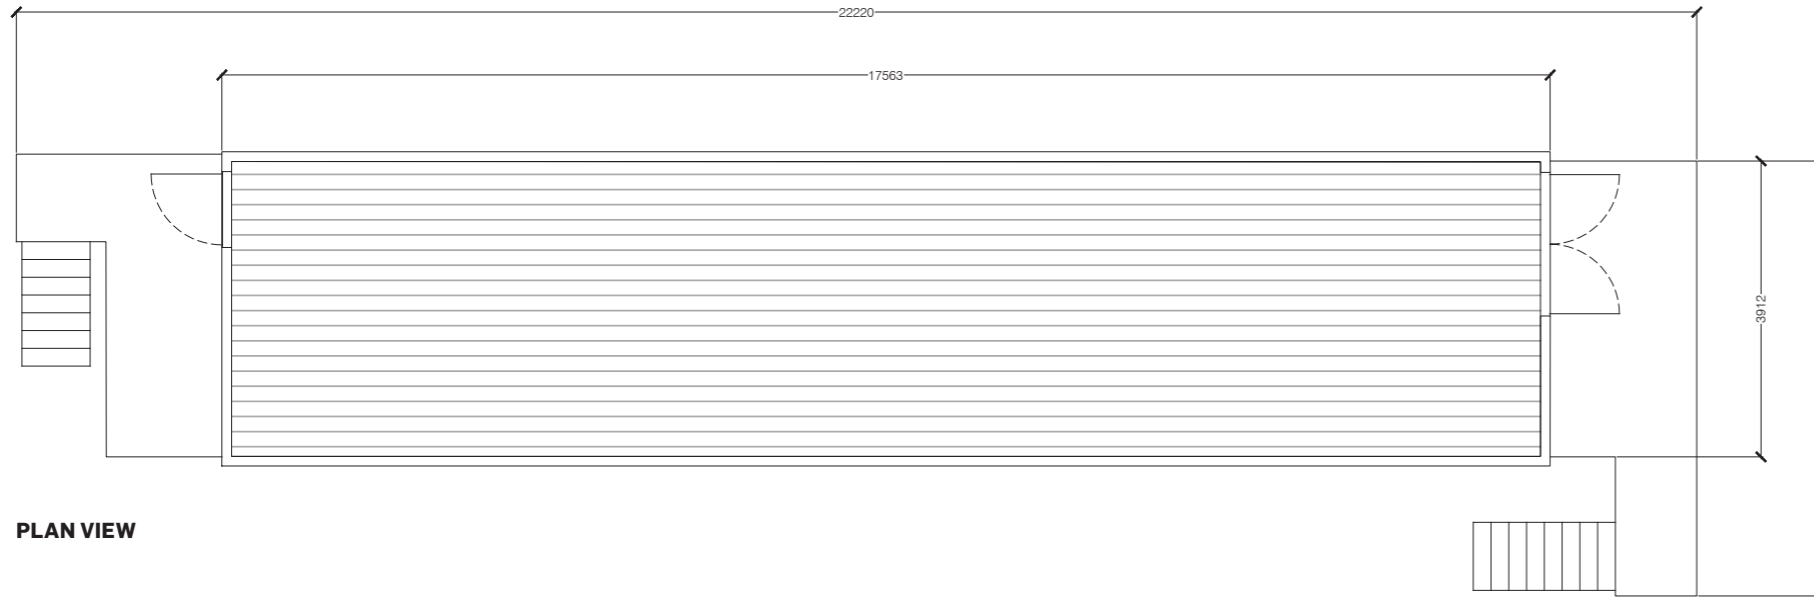


PLAN VIEW

ADVERTISED
PLAN

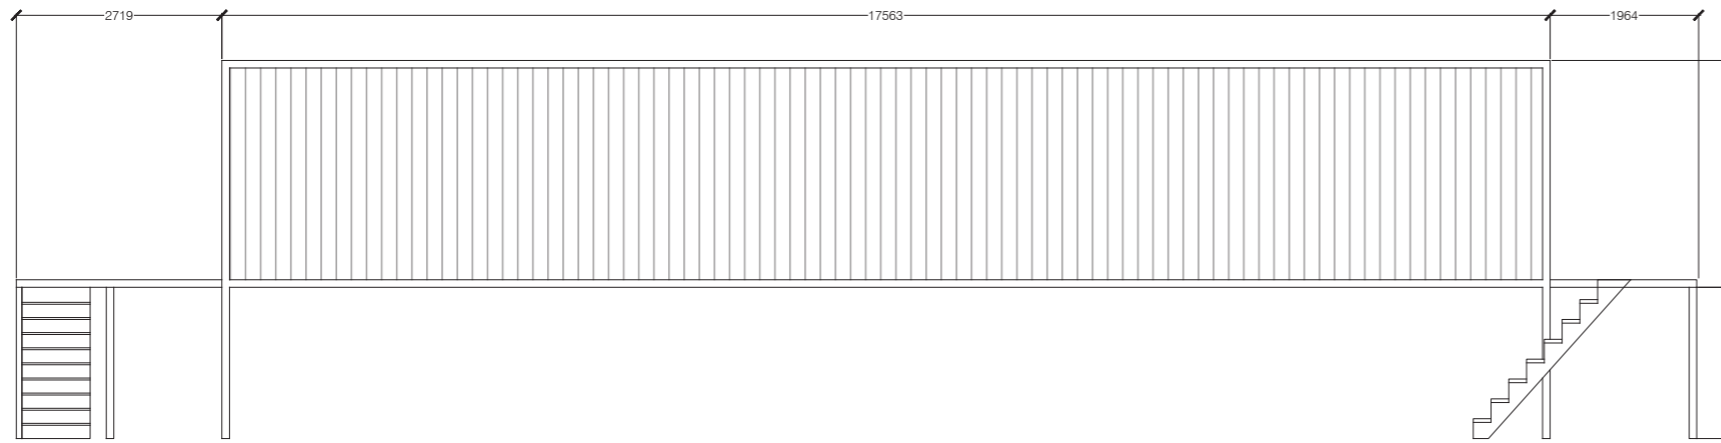

FRONT ELEVATION

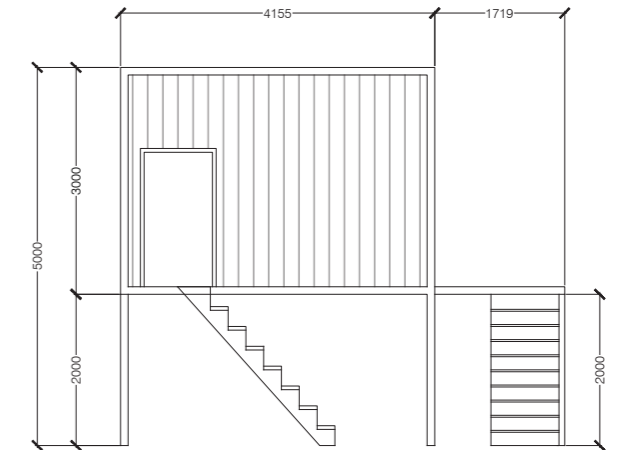


SIDE ELEVATION

INDICATIVE TRANSMISSION LINE TOWERS

1:500 @ A3

ADVERTISED PLAN

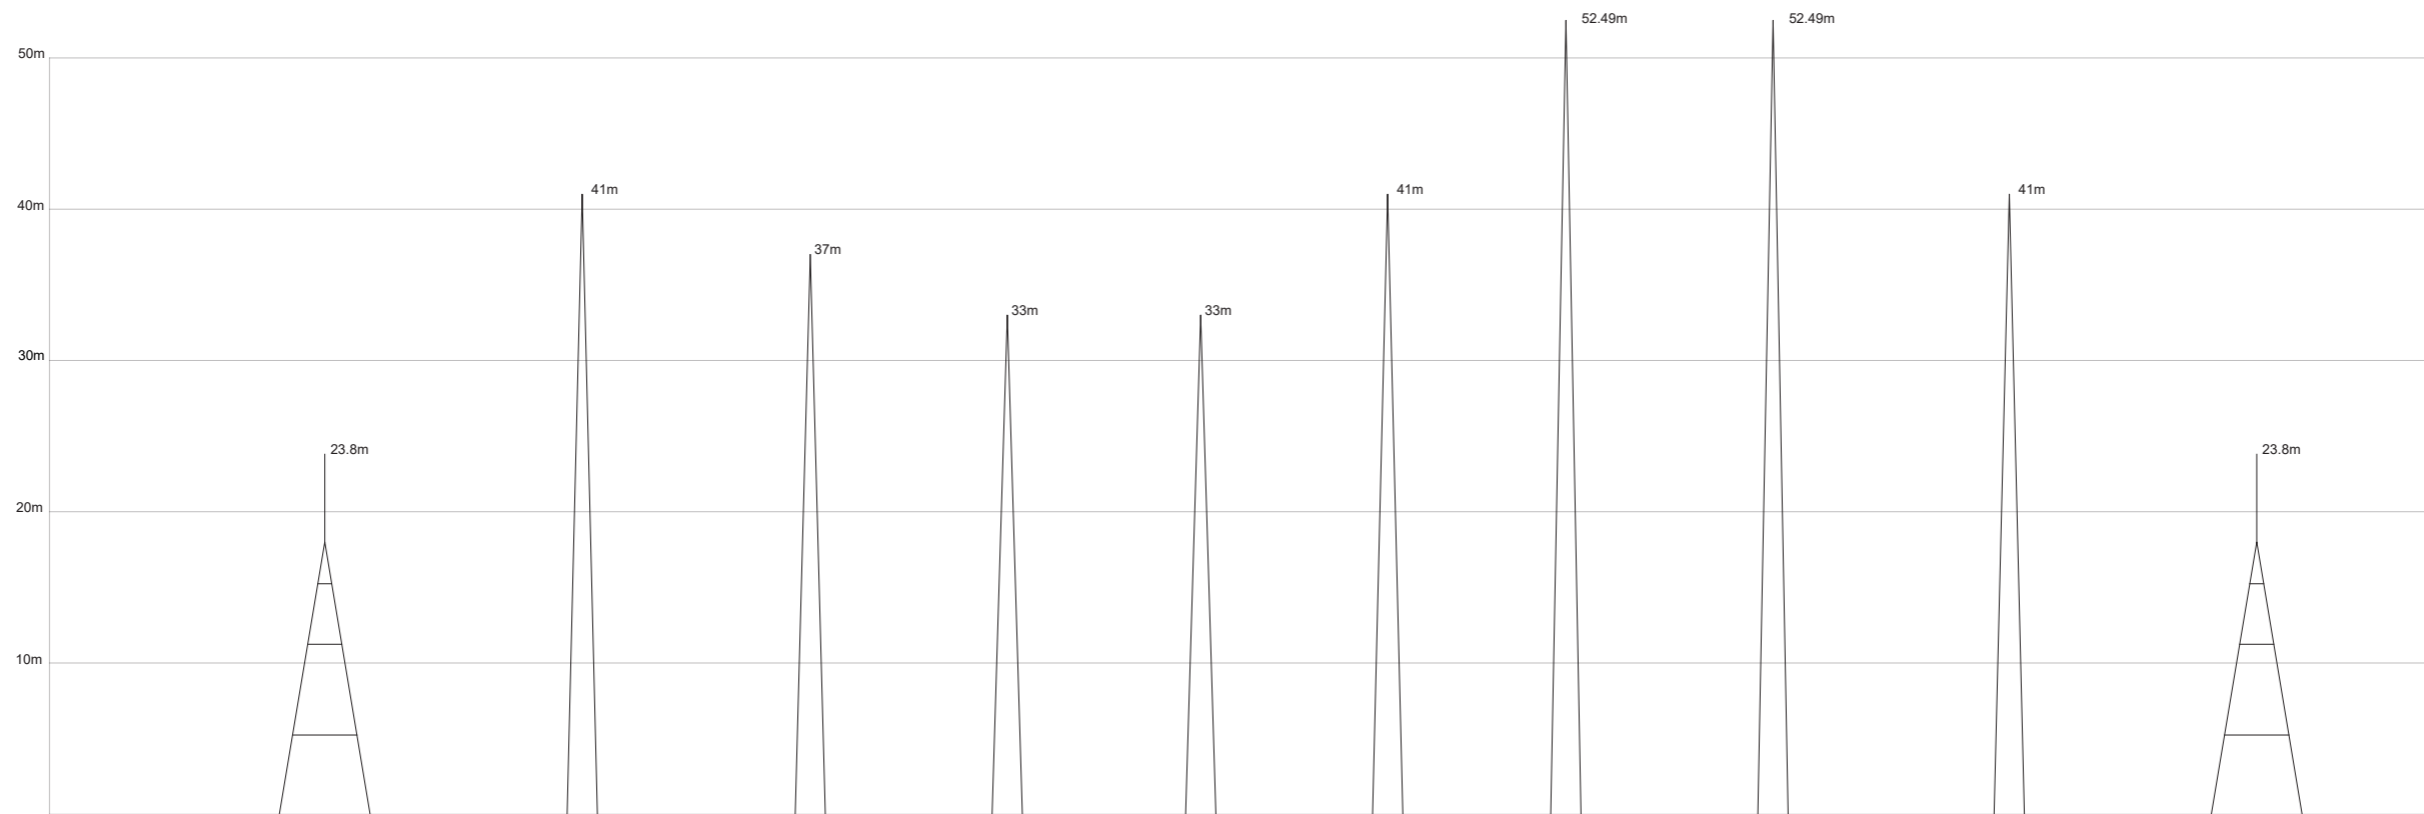

This copied document to be made available for the sole purpose of enabling its consideration and review as part of a planning process under the Planning and Environment Act 1987. The document must not be used for any purpose which may breach any copyright