


PLAN OF PROPOSED EASEMENT REMOVAL AND VARIATION

This copied document to be made available for the sole purpose of enabling its consideration and review as part of a planning process under the Planning and Environment Act 1987. The document must not be used for any purpose which may breach any copyright

Lot 2 on PS432271H

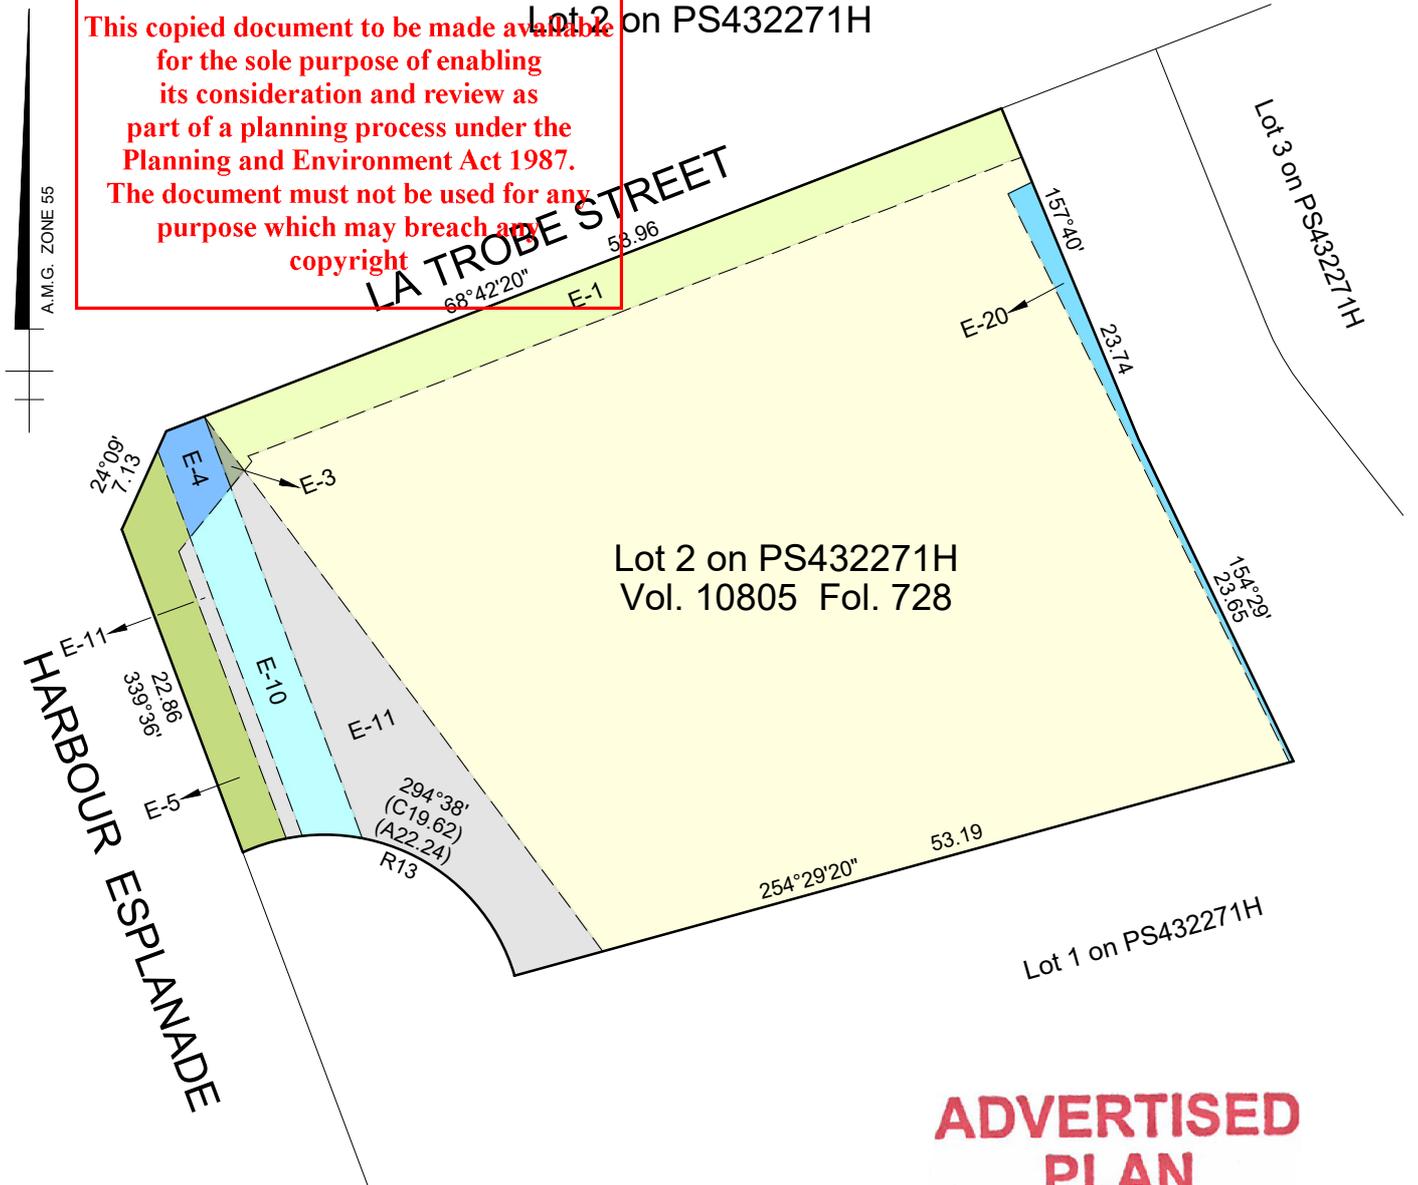

Lot 2 on PS432271H
Vol. 10805 Fol. 728

ADVERTISED PLAN

LEGEND

Un-encumbered Subject land

EASEMENTS TO BE REMOVED

- E-1** Water Supply & Sewerage in favour of City West Water LTD
- E-3** Water Supply & Sewerage in favour of City West Water LTD
Light & Air in favour of Lot 1 on PS432271H
- E-4** Water Supply & Sewerage in favour of City West Water LTD
Light & Air in favour of Lot 1 on PS432271H
- E-5** Water Supply & Sewerage in favour of City West Water LTD
Light & Air in favour of Lot 1 on PS432271H
- E-10** Light & Air in favour of Lot 1 on PS432271H
- E-11** Light & Air in favour of Lot 1 on PS432271H

EASEMENTS TO BE VARIED

- E-11** Drainage in favour of Lot 1 on PS432271H

EASEMENTS TO BE RETAINED

- E-4** Drainage in favour of Land in PS431464B
Drainage in favour of Victorian Urban Development Authority
- E-10** Drainage in favour of Land in PS431464B
Drainage in favour of Victorian Urban Development Authority
- E-20** Drainage in favour of Lot 1 on PS432271H


ORIGINAL SCALE	SHEET SIZE	SCALE
1:500	A4	5 0 5 10 15 LENGTHS ARE IN METRES

695-699 La Trobe Street
DOCKLANDS VIC 3008
Version 1
REF. 24876-E-2 Sheet 1 of 1

TAYLORS
Urban Development | Infrastructure
8/270 Ferntree Gully Road, Notting Hill VIC 3168
Phone: (03) 9501 2800 | www.taylorstds.com.au

PLAN OF PROPOSED EASEMENTS

This copied document to be made available for the sole purpose of enabling its consideration and review as part of a planning process under the Planning and Environment Act 1987. The document must not be used for any purpose which may breach any copyright

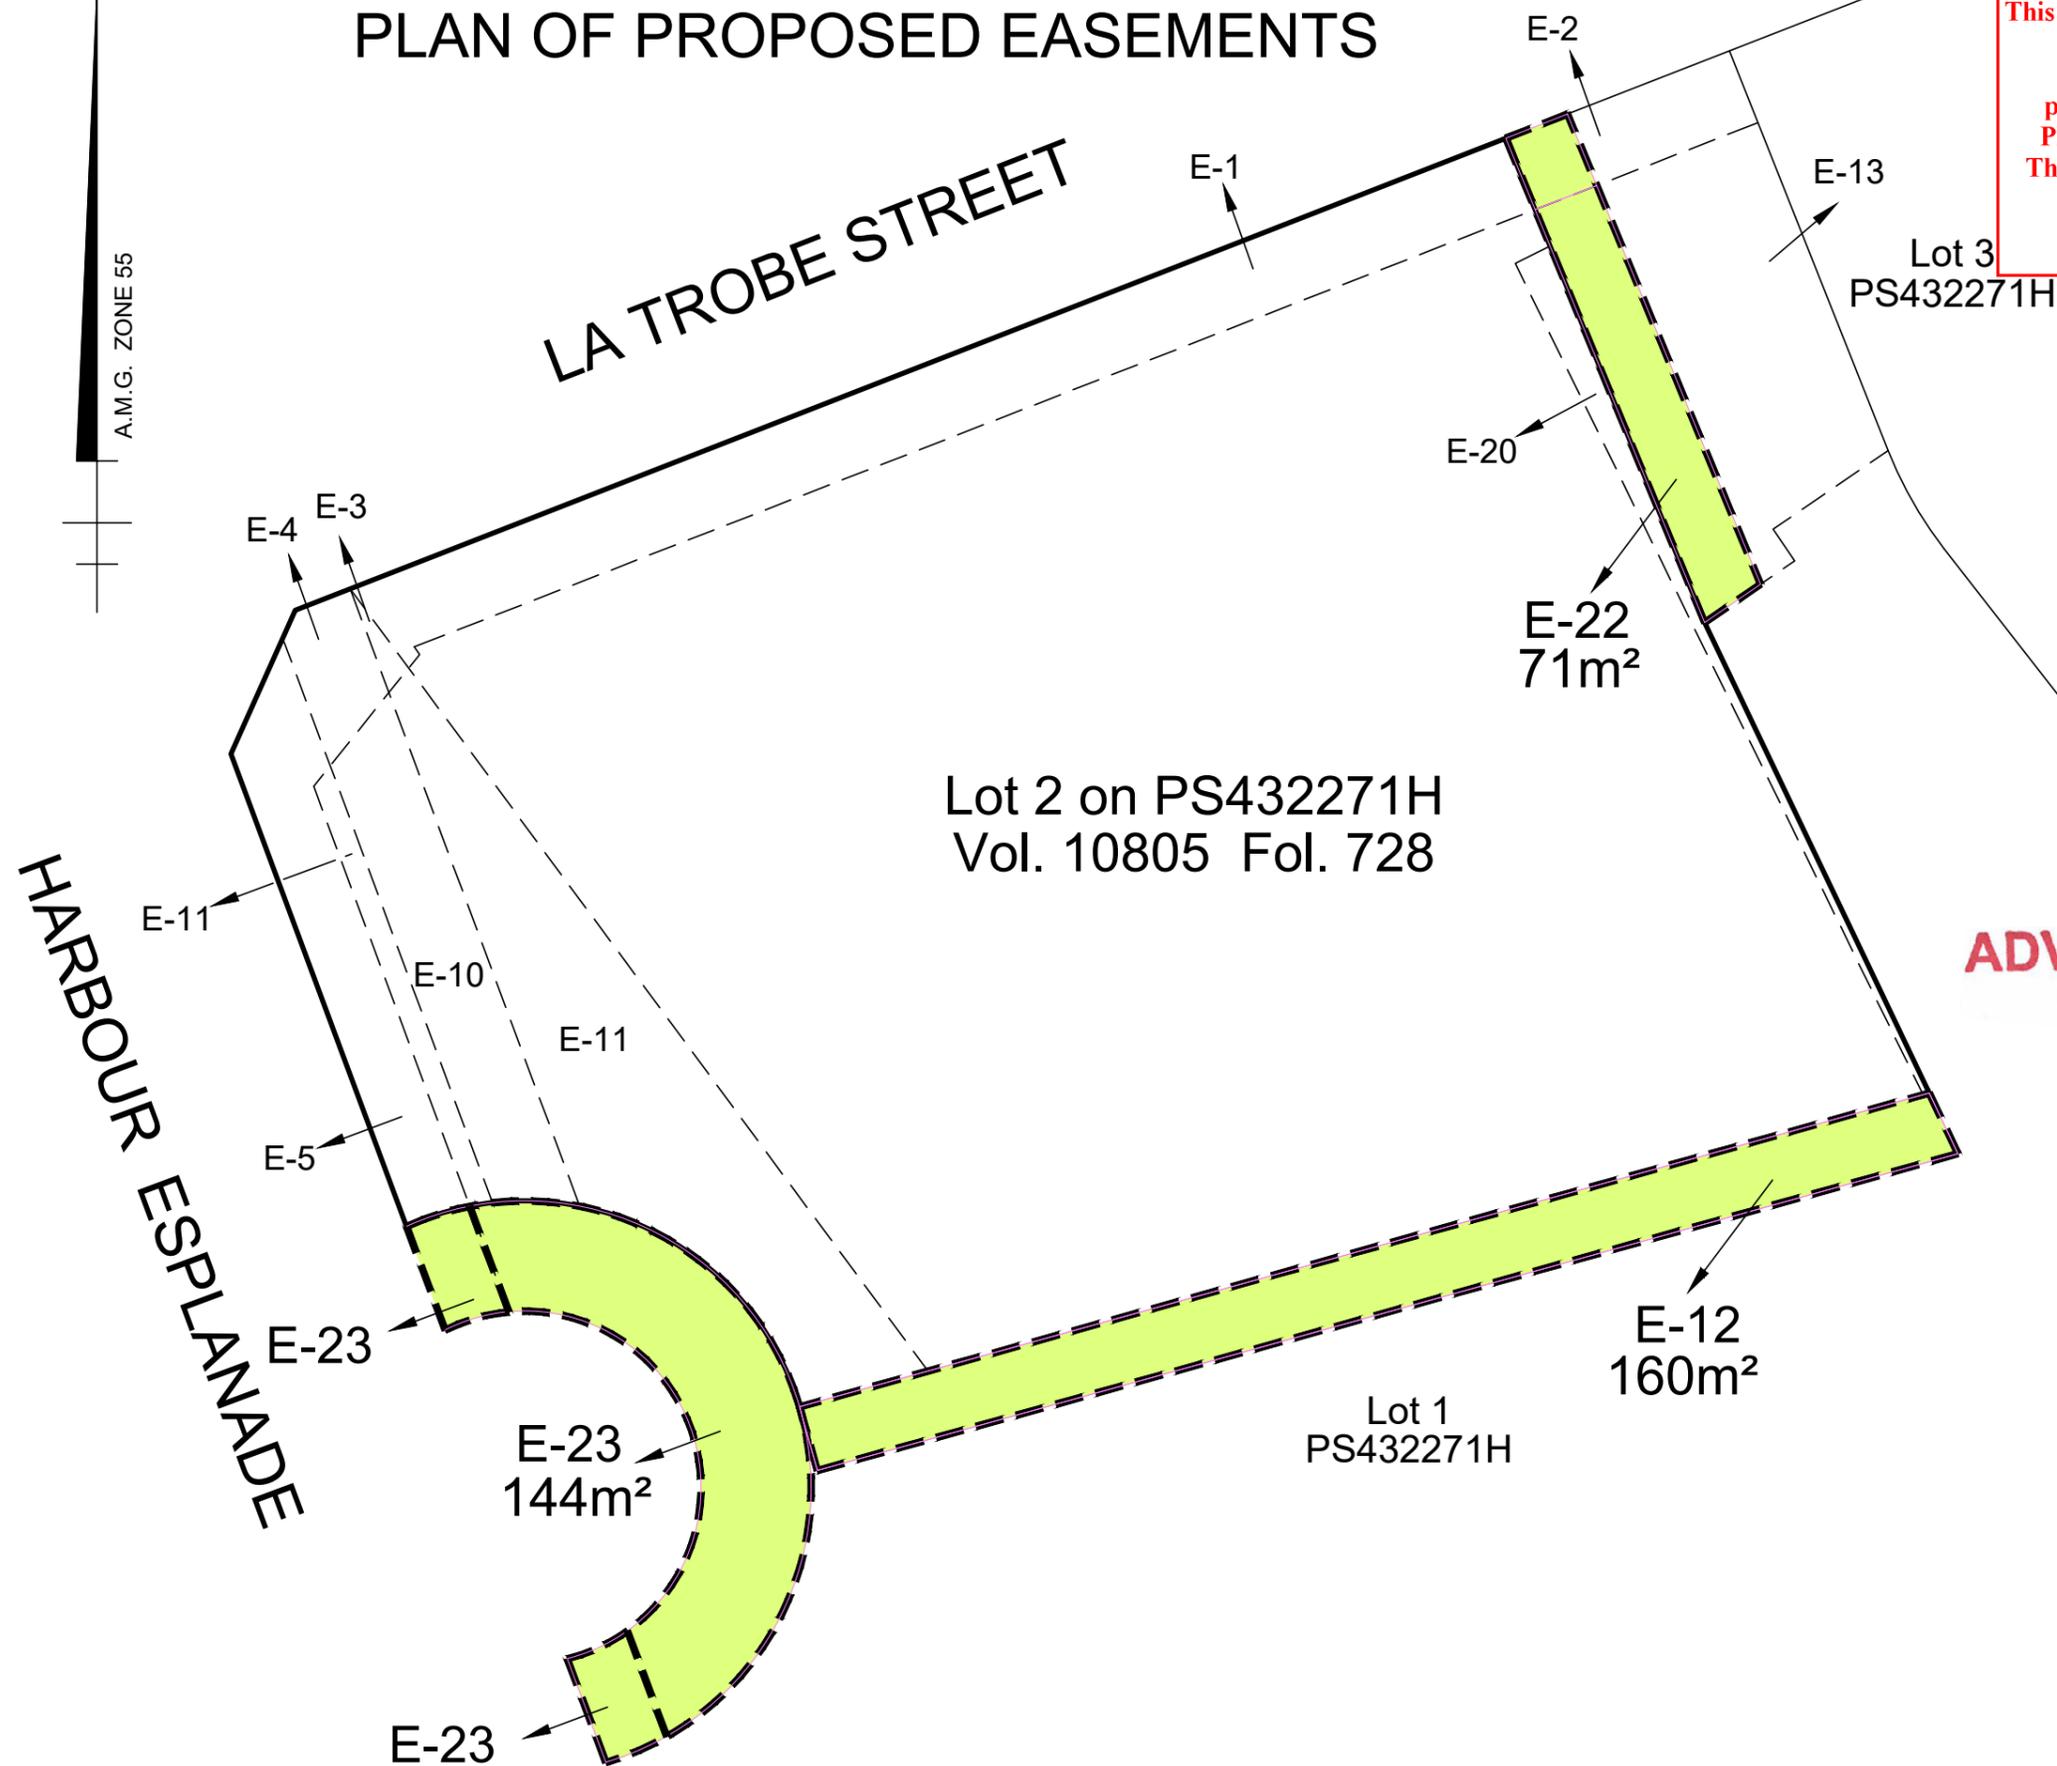


ADVERTISED PLAN

CLIENT: SALTA

PROJECT: 695-699 LATROBE STREET DOCKLANDS

DRAWING: PLAN OF PROPOSED EASEMENTS

Proj. Ref:	24876	Approved by:	RNI
Sheet:	1 of 1	Approval Date:	16/09/2024

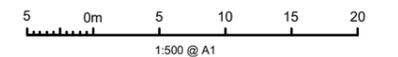

DRAWING NUMBER: 24876-PE **VERSION:** 2

TAYLORS

Urban Development | Infrastructure
8/270 Ferntree Gully Road, Notting Hill VIC 3168
Phone: (03) 9501 2800 | www.taylorss.com.au