



# Imaged Document Cover Sheet

## ADVERTISED PLAN

The document following this cover sheet is an imaged document supplied by LANDATA®, Secure Electronic Registries Victoria.

Document Type	<b>Plan</b>
Document Identification	<b>TP969258Q</b>
Number of Pages (excluding this cover sheet)	<b>2</b>
Document Assembled	<b>06/09/2024 15:38</b>


**Copyright and disclaimer notice:**

© State of Victoria. This publication is copyright. No part may be reproduced by any process except in accordance with the provisions of the Copyright Act 1968 (Cth) and for the purposes of Section 32 of the Sale of Land Act 1962 or pursuant to a written agreement. The information is only valid at the time and in the form obtained from the LANDATA® System. None of the State of Victoria, LANDATA®, Secure Electronic Registries Victoria Pty Ltd (ABN 86 627 986 396) as trustee for the Secure Electronic Registries Victoria Trust (ABN 83 206 746 897) accept responsibility for any subsequent release, publication or reproduction of the information.

The document is invalid if this cover sheet is removed or altered.



<b>TITLE PLAN</b>		<b>EDITION 1</b>	<b>TP969258Q</b>
<b>LOCATION OF LAND</b> PARISH: JIKA JIKA AT NORTH MELBOURNE SECTION: 13 CROWN ALLOTMENT: 4(PT),5,6,7 (PT),12(PT),13 &14 CROWN PORTION: - TITLE REFERENCE: VOL 9632 FOL 989 DERIVED FROM: CP159685D DEPTH LIMITATION DOES NOT APPLY		<b>NOTATIONS</b> THE AHD LEVEL HAS BEEN DERIVED FROM PERMANENT MARK No. 780 (JIKA JIKA) (RL22.467) AND WAS RECORDED ON 10/01/2019. DIMENSIONS HEREIN ARE DERIVED FROM OP124877.	

<b>EASEMENT INFORMATION</b>					THIS PLAN HAS BEEN PREPARED BY LAND VICTORIA FOR TITLE DIAGRAM PURPOSES  Checked by: NT Date: 17 / 01 / 2023 Assistant Register of Titles
E - ENCUMBERING EASEMENT		R - ENCUMBERING EASEMENT (ROAD)		A - APPURTENANT EASEMENT	
SUBJECT LAND	PURPOSE	WIDTH (metres)	ORIGIN	LAND BENEFITED/IN FAVOUR OF	

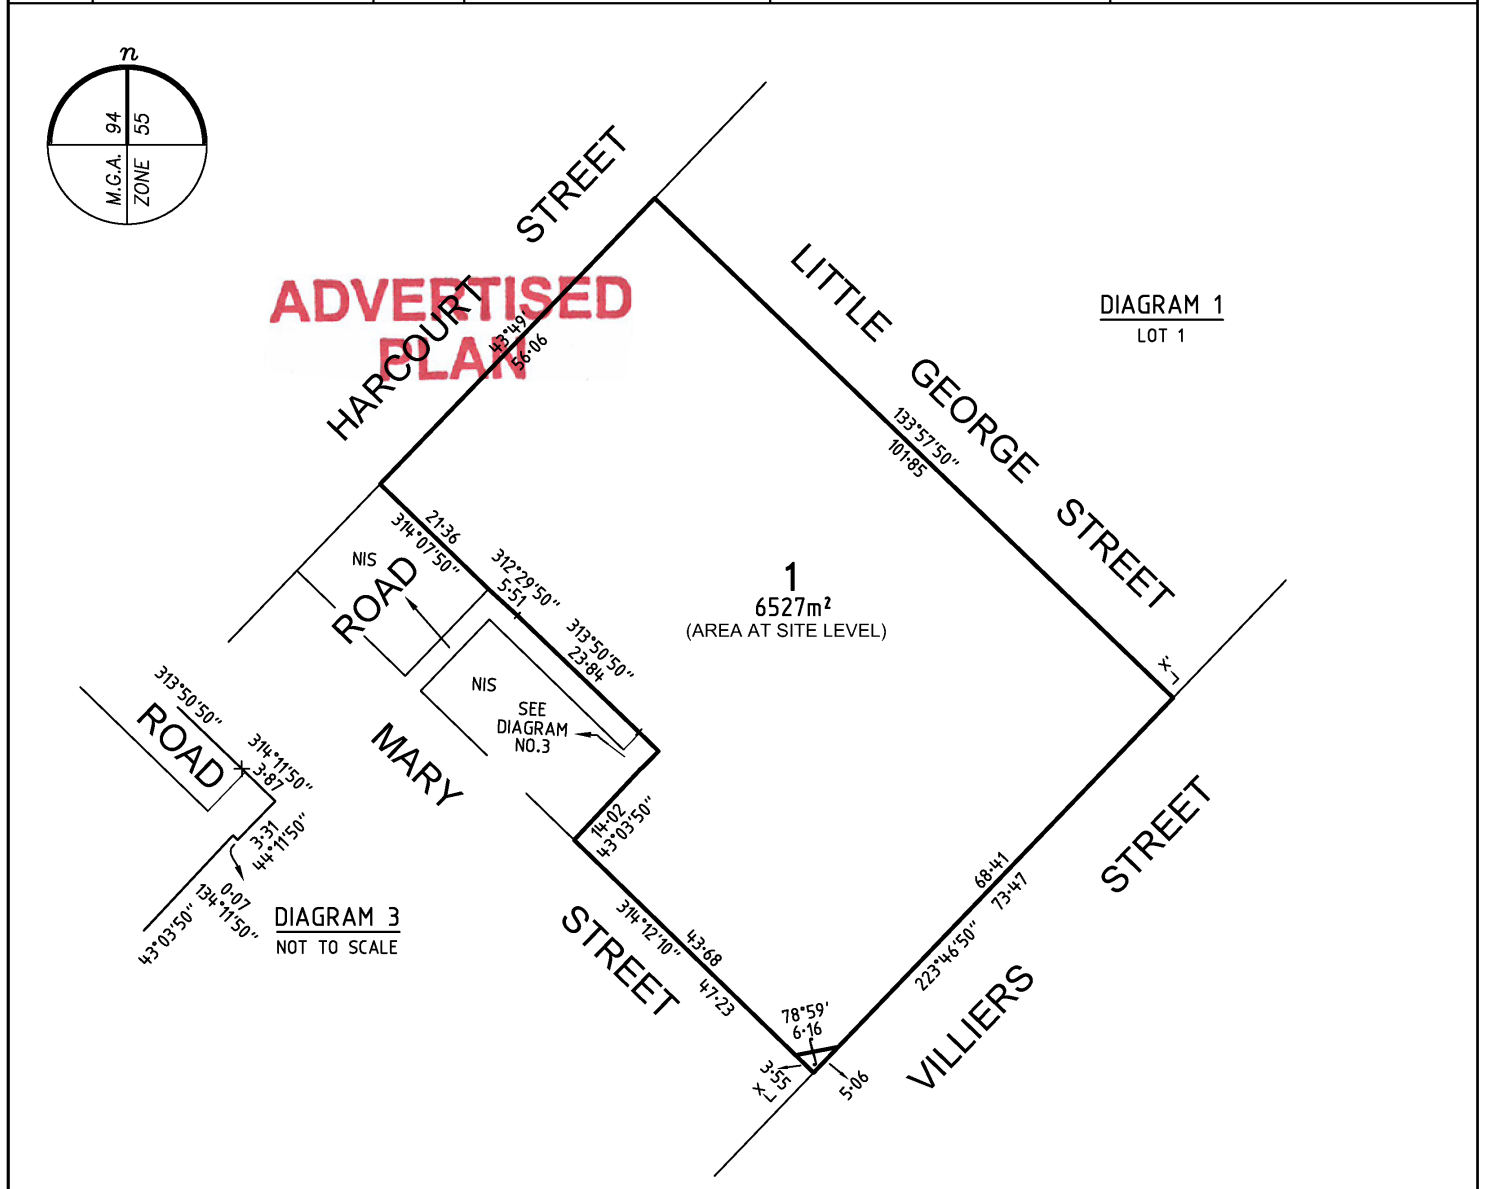


# TITLE PLAN

# TP969258Q

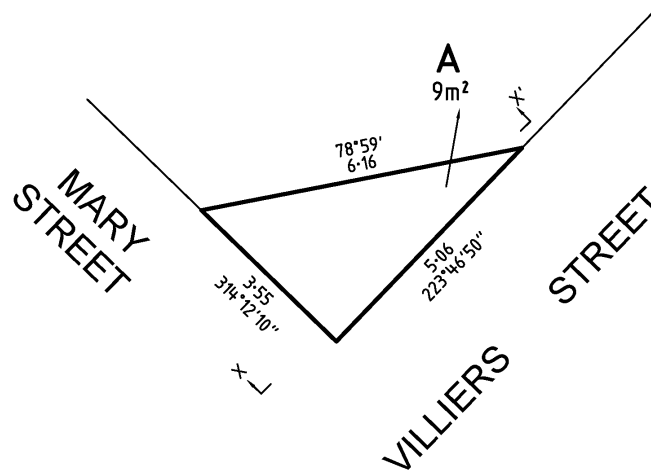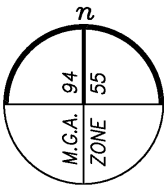

**DIAGRAM 2**  
 LOT A  
 FROM AHD LEVEL 7.90m  
 AND BELOW

## ADVERTISED PLAN

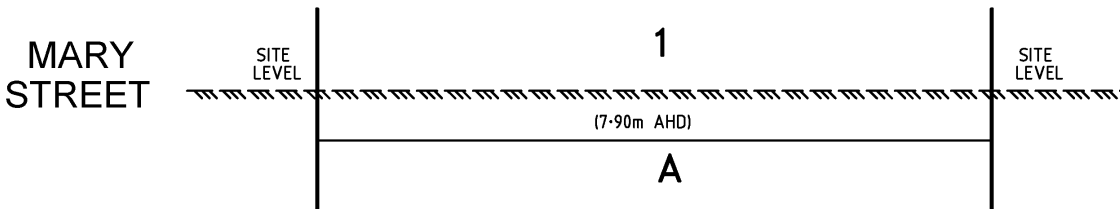

CROSS SECTION X - X''  
 NOT TO SCALE