


This copied document to be made available for the sole purpose of enabling its consideration and review as part of a planning process under the Planning and Environment Act 1987. The document must not be used for any purpose which may breach any copyright

# ADVERTISED PLAN

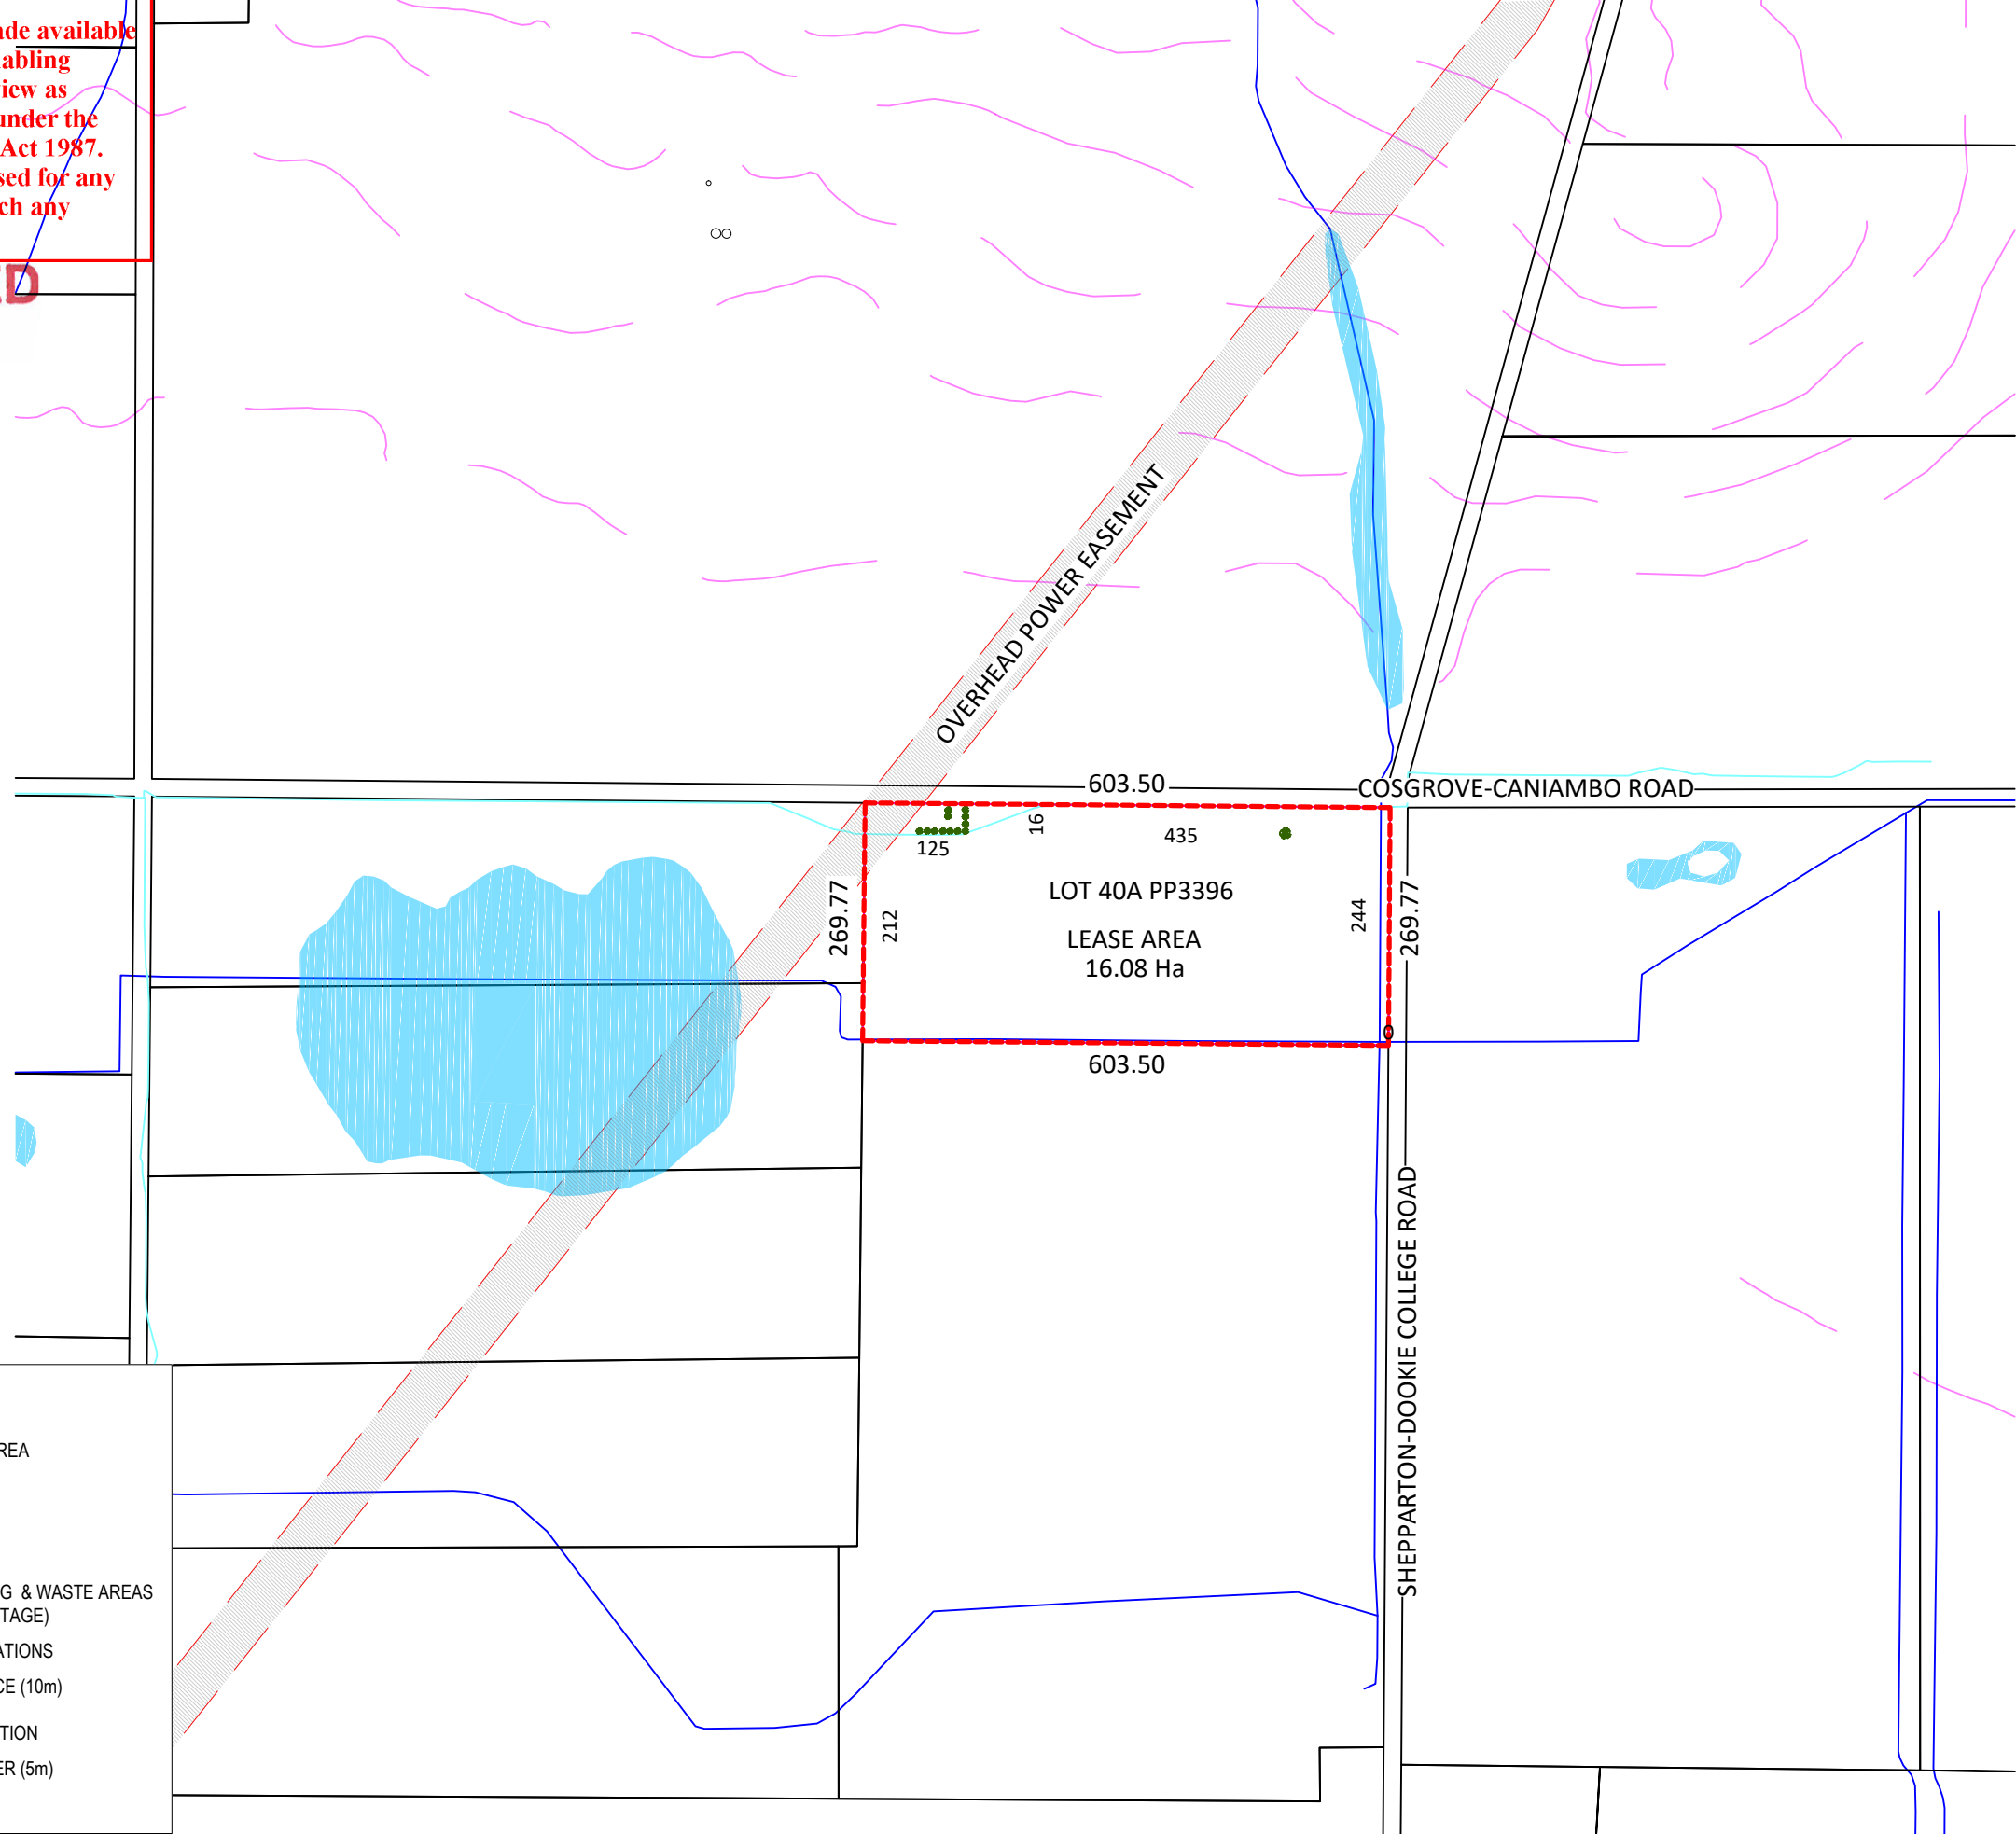


LEGEND	
	LOT BOUNDARIES
	PROJECT LEASE AREA
	SECURITY FENCE
	PV ARRAYS
	INTERNAL TRACKS
	LAYDOWN, PARKING & WASTE AREAS (CONSTRUCTION STAGE)
	WATER TANK LOCATIONS
	DEFENDABLE SPACE (10m)
	POC POINT OF CONNECTION
	LANDSCAPE BUFFER (5m)
	CABLE ROUTE





This copied document to be made available for the sole purpose of enabling its consideration and review as part of a planning process under the Planning and Environment Act 1987. The document must not be used for any purpose which may breach any copyright.

ADVERTISED PLAN

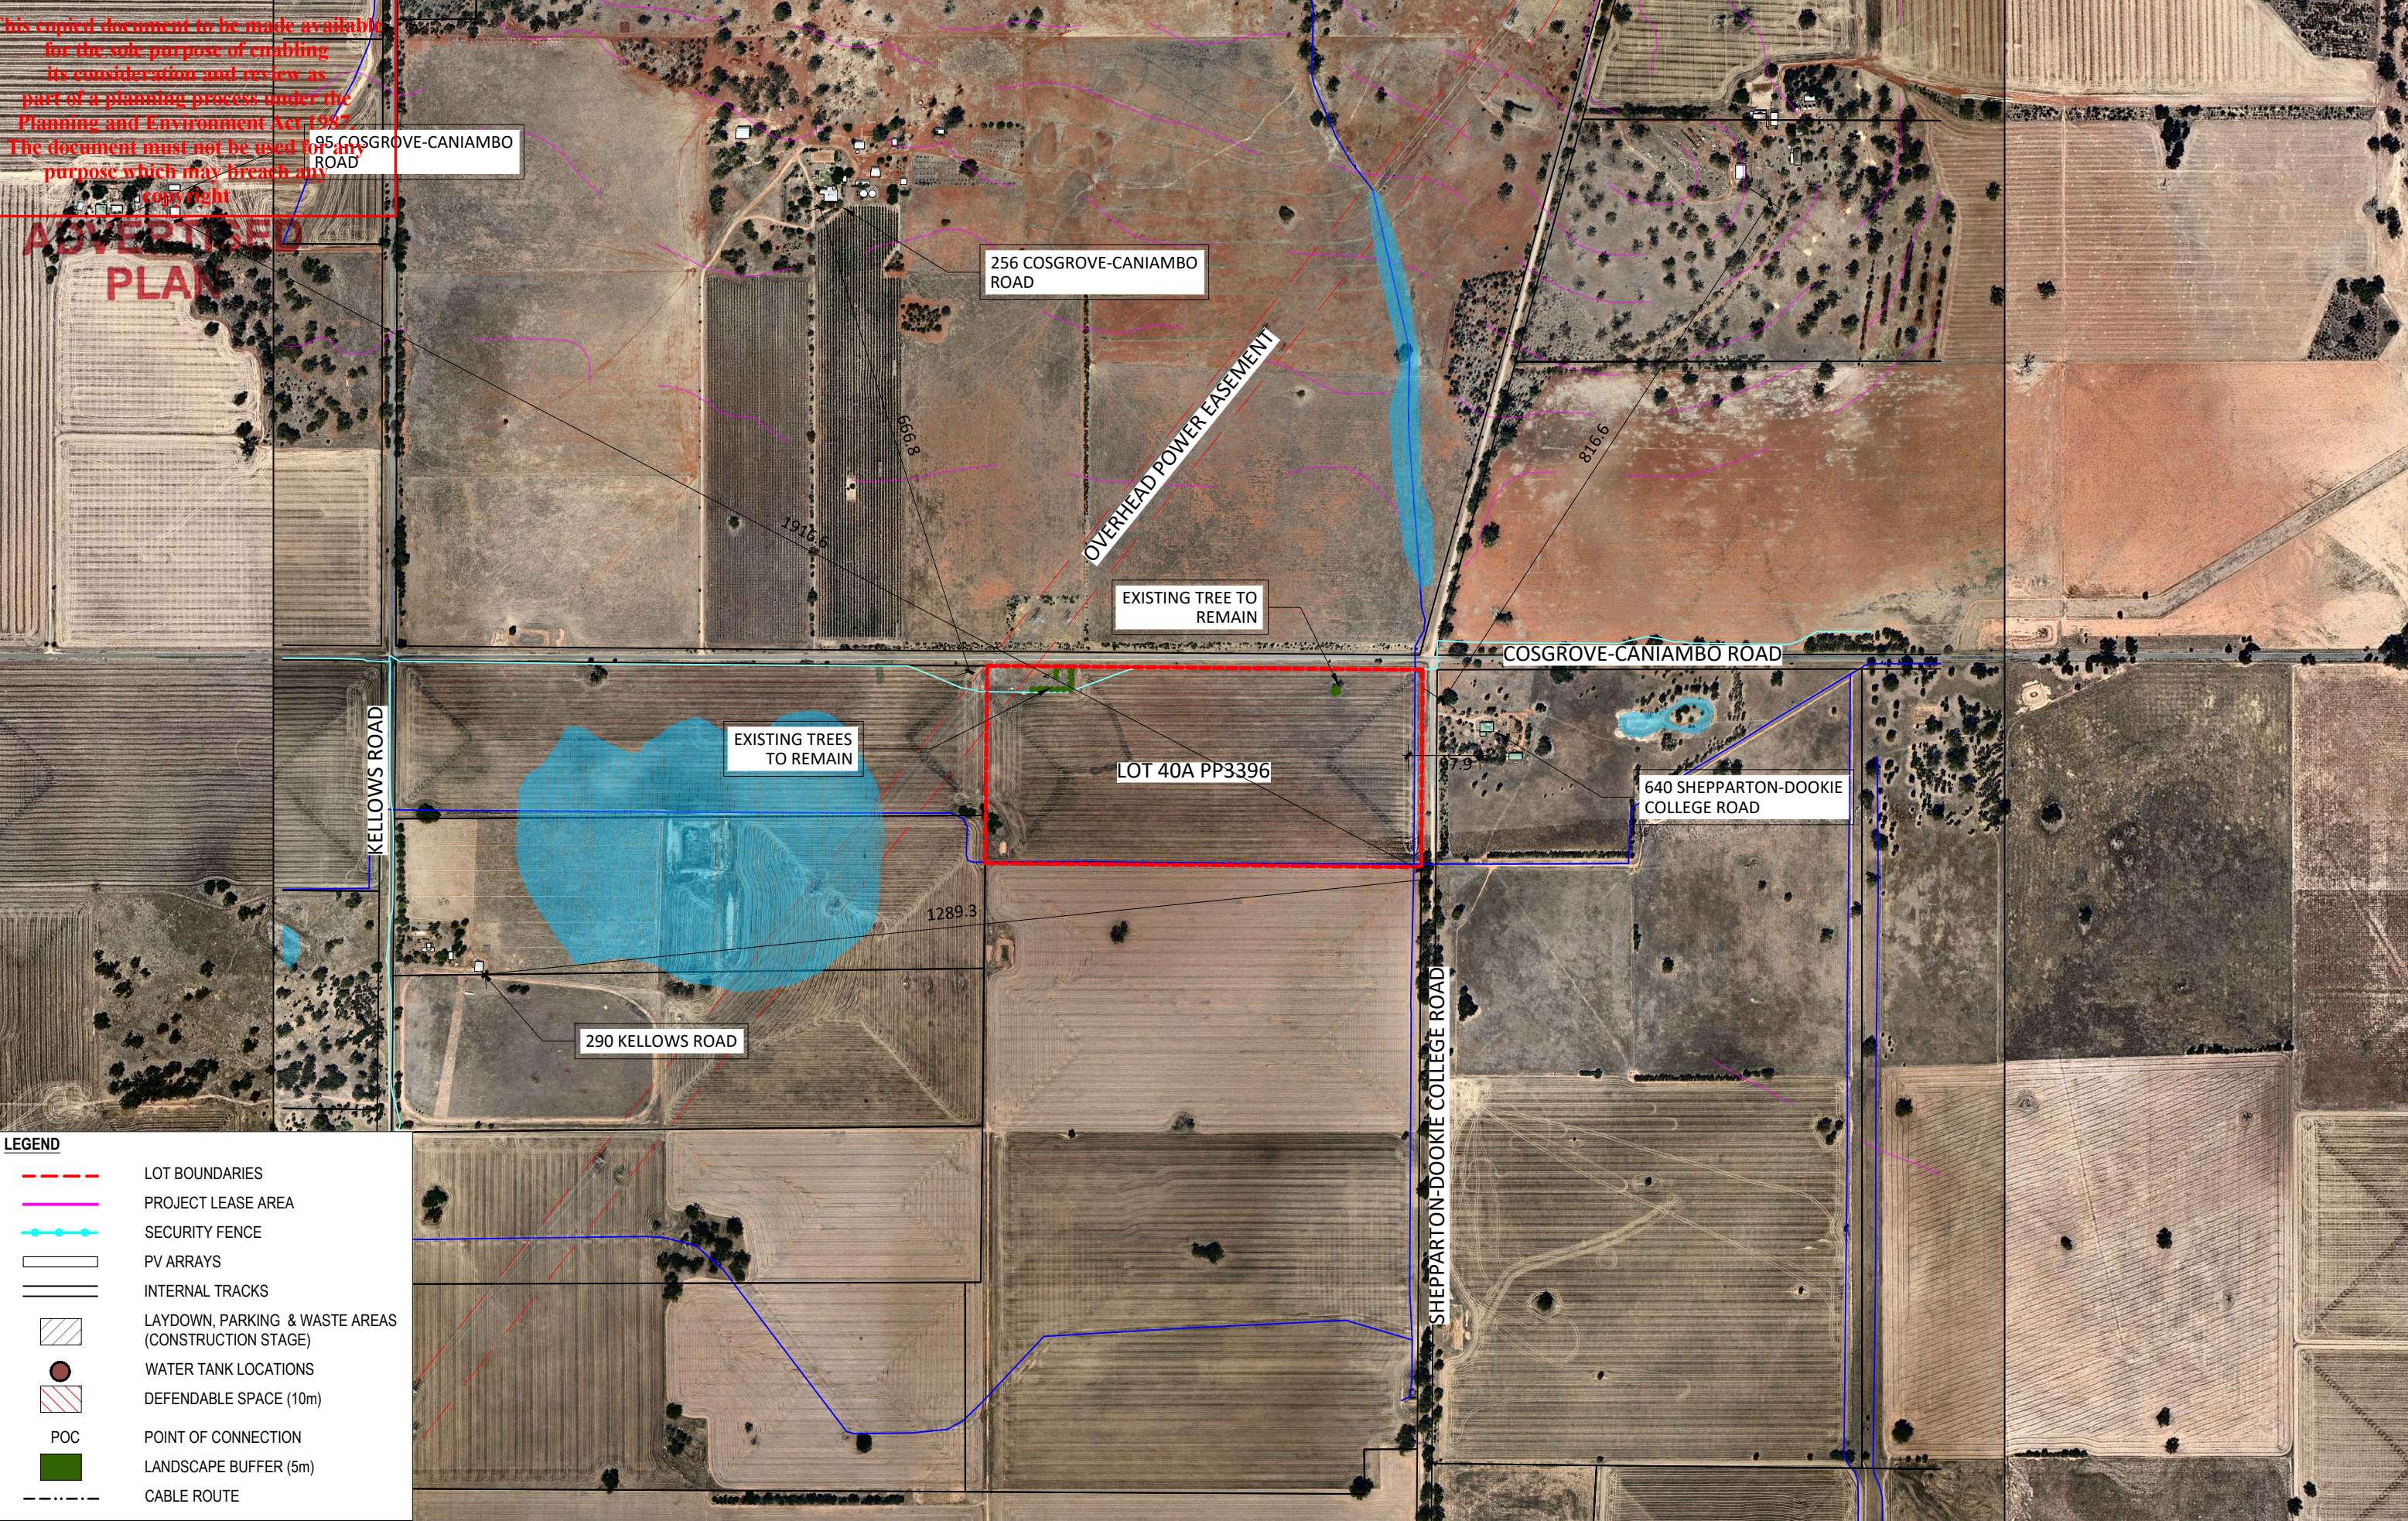

**LEGEND**


	LOT BOUNDARIES
	PROJECT LEASE AREA
	SECURITY FENCE
	PV ARRAYS
	INTERNAL TRACKS
	LAYDOWN, PARKING & WASTE AREAS (CONSTRUCTION STAGE)
	WATER TANK LOCATIONS
	DEFENDABLE SPACE (10m)
	POC
	LANDSCAPE BUFFER (5m)
	CABLE ROUTE





This copied document to be made available for the sole purpose of enabling its consideration and review as part of a planning process under the Planning and Environment Act 1987. The document must not be used for any purpose which may breach any copyright

# ADVERTISED PLAN

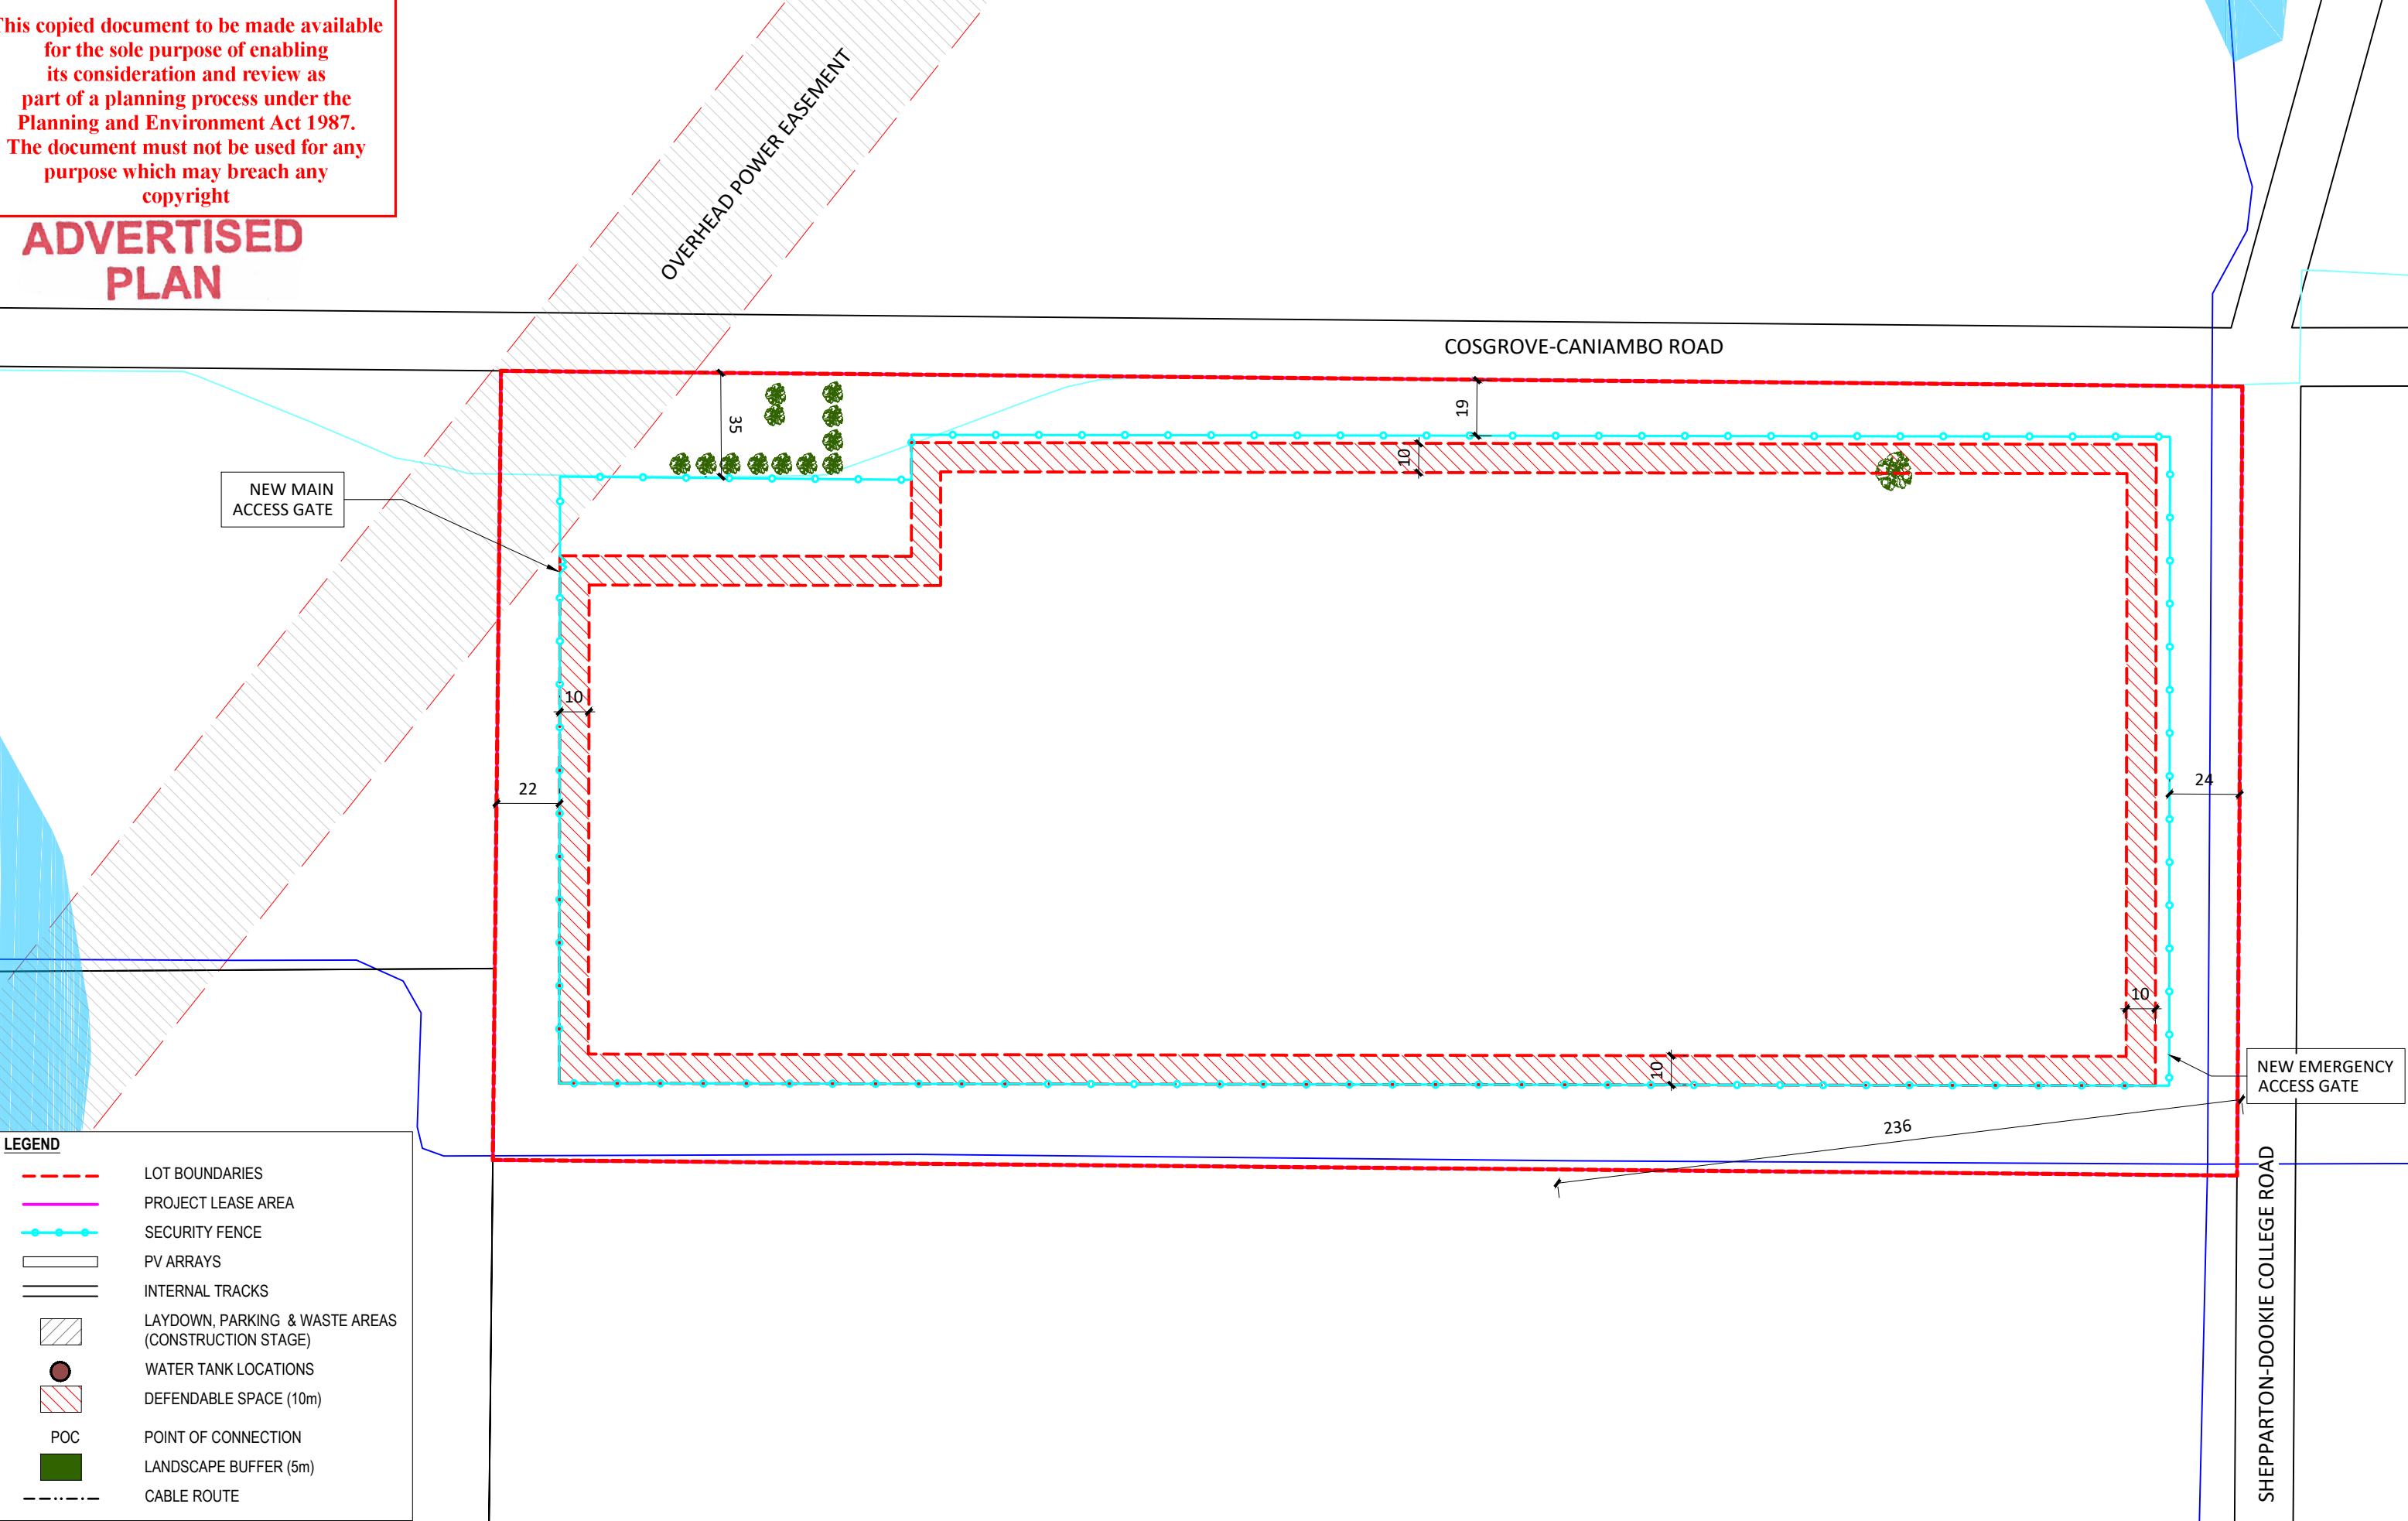

LEGEND	
	LOT BOUNDARIES
	PROJECT LEASE AREA
	SECURITY FENCE
	PV ARRAYS
	INTERNAL TRACKS
	LAYDOWN, PARKING & WASTE AREAS (CONSTRUCTION STAGE)
	WATER TANK LOCATIONS
	DEFENDABLE SPACE (10m)
	POC
	LANDSCAPE BUFFER (5m)
	CABLE ROUTE





This copied document to be made available for the sole purpose of enabling its consideration and review as part of a planning process under the Planning and Environment Act 1987. The document must not be used for any purpose which may breach any copyright




 
 
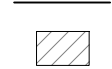





# ADVERTISED PLAN

OVERHEAD POWER EASEMENT

COSGROVE-CANIAMBO ROAD

SHEPPARTON-DOOKIE COLLEGE ROAD

**LEGEND**

 	LOT BOUNDARIES
	PROJECT LEASE AREA
	SECURITY FENCE
	PV ARRAYS
	INTERNAL TRACKS
	LAYDOWN, PARKING & WASTE AREAS (CONSTRUCTION STAGE)
	WATER TANK LOCATIONS
	DEFENDABLE SPACE (10m)
	POC
	LANDSCAPE BUFFER (5m)
	CABLE ROUTE






This copied document to be made available for the sole purpose of enabling its consideration and review as part of a planning process under the Planning and Environment Act 1987. The document must not be used for any purpose which may breach any copyright

# ADVERTISED PLAN

5m LANDSCAPE BUFFER WITH SCREENING TREES. REFER LANDSCAPE DRGS FOR DETAILS

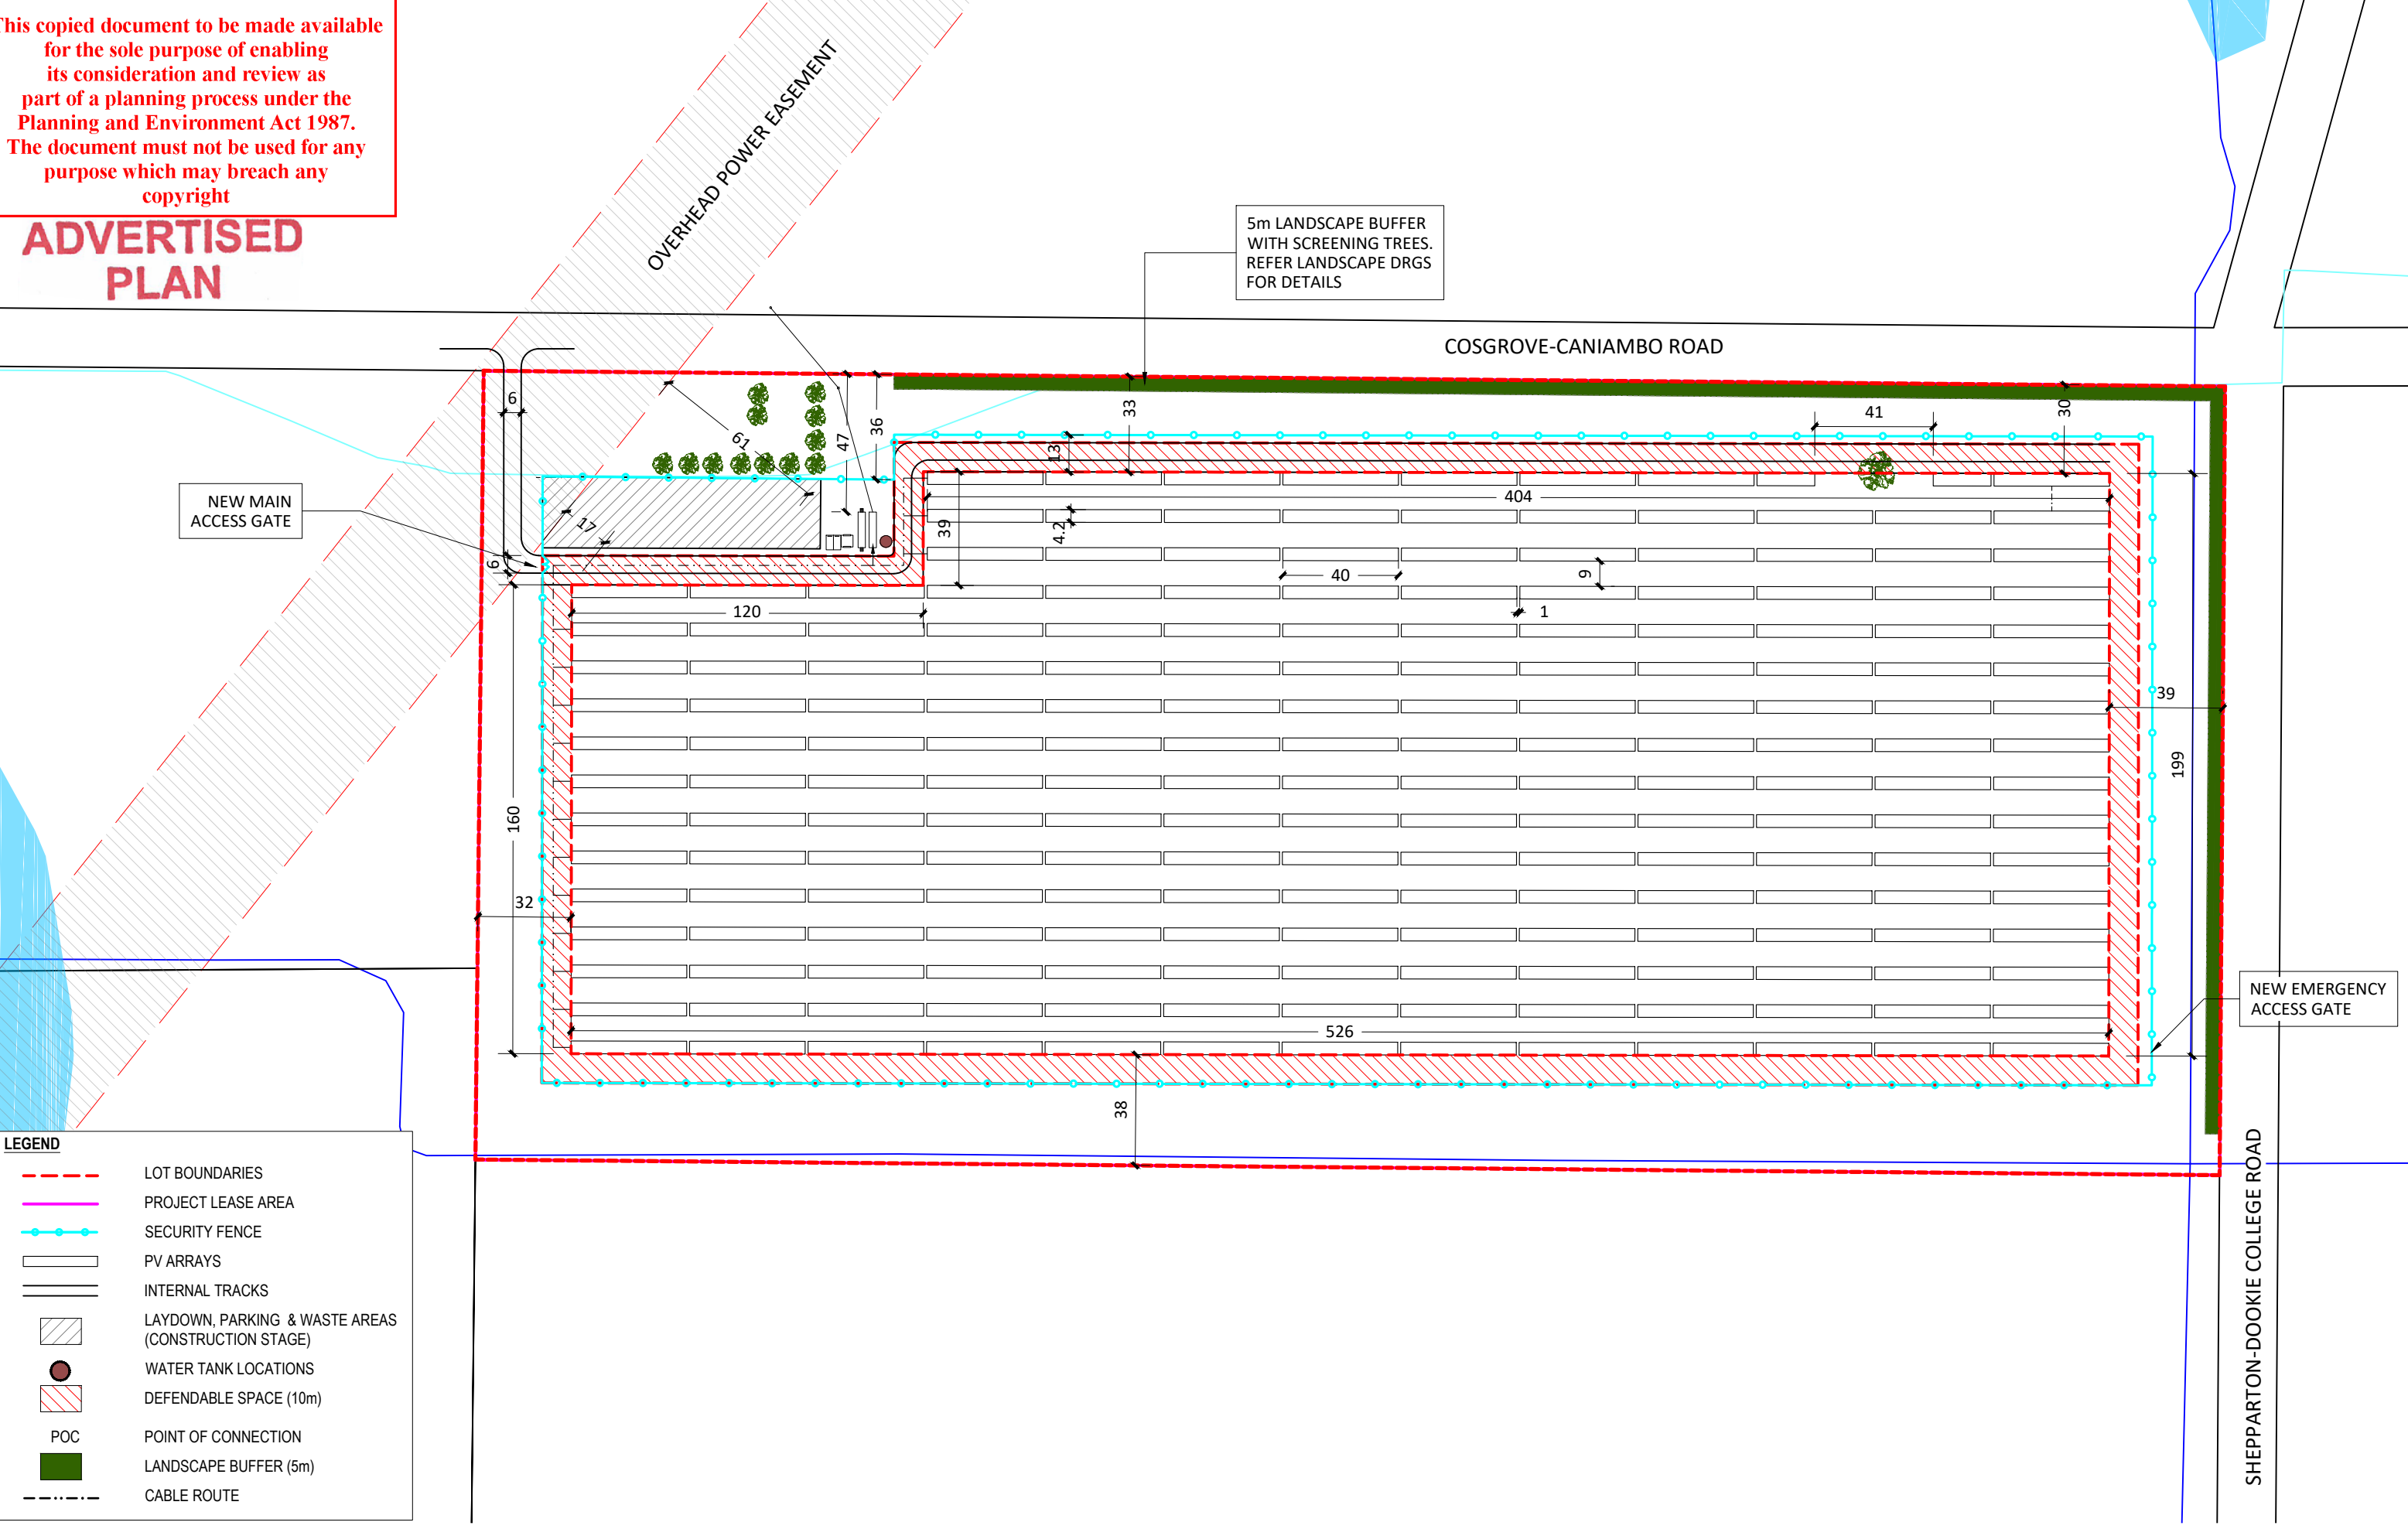

**LEGEND**

	LOT BOUNDARIES
	PROJECT LEASE AREA
	SECURITY FENCE
	PV ARRAYS
	INTERNAL TRACKS
	LAYDOWN, PARKING & WASTE AREAS (CONSTRUCTION STAGE)
	WATER TANK LOCATIONS
	DEFENDABLE SPACE (10m)
	POC
	LANDSCAPE BUFFER (5m)
	CABLE ROUTE






This copied document to be made available for the sole purpose of enabling its consideration and review as part of a planning process under the Planning and Environment Act 1987. The document must not be used for any purpose which may breach any copyright

# ADVERTISED PLAN

COSGROVE-CANIAMBO ROAD

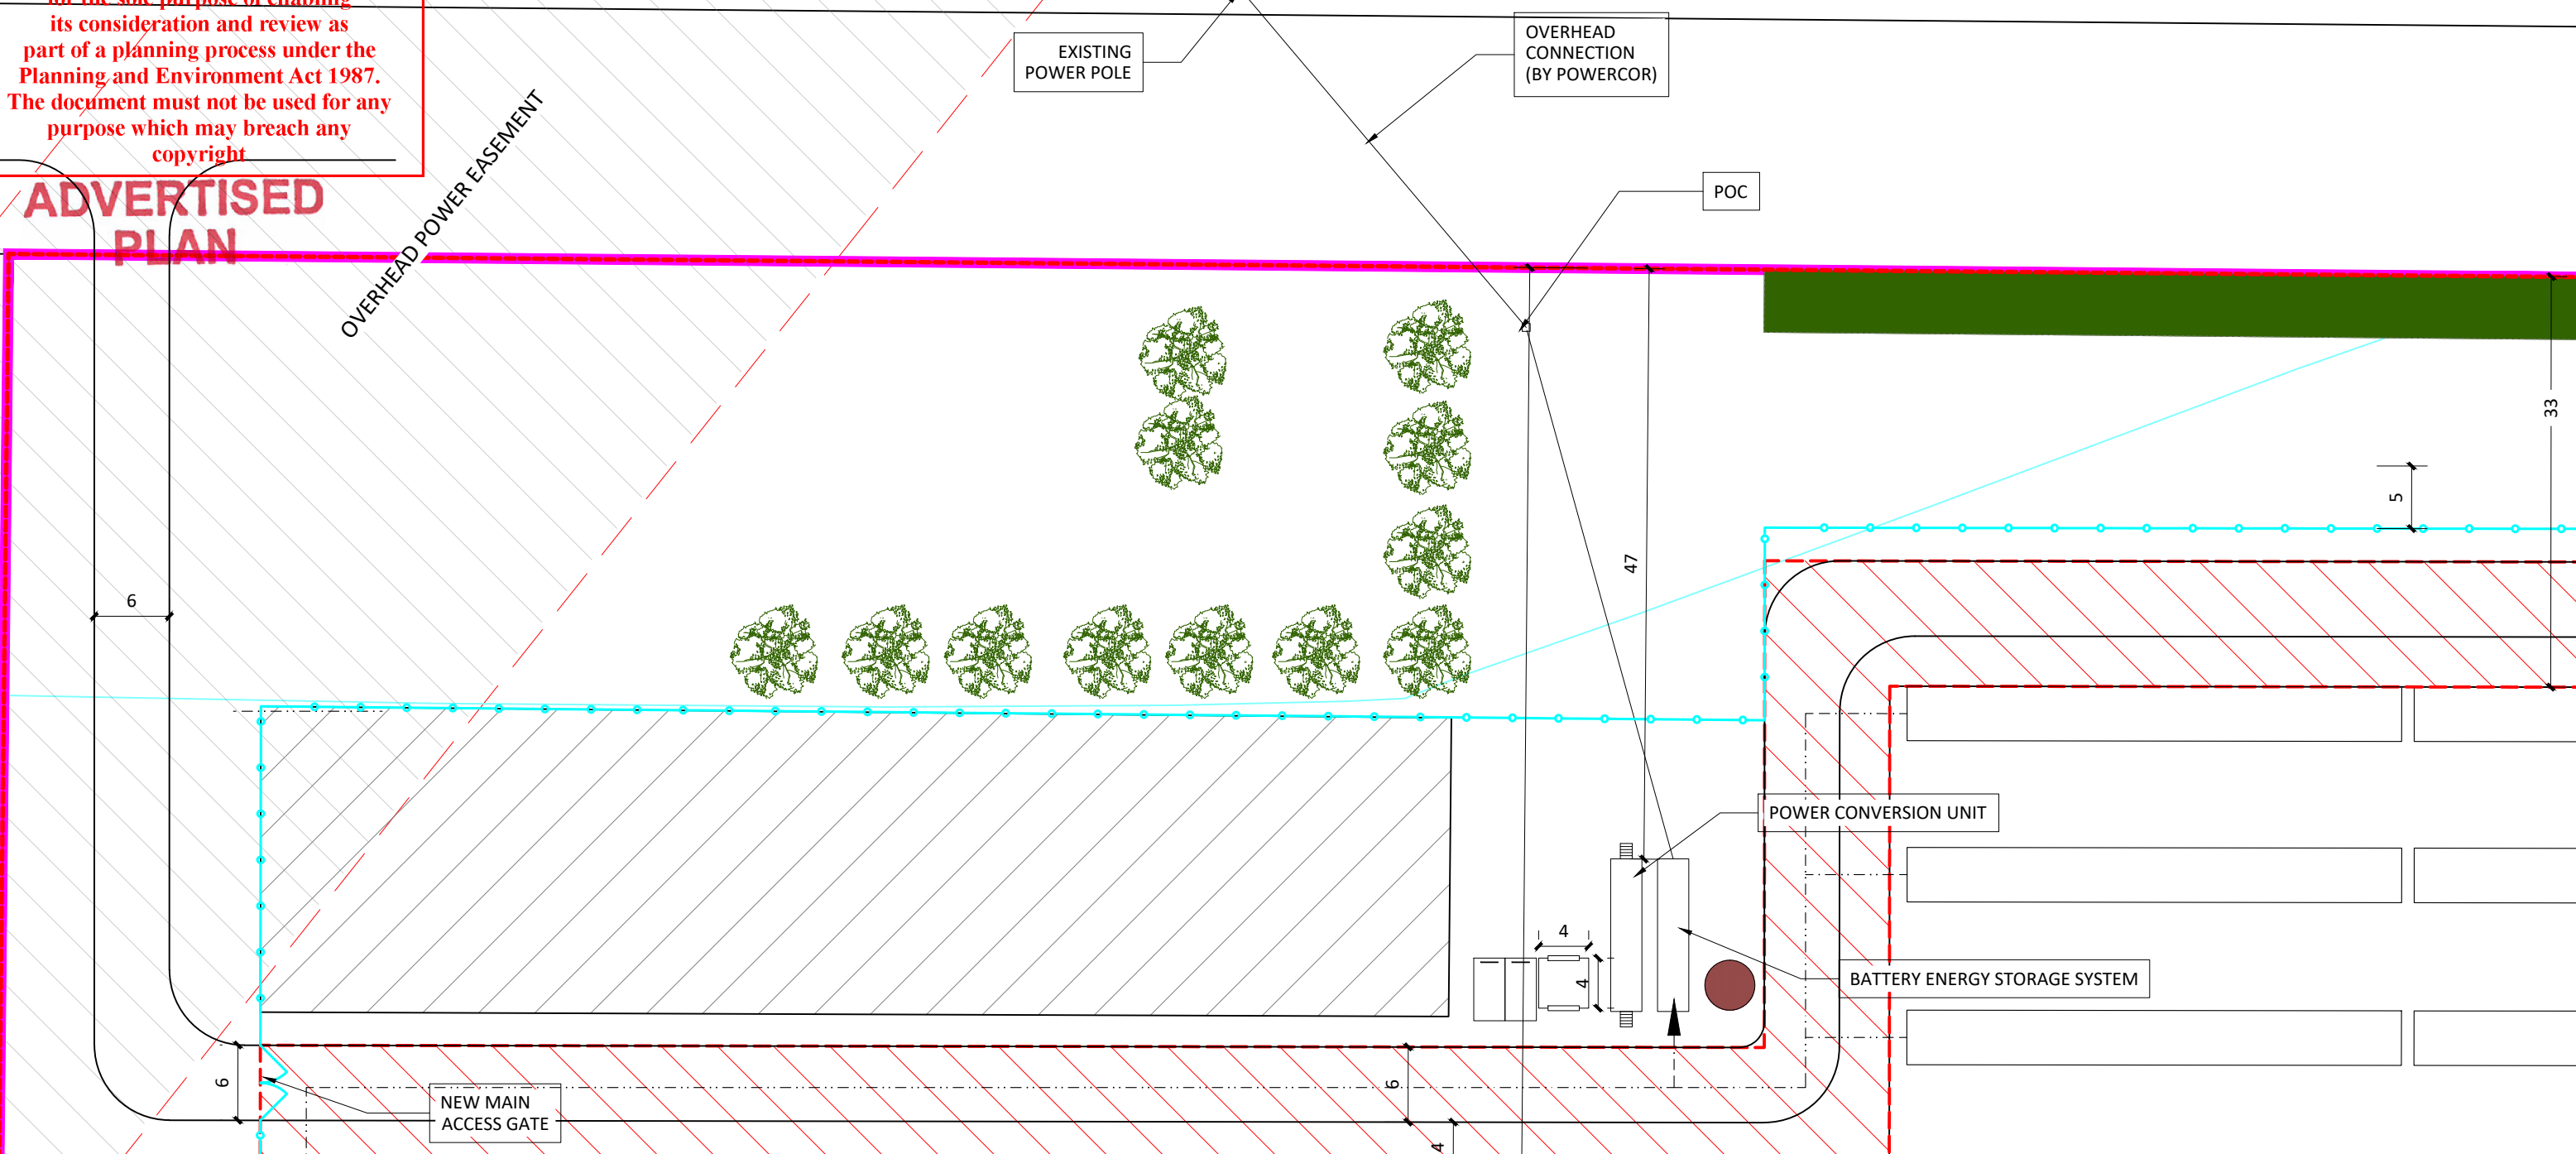

**LEGEND**



- LOT BOUNDARIES
- PROJECT LEASE AREA
- SECURITY FENCE
- PV ARRAYS
- INTERNAL TRACKS
- LAYDOWN, PARKING & WASTE AREAS (CONSTRUCTION STAGE)
- WATER TANK LOCATIONS
- DEFENDABLE SPACE (10m)
- POINT OF CONNECTION
- LANDSCAPE BUFFER (5m)
- CABLE ROUTE






This copied document to be made available for the sole purpose of enabling its consideration and review as part of a planning process under the Planning and Environment Act 1987. The document must not be used for any purpose which may breach any copyright


**ADVERTISED PLAN**

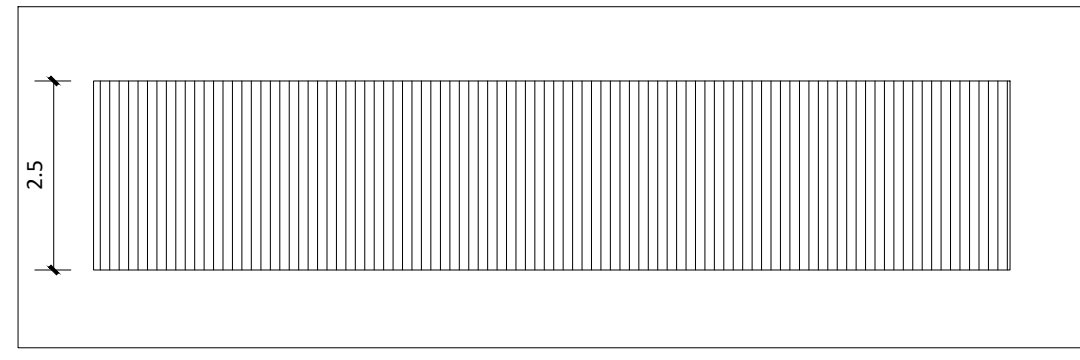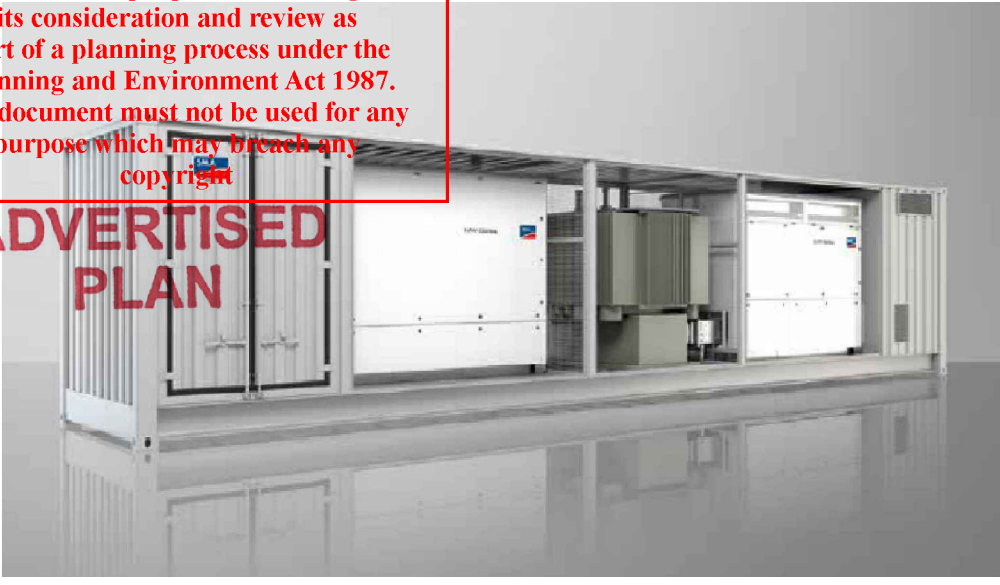


TOP

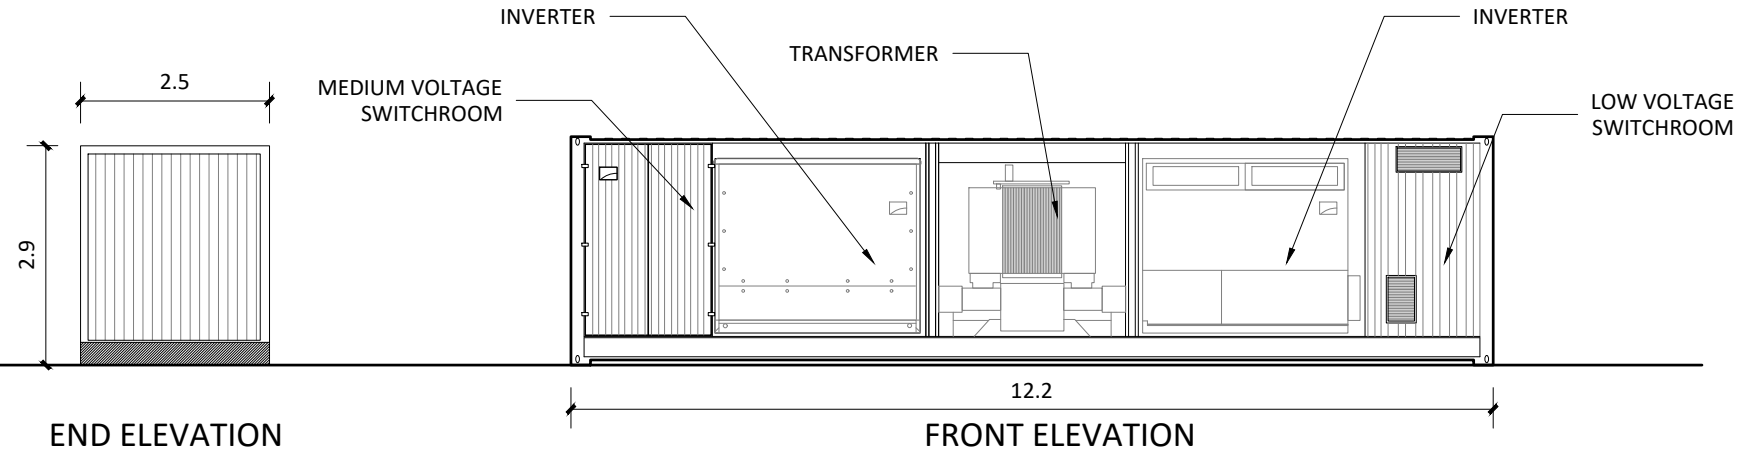

POWER CONVERSION UNIT

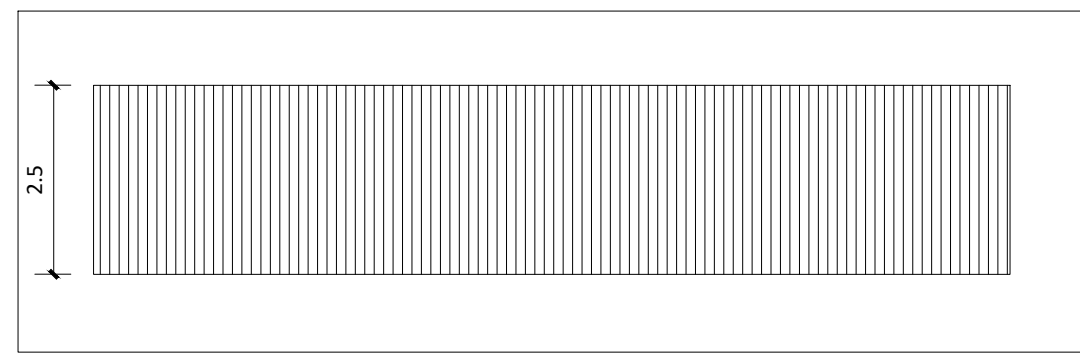

TOP

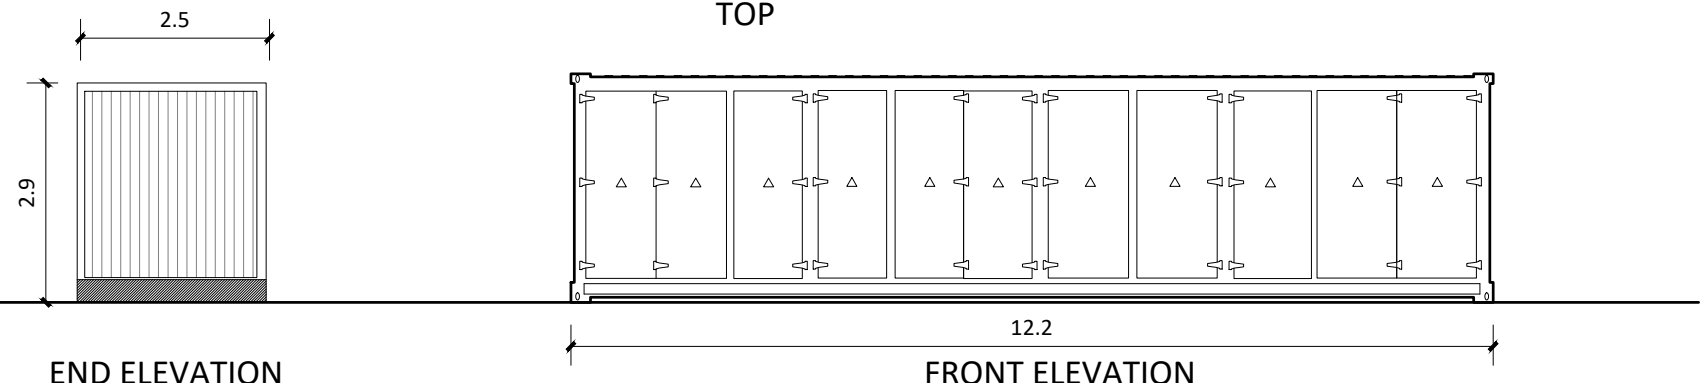


BATTERY ENERGY STORAGE SYSTEM






This copied document to be made available for the sole purpose of enabling its consideration and review as part of a planning process under the Planning and Environment Act 1987. The document must not be used for any purpose which may breach any copyright


**ADVERTISED PLAN**

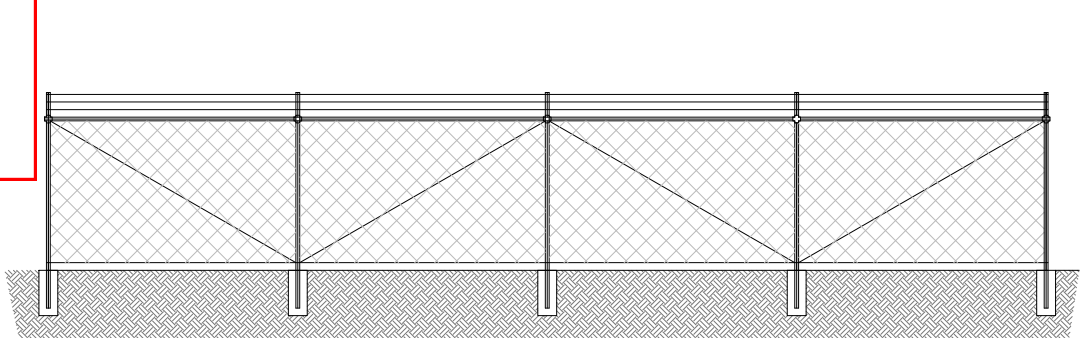


TYPICAL PERIMETER SECURITY FENCE ELEVATION

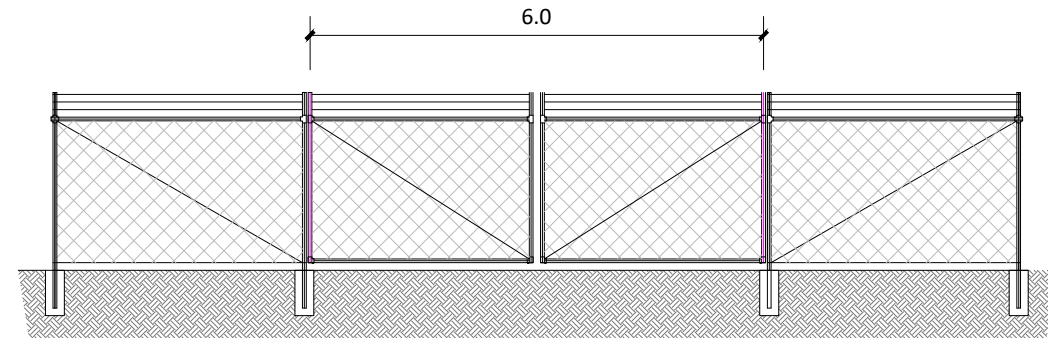


FACILITY ACCESS GATE ELEVATION

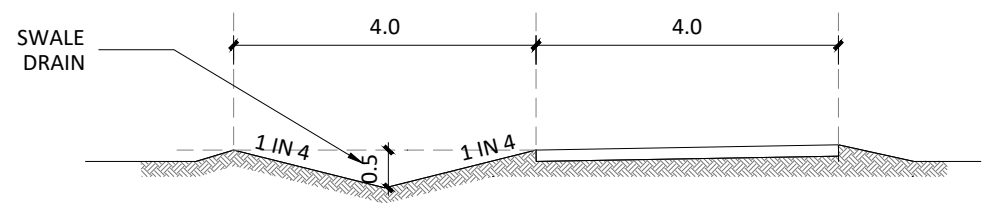


TYPICAL ROAD SECTION & SWALE DETAIL

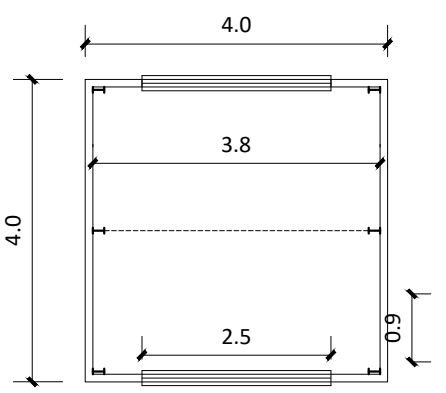


PLAN  
TYPICAL SHED DETAILS

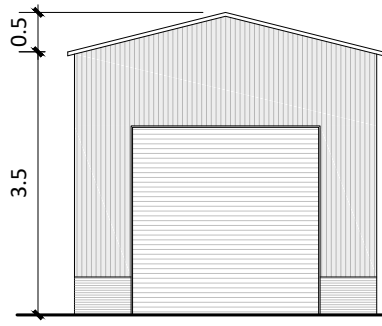

NORTH ELEVATION  
SOUTH ELEVATION SIMILAR

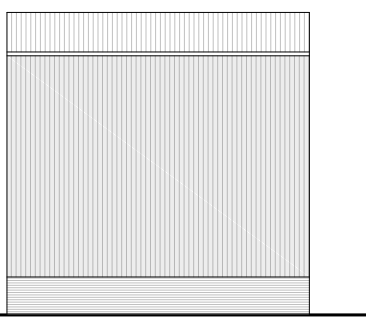

EAST ELEVATION  
WEST ELEVATION SIMILAR

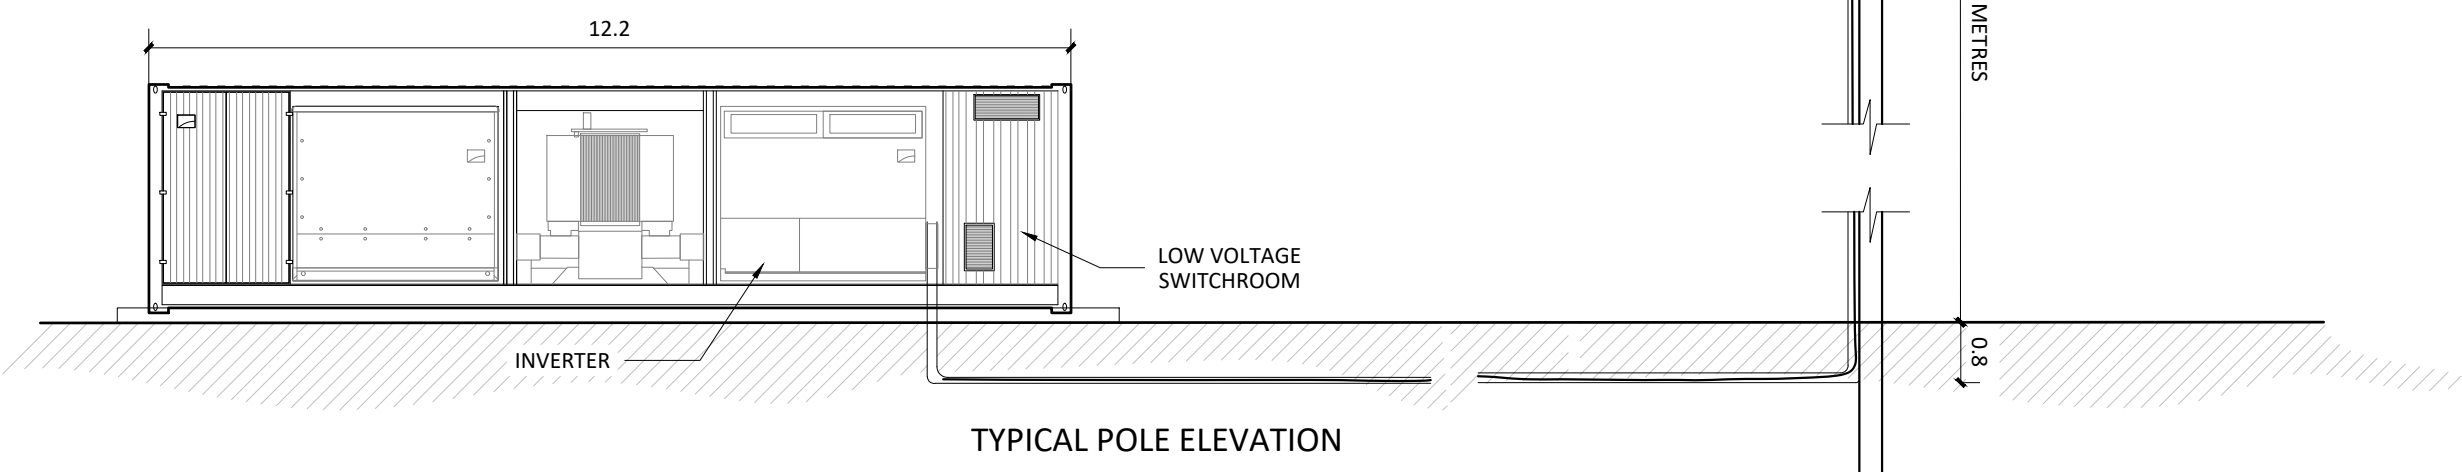


TYPICAL POLE ELEVATION






This copied document to be made available for the sole purpose of enabling its consideration and review as part of a planning process under the Planning and Environment Act 1987. The document must not be used for any purpose which may breach any copyright


ADVERTISED PLAN

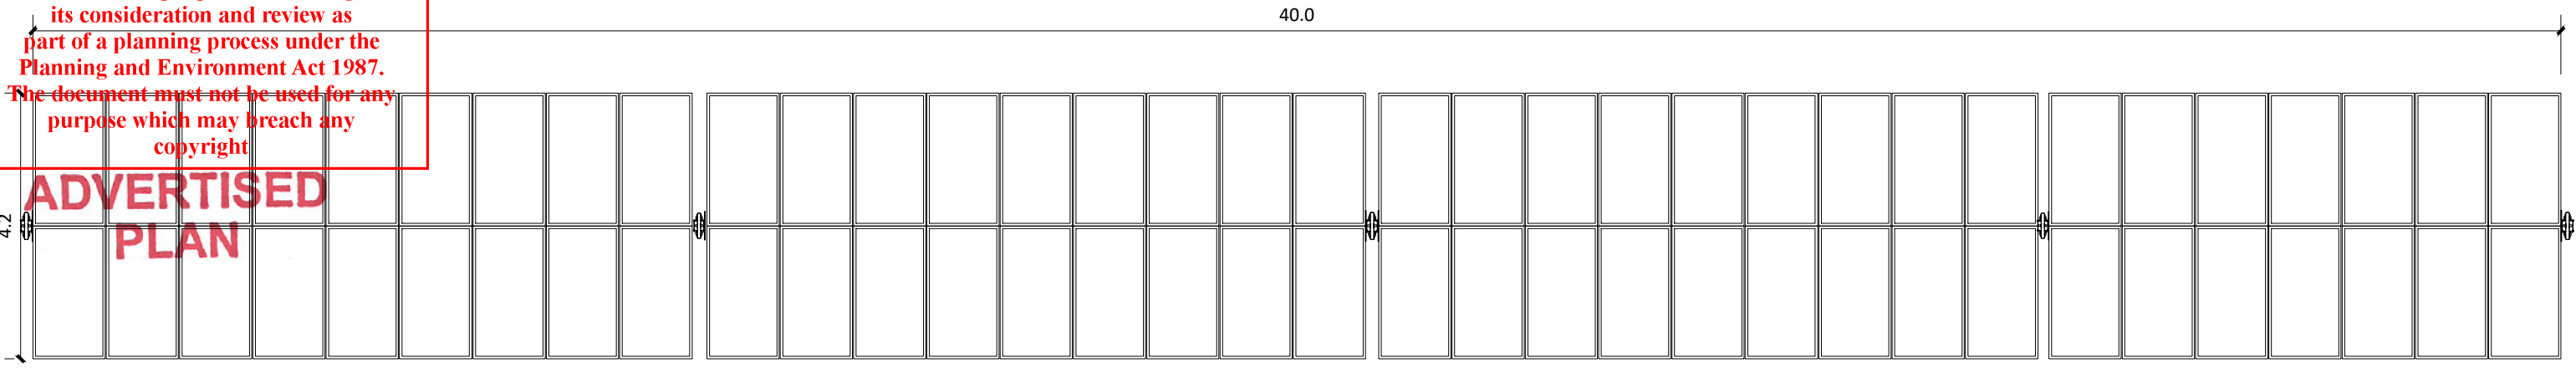


TYPICAL TRACKER PLAN

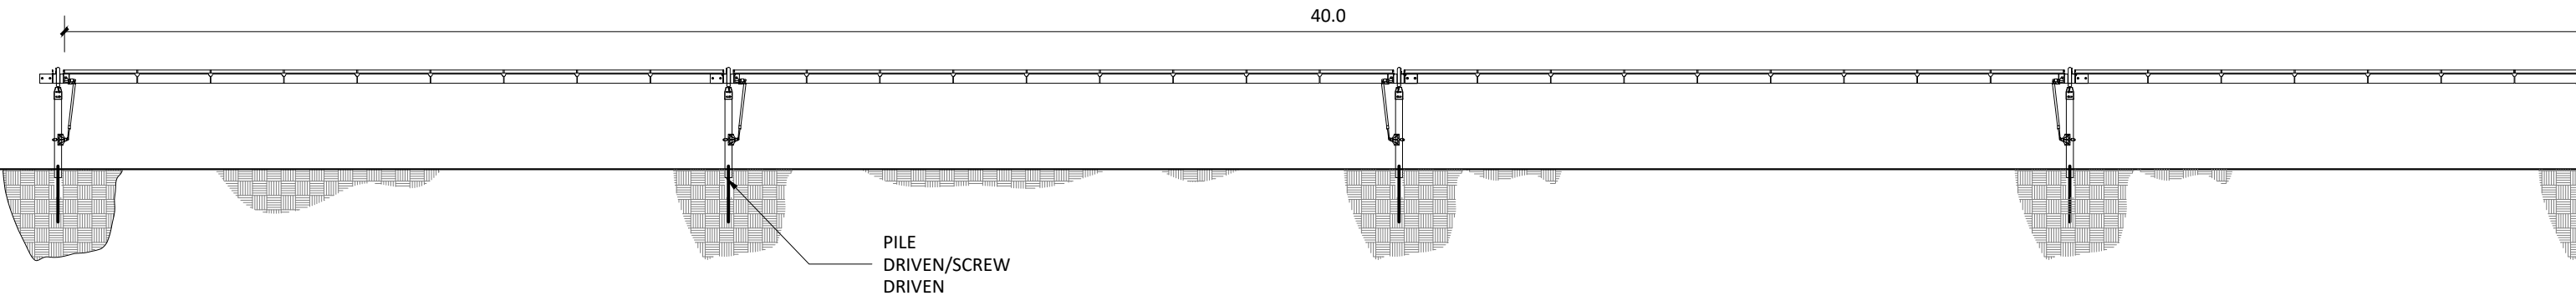

TYPICAL TRACKER ELEVATION

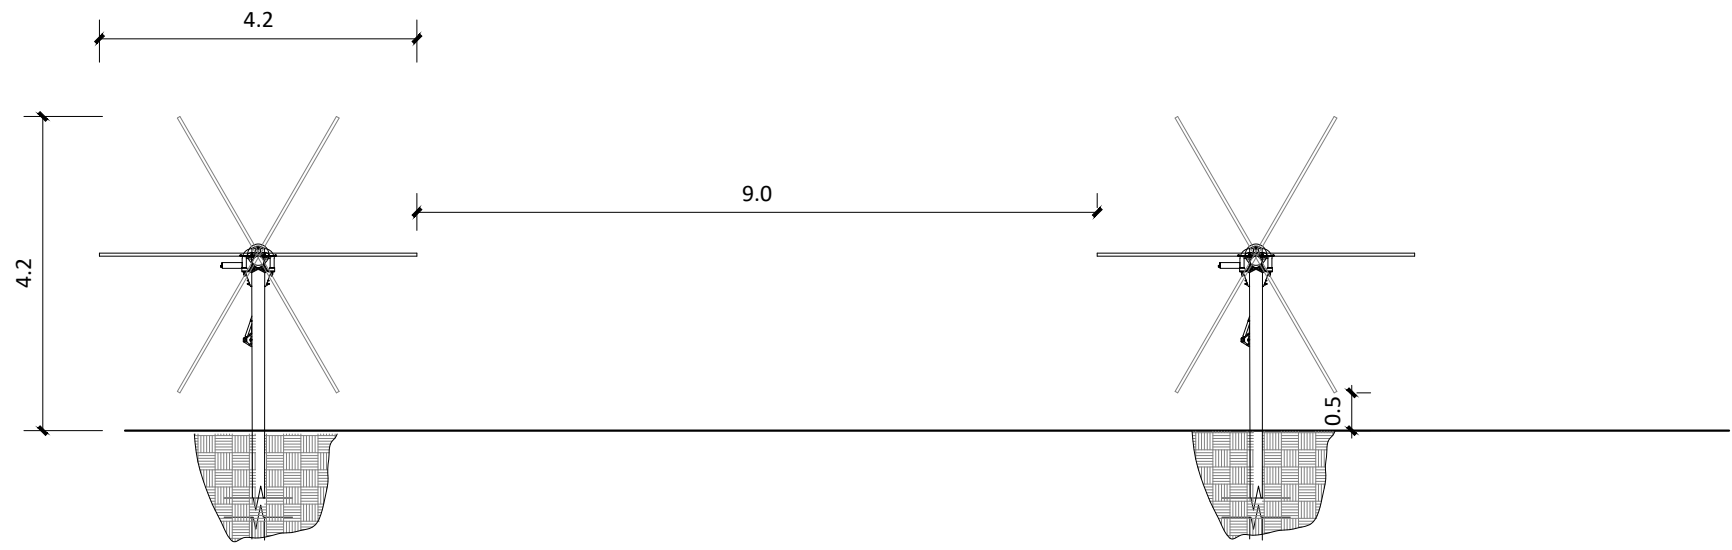

TYPICAL TRACKER SECTION

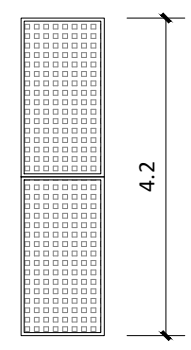

TYPICAL SOLAR PV PANEL

