
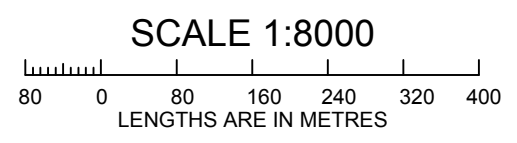


This copied document to be made available for the sole purpose of enabling its consideration and review as part of a planning process under the Planning and Environment Act 1987. The document must not be used for any purpose which may breach any copyright

**ADVERTISED PLAN**

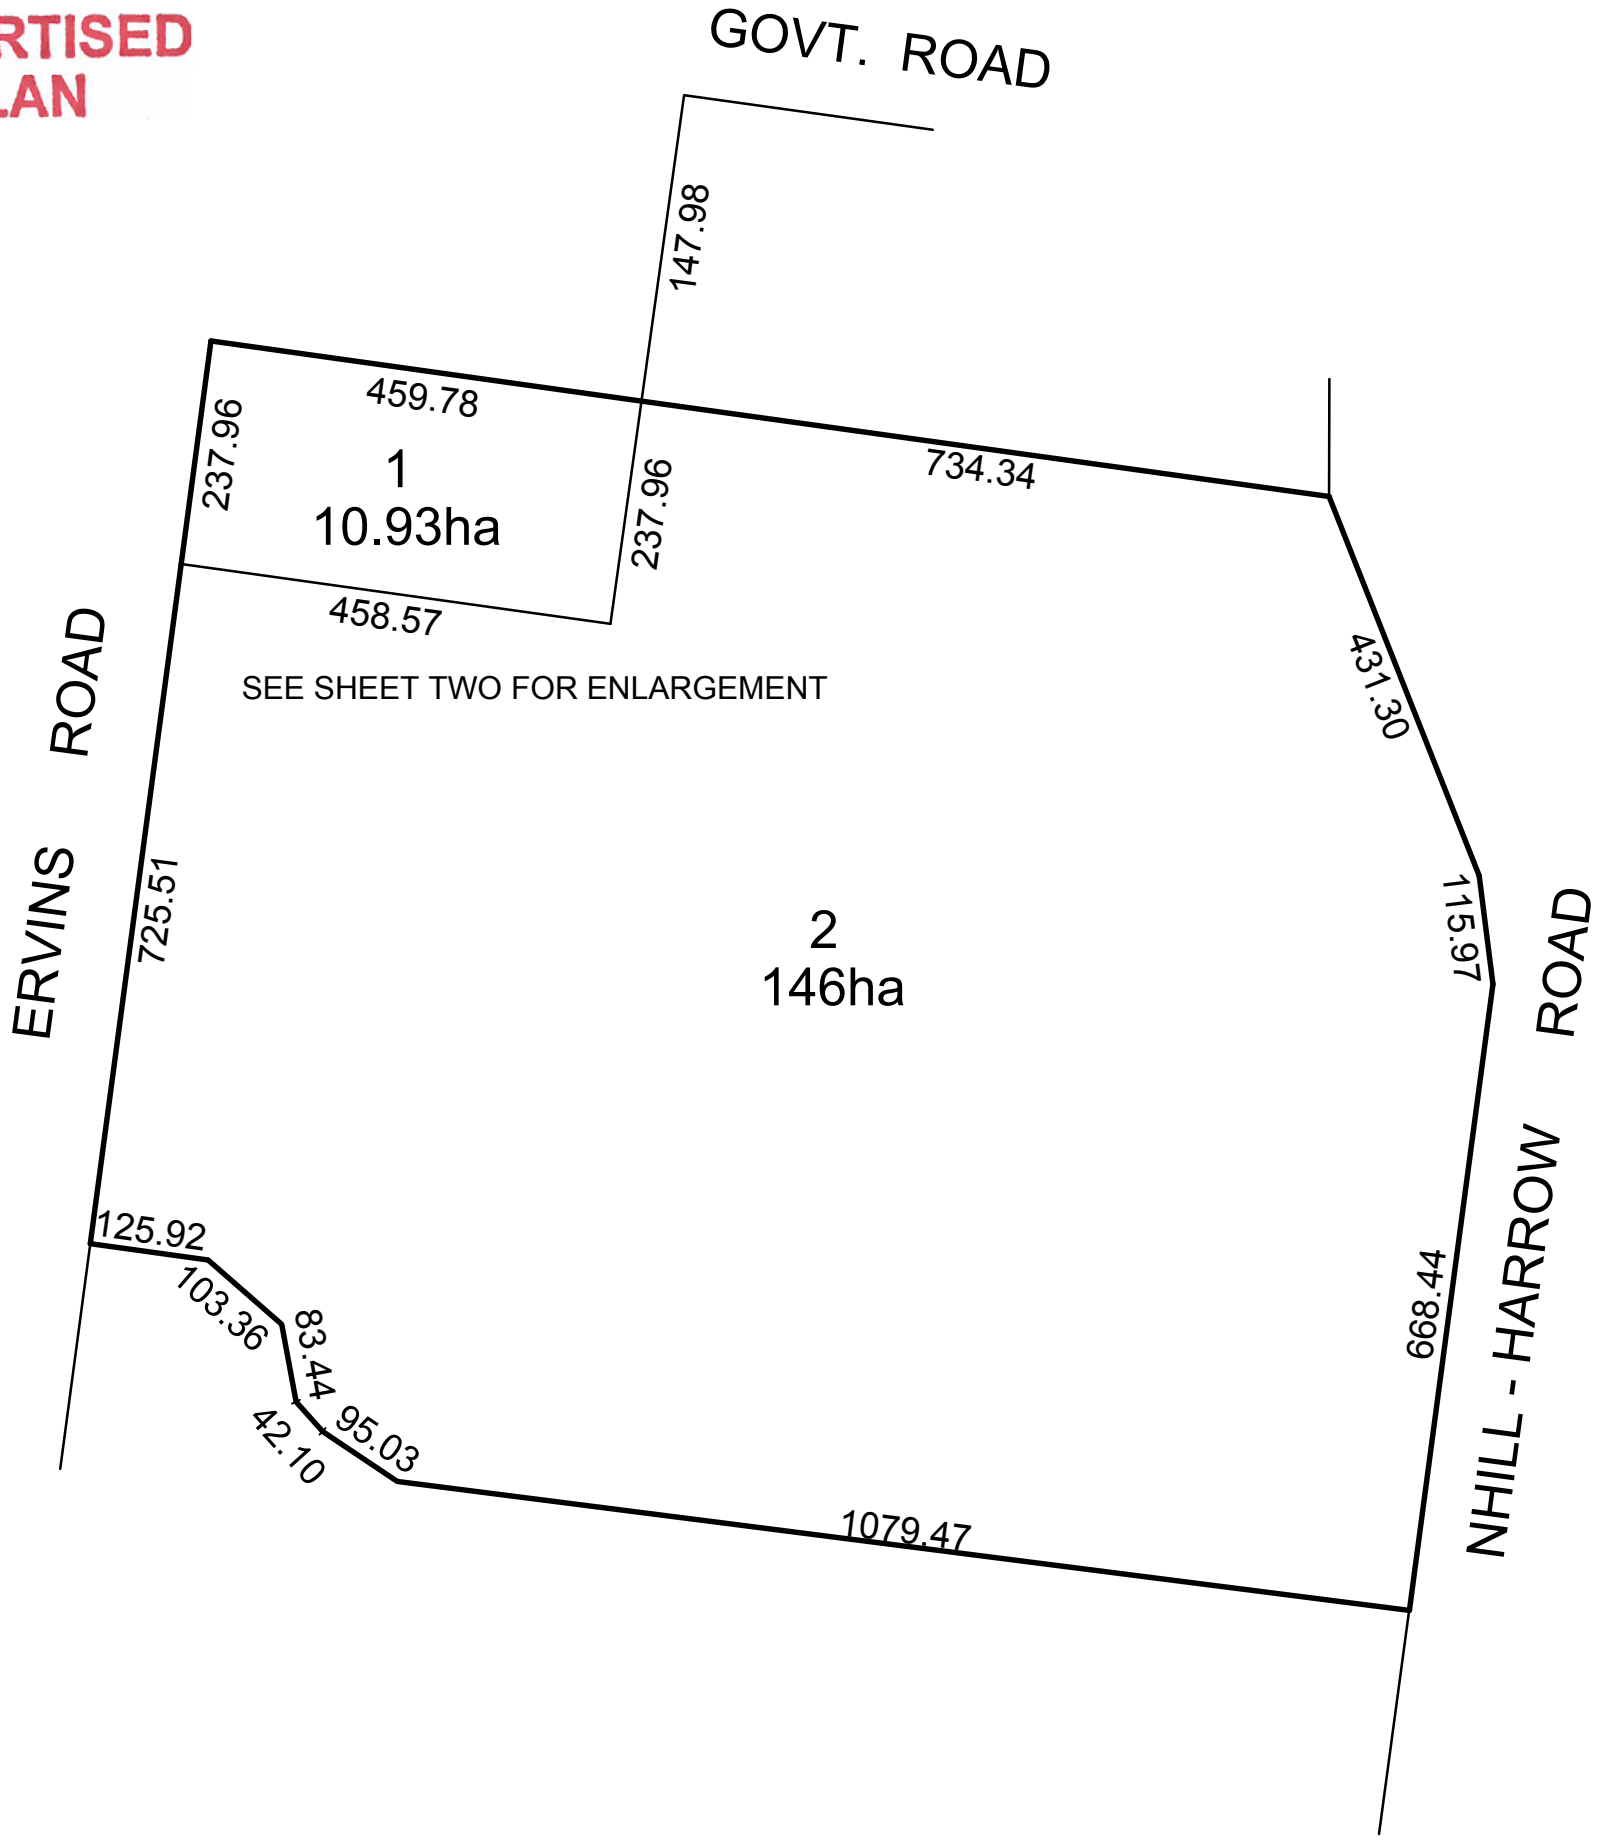

NOTATIONS


THE DIMENSIONS SHOWN HEREON ARE APPROXIMATE AND ARE SUBJECT TO SURVEY.

Ferguson Perry Surveying Pty Ltd  
 62 McLachlan Street Horsham,  
 Victoria 3400  
 ABN 76126 194 483

T (03) 5382 2023  
 F (03) 5381 1544  
 E admin@fergusonperry.com.au

A member of Alexander Symonds Group

+ Property + Land Development +  
 + Construction + Mining +  
 + Spatial Information Management +

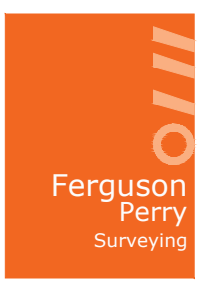

SHEET 1 OF 2

SURVEYORS REF.	OFFICE USE ONLY
<b>H013819</b>	
19/08/19 DRAWN BY: T.H.	ORIGINAL SHEET SIZE <b>A3</b>


PLAN OF PROPOSED SUBDIVISION SHOWING EXISTING FEATURES

COUNTY OF LOWAN  
 PARISH OF BALROOTAN  
 CROWN ALLOTMENT 5,6 & 9 PARTS

This copied document to be made available for the sole purpose of enabling its consideration and review as part of a planning process under the Planning and Environment Act 1987. The document must not be used for any purpose which may breach any copyright

# ADVERTISED PLAN


ERVINS ROAD

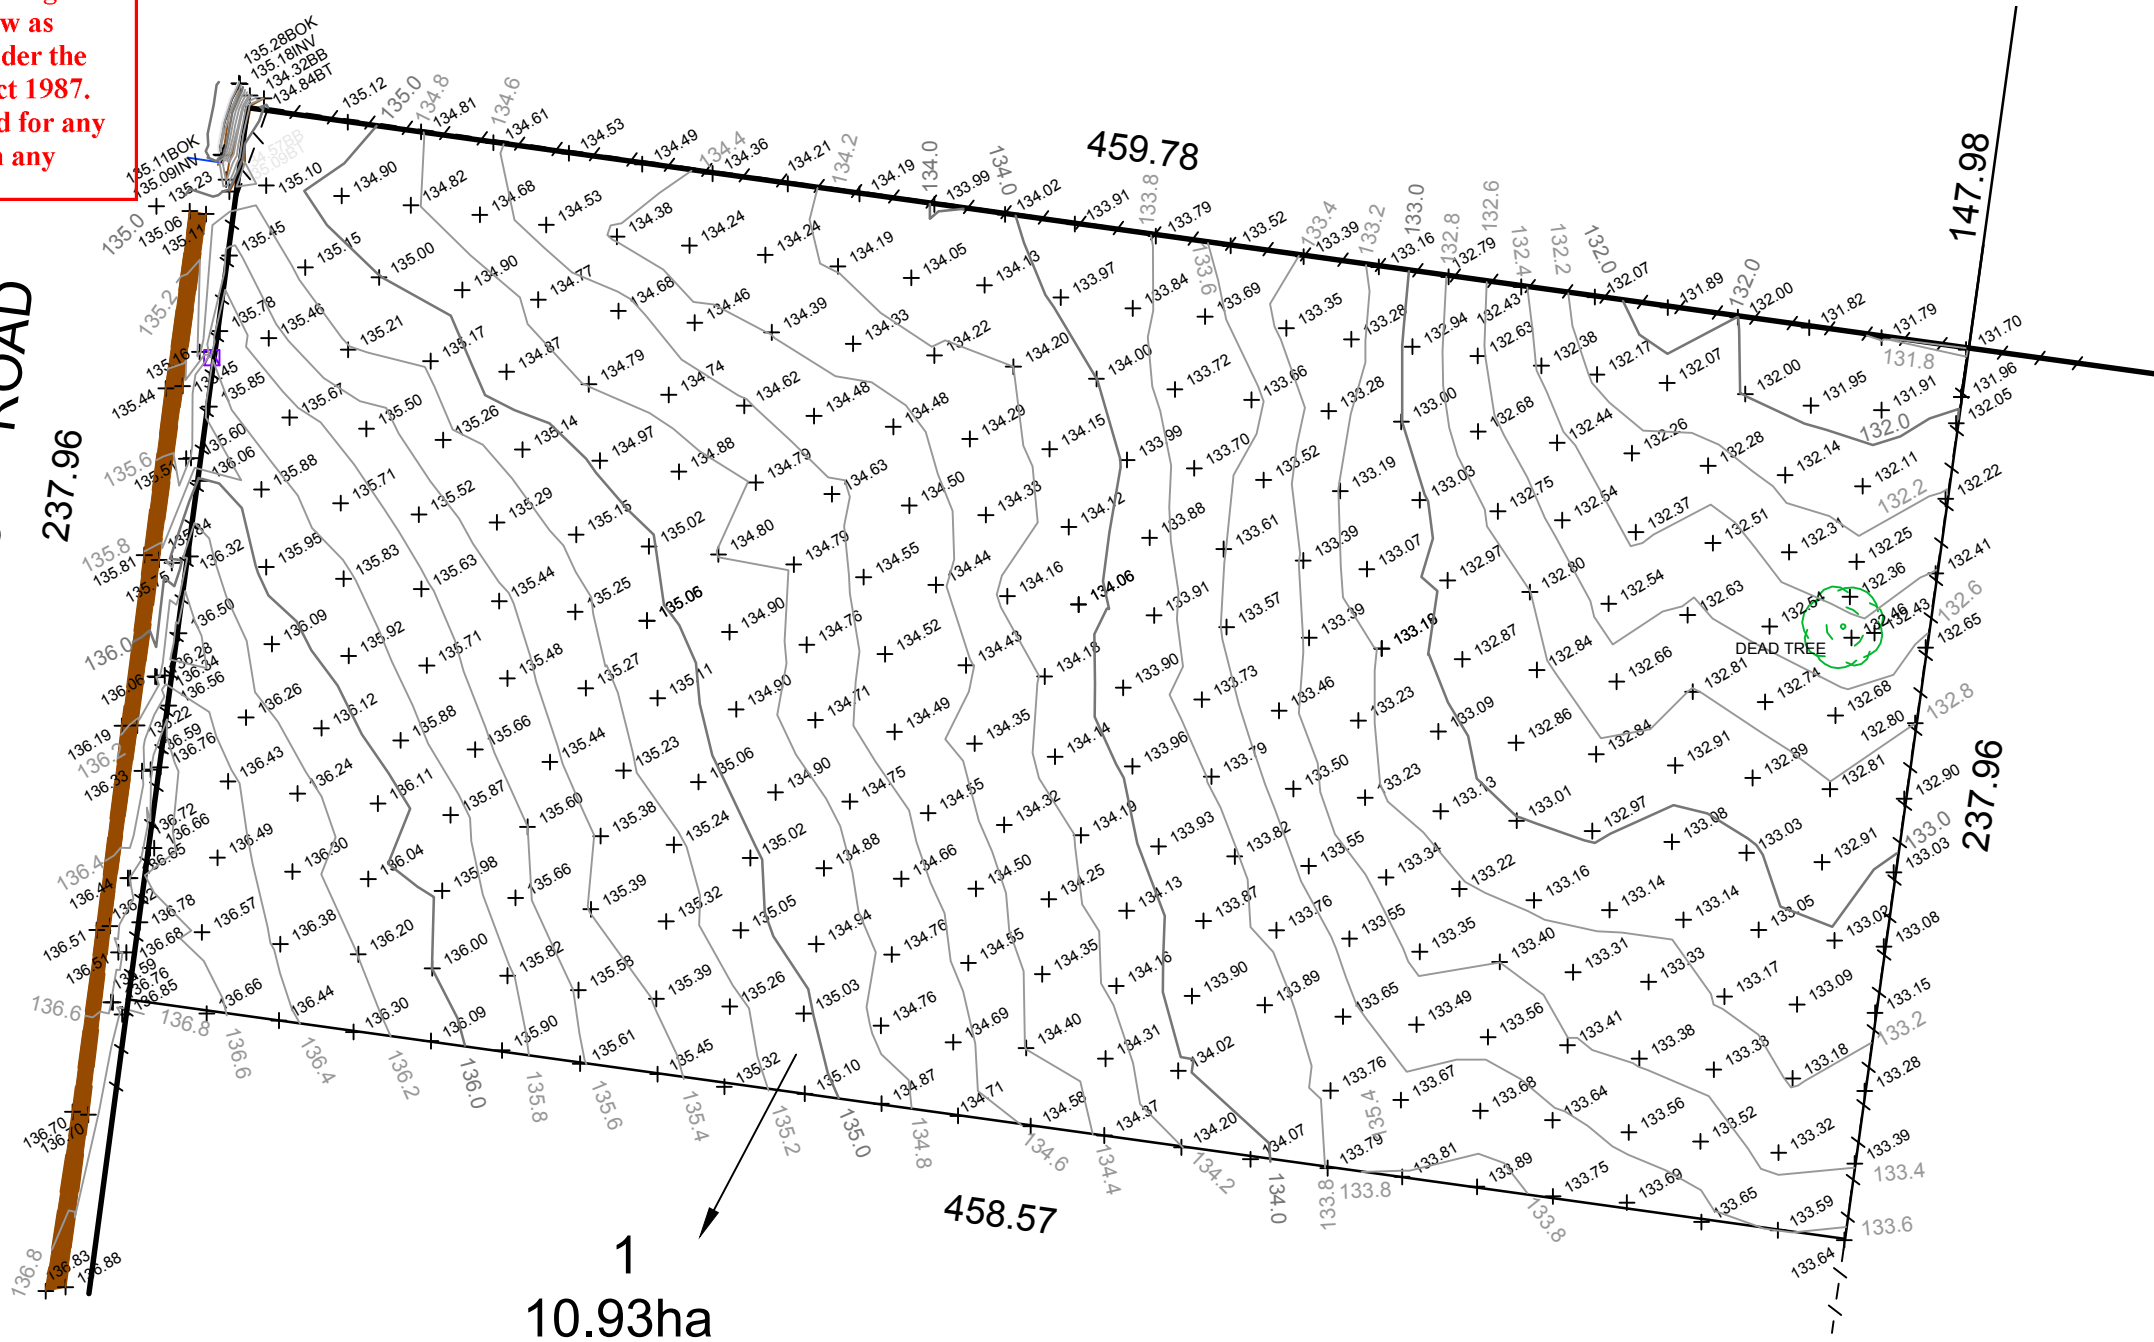

## LEGEND

	TOP OF BANK	135.28BOK	BACK OF KERB
	TOE OF BANK	135.18INV	INVERT OF KERB
	FENCE LINE	134.32BB	BOTTOM OF BANK
	DIRT ROAD	134.84BT	TOP OF BANK
	TELECOMM MARKER POST		

SCALE 1:2000

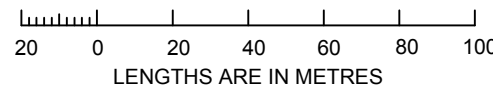

## NOTATIONS

THE DIMENSIONS SHOWN HEREON ARE APPROXIMATE AND ARE SUBJECT TO SURVEY.

## PLAN OF PROPOSED SUBDIVISION SHOWING EXISTING FEATURES

COUNTY OF LOWAN  
PARISH OF BALROOTAN  
CROWN ALLOTMENT 5, 6 & 9 PARTS

Ferguson Perry Surveying Pty Ltd  
62 McLachlan Street Horsham,  
Victoria 3400  
ABN 76126 194 483

T (03) 5382 2023  
F (03) 5381 1544  
E admin@fergusonperry.com.au

A member of Alexander Symonds Group

+ Property + Land Development +  
+ Construction + Mining +  
+ Spatial Information Management +



SURVEYORS REF.

**H013819**

19-18-19  
DRAWN BY: T.H.

SHEET 2 OF 2