


Attachment A – Leasehold Plan

**ADVERTISED
PLAN**

This copied document to be made available for the sole purpose of enabling its consideration and review as part of a planning process under the Planning and Environment Act 1987. The document must not be used for any purpose which may breach any copyright

This copied document to be made available for the sole purpose of enabling its consideration and review as part of a planning process under the Planning and Environment Act 1987. The document must not be used for any purpose which may breach any copyright

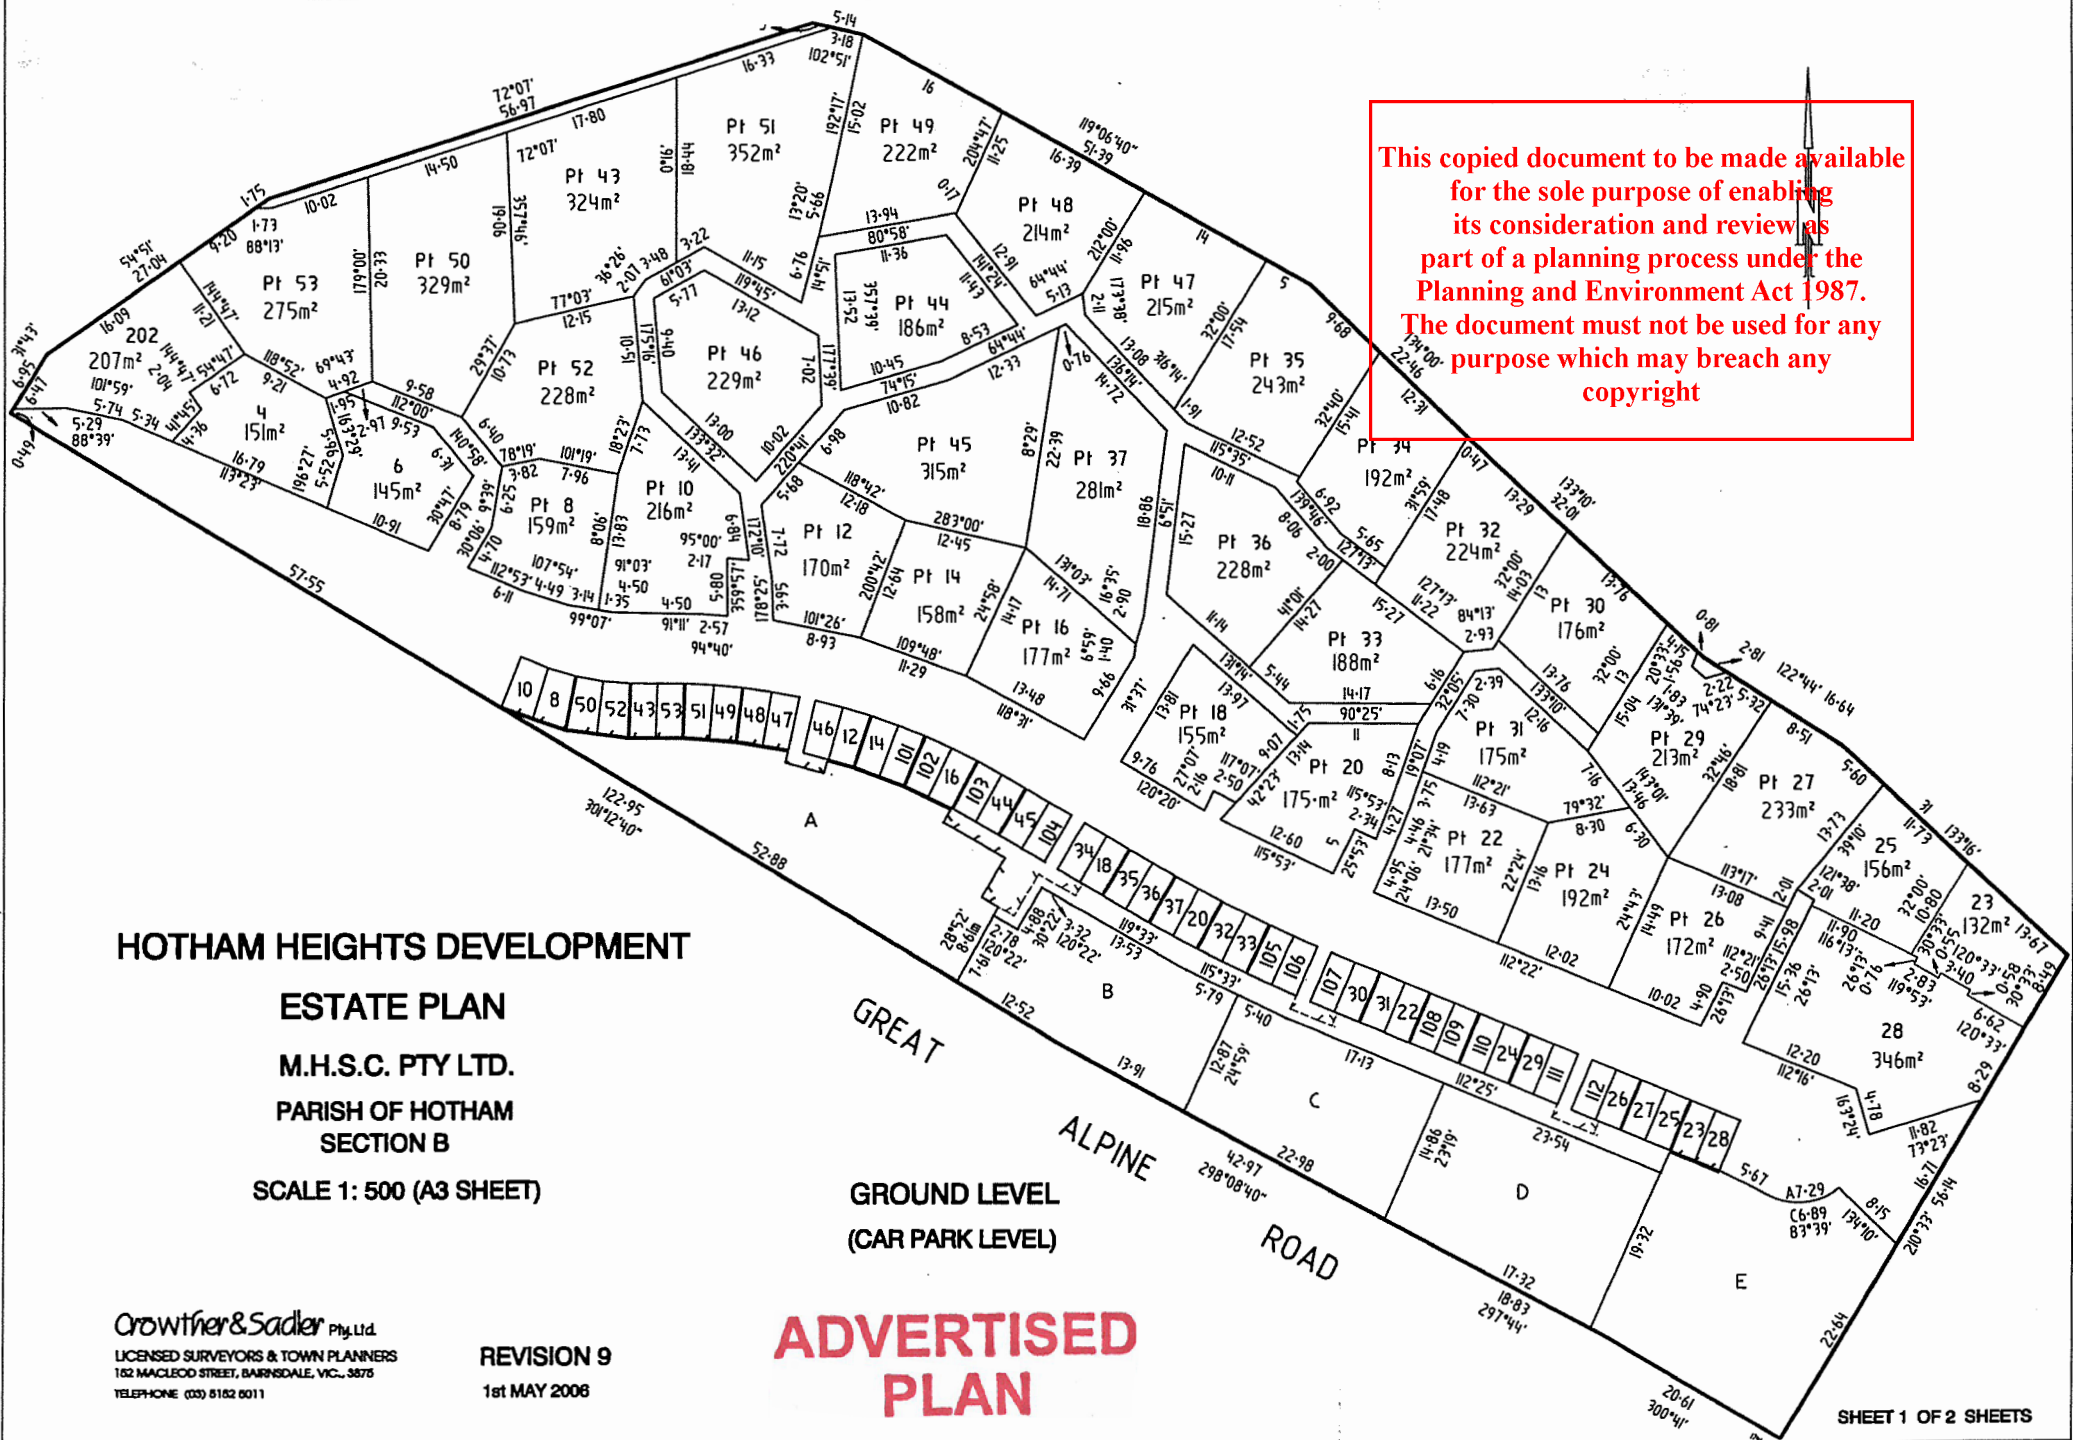

HOTHAM HEIGHTS DEVELOPMENT

ESTATE PLAN

M.H.S.C. PTY LTD.

**PARISH OF HOTHAM
SECTION B**


SCALE 1: 500 (A3 SHEET)

**GROUND LEVEL
(CAR PARK LEVEL)**

**ADVERTISED
PLAN**

Crowther & Sadler Pty. Ltd.
LICENSED SURVEYORS & TOWN PLANNERS
182 MACLEOD STREET, BAINSDALE, VIC. 3870
TELEPHONE (03) 8162 0011

REVISION 9
1st MAY 2008

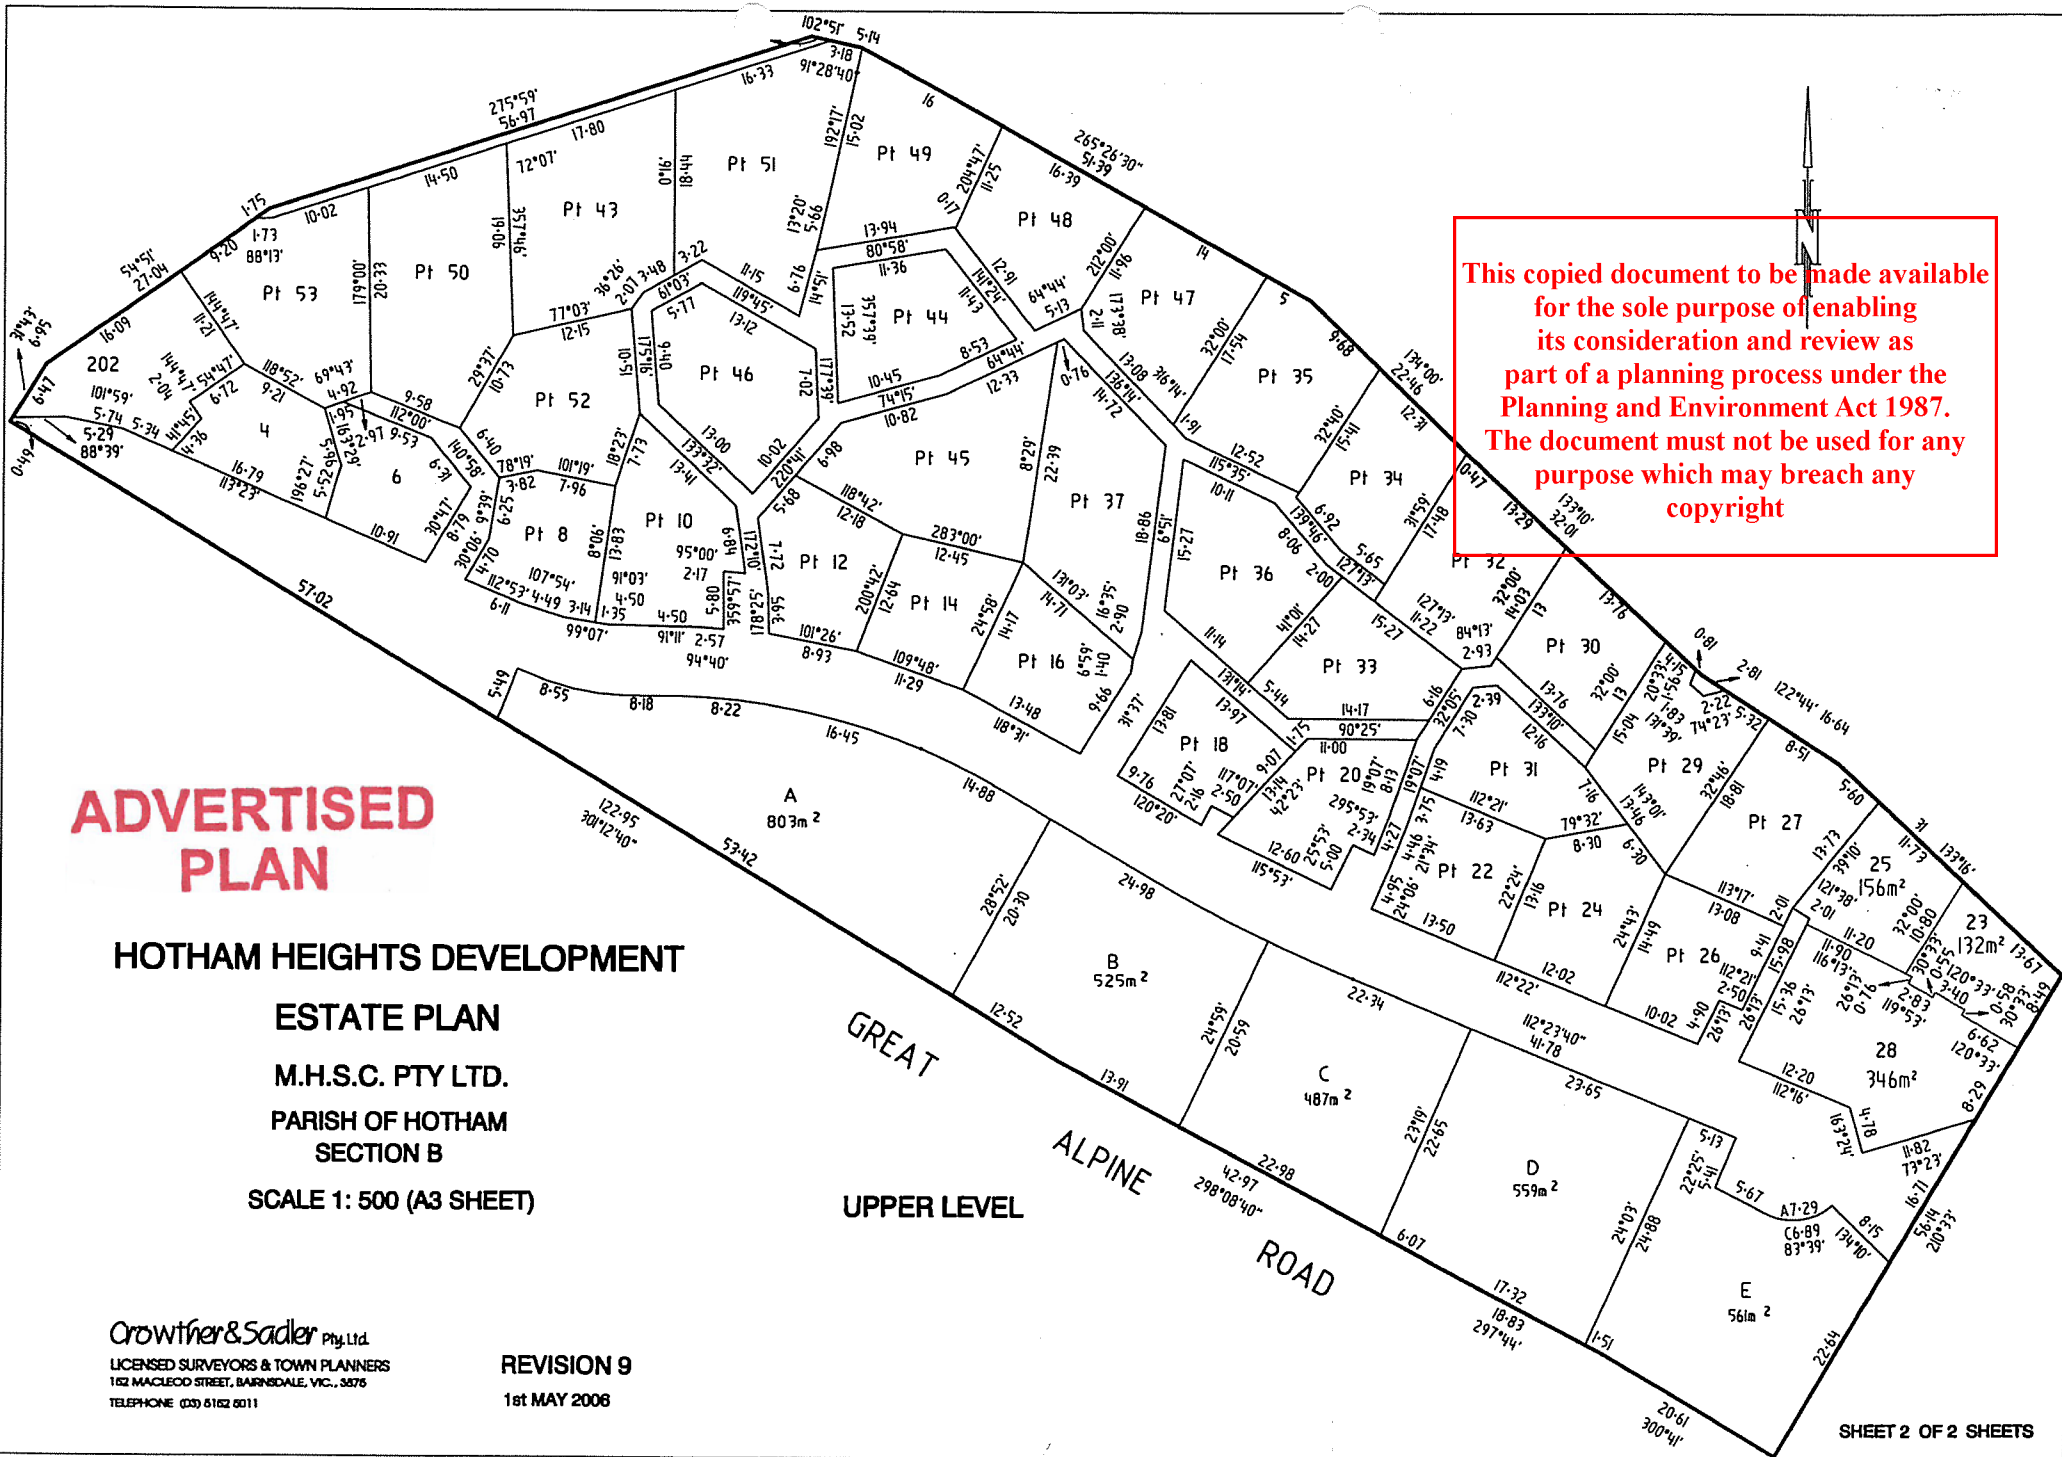

This copied document to be made available
 for the sole purpose of enabling
 its consideration and review as
 part of a planning process under the
 Planning and Environment Act 1987.
 The document must not be used for any
 purpose which may breach any
 copyright

ADVERTISED PLAN

HOTHAM HEIGHTS DEVELOPMENT

ESTATE PLAN

M.H.S.C. PTY LTD.

**PARISH OF HOTHAM
SECTION B**

SCALE 1: 500 (A3 SHEET)

GREAT
ALPINE
ROAD

UPPER LEVEL

Crowtner & Sadler Pty. Ltd.
 LICENSED SURVEYORS & TOWN PLANNERS
 162 MACLEOD STREET, BARNSDALE, VIC., 3676
 TELEPHONE (053) 6162 6011

REVISION 9
 1st MAY 2008