


EXISTING CONDITIONS PLAN

PARISH OF BUMBERRAH
CROWN ALLOTMENT 50 (PART)

LOTS A & 1 ON PS903390A

**ADVERTISED
PLAN**

MGA2020 ZONE 55

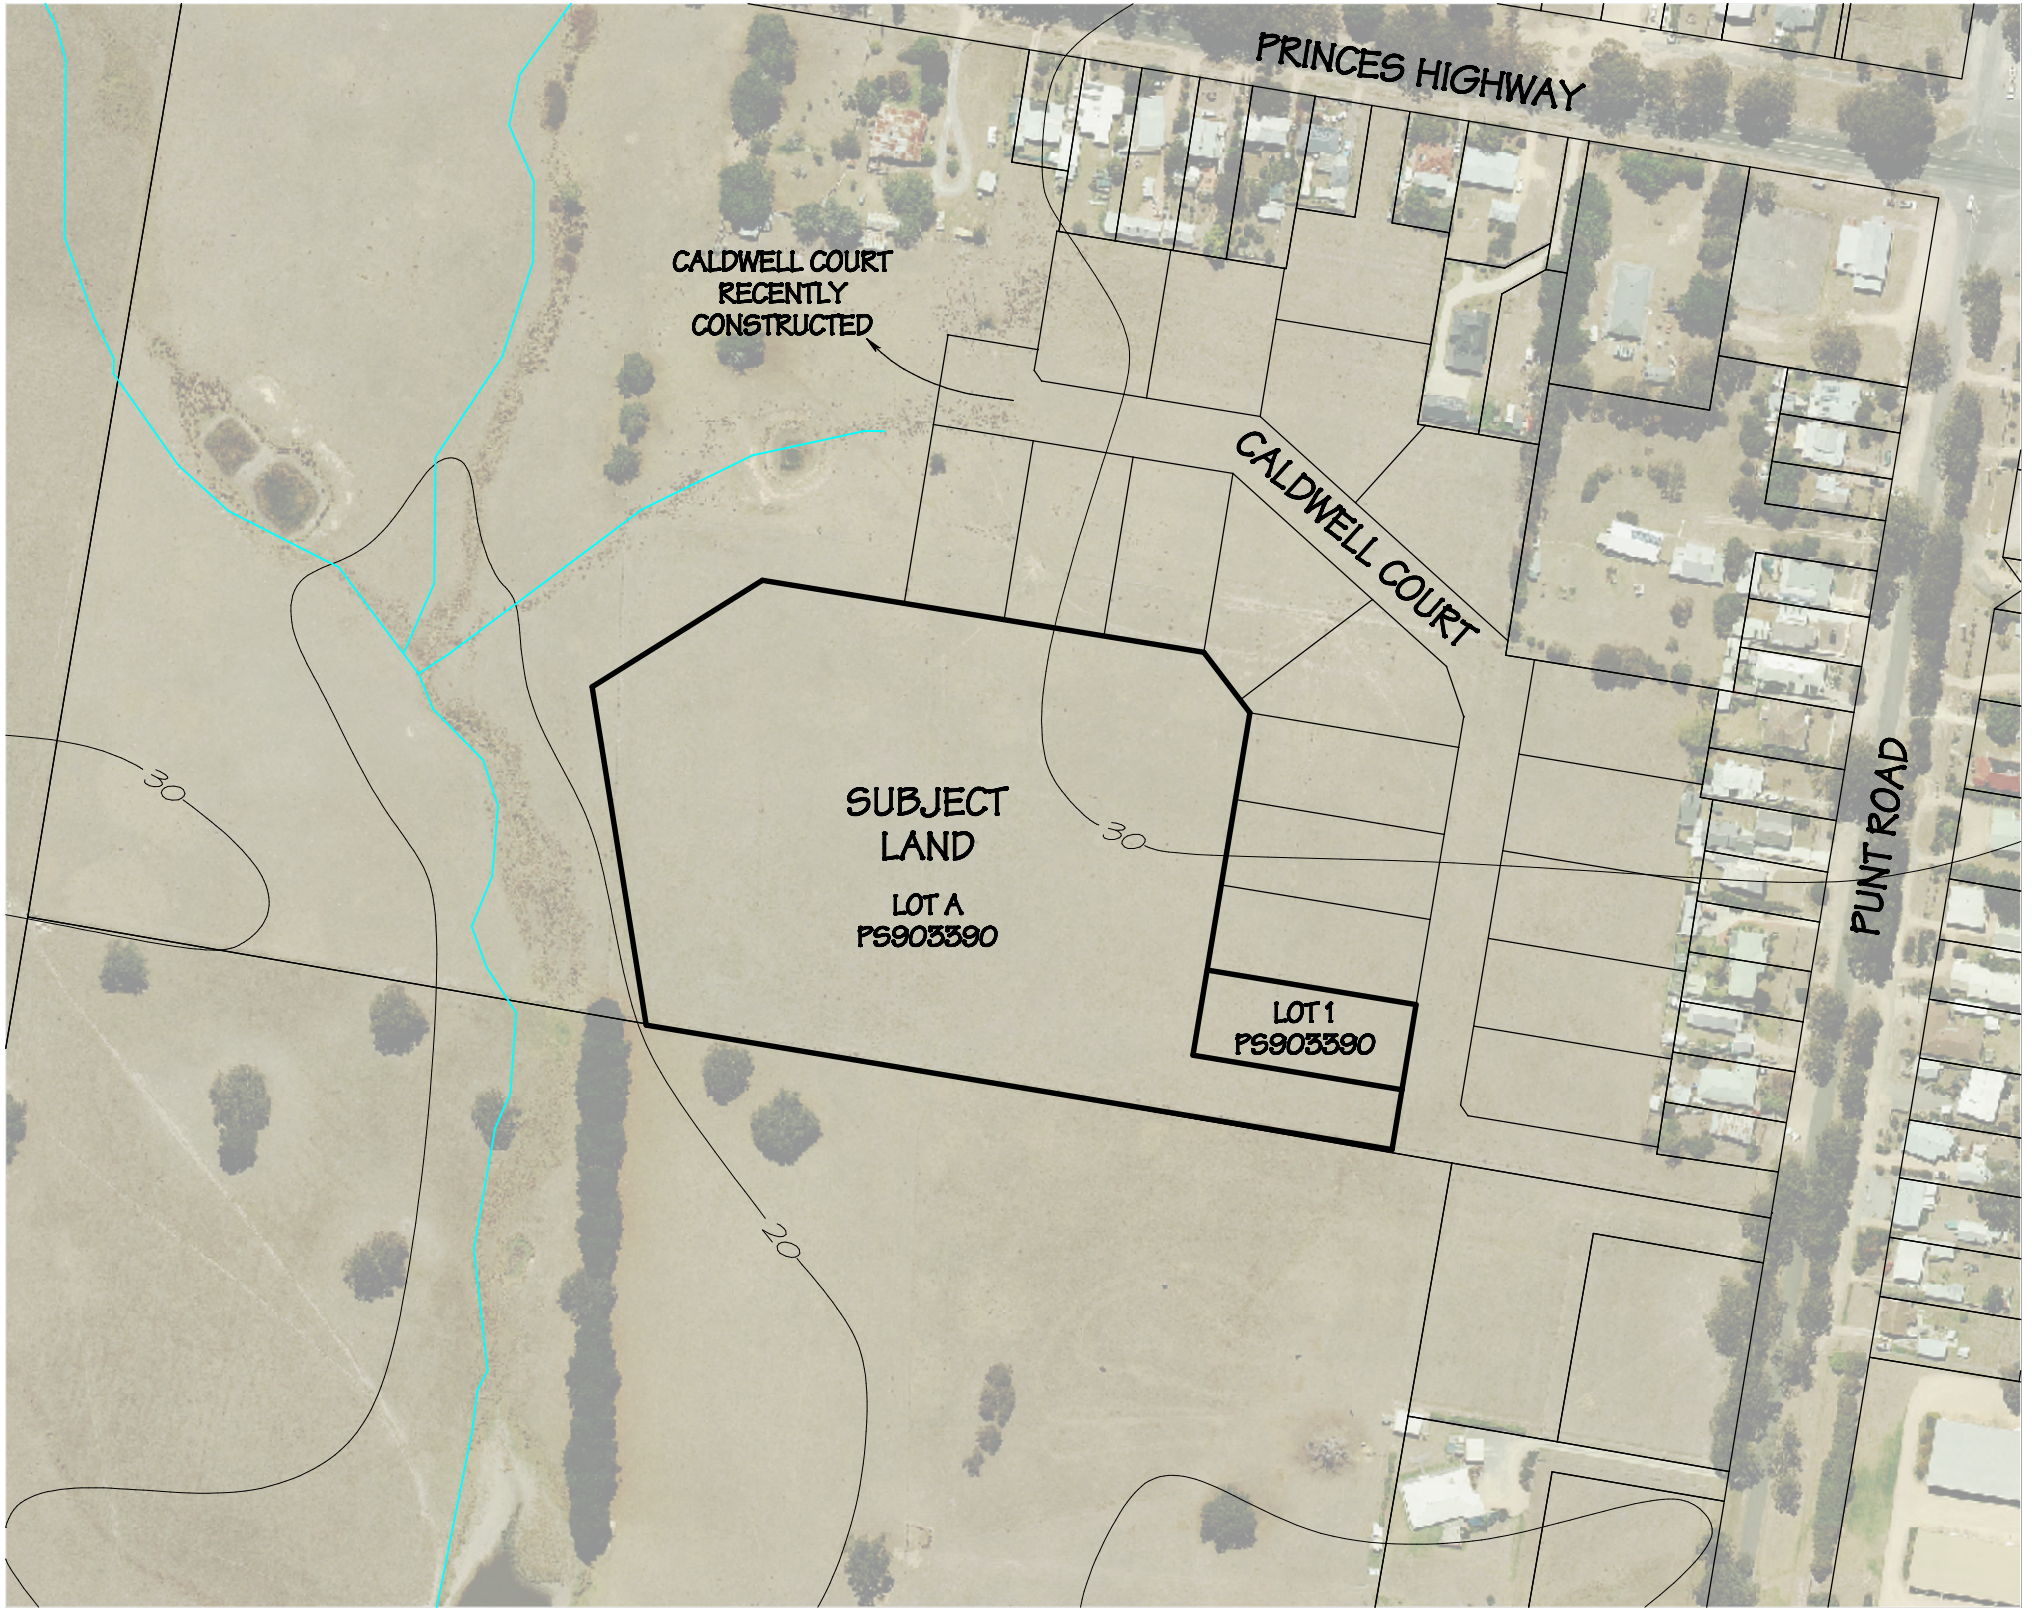

This copied document to be made available for the sole purpose of enabling its consideration and review as part of a planning process under the Planning and Environment Act 1987. The document must not be used for any purpose which may breach any copyright

Crowther & Sadler Pty. Ltd.

LICENSED SURVEYORS & TOWN PLANNERS
152 MACLEOD STREET, BAIRNSDALE, VIC., 3875
P. (03) 5152 5011 E. contact@crowthersadler.com.au

WILD CHERRY SCHOOL
3-5 CALDWELL COURT, JOHNSONVILLE

SCALE (SHEET SIZE A3)

1 : 2500

SURVEYORS REF.

20474

VERSION 1 - DRAWN 30/1/2024