

This copied document to be made available for the sole purpose of enabling its consideration and review as part of a planning process under the Planning and Environment Act 1987. The document must not be used for any purpose which may breach any copyright


**ADVERTISED PLAN**

**HOTHAM HEIGHTS DEVELOPMENT**  
**ESTATE PLAN**  
**M.H.S.C. PTY LTD.**  
**PARISH OF HOTHAM**  
**SECTION B**  
**SCALE 1: 500 (A3 SHEET)**

**GREAT ALPINE ROAD**  
**GROUND LEVEL**  
**(CAR PARK LEVEL)**

**Crowther & Sadler Pty. Ltd.**  
 LICENSED SURVEYORS & TOWN PLANNERS  
 162 MACLEOD STREET, BARRISDALE, VIC., 3875  
 TELEPHONE (03) 5182 8011

**REVISION 9**  
 1st MAY 2008

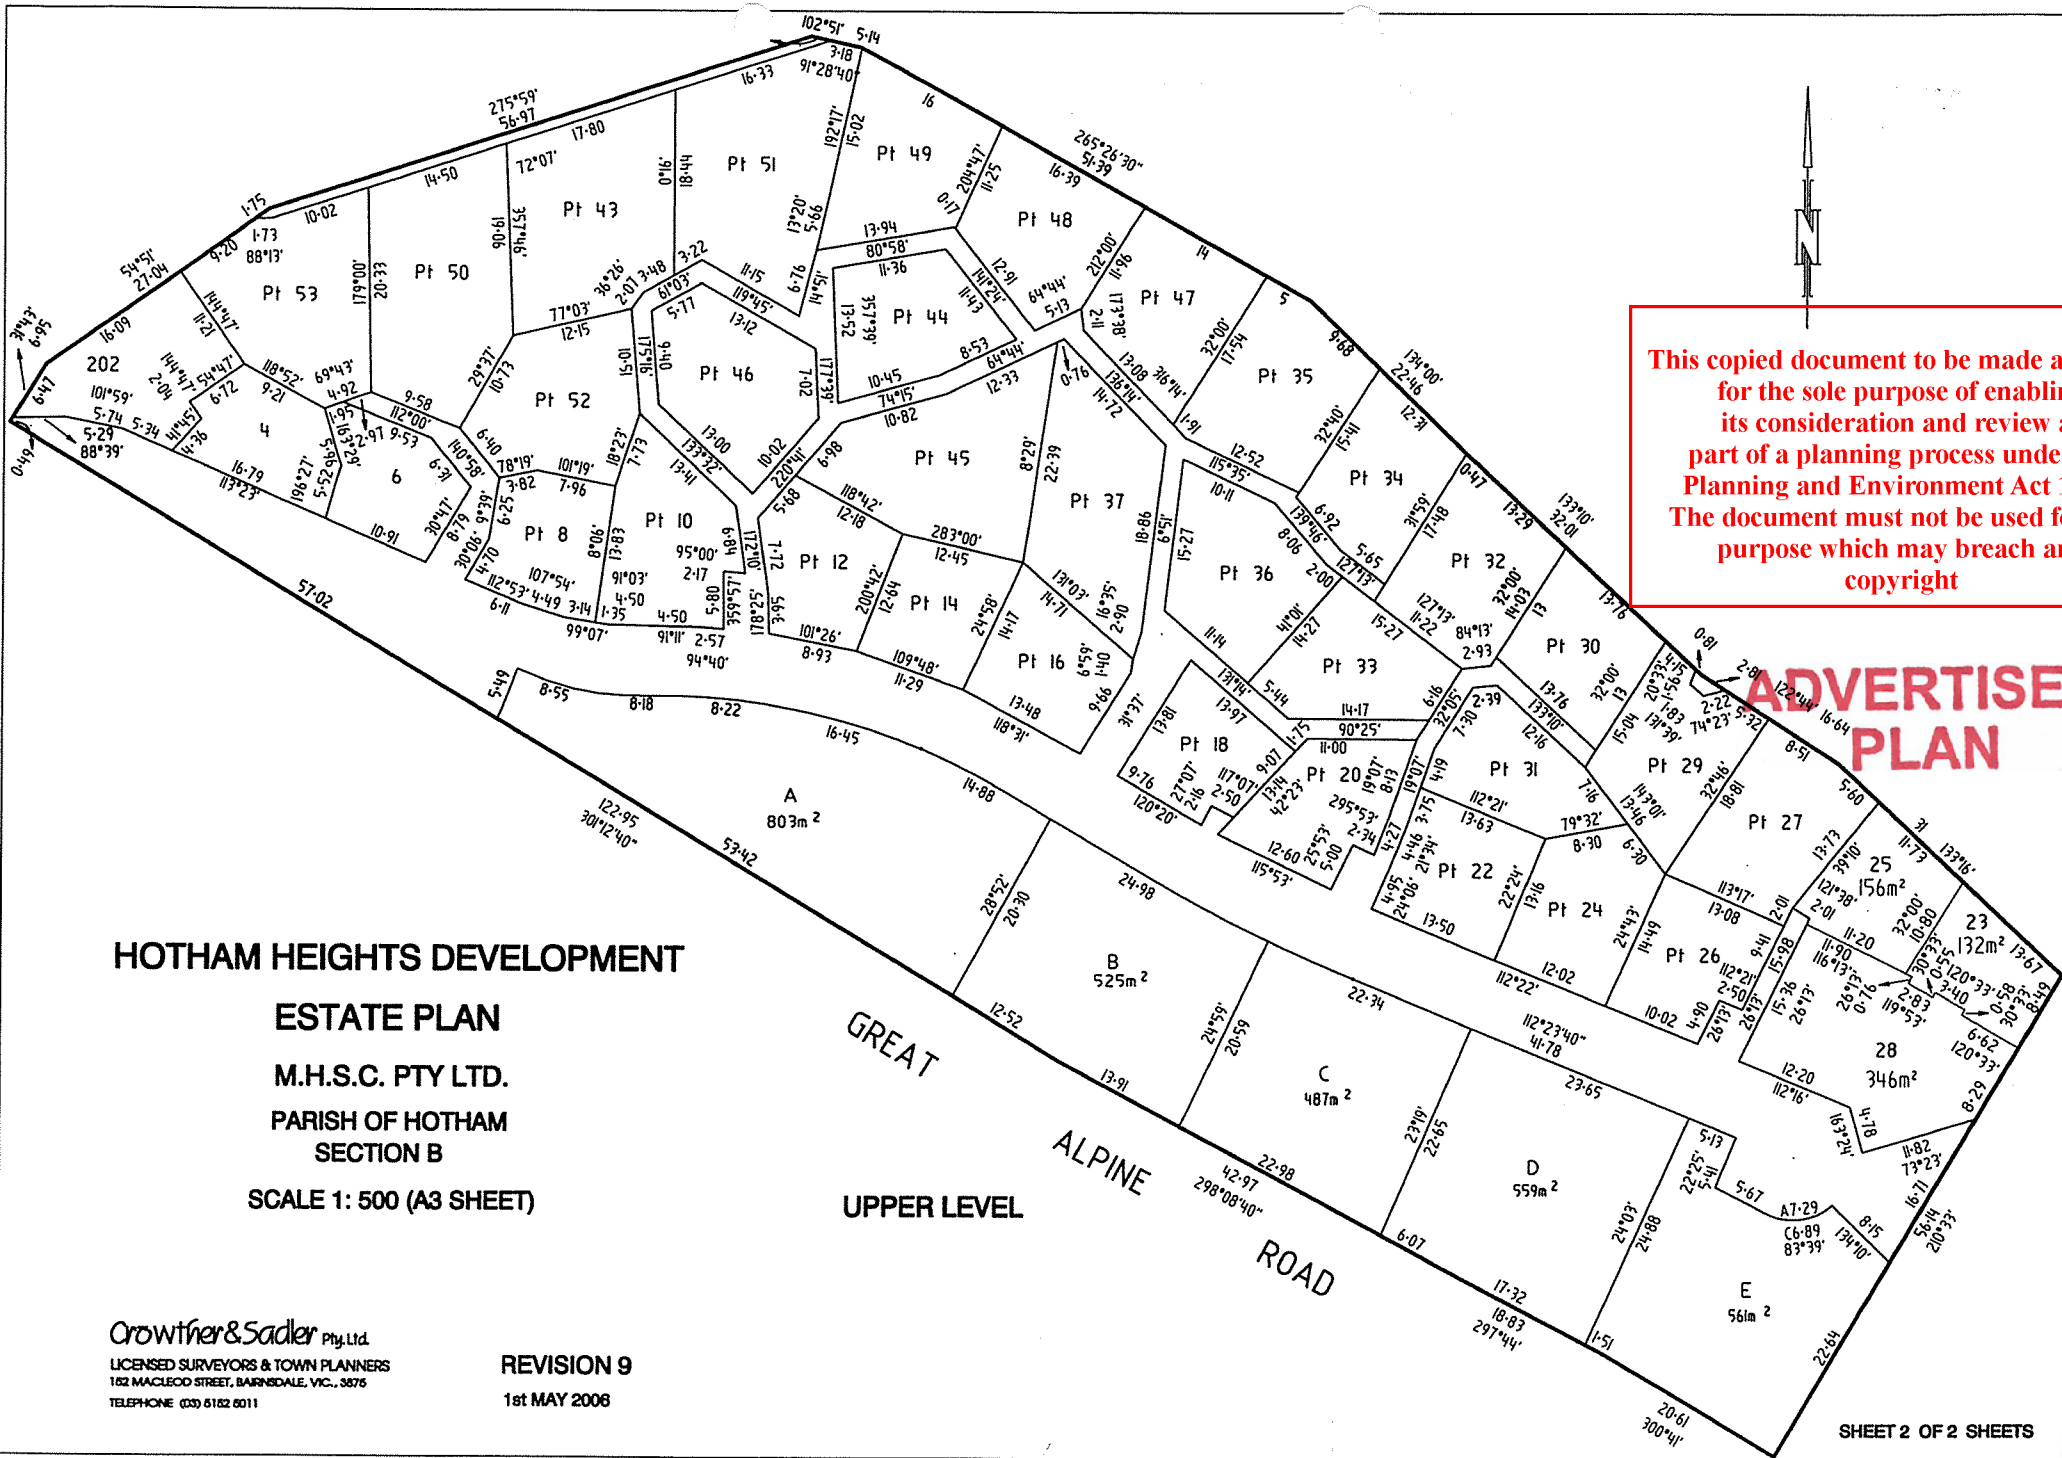

This copied document to be made available for the sole purpose of enabling its consideration and review as part of a planning process under the Planning and Environment Act 1987. The document must not be used for any purpose which may breach any copyright

**ADVERTISED PLAN**

**HOTHAM HEIGHTS DEVELOPMENT**

**ESTATE PLAN**

**M.H.S.C. PTY LTD.**

**PARISH OF HOTHAM  
SECTION B**

**SCALE 1: 500 (A3 SHEET)**

**GREAT  
ALPINE  
ROAD**

**UPPER LEVEL**

**Crowtner & Sadler Pty. Ltd.**  
 LICENSED SURVEYORS & TOWN PLANNERS  
 182 MACLEOD STREET, BARNSDALE, VIC., 3875  
 TELEPHONE (03) 6182 6011

**REVISION 9**  
 1st MAY 2008