



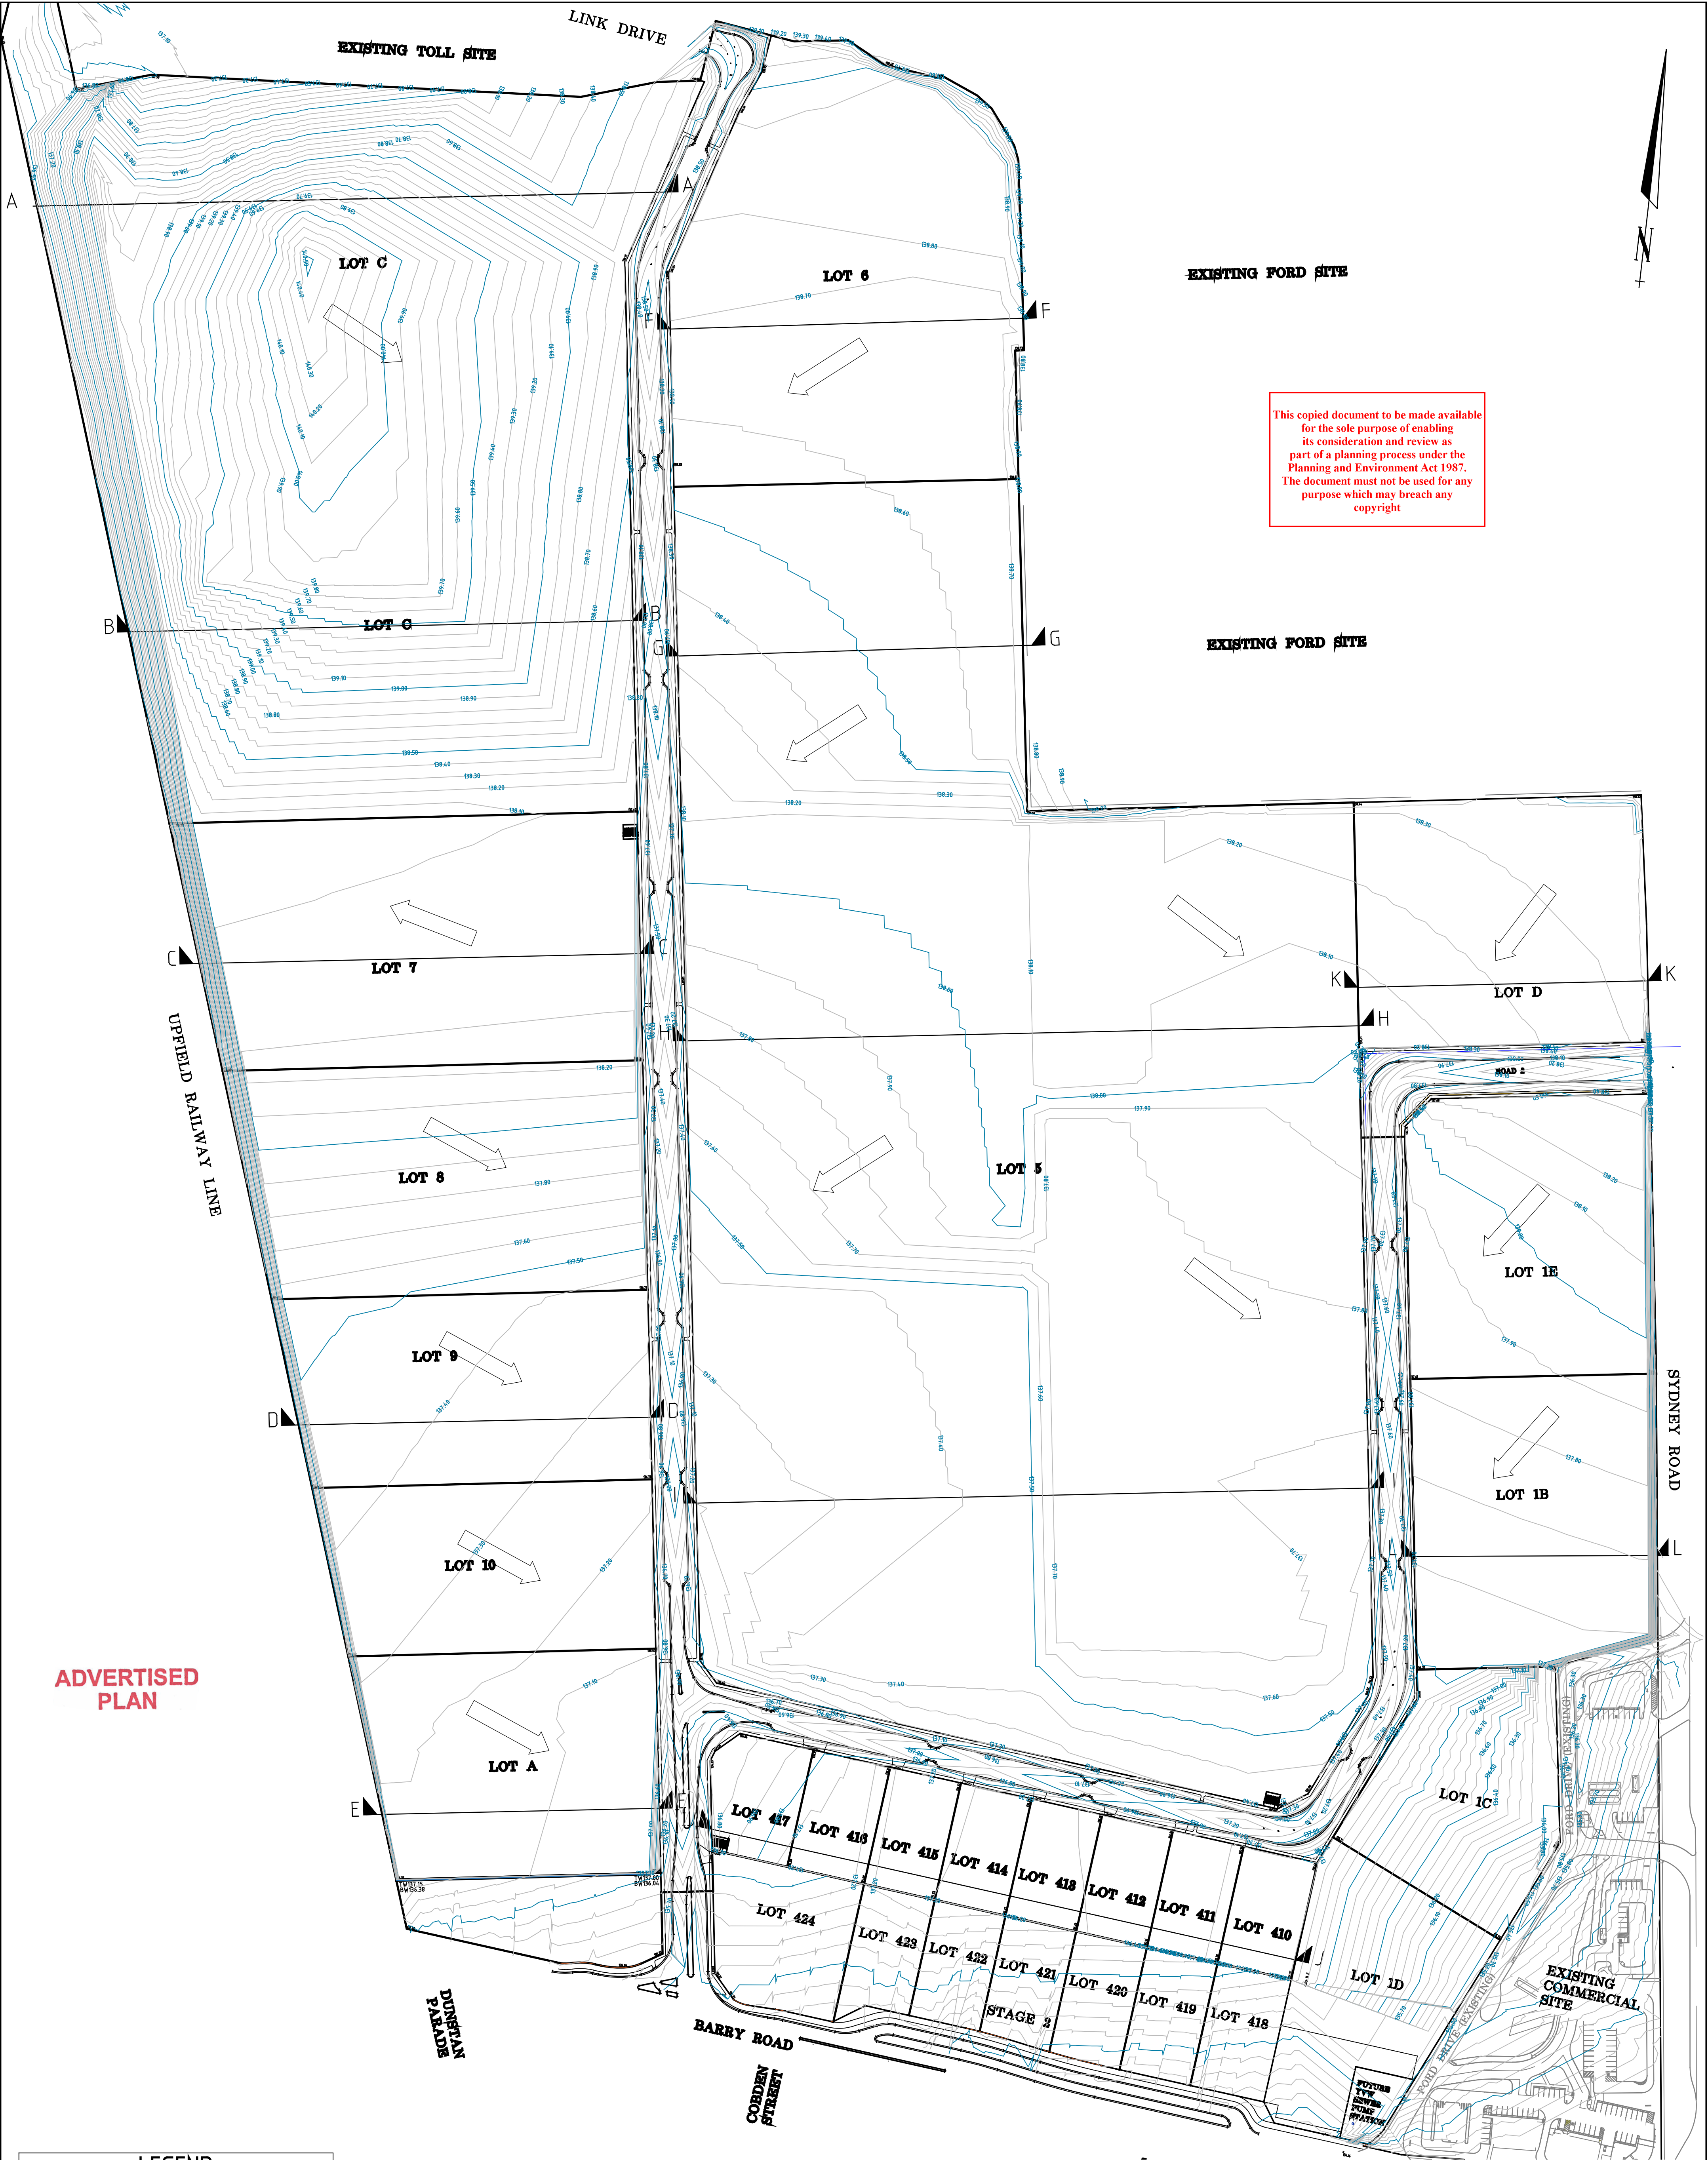

This copied document to be made available for the sole purpose of enabling its consideration and review as part of a planning process under the Planning and Environment Act 1987. The document must not be used for any purpose which may breach any copyright

ADVERTISED PLAN


LEGEND	
	CONTOURS MAJOR 0.5m
	CONTOURS MINOR 0.1m
	LOT BOUNDARIES

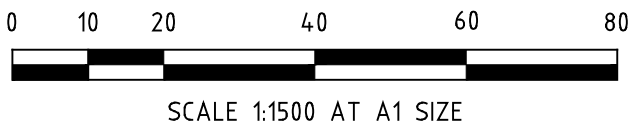

PRELIMINARY ISSUE

REV.	REVISION	DATE	REG ENG
-	-	-	-
-	-	-	-
-	-	-	-
P2	LOT LEVELS AMENDED	26-06-25	J.M.
P1	PRELIMINARY ISSUE	05-03-25	J.M.


22 Business Park Drive
Notting Hill VIC 3168
A.C.N. 006 550 803
E: consulting@dpmvic.com.au
W: www.dpmvic.com.au
T: (03) 9538 5000

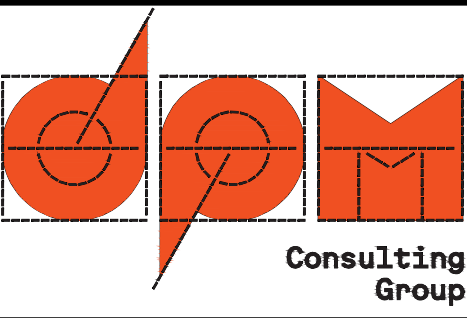


DRAWN:	J.DEMERTZIDIS
DESIGNED:	L.PAPAZOIS
CHECKED:	L.PAPAZOIS
AUTHORISED:	J.MATHIOS
PE REG NO:	-
DATE:	05-03-25

AUTHORITY:	HUME CITY COUNCIL
PROJECT:	ASSEMBLY BROADMEADOWS FINISHED SURFACE
DETAILS:	PROPOSED FINISHED SURFACE LAYOUT PLAN


SCALE	1:1500 @ A1
LEVEL DATUM	AHD
SHEET	1 OF 6
DRAWING No.	3148/M/EW01
REV.	P2

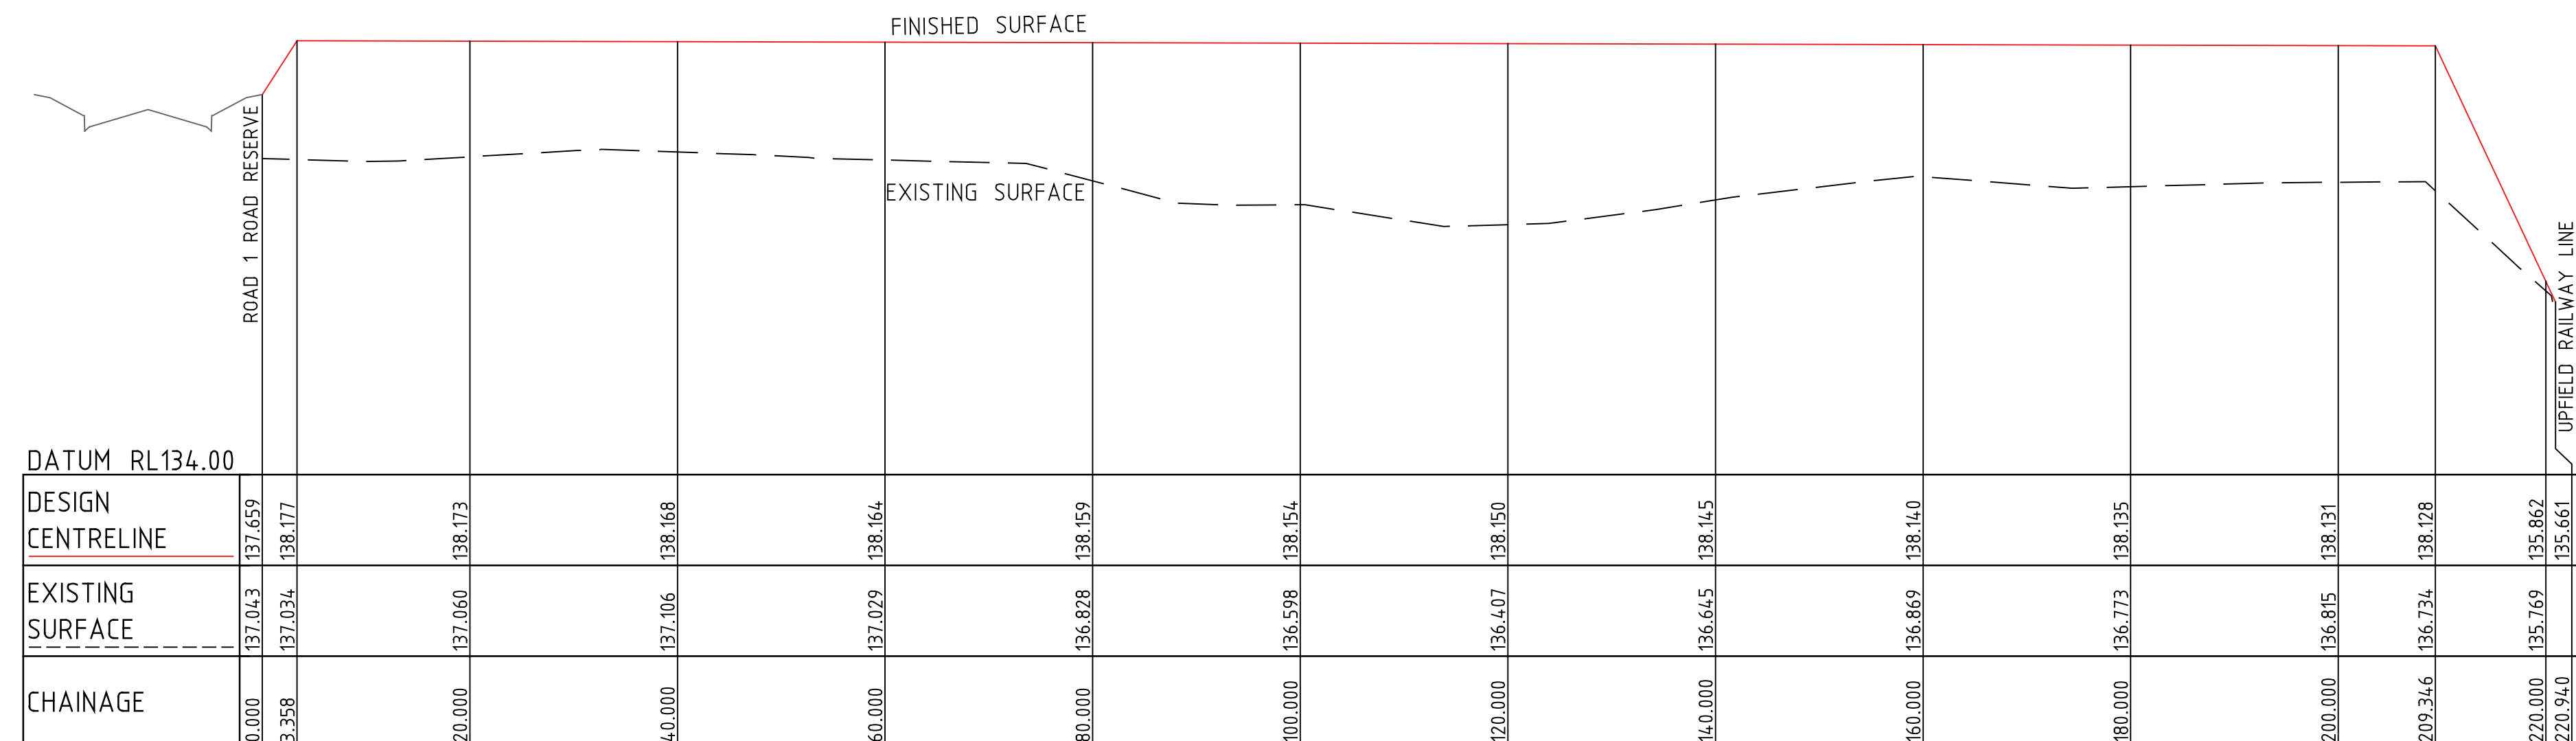


SECTION C-C

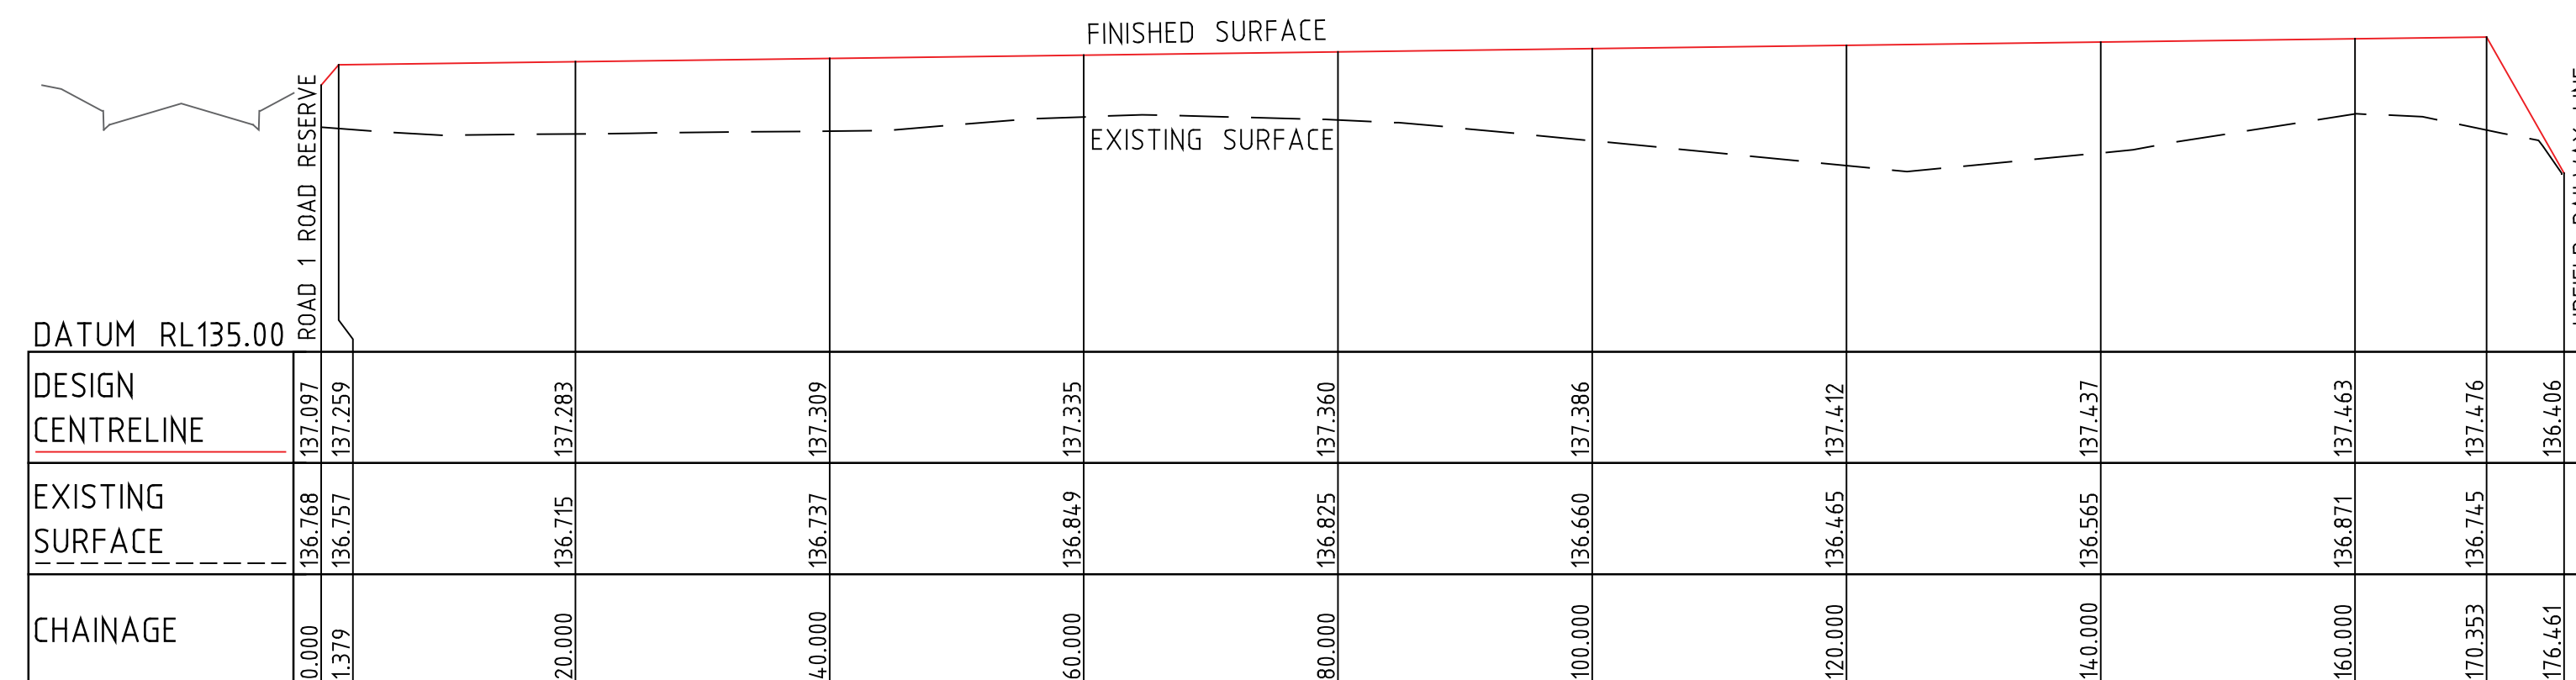

SECTION D-D

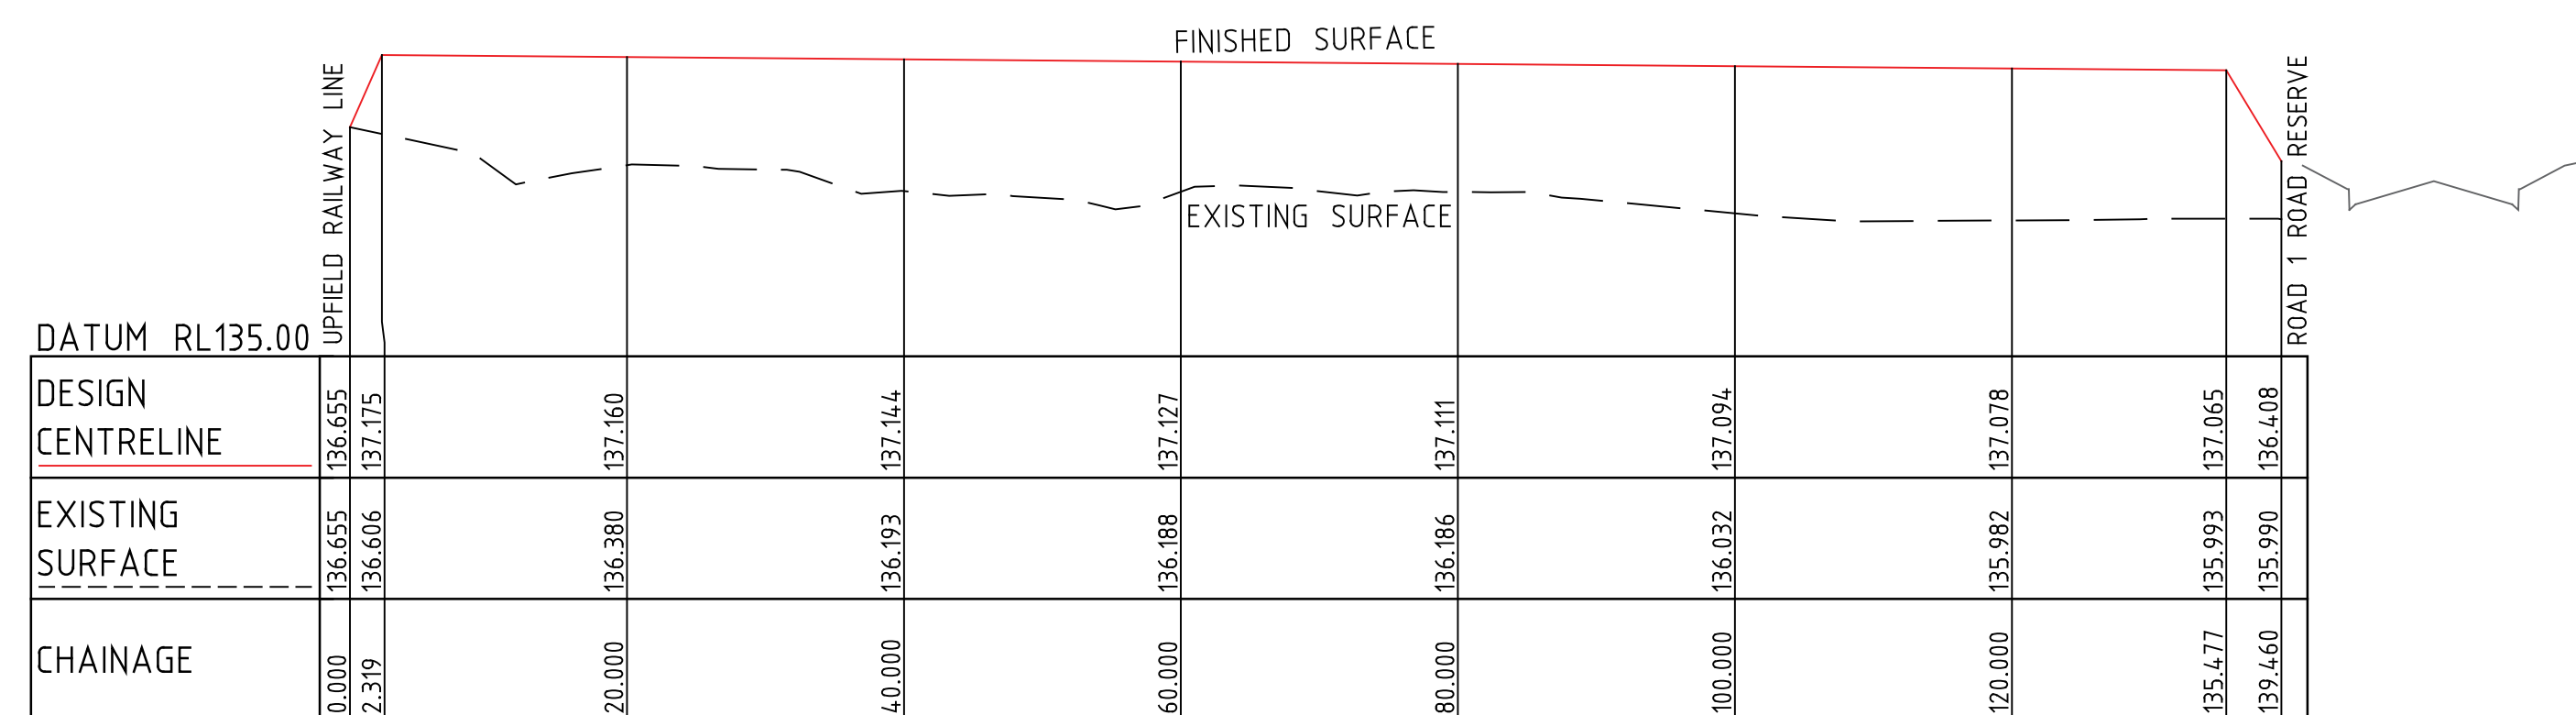

SECTION E-E

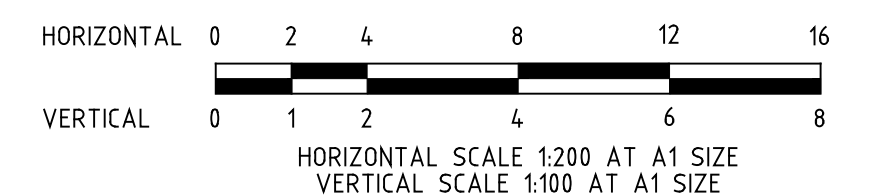

PRELIMINARY ISSUE




HORIZONTAL 0 2 4 8 12 16

VERTICAL 0 1 2 4 6 8


HORIZONTAL SCALE 1:200 AT A1 SIZE
VERTICAL SCALE 1:100 AT A1 SIZE

PRELIMINARY ISSUE

This copied document to be made available
for the sole purpose of enabling
its consideration and review as
part of a planning process under the
Planning and Environment Act 1987.
The document must not be used for any
purpose which may breach any
copyright

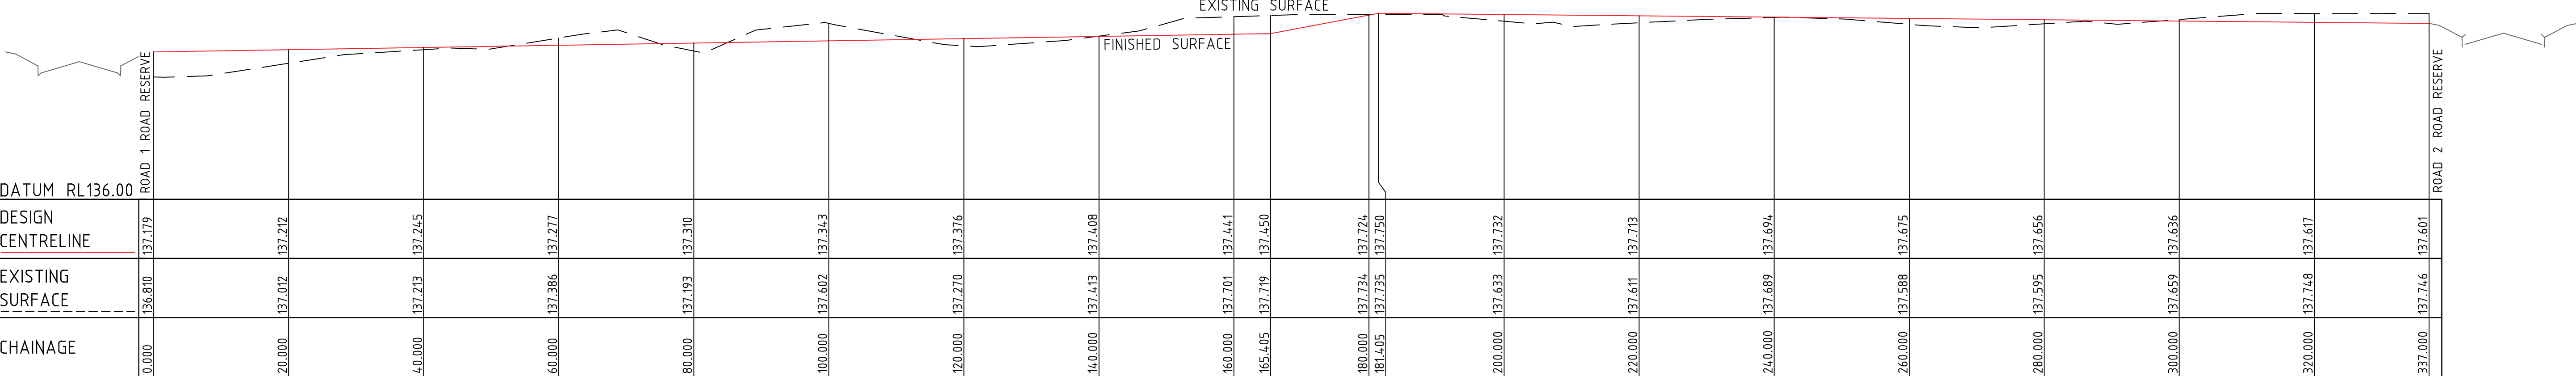


SECTION I-

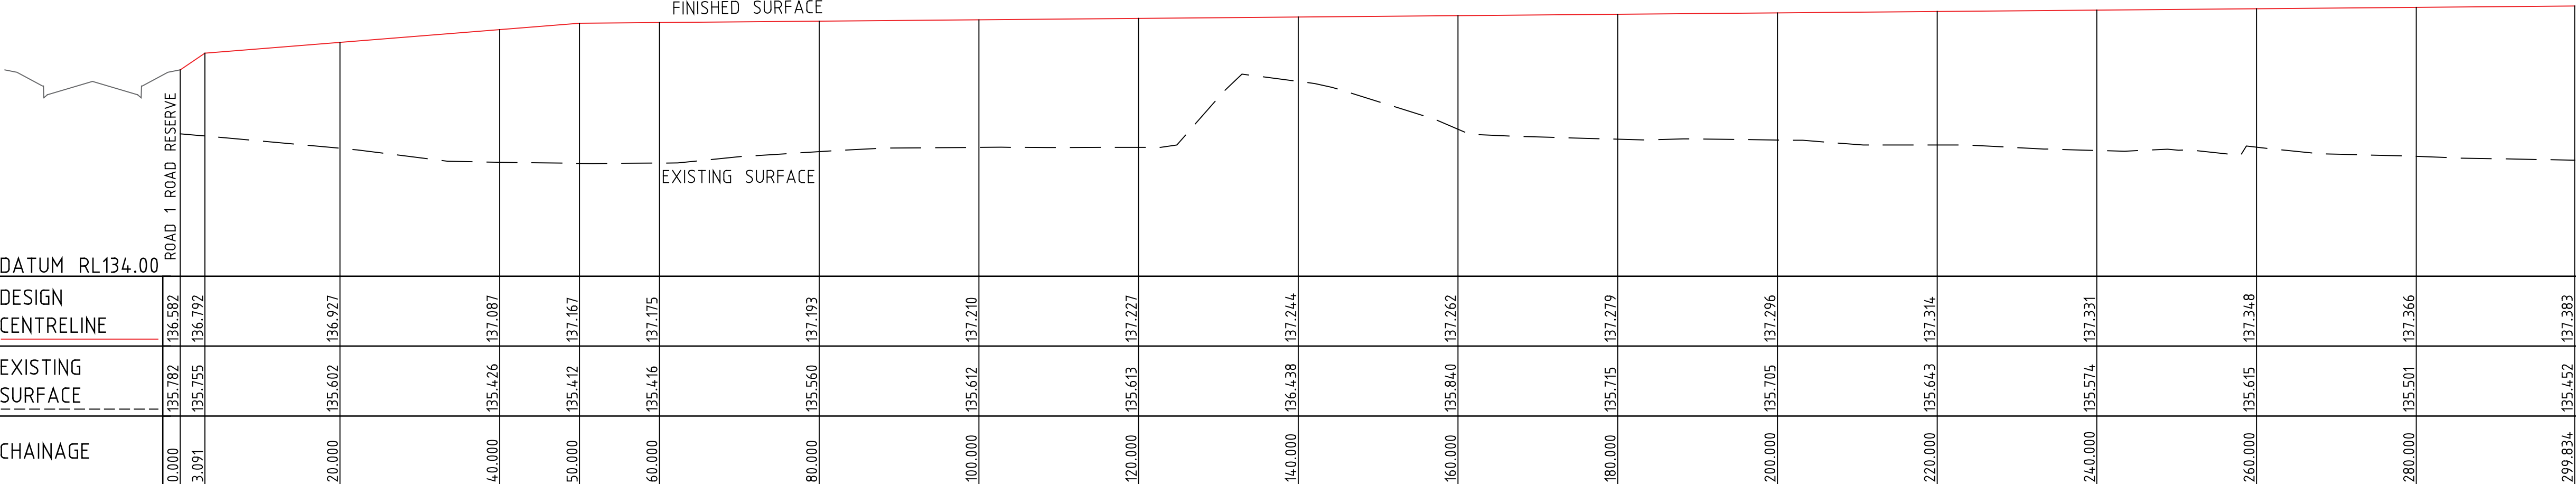

SECTION J-

ADVERTISED PLAN

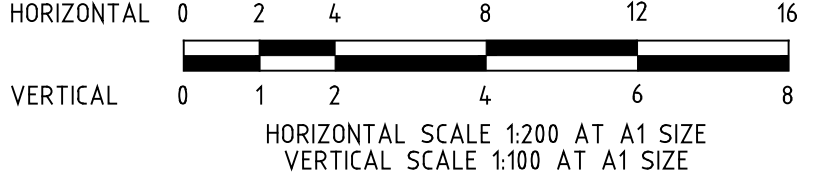


PRELIMINARY ISSUE

				LEGEND 			22 Business Park Drive Notting Hill VIC 3168 A.C.N. 006 550 803 E: consulting@dpmvic.com.au W: www.dpmvic.com.au T: (03) 9538 5000				DRAWN: J.DEMERTZIDIS DESIGNED: L.PAPAZOIS CHECKED: L.PAPAZOIS AUTHORISED: J.MATHIOS PE REG NO: - DATE: 05-03-25	AUTHORITY: HUME CITY COUNCIL PROJECT: ASSEMBLY BROADMEADOWS FINISHED SURFACE DETAILS: SECTIONS SHEET 4 OF 5	SCALE AS SHOWN LEVEL DATUM AHD SHEET 5 OF 6 DRAWING No. 3148/M/EW05	REV. P2 LOT LEVELS AMENDED 03-07-25 J.M. REV. P1 PRELIMINARY ISSUE 05-03-25 J.M.	DATE REG REVISION
--	--	--	--	-------------------	--	--	---	--	--	--	--	--	---	---	-------------------------



PRELIMINARY ISSUE

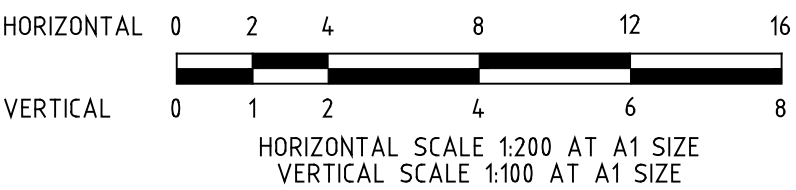

				LEGEND 				22 Business Park Drive Notting Hill VIC 3168 A.C.N. 006 550 803 E: consulting@dpmvic.com.au W: www.dpmvic.com.au T: (03) 9538 5000				DRAWN: J.DEMERTZIDIS DESIGNED: L.PAPAZOIS CHECKED: L.PAPAZOIS AUTHORISED: J.MATHIOS PE REG NO: - DATE: 05-03-25				AUTHORITY: HUME CITY COUNCIL PROJECT: ASSEMBLY BROADMEADOWS FINISHED SURFACE DETAILS: SECTIONS SHEET 5 OF 5				SCALE AS SHOWN LEVEL DATUM AHD SHEET 6 OF 6 DRAWING No. 3148/M/EW06				REV. P2	
P2 LOT LEVELS AMENDED 03-07-25 J.M.																									
P1 PRELIMINARY ISSUE 05-03-25 J.M.																									
REV. REVISION DATE REG ENG				DATE REG ENG																					