






This copied document to be made available for the sole purpose of enabling its consideration and review as part of a planning process under the Planning and Environment Act 1987. The document must not be used for any purpose which may breach any copyright

ADVERTISED PLAN


LEGEND

SURFACE MATERIALS

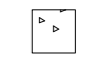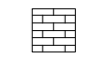-  LAWN
-  MULCH
-  DROMANA TOPPINGS
-  BRICK PAVING
-  ASPHALT

PLANT SCHEDULE

Plant Type	Qty	ID	Botanical Name	Common Name	Height at Maturity		
					Height	Width	Pot Size
Trees		26 PyCa	Pyrus calleryana	Ornamental Pear	8	4	30cm

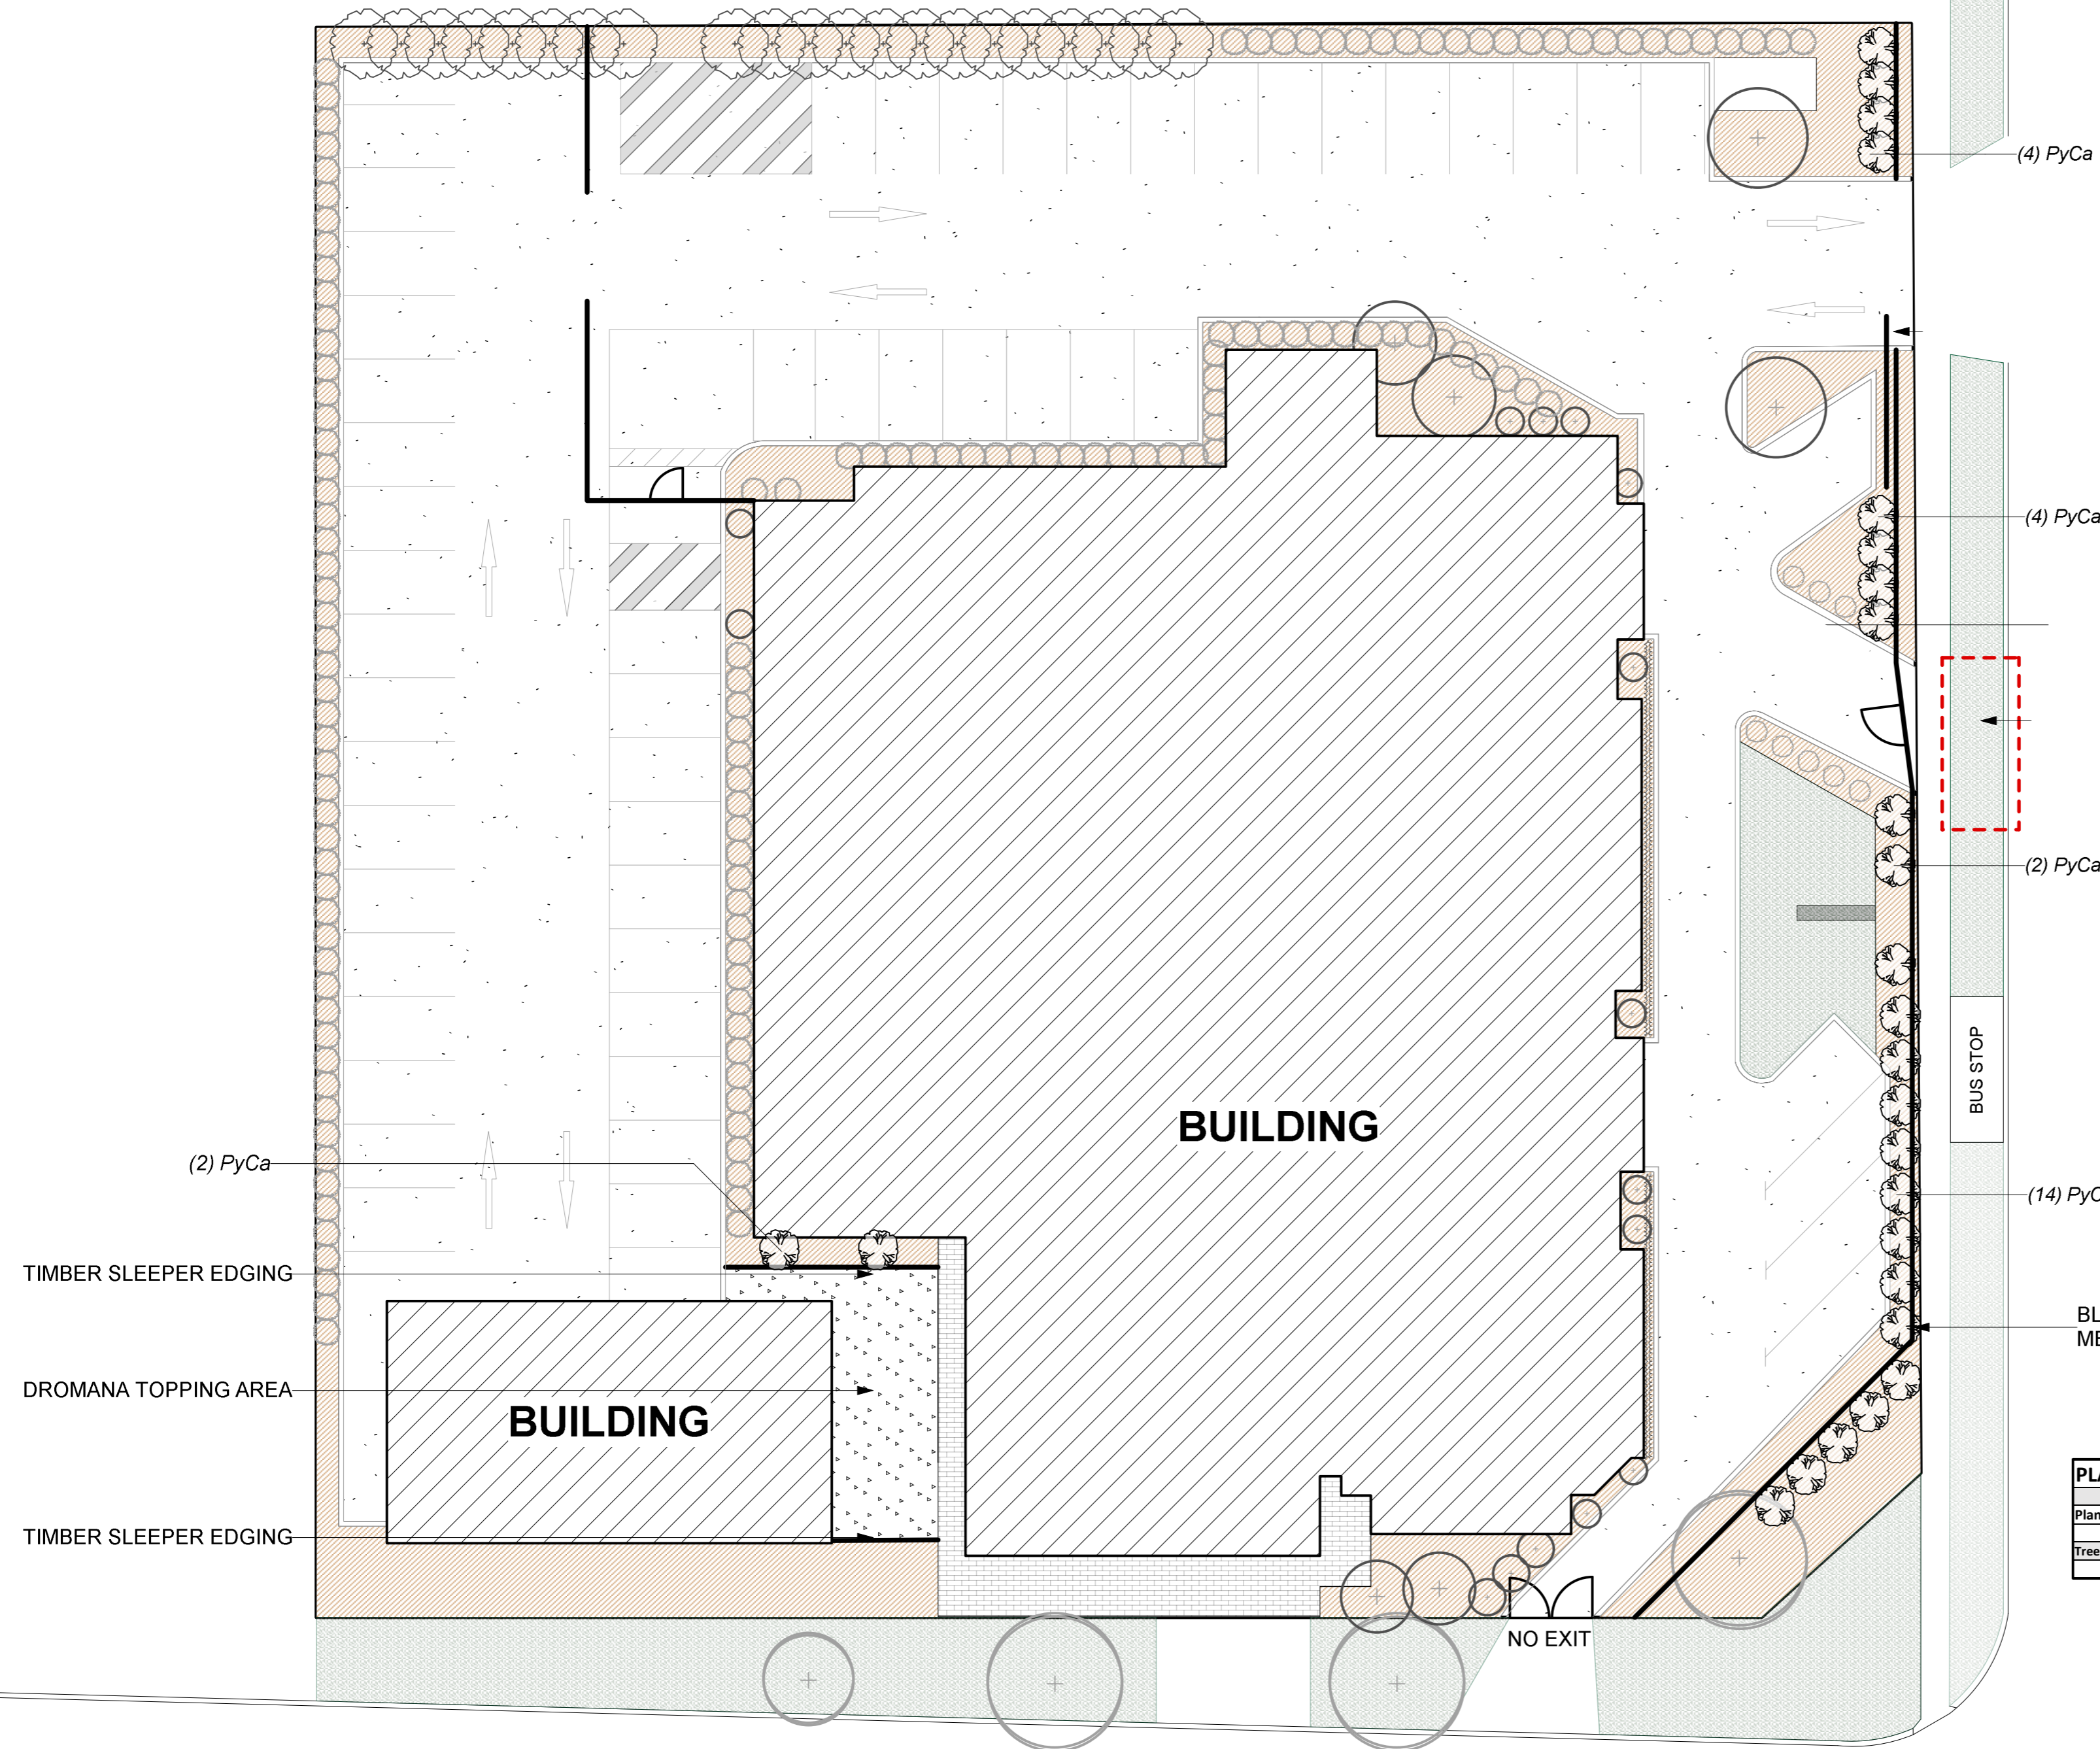

BUS STOP

BUILDING

BUILDING

NO EXIT

(2) PyCa

(4) PyCa

(4) PyCa

(2) PyCa

(14) PyCa

TIMBER SLEEPER EDGING

DROMANA TOPPING AREA

TIMBER SLEEPER EDGING

BLACK POWDER COATED METAL FENCE



TITLE: LANDSCAPE PLAN
ST JOSEPHS COLLEGE GEELONG


Drawn By:
Liam Fenaughty

Revision:
No 1

Date:
21/02/2021

Scale:
1:200 @ A2

Scale Bar:

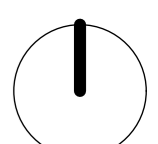

NORTH