





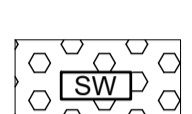
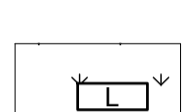

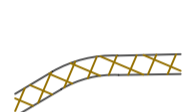


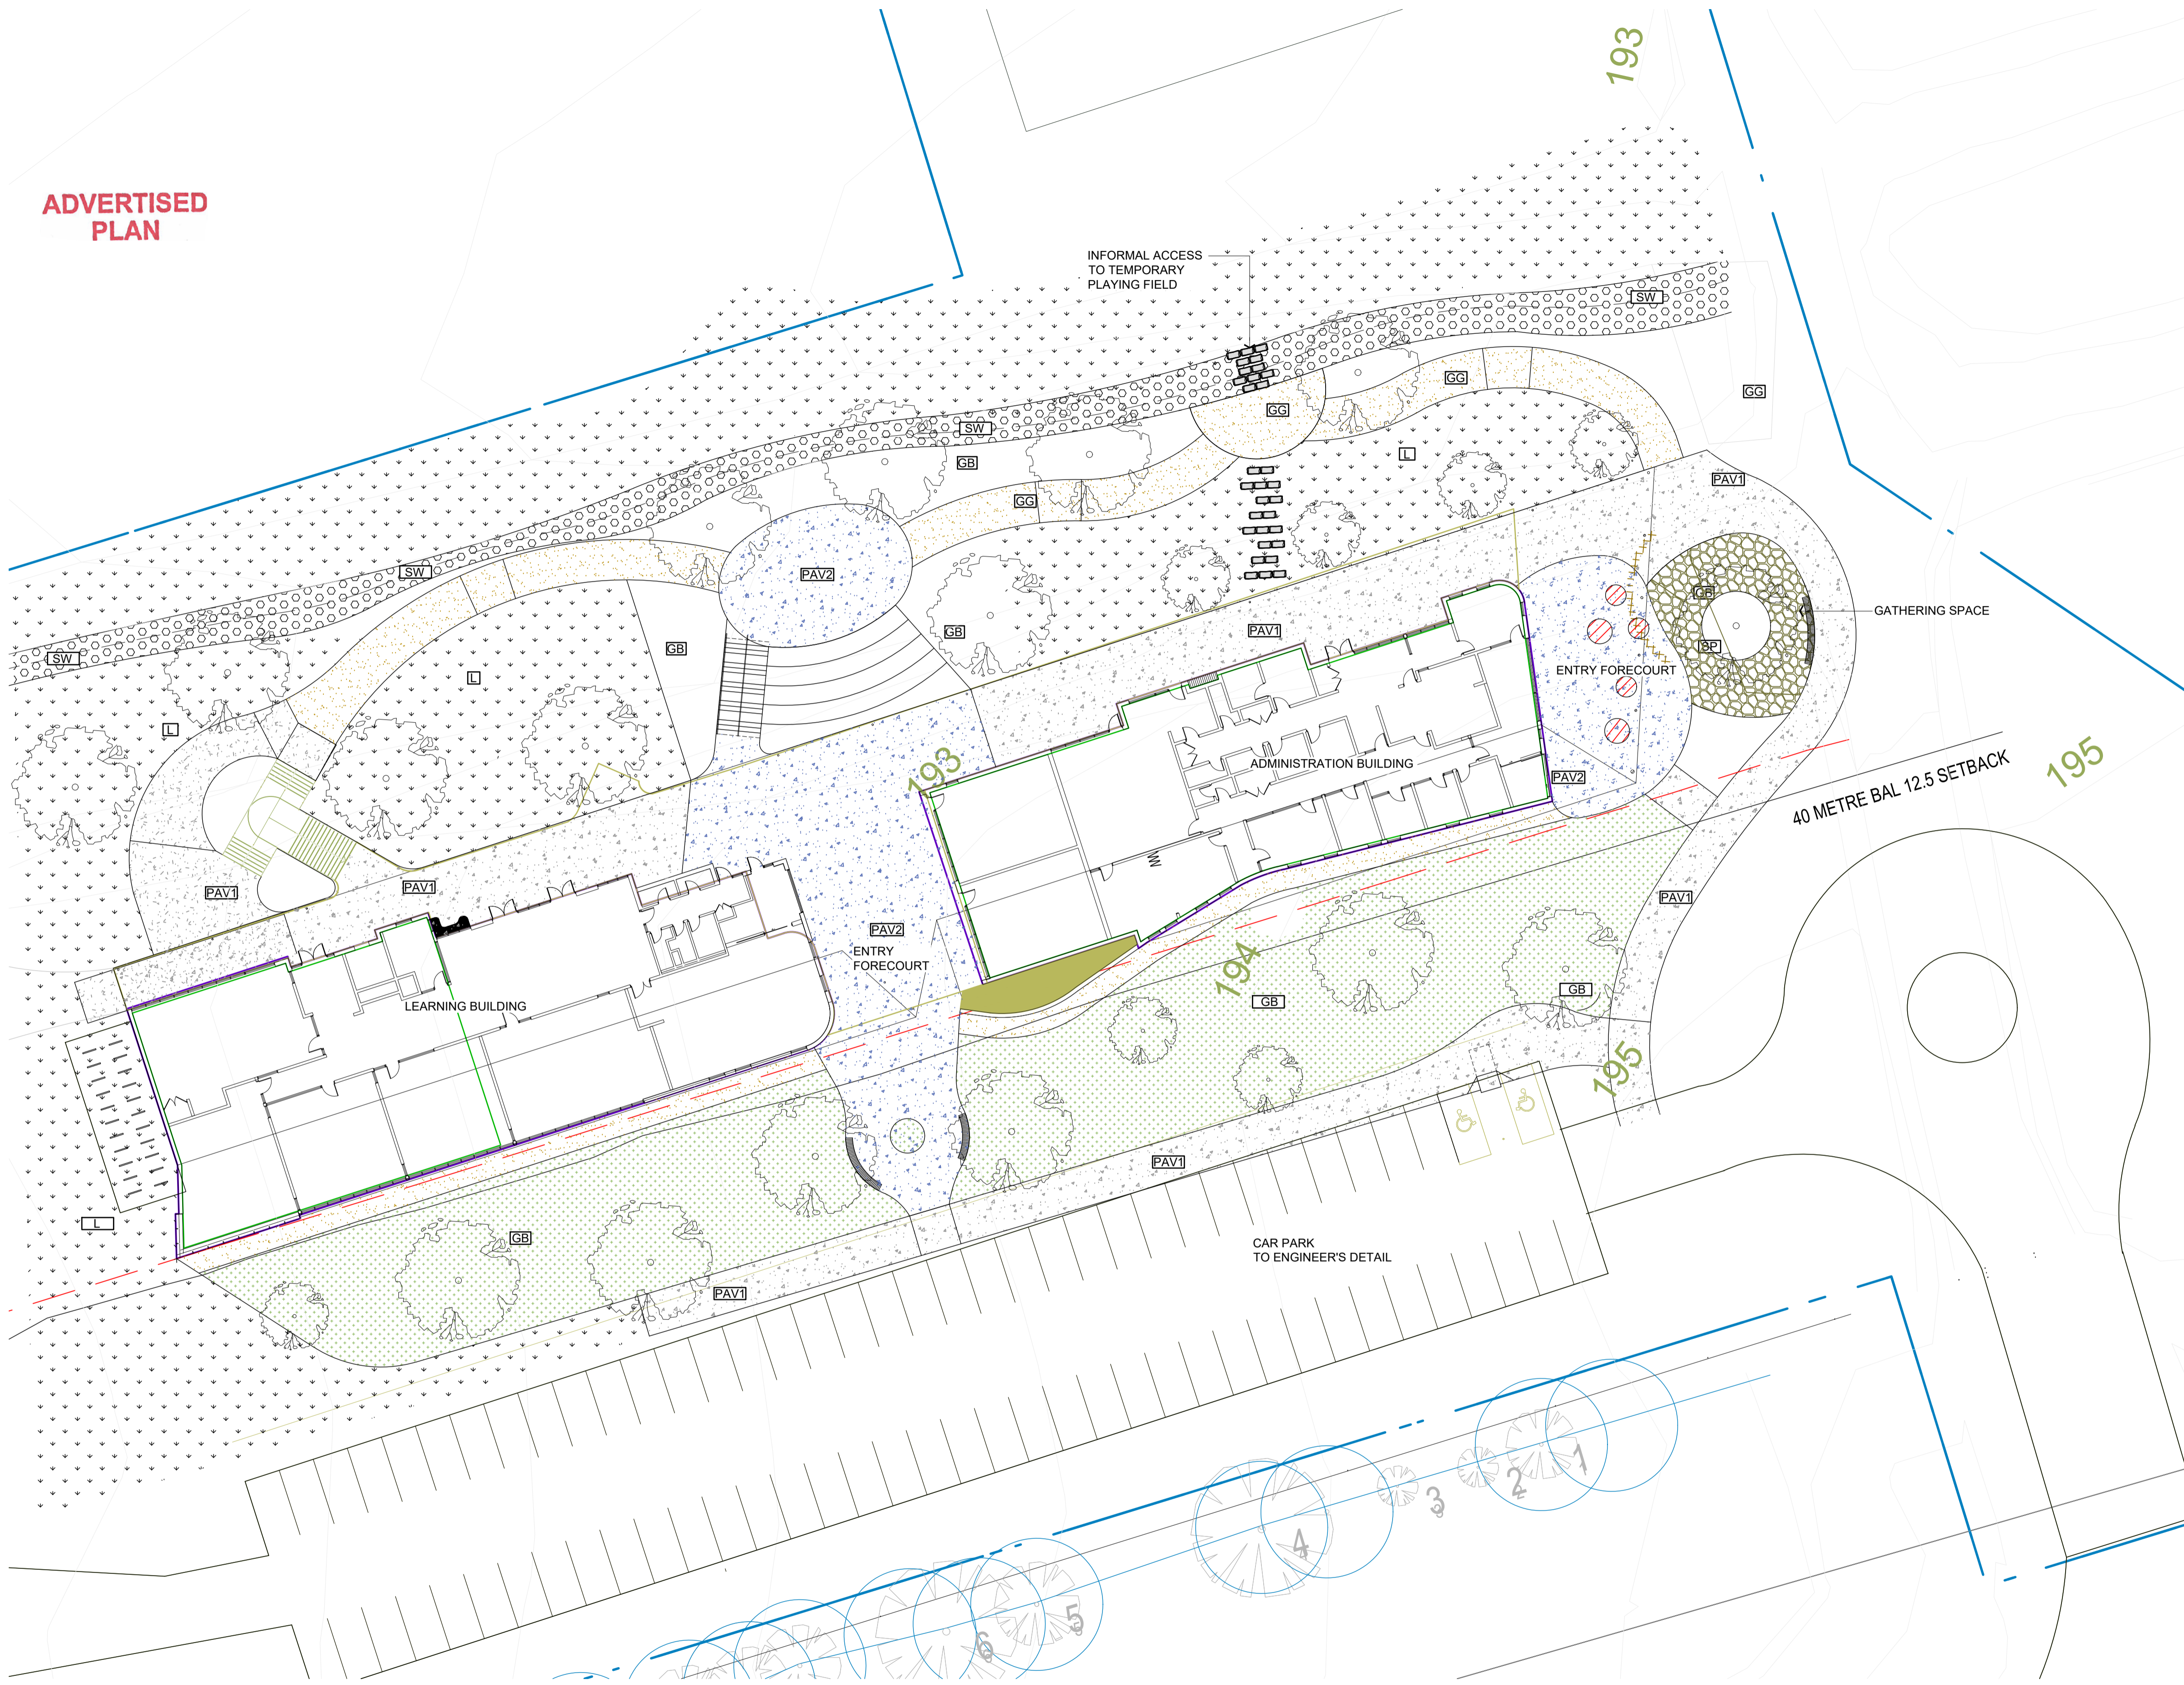


ADVERTISED PLAN



LEGEND

-  PAV1: PAVEMENT TYPE 1: PROPOSED COLOURED CONCRETE PAVEMENT WITH BROOM FINISH
-  PAV2: PAVEMENT TYPE 2: PROPOSED EXPOSED AGGREGATE CONCRETE PAVEMENT
-  SP: PROPOSED STONE PAVEMENT IN RANDOM ARRANGEMENT.
-  GG: PROPOSED 100mm COMPACTED GRANITIC GRAVEL PAVEMENT
-  GB: PROPOSED MULCHED AND PLANTED GARDEN BED
-  SW: PROPOSED PLANTED AND ROCK LINED SWALE (TO ENGINEERS LEVELS AND PROFILE)
-  PROPOSED NATURAL TURF LAWN
-  PROPOSED IN SITU COLOURED CONCRETE SEATING TERRACES WITH OFF FORM FINISH nom 450mm HIGH AND 1400 WIDE
-  PROPOSED IN SITU CONCRETE SEAT WALL WITH OFF FORM FINISH 450mm HIGH, 500mm WIDE
-  MUDSTONE BOULDERS APPROX 800mm LONG, 500mm WIDE, 450mm HIGH
-  CURVILINEAR BENCH SEAT CSA TM 4745 'Porto Modular Curved Bench'
-  CIRCULAR PLATFORM SEAT WITH SINGLE CENTRAL LEG 1800mm, 1500mm, 1200mm Ø. Spark Furniture 'Pod by JPE' SERIES.

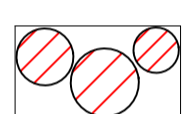This Drawing includes coloured information. Copies of this drawing must be reproduced in colour


PLANT SCHEDULE - from a selection including:

CODE	BOTANICAL NAME	COMMON NAME	SIZE (H x W)	DENSITY
TREES				
Am	<i>Acacia melanoxylon</i>	Blackwood	12-15 x 5m	
At	<i>Allocasuarina torulosa</i>	Forest She-oak	6-10 x 4-6m	
Ah	<i>Angophora hispida</i>	Dwarf Apple Gum	7-8 x 5-6m	
Bp	<i>Brachychiton populneus</i>	Kurrajong	12 x 12m	
Eb	<i>Eucalyptus blakelyi</i>	Blakelys Red Gum	20 x 15m	
Ep	<i>Eucalyptus polyanthemos</i>	Red Box	15 x 9m	
Hf	<i>Hymenosporum flavum</i>	Native Frangipani	6-8 x 5m	
Up	<i>Ulmus parvifolia</i>	Chinese Elm	13 x 10m	
SHRUBS				
Aa	<i>Acacia acinacea</i>	Gold Dust Wattle	2 x 3m	
Ca	<i>Correa alba</i>	White Correa	1-2 x 1-2m	
Cg	<i>Correa glabra</i> 'Ivory Lantern' 'Flat Compact'	Rock Correa	0.5 x 0.5m	
la	<i>Indigofera australis</i>	Austral Indigo	1-2 x 1m	
TUFTS AND GROUNDCOVERS				
Af	<i>Anigozanthos cultivars</i>	Kangaroo Paw		
Bm	<i>Brachychiton multifida</i>	Cut-leaf Daisy		
Cra	<i>Chrysocephalum apiculatum</i>	Common Everlasting		
Dr	<i>Dianella revoluta</i>	Black-anther Flax-lily		
Hv	<i>Hardenbergia violacea</i>	Native Sarsparella		
LT	<i>Lomandra 'Tanika'</i>	Mat-rush cultivar	0.5 x 0.6m	
Mp	<i>Myoporum parvifolium</i>	Creeping Boobiella	0.15 x 2m	
Pg	<i>Pynosorus globosa</i>	Billy Buttons		

St. FRANCIS OF ASSISI COLLEGE, BARANDUDA

LANDSCAPE CONCEPT DESIGN (PRELIMINARY)

SCALE: 1:250 @ A1 | 1:500 @ A3 LSK01 - 13.02.2026

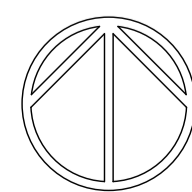

PRELIMINARY TOWN PLANNING

This copied document to be made available for the sole purpose of enabling its consideration and review as part of a planning process under the Planning and Environment Act 1987. The document must not be used for any purpose which may breach any copyright



3/45 Railway Road Blackburn
PO Box 8147 Croydon Victoria 3136
0417 307 497
info@fraserdesign.com.au
www.fraserdesign.com.au