



DETAIL A

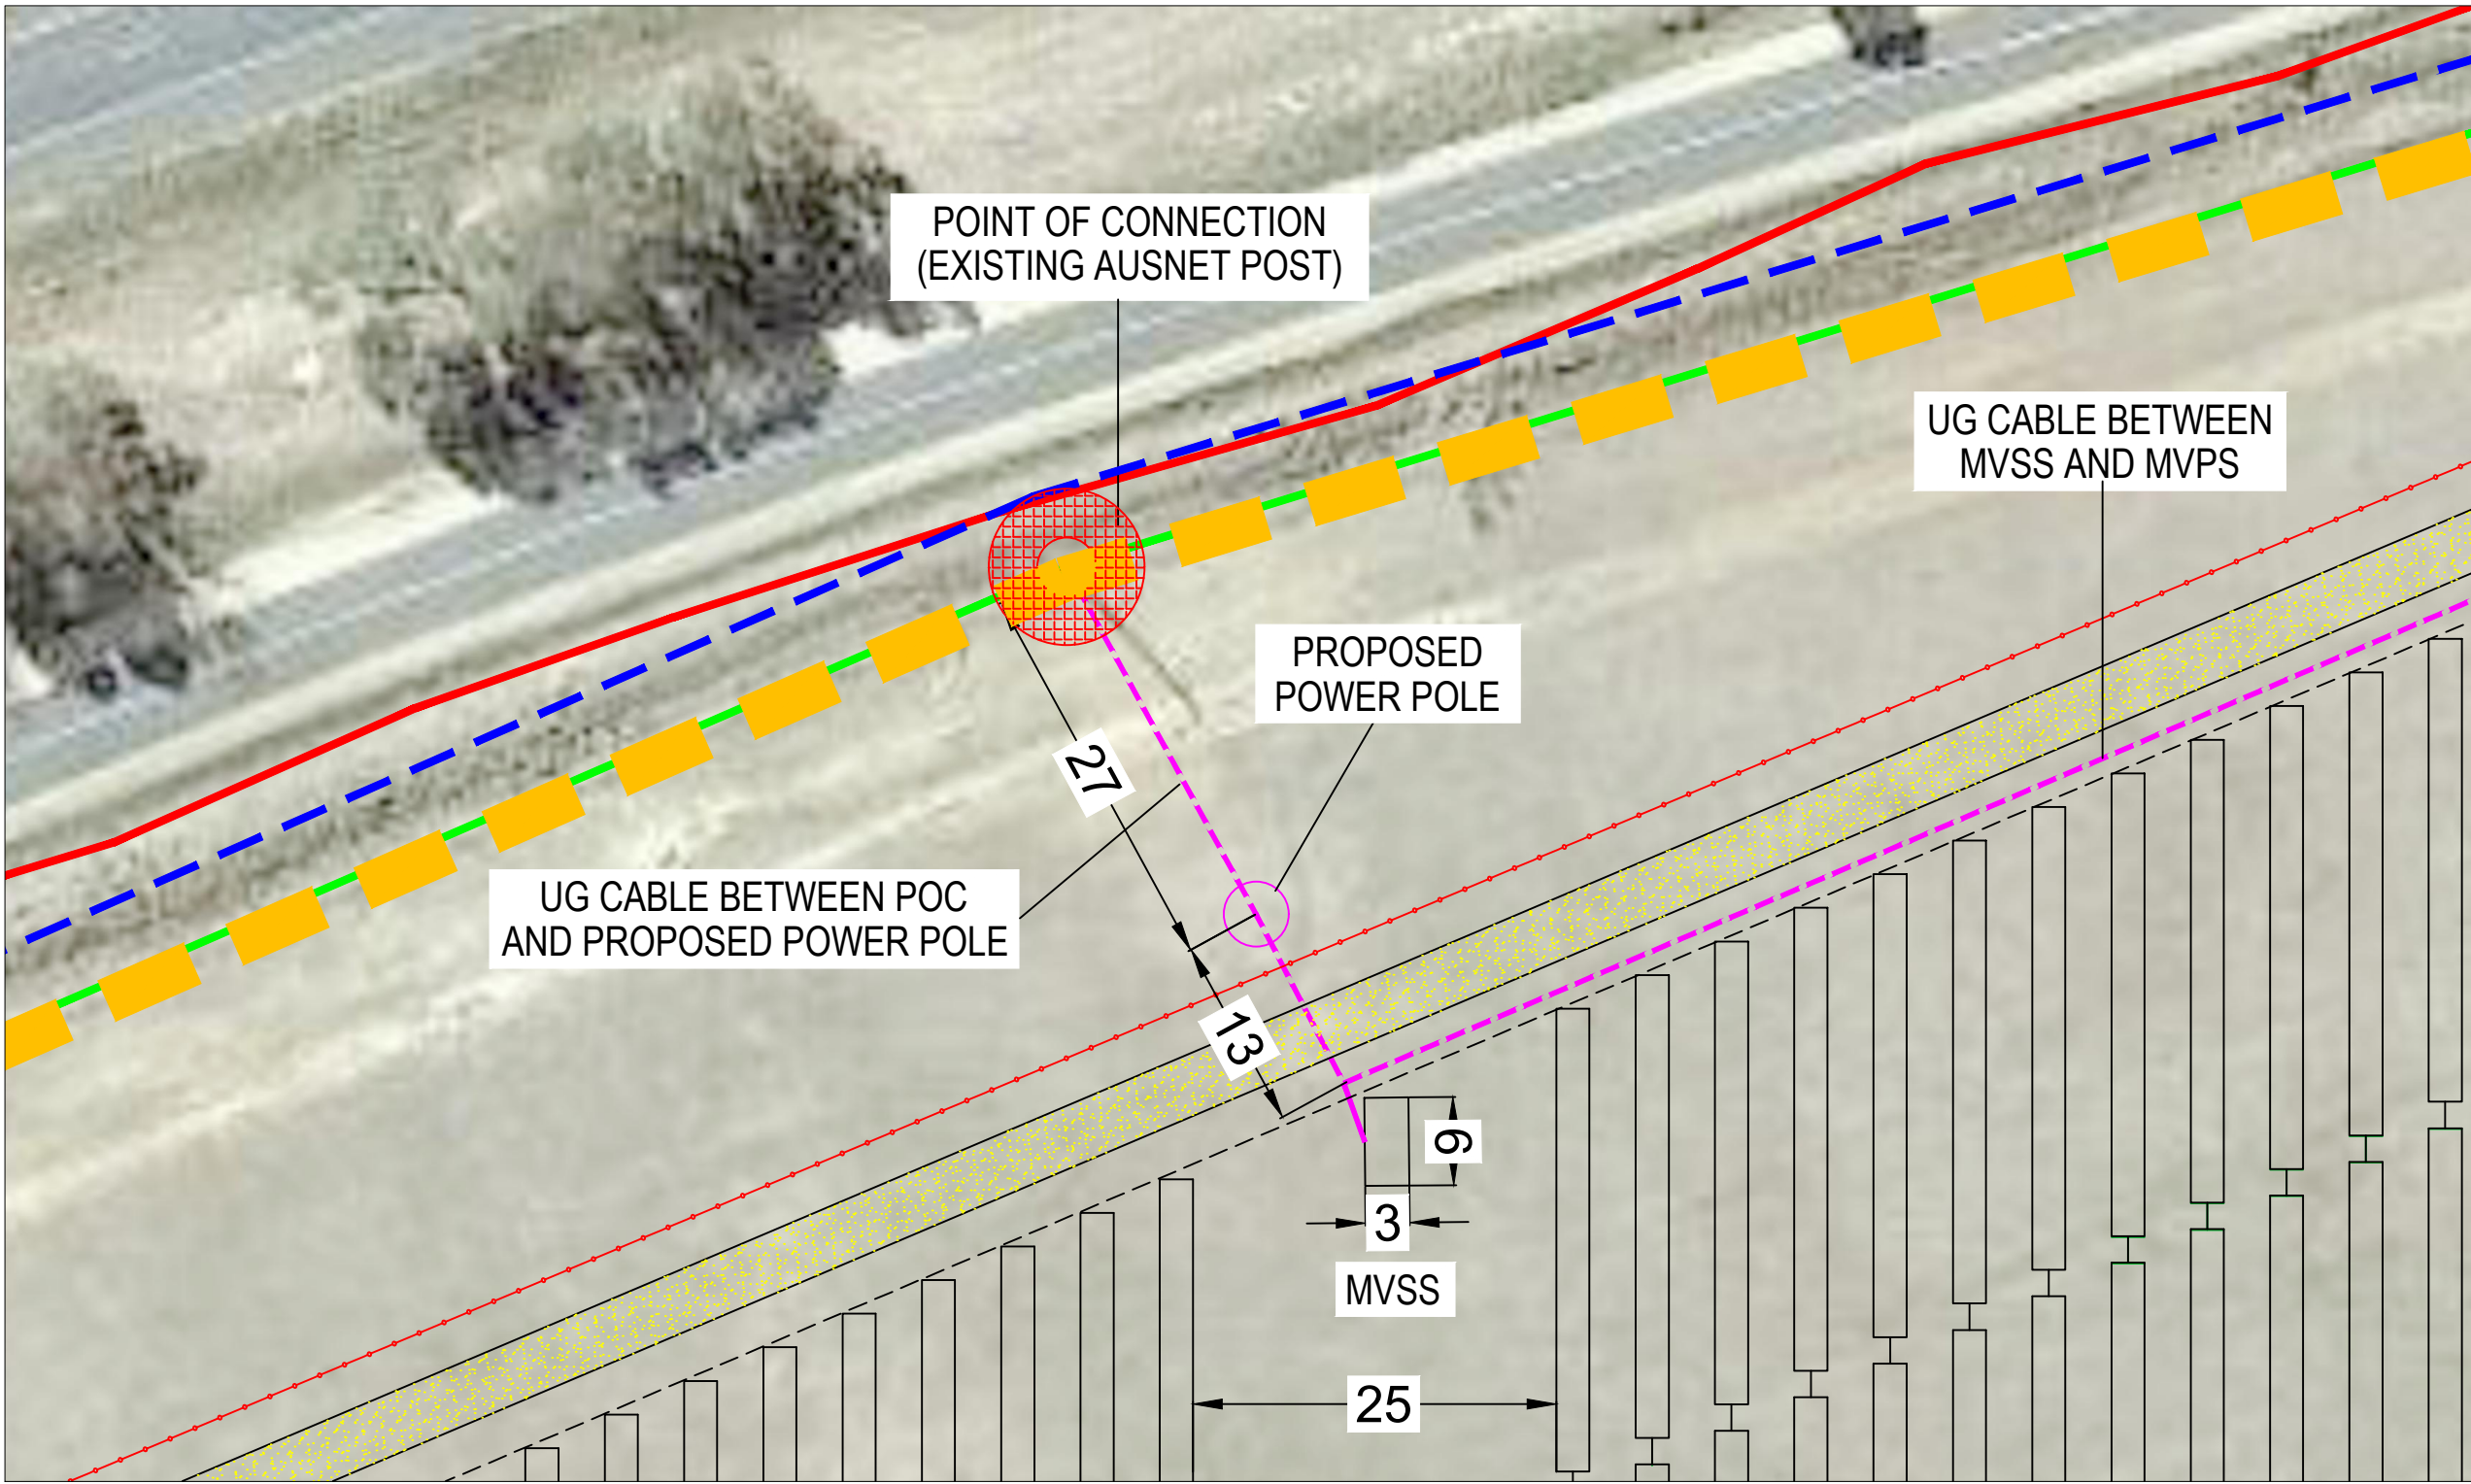


DETAIL B

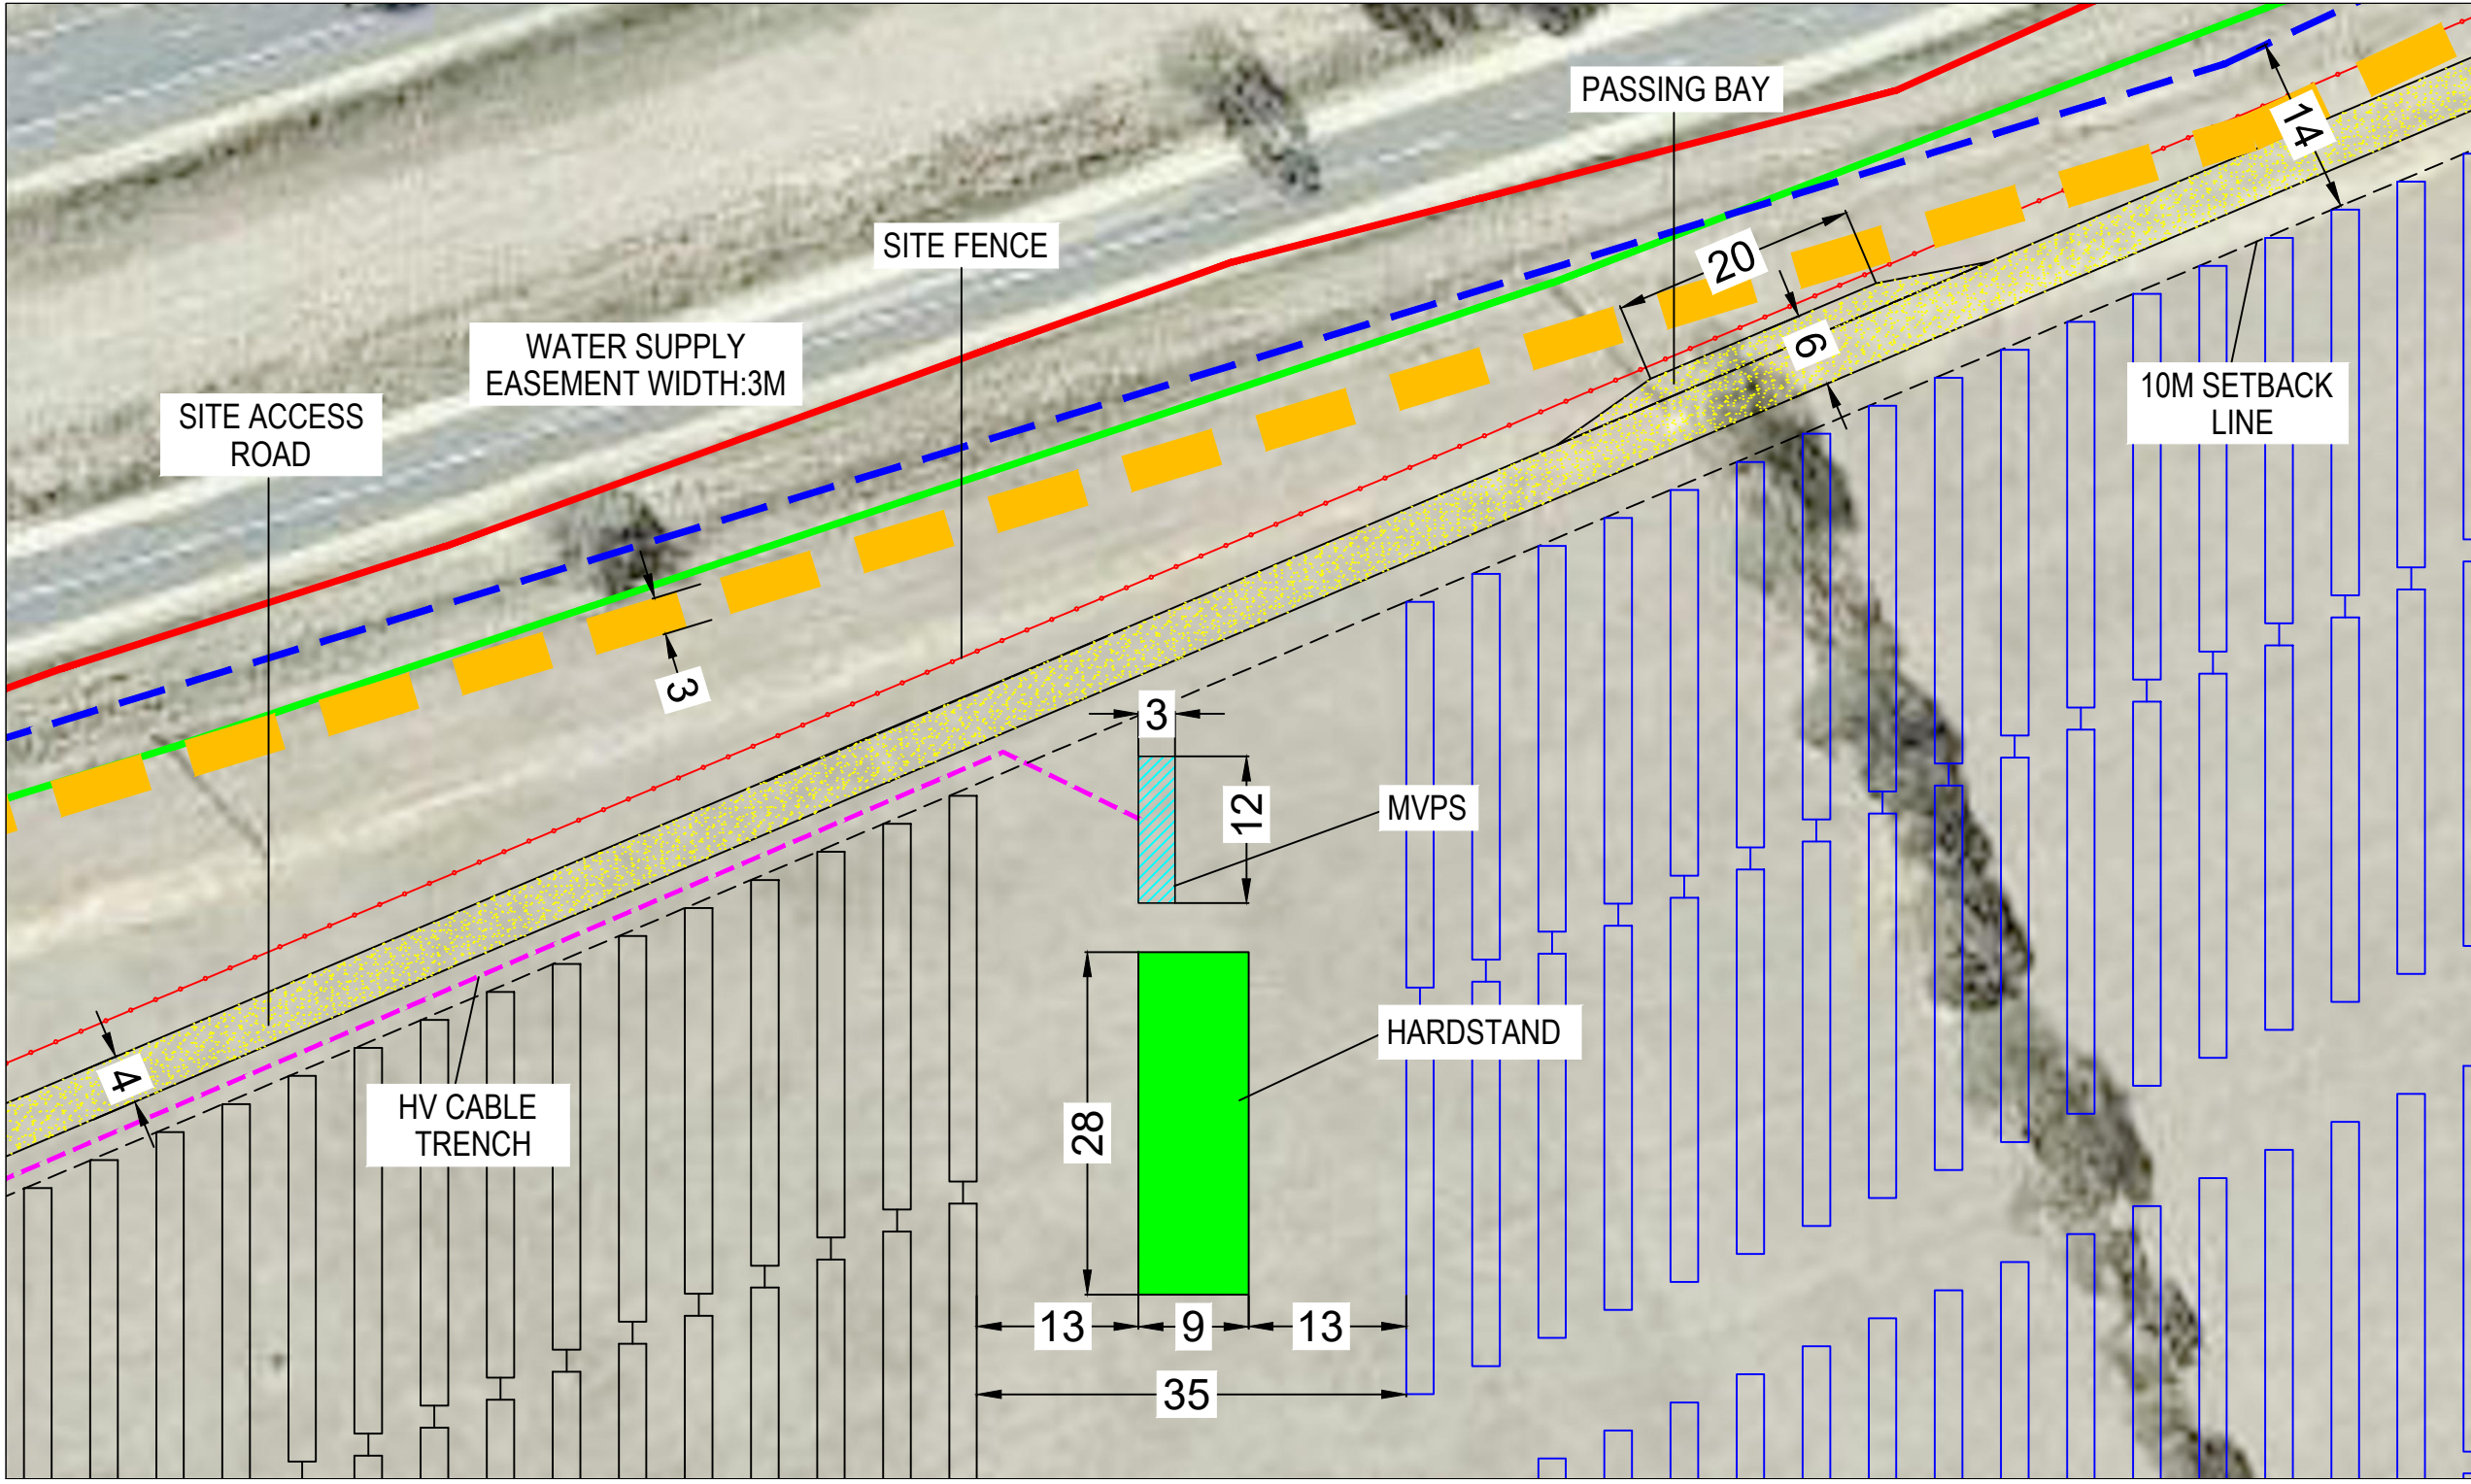


DETAIL C





SITE DIMENSIONS

					PROJECT: Barnawartha Solar Farm - Plunkett Road, VIC 3688			 LEVEL 4, 15 BOURKE ROAD MASCOT NSW 2020 AUSTRALIA Ph: 02 8788 4600 www.mpower.com.au				
					FOR SUBMISSION							
					THIS DRAWING IS THE SOLE PROPERTY OF MPOWER PTY LTD. IT IS CONFIDENTIAL AND MUST NOT BE COPIED OR COMMUNICATED TO ANY OTHER PARTY WITHOUT THE WRITTEN CONSENT OF MPOWER PTY LTD.			TITLE: SITE LAYOUT AND DETAIL				
					NAME		DATE		ALTERNATE DRAWING NUMBER: DRAWING NUMBER:  JM2010018-B01-01		A1	
C	16/03/2022	E.T	P.H	P.C	FOR SUBMISSION	APPROVED	R.S	02/07/2021				
B	14/07/2021	E.T	P.M	R.S	FOR SUBMISSION	CHECKED	P.M	02/07/2021				
REV.	DATE	DRAWN	CHECKED	APPROVED	DESCRIPTION	DRAWN	E.T	02/07/2021	SCALE: N.T.S	WEIGHT: N/A	SHEET 2 OF 2	REVISION: C




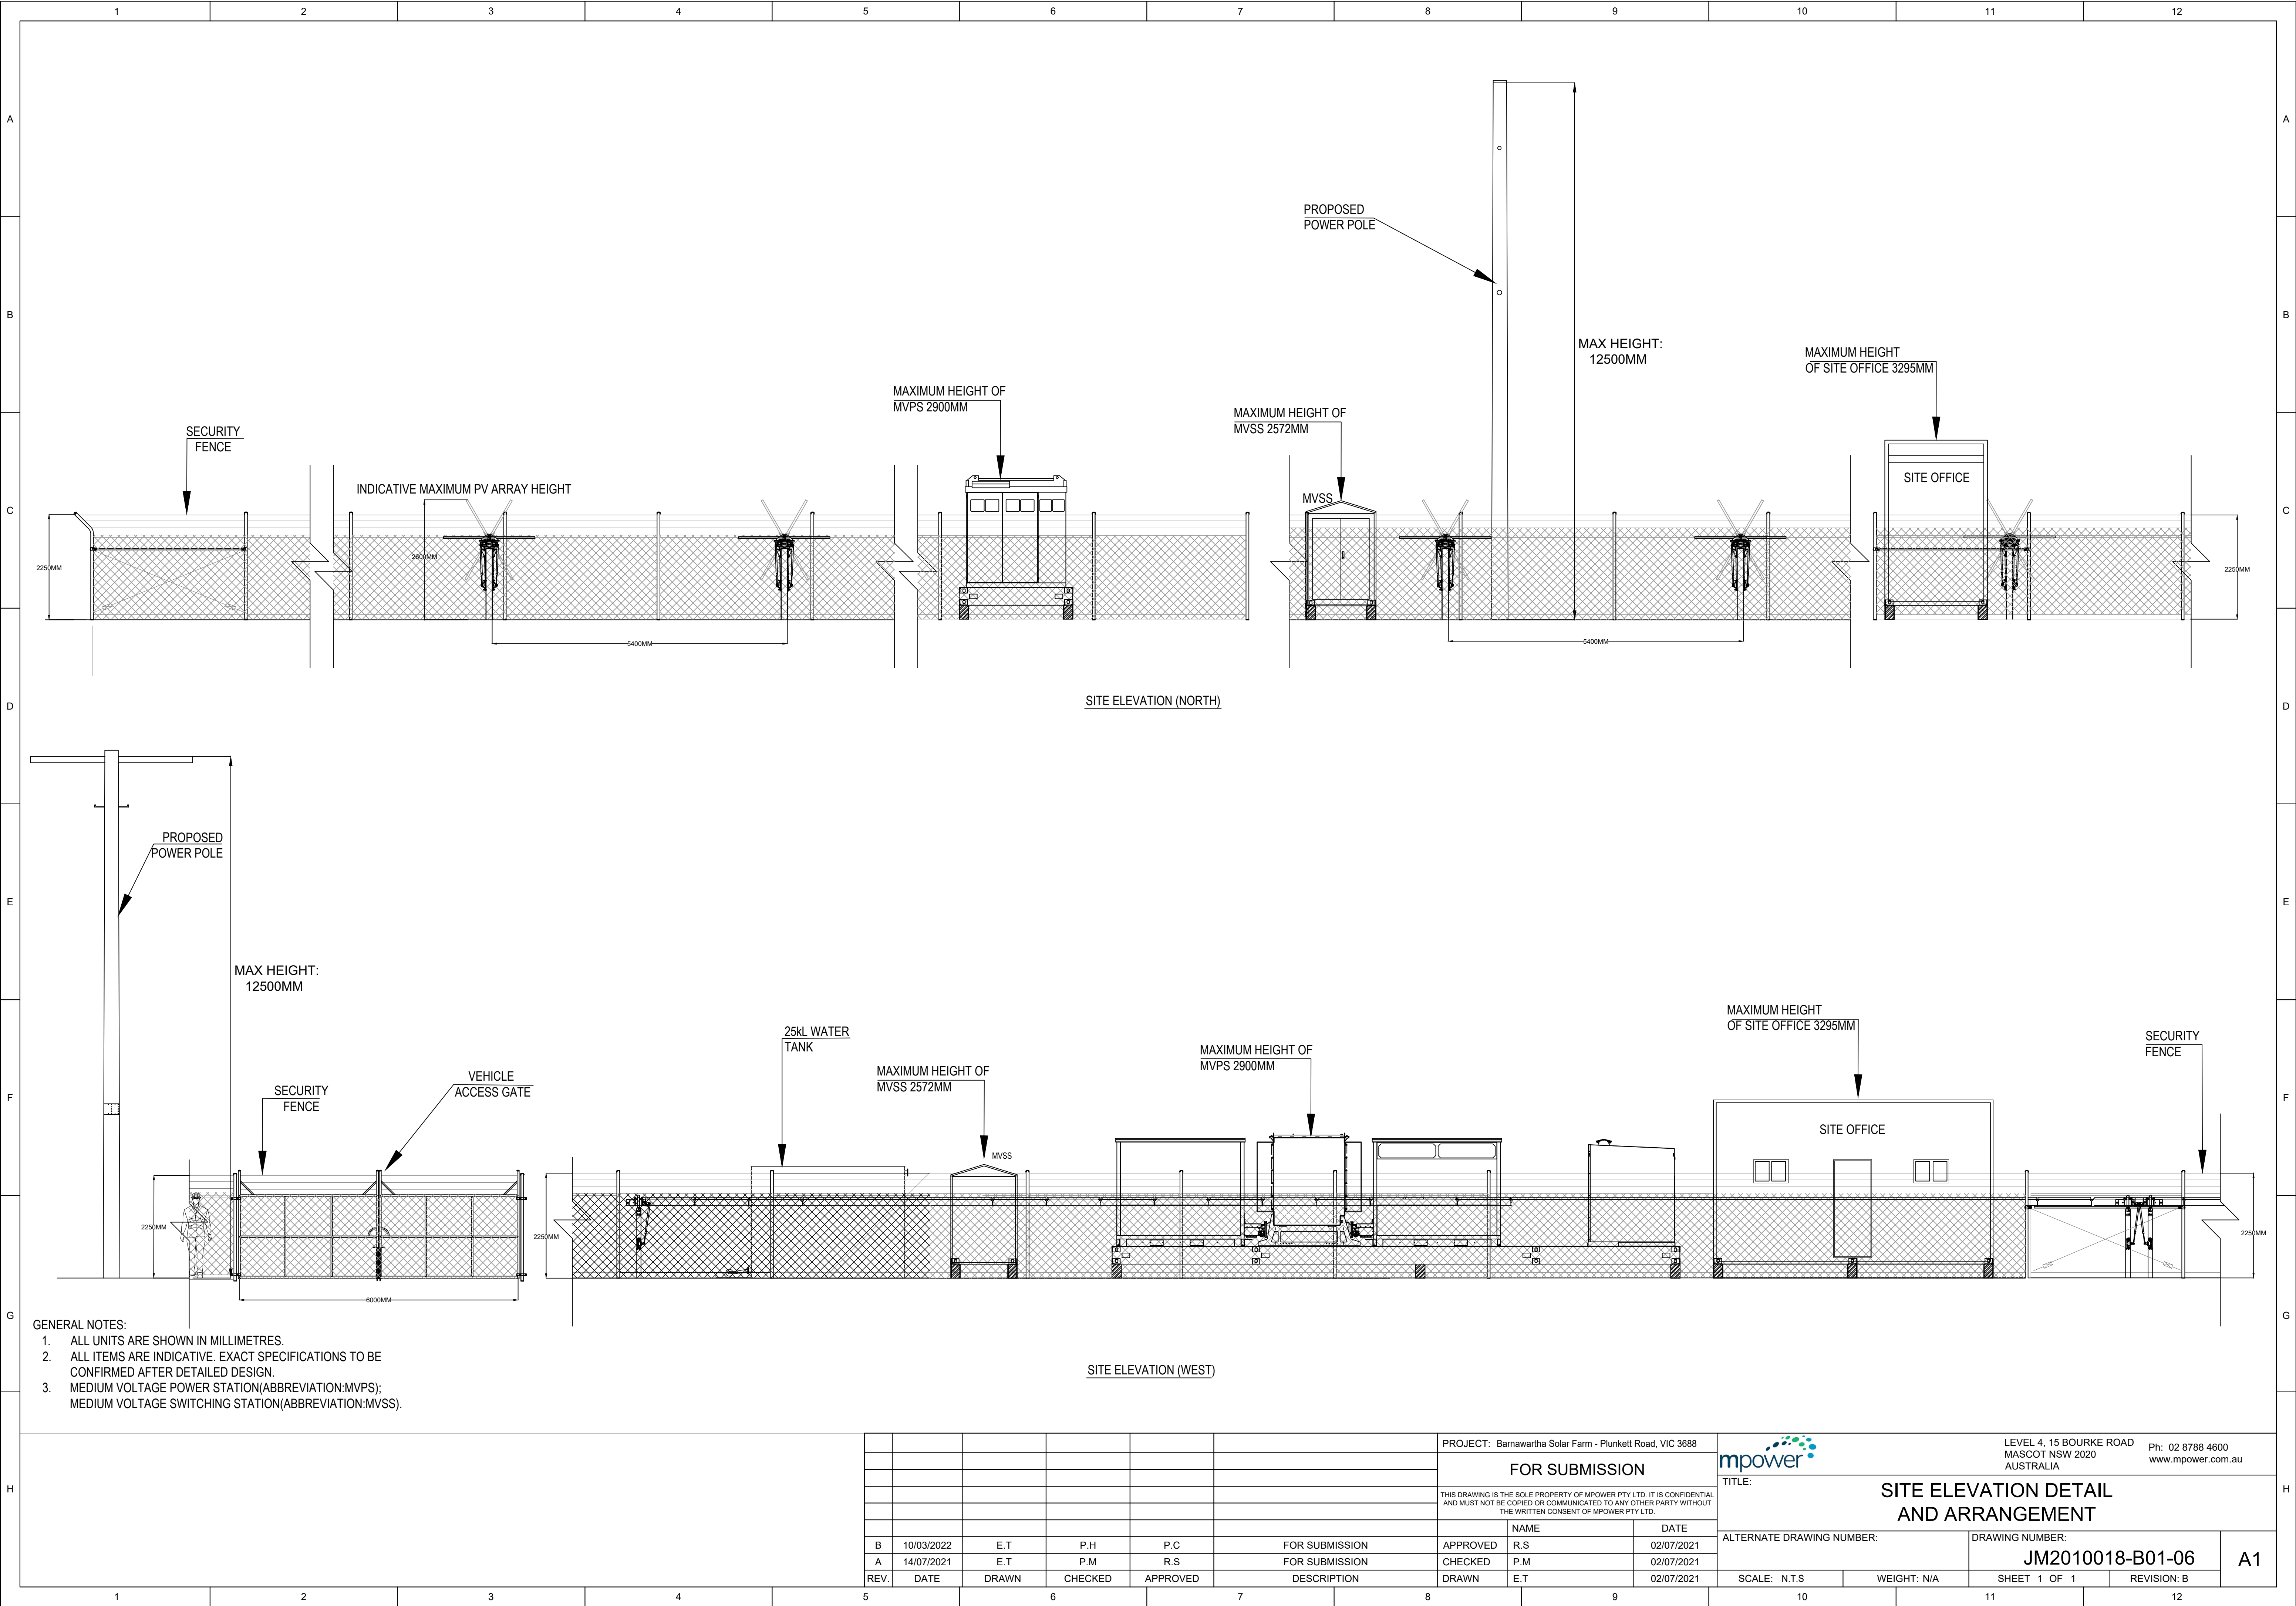


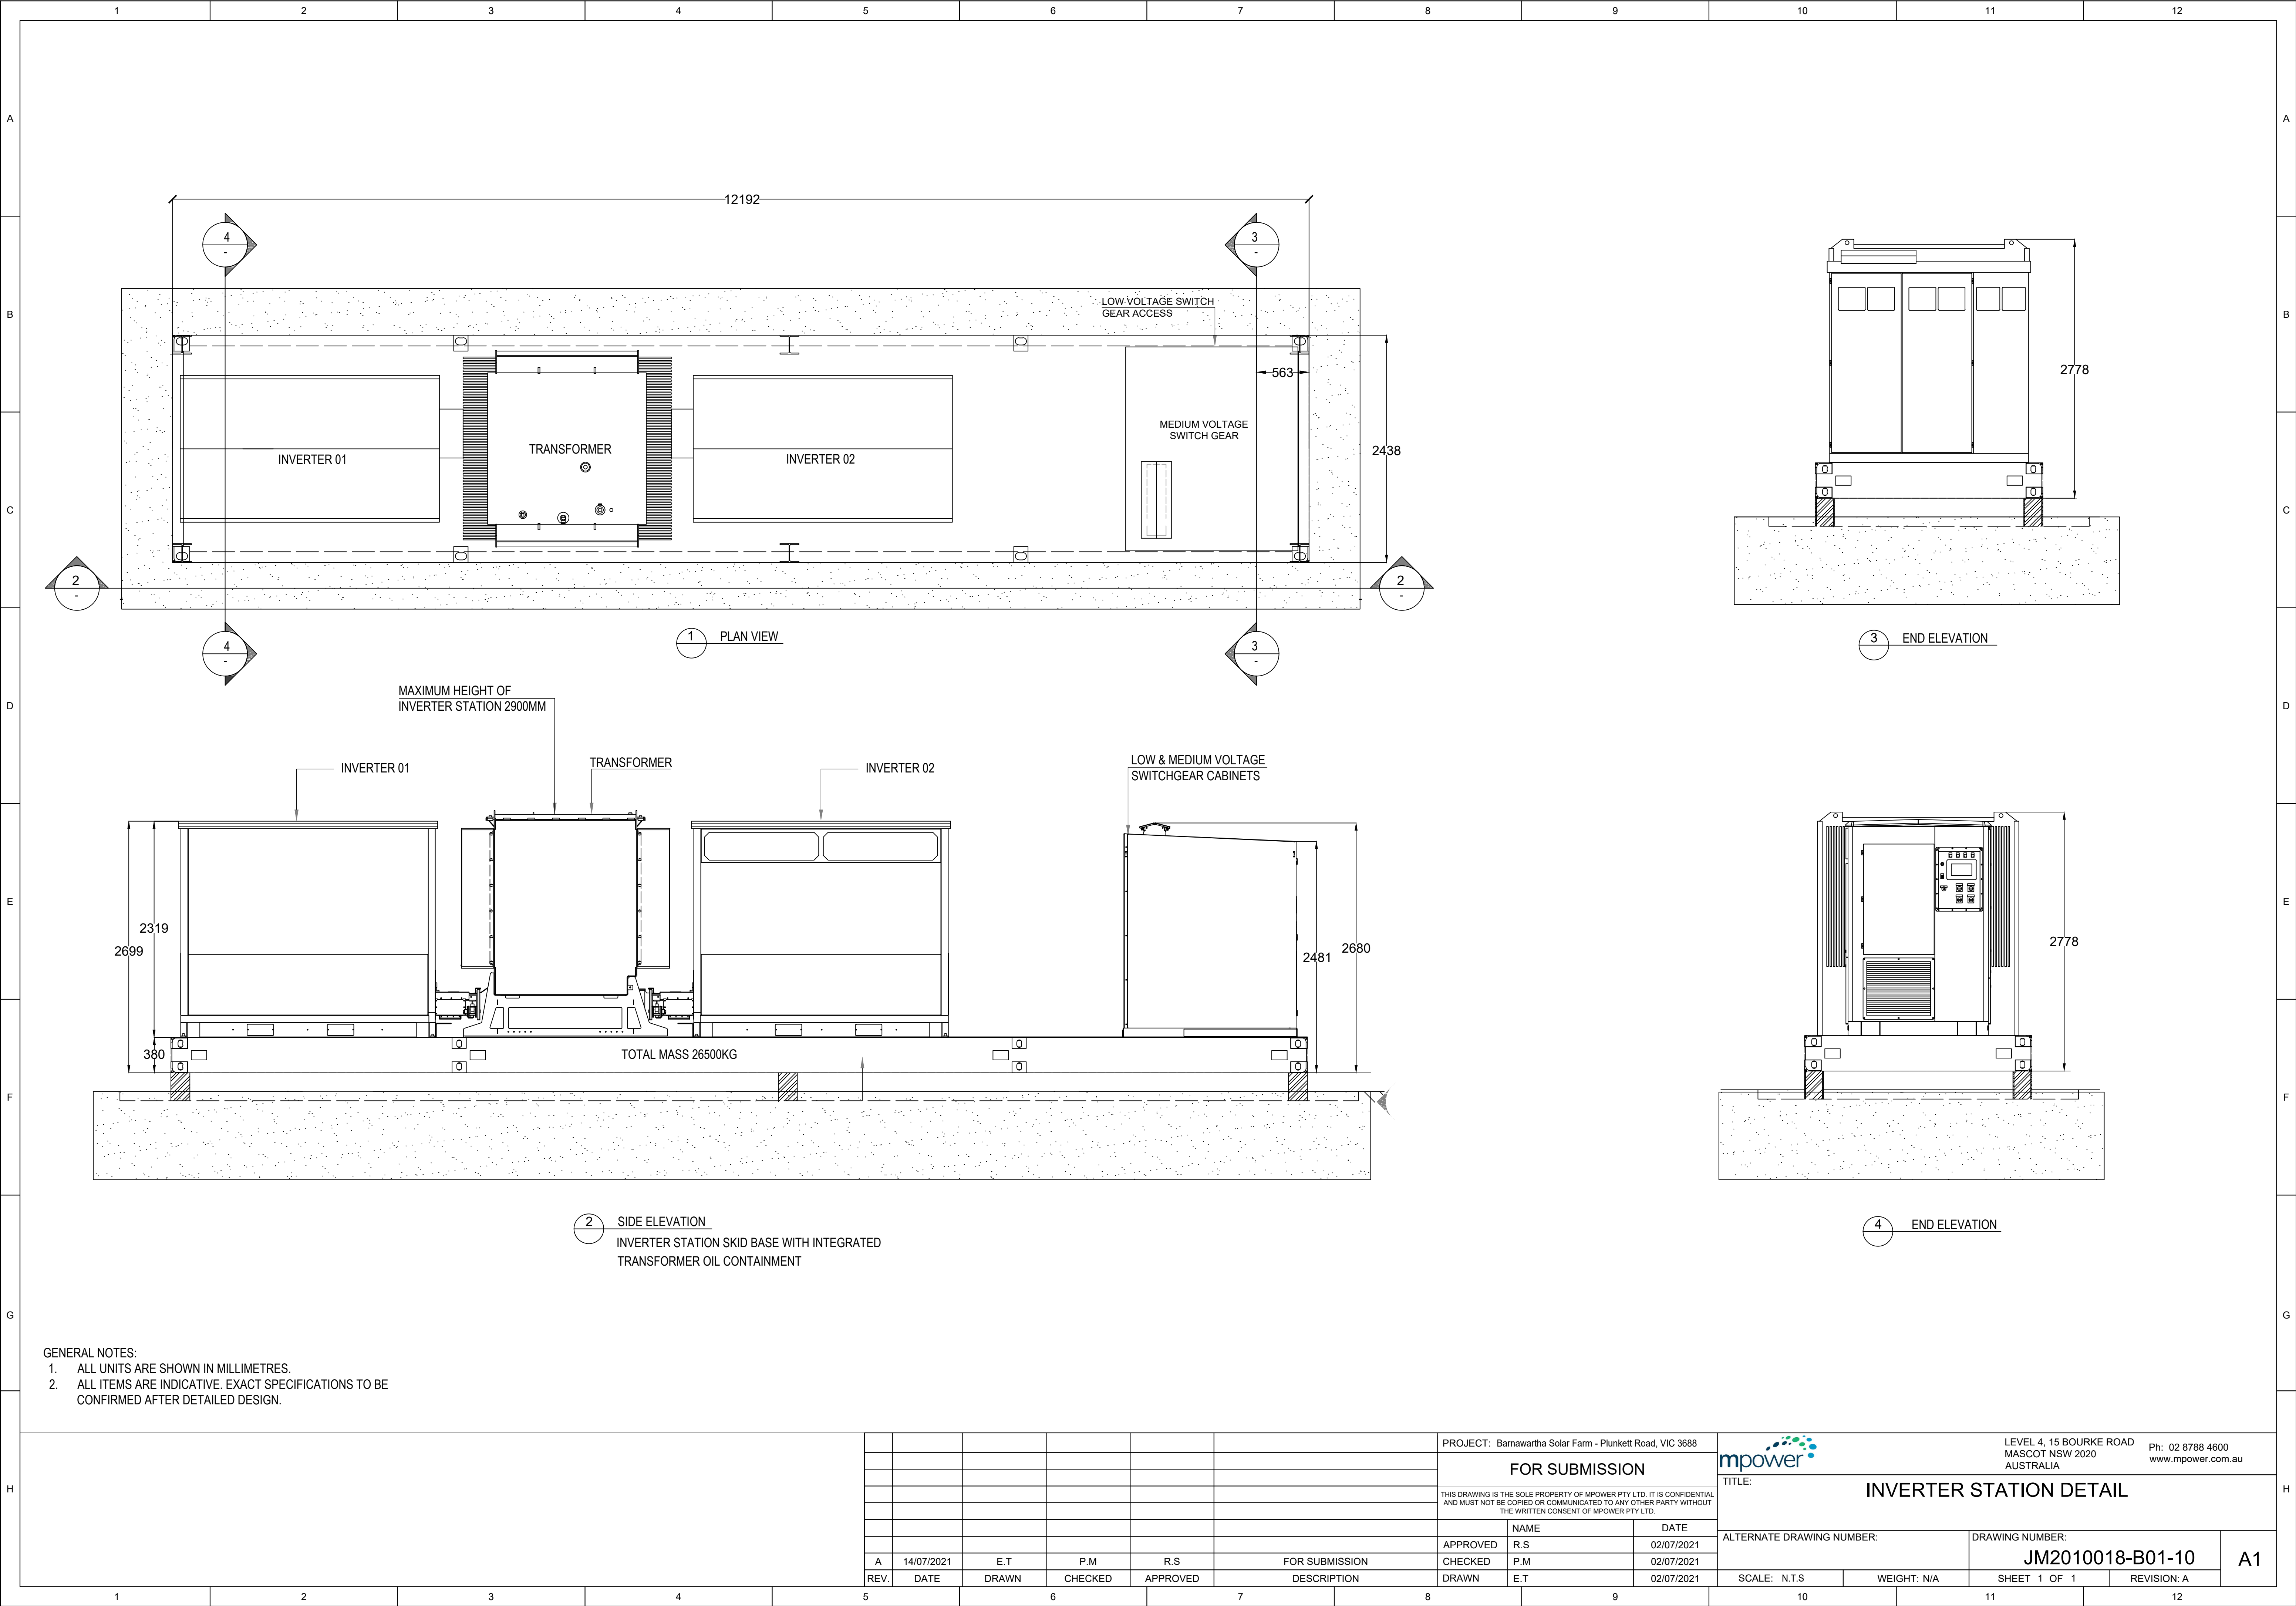



					PROJECT: Barnawartha Solar Farm - Plunkett Road, VIC 3688					LEVEL 4, 15 BOURKE ROAD		Ph: 02 8788 4600	
					FOR SUBMISSION					MASCOT NSW 2020		www.mpower.com.au	
											AUSTRALIA		
					THIS DRAWING IS THE SOLE PROPERTY OF MPOWER PTY LTD. IT IS CONFIDENTIAL AND MUST NOT BE COPIED OR COMMUNICATED TO ANY OTHER PARTY WITHOUT THE WRITTEN CONSENT OF MPOWER PTY LTD.			TITLE: INVERTER STATION DETAIL					



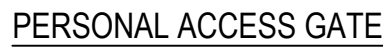

 
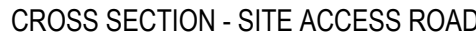
						PROJECT: Barnawartha Solar Farm - Plunkett Road, VIC 3688	 <div> LEVEL 4, 15 BOURKE ROAD  MASCOT NSW 2020  AUSTRALIA </div> <div> Ph: 02 8788 4600  www.mpower.com.au </div>					
						FOR SUBMISSION	TITLE: TYPICAL FENCING DETAIL ARRANGEMENT					
						THIS DRAWING IS THE SOLE PROPERTY OF MPOWER PTY LTD. IT IS CONFIDENTIAL AND MUST NOT BE COPIED OR COMMUNICATED TO ANY OTHER PARTY WITHOUT THE WRITTEN CONSENT OF MPOWER PTY LTD.						
						APPROVED	NAME	DATE	ALTERNATE DRAWING NUMBER:		DRAWING NUMBER:	
A	14/07/2021	E.T	P.M	R.S	FOR SUBMISSION	CHECKED	R.S	02/07/2021	JM2010018-B01-07		A1	
REV.	DATE	DRAWN	CHECKED	APPROVED	DESCRIPTION	DRAWN	P.M	02/07/2021	SCALE: N.T.S	WEIGHT: N/A		SHEET 1 OF 1
							E.T	02/07/2021				

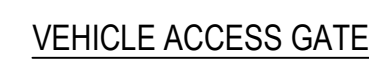[illegible]

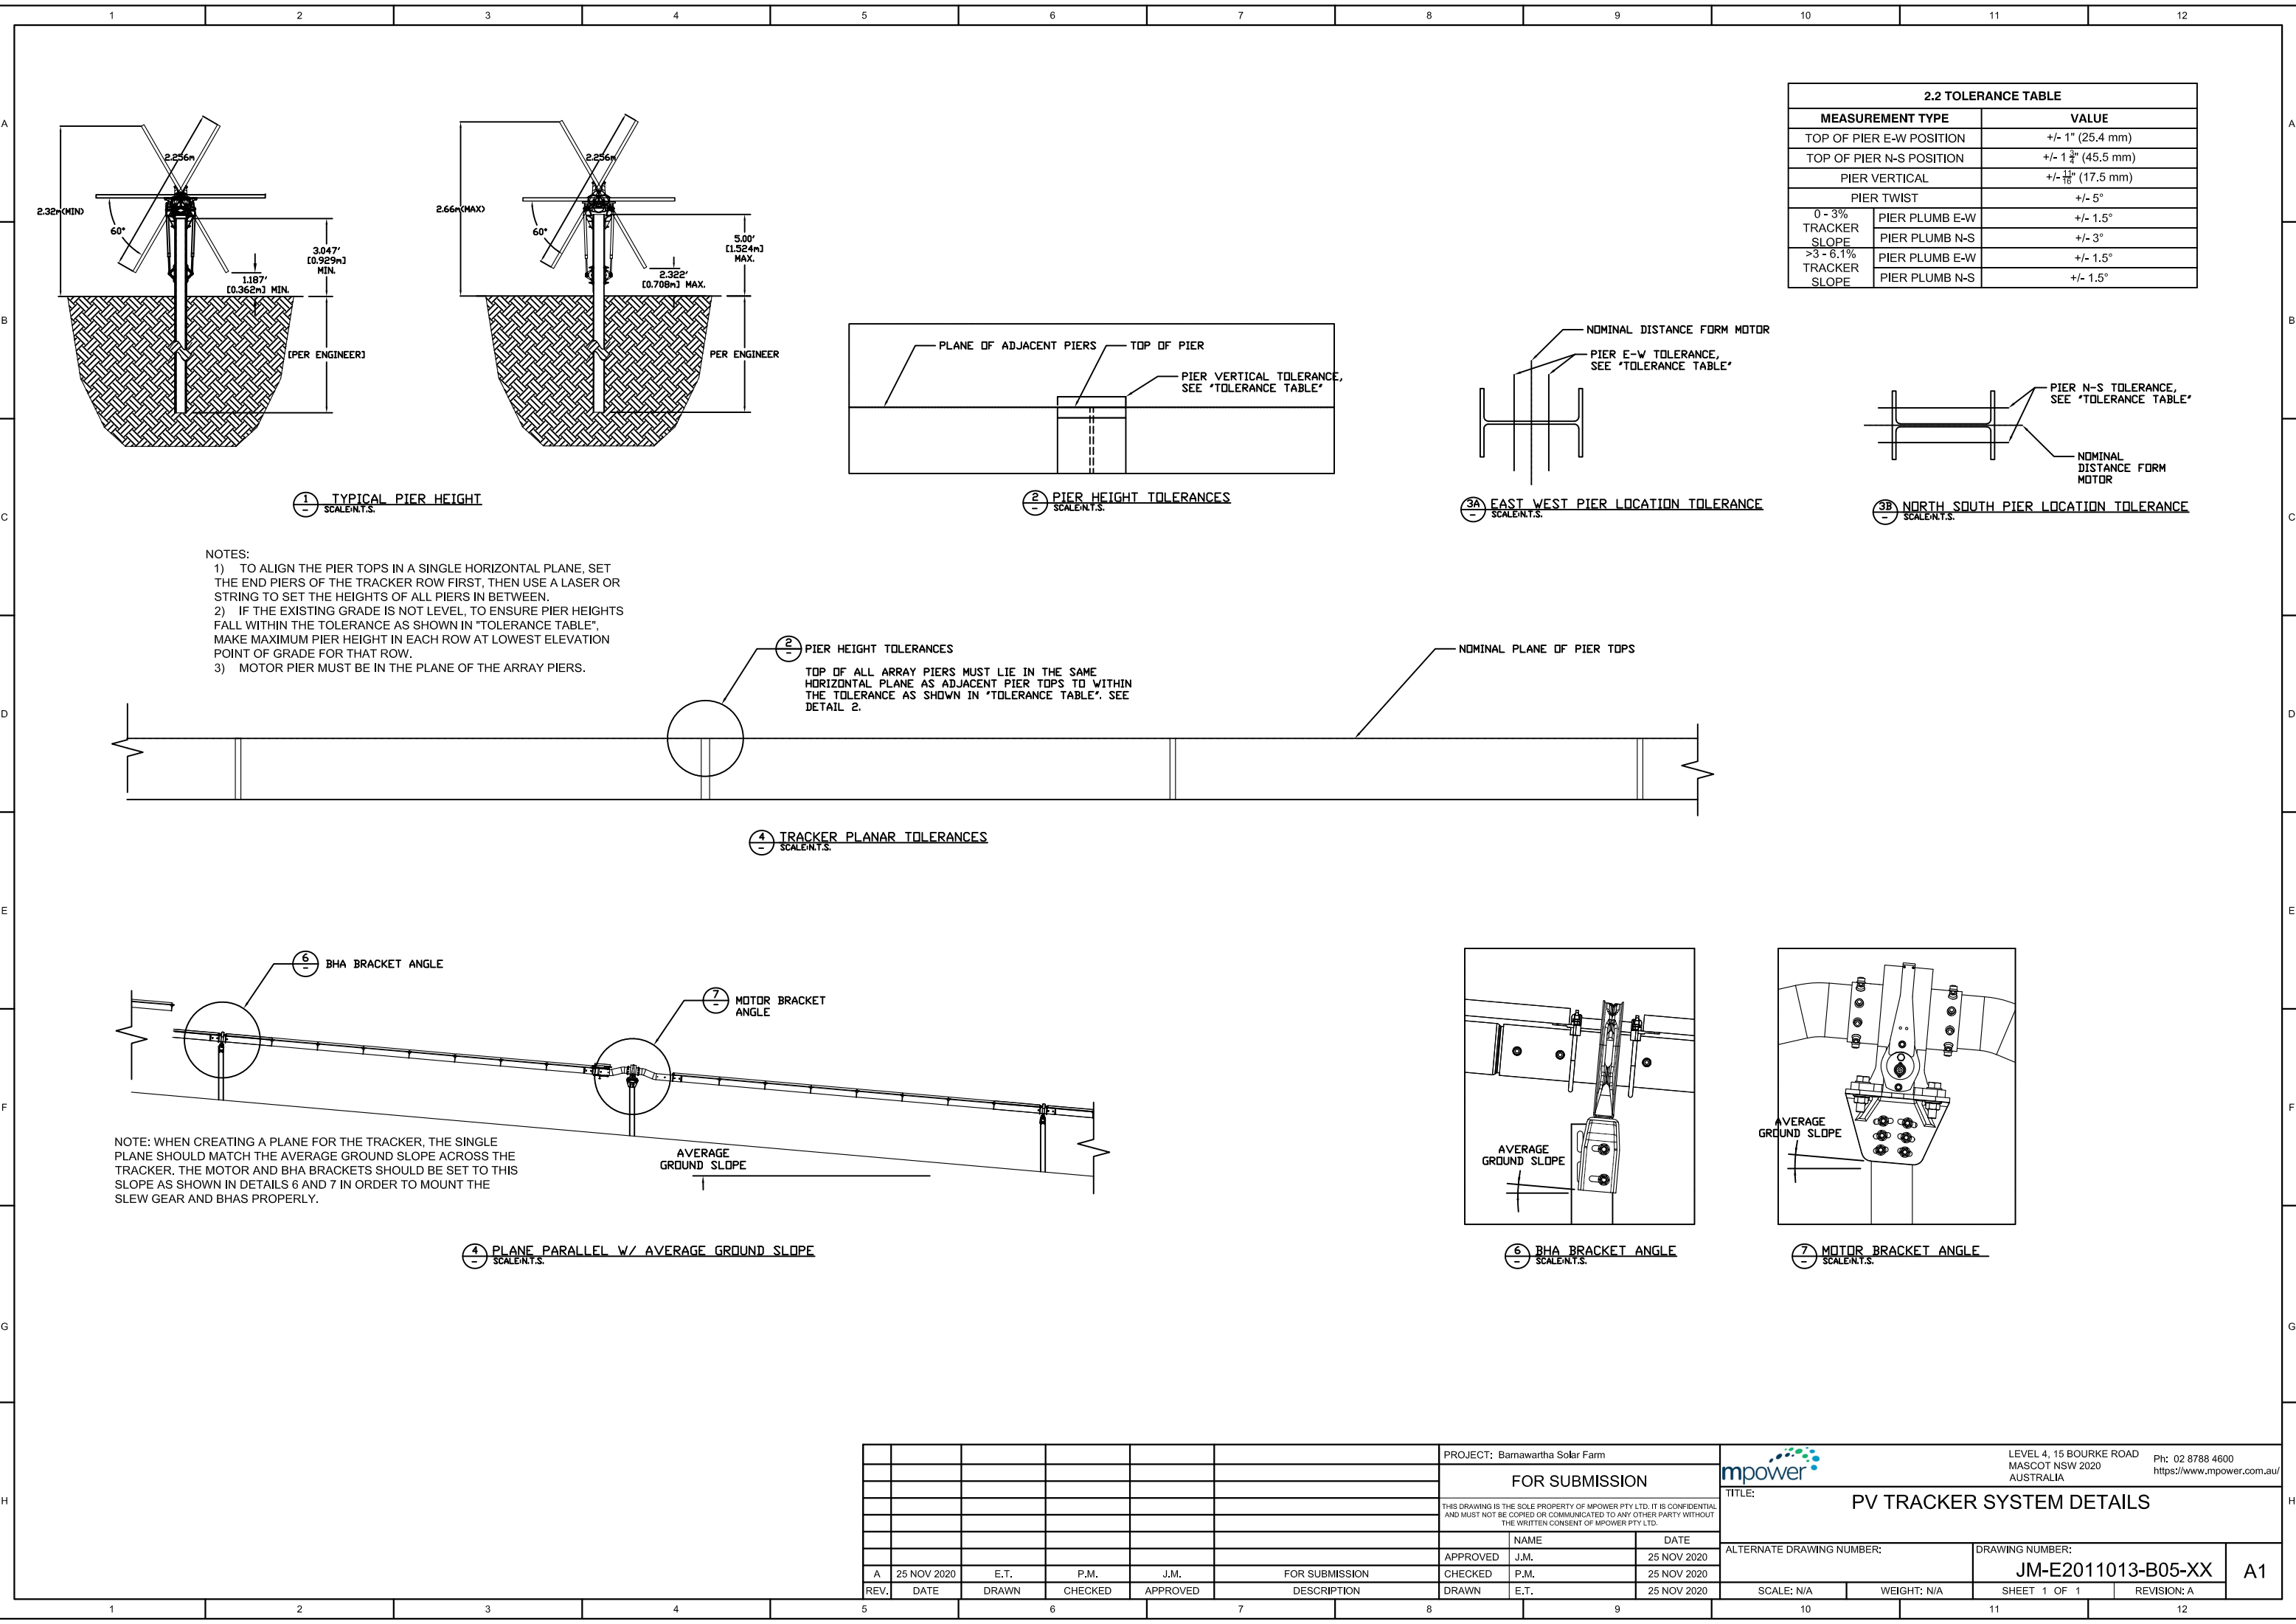

						PROJECT: Bamawartha Solar Farm		<div>LEVEL 4, 15 BOURKE ROAD MASCOT NSW 2020 AUSTRALIA</div> <div>Ph: 02 8788 4600 https://www.mpower.com.au/</div>										
						FOR SUBMISSION		TITLE: PV TRACKER SYSTEM DETAILS										
						THIS DRAWING IS THE SOLE PROPERTY OF MPOWER PTY LTD. IT IS CONFIDENTIAL AND MUST NOT BE COPIED OR COMMUNICATED TO ANY OTHER PARTY WITHOUT THE WRITTEN CONSENT OF MPOWER PTY LTD.												
							NAME	DATE		ALTERNATE DRAWING NUMBER:		DRAWING NUMBER:  JM-E2011013-B05-XX		A1				
						APPROVED	J.M.	25 NOV 2020										
A	25 NOV 2020	E.T.	P.M.	J.M.	FOR SUBMISSION	CHECKED	P.M.	25 NOV 2020		SCALE: N/A		WEIGHT: N/A			SHEET 1 OF 1		REVISION: A	
REV.	DATE	DRAWN	CHECKED	APPROVED	DESCRIPTION	DRAWN	E.T.	25 NOV 2020										





A	14/07/2021	E.T	P.M	R.S	FOR SUBMISSION
REV.	DATE	DRAWN	CHECKED	APPROVED	DESCRIPTION

REVISION: A

A1



