



**ADVERTISED  
PLAN**

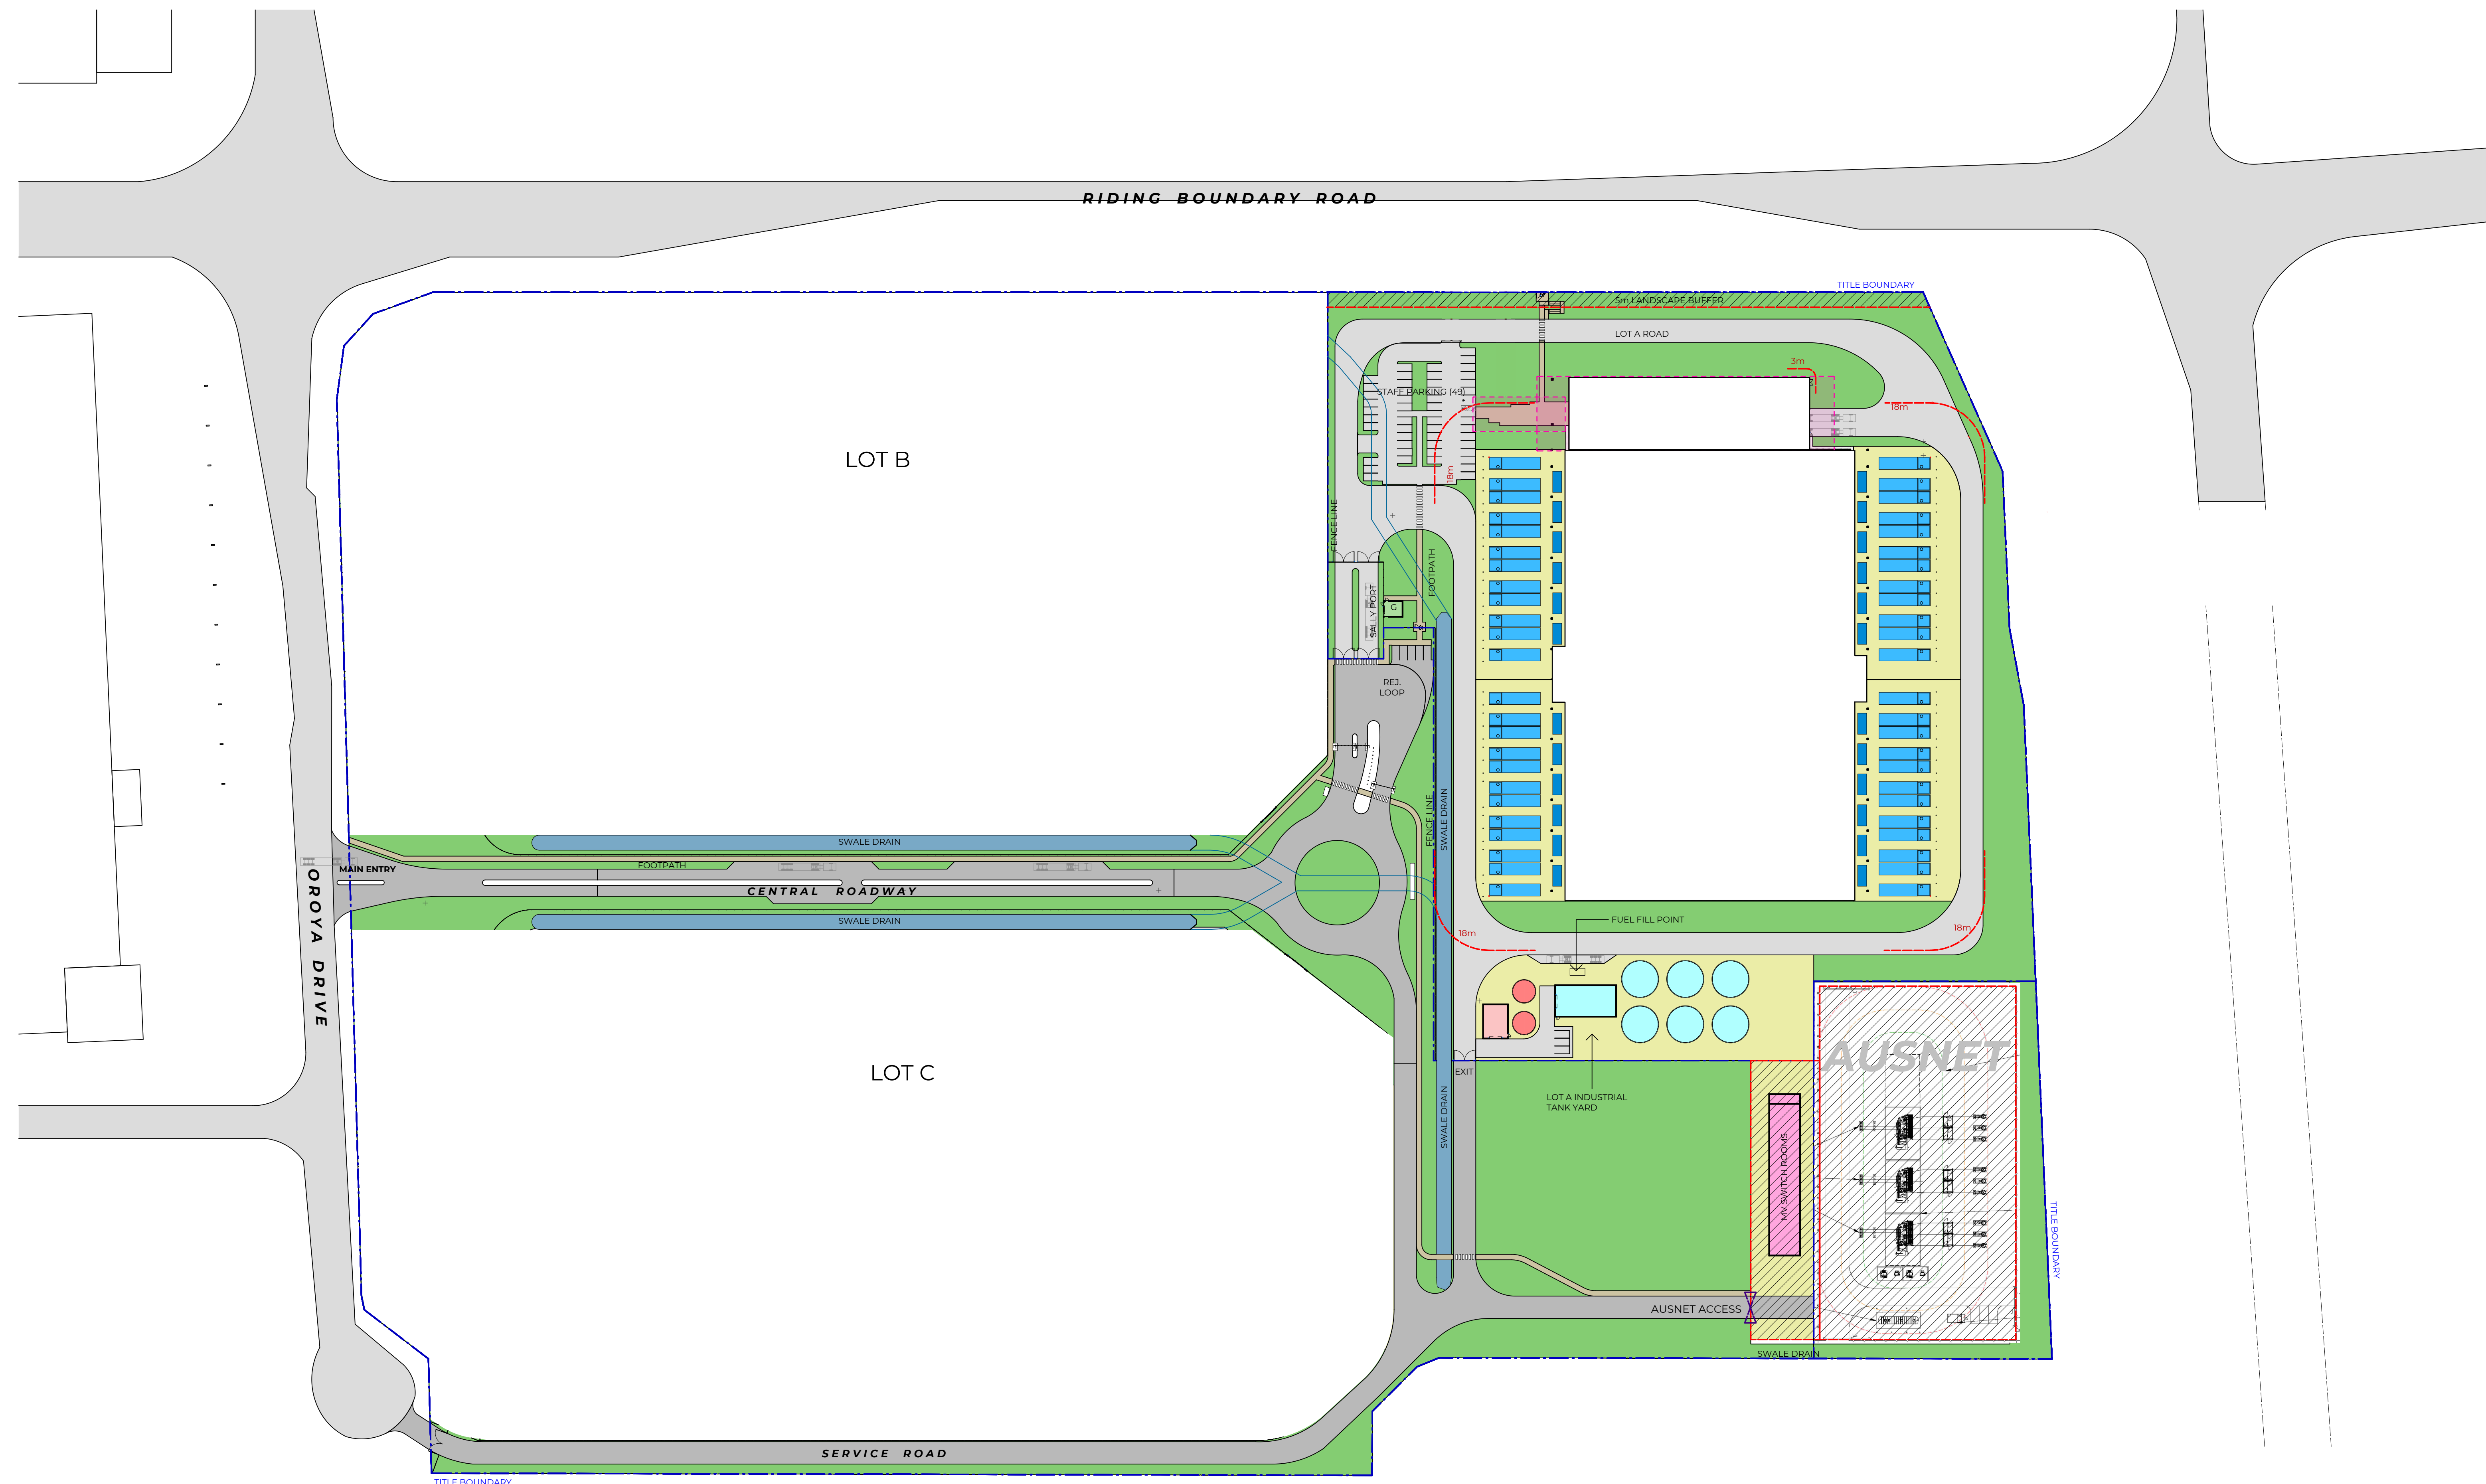

This copied document to be made available for the sole purpose of enabling its consideration and review as part of a planning process under the Planning and Environment Act 1987. The document must not be used for any purpose which may breach any copyright

- GENERAL PROJECT NOTES:**
1. THESE DRAWINGS SHOW THE ARCHITECTURAL AND ENGINEERING INTENT AND ARE TO BE READ IN CONJUNCTION WITH ALL OTHER DRAWINGS AND RELEVANT DOCUMENTS
  2. CONTRACTOR MUST VERIFY IN FIELD (WF) ALL DIMENSIONS AND CONDITIONS PRIOR TO CONSTRUCTION
  3. DIMENSIONS ARE IN MM UNLESS OTHERWISE NOTED

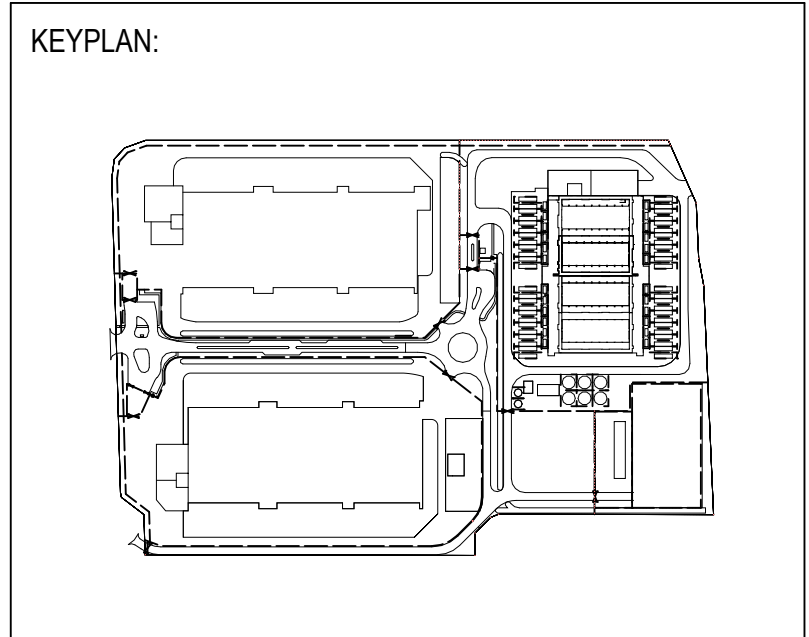

REVISION	DESCRIPTION	DATE
1	MASTERPLAN	14/03/25
A	For information	09/05/25
B	For information	16/05/25
C	For information	23/05/25
D	For information	30/05/25
E	For information	03/06/25
F	For information	06/06/25

**PROJECT:** PROJECT GOLD

**CLIENT:** PGIM

**ENGINEERS:**  
 aurecon  
 www.aurecongroup.com

**ARCHITECTS:**  
 W-B  
 WOODS BAGOT

**DRAWING NAME:** Overall Arrangement Master Plan Ground Floor

**DRAWING NUMBER:** 528445-00-AR-DRG-A1101

**STATUS:** DA SUBMISSION

<b>DRAWN BY:</b> KC	<b>DESIGNED BY:</b> WB
<b>CHECKED BY:</b> MC	<b>APPROVED BY:</b> MP
<b>SCALE:</b> 1 : 1000	<b>REVISION:</b> F
<b>MODEL FILE NAME:</b> Aurecon\Docs\032845 - Project Gold - Full Design\528445-00-AR-MS-0001.rvt	<b>PRINT SIZE:</b> A0