This copied document to be made available for the sole purpose of enabling its consideration and review as part of a planning process under the Planning and Environment Act 1987.

The document must not be used for any purpose which may breach any

## ADVERTISED PLAN


Lot 2 on Plan of Subdivision 218923A

Volume 09933 Folio 939

SHEET 1 OF 2 DRAWING N°. 21H0111 REV. A

DRAWN: M.H. 08-11-21

APPROVED:

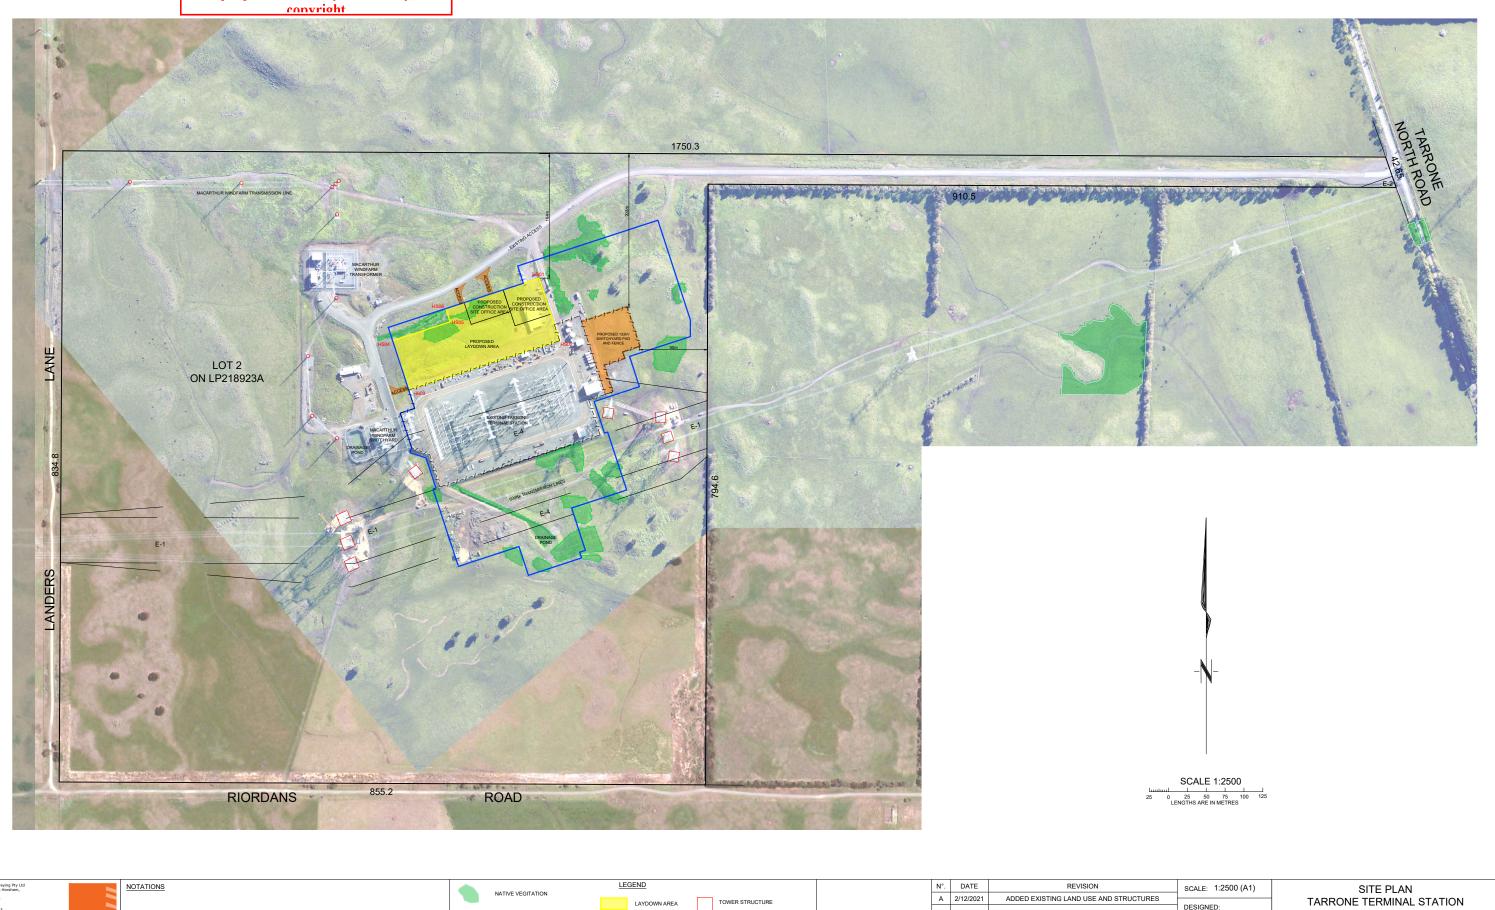

TITLE BOUNDARY

EASEMENT REFER TO TITLE

NEW ACCESS