



SITE LOCATION

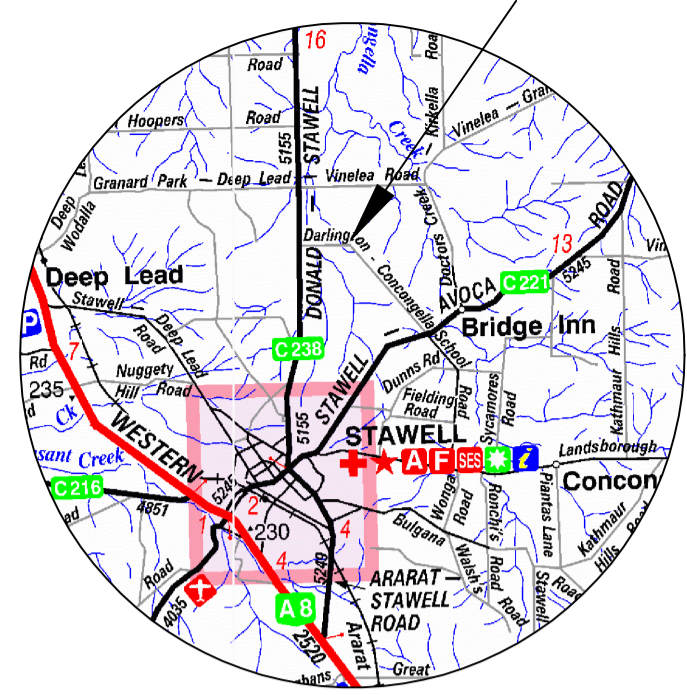

LOCALITY PLAN

VICROADS COUNTRY DIRECTORY MAP N°56 E2
 "REFERENCE - VICROADS GIS DATASET © VICROADS 2002"

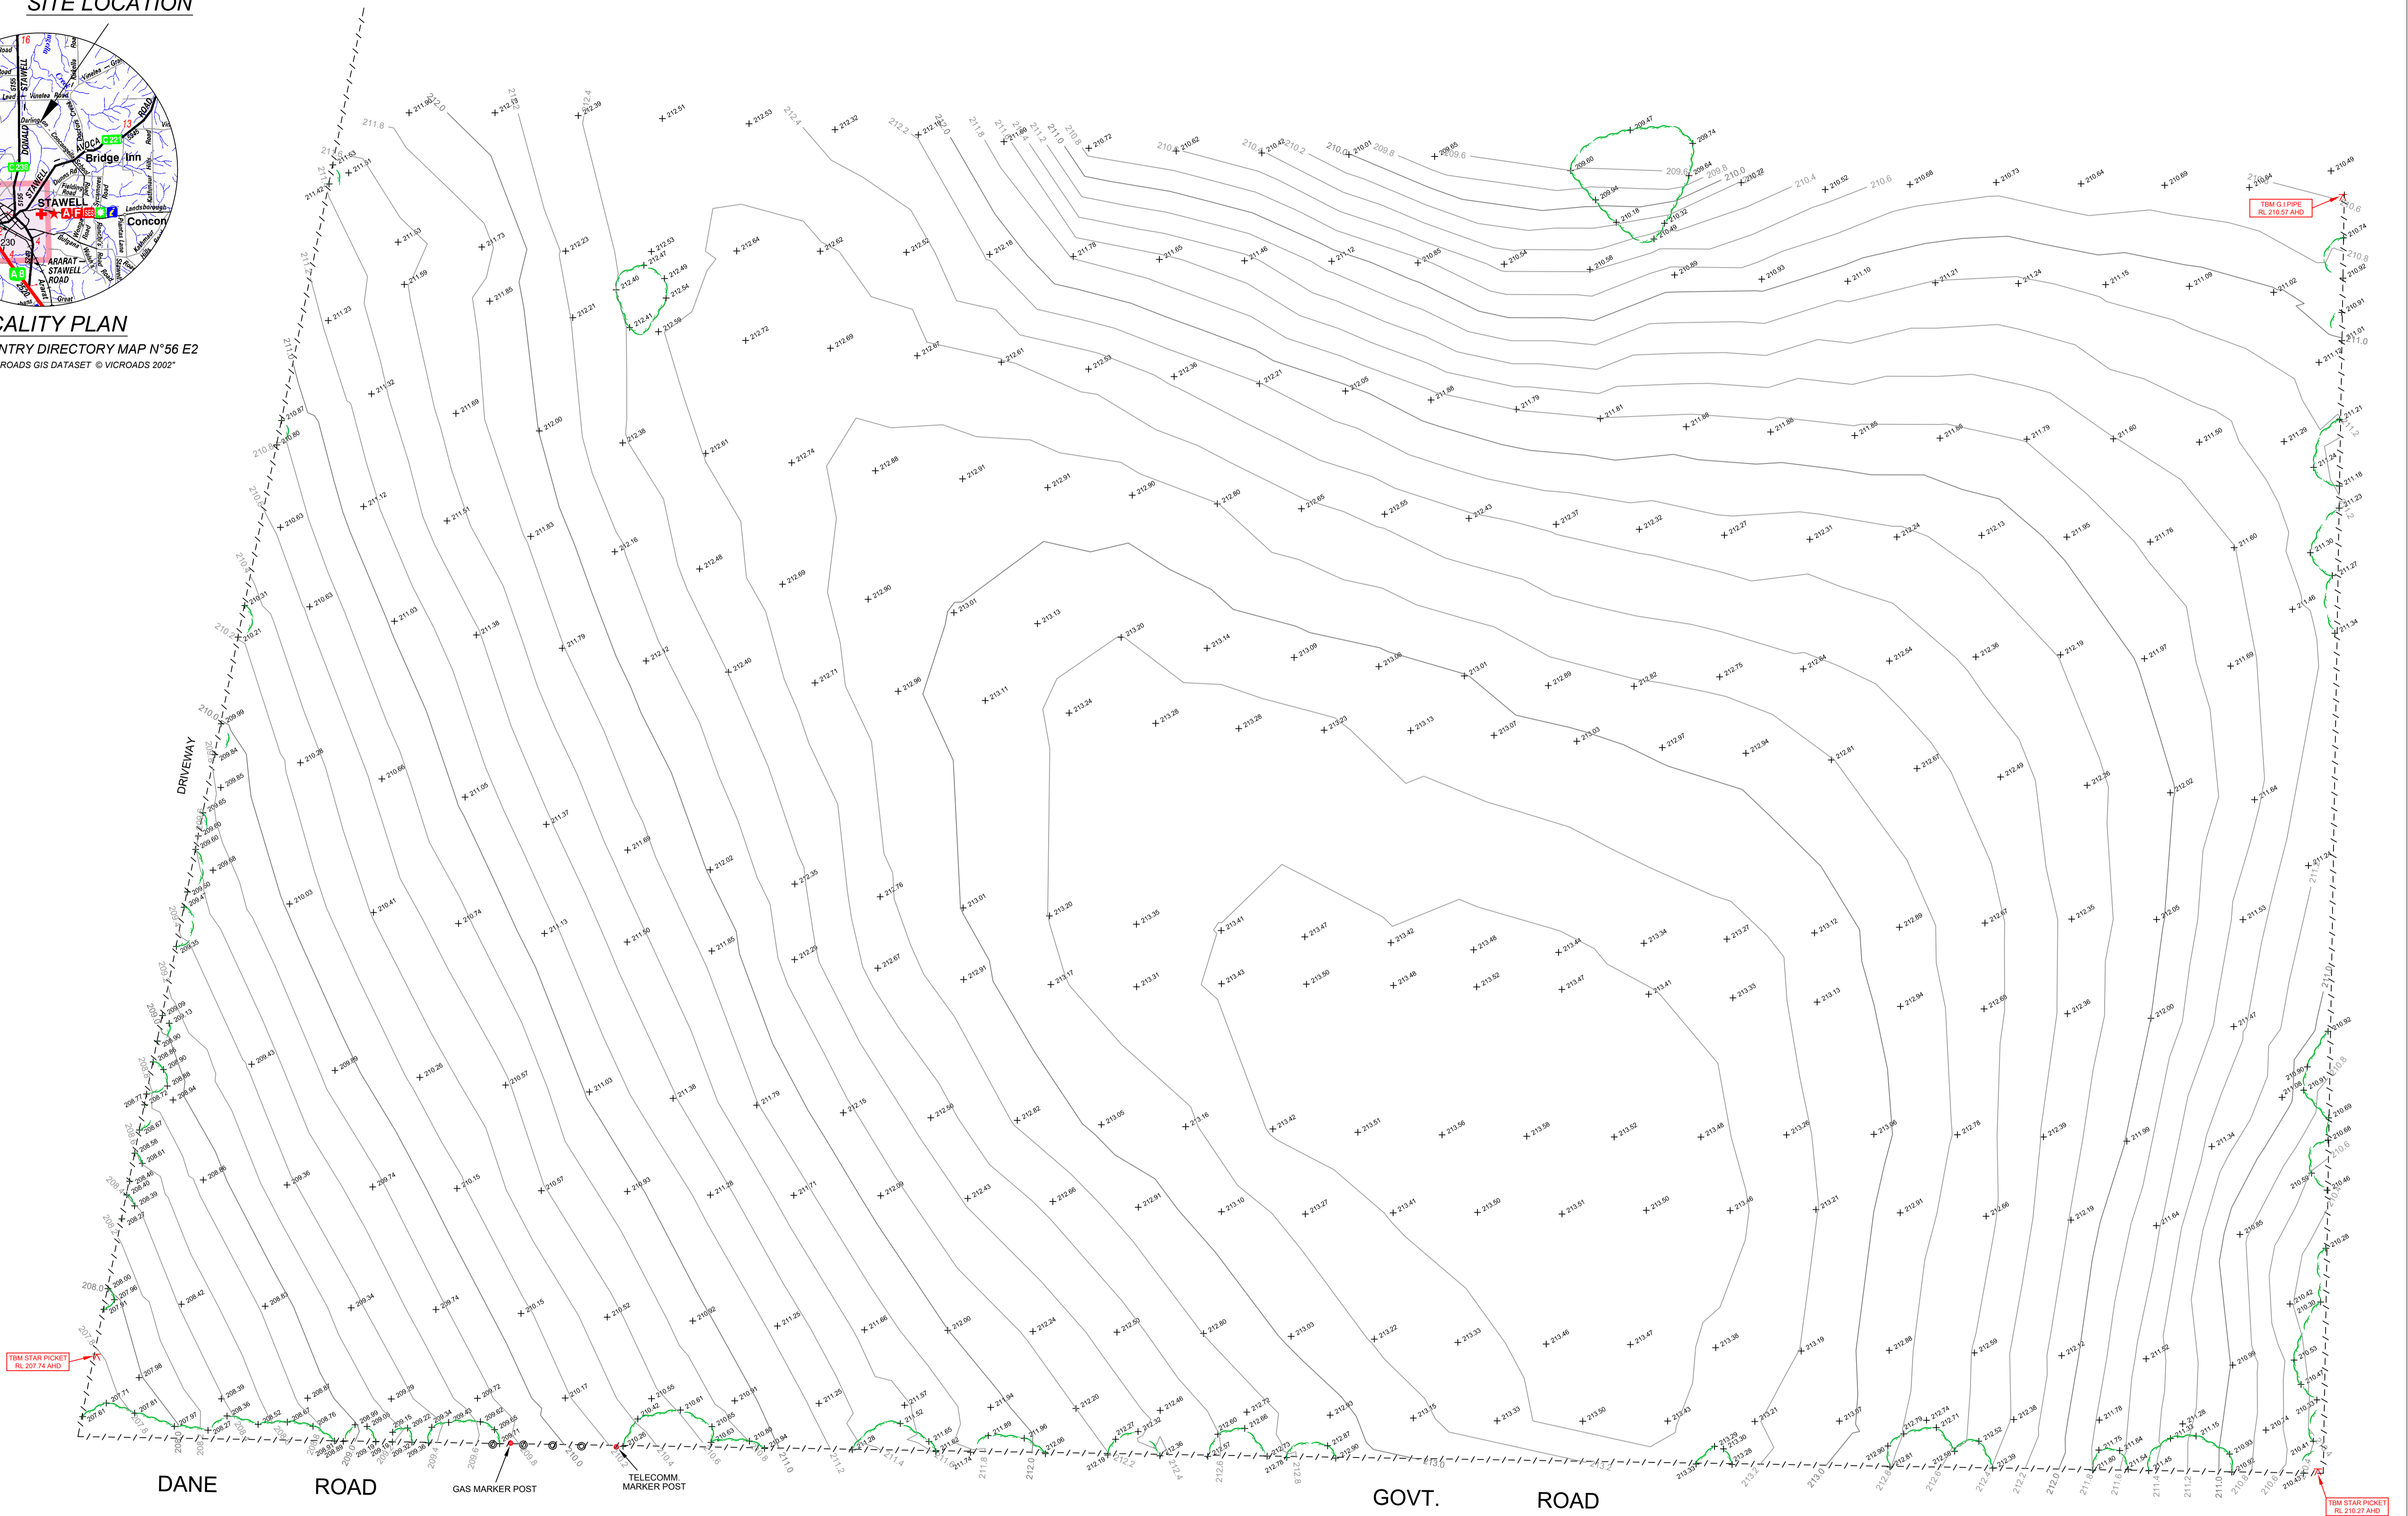

SCALE 1:750
 7.5 0 7.5 15 22.5 30 37.5
 LENGTHS ARE IN METRES

Ferguson Perry Surveying Pty Ltd
 42 Macaulay Street Moorabie,
 Victoria 3400
 ABN 76126 194 483
 T (03) 5382 2023
 F (03) 5381 1544
 E admin@fergusonperry.com.au
 A member of Alexander Symonds Group
 + Property + Land Development +
 + Construction + Mining +
 + Spatial Information Management +

NOTATIONS
 LEVELS SHOWN THUS '+' ARE IN METRES TO AUSTRALIAN HEIGHT DATUM BASED ON STAWELL PM 448 (RL - 197.793)
 THE POSITIONS OF UNDERGROUND SERVICES HAVE BEEN LOCATED WHERE POSSIBLE BY FIELD SURVEY. SOME SERVICE POSITIONS HAVE BEEN PLOTTED FROM THE RECORDS OF THE RELEVANT AUTHORITIES WHERE AVAILABLE.
 PRIOR TO EXCAVATION OR CONSTRUCTION ON THE SITE THE RELEVANT AUTHORITY SHOULD BE CONTACTED FOR POSSIBLE LOCATION OF FURTHER UNDERGROUND SERVICES AND DETAILED LOCATIONS OF ALL SERVICES. THIS NOTE IS AN INTEGRAL PART OF THIS PLAN.
 SURVEY DATA IS ON MGA2020 ZONE 54 CO-ORDINATE DATUM BASED ON GNSS SMARTNET OBSERVATIONS.

LEGEND
 - - - - - FENCE
 --- TREE CANOPY LINE
 ● BOLLARD

N°.	DATE	REVISION

SCALE: 1:750 (A1)
 DESIGNED:
 DRAWN: B.F. 02-04-20
 APPROVED:

**FEATURE AND LEVEL PLAN
 AT 105 DANE ROAD, STAWELL**

SHEET 1 OF 1 DRAWING N°. H007020.01 REV.