


This copied document to be made available for the sole purpose of enabling its consideration and review as part of a planning process under the Planning and Environment Act 1987. The document must not be used for any purpose which may breach any copyright

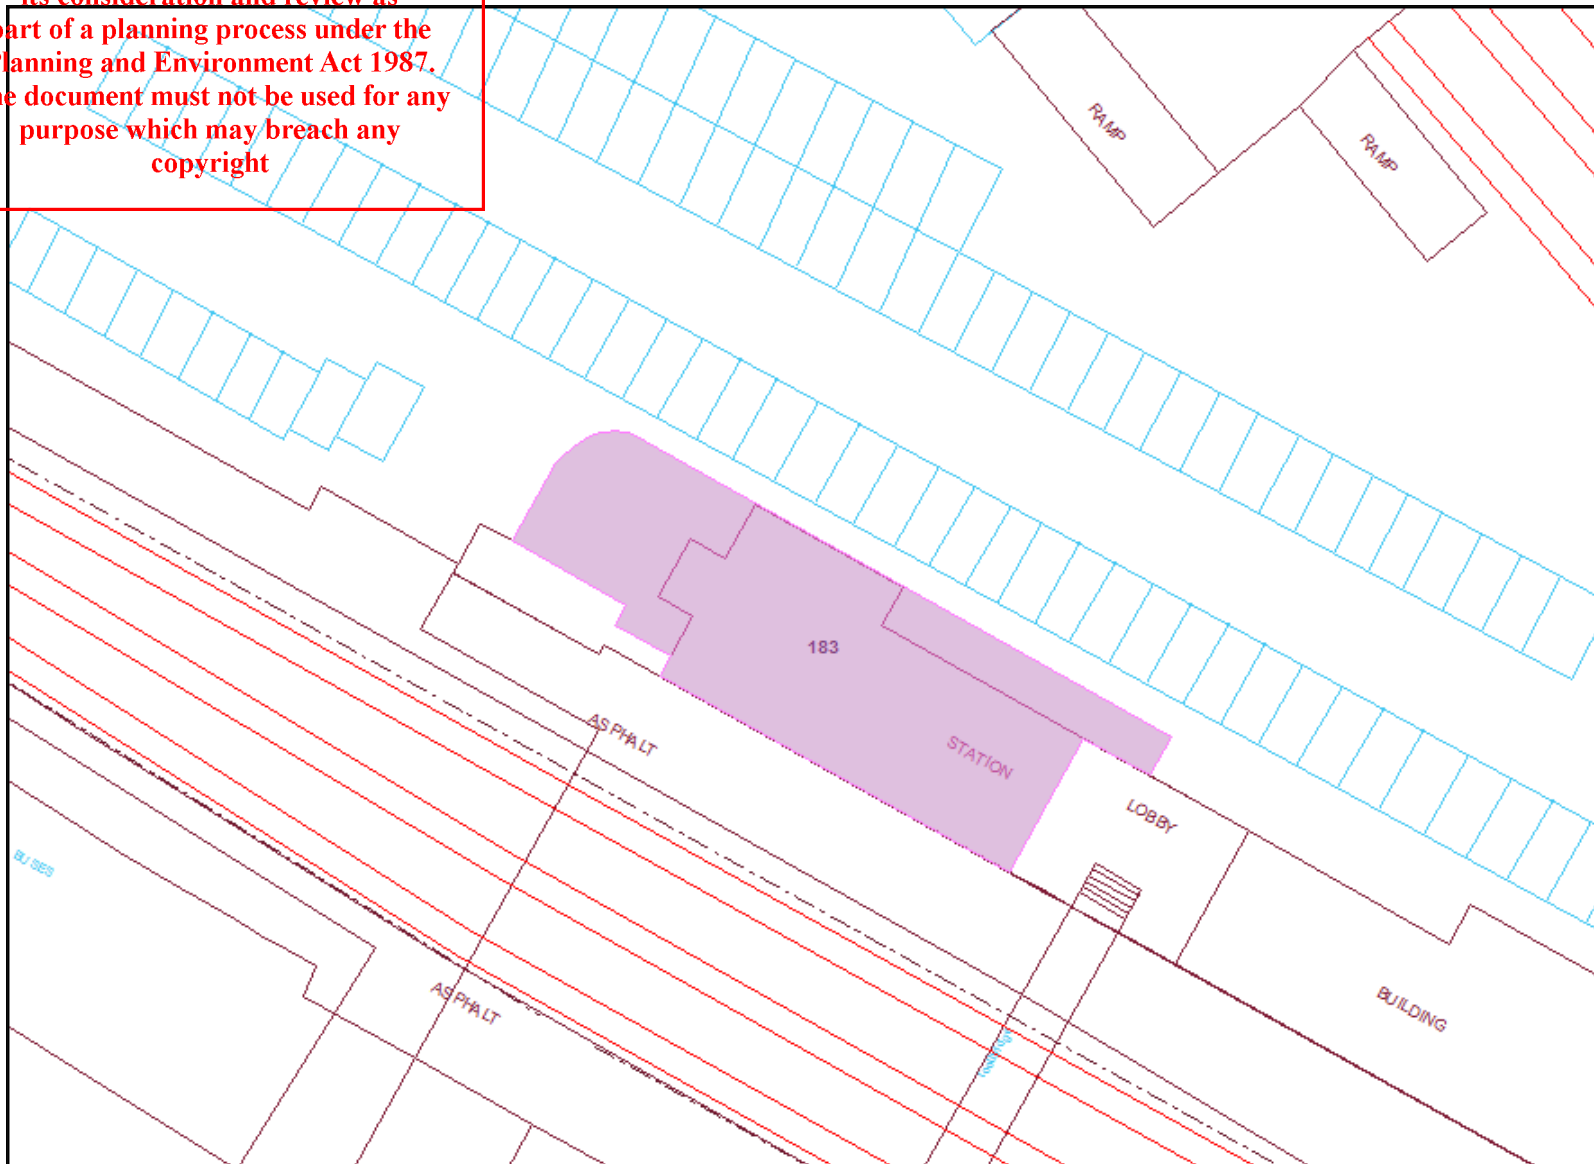

Ballarat - Lot 183

Legend

- Vicinity
- Rail Tracks
- Rail Features
- VicTrack Boundary
- Km Line Points/PCRs
- VicTrack Lots (Proposed)
- Cadastre
- Planning

Conditions of Use
VicTrack provides this information without any knowledge of its intended purpose and gives no guarantee of its suitability for that purpose. Information is indicative only and independent verification is recommended. VicTrack accepts no responsibility for inaccurate or misleading information and gives no guarantee to its accuracy. The information provided must not be reproduced or used in any form without prior approval from VicTrack.

VicTrack

Level 8, 1010 Latrobe Street
Docklands Victoria 3008
GPO Box 1681
Melbourne, Victoria 3001
03 9619 1111
www.victrack.com.au



VicGrid94

0 15 m 30 m



Produced by vtweb\TAlexander 09:05 10/07/2014

Original sheet size A4

**ADVERTISED
PLAN**