

This copied document to be made available for the sole purpose of enabling its consideration and review as part of a planning process under the Planning and Environment Act 1987. The document must not be used for any purpose which may breach any copyright



MGA 94 ZONE 55
REALSERVE

NOTATIONS:

- * THIS SURVEY HAS NOT BEEN EXAMINED AT LAND REGISTRY. NO RESPONSIBILITY CAN BE ACCEPTED FOR ANY FUTURE SURVEYS THAT MAY CHANGE THE BOUNDARIES OF THE SUBJECT SITE WHEN REGISTERED AT LAND REGISTRY.
- * BEARING DATUM (MGA94) AND HEIGHT DATUM (AHD) WERE ESTABLISHED AS IN SURVEY REF# 60883 COMPLETED 09/2016 BY REALSERVE PTY LTD.
- * REFER TO TITLE FOR ANY ENCUMBRANCES, RESTRICTIONS, COVENANTS, EASEMENTS ETC.
- * ONLY VISIBLE SURFACE FEATURES HAVE BEEN LOCATED.
- * STRUCTURES BELOW THE SURFACE LEVEL (IF ANY) INCLUDING FOOTINGS PROJECTING INTO THE SITE FROM ADJOINING PROPERTIES HAVE NOT BEEN LOCATED BY THIS SURVEY. WE HAVE NOT EXCAVATED THE SITE TO DETERMINE THE EXISTENCE OF SUCH (IF ANY).
- * ONLY SUBJECT LOT BOUNDARIES HAVE BEEN RE-ESTABLISHED.
- * THIS INFORMATION MAY NOT BE USED WITHOUT THE EXPRESS CONSENT OF REALSERVE.

ADVERTISED PLAN

LEGEND			
	TELECOM PIT		MAJOR CONTOUR (1.00m)
	POWER POLE		MINOR CONTOUR (0.200m)
	GAS METER		FENCE
	GAS VALVE		BUILDING
	WATER METER		RIDGE/GUTTER LINE
	WATER TAP		TITLE BOUNDARY
	FHY POINT		O.HEAD ELECTRICITY LINE
	ELECTRICAL PIT		U.GROUND HIGH VOLTAGE
	UNIDENTIFIED PIT		U.GROUND LOW VOLTAGE
	TREE		U.GROUND DRAINAGE
	TBM		GAS LINE
	STOP VALVE		SEWER LINE
	STREET SIGN		WATER LINE
	HABITABLE WINDOW		TELSTRA/OPTUS LINE
	NON-HABITABLE WINDOW		DOOR

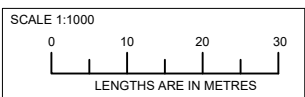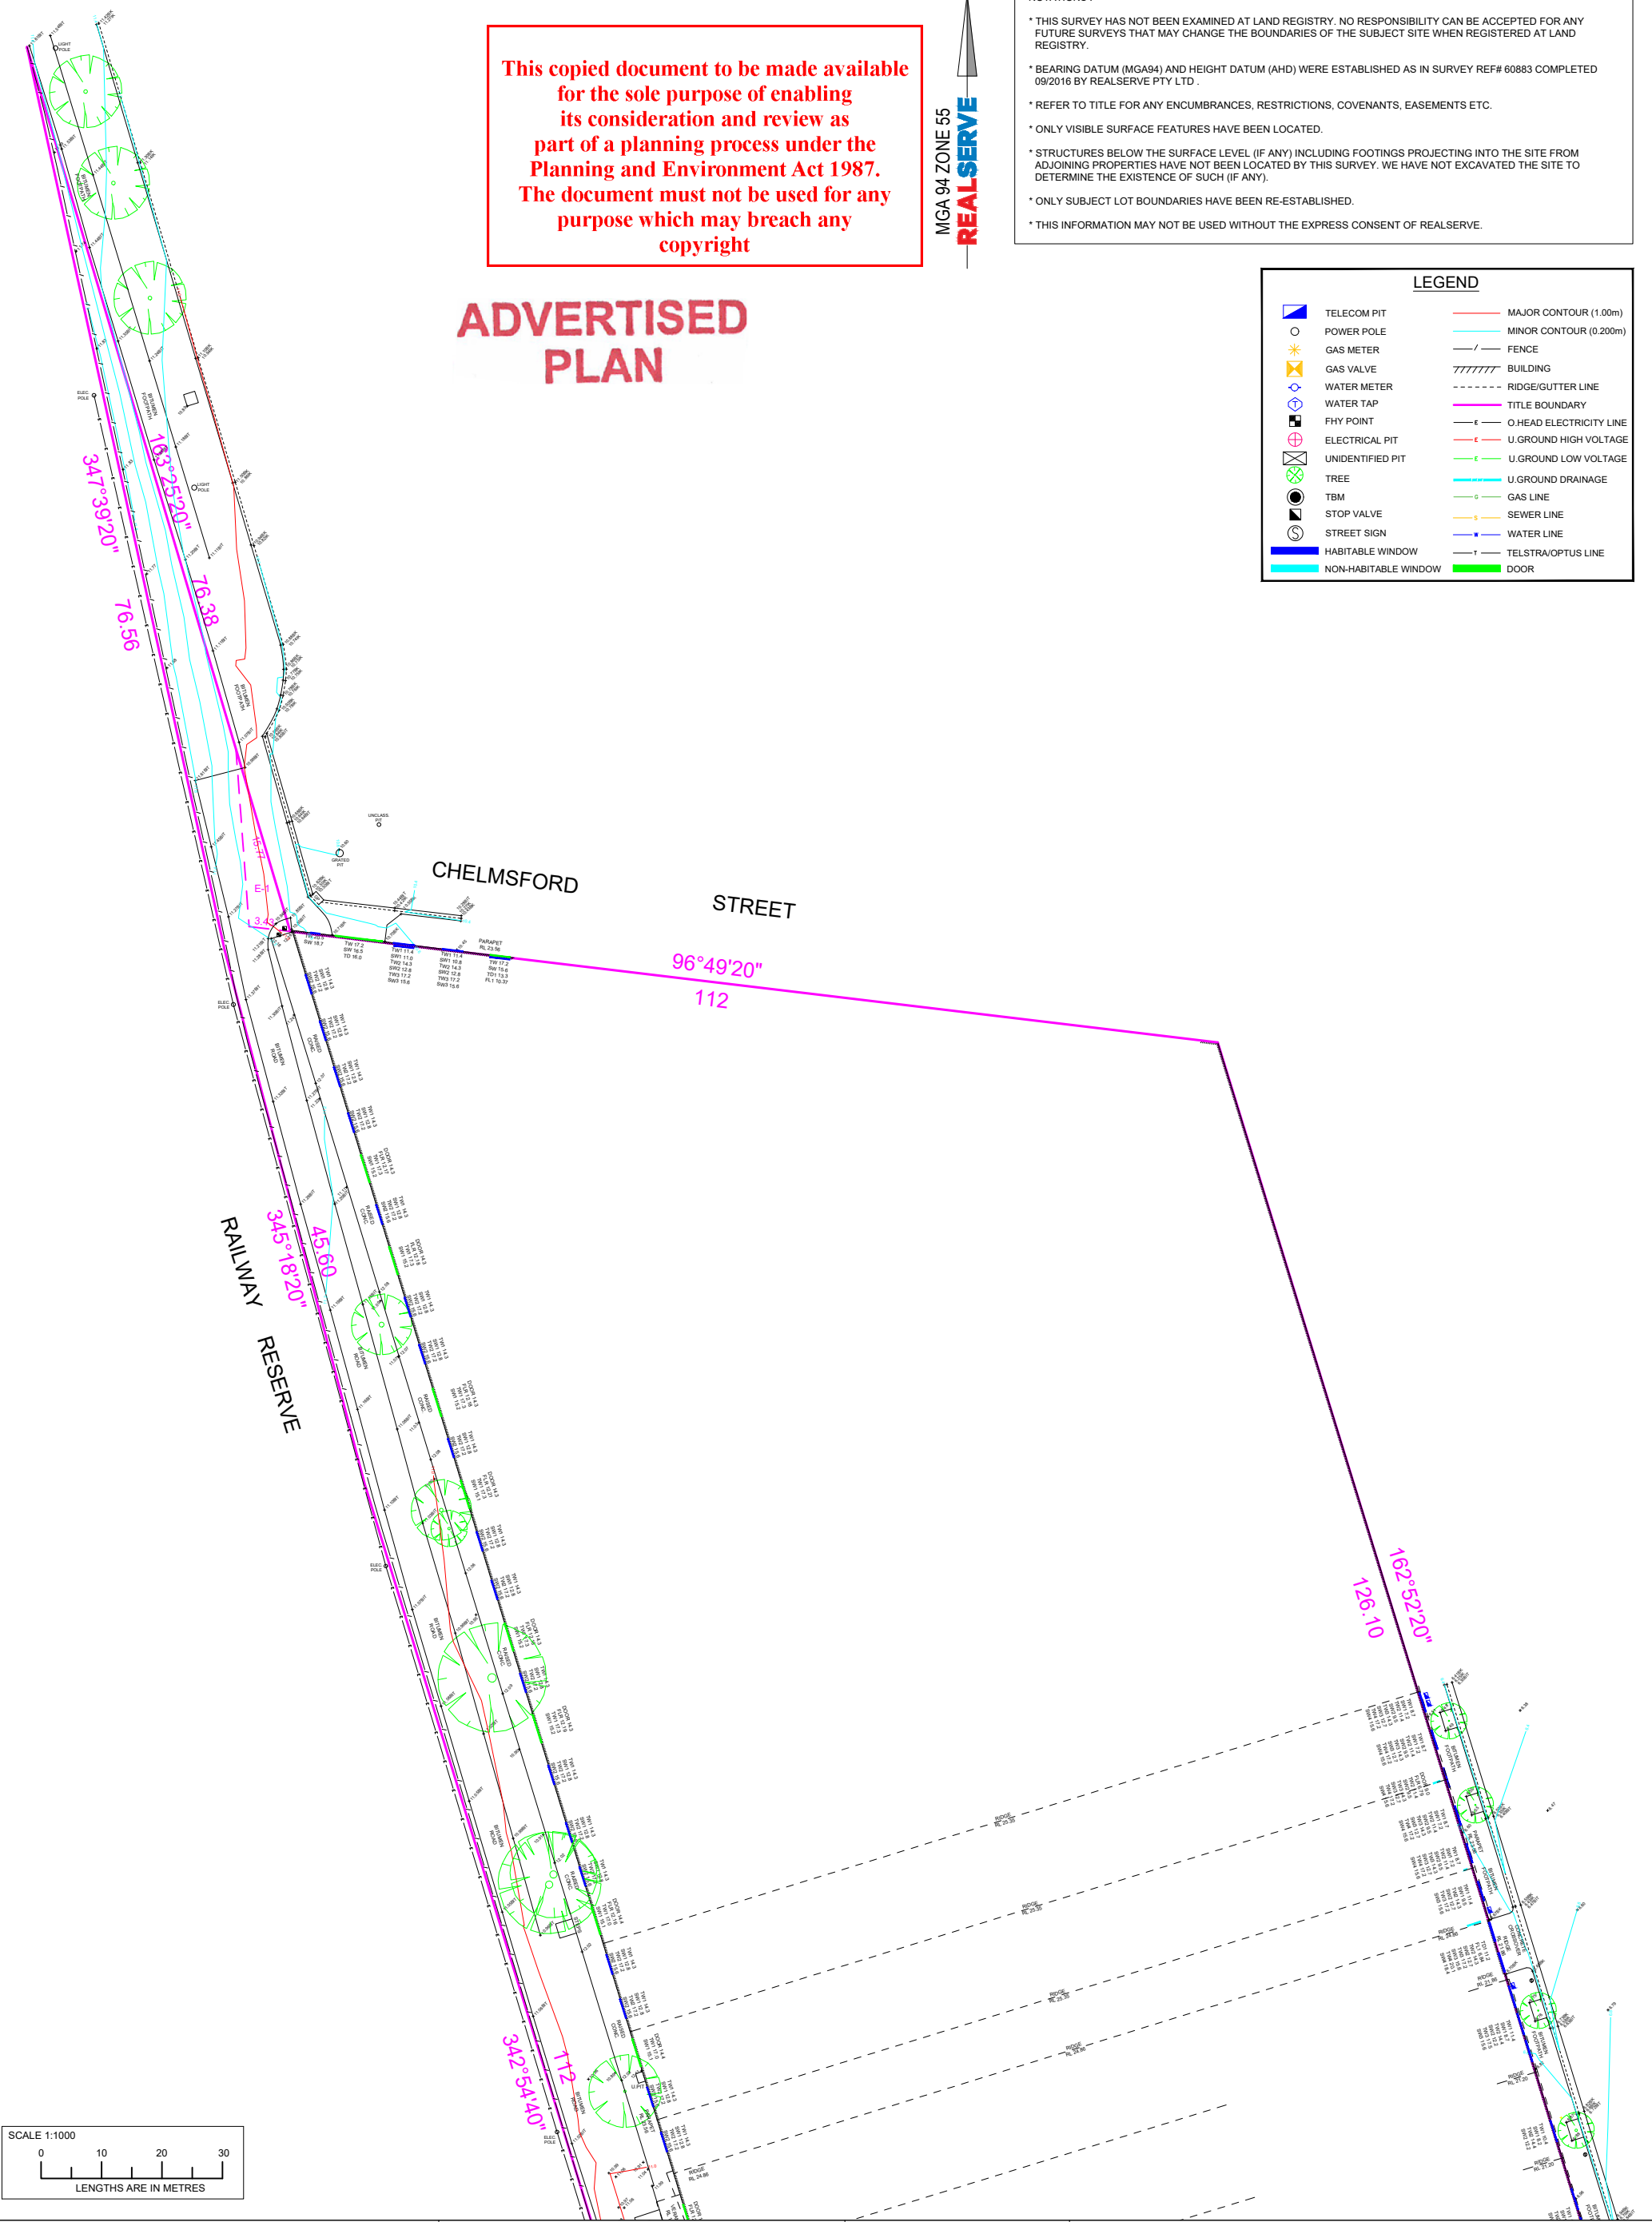

Plan Prepared for:
Impact Funds Management Pty Ltd

Disclaimer: This plan has been prepared for Identification purposes only and as such is not a new survey of the title dimensions. This plan should not be used for any other purpose other than to identify the parcel of land.

Feature & Level Survey

2 Chelmsford Street, Kensington VIC
 Land in PC359143
 Vol. 10676 Fol. 123

Date: 18-02-2021
 Ref: 77599 Ver: 2
 Scale: 1:1000 @ A3

Australia | New Zealand

REALSERVE
 Start confident.

Building Measurement Specialist
 Consulting Land Surveyors
 3D Laser Scanning

ph. 03 9415 6565
 www.realsolve.com.au

This copied document to be made available for the sole purpose of enabling its consideration and review as part of a planning process under the Planning and Environment Act 1987. This document must not be used for any purpose which may breach any copyright



MGA 94 ZONE 55
REALSERVE

NOTATIONS:

- * THIS SURVEY HAS NOT BEEN EXAMINED AT LAND REGISTRY. NO RESPONSIBILITY CAN BE ACCEPTED FOR ANY FUTURE SURVEYS THAT MAY CHANGE THE BOUNDARIES OF THE SUBJECT SITE WHEN REGISTERED AT LAND REGISTRY.
- * BEARING DATUM (MGA94) AND HEIGHT DATUM (AHD) WERE ESTABLISHED AS IN SURVEY REF# 60883 COMPLETED 09/2016 BY REALSERVE PTY LTD.
- * REFER TO TITLE FOR ANY ENCUMBRANCES, RESTRICTIONS, COVENANTS, EASEMENTS ETC.
- * ONLY VISIBLE SURFACE FEATURES HAVE BEEN LOCATED.
- * STRUCTURES BELOW THE SURFACE LEVEL (IF ANY) INCLUDING FOOTINGS PROJECTING INTO THE SITE FROM ADJOINING PROPERTIES HAVE NOT BEEN LOCATED BY THIS SURVEY. WE HAVE NOT EXCAVATED THE SITE TO DETERMINE THE EXISTENCE OF SUCH (IF ANY).
- * ONLY SUBJECT LOT BOUNDARIES HAVE BEEN RE-ESTABLISHED.
- * THIS INFORMATION MAY NOT BE USED WITHOUT THE EXPRESS CONSENT OF REALSERVE.

112
ADVERTISED PLAN

LEGEND			
	TELECOM PIT		MAJOR CONTOUR (1.00m)
	POWER POLE		MINOR CONTOUR (0.200m)
	GAS METER		FENCE
	GAS VALVE		BUILDING
	WATER METER		RIDGE/GUTTER LINE
	WATER TAP		TITLE BOUNDARY
	FHY POINT		O.HEAD ELECTRICITY LINE
	ELECTRICAL PIT		U.GROUND HIGH VOLTAGE
	UNIDENTIFIED PIT		U.GROUND LOW VOLTAGE
	TREE		U.GROUND DRAINAGE
	TBM		GAS LINE
	STOP VALVE		SEWER LINE
	STREET SIGN		WATER LINE
	HABITABLE WINDOW		TELSTRA/OPTUS LINE
	NON-HABITABLE WINDOW		DOOR

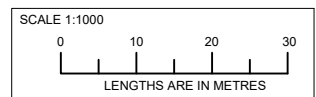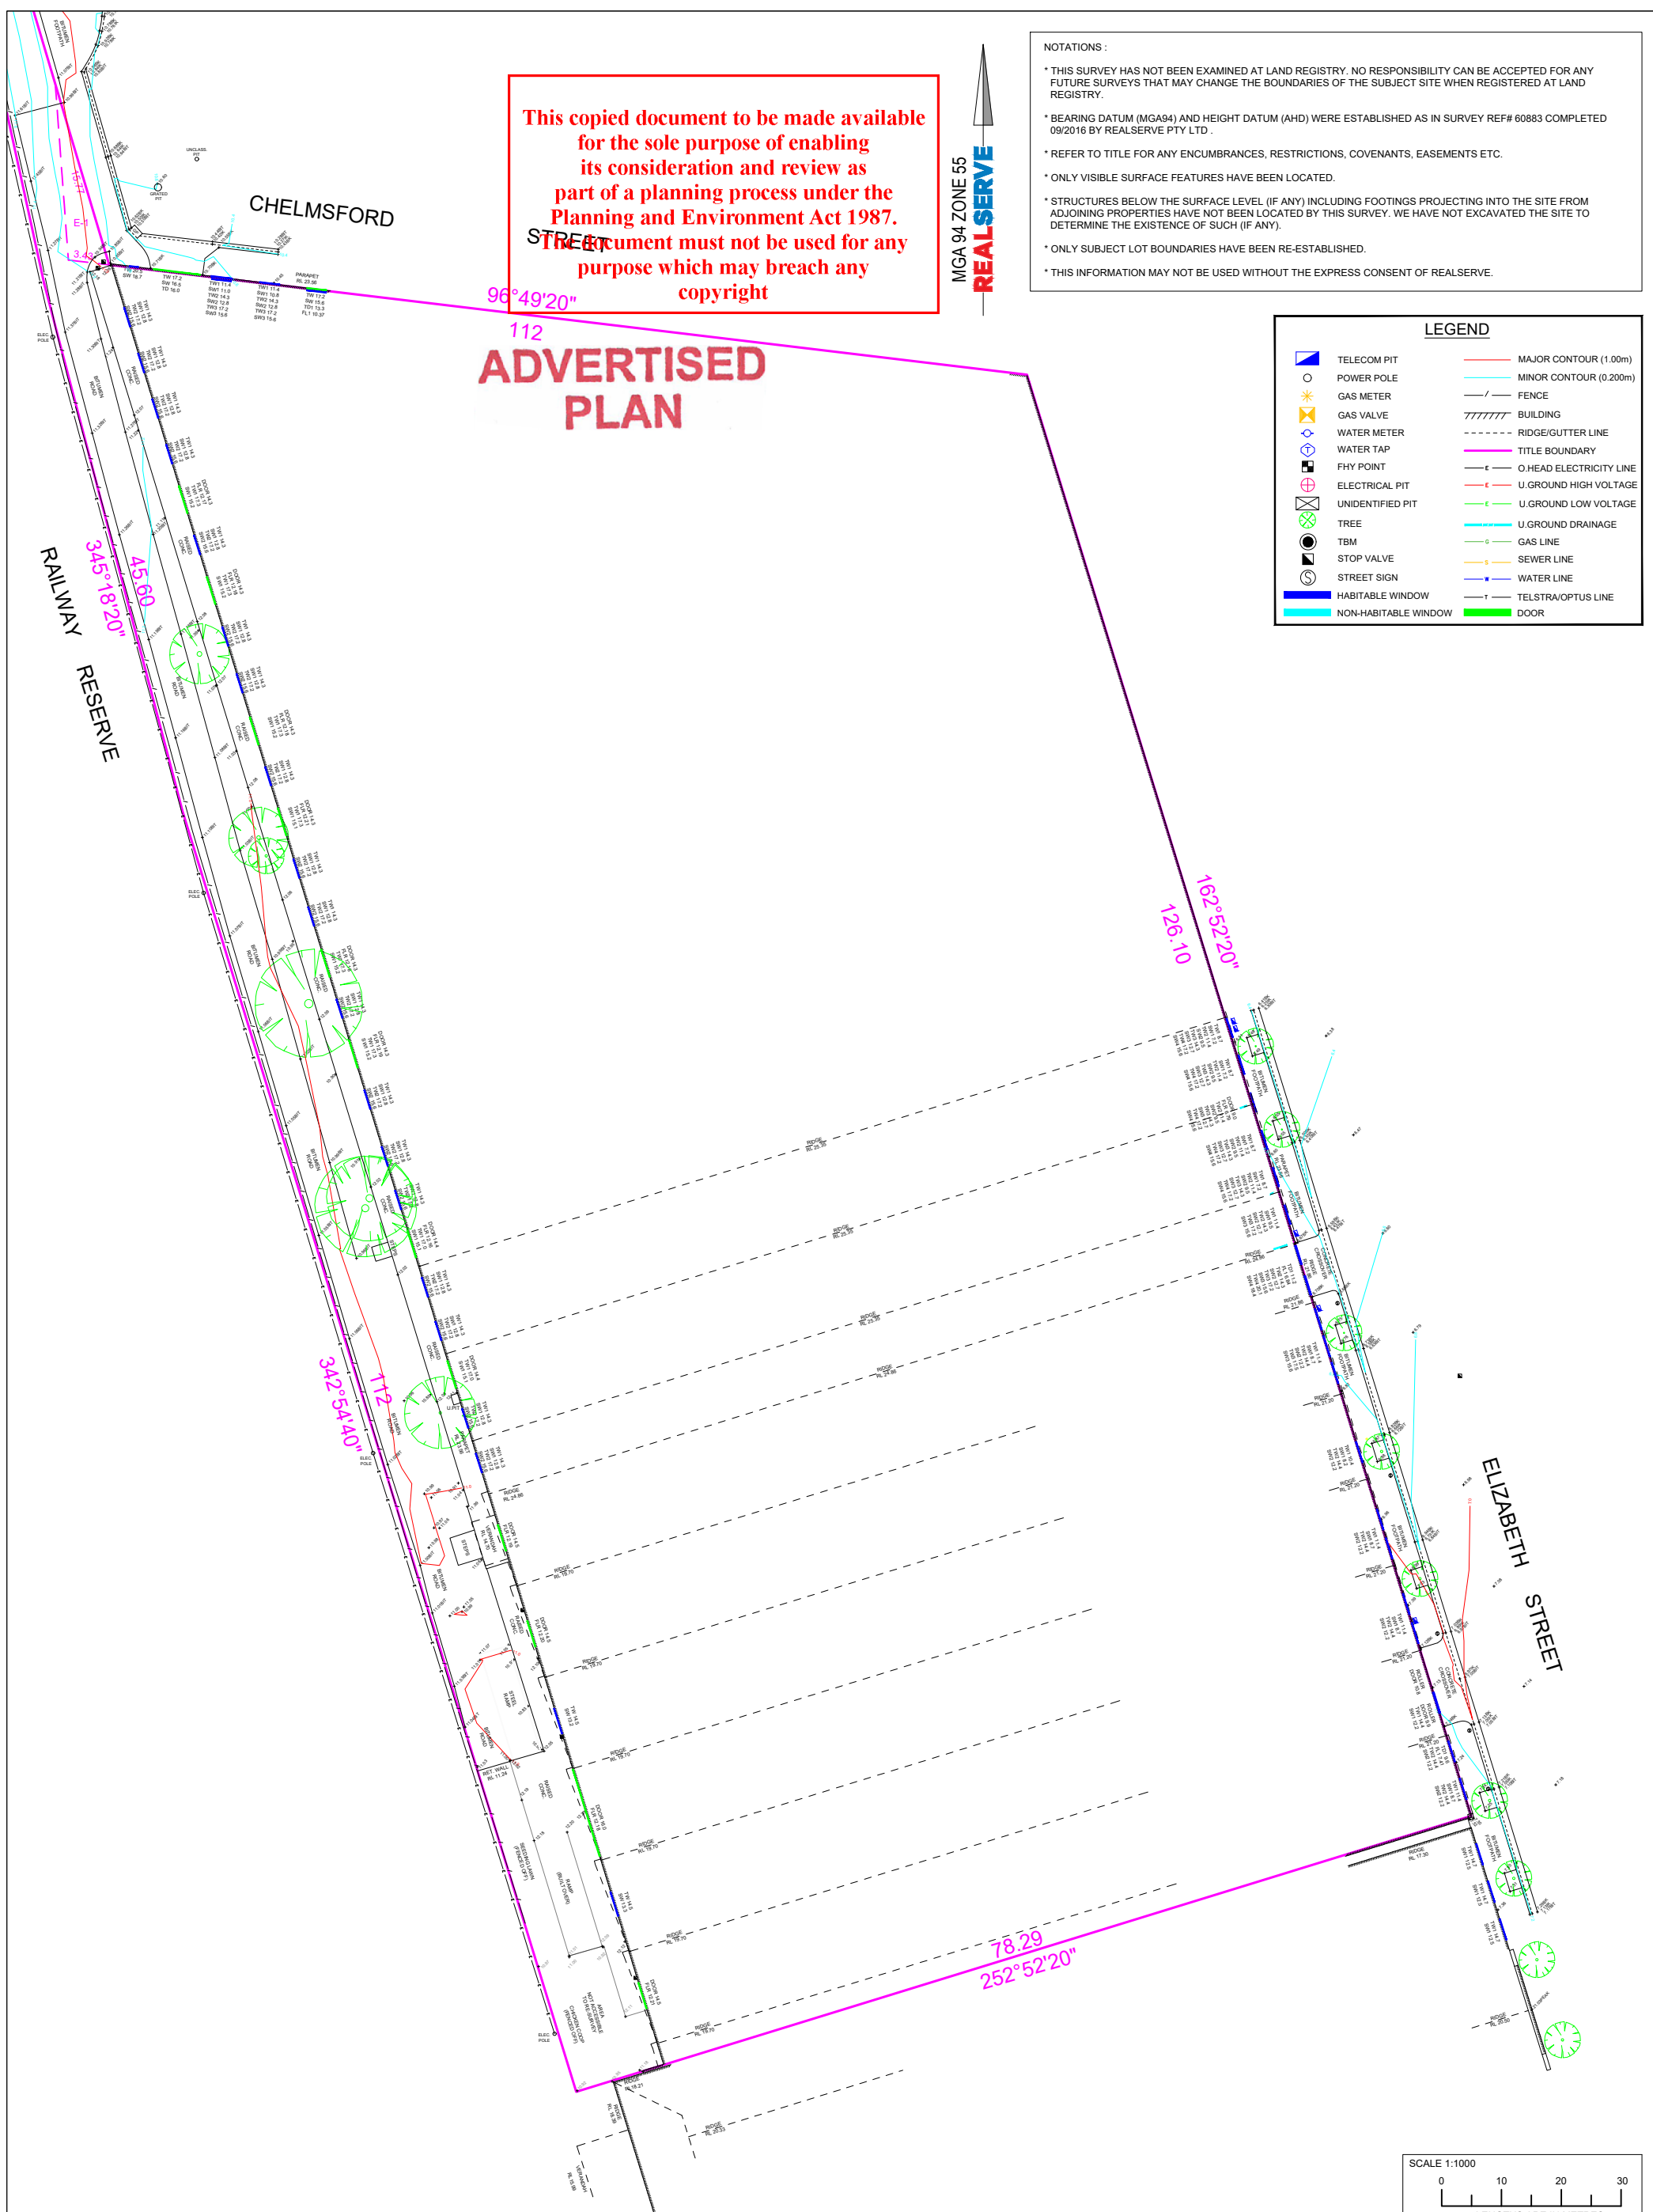

Plan Prepared for:
Impact Funds Management Pty Ltd

Disclaimer: This plan has been prepared for Identification purposes only and as such is not a new survey of the title dimensions. This plan should not be used for any other purpose other than to identify the parcel of land.

Feature & Level Survey

2 Chelmsford Street, Kensington VIC
Land in PC359143
Vol. 10676 Fol. 123

Date: 18-02-2021
Ref: 77599 Ver: 2
Scale: 1:1000 @ A3

Australia | New Zealand

REALSERVE
Start confident.

Building Measurement Specialist
Consulting Land Surveyors
3D Laser Scanning

ph. 03 9415 6565
www.realsolve.com.au

This copied document to be made available for the sole purpose of enabling its consideration and review as part of a planning process under the Planning and Environment Act 1987. The document must not be used for any purpose which may breach any copyright


MGA 94 ZONE 55
REALSERVE

NOTATIONS:

- * THIS SURVEY HAS NOT BEEN EXAMINED AT LAND REGISTRY. NO RESPONSIBILITY CAN BE ACCEPTED FOR ANY FUTURE SURVEYS THAT MAY CHANGE THE BOUNDARIES OF THE SUBJECT SITE WHEN REGISTERED AT LAND REGISTRY.
- * BEARING DATUM (MGA94) AND HEIGHT DATUM (AHD) WERE ESTABLISHED AS IN SURVEY REF# 60883 COMPLETED 09/2016 BY REALSERVE PTY LTD .
- * REFER TO TITLE FOR ANY ENCUMBRANCES, RESTRICTIONS, COVENANTS, EASEMENTS ETC.
- * ONLY VISIBLE SURFACE FEATURES HAVE BEEN LOCATED.
- * STRUCTURES BELOW THE SURFACE LEVEL (IF ANY) INCLUDING FOOTINGS PROJECTING INTO THE SITE FROM ADJOINING PROPERTIES HAVE NOT BEEN LOCATED BY THIS SURVEY. WE HAVE NOT EXCAVATED THE SITE TO DETERMINE THE EXISTENCE OF SUCH (IF ANY).
- * ONLY SUBJECT LOT BOUNDARIES HAVE BEEN RE-ESTABLISHED.
- * THIS INFORMATION MAY NOT BE USED WITHOUT THE EXPRESS CONSENT OF REALSERVE.

ADVERTISED PLAN

LEGEND			
	TELECOM PIT		MAJOR CONTOUR (1.00m)
	POWER POLE		MINOR CONTOUR (0.200m)
	GAS METER		FENCE
	GAS VALVE		BUILDING
	WATER METER		RIDGE/GUTTER LINE
	WATER TAP		TITLE BOUNDARY
	FHY POINT		O.HEAD ELECTRICITY LINE
	ELECTRICAL PIT		U.GROUND HIGH VOLTAGE
	UNIDENTIFIED PIT		U.GROUND LOW VOLTAGE
	TREE		U.GROUND DRAINAGE
	TBM		GAS LINE
	STOP VALVE		SEWER LINE
	STREET SIGN		WATER LINE
	HABITABLE WINDOW		TELSTRA/OPTUS LINE
	NON-HABITABLE WINDOW		DOOR

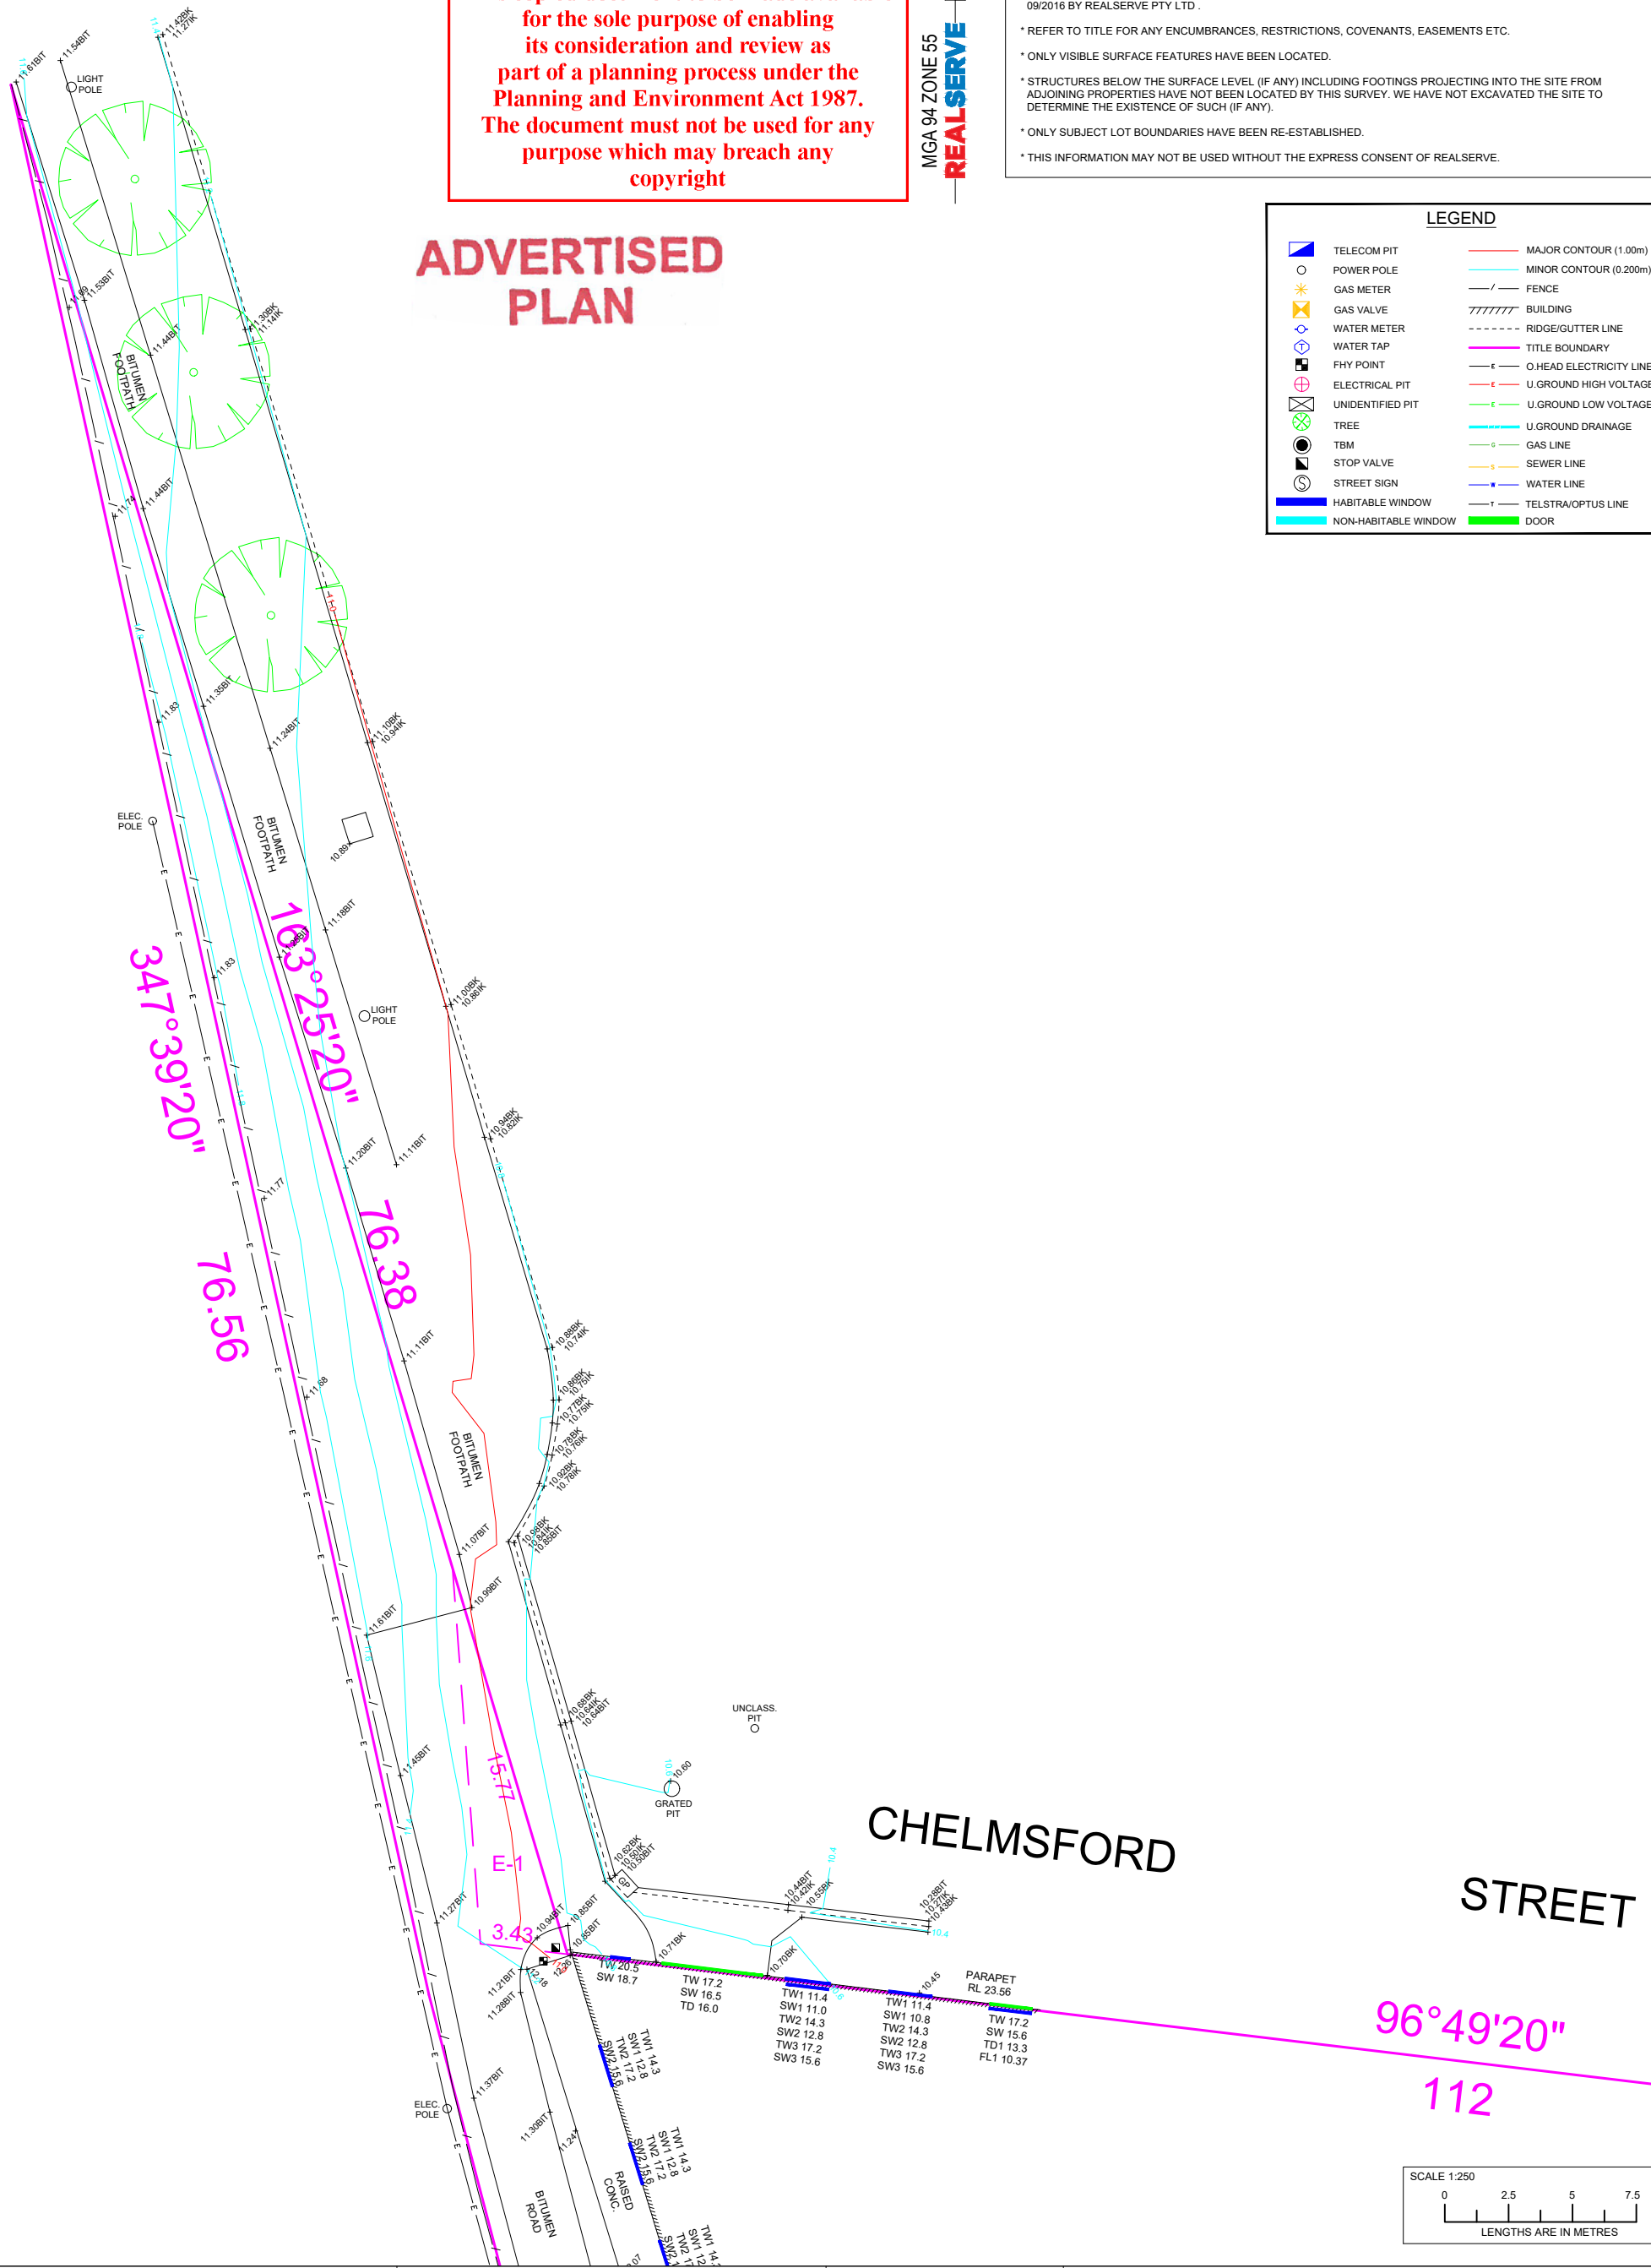

Plan Prepared for:
Impact Funds Management Pty Ltd

Disclaimer: This plan has been prepared for Identification purposes only and as such is not a new survey of the title dimensions. This plan should not be used for any other purpose other than to identify the parcel of land.

Feature & Level Survey

2 Chelmsford Street, Kensington VIC
Land in PC359143
Vol. 10676 Fol. 123

Date: 18-02-2021

Ref: 77599 Ver: 2

Scale: 1:250 @ A3

Australia | New Zealand

Building Measurement Specialist
Consulting Land Surveyors
3D Laser Scanning

REALSERVE
Start confident.



ph. 03 9415 6565
www.realsolve.com.au

This copied document to be made available for the sole purpose of enabling its consideration and review as part of a planning process under the Planning and Environment Act 1987. The document must not be used for any purpose which may breach any copyright

MGA 94 ZONE 55
REALSERVE

NOTATIONS:
 * THIS SURVEY HAS NOT BEEN EXAMINED AT LAND REGISTRY. NO RESPONSIBILITY CAN BE ACCEPTED FOR ANY FUTURE SURVEYS THAT MAY CHANGE THE BOUNDARIES OF THE SUBJECT SITE WHEN REGISTERED AT LAND REGISTRY.
 * BEARING DATUM (MGA94) AND HEIGHT DATUM (AHD) WERE ESTABLISHED AS IN SURVEY REF# 60883 COMPLETED 09/2016 BY REALSERVE PTY LTD.
 * REFER TO TITLE FOR ANY ENCUMBRANCES, RESTRICTIONS, COVENANTS, EASEMENTS ETC.
 * ONLY VISIBLE SURFACE FEATURES HAVE BEEN LOCATED.
 * STRUCTURES BELOW THE SURFACE LEVEL (IF ANY) INCLUDING FOOTINGS PROJECTING INTO THE SITE FROM ADJOINING PROPERTIES HAVE NOT BEEN LOCATED BY THIS SURVEY. WE HAVE NOT EXCAVATED THE SITE TO DETERMINE THE EXISTENCE OF SUCH (IF ANY).
 * ONLY SUBJECT LOT BOUNDARIES HAVE BEEN RE-ESTABLISHED.
 * THIS INFORMATION MAY NOT BE USED WITHOUT THE EXPRESS CONSENT OF REALSERVE.

LEGEND	
	TELECOM PIT
	POWER POLE
	GAS METER
	GAS VALVE
	WATER METER
	WATER TAP
	FHY POINT
	ELECTRICAL PIT
	UNIDENTIFIED PIT
	TREE
	TBM
	STOP VALVE
	STREET SIGN
	HABITABLE WINDOW
	NON-HABITABLE WINDOW
	MAJOR CONTOUR (1.00m)
	MINOR CONTOUR (0.200m)
	FENCE
	BUILDING
	RIDGE/GUTTER LINE
	TITLE BOUNDARY
	O-HEAD ELECTRICITY LINE
	U-GROUND HIGH VOLTAGE
	U-GROUND LOW VOLTAGE
	U-GROUND DRAINAGE
	GAS LINE
	SEWER LINE
	WATER LINE
	TELSTRA/OPTUS LINE
	DOOR

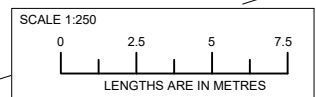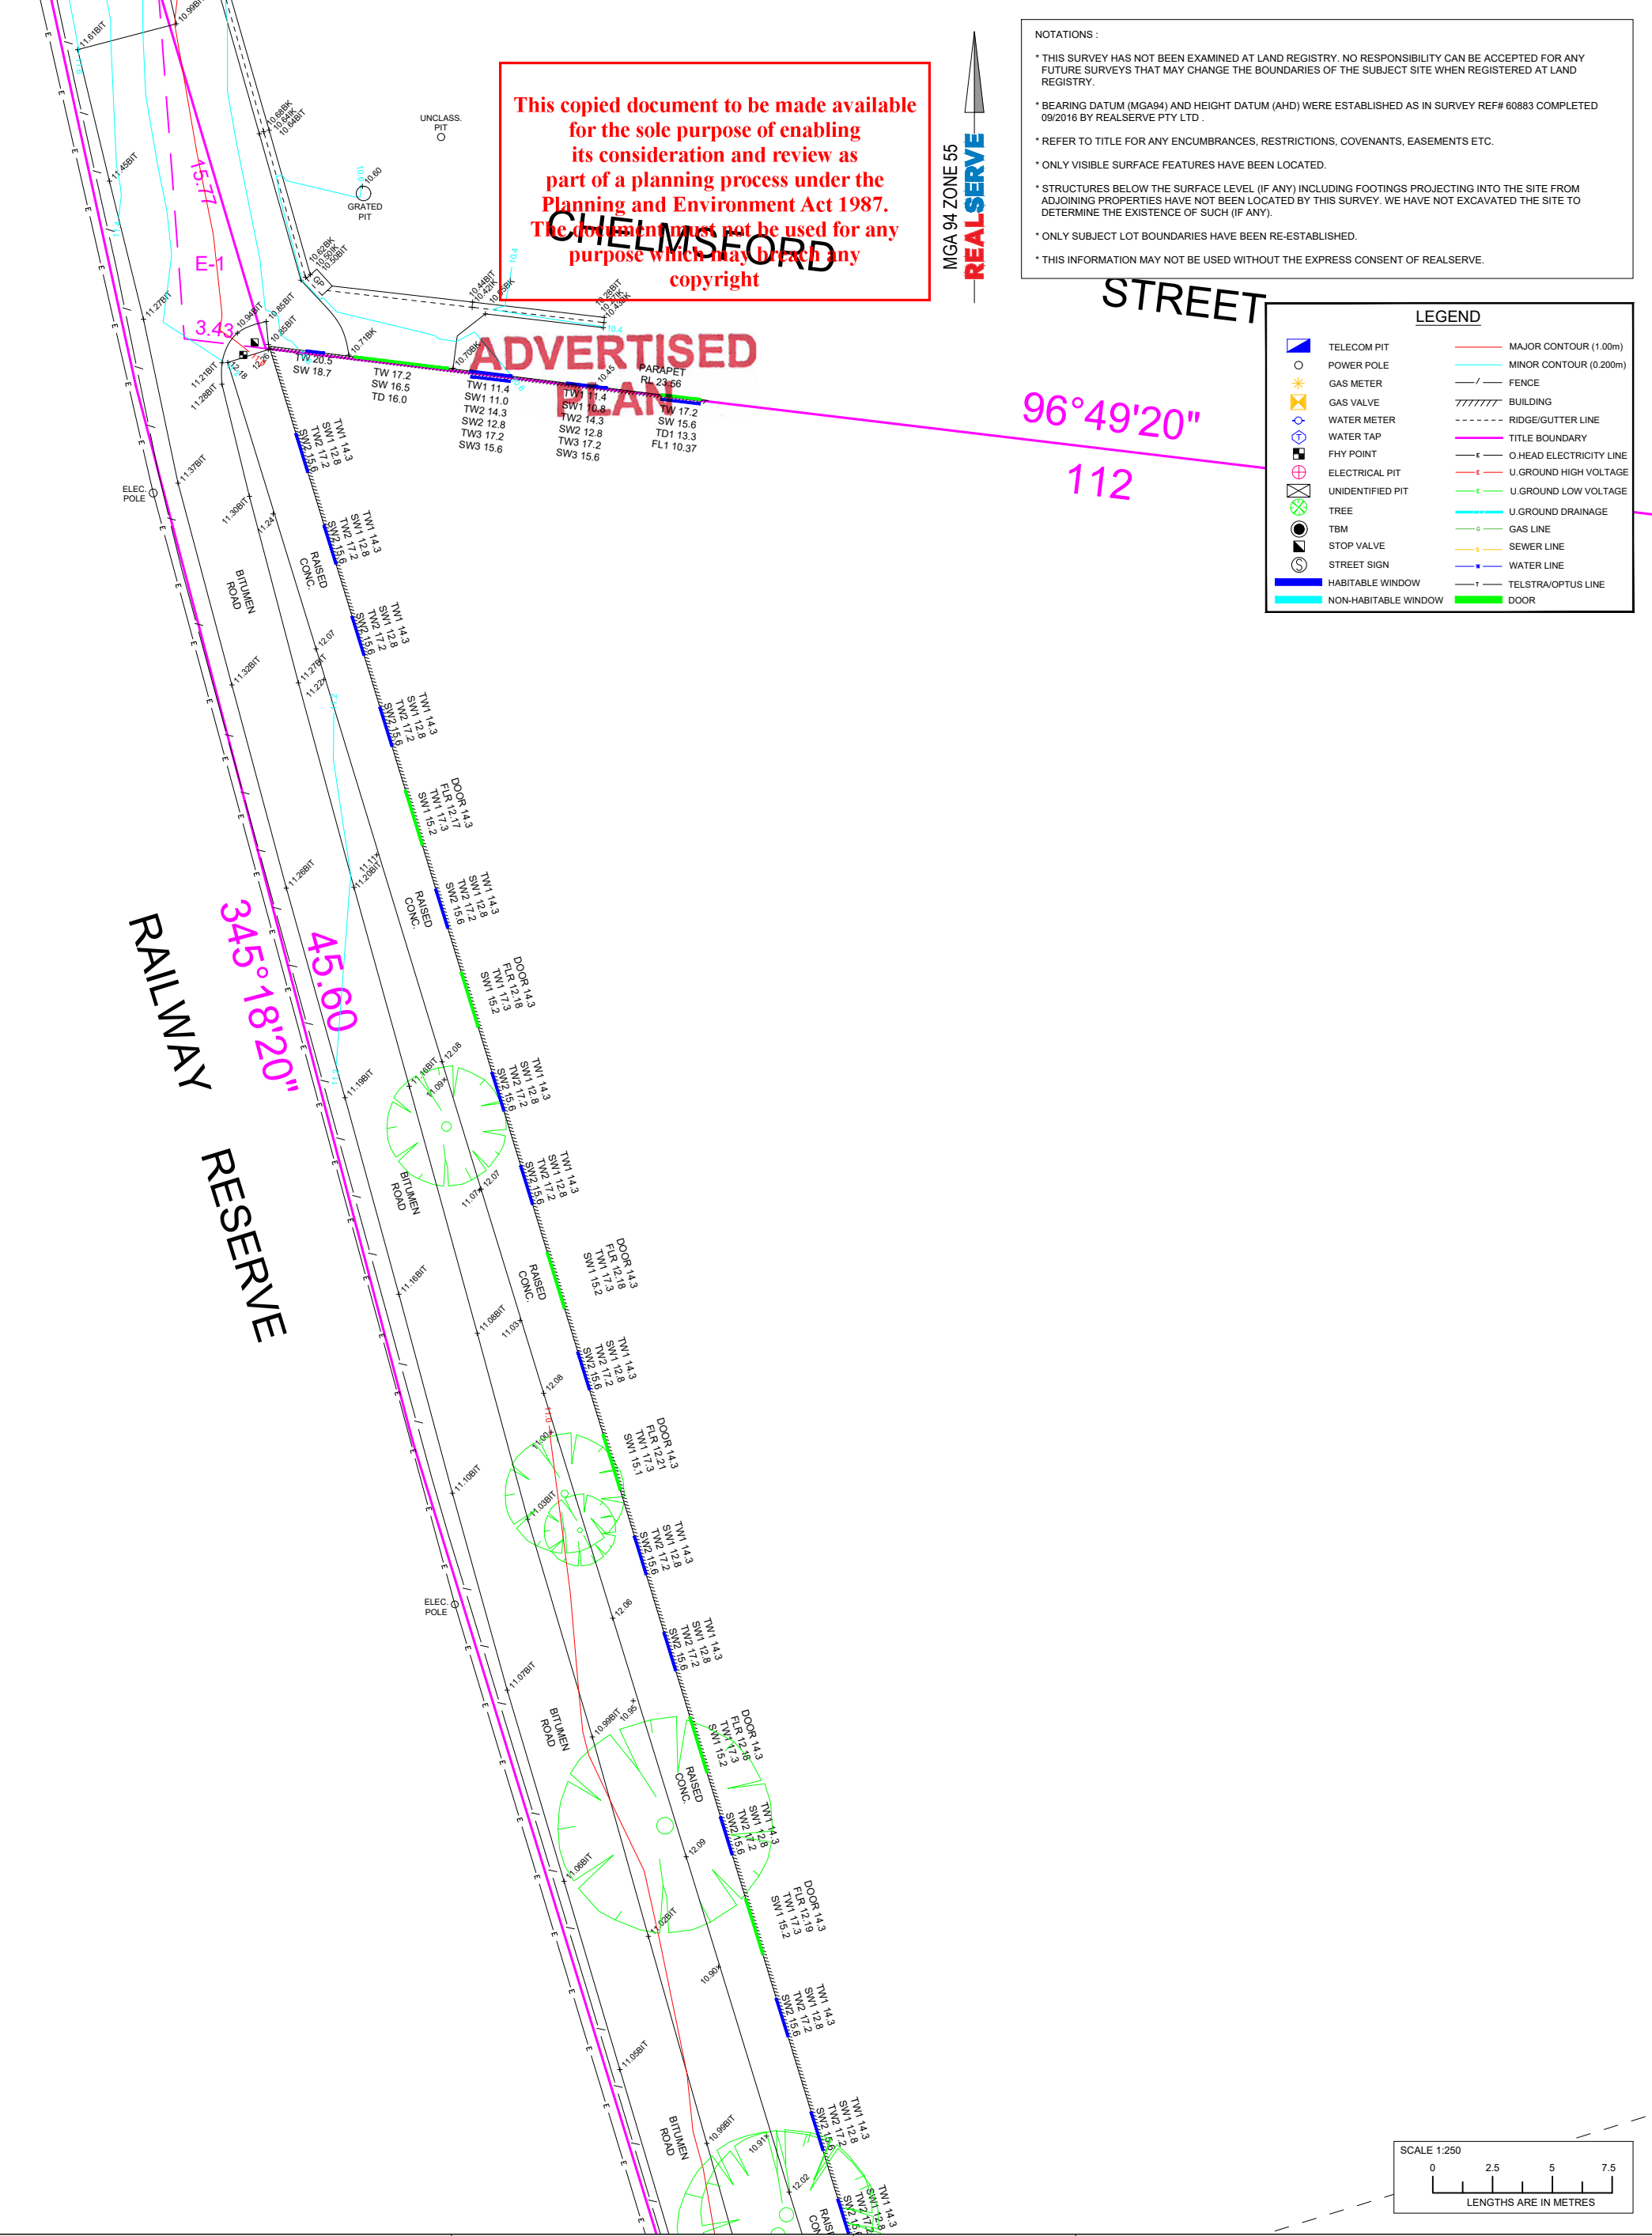

Plan Prepared for:
Impact Funds Management Pty Ltd

Disclaimer: This plan has been prepared for Identification purposes only and as such is not a new survey of the title dimensions. This plan should not be used for any other purpose other than to identify the parcel of land.

Feature & Level Survey

2 Chelmsford Street, Kensington VIC
 Land in PC359143
 Vol. 10676 Fol. 123

Date: 18-02-2021
 Ref: 77599 Ver: 2
 Scale: 1:250 @ A3

Australia | New Zealand

Building Measurement Specialist
 Consulting Land Surveyors
 3D Laser Scanning

REALSERVE
 Start confident.

ph. 03 9415 6565
 www.realsolve.com.au

This copied document to be made available for the sole purpose of enabling its consideration and review as part of a planning process under the Planning and Environment Act 1987. The document must not be used for any purpose which may breach any copyright



MGA 94 ZONE 55
REALSERVE

NOTATIONS:

- * THIS SURVEY HAS NOT BEEN EXAMINED AT LAND REGISTRY. NO RESPONSIBILITY CAN BE ACCEPTED FOR ANY FUTURE SURVEYS THAT MAY CHANGE THE BOUNDARIES OF THE SUBJECT SITE WHEN REGISTERED AT LAND REGISTRY.
- * BEARING DATUM (MGA94) AND HEIGHT DATUM (AHD) WERE ESTABLISHED AS IN SURVEY REF# 60883 COMPLETED 09/2016 BY REALSERVE PTY LTD.
- * REFER TO TITLE FOR ANY ENCUMBRANCES, RESTRICTIONS, COVENANTS, EASEMENTS ETC.
- * ONLY VISIBLE SURFACE FEATURES HAVE BEEN LOCATED.
- * STRUCTURES BELOW THE SURFACE LEVEL (IF ANY) INCLUDING FOOTINGS PROJECTING INTO THE SITE FROM ADJOINING PROPERTIES HAVE NOT BEEN LOCATED BY THIS SURVEY. WE HAVE NOT EXCAVATED THE SITE TO DETERMINE THE EXISTENCE OF SUCH (IF ANY).
- * ONLY SUBJECT LOT BOUNDARIES HAVE BEEN RE-ESTABLISHED.
- * THIS INFORMATION MAY NOT BE USED WITHOUT THE EXPRESS CONSENT OF REALSERVE.

ADVERTISED PLAN

LEGEND			
	TELECOM PIT		MAJOR CONTOUR (1.00m)
	POWER POLE		MINOR CONTOUR (0.200m)
	GAS METER		FENCE
	GAS VALVE		BUILDING
	WATER METER		RIDGE/GUTTER LINE
	WATER TAP		TITLE BOUNDARY
	FHY POINT		O.HEAD ELECTRICITY LINE
	ELECTRICAL PIT		U.GROUND HIGH VOLTAGE
	UNIDENTIFIED PIT		U.GROUND LOW VOLTAGE
	TREE		U.GROUND DRAINAGE
	TBM		GAS LINE
	STOP VALVE		SEWER LINE
	STREET SIGN		WATER LINE
	HABITABLE WINDOW		TELSTRA/OPTUS LINE
	NON-HABITABLE WINDOW		DOOR

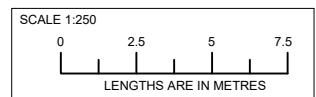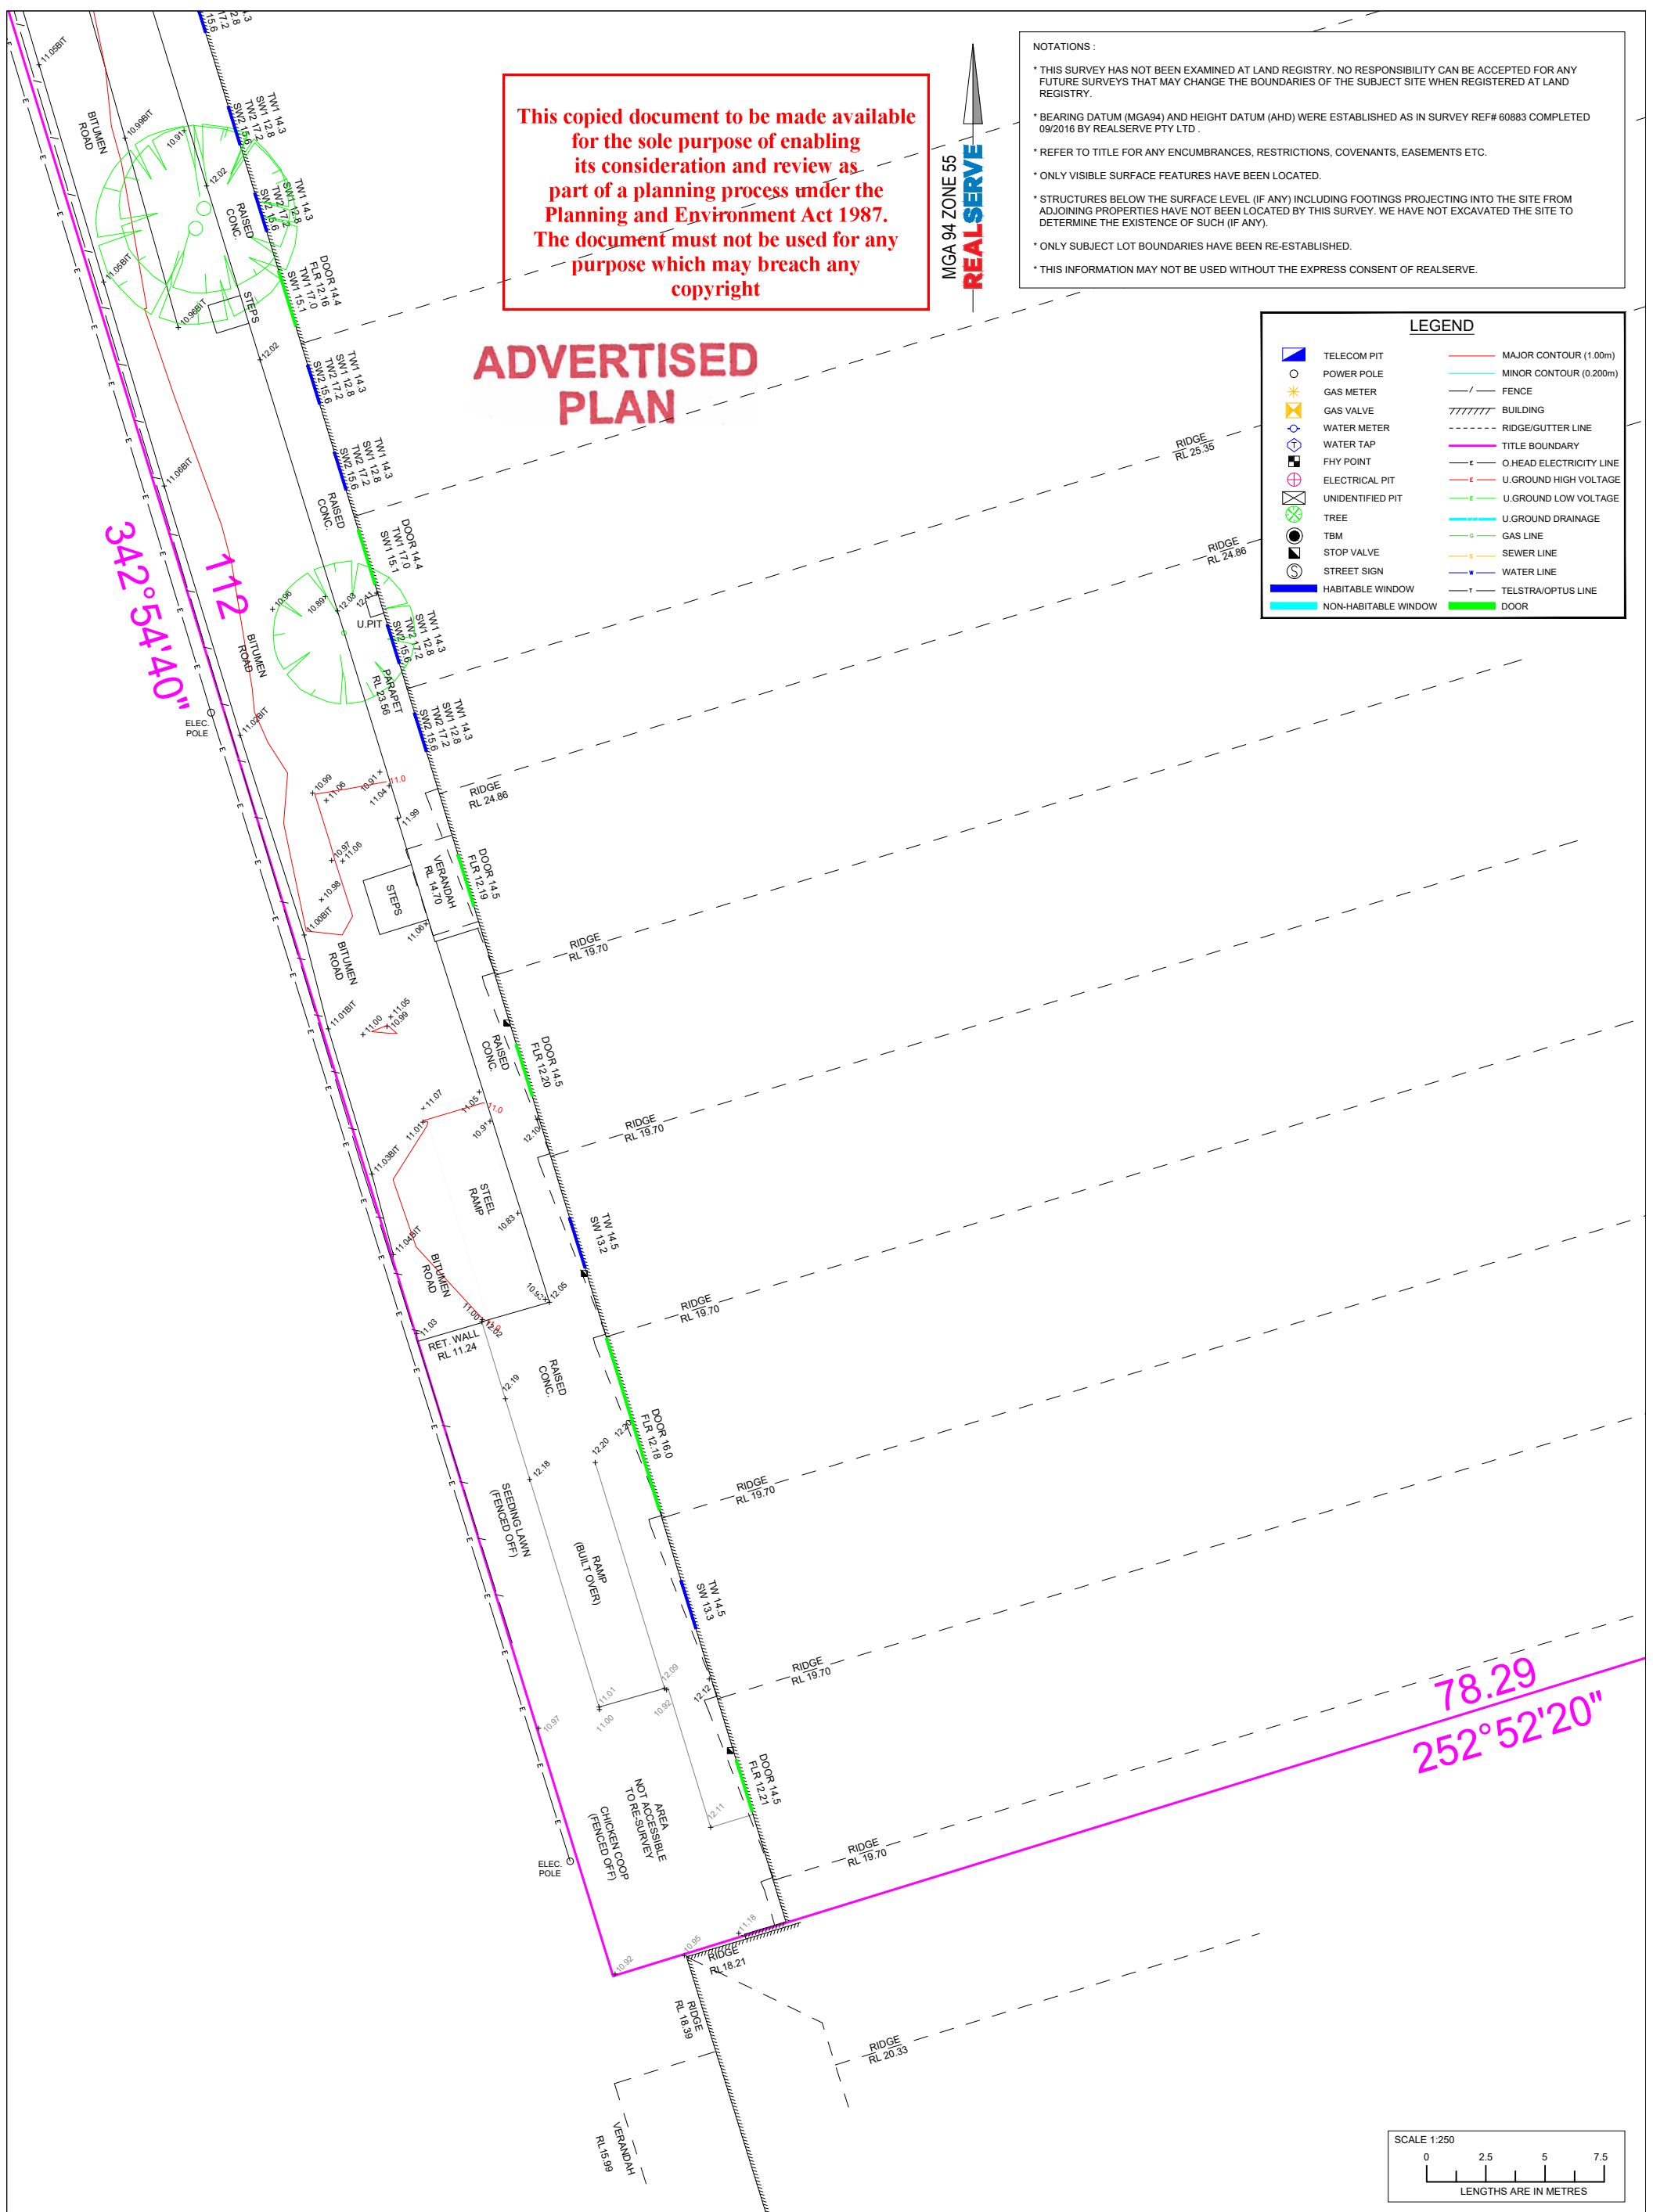

Plan Prepared for: Impact Funds Management Pty Ltd	Feature & Level Survey 2 Chelmsford Street, Kensington VIC Land in PC359143 Vol. 10676 Fol. 123	Date: 18-02-2021	Australia New Zealand REALSERVE Start confident.	Building Measurement Specialist Consulting Land Surveyors 3D Laser Scanning ph. 03 9415 6565 www.realsolve.com.au
		Ref: 77599 Ver: 2 Scale: 1:250 @ A3		

Disclaimer: This plan has been prepared for Identification purposes only and as such is not a new survey of the title dimensions. This plan should not be used for any other purpose other than to identify the parcel of land.

This copied document to be made available for the sole purpose of enabling its consideration and review as part of a planning process under the Planning and Environment Act 1987. The document must not be used for any purpose which may breach any copyright


MGA 94 ZONE 55
REALSERVE

NOTATIONS :

- * THIS SURVEY HAS NOT BEEN EXAMINED AT LAND REGISTRY. NO RESPONSIBILITY CAN BE ACCEPTED FOR ANY FUTURE SURVEYS THAT MAY CHANGE THE BOUNDARIES OF THE SUBJECT SITE WHEN REGISTERED AT LAND REGISTRY.
- * BEARING DATUM (MGA94) AND HEIGHT DATUM (AHD) WERE ESTABLISHED AS IN SURVEY REF# 60883 COMPLETED 09/2016 BY REALSERVE PTY LTD .
- * REFER TO TITLE FOR ANY ENCUMBRANCES, RESTRICTIONS, COVENANTS, EASEMENTS ETC.
- * ONLY VISIBLE SURFACE FEATURES HAVE BEEN LOCATED.
- * STRUCTURES BELOW THE SURFACE LEVEL (IF ANY) INCLUDING FOOTINGS PROJECTING INTO THE SITE FROM ADJOINING PROPERTIES HAVE NOT BEEN LOCATED BY THIS SURVEY. WE HAVE NOT EXCAVATED THE SITE TO DETERMINE THE EXISTENCE OF SUCH (IF ANY).
- * ONLY SUBJECT LOT BOUNDARIES HAVE BEEN RE-ESTABLISHED.
- * THIS INFORMATION MAY NOT BE USED WITHOUT THE EXPRESS CONSENT OF REALSERVE.

ADVERTISED PLAN

LEGEND			
	TELECOM PIT		MAJOR CONTOUR (1.00m)
	POWER POLE		MINOR CONTOUR (0.200m)
	GAS METER		FENCE
	GAS VALVE		BUILDING
	WATER METER		RIDGE/GUTTER LINE
	WATER TAP		TITLE BOUNDARY
	FHY POINT		O.HEAD ELECTRICITY LINE
	ELECTRICAL PIT		U.GROUND HIGH VOLTAGE
	UNIDENTIFIED PIT		U.GROUND LOW VOLTAGE
	TREE		U.GROUND DRAINAGE
	TBM		GAS LINE
	STOP VALVE		SEWER LINE
	STREET SIGN		WATER LINE
	HABITABLE WINDOW		TELSTRA/OPTUS LINE
	NON-HABITABLE WINDOW		DOOR

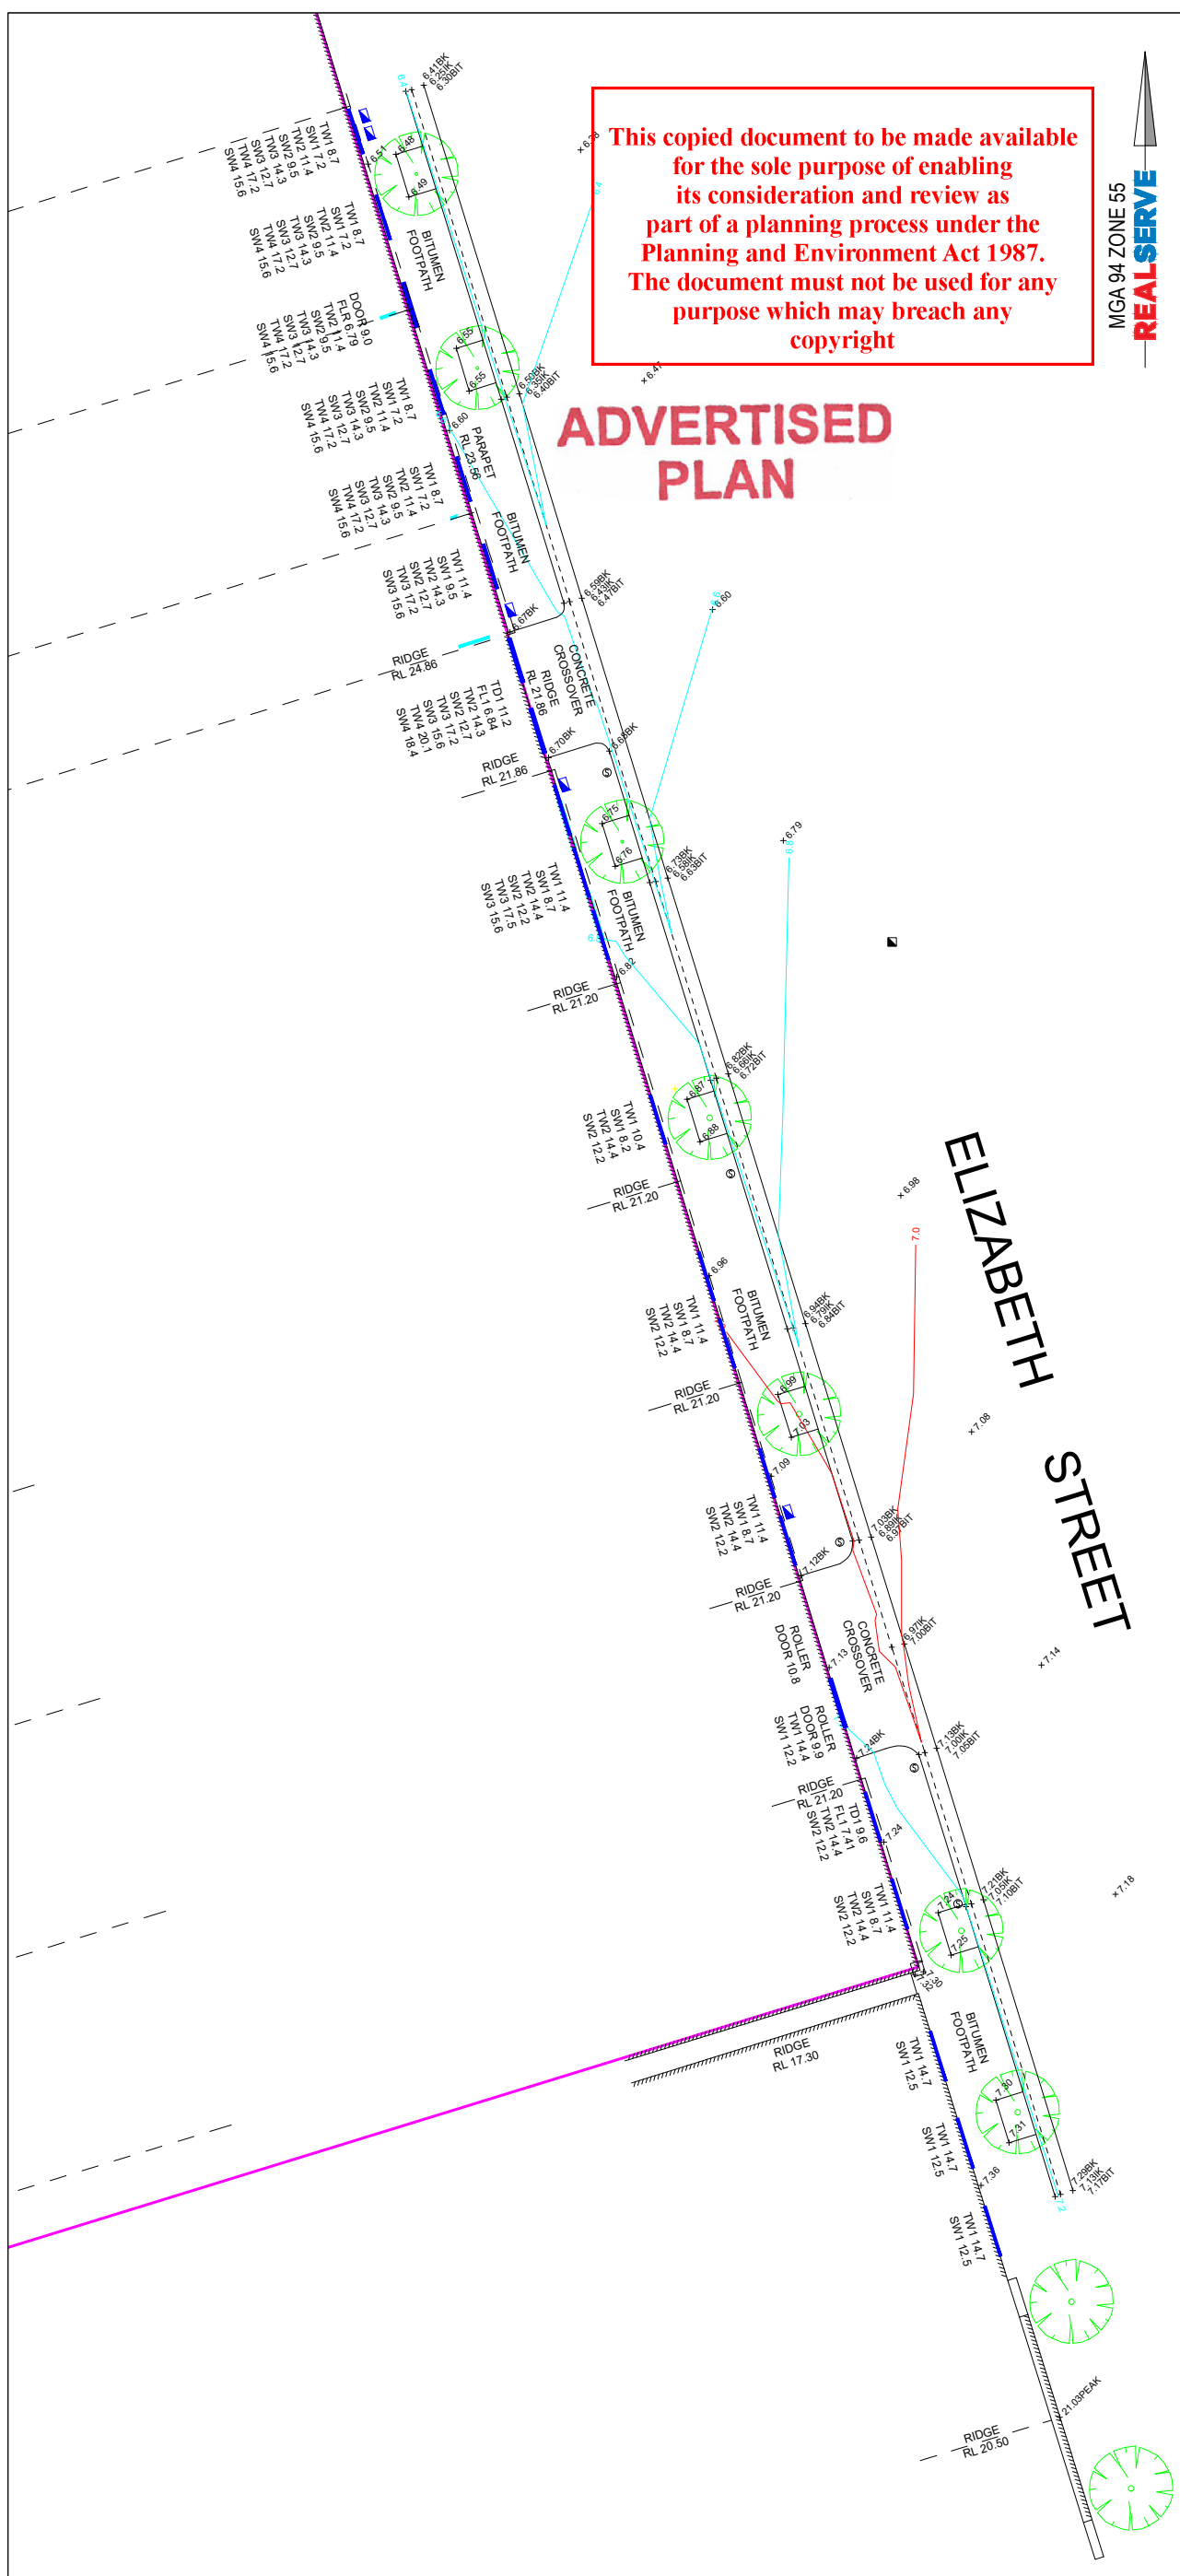

Plan Prepared for: Impact Funds Management Pty Ltd	Feature & Level Survey 2 Chelmsford Street, Kensington VIC Land in PC359143 Vol. 10676 Fol. 123	Date: 18-02-2021	Australia New Zealand	Building Measurement Specialist Consulting Land Surveyors 3D Laser Scanning ph. 03 9415 6565 www.realserve.com.au
		Ref: 77599	Ver: 2	
Disclaimer: This plan has been prepared for Identification purposes only and as such is not a new survey of the title dimensions. This plan should not be used for any other purpose other than to identify the parcel of land.		Scale: 1:250 @ A3		