



**BASS
COAST**

16 November 2013

ADVERTISED PLAN

Mr Garry Cranny
Manager Sustainability
Dandy Premix Quarries Pty Ltd
21-23 Bennet Street
DANDENONG VIC 3175

This copied document to be made available for the sole purpose of enabling its consideration and review as part of a planning process under the Planning and Environment Act 1987. The document must not be used for any purpose which may breach any copyright

Dear Garry

Endorsement of Plans

I wish to advise that I have reviewed the plans and reports submitted on 14 November and can advise that Council has approved and endorsed the following documentation in accordance with planning permit 120388:

- The Development Plan in accordance with condition 1a;
- Drainage and Water Quality Management Plan and Tributary Crossings Report prepared by Neil Craigie Pty Ltd (dated 22 October 2013) in accordance with condition 1b;
- Dust Control Management Plan in accordance with conditions 1c and 14;
- The Bass Highway Functional Layout Plan in accordance with condition 1d;
- The Landscape and Vegetation Plan in accordance with condition 2a;
- The Noise Barrier Construction Plans as prepared by Watson Moss Growcott (25 October 2013) in accordance with condition 2b
- The Conservation and Revegetation Plan in accordance with condition 1e. (Further detail of the implementation timeframes for each stage will need to be provided to Council prior to the use commencing in accordance with condition 3);
- Transport Management Plan in accordance with condition 4;
- Site Environmental Management Plan in accordance with condition 5 and 22; and
- Noise Management Plan in accordance with condition 18.

I wish to advise that the respective documents mentioned above have been endorsed and will be forwarded to you.

Council notes that in accordance with condition 6, that Dandy Premix Quarries Pty Ltd have been granted Work Authority on 3 September 2013 under Section 771 of the *Mineral Resources (Sustainable Development) Act 1990*.

ADVERTISED PLAN

Council also acknowledges the letter dated 31 October 2013 received from VicRoads which states that VicRoads is generally in agreement with the Access Plan prepared by TraffixDesign – Drawing No. G13716A-05, dated 29 July 2013) in accordance with Conditions 1d and 35.




If you require anything further in relation to the abovementioned matter, please contact me on 5671 2127.

Yours sincerely



Rebecca Mouy
Development Approvals Manager

This copied document to be made available for the sole purpose of enabling its consideration and review as part of a planning process under the Planning and Environment Act 1987. The document must not be used for any purpose which may breach any copyright

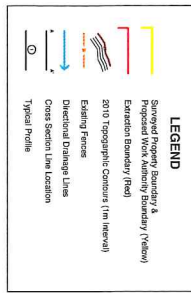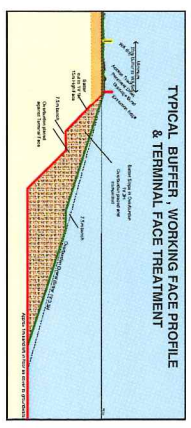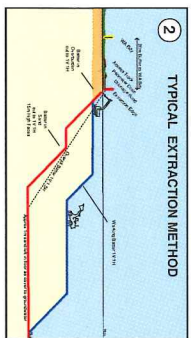

DANDY PREMIX QUARRIES Pty Ltd
 for
DANDY PREMIX QUARRIES Pty Ltd
 Executive Industry Work Authority No. 1488
Granville Sand Pit, GRANVILLE
DEVELOPMENT PLAN

Plan Scale 1:2000

NAME: ANDREW SMITH	DESIGN: 10/10/10	DATE: 10/10/10
PROJECT: GRANVILLE SAND PIT	SCALE: 1:2000	FIGURE: 5
PREPARED BY: ANDREW SMITH	DATE: 10/10/10	
PROJECT: GRANVILLE SAND PIT	SCALE: 1:2000	FIGURE: 5

This copied document to be made available for the sole purpose of enabling its consideration and review as part of a planning process under the Planning and Environment Act 1987. The document must not be used for any purpose which may breach any copyright

ADVERTISED PLAN


ENDORSED PLAN
 Planning & Environment Act 1987
 Base Coast Planning Scheme
 Permit No. 120388
 This plan is plan No. 182
 referred to in the above permit
 For and on behalf of the
 Responsible Authority
 18/11/13

ADVERTISED PLAN

This copied document to be made available for the sole purpose of enabling its consideration and review as part of a planning process under the Planning and Environment Act 1987. The document must not be used for any purpose which may breach any copyright.

BELL COCHRANE & Associates Extractive Industries
For
DANDY PRE MIX QUARRIES P/L
Drawing: A3-1336 Revision: 0 Author: AM, IW
Horizontal Datum: MGA (AGD94) Vertical Datum: AHD
Date: 1/11/2013 OpeningUpPlan1013.WOR
Project No: D10_003
Figure: 1

WA1488, GRANTVILLE
STAGE 1 & INFRASTRUCTURE PLAN

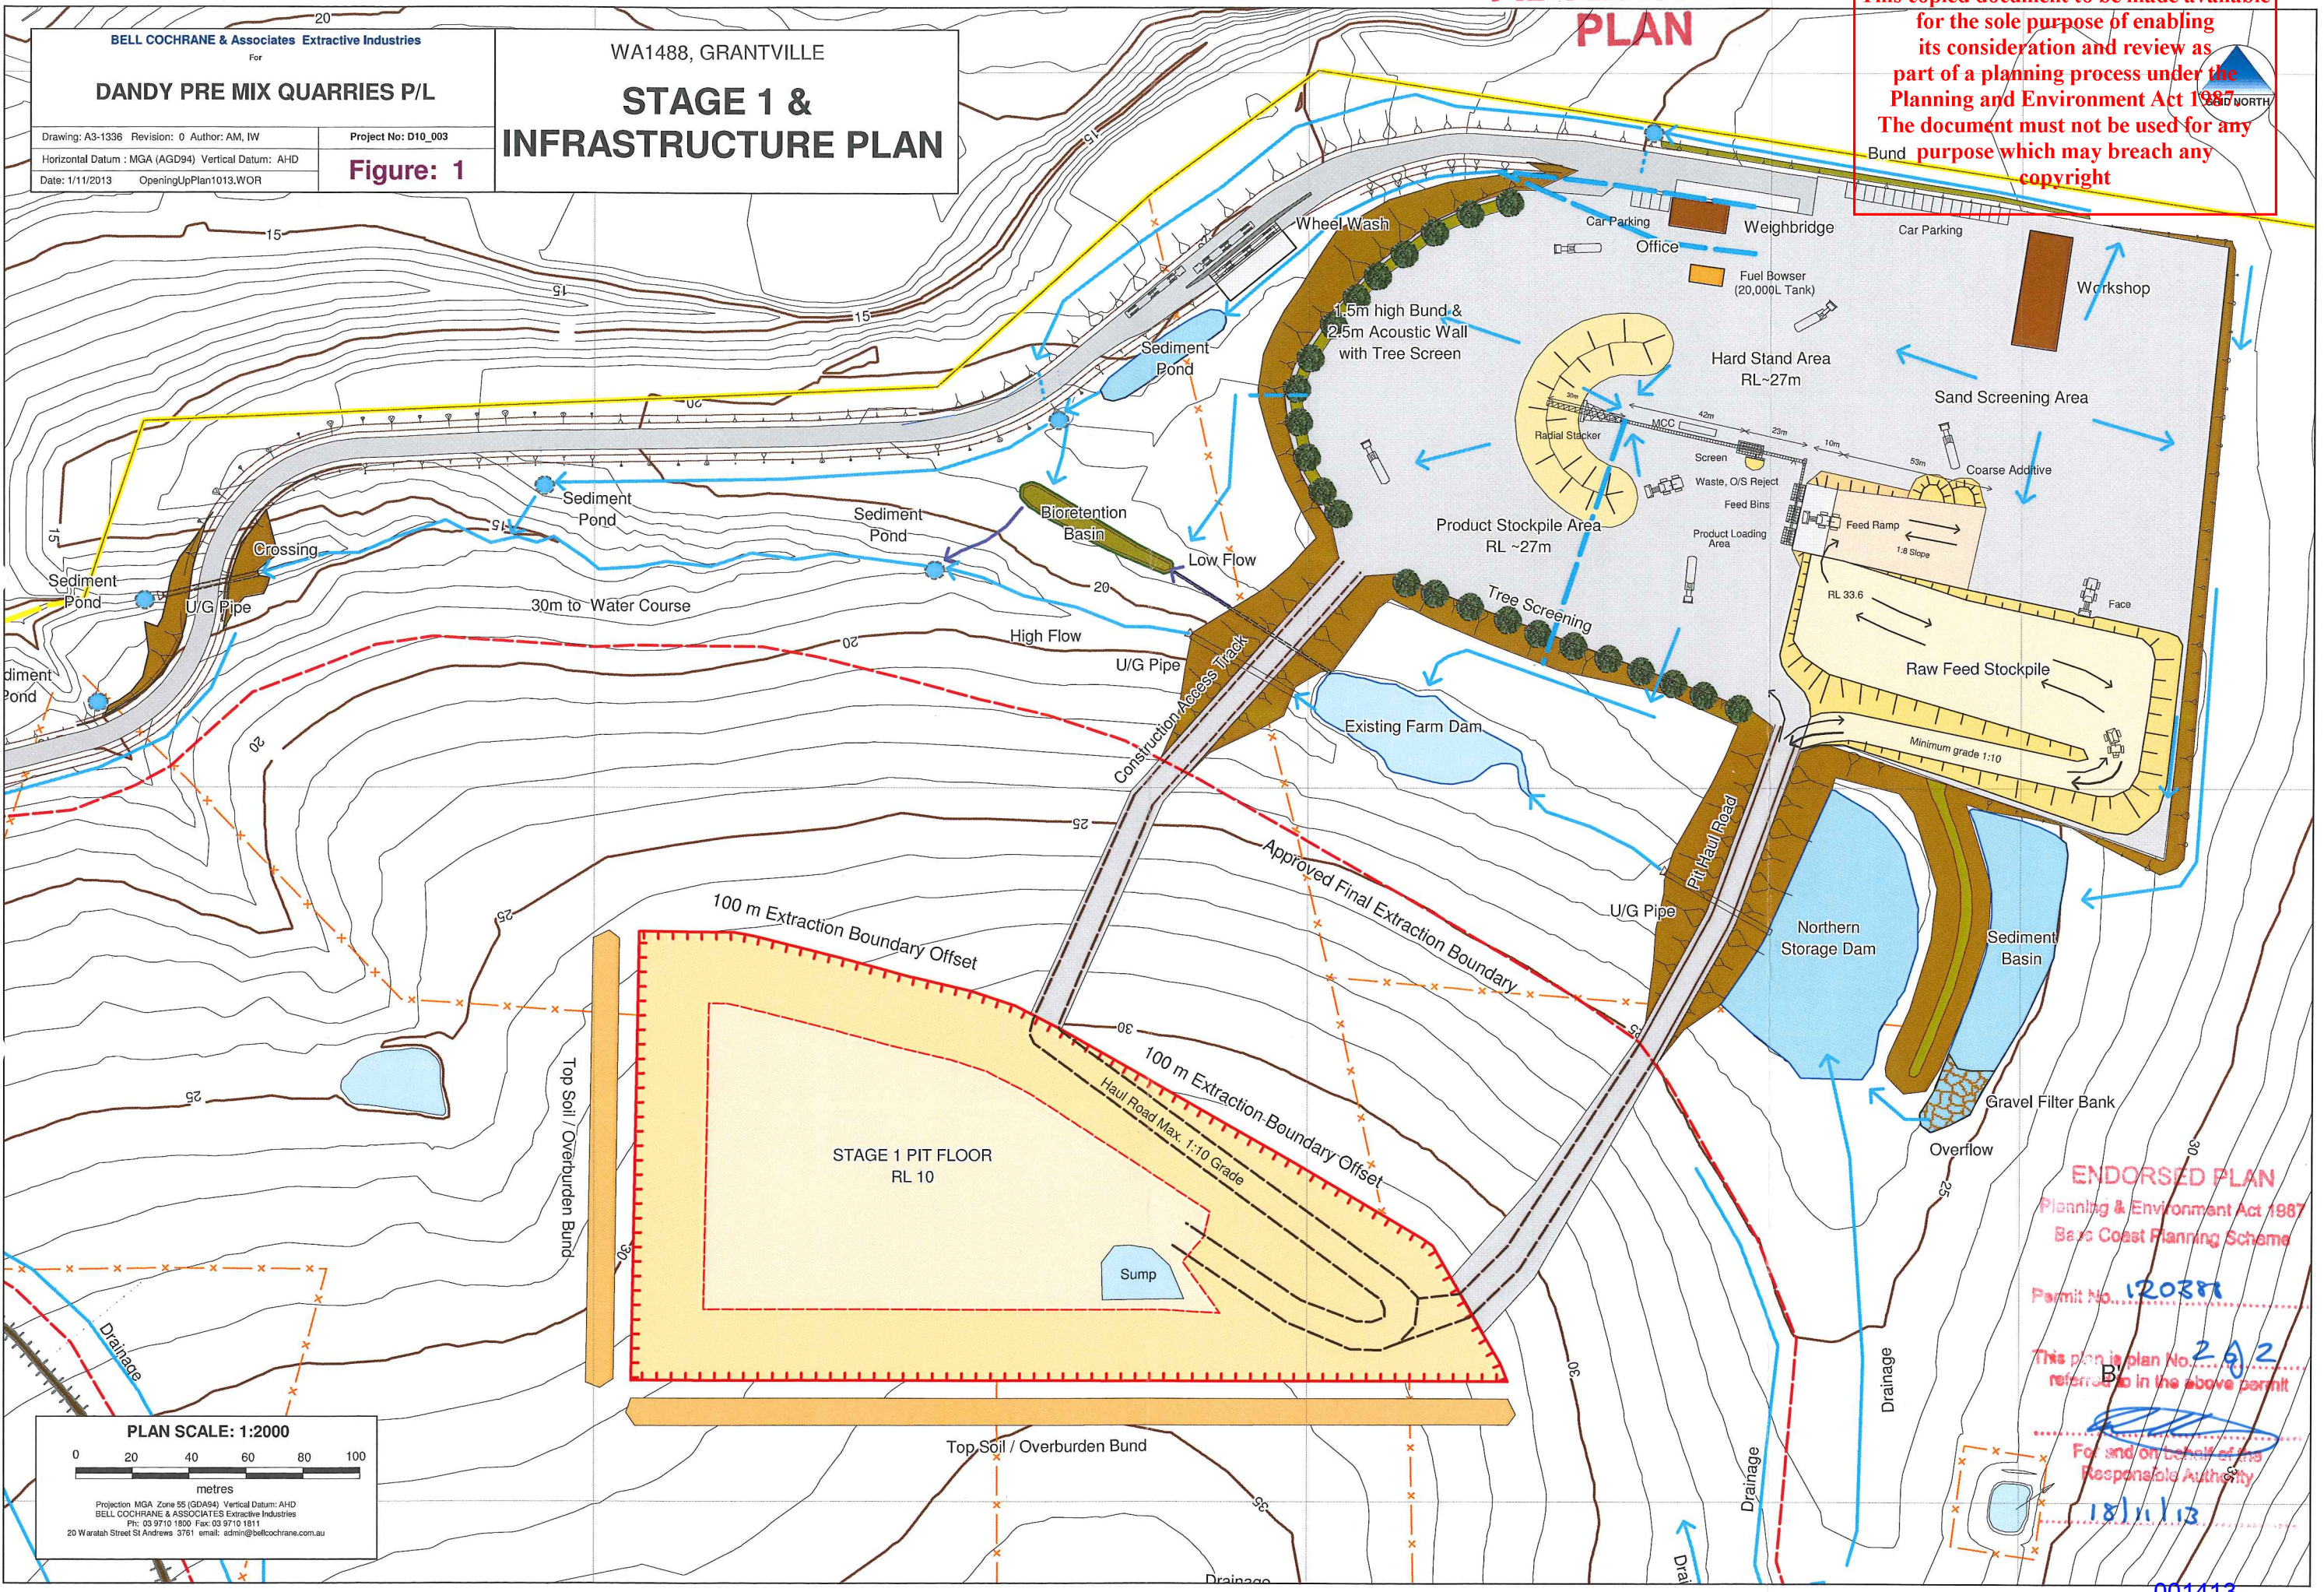

ENDORSED PLAN
Planning & Environment Act 1987
Bays Coast Planning Scheme
Permit No. 12038
This plan is plan No. 2A2 referred to in the above permit.
For and on behalf of the Responsible Authority
18/11/13

PLAN SCALE: 1:2000
0 20 40 60 80 100 metres
Projection MGA Zone 55 (GDA94) Vertical Datum: AHD
BELL COCHRANE & ASSOCIATES Extractive Industries
P/O: 03 9710 1800 Fax: 03 9710 1811
20 Waratah Street St Andrews 3761 email: admin@bellcochrane.com.au