

# AQUINAS COLLEGE - STAGE 01

## // PLANNING ISSUE

46 GREAT RYRIE ST, RINGWOOD VIC 3134

**DESIGN COMPLIANCE NOTE:**  
FOR ANY RAMP THE FOLLOWING DETAILS MUST BE PROVIDED ON THE FINAL CONSTRUCTION ISSUE WORKING DRAWINGS TO VERIFY PROPOSAL WILL COMPLY WITH AS1428.1(2021) BUT NOT LIMITED TO:

- MINIMUM WIDTH OF 1000MM BETWEEN THE TWO HANDRAILS
- HANDRAIL PROFILES CLEARANCES, AND EXTENSIONS TO AS1428.1(2021)
- RAMP GRADIENT WITHIN LIMITATIONS
- LENGTH OF RAMP BETWEEN LANDINGS
- FINISHED SURFACE LEVELS AT THE START AND END OF RAMP
- SLIP RESISTANCE DETAILS WITHIN LIMITATIONS.
- CONTRASTING TACTILE INDICATORS FOR THE FULL WIDTH OF THE PATH AT THE TOP AND BOTTOM LANDINGS
- KERB RAILS

FOR ANY STAIR THE FOLLOWING DETAILS MUST BE PROVIDED ON THE FINAL CONSTRUCTION ISSUE WORKING DRAWINGS TO VERIFY PROPOSAL WILL COMPLY WITH AS1428.1(2021) BUT NOT LIMITED TO:

- MINIMUM WIDTH OF 1000MM BETWEEN HANDRAILS
- HANDRAIL PROFILES, CLEARANCES AND EXTENSIONS TO AS1428.1
- RISER AND GOING DIMENSIONS WITHIN BCA LIMITATIONS
- CONTRASTING NON-SLIP NOSING'S
- CONTRASTING TACTILE INDICATORS FOR THE FULL WIDTH OF THE STAIR AT TOP AND BOTTOM LANDING
- RISERS THAT ARE NOT OPEN

TACTILE INDICATION SHALL BE PROVIDED TO IDENTIFY THE FOLLOWING AREAS FOR PERSONS WITH VISION IMPAIRMENTS.

- RAMPS OTHER THAN A FIRE-ISOLATED RAMPS, STEP RAMP, KERB RAMP OR SWIMMING POOL RAMP
- IN THE ABSENCE OF A SUITABLE BARRIER:
- OVERHEAD OBSTRUCTIONS LESS THAN 2 M ABOVE FLOOR LEVEL
- AN ACCESS WAY MEETING A VEHICULAR WAY ADJACENT TO ANY PEDESTRIAN ENTRANCE TO A BUILDING.

TGSI LRV'S (LUMINANCE CONTRAST) TESTING

- LRV'S (LUMINANCE CONTRAST) IS BASED ON PRELIMINARY DESKTOP RESULT. LRV'S TEST OF IN-SITU CONCRETE TO BE UNDERTAKEN ON SITE TO CONFIRM LRV'S FOR COMPARISON % AS PER AS/NZS 1428.4.1 PRIOR TO ORDERING AND INSTALLATION OF TGSI. CONTRACTOR TO PROVIDED ON SITE TESTING REPORT TO SUPERINTENDENT FOR APPROVAL.

Title Page & Drawing Index	2313_LD000
CONSTRUCTION PLANS	
Surface Finishes Plan	2313_LD005
Surface Finishes Detailed Plan B-C	2313_LD005-B
Surface Finishes Detailed Plan C	2313_LD005-C
Planting Plan	2313_LD006
Planting Detailed Plan B	2313_LD006-B
Planting Detailed Plan C	2313_LD006-C
Levels Plan	2313_LD007
Levels Detailed Plan B	2313_LD007-B
Levels Detailed Plan C	2313_LD007-C

LANDSCAPE WORKS	
Planting Details	2313_LD400

ADVERTISED  
PLAN

This copied document to be made available for the sole purpose of enabling its consideration and review as part of a planning process under the Planning and Environment Act 1987. The document must not be used for any purpose which may breach any copyright

**-WARNING -**  
CONTRACTOR TO VERIFY LOCATION; DEPTH/CLEARANCE AND ALIGNMENT OF OVERHEAD AND UNDERGROUND SERVICES. CONTRACTOR TO ACQUIRE CURRENT AND RELEVANT 'DIAL BEFORE YOU DIG'ONE CALL' SERVICES. DRAWINGS AND ADHERE TO ALL REQUIREMENTS FOR WORKS NEAR SERVICES INCLUDING CLEARANCES, EASEMENTS AND INFORMING SERVICE AUTHORITIES PRIOR TO COMMENCEMENT OF WORKS. THE LOCATIONS OF UNDERGROUND SERVICES INDICATED IN THIS SET OF DRAWINGS ARE INDICATIVE ONLY. FIT LOCATIONS HAVE BEEN SURVEYED BY A LICENSED SURVEYOR.

**- SITE DIMENSIONS -**  
CONTRACTOR TO SATISFY THEMSELVES OF SITE CONDITIONS, CHANGES IN LEVEL AND DIMENSIONS PRIOR TO FABRICATION OF SITE SPECIFIC ITEMS OR PRIOR TO ORDERING/PURCHASING MATERIALS. WHERE DISCREPANCIES EXIST BETWEEN DRAWINGS AND SITE CONDITIONS CONTRACTOR TO NOTIFY SUPERINTENDENT PRIOR TO COMMENCEMENT OF WORKS.

**- COPYRIGHT AND INTELLECTUAL PROPERTY RIGHTS -**  
ENLOCUS RETAINS THE INTELLECTUAL PROPERTY RIGHT IN RELATION TO THE CONTRACT MATERIAL. THE DESIGN AS REPRESENTED BY THE DRAWING SET AND ALL DETAILS, INGENUITY AND INNOVATION REMAIN THE PROPERTY OF ENLOCUS. REFER TO CONTRACT FOR IRREVOCABLE LICENSE GRANTED TO THE CLIENT AND COPYRIGHT ARRANGEMENT. © ENLOCUS 2021

**DRAWING STATUS:**


**PLANNING ISSUE**

NOT FOR CONSTRUCTION

**REVISION STATUS:**

E	Planning issue	22.04.25
D	Design Development 50%	31.03.25
C	Staging 1A	11.02.25
B	Schematic Design	25.11.24
A	Schematic Design 50%	11.11.24

**LANDSCAPE ARCHITECT CONSULTANT:**



ENLOCUS  
Level 1, 151 St Georges Rd,  
Fitzroy North, Victoria 3066  
T : 03 9482 2202  
W : www.enlocus.com

**CONSULTANTS:**

**CLIENT NAME:**

**MELBOURNE ARCHDIOCESE  
CATHOLIC SCHOOLS**

**PROJECT NAME:**

**AQUINAS COLLEGE**  
46 GREAT RYRIE ST  
RINGWOOD VIC 3134

**DRAWING TITLE:**

**Drawing Index**

<b>SCALE:</b>	<b>DATE OF ISSUE:</b>	22.04.25
<b>FORMAT / SIZE:</b>	A1	<b>REFERENCE NO:</b> 1821
<b>DESIGN REVIEW:</b>	IC	<b>APPROVAL:</b> MF

**DRAWING NUMBER:** 1821\_CD 000

**REVISION:** E





This copied document to be made available for the sole purpose of enabling its consideration and review as part of a planning process under the Planning and Environment Act 1987. The document must not be used for any purpose which may breach any copyright

SURFACE FINISHES NOTES:

01. 500X500 TEST PANELS REQUIRED FOR EACH PAVEMENT & SEATING SURFACE FINISH TYPE. WRITTEN APPROVAL AND ACCEPTANCE OF SURFACE TOLERANCE, COLOUR, FINISH TYPE ETC. BY SUPERINTENDENT REQUIRED PRIOR PROCEEDING WITH WORKS. REFER TO ENGINEERING DETAILS AND SPECIFICATION. TEST PANELS APPROVED BY SUPERINTENDENT CAN FORM PART OF FINAL WORKS.
02. TEST PANEL TO BE SLIP TESTED IN ACCORDANCE WITH AS 4586 / 4863 AND HB 198-2014 AND ALL SURFACE TO ARCHIVE CLASS P4 OR R11 FOR PAVEMENT AND P5 OR R12 FOR RAMPS.
03. ENSURE ALL CHANGES IN LEVEL BETWEEN PAVERS AND BETWEEN ANY ABUTTING SURFACES ARE NO GREATER THAN 3MM OR 5MM IF ROUNDED OR BEVELLED.
04. CONTRACTOR TO PROVIDE SAMPLE OF ALL BRICK, PAVING & RUBBER WETPOUR ELEMENTS FOR APPROVAL.
05. ALL FURTHER WORKS TO MATCH STANDARD, COLOUR AND FINISH OF APPROVED TEST PANEL.
06. UNLESS OTHERWISE STATED ALL CONCRETE PAVEMENT TO BE 32MPa. ALL WORKMANSHIP AND MATERIALS SHALL BE IN ACCORDANCE WITH AS3600
07. EXPOSING DEPTH TO MAXIMUM OF 2MM DIFFERENCES IN IRREGULAR SURFACES ON ACCESS PATHS AS PER AS1628

SURFACE FINISHES LEGEND:

- P-1 EXPOSED AGGREGATE CONCRETE
- P-2 BRUSHED CONCRETE PAVEMENT  
COLORED CONCRETE PAVING IN PORTLAND GREY WITH OXIDE
- P-3 BRUSHED CONCRETE PAVEMENT
- P-4 BRICK PAVING AND WALLS
- P-6 BRICK PAVING LINE MARKINGS
- F-1 BENCH SEATING AND TABLE
- F-2 BASKETBALL RING AND BACKBOARD  
POST AND BACK BOARD
- F-3 MESH SCREEN  
PLANTING SCREEN WITH MILD STEEL CHS FRAME, H.D.G. WITH  
ROPE DIAMOND FERRULED MESH INFILL DESIGNED FOR  
PLANTING, 4M IN HEIGHT
- F-4 HAND RAIL  
HAND RAIL AT STAIRS AND RAMPS TO AUSTRALIAN STANDARDS
- F-5 STEEL GARDEN EDGING
- R-2 BOULDERS IN GARDEN BED
- T TREES, REFER TO PLANTING PLAN
- L-1 RAISED GARDEN BED  
GARDEN BED IMPORTED SOIL AND MULCH
- L-2 GARDEN BED  
GARDEN BED IMPORTED SOIL AND MULCH
- L-3 GRANITIC SAND AREA  
COMPACTED GRANITIC SAND AREA
- W-1 BRICK SEATING WALLS, SEATING STEPS AND PLANTER
- W-2 BRICK ROUND PLANTERS

**-WARNING -**  
CONTRACTOR TO VERIFY LOCATION; DEPTH/CLEARANCE AND ALIGNMENT OF OVERHEAD AND UNDERGROUND SERVICES. CONTRACTOR TO ACQUIRE CURRENT AND RELEVANT DIAL BEFORE YOU DIG/ONE CALL SERVICES. DRAWINGS AND ADHERE TO ALL REQUIREMENTS FOR WORKS NEAR SERVICES INCLUDING CLEARANCES, EASEMENTS AND INFORMING SERVICE AUTHORITIES PRIOR TO COMMENCEMENT OF WORKS. THE LOCATIONS OF UNDERGROUND SERVICES INDICATED IN THIS SET OF DRAWINGS ARE INDICATIVE ONLY. PIT LOCATIONS HAVE BEEN SURVEYED BY A LICENSED SURVEYOR.

**-SITE DIMENSIONS -**  
CONTRACTOR TO SATISFY THEMSELVES OF SITE CONDITIONS, CHANGES IN LEVEL AND DIMENSIONS PRIOR TO FABRICATION OF SITE SPECIFIC ITEMS OR PRIOR TO ORDERING/PURCHASING MATERIALS. WHERE DISCREPANCIES EXIST BETWEEN DRAWINGS AND SITE CONDITIONS CONTRACTOR TO NOTIFY SUPERINTENDENT PRIOR TO COMMENCEMENT OF WORKS.

**-COPYRIGHT AND INTELLECTUAL PROPERTY RIGHTS -**  
ENLOCUS RETAINS THE INTELLECTUAL PROPERTY RIGHT IN RELATION TO THE CONTRACT MATERIAL. THE DESIGN AS REPRESENTED BY THE DRAWING SET AND ALL DETAILS, INGENUITY AND INNOVATION REMAIN THE PROPERTY OF ENLOCUS. REFER TO CONTRACT FOR IRREVOCABLE LICENSE GRANTED TO THE CLIENT AND COPYRIGHT ARRANGEMENT. © ENLOCUS 2021

DRAWING STATUS:

PLANNING ISSUE

NOT FOR CONSTRUCTION

REVISION STATUS:

E	Planning issue	22.04.25
D	Design Development 50%	31.03.25
C	Staging 1A	11.02.25
B	Schematic Design	25.11.24
A	Schematic Design 50%	11.11.24

LANDSCAPE ARCHITECT CONSULTANT:

**enlocus**

ENLOCUS  
Level 1, 151 St Georges Rd,  
Fitzroy North, Victoria 3066  
T : 03 9482 2202  
W : www.enlocus.com

CONSULTANTS:

ADVERTISED  
PLAN

CLIENT NAME:

MELBOURNE ARCHDIOCESE  
CATHOLIC SCHOOLS

PROJECT NAME:

AQUINAS COLLEGE  
46 GREAT RYRIE ST  
RINGWOOD VIC 3134

DRAWING TITLE:

Surface Finishes Plan

SCALE: 1:200 DATE OF ISSUE: 22.04.25  
FORMAT / SIZE: A1 REFERENCE NO: 1821  
DESIGN REVIEW: IC APPROVAL: MF

DRAWING NUMBER:

1821\_CD 005

REVISION:

E





**-WARNING -**  
CONTRACTOR TO VERIFY LOCATION; DEPTH/CLEARANCE AND ALIGNMENT OF OVERHEAD AND UNDERGROUND SERVICES. CONTRACTOR TO ACQUIRE CURRENT AND RELEVANT 'DIAL BEFORE YOU DIG' ONE CALL SERVICES DRAWINGS AND ADHERE TO ALL REQUIREMENTS FOR WORKS NEAR SERVICES INCLUDING CLEARANCES, EASEMENTS AND INFORMING SERVICE AUTHORITIES PRIOR TO COMMENCEMENT OF WORKS. THE LOCATIONS OF UNDERGROUND SERVICES INDICATED IN THIS SET OF DRAWINGS ARE INDICATIVE ONLY. PIT LOCATIONS HAVE BEEN SURVEYED BY A LICENSED SURVEYOR.

**-SITE DIMENSIONS -**  
CONTRACTOR TO SATISFY THEMSELVES OF SITE CONDITIONS, CHANGES IN LEVEL AND DIMENSIONS PRIOR TO FABRICATION OF SITE SPECIFIC ITEMS OR PRIOR TO ORDERING/PURCHASING MATERIALS. WHERE DISCREPANCIES EXIST BETWEEN DRAWINGS AND SITE CONDITIONS CONTRACTOR TO NOTIFY SUPERINTENDENT PRIOR TO COMMENCEMENT OF WORKS.

**-COPYRIGHT AND INTELLECTUAL PROPERTY RIGHTS -**  
ENLOCUS RETAINS THE INTELLECTUAL PROPERTY RIGHT IN RELATION TO THE CONTRACT MATERIAL. THE DESIGN AS REPRESENTED BY THE DRAWING SET AND ALL DETAILS, INGENUITY AND INNOVATION REMAIN THE PROPERTY OF ENLOCUS. REFER TO CONTRACT FOR IRREVOCABLE LICENSE GRANTED TO THE CLIENT AND COPYRIGHT ARRANGEMENT. © ENLOCUS 2021

**DRAWING STATUS:**  
**PLANNING ISSUE**  
NOT FOR CONSTRUCTION

**REVISION STATUS:**

E	Planning issue	22.04.25
D	Design Development 50%	31.03.25
C	Staging 1A	11.02.25
B	Schematic Design	25.11.24
A	Schematic Design 50%	11.11.24

**LANDSCAPE ARCHITECT CONSULTANT:**  
**enlocus**  
ENLOCUS  
Level 1, 151 St Georges Rd,  
Fitzroy North, Victoria 3066  
T : 03 9482 2202  
W : www.enlocus.com

**CONSULTANTS:**

SURFACE FINISHES LEGEND:	
<b>[P-1]</b>	EXPPOSED AGGREGATE CONCRETE
<b>[P-2]</b>	BRUSHED CONCRETE PAVEMENT COLORED CONCRETE PAVING IN PORTLAND GREY WITH OXIDE
<b>[P-3]</b>	BRUSHED CONCRETE PAVEMENT COLORED CONCRETE PAVING IN PORTLAND GREY
<b>[P-4]</b>	BRICK PAVING
<b>[P-6]</b>	BRICK PAVING LINE
<b>[F-1]</b>	BENCH SEATING AND TABLE
<b>[F-2]</b>	BASKETBALL RING AND BACKBOARD POST AND BACK BOARD BY TRUELINE.
<b>[F-3]</b>	MESH SCREEN PLANTING SCREEN WITH MILD STEEL CHS FRAME, H.D.G. WITH ROPE DIAMOND FERRULED MESH INFILL DESIGNED FOR PLANTING, 4M IN HEIGHT
<b>[F-4]</b>	HAND RAIL AT STAIRS AND RAMP TO AUSTRALIAN STANDARDS
<b>[F-5]</b>	STEEL EDGING
<b>[R-2]</b>	BOULDERS IN GARDENS
<b>[+]</b>	TREES. REFER TO PLANTING PLAN
<b>[L-1]</b>	RAISED GARDEN BED GARDEN BED IMPORTED SOIL AND MULCH
<b>[L-2]</b>	GARDEN BED GARDEN BED IMPORTED SOIL AND MULCH
<b>[L-3]</b>	GRANITIC SAND AREA COMPACTED GRANITIC SAND AREA
<b>[W-1]</b>	BRICK SEATING WALLS, SEATING STEPS AND PLANTER
<b>[W-2]</b>	BRICK ROUND PLANTERS

**CLIENT NAME:**  
**MELBOURNE ARCHDIOCESE  
CATHOLIC SCHOOLS**

**PROJECT NAME:**  
**AQUINAS COLLEGE**  
46 GREAT RYRIE ST  
RINGWOOD VIC 3134

**DRAWING TITLE:**  
**Surface Finishes Plan - B**


**SCALE:** 1:100 **DATE OF ISSUE:** 22.04.25  
**FORMAT / SIZE:** A1 **REFERENCE NO:** 1821  
**DESIGN REVIEW:** IC **APPROVAL:** MF

**DRAWING NUMBER:** 1821\_CD 005-B **REVISION:** E

This copied document to be made available for the sole purpose of enabling its consideration and review as part of a planning process under the Planning and Environment Act 1987. The document must not be used for any purpose which may breach any copyright

**ADVERTISED  
PLAN**



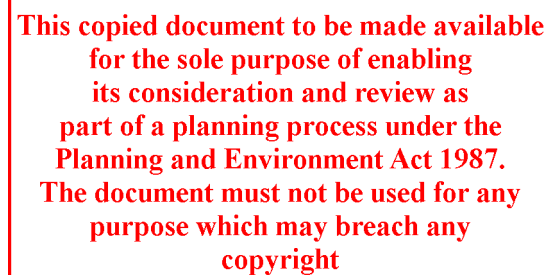

**- WARNING -**  
CONTRACTOR TO VERIFY LOCATION; DEPTH/CLEARANCE AND ALIGNMENT OF OVERHEAD AND UNDERGROUND SERVICES. CONTRACTOR TO ACQUIRE CURRENT AND RELEVANT "DIAL BEFORE YOU DIG" ONE CALL SERVICES DRAWINGS AND ADHERE TO ALL REQUIREMENTS FOR WORKS NEAR SERVICES INCLUDING CLEARANCES, ETC. ELEMENTS AND INFORMING SERVICE AUTHORITIES PRIOR TO COMMENCEMENT OF WORKS. THE LOCATIONS OF UNDERGROUND SERVICES INDICATED IN THIS SET OF DRAWINGS ARE INDICATIVE ONLY. PIT LOCATIONS HAVE BEEN SURVEYED BY A LICENSED SURVEYOR.

**- SITE DIMENSIONS -**  
CONTRACTOR TO SATISFY THEMSELVES OF SITE CONDITIONS, CHANGES IN LEVEL AND DIMENSIONS PRIOR TO FABRICATION OF SITE SPECIFIC ITEMS OR PRIOR TO ORDERING/PURCHASING MATERIALS. WHERE DISCREPANCIES EXIST BETWEEN DRAWINGS AND SITE CONDITIONS CONTRACTOR TO NOTIFY SUPERINTENDENT PRIOR TO COMMENCEMENT OF WORKS.

**- COPYRIGHT AND INTELLECTUAL PROPERTY RIGHTS -**  
ENLOCUS RETAINS THE INTELLECTUAL PROPERTY RIGHT IN RELATION TO THE CONTRACT MATERIAL. THE DESIGN AS REPRESENTED BY THE DRAWING SET AND ALL DETAILS, INGENUITY AND INNOVATION REMAIN THE PROPERTY OF ENLOCUS. REFER TO CONTRACT FOR IRREVOCABLE LICENSE GRANTED TO THE CLIENT AND COPYRIGHT ARRANGEMENT. © ENLOCUS 2021

**DRAWING STATUS:**

## PLANNING ISSUE

NOT FOR CONSTRUCTION

**REVISION STATUS:**

E	Planning issue	22.04.25
D	Design Development 50%	31.03.25
C	Staging 1A	11.02.25
B	Schematic Design	25.11.24
A	Schematic Design 50%	11.11.24


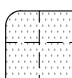












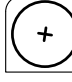
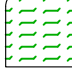

LANDSCAPE ARCHITECT CONSULTANT:

**enlocus**

ENLOCUS  
Level 1, 151 St Georges Rd,  
Fitzroy North, Victoria 3066  
T : 03 9482 2202  
W : [www.enlocus.com](http://www.enlocus.com)

**CONSULTANTS:**

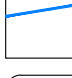**SURFACE FINISHES LEGEND:**

- |     |   |  |
|-----|---|--|
| P-1 |    | EXPOSED AGGREGATE CONCRETE   |
| P-2 |    | BRUSHED CONCRETE PAVEMENT<br>COLORED CONCRETE PAVING IN PORTLAND GREY WITH OXIDE   |
| P-3 |    | BRUSHED CONCRETE PAVEMENT<br>COLORED CONCRETE PAVING IN PORTLAND GREY  |
| P-4 |    | BRICK PAVING   |
| P-6 |    | BRICK PAVING LINE  |
| F-1 |    | BENCH SEATING AND TABLE  |
| F-2 |   | BASKETBALL RING AND BACKBOARD<br>POST AND BACK BOARD BY TRUeline.  |
| F-3 |  | MESH SCREEN<br>PLANTING SCREEN WITH MILD STEEL CHS FRAME, H.D.G. WITH<br>ROPE DIAMOND FERRULED MESH INFILL, DESIGNED FOR<br>PLANTING, 4M IN HEIGHT |
| F-4 |  | HAND RAIL AT STAIRS AND RAMPS TO AUSTRALIAN STANDARDS  |
| F-5 |  | STEEL EDGING   |
| R-2 |  | BOULDERS IN GARDENS  |
| L-1 |  | TREES. REFER TO PLANTING PLAN  |
| L-2 |  | RAISED GARDEN BED<br>GARDEN BED IMPORTED SOIL AND MULCH  |
| L-3 |  | GARDEN BED<br>GARDEN BED IMPORTED SOIL AND MULCH   |
| W-1 |  | GRANITIC SAND AREA<br>COMPACTED GRANITIC SAND AREA   |
| W-2 |  | BRICK SEATING WALLS, SEATING STEPS AND PLANTER   |
| W-2 |  | BRICK ROUND PLANTERS   |

**CLIENT NAME:**

**MELBOURNE ARCHDIOCESE  
CATHOLIC SCHOOLS**

PROJECT NAME:

**AQUINAS COLLEGE**

46 GREAT RYRIE ST  
RINGWOOD VIC 3134

DRAWING TITLE:

### Surface Finishes Plan - C

SCALE: 1:100 DATE OF ISSUE: 22 04 25


FORMAT / SIZE: A1 REFERENCE NO: 1821

DESIGN REVIEW: IC APPROVAL: MF

DRAWING NUMBER: REVISION:

1821\_CD 005-C E



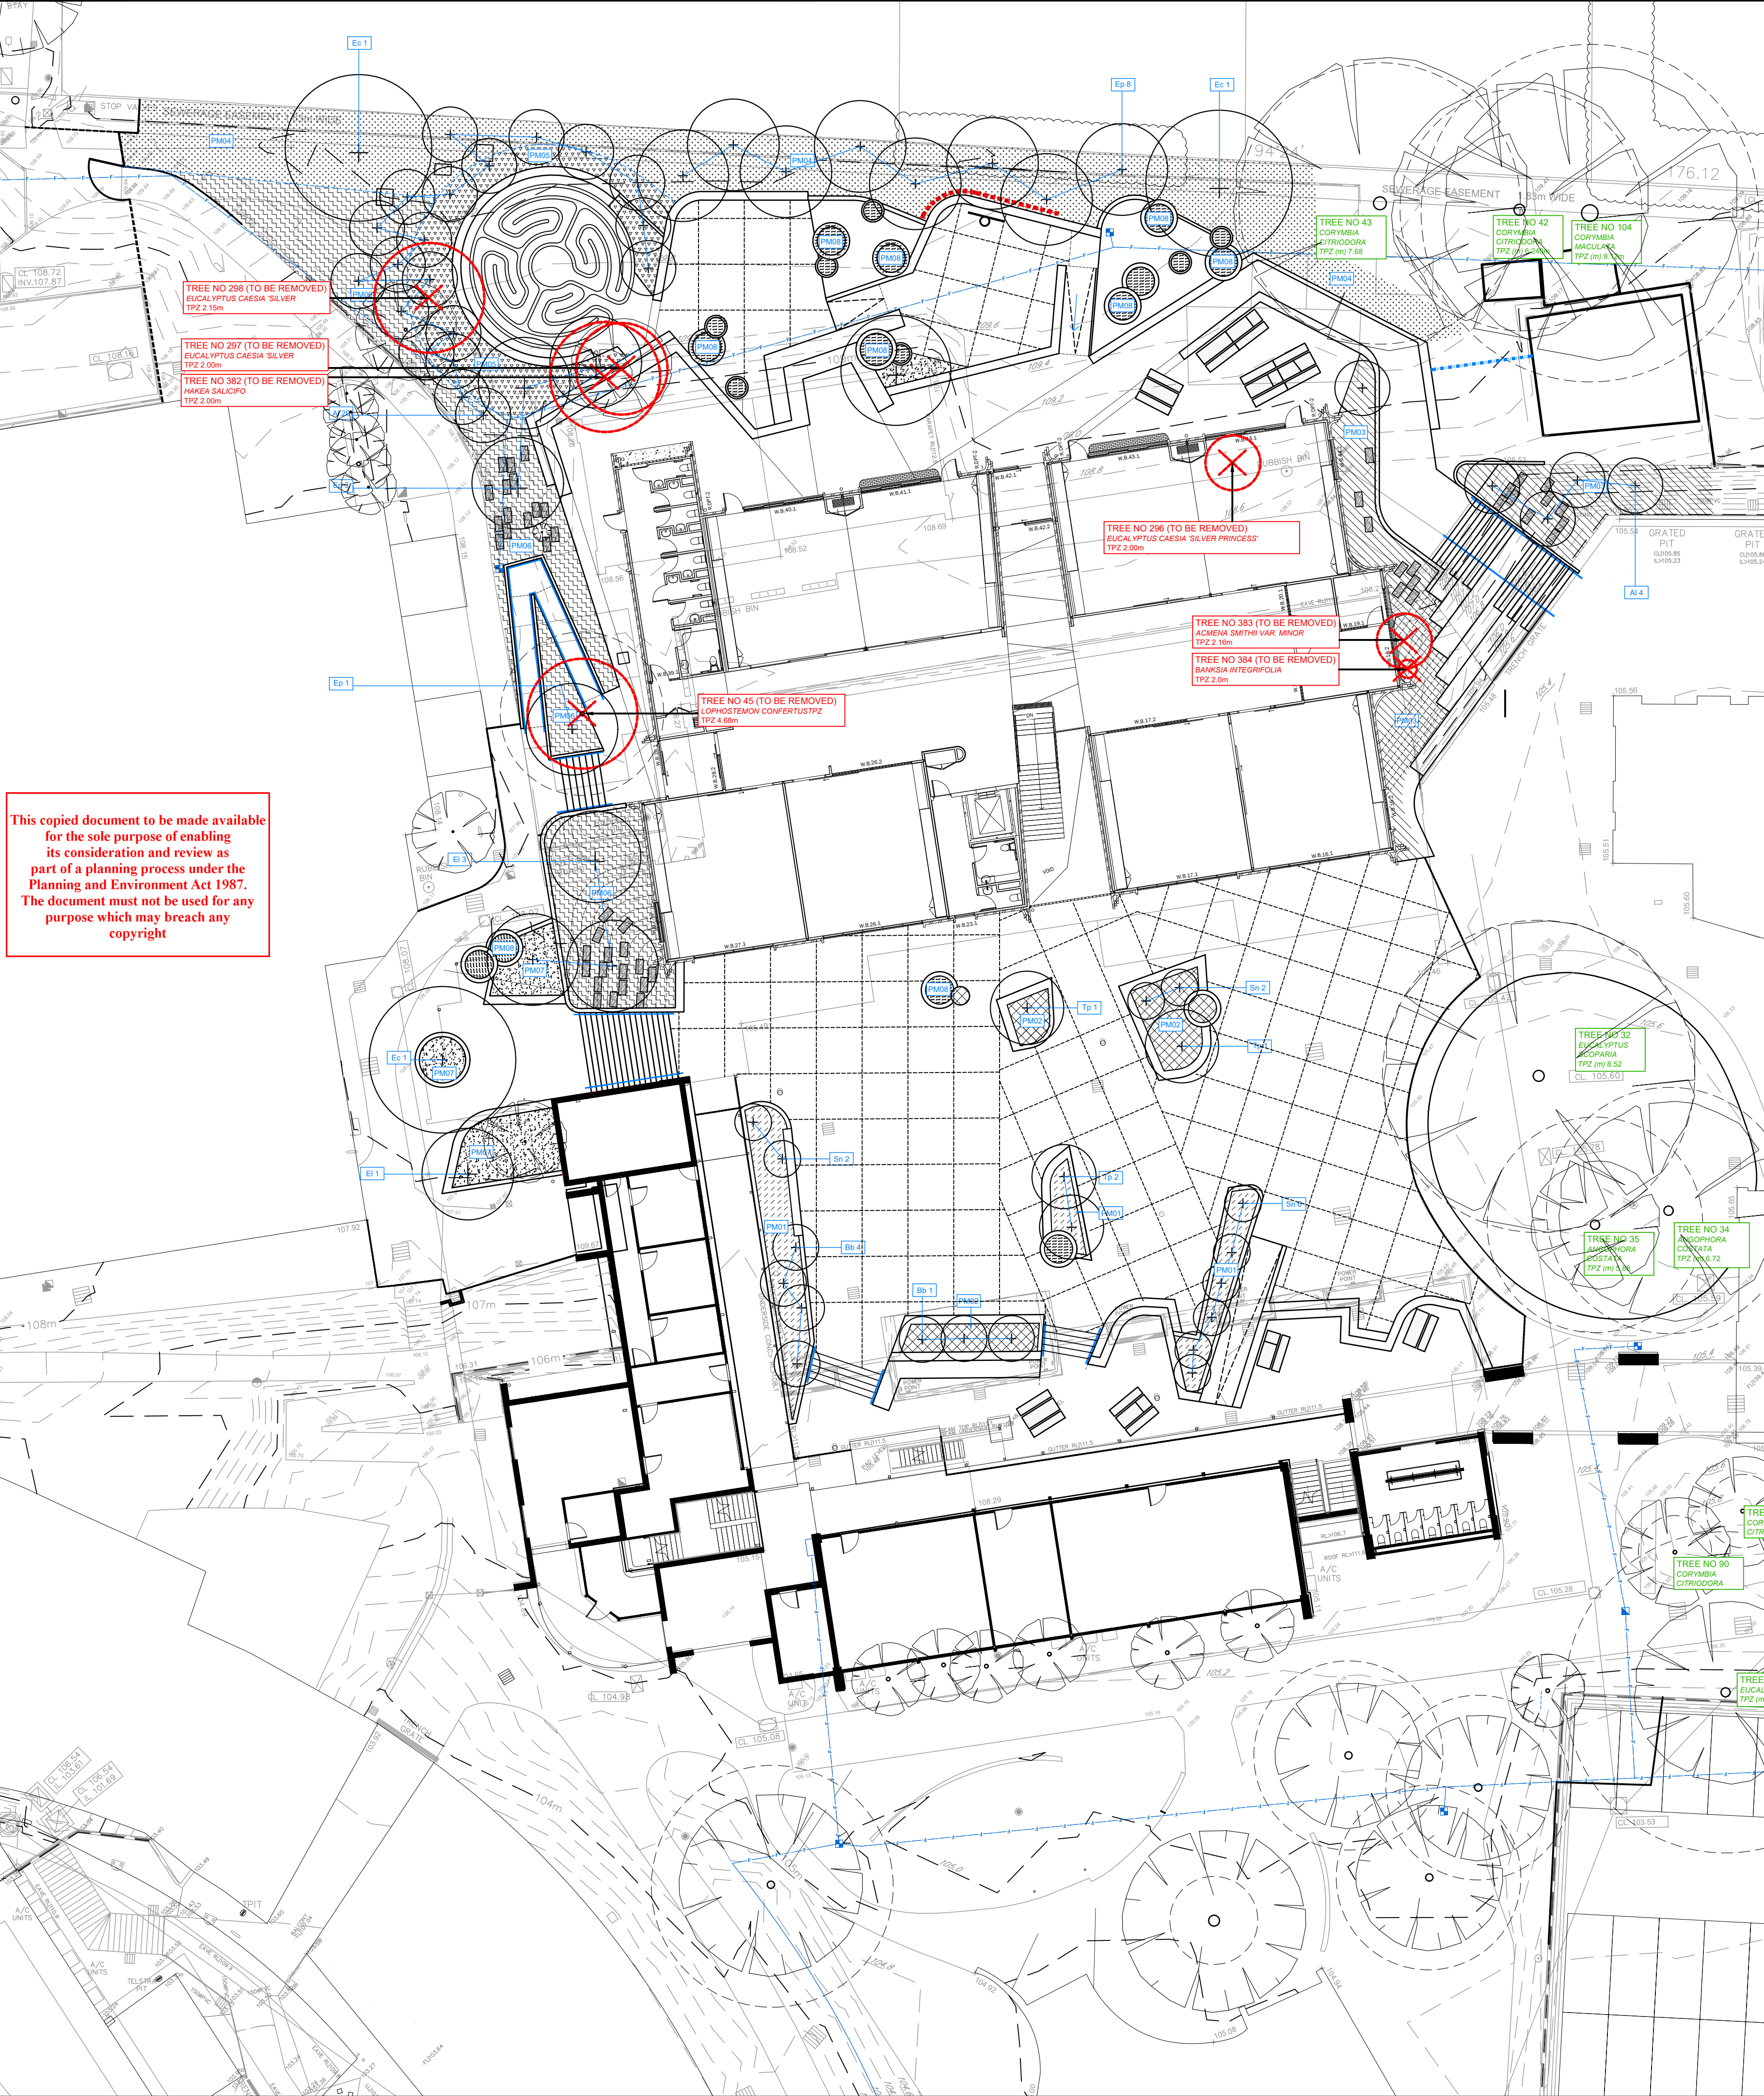

This copied document to be made available for the sole purpose of enabling its consideration and review as part of a planning process under the Planning and Environment Act 1987. The document must not be used for any purpose which may breach any copyright

PLANTING SCHEDULE

All Plants to be planted in clusters/groups of 3, 5 and 7

Code	Botanical Name	Common Name	Height	Width	Spacing	% of Mix	QTY	SIZE
MIX 01								
AC	Arthropodium cirratum 'Matapouri Bay'	New Zealand Rock Lily	600	1000	500	20%	40	200MM
AD	Asparagus densiflorus 'Myersii'	Foxtail Fern	600	600	500	20%	0	150MM
AE	Aspidistra elatior	Cast iron plant	1000	1200	500	15%	30	200MM
DR	Dichondra repens	Kidney Weed	100	1200	400	30%	94	140MM
LT	Lomandra longifolia "Tanika"	Tanika	600	600	500	15%	30	150MM
MIX 02								
AA	Asplenium australasicum	Bird's Nest Fern	1200	1200	750	5%	3	45L
LM	Liriope muscari 'LIRTP' PBR	Amethyst™	600	600	500	35%	45	140MM
LR	Ligularia reniformis	Tractor Seat	800	800	400	5%	10	140MM
PX	Philodendron Xanadu	Philodendron Xanadu	700	700	500	10%	13	150MM
VH	Viola hederacea	Native violet	300	1000	500	35%	45	150MM
ZZ	Zamioculcas zamiifolia	ZZ Plant	600	700	500	10%	13	150MM
MIX 03								
WF	Westringia fruticosa 'WES05' PBR	Mundi™	400	1200	600	20%	56	150MM
DC	Dianella Caerulea	Blue Flax Lily	600	600	500	45%	180	150MM
VH	Viola hederacea	Native violet	300	1000	600	15%	42	150MM
MP	Myoporum parvifolium 'PARV01' PBR	Yareena™	100	1000	600	20%	56	150MM
MIX 04								
AHE	Anigozanthos hybrid 'KPO3'	Everlasting Mega Gold	500	500	500	5%	48	150MM
AHG	Anigozanthos hybrid '	'Gold Velvet	500	500	500	5%	48	150MM
AHR	Anigozanthos hybrid '	Regal Velvet	500	500	500	5%	48	150MM
CA	Chrysocephalum apiculatum	Aussie Reflection	200	500	500	5%	48	150MM
FN	Ficinia nodosa	tussock grass	800	800	600	30%	200	150MM
LB	Leucophyta brownii	Cushion Bush	800	800	500	5%	48	150MM
LF	Lomandra filiformis	Wattle mat-rush	400	500	500	15%	144	150MM
PS	Poa eskdale	Tussock-grass	500	450	500	15%	144	150MM
RS	Rhagodia spinescens	Creeping Salt Bush	150	800	500	5%	48	150MM
VH	Viola hederacea	Native violet	300	1000	500	10%	96	150MM
MIX 05								
AHG	Anigozanthos hybrid '	'Gold Velvet	500	500	500	10%	27	150MM
CA	Chrysocephalum apiculatum	Aussie Reflection	200	500	500	20%	54	150MM
DT	Dianella tasmanica 'TR20'	Tased	450	500	500	15%	41	150MM
PS	Poa eskdale	Tussock-grass	500	450	500	40%	109	150MM
RS	Rhagodia spinescens	Creeping Salt Bush	150	800	500	5%	14	150MM
VH	Viola hederacea	Native violet	300	1000	500	10%	27	150MM
MIX 06								
DC	Dianella Caerulea	Blue Flax Lily	600	600	500	10%	12	150MM
LT	Lomandra longifolia "Tanika"	Tanika	600	600	500	40%	48	150MM
MP	Myoporum parvifolium 'PARV01' PBR	Yareena™	100	1000	600	20%	17	150MM
WF	Westringia fruticosa 'WES05' PBR	Mundi™	400	1200	600	20%	17	150MM
VH	Viola hederacea	Native violet	300	1000	600	10%	8	150MM
MIX 07								
CA	Chrysocephalum apiculatum	Common everlasting	400	1000	700	20%	13	150MM
LP	Limonium perezii	Sea Lavender	600	500	500	10%	13	150MM
LT	Lomandra longifolia "Lime Tuff"	Lime Tuff	600	500	500	50%	66	150MM
PS	Poa eskdale	Tussock-grass	500	450	500	15%	20	150MM
PG	Pycnosorus globosus	Billy Buttons	600	300	450	5%	8	150MM
MIX 08								
AS	Allium sativum	Garlic	600	600	500	5%	8	150MM
AG	Alpinia Galangal	Ginger	1000	600	500	10%	17	150MM
CC	Cymbopogon citrates	Lemongrass	1500	500	500	5%	8	150MM
OV	Origanum vulgare	Oregano	150	600	500	15%	25	Tube
RO	Rosemary officinalis prostrate	Rosemary	500	1000	800	20%	13	150MM
SO	Salvia officinalis	common sage	600	1000	600	15%	18	Tube
TV	Thymus vulgaris	Thyme	200	300	500	20%	34	Tube
TU	Tulbaghia violacea	Society Garlic	300	300	500	10%	17	150MM
TREES								
AL	Allocasuarina littoralis	Black Sheoak	8	4	As drawn		24	50cm/52L
EI	Eucalyptus leucoxylon	Euky Dwarf	7	5	As drawn		4	40cm/45L
Ec	Eucalyptus cinerea 'Silver Shadow'	Silver Shadow	11	8	As drawn		5	40cm/45L
Ep	Eucalyptus polyanthemos	Red Box	10	5	As drawn		11	40cm/45L
Sn	Strelitzia nicolai	Giant Bird of Paradise	3	1.5	As drawn		10	40cm/45L
Tp	Trachycarpus fortunei	Fan Palm	6	4	As drawn		4	40cm/45L
Bb	Bambusa boniopsi	Bonnie Bamboo	3	2	As drawn		7	40cm/45L

ADVERTISED PLAN

**-WARNING -**  
CONTRACTOR TO VERIFY LOCATION; DEPTH/CLEARANCE AND ALIGNMENT OF OVERHEAD AND UNDERGROUND SERVICES. CONTRACTOR TO ACQUIRE CURRENT AND RELEVANT DIAL BEFORE YOU DIG/ONE CALL SERVICES DRAWINGS AND ADHERE TO ALL REQUIREMENTS FOR WORKS NEAR SERVICES INCLUDING CLEARANCES, EASEMENTS AND INFORMING SERVICE AUTHORITIES PRIOR TO COMMENCEMENT OF WORKS. THE LOCATIONS OF UNDERGROUND SERVICES INDICATED IN THIS SET OF DRAWINGS ARE INDICATIVE ONLY. PIT LOCATIONS HAVE BEEN SURVEYED BY A LICENSED SURVEYOR.

**-SITE DIMENSIONS -**  
CONTRACTOR TO SATISFY THEMSELVES OF SITE CONDITIONS, CHANGES IN LEVEL AND DIMENSIONS PRIOR TO FABRICATION OF SITE SPECIFIC ITEMS OR PRIOR TO ORDERING/PURCHASING MATERIALS. WHERE DISCREPANCIES EXIST BETWEEN DRAWINGS AND SITE CONDITIONS CONTRACTOR TO NOTIFY SUPERINTENDENT PRIOR TO COMMENCEMENT OF WORKS.

**-COPYRIGHT AND INTELLECTUAL PROPERTY RIGHTS -**  
ENLOCUS RETAINS THE INTELLECTUAL PROPERTY RIGHT IN RELATION TO THE CONTRACT MATERIAL. THE DESIGN AS REPRESENTED BY THE DRAWING SET AND ALL DETAILS, INGENUITY AND INNOVATION REMAIN THE PROPERTY OF ENLOCUS. REFER TO CONTRACT FOR IRREVOCABLE LICENSE GRANTED TO THE CLIENT AND COPYRIGHT ARRANGEMENT. © ENLOCUS 2021

PLANNING ISSUE  
NOT FOR CONSTRUCTION

E	Planning issue	22.04.25
D	Design Development 50%	31.03.25
C	Staging 1A	11.02.25
B	Schematic Design	25.11.24
A	Schematic Design 50%	11.11.24

LANDSCAPE ARCHITECT CONSULTANT:

**enlocus**

ENLOCUS  
Level 1, 151 St Georges Rd,  
Fitzroy North, Victoria 3066  
T : 03 9482 2202  
W : www.enlocus.com

CONSULTANTS:

PLANTING NOTES:

01. CONTRACTOR TO VERIFY LOCATION; DEPTH/CLEARANCE AND ALIGNMENT OF ALL OVERHEAD AND UNDERGROUND SERVICES INDICATED ON CURRENT AND RELEVANT DIAL BEFORE YOU DIG/ONE CALL SERVICES DRAWINGS CONTRACTOR TO REQUEST ADDITIONAL SERVICES RECORDS FROM COUNCIL, WHERE SERVICES ACCESS PITS, LIGHT POLES, METRES/VALVES ETC EXIST ON SITE CONTRACTOR TO ASSUME GENERAL ALIGNMENT OF UNDERGROUND PIPES, CONDUITS, CABLES ETC AND VERIFY ALIGNMENT AND MARK ON SITE PRIOR TO COMMENCEMENT OF WORKS.

02. LICENSED SURVEYOR TO BE USED TO LOCATE HEIGHT DATUM & SET OUT POINT AS SHOWN ON DRAWINGS PRIOR TO COMMENCEMENT OF WORKS. CONTRACTOR TO INFORM SUPERINTENDENT OF ANY DISCREPANCIES PRIOR TO COMMENCING WORKS.

03. STOCK PILED SITE TOPSOIL TO BE USED WHERE APPROVED BY SUPERINTENDENT. STOCK PILED TOPSOIL TO BE CLEARED OF VEGETATIVE MATTER AND DEBRIS.

PLANT SCHEDULE:

SYMBOL	CODE	BOTANICAL NAME	COMMON NAME	POT SIZE	PLANT SPACING
(+)	AI	Eucalyptus grandis	Black Sheoak	52 LT	AS DRAWN
	UP	Ulmus parvifolia	Chinese Elm	45 LT	AS DRAWN
SYMBOL	CODE	GRASS TYPE		QTY.	
(MIX 01)	MIX 01	MIXED PLANT SPECIES. REFER TO LD400_B AND SPECIFICATION.			
(MIX 02)	MIX 02	MIXED PLANT SPECIES. REFER TO LD400_B AND SPECIFICATION.			
(MIX 03)	MIX 03	MIXED PLANT SPECIES. REFER TO LD400_B AND SPECIFICATION.			
(MIX 04)	MIX 04	MIXED PLANT SPECIES. REFER TO LD400_B AND SPECIFICATION.			
(MIX 05)	MIX 05	MIXED PLANT SPECIES. REFER TO LD400_B AND SPECIFICATION.			
(MIX 06)	MIX 06	MIXED PLANT SPECIES. REFER TO LD400_B AND SPECIFICATION.			
(MIX 07)	MIX 07	MIXED PLANT SPECIES. REFER TO LD400_B AND SPECIFICATION.			
(MIX 08)	MIX 08	MIXED PLANT SPECIES. REFER TO LD400_B AND SPECIFICATION.			

CLIENT NAME:  
MELBOURNE ARCHDIOCESE  
CATHOLIC SCHOOLS

PROJECT NAME:  
AQUINAS COLLEGE  
46 GREAT RYRIE ST  
RINGWOOD VIC 3134

DRAWING TITLE:  
Planting Plan

SCALE: 1:200 DATE OF ISSUE: 18.02.25  
FORMAT / SIZE: A1 REFERENCE NO: 1821  
DESIGN REVIEW: IC APPROVAL: MF

DRAWING NUMBER: 1821\_CD 006  
REVISION: E





**-WARNING -**  
CONTRACTOR TO VERIFY LOCATION, DEPTH/CLEARANCE AND ALIGNMENT OF OVERHEAD AND UNDERGROUND SERVICES. CONTRACTOR TO ACQUIRE CURRENT AND RELEVANT DIAL BEFORE YOU DIG ONE CALL SERVICES DRAWINGS AND ADHERE TO ALL REQUIREMENTS FOR WORKS NEAR SERVICES INCLUDING CLEARANCES, EASEMENTS AND INFORMING SERVICE AUTHORITIES PRIOR TO COMMENCEMENT OF WORKS. THE LOCATIONS OF UNDERGROUND SERVICES INDICATED IN THIS SET OF DRAWINGS ARE INDICATIVE ONLY. PIT LOCATIONS HAVE BEEN SURVEYED BY A LICENSED SURVEYOR.

**-SITE DIMENSIONS -**  
CONTRACTOR TO SATISFY THEMSELVES OF SITE CONDITIONS, CHANGES IN LEVEL AND DIMENSIONS PRIOR TO FABRICATION OF SITE SPECIFIC ITEMS OR PRIOR TO ORDERING/PURCHASING MATERIALS. WHERE DISCREPANCIES EXIST BETWEEN DRAWINGS AND SITE CONDITIONS CONTRACTOR TO NOTIFY SUPERINTENDENT PRIOR TO COMMENCEMENT OF WORKS.

**-COPYRIGHT AND INTELLECTUAL PROPERTY RIGHTS -**  
ENLOCUS RETAINS THE INTELLECTUAL PROPERTY RIGHT IN RELATION TO THE CONTRACT MATERIAL. THE DESIGN AS REPRESENTED BY THE DRAWING SET AND ALL DETAILS, INGENUITY AND INNOVATION REMAIN THE PROPERTY OF ENLOCUS. REFER TO CONTRACT FOR IRREVOCABLE LICENSE GRANTED TO THE CLIENT AND COPYRIGHT ARRANGEMENT. © ENLOCUS 2021

**DRAWING STATUS:**

**PLANNING ISSUE**

NOT FOR CONSTRUCTION

**REVISION STATUS:**

E	Planning issue	22.04.25
D	Design Development 50%	31.03.25
C	Staging 1A	11.02.25
B	Schematic Design	25.11.24
A	Schematic Design 50%	11.11.24

**LANDSCAPE ARCHITECT CONSULTANT:**

**enlocus**

ENLOCUS  
Level 1, 151 St Georges Rd,  
Fitzroy North, Victoria 3066  
T : 03 9482 2202  
W : www.enlocus.com

**CONSULTANTS:**

**PLANTING NOTES:**

01. CONTRACTOR TO VERIFY LOCATION, DEPTH/CLEARANCE AND ALIGNMENT OF ALL OVERHEAD AND UNDERGROUND SERVICES INDICATED ON CURRENT AND RELEVANT DIAL BEFORE YOU DIG ONE CALL SERVICES DRAWINGS CONTRACTOR TO REQUEST ADDITIONAL SERVICES RECORDS FROM COUNCIL, WHERE SERVICES ACCESS PITS, LIGHT POLES, METRES/VALVES ETC EXIST ON SITE CONTRACTOR TO ASSUME GENERAL ALIGNMENT OF UNDERGROUND PIPES, CONDUITS, CABLES ETC AND VERIFY ALIGNMENT AND MARK ON SITE PRIOR TO COMMENCEMENT OF WORKS.

02. LICENSED SURVEYOR TO BE USED TO LOCATE HEIGHT DATUM & SET OUT POINT AS SHOWN ON DRAWINGS PRIOR TO COMMENCEMENT OF WORKS. CONTRACTOR TO INFORM SUPERINTENDENT OF ANY DISCREPANCIES PRIOR TO COMMENCING WORKS.

03. STOCK PILED SITE TOPSOIL TO BE USED WHERE APPROVED BY SUPERINTENDENT. STOCK PILED TOPSOIL TO BE CLEARED OF VEGETATIVE MATTER AND DEBRIS.

PLANT SCHEDULE:					
SYMBOL	CODE	BOTANICAL NAME	COMMON NAME	POT SIZE	PLANT SPACING
	AI	Eucalyptus grandis	Black Sheoak	52 LT	AS DRAWN
	UP	Ulmus parvifolia	Chinese Elm	45 LT	AS DRAWN
SYMBOL	CODE	GRASS TYPE			
	MIX 01	MIXED PLANT SPECIES. REFER TO LD400_B AND SPECIFICATION.			
	MIX 02	MIXED PLANT SPECIES. REFER TO LD400_B AND SPECIFICATION.			
	MIX 03	MIXED PLANT SPECIES. REFER TO LD400_B AND SPECIFICATION.			
	MIX 04	MIXED PLANT SPECIES. REFER TO LD400_B AND SPECIFICATION.			
	MIX 05	MIXED PLANT SPECIES. REFER TO LD400_B AND SPECIFICATION.			
	MIX 06	MIXED PLANT SPECIES. REFER TO LD400_B AND SPECIFICATION.			
	MIX 07	MIXED PLANT SPECIES. REFER TO LD400_B AND SPECIFICATION.			
	G01	SPORTS PITCH AREA ROLLED TURF AND IRRIGATED TENDER OPTION: SYNTHETIC TURF			
					786 SQM

**CLIENT NAME:**

**MELBOURNE ARCHDIOCESE CATHOLIC SCHOOLS**

**PROJECT NAME:**

**AQUINAS COLLEGE**  
46 GREAT RYRIE ST  
RINGWOOD VIC 3134

**DRAWING TITLE:**

**Planting Detailed Plan - B**


**SCALE:** 1:100 **DATE OF ISSUE:** 18.02.25  
**FORMAT / SIZE:** A1 **REFERENCE NO:** 1821  
**DESIGN REVIEW:** IC **APPROVAL:** MF

**DRAWING NUMBER:** 1821\_CD 006-B **REVISION:** E

This copied document to be made available for the sole purpose of enabling its consideration and review as part of a planning process under the Planning and Environment Act 1987. The document must not be used for any purpose which may breach any copyright

ADVERTISED PLAN



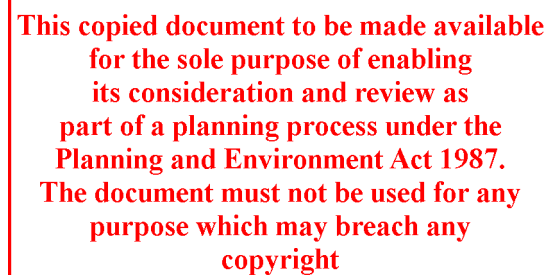

**- WARNING -**  
CONTRACTOR TO VERIFY LOCATION; DEPTH/CLEARANCE AND ALIGNMENT OF OVERHEAD AND UNDERGROUND SERVICES. CONTRACTOR TO ACQUIRE CURRENT AND RELEVANT "DIAL BEFORE YOU DIG/ONE CALL" SERVICES DRAWINGS AND ADHERE TO ALL REQUIREMENTS FOR WORKS NEAR SERVICES INCLUDING CLEARANCES, EASEMENTS AND INFORMING SERVICE AUTHORITIES OF THE COMMENCEMENT OF WORKS. THE LOCATIONS OF UNDERGROUND SERVICES INDICATED IN THIS SET OF DRAWINGS ARE INDICATIVE ONLY. PIT LOCATIONS HAVE BEEN SURVEYED BY A LICENSED SURVEYOR.

**- SITE DIMENSIONS -**  
CONTRACTOR TO SATISFY THEMSELVES OF SITE CONDITIONS, CHANGES IN LEVEL AND DIMENSIONS PRIOR TO FABRICATION OF SITE SPECIFIC ITEMS OR PRIOR TO ORDERING/PURCHASING MATERIALS. WHERE DISCREPANCIES EXIST BETWEEN DRAWINGS AND SITE CONDITIONS CONTRACTOR TO NOTIFY SUPERINTENDENT PRIOR TO COMMENCEMENT OF WORKS.

**- COPYRIGHT AND INTELLECTUAL PROPERTY RIGHTS -**  
ENLOCUS RETAINS THE INTELLECTUAL PROPERTY RIGHT IN RELATION TO THE CONTRACT MATERIAL. THE DESIGN AS REPRESENTED BY THE DRAWING SET AND ALL DETAILS, INGENUITY AND INNOVATION REMAIN THE PROPERTY OF ENLOCUS. REFER TO CONTRACT FOR IRREVOCABLE LICENSE GRANTED TO THE CLIENT AND COPYRIGHT ARRANGEMENT. © ENLOCUS 2021

**DRAWING STATUS:**

## PLANNING ISSUE

NOT FOR CONSTRUCTION

**REVISION STATUS:**

E	Planning issue	22.04.25
D	Design Development 50%	31.03.25
C	Staging 1A	11.02.25
B	Schematic Design	25.11.24
A	Schematic Design 50%	11.11.24

LANDSCAPE ARCHITECT CONSULTANT:

**enlocus**

ENLOCUS  
Level 1, 151 St Georges Rd,  
Fitzroy North, Victoria 3066  
T : 03 9482 2202  
W : [www.enlocus.com](http://www.enlocus.com)

**CONSULTANTS:**


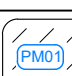



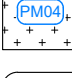
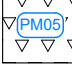



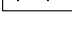
PLANTING NOTES:

01. CONTRACTOR TO VERIFY LOCATION; DEPTH/CLEARANCE AND ALIGNMENT OF ALL OVERHEAD AND UNDERGROUND SERVICES INDICATED ON CURRENT AND RELEVANT "DIAL BEFORE YOU DIG/ONE CALL" SERVICES DRAWINGS. CONTRACTOR TO REQUEST ADDITIONAL SERVICES RECORDS FROM COUNCIL, WHERE SERVICES ACCESS PITS, LIGHT POLES, METRES/VALVES ETC EXIST ON SITE. CONTRACTOR TO ASSUME GENERAL ALIGNMENT OF UNDERGROUND PIPES, CONDUITS, CABLES ETC AND VERIFY ALIGNMENT AND MARK ON SITE PRIOR TO COMMENCEMENT OF WORKS.

02. LICENSED SURVEYOR TO BE USED TO LOCATE HEIGHT DATUM & SET OUT POINT AS SHOWN ON DRAWINGS PRIOR TO COMMENCEMENT OF WORKS. CONTRACTOR TO INFORM SUPERINTENDENT OF ANY DISCREPANCIES PRIOR TO COMMENCING WORKS.

03. STOCK PILED SITE TOPSOIL TO BE USED WHERE APPROVED BY SUPERINTENDENT. STOCK PILED TOPSOIL TO BE CLEARED OF VEGETATIVE MATTER AND DEBRIS.

PLANT SCHEDULE:

SYMBOL	CODE	BOTANICAL NAME	COMMON NAME	POT SIZE	PLANT SPACING
	AI	Eucalyptus grandis	Black Sheoak	52 LT	AS DRAWN
	UP	Ulmus parvifolia	Chinese Elm	45 LT	AS DRAWN
		GRASS TYPE			
	MIX 01	MIXED PLANT SPECIES. REFER TO LD400_B AND SPECIFICATION.			
	MIX 02	MIXED PLANT SPECIES. REFER TO LD400_B AND SPECIFICATION.			
	MIX 03	MIXED PLANT SPECIES. REFER TO LD400_B AND SPECIFICATION.			
	MIX 04	MIXED PLANT SPECIES. REFER TO LD400_B AND SPECIFICATION.			
	MIX 05	MIXED PLANT SPECIES. REFER TO LD400_B AND SPECIFICATION.			
	MIX 06	MIXED PLANT SPECIES. REFER TO LD400_B AND SPECIFICATION.			
	MIX 07	MIXED PLANT SPECIES. REFER TO LD400_B AND SPECIFICATION.			
	SPORTS PITCH	SPORTS PITCH AREA ROLLED TURF AND IRRIGATED TENDER OPTION: SYNTHETIC TURF			
					786 SQM

**CLIENT NAME:**

**MELBOURNE ARCHDIOCESE  
CATHOLIC SCHOOLS**

PROJECT NAME:

**AQUINAS COLLEGE**  
46 GREAT RYRIE ST  
RINGWOOD VIC 3134

DRAWING TITLE:

## Planting Detailed Plan - C





<b>SCALE:</b>	1:100	<b>DATE OF ISSUE:</b>	18.02.25
<b>FORMAT / SIZE:</b>	A1	<b>REFERENCE NO:</b>	1821
<b>DESIGN REVIEW:</b>	IC	<b>APPROVAL:</b>	MF

**DRAWING NUMBER:** **REVISION:**

1821 CD 006-C T2







- |  |   |
|--|---|
| <p><b>+TX39.00</b> PROPOSED LEVELS SHOWN IN METRES – <b>TOP OF WALL (TW)</b><br/> <b>WALLS &amp; EDGES HEIGHTS</b> <b>TOP OF EDGE (TE)</b></p> |   |
| <p><b>+39.00</b> PROPOSED PAVING LEVELS SHOWN IN METRES. REFER TO ENGINEERING DRAWINGS FOR LEVELS.</p>   |   |
|   | PROPOSED DRAINAGE PITS. REFER TO ENGINEERING DRAWINGS.  |
|   | PROPOSED BRICK SLOOT TRENCH DRAIN. REFER TO ENGINEERING DRAWINGS.   |
|   | PROPOSED TRENCH DRAINS TO DOORWAYS AND ABOVE JUNCTIONS. REFER TO ARCHITECT & ENGINEERING DRAWINGS.        |
|   | PROPOSED POINT DRAINS AND AGFLO DRAINAGE SYSTEM FOR LANDSCAPE. REFER TO ENGINEERING DRAWINGS FOR DETAILS. |

# E



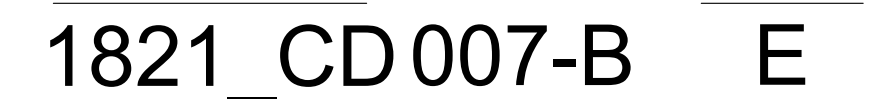



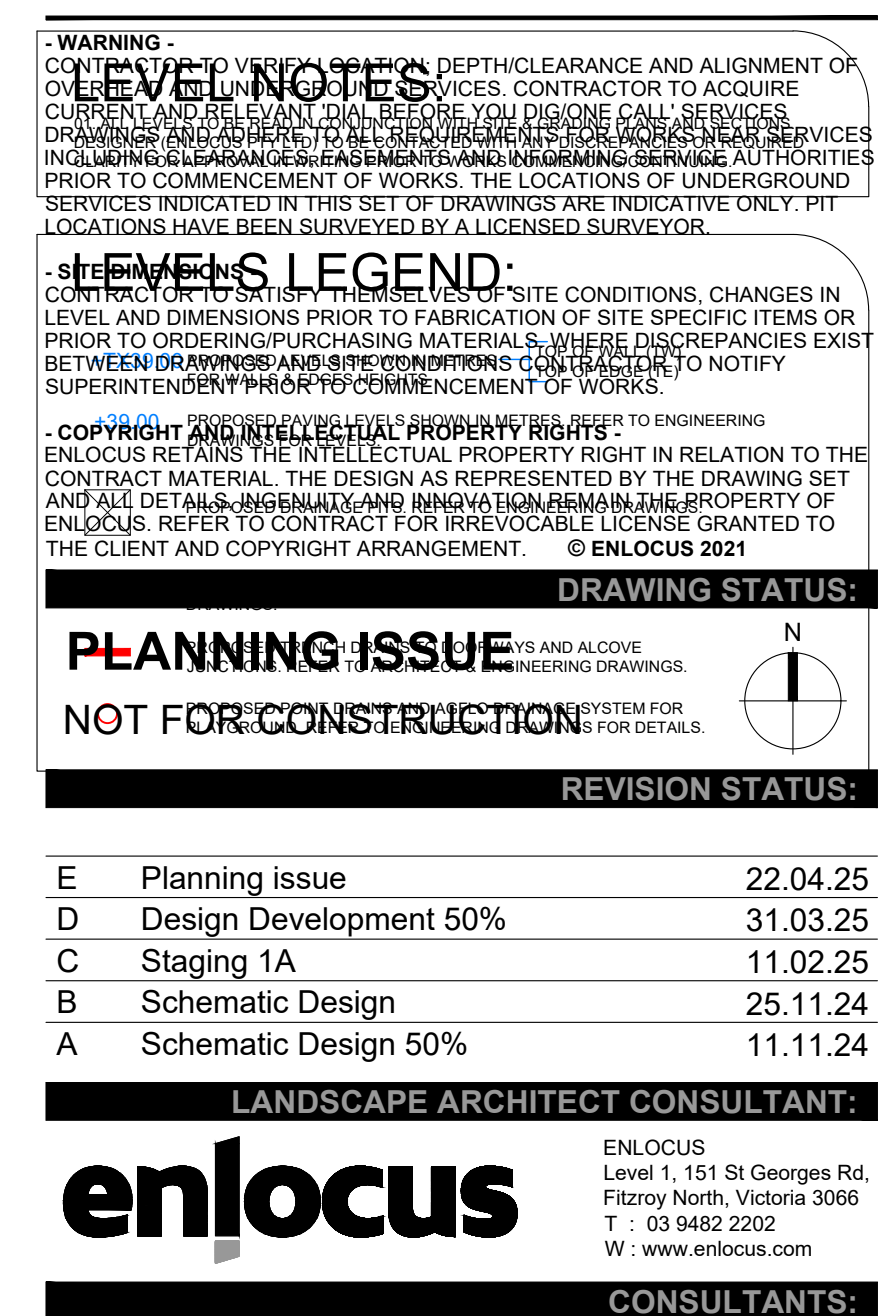


CLIENT NAME:	
MELBOURNE ARCHDIOCESE CATHOLIC SCHOOLS	
PROJECT NAME:	
AQUINAS COLLEGE 46 GREAT RYRIE ST RINGWOOD VIC 3134	
DRAWING TITLE:	
Levels Detailed Plan - C	
SCALE:	1:100
DATE OF ISSUE:	22.04.25
FORMAT / SIZE:	A1
REFERENCE NO:	1821
DESIGN REVIEW:	IC
APPROVAL:	MF
DRAWING NUMBER:	REVISION:
1821 CD 007-C	E



PLANTING NOTES:

01. CONTRACTOR TO VERIFY LOCATION, DEPTH/CLEARANCE AND ALIGNMENT OF ALL OVERHEAD AND UNDERGROUND SERVICES INDICATED ON CURRENT AND RELEVANT 'DIAL BEFORE YOU DIG' ONE CALL SERVICES DRAWINGS CONTRACTOR TO REQUEST ADDITIONAL SERVICES RECORDS FROM COUNCIL, WHERE SERVICES ACCESS FITS, LIGHT POLES, METRE/STAKES ETC EXIST ON SITE CONTRACTOR TO ASSUME GENERAL ALIGNMENT OF UNDERGROUND PIPES, CONDUITS, CABLES ETC AND VERIFY ALIGNMENT AND MARK ON SITE PRIOR TO COMMENCEMENT OF WORKS.
02. LICENSED SURVEYOR TO BE USED TO LOCATE HEIGHT DATUM & SET OUT POINT AS SHOWN ON DRAWINGS PRIOR TO COMMENCEMENT OF WORKS. CONTRACTOR TO INFORM SUPERINTENDENT OF ANY DISCREPANCIES PRIOR TO COMMENCING WORKS.
03. STOCK PILED SITE TOPSOIL TO BE USED WHERE APPROVED BY SUPERINTENDENT. STOCK PILED TOPSOIL TO BE CLEARED OF VEGETATIVE MATTER AND DEBRIS.

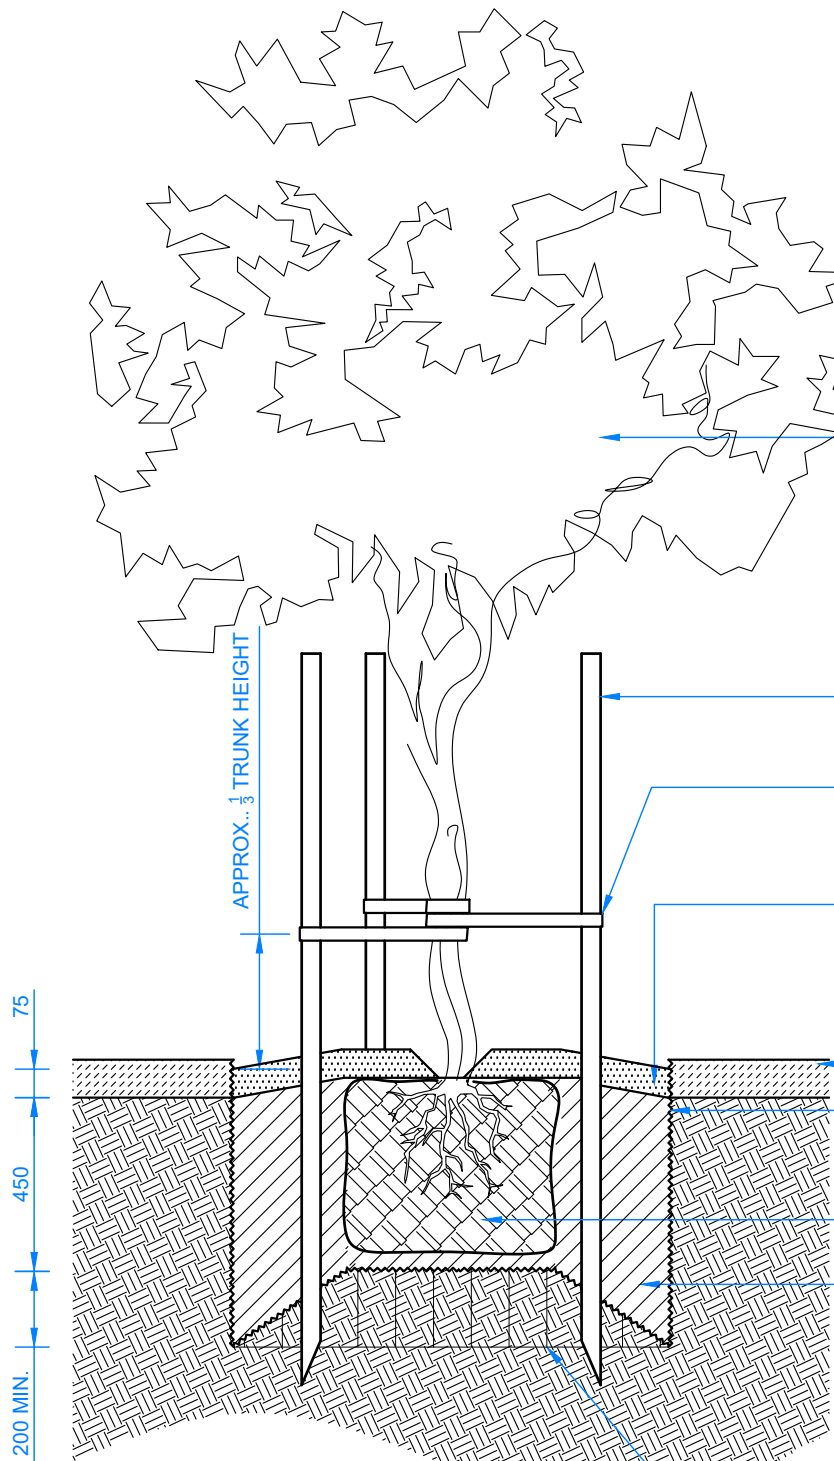

**FERTILIZER NOTES:**  
USE 'ICL OSMOCOTE PRO LOW P, 12-14 MONTHS CONTROLLED RELEASE FERTILIZER' FOR NATIVE PLANTING OR APPROVED EQUIVALENT BY LANDSCAPE ARCHITECT OR SUPERINTENDENT.  
1. APPLY 3 GRAMS PER LITRE. MIX FERTILIZER THOROUGHLY THROUGH PLANTING TOPSOIL UNLESS OTHERWISE RECOMMENDED BY MANUFACTURER.  
2. CONTRACTOR TO PROVIDE SPECIFICATION OF ALL PRODUCTS TO SUPERINTENDENT FOR APPROVAL.

REFER LANDSCAPE PLAN AND PLANTING SCHEDULE FOR SPECIES SELECTION. TREE PLANTED WITH VERTICAL ALIGNMENT, APPROVED BY SUPERINTENDENT. PRUNE DAMAGED/DEAD FOLIAGE AS DIRECTED BY SUPERINTENDENT.

3Nos. 50X50X2400MM HARDWOOD STAKES, SET VERTICALLY AND CLEAR OF ROOTBALL AND MIN 800MM INTO GROUND TO 150MM OF STAKES TO BE PAINT FOR PRESERVATION. STAKES ARE TO BE OFFSET FROM THE NEAREST UNDERGROUND SERVICES A MIN 200MM TO ENSURE NO DAMAGE IS CAUSED TO UNDERGROUND SERVICES.

3Nos. 50MM WIDE HESSIAN TIES WRAPPED AROUND TRUNK @ 1/3 TREE HEIGHT AND STAPLED/NAILED TO STAKES ALLOWING SOME TRUNK MOVEMENT.

75MM ORGANIC 'EUCALYPTUS' MULCH, FINE GRADE, GRADED TO BAS OF TRUNK. REFER TO DETAIL DD401.B. CONTRACTOR TO PROVIDE SPECIFICATION TO SUPERINTENDENT FOR APPROVAL PRIOR TO INSTALLATION.

REFER SURFACE FINISH PLAN DD005A.


ROOTBALL HOLE TO HAVE CULTIVATED EDGE MIN 300MM FROM ROOTBALL. ROOTBALL TO SIT ELEVATED MIN. 200MM FROM BASE OF HOLE, AS SHOWN.

TOP OF ROOTBALL TO BE SET LEVEL WITH COMPACTED CLEAN FILL.

FILL WITH APPROVED IMPORTED SOIL OR AUGMENTED NATIVE EXCAVATED SOIL OR WITH 30% ORGANIC MULCH AND ORGANIC MANURE. REMOVE ALL RUBBLE AND DEBRIS. CONTRACTOR TO PROVIDE SPECIFICATION TO SUPERINTENDENT FOR APPROVAL PRIOR TO INSTALLATION.

RIP SUBSOIL (PARALLEL TO FINAL CONTOURS WHERE POSSIBLE) TO 200MM BELOW ROOT BALL. EXISTING SUBGRADE.

A 400 LARGE TREE - TYPICAL DETAIL SCALE 1:20

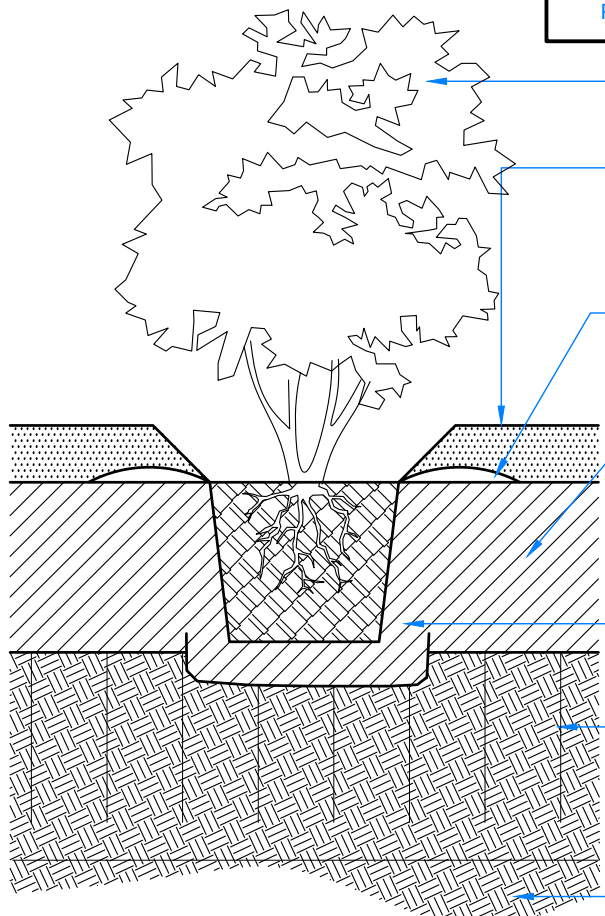

**FERTILIZER NOTES:**  
USE 'ICL OSMOCOTE PRO LOW P, 12-14 MONTHS CONTROLLED RELEASE FERTILIZER' FOR NATIVE PLANTING OR APPROVED EQUIVALENT BY LANDSCAPE ARCHITECT OR SUPERINTENDENT.  
1. APPLY 3 GRAMS PER LITRE. MIX FERTILIZER THOROUGHLY THROUGH PLANTING TOPSOIL UNLESS OTHERWISE RECOMMENDED BY MANUFACTURER.  
2. CONTRACTOR TO PROVIDE SPECIFICATION OF ALL PRODUCTS TO SUPERINTENDENT FOR APPROVAL.

REFER LANDSCAPE PLAN AND PLANTING SCHEDULE FOR SPECIES SELECTION.

75MM ORGANIC 'EUCALYPTUS' MULCH, FINE GRADE, GRADED AS SHOWN FOR WATER CATCHMENT. CONTRACTOR TO PROVIDE SPECIFICATION TO SUPERINTENDENT FOR APPROVAL PRIOR TO INSTALLATION.


MOUNTED TOPSOIL BERM AROUND BASE OF SHRUB, AS SHOWN.

225MM IMPORTED TOPSOIL, APPROVED ON SITE. COMPACT LIGHTLY AND UNIFORMLY IN 150 MM LAYERS. REFER TO TECHNICAL SPECIFICATIONS. CONTRACTOR TO PROVIDE SPECIFICATION TO SUPERINTENDENT FOR APPROVAL PRIOR TO INSTALLATION.

FILL WITH APPROVED IMPORTED SOIL OR AUGMENTED NATIVE EXCAVATED SOIL OR WITH 30% ORGANIC MULCH AND ORGANIC MANURE. REMOVE ALL RUBBLE AND DEBRIS. CONTRACTOR TO PROVIDE SPECIFICATION TO SUPERINTENDENT FOR APPROVAL PRIOR TO INSTALLATION.

RIP SUBSOIL (PARALLEL TO FINAL CONTOURS WHERE POSSIBLE) TO THE FOLLOWING DEPTHS:  
- COMPACTED SUBSOIL: 300 MM.  
- HEAVILY COMPACTED CLAY SUBSOIL: 450 MM. REFER TO TECHNICAL SPECIFICATION. EXISTING SUBGRADE.

B 400 SHRUB - TYPICAL DETAIL SCALE 1:10

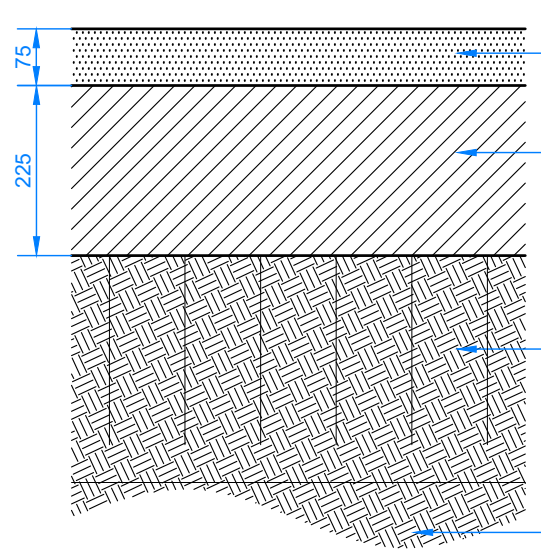

**FERTILIZER NOTES:**  
USE 'ICL OSMOCOTE PRO LOW P, 12-14 MONTHS CONTROLLED RELEASE FERTILIZER' FOR NATIVE PLANTING OR APPROVED EQUIVALENT BY LANDSCAPE ARCHITECT OR SUPERINTENDENT.  
1. APPLY 3 GRAMS PER LITRE. MIX FERTILIZER THOROUGHLY THROUGH PLANTING TOPSOIL UNLESS OTHERWISE RECOMMENDED BY MANUFACTURER.  
2. CONTRACTOR TO PROVIDE SPECIFICATION OF ALL PRODUCTS TO SUPERINTENDENT FOR APPROVAL.

75MM ORGANIC 'EUCALYPTUS' MULCH, FINE GRADE. CONTRACTOR TO PROVIDE SPECIFICATION TO SUPERINTENDENT FOR APPROVAL PRIOR TO INSTALLATION.


225MM IMPORTED TOPSOIL (SANDY LOAM) (OR WITH INCORPORATION FERTILIZER. CONTRACTOR TO PROVIDE SPECIFICATION TO SUPERINTENDENT FOR APPROVAL PRIOR TO INSTALLATION.

RIP SUBSOIL (PARALLEL TO FINAL CONTOURS WHERE POSSIBLE) TO THE FOLLOWING DEPTHS:  
- COMPACTED SUBSOIL: 300 MM.  
- HEAVILY COMPACTED CLAY SUBSOIL: 450 MM. REFER TO TECHNICAL SPECIFICATION. EXISTING SUBGRADE.

C 400 MULCH - TYPICAL DETAIL SCALE 1:10

This copied document to be made available for the sole purpose of enabling its consideration and review as part of a planning process under the Planning and Environment Act 1987. The document must not be used for any purpose which may breach any copyright

ADVERTISED PLAN

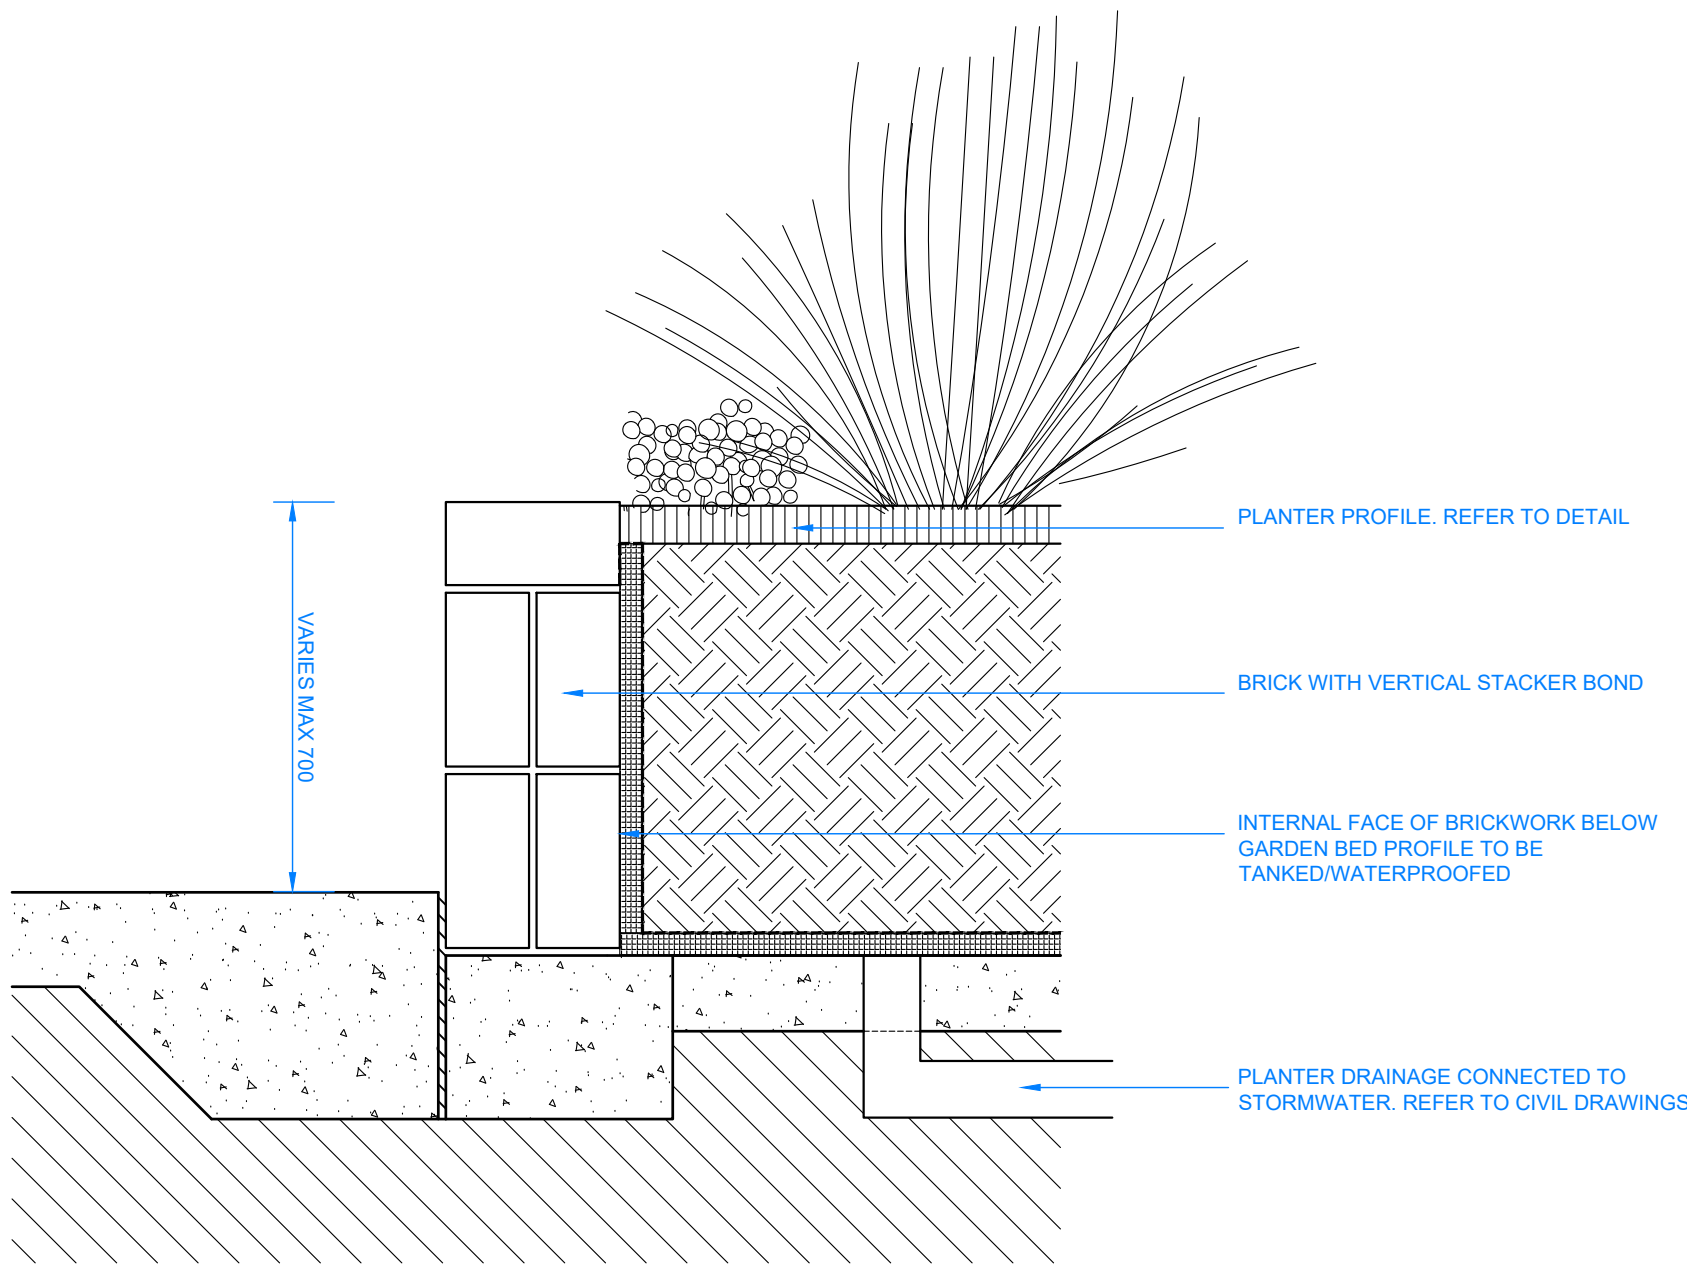

E 220 BRICKWORK WALL - TYPE 1 PLANTER SCALE 1:10

PLANTING BED SUBSOIL NOTES:

PLANTING BEDS SUBSOIL PREPERATION EXCAVATE AS REQUIRED TO BRING THE SUBSOIL TO AT LEAST 300MM BELOW FINISHED DESIGN LEVELS.

UNEXCAVATED AREA 300MM OR MORE BELOW FINISHED LEVELS TO HAVE WEEDS, ROOTS, BUILDER'S RUBBISH AND OTHER DEBRIS REMOVED.

RIPPING  
RIP PARALLEL TO THE FINAL CONTOURS WHEREVER POSSIBLE. DO NOT RIP WHEN THE SUBSOIL IS WET OR PLASTIC. DO NOT RIP WITHIN THE DRIPLINE OF TREES AND SHRUBS TO BE RETAINED.

- RIP COMPACTED SUBSOIL: 300MM
- RIP HEAVILY COMPACTED CLAY SUBSOIL: 450MM

REFER TO SPECIFICATION

- CONTRACTOR TO PROVIDE SAMPLE AREA (AS INDICATED ON DRAWINGS) OF SUBSOIL PREPARATION (RIPPING, COMPACTION, CULTIVATION) AS PER TECHNICAL SPECIFICATION. SAMPLE AREA TO BE APPROVED BY SUPERINTENDENT.
- POST APPROVAL OF SAMPLE AREA CONTRACTOR TO TAKE AND PROVIDE ONGOING PHOTOGRAPHIC RECORD OF SUBGRADE PREPERATION FOR ALL AREAS.

TOPSOIL NOTES:

SITE TOPSOIL EXCAVATED FROM THE SITE WHICH CONTAINS ORGANIC MATTER, SUPPORTS PLANT LIFE, IS TO BE FREE OF:

- STONES > 25MM DIAMETER
- CLAY LUMPS > 75MM DIAMETER
- WEEDS AND TREE ROOTS
- STICKS AND RUBBISH
- MATERIAL TOXIC TO PLANTS

IMPORTED TOPSOILS TO BE SIMILAR TO NATURALLY OCCURRING LOCAL TOPSOIL, SUITABLE FOR THE ESTABLISHMENT AND ON-GOING VIABILITY OF THE SELECTED VEGETATION, FREE OF WEED PROPAGULES, STONES AND CONTAMINANTS.

REFER TO SPECIFICATION

- CONTRACTOR TO PROVIDE SAMPLE AREA (AS INDICATED ON DRAWINGS) PLACING OF TOPSOIL IN ACCORDANCE WITH DETAILS AND TECHNICAL SPECIFICATION FOR APPROVAL BY SUPERINTENDENT.
- POST APPROVAL OF SAMPLE AREA CONTRACTOR TO TAKE AND PROVIDE ONGOING PHOTOGRAPHIC RECORD OF PLACEMENT OF TOPSOIL FOR ALL AREAS.

**-WARNING -**  
CONTRACTOR TO VERIFY LOCATION, DEPTH/CLEARANCE AND ALIGNMENT OF OVERHEAD AND UNDERGROUND SERVICES. CONTRACTOR TO ACQUIRE CURRENT AND RELEVANT 'DIAL BEFORE YOU DIG' ONE CALL SERVICES DRAWINGS AND ADHERE TO ALL REQUIREMENTS FOR WORKS NEAR SERVICES INCLUDING CLEARANCES, EASEMENTS AND INFORMING SERVICE AUTHORITIES PRIOR TO COMMENCEMENT OF WORKS. THE LOCATIONS OF UNDERGROUND SERVICES INDICATED IN THIS SET OF DRAWINGS ARE INDICATIVE ONLY. PIT LOCATIONS HAVE BEEN SURVEYED BY A LICENSED SURVEYOR.

**- SITE DIMENSIONS -**  
CONTRACTOR TO SATISFY THEMSELVES OF SITE CONDITIONS, CHANGES IN LEVEL AND DIMENSIONS PRIOR TO FABRICATION OF SITE SPECIFIC ITEMS OR PRIOR TO ORDERING/PURCHASING MATERIALS. WHERE DISCREPANCIES EXIST BETWEEN DRAWINGS AND SITE CONDITIONS CONTRACTOR TO NOTIFY SUPERINTENDENT PRIOR TO COMMENCEMENT OF WORKS.

**-COPYRIGHT AND INTELLECTUAL PROPERTY RIGHTS -**  
ENLOCUS RETAINS THE INTELLECTUAL PROPERTY RIGHT IN RELATION TO THE CONTRACT MATERIAL. THE DESIGN AS REPRESENTED BY THE DRAWING SET AND ALL DETAILS, INGENUITY AND INNOVATION REMAIN THE PROPERTY OF ENLOCUS. REFER TO CONTRACT FOR IRREVOCABLE LICENSE GRANTED TO THE CLIENT AND COPYRIGHT ARRANGEMENT. © ENLOCUS 2021

DRAWING STATUS:

PLANNING ISSUE

NOT FOR CONSTRUCTION

REVISION STATUS:

E	Planning issue	22.04.25
D	Design Development 50%	31.03.25
C	Staging 1A	11.02.25
B	Schematic Design	25.11.24
A	Schematic Design 50%	11.11.24

LANDSCAPE ARCHITECT CONSULTANT:

**enlocus**

ENLOCUS  
Level 1, 151 St Georges Rd,  
Fitzroy North, Victoria 3066  
T : 03 9482 2202  
W : www.enlocus.com

CONSULTANTS:

CLIENT NAME:

MELBOURNE ARCHDIOCESE  
CATHOLIC SCHOOLS

PROJECT NAME:

AQUINAS COLLEGE  
46 GREAT RYRIE ST  
RINGWOOD VIC 3134

DRAWING TITLE:

Planting Details

SCALE:	N/A	DATE OF ISSUE:	22.04.25
FORMAT / SIZE:	A1	REFERENCE NO:	1821
DESIGN REVIEW:	IC	APPROVAL:	MF

DRAWING NUMBER:

1821\_CD 400

REVISION:

E