



SWEEP PATH KEY	
	VEHICLE CENTRE LINE
	VEHICLE TYRE PATH
	VEHICLE BODY PATH
	300mm CLEARANCE FROM VEHICLE BODY
ASSUMED SPEED 5km/h	

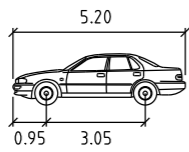


B99 6.3mR metres
 Width : 1.94
 Track : 1.77
 Lock to Lock Time : 6.0
 Steering Angle : 34.0

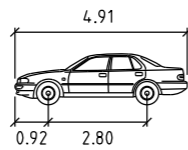

B85 metres
 Width : 1.87
 Track : 1.77
 Lock to Lock Time : 6.0
 Steering Angle : 34.0

UNIT DESCRIPTION

- CARPARK
- CORE
- SERVICES


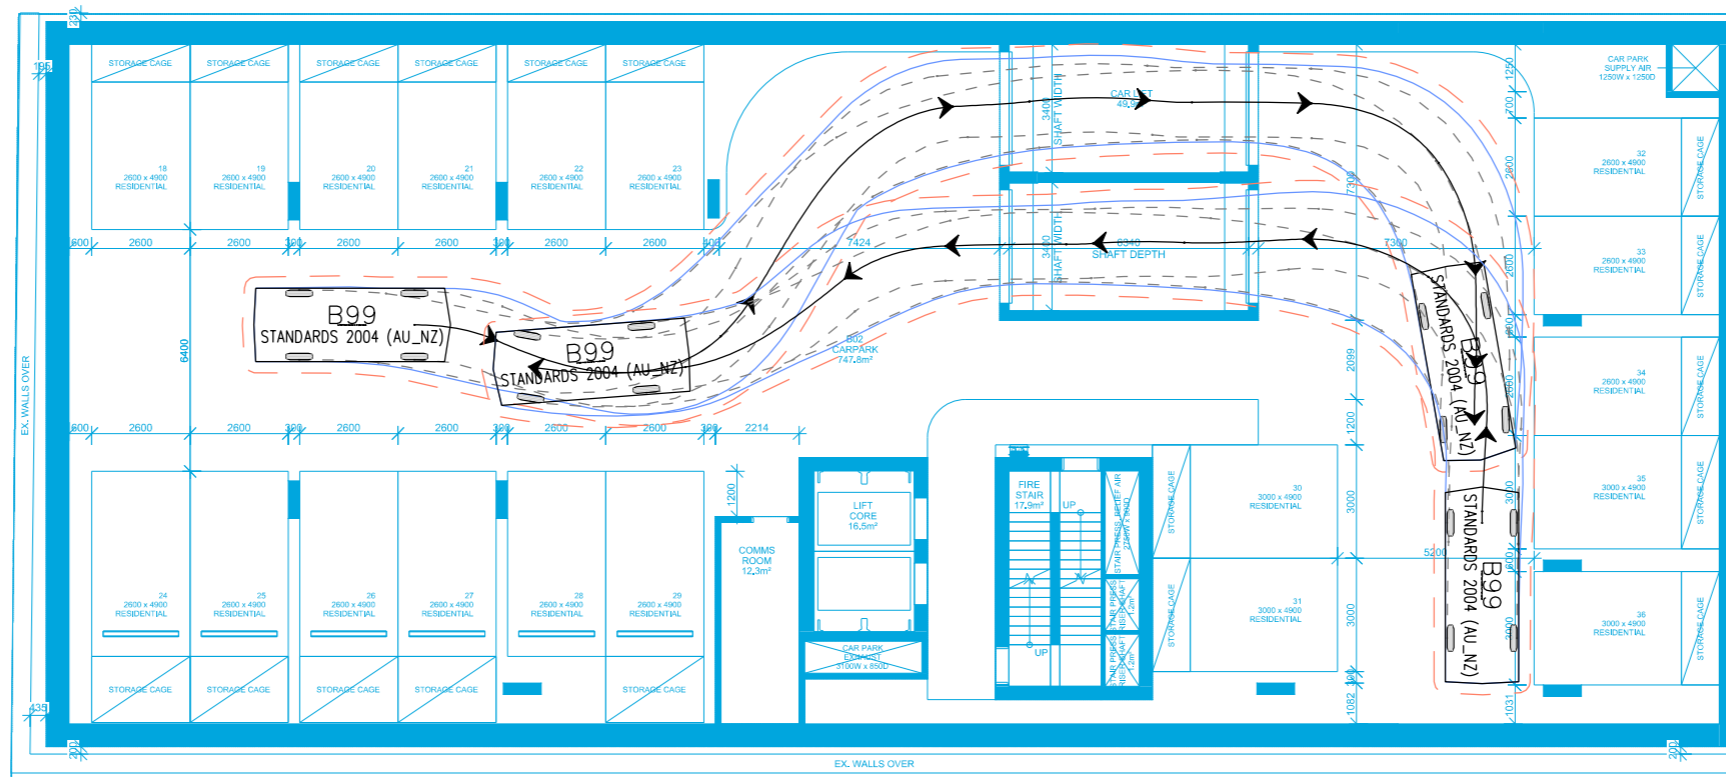


This copied document to be made available for the sole purpose of enabling its consideration and review as part of a planning process under the Planning and Environment Act 1987. The document must not be used for any purpose which may breach any copyright

ADVERTISED PLAN

SWEPT PATH KEY



	VEHICLE CENTRE LINE
	VEHICLE TYRE PATH
	VEHICLE BODY PATH
	300mm CLEARANCE FROM VEHICLE BODY
ASSUMED SPEED 5km/h	

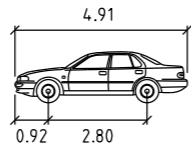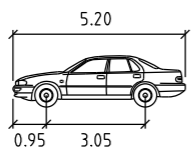

Vehicle	Width (metres)	Track (metres)	Lock to Lock Time	Steering Angle
B99 6.3mR	: 1.94	: 1.77	: 6.0	: 34.0
B85	: 1.87	: 1.77	: 6.0	: 34.0

UNIT DESCRIPTION


- CARPARK
- CORE
- SERVICES

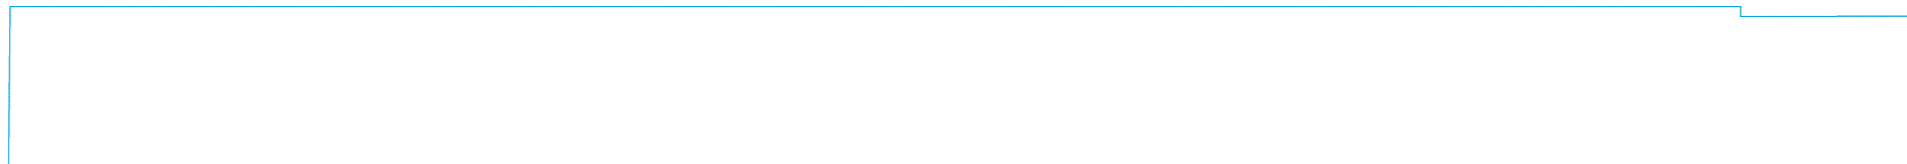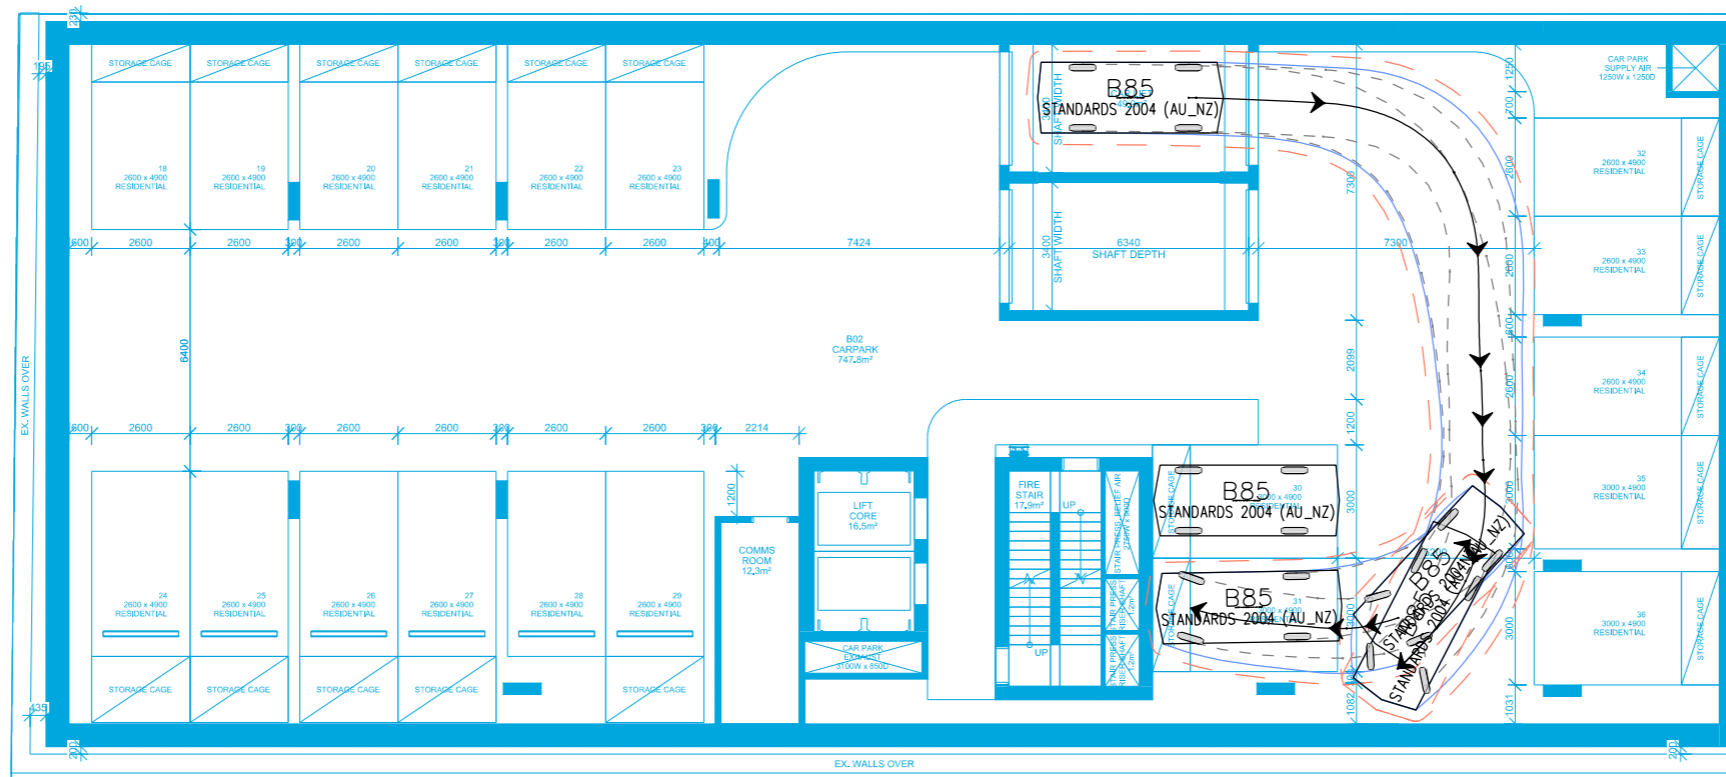


This copied document to be made available for the sole purpose of enabling its consideration and review as part of a planning process under the Planning and Environment Act 1987. The document must not be used for any purpose which may breach any copyright

ADVERTISED PLAN

SWEPT PATH KEY	
	VEHICLE CENTRE LINE
	VEHICLE TYRE PATH
	VEHICLE BODY PATH
	300mm CLEARANCE FROM VEHICLE BODY
ASSUMED SPEED 5km/h	

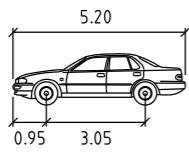



B99 6.3mR metres
 Width : 1.94
 Track : 1.77
 Lock to Lock Time : 6.0
 Steering Angle : 34.0

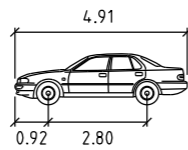

B85 metres
 Width : 1.87
 Track : 1.77
 Lock to Lock Time : 6.0
 Steering Angle : 34.0

UNIT DESCRIPTION


- CARPARK
- CORE
- SERVICES

 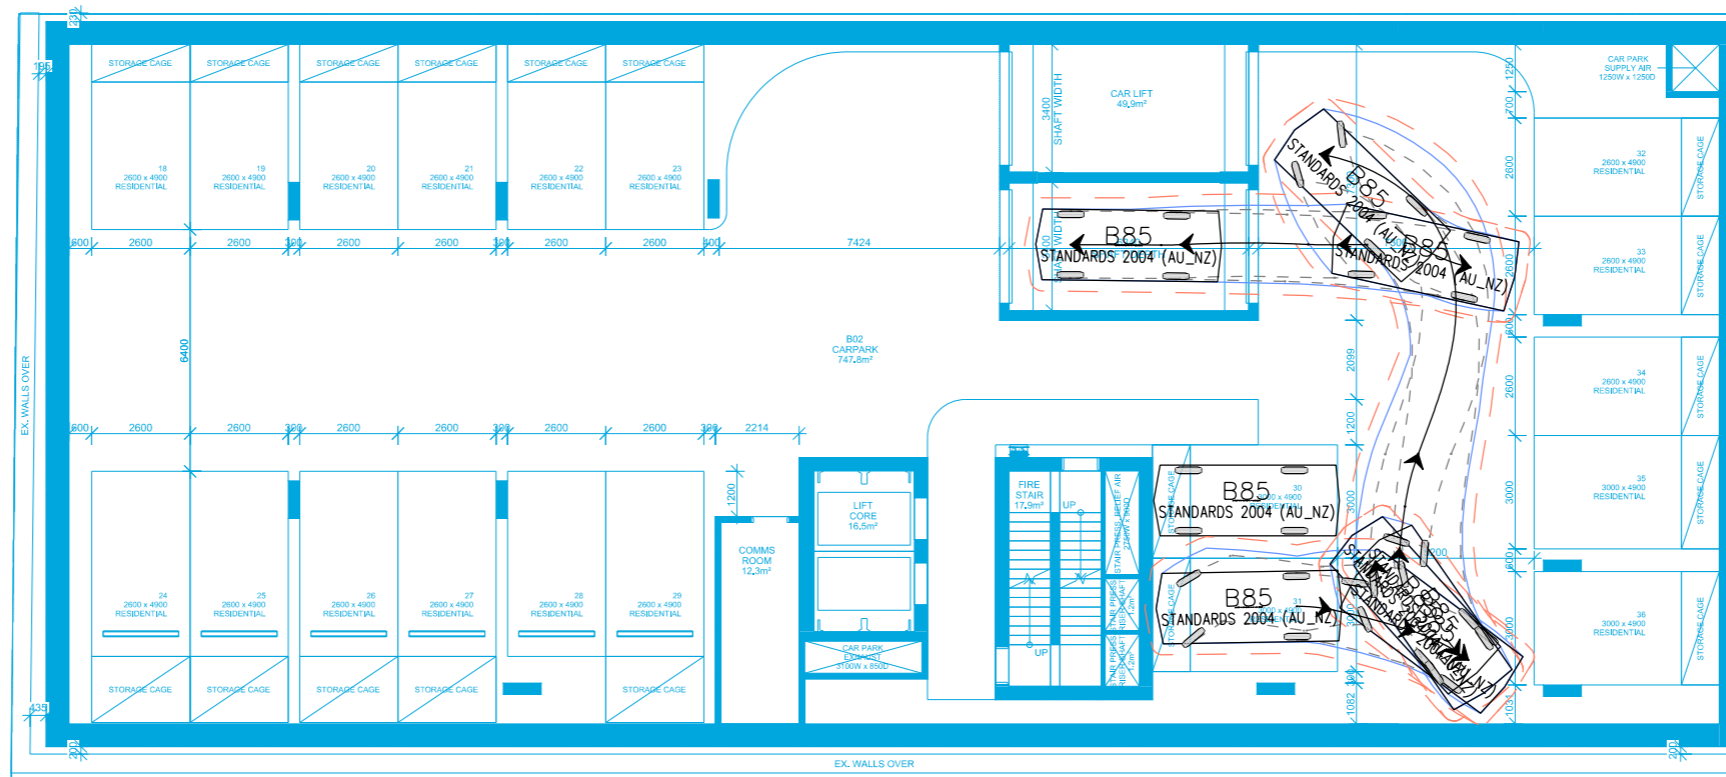


This copied document to be made available for the sole purpose of enabling its consideration and review as part of a planning process under the Planning and Environment Act 1987. The document must not be used for any purpose which may breach any copyright

ADVERTISED PLAN

SWEEP PATH KEY	
	VEHICLE CENTRE LINE
	VEHICLE TYRE PATH
	VEHICLE BODY PATH
	300mm CLEARANCE FROM VEHICLE BODY
ASSUMED SPEED 5km/h	

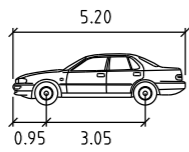


B99 6.3mR metres
 Width : 1.94
 Track : 1.77
 Lock to Lock Time : 6.0
 Steering Angle : 34.0

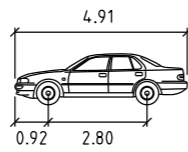

B85 metres
 Width : 1.87
 Track : 1.77
 Lock to Lock Time : 6.0
 Steering Angle : 34.0

UNIT DESCRIPTION

- CARPARK
- CORE
- SERVICES

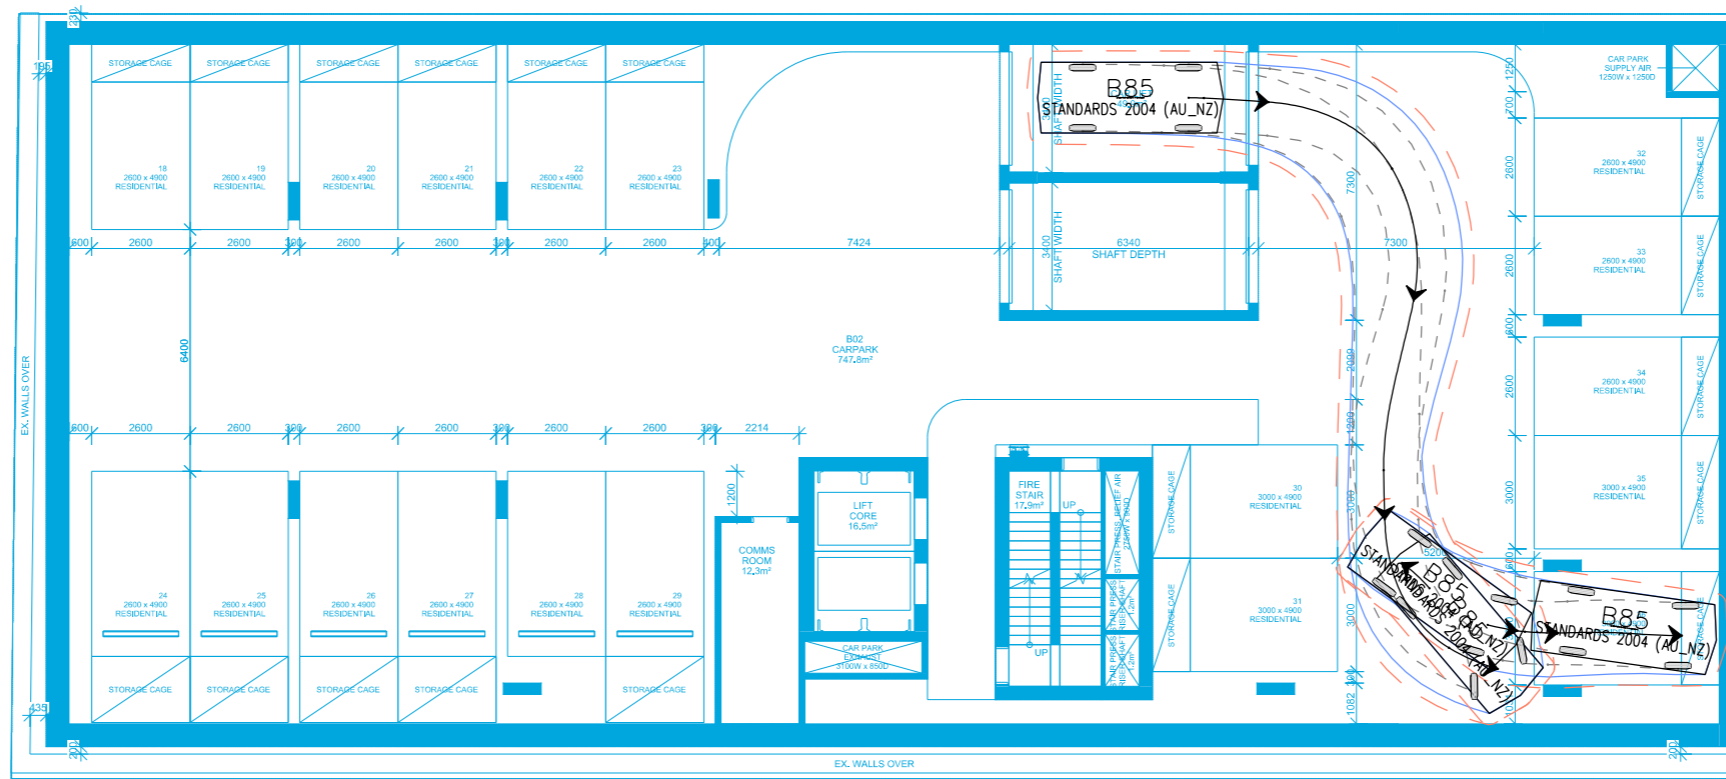


This copied document to be made available for the sole purpose of enabling its consideration and review as part of a planning process under the Planning and Environment Act 1987. The document must not be used for any purpose which may breach any copyright


ADVERTISED PLAN

SWEPT PATH KEY

	VEHICLE CENTRE LINE
	VEHICLE TYRE PATH
	VEHICLE BODY PATH
	300mm CLEARANCE FROM VEHICLE BODY
ASSUMED SPEED 5km/h	

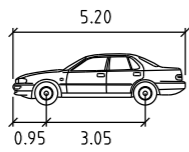



B99 6.3mR metres
 Width : 1.94
 Track : 1.77
 Lock to Lock Time : 6.0
 Steering Angle : 34.0

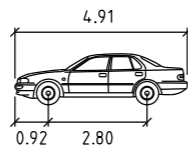

B85 metres
 Width : 1.87
 Track : 1.77
 Lock to Lock Time : 6.0
 Steering Angle : 34.0



UNIT DESCRIPTION

	CARPARK
	CORE
	SERVICES

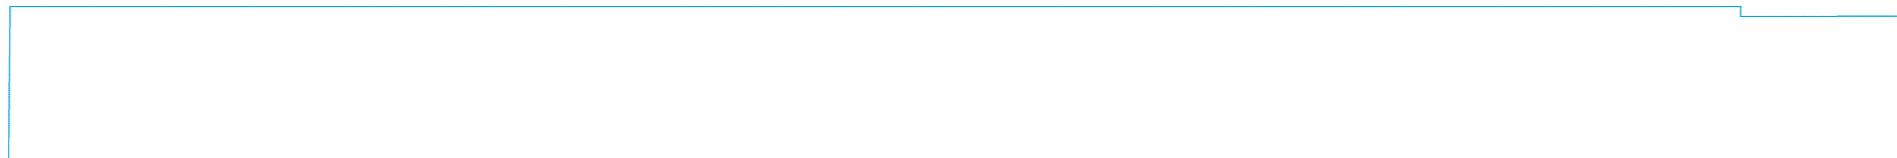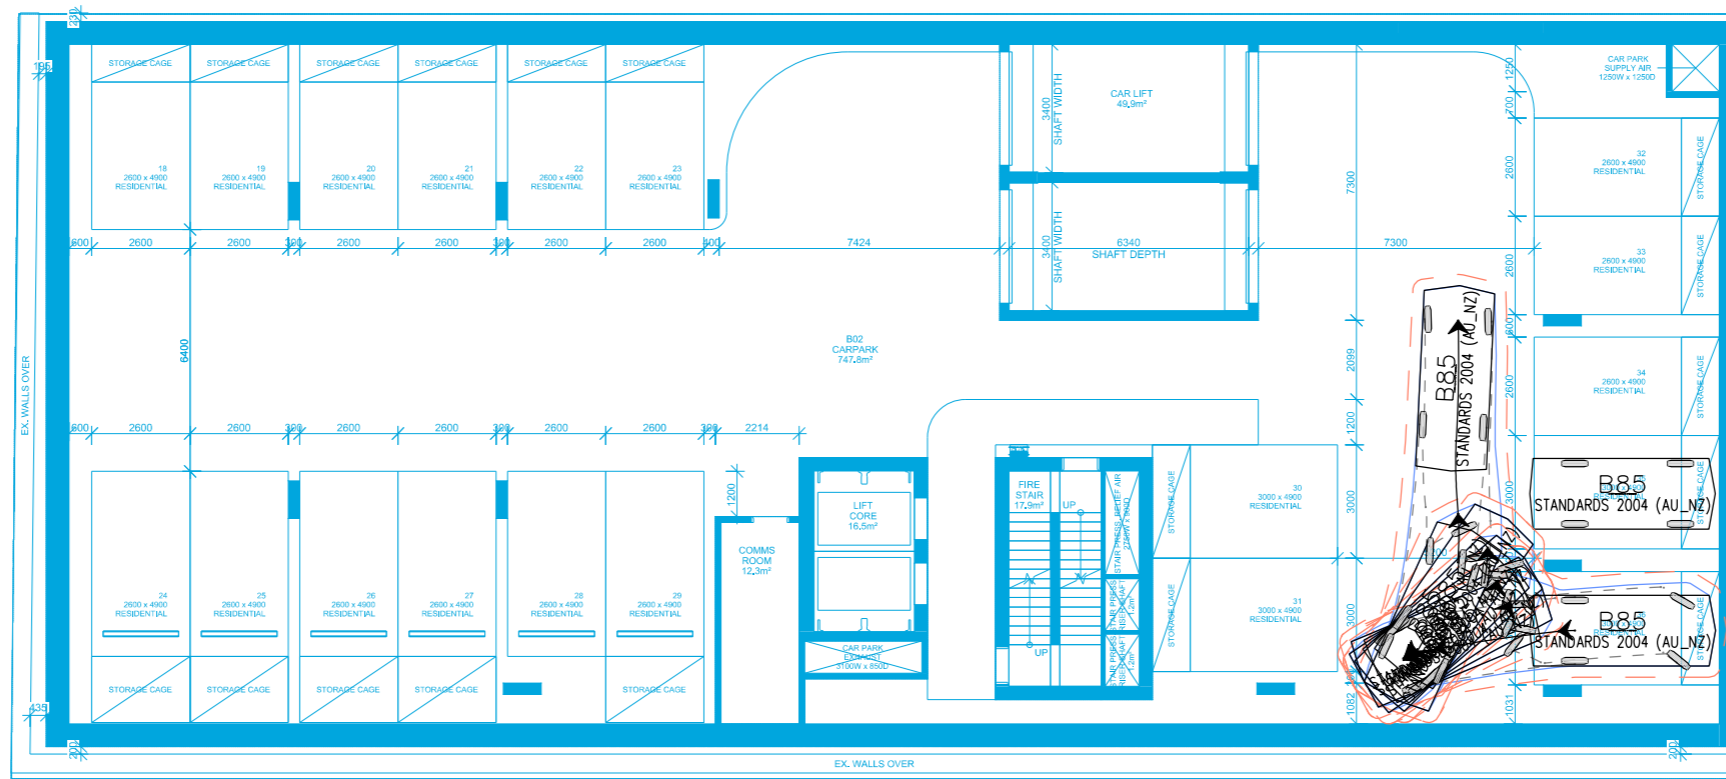


This copied document to be made available for the sole purpose of enabling its consideration and review as part of a planning process under the Planning and Environment Act 1987. The document must not be used for any purpose which may breach any copyright

ADVERTISED PLAN

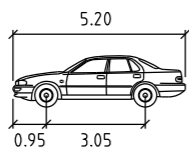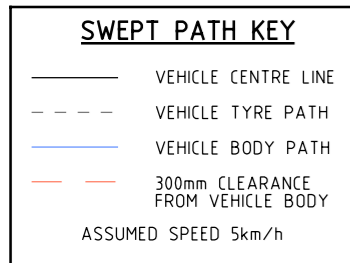


B99 6.3mR metres

Width : 1.94
Track : 1.77
Lock to Lock Time : 6.0
Steering Angle : 34.0

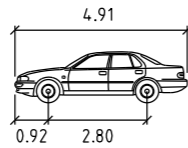

B85 metres

Width : 1.87
Track : 1.77
Lock to Lock Time : 6.0
Steering Angle : 34.0

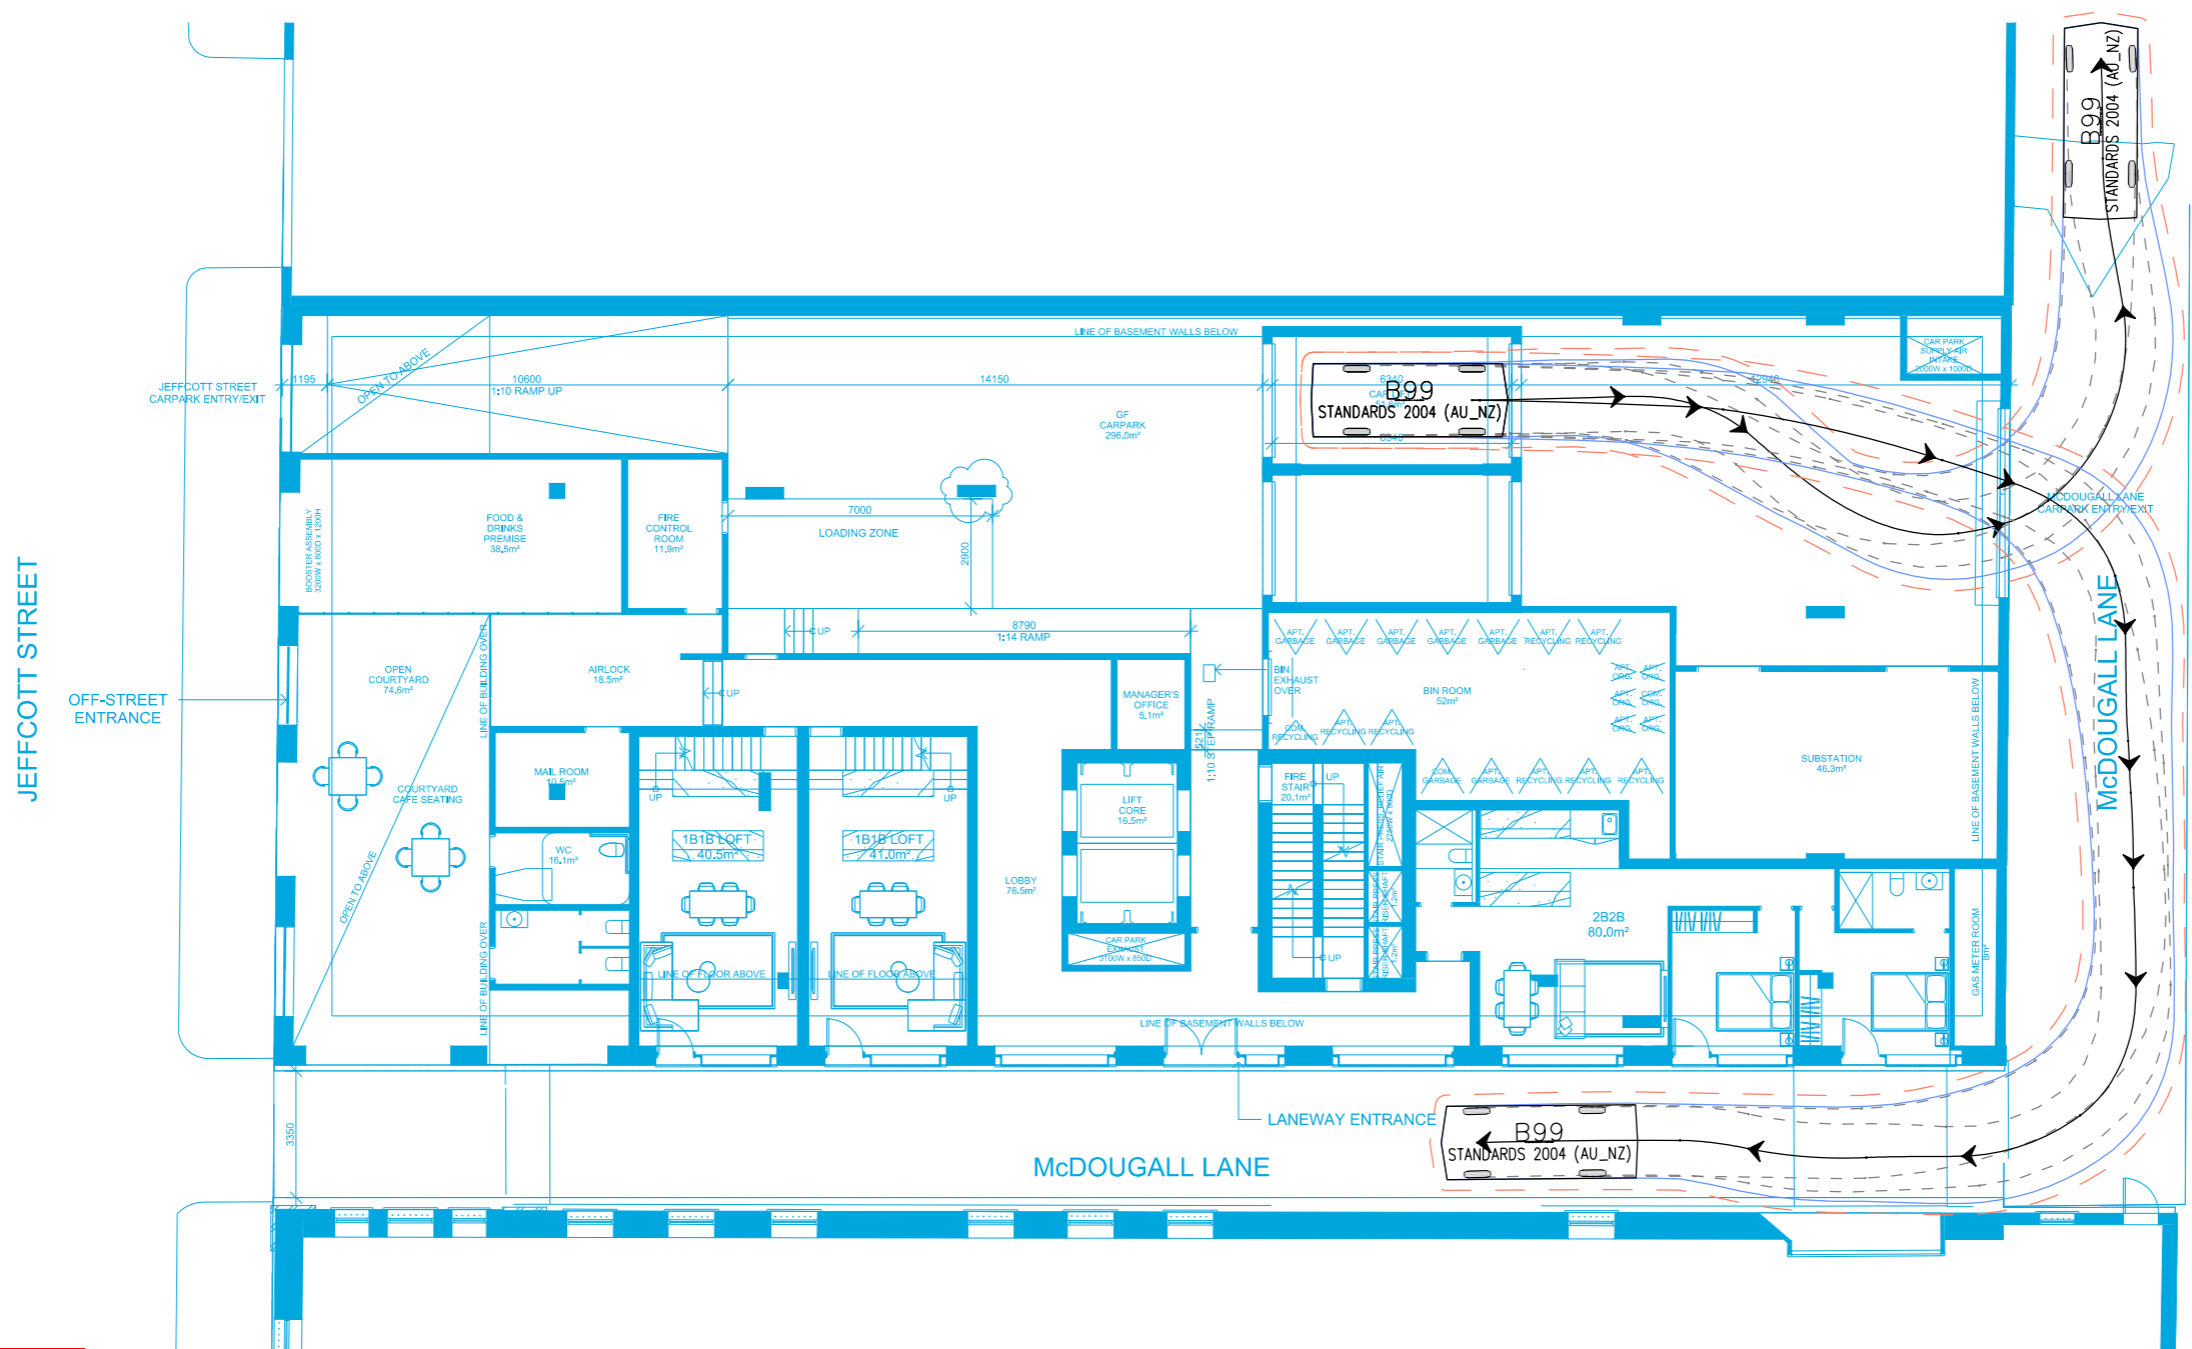


- UNIT DESCRIPTION**
- 1 BED & 1 BATH LOFT
 - 2 BED & 2 BATH
 - AMENITY
 - CARPARK
 - CIRCULATION
 - COMMUNAL
 - CORE
 - PUBLIC ZONE
 - RETAIL
 - SERVICES


This copied document to be made available for the sole purpose of enabling its consideration and review as part of a planning process under the Planning and Environment Act 1987. The document must not be used for any purpose which may breach any copyright

ADVERTISED PLAN


SWEPT PATH KEY	
	VEHICLE CENTRE LINE
	VEHICLE TYRE PATH
	VEHICLE BODY PATH
	300mm CLEARANCE FROM VEHICLE BODY
ASSUMED SPEED 5km/h	

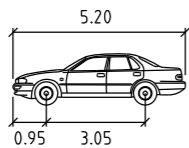

B99 6.3mR metres
 Width : 1.94
 Track : 1.77
 Lock to Lock Time : 6.0
 Steering Angle : 34.0

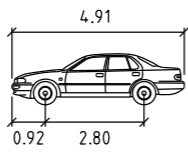

B85 metres
 Width : 1.87
 Track : 1.77
 Lock to Lock Time : 6.0
 Steering Angle : 34.0

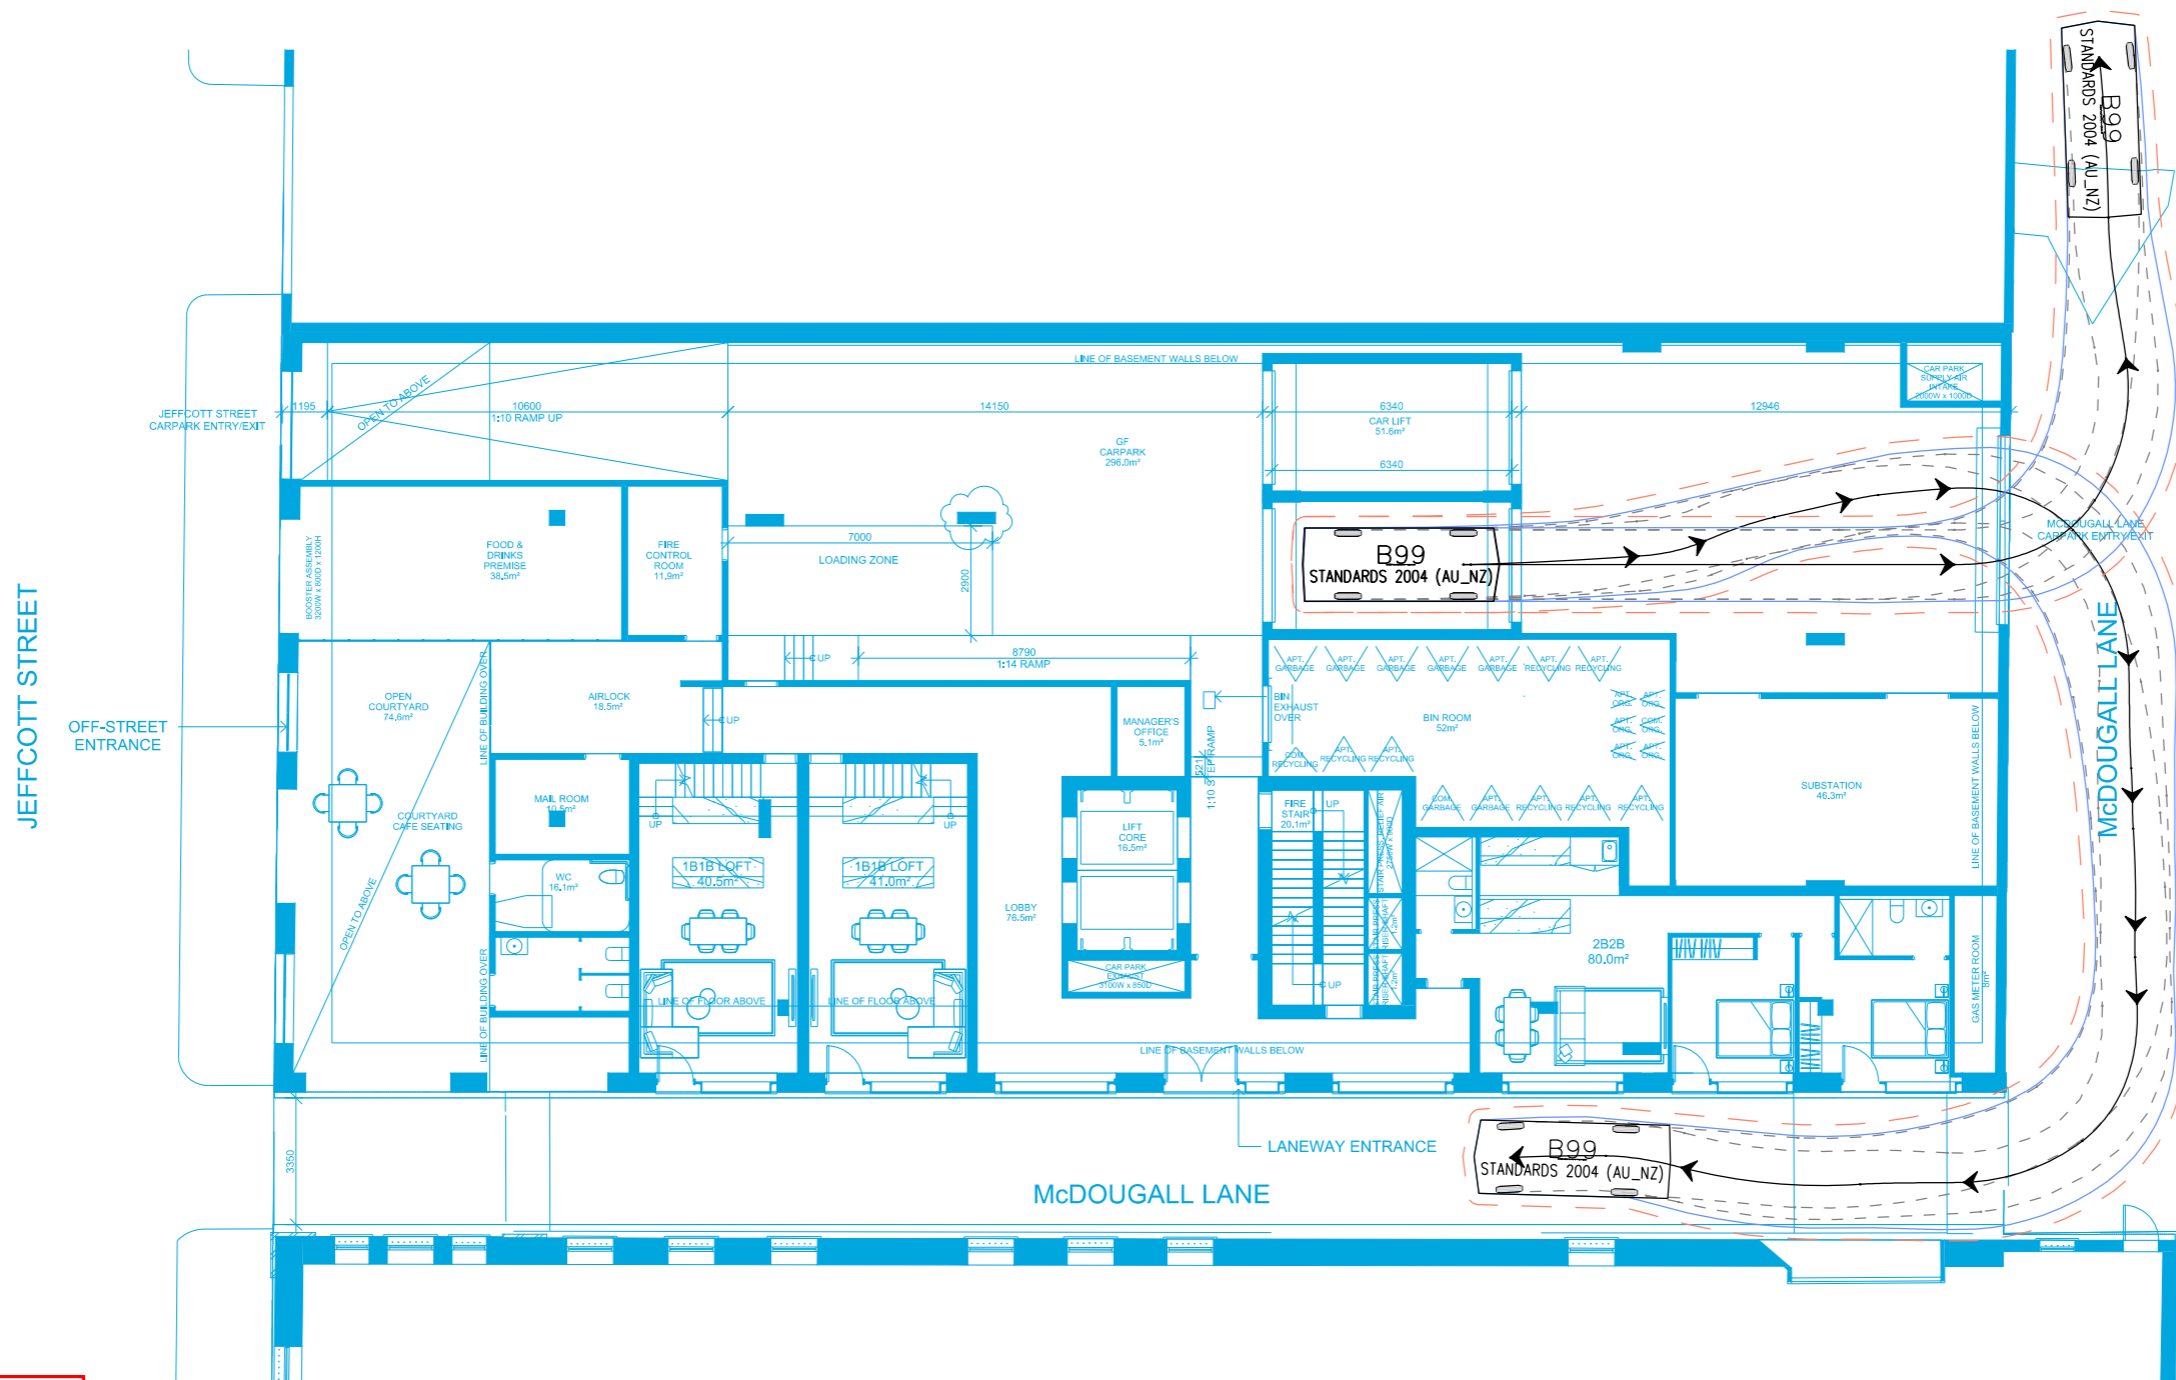


- UNIT DESCRIPTION
- 1 BED & 1 BATH LOFT
 - 2 BED & 2 BATH
 - AMENITY
 - CARPARK
 - CIRCULATION
 - COMMUNAL
 - CORE
 - PUBLIC ZONE
 - RETAIL
 - SERVICES


This copied document to be made available for the sole purpose of enabling its consideration and review as part of a planning process under the Planning and Environment Act 1987. The document must not be used for any purpose which may breach any copyright

ADVERTISED PLAN


SWEPT PATH KEY	
	VEHICLE CENTRE LINE
	VEHICLE TYRE PATH
	VEHICLE BODY PATH
	300mm CLEARANCE FROM VEHICLE BODY
ASSUMED SPEED 5km/h	

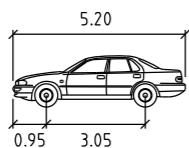


B99 6.3mR metres
 Width : 1.94
 Track : 1.77
 Lock to Lock Time : 6.0
 Steering Angle : 34.0

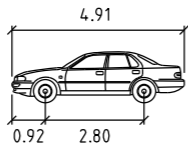

B85 metres
 Width : 1.87
 Track : 1.77
 Lock to Lock Time : 6.0
 Steering Angle : 34.0

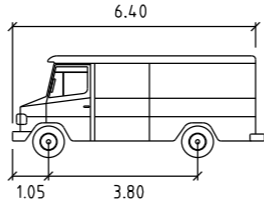



SRV metres
 Width : 2.30
 Track : 2.30
 Lock to Lock Time : 6.0
 Steering Angle : 38.0

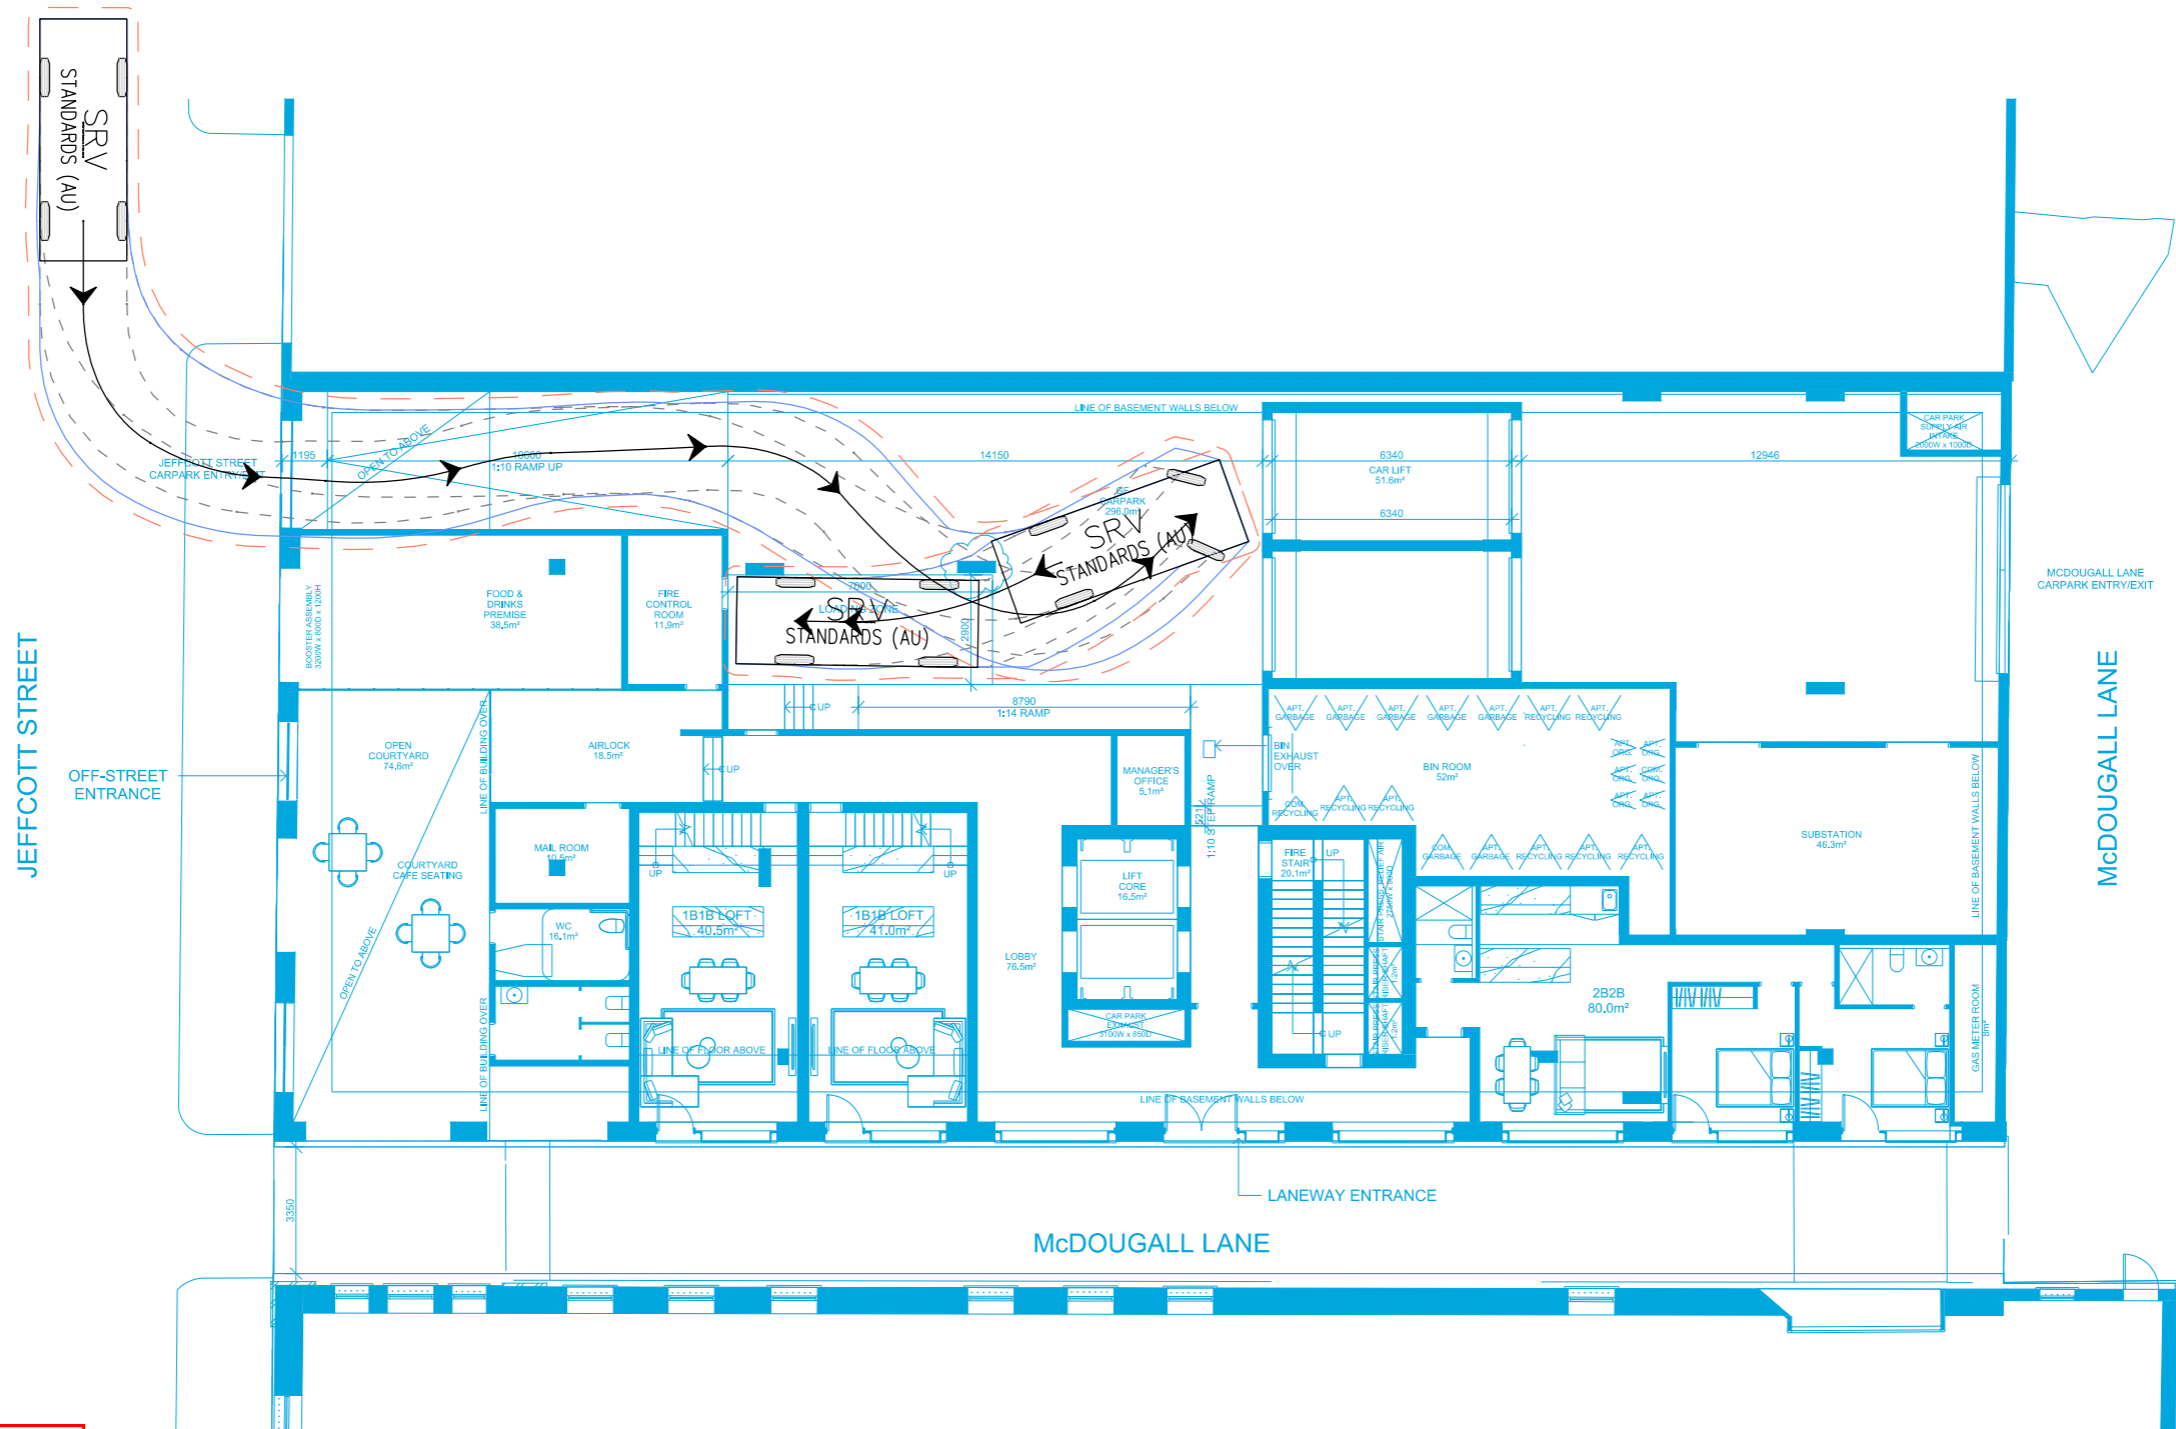

- UNIT DESCRIPTION
- 1 BED & 1 BATH LOFT
 - 2 BED & 2 BATH
 - AMENITY
 - CARPARK
 - CIRCULATION
 - COMMUNAL
 - CORE
 - PUBLIC ZONE
 - RETAIL
 - SERVICES


This copied document to be made available for the sole purpose of enabling its consideration and review as part of a planning process under the Planning and Environment Act 1987. The document must not be used for any purpose which may breach any copyright

ADVERTISED PLAN

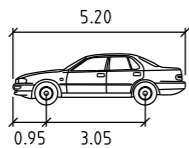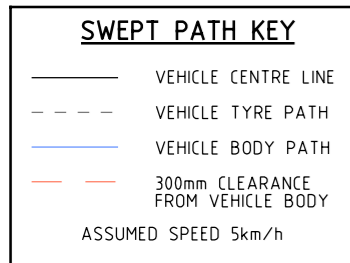


B99 6.3mR metres

Width : 1.94
Track : 1.77
Lock to Lock Time : 6.0
Steering Angle : 34.0

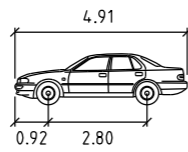


B85 metres

Width : 1.87
Track : 1.77
Lock to Lock Time : 6.0
Steering Angle : 34.0

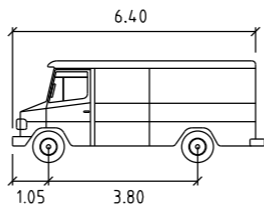

SRV metres

Width : 2.30
Track : 2.30
Lock to Lock Time : 6.0
Steering Angle : 38.0

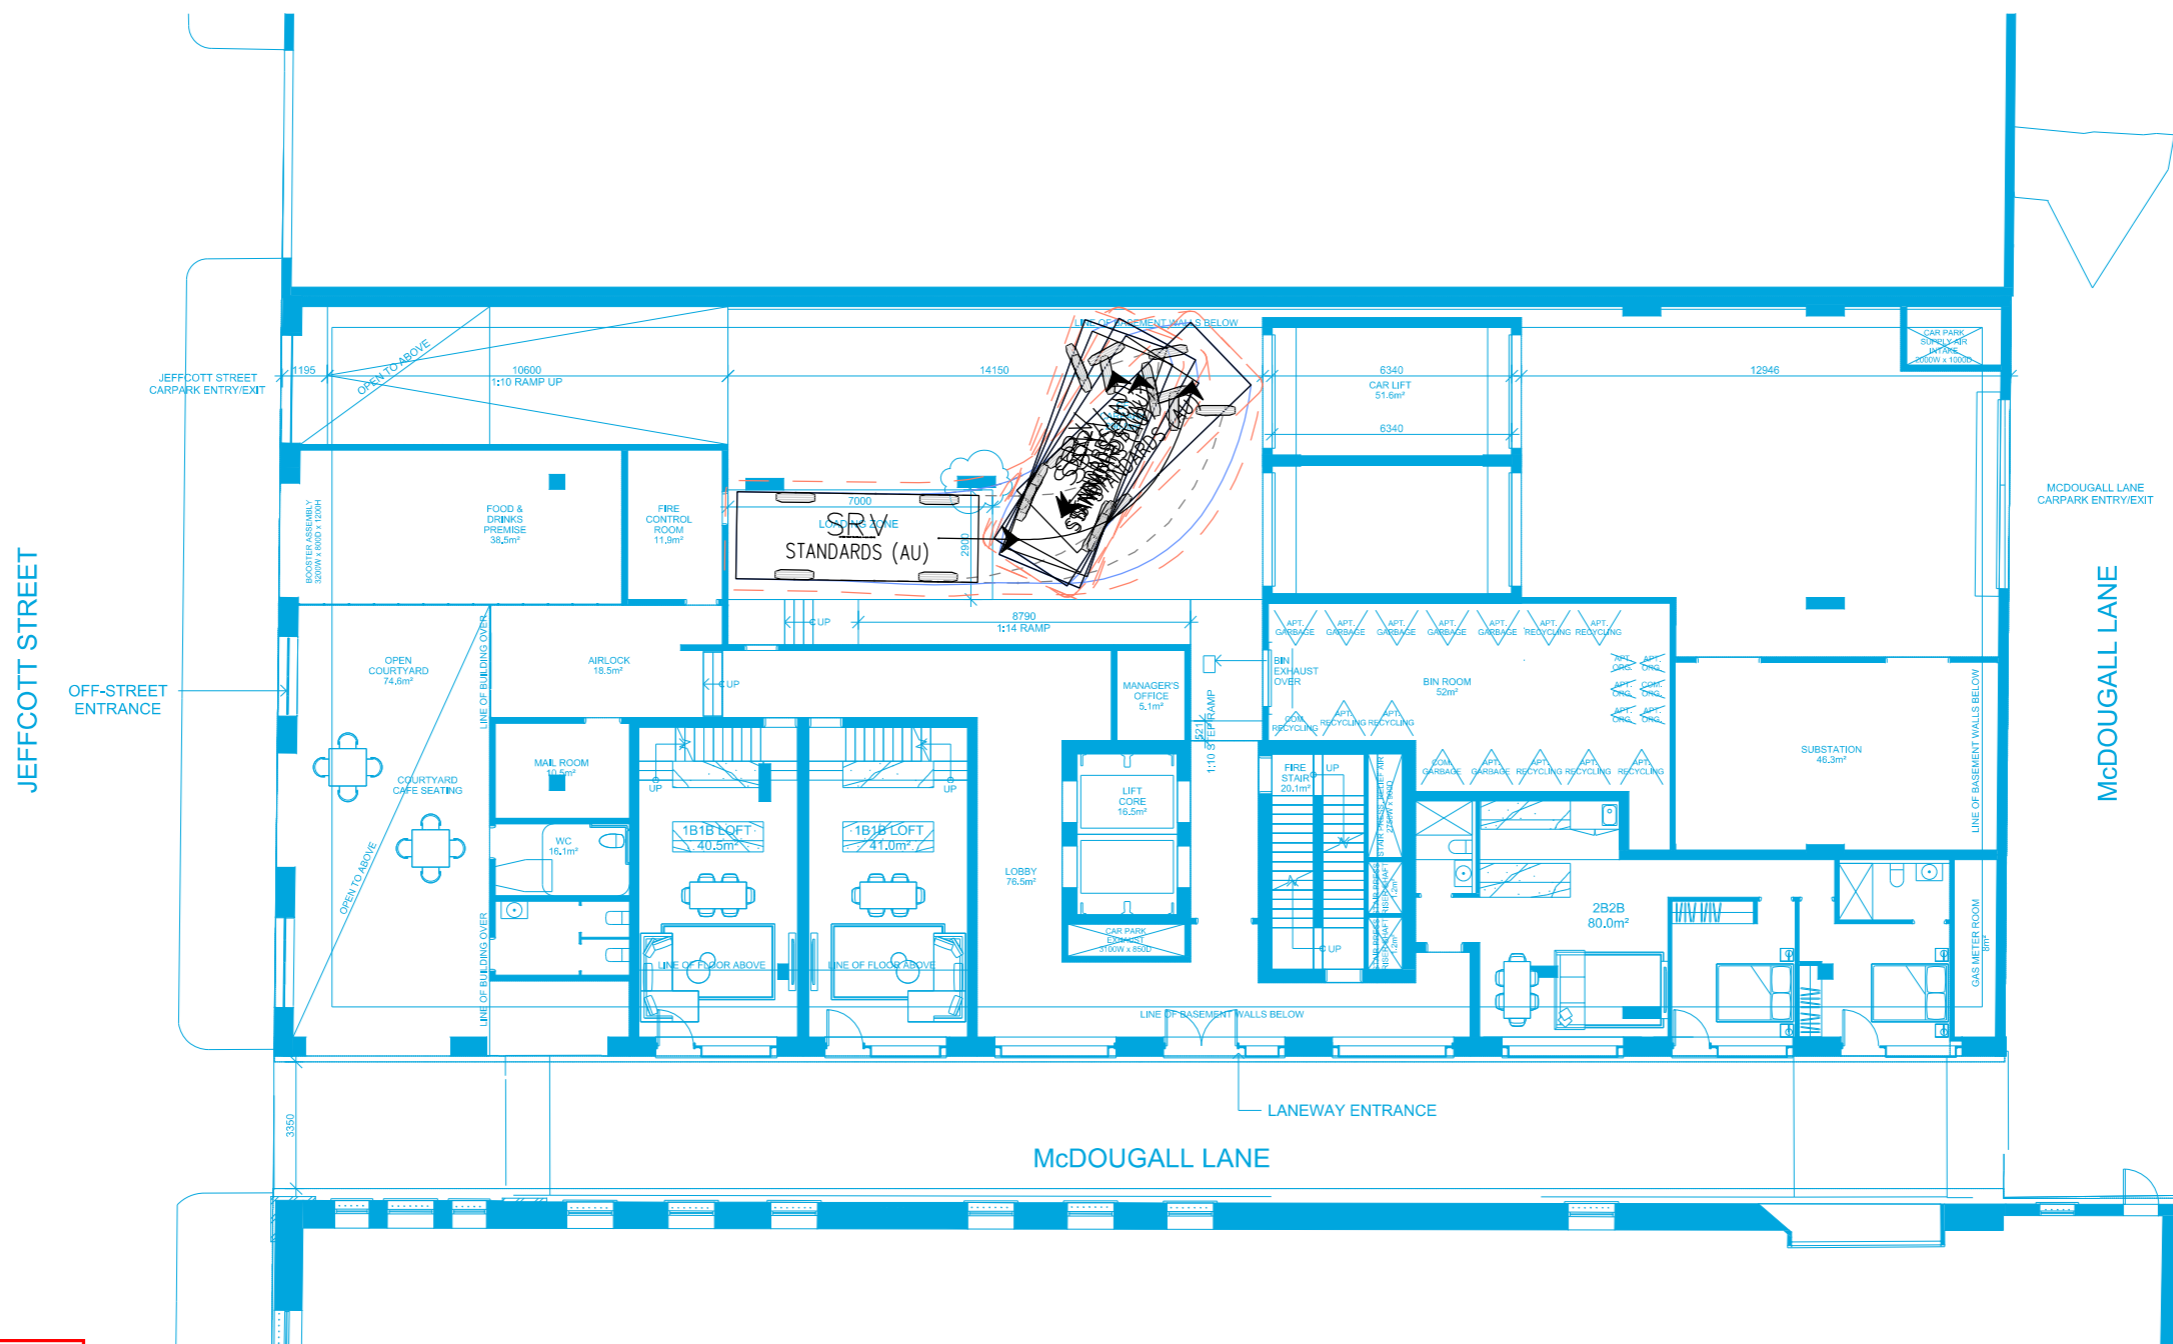

- UNIT DESCRIPTION**
- 1 BED & 1 BATH LOFT
 - 2 BED & 2 BATH
 - AMENITY
 - CARPARK
 - CIRCULATION
 - COMMUNAL
 - CORE
 - PUBLIC ZONE
 - RETAIL
 - SERVICES


This copied document to be made available for the sole purpose of enabling its consideration and review as part of a planning process under the Planning and Environment Act 1987. The document must not be used for any purpose which may breach any copyright

ADVERTISED PLAN

SWEPT PATH KEY


- VEHICLE CENTRE LINE
- - - VEHICLE TYRE PATH
- VEHICLE BODY PATH
- - - 300mm CLEARANCE FROM VEHICLE BODY

ASSUMED SPEED 5km/h

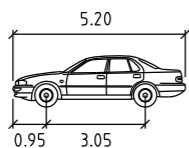


B99 6.3mR metres

Width : 1.94
Track : 1.77
Lock to Lock Time : 6.0
Steering Angle : 34.0

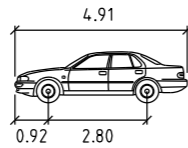


B85 metres

Width : 1.87
Track : 1.77
Lock to Lock Time : 6.0
Steering Angle : 34.0

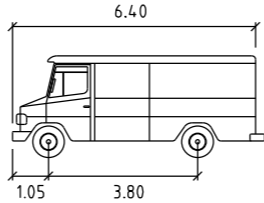

SRV metres

Width : 2.30
Track : 2.30
Lock to Lock Time : 6.0
Steering Angle : 38.0

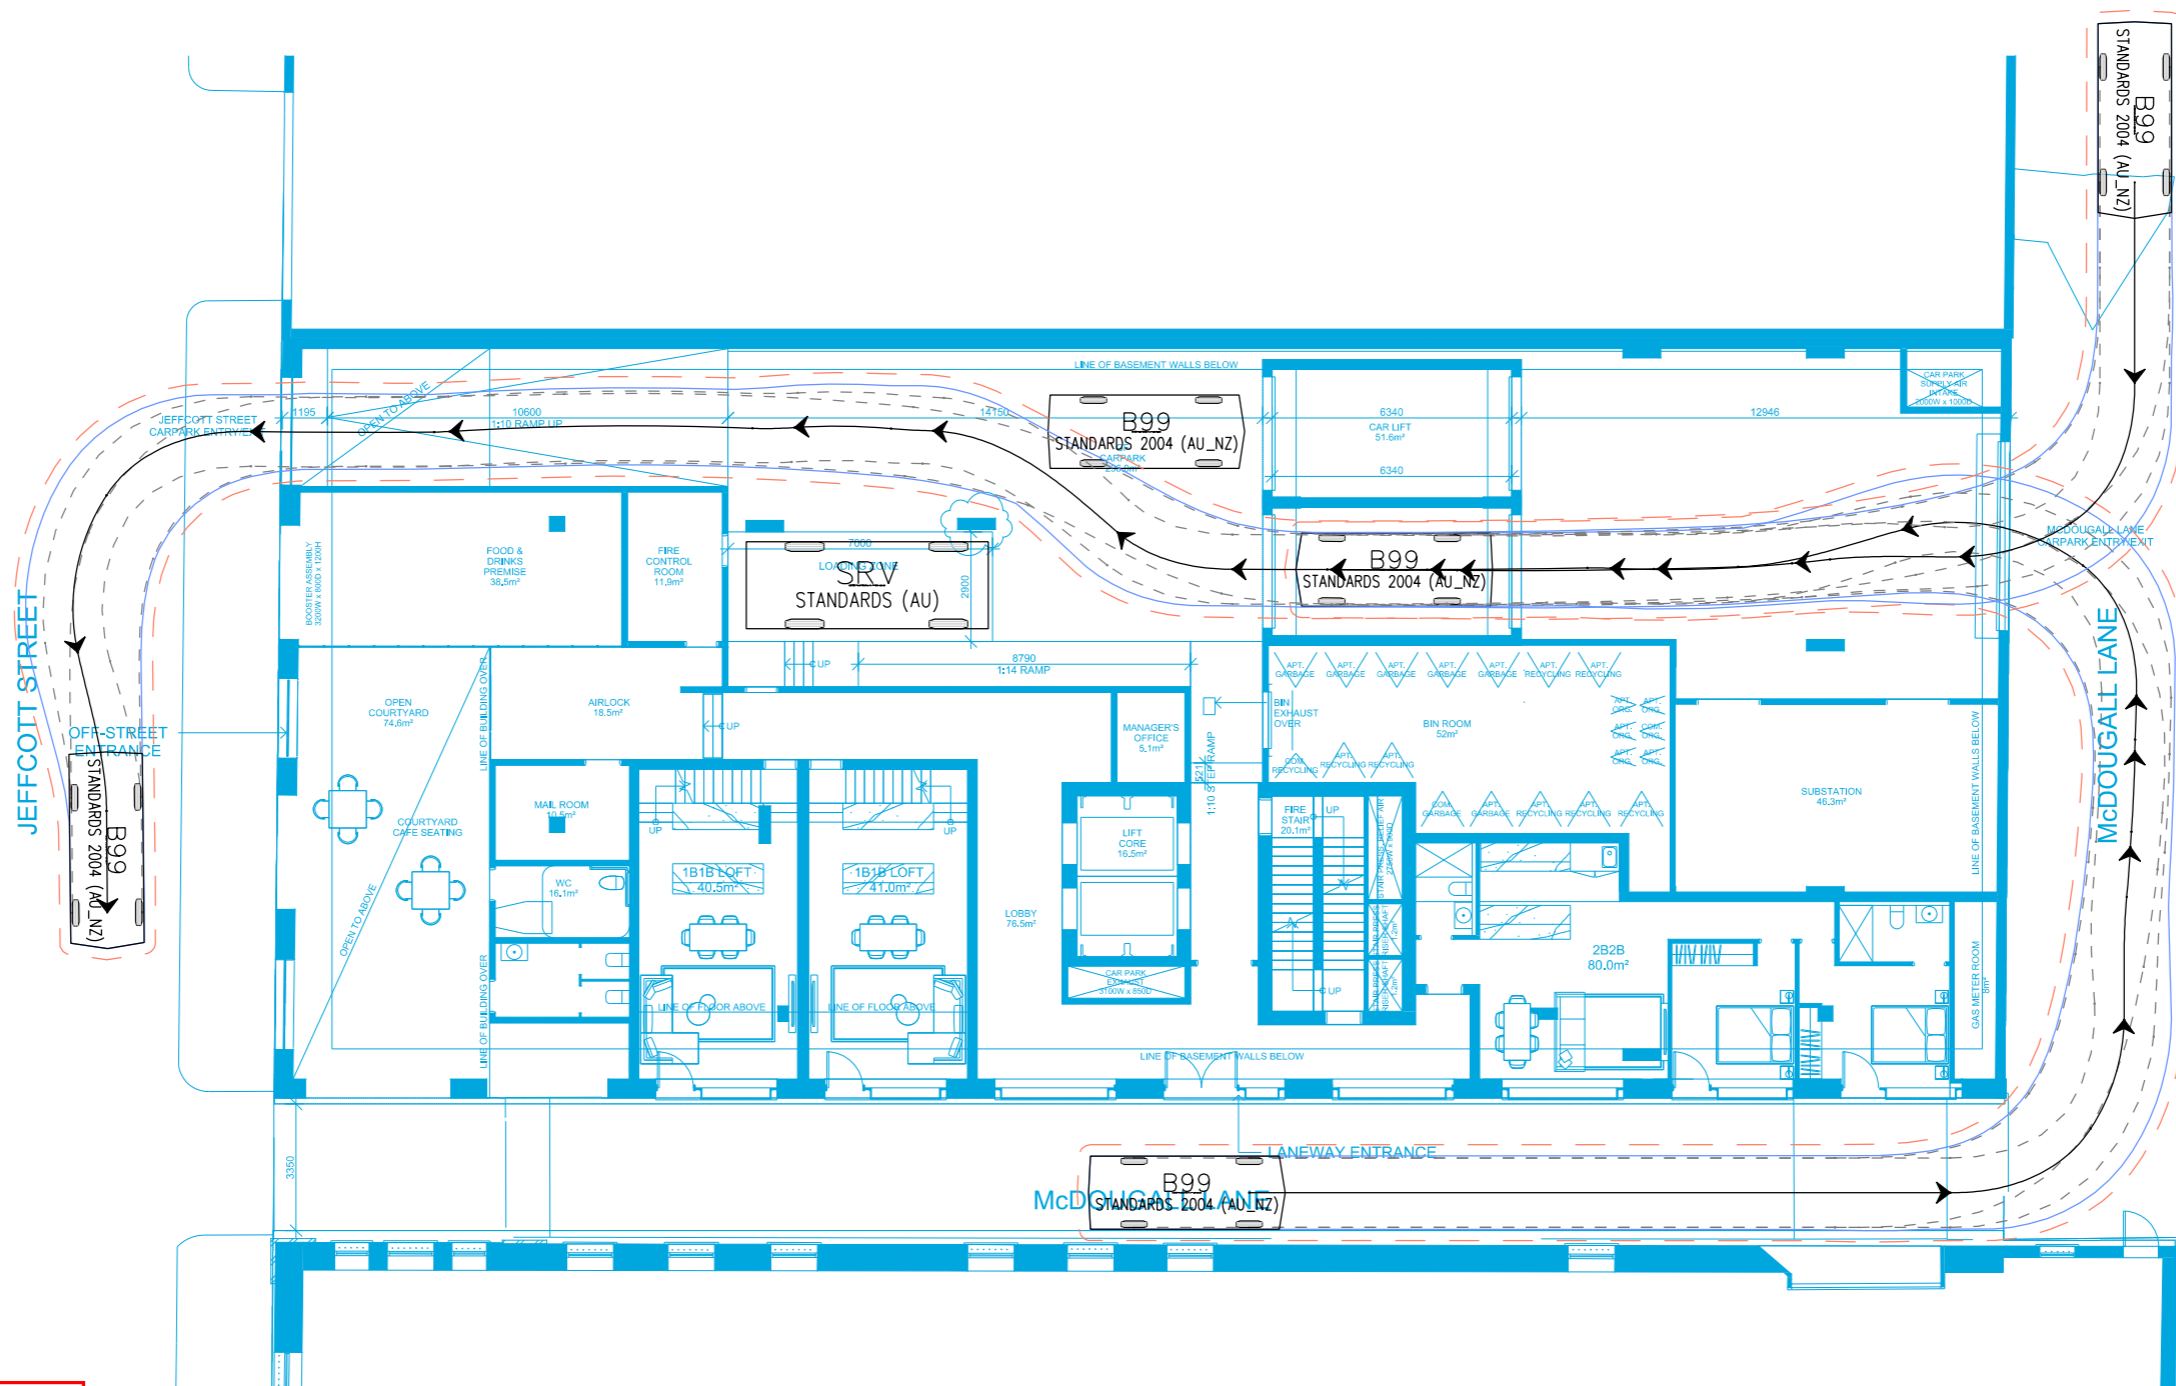

- UNIT DESCRIPTION**
- 1 BED & 1 BATH LOFT
 - 2 BED & 2 BATH
 - AMENITY
 - CARPARK
 - CIRCULATION
 - COMMUNAL
 - CORE
 - PUBLIC ZONE
 - RETAIL
 - SERVICES

This copied document to be made available for the sole purpose of enabling its consideration and review as part of a planning process under the Planning and Environment Act 1987. The document must not be used for any purpose which may breach any copyright

ADVERTISED PLAN