



Appendix A – Plans and elevations

**ADVERTISED  
PLAN**

# Timboon West Wind Farm


Figure 1: Met Mast Plan

**Legend**

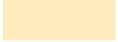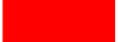
-  Dwellings
-  Anchor\_Points
-  Guy Wires
-  EPIC Site Envelope
-  Parcel
-  Access Track
-  Cable Trench
-  Hard Stand
-  Turbine Foundation






Scale at A3:  
1:6,000

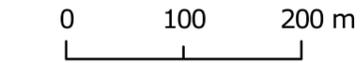

Date: 22/05/2020

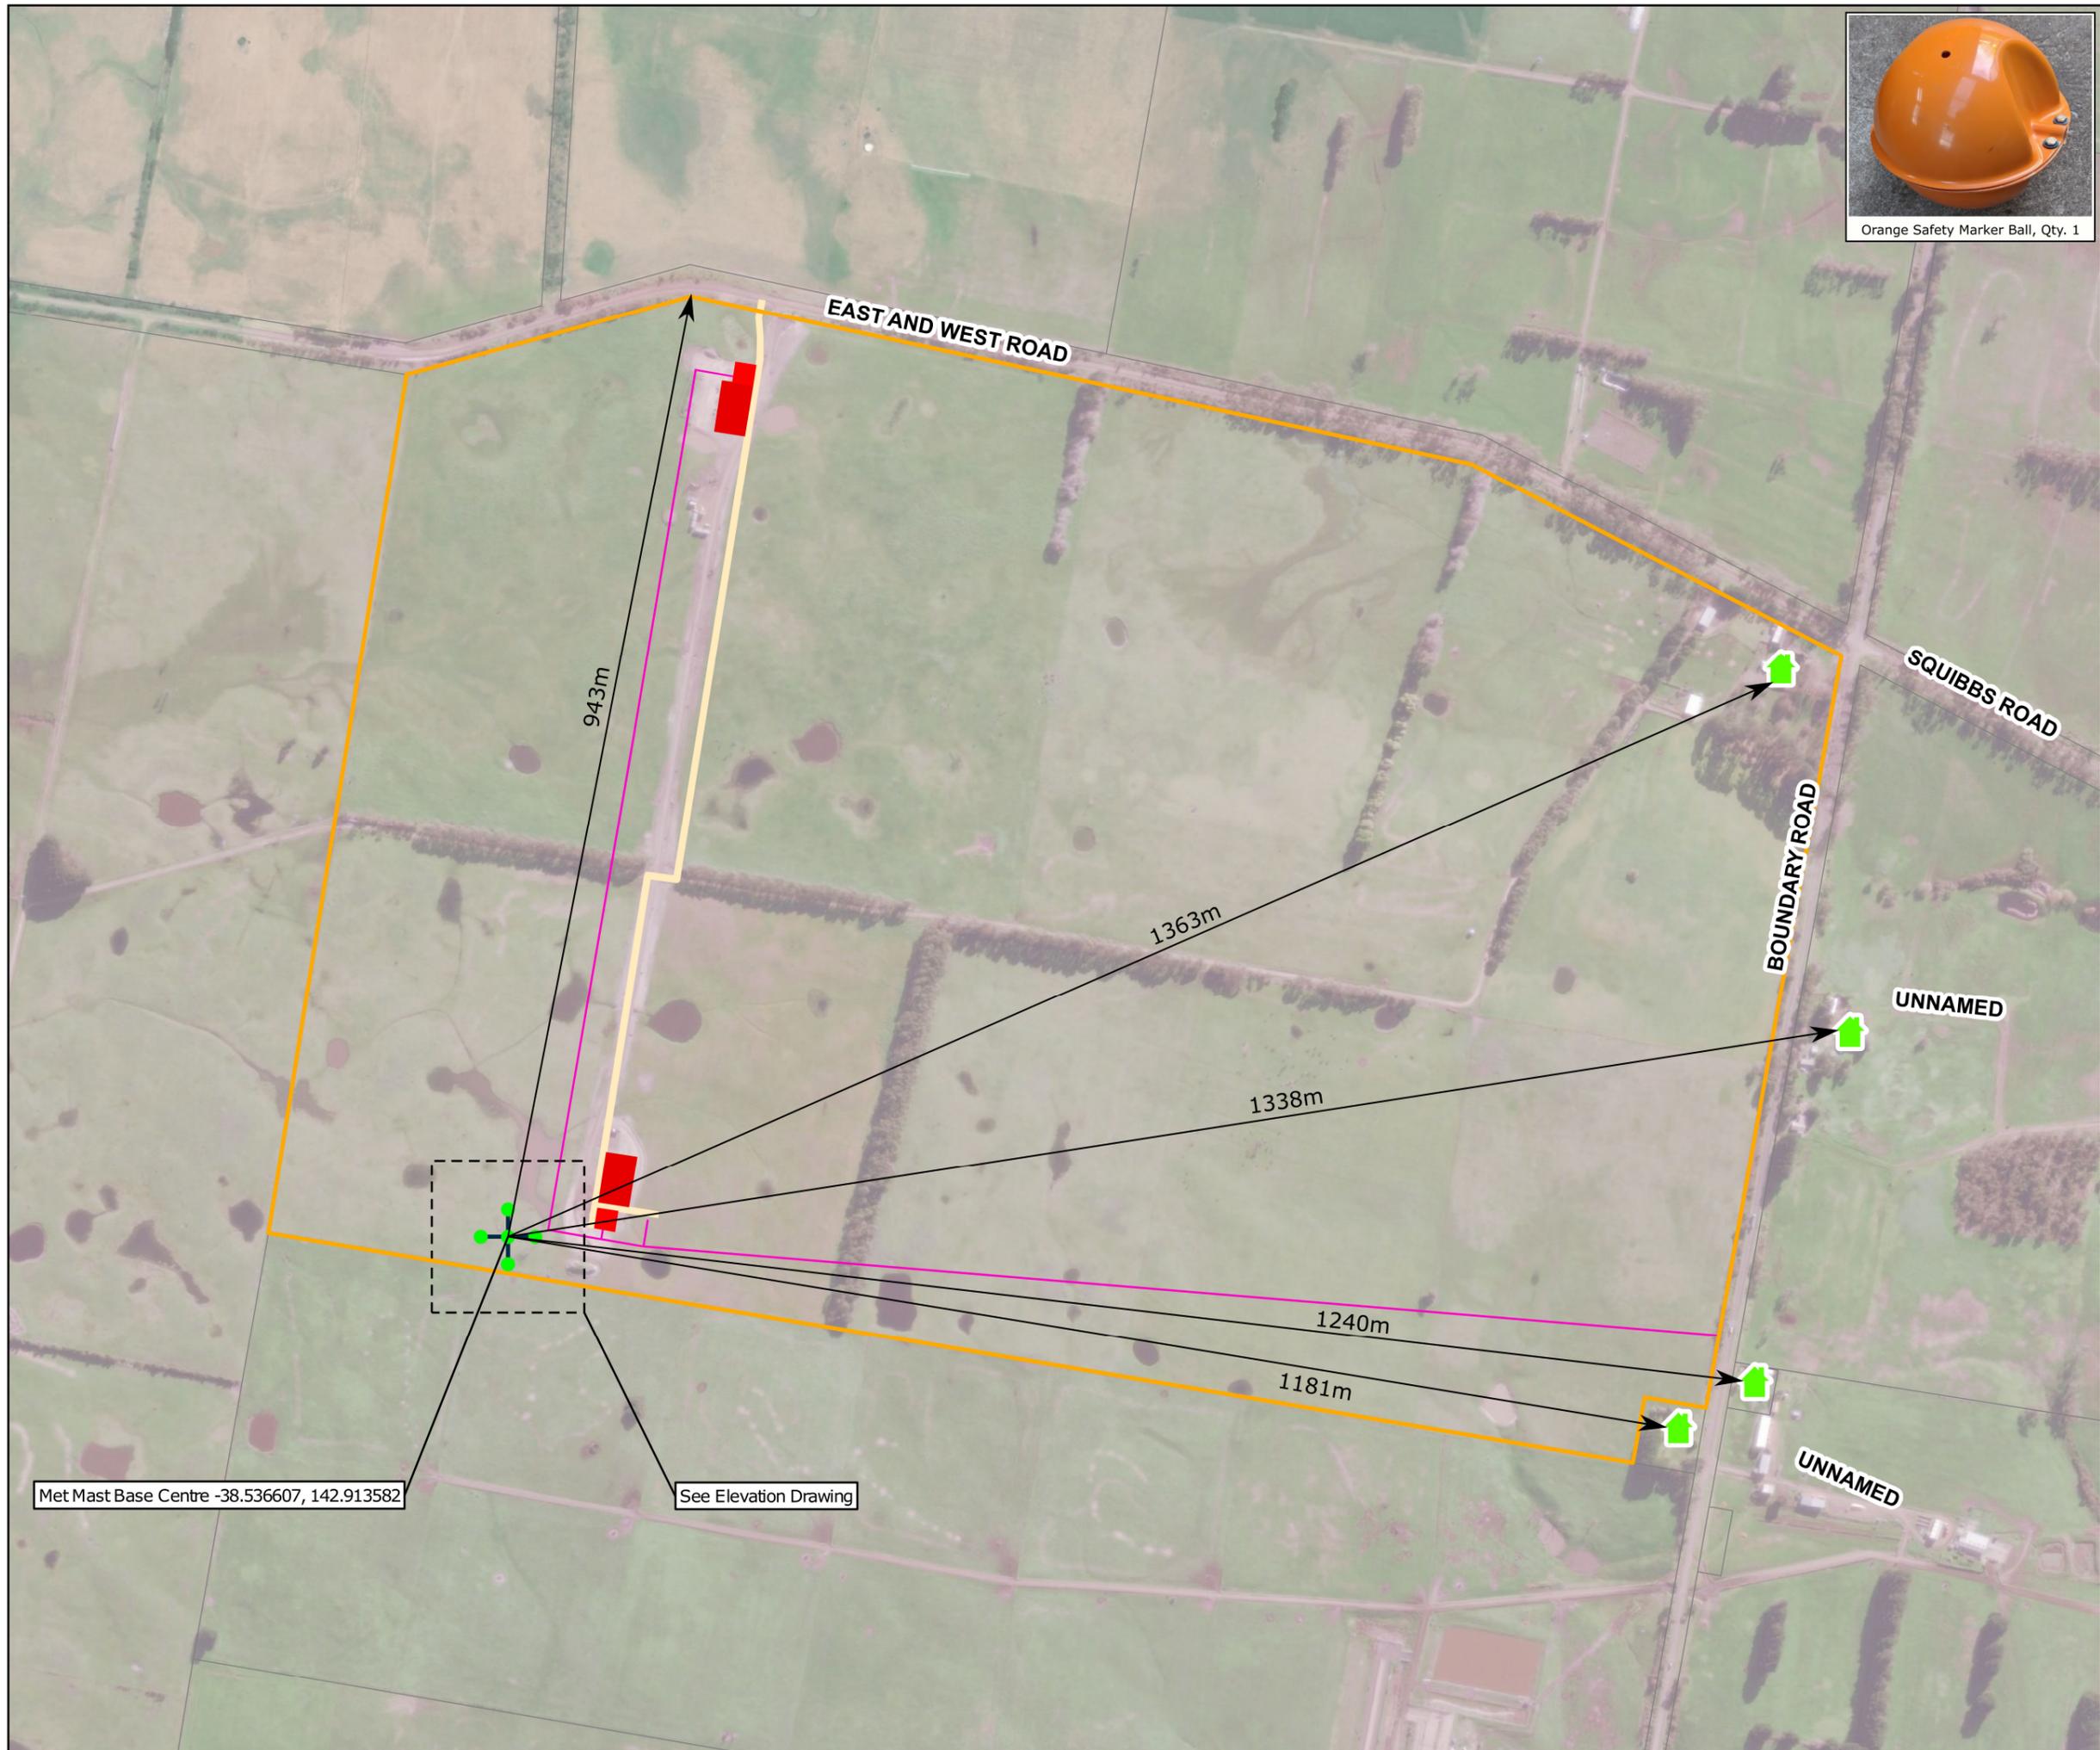

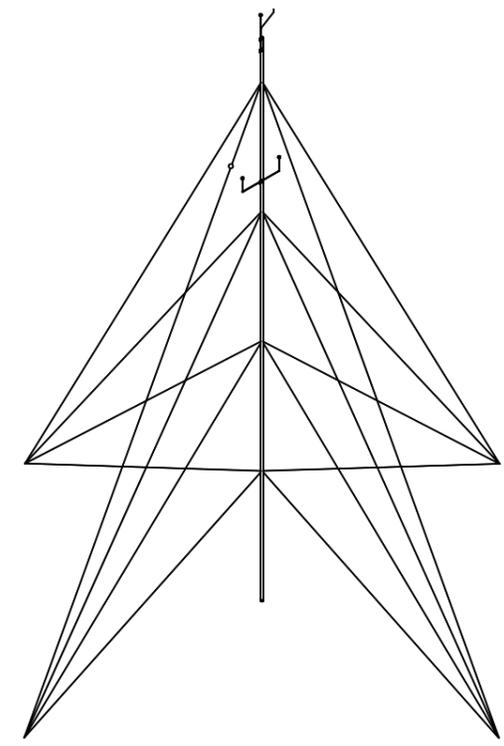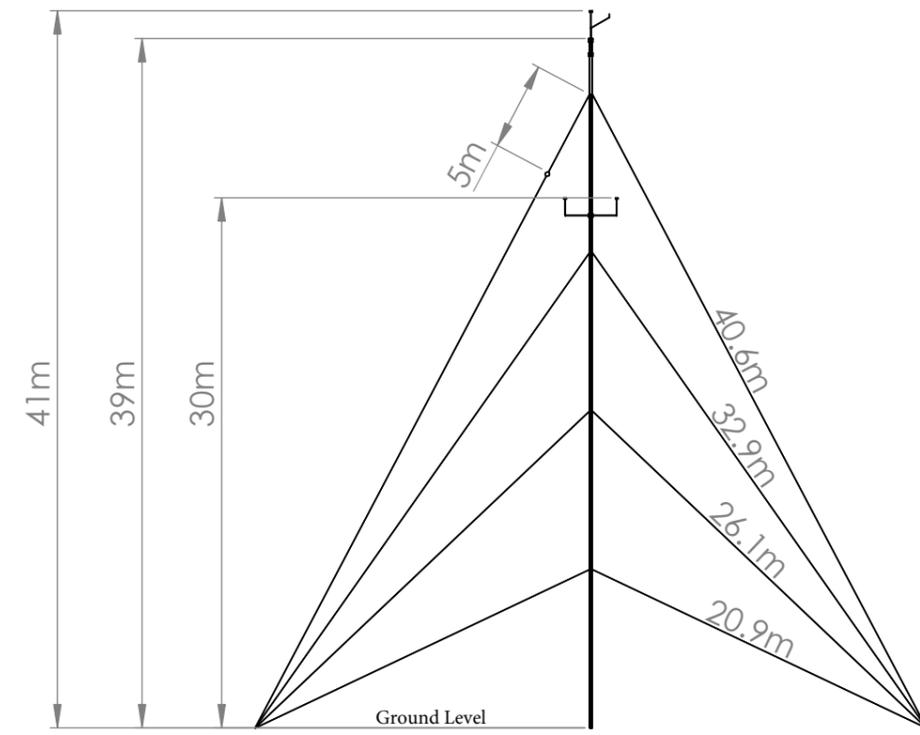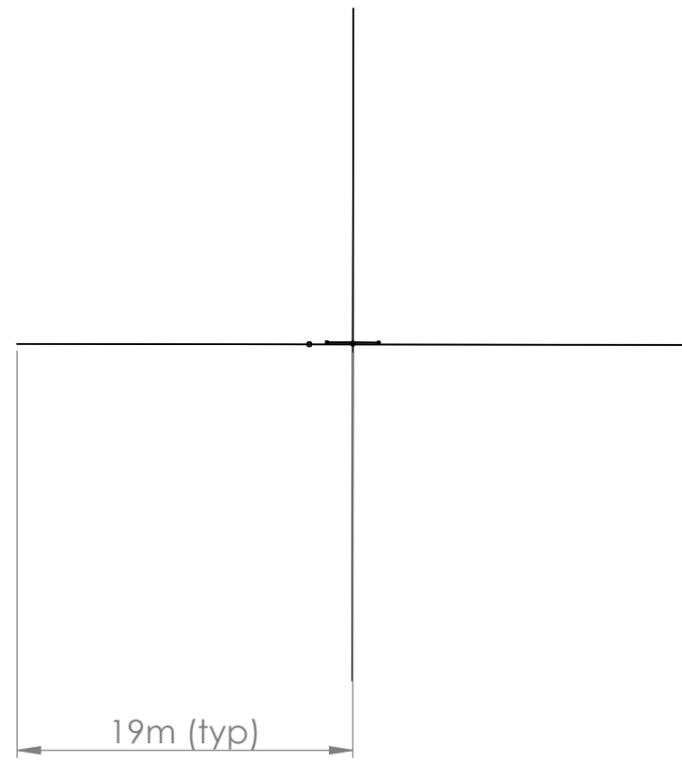

UNLESS OTHERWISE SPECIFIED: DIMENSIONS ARE IN MILLIMETERS SURFACE FINISH: TOLERANCES: LINEAR: ANGULAR:		FINISH: Zinc Plated Stainless Brushed	DEBUR AND BREAK SHARP EDGES	DO NOT SCALE DRAWING	REVISION
DRAWN	P HIGGINS	<i>Peter E. Higgins</i>	22/05/20		
CHK'D	P HIGGINS	<i>Peter E. Higgins</i>	22/05/20		
APP'VD	J ROWE				
MFG					
Q.A					
MATERIAL: MS Galvanised tube Stainless Steel Guy Cables			DWG NO. 20200511 Higgins Engineering Met Mast Drawing	A3	
WEIGHT:			SCALE: 1:400	SHEET 1 OF 1	